



Proposed second story addition
atop existing first floor addition
14'-4" x 12'-0"

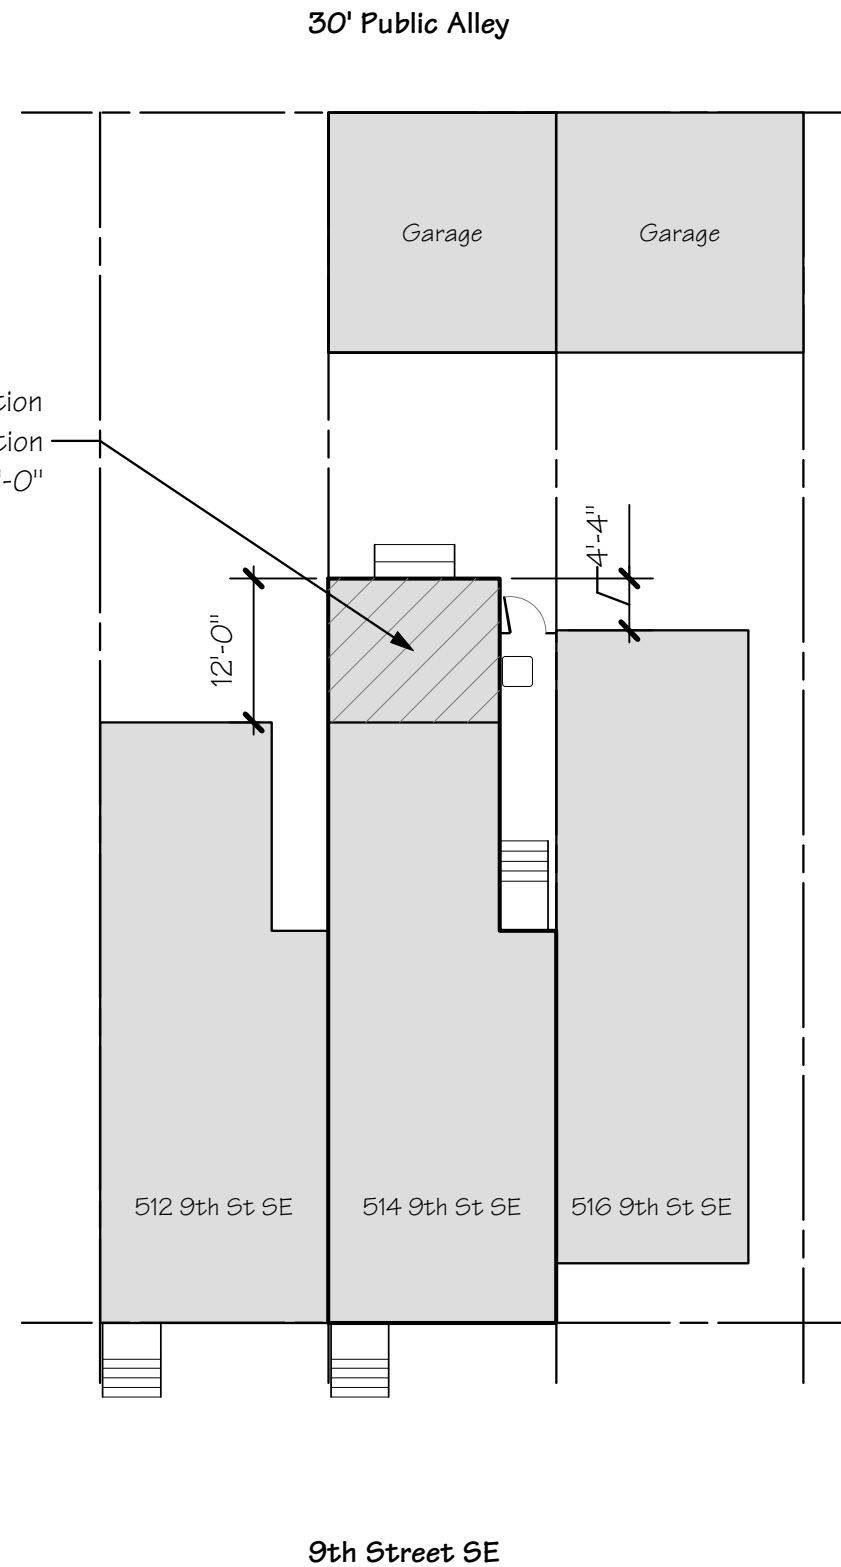


A Site Plan
1/16" = 1'-0"

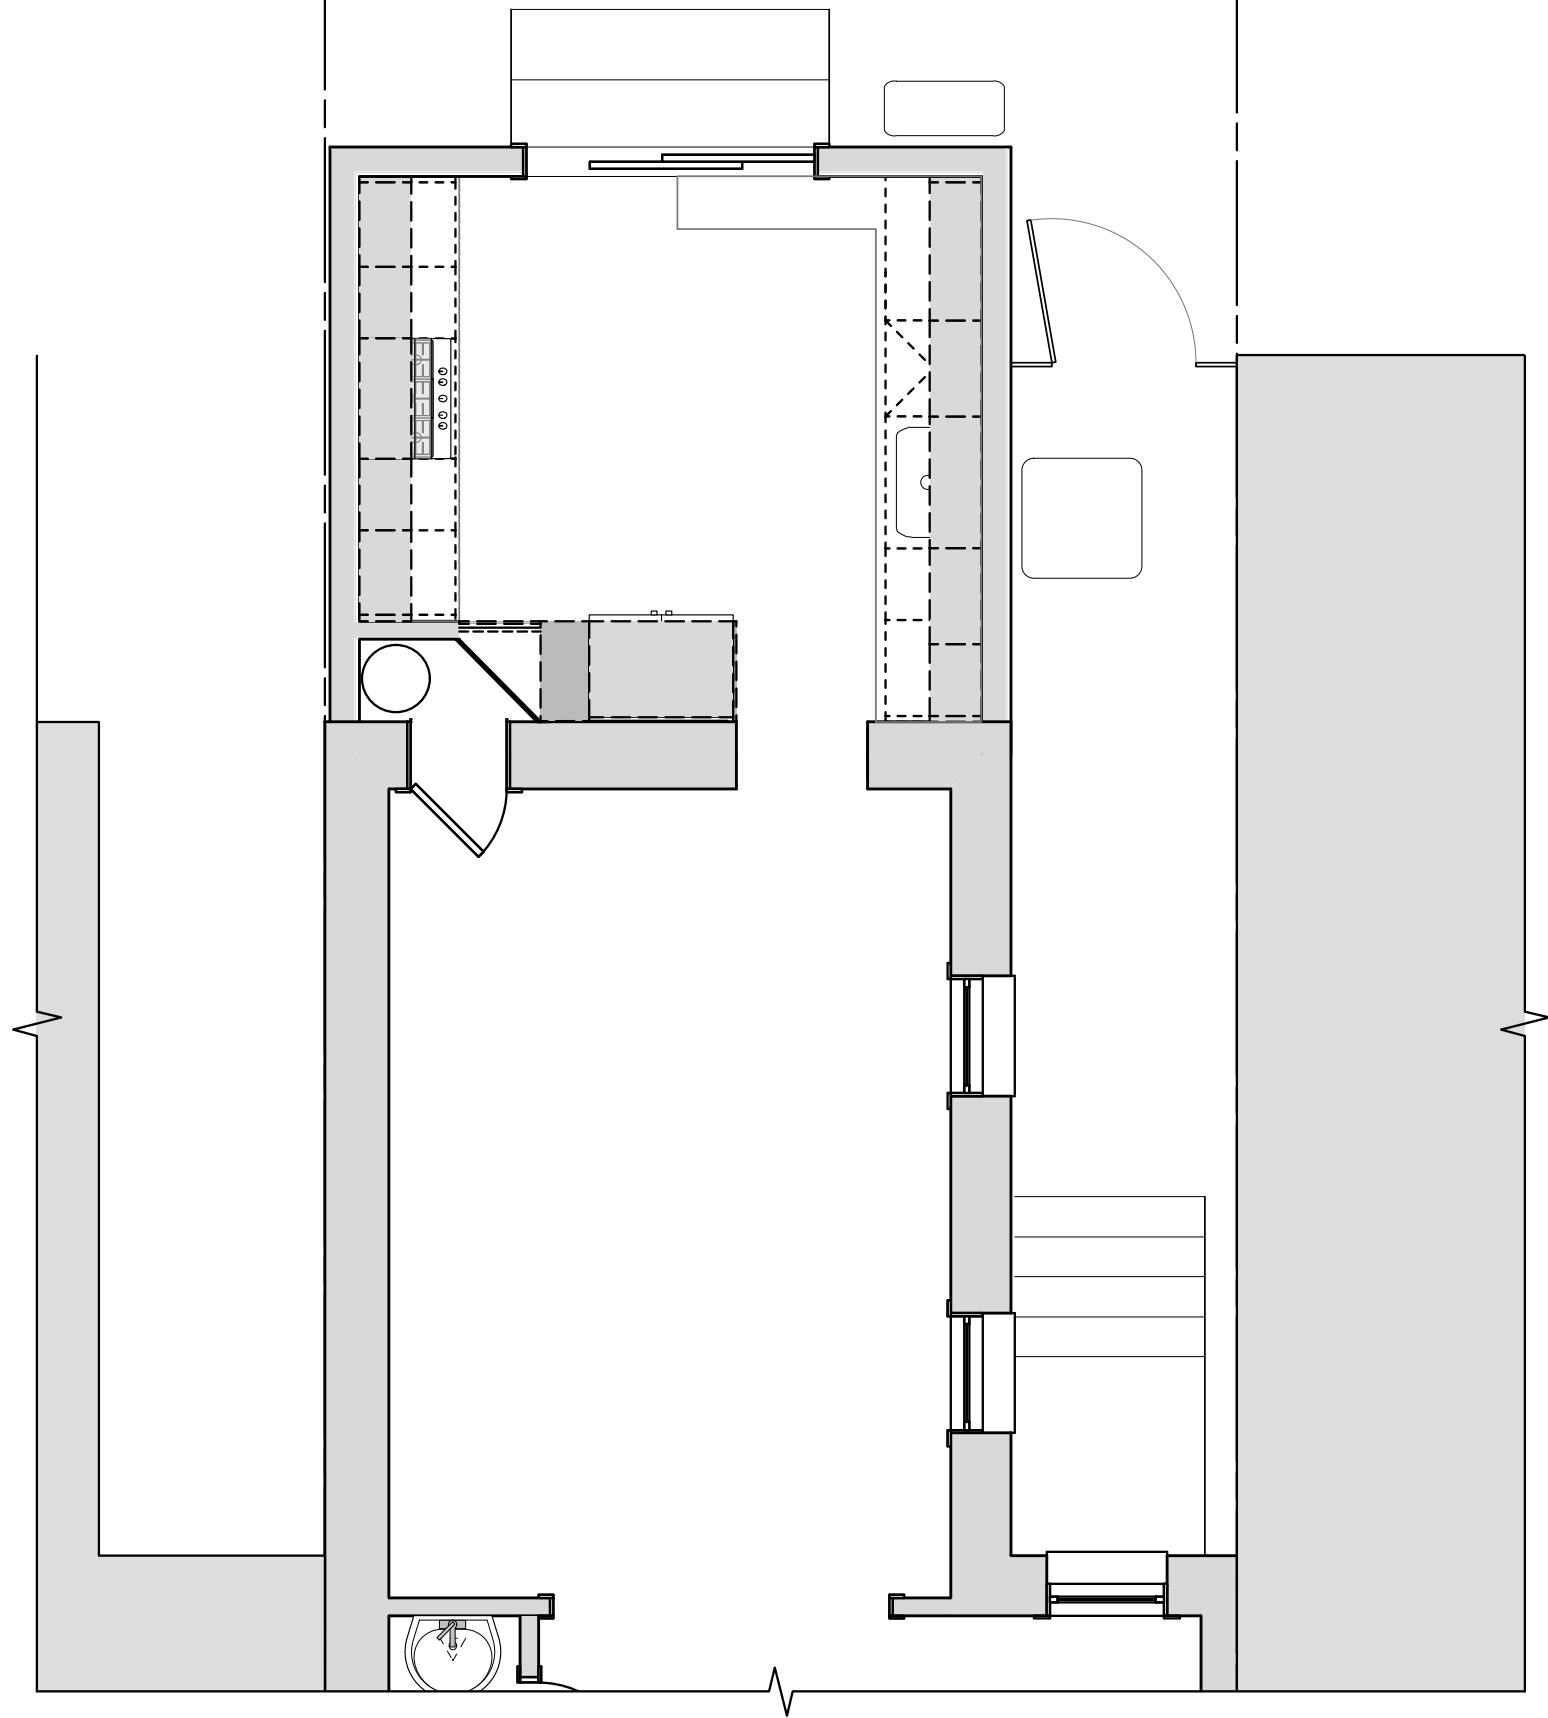

No proposed work on First Floor.
Plan included for reference only


(B) First Floor Plan (partial)
1/4" = 1'-0"

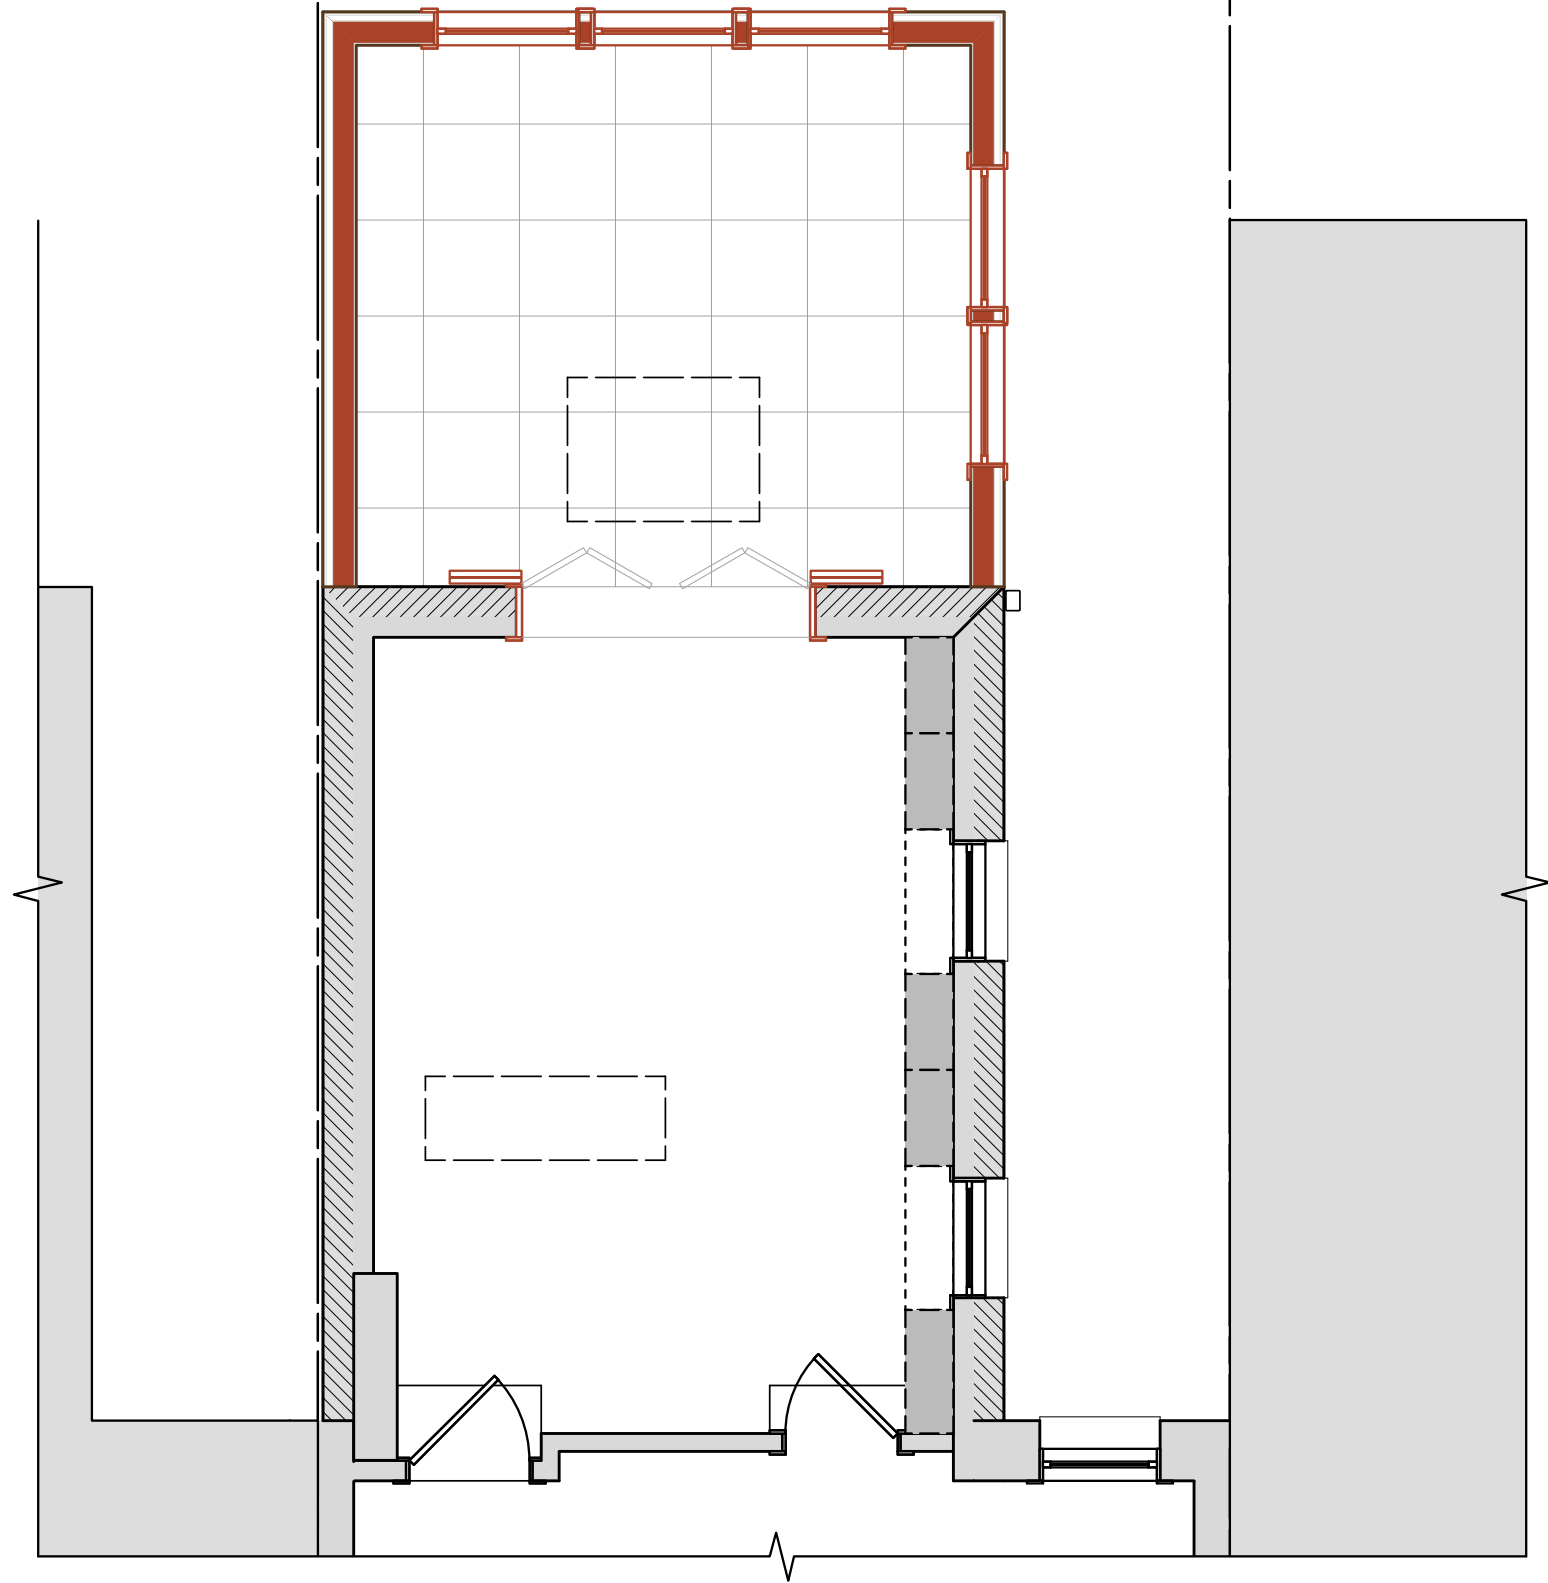

C Second Floor Plan (partial)
1/4" = 1'-0"




D South Side Elevation
1/4" = 1'-0"

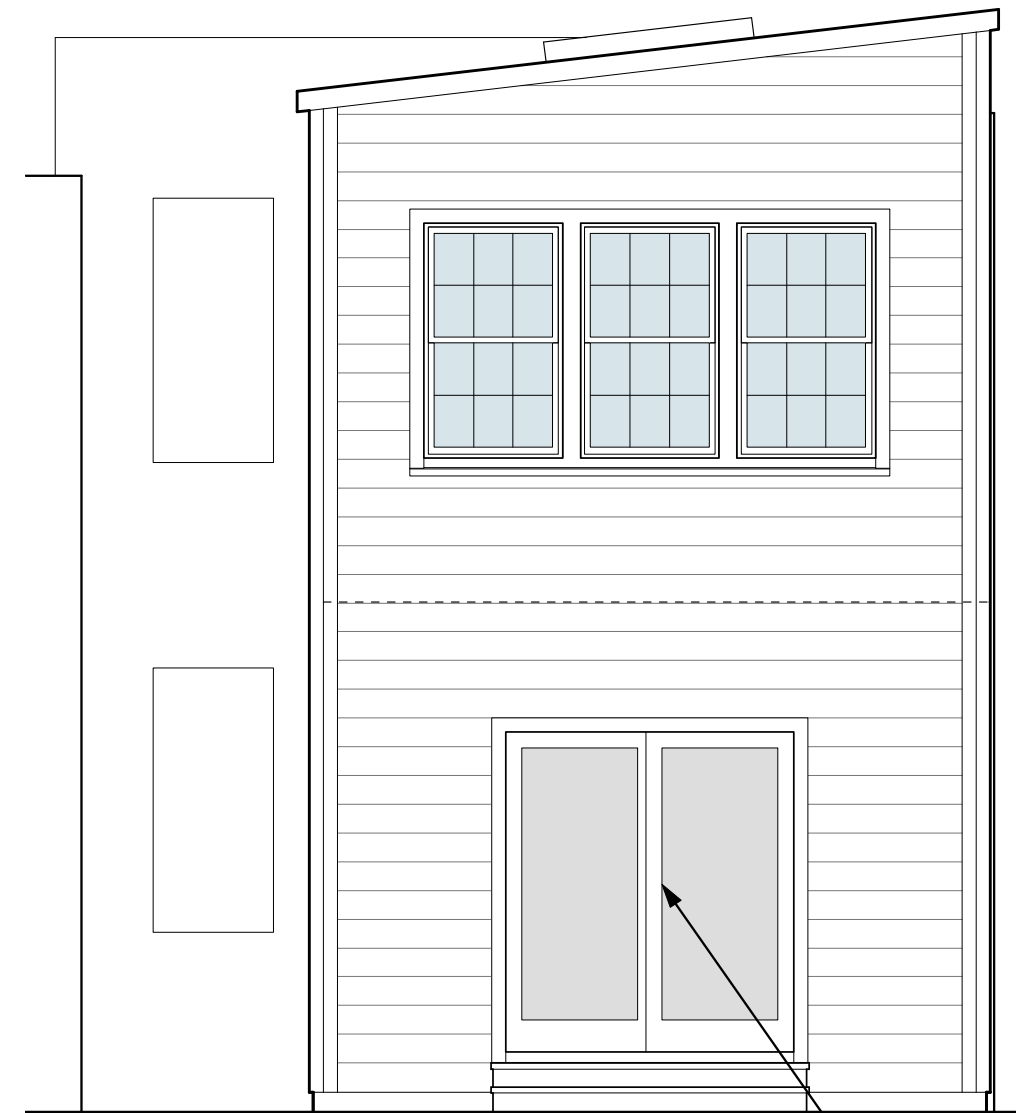

E Rear Elevation
1/4" = 1'-0"

Existing door with steps to grade

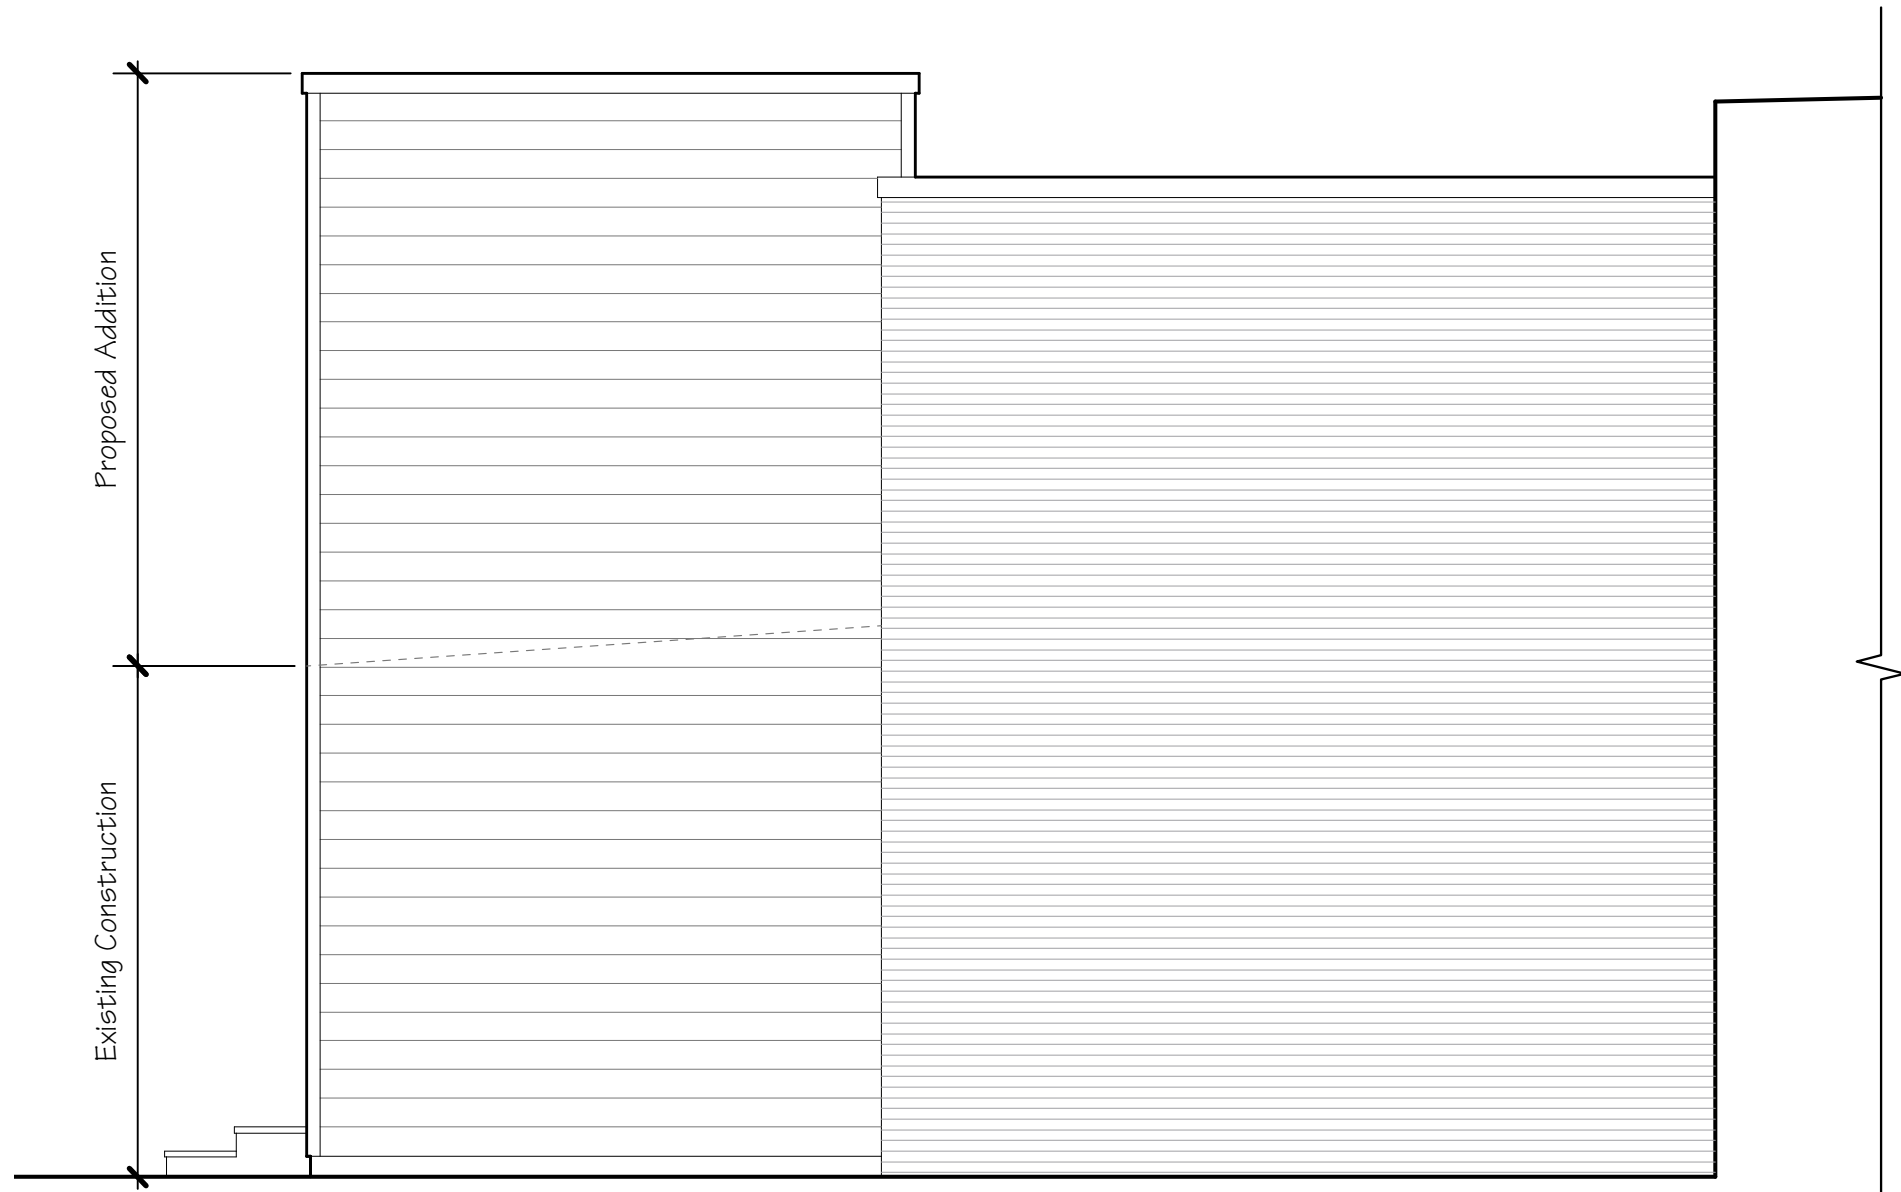

F North Side Elevation
1/4" = 1'-0"