



REAR YARD VIEW



VIEW OF RIGHT SIDE NEIGHBOR'S YARD



VIEW FROM EXISTING BALCONY



VIEW FROM EXISTING BALCONY



DC Professional Certification
 I am responsible for determining that the architectural designs included in this application are in compliance with all laws and regulations of the District of Columbia. I have personally prepared, or directly supervised the development of, the architectural designs included in this application



LANDIS

7059 Blair Rd. NW S. 300
 Washington, DC 20012

Main: 202-726-3777
 info@landisconstruction.com
 WWW.landisconstruction.com

#	Date	Int	Desc
---	------	-----	------

Revisions

Project Approvals

Reviewer	Initial	Date
Chris Landis		
Paul Gaiser		
Client		

Project Team

Project Designer: PD
 Project Manager: PM
 Team Leader: TL
 Project Estimator: MG

Drawing Version

FOR BZA APPLICATION

Client and Project Location

DEAN RESIDENCE

1415 S STREET NW
 WASHINGTON, DC 20009

Sheet Title

**SITE
 PHOTOGRAPHS**

Issue Date

NOV 12, 2020

Scale


1/4" = 1'-0"




VIEW FROM ALLEY



VIEW OF ALLEY

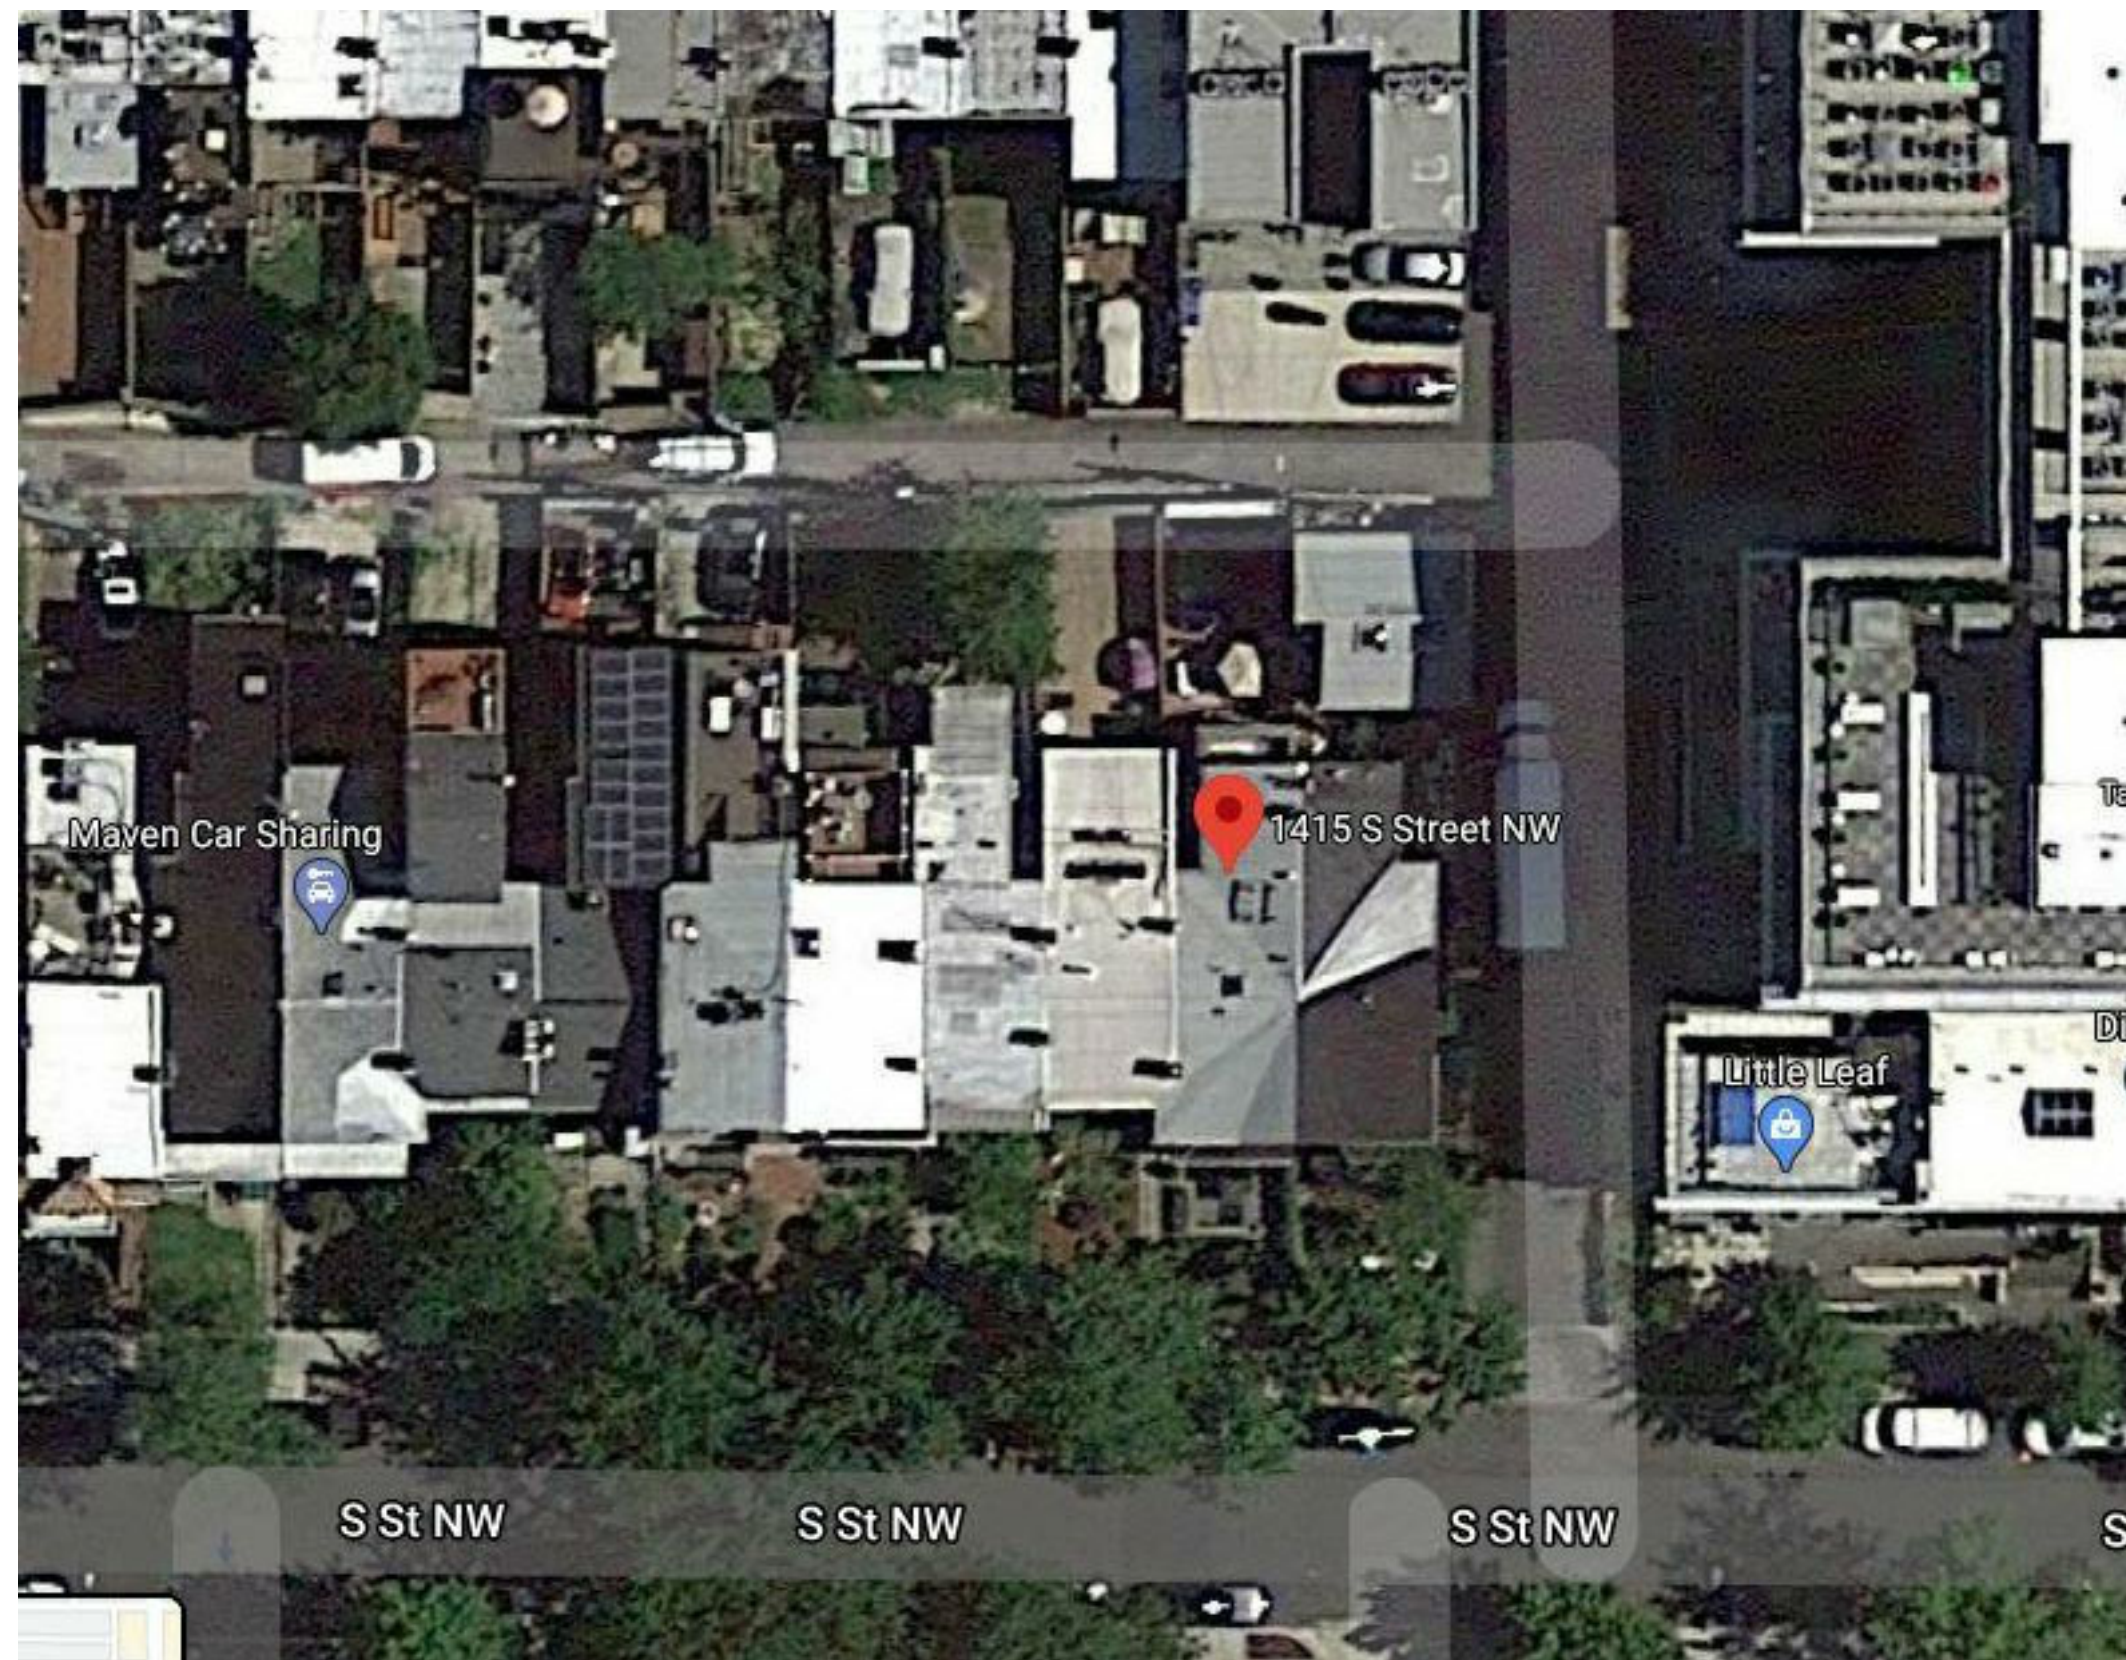

AERIAL VIEW

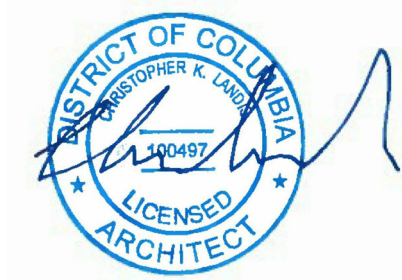

DC Professional Certification
 I am responsible for determining that the architectural designs included in this application are in compliance with all laws and regulations of the District of Columbia. I have personally prepared, or directly supervised the development of, the architectural designs included in this application



LANDIS

7059 Blair Rd. NW S. 300
 Washington, DC 20012

Main: 202-726-3777
 info@landisconstruction.com
 WWW.landisconstruction.com

#	Date	Int	Desc
---	------	-----	------

Revisions

Project Approvals

Reviewer	Initial	Date
Chris Landis		
Paul Gaiser		
Client		

Project Team

Project Designer: PD
 Project Manager: PM
 Team Leader: TL
 Project Estimator: MG

Drawing Version

FOR BZA APPLICATION

Client and Project Location

DEAN RESIDENCE

1415 S STREET NW
 WASHINGTON, DC 20009

Sheet Title

**SITE
 PHOTOGRAPHS**

Issue Date

NOV 12, 2020

Scale

1/4" = 1'-0"

.EX-2