


**NORTH NEIGHBOR
PROPERTY**

(901 North Carolina Ave. SE)

**SOUTH NEIGHBOR
PROPERTY**

(104 9th Street SE)

*Roof is 1-Story lower than Applicant

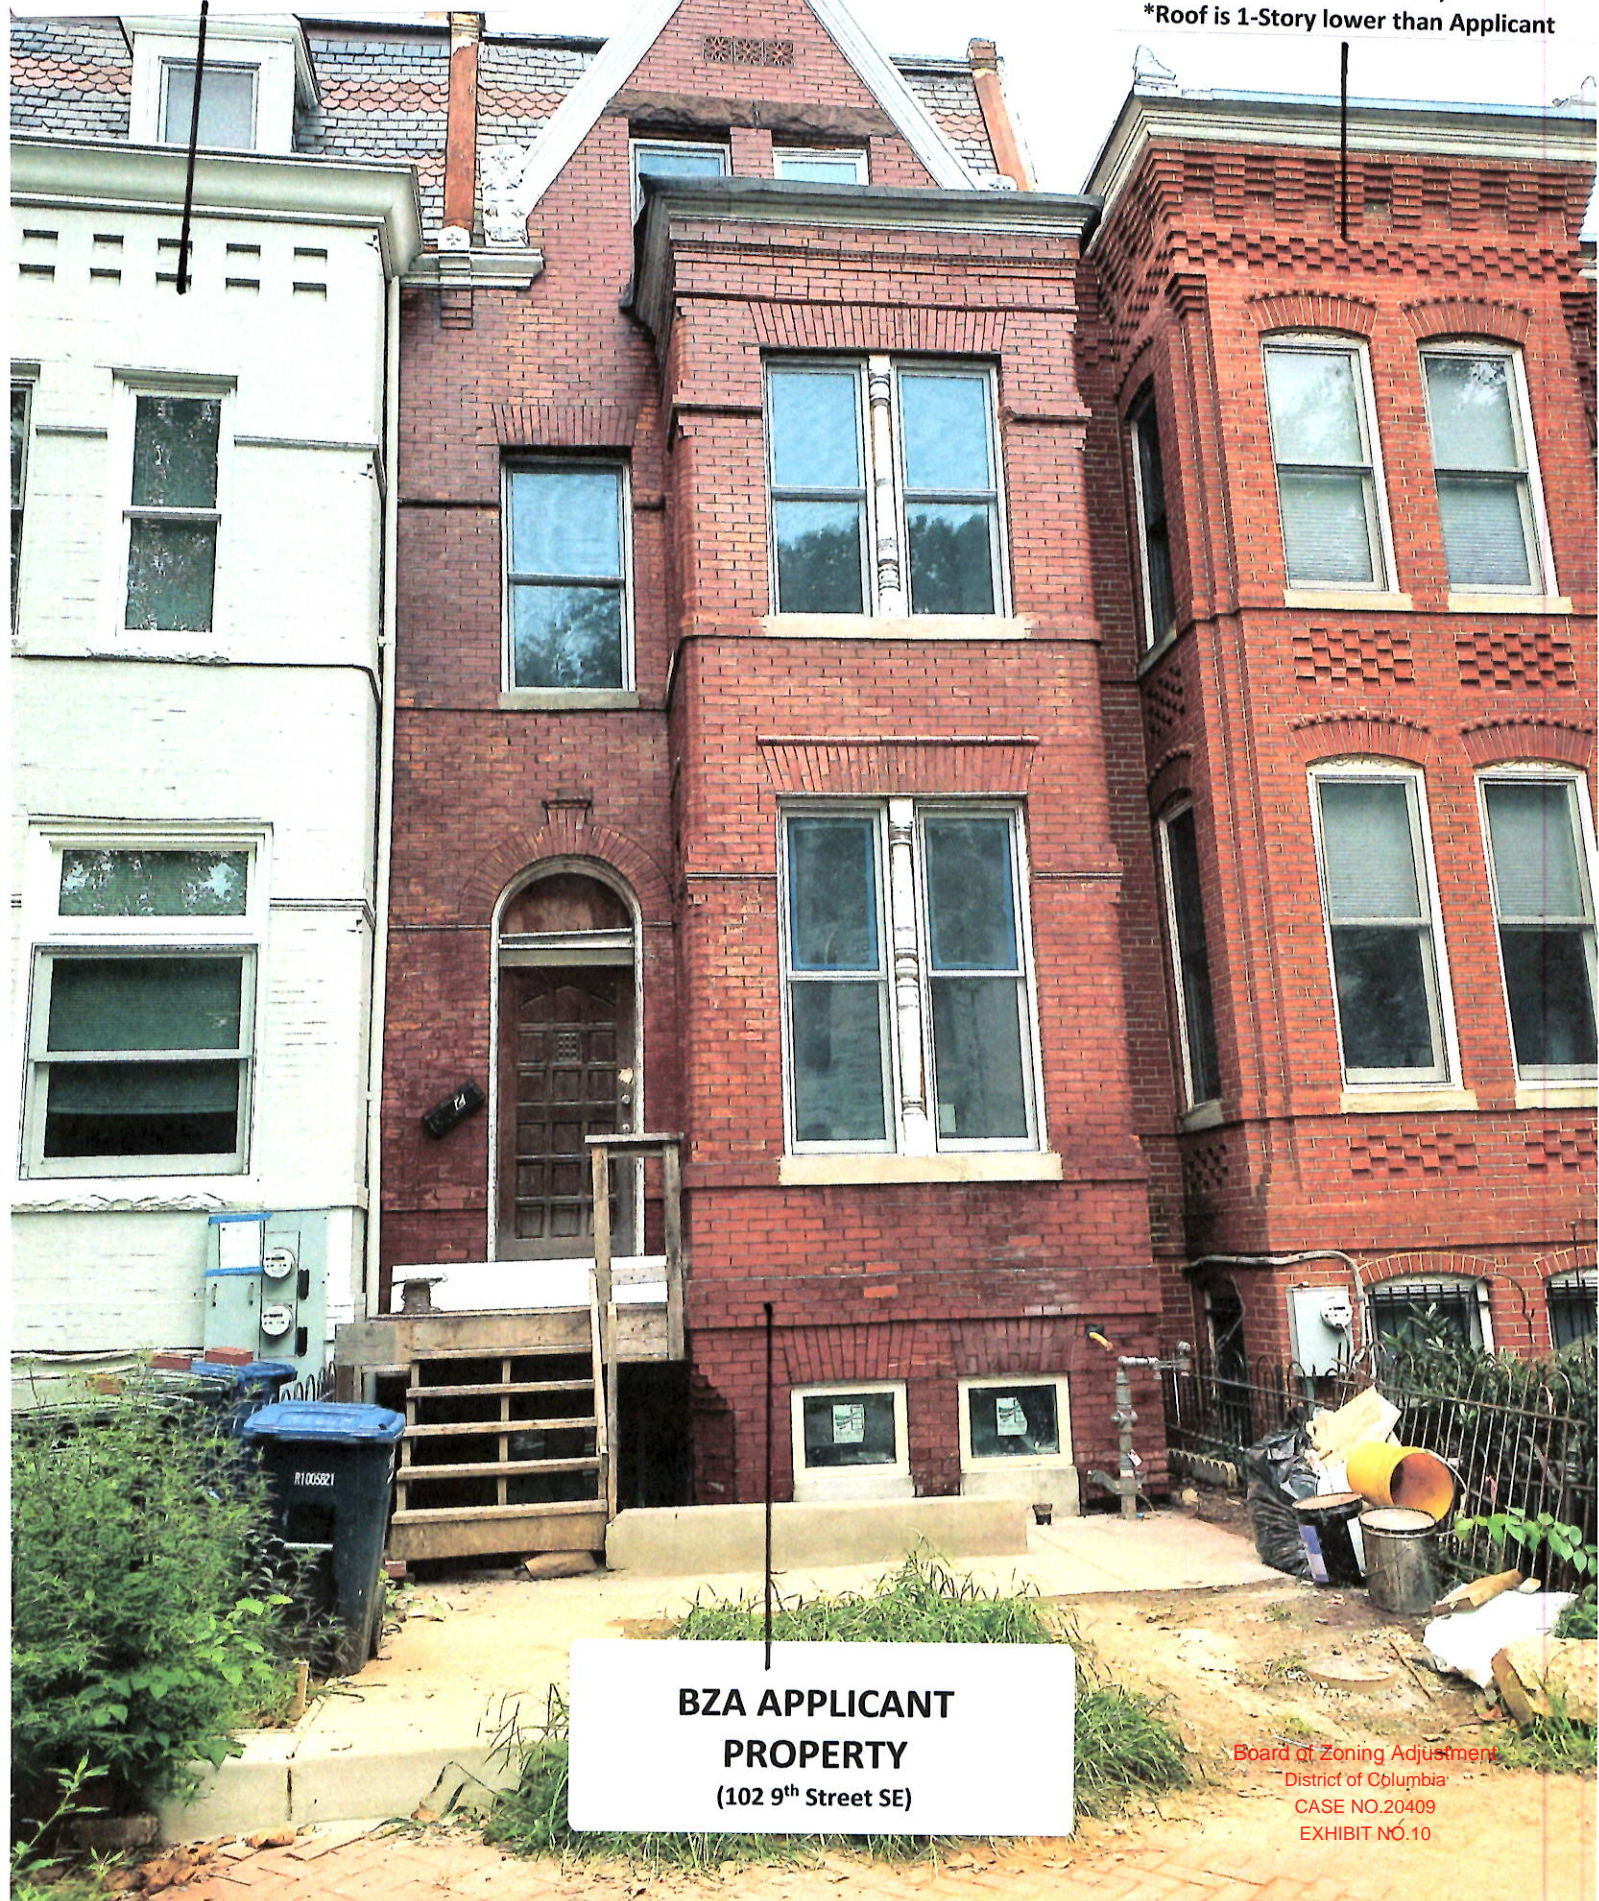

**BZA APPLICANT
PROPERTY**
(102 9th Street SE)

Board of Zoning Adjustment
District of Columbia
CASE NO.20409
EXHIBIT NO.10

**SOUTH NEIGHBOR
PROPERTY**

(104 9th Street SE)

*Roof is 1-Story lower than Applicant


**BZA APPLICANT
PROPERTY**

(102 9th Street SE)

**NORTH NEIGHBOR
PROPERTY**

(901 North Carolina Ave. SE)

LOOKING TO THE WEST

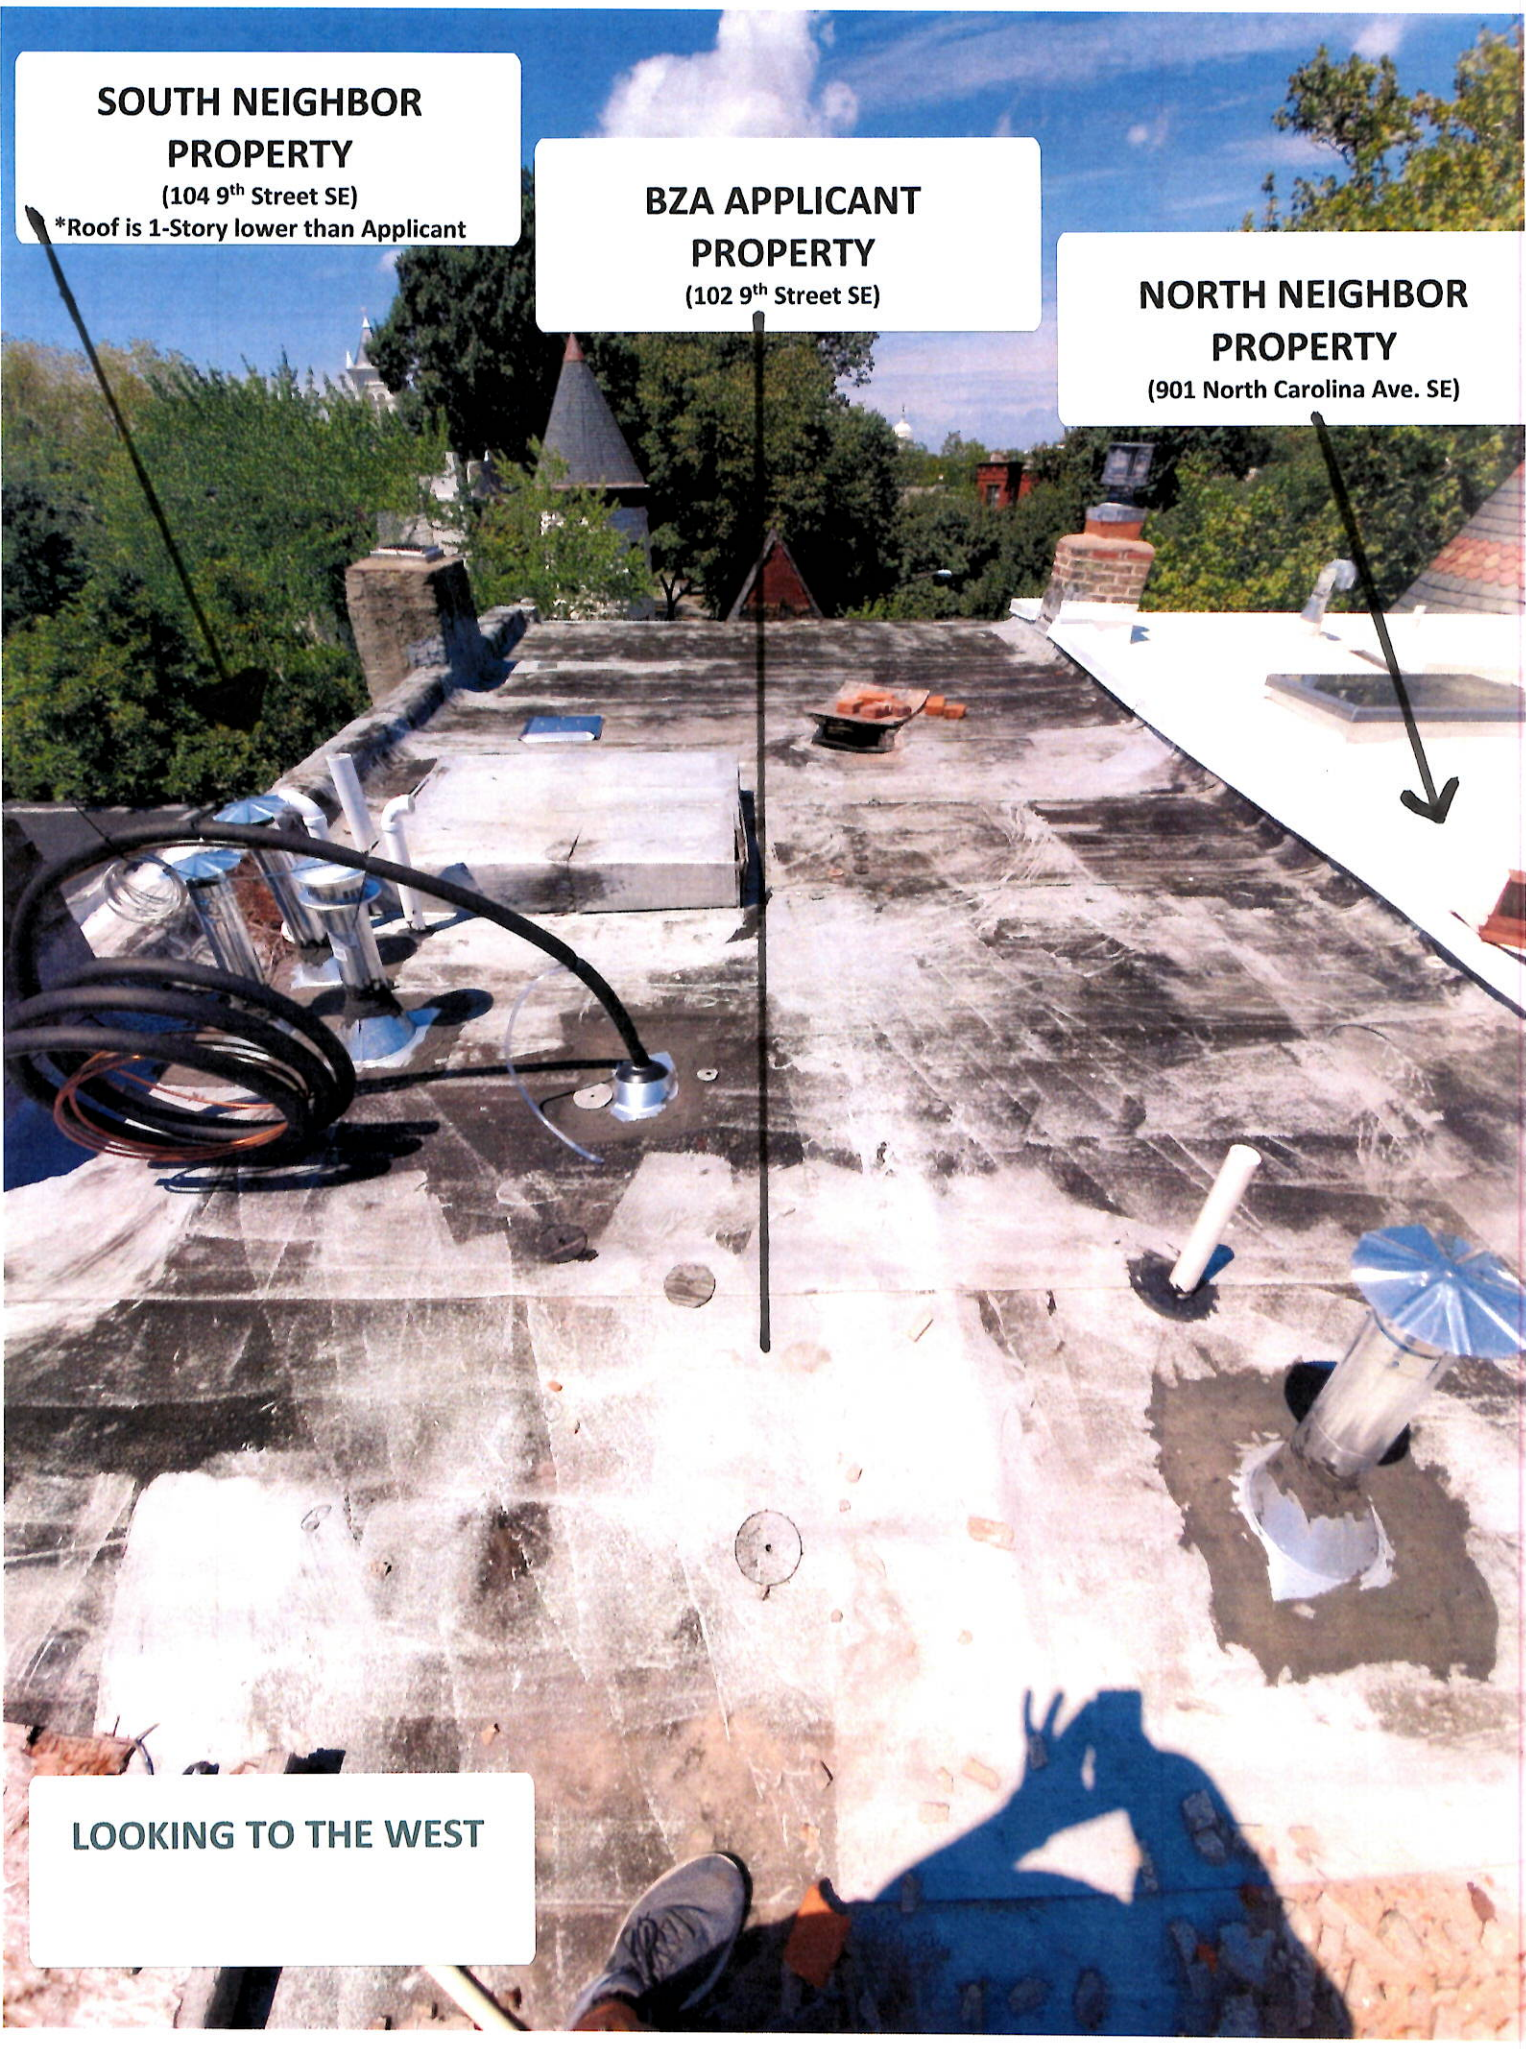


LOOKING TO THE EAST

**NORTH NEIGHBOR
PROPERTY**

(901 North Carolina Ave. SE)

**BZA APPLICANT
PROPERTY**

(102 9th Street SE)

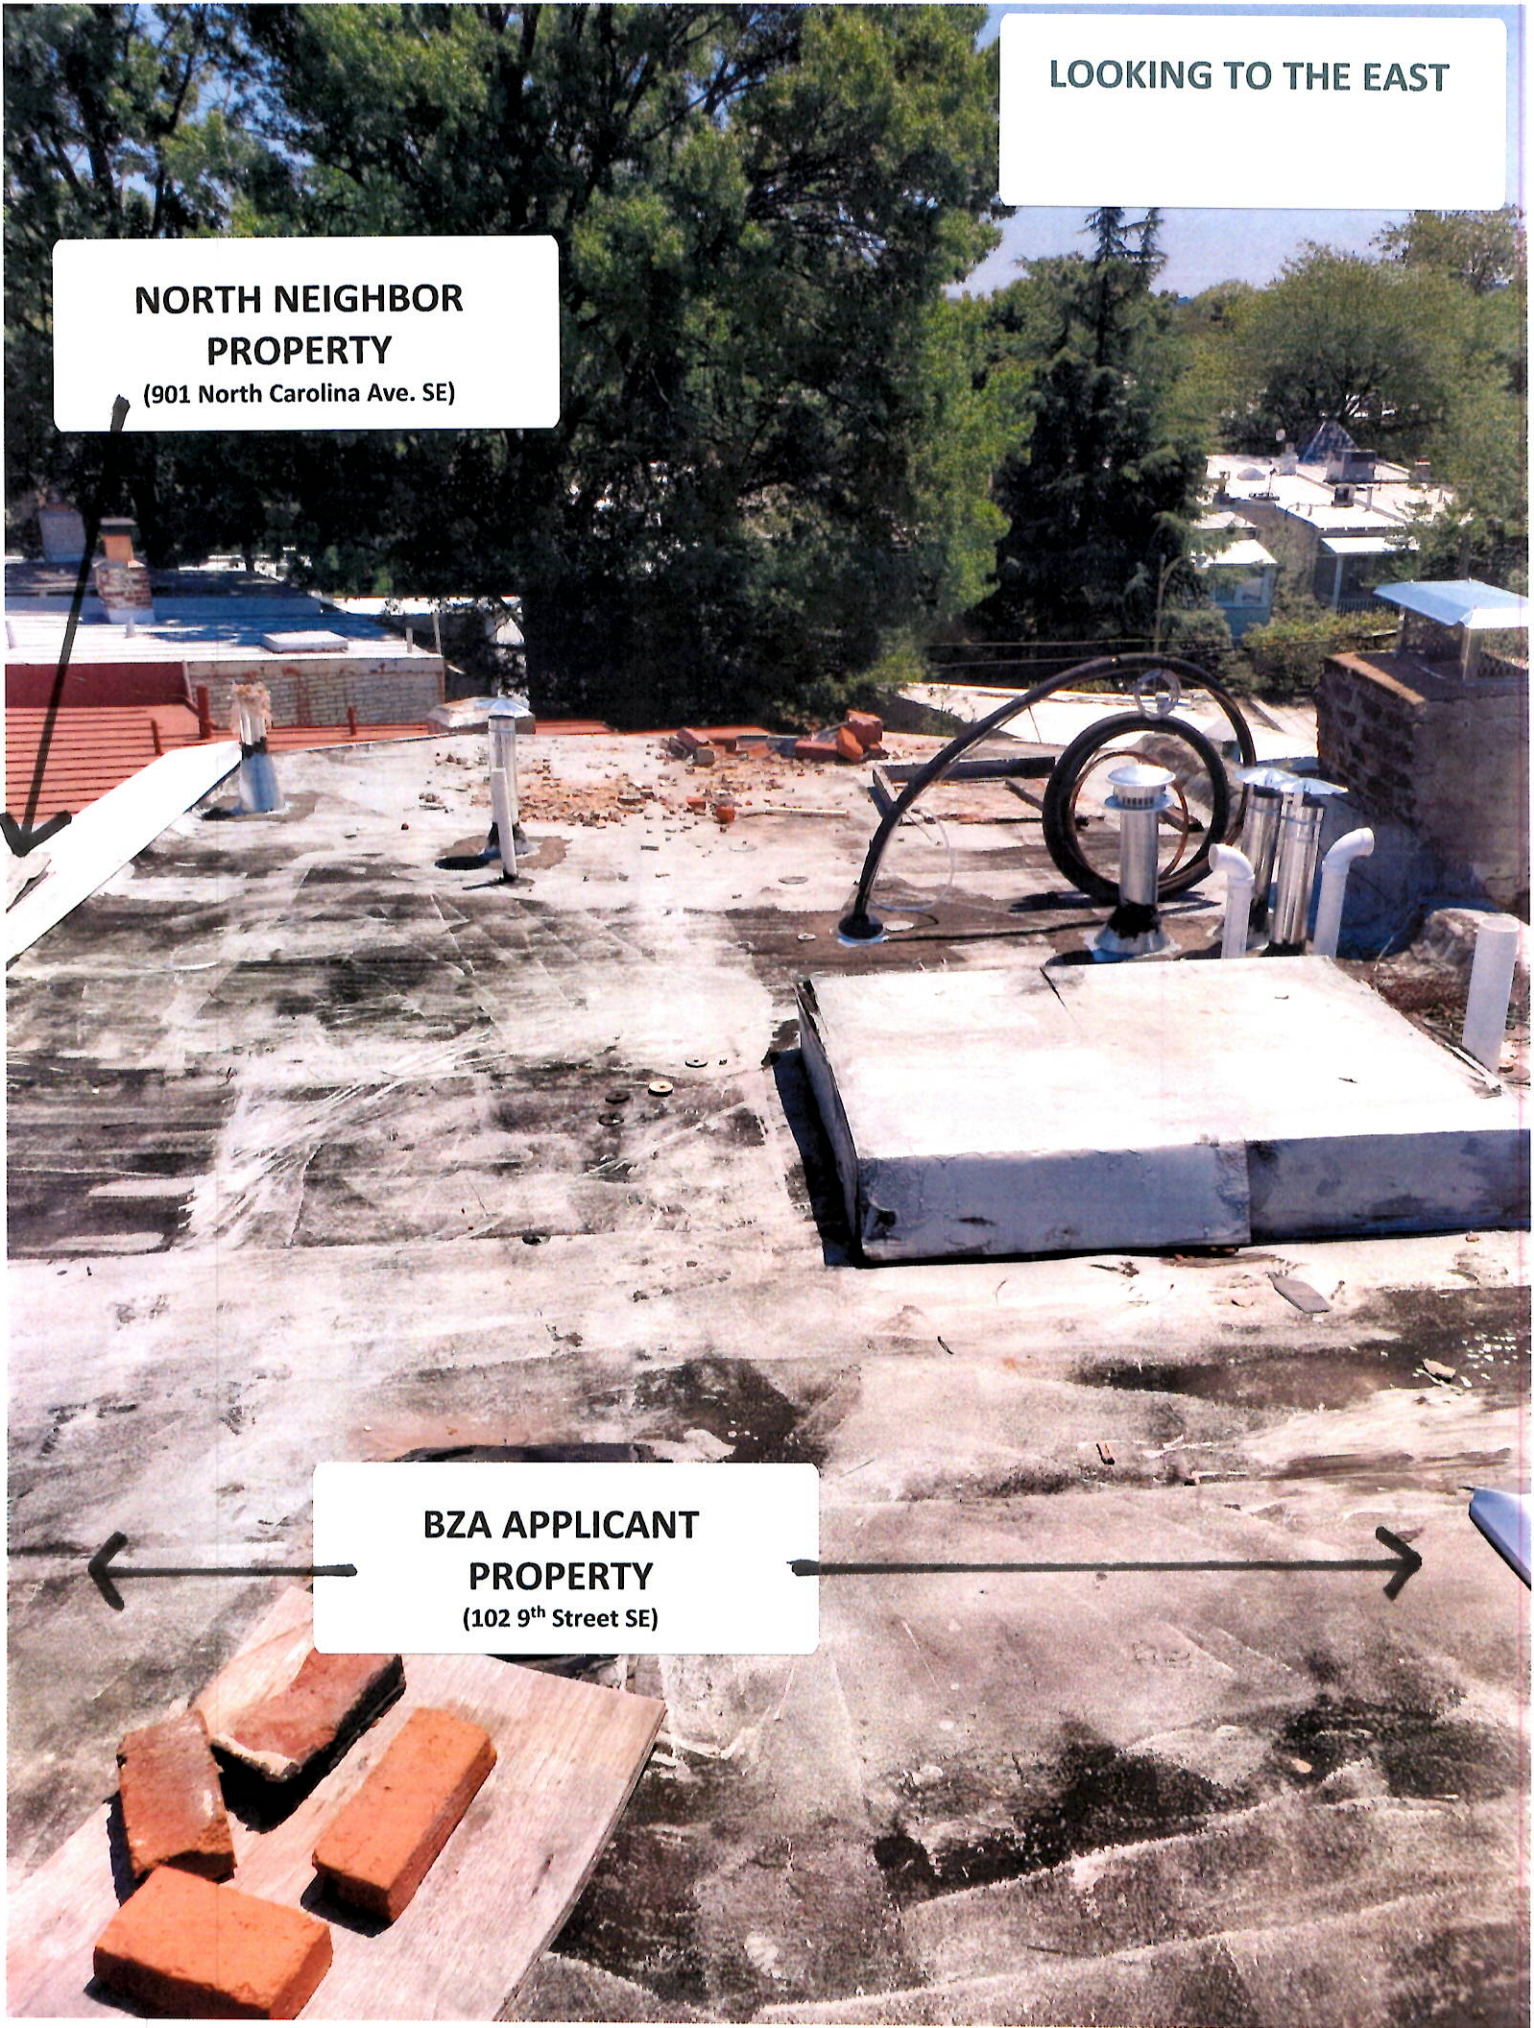

**SOUTH NEIGHBOR
PROPERTY**

(104 9th Street SE)


*Roof is 1-Story lower than Applicant

**NORTH NEIGHBOR
PROPERTY**

(901 North Carolina Ave. SE)

**BZA APPLICANT
PROPERTY**

(102 9th Street SE)

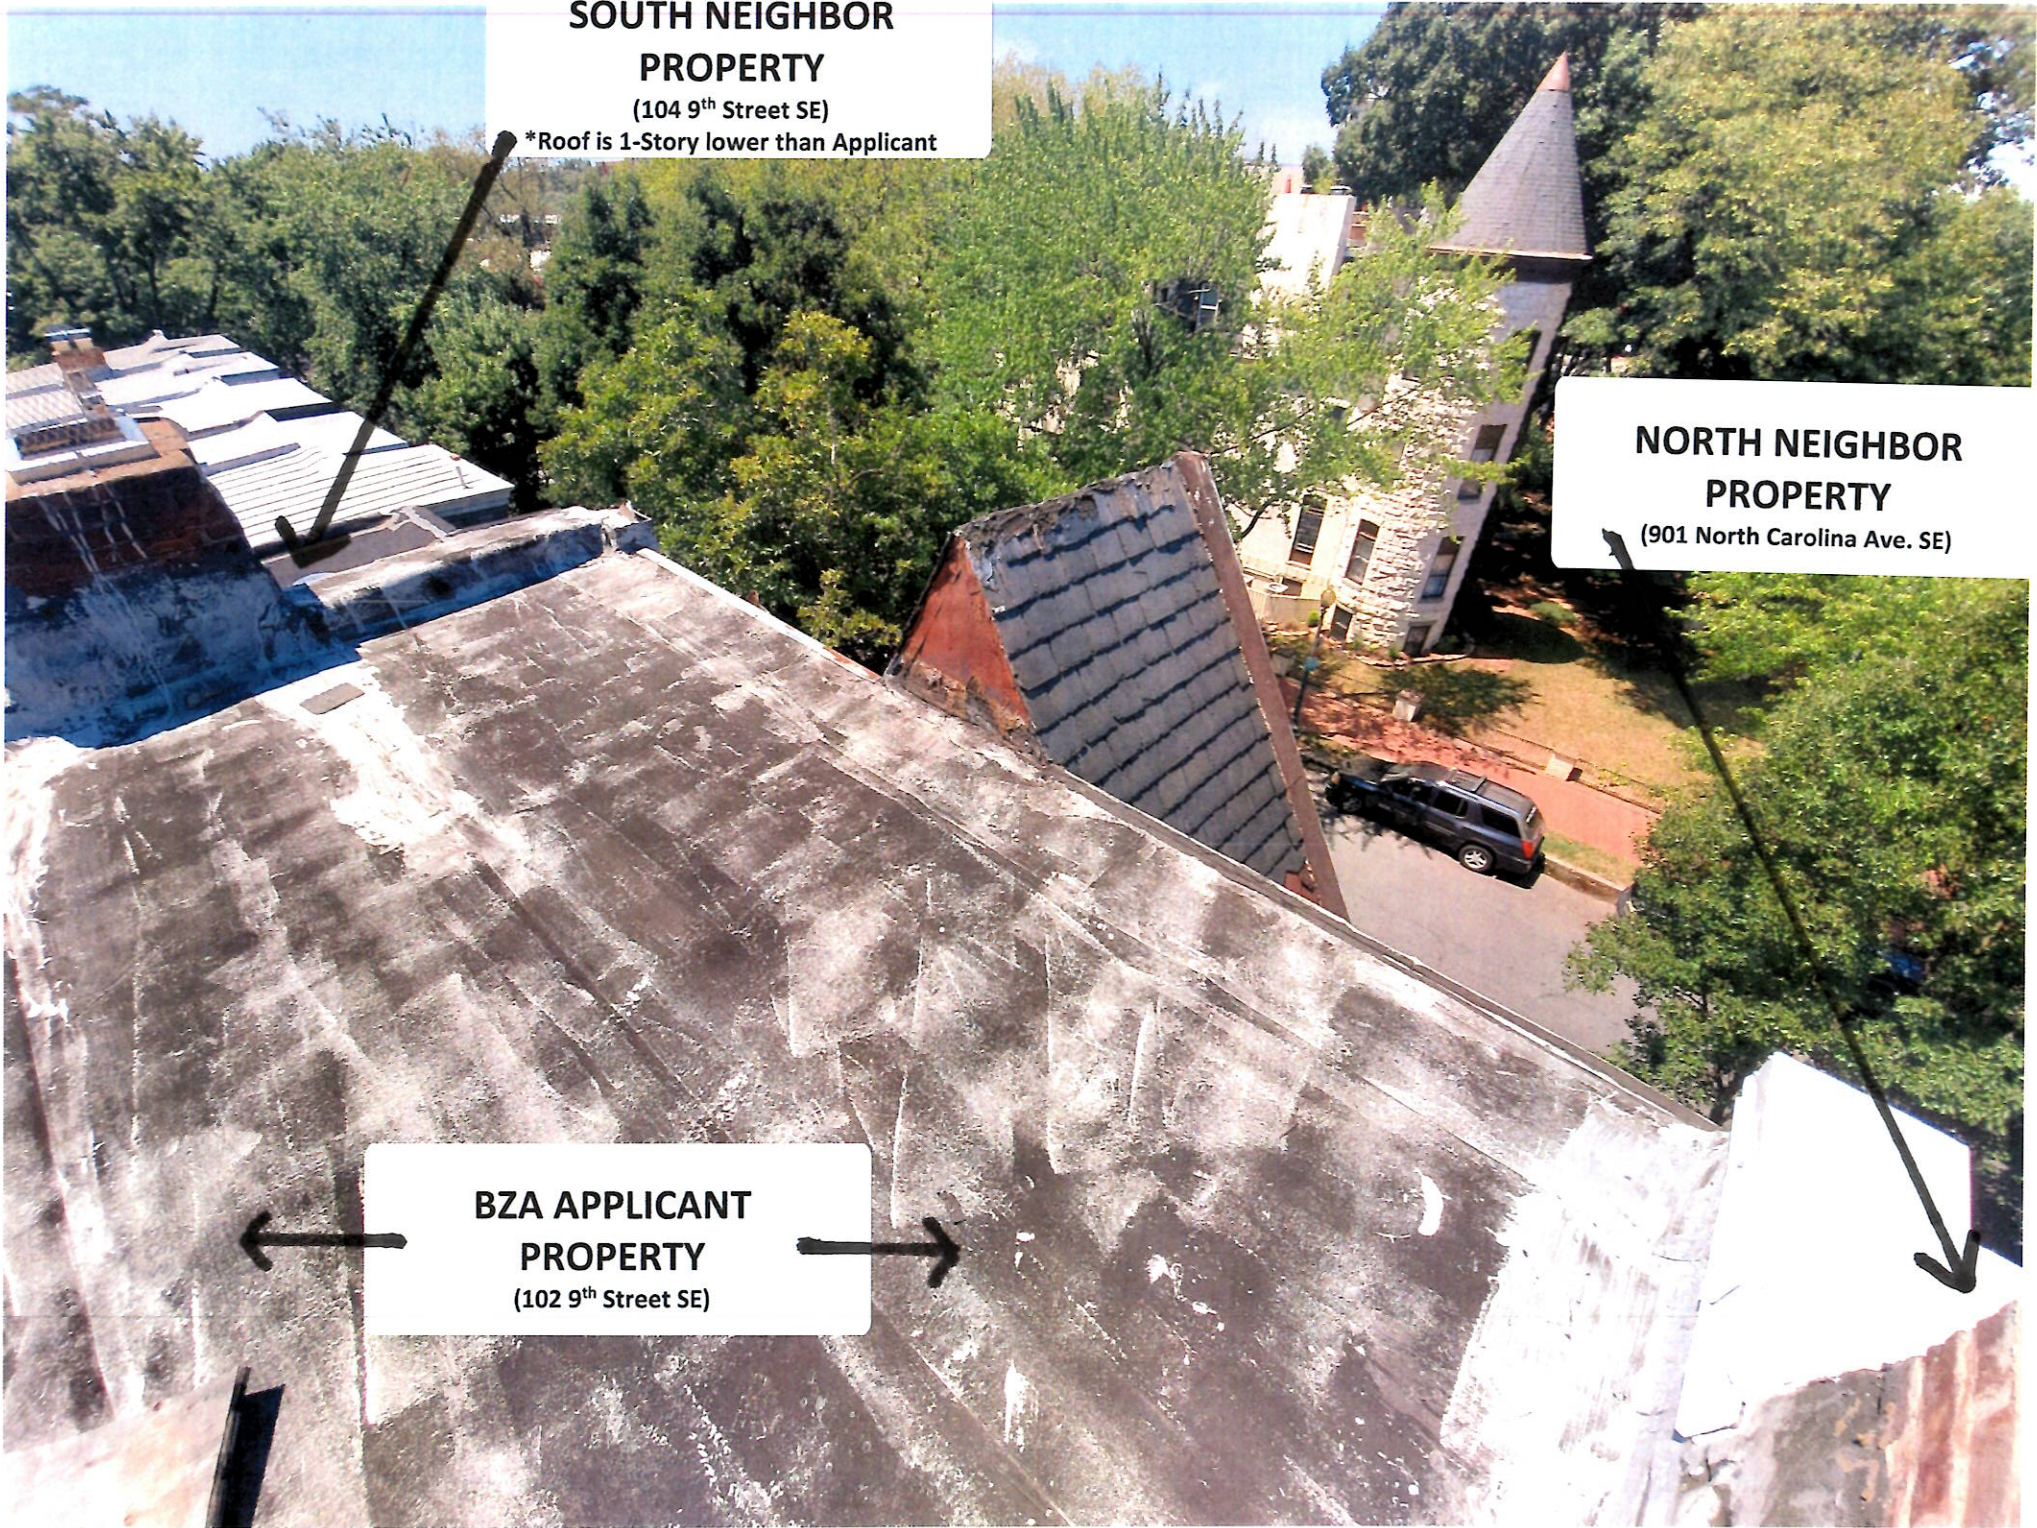

LOOKING TO THE SOUTH

**BZA APPLICANT
PROPERTY**
(102 9th Street SE)


**SOUTH NEIGHBOR
PROPERTY**

(104 9th Street SE)

*Roof is 1-Story lower than Applicant

**NORTH NEIGHBOR
PROPERTY**

(901 North Carolina Ave. SE)

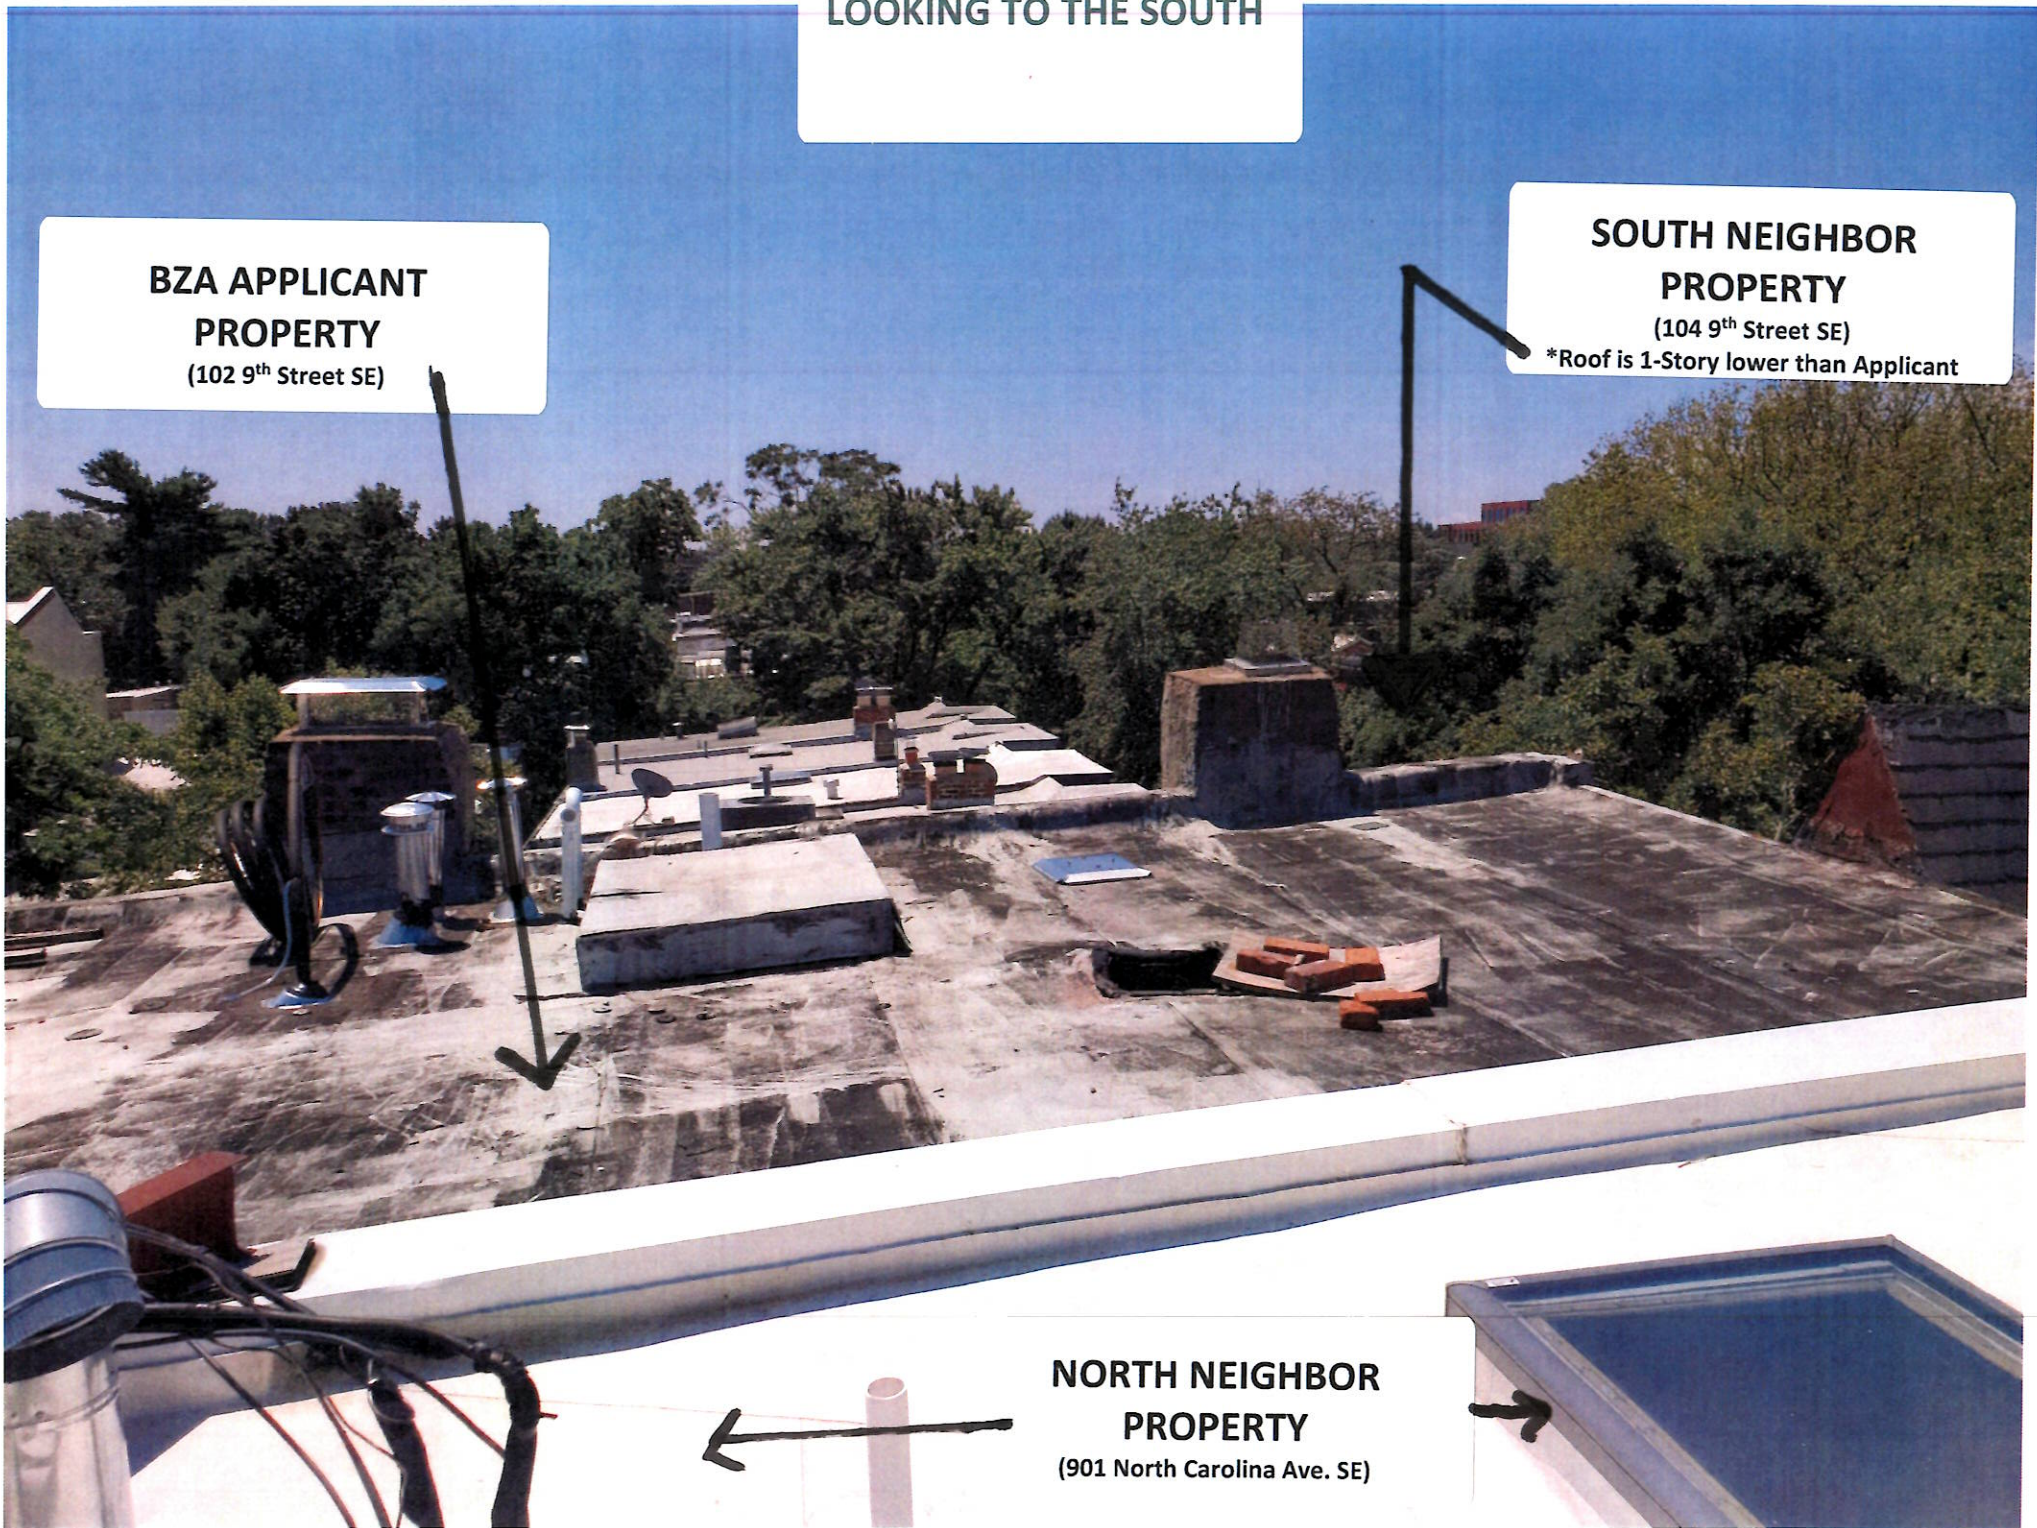

**BZA APPLICANT
PROPERTY**
(102 9th Street SE)

**SOUTH NEIGHBOR
PROPERTY**
(104 9th Street SE)
*Roof is 1-Story lower than Applicant

**NORTH NEIGHBOR
PROPERTY**
(901 North Carolina Ave. SE)

