


4" ADS  
Drain Line

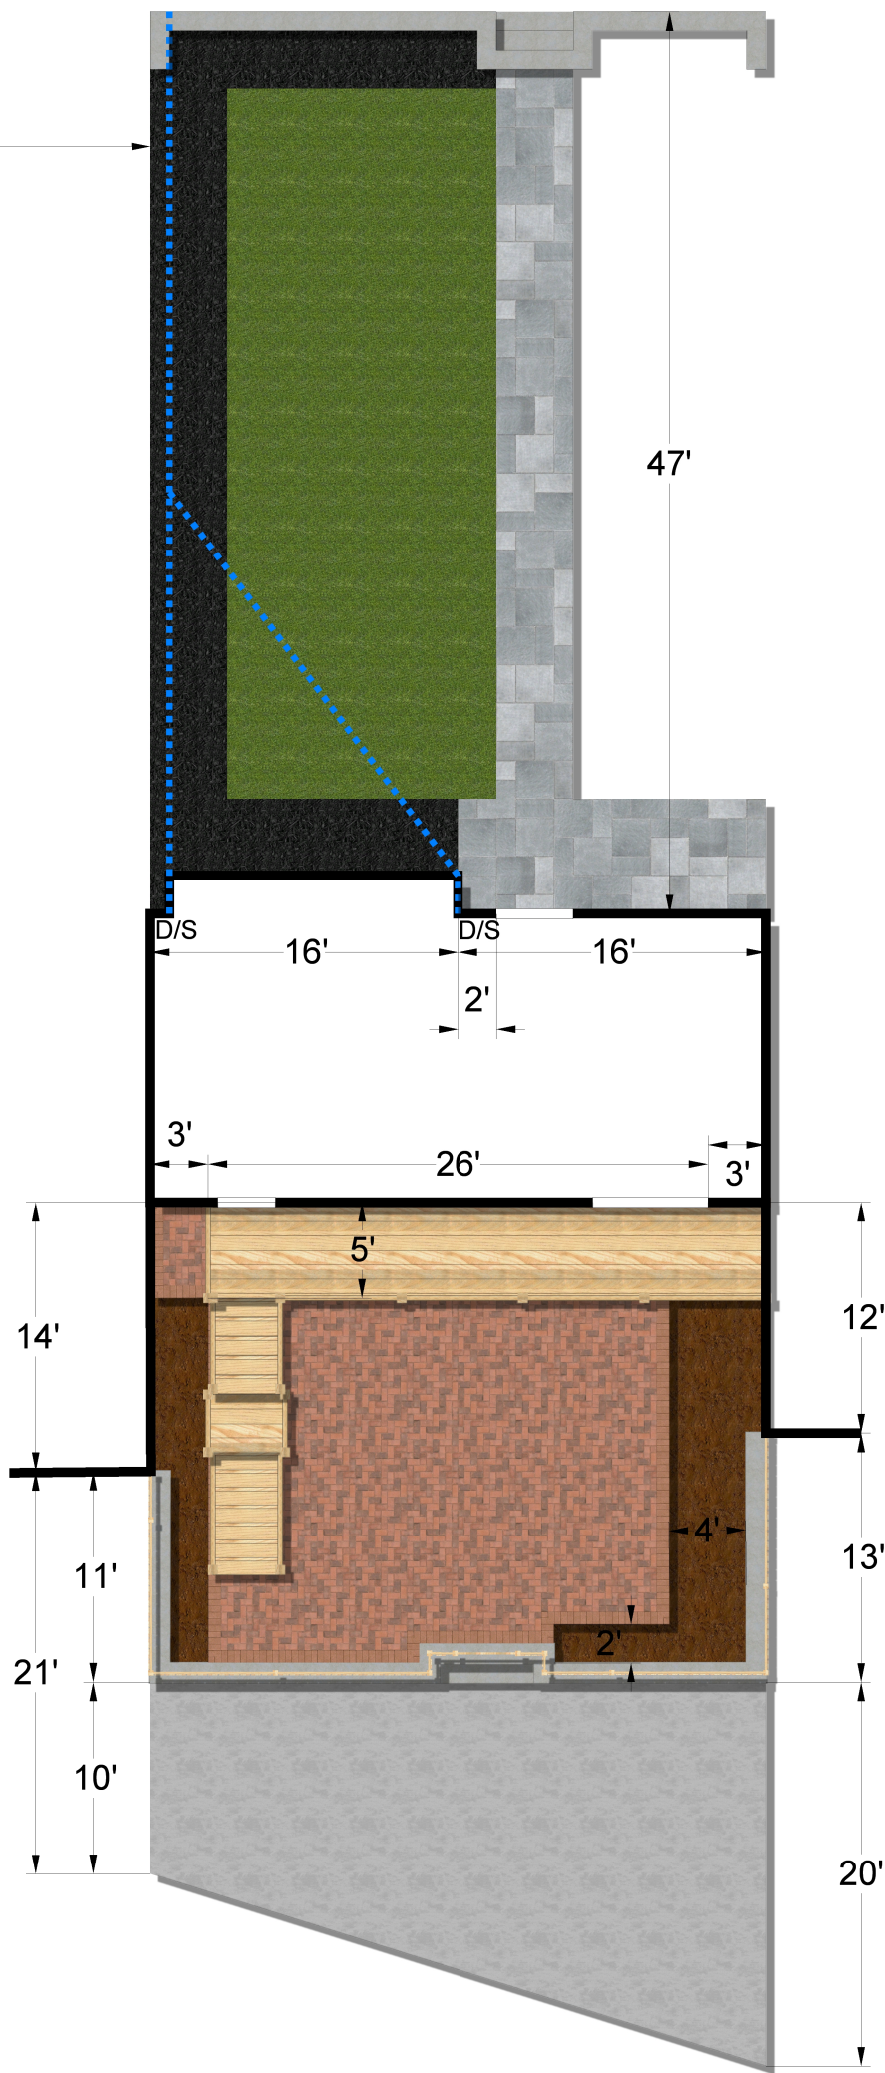

### Cost Breakdown

248 Sq. Ft.	Patio/Walkway
63 Sq. Ft.	Wall Removal
42 Ft.	Wall Footing
63 Sq. Ft.	Wall Block
63 Sq. Ft.	Wall Veneer
42 Ft.	Wall Cap
8 Ft.	Steps
518 Sq. Ft.	Sod
74 Ft.	Drain Line
2 Ea.	D/S Connectors

Total


### Cost Breakdown

157 Sq. Ft.	Deck Removal
52 Ft.	P/T Deck
30 Ft.	Deck Steps
21 Ft.	Deck Railings
572 Sq. Ft.	Dry-Set Brick Patio
58 Ft.	Wall Footing
58 Sq. Ft.	Wall Block
58 Ft.	Wall Cap
4 Ft.	Steps
480 Sq. Ft.	Conc. Driveway
57 Ft.	P/T Fence
1 Ea.	P/T Gate

Total

Existing Brick

Total

<p><b>Created By</b></p>	<p>Scale: </p>	<p><b>Created For</b></p>										
<p>Dustin Roath Senior Designer First Impression Hardscapes 7154 Montevideo Road Jessup, MD 20794 C: 301-875-6225 E: dustinr@firsthardscapes.com</p>	<p><b>FIRST IMPRESSION</b> <i>Hardscapes</i></p> <table border="1"> <thead> <tr> <th>Item</th> <th>Date</th> </tr> </thead> <tbody> <tr> <td>Initial Appointment</td> <td>12/02/2020</td> </tr> <tr> <td>Initial Estimate</td> <td>12/02/2020</td> </tr> <tr> <td>Revision 1</td> <td>12/14/2020</td> </tr> <tr> <td>Revision 2</td> <td>12/28/2020</td> </tr> </tbody> </table>	Item	Date	Initial Appointment	12/02/2020	Initial Estimate	12/02/2020	Revision 1	12/14/2020	Revision 2	12/28/2020	<p>Claire Mooney 1307 South Carolina Ave SE Washington, DC 20003 617.780.0331 klcem2007@gmail.com</p> <p style="font-size: small; color: red;">Board of Zoning Adjustment District of Columbia CASE NO.20675 EXHIBIT NO.9</p>
Item	Date											
Initial Appointment	12/02/2020											
Initial Estimate	12/02/2020											
Revision 1	12/14/2020											
Revision 2	12/28/2020											