

- Legend
- Existing Exterior Wall
 - Demo
 - New Partition
 - Infill

Deck Plan

Scale 1/4" = 1'-0"



Existing 2 story
Frame Addition

Sq. 949 Lot 56 912 G St SE


Deck Plan

No.	Revision/Issue	Date

Plan Name and Address
 Inner City
 Development, LLC
 1516 12th St NW
 WDC 20005

Project Name and Address
 Ms. Jennisey Basart
 912 G St SE
 Washington, DC 20003

Board of Zoning Adjustment
 District of Columbia
 CASE NO. 2021
 August 31, 2021
 EXHIBIT NO. 6
 A0010
 1" = 1'-0"

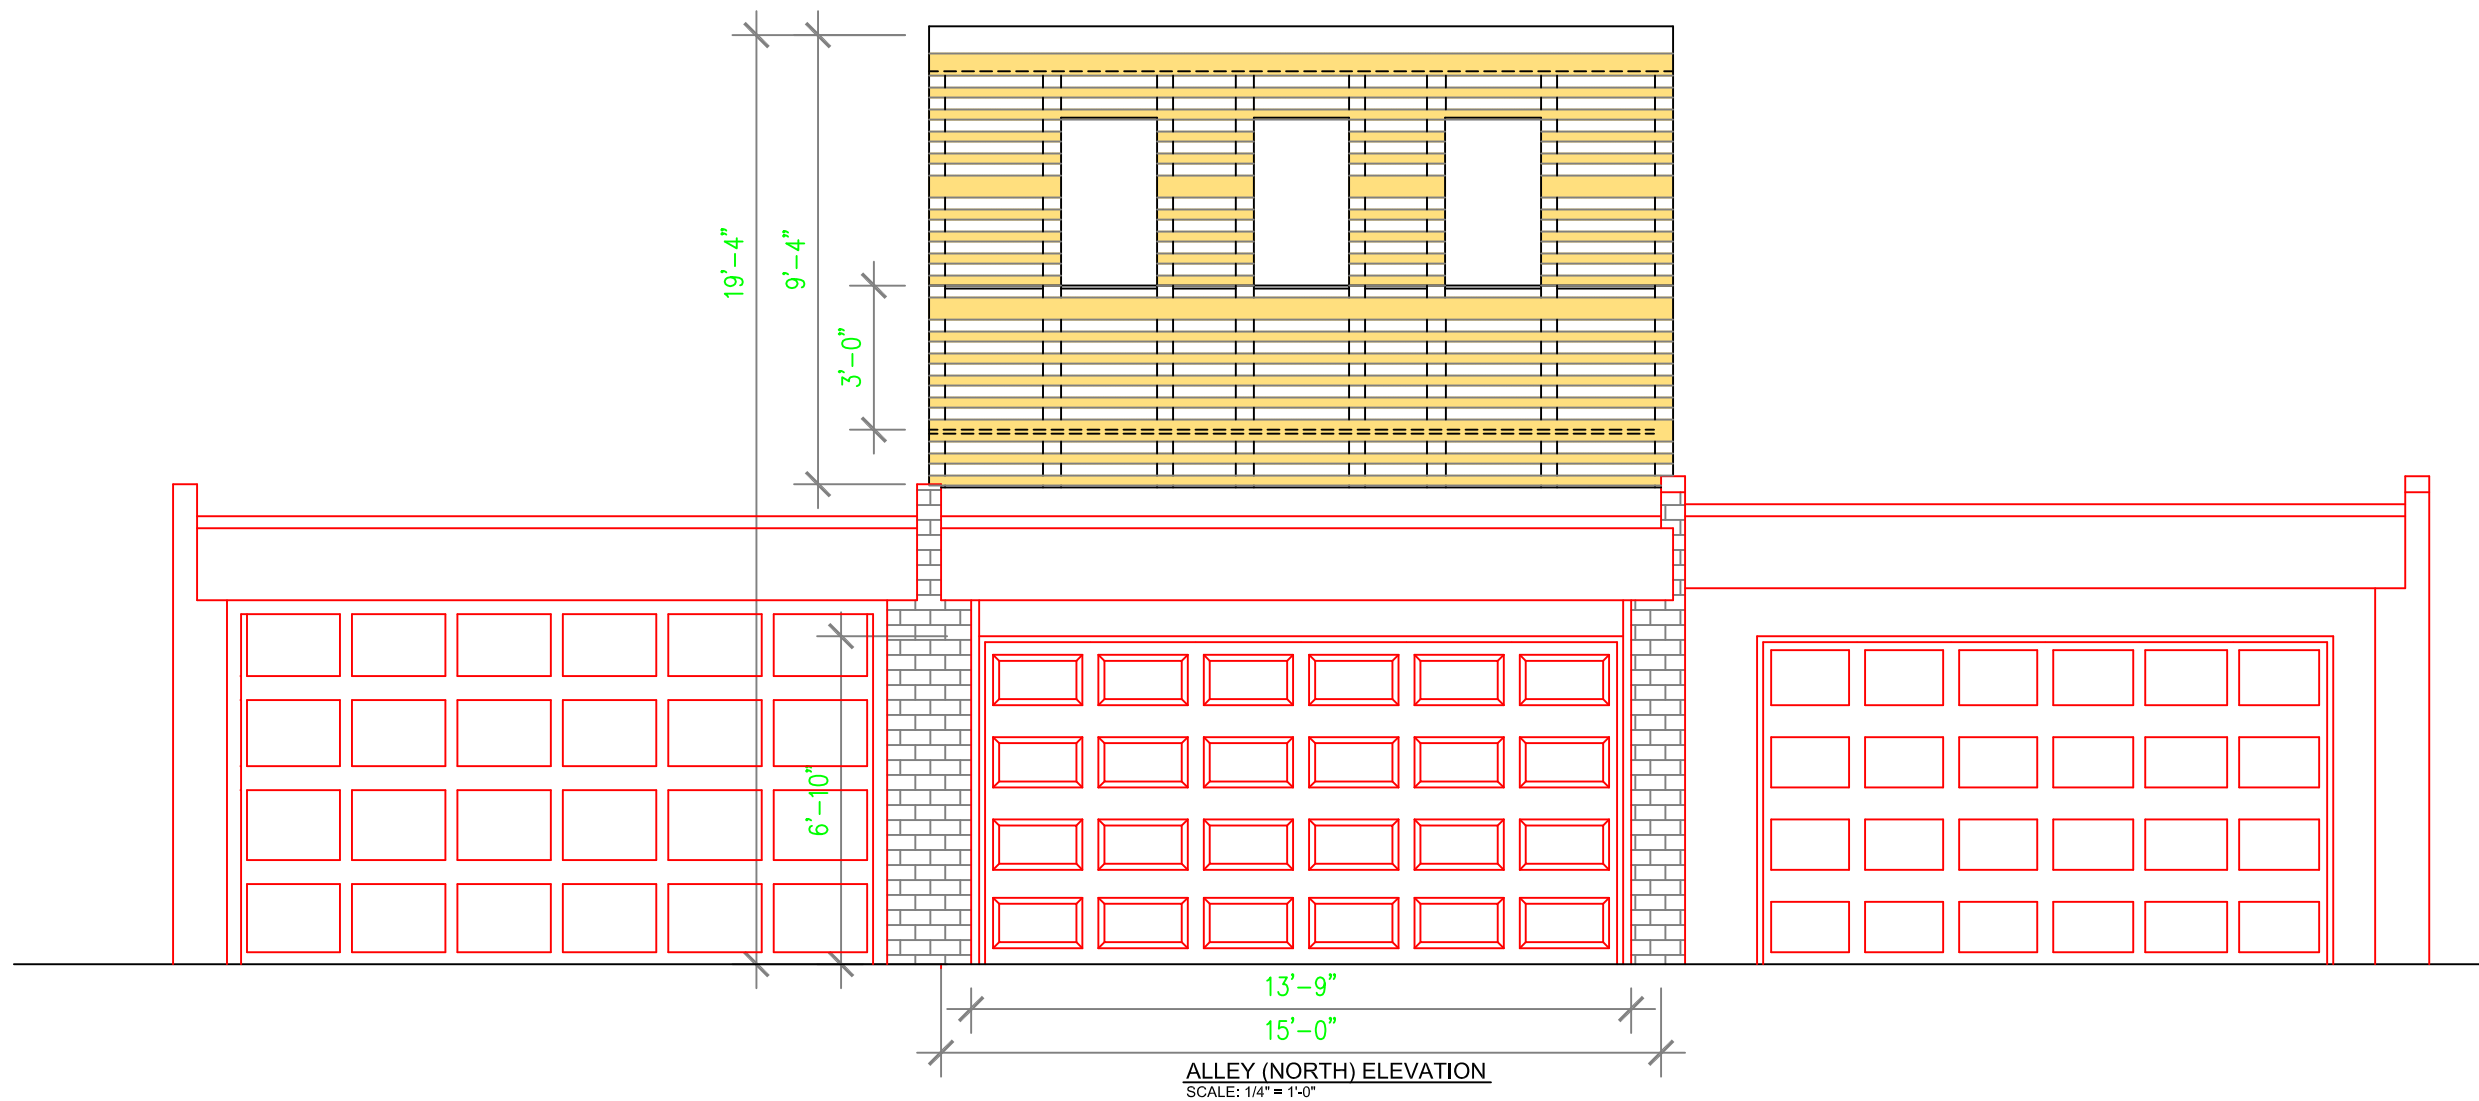

ALLEY (NORTH) ELEVATION
SCALE: 1/4" = 1'-0"


Sq. 949 Lot 56 912 G St SE
Alley Elevation

No.	Revision/Issue	Date

Project Name and Address
Inner City Development, LLC
1516 12th St NW
WDC 20005

Project Name and Address
Ms. Jennisey Basart
912 G St SE
Washington, DC 20003

Project	Sheet
2119	
August 31, 2021	A0030
1/4" = 1'-0"	

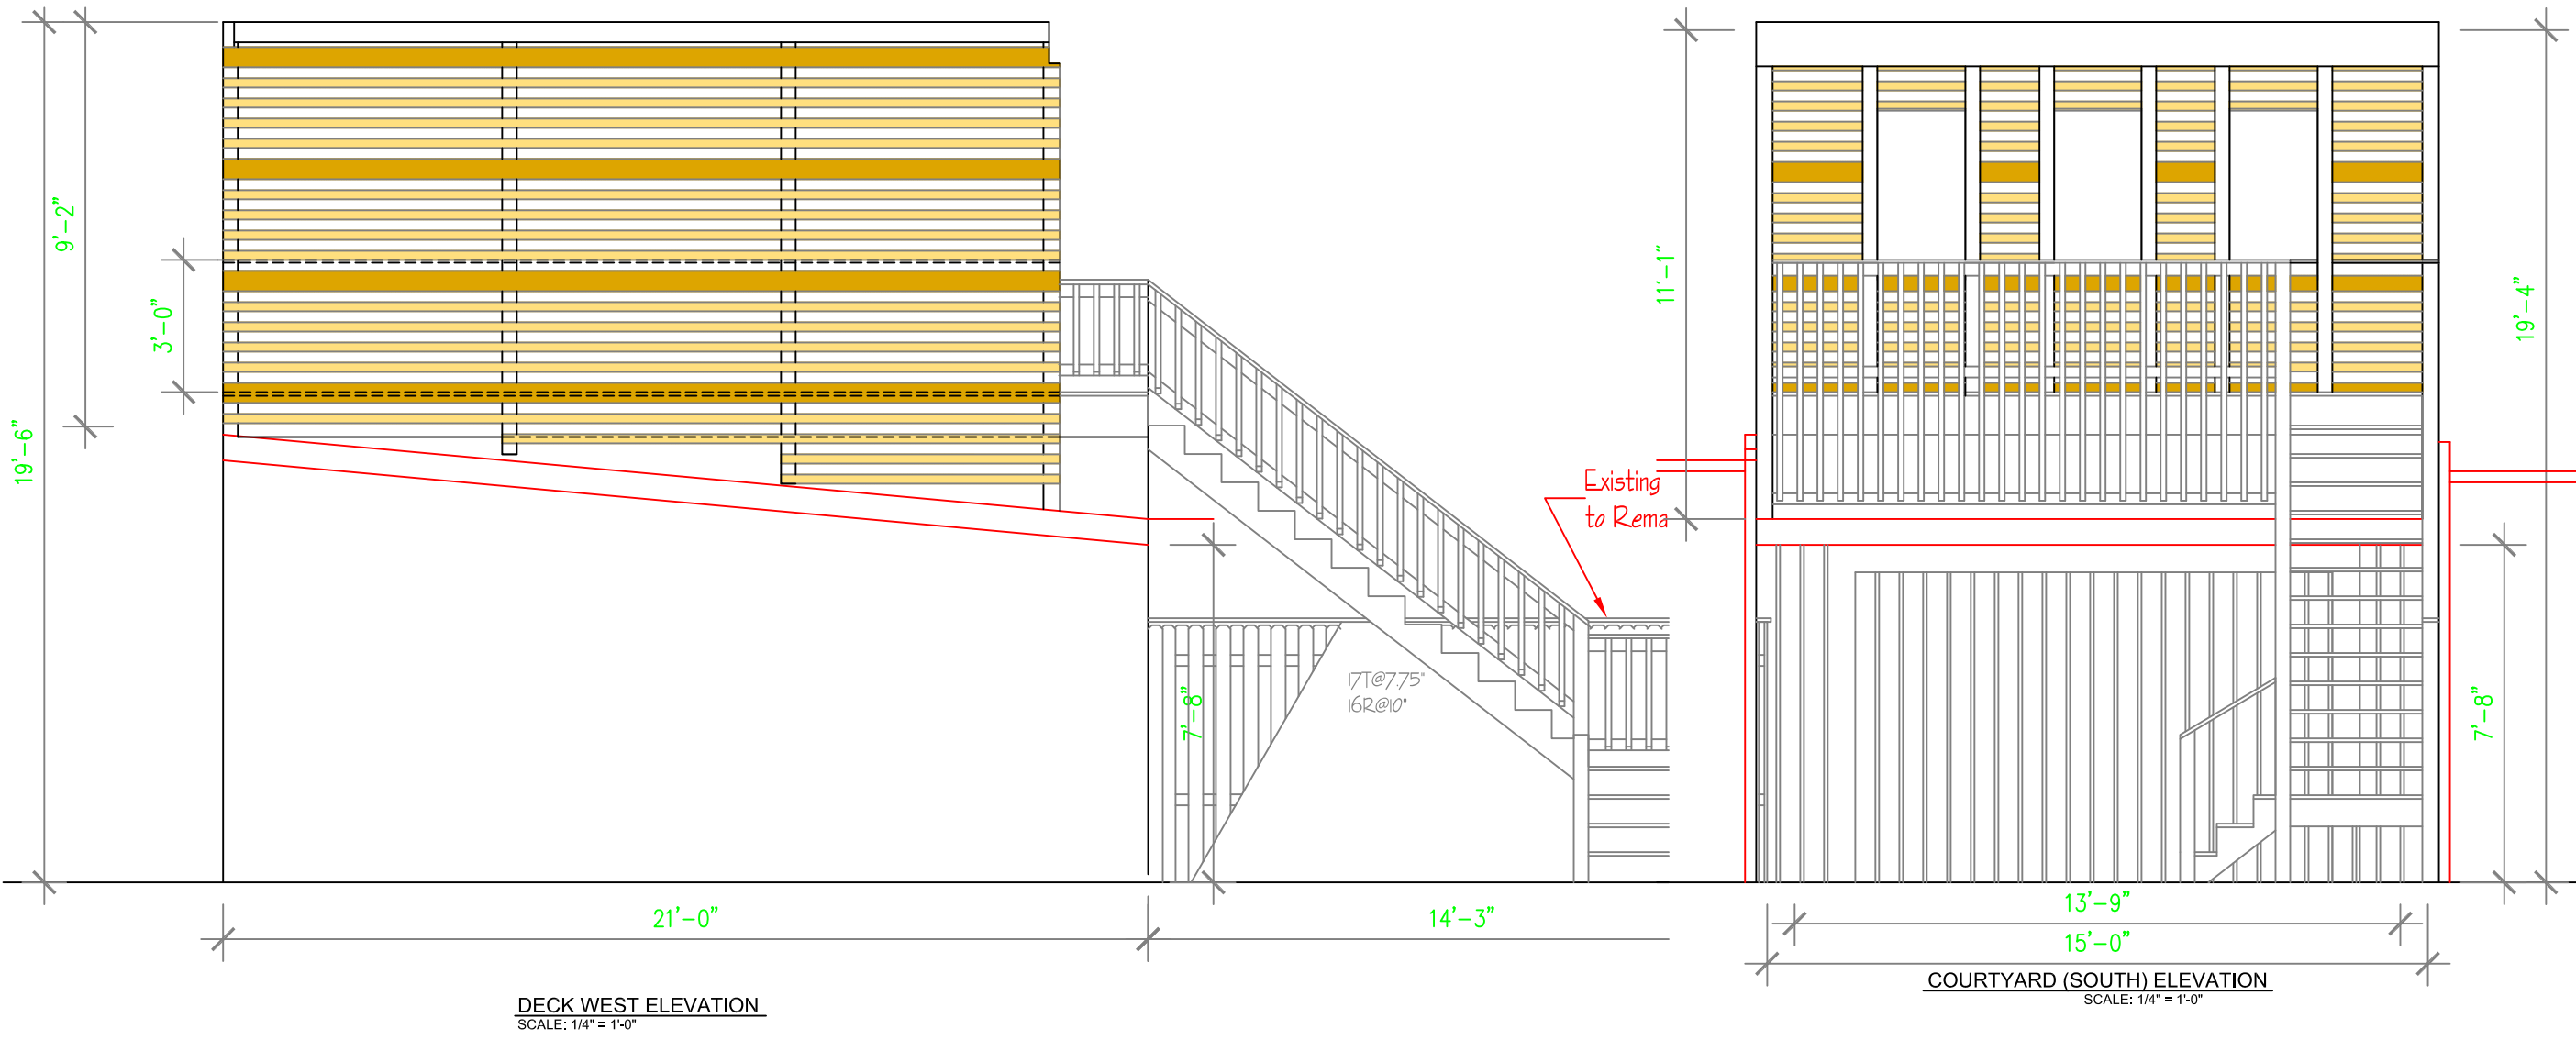

Sq. 949 Lot 56 912 G St SE
Elevations

No.	Revision/Issue	Date

Project Name and Address
 Inner City Development, LLC
 1516 12th St NW
 WDC 20005

Project Name and Address
 Ms. Jennisey Basart
 912 G St SE
 Washington, DC 20003

Project	Sheet
2119	
August 31, 2021	A0040
1/4" = 1'-0"	