


PAROUTSAS RESIDENCE - SECOND FLOOR ADDITION





PHOTOS OF THE BACK OF THE HOUSE




FLOOR PLAN - EXISTING BASEMENT

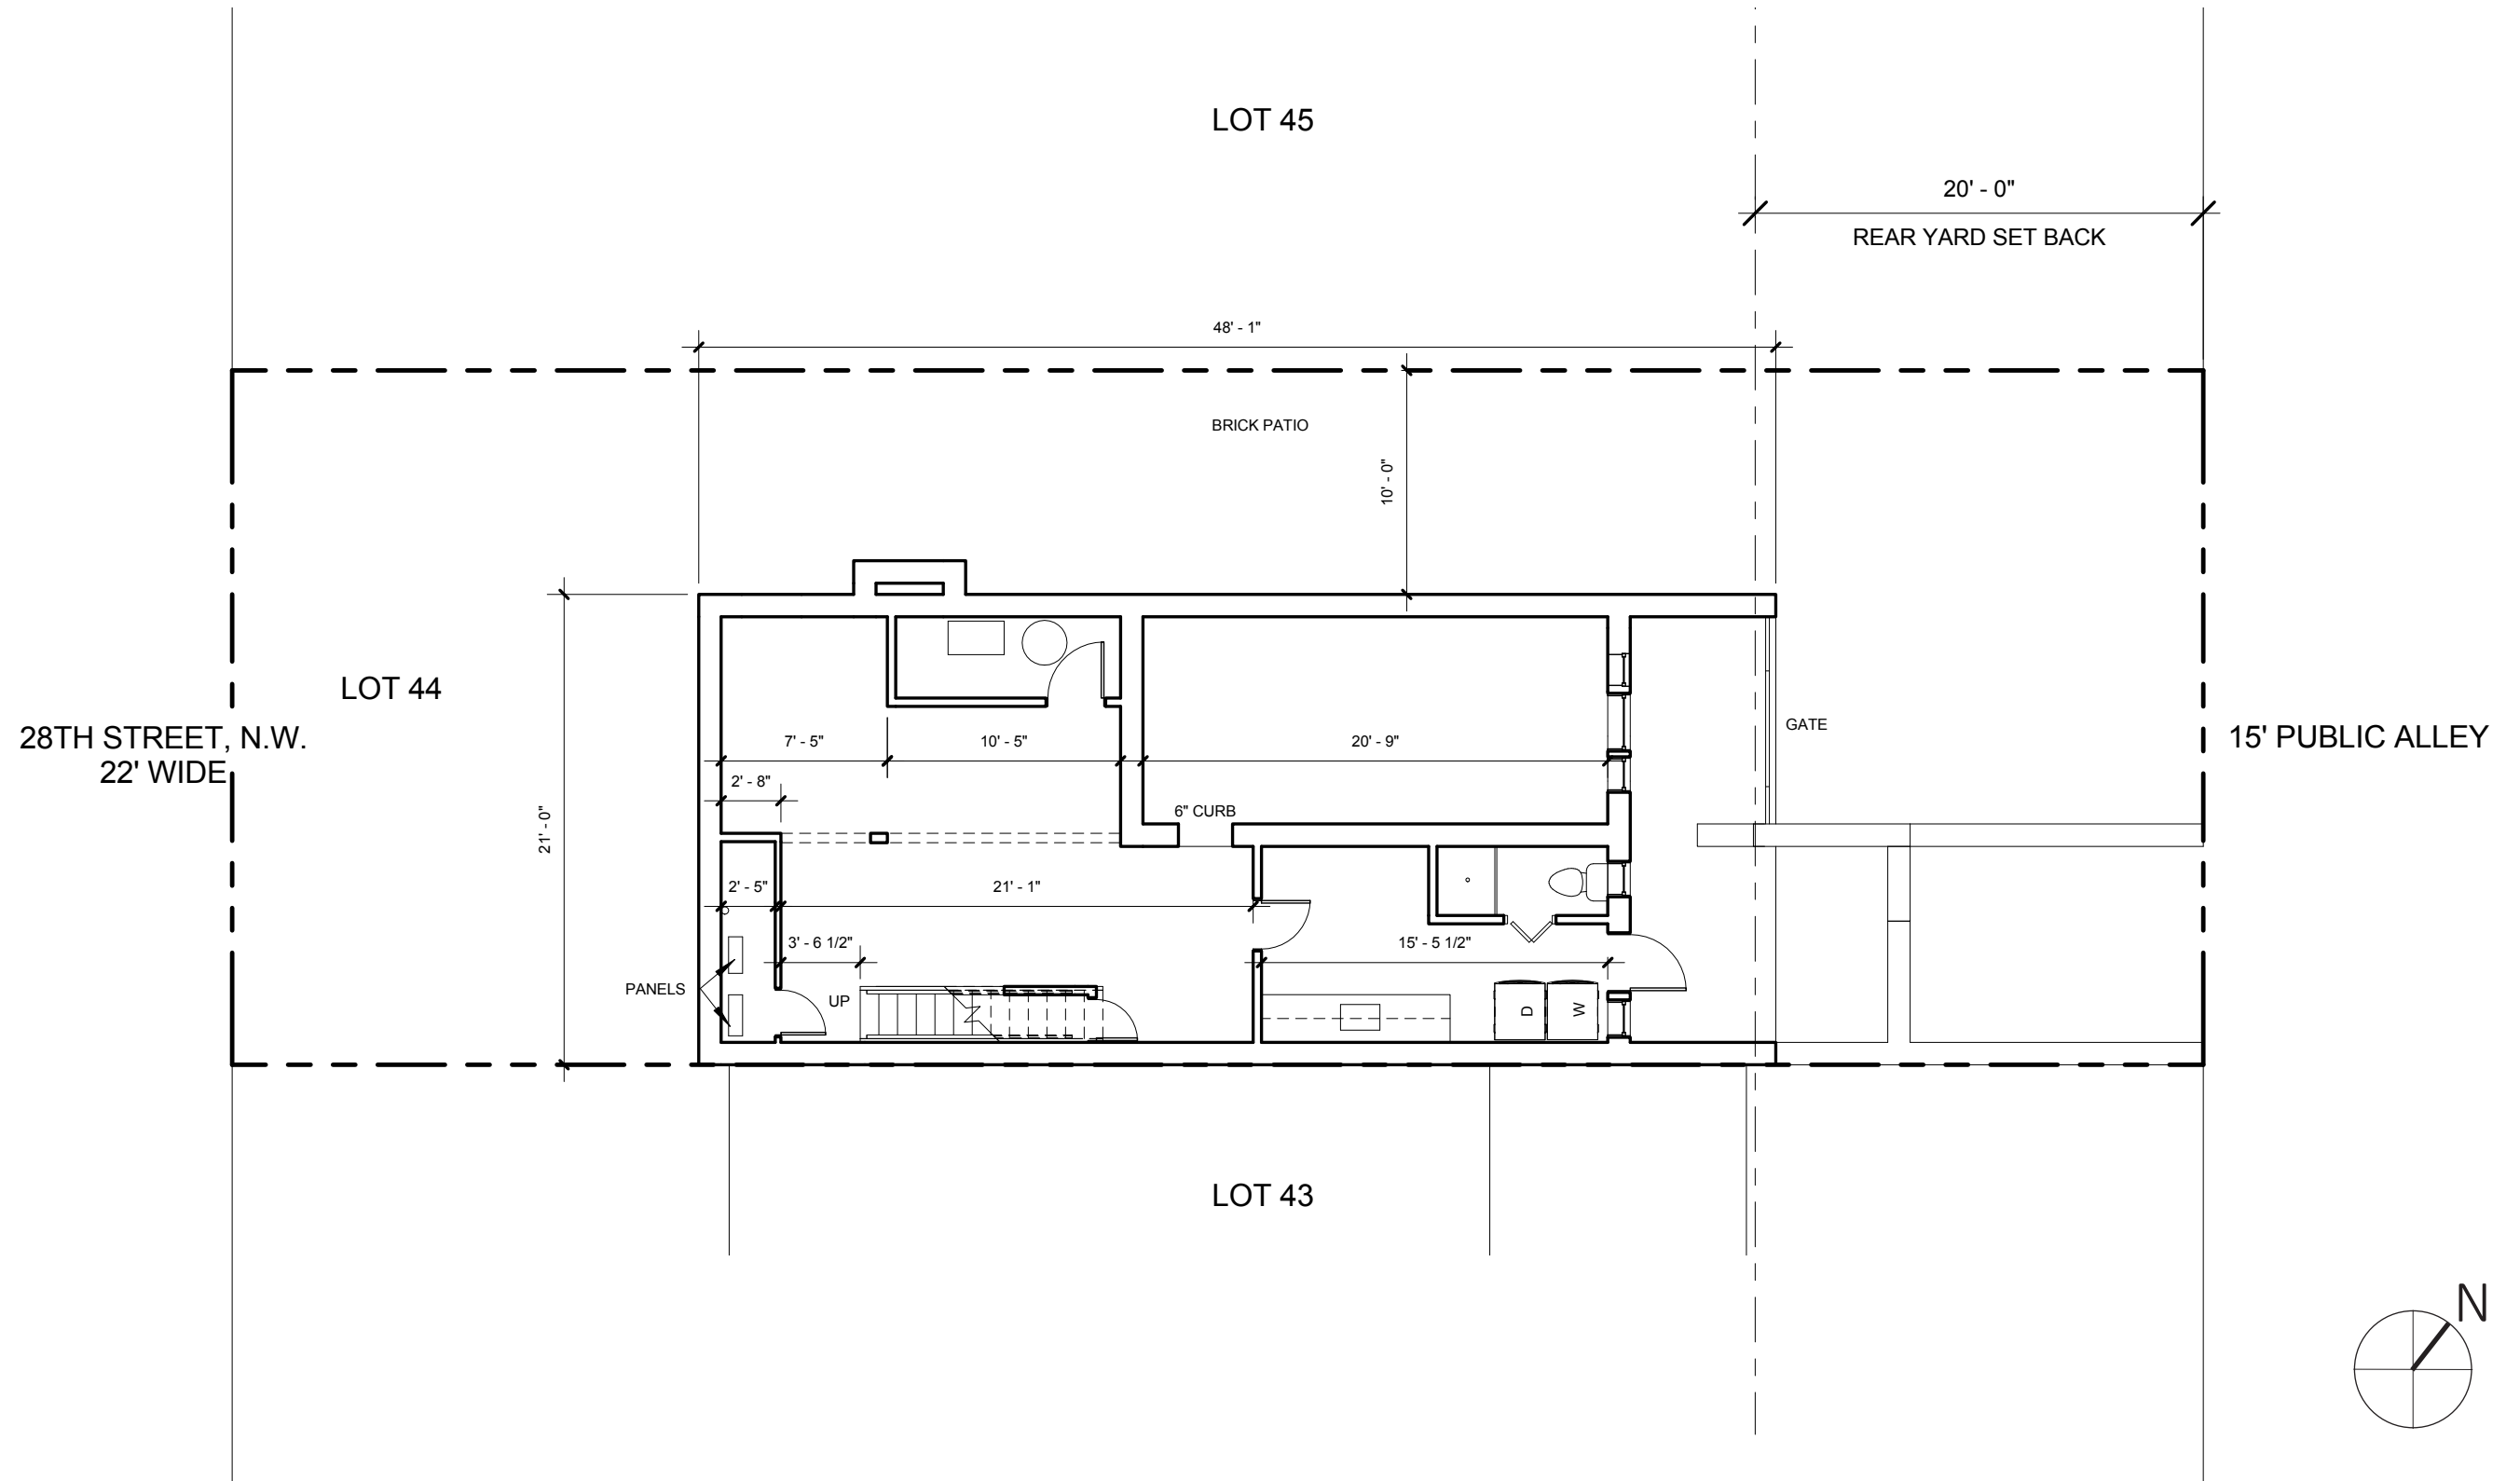


FLOOR PLAN - PROPOSED BASEMENT

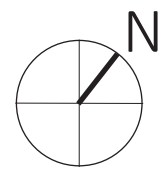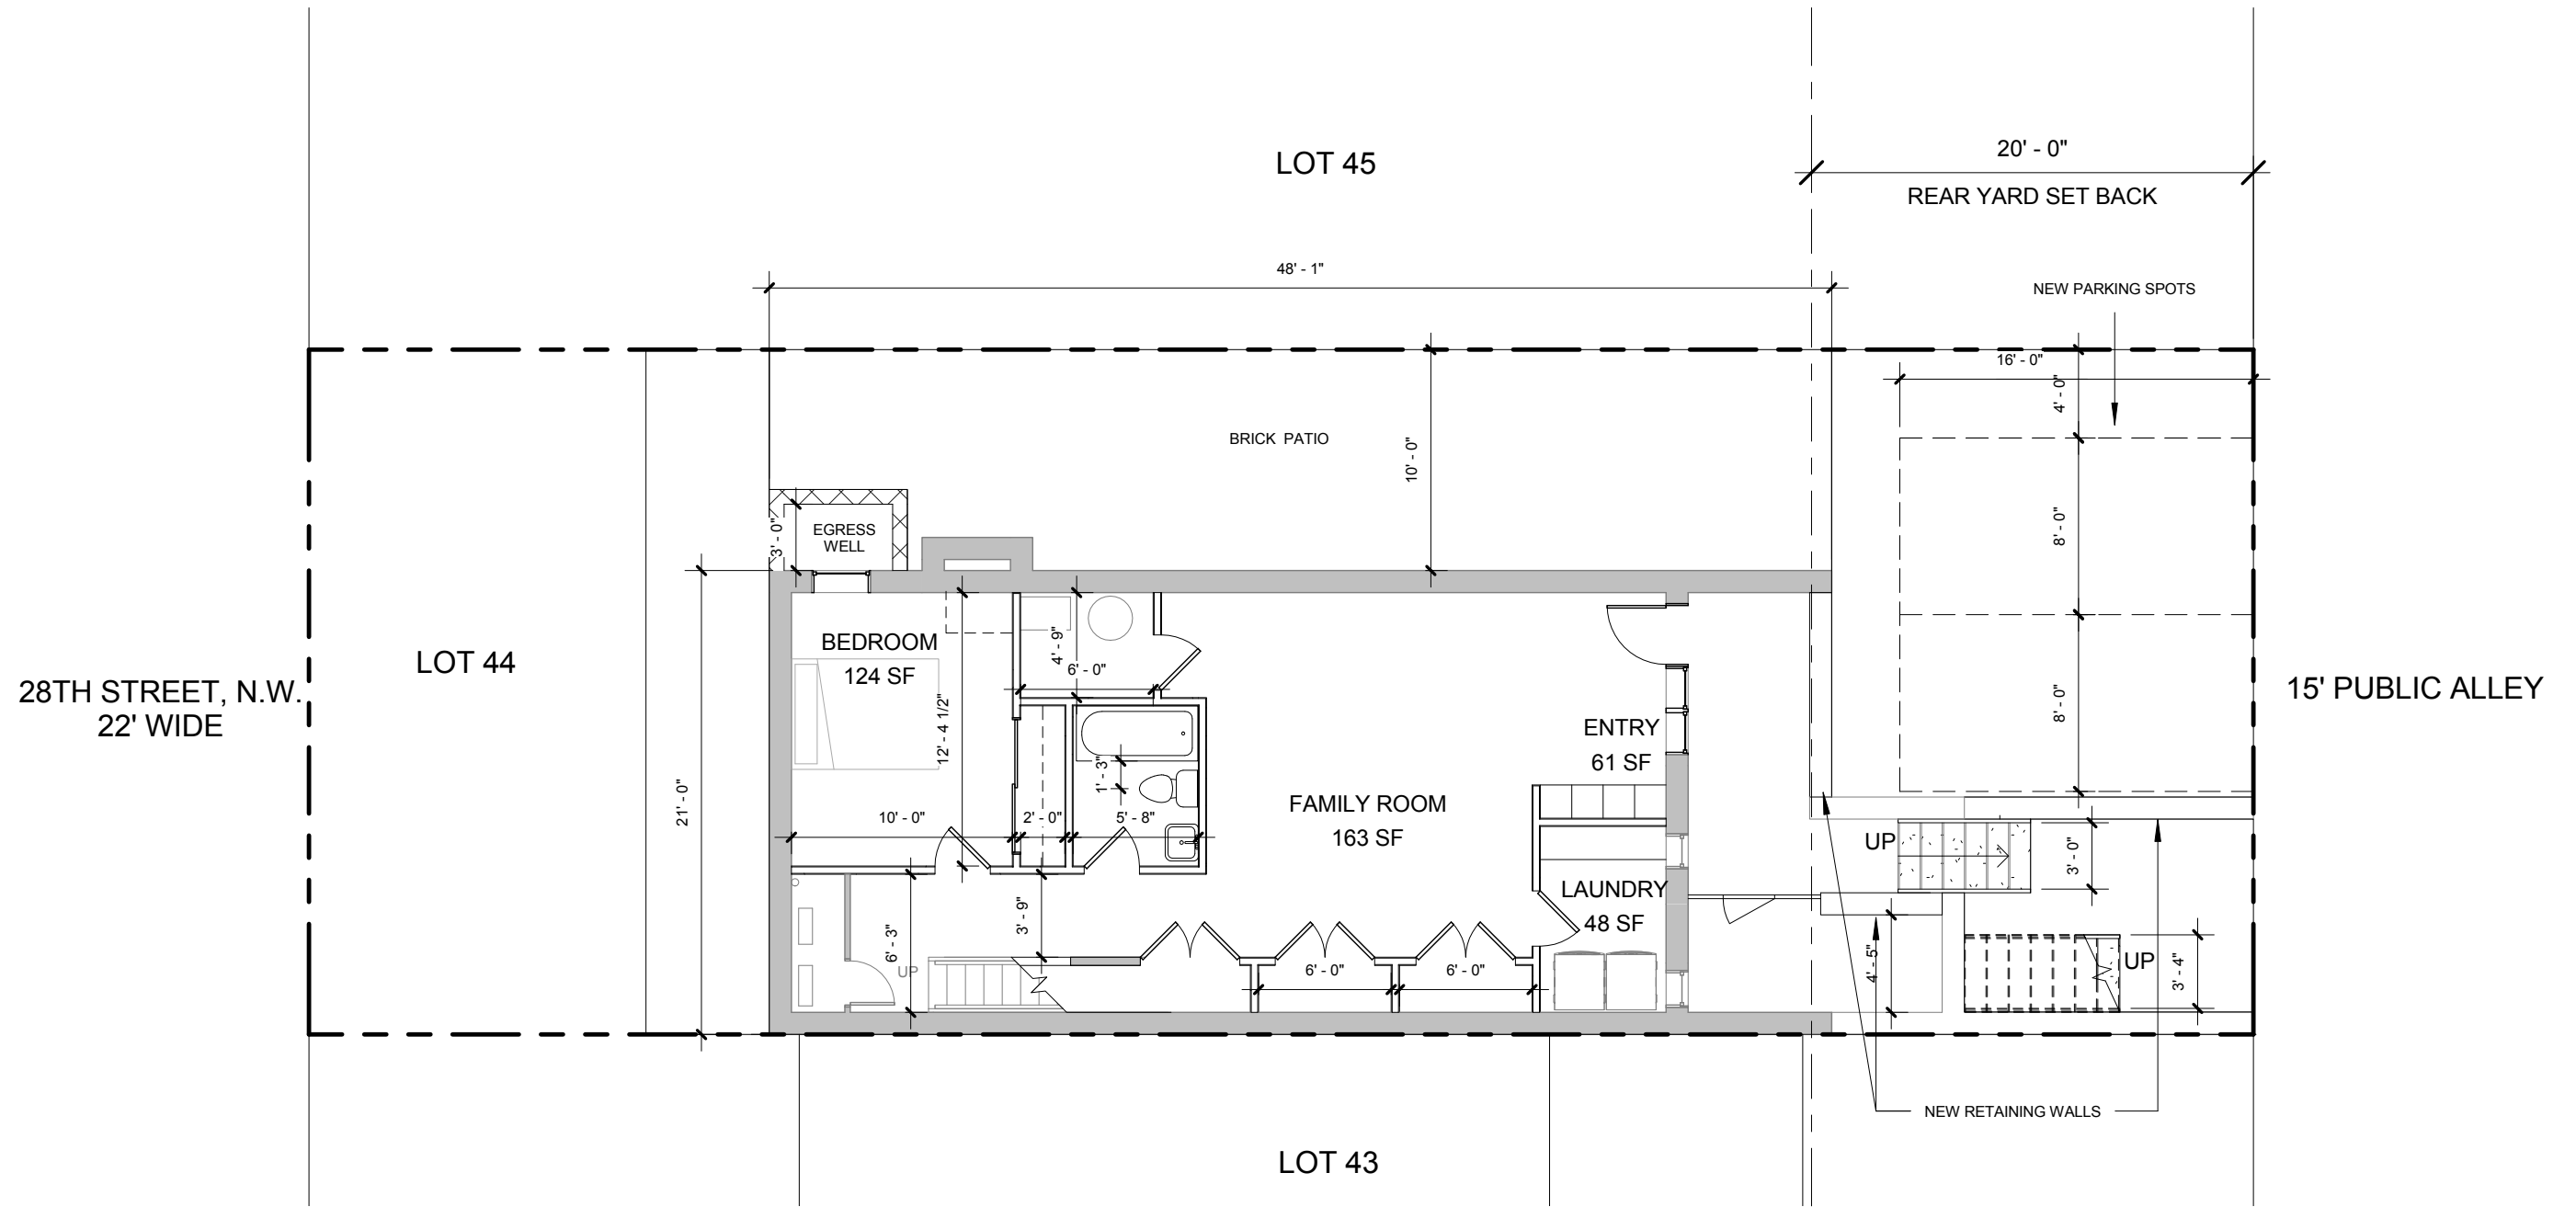


FLOOR PLAN - EXISTING FIRST FLOOR

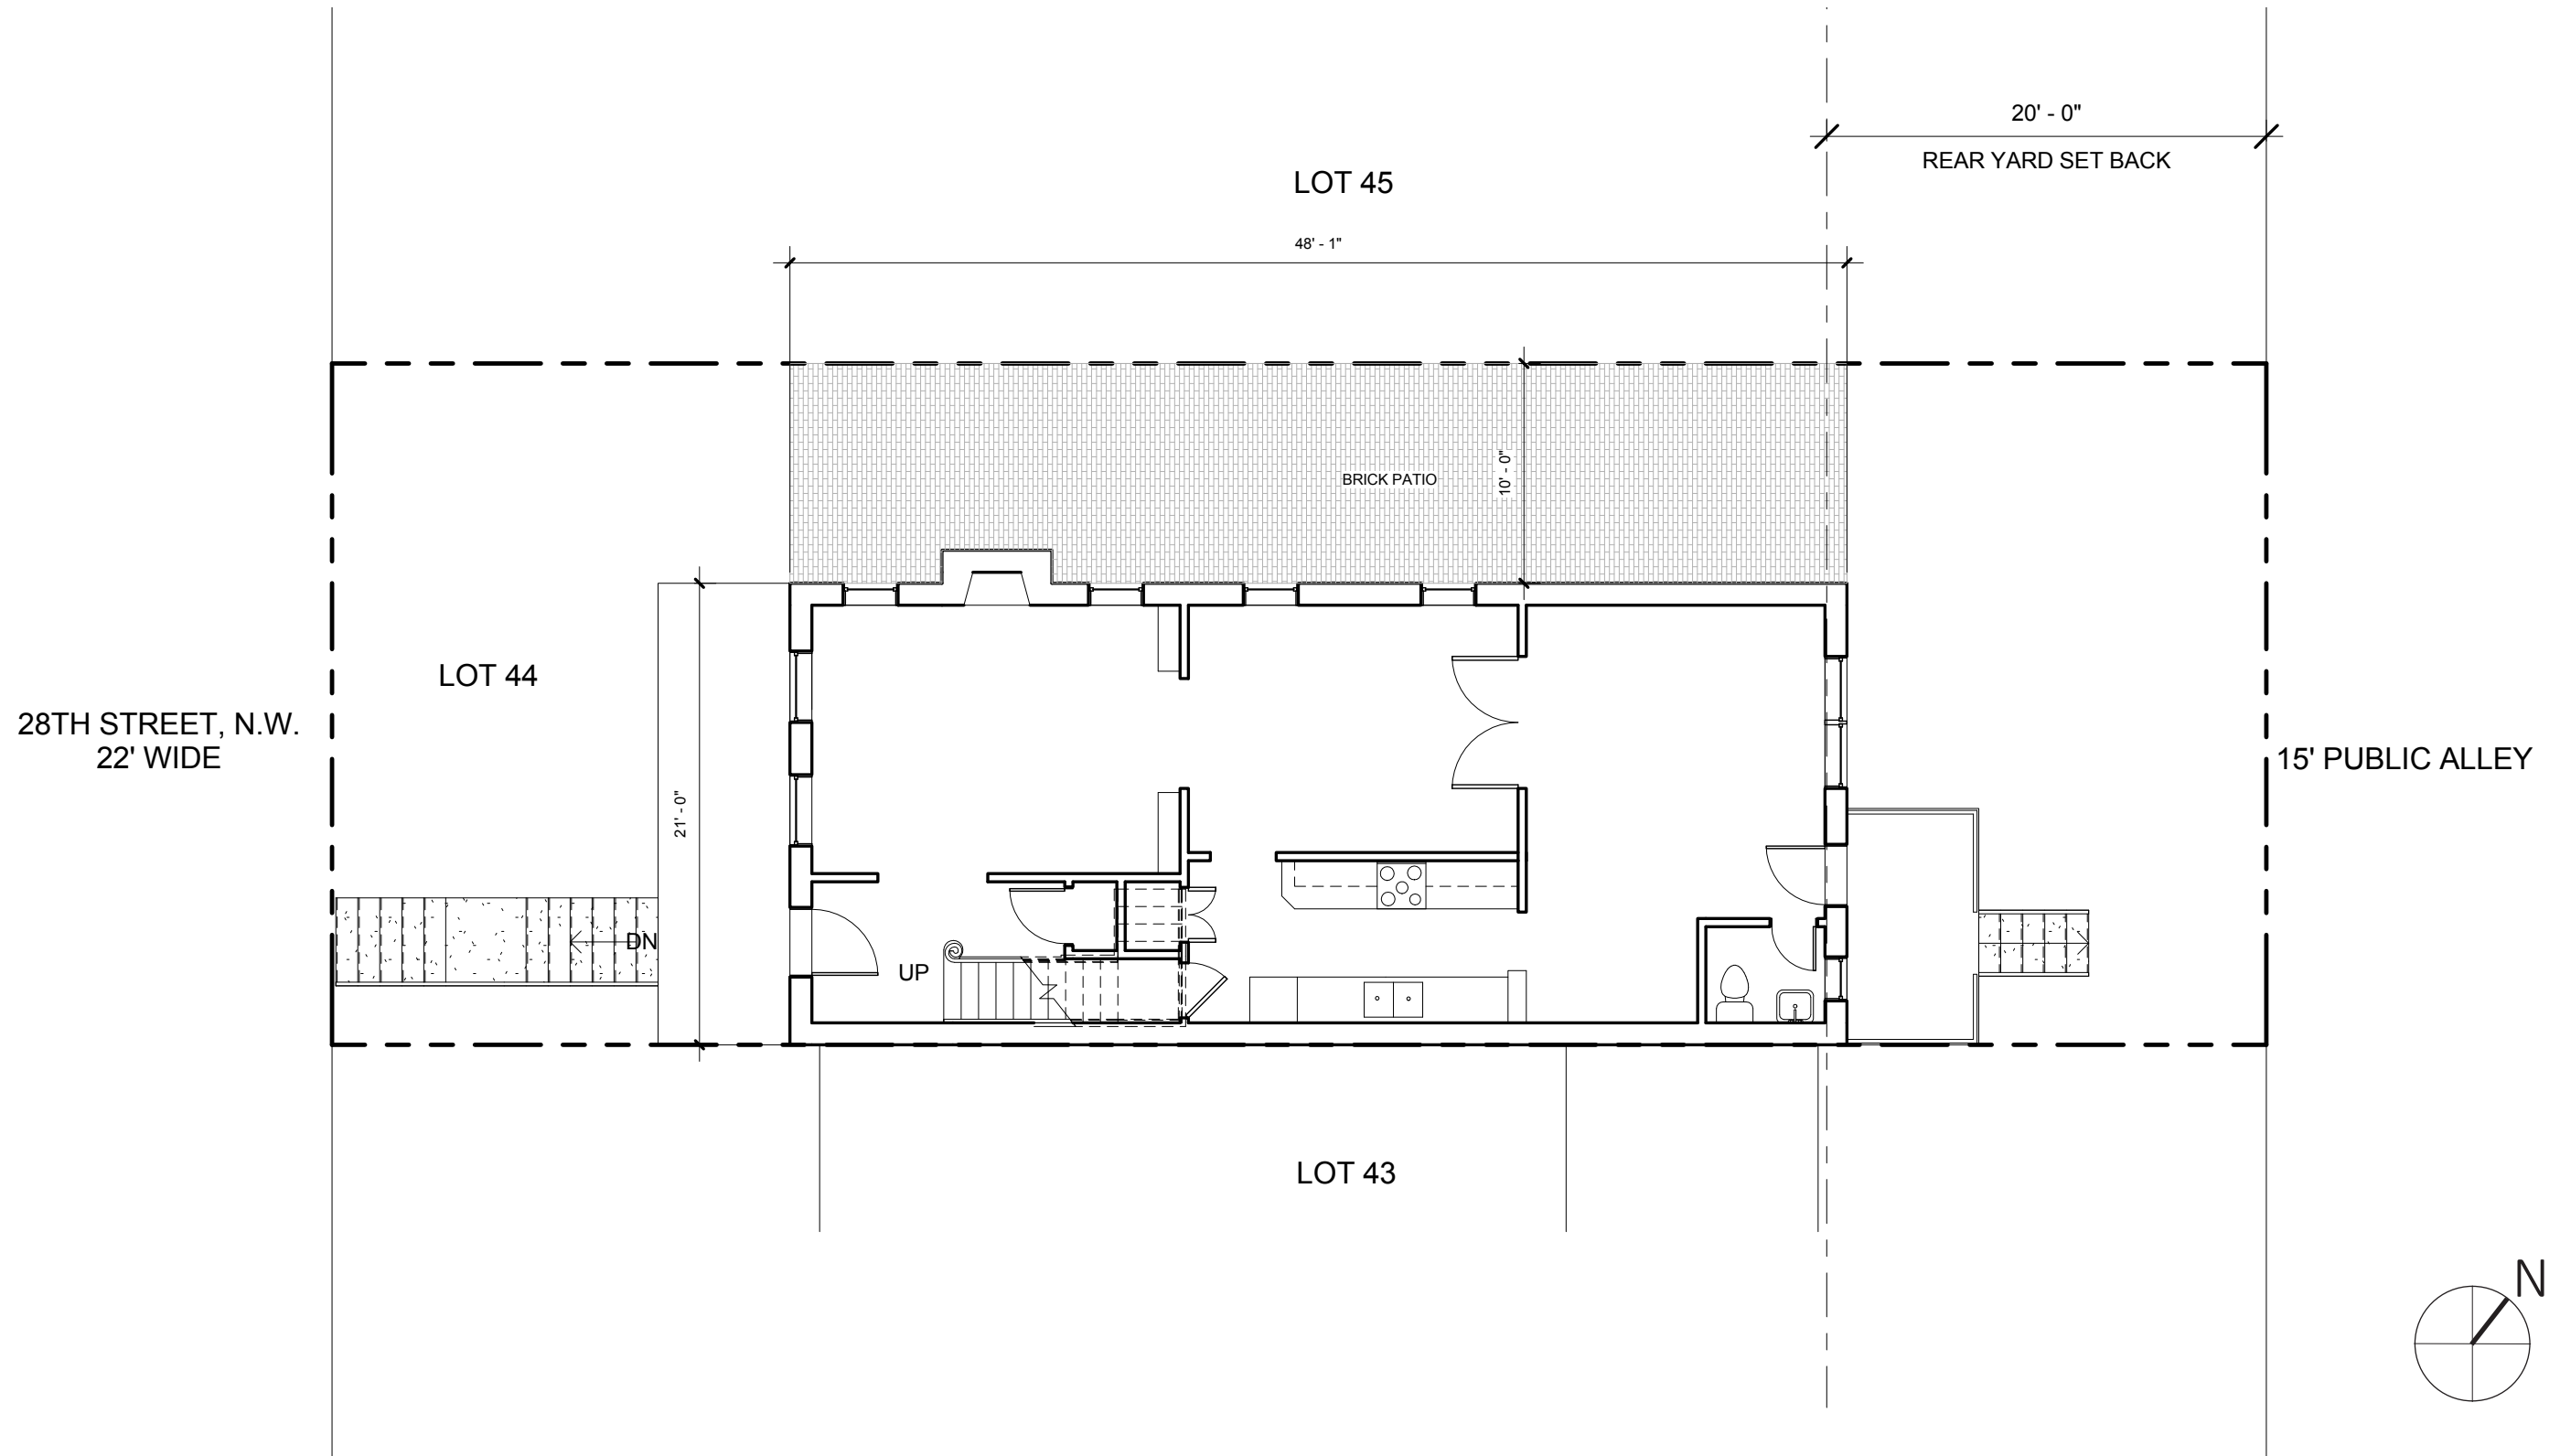



FLOOR PLAN - PROPOSED FIRST FLOOR

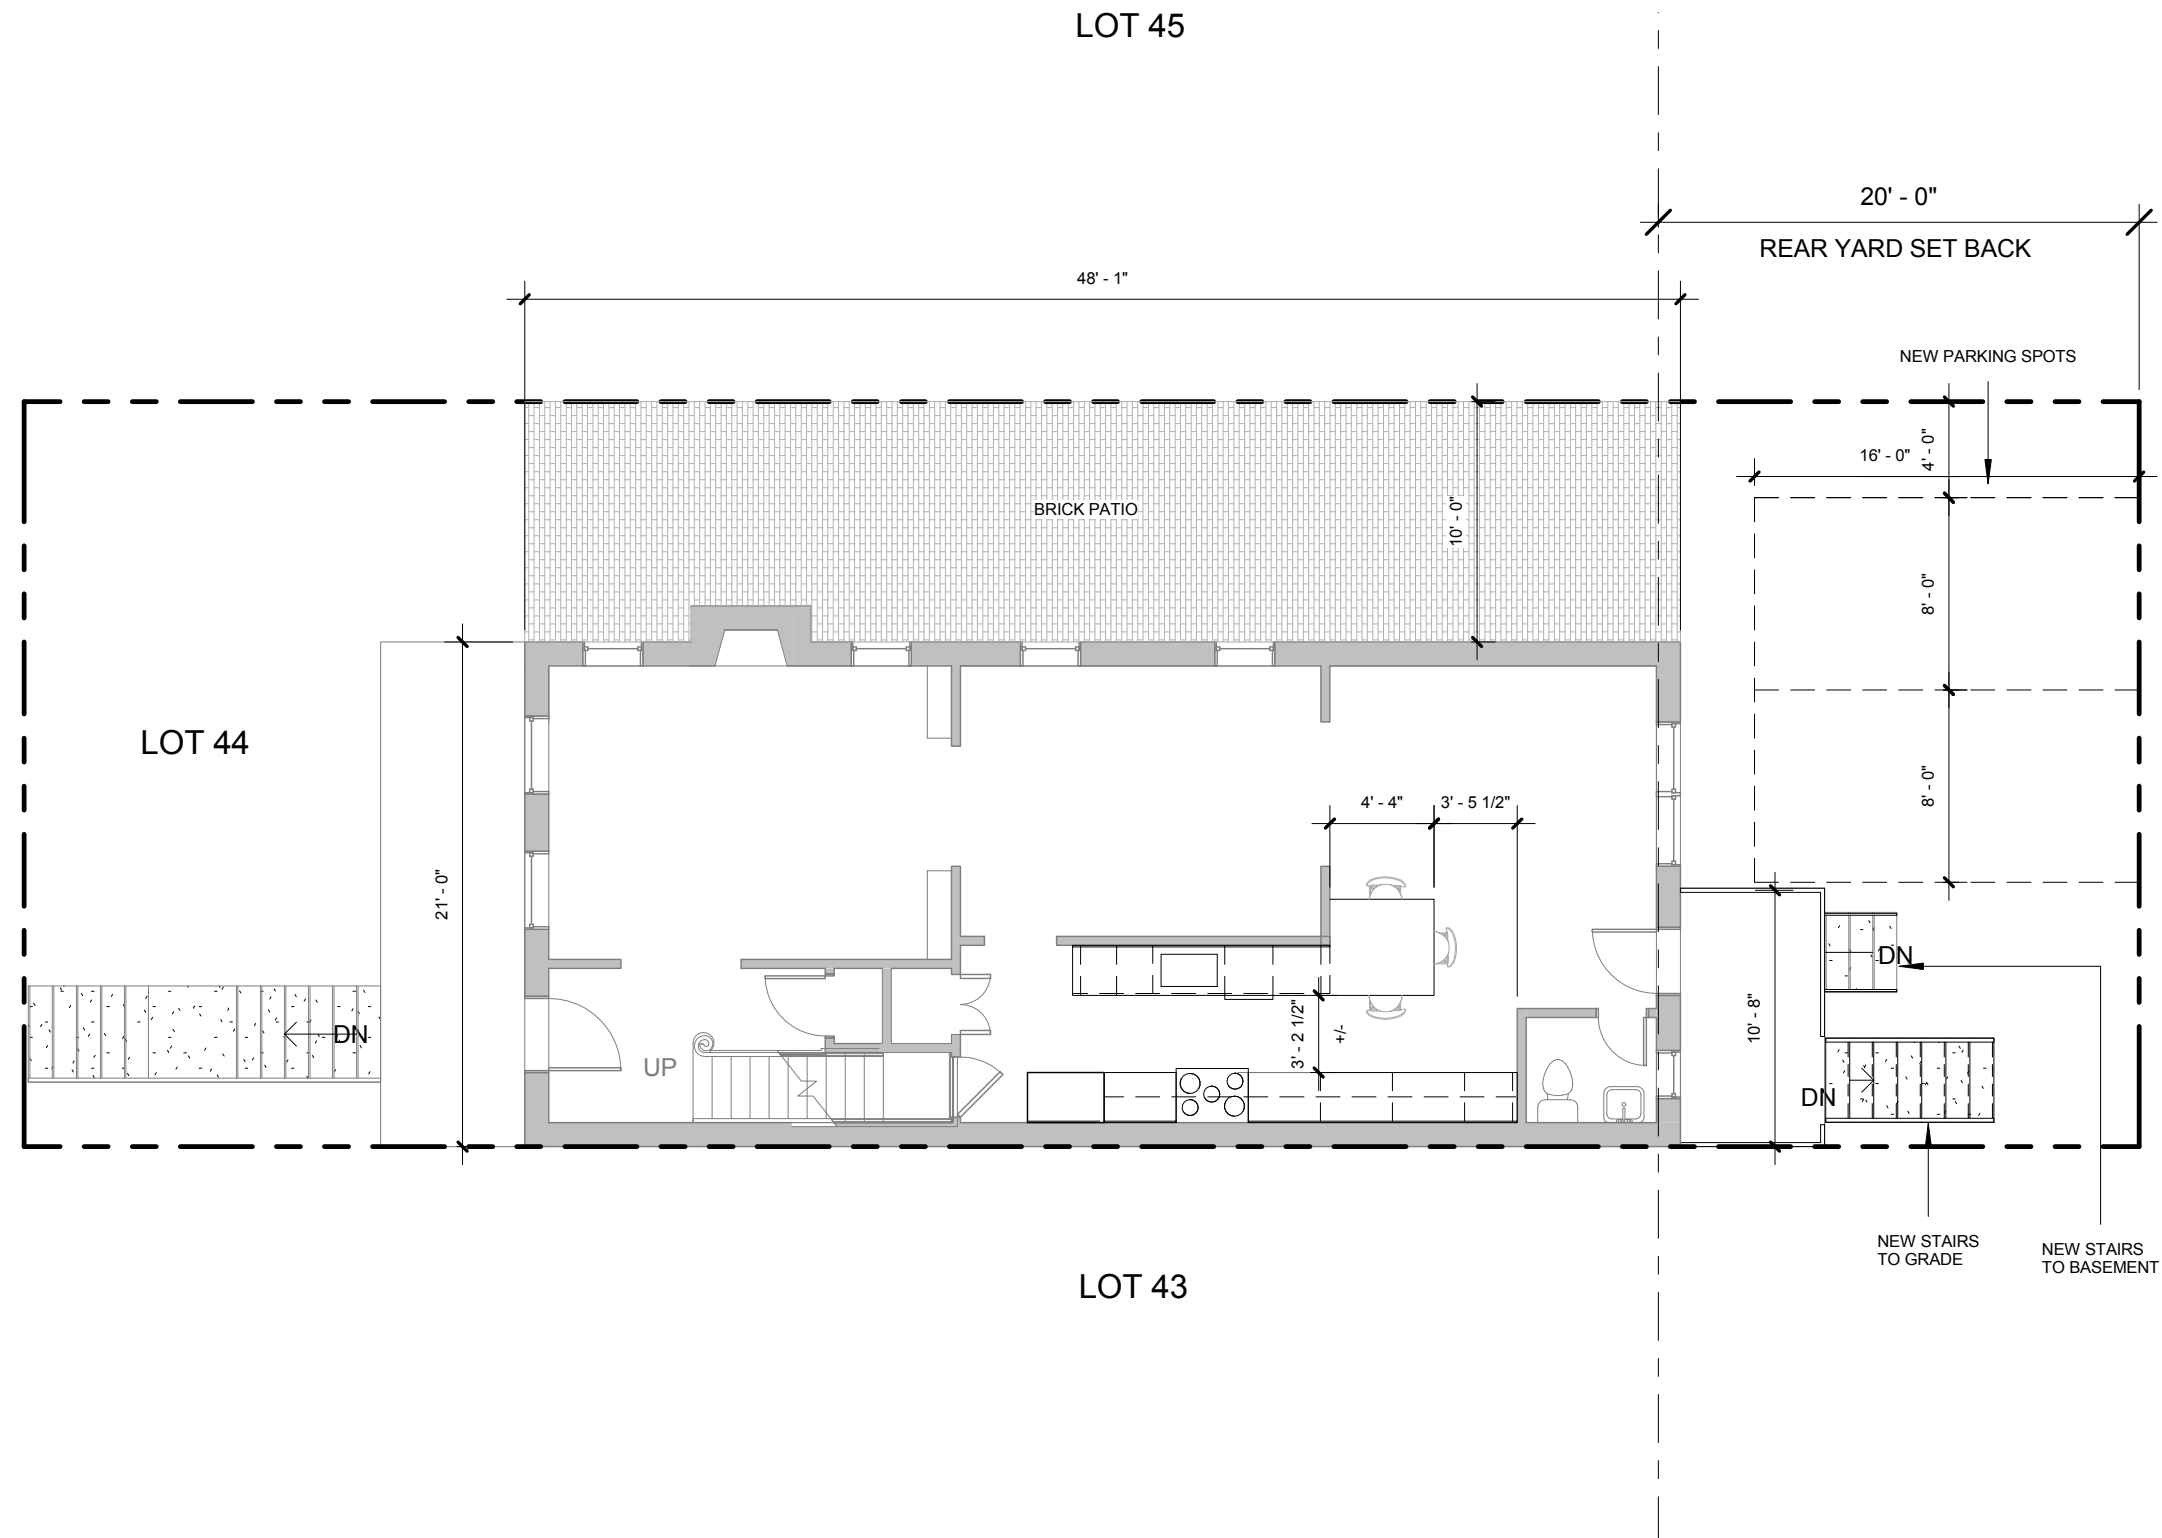



FLOOR PLAN - EXISTING SECOND FLOOR

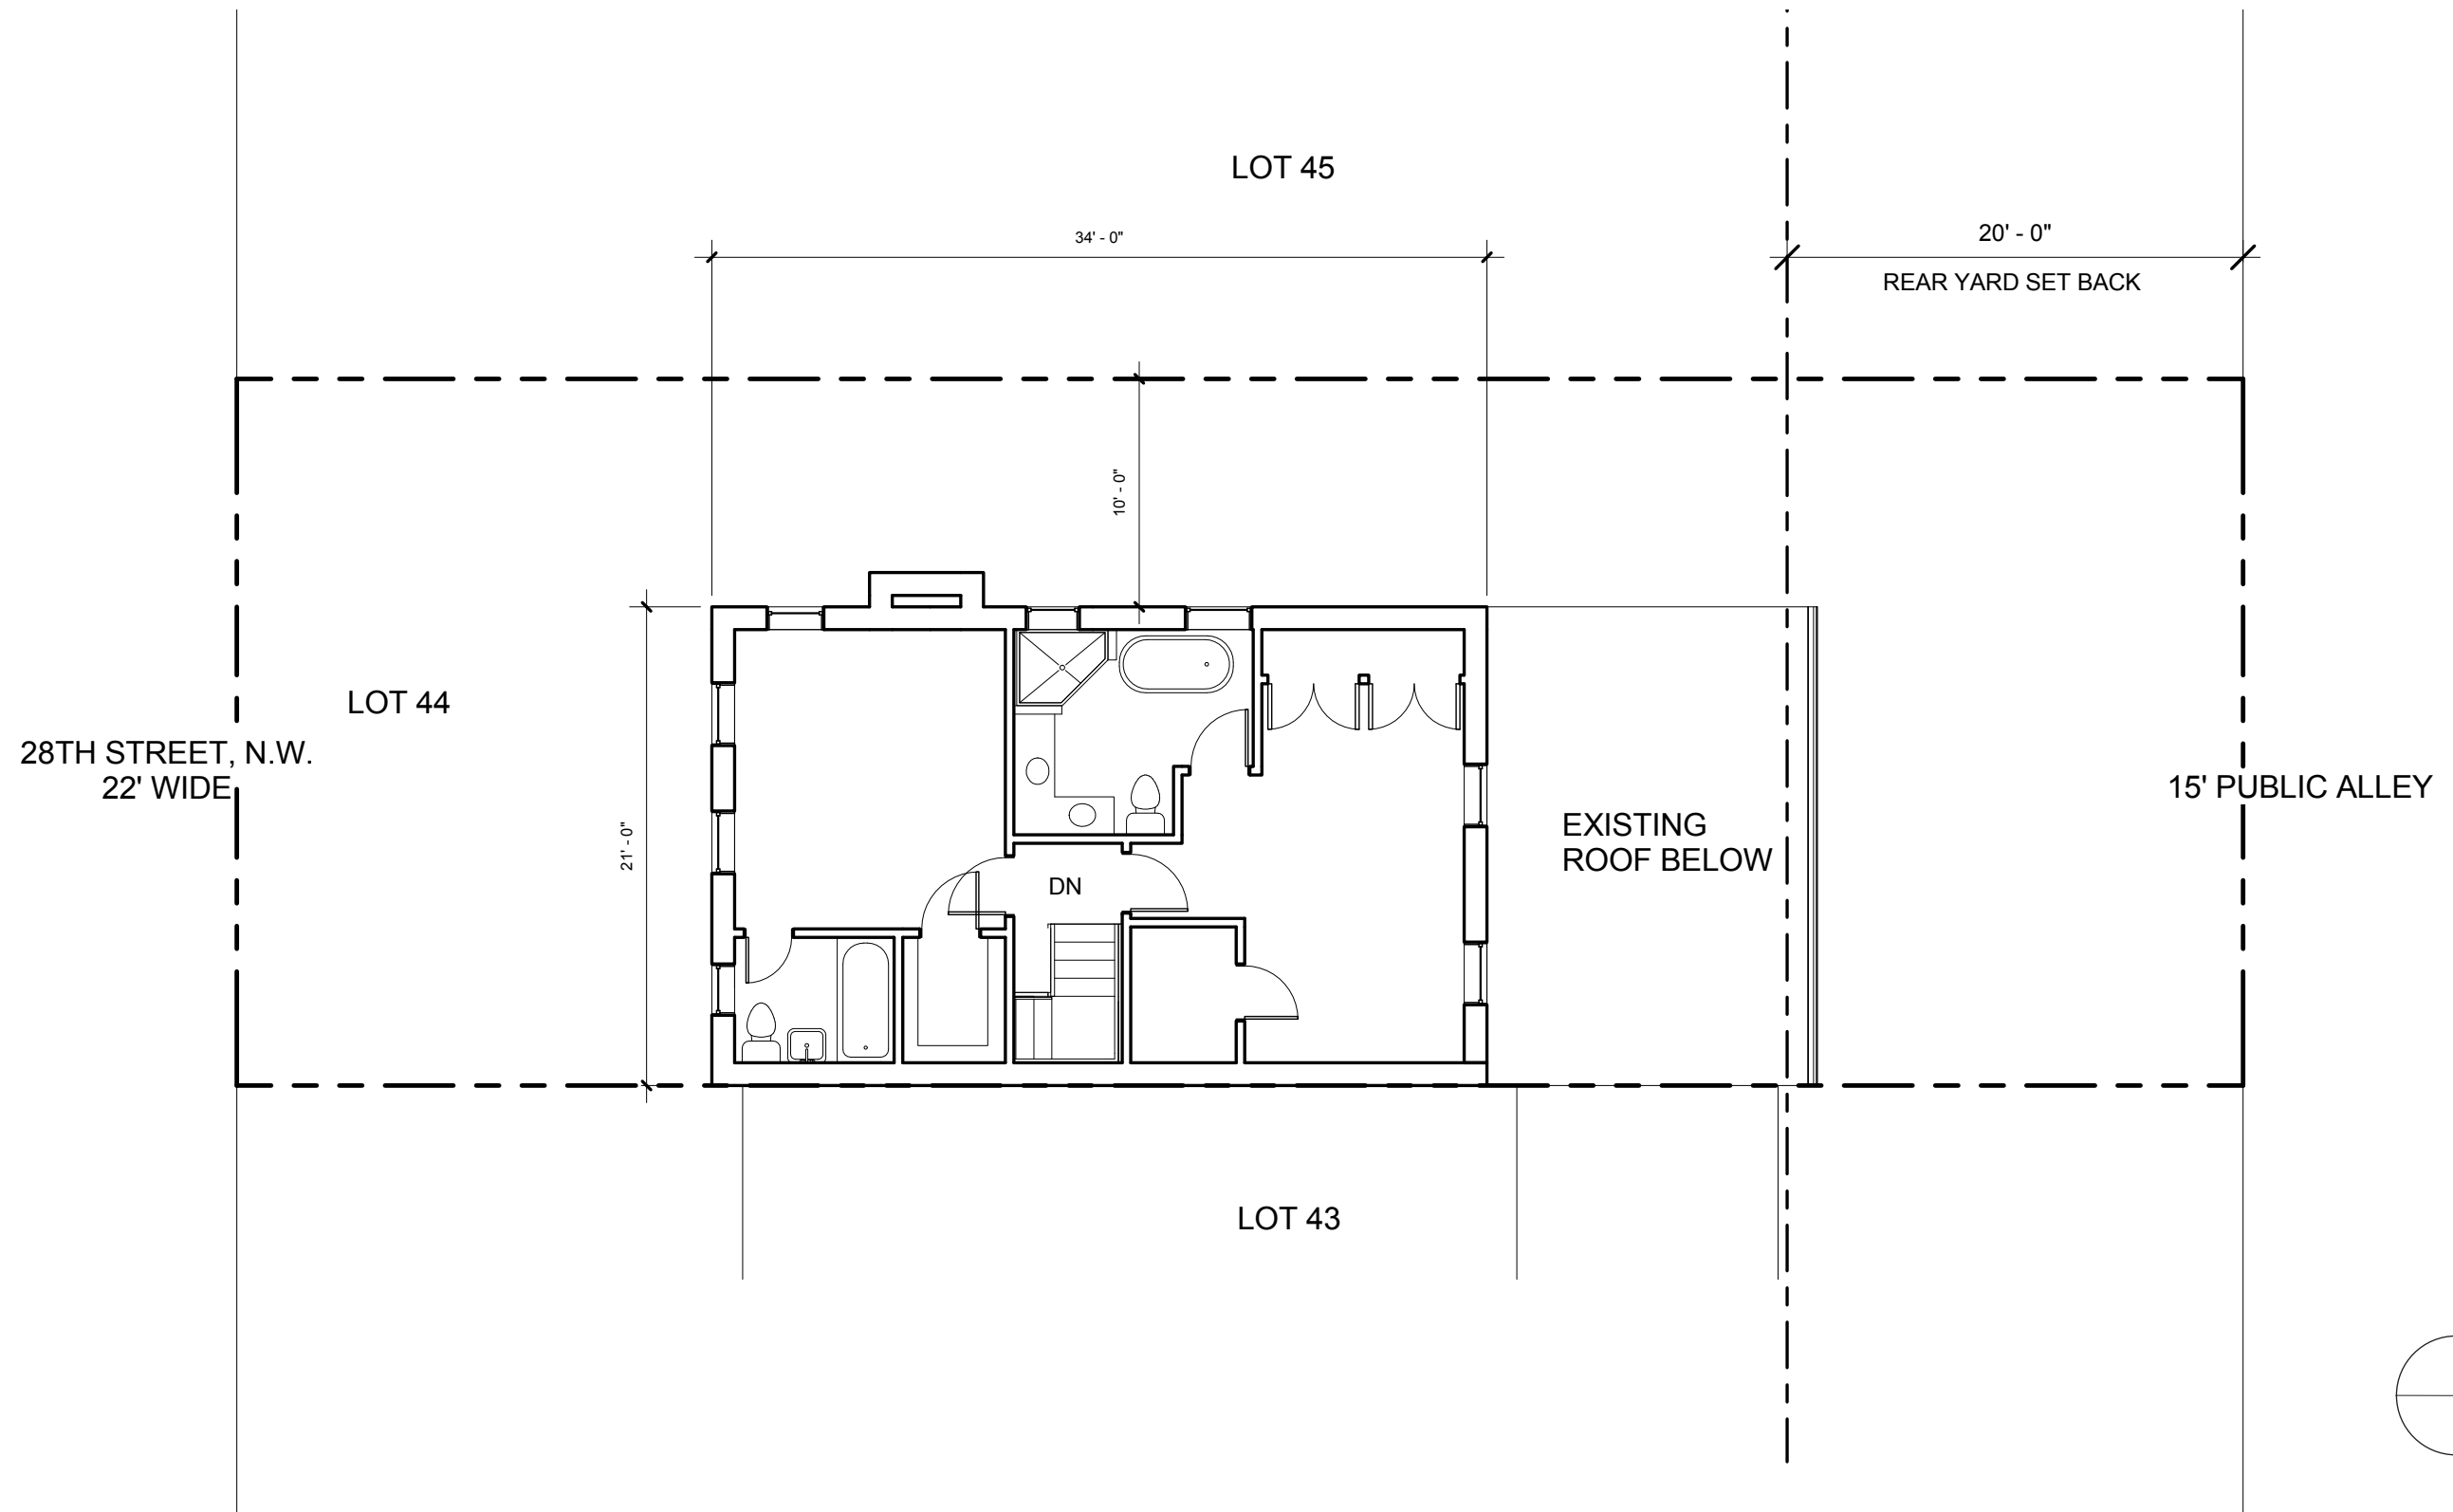



FLOOR PLAN - PROPOSED SECOND FLOOR

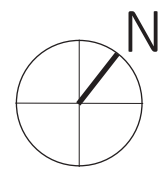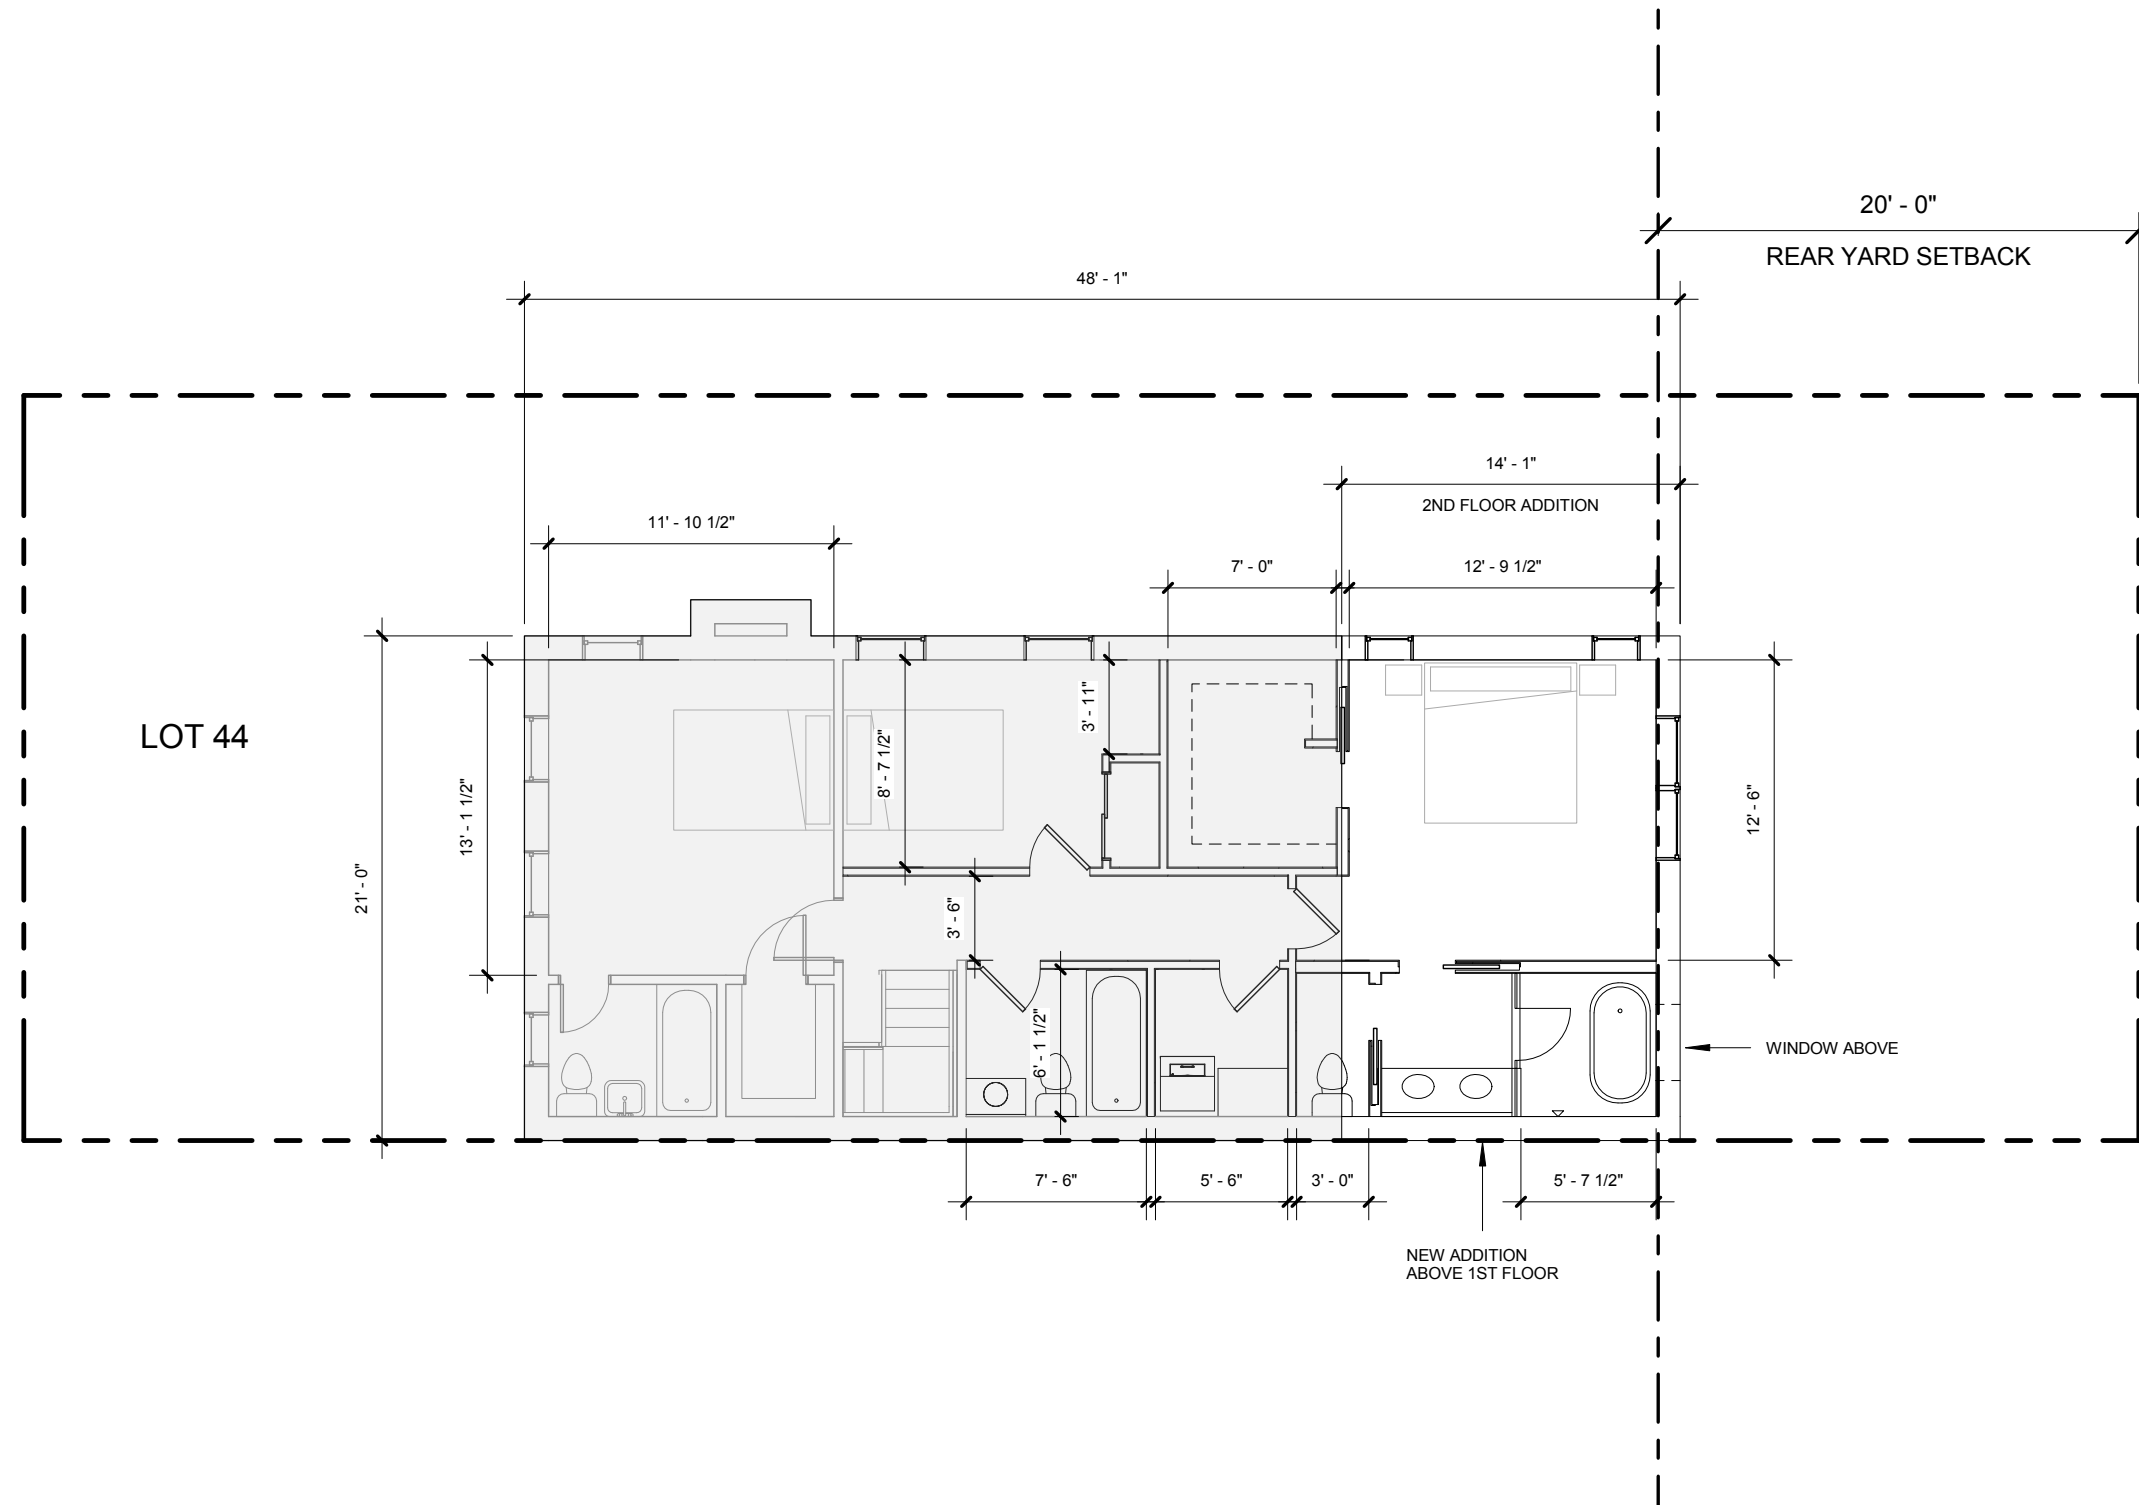

FLOOR PLAN - ROOF

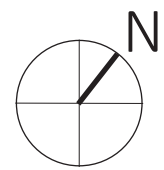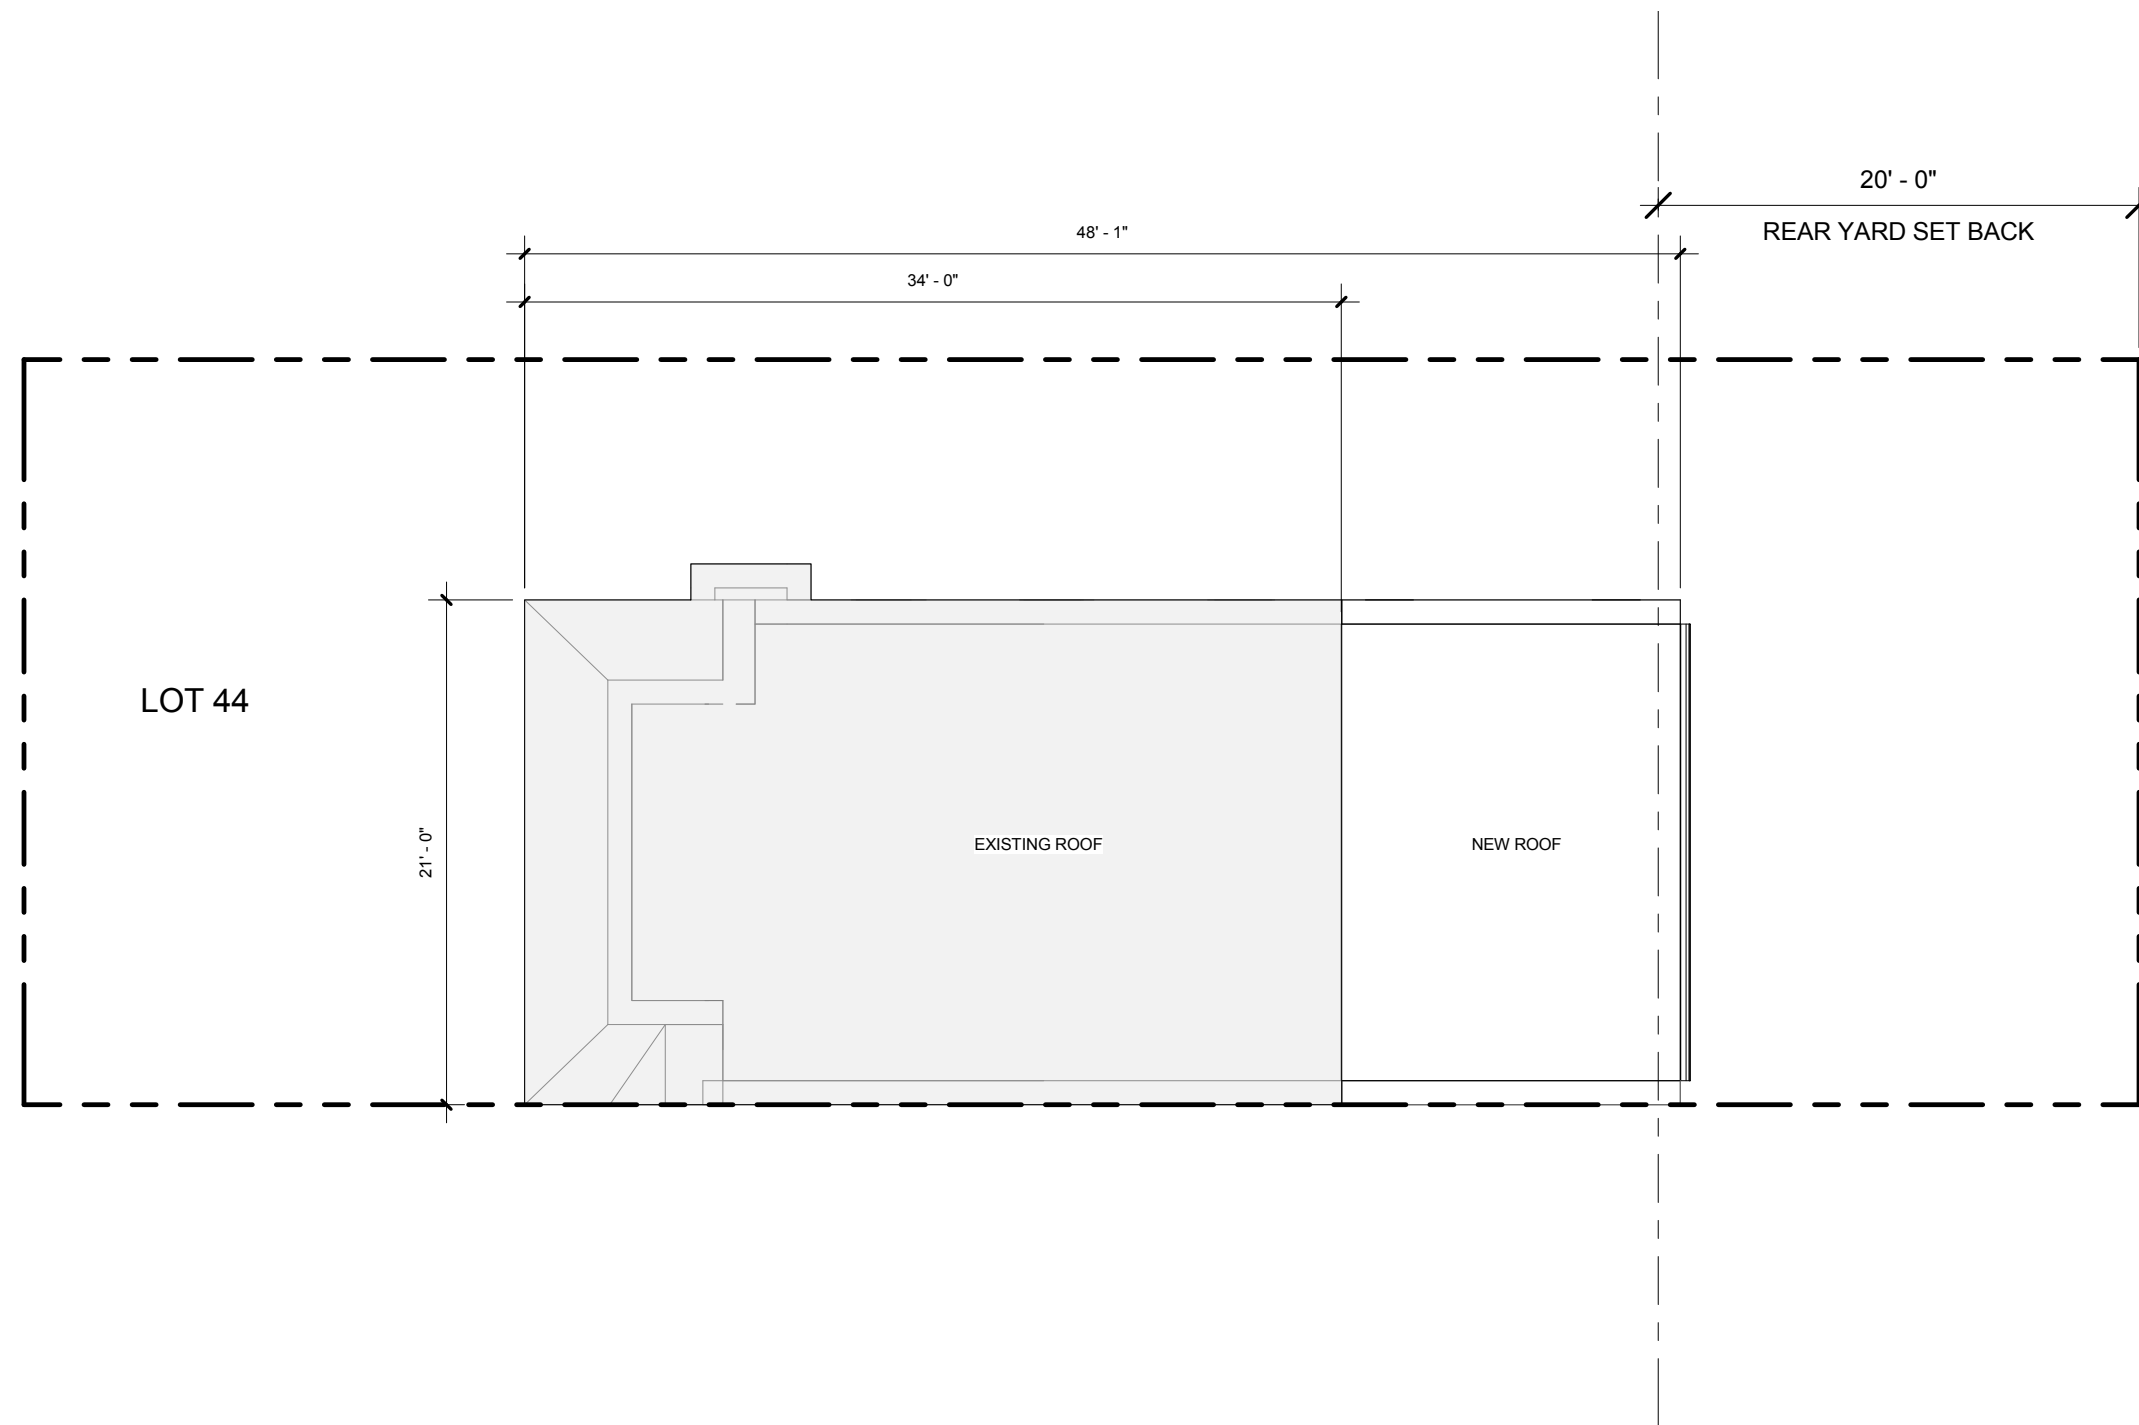

ELEVATION - NORTH

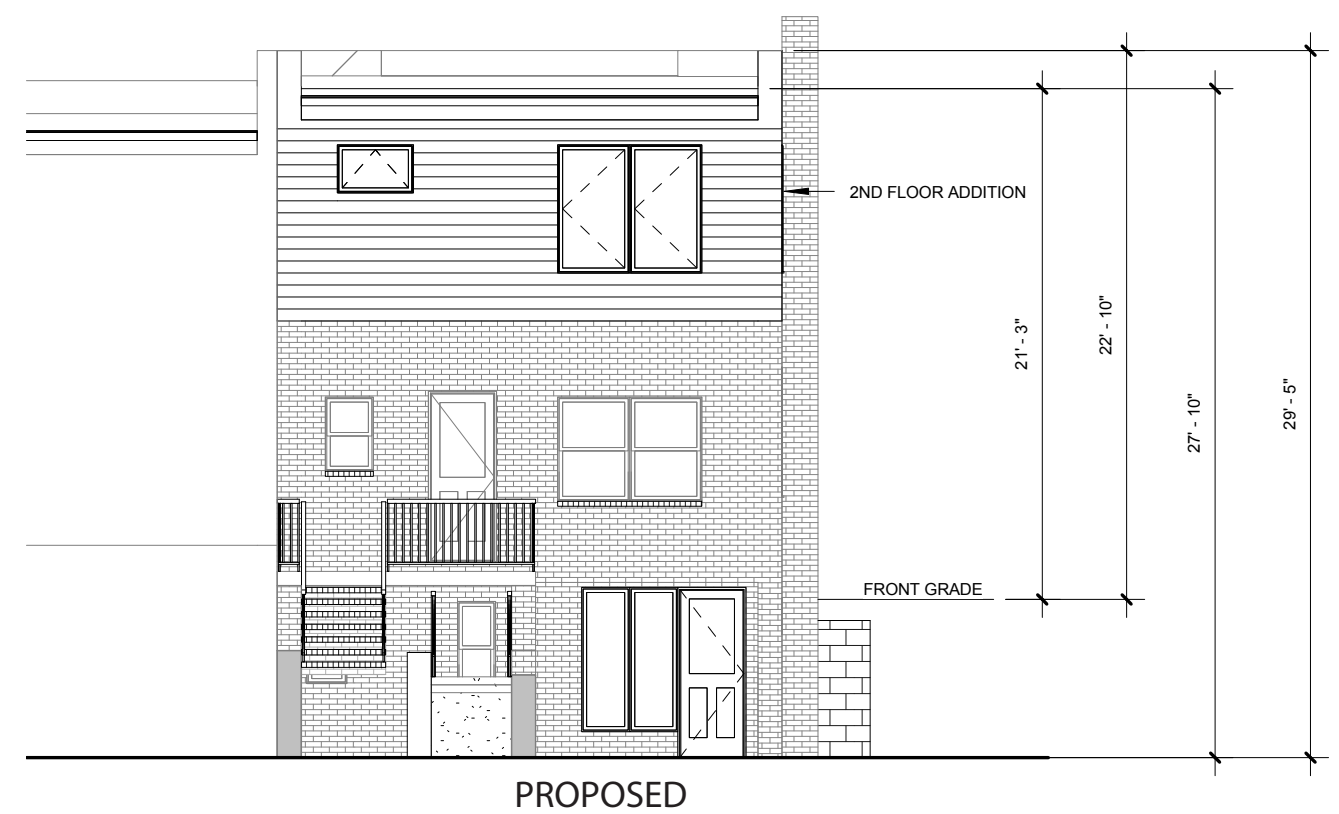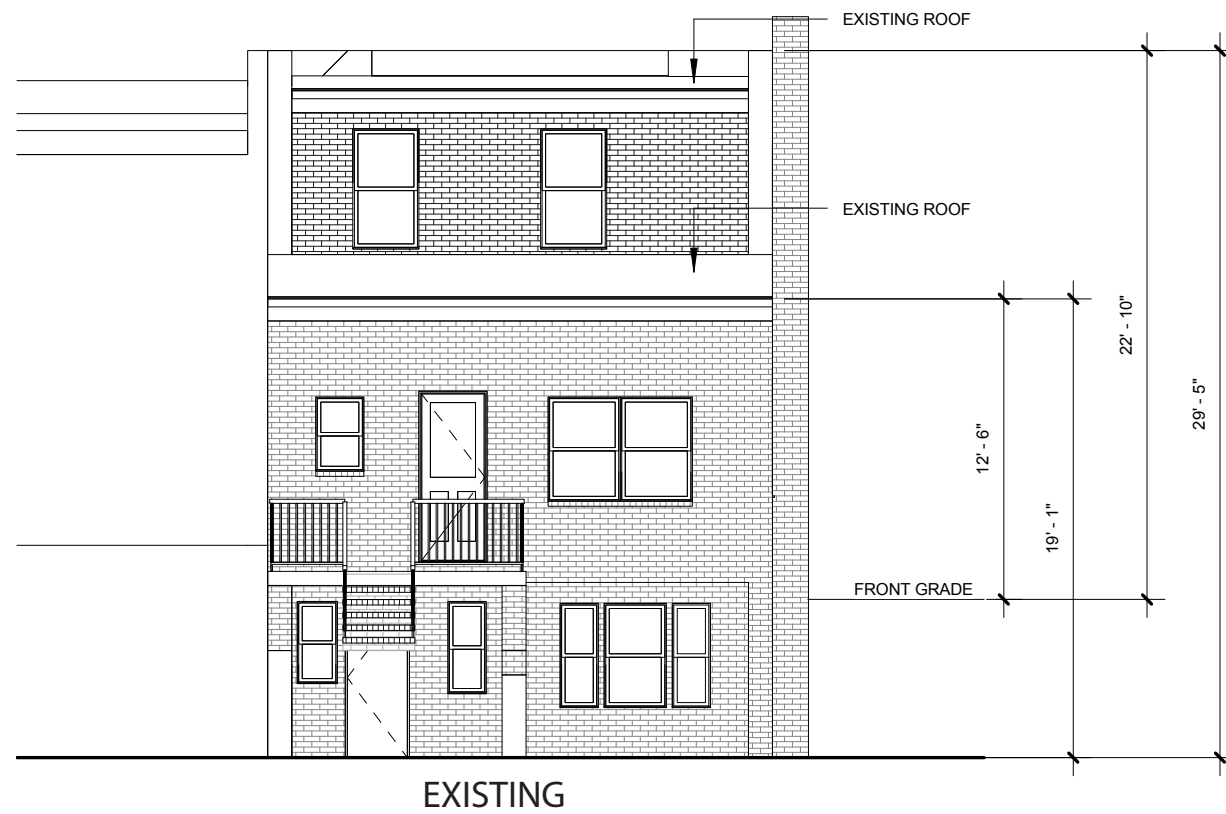

ELEVATION - EAST



NO SCOPE OF WORK ON THIS VIEW

3D VIEW - PROPOSED



3D VIEW - PROPOSED

