

# 1011 K ST NW PENTHOUSE MODIFICATION

RESTAURANTS AT THE MOXY HOTEL | WASHINGTON DC

PROPOSED MODIFICATION OF SIGNIFICANCE  
BZA #19020


*April 05, 2019*




# PROPOSED EXPANSION - PLAN

Roof Level


Scale: 1/16"=1'-0" | New Moxy Rooftop

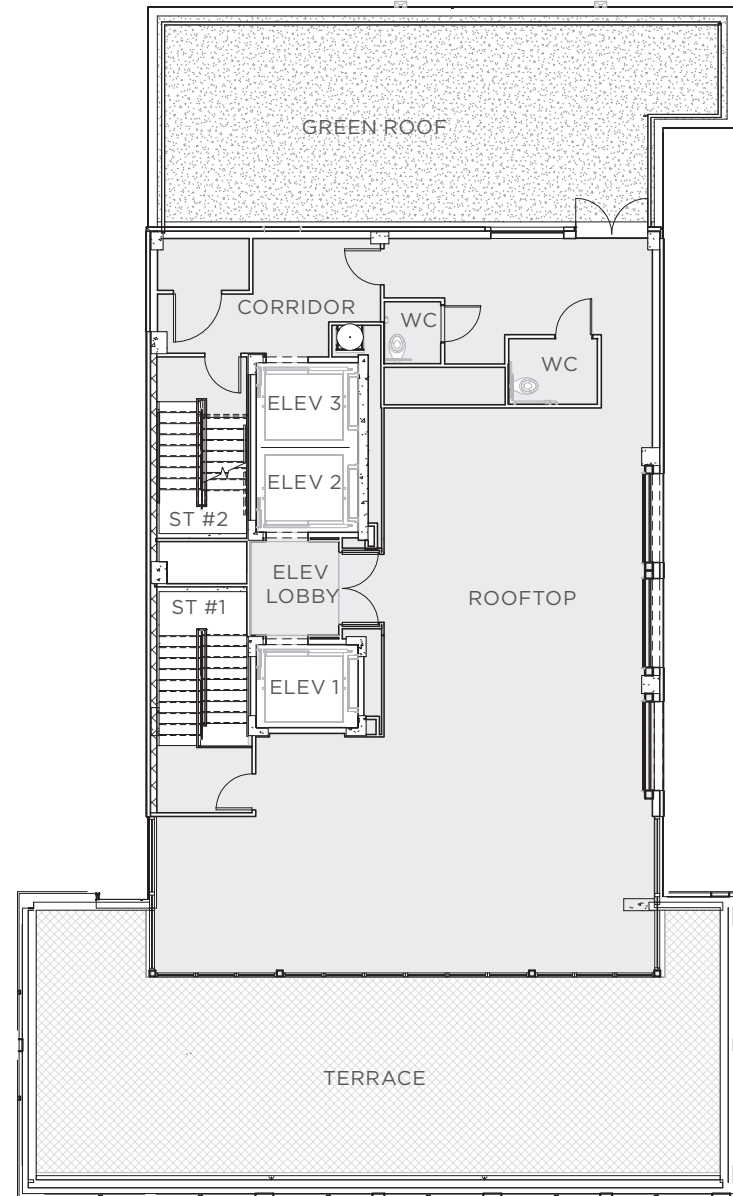

**AS PERMITTED AND CONSTRUCTED**

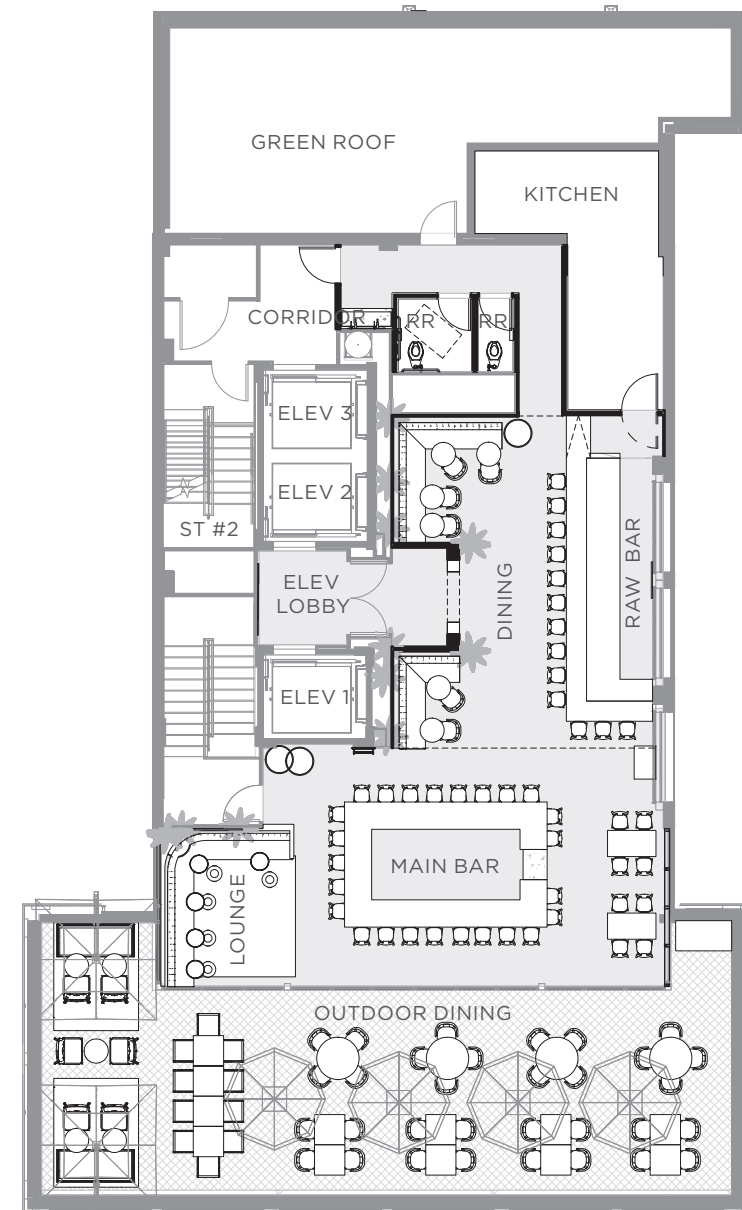


**PROPOSED**

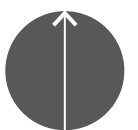


# PROPOSED EXPANSION - PLAN

Upper Roof Level


Scale: 1/16"=1'-0" | New Moxy Rooftop

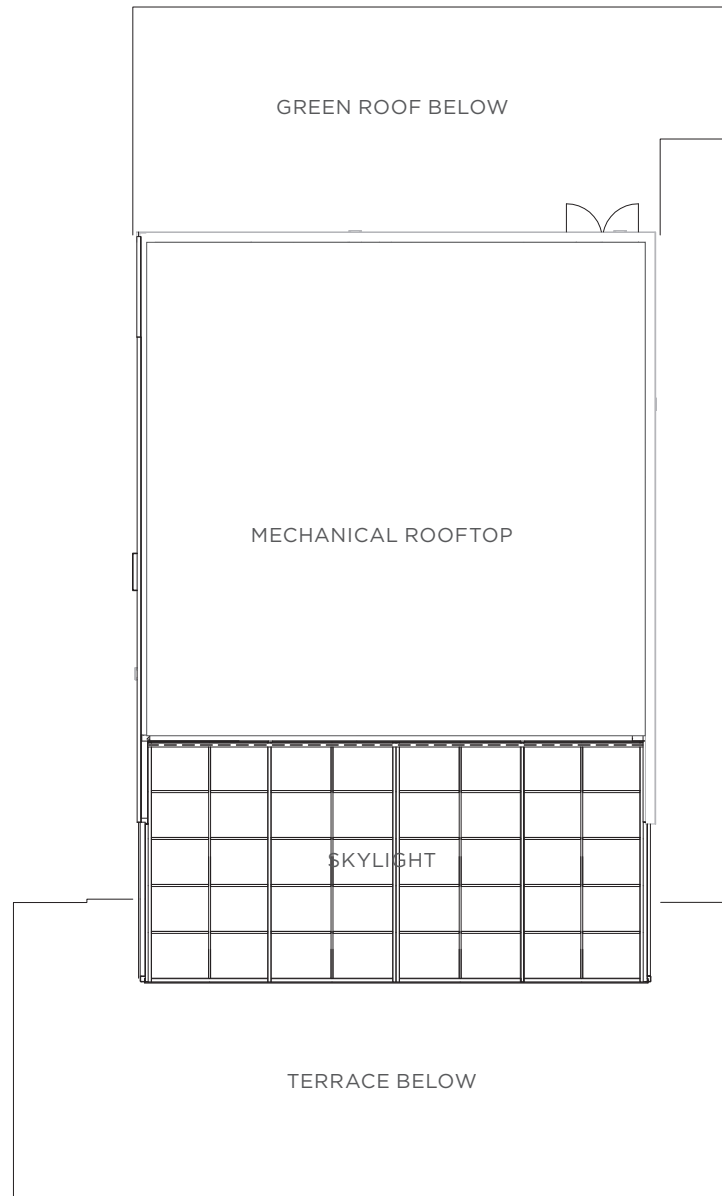

**AS PERMITTED AND CONSTRUCTED**

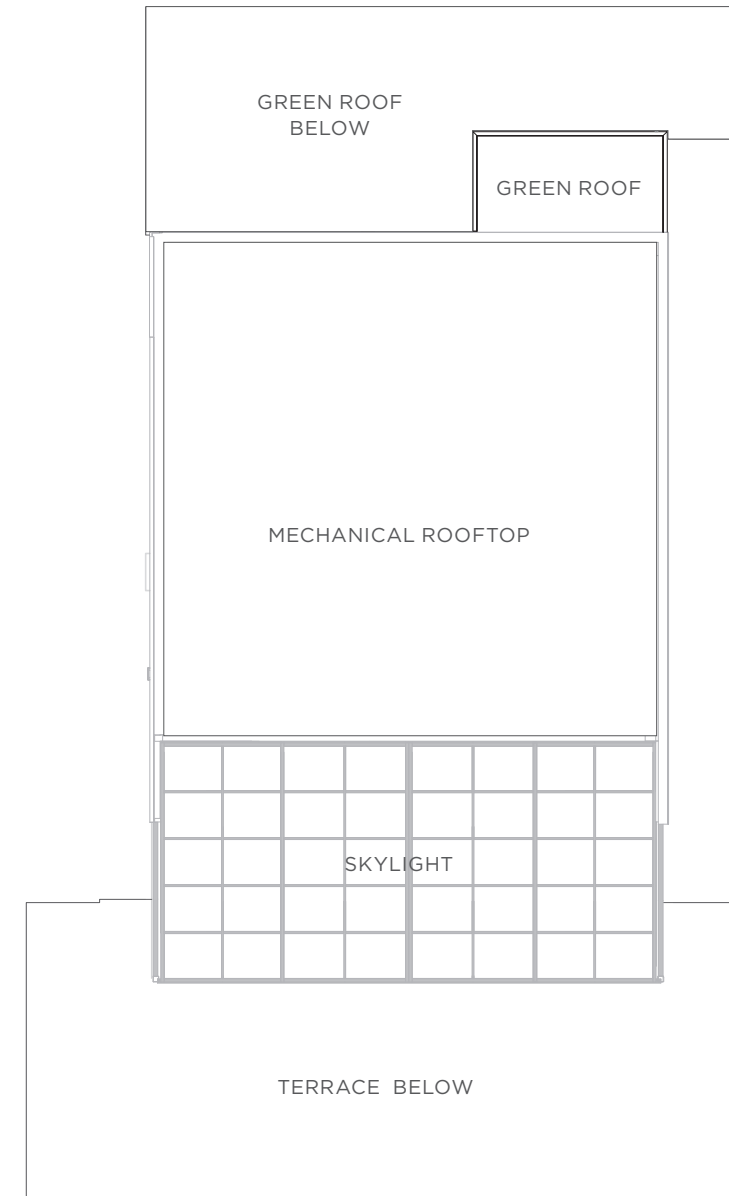


**PROPOSED**

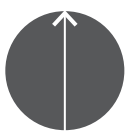


# PROPOSED EXPANSION - SECTION

Roof Level

Scale: 1/4"=1'-0" | New Moxy Rooftop

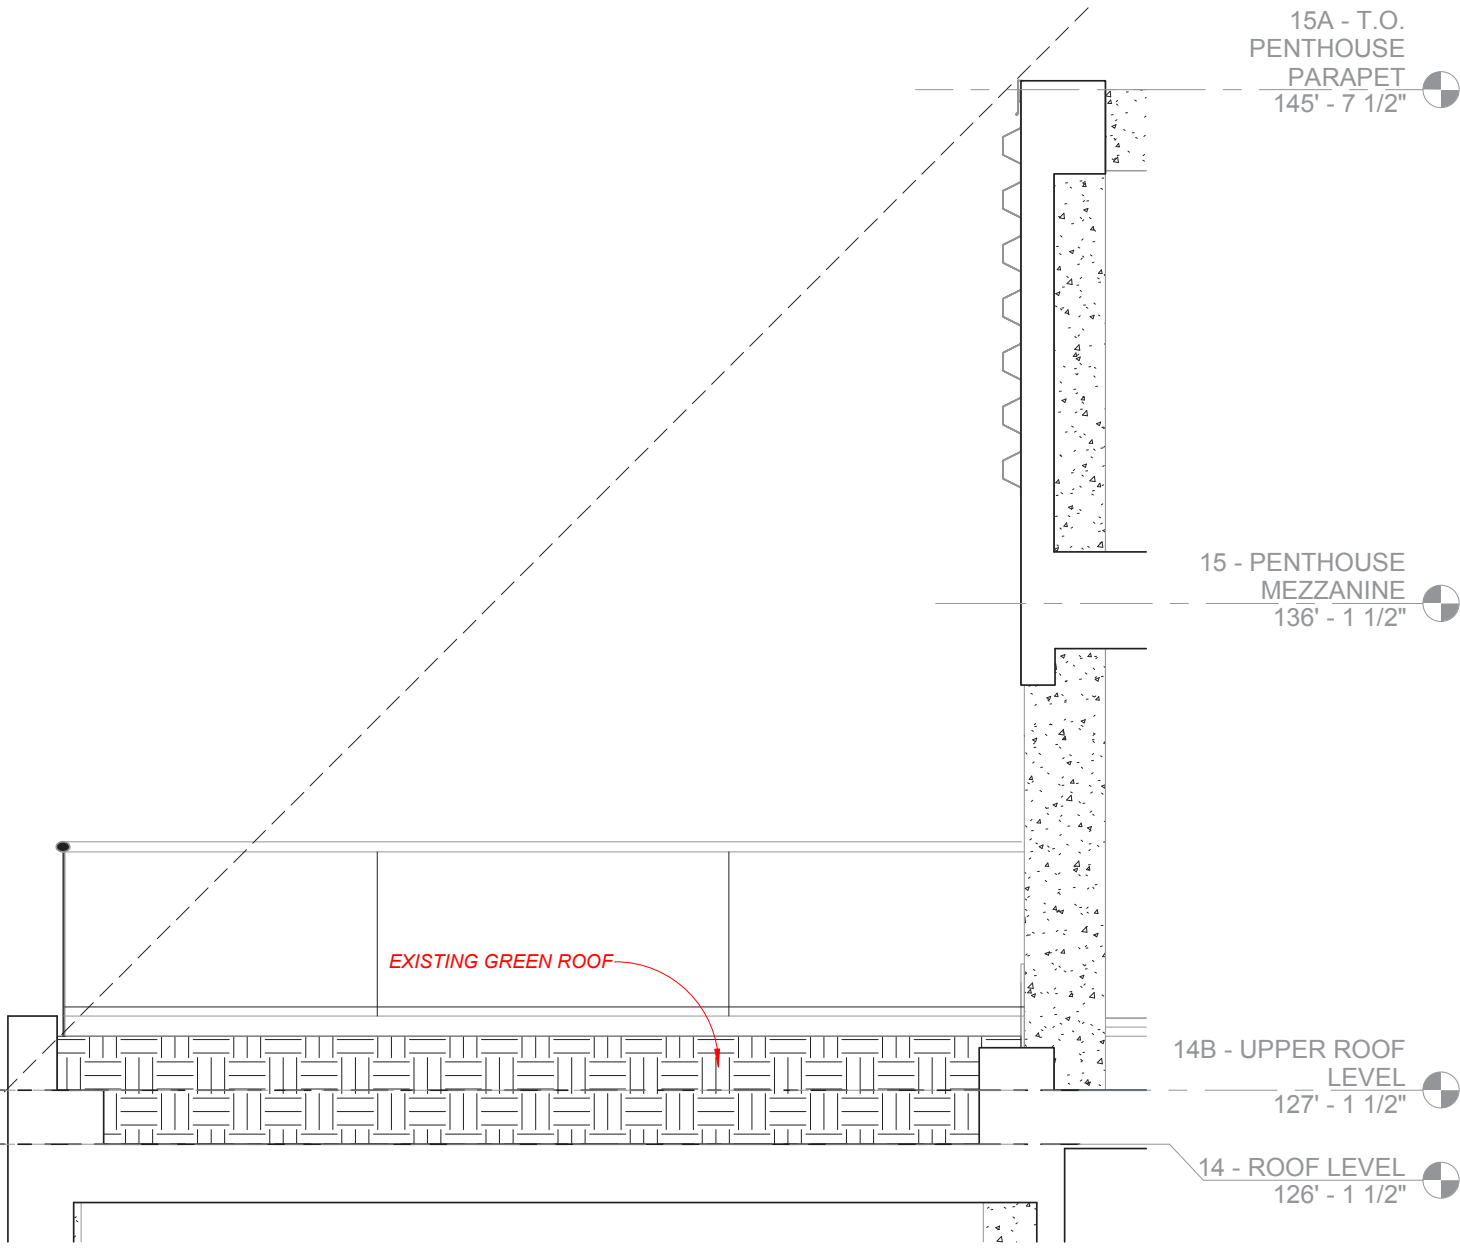

**AS PERMITTED AND CONSTRUCTED**

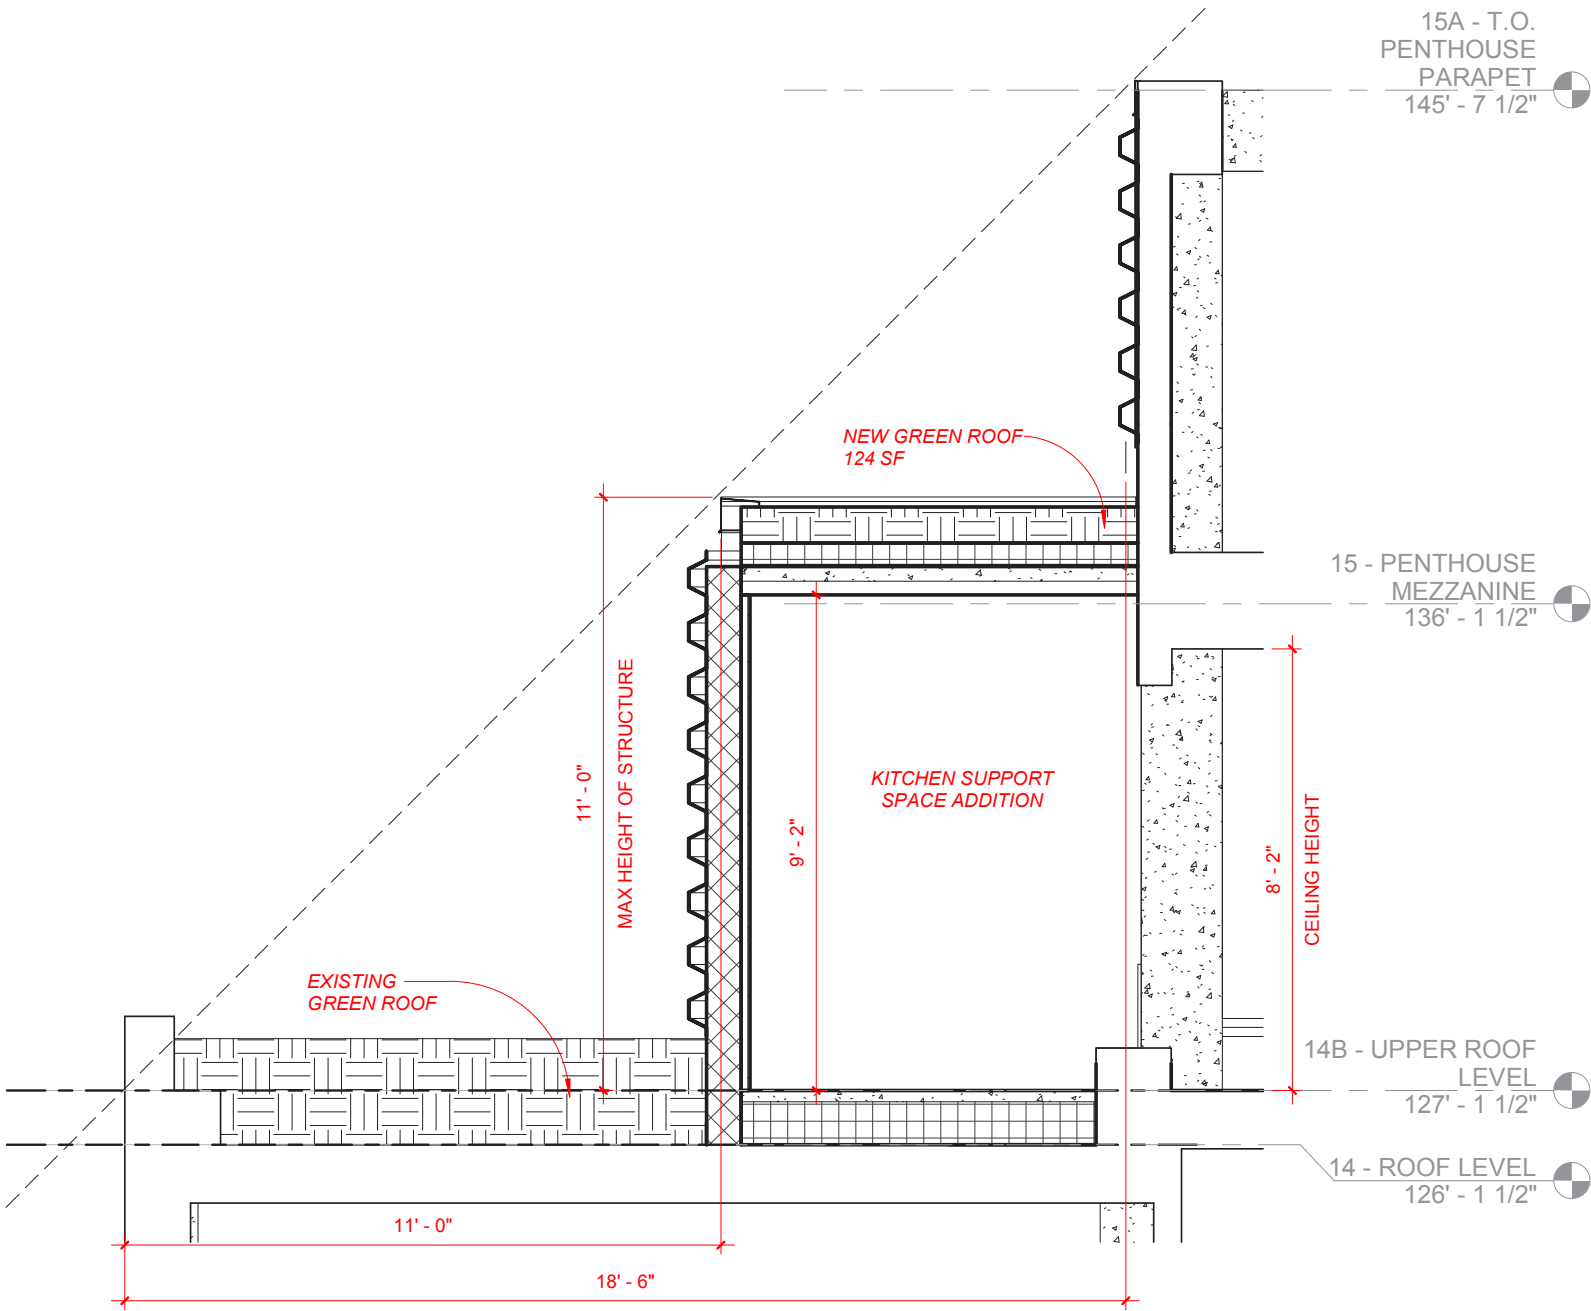


**PROPOSED**


# PROPOSED EXPANSION - MASSING

Roof Level

Scale: NTS | New Moxy Rooftop

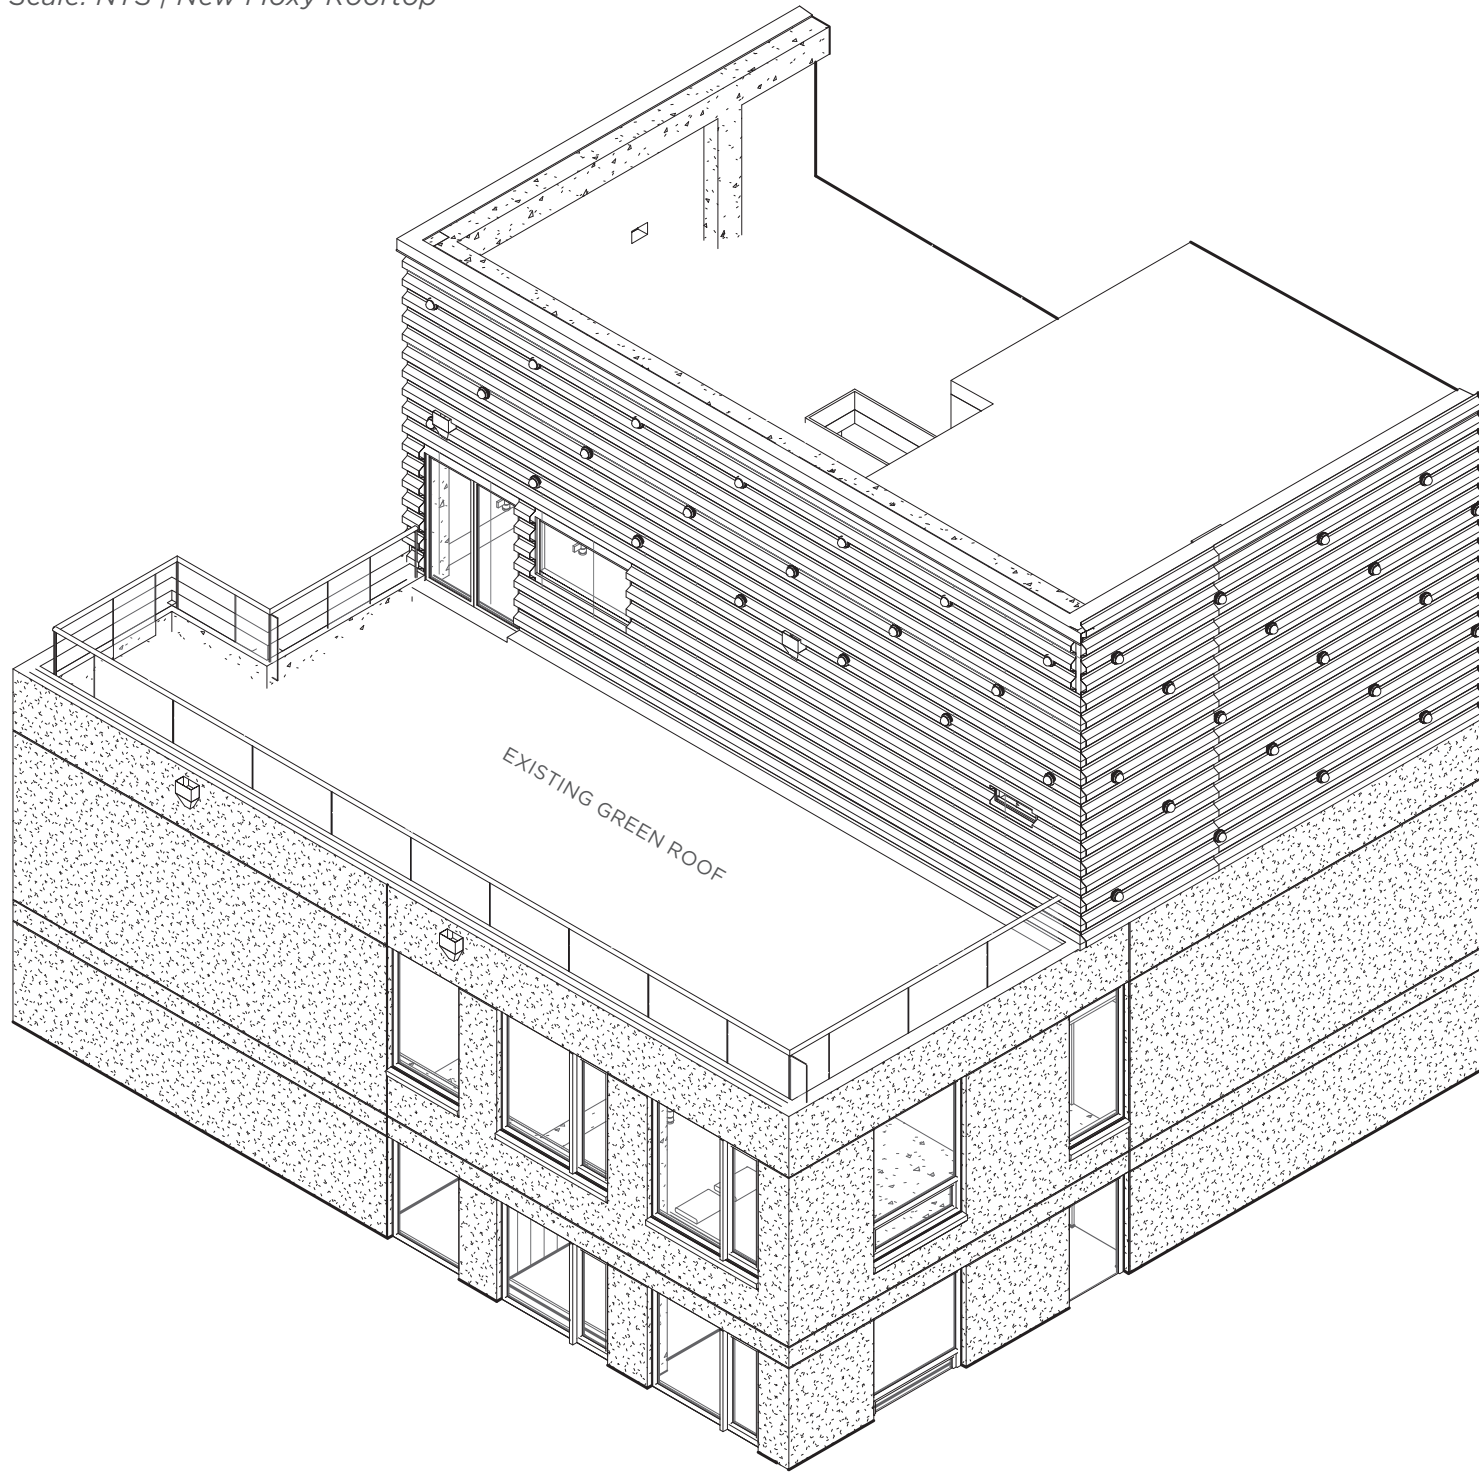

**AS PERMITTED AND CONSTRUCTED**

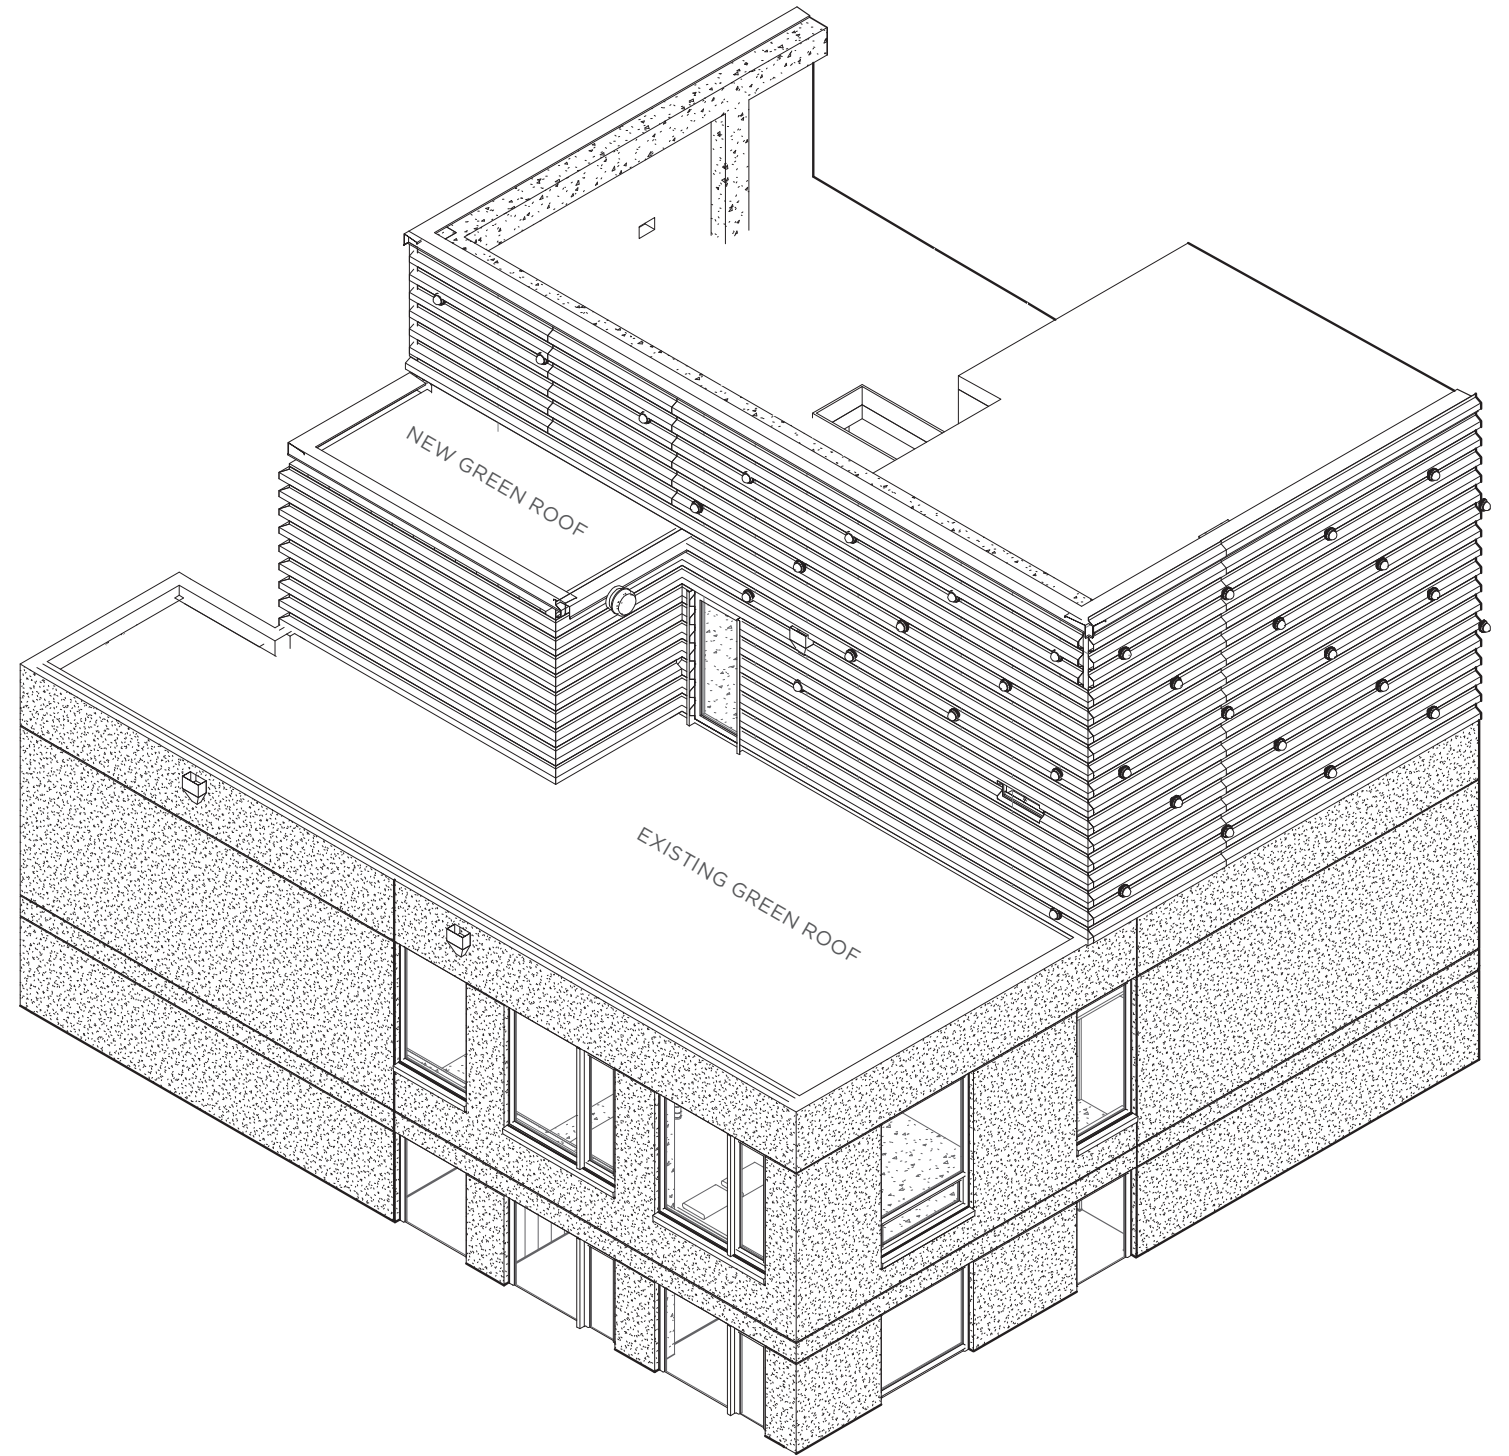


**PROPOSED**




# PROPOSED EXPANSION - MASSING

Roof Level

Scale: NTS | New Moxy Rooftop

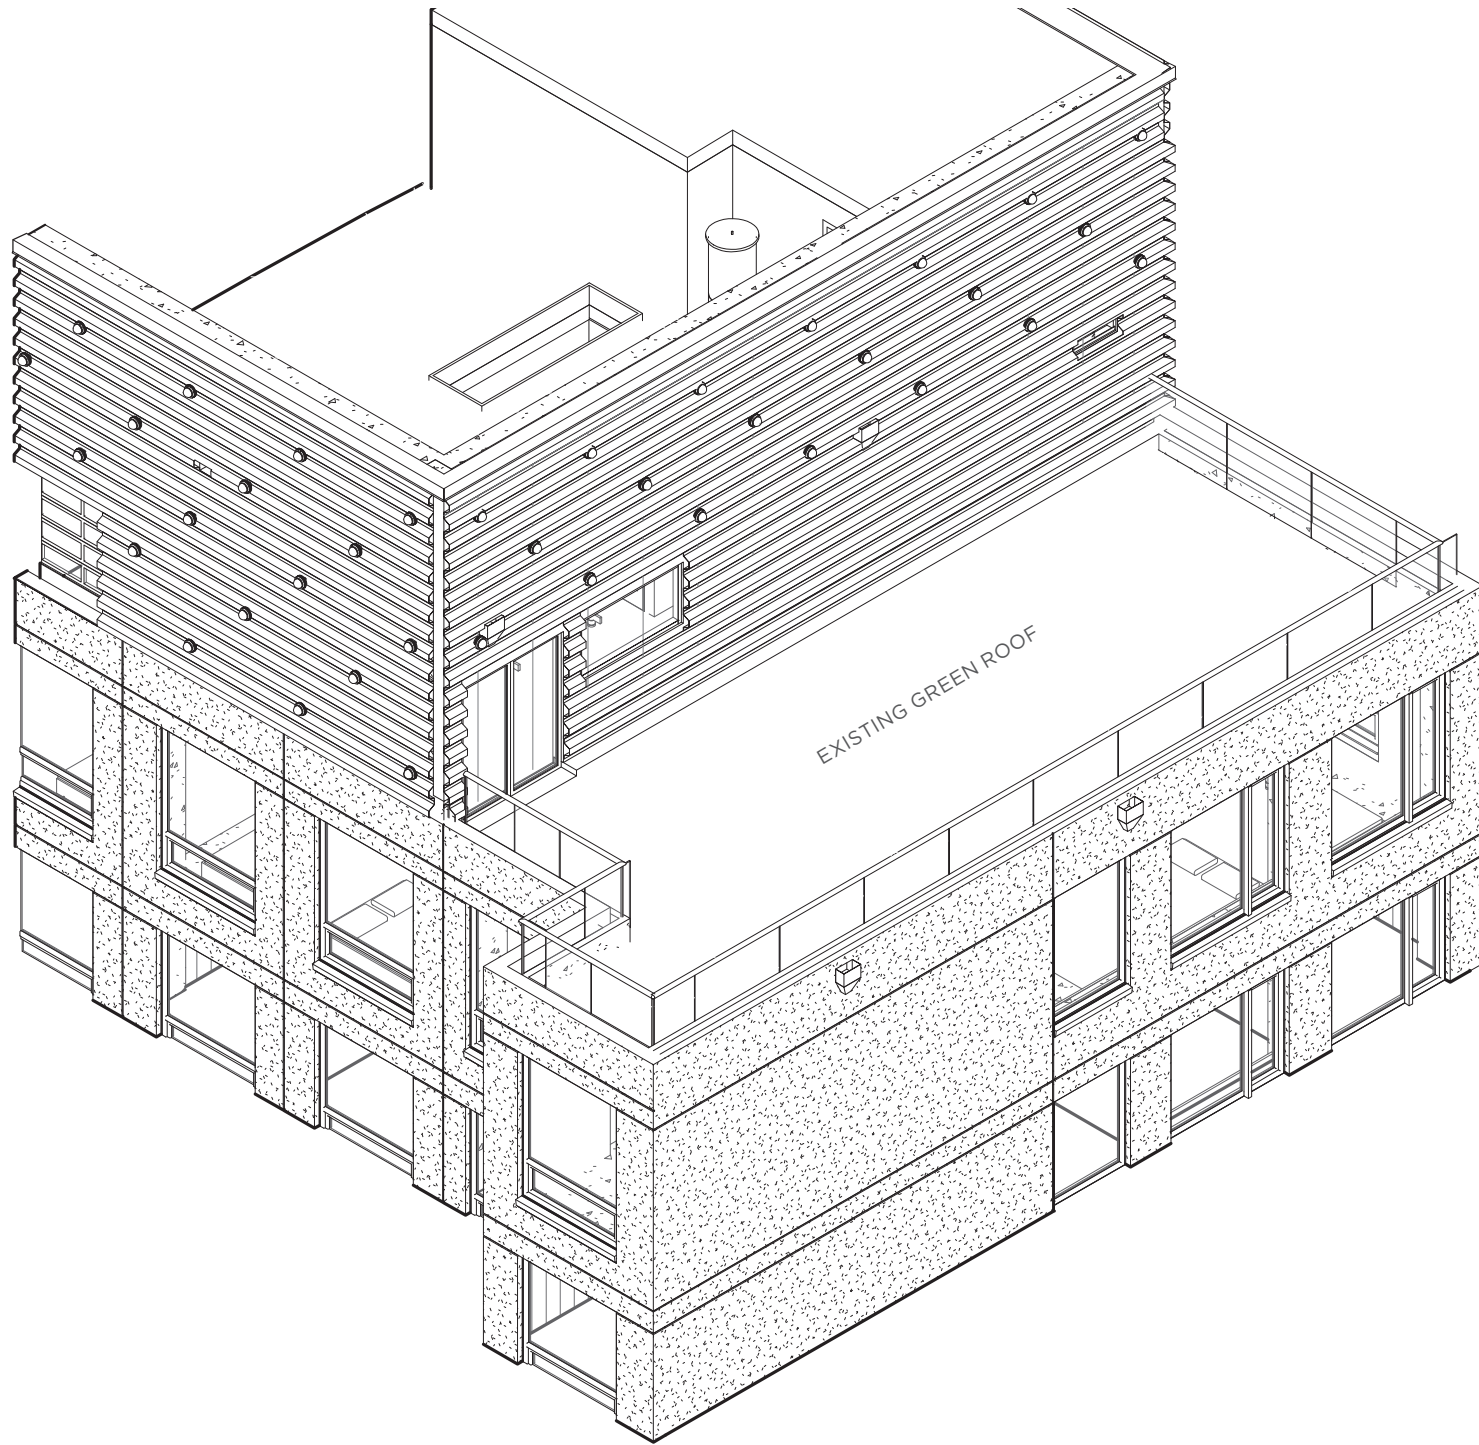

**AS PERMITTED AND CONSTRUCTED**

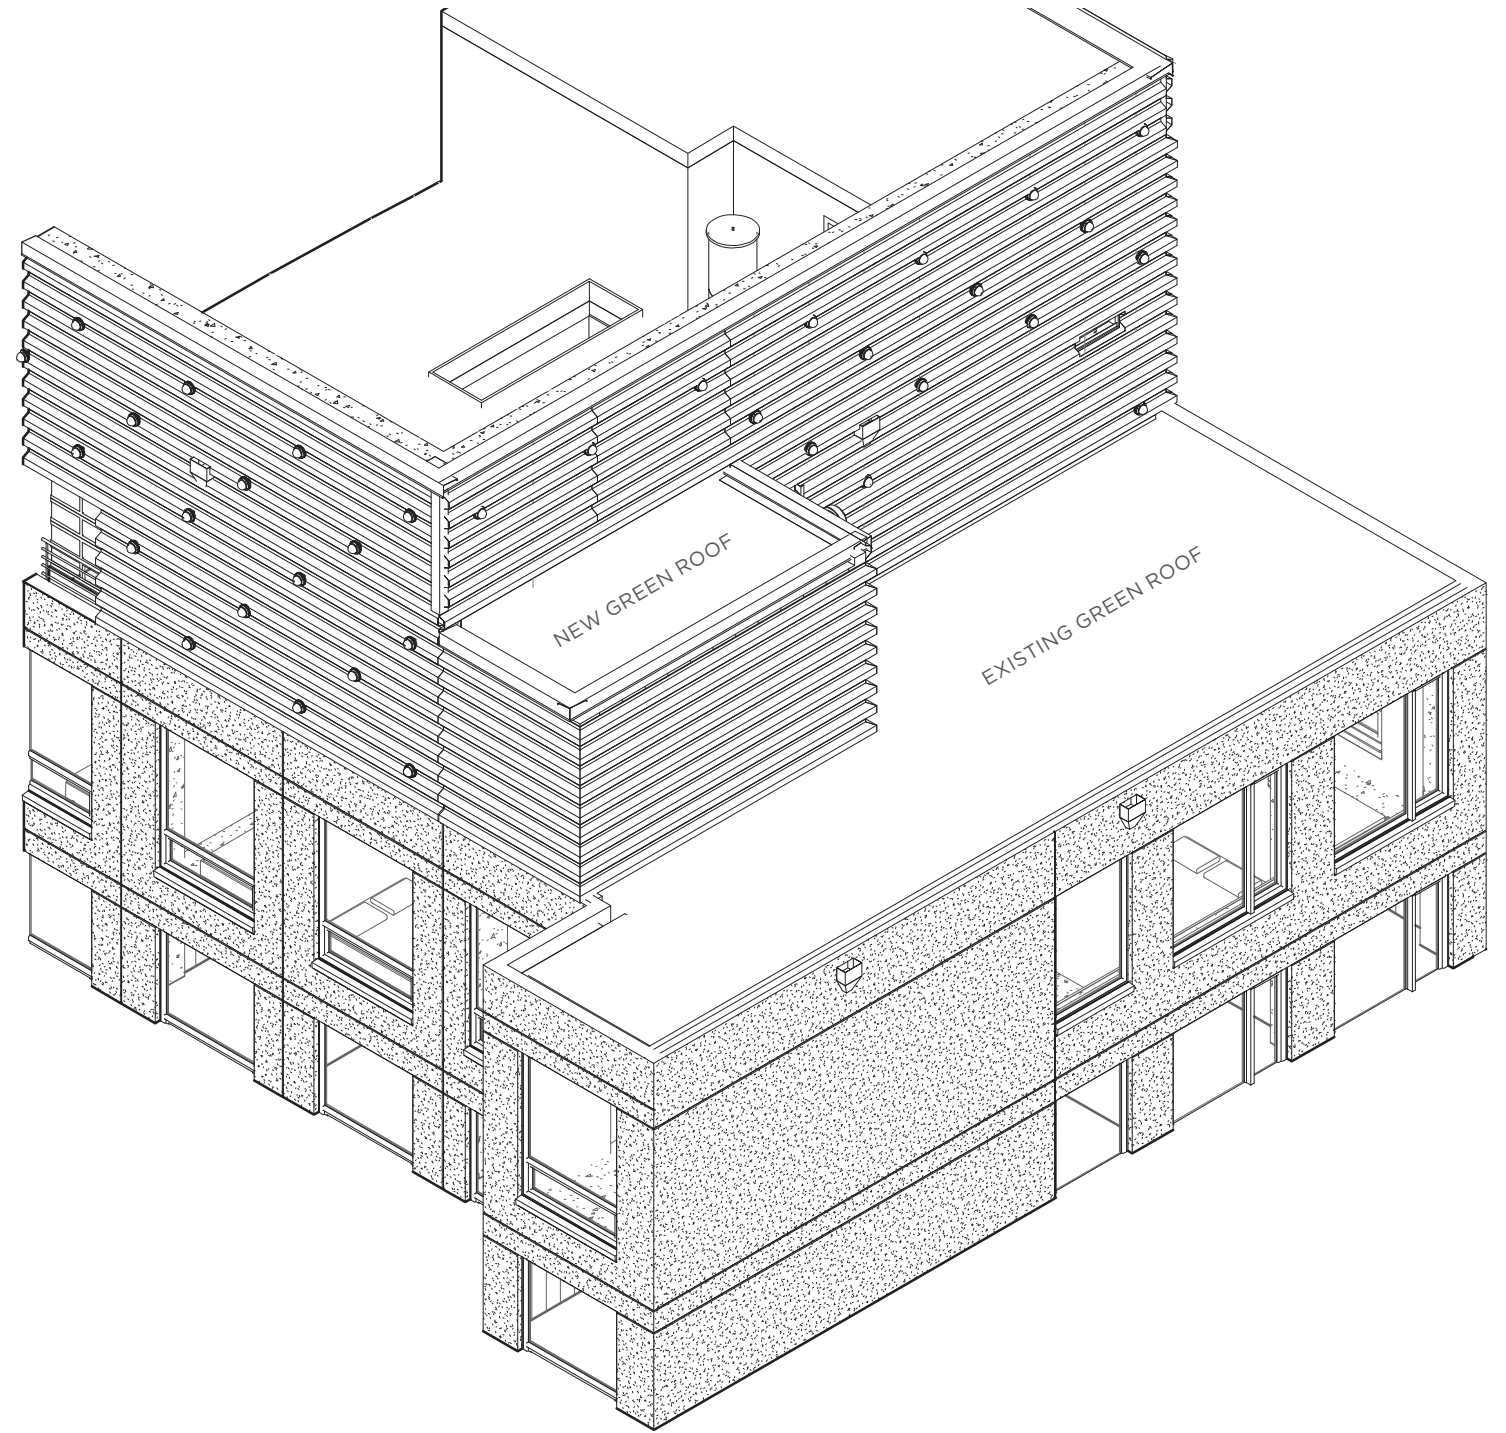

**PROPOSED**