




BEFORE

7 SPACES AT P1 LEVEL/ 24 SPACES TOTAL

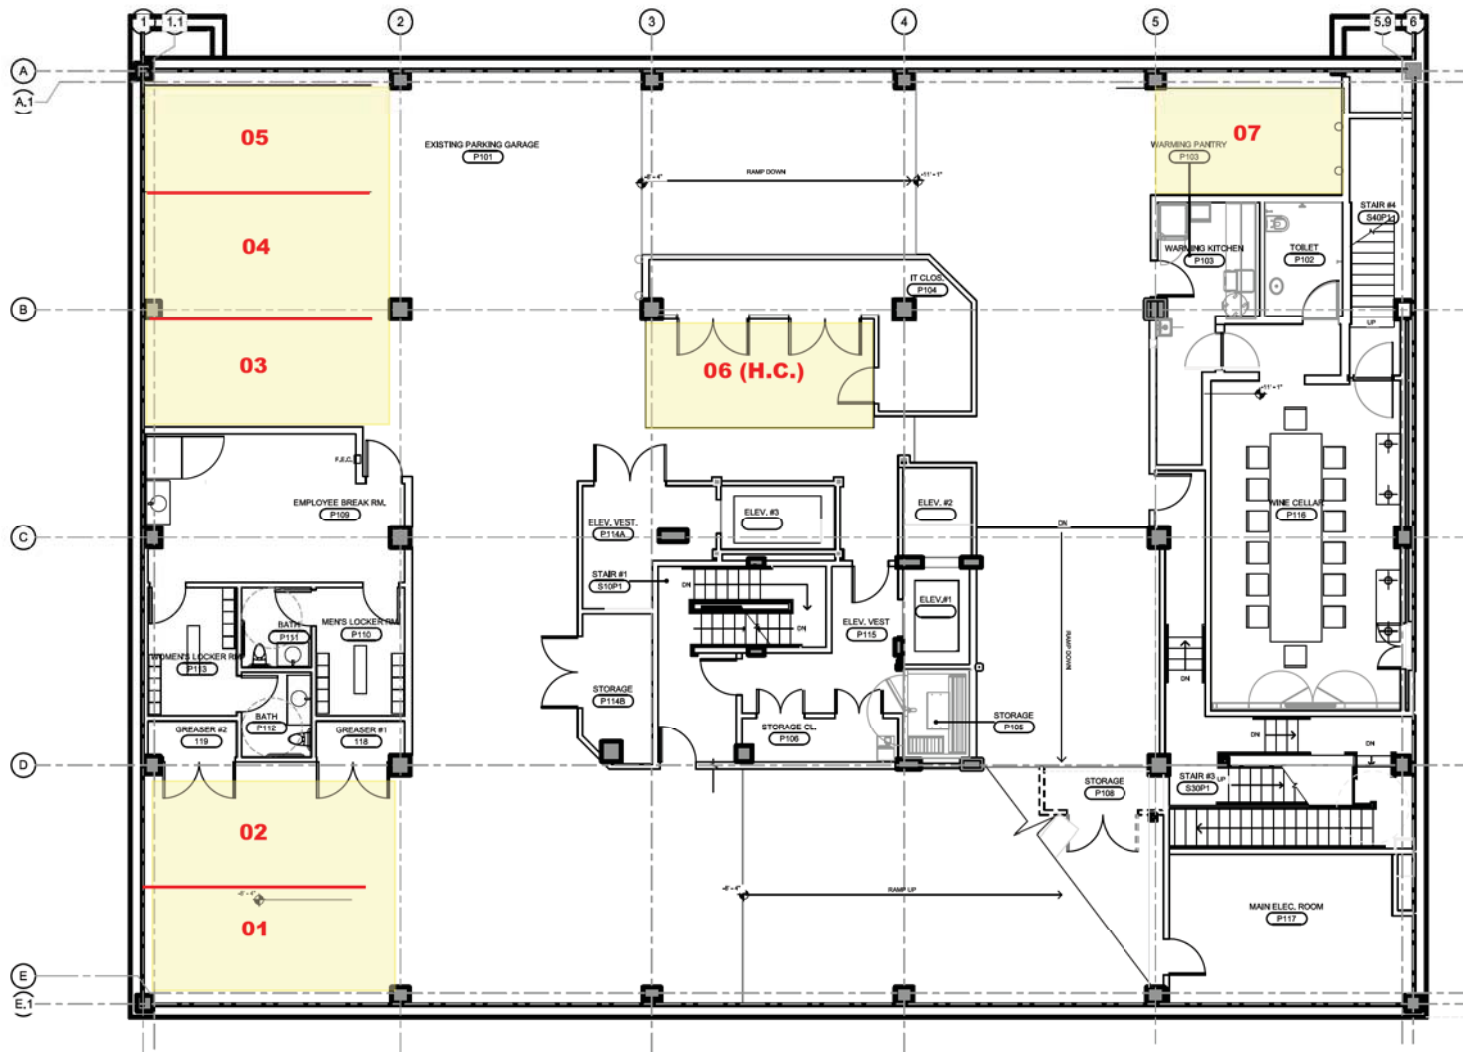


AFTER

7 SPACES AT P1 LEVEL/ 7 SPACES TOTAL (VALET PARKING)

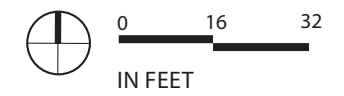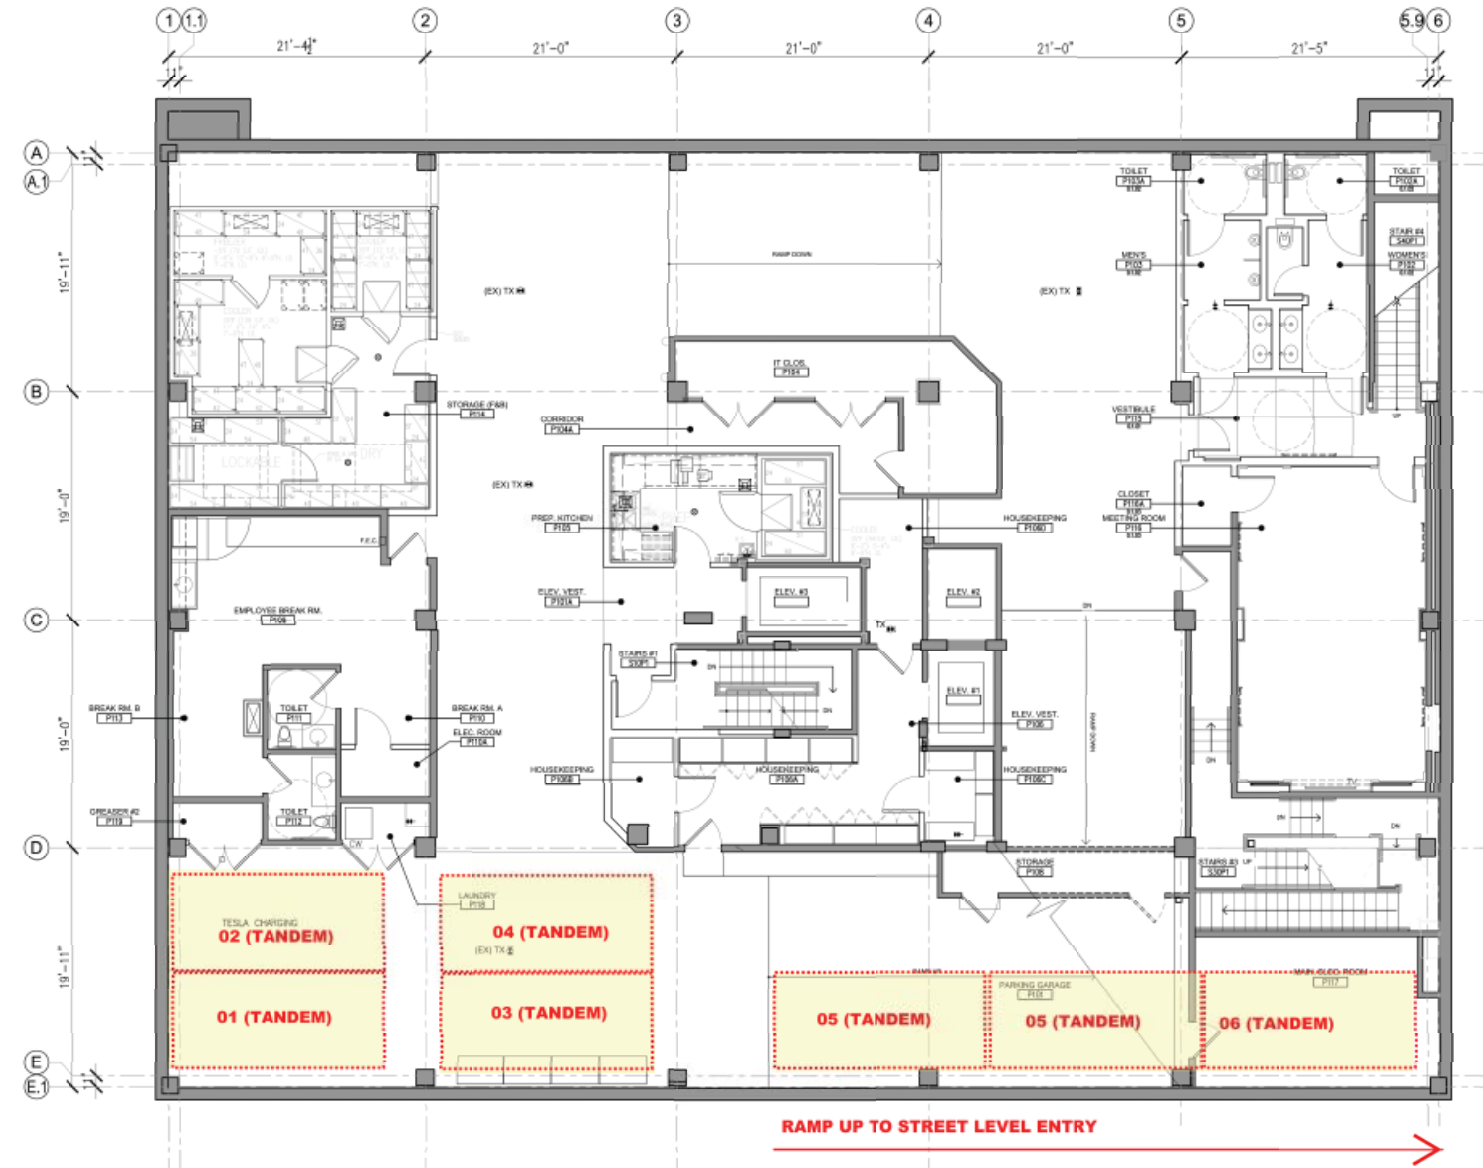

BEFORE

17 SPACES AT P2 LEVEL/ 24 SPACES TOTAL

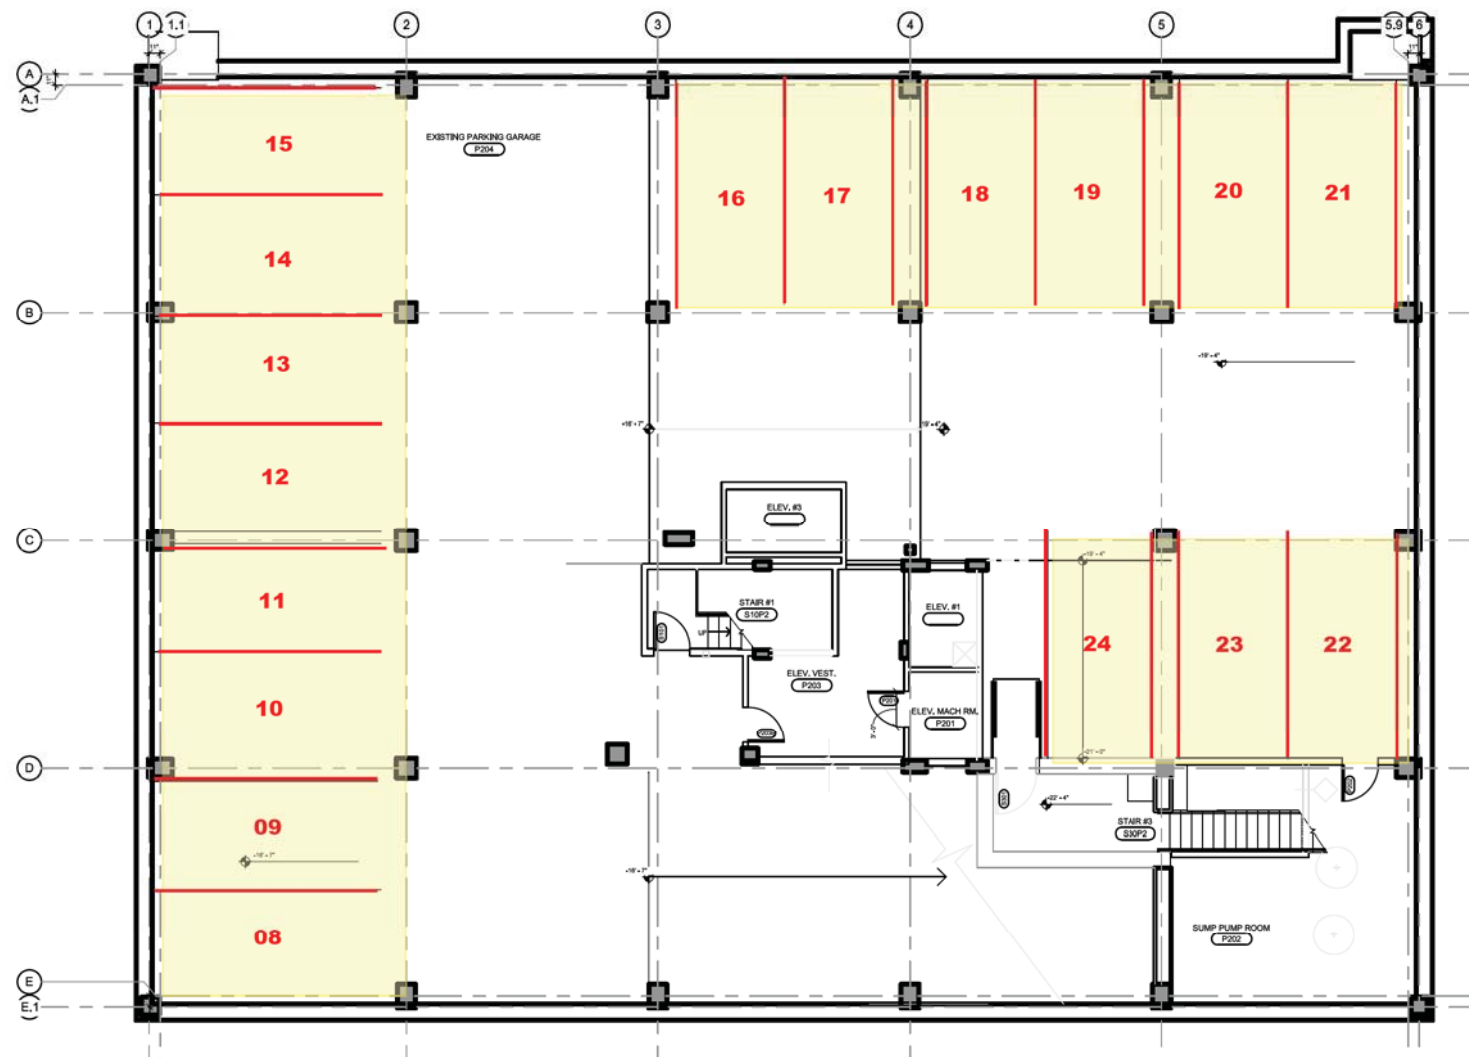

AFTER

0 SPACES AT P2 LEVEL/ 7 SPACES TOTAL (VALET PARKING)

