


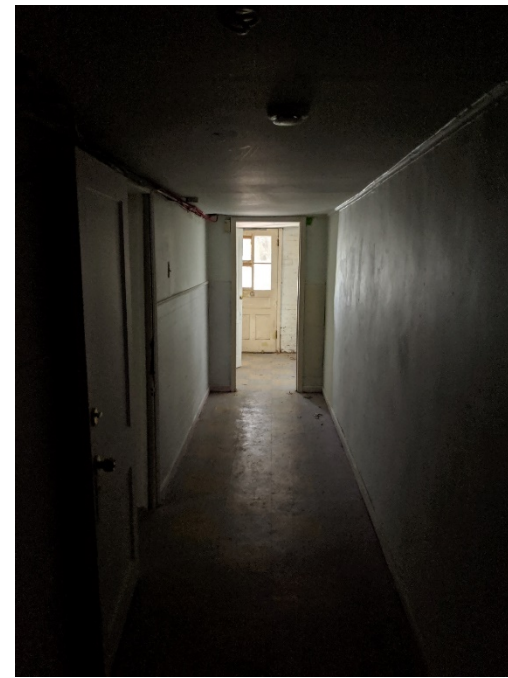


1 (Main Hall – View toward rear)



2 (Kitchen – Sink and gas line)




3 (Main Hall – View toward front entrance)

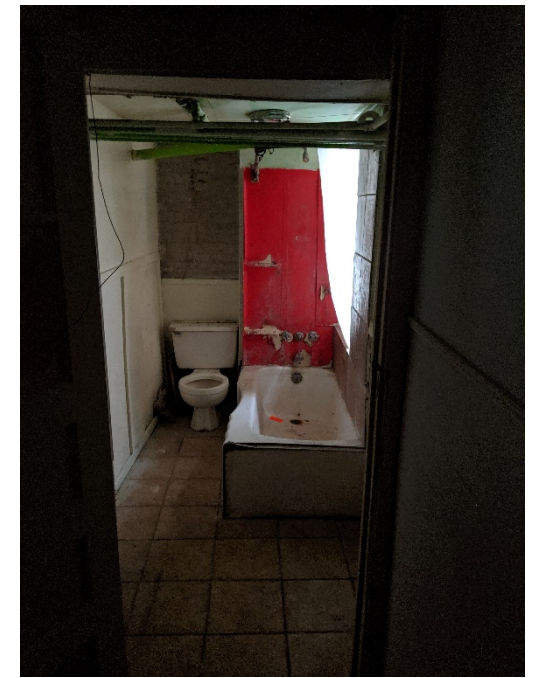

4 (Full bathroom)



5 (View toward rear entrance)

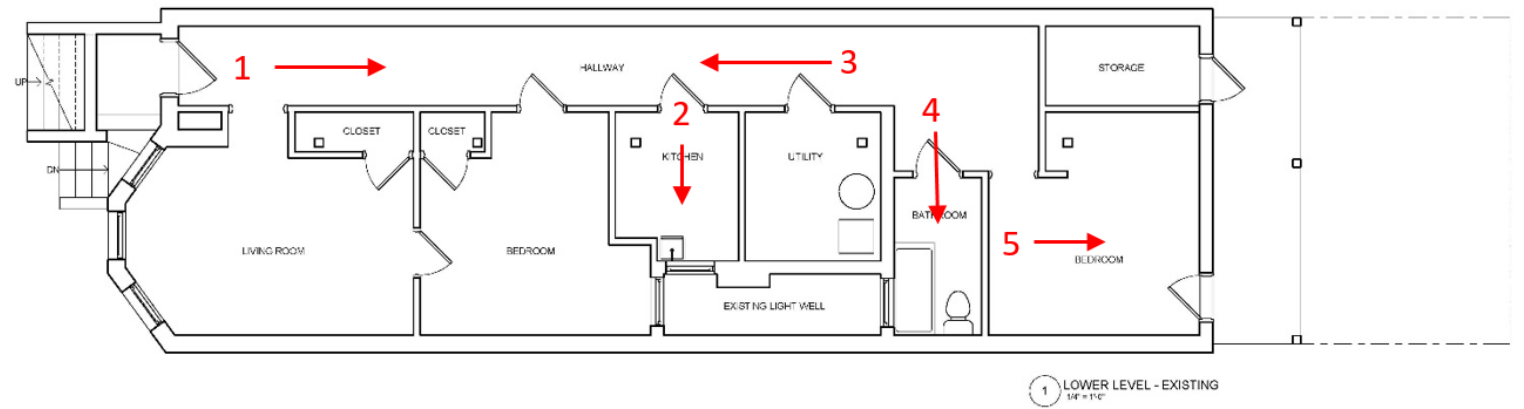

EXISTING LOWER LEVEL

Board of Zoning Adjustment
District of Columbia
CASE NO.20116
EXHIBIT NO.12



1 (Main Hall – View toward front entrance)



2 (Main Hall – View toward front entrance)



3 (Main Hall – View toward front entrance)



4 (Full bathroom)




5 (Full bathroom)



6 (Full kitchen)



6 (Full kitchen View toward rear entrance)

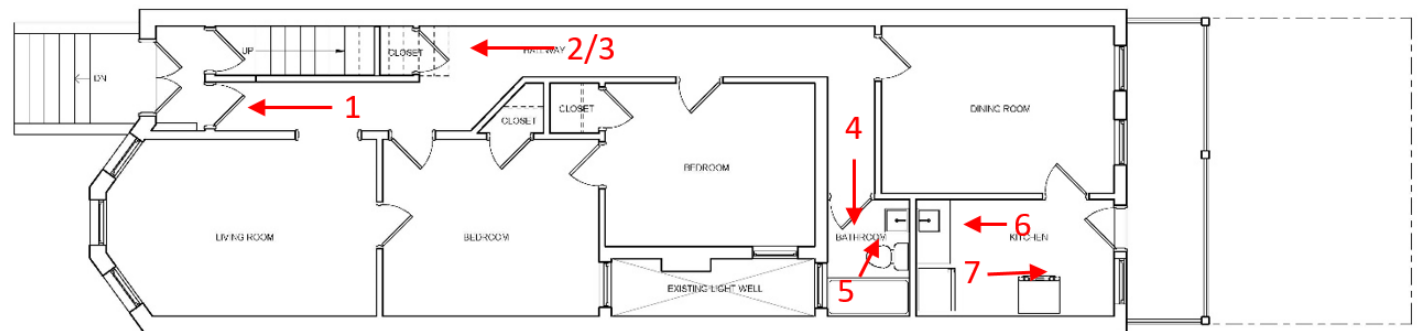

2 FIRST FLOOR - EXISTING
1/4" = 1'-0"

EXISTING FIRST FLOOR



1 (Main Hall – View toward front entrance)



2 (Full bathroom)



3 (Full bathroom)




4 (Full kitchen)



5 (Full kitchen View toward rear entrance)



6 (View toward stair to third floor)

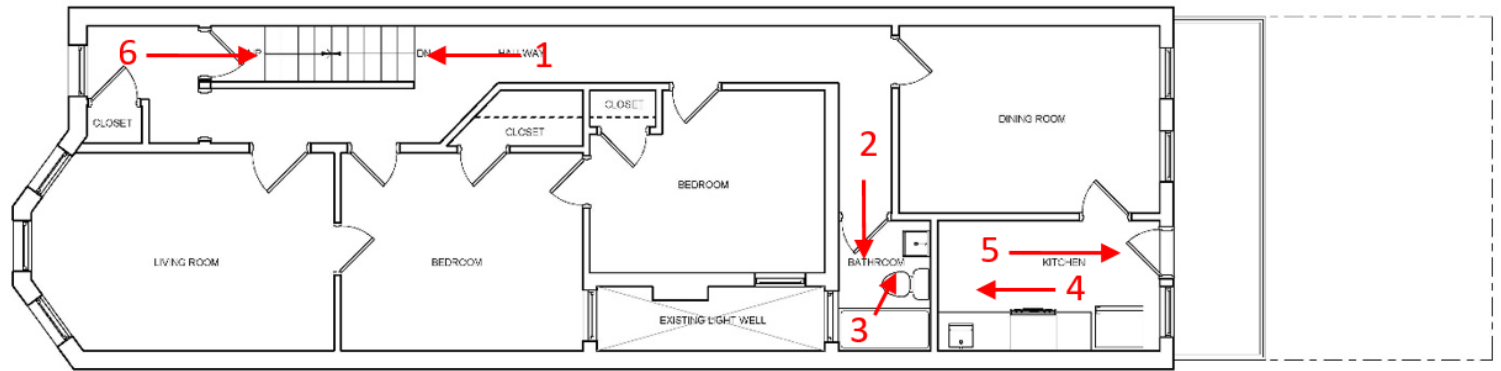

1 SECOND FLOOR - EXISTING
L&P = 11'0"

EXISTING SECOND FLOOR