



# EXISTING SITE PLAN

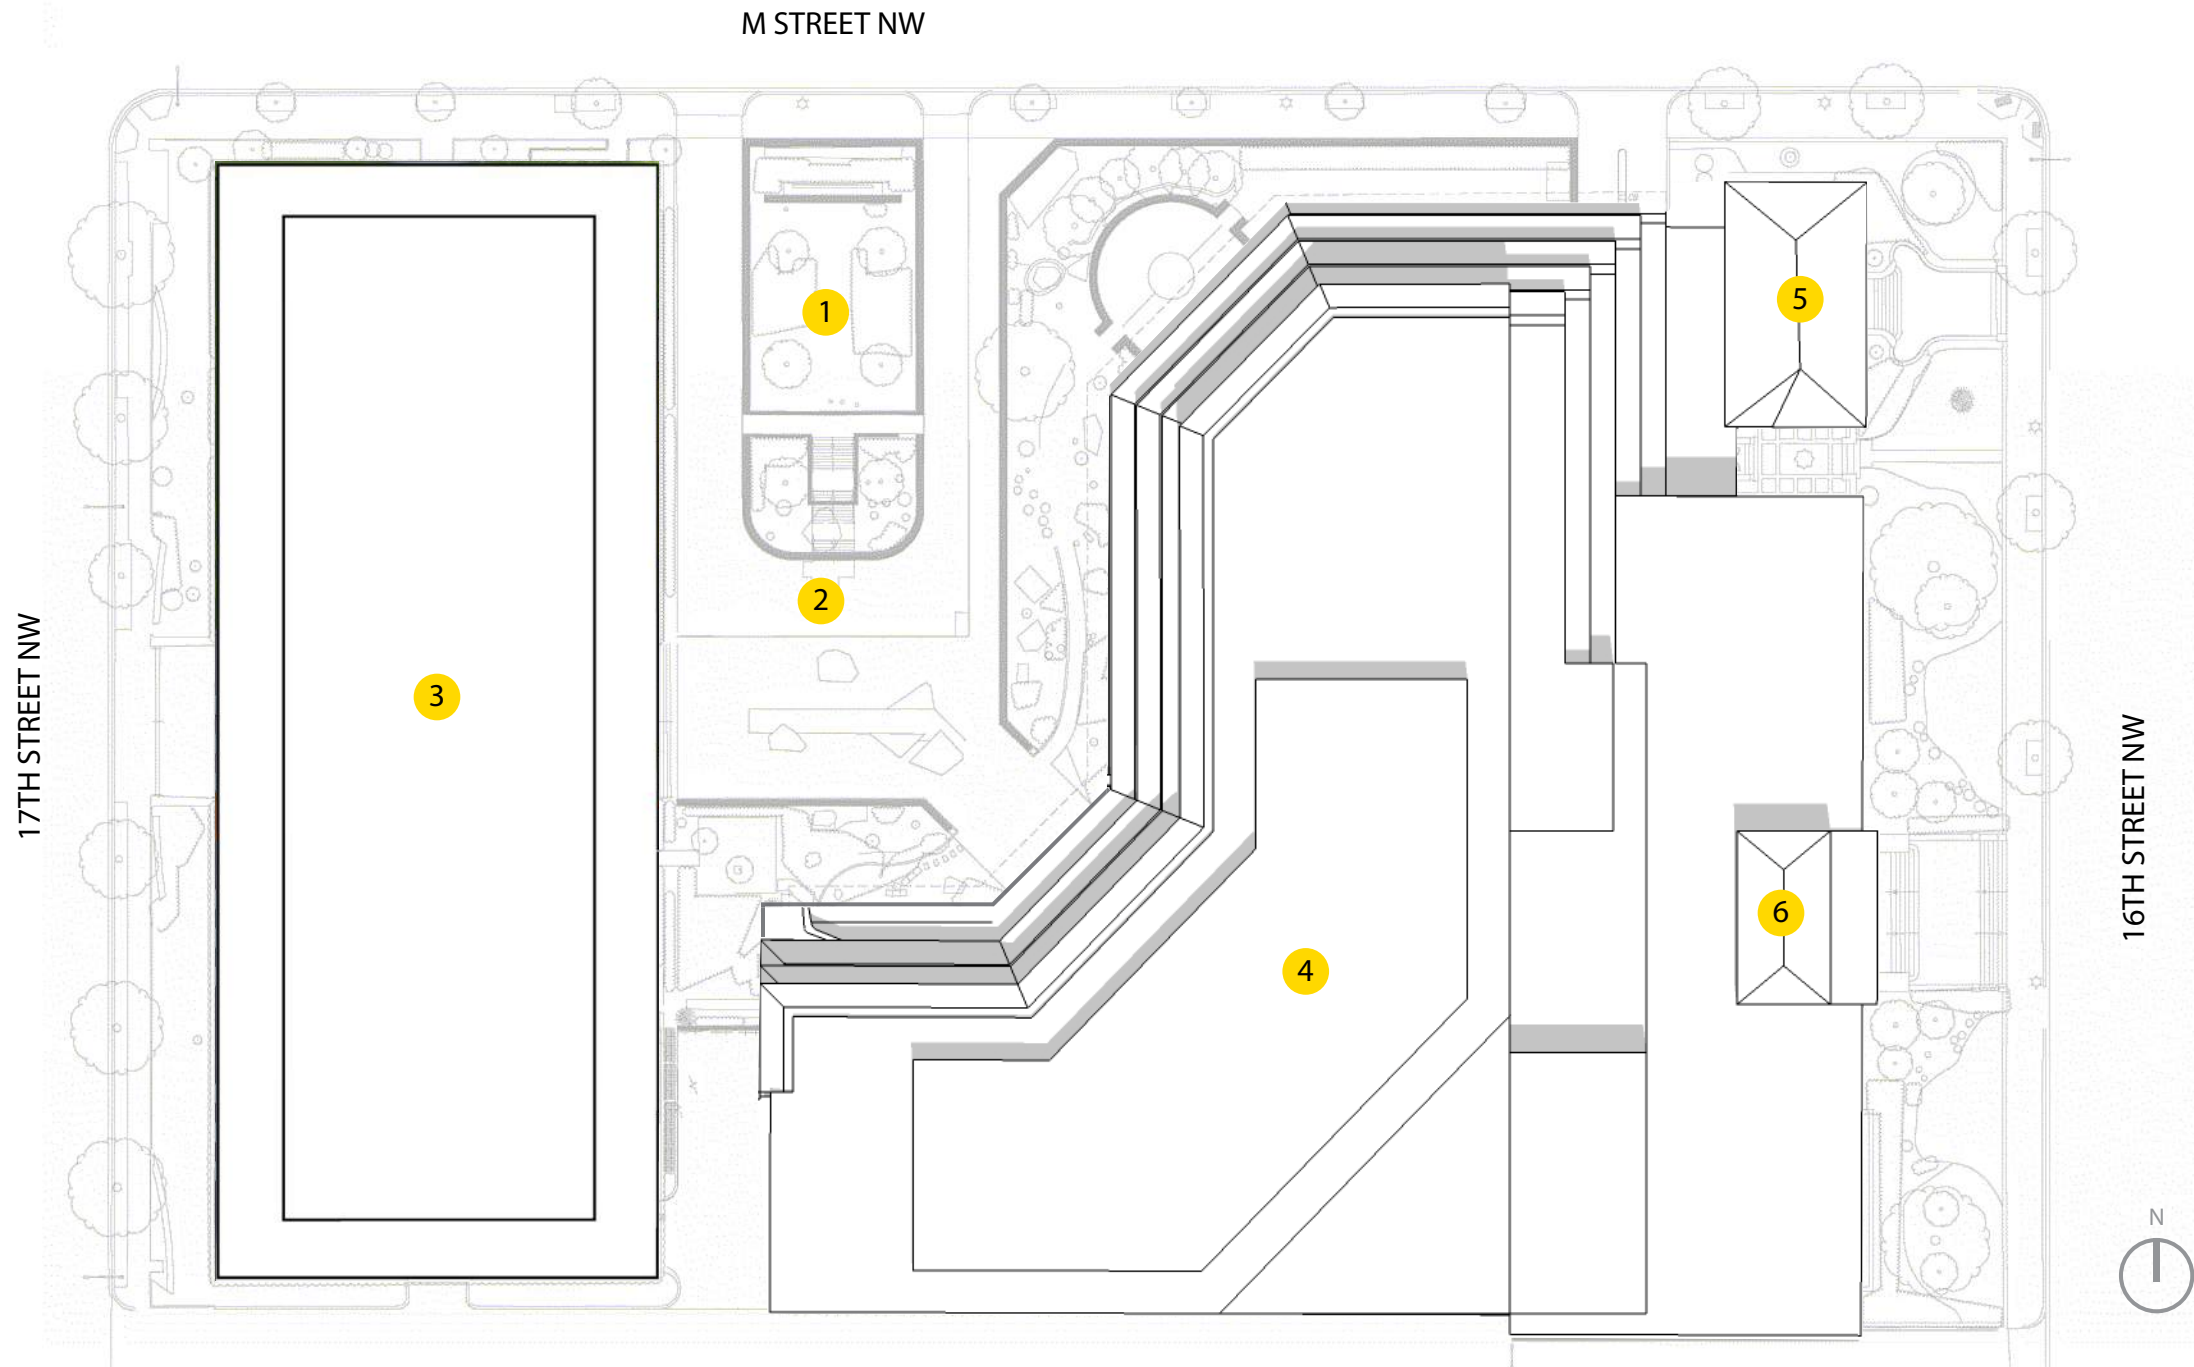

## NOTES

- 1 PLAZA
- 2 BUILDING LOBBY ACCESS ROAD
- 3 17TH STREET BUILDING
- 4 M STREET BUILDING
- 5 HUBBARD HALL
- 6 16TH STREET BUILDING

# PROPOSED SITE PLAN

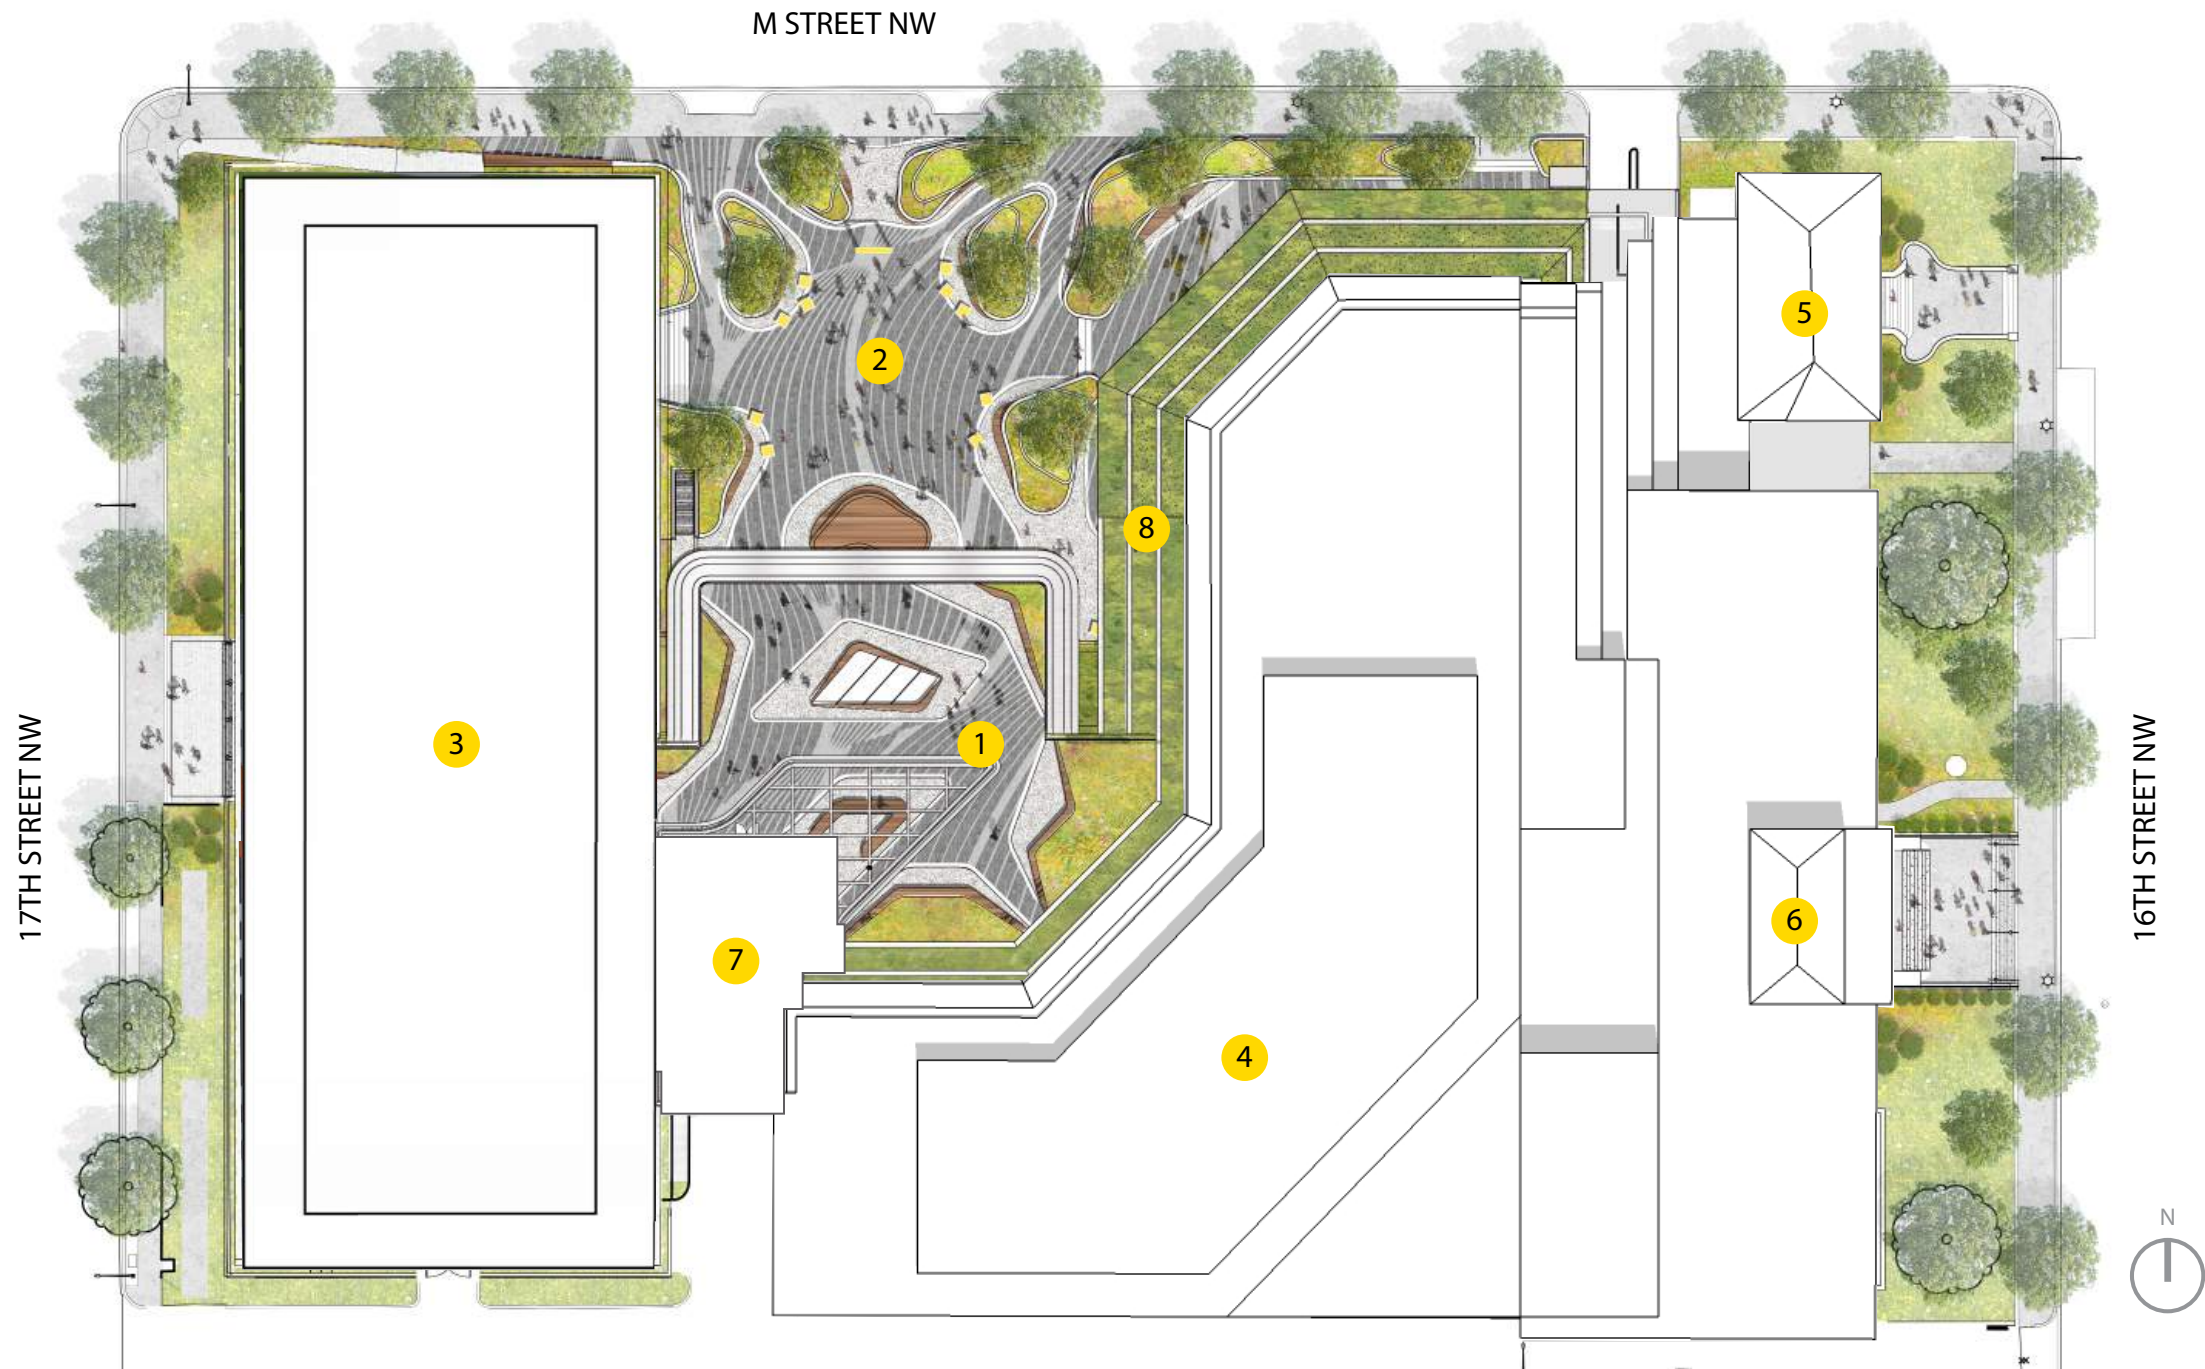


## NOTES


- 1 PROPOSED PAVILION
- 2 PROPOSED PLAZA
- 3 17TH STREET BUILDING
- 4 M STREET BUILDING
- 5 HUBBARD HALL
- 6 16TH STREET BUILDING
- 7 PAVILION PENTHOUSE
- 8 M ST. TERRACE PLANTERS

# FLOOR PLANS

## 17TH STREET BUILDING - LEVEL 01 EXISTING & PROPOSED

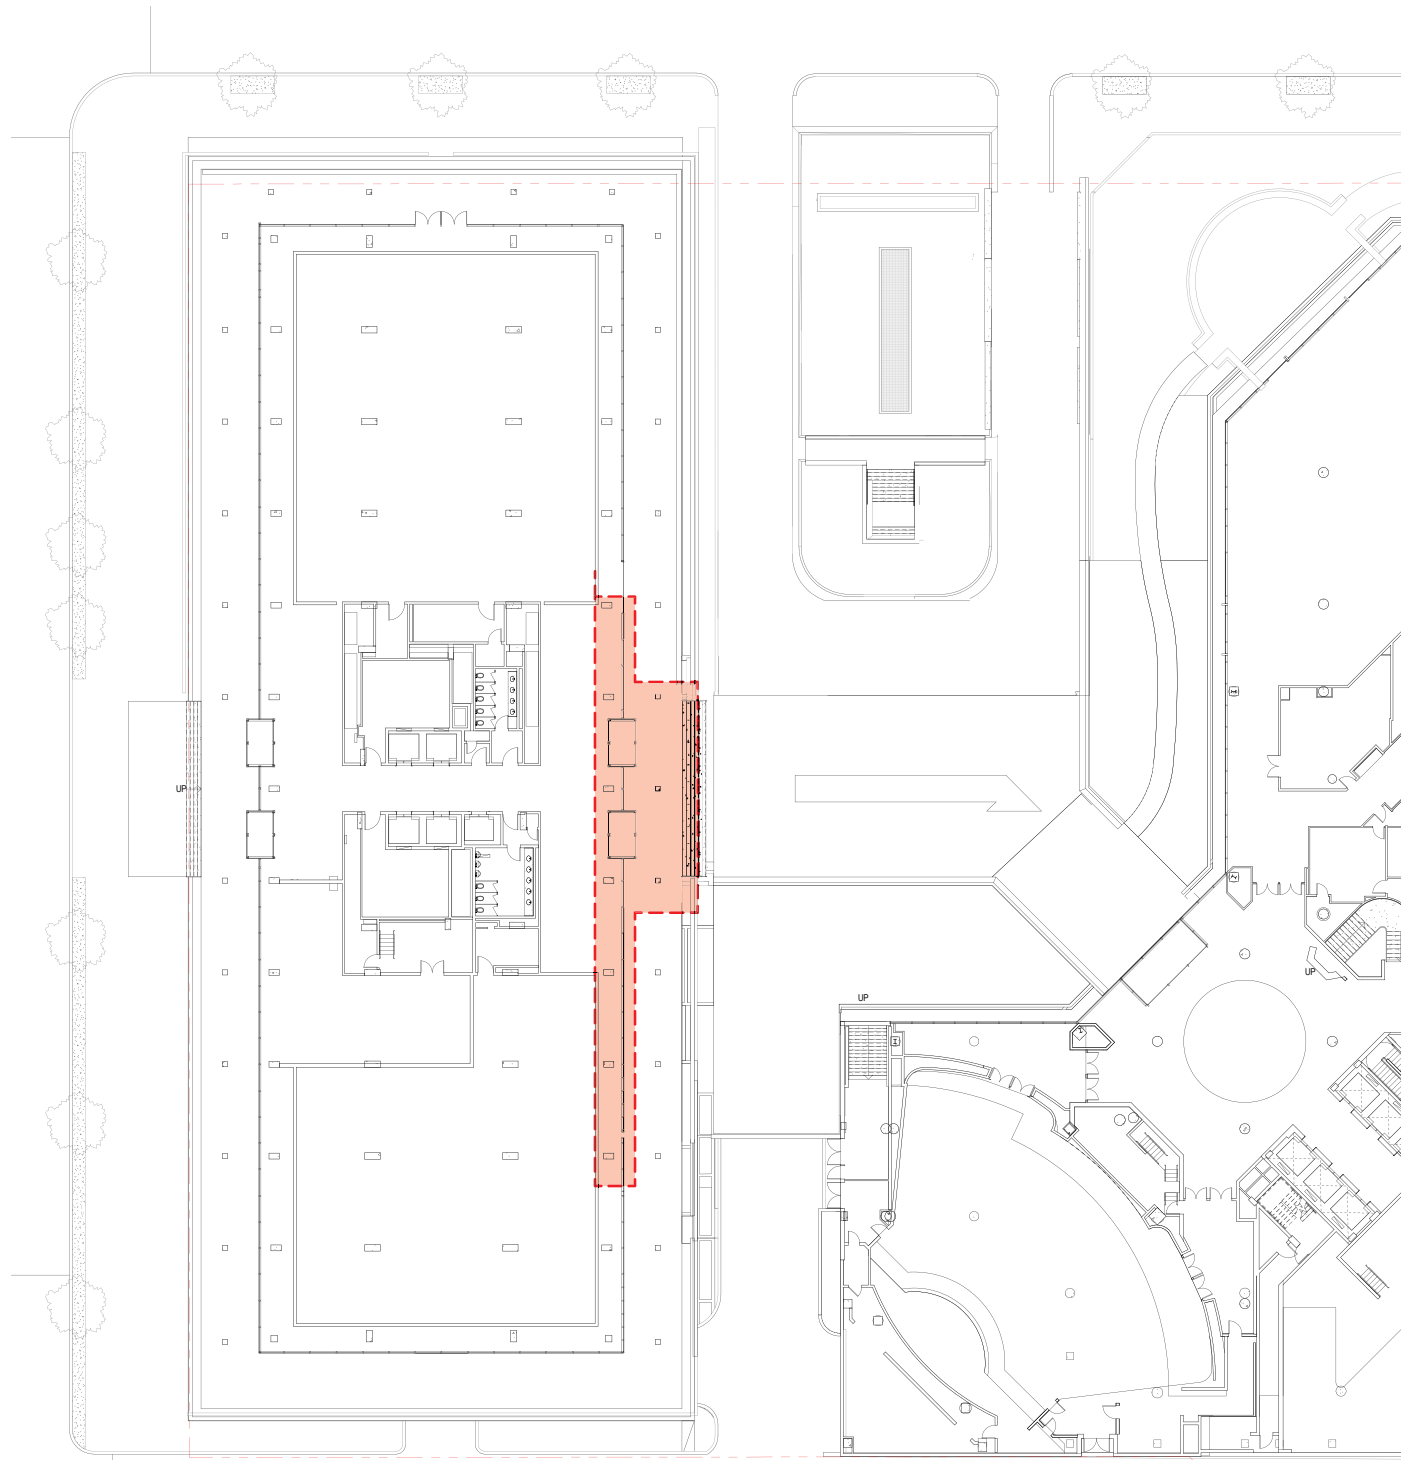


LEVEL 01 EXISTING

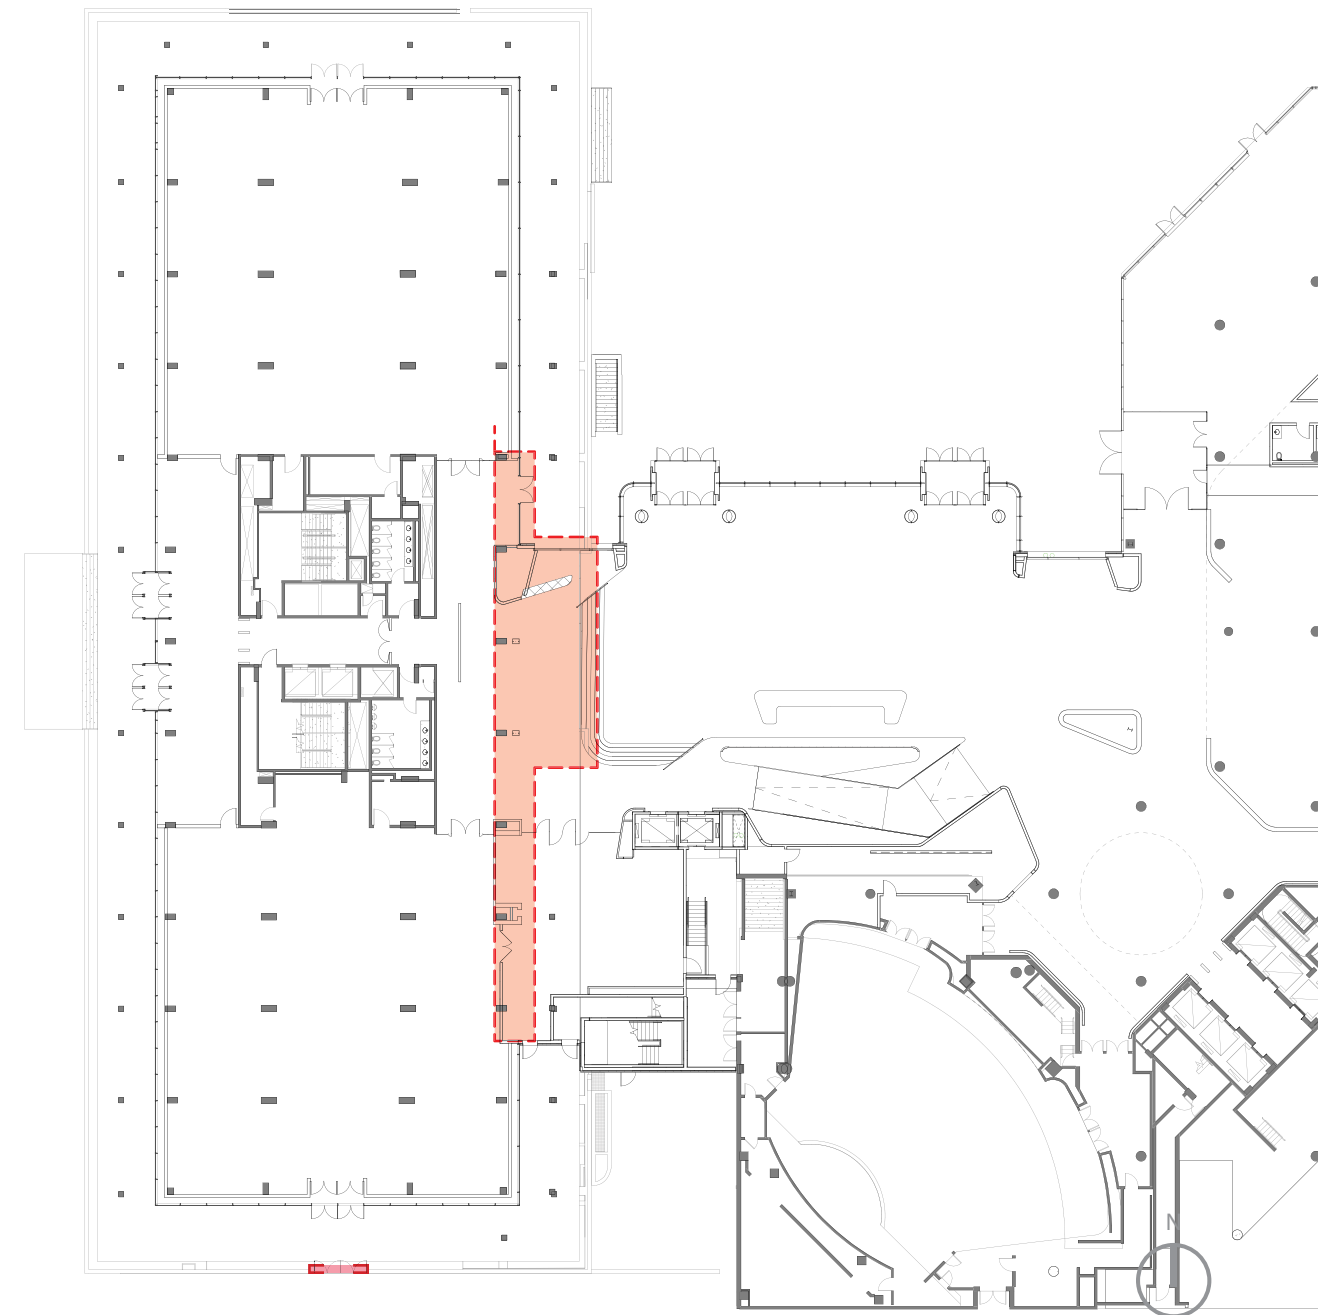


LEVEL 01 PROPOSED

# FLOOR PLANS

17TH STREET BUILDING - PROPOSED LEVEL 02 & LEVEL 04

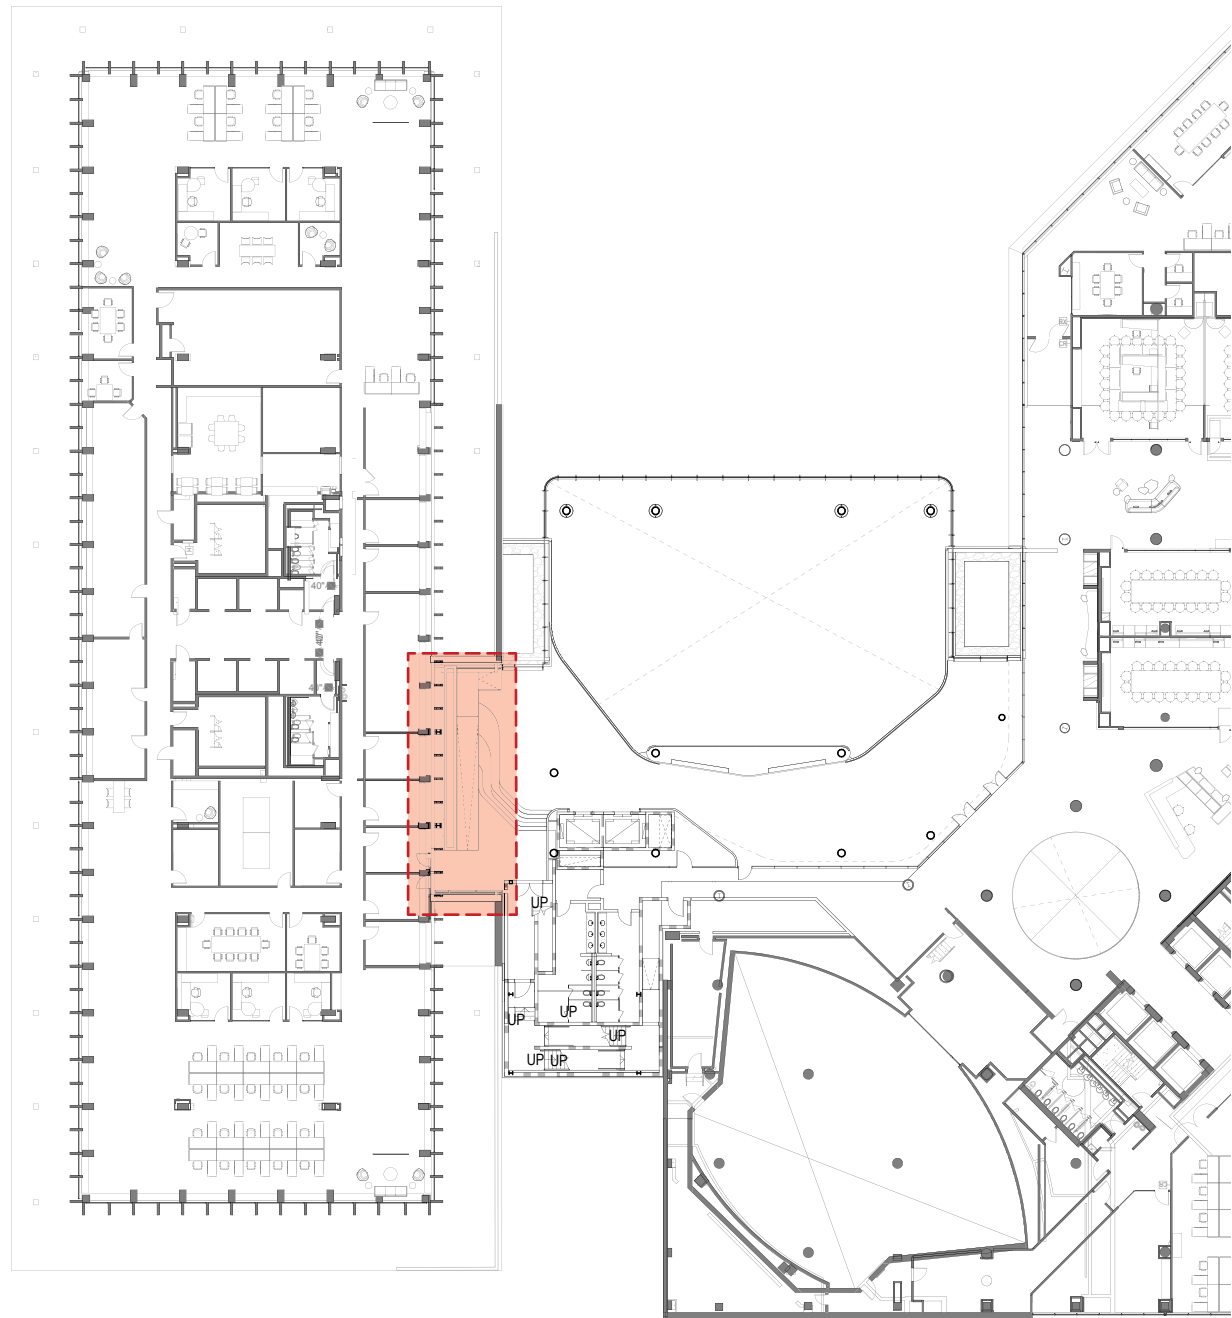

LEVEL 02 (LEVEL 03 similar)

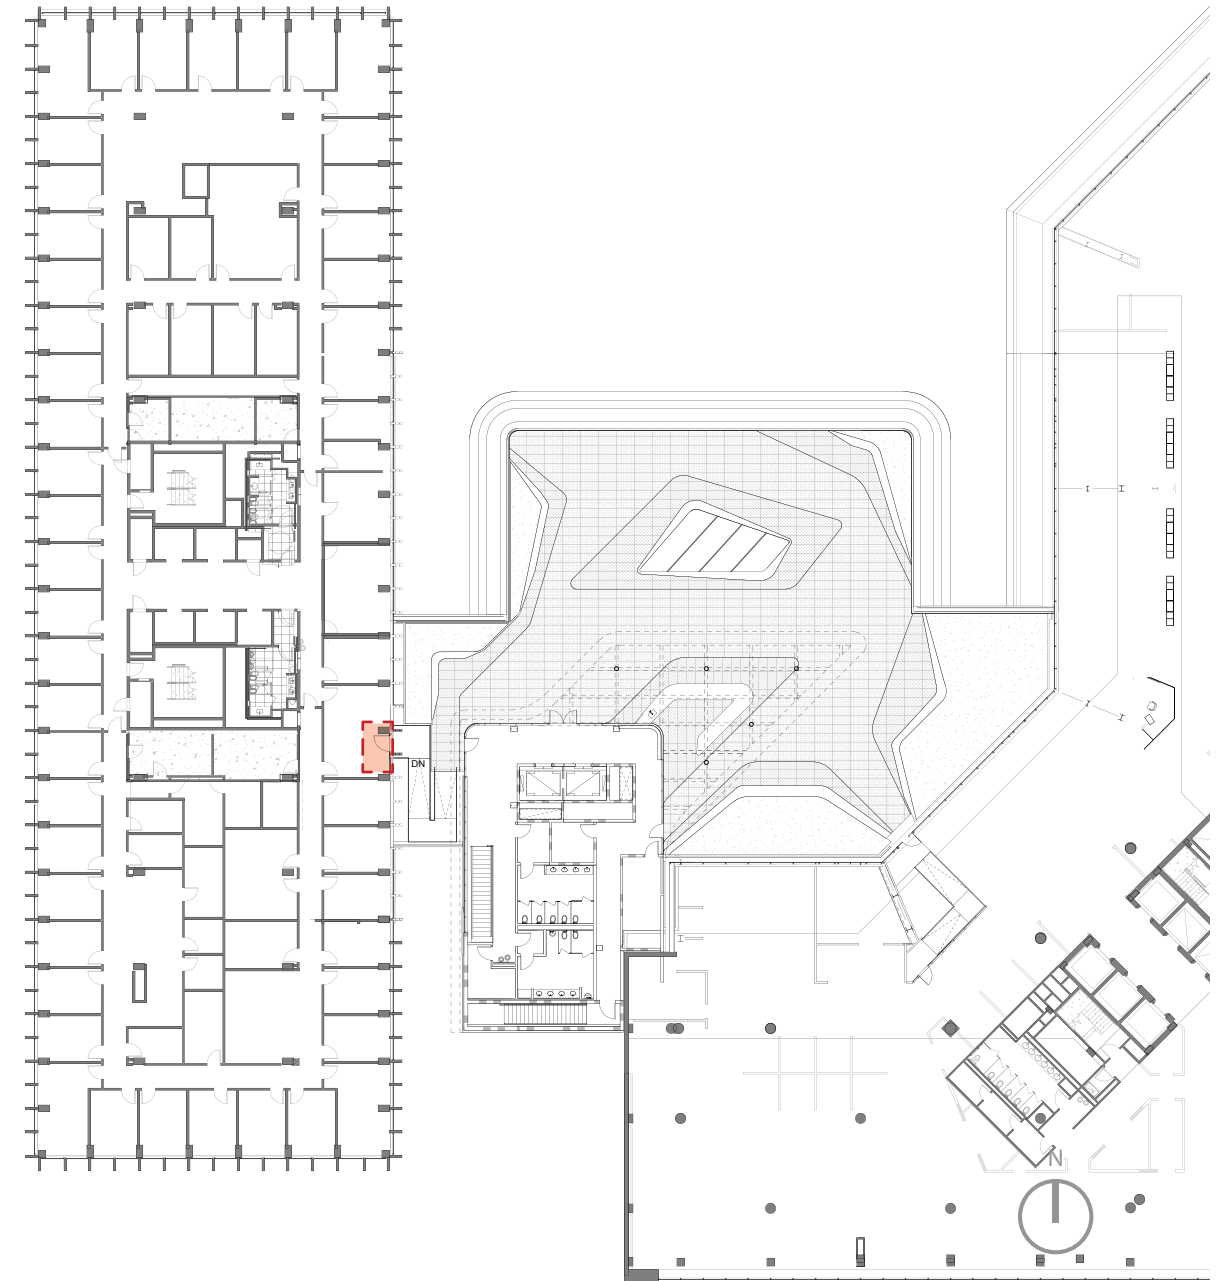

LEVEL 04

# M STREET ELEVATION

PROPOSED ELEVATION

