


- ① NORTH LAWN
- ② EXISTING TREES (TYP)
- ③ REALIGNED EXISTING ACCESS DRIVE
- ④ EXISTING WOODLEY DROP-OFF
- ⑤ DROP-OFF PLAZA
- ⑥ WATER FEATURE
- ⑦ GARDEN
- ⑧ NEW PARK WALK
- ⑨ HISTORIC LANDSCAPE
- ⑩ HISTORIC COLUMNS
- ⑪ DOG PARK
- ⑫ GARAGE
- ⑬ SERVICE ENTRY



KEY MAP

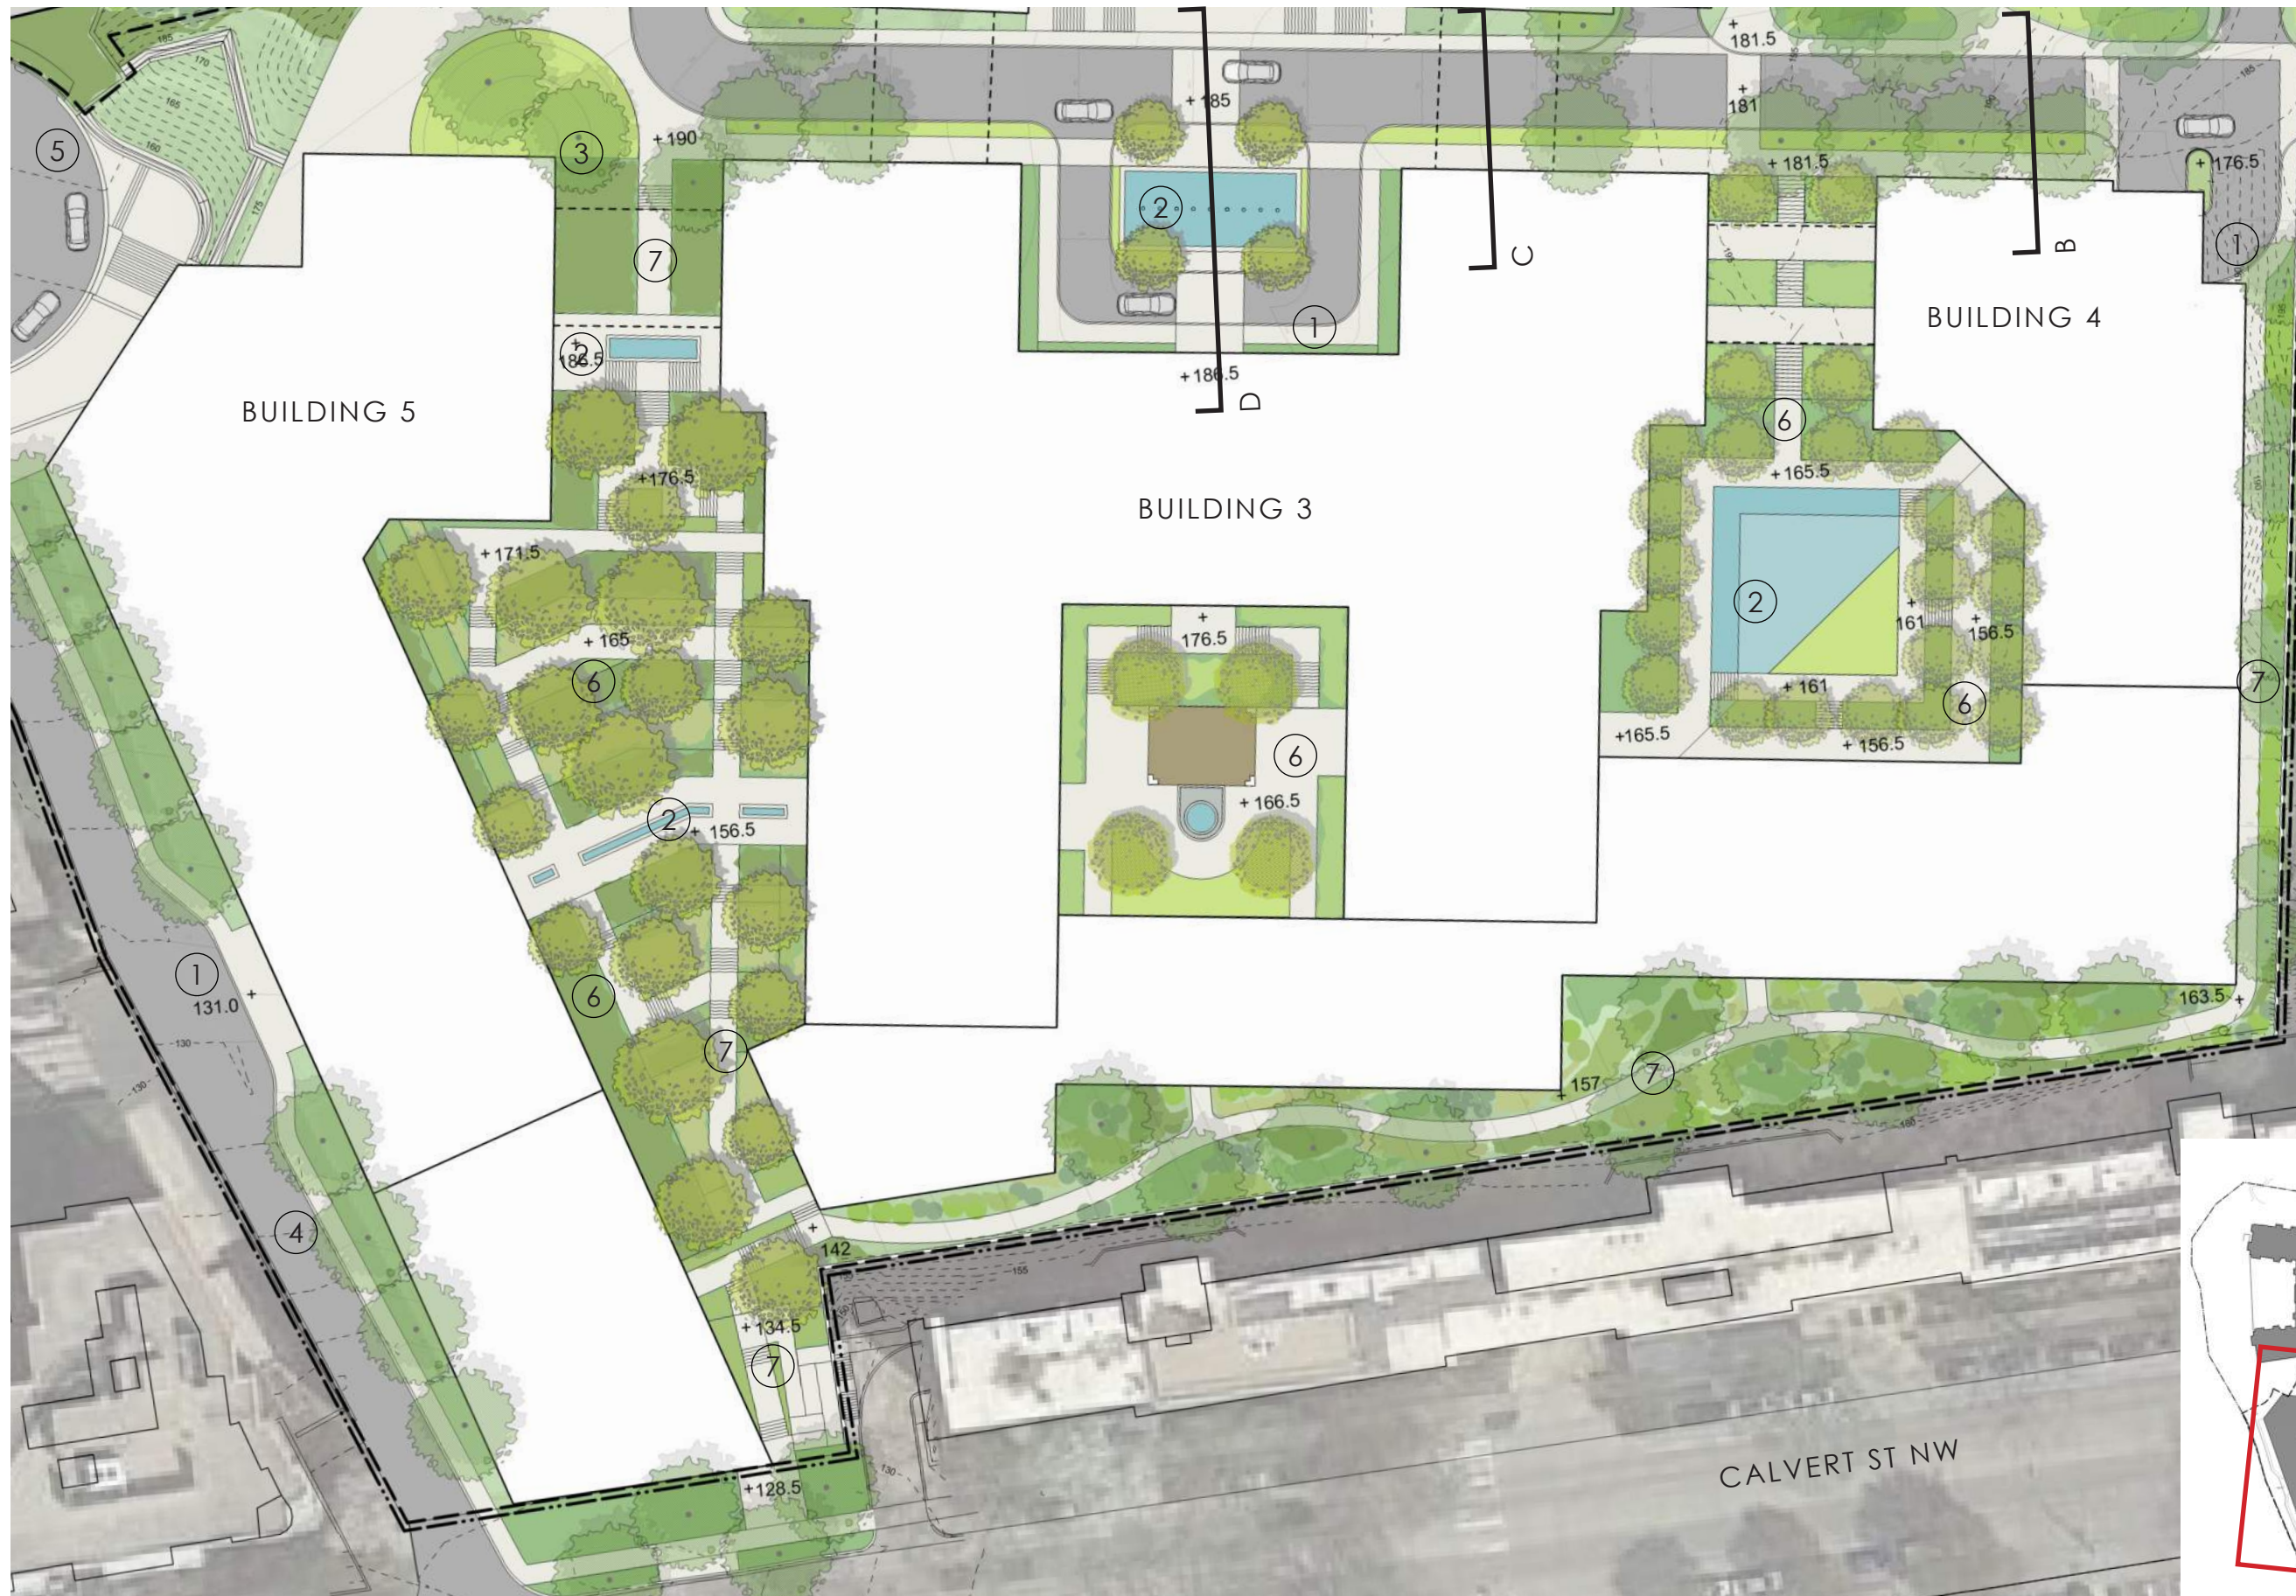


- ① RESIDENTIAL DROP-OFF
- ② WATER FEATURE
- ③ DOG PARK
- ④ EXISTING DROP-OFF
- ⑤ SERVICE ENTRY
- ⑥ COURTYARD GARDENS
- ⑦ PUBLIC WALKWAY






SECTION A

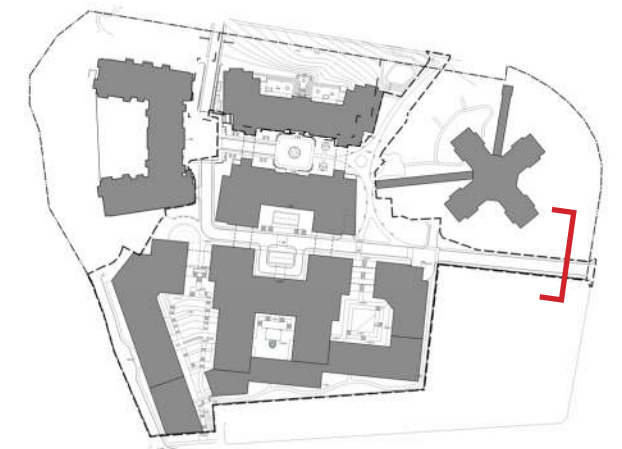


KEY MAP


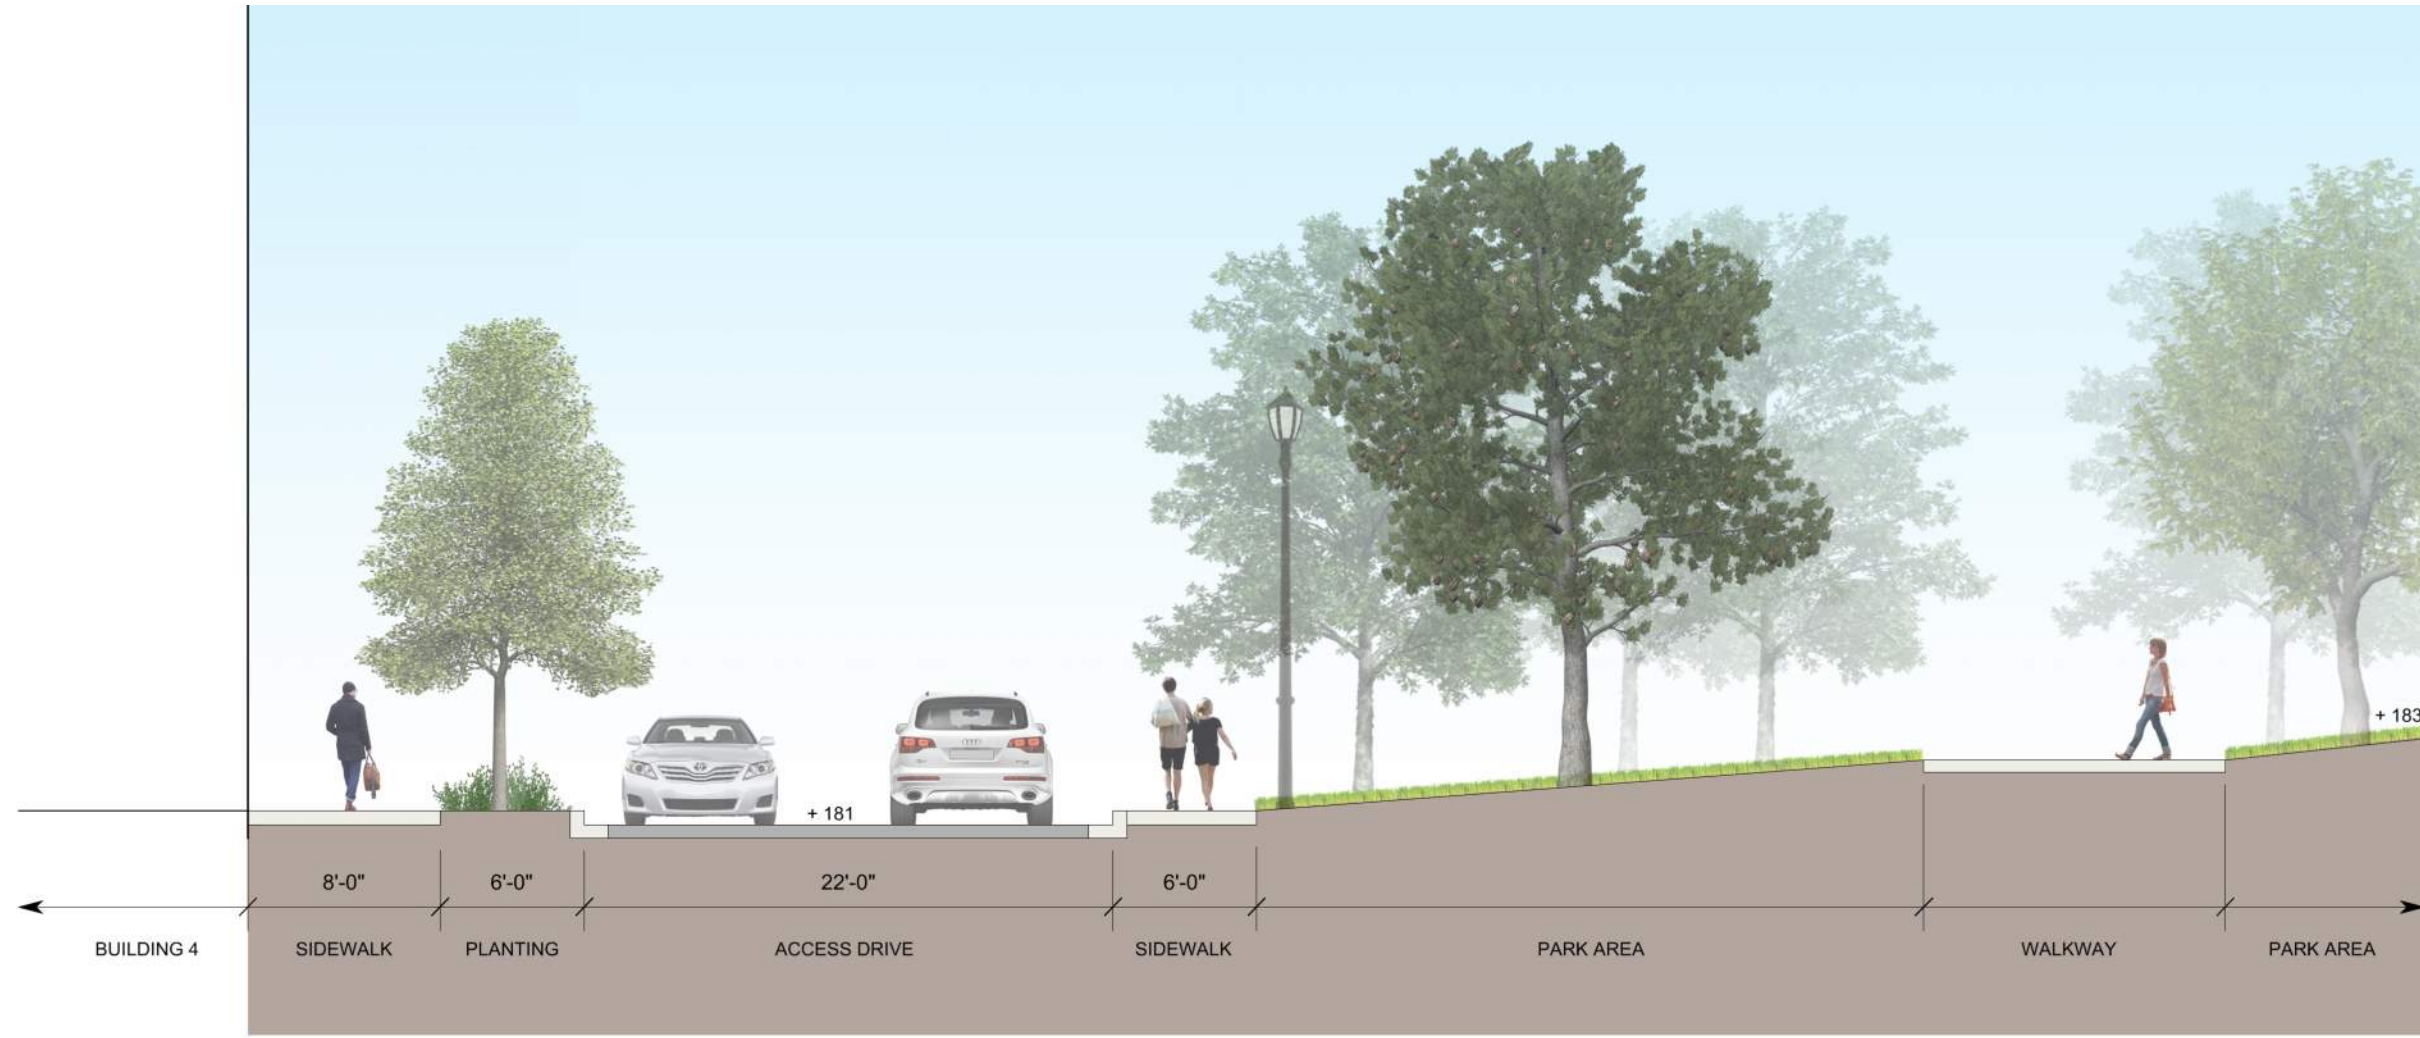


SECTION B


0 2 4 6 8 FT
1/8" = 1'-0" SCALE

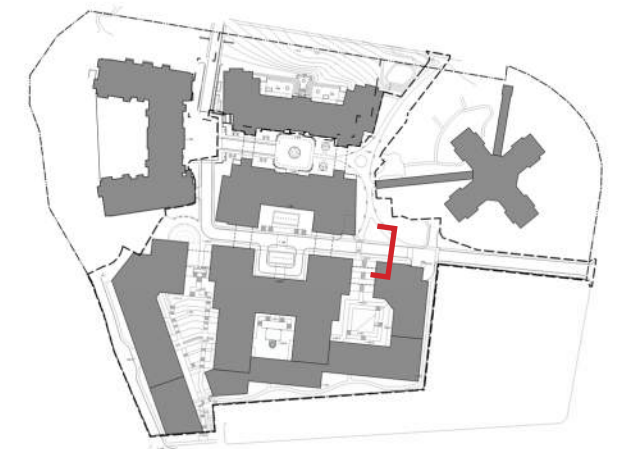


KEY MAP

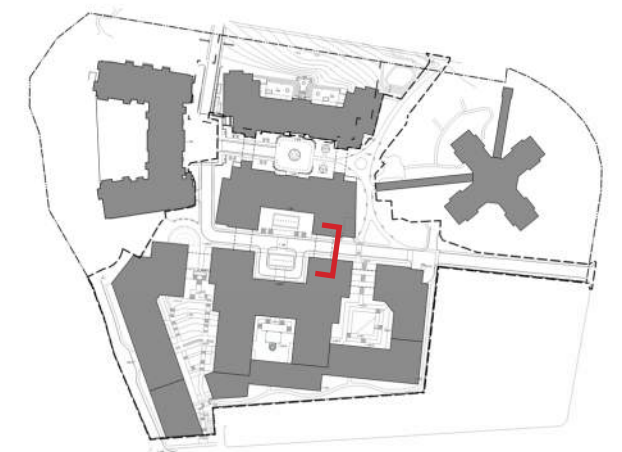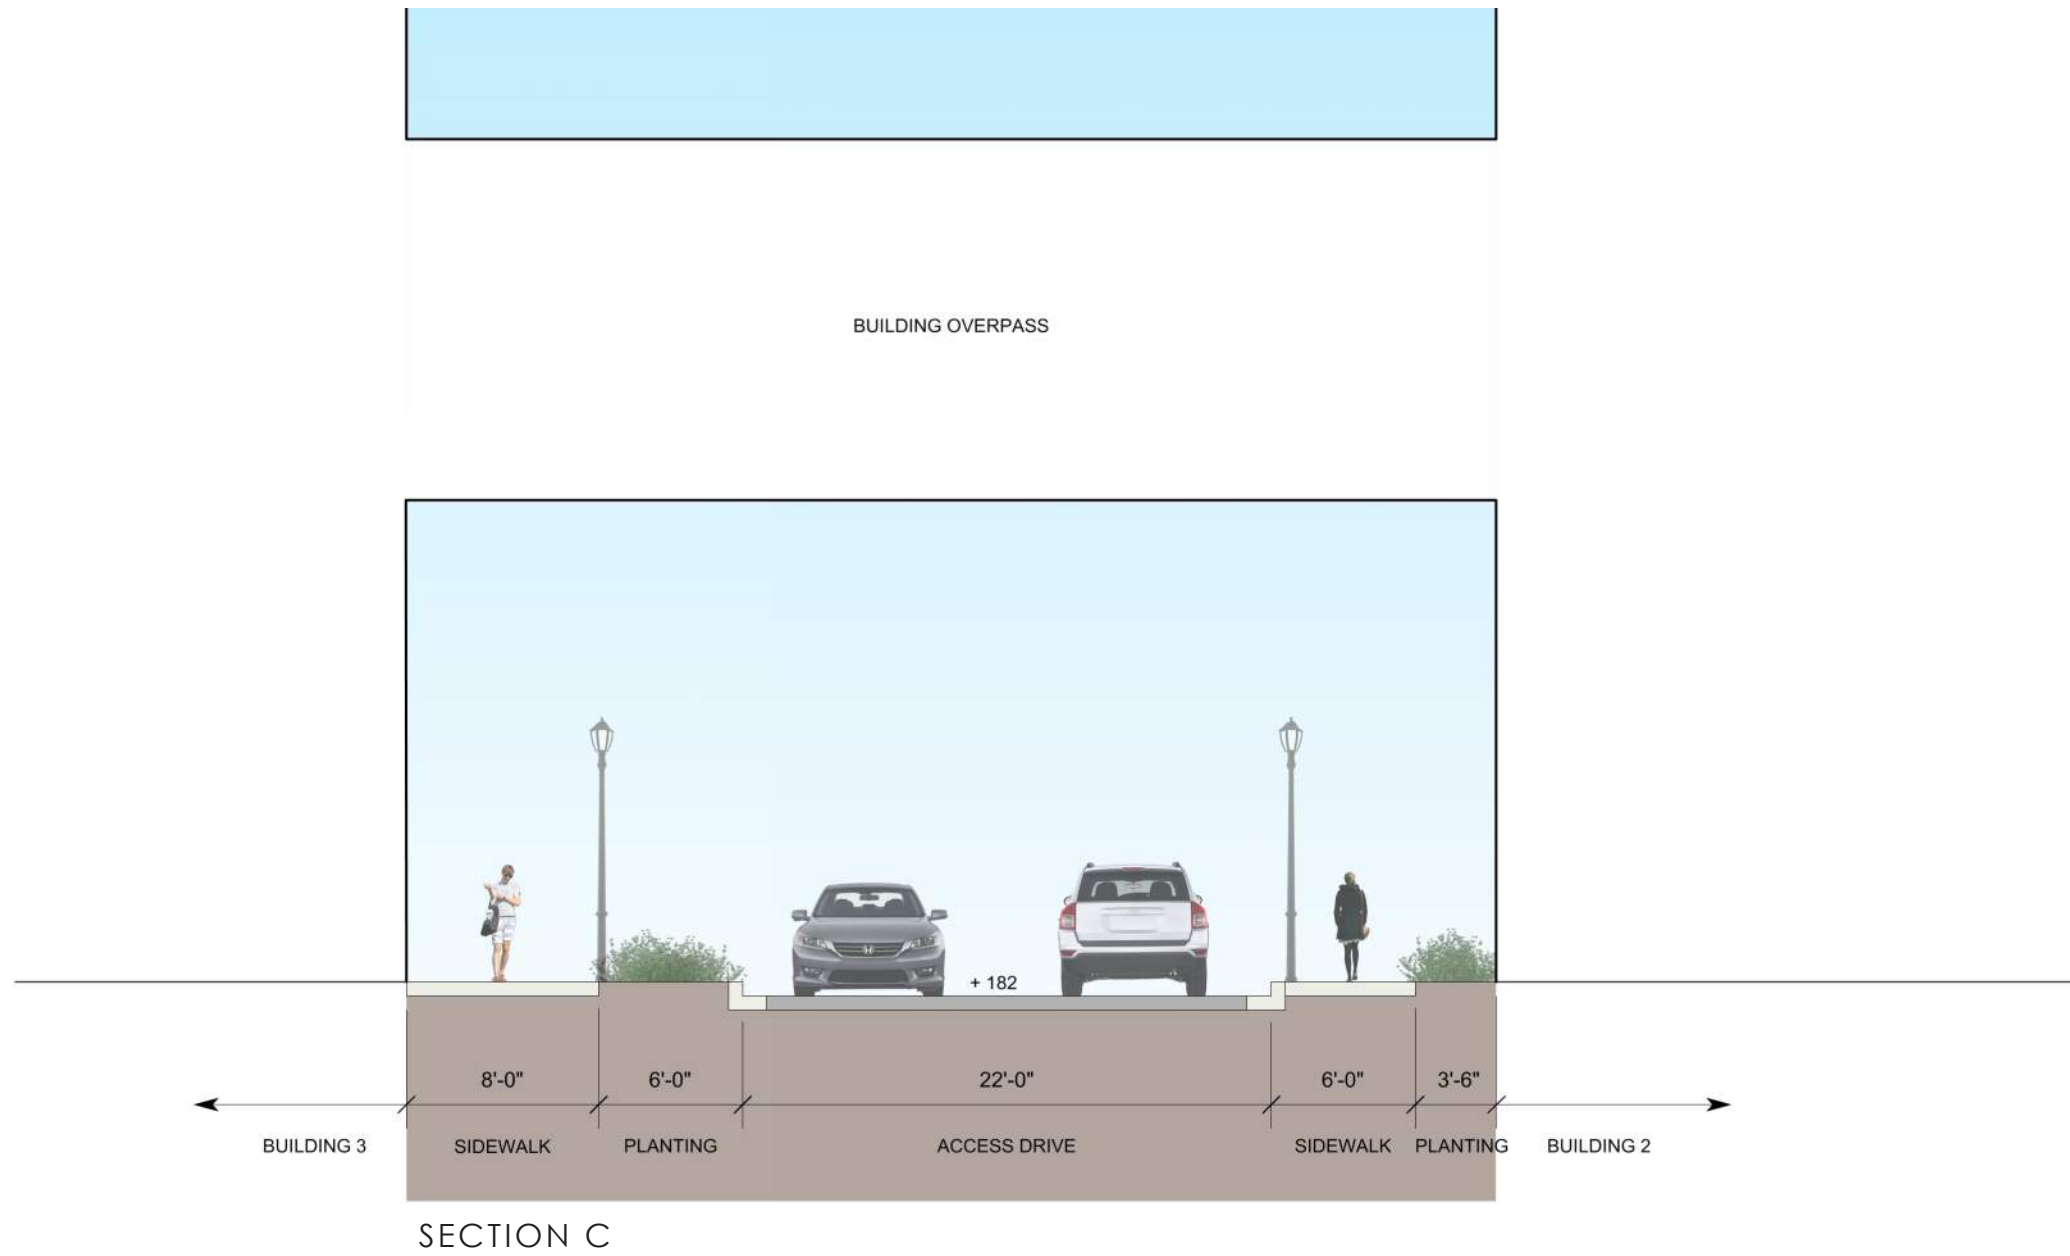



KEY MAP

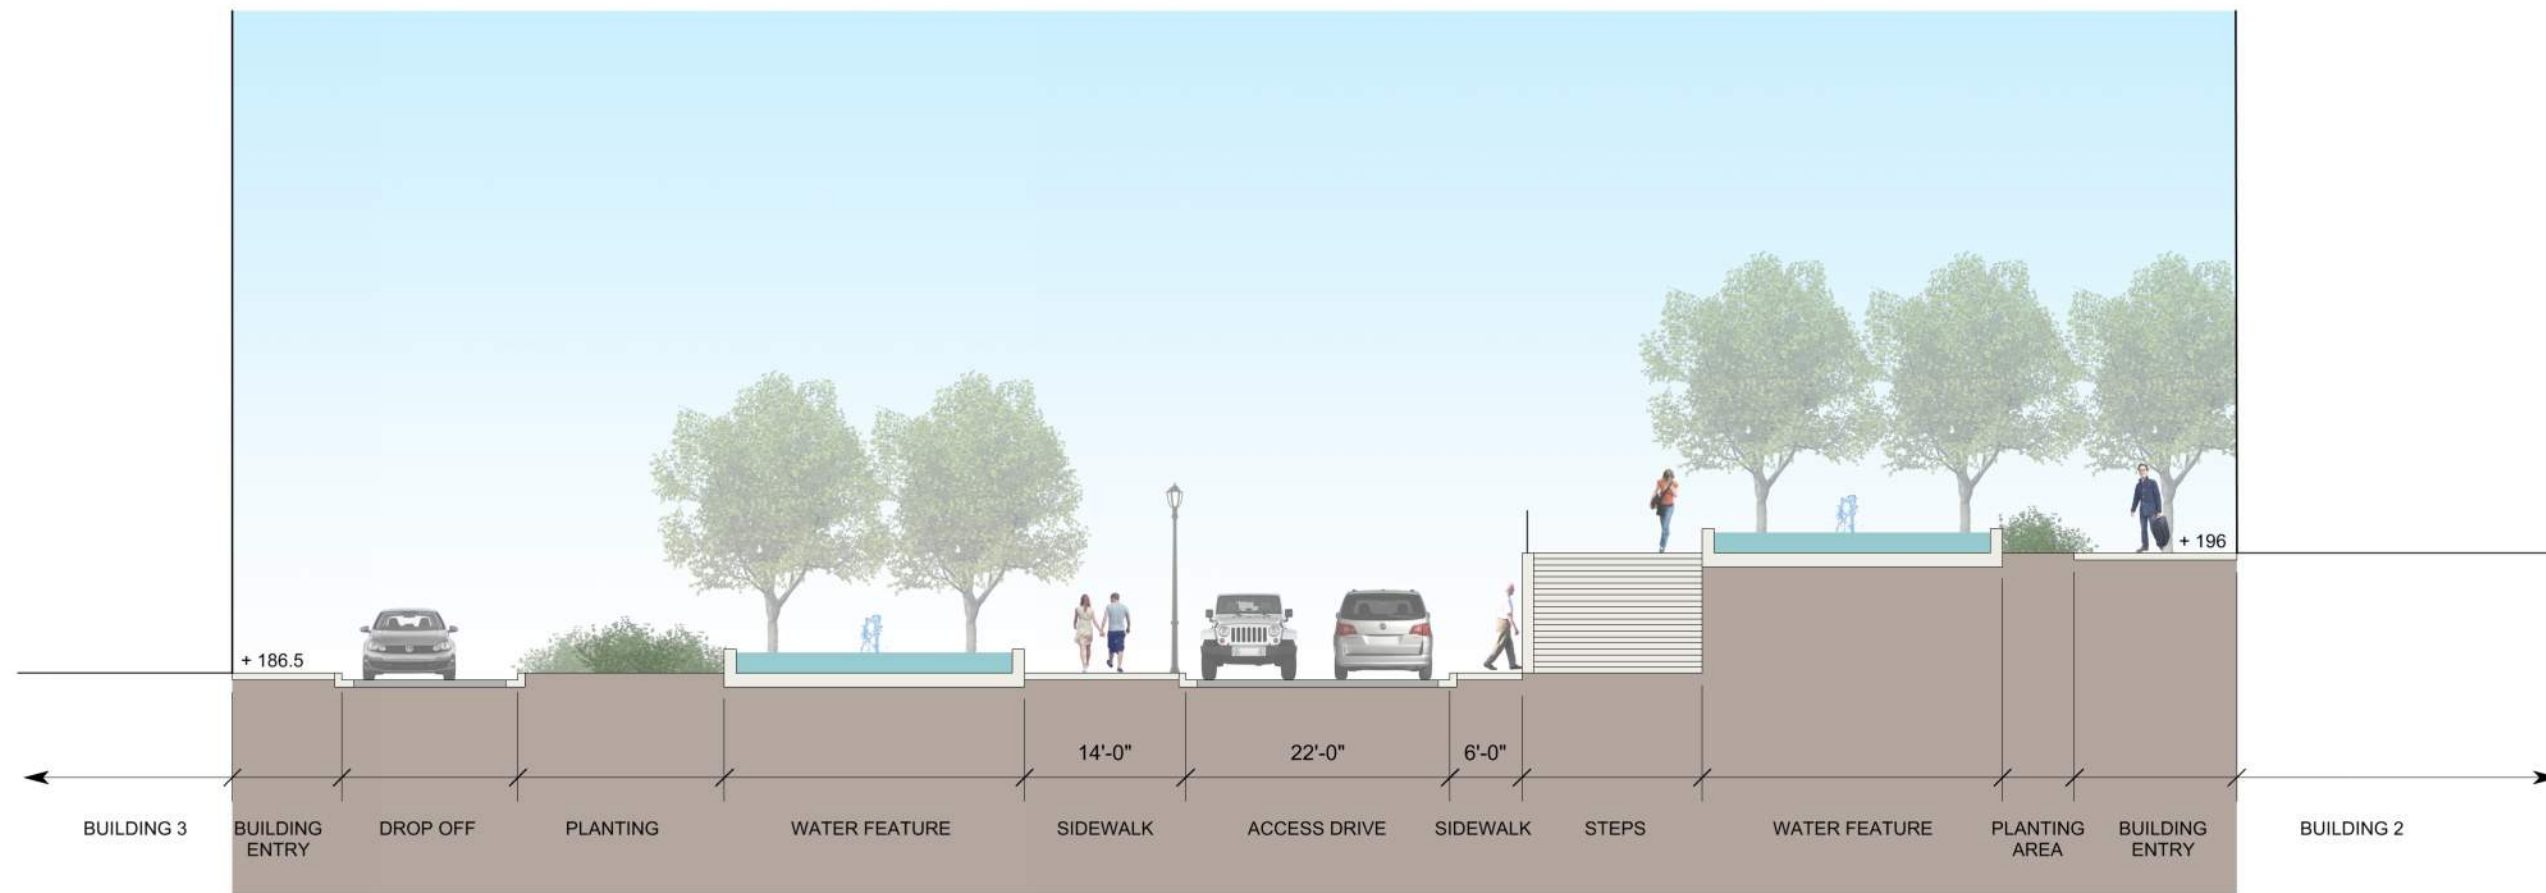


SECTION D

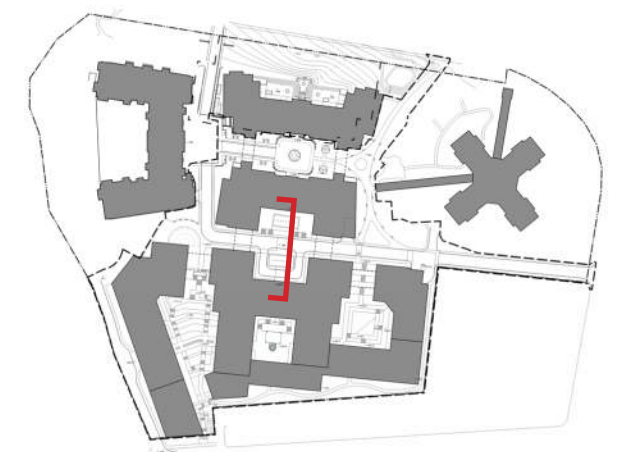


KEY MAP

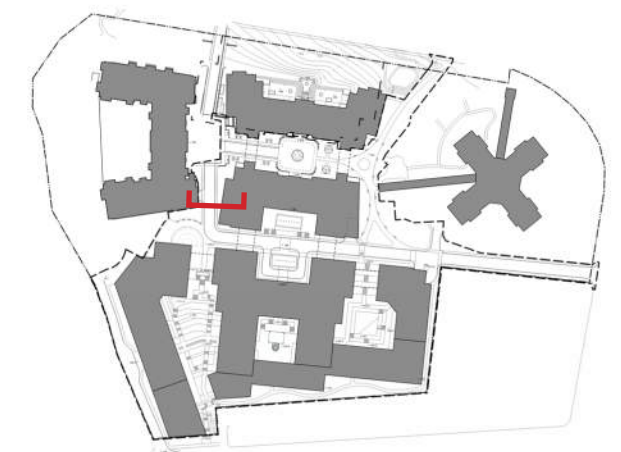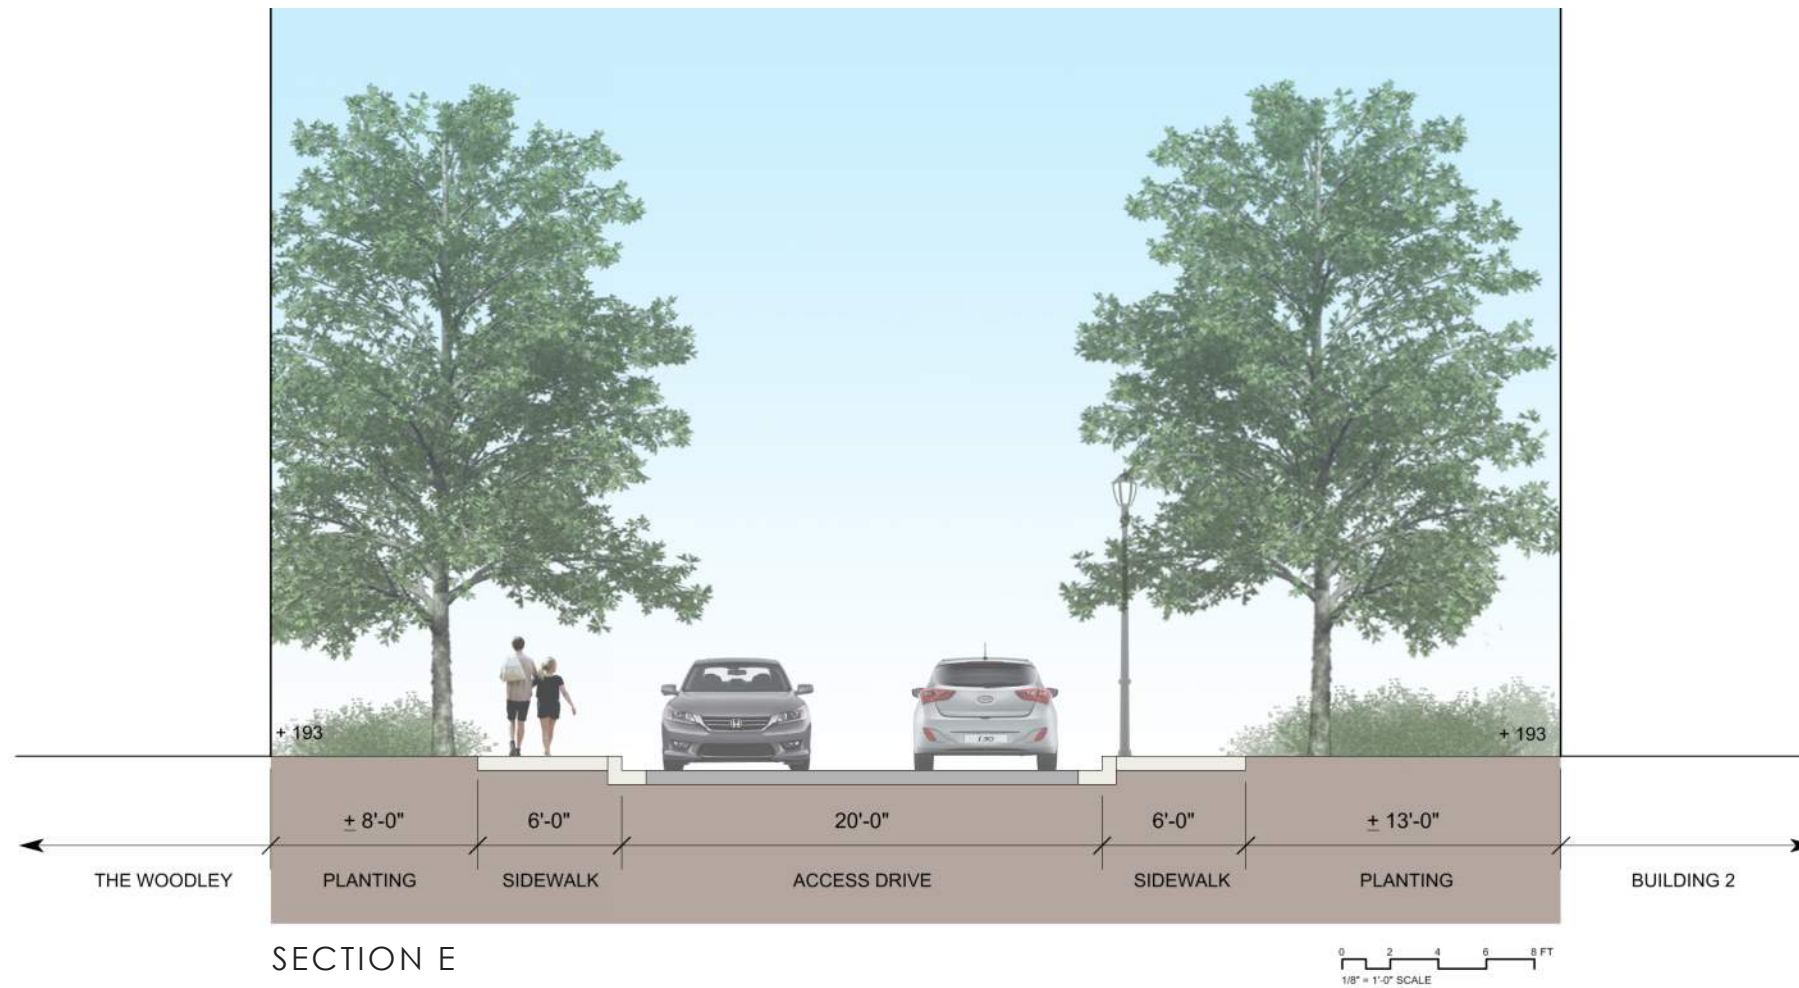

KEY MAP

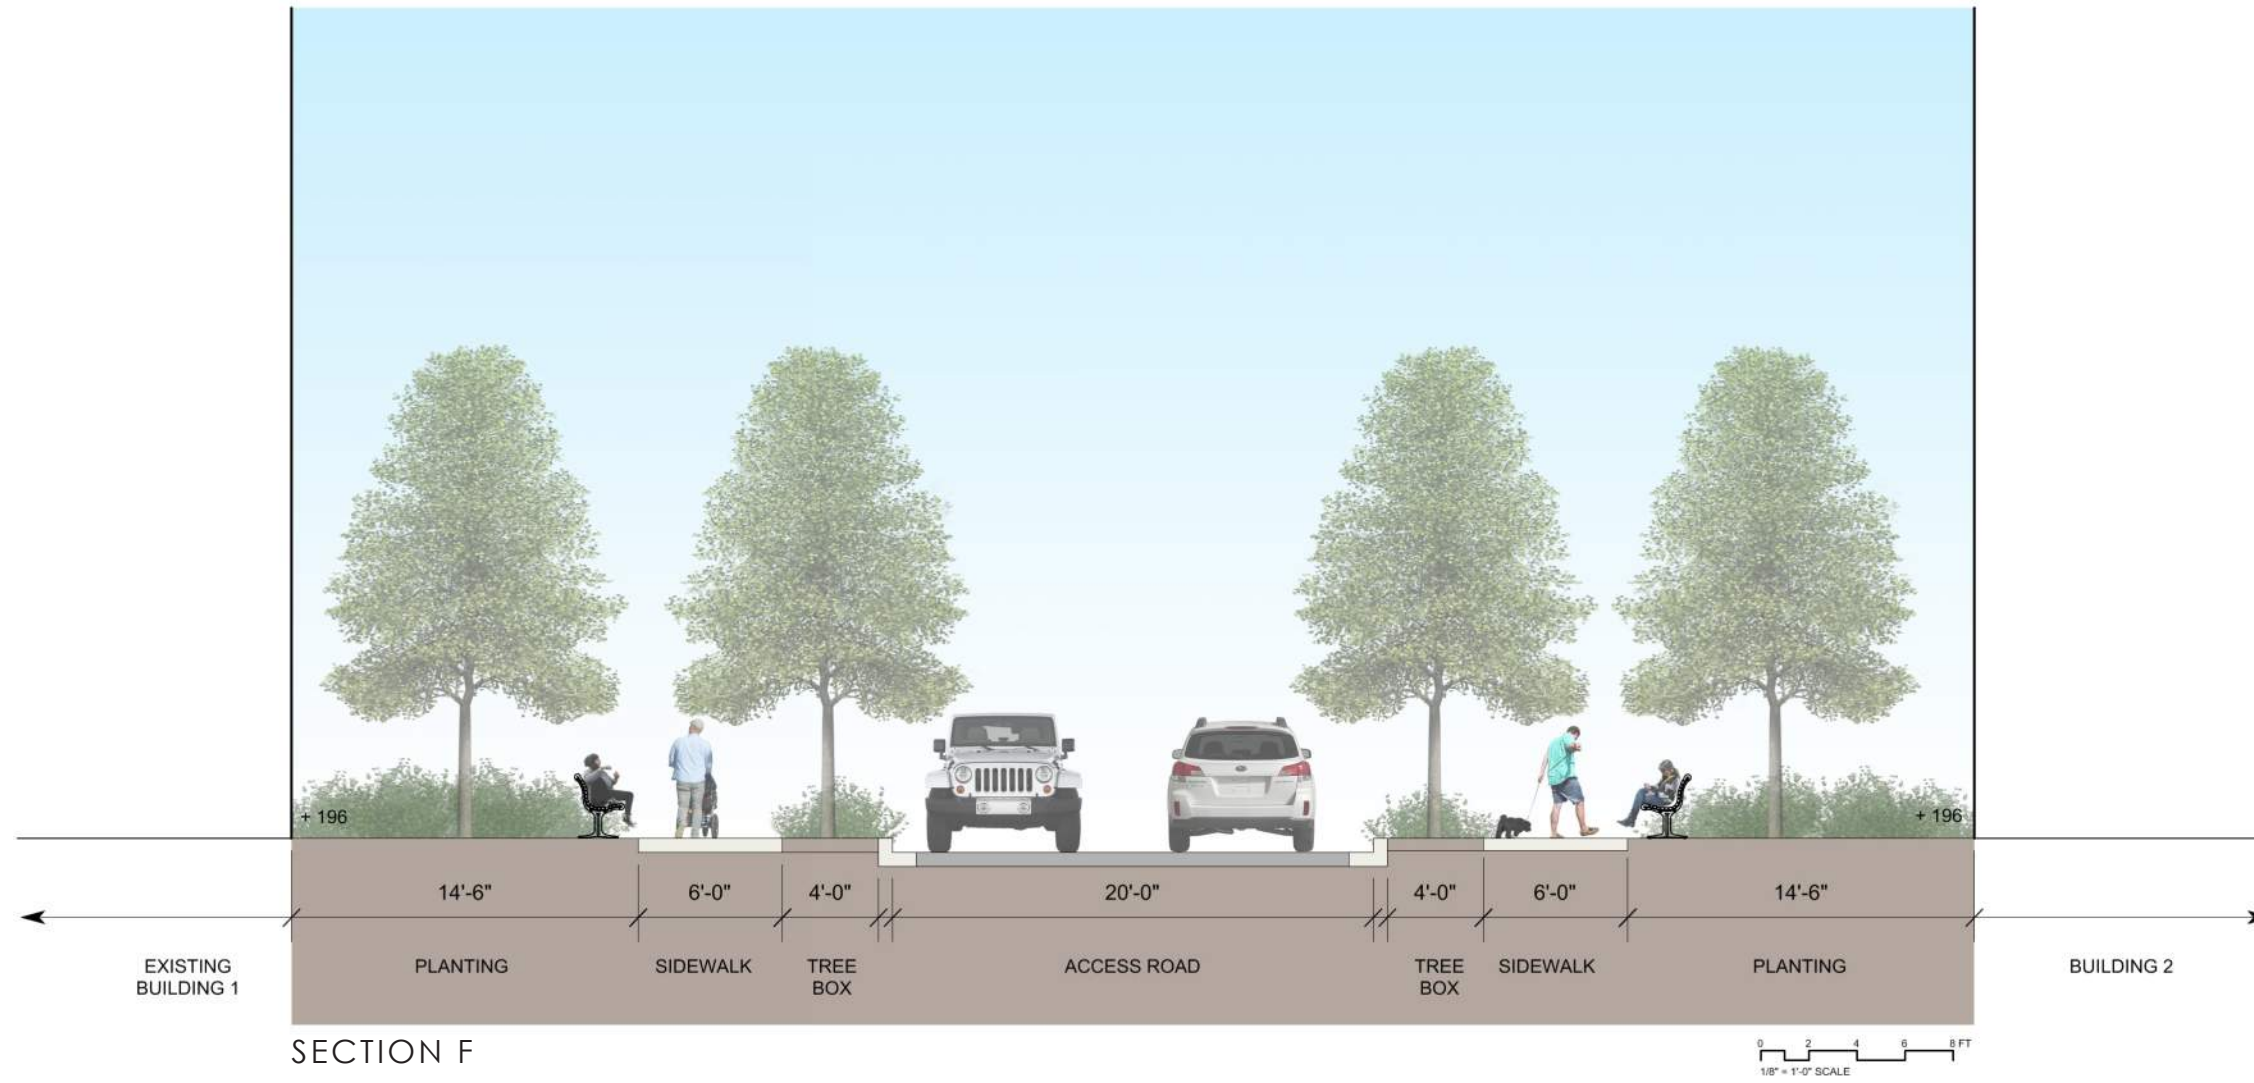

SECTION F

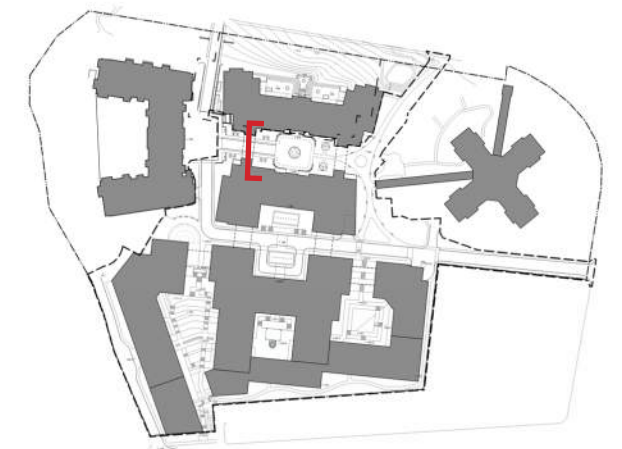

KEY MAP