




West Elevation Along the Alley

0 30'

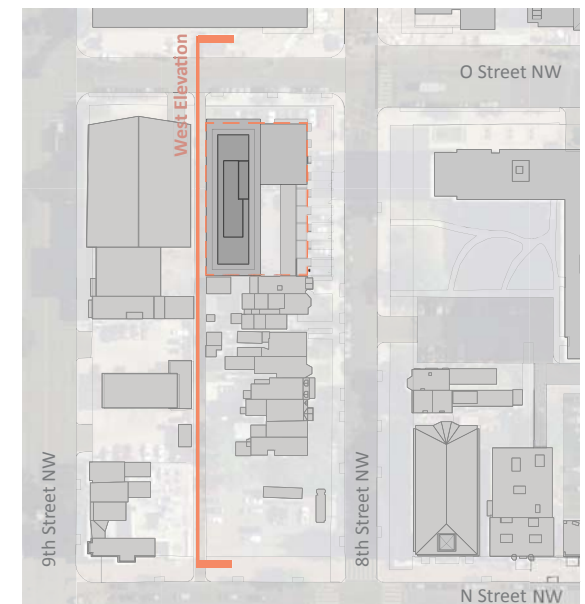

Key Plan

8TH & O STREETS, N.W.
WASHINGTON, DC



Nov 7th, 2016 PUD Submission

copyright, ©2016 | sba, PC


Context Elevations architects

shalom baranes associates
ZONING COMMISSION
24
CASE NO.16-24
EXHIBIT NO.5A3



South Elevation

0 30'

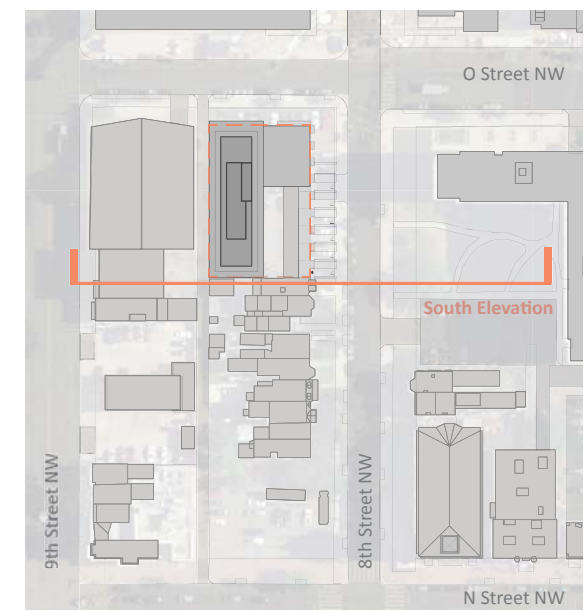

Key Plan

8TH & O STREETS, N.W.



WASHINGTON, DC

Nov 7th, 2016 PUD Submission

copyright, ©2016 | sba, PC

Context Elevations architects

shalom baranes associates



8TH & O STREETS, N.W.



WASHINGTON, DC

Nov 7th, 2016 PUD Submission

copyright, ©2016 | sba, PC

Facade Types architects

shalom baranes associates

Facade 01

textured dark brown brick w/ bronze-colored metal work



key



variegated brown brick




bronze colored metal


Facade Types architects



- endicott, sienna ironspot brick w/ artisan texture
- insulated glazing unit
- bronze colored metal guardrail

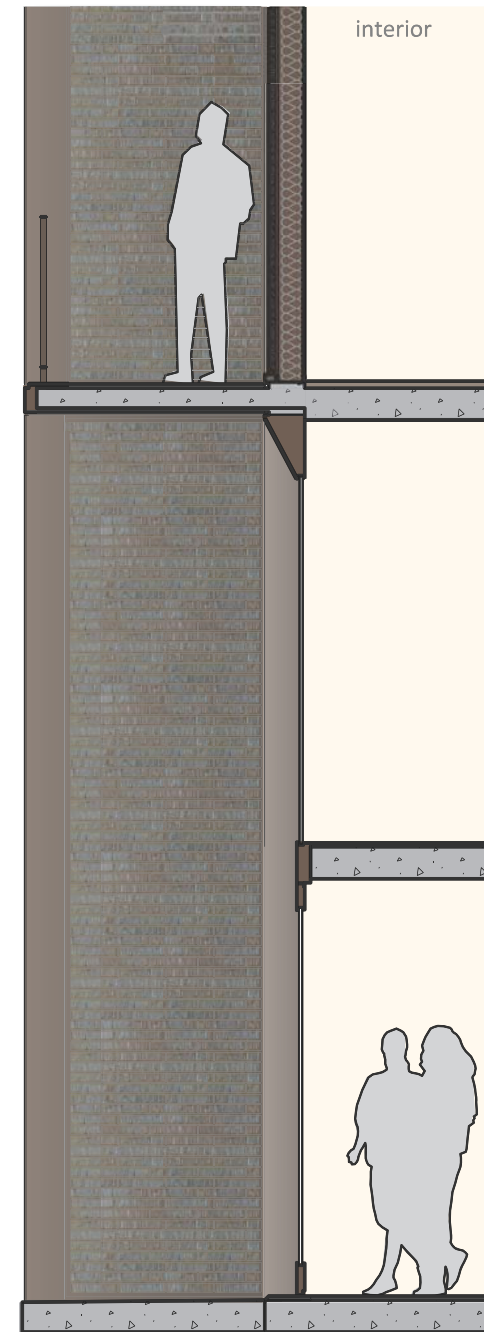

section

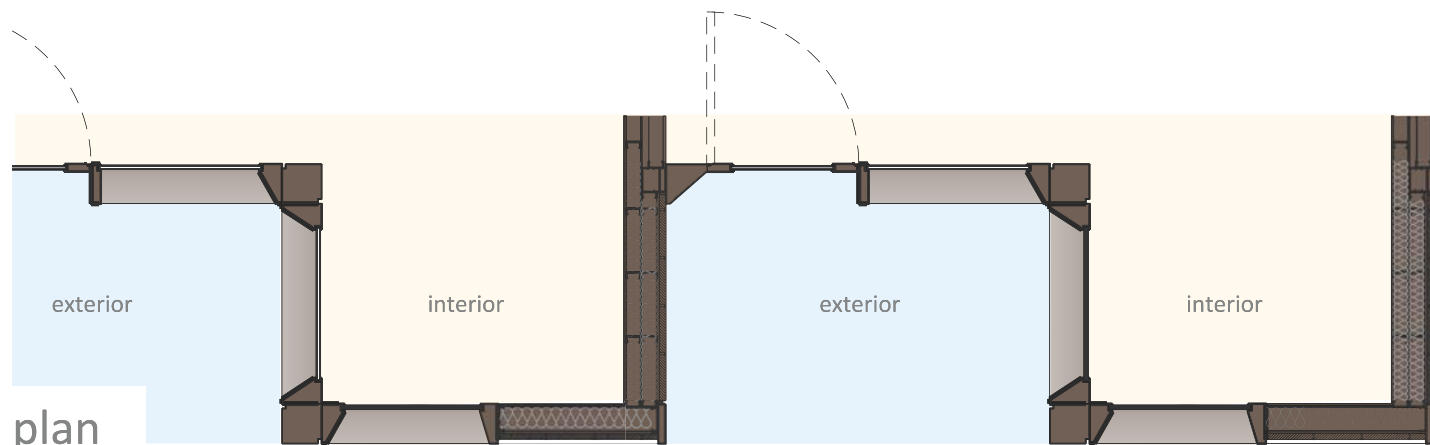

plan

8TH & O STREETS, N.W.



Facade 02


variegated brown brick w/ light-colored metal work - note: poss. thru wall vents not shown



key




variegated brown brick

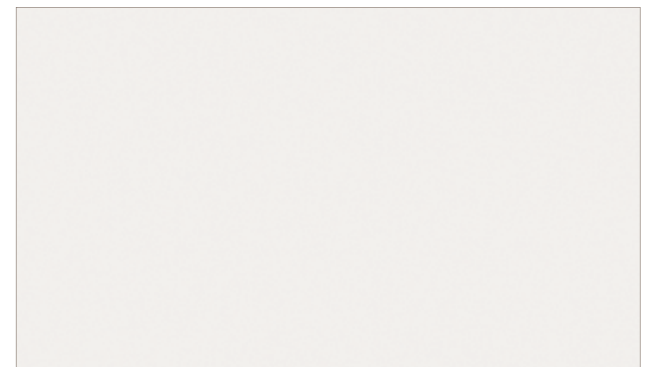


light colored metal


Facade Types architects

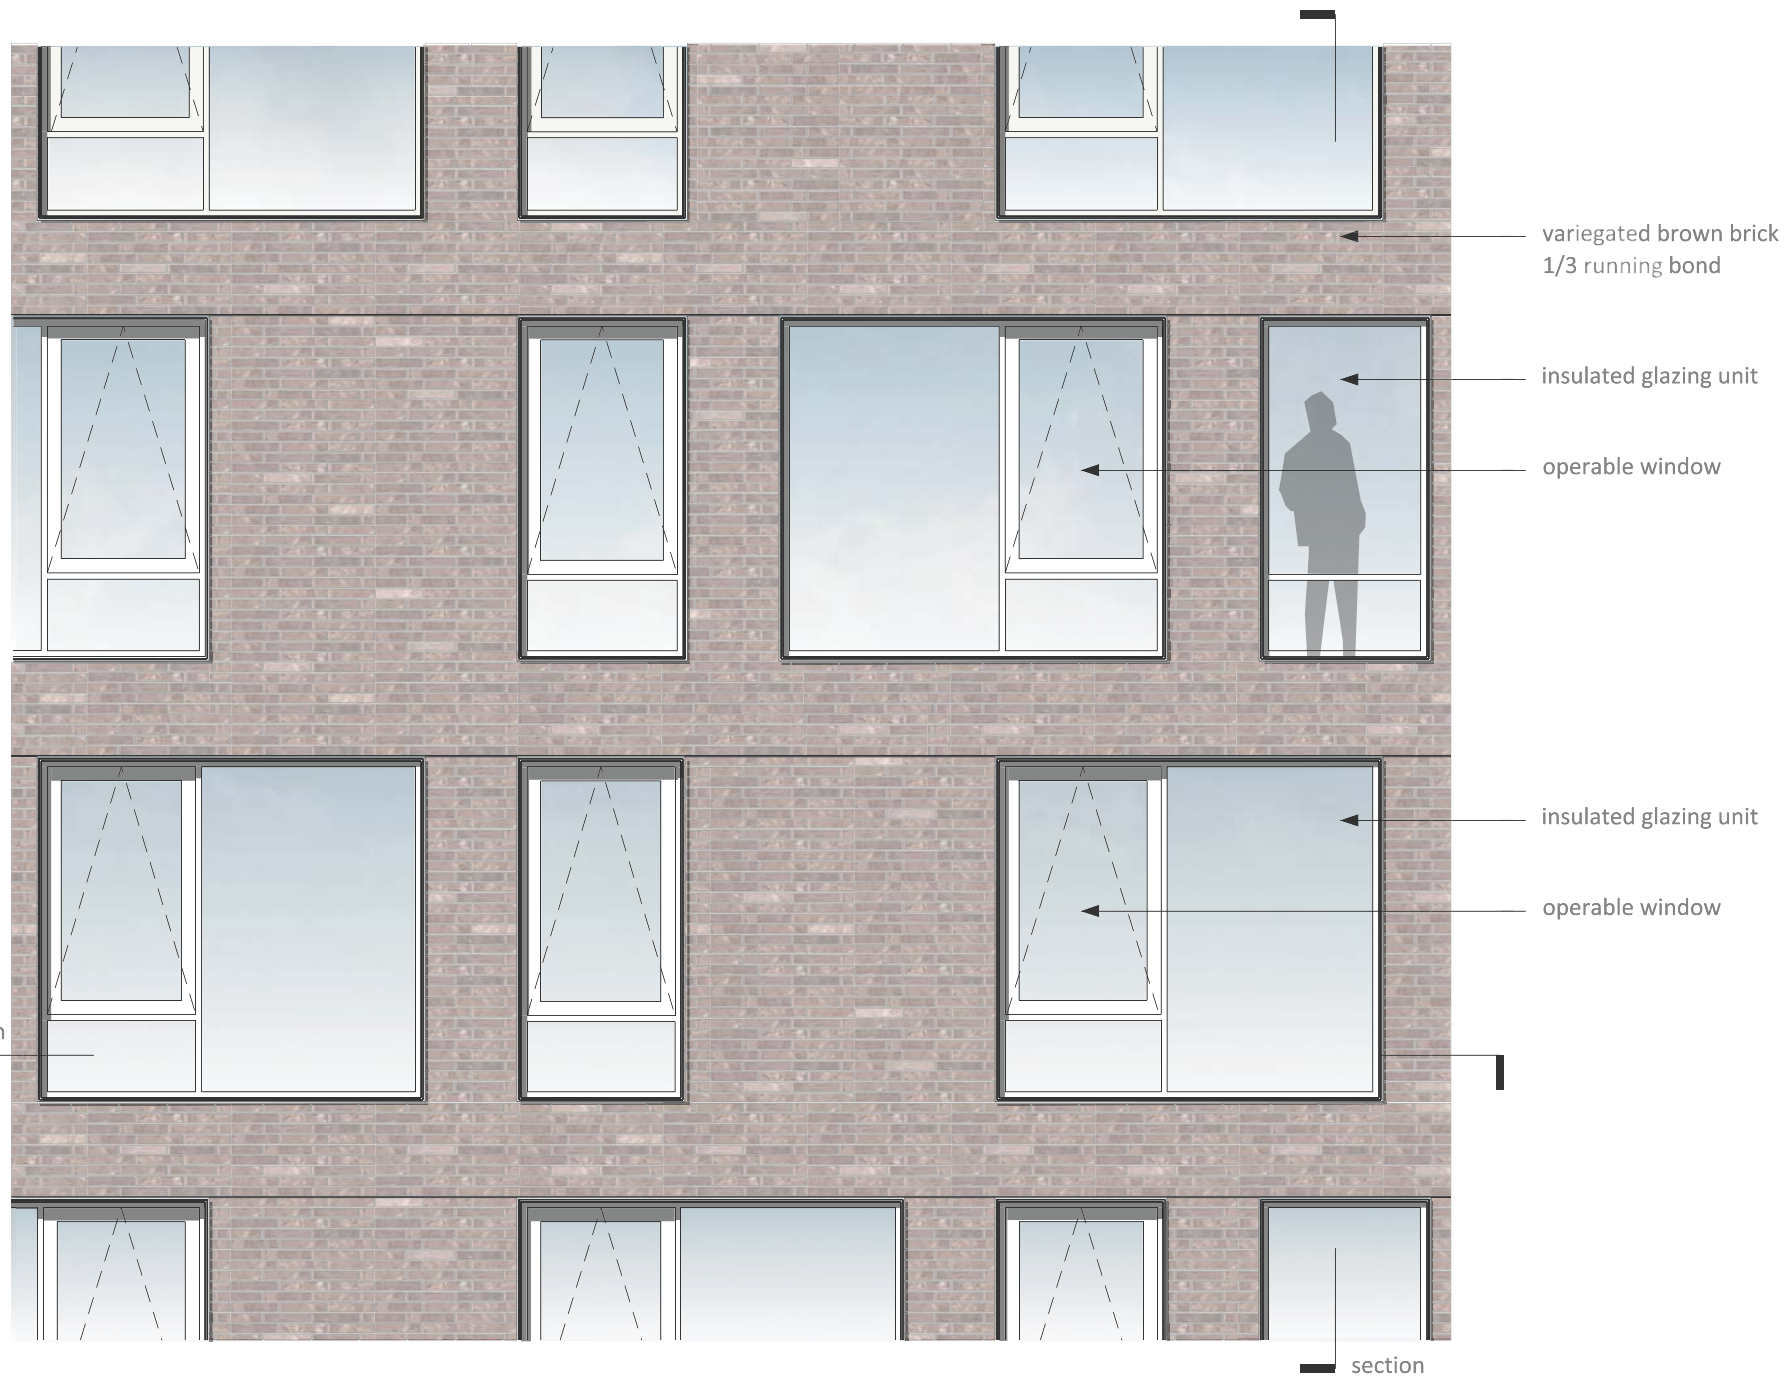

elevation

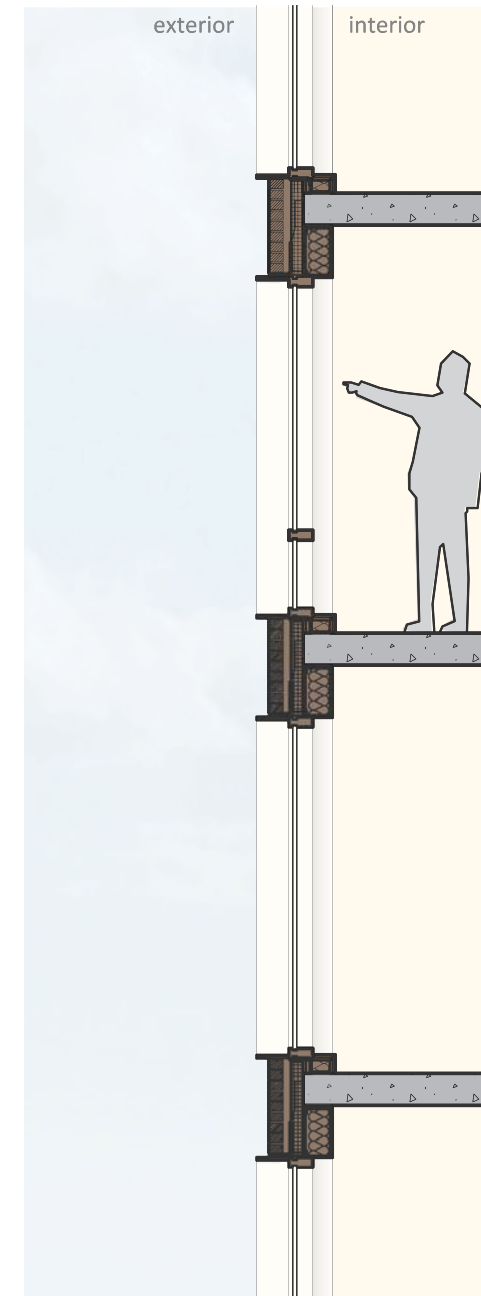

section

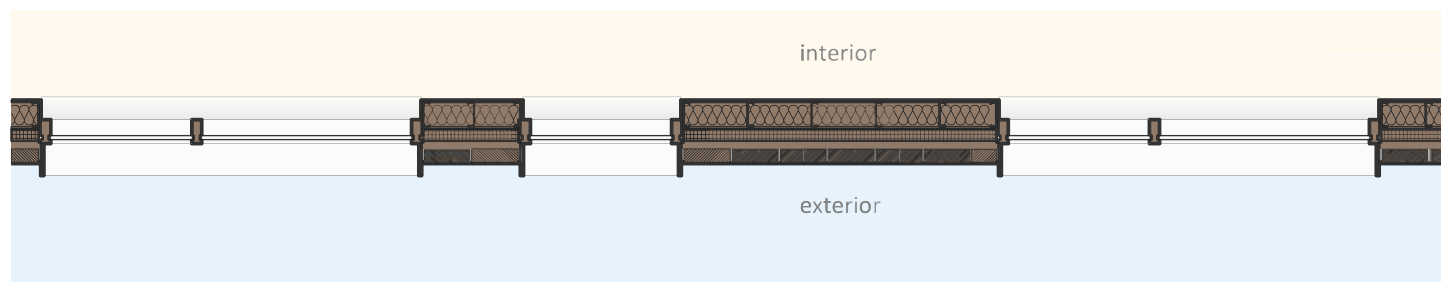

plan

scale: 0 4'

8TH & O STREETS, N.W.



WASHINGTON, DC



Nov 7th, 2016 PUD Submission

copyright, ©2016 | sba, PC

shalom baranes associates

Details - Facade 03


light buff-colored brick w/ bronze colored metal work - note: poss. thru wall vents not shown

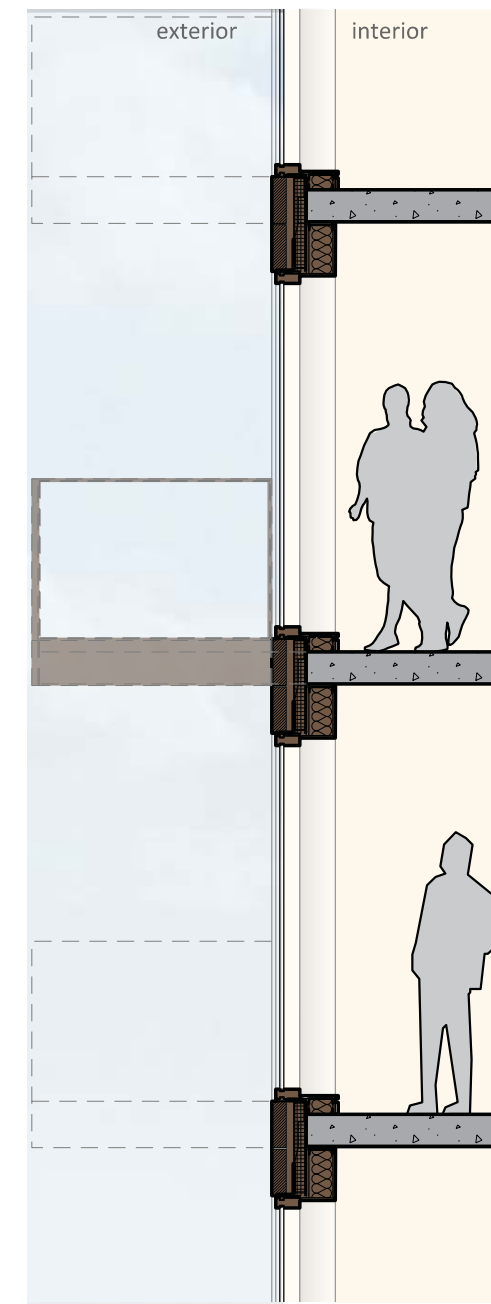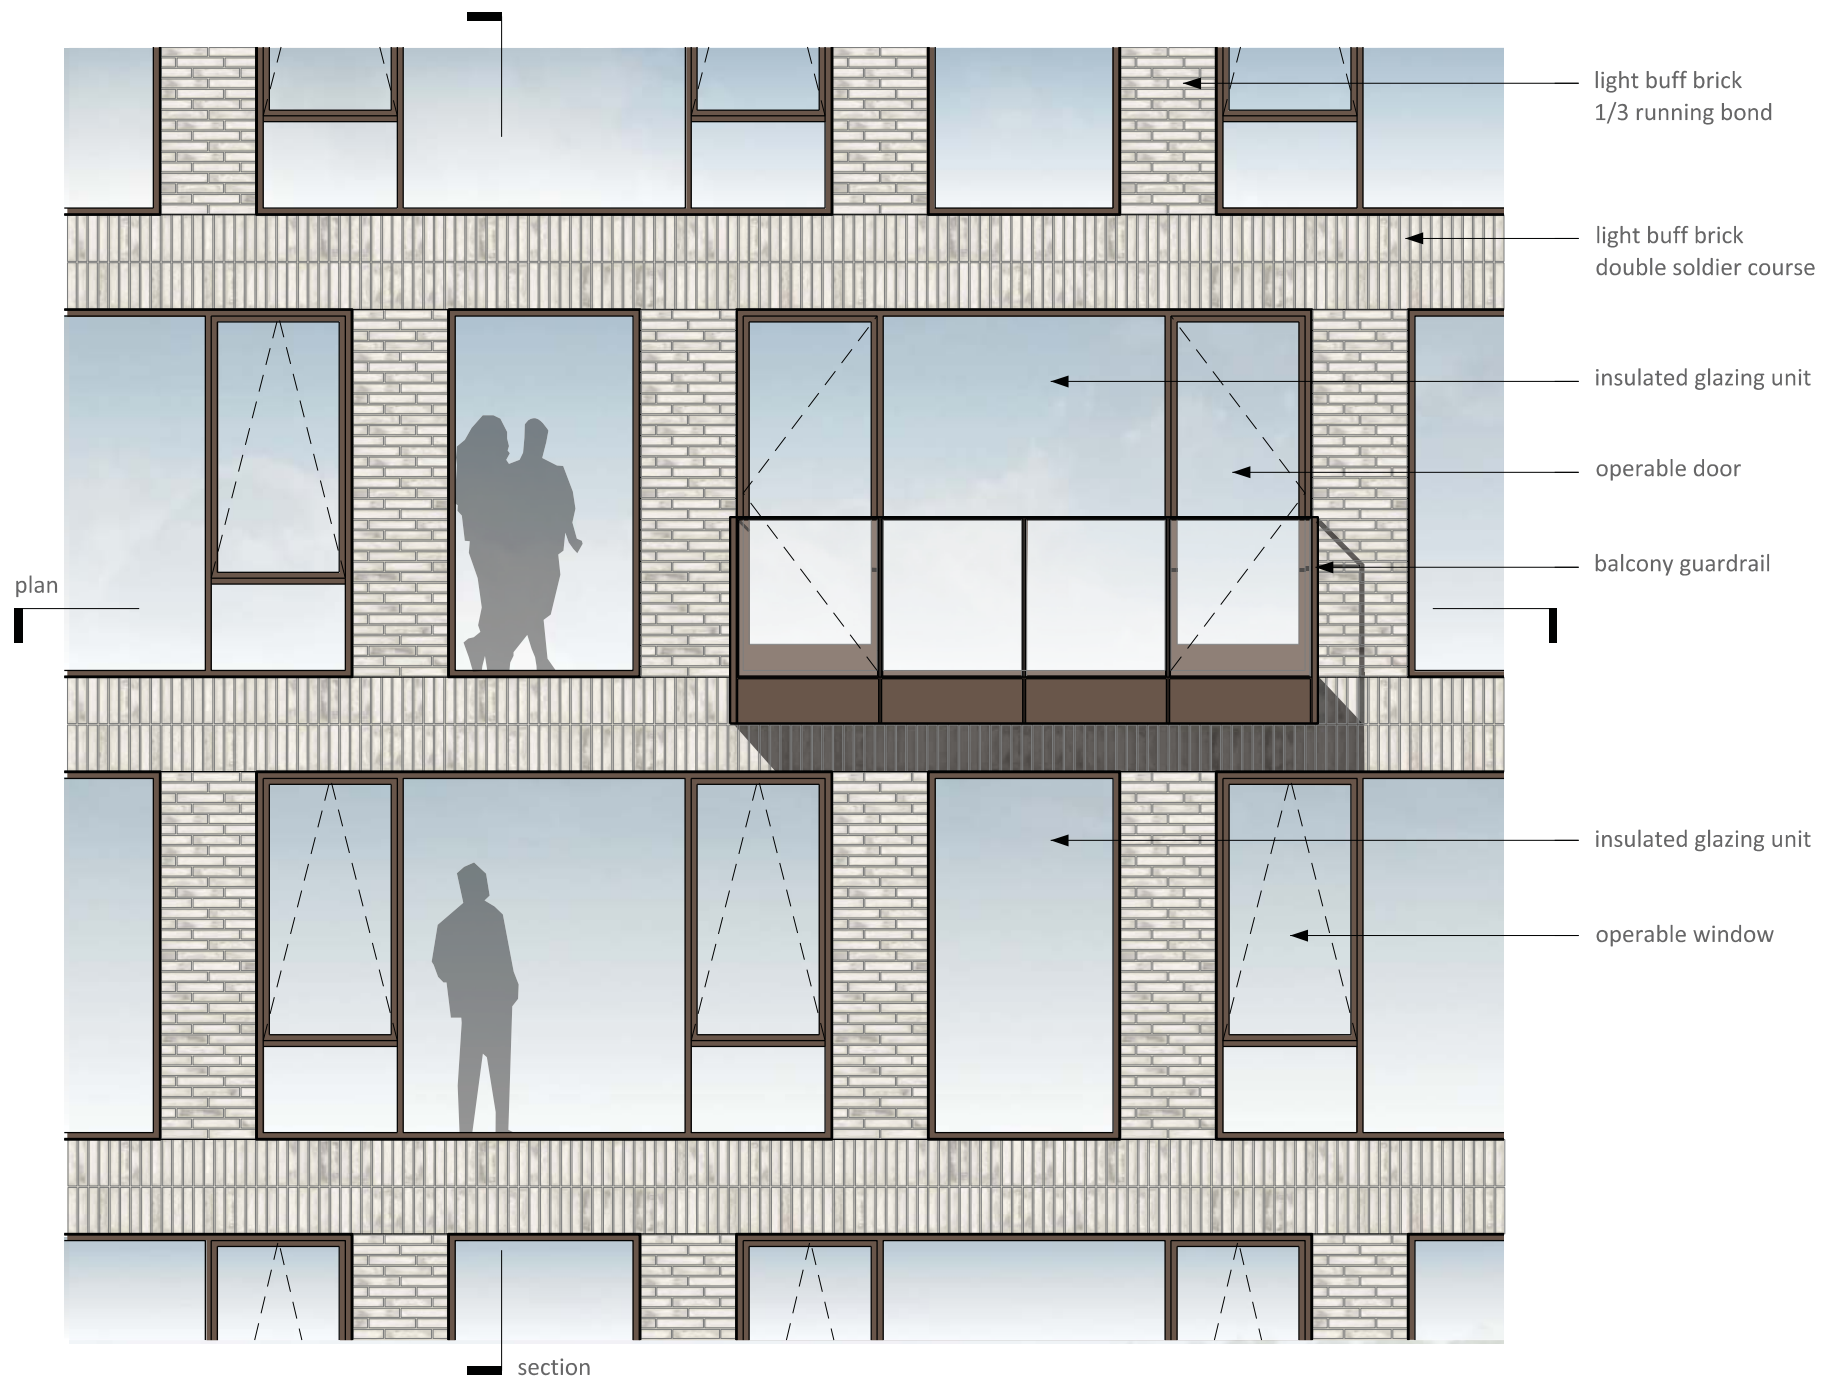

key




light buff brick

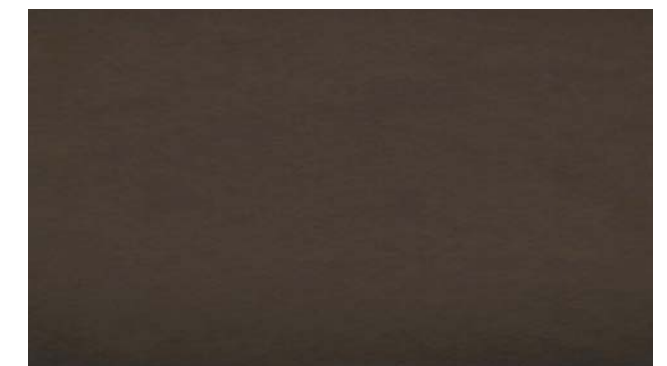


bronze colored metal

elevation

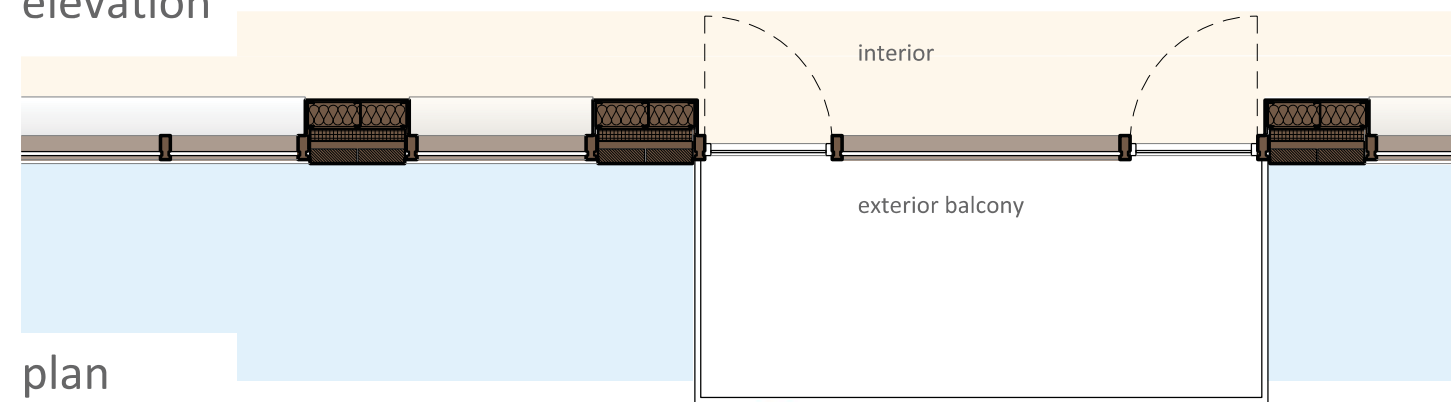

section

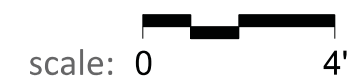

8TH & O STREETS, N.W.

