


Illustrated Site Plan

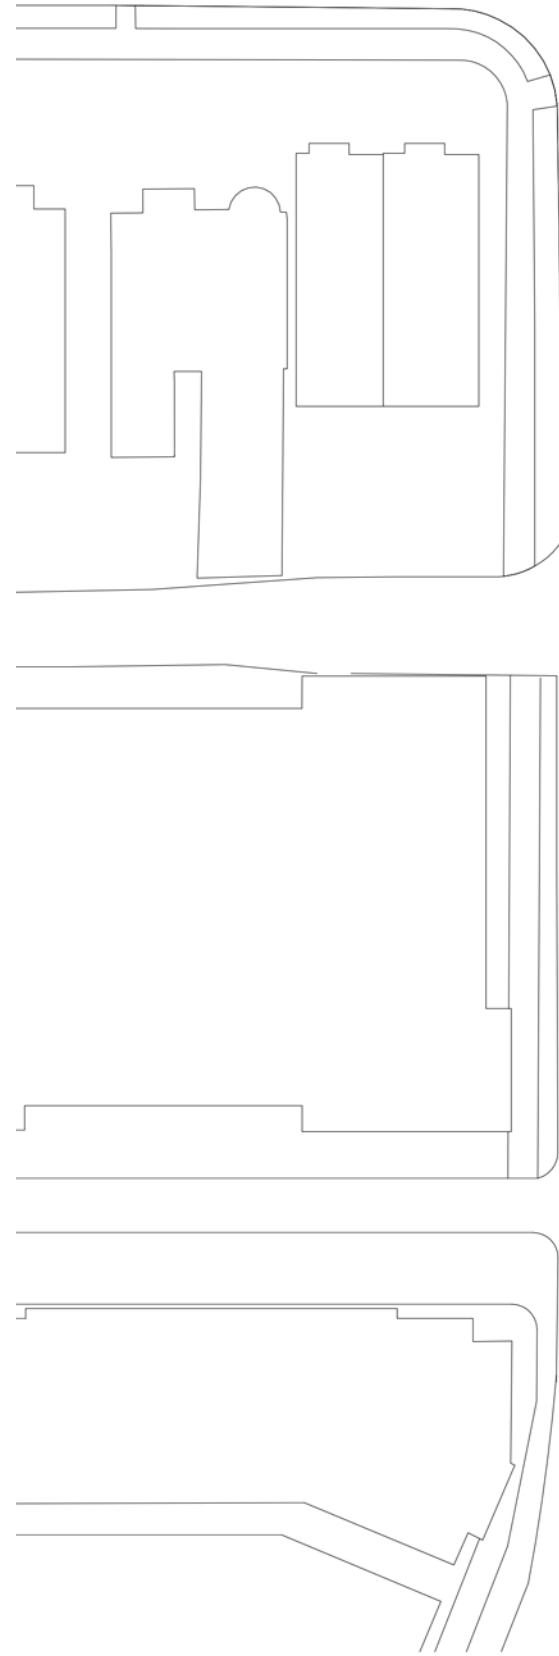


HARRY THOMAS WAY NE


R STREET NE



Ground Floor Plan

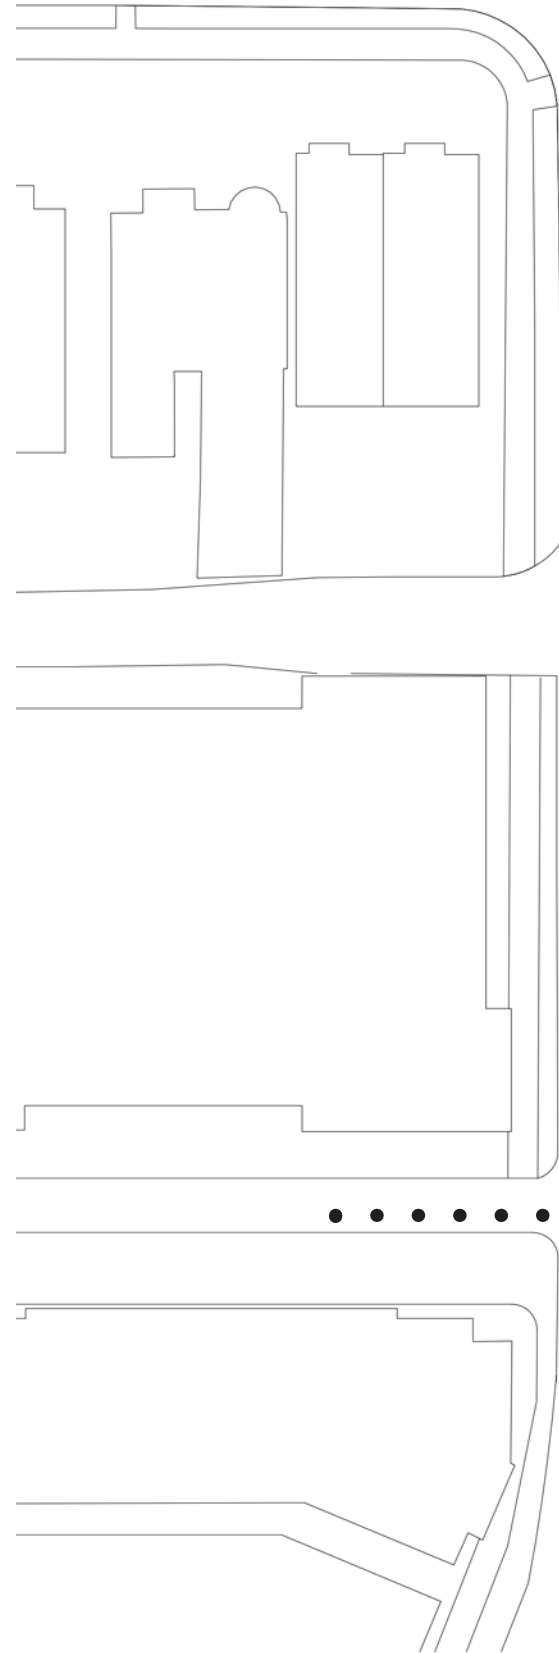

HARRY THOMAS WAY NE

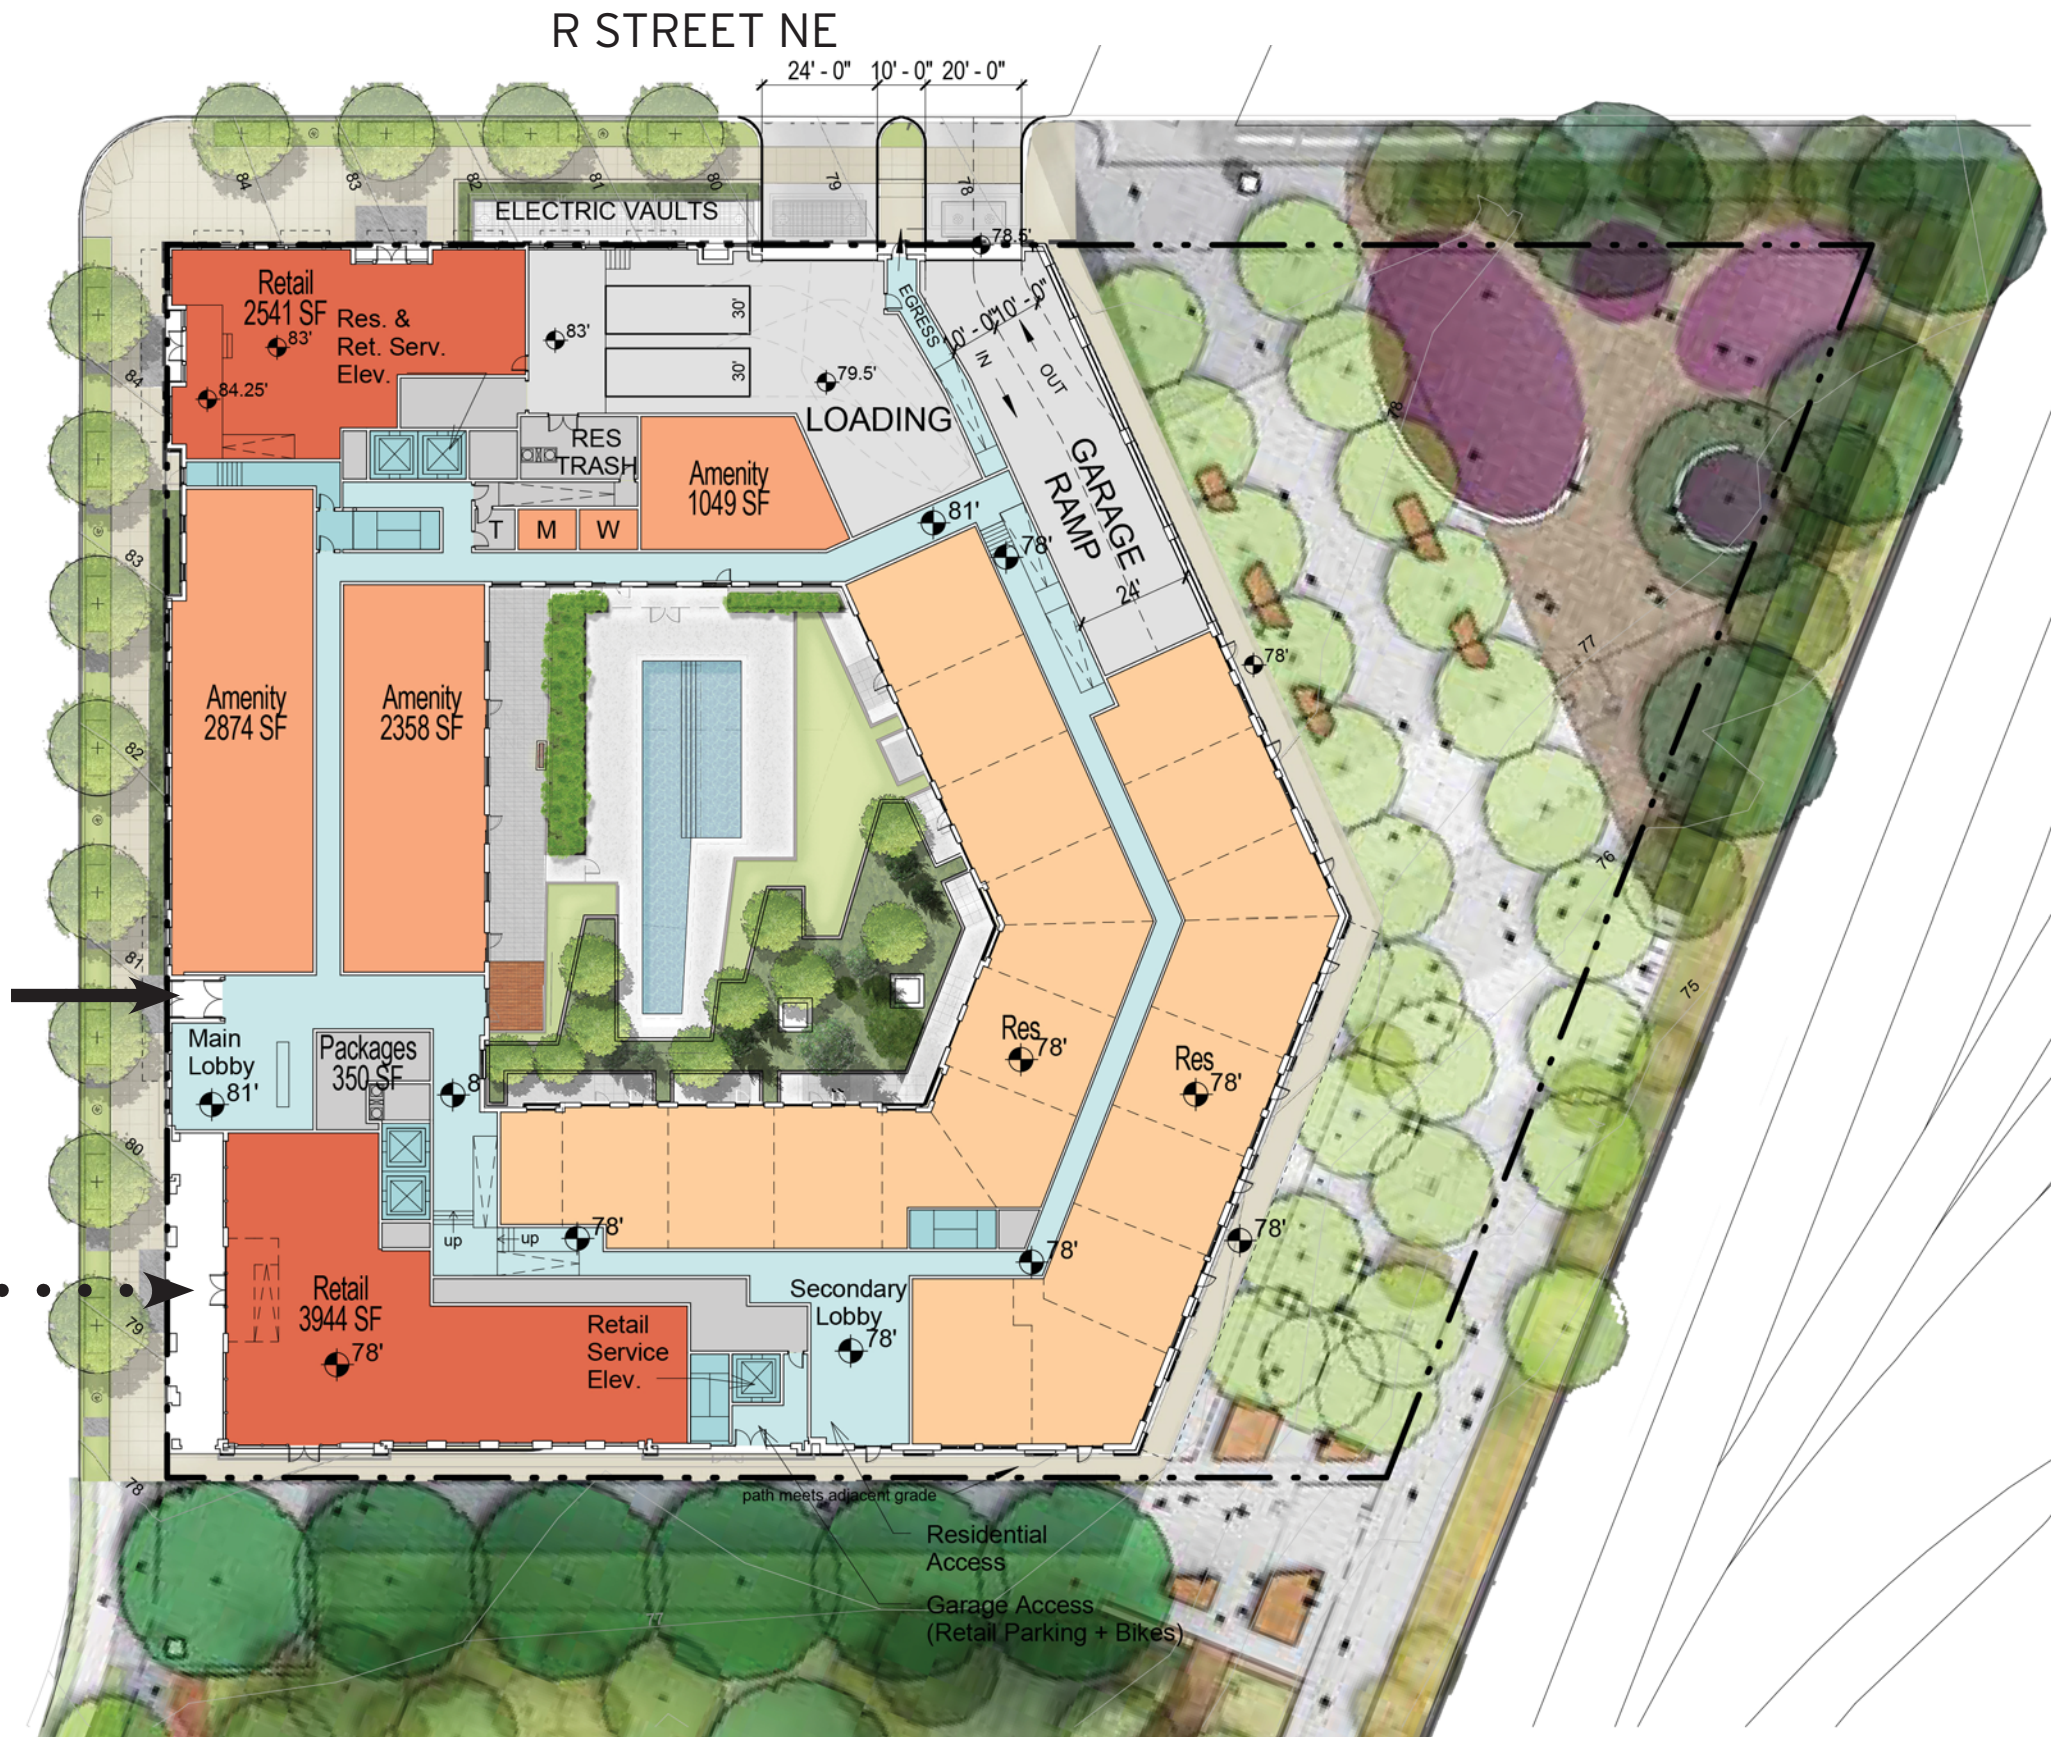

Note: The interior layouts shown on the building plans are schematic. Changes to the layouts, not affecting the exterior envelope or the square footage distribution, may occur. For additional dimensions see sheet A05