


**Phase 1 Paving**




**Shared Zone: 4x4" Dark Pepper Granite**



**Parking Accent Bands: 5"x8" Georgia Gray Granite Pavers**

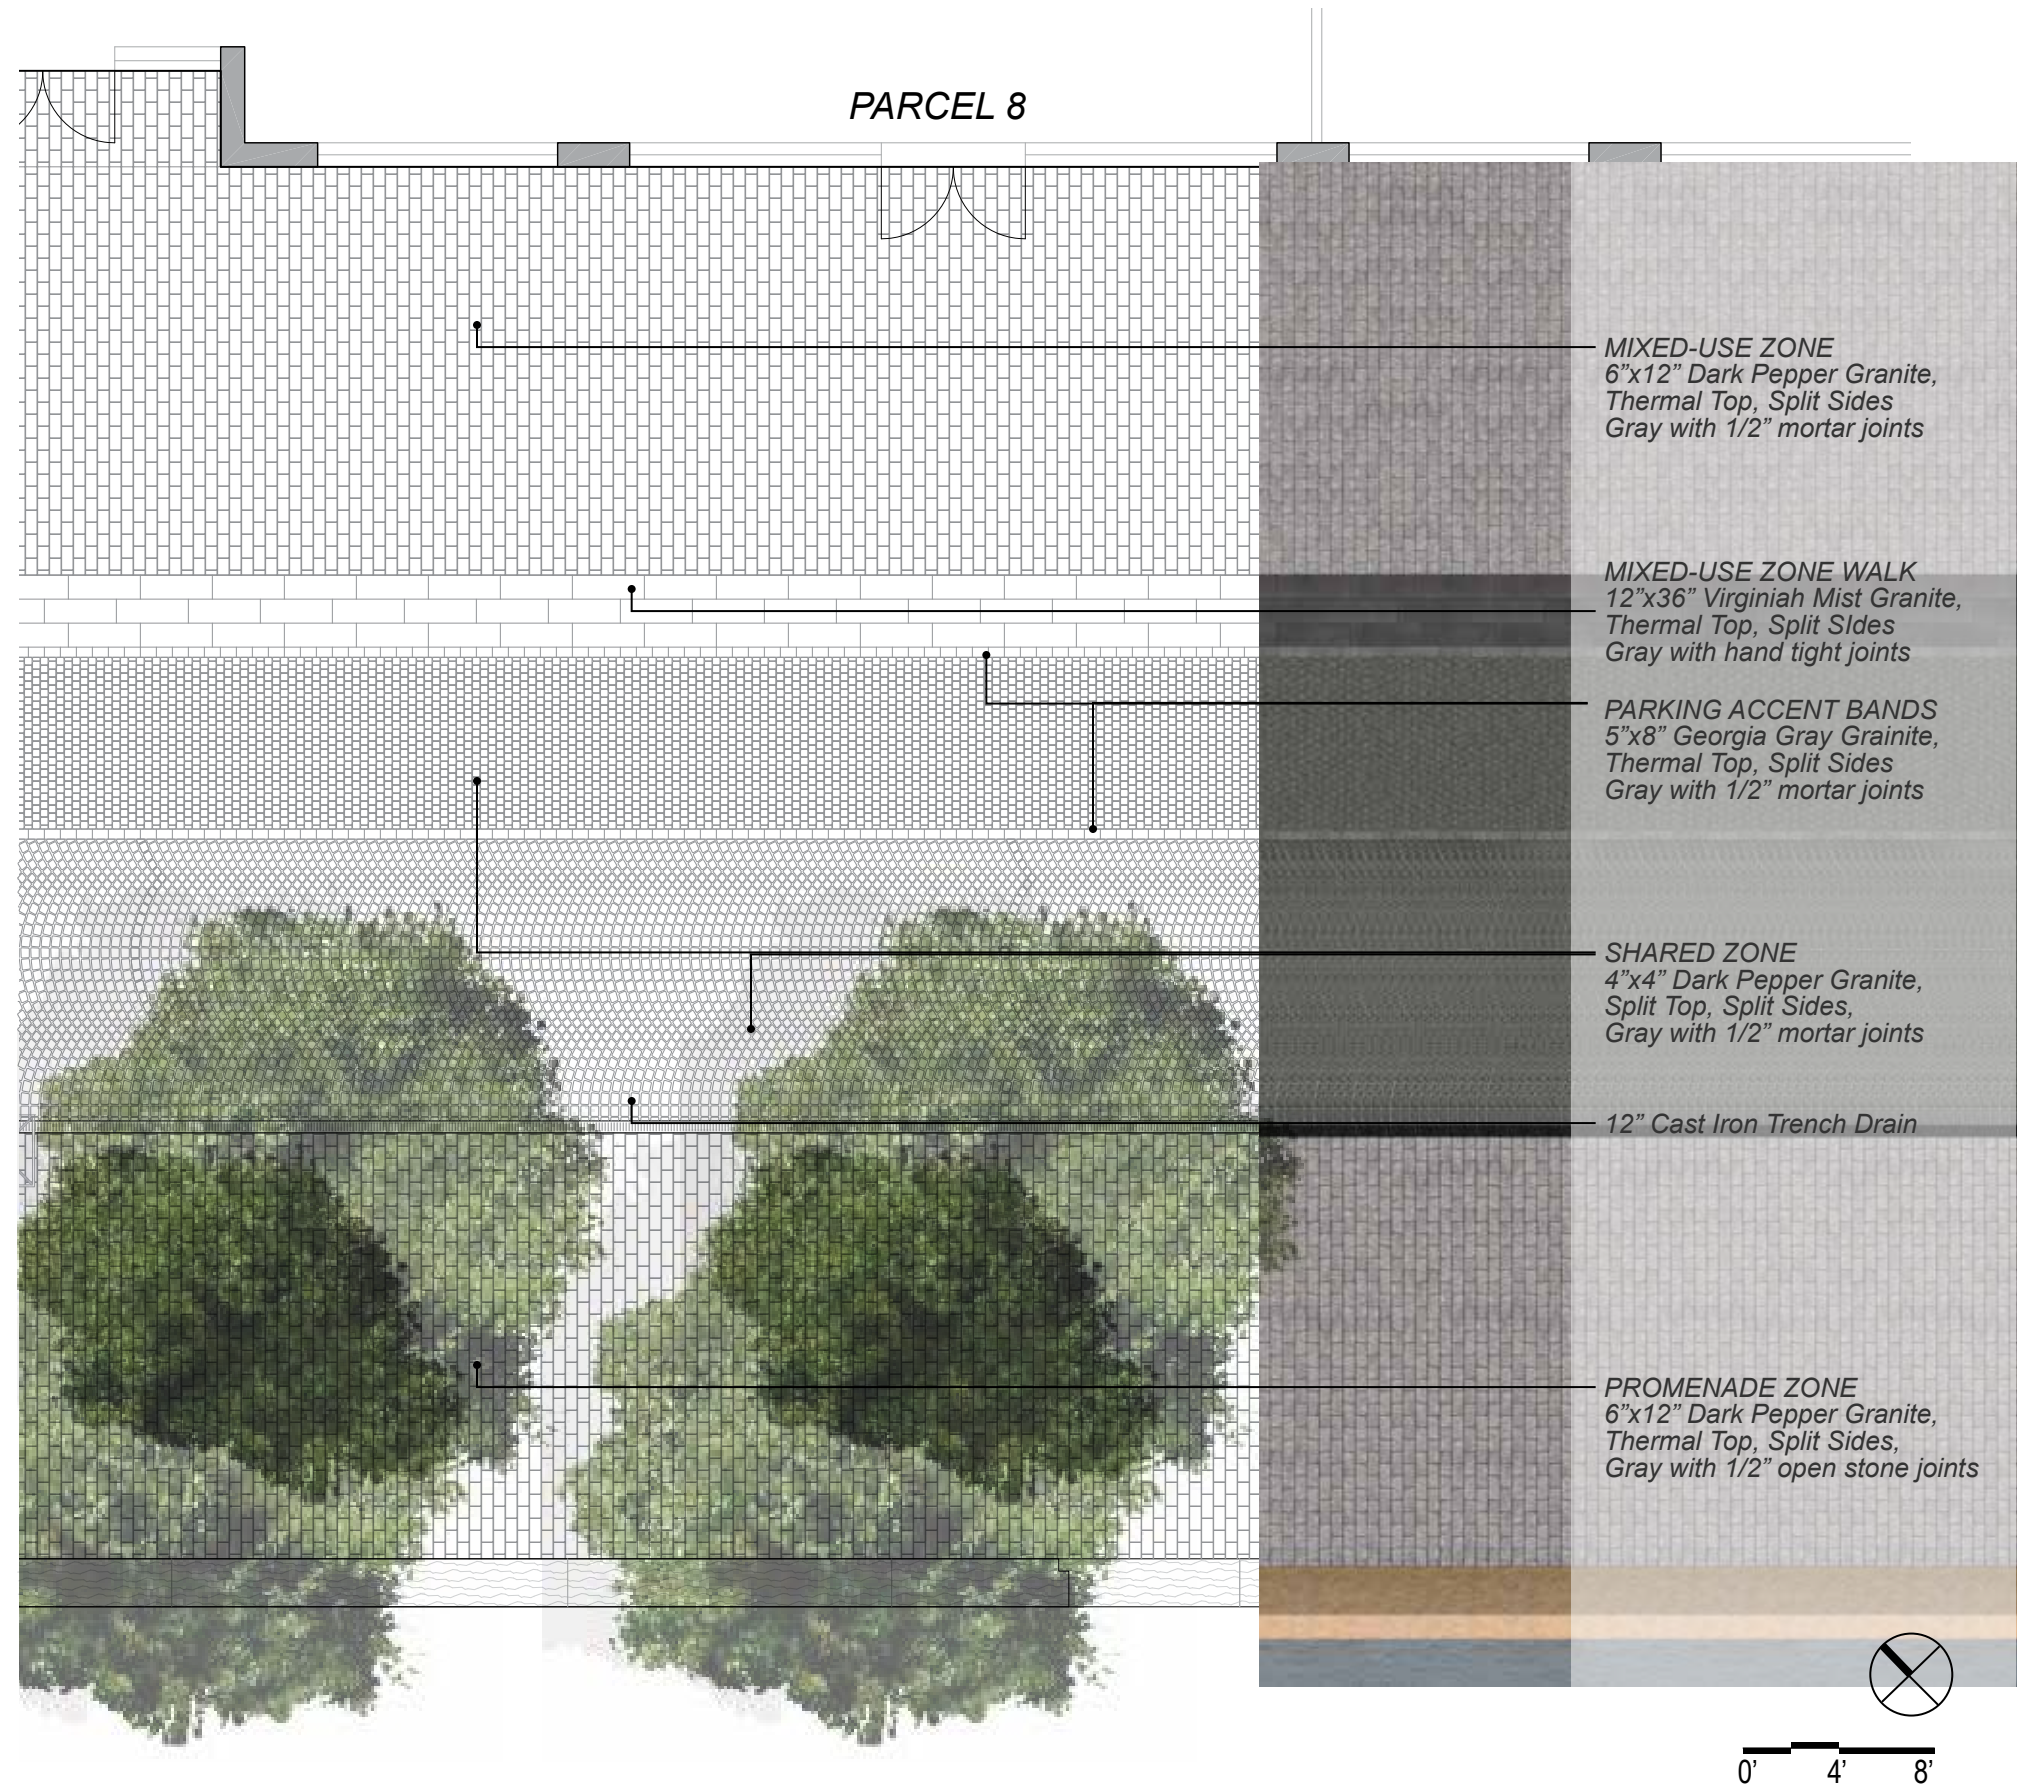


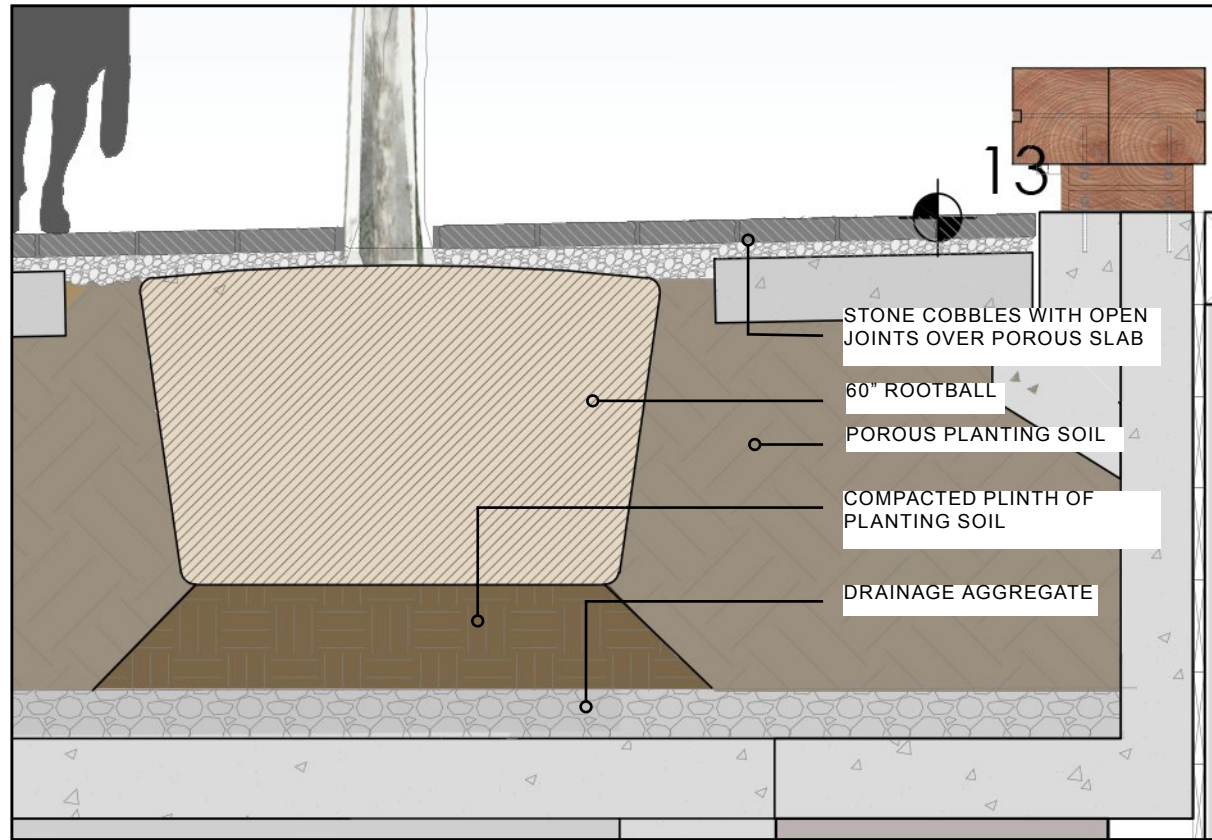


Tree Planting Detail



Section Cut

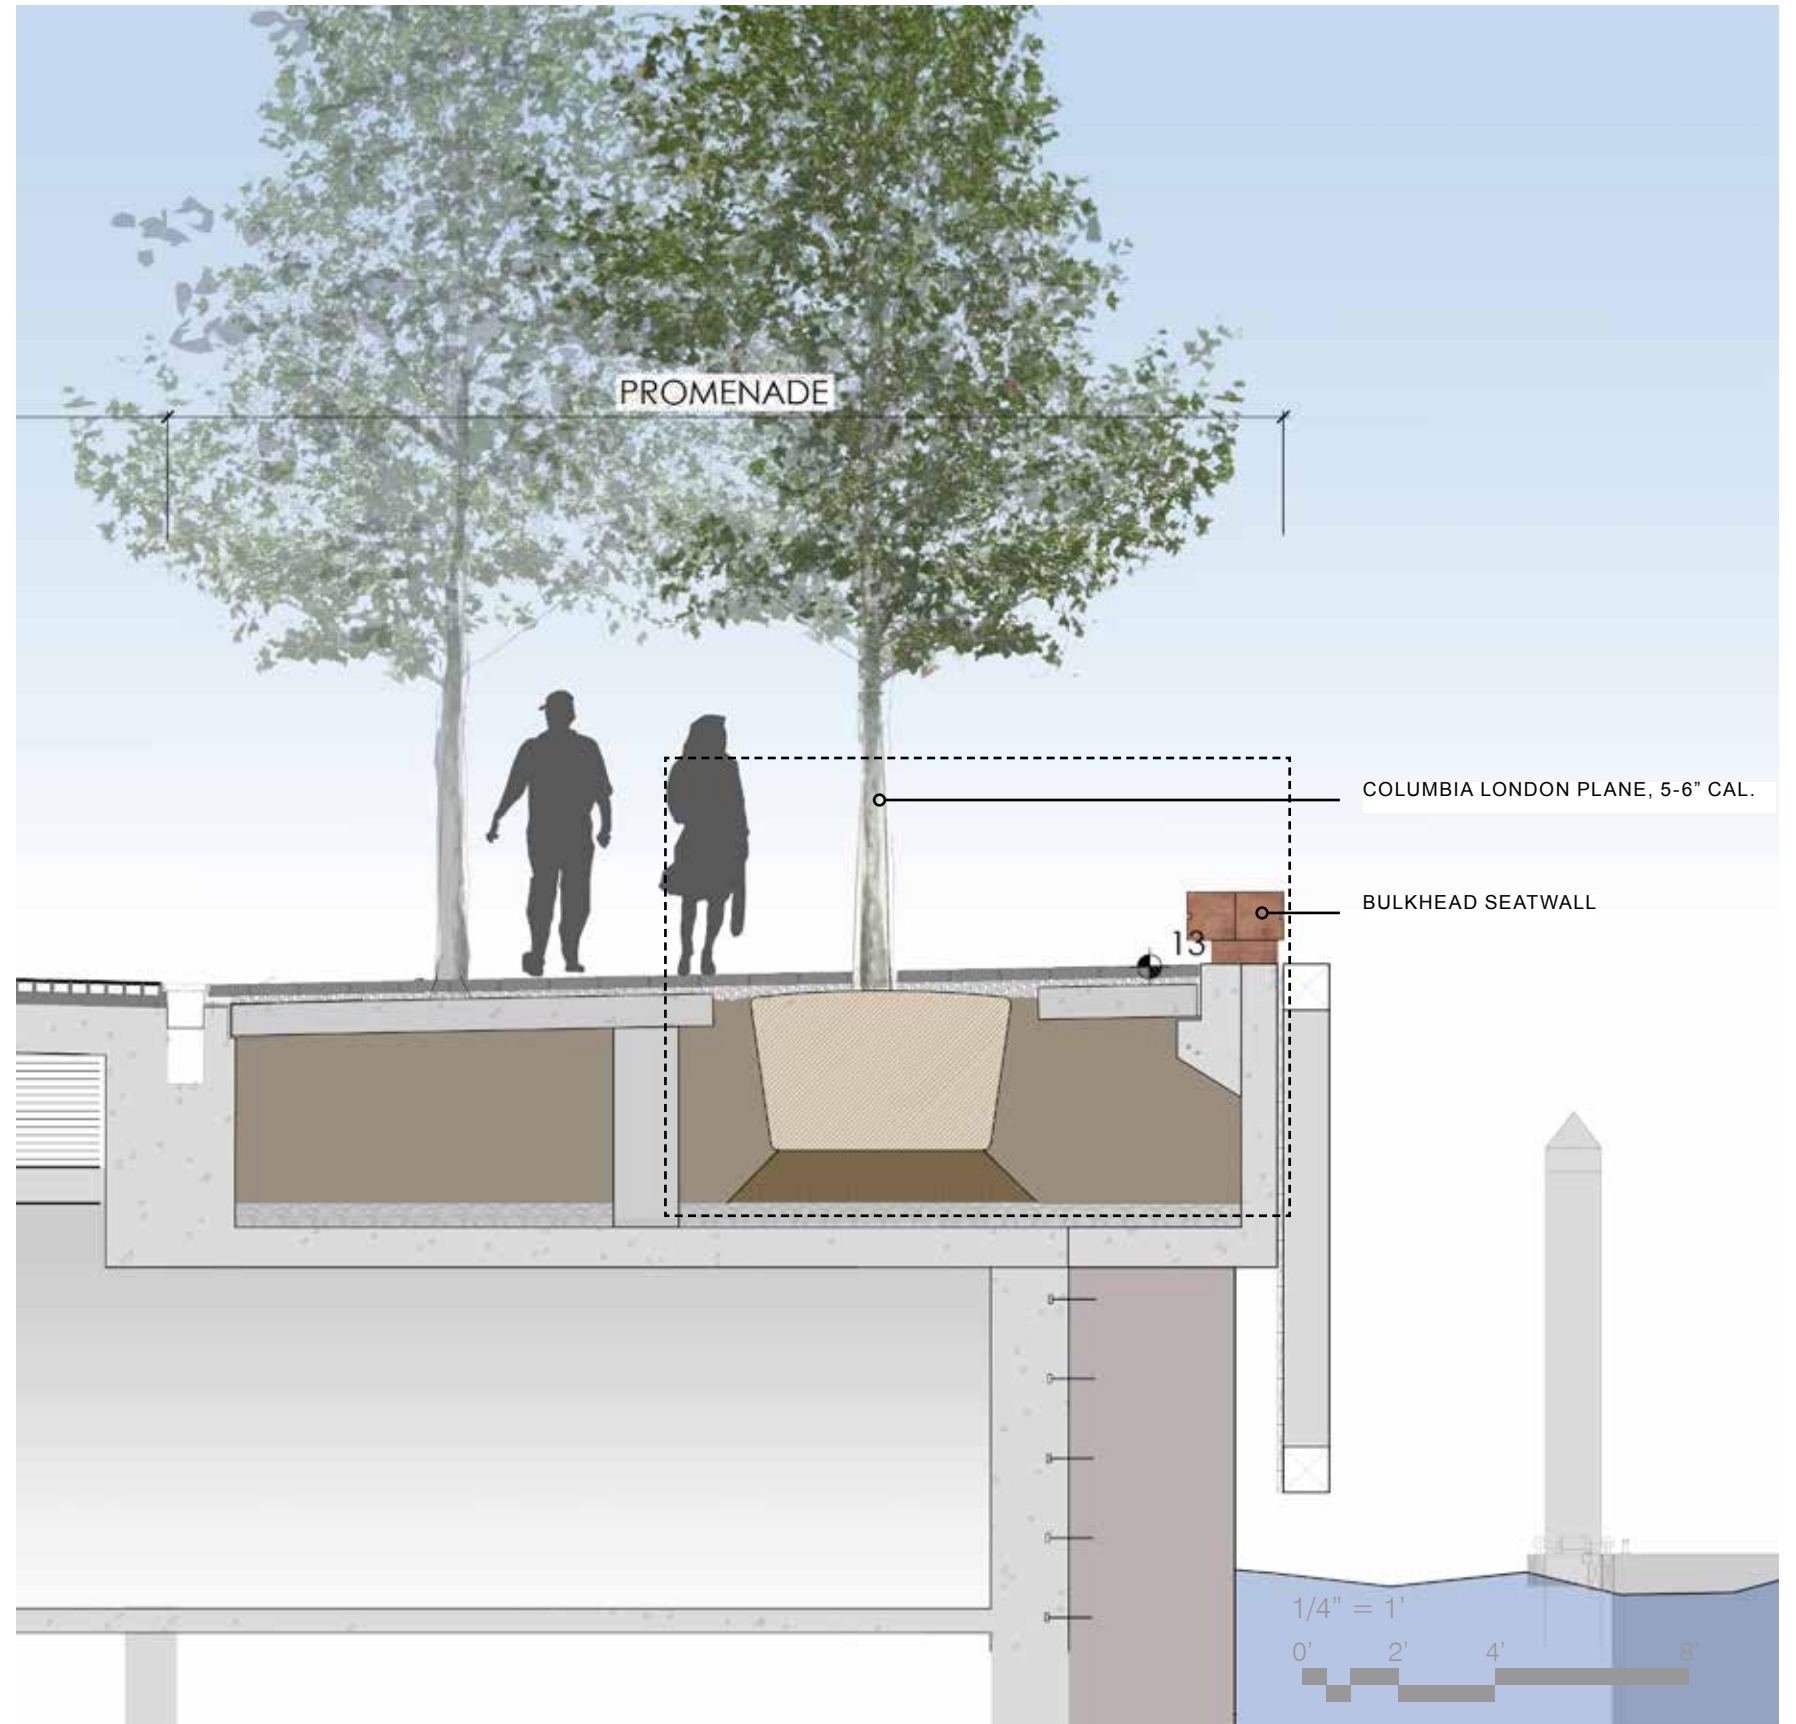


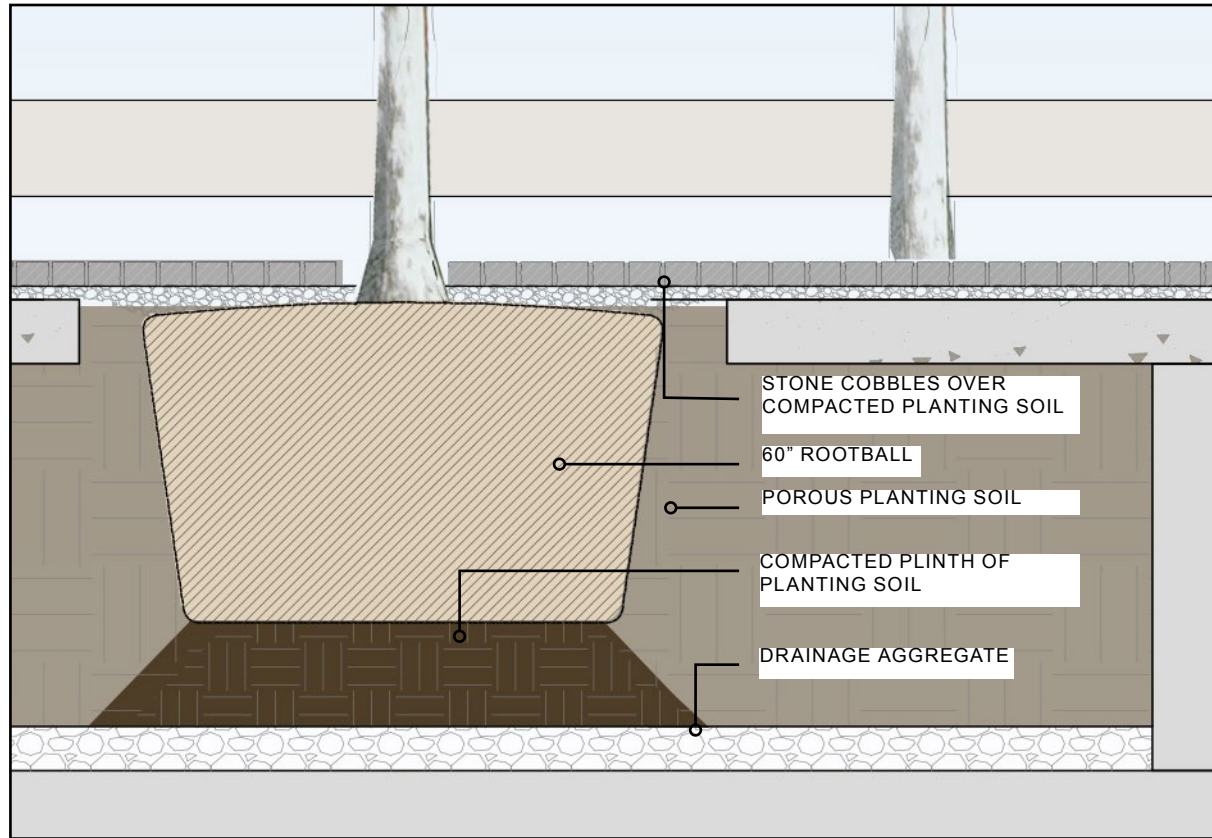

Tree Planting Detail



Section Cut

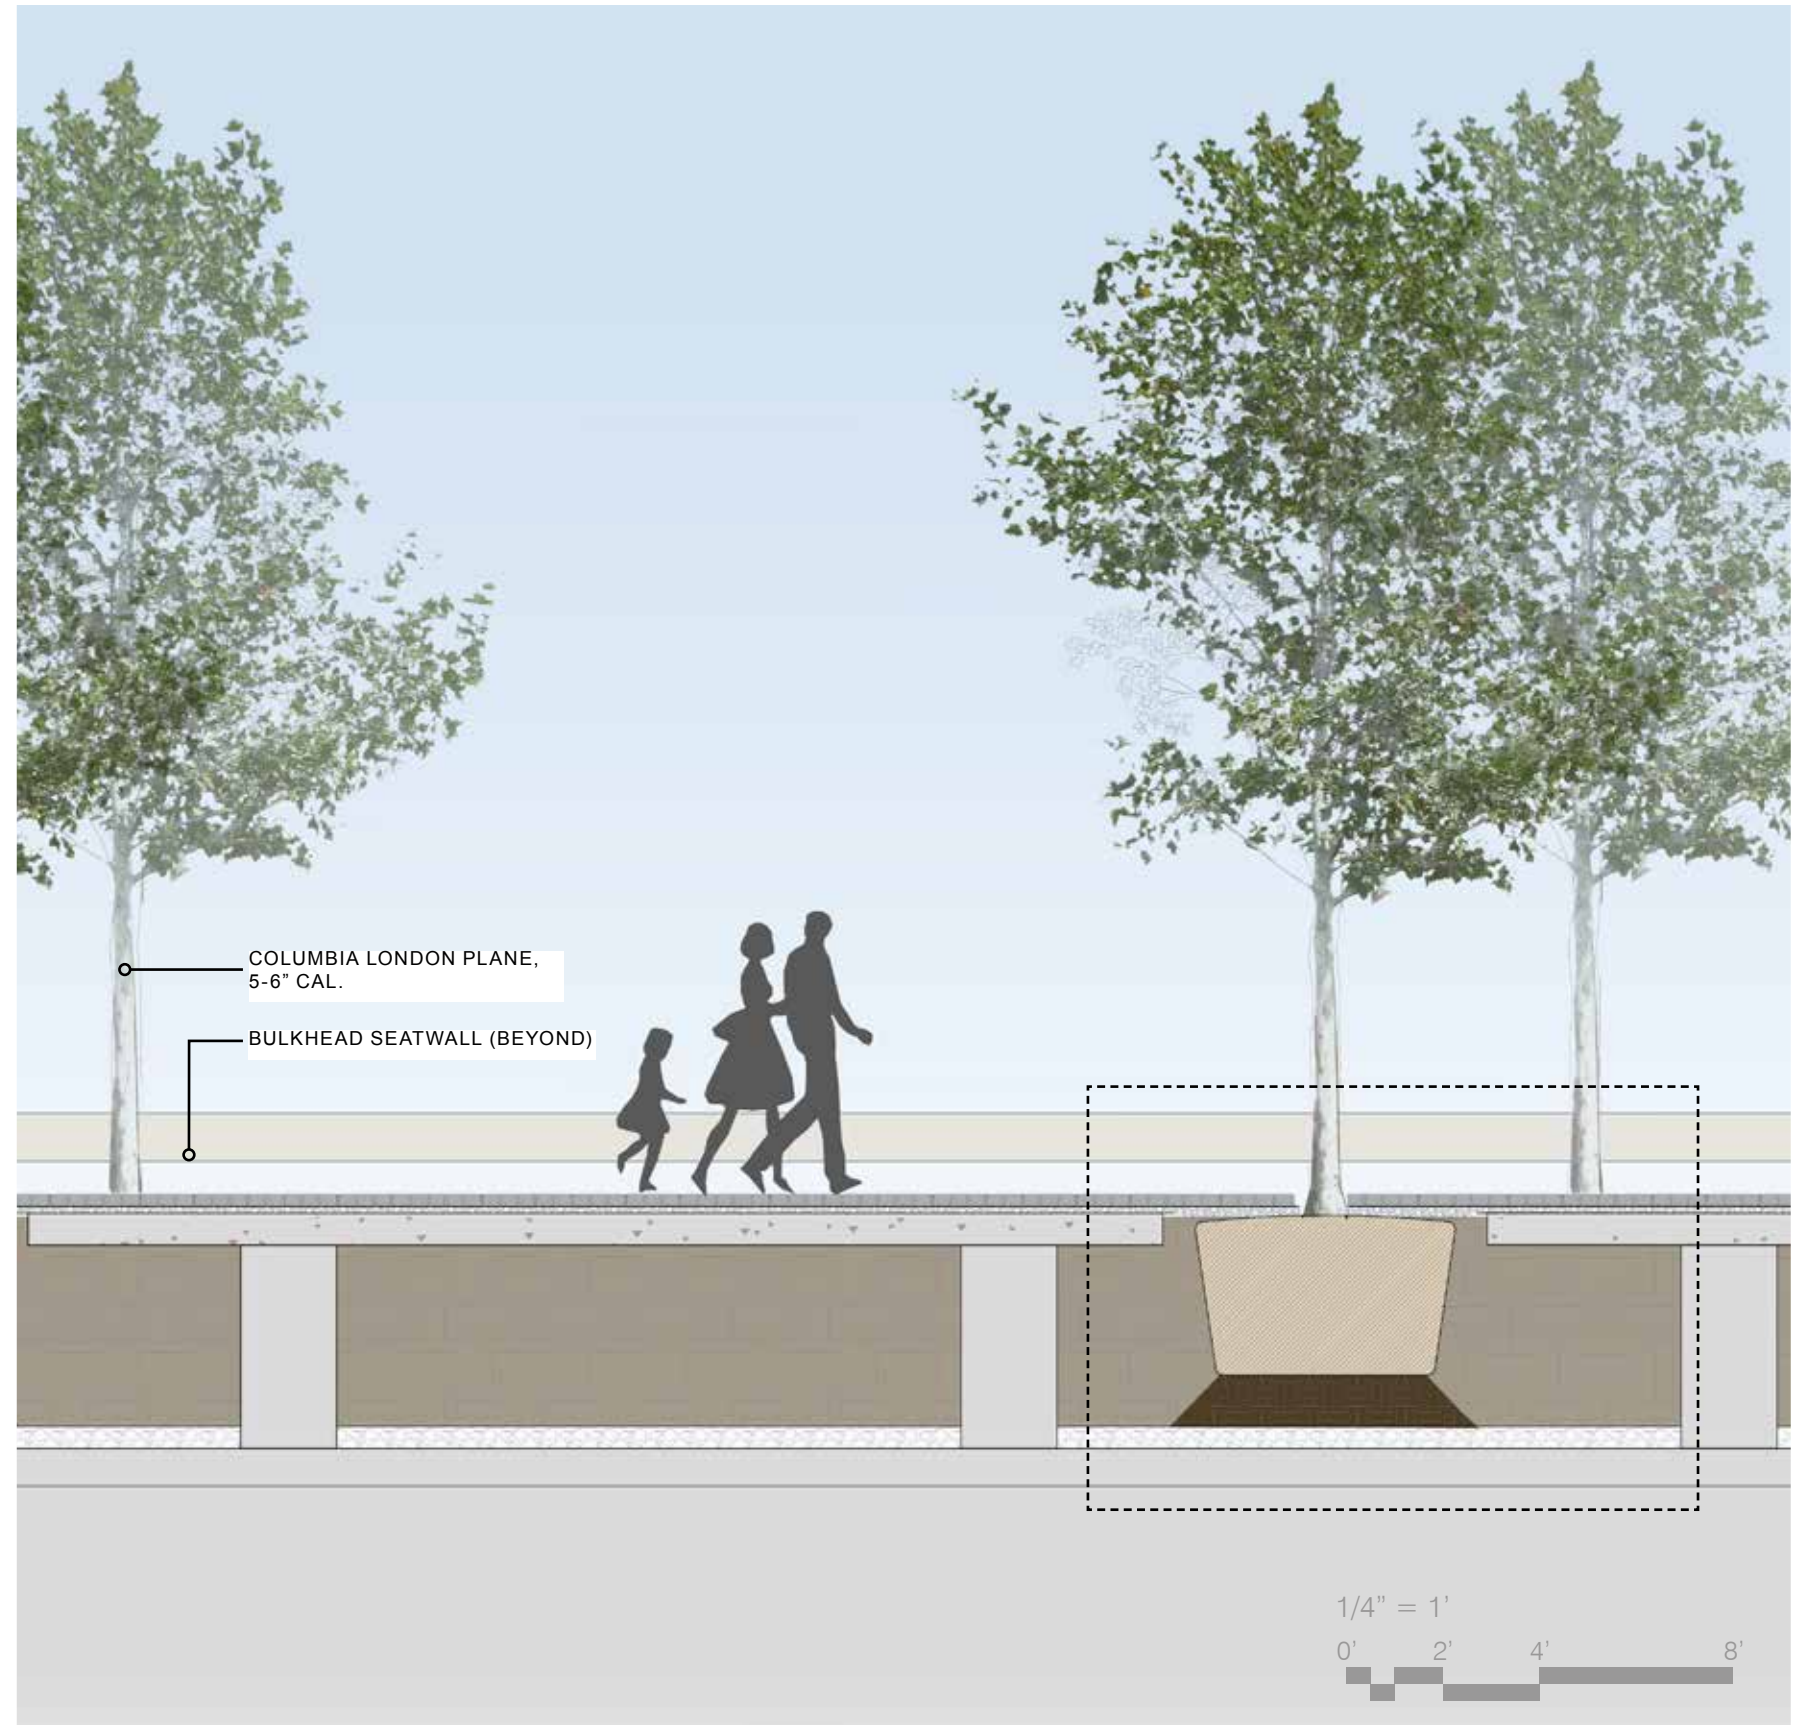



*Wharf Lanterns*



*Lighting*



*Porphyry Pavers*




*Flexible Seating*




*Fendering*




*London Plane Tree (platanus x acerifolia)*

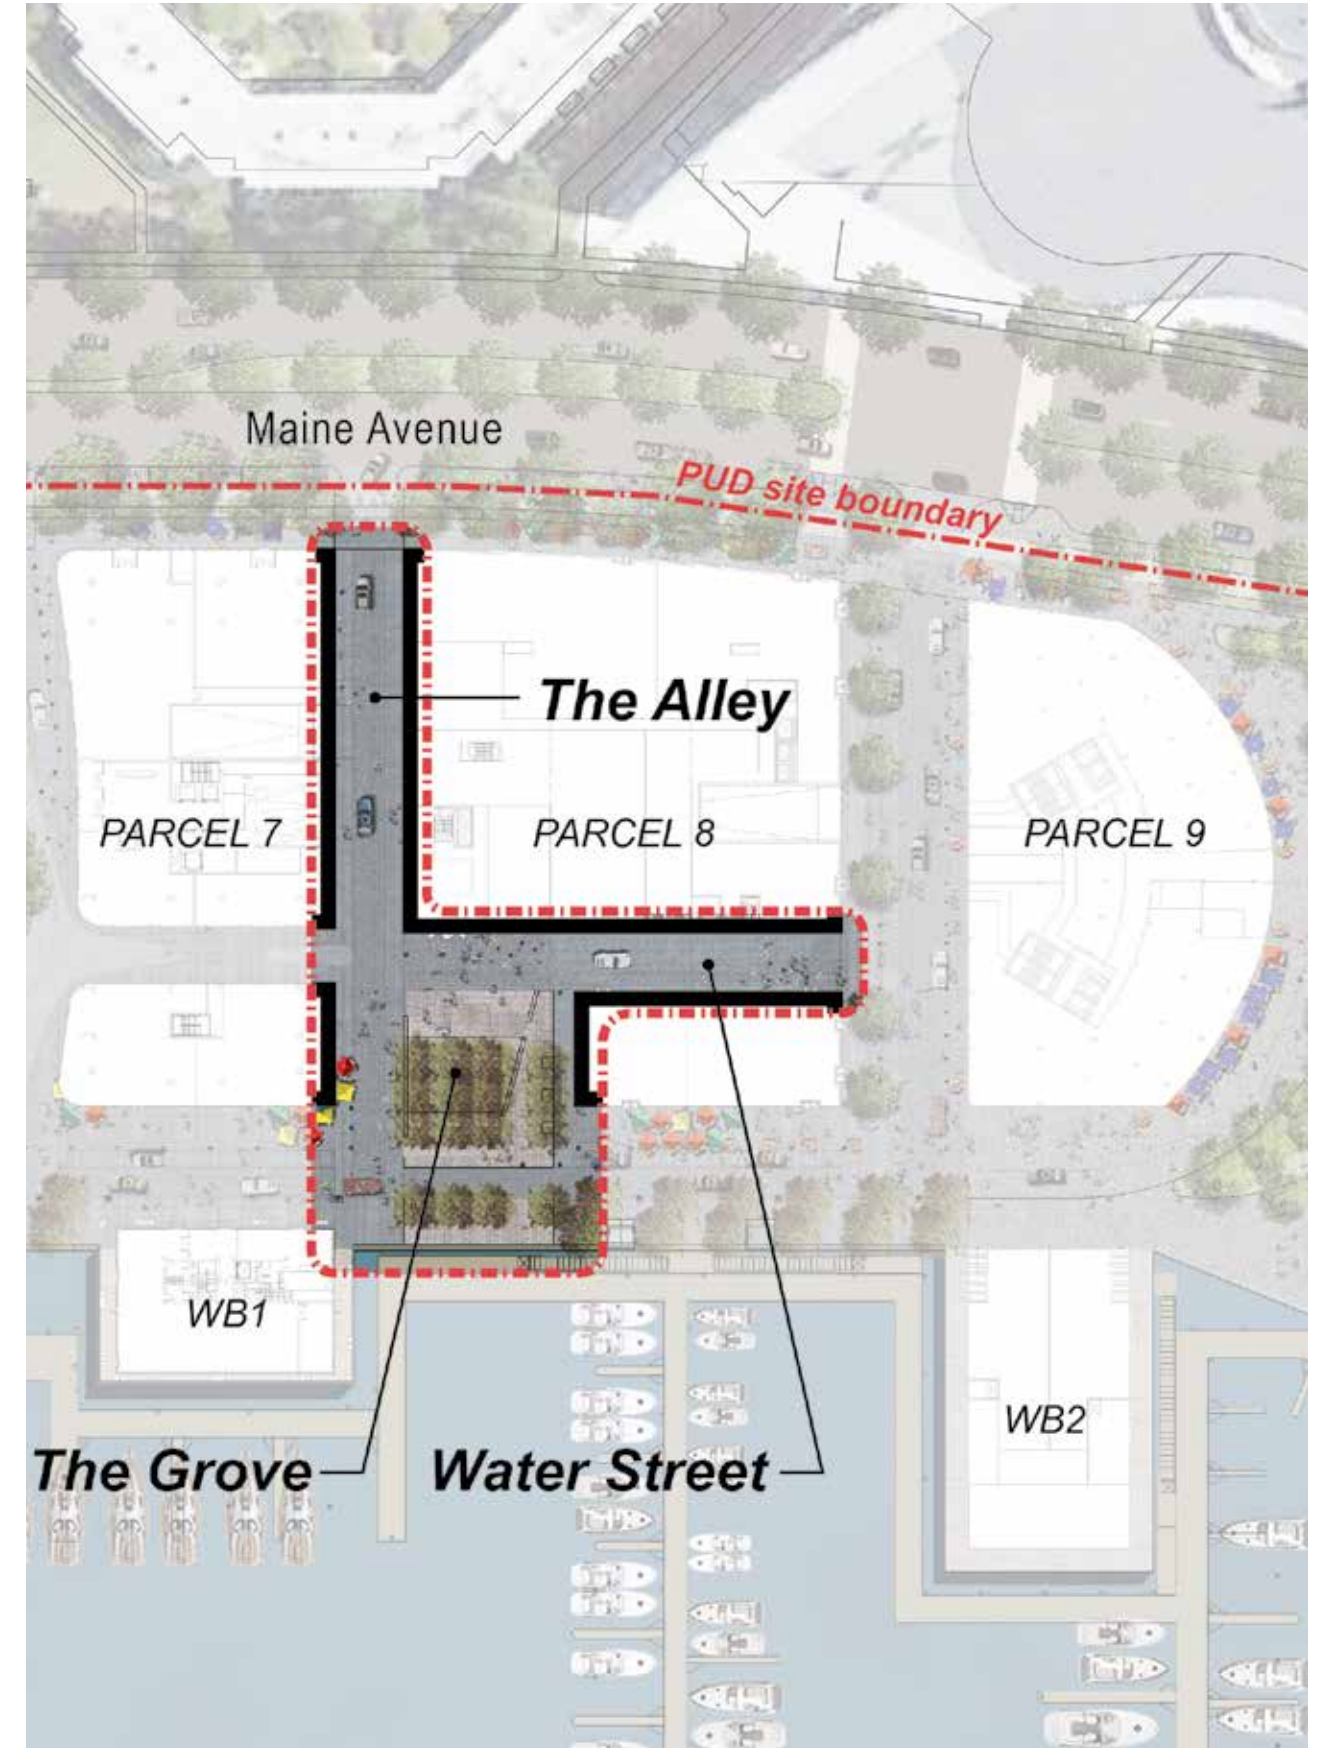

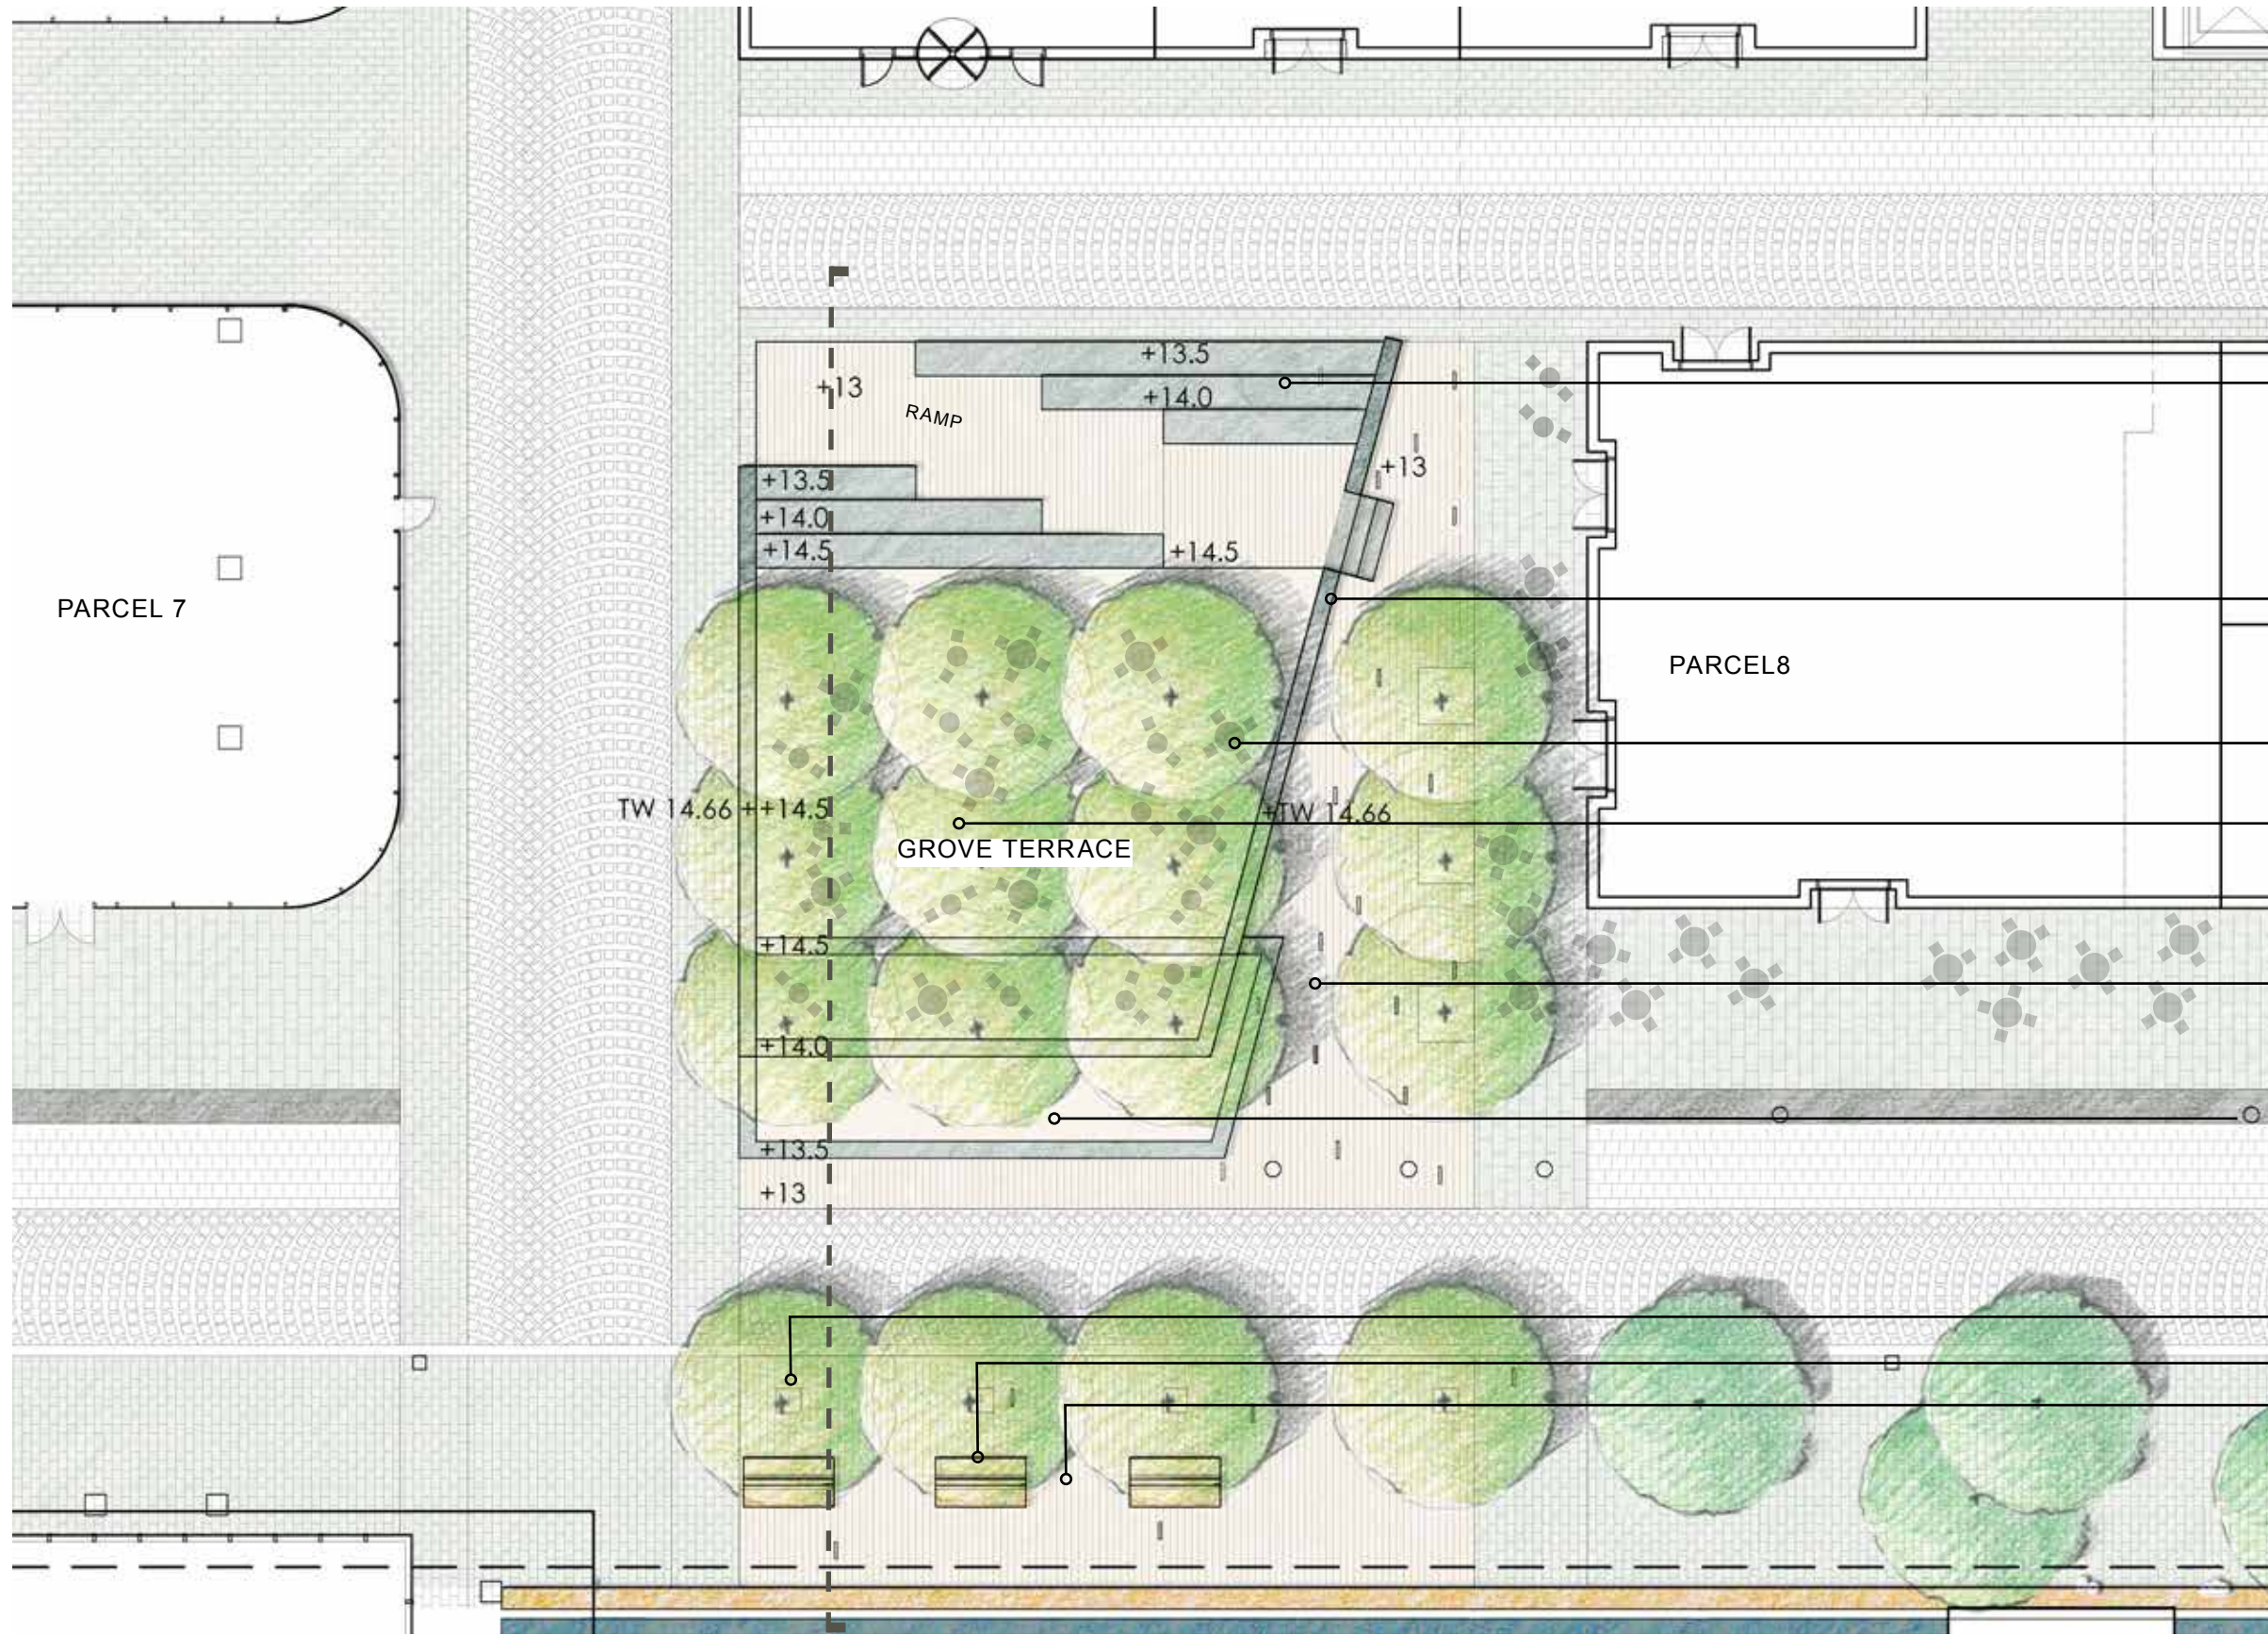

- GRANITE STAIRS AND RAMP
- GRANITE RETAINING SEAT WALL
- TABLES + CHAIRS
- DECOMPOSED GRANITE OVER SUSPENDED SLAB
- GRANITE PAVERS
- GRANITE STEP TERRACES
- 6" CALIPER KENTUCKY COFFEE TREE
- CUSTOM TIMBER SEATING
- PLANTING SOIL BENEATH SLAB, TYP.

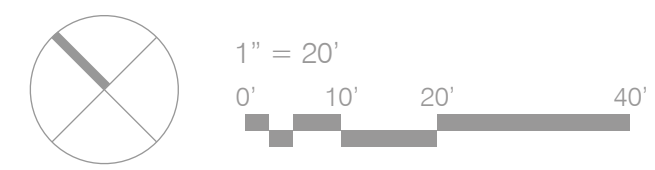




Grove Location



Crushed Stone Paving



Kentucky Coffee Tree

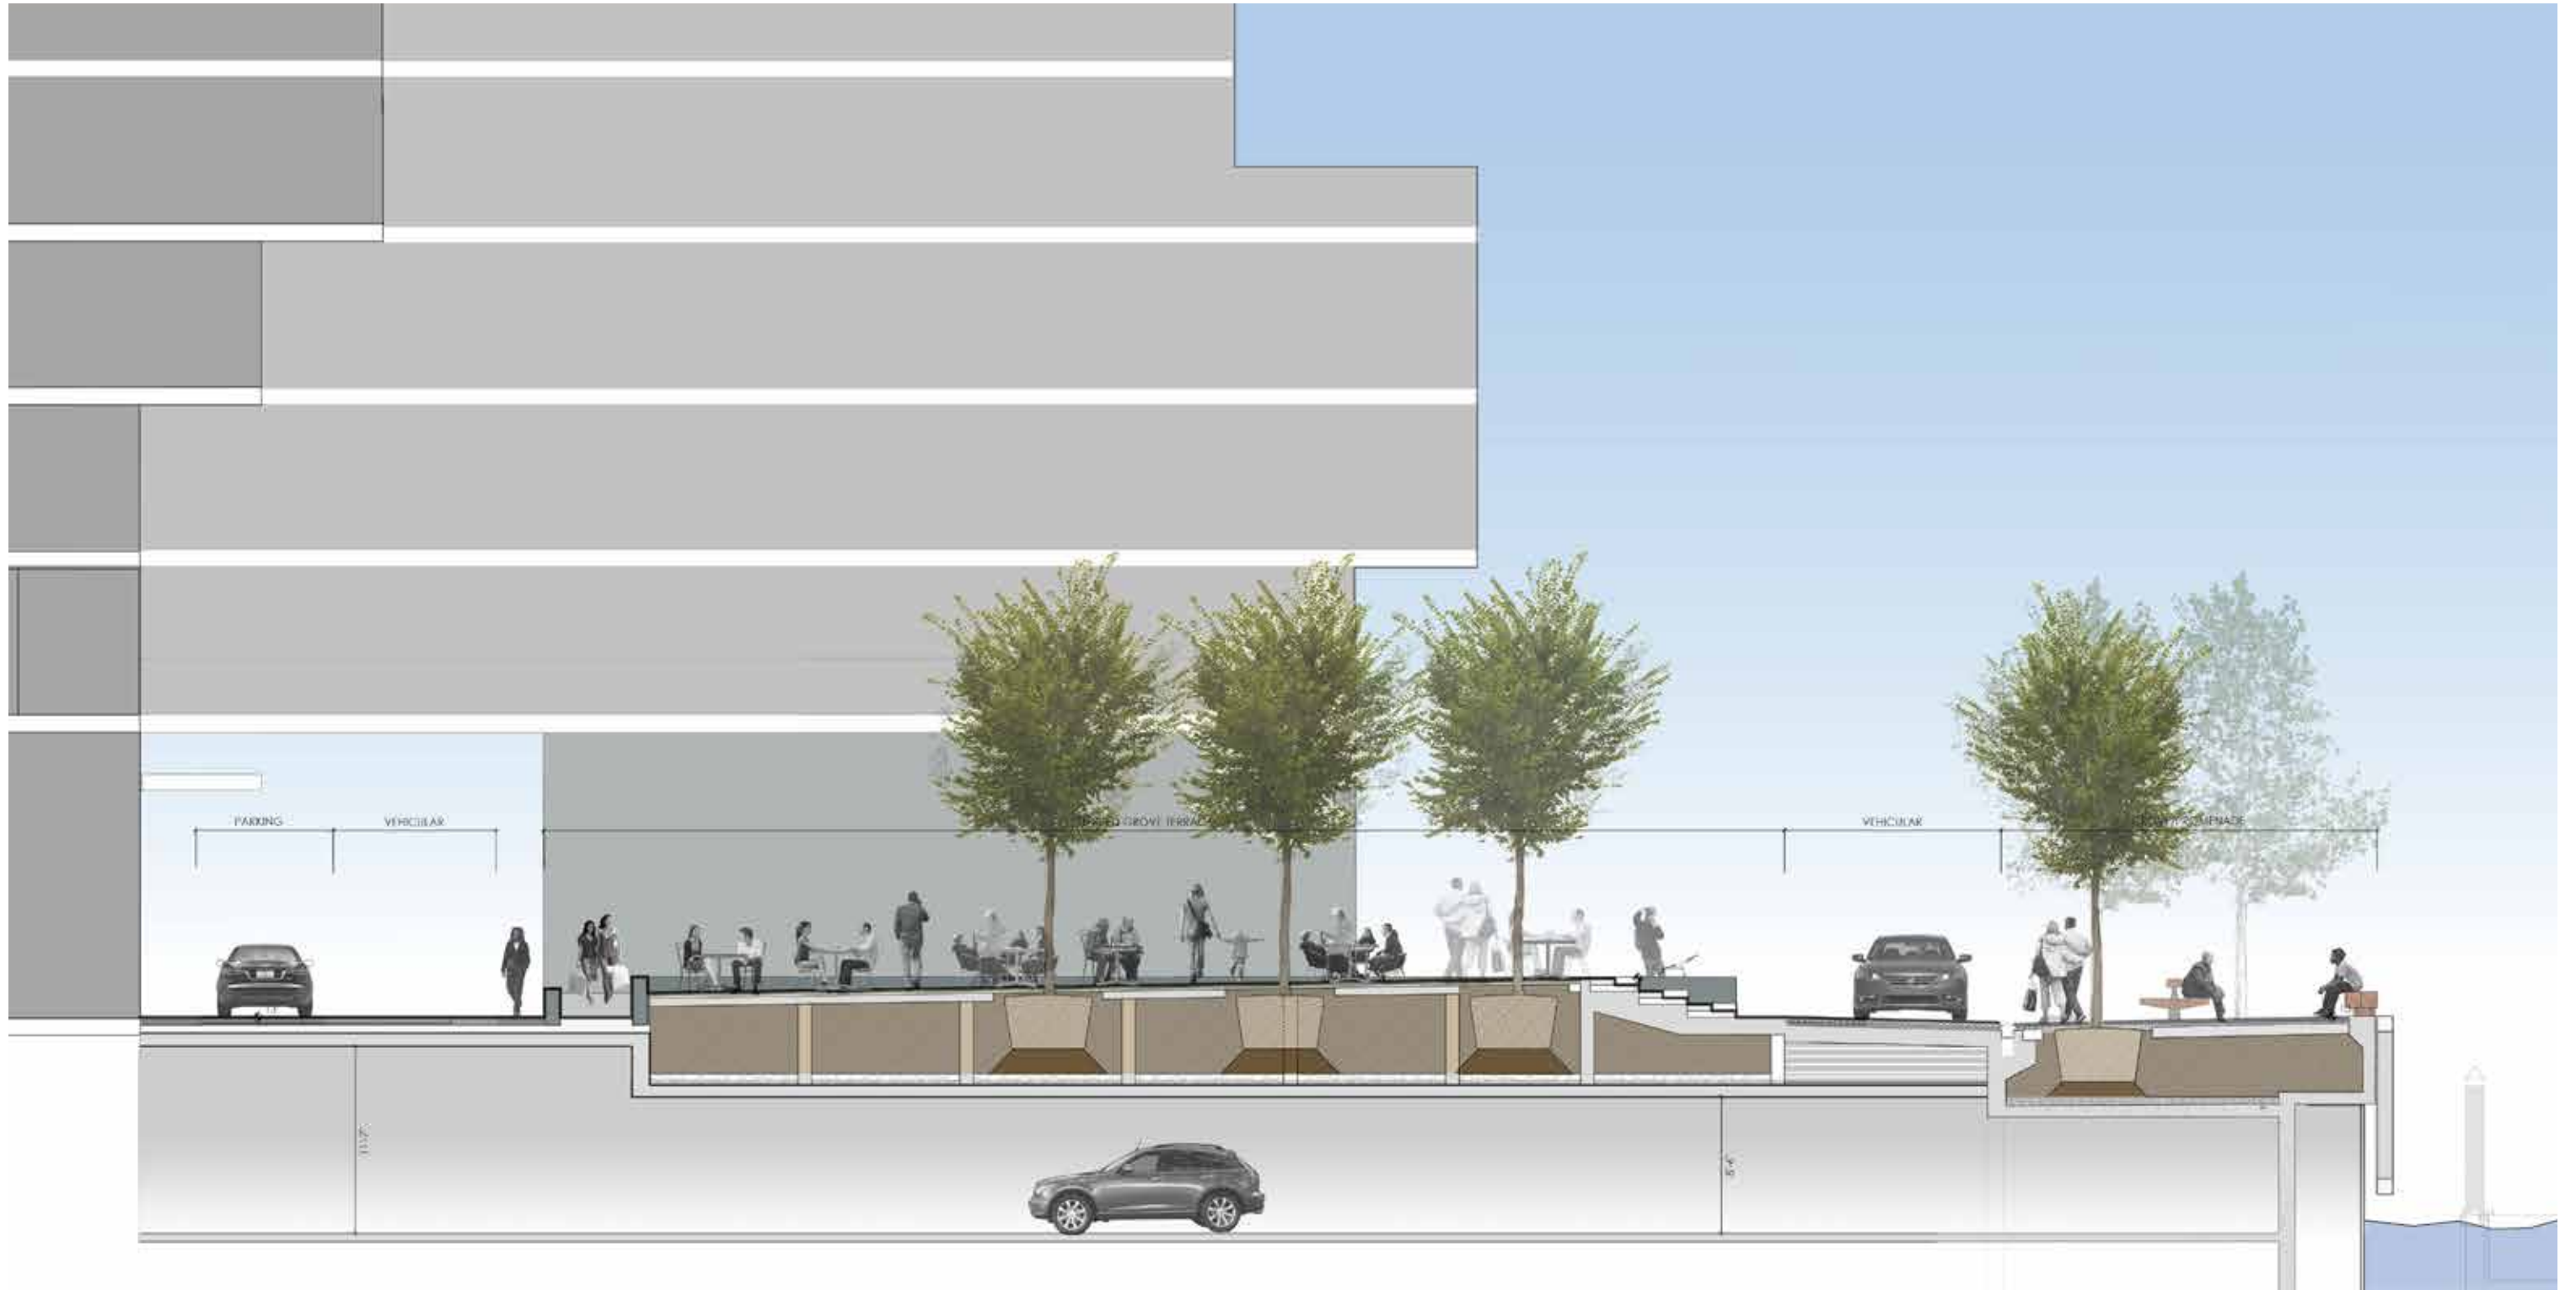





*Granite Retaining Wall*



*Gymnocladus dioicus - Kentucky Coffee Tree*



*Grove*



*Granite Paving with Inset Lighting*



*Crushed Stone Paving on Terrace*



*Custom Timber Bench at Wharf*



*Flexible Seating*