


FEMA FLOOD INSURANCE RATE MAP (FIRM)

Scale: 1"=400'

- 100 - YR FLOODPLAIN
- 500 - YR FLOODPLAIN

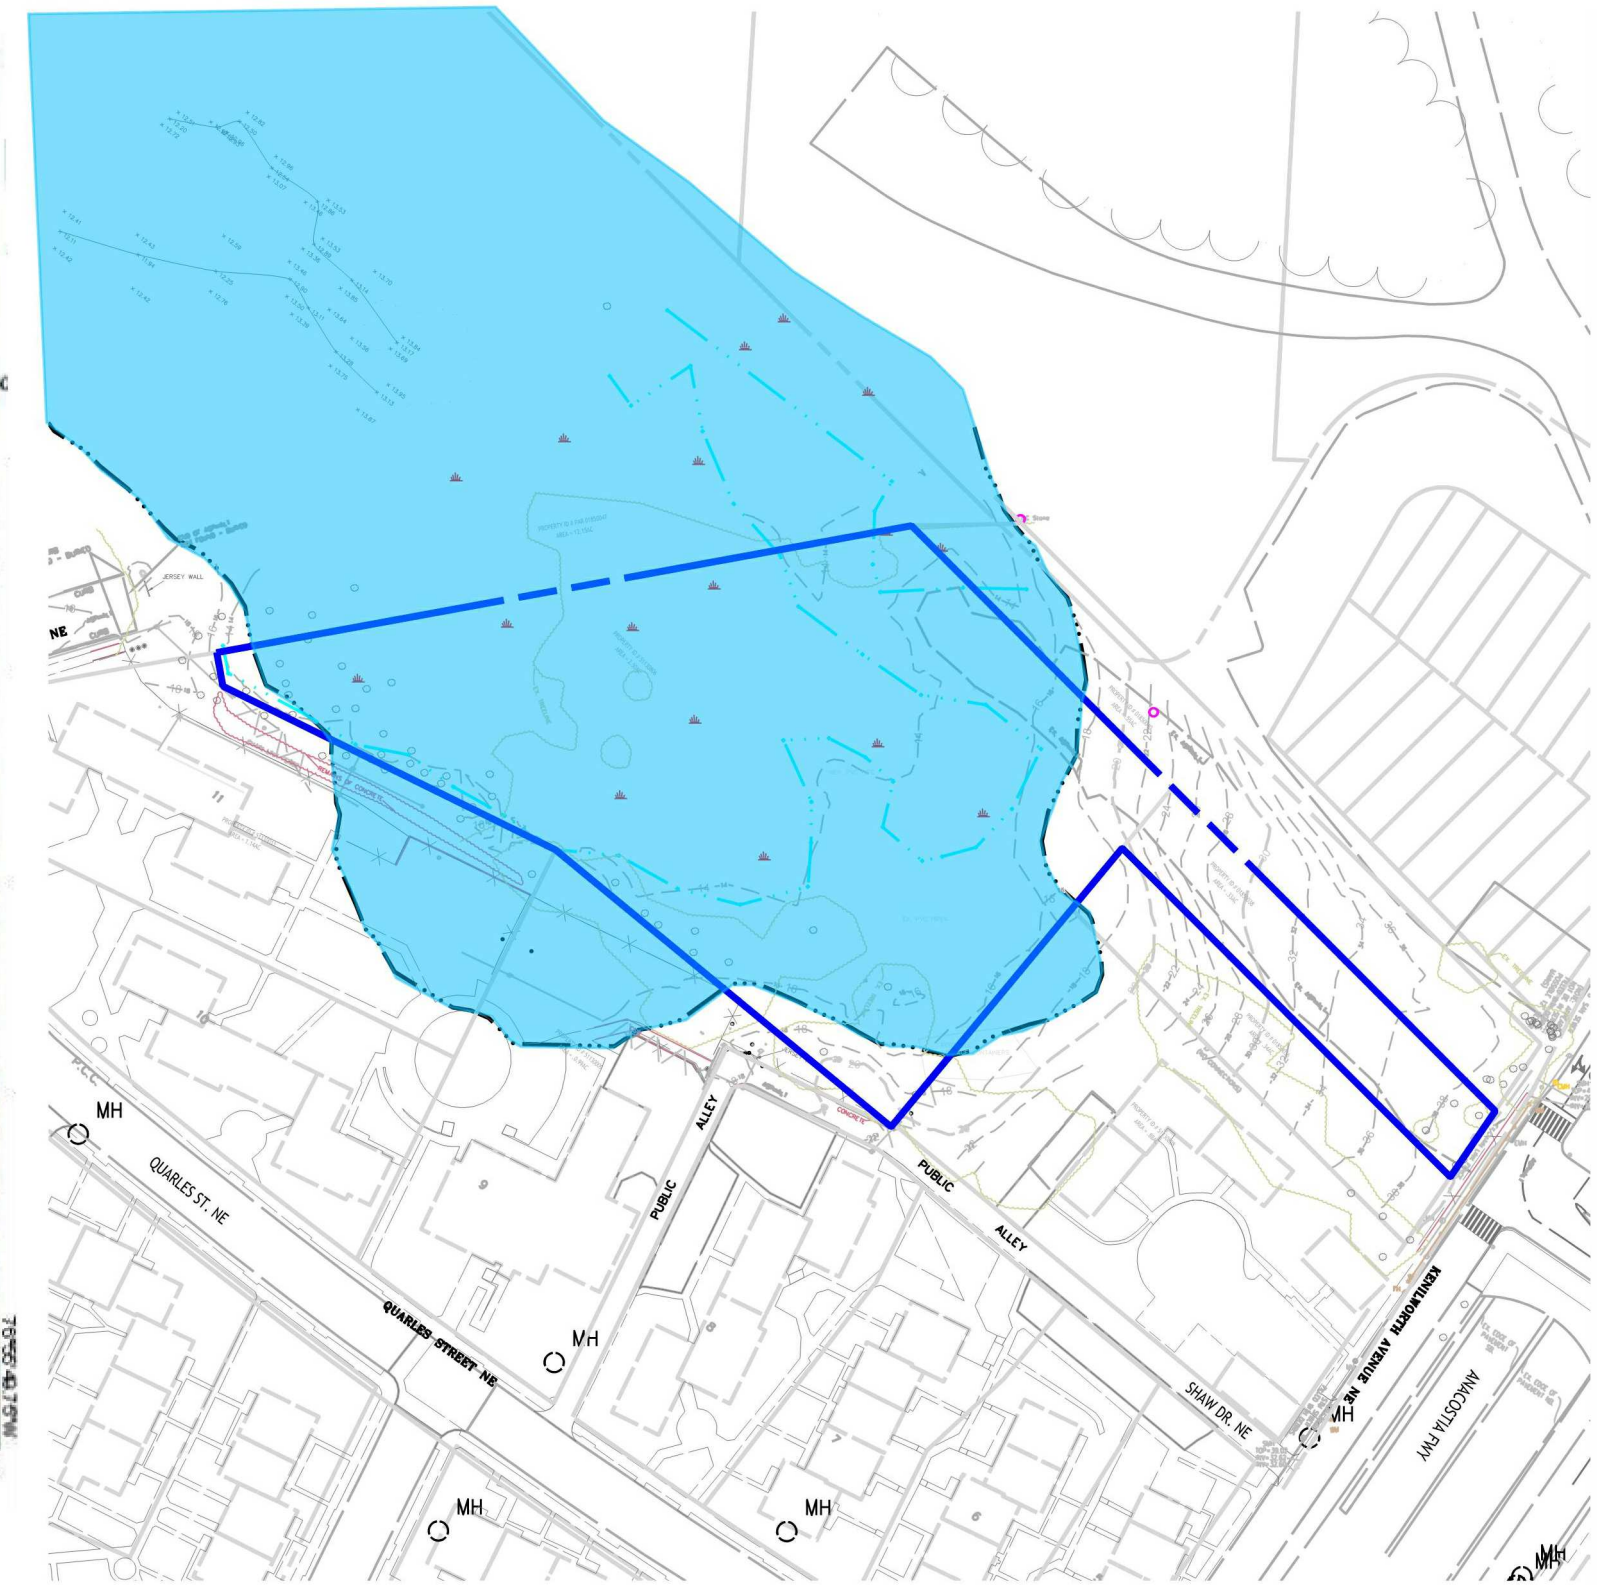

SITE IS IN FLOOD ZONE AE

BASE FLOOD ELEVATION (BFE) = 16.0' (100-YR FLOOD)


DESIGN FLOOD ELEVATION (DFE) = 17.9' (BFE+1.5' REQD.+0.5 ADDITIONAL TO ACHIEVE 500 YR ELEV. 17.9')


Scale: 1"=120'





SITE IS IN FLOOD ZONE AE
BASE FLOOD ELEVATION (BFE) = 16.0' (100-YR FLOOD)
DESIGN FLOOD ELEVATION (DFE) = 17.9' (BFE+1.5' REQD.+0.5 ADDITIONAL TO ACHIEVE 500 YR ELEV. 17.9')

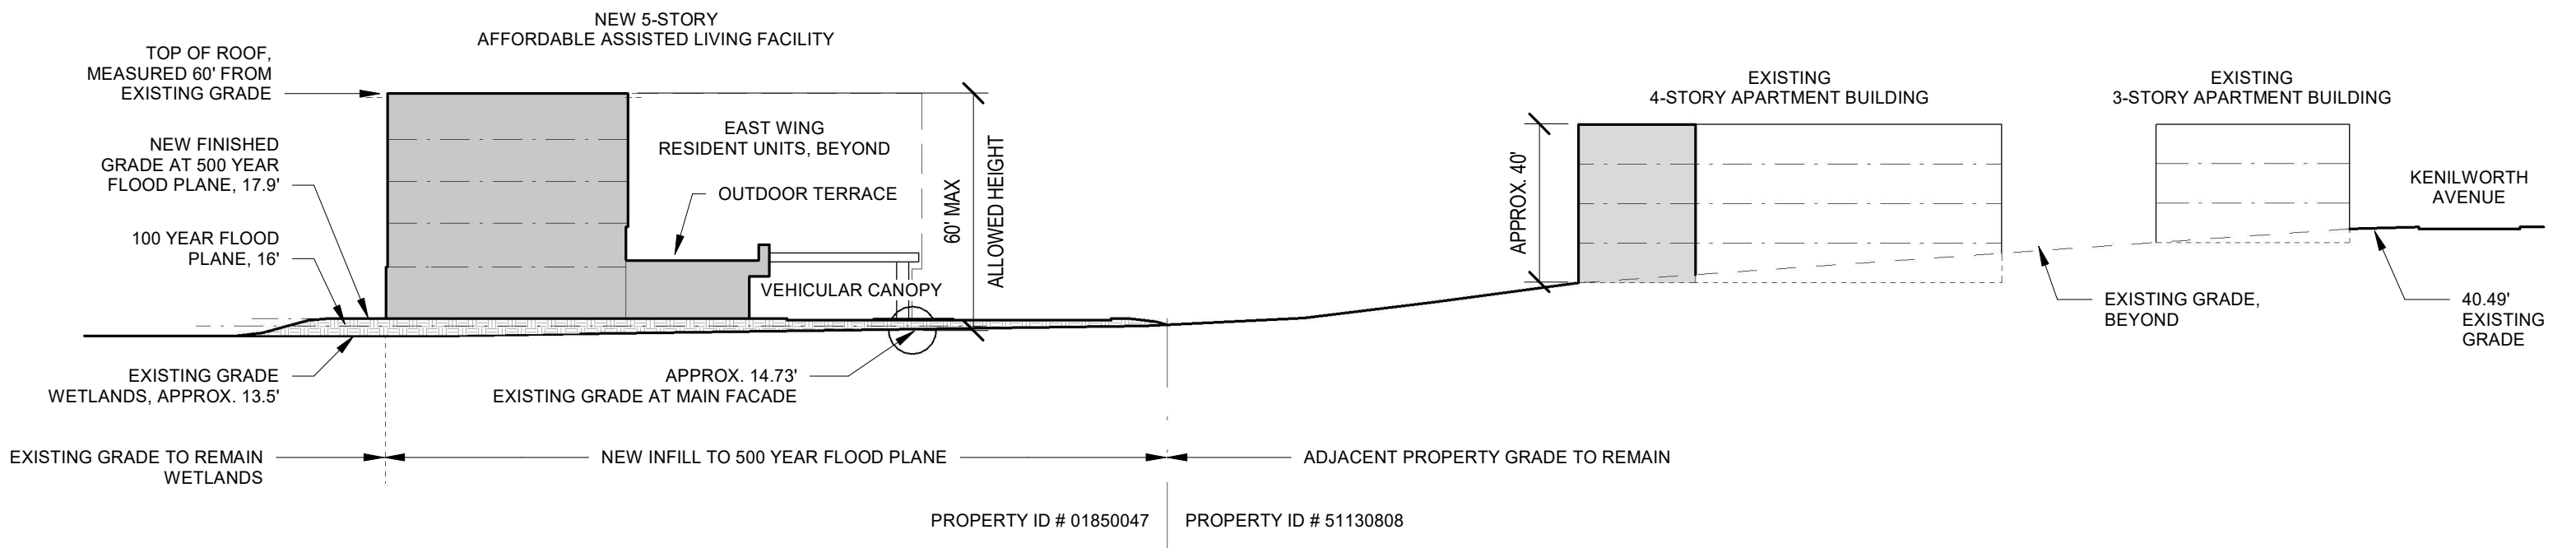

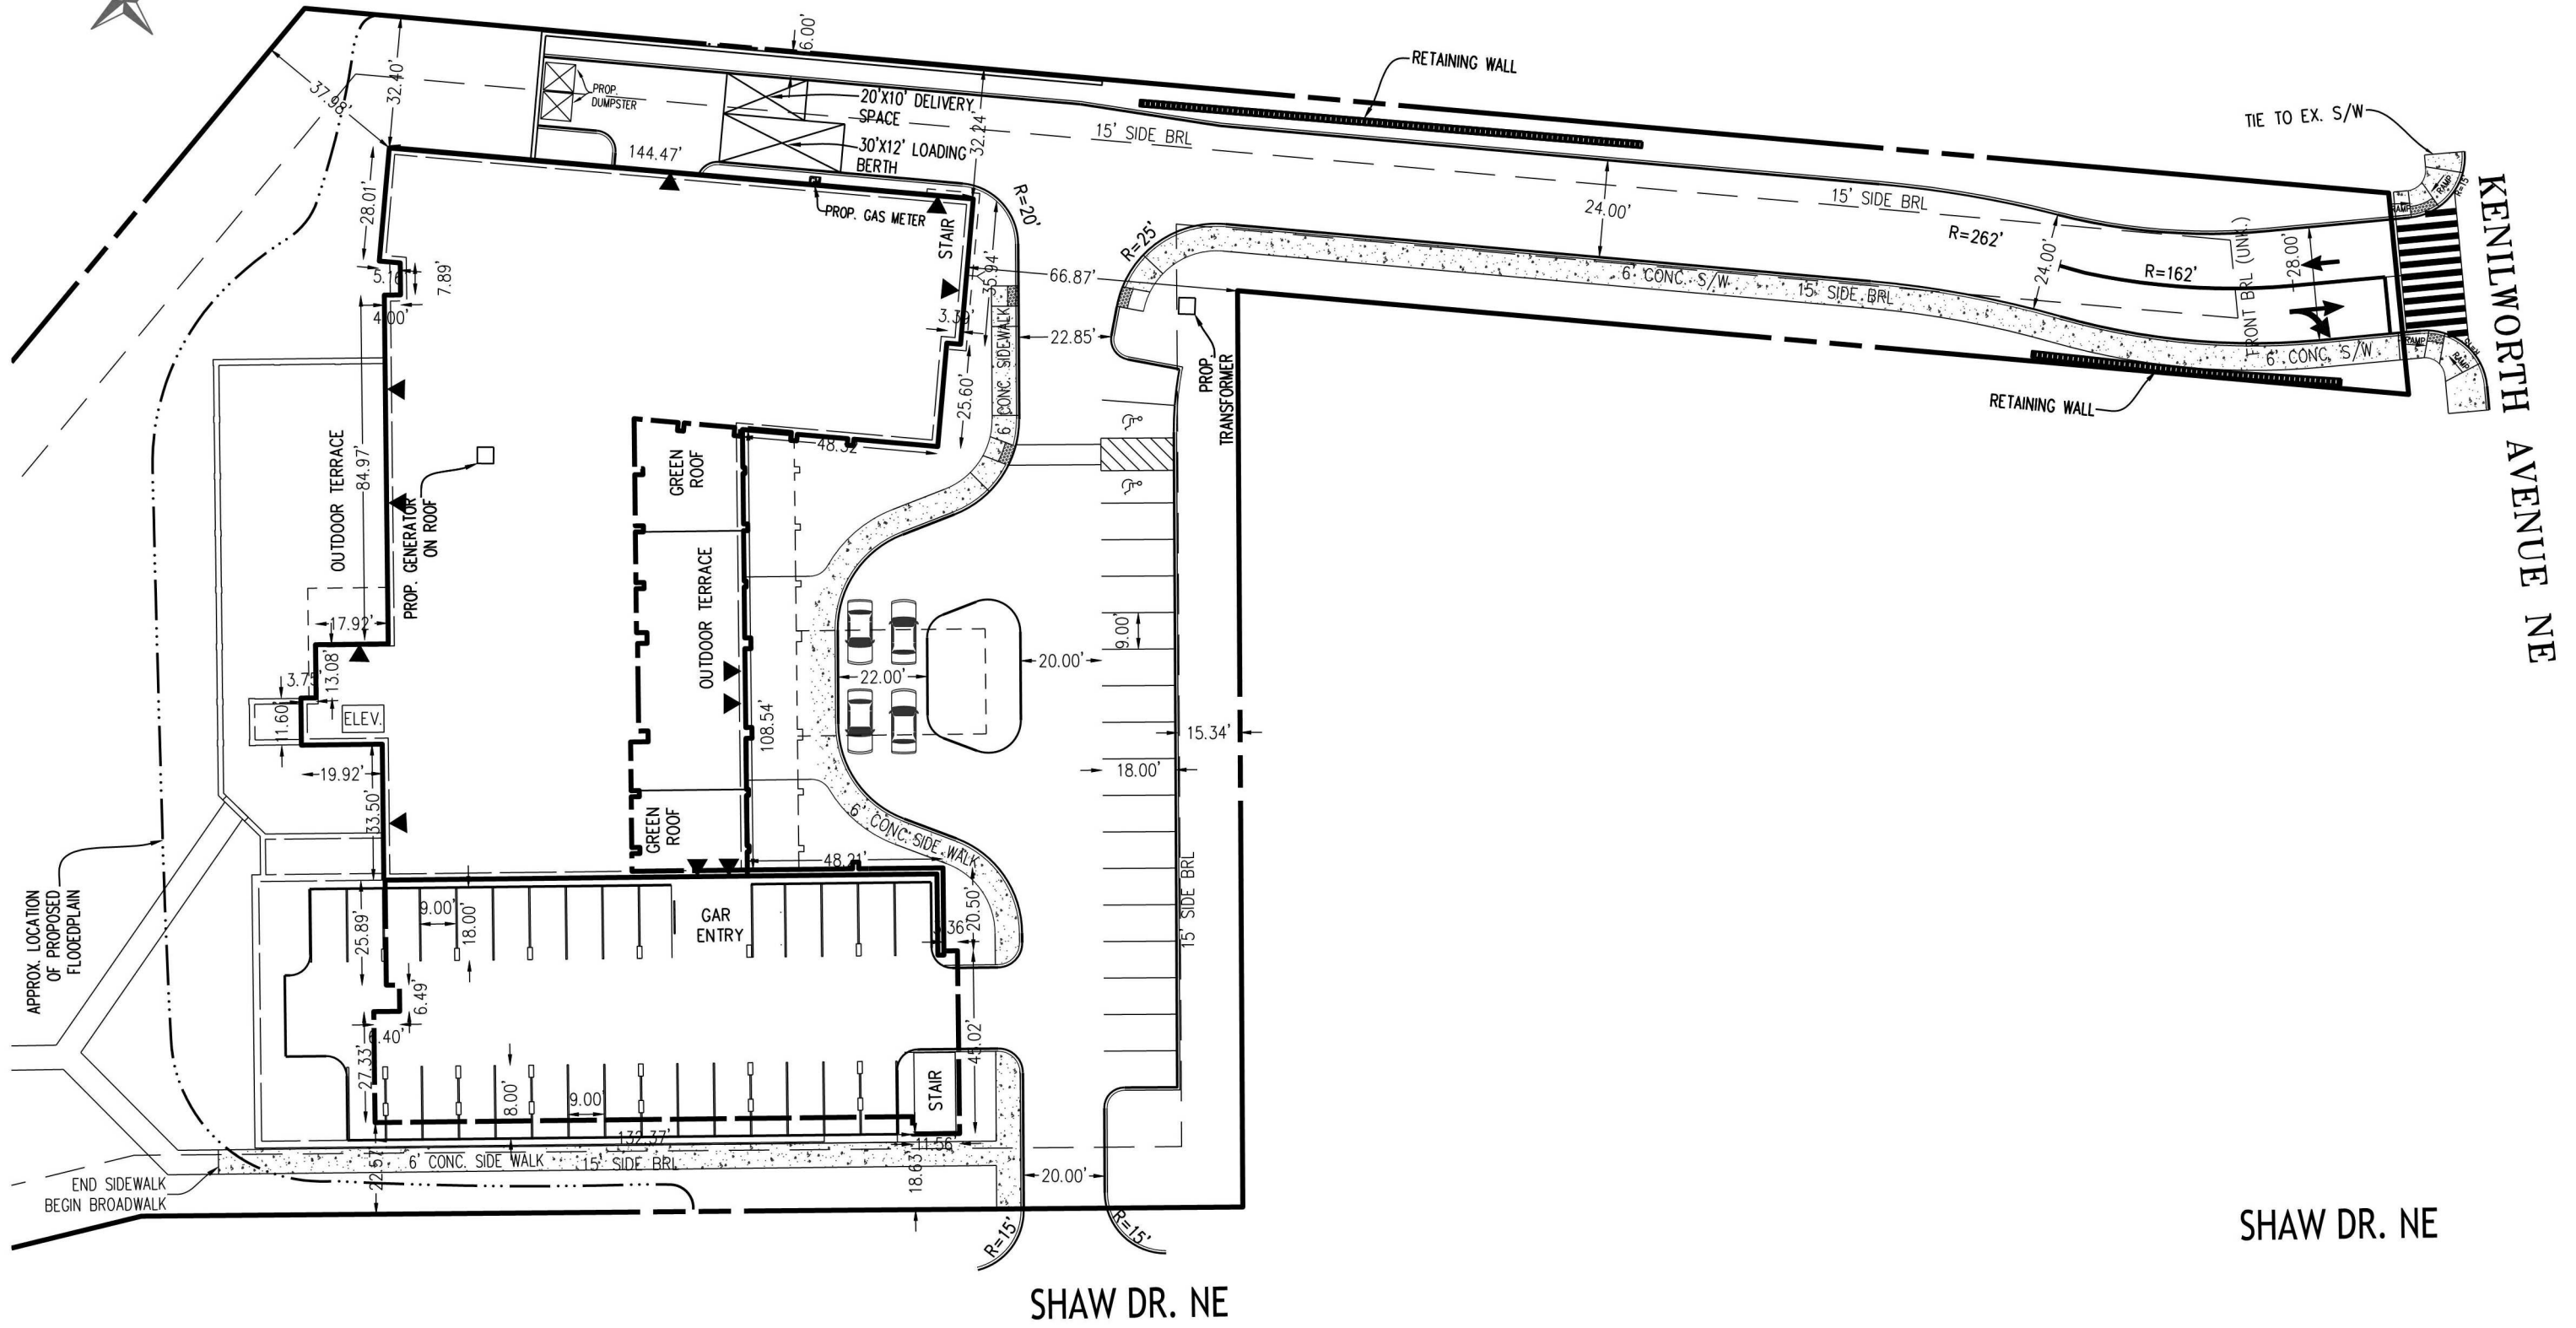

KENILWORTH AVENUE NE

SHAW DR. NE



- COLOR BY DEPARTMENT
- FOOD SERVICE
 - OUTDOOR SPACE
 - PUBLIC AREA
 - STAFF / ADMIN
 - STORAGE
 - SUPPORT



COLOR BY DEPARTMENT

- OUTDOOR SPACE
- PUBLIC AREA
- RESIDENT
- STAFF / ADMIN
- STORAGE
- SUPPORT





COLOR BY DEPARTMENT

- PUBLIC AREA
- RESIDENT
- STORAGE
- SUPPORT

