SCHEDULE OF ROOFTOP STRUCTURE HEIGHTS/ SETBACK

Rooftop Structure	Height	Required Setback	Proposed Setback	
RS-1 (3)	10'-0"/ 14'-0"/ 17'-0"	10'-0"/ 14'-0" / 17'-0"	10'-0"/ 14'-0" / 17'-0"	
RS-2	14'-0"/ 18'-6"	14'-0"/ 18'-6"	14'-0"/ 18'-6"	

SCHEDULE OF COURTS

	COMMERCIAL	RESIDENTIAL	
OPEN COURT	REQUIRED WIDTH	REQUIRED WIDTH	PROVIDED WIDTH
OC-1A @ theater	26.5'	26.5'	13'
OC-1B @ office	12.5'	12.5'	43'
OC-2A- @ retail	30'	30'	30'
OC-2B @ typ floor	35.5'	35.5'	40'

CLOSED COURT	REQUIRED WIDTH	PROVIDED WIDTH	REQUIRED AREA	PROVIDED AREA
CC-1 (office)	33.5'	17'	2245	1800
CC-1 (resi)	40'	17'	3200	1800
CC-2 (resi)	33.5'	28'	2245	3883

Indicates variance/special exception from zoning regulations

NOTES:

- 1. DIMENSIONS ON THIS SHEET ILLUSTRATE ROOF STRUCTURE PLAN, REAR YARD PLAN , AND OPEN COURTS PLAN
- 2. SEE ROOF PLAN FOR OVERALL BUILDING DIMENSIONS.
- 3. SPECIAL EXCEPTION FOR ROOF STRUCTURE WITH MULTIPLE HEIGHTS

LEGEND

PROPERTY LINE

THEORETICAL LOT LINE

ROOF STRUCTURES

CLOSED COURT OPEN COURT


OPEN/ CLOSED COURT WIDTH

PRIVATE EASEMENT (MATCHES NEIL PLACE R.O.W.)


PROJECTIONS SHOWN WILL REQUIRE REVIEW AND APPROVAL BY DCRA AND ARE SUBJECT TO MODIFICATION AT THE REQUEST OF DCRA DURING SUCH PROCESS.


BLDG SPOT ELEVATIONS INDICATED ARE TO TOP OF ADJACENT ROOF PARAPET


50'

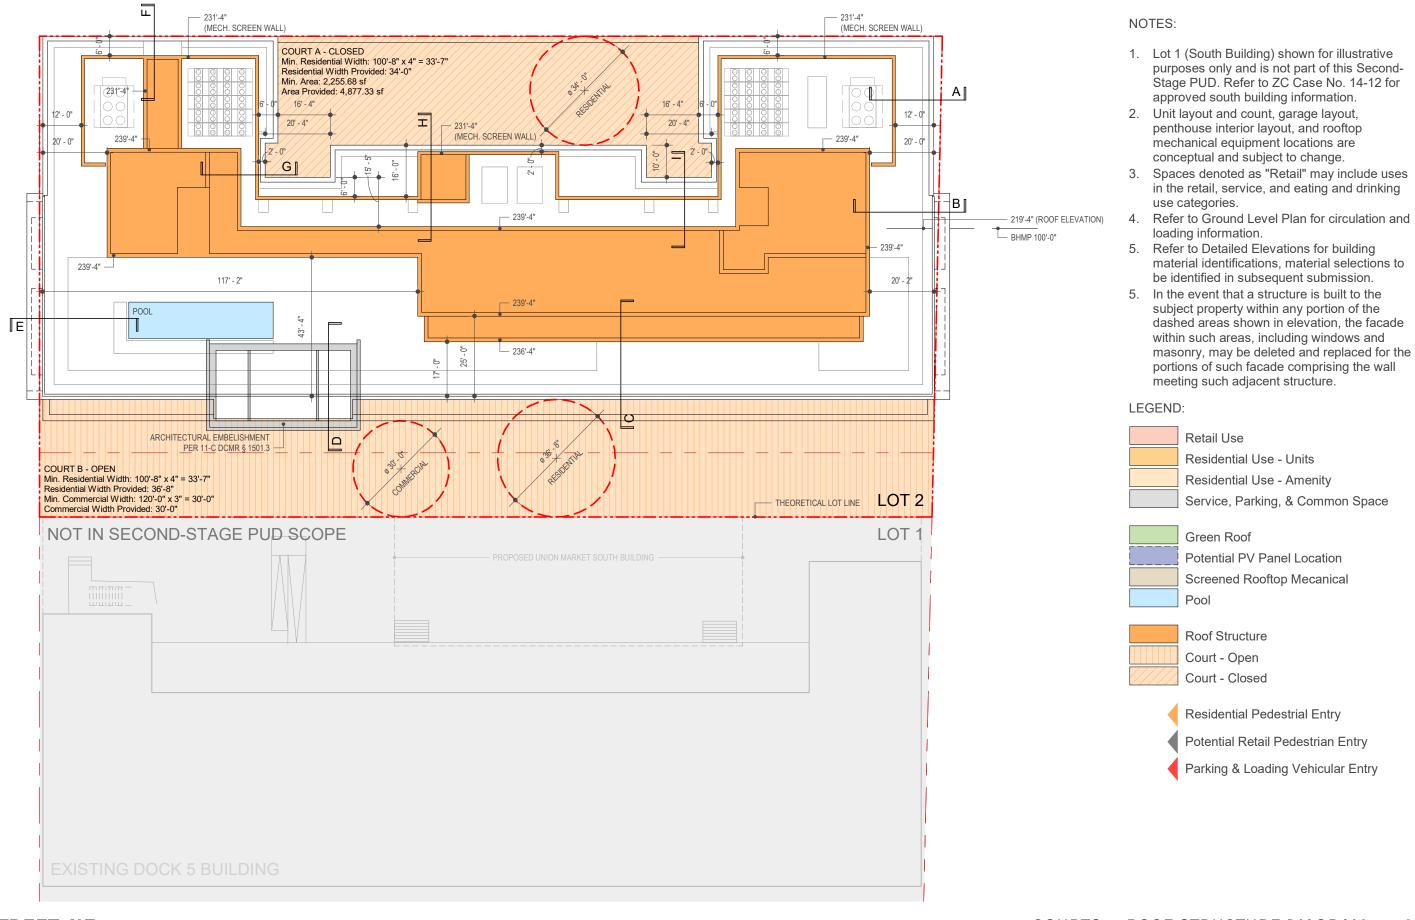



COURTS & ROOF STRUCTURE DIAGRAM

 

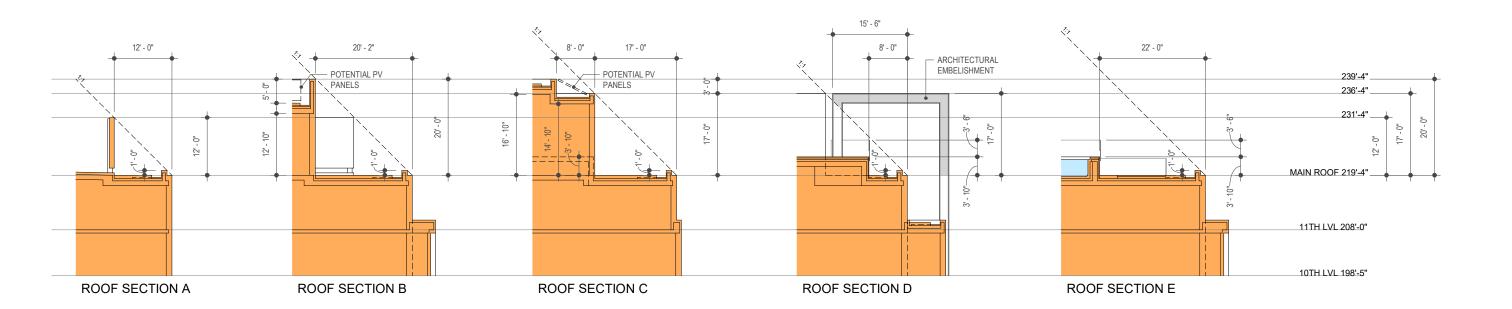


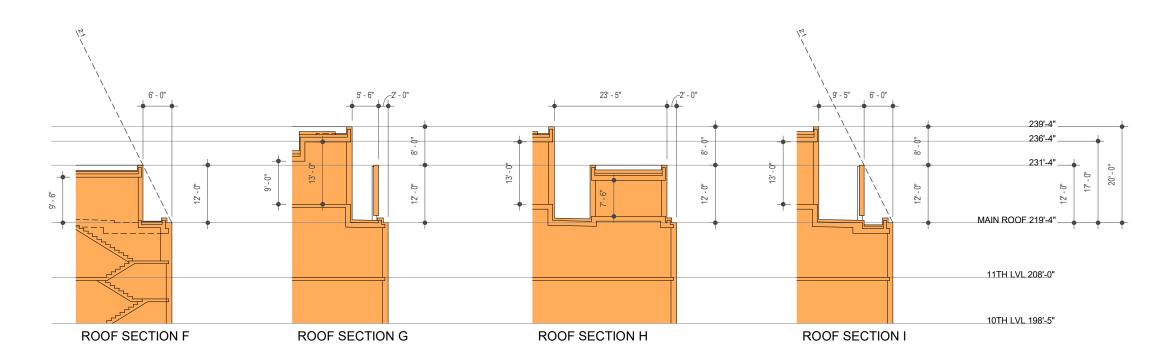

 

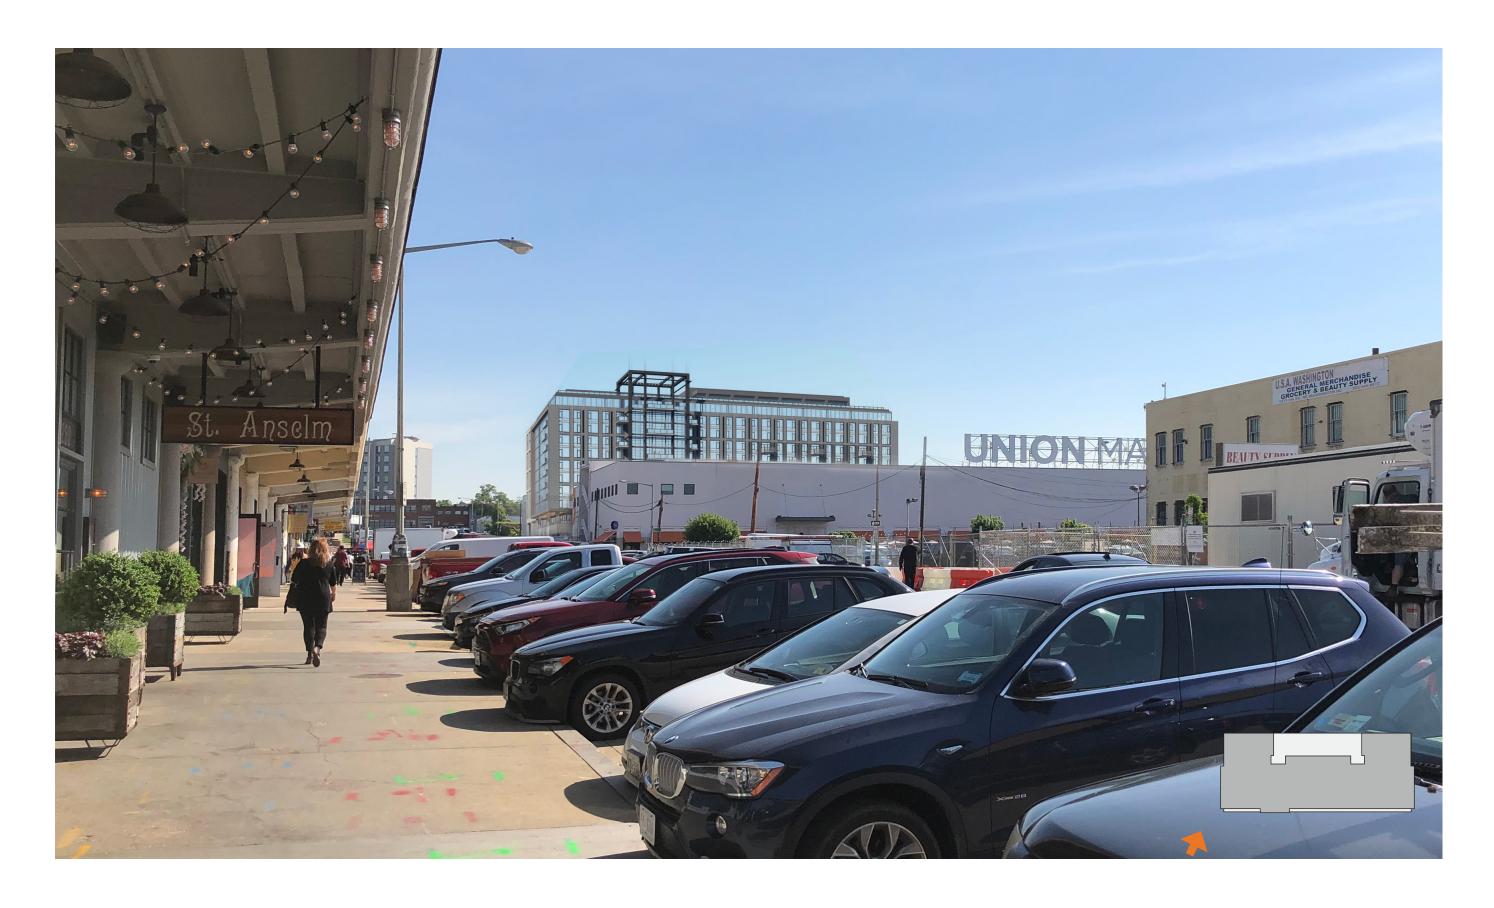



EXISTING SITE PHOTO WITH BUILDING SUPERIMPOSED

 



EXISTING SITE PHOTO WITH BUILDING SUPERIMPOSED

 

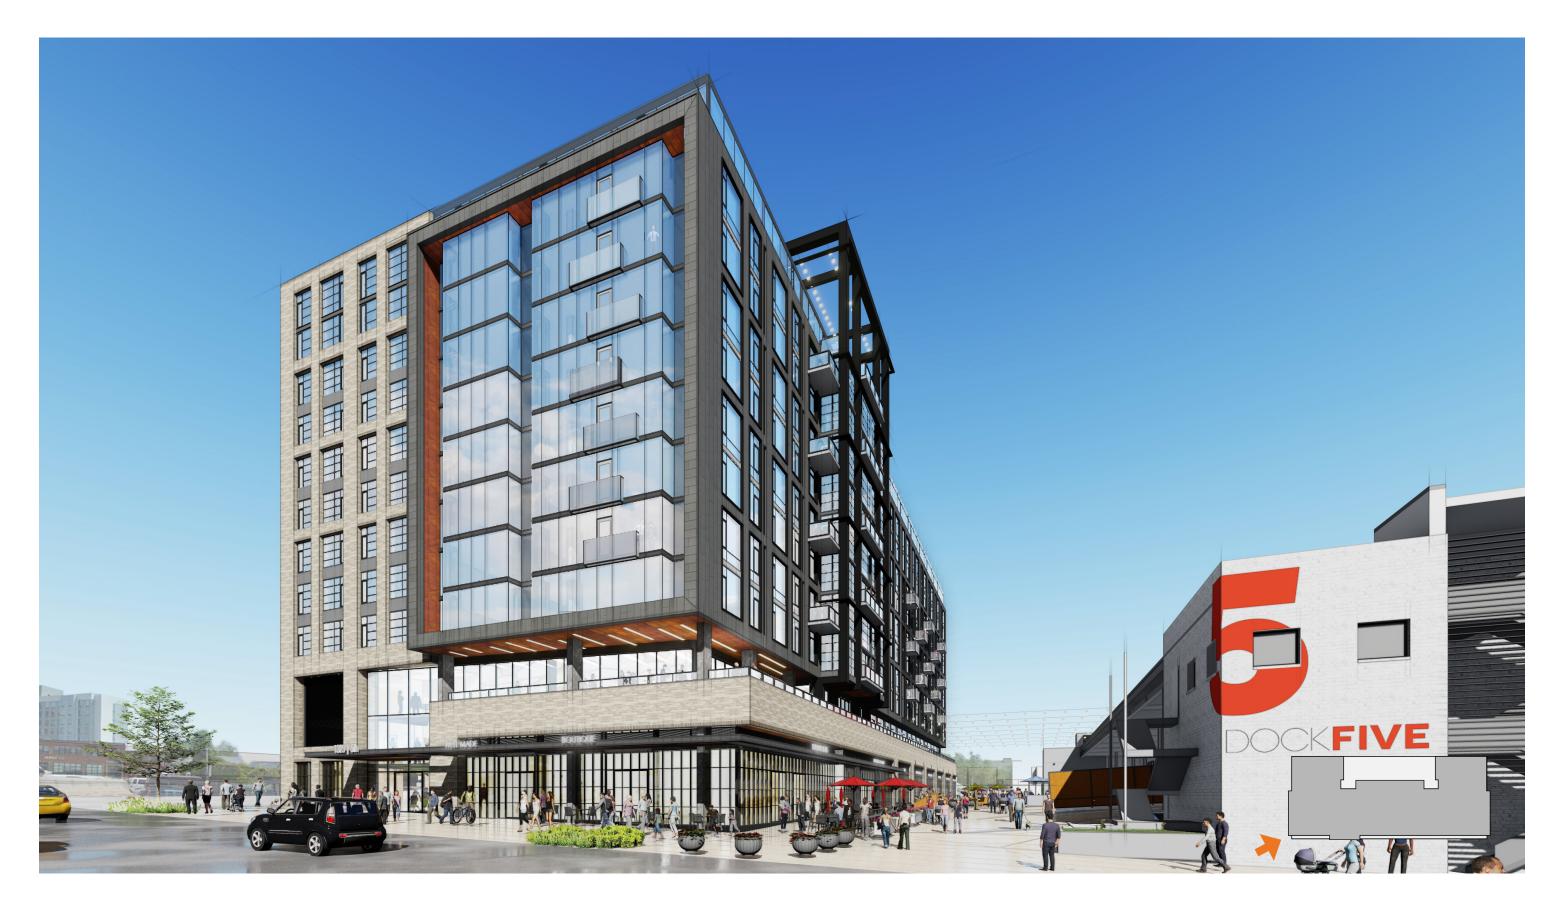

PERSPECTIVE A10



