

STAGE 2 PUD - ELEVATIONS

ZONING COMMISSION District of Columbia CASE NO.02-38I EXHIBIT NO.62A6

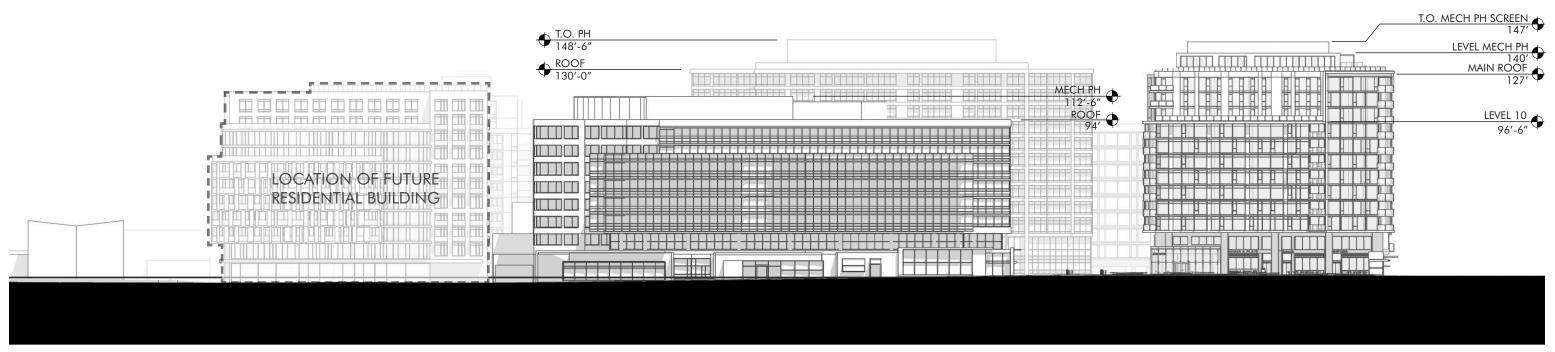

NORTHEAST RESIDENTIAL BLDG.

EAST 4TH STREET BLDG.

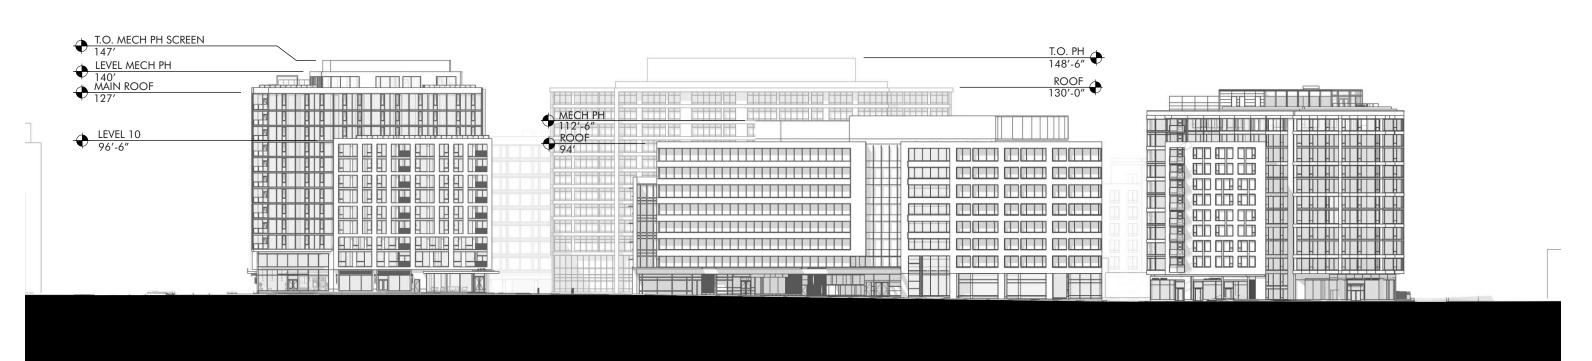

425 M STREET

WEST 4TH STREET BLDG.



SOUTHEAST + SOUTHWEST M STREET PARCELS

WATERFRONT FIRST-STAGE PUD MODIFICATION & SECOND-STAGE PUD APPLICATION

375 M STREET

NORTHWEST RESIDENTIAL BLDG.



425 M STREET

375 M STREET



425 M STREET



SOUTHEAST + SOUTHWEST M STREET PARCELS

WATERFRONT FIRST-STAGE PUD MODIFICATION & SECOND-STAGE PUD APPLICATION

375 M STREET







WATERFRONT FIRST-STAGE PUD MODIFICATION & SECOND-STAGE PUD APPLICATION







SOUTHEAST + SOUTHWEST M STREET PARCELS

WATERFRONT FIRST-STAGE PUD MODIFICATION & SECOND-STAGE PUD APPLICATION


1/32" = 1'-0"

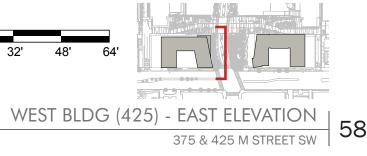



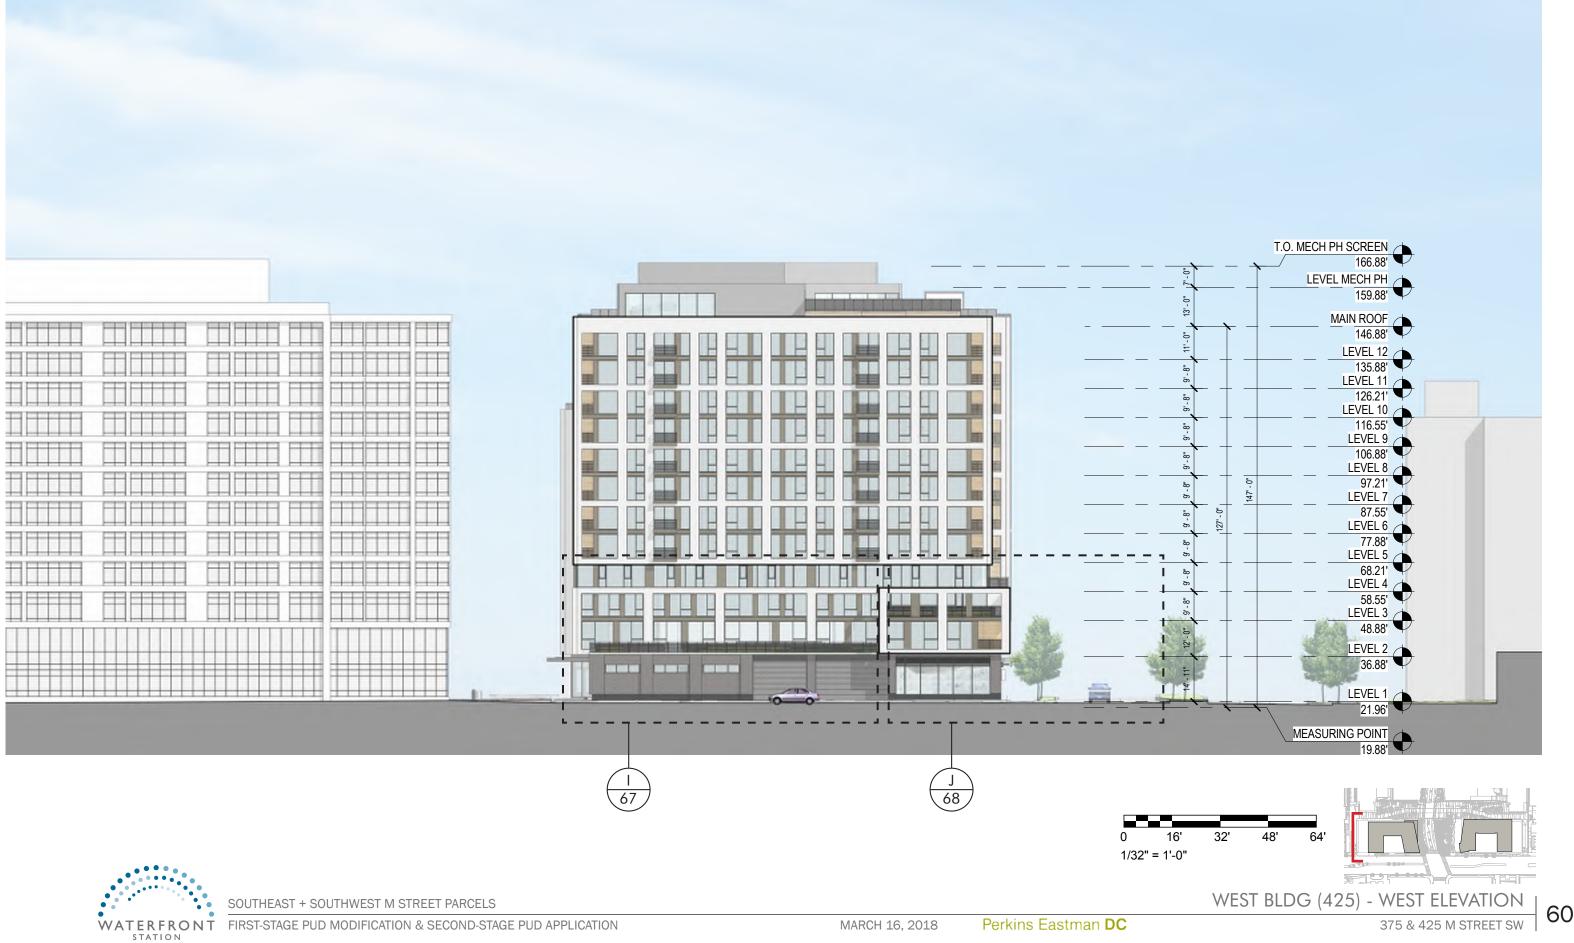



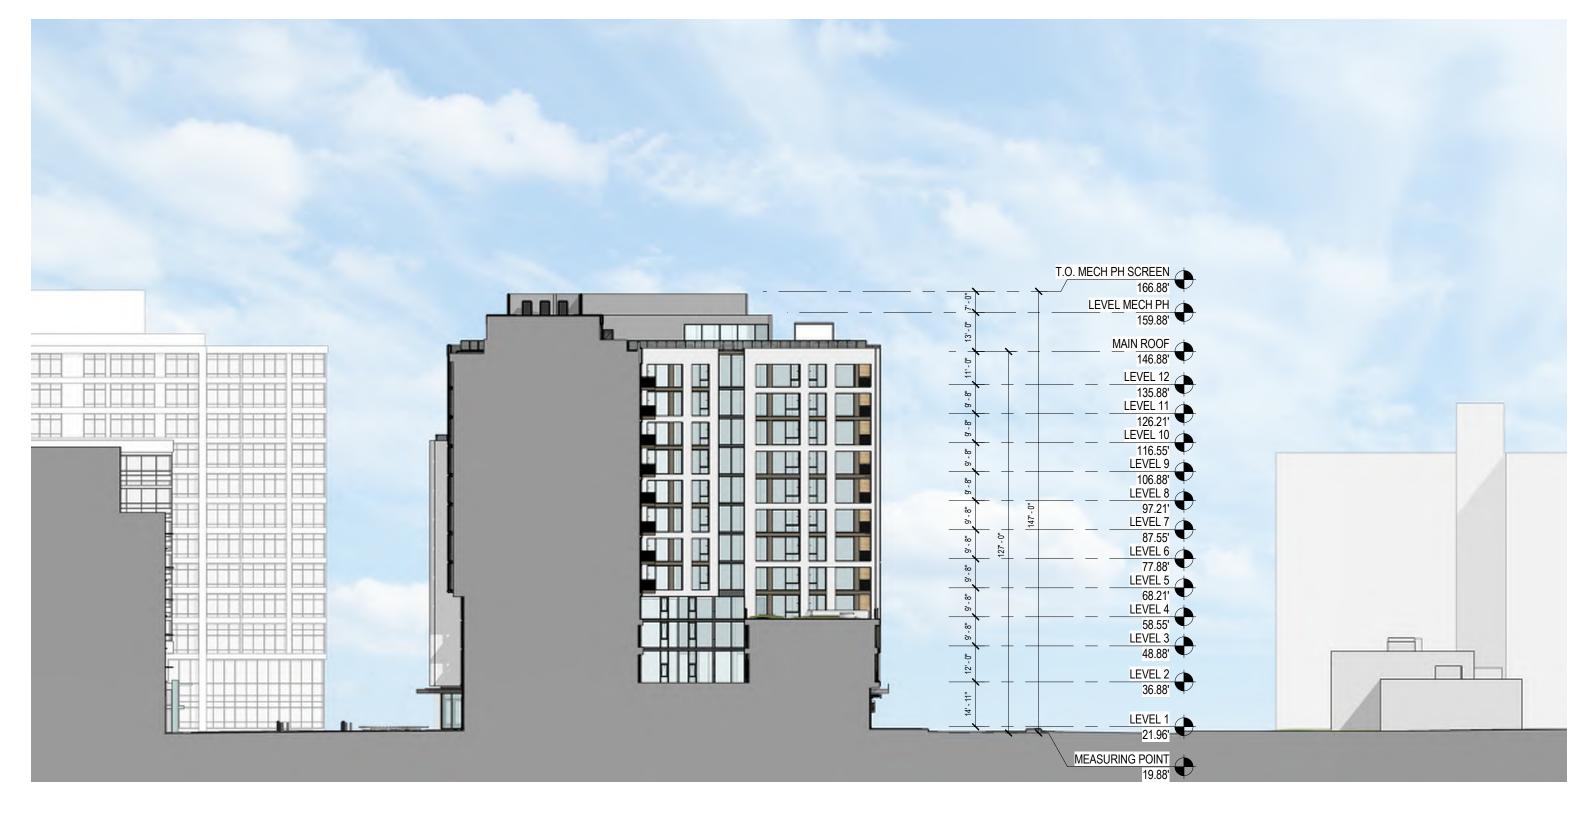







SOUTHEAST + SOUTHWEST M STREET PARCELS

WATERFRONT FIRST-STAGE PUD MODIFICATION & SECOND-STAGE PUD APPLICATION

MARCH 16, 2018

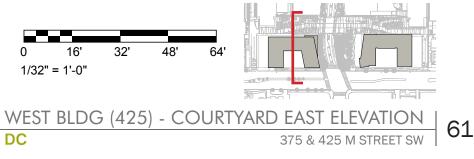

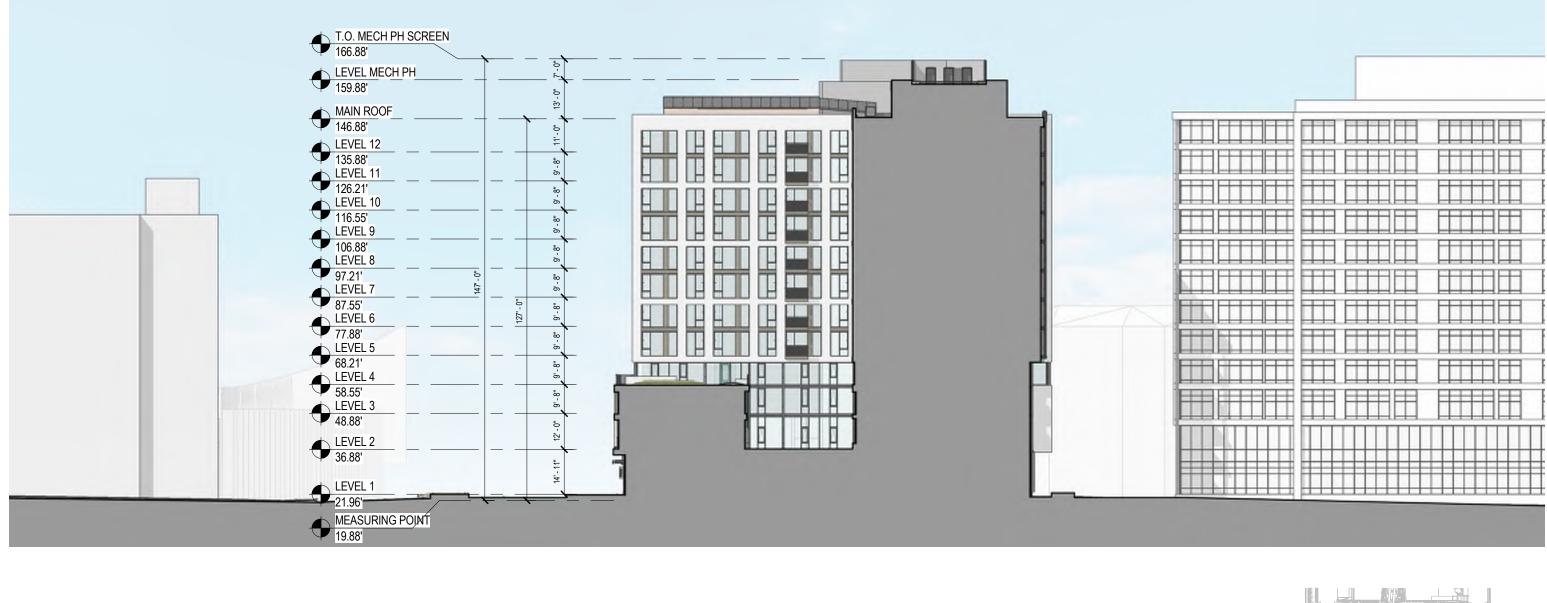





SOUTHEAST + SOUTHWEST M STREET PARCELS

WATERFRONT FIRST-STAGE PUD MODIFICATION & SECOND-STAGE PUD APPLICATION

