



PERKINS— EASTMAN STUDIO SHANGHAI

CAPITOL



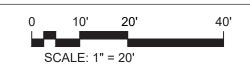

CASE NO.06-10D **EXHIBIT NO.30A7**

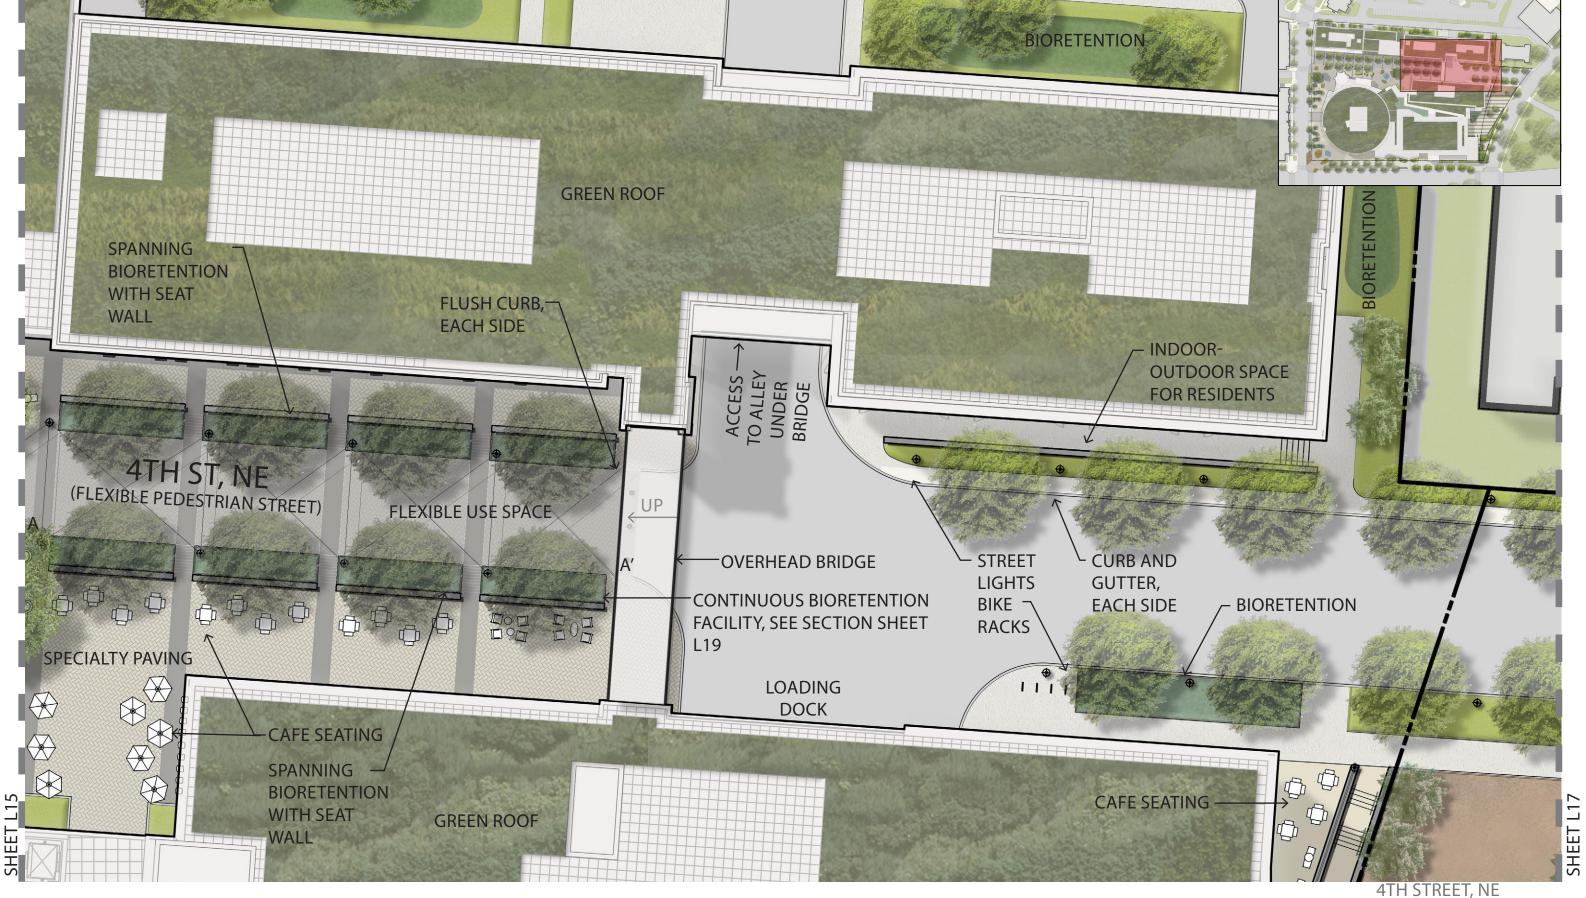

ILLUSTRATIVE STREETSCAPE

 \bigotimes^{2}


ART PLACE AT FORT TOTTEN

SCALE: 1" = 20'








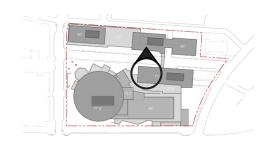




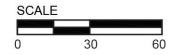

PERKINS — EASTMAN



1. BRICK - TYPE B

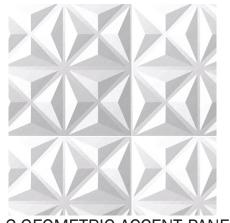

2.GEOMETRIC ACCENT PANEL



3. STONE - TYPE C



4. METAL WINDOW



5. RETAIL STOREFRONT BY TENANTS





1. BRICK - TYPE C



2. STONE BASE



3. ALUMINUM WINDOW & PANELS



4. RETAIL STOREFRONT BY TENANTS



5. STONE RETAIL BASE

