



# LANDSCAPE STREET SCAPE

17




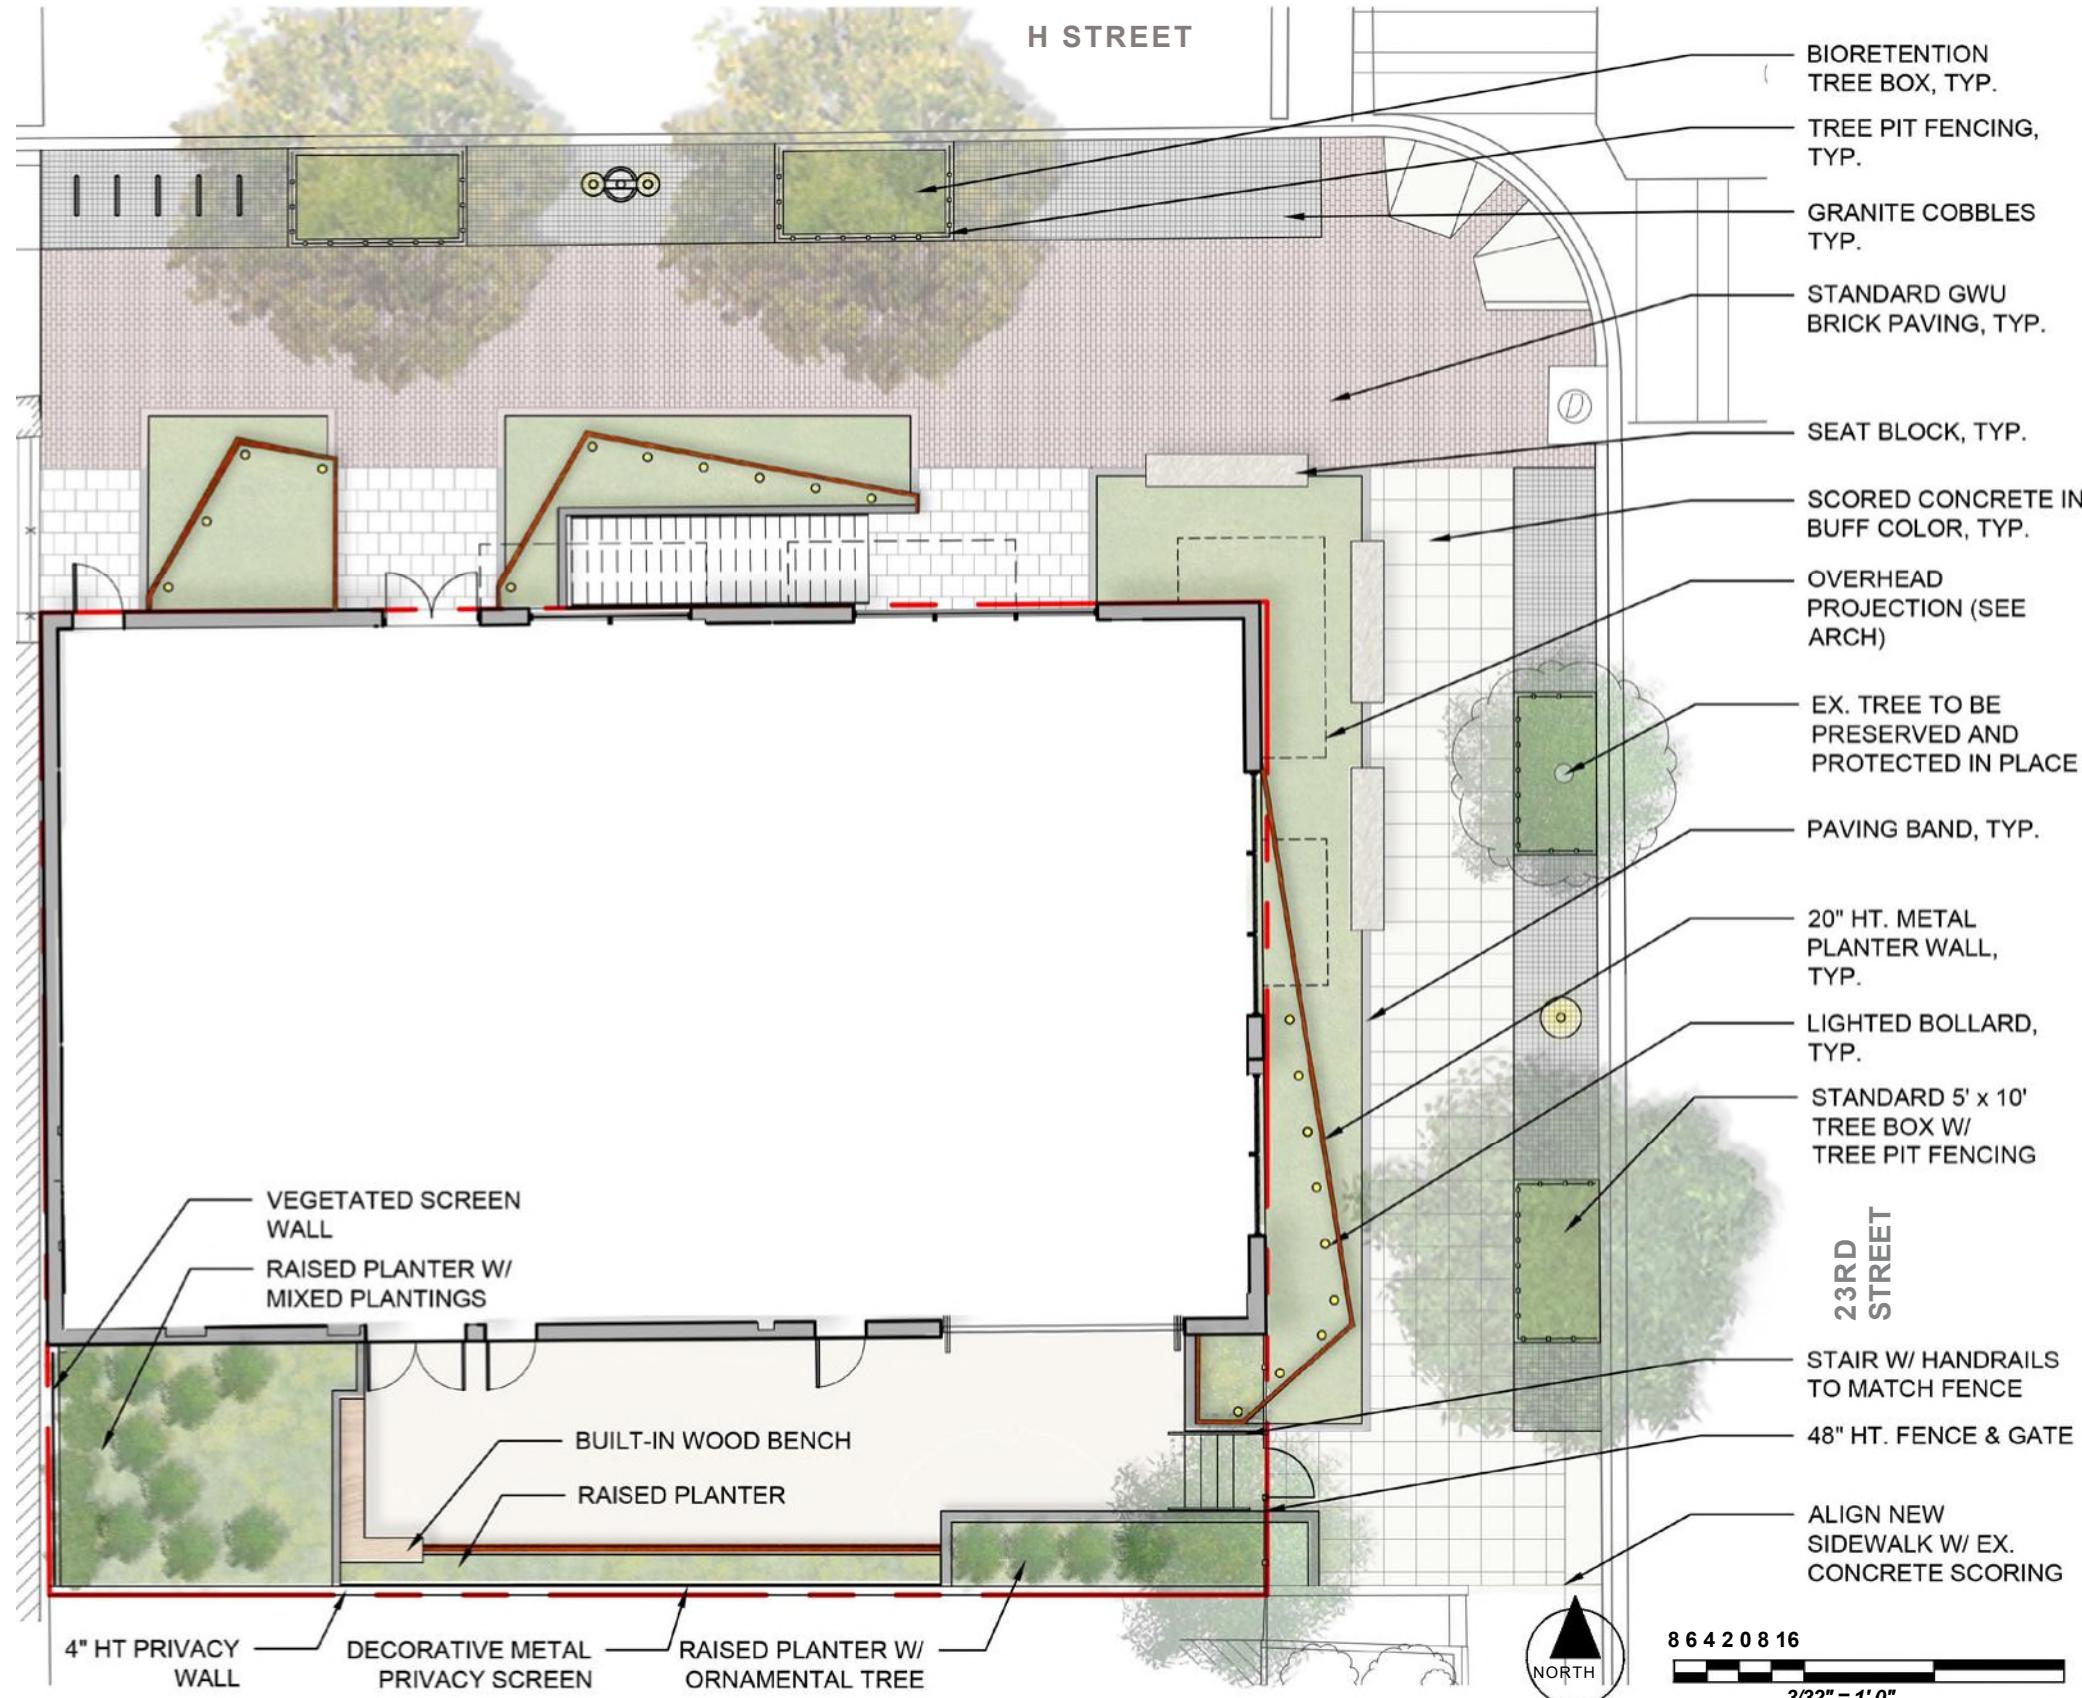


A-013

# LANDSCAPE ROOF TERRACE


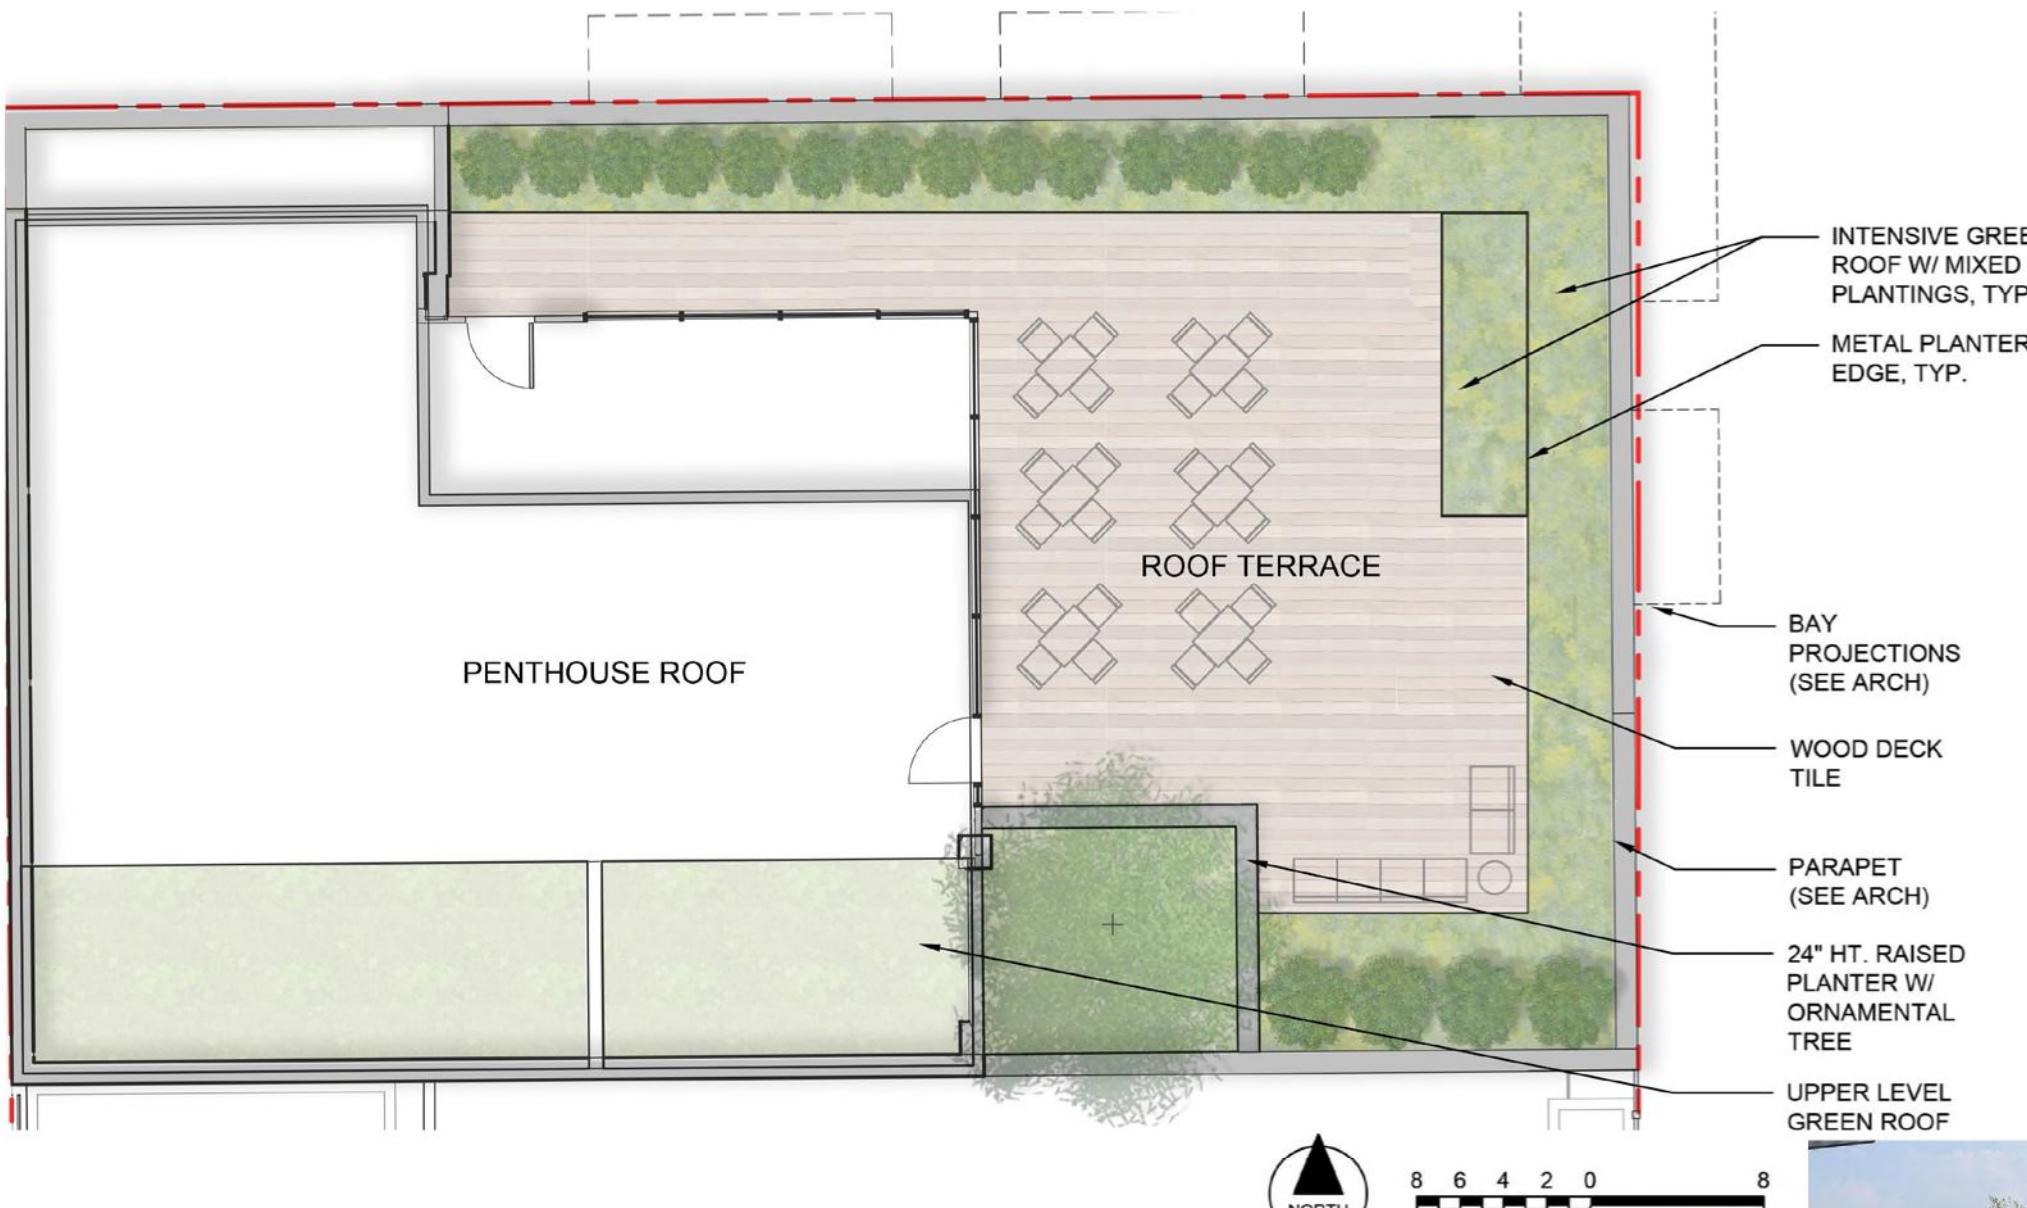


A-015

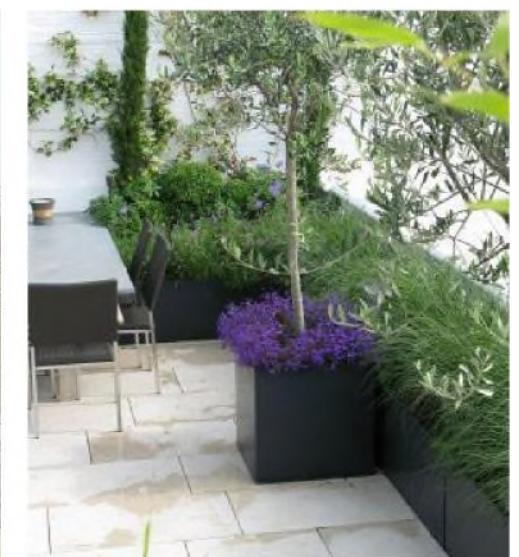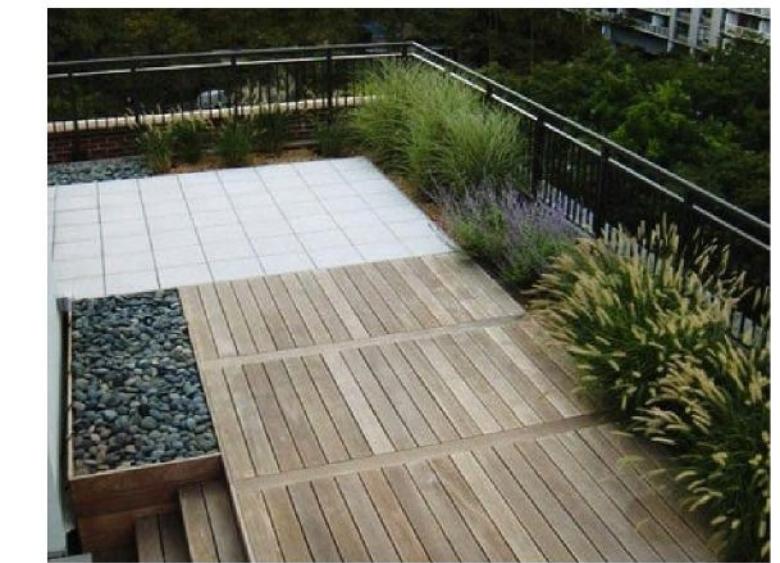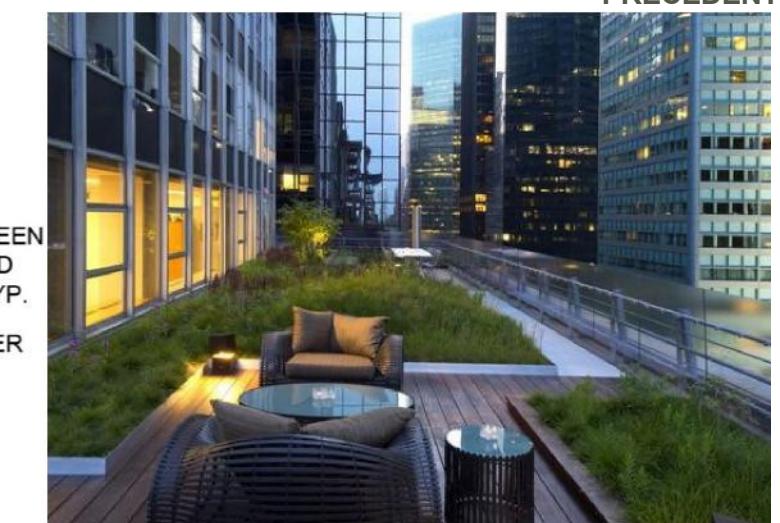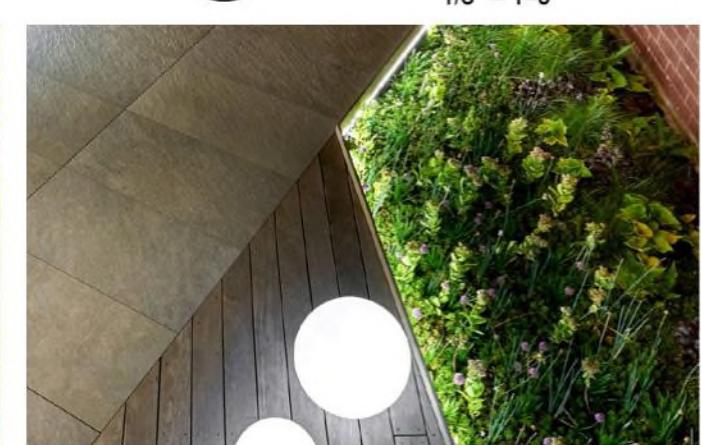

REPRESENTATIVE OF DESIGN INTENT ONLY. IT IS NOT A PHOTO REALISTIC REPRESENTATION OF ACTUAL MATERIALS PROPOSED AND AS SUCH SHOULD BE CONSIDERED PRELIMINARY AT ALL STAGES.

## LANDSCAPE SECTIONS

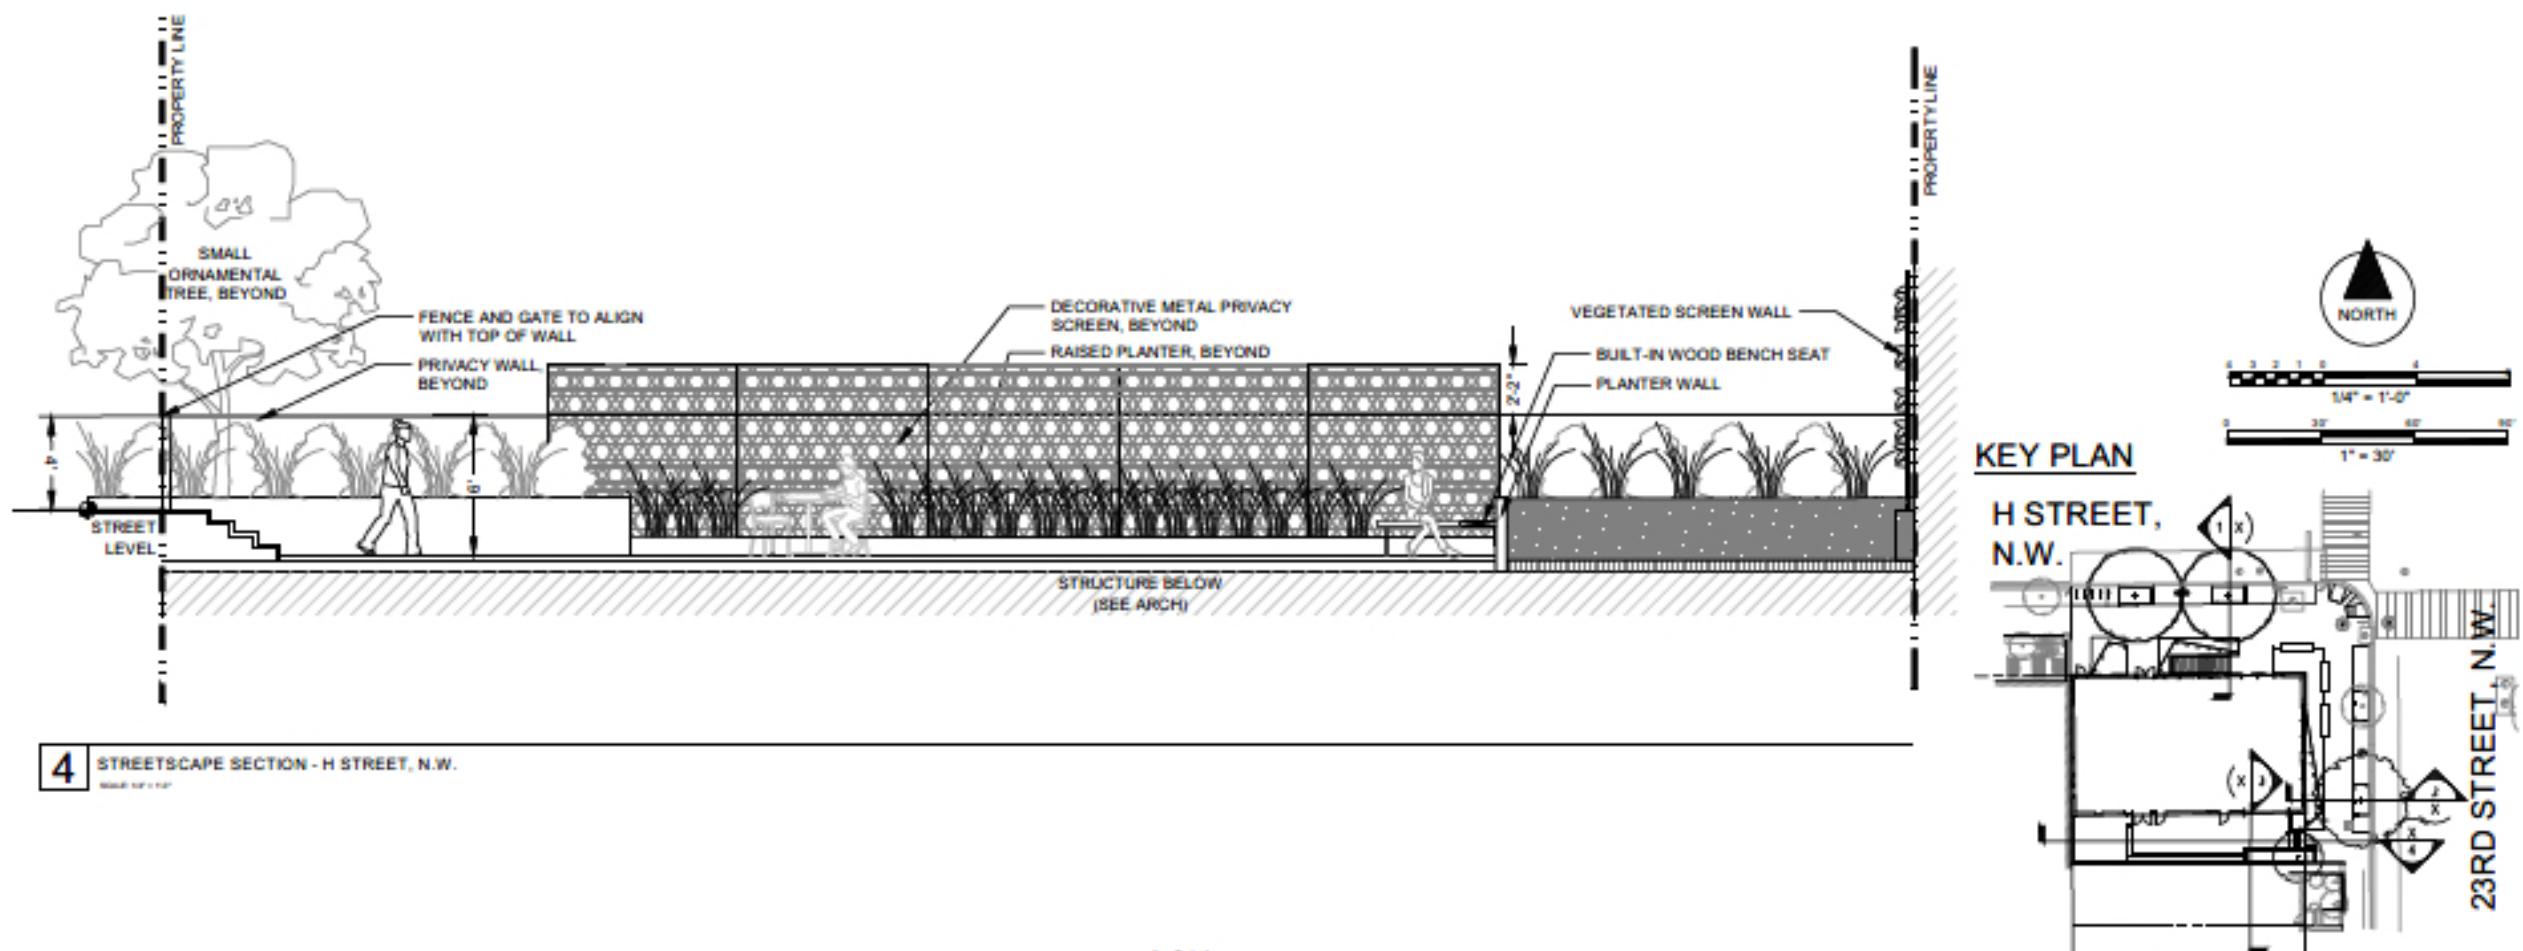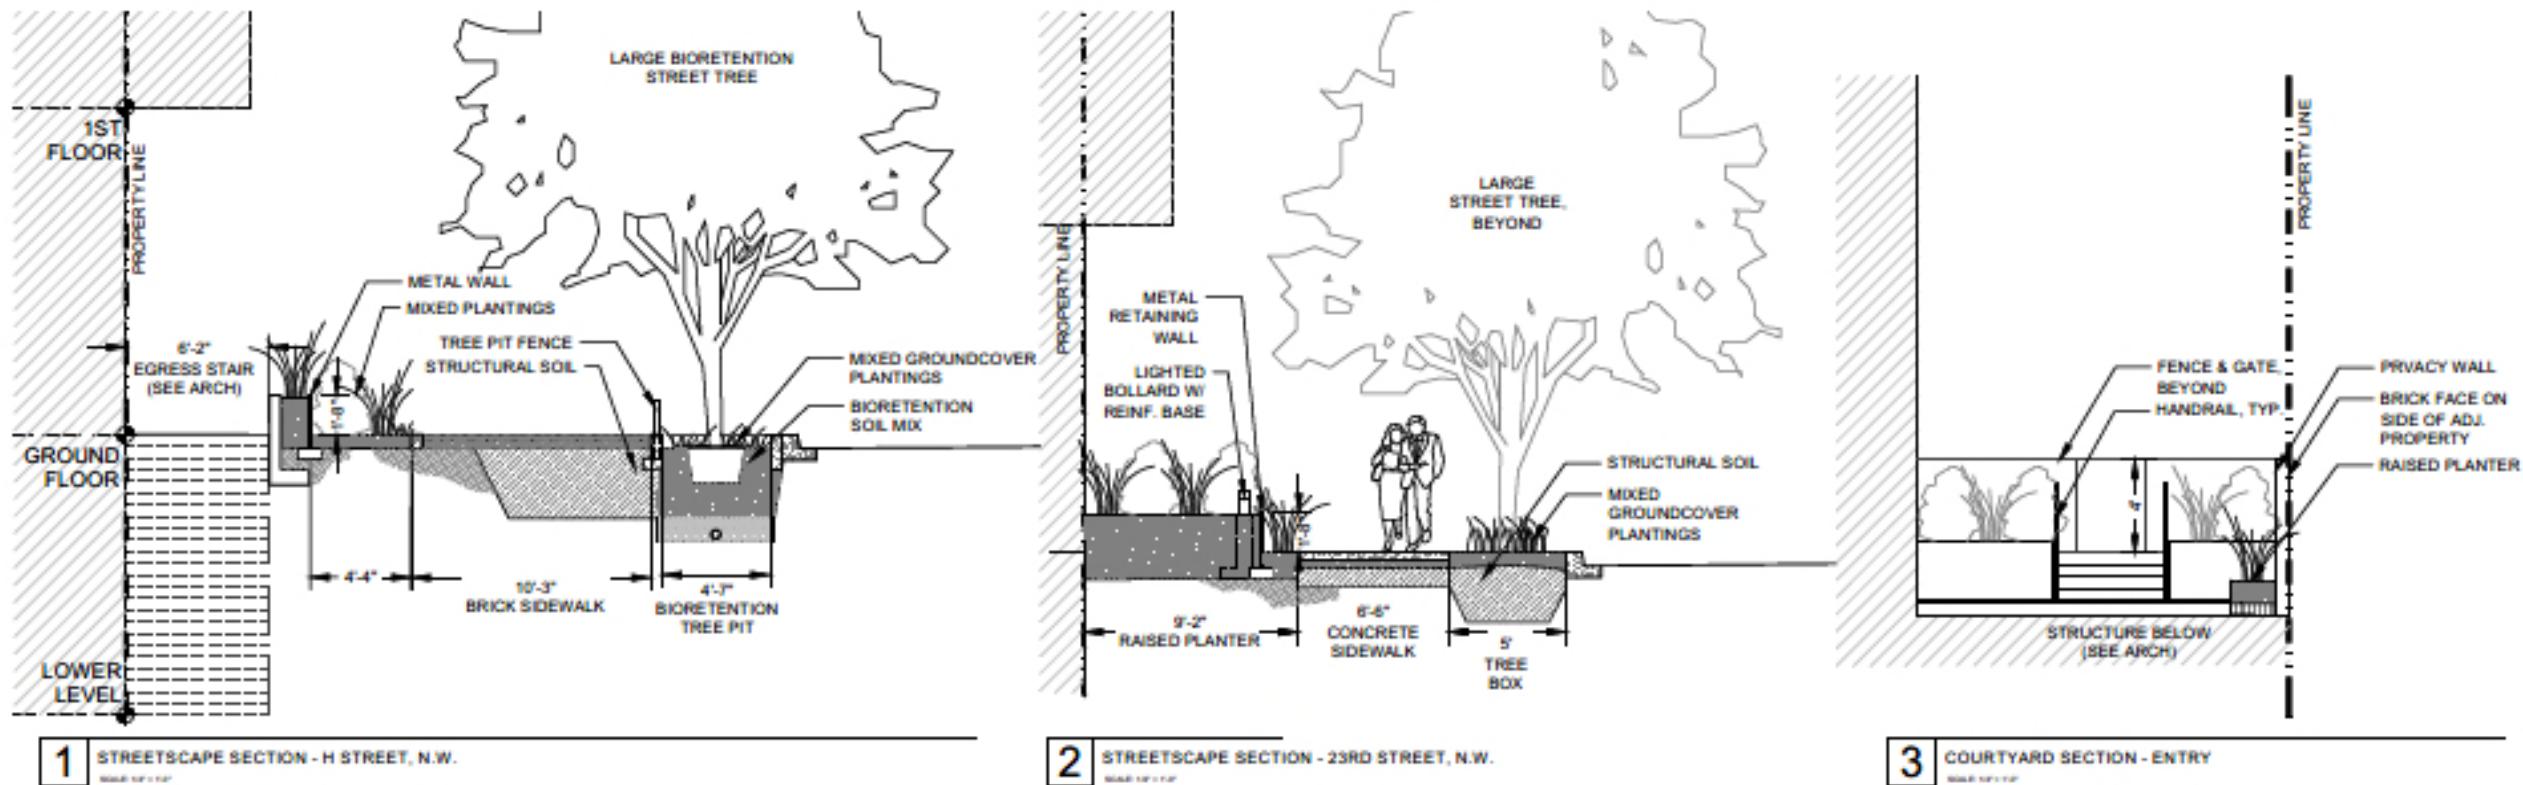

A-014


REPRESENTATIVE OF DESIGN INTENT ONLY. IT IS NOT A PHOTO REALISTIC REPRESENTATION OF ACTUAL MATERIALS PROPOSED AND AS SUCH SHOULD BE CONSIDERED PRELIMINARY AT ALL STAGES.

**2300 H STREET**  
a project for  
**GW HILLEL**

## DESIGN COMPARISON

# NORTH ELEVATION

20

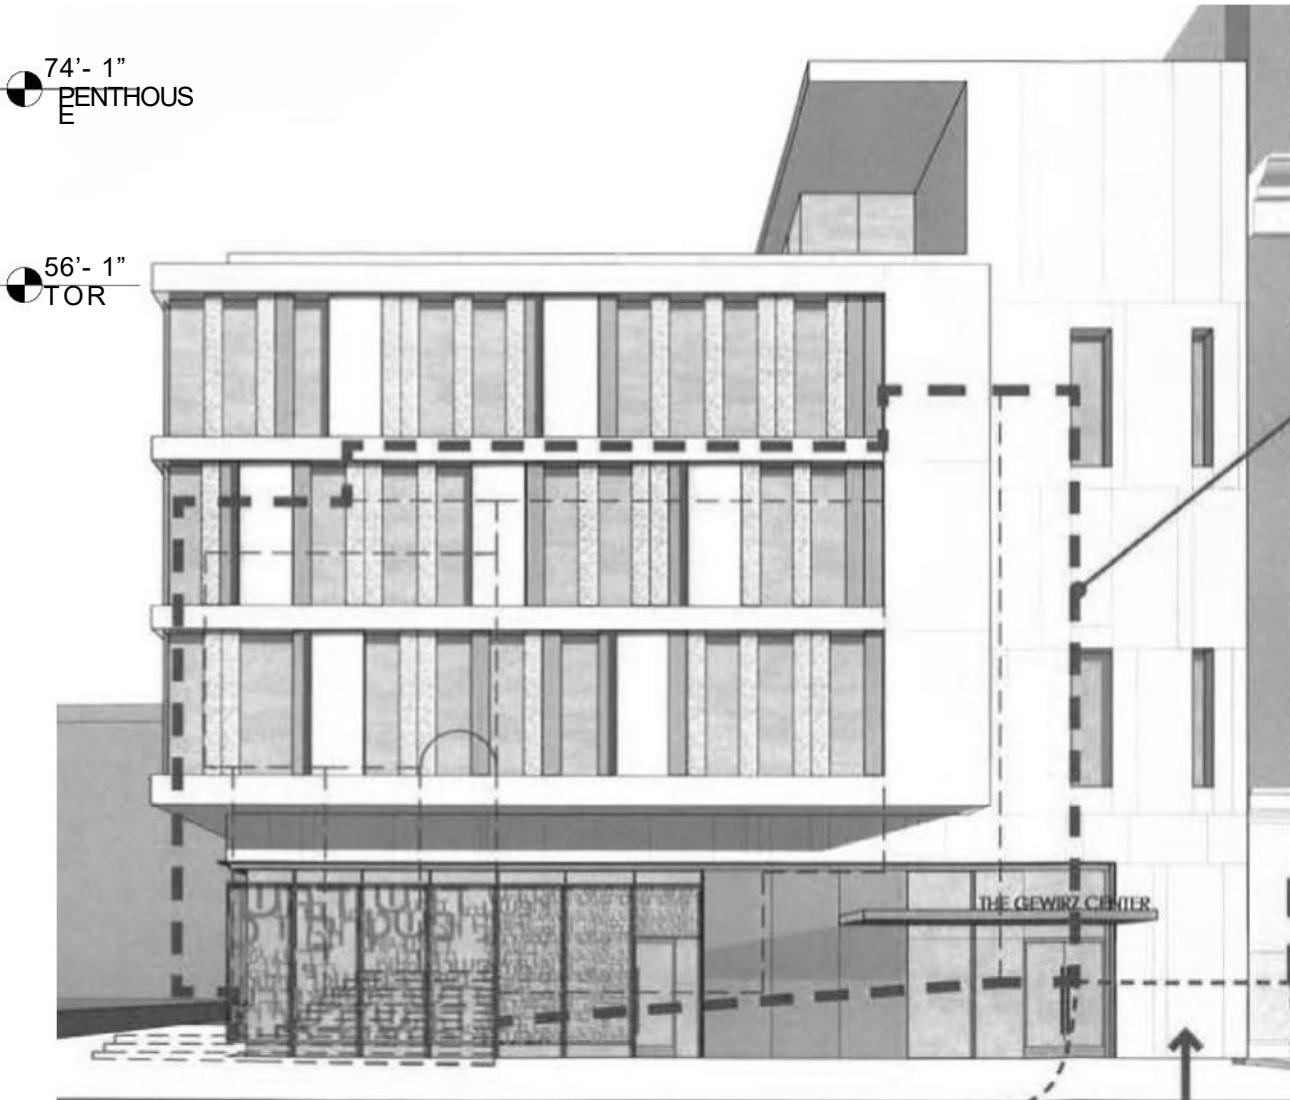


PREVIOUS DESIGN CURRENT DESIGN

A-016

REPRESENTATIVE OF DESIGN INTENT ONLY. IT IS NOT A PHOTO REALISTIC REPRESENTATION OF ACTUAL MATERIALS PROPOSED AND AS SUCH SHOULD BE CONSIDERED PRELIMINARY AT ALL STAGES.

## DESIGN COMPARISON

## EAST ELEVATION

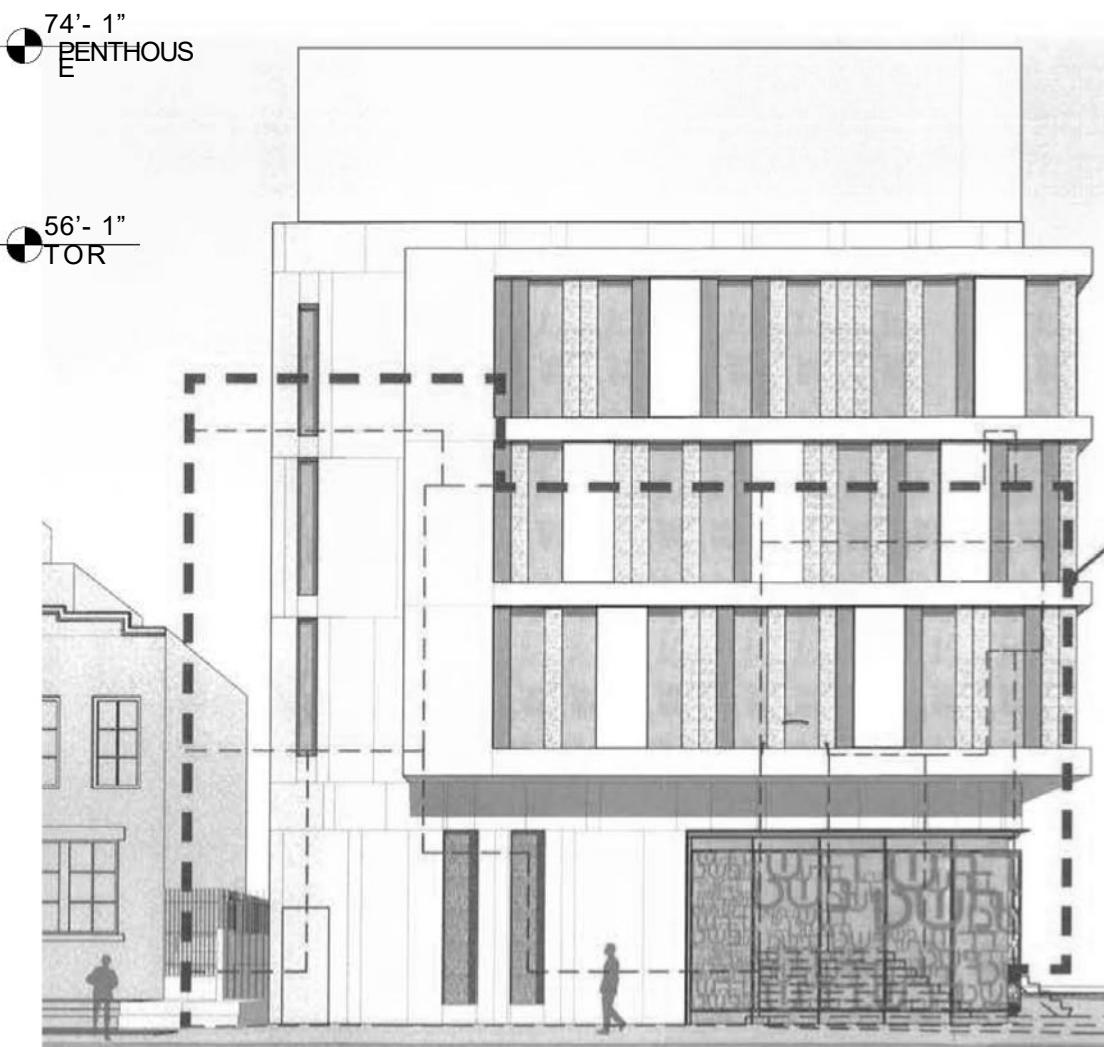


PREVIOUS DESIGN CURRENT DESIGN

A-017


REPRESENTATIVE OF DESIGN INTENT ONLY. IT IS NOT A PHOTO REALISTIC REPRESENTATION OF ACTUAL MATERIALS PROPOSED AND AS SUCH SHOULD BE CONSIDERED PRELIMINARY AT ALL STAGES.

## DESIGN COMPARISON

## SOUTH ELEVATION

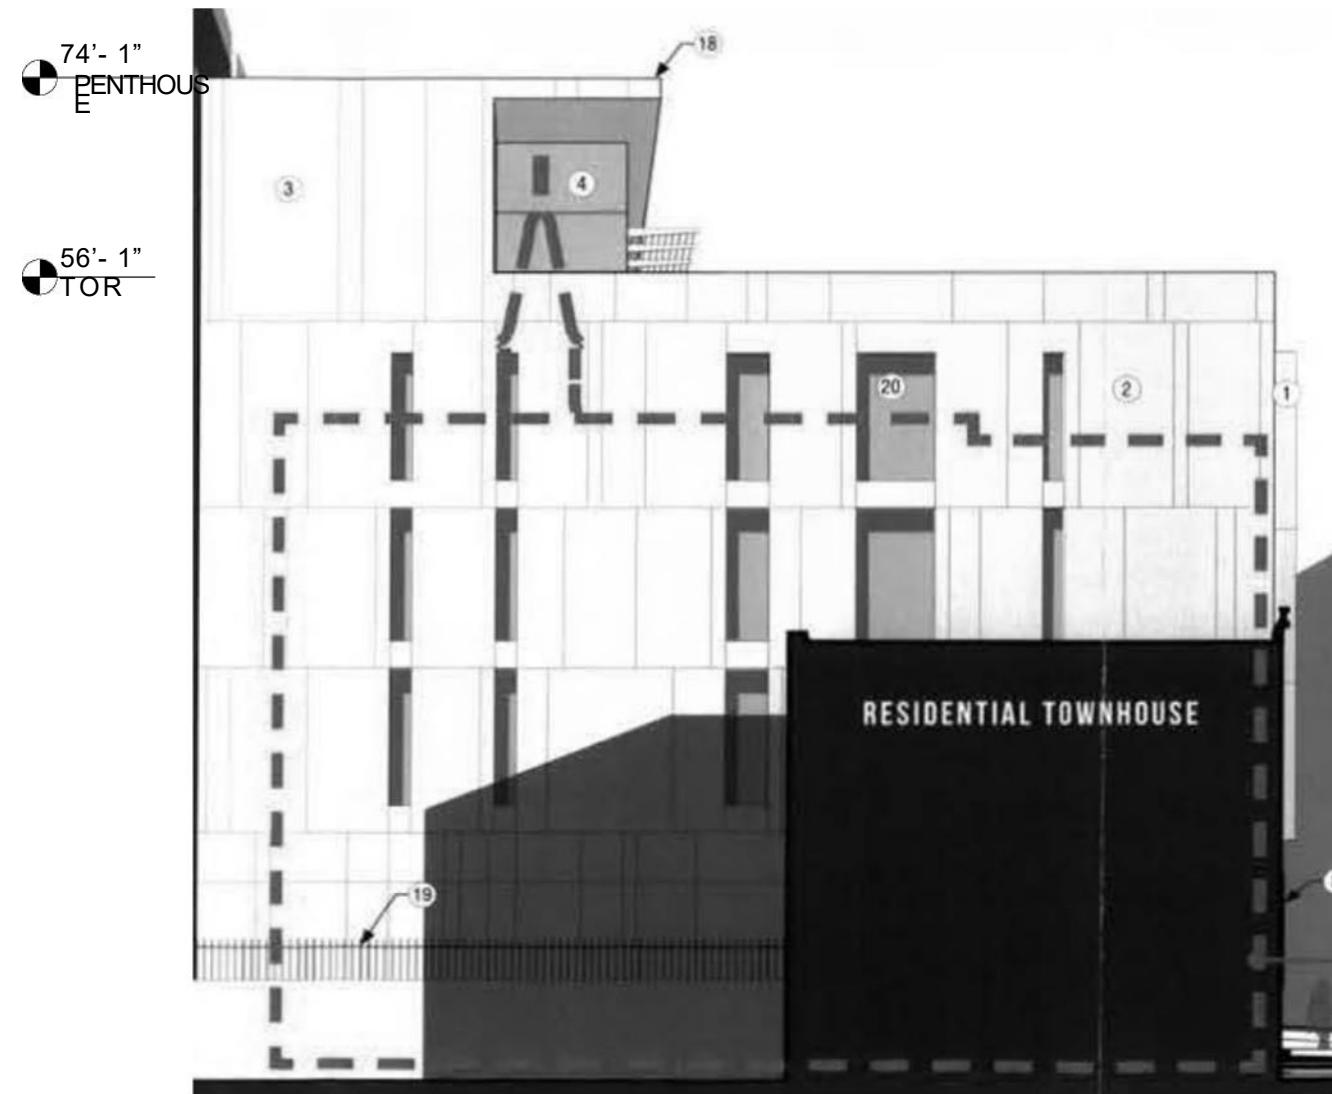

PREVIOUS DESIGN CURRENT DESIGN

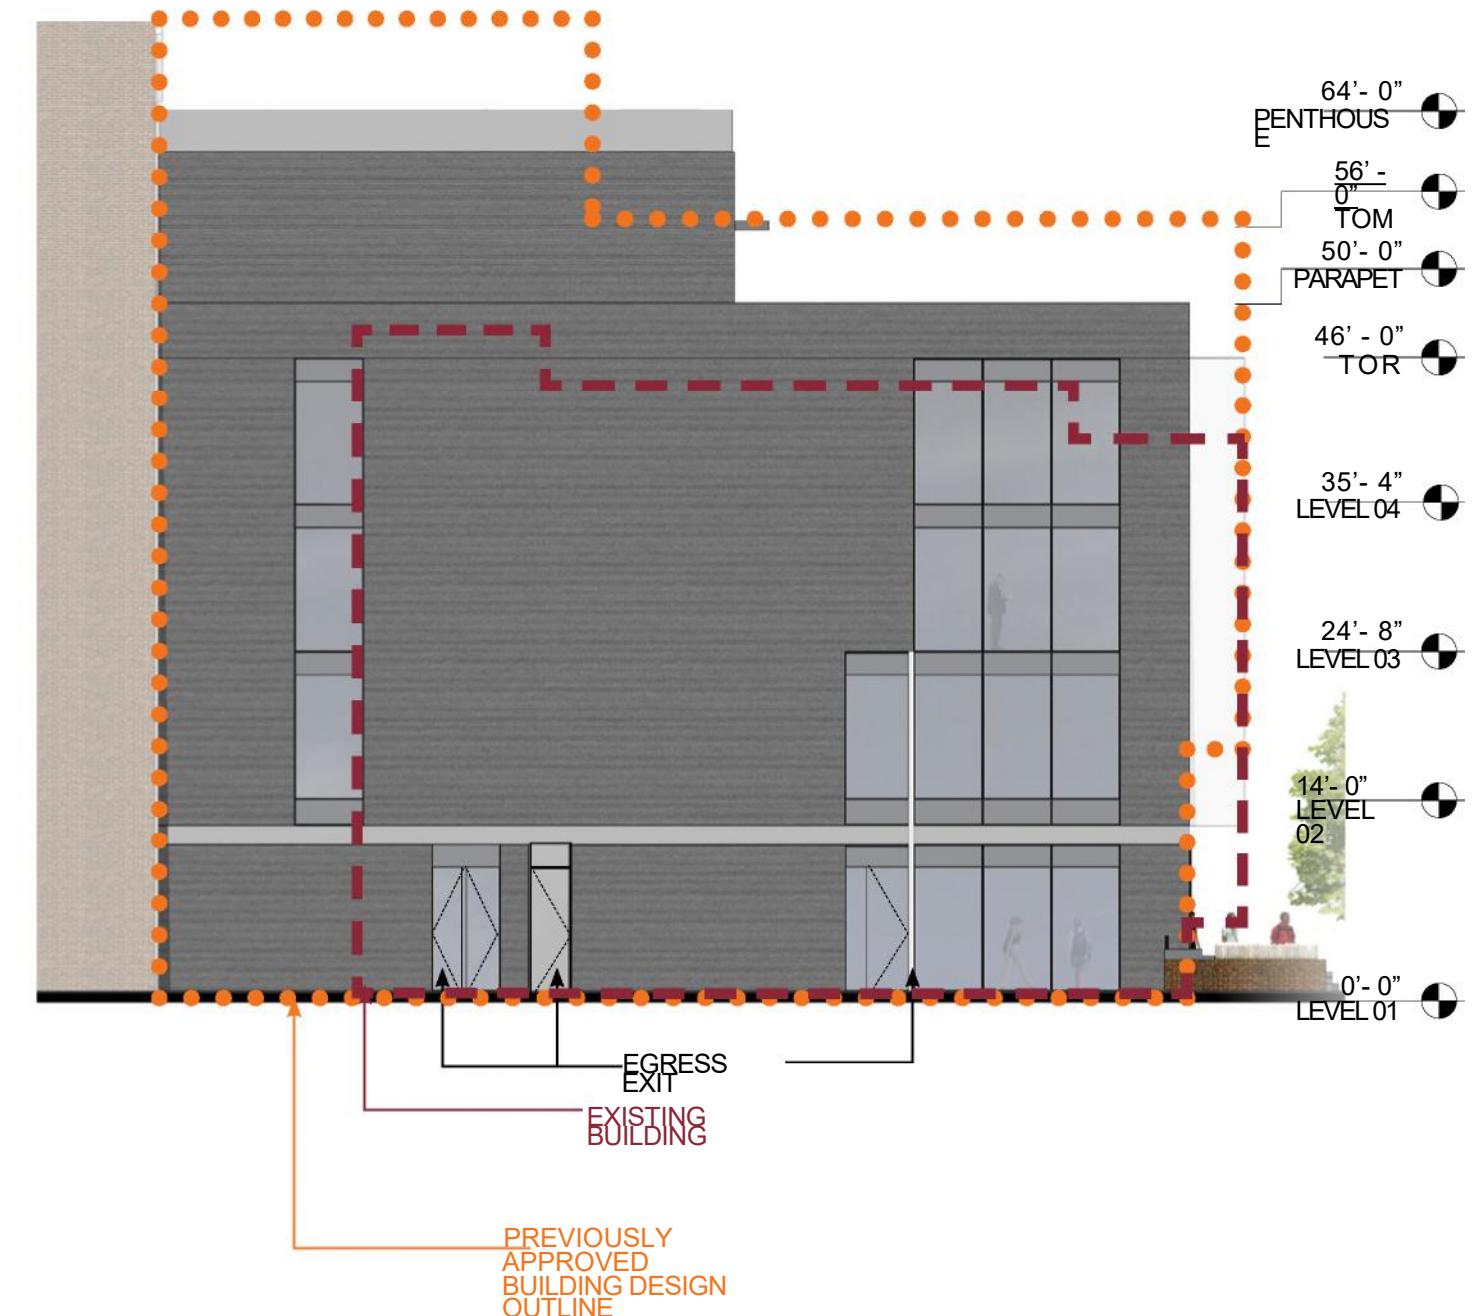

A-018


REPRESENTATIVE OF DESIGN INTENT ONLY. IT IS NOT A PHOTO REALISTIC REPRESENTATION OF ACTUAL MATERIALS PROPOSED AND AS SUCH SHOULD BE CONSIDERED PRELIMINARY AT ALL STAGES.

**2300 H STREET**  
a project for  
**GW HILLEL**

WASHINGTON 06/26/18 DC 172014

powers  
brown  
archi  
ecture



# SECTIONS

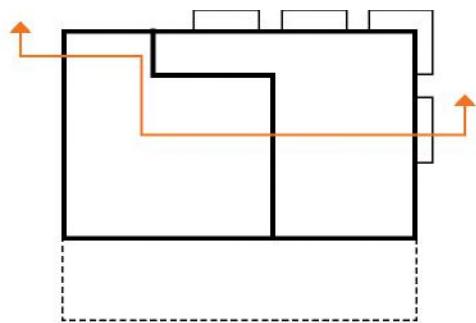

TRANSVERSE BUILDING SECTION  
SCALE: 1/16" = 1'-0"

A-019

REPRESENTATIVE OF DESIGN INTENT ONLY. IT IS NOT A PHOTO REALISTIC REPRESENTATION OF ACTUAL MATERIALS PROPOSED AND AS SUCH SHOULD BE CONSIDERED PRELIMINARY AT ALL STAGES.

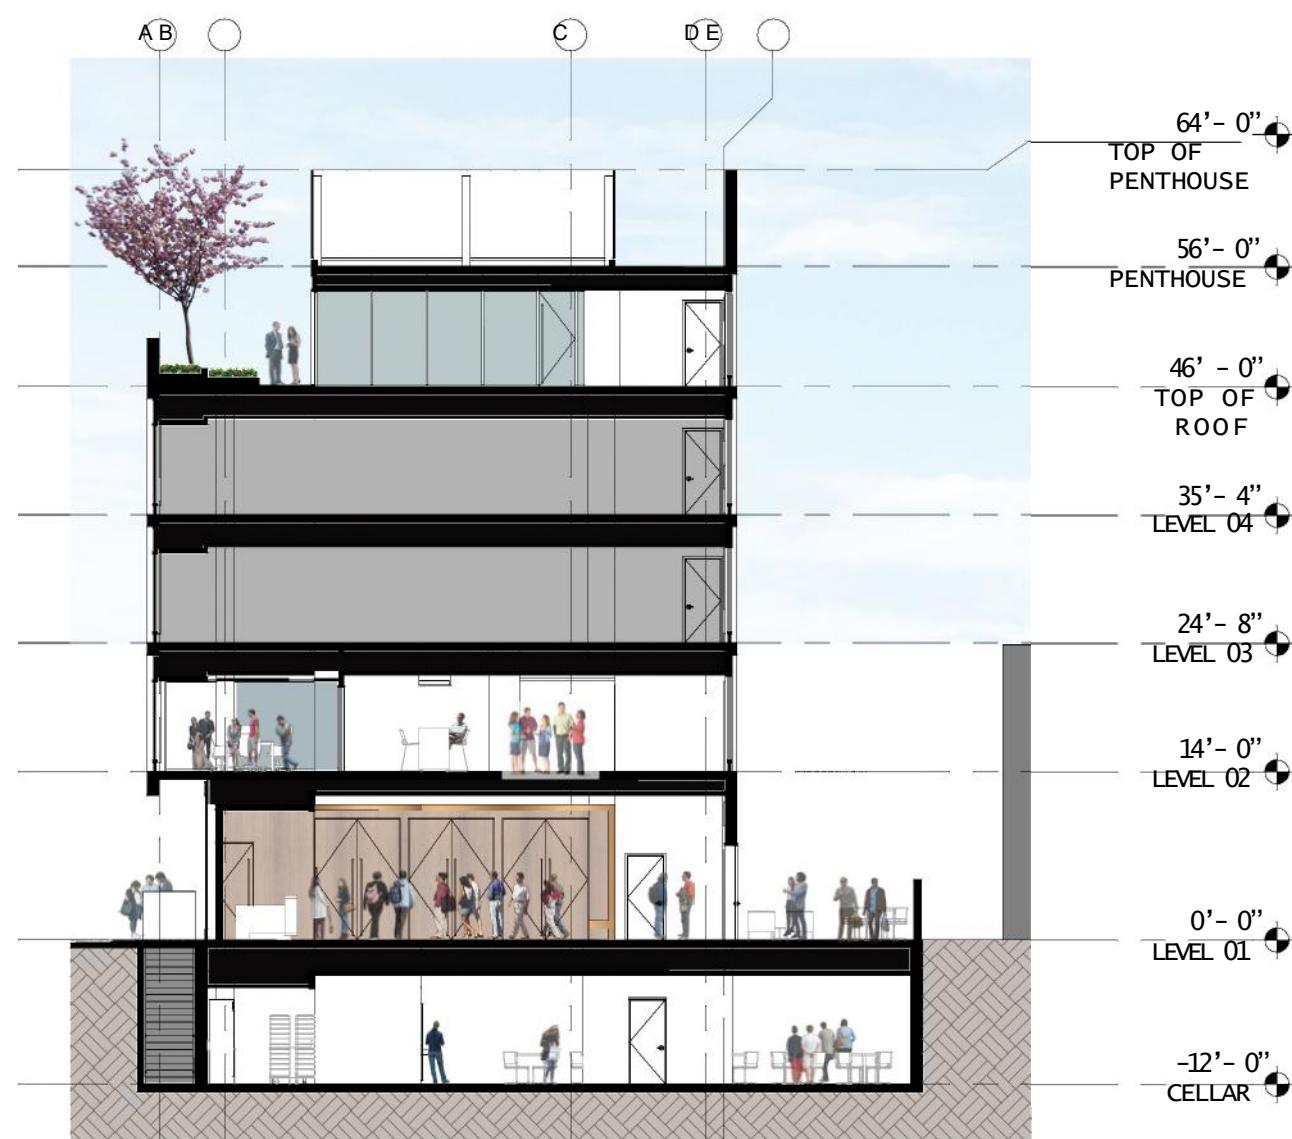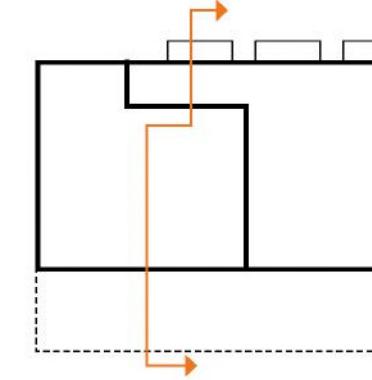

CROSS  
BUILDING  
SECTION  
SCALE:  
1/16" = 1'-0"

# RENDERING | VIEW 01

24



A-020

REPRESENTATIVE OF DESIGN INTENT ONLY. IT IS NOT A PHOTO REALISTIC REPRESENTATION OF ACTUAL MATERIALS PROPOSED AND AS SUCH SHOULD BE CONSIDERED PRELIMINARY AT ALL STAGES.

**2300 H STREET**  
a project for  
**GW HILLEL**

powers  
brown  
archit  
ecture

# RENDERING RENDERING | VIEW 02

25



A-021

REPRESENTATIVE OF DESIGN INTENT ONLY. IT IS NOT A PHOTO REALISTIC REPRESENTATION OF ACTUAL MATERIALS PROPOSED AND AS SUCH SHOULD BE CONSIDERED PRELIMINARY AT ALL STAGES.

**2300 H STREET**  
a project for  
**GW HILLEL**

powers  
brown  
archi-  
ecture


## RNDERINGS RENDERING | VIEW 03 + VIEW 04

26



A-022

REPRESENTATIVE OF DESIGN INTENT ONLY. IT IS NOT A PHOTO REALISTIC REPRESENTATION OF ACTUAL MATERIALS PROPOSED AND AS SUCH SHOULD BE CONSIDERED PRELIMINARY AT ALL STAGES.

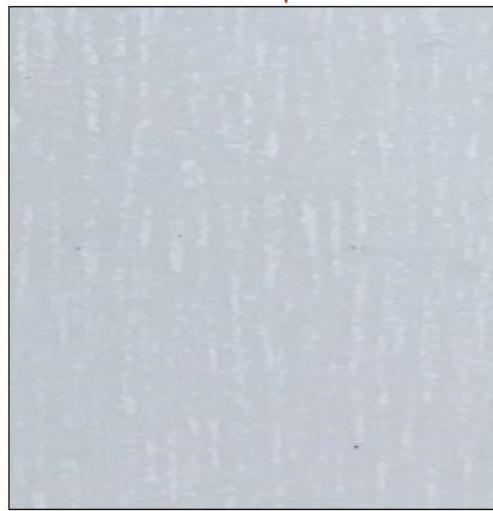


METAL PANEL  
ACCENT  
COLOR



ALTERNATE \_ METAL PANEL  
ACCENT COLOR



FIBER CEMENT PANEL \_ ACCENT  
BAND

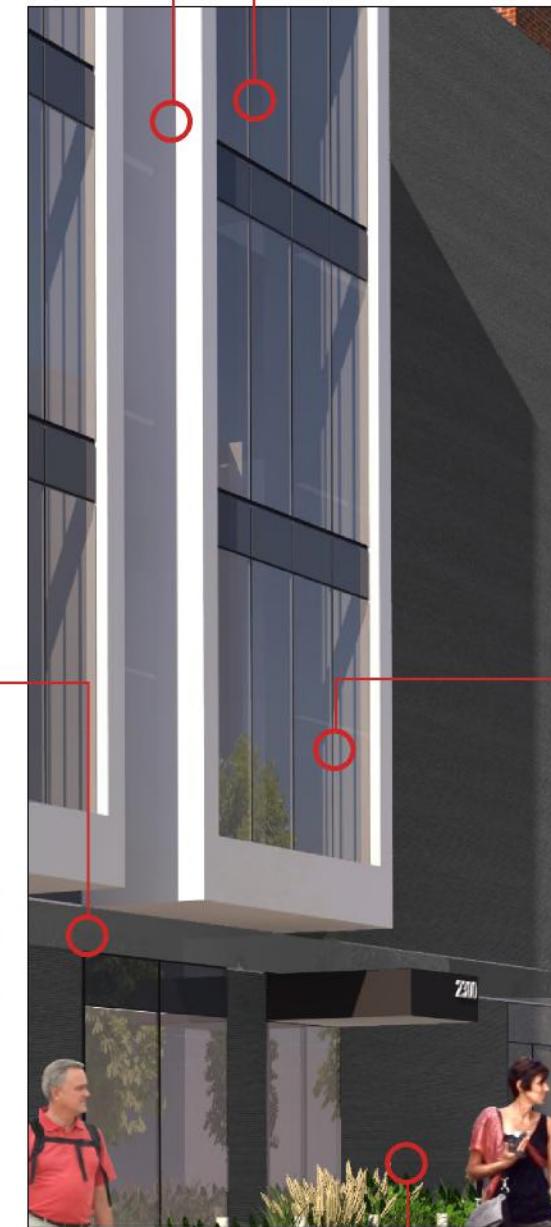

REVISED  
A-023

REPRESENTATIVE OF DESIGN INTENT ONLY. IT IS NOT A PHOTO REALISTIC REPRESENTATION OF ACTUAL MATERIALS PROPOSED AND AS SUCH SHOULD BE CONSIDERED PRELIMINARY AT ALL STAGES.

# COURTYARD RENDERINGS

28



NEW  
A-026

REPRESENTATIVE OF DESIGN INTENT ONLY. IT IS NOT A PHOTO REALISTIC REPRESENTATION OF ACTUAL MATERIALS PROPOSED AND AS SUCH SHOULD BE CONSIDERED PRELIMINARY AT ALL STAGES.

**2300 H STREET**  
a project for  
**GW HILLEL**

WASHINGTON 06/26/18 DC 172014

powers  
brown  
archi  
ecture

# PENTHOUSE RENDERING

29



NEW  
A-027

REPRESENTATIVE OF DESIGN INTENT ONLY. IT IS NOT A PHOTO REALISTIC REPRESENTATION OF ACTUAL MATERIALS PROPOSED AND AS SUCH SHOULD BE CONSIDERED PRELIMINARY AT ALL STAGES.

**2300 H STREET**  
a project for  
**GW HILLEL**

powers  
brown  
archi  
ecture

## RENDERS | PROPOSED TREES



NEW  
A-028

REPRESENTATIVE OF DESIGN INTENT ONLY. IT IS NOT A PHOTO REALISTIC REPRESENTATION OF ACTUAL MATERIALS PROPOSED AND AS SUCH SHOULD BE CONSIDERED PRELIMINARY AT ALL STAGES.

# ENTRY RENDERING



NEW  
A-029

REPRESENTATIVE OF DESIGN INTENT ONLY. IT IS NOT A PHOTO REALISTIC REPRESENTATION OF ACTUAL MATERIALS PROPOSED AND AS SUCH SHOULD BE CONSIDERED PRELIMINARY AT ALL STAGES.



BUILDING SIGNAGE VIEW FROM H STREET



BUILDING SIGNAGE VIEW FROM 23<sup>RD</sup> STREET