




A | PRODEMA PANEL
EAST AND WEST COURTYARD ELEVATIONS

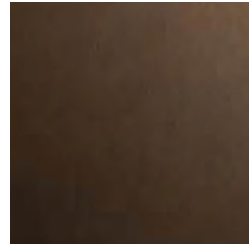

B | BRONZE ANODIZED ALUMINUM
TYPICAL AT WINDOW, STOREFRONT AND CURTAIN WALL FRAMES




C | GLASS-FIBER REINFORCED CONCRETE (SANDSTONE)
NORTH AND SOUTH COURTYARD CLADDING WALL




D | GLASS-FIBER REINFORCED CONCRETE (SAHARA)
FINS AT NORTH AND SOUTH COURTYARD ELEVATIONS AND SOUTH NOTCH




E | PAINTED EXISTING BRICK
EAST AND WEST COURTYARD ELEVATIONS

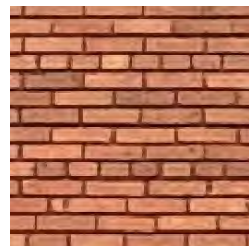

F | BRICK TO MATCH EXISTING
NEW EAST AND WEST COURTYARD WALL AT NOTCH

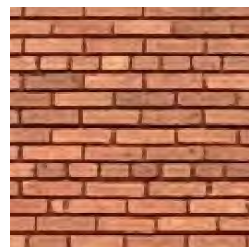

G | SALVAGED BRICK
RECONSTRUCTED WALL AT SOUTH NOTCH

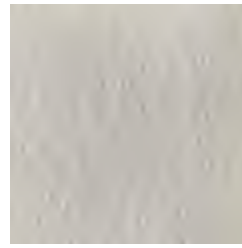


H | PORCELAIN PAVERS
COURTYARD PAVING




I | CORTEN STEEL
COURTYARD PLANTERS AND SOUTH COURTYARD ELEVATION



J | MECHANICAL SCREEN
ROOF TOP MECHANICAL SCREEN

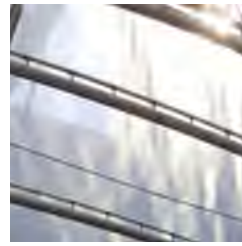


K | ETFE
CANOPY MEMBRANE

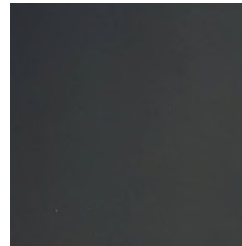

L | INSULATED METAL PANEL
PENTHOUSE



M | CLEAR INSULATING GLASS WITH LOW E COATING
TYPICAL AT ALL GLAZING

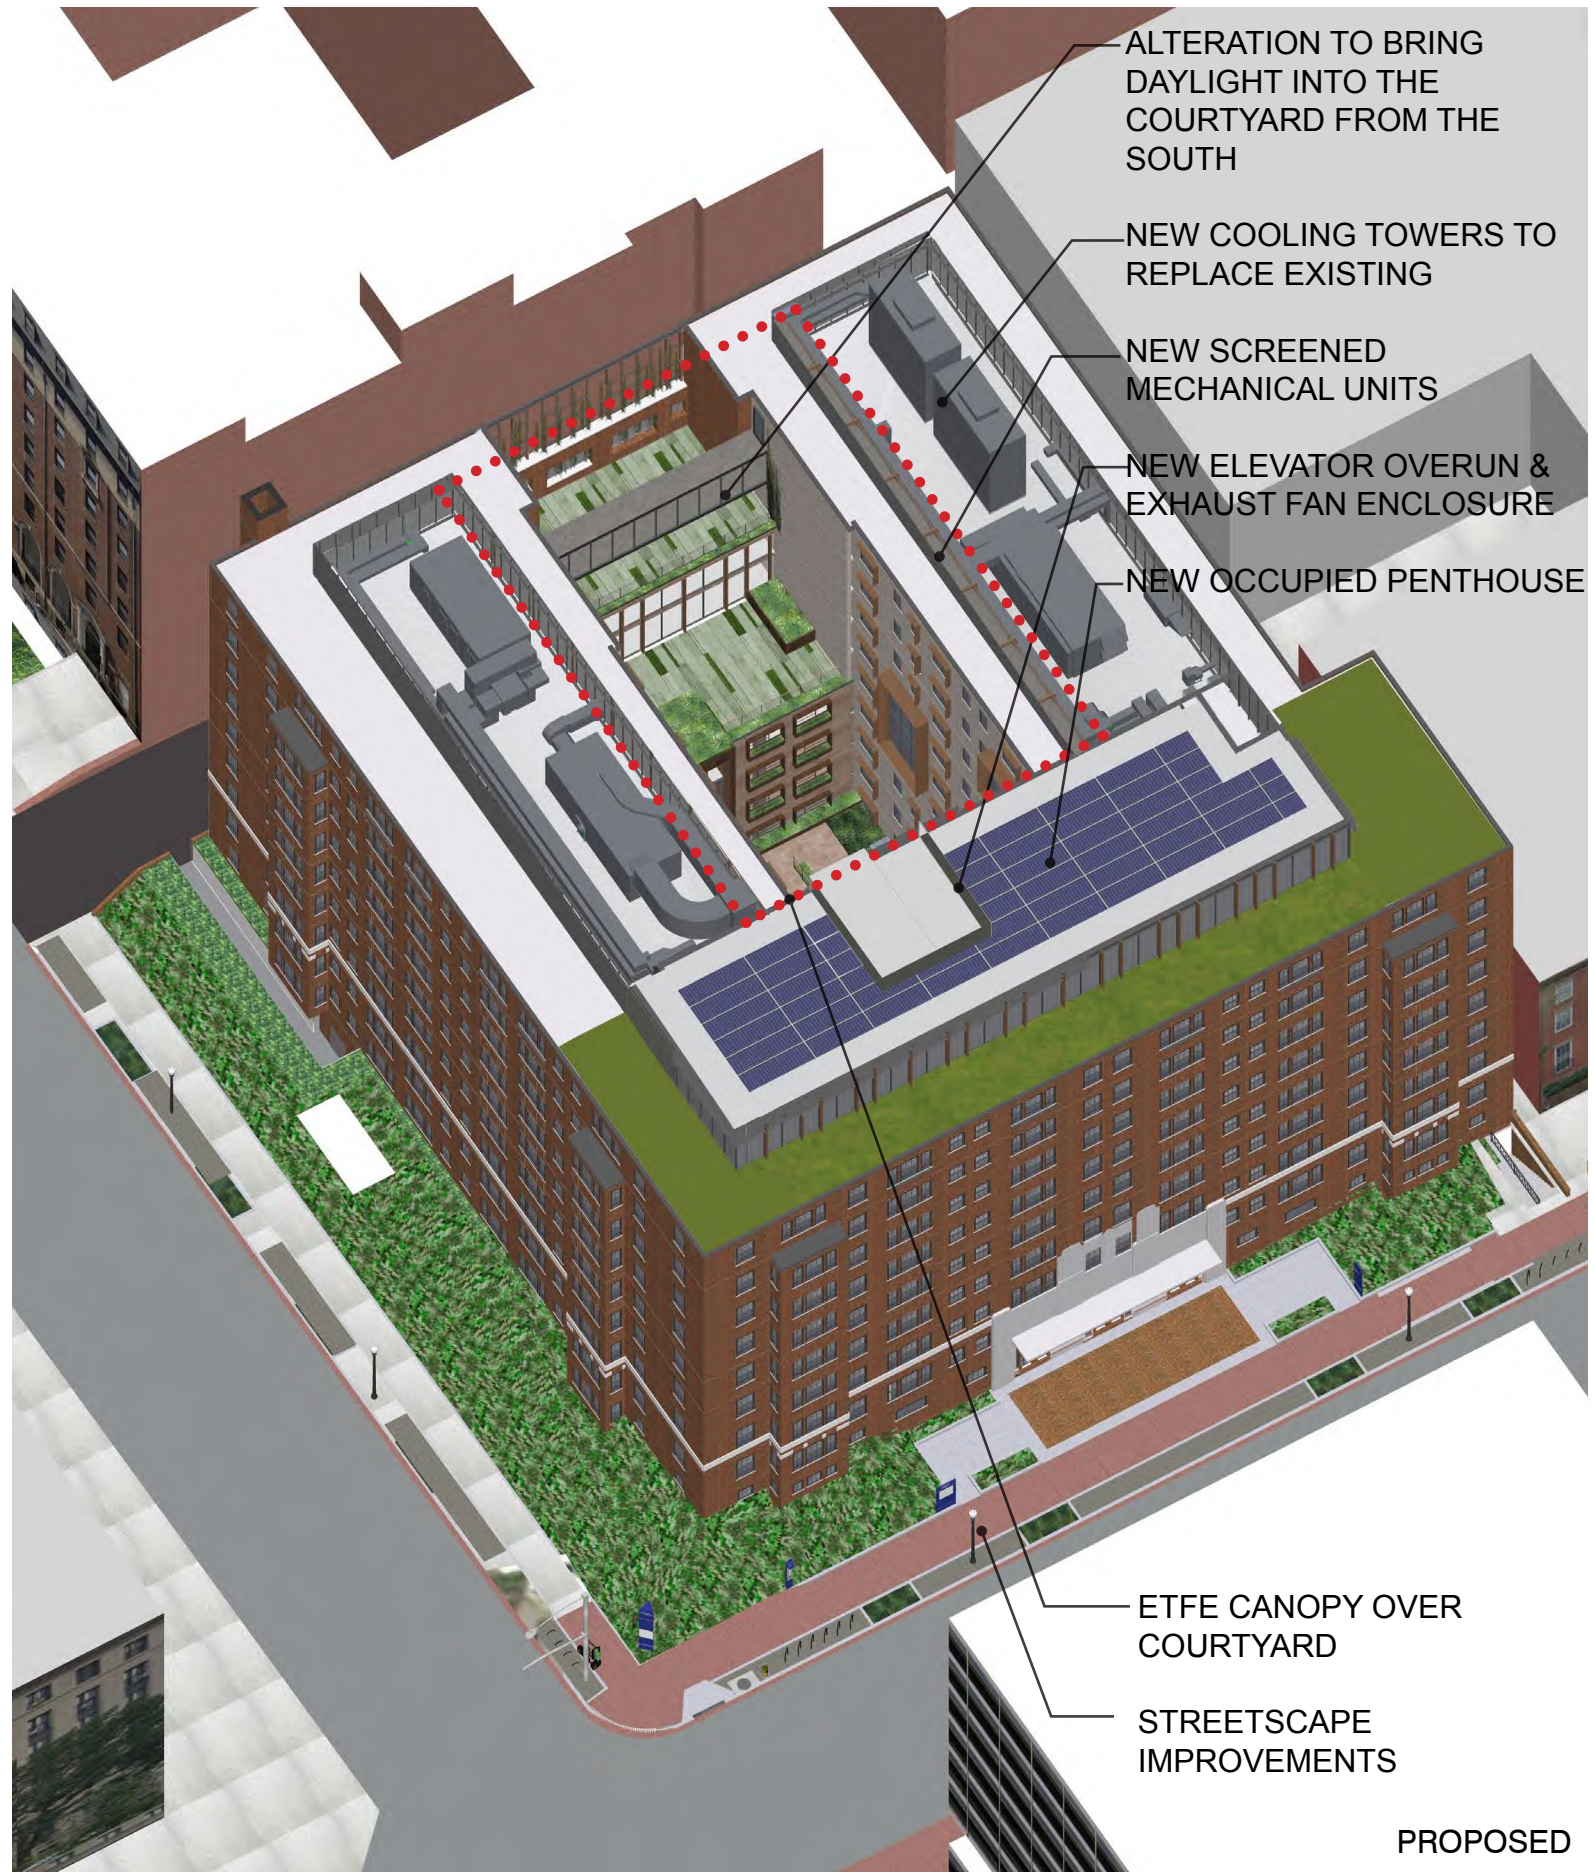









EXISTING



PROPOSED

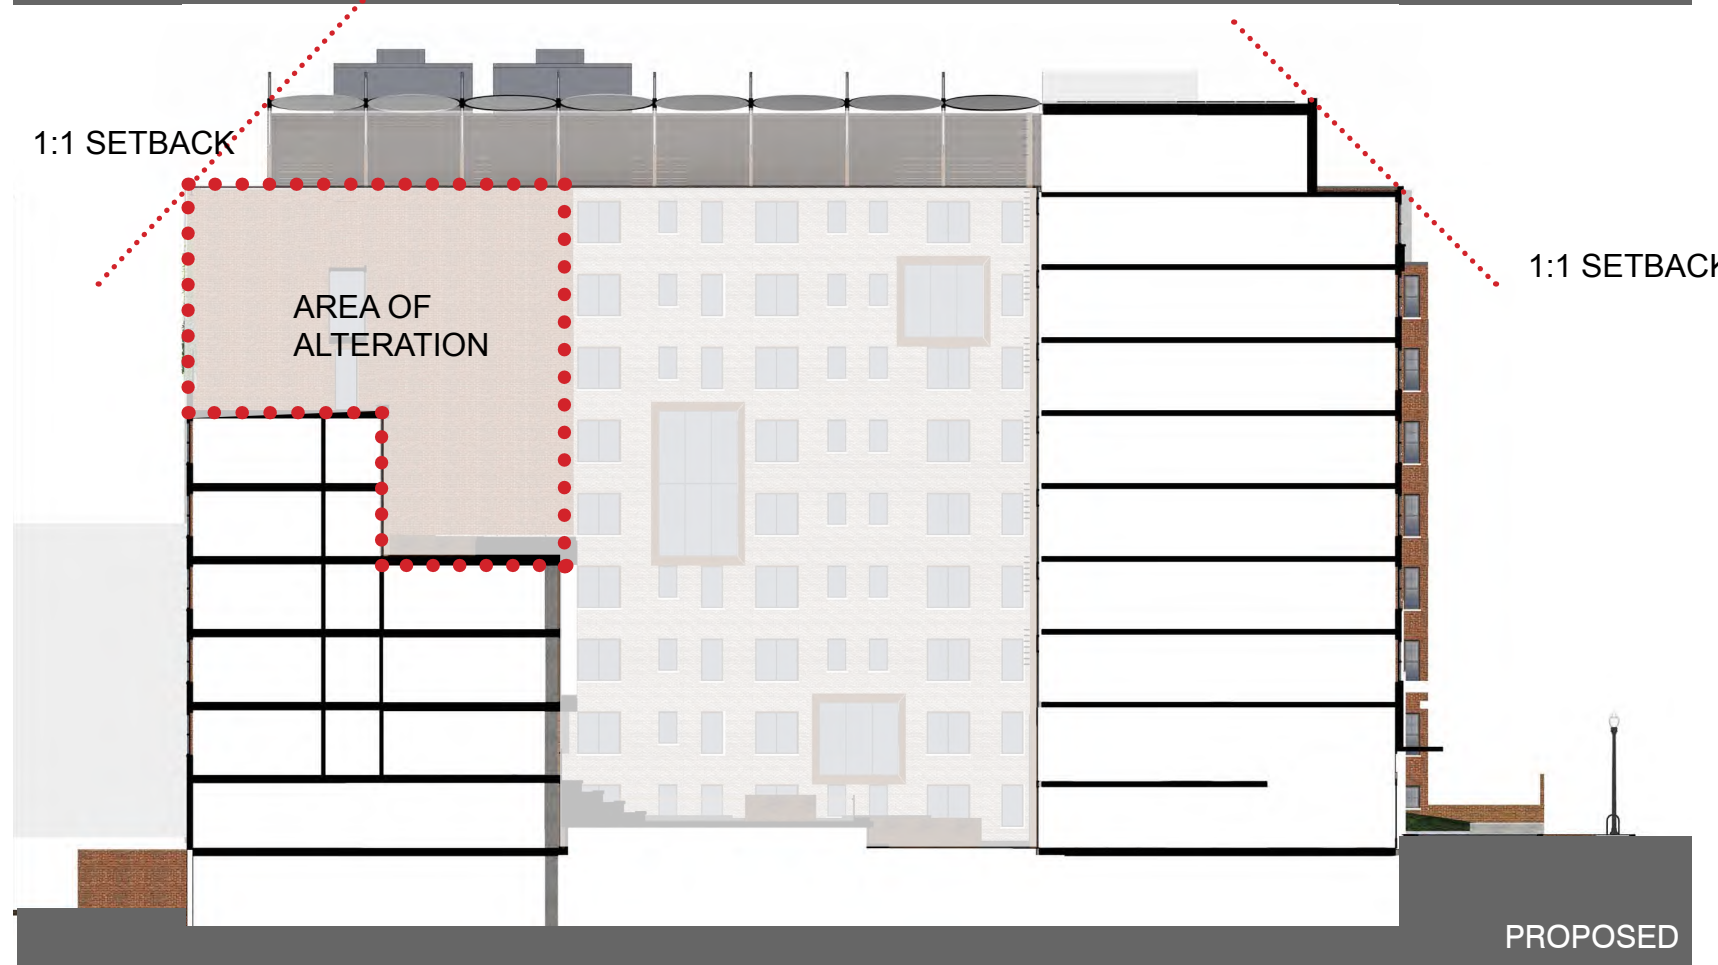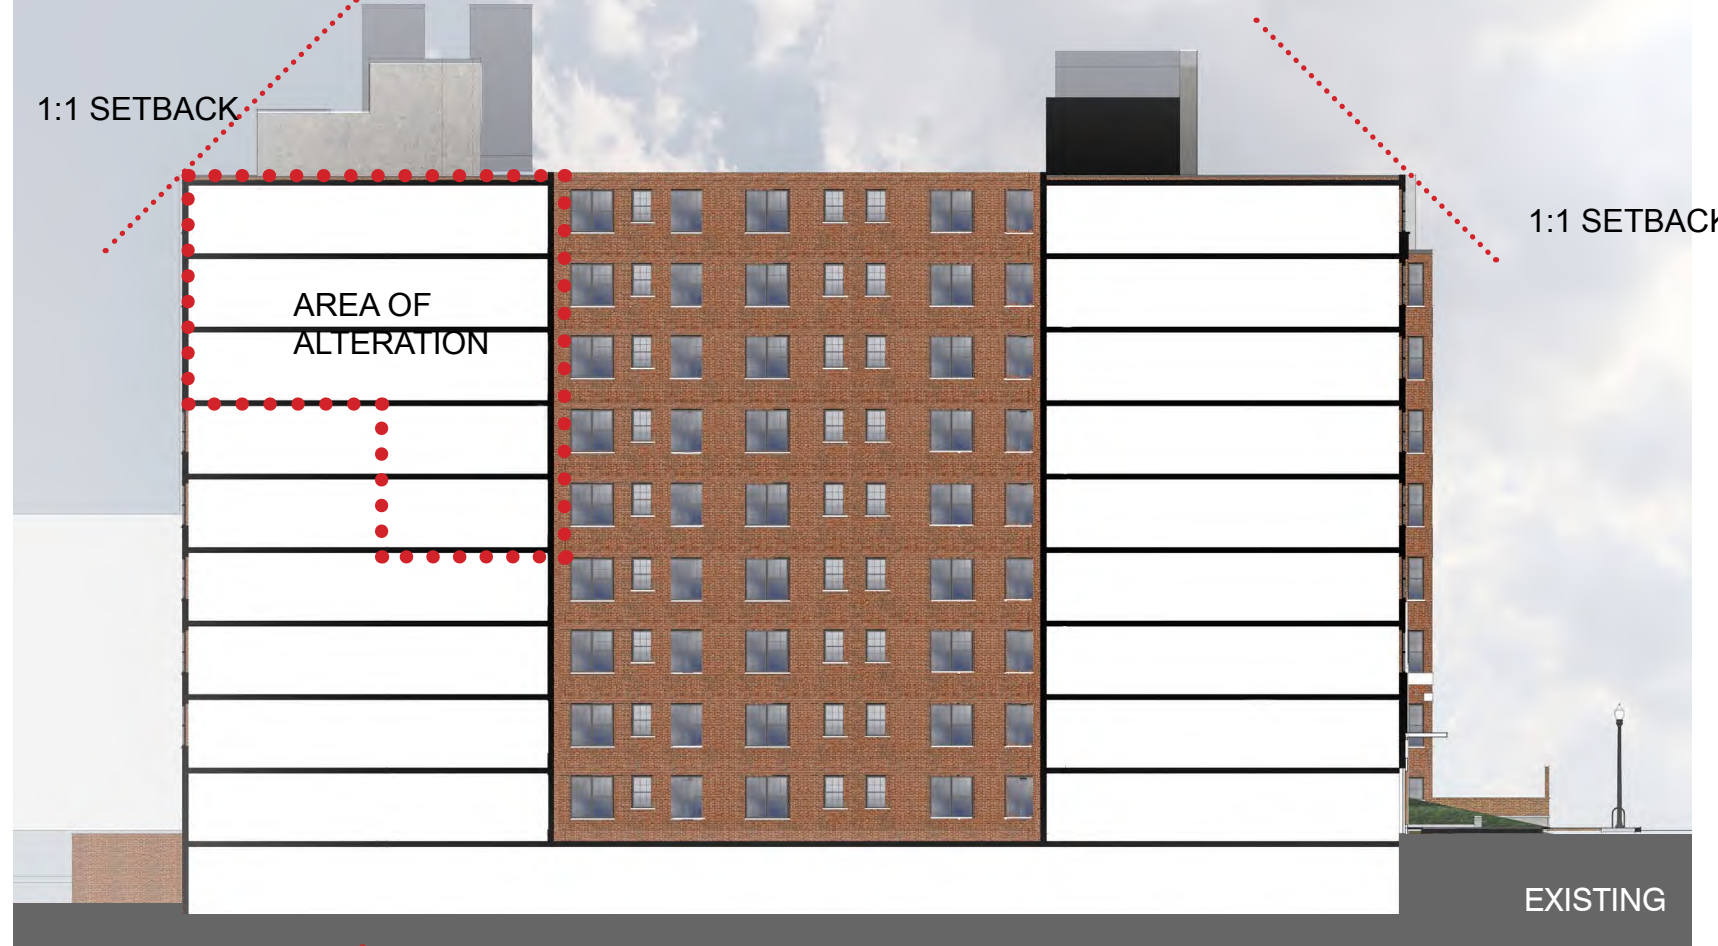

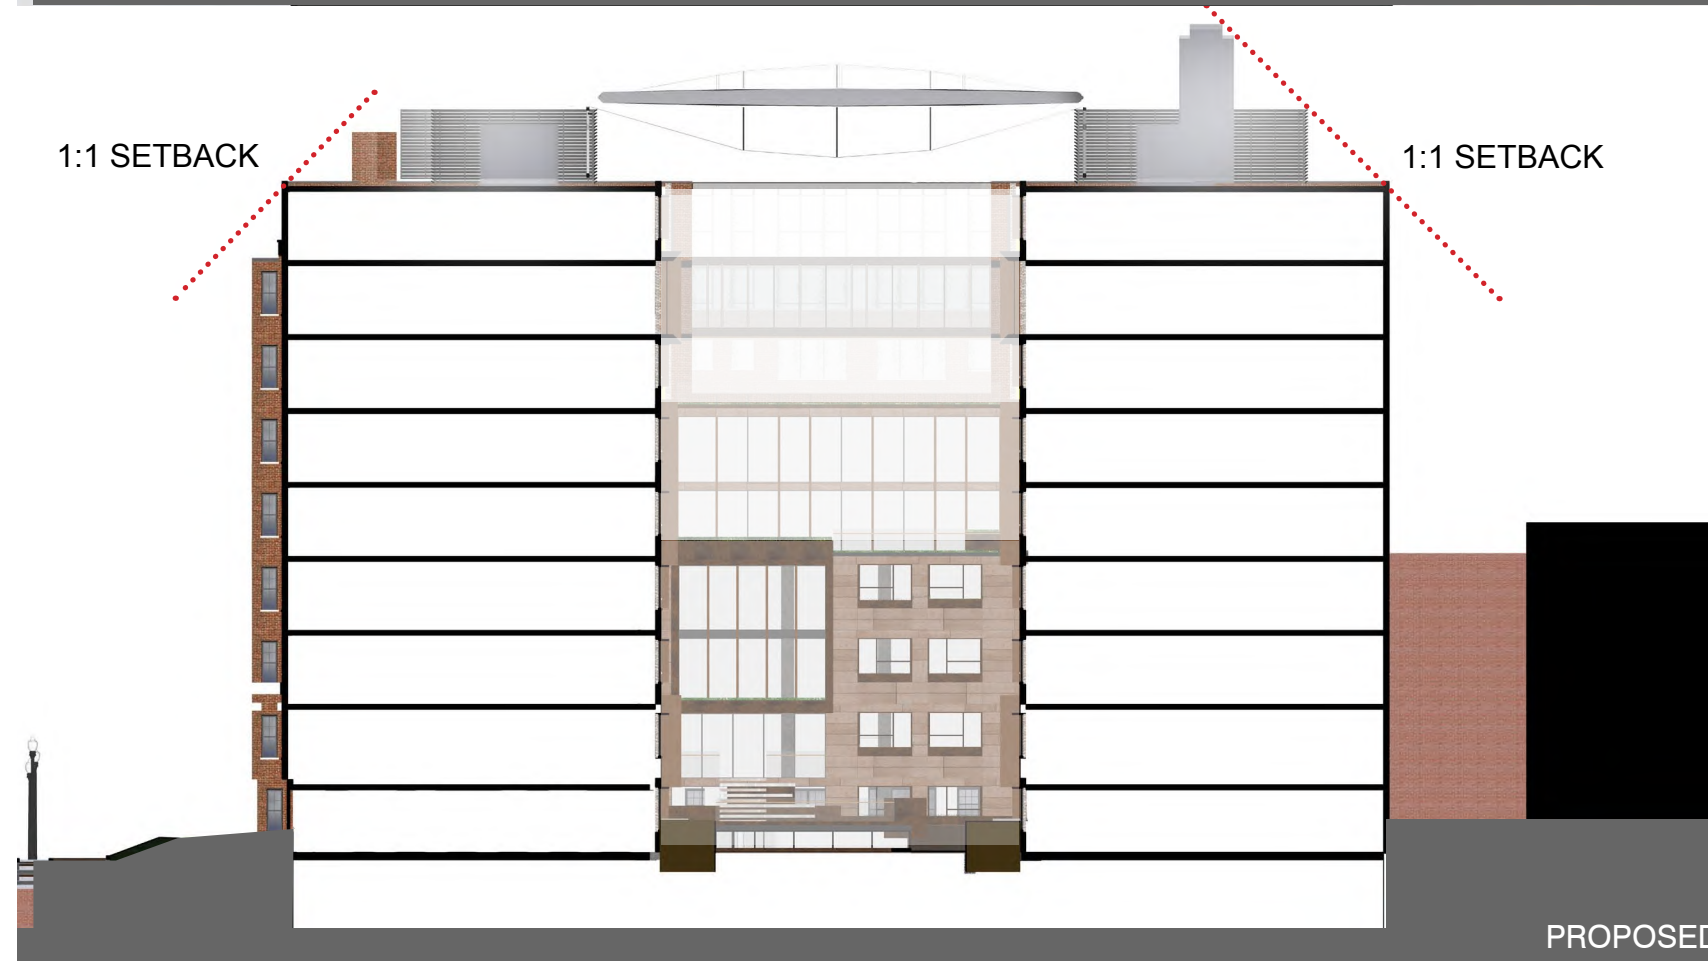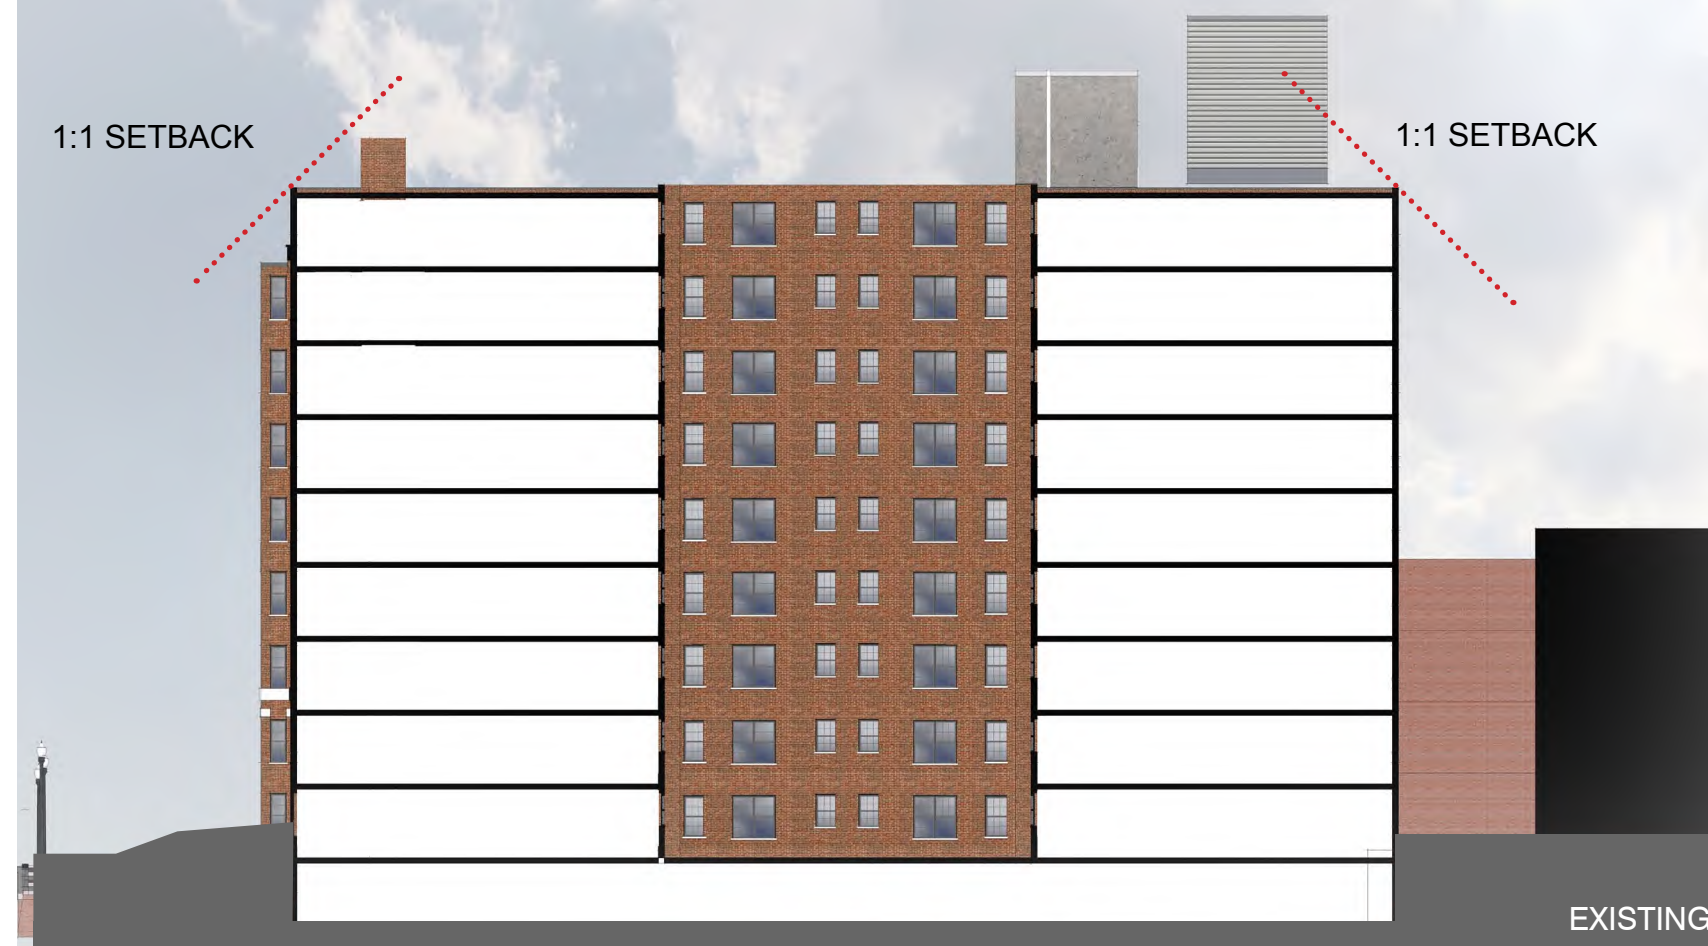




- DINING SEATING
- DINING SERVING
- DINING PREPARATION
- DINING SERVING CIRCULATION
- BUILDING CIRCULATION
- BUILDING SUPPORT
- BEDROOM
- APARTMENT
- OFFICE SUITE
- LOUNGE / STUDY
- COMMON

size and configuration of interior spaces is conceptual only and subject to change


BASEMENT

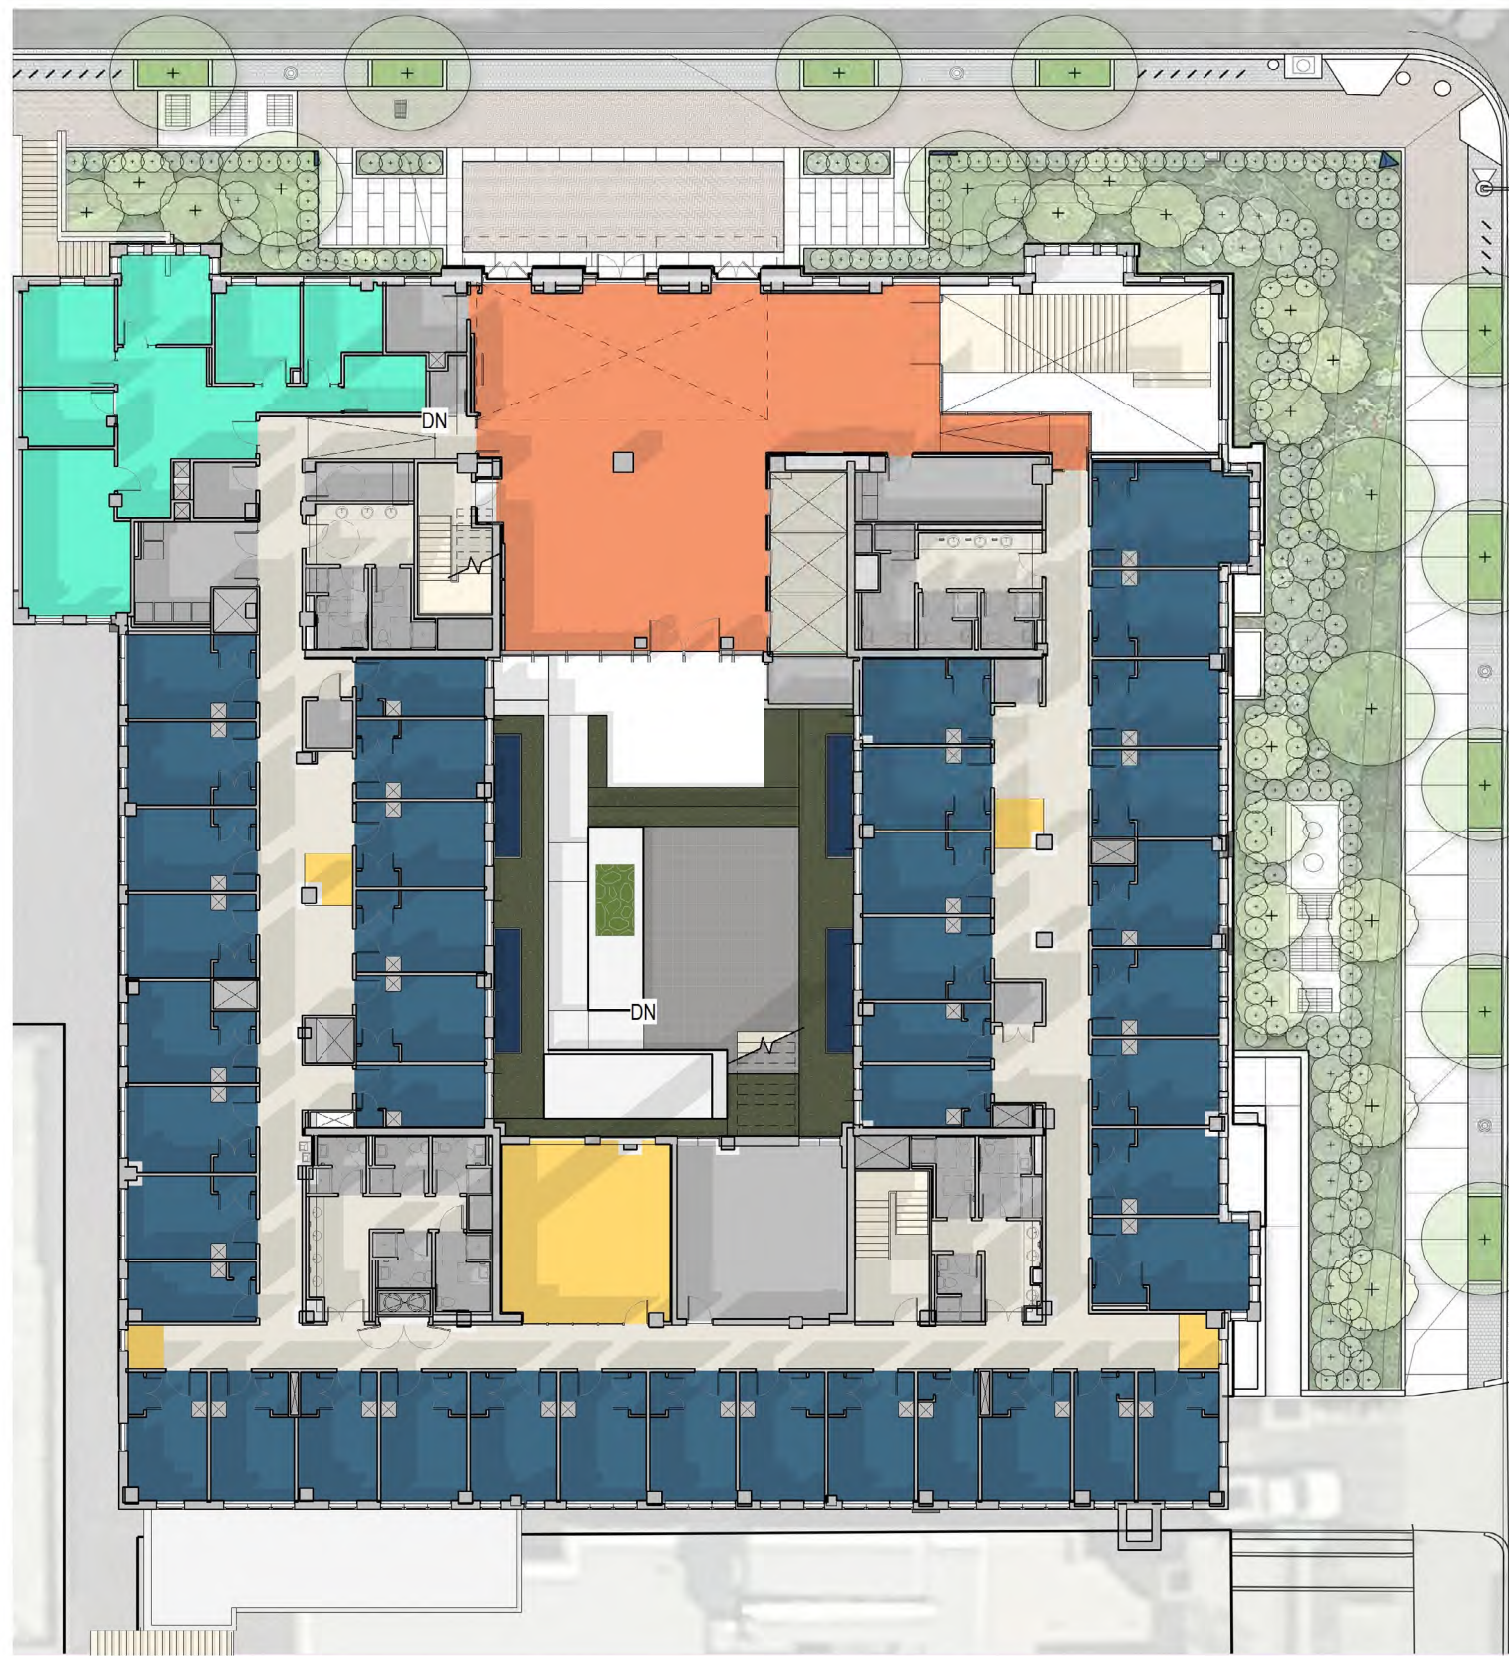


FIRST FLOOR

- DINING SEATING ■
- DINING SERVING ■
- DINING PREPARATION ■
- DINING SERVING CIRCULATION ■
- BUILDING CIRCULATION ■
- BUILDING SUPPORT ■
- BEDROOM ■
- APARTMENT ■
- OFFICE SUITE ■
- LOUNGE / STUDY ■
- COMMON ■


size and configuration of interior spaces is conceptual only and subject to change

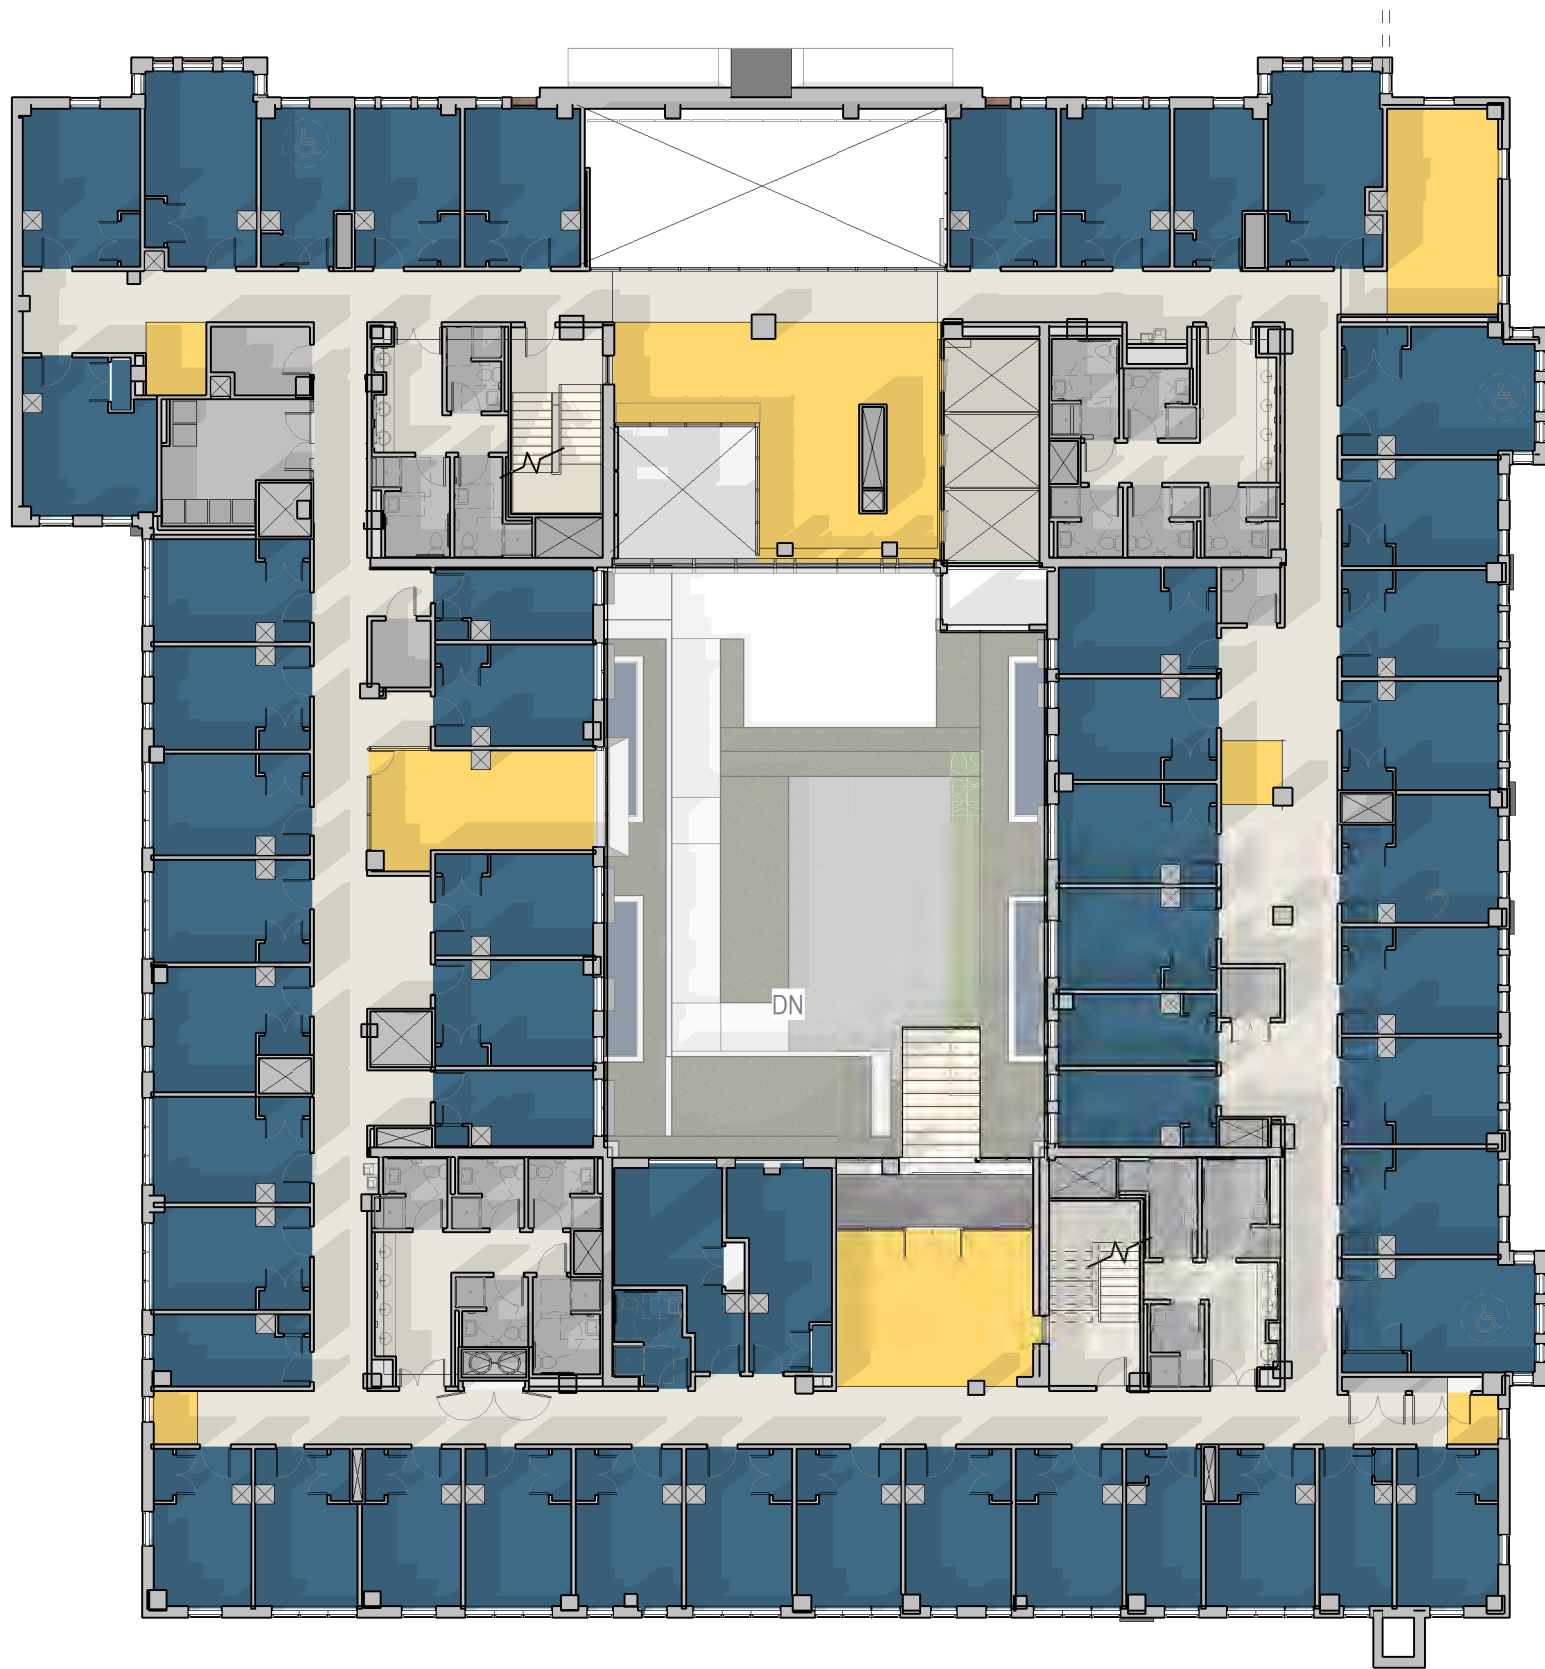


SECOND FLOOR

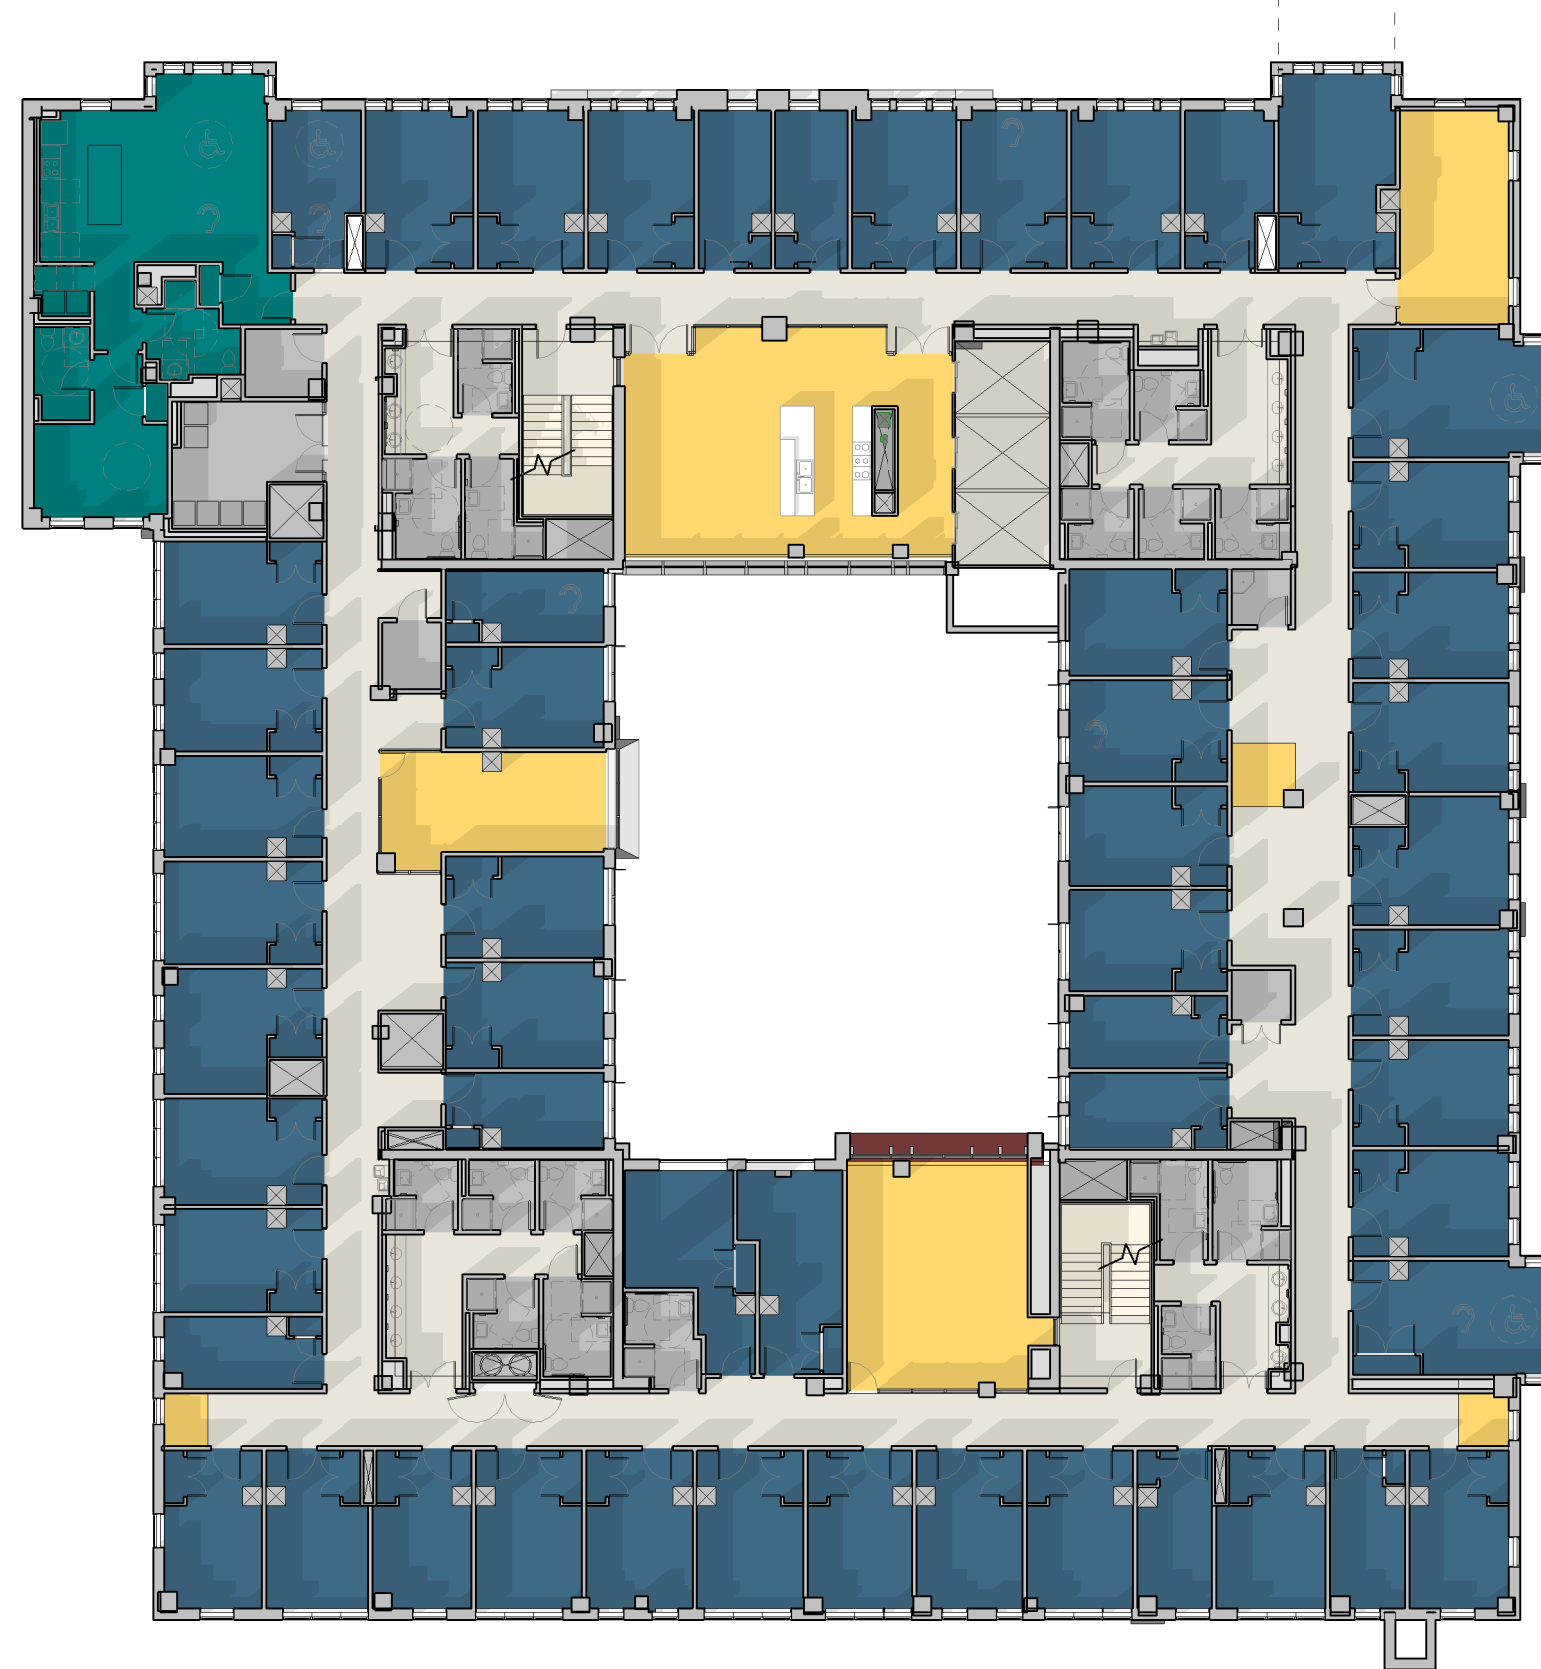


THIRD FLOOR

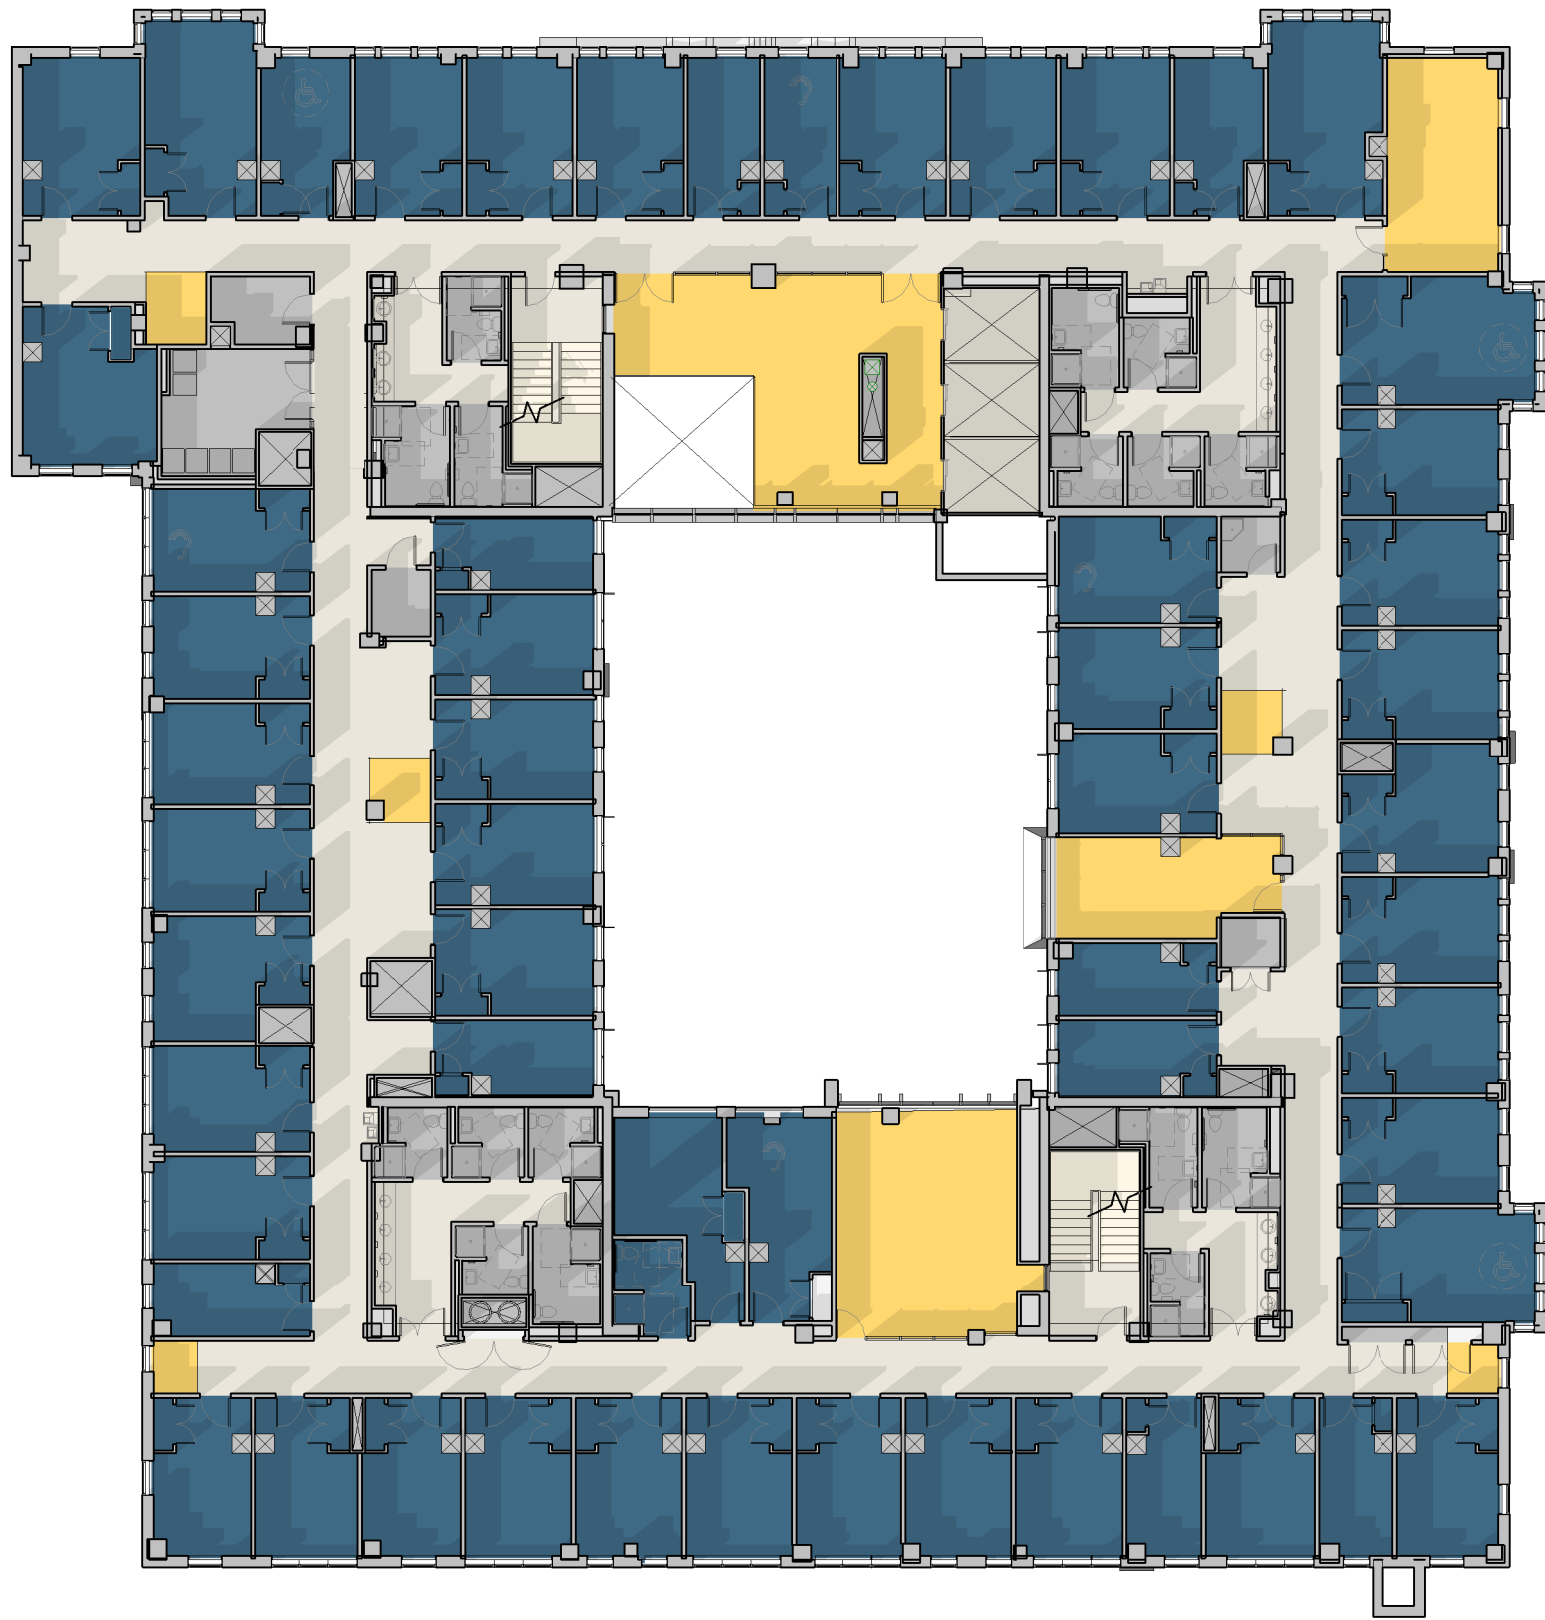


FOURTH FLOOR

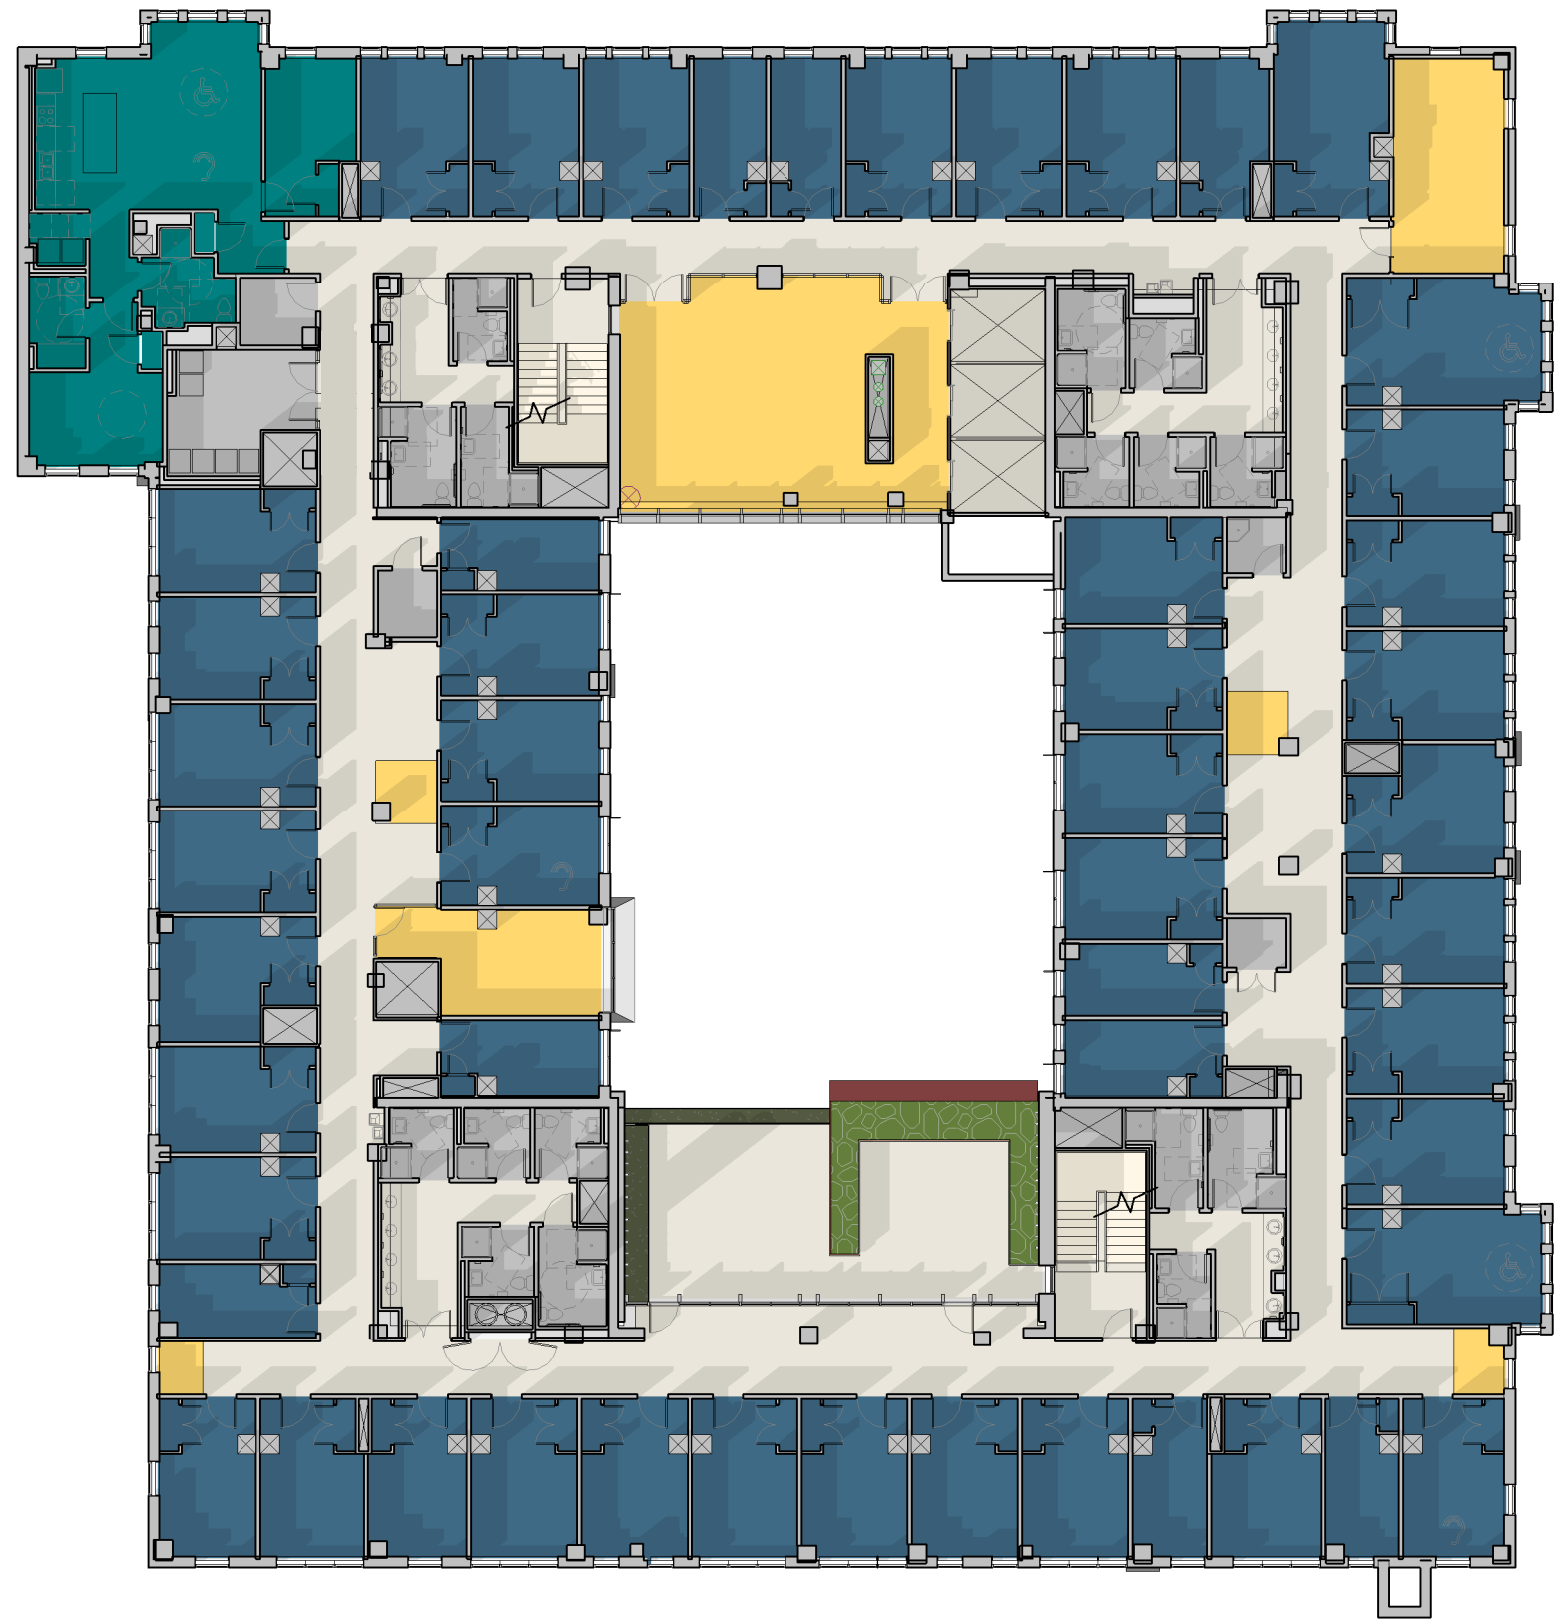

FIFTH FLOOR

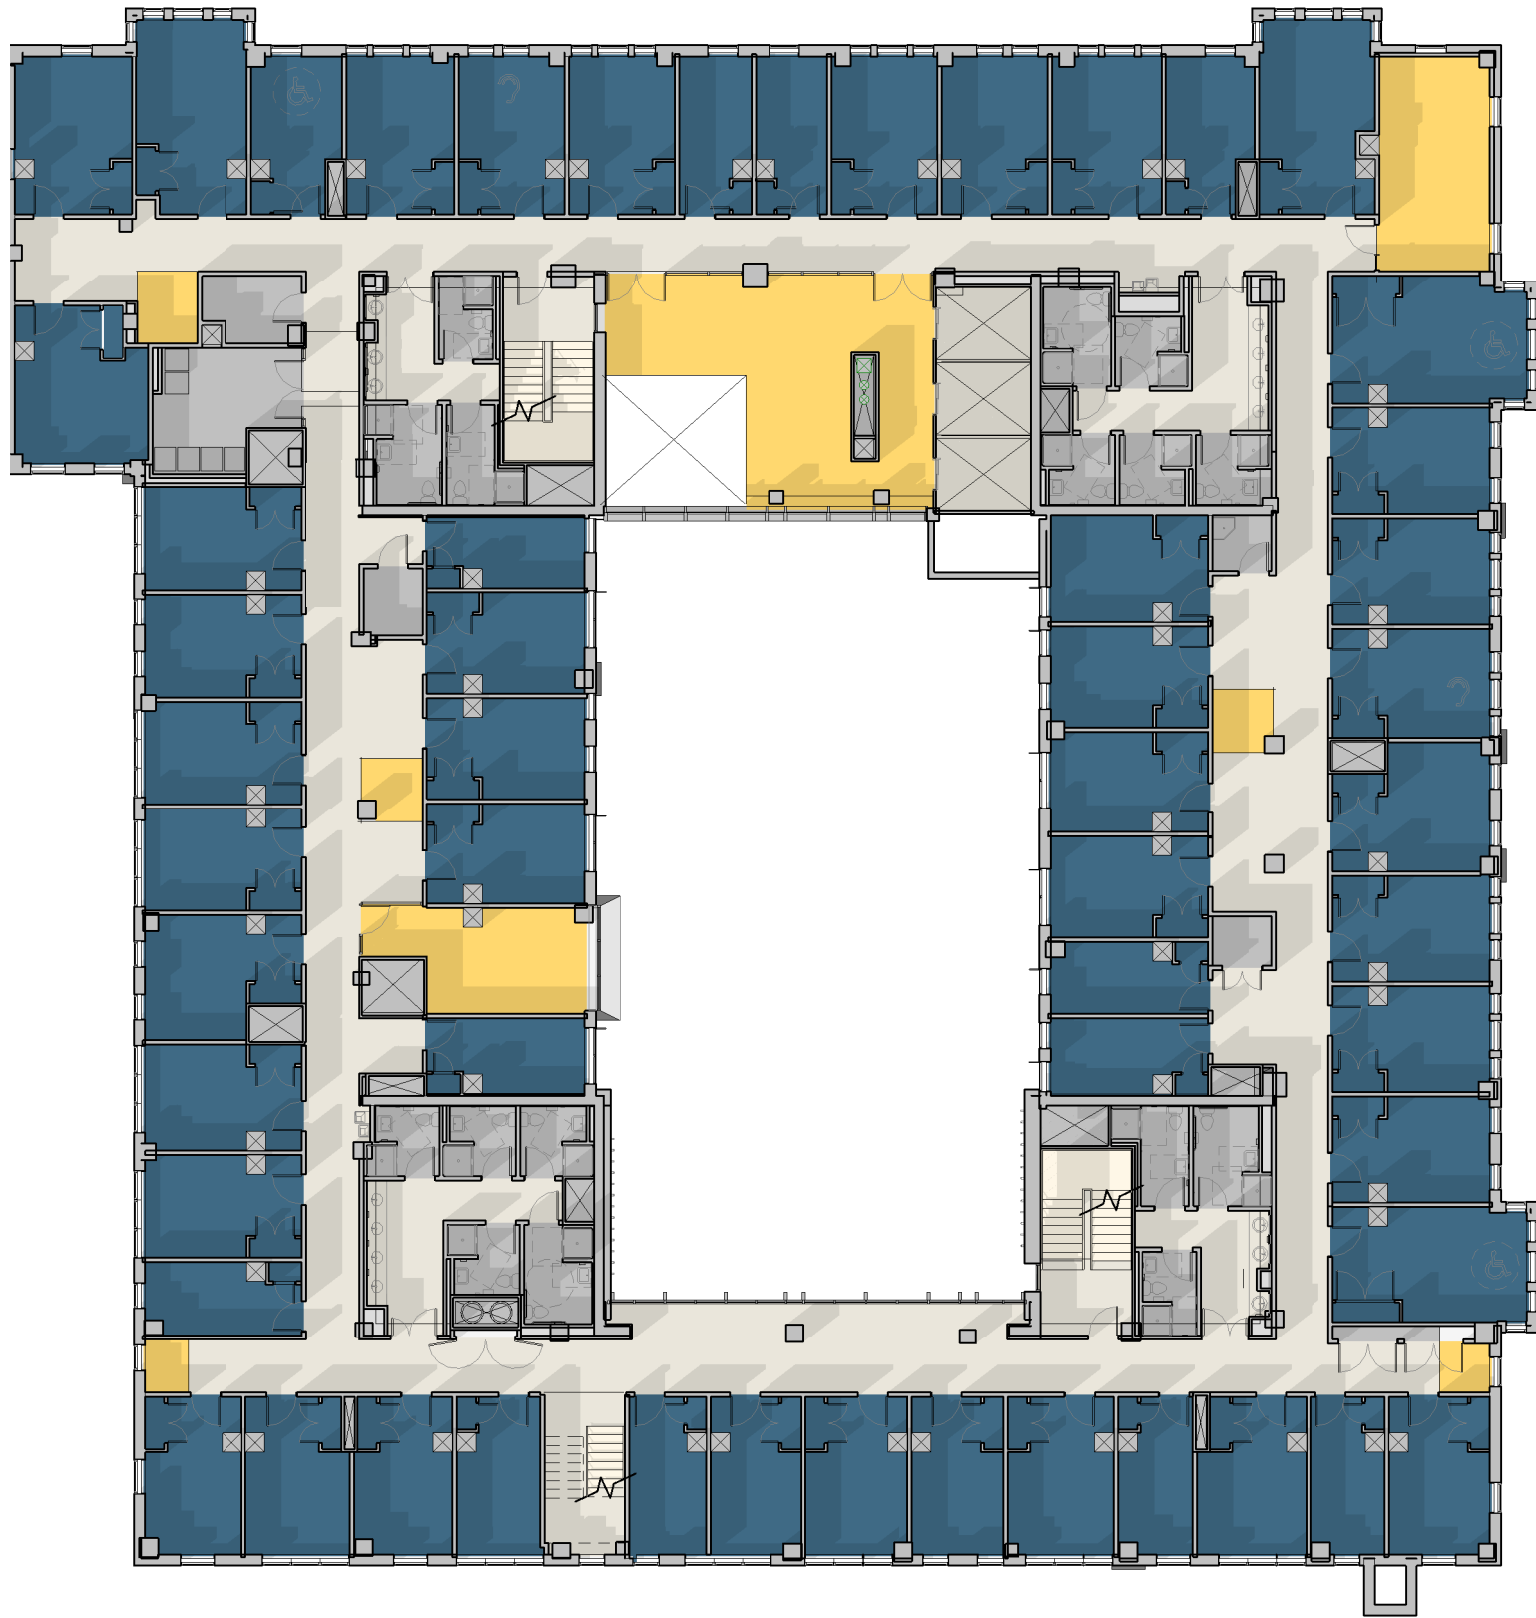

SIXTH FLOOR

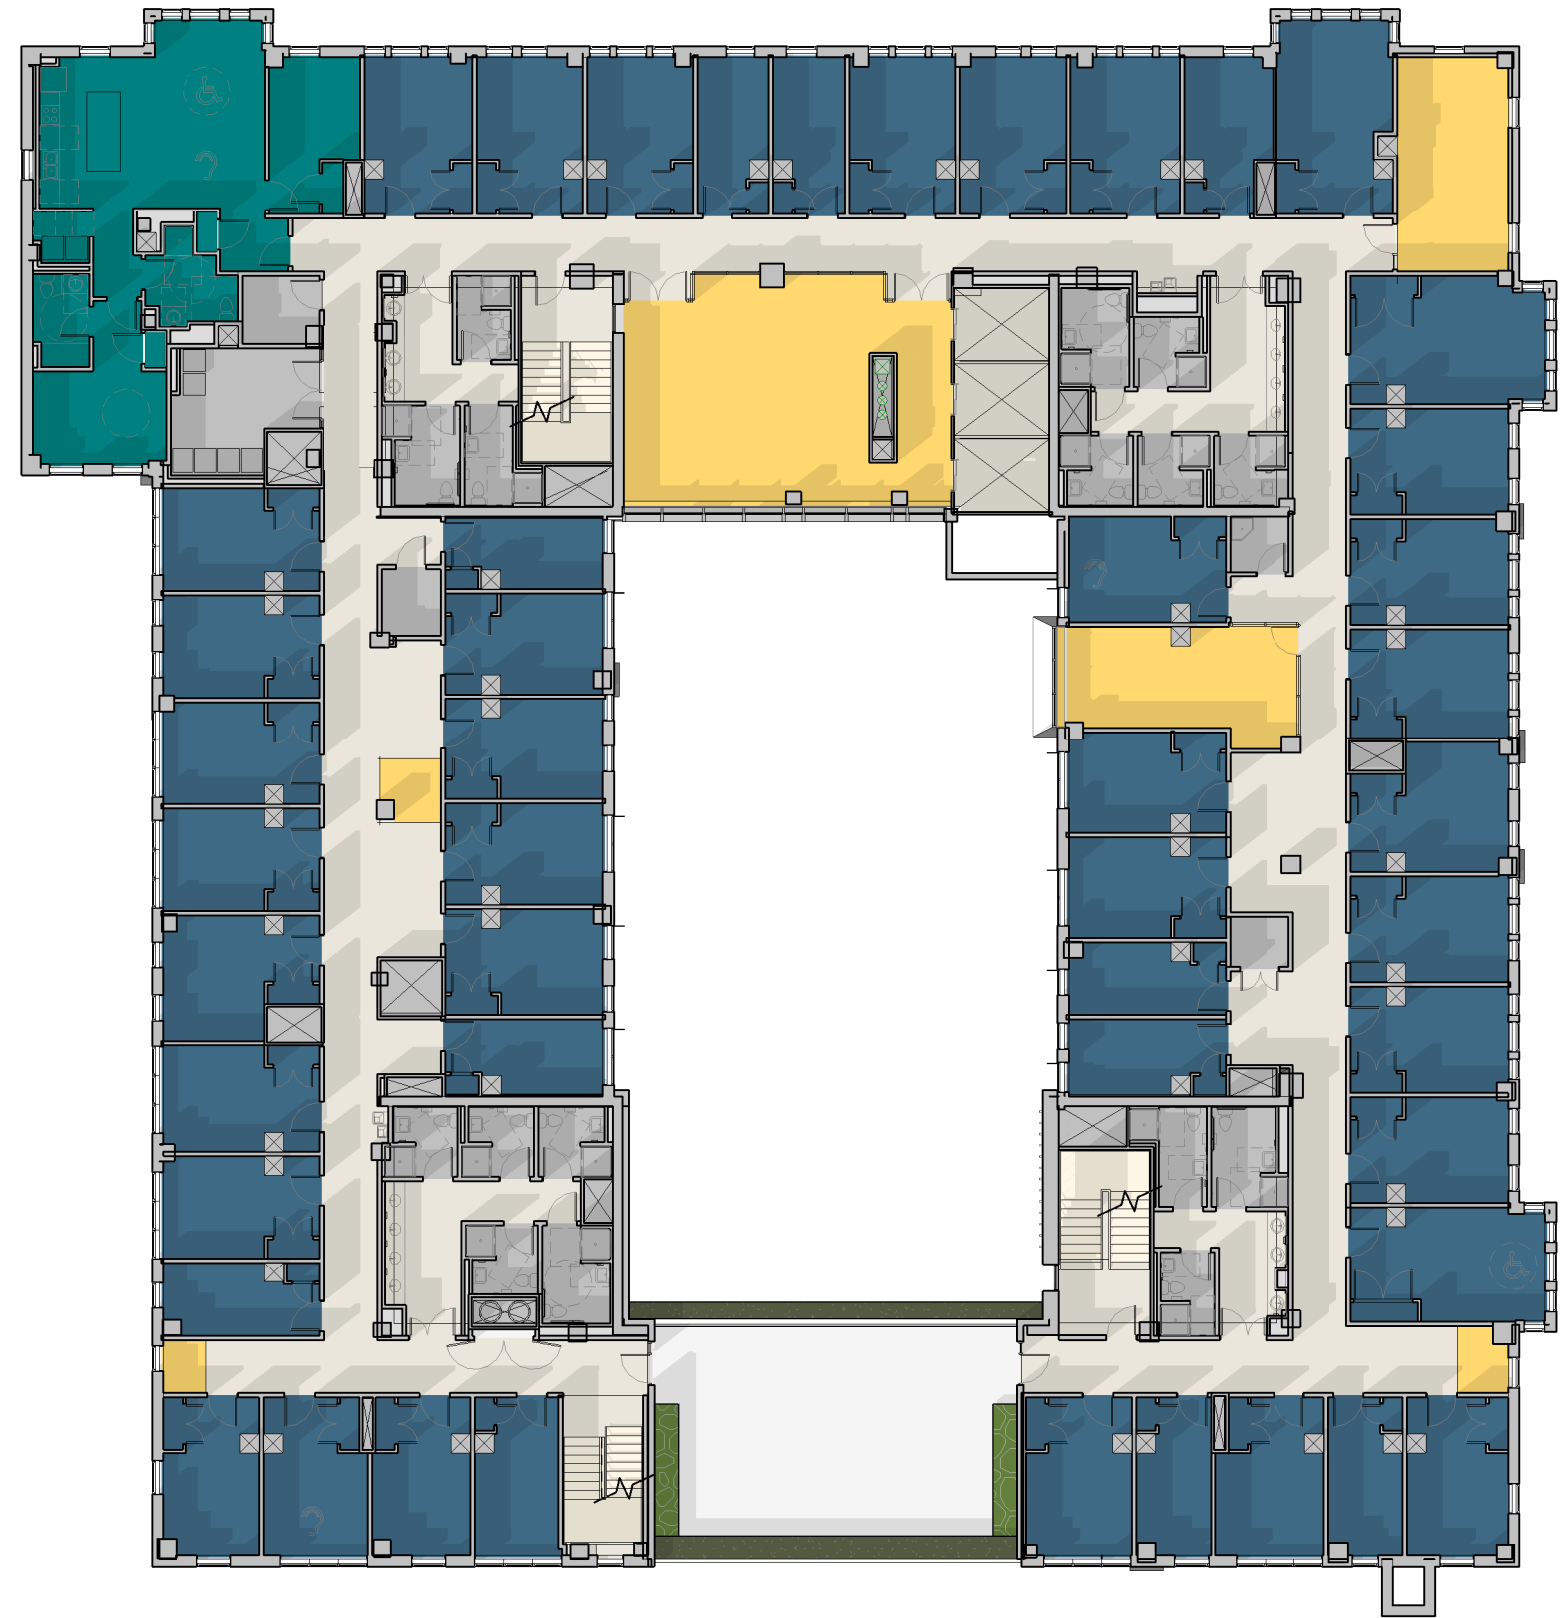

SEVENTH FLOOR