





WEST WING- NORTH ELEVATION

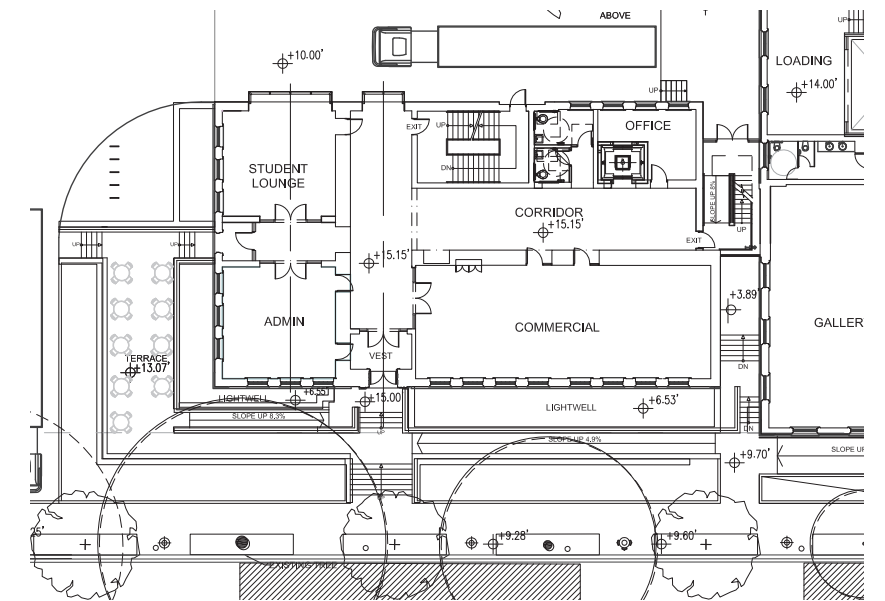

WEST WING FLOOR PLAN



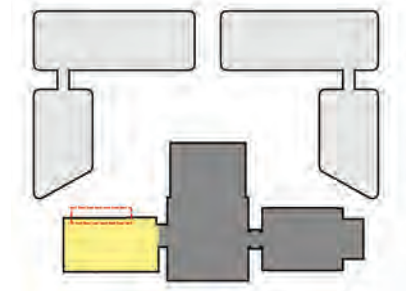


PROPOSED WEST WING NORTH ELEVATION








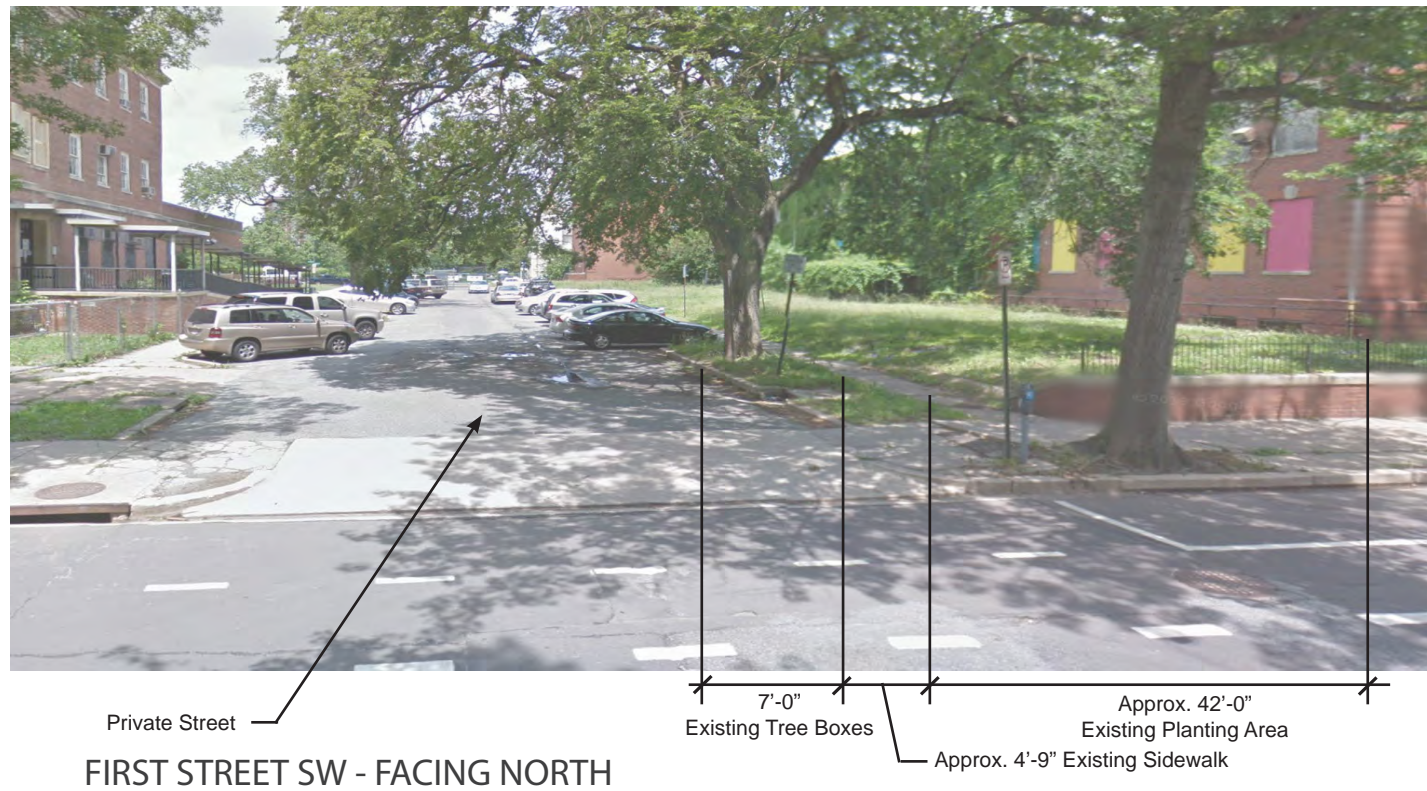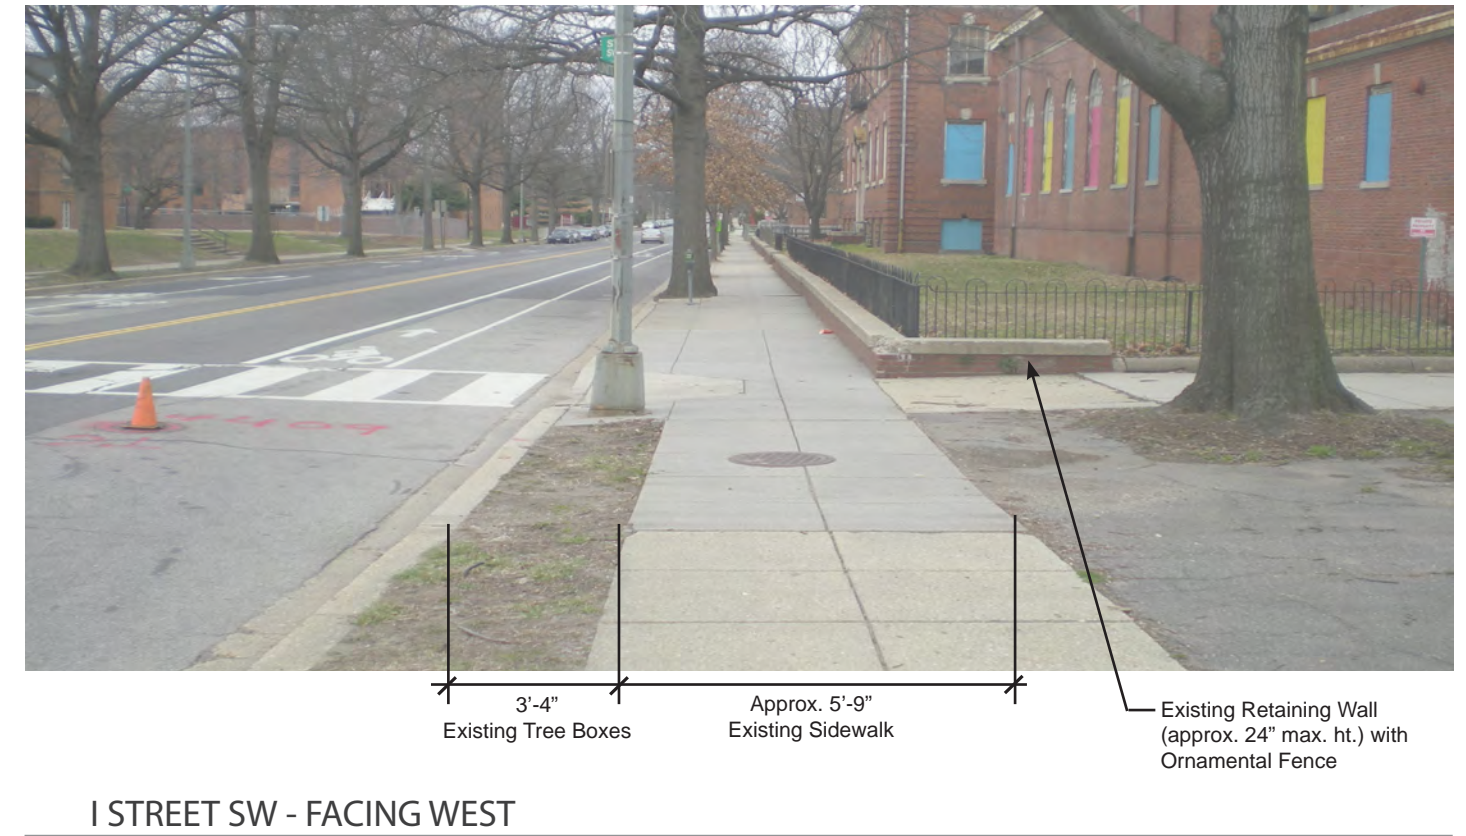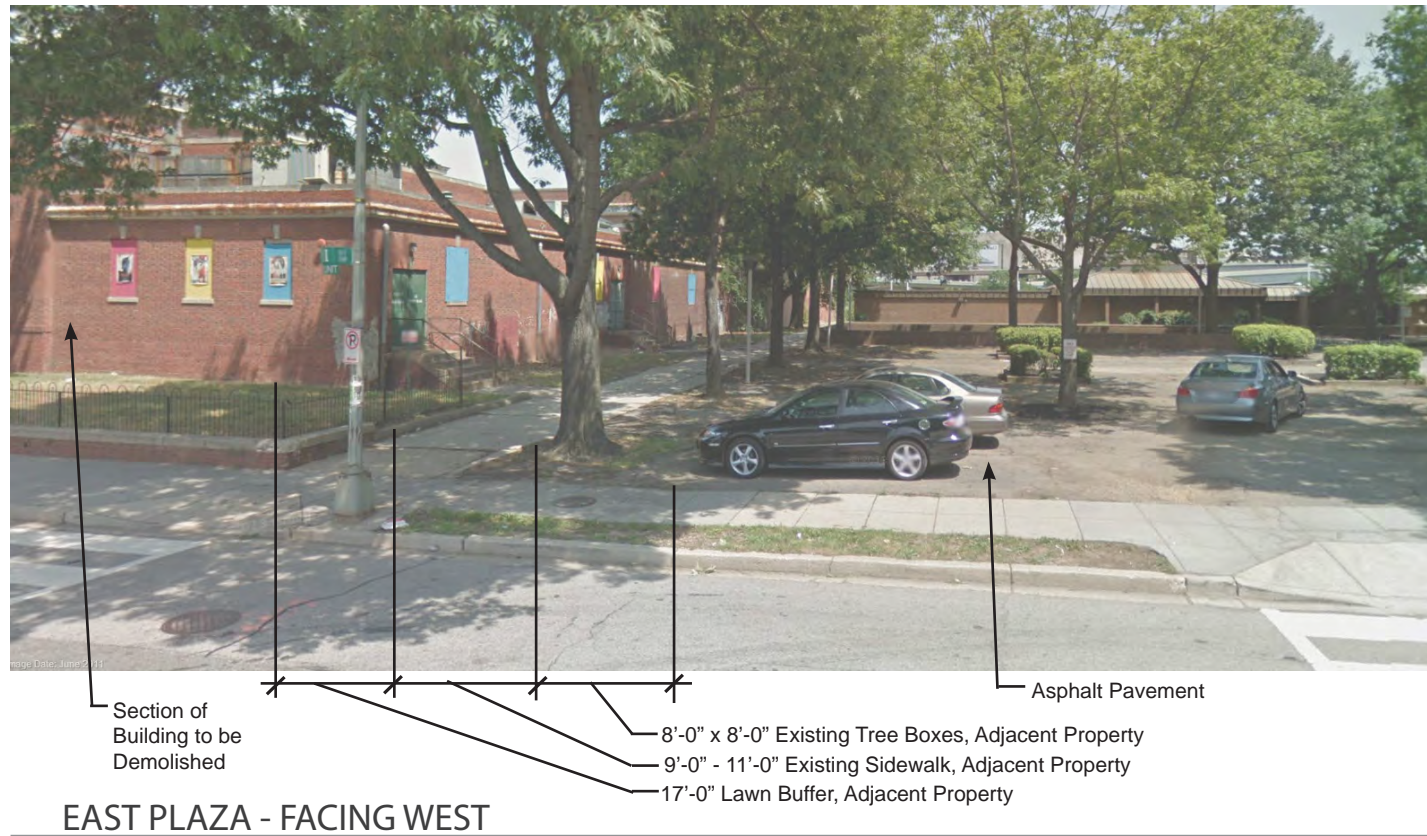


EXISTING CONDITIONS




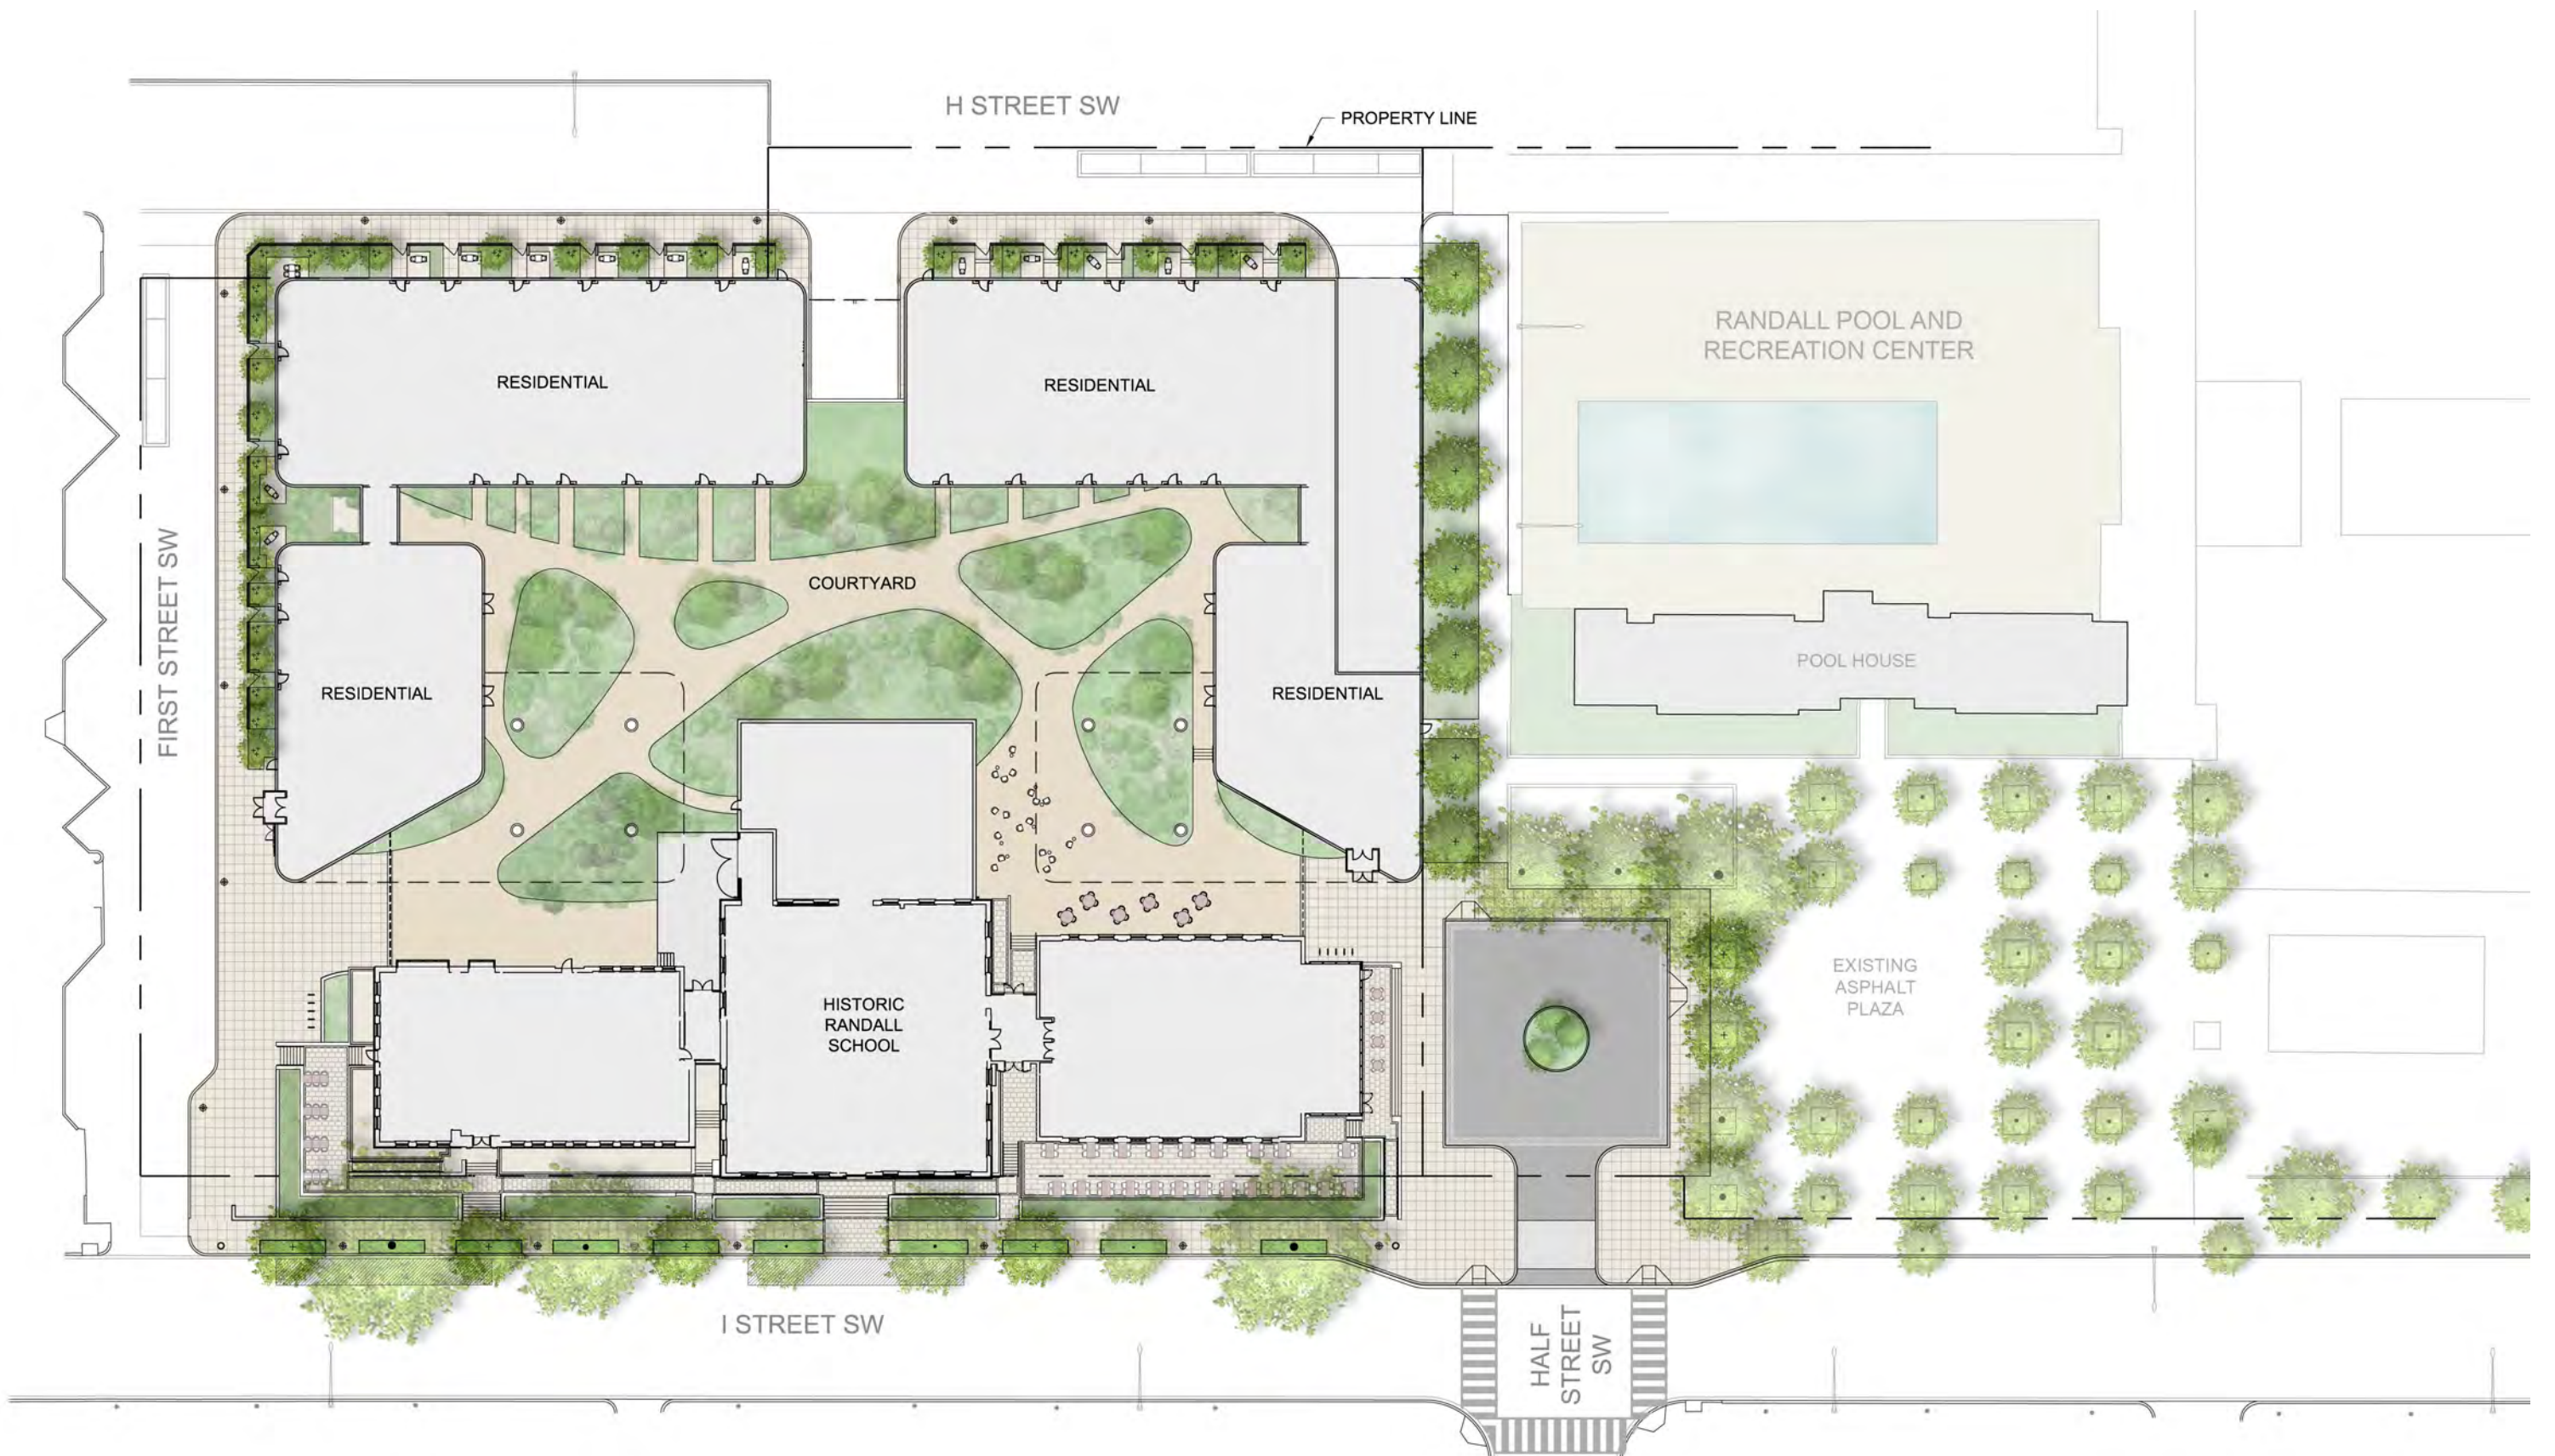


SITE PLAN & ADJACENCIES

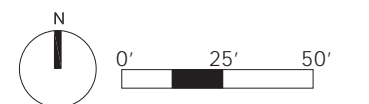




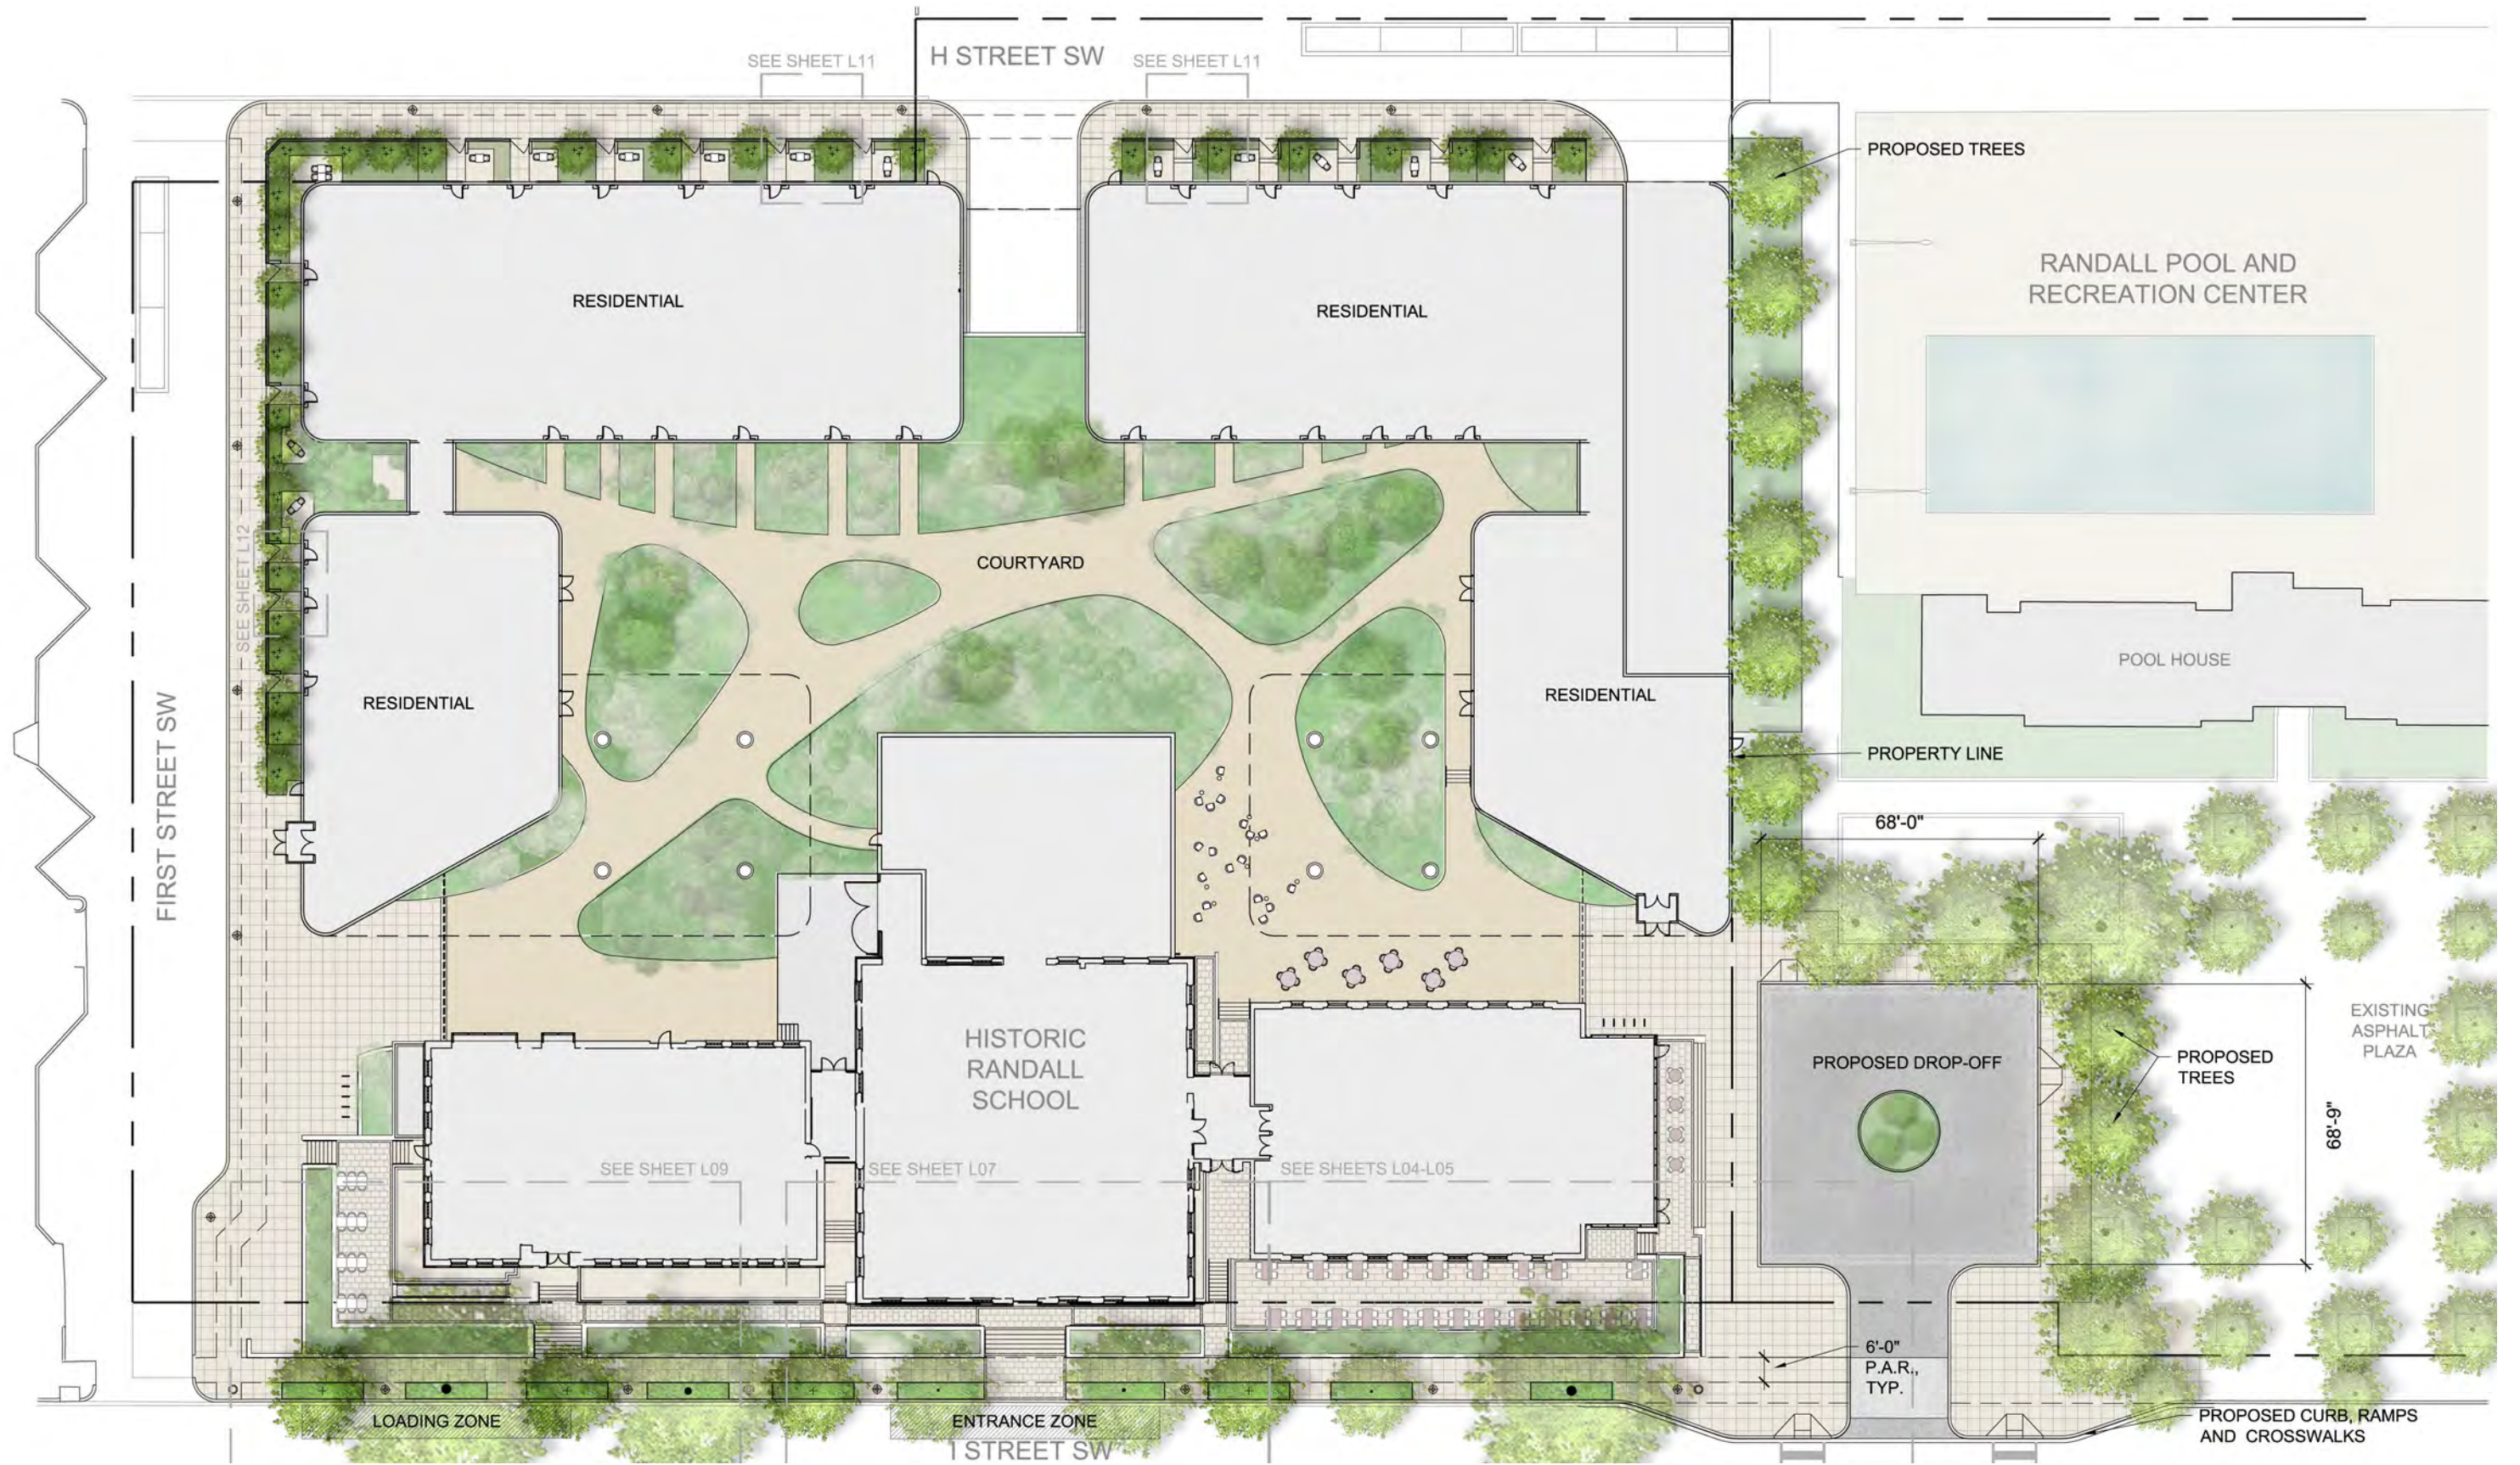


SITE PLAN

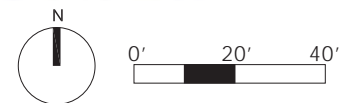




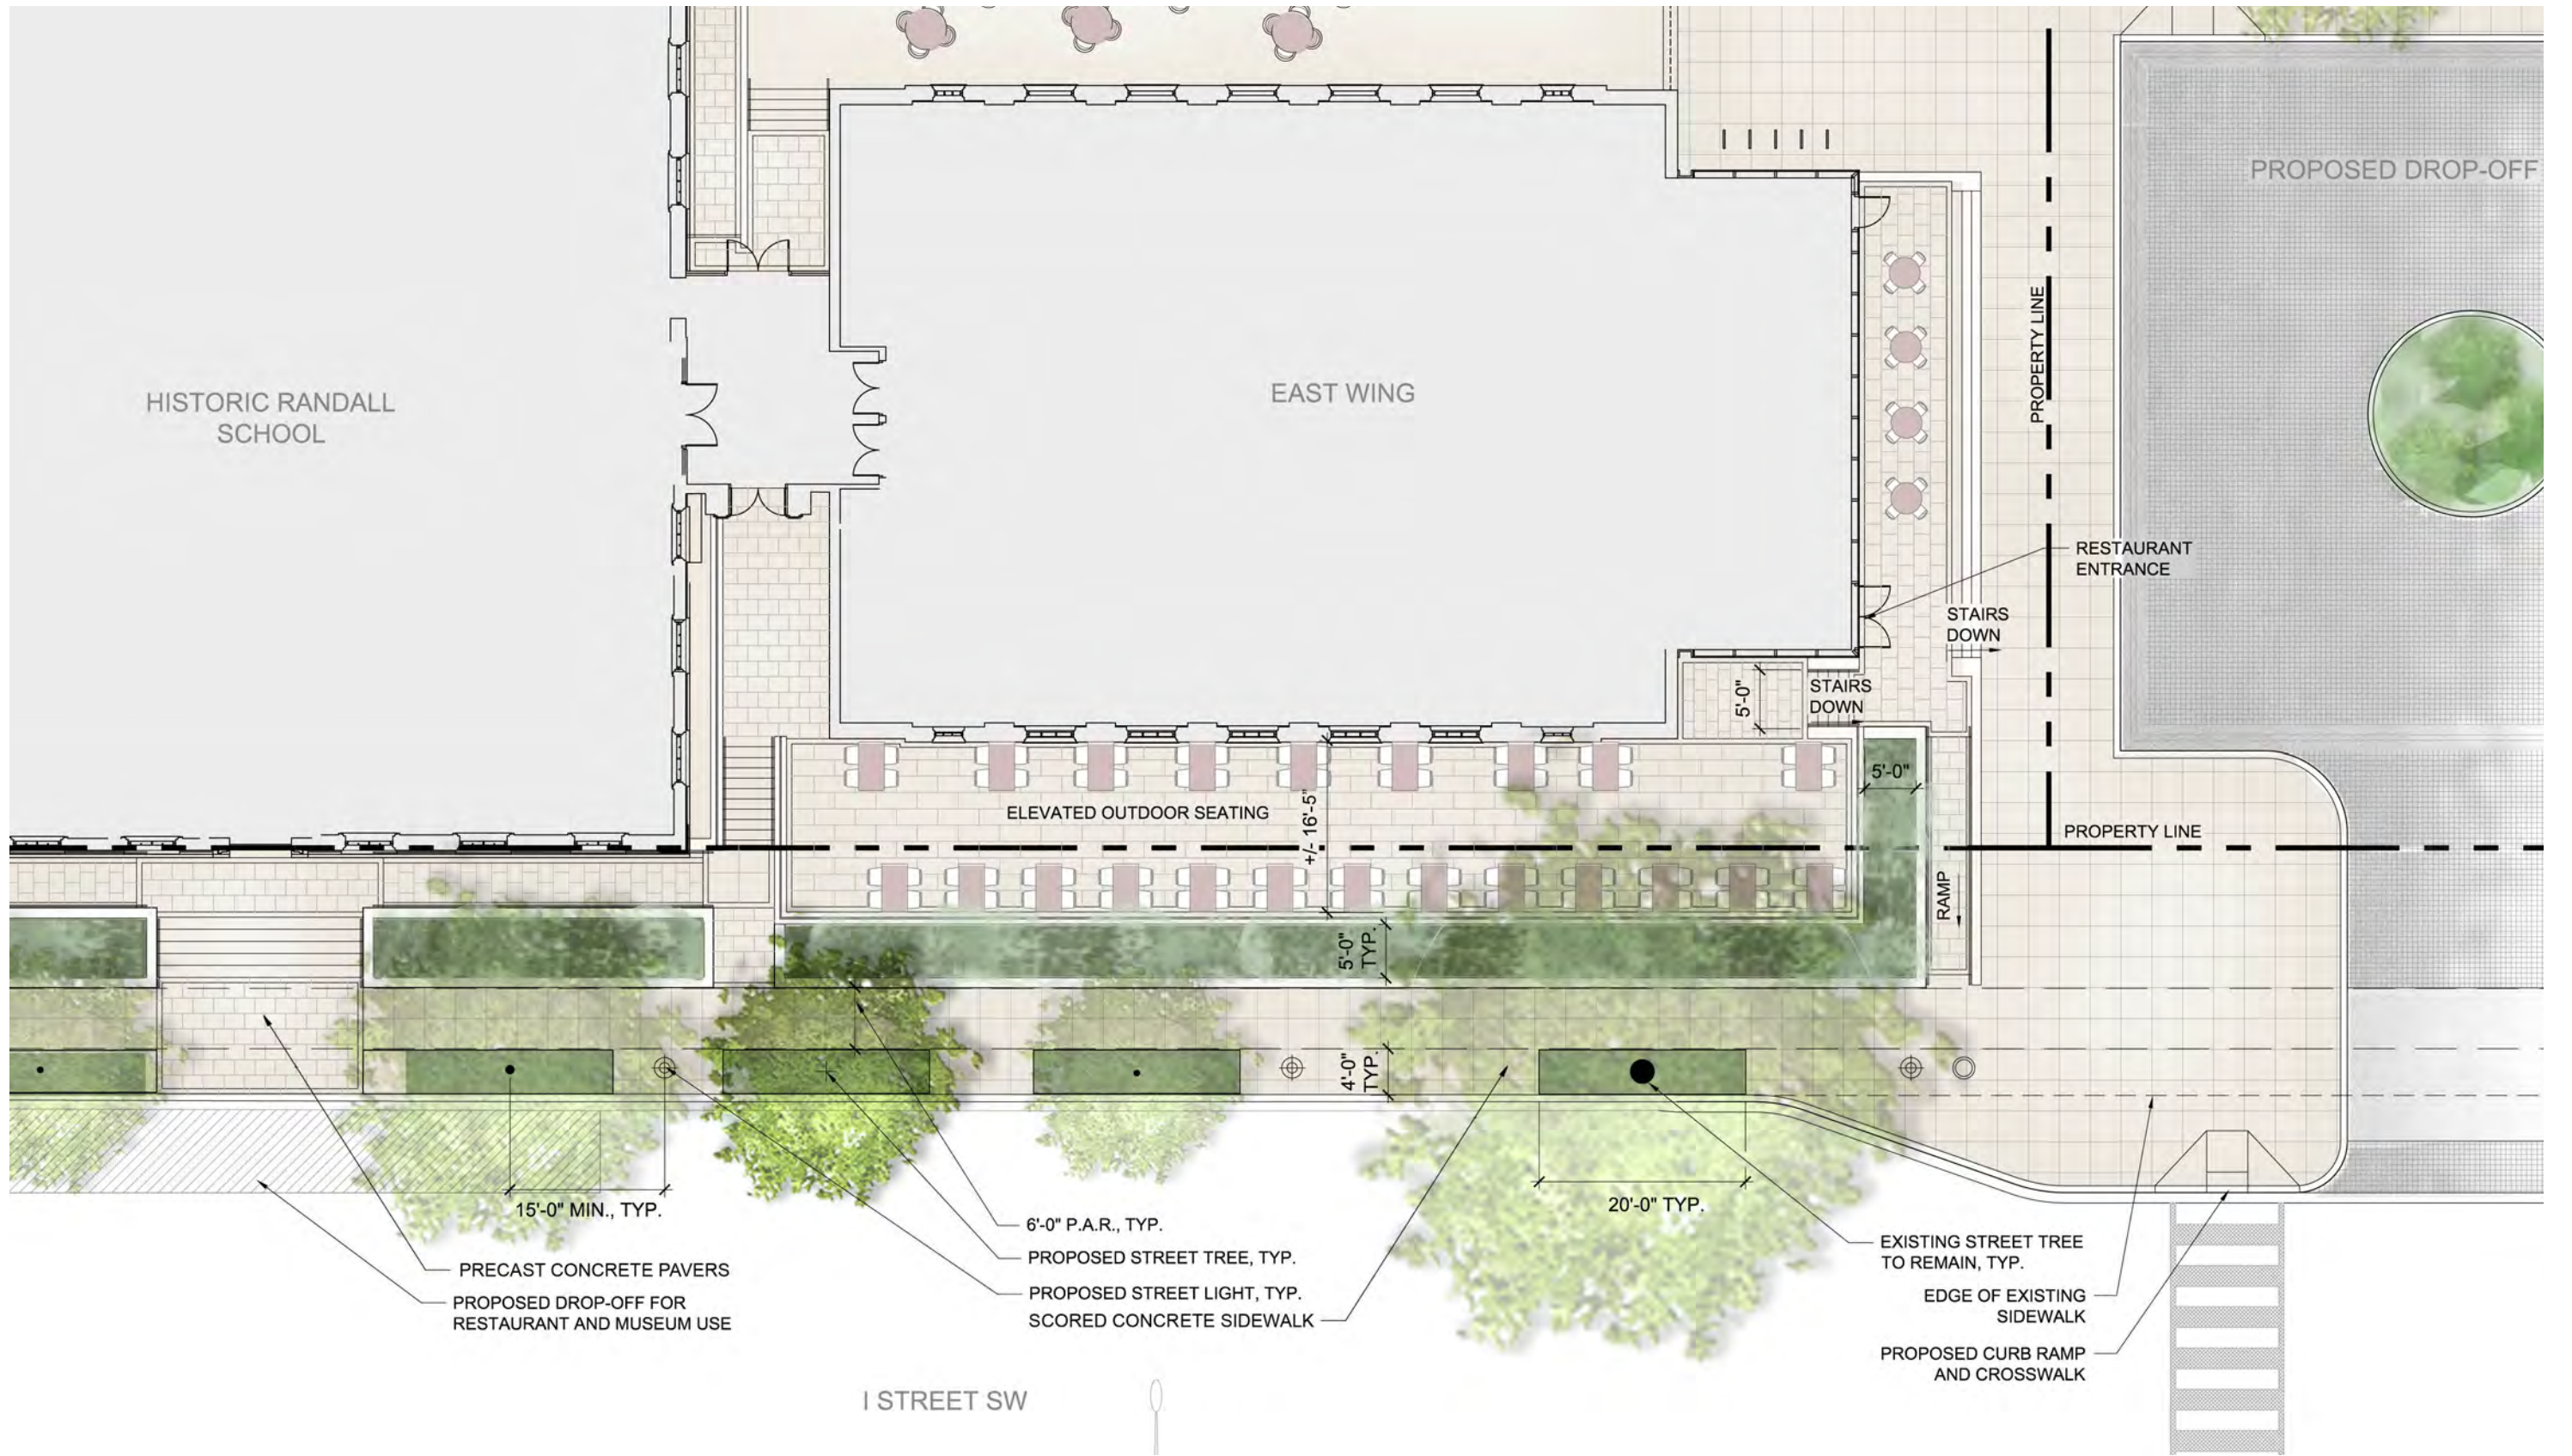

EAST ENTRANCE & DROP OFF

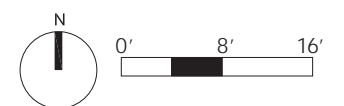




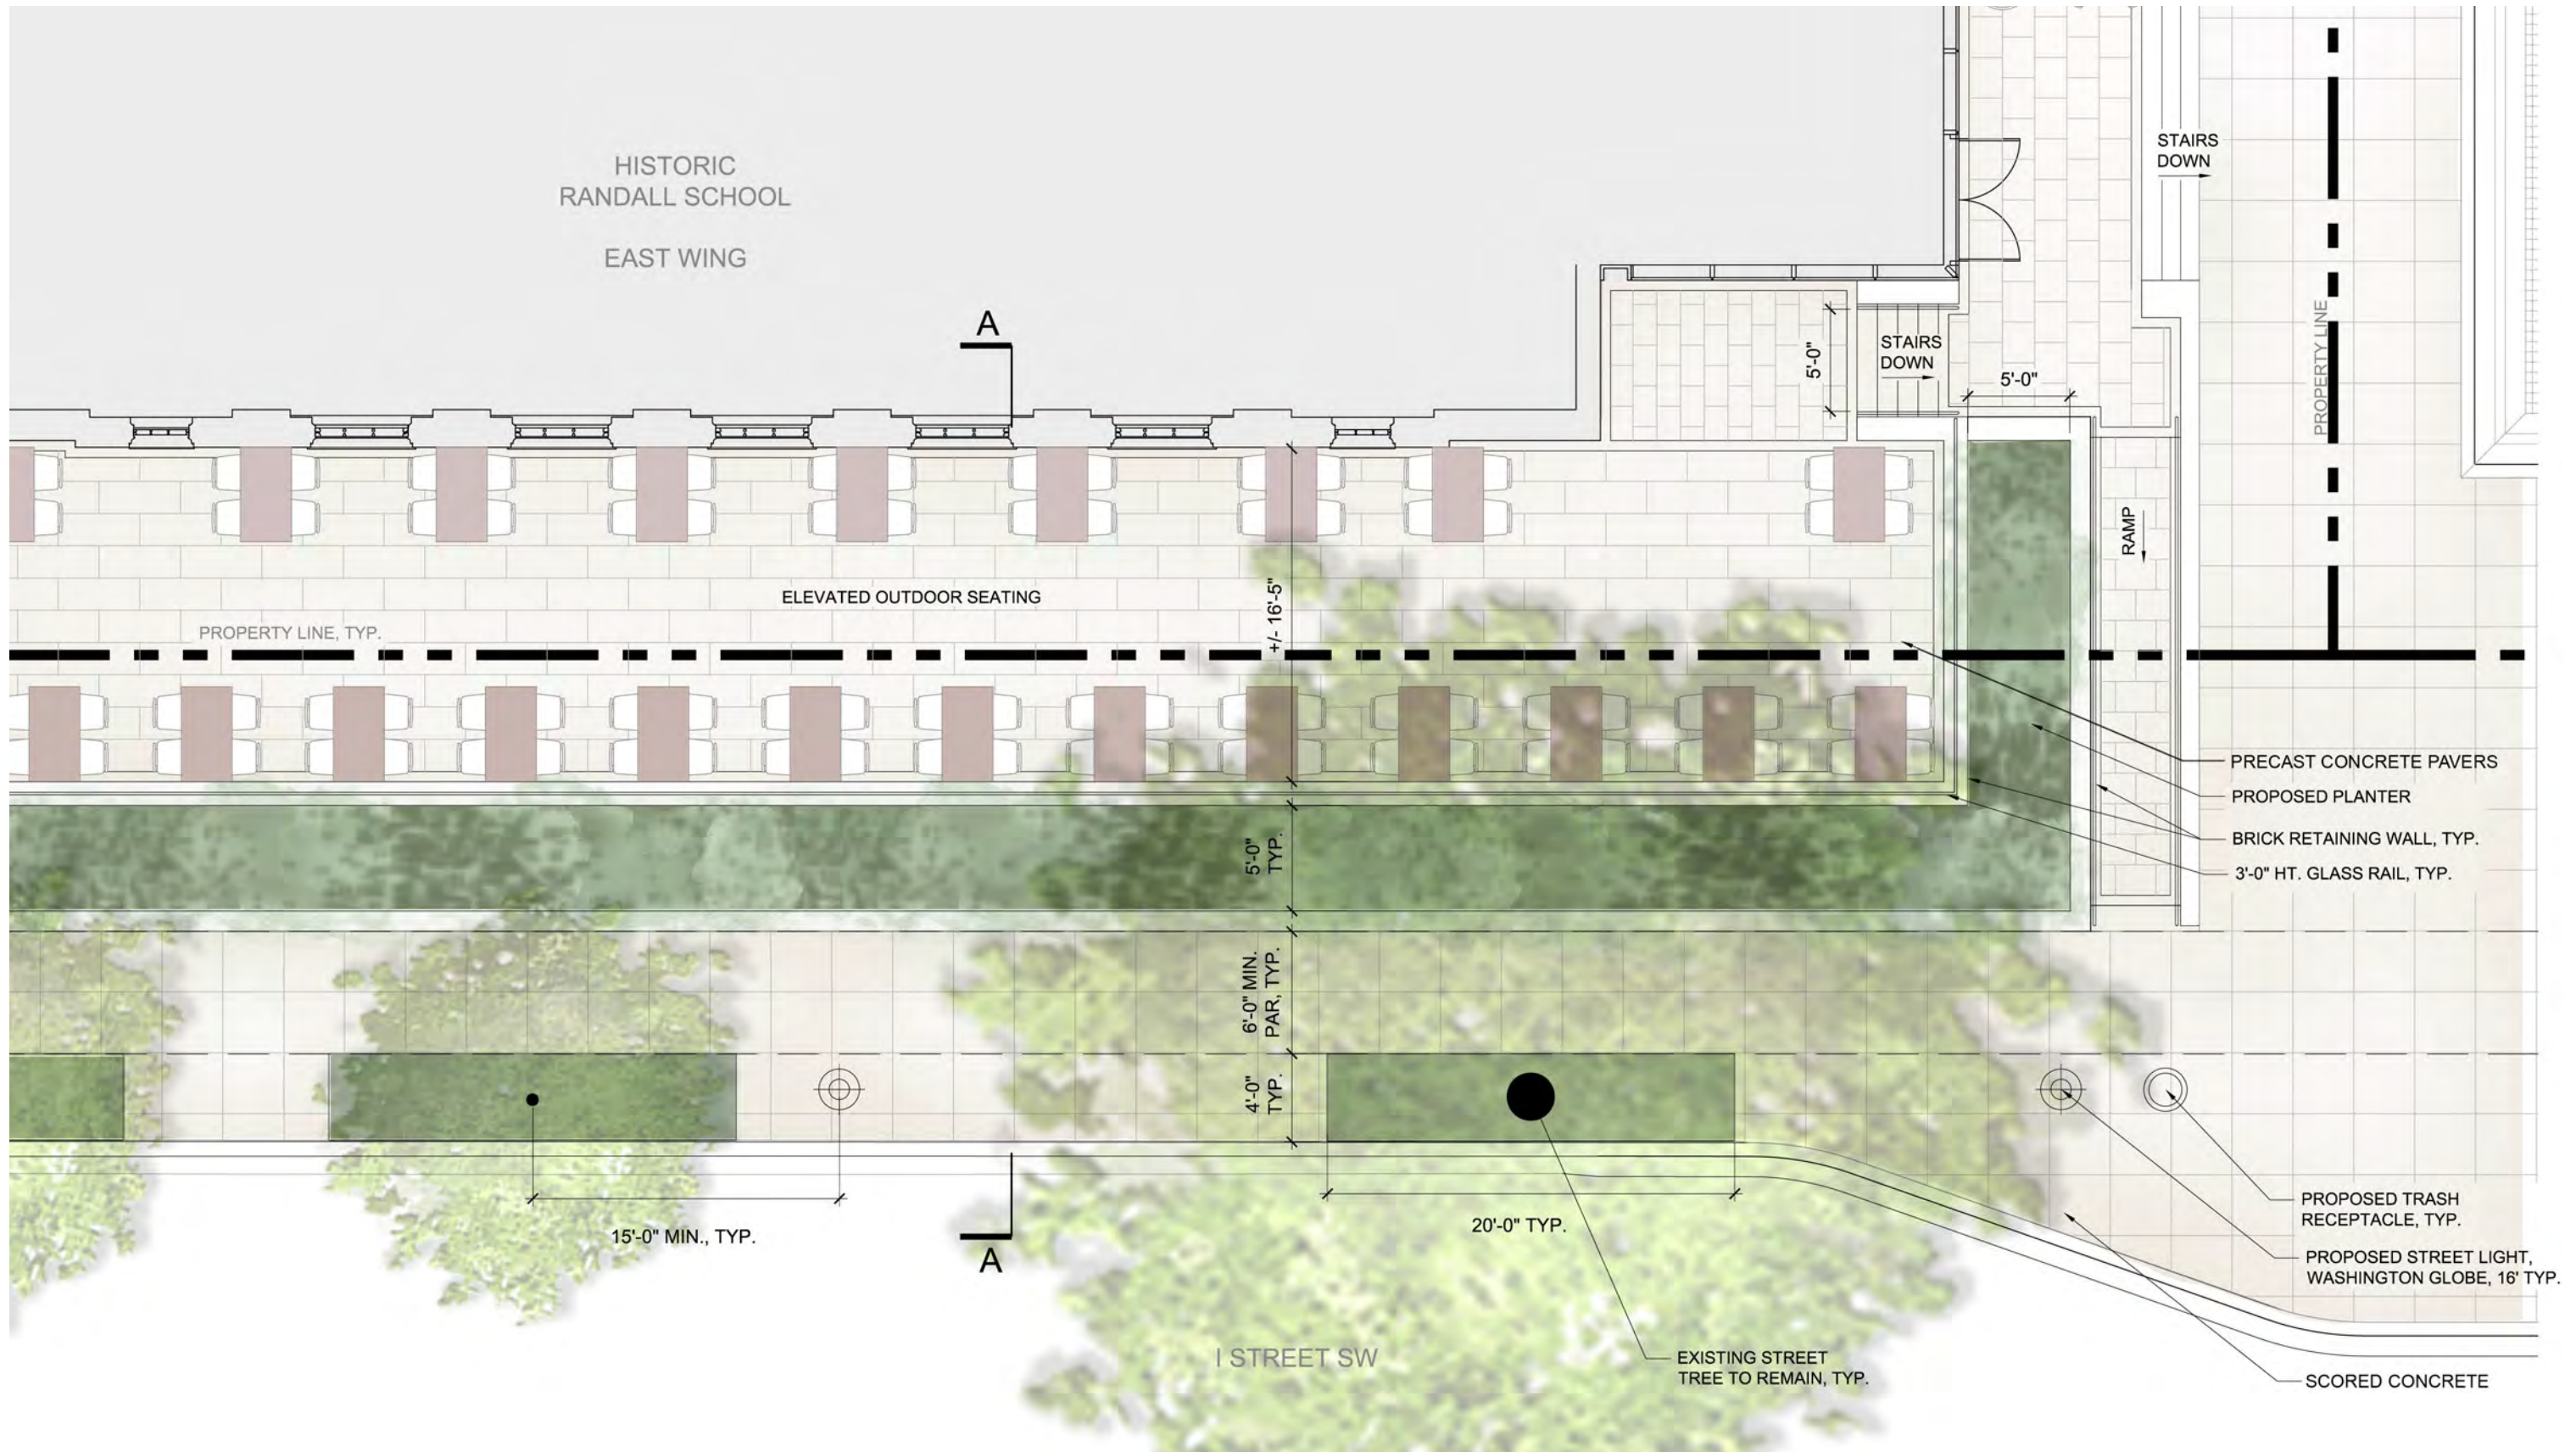

EAST WING - ENLARGEMENT PLAN




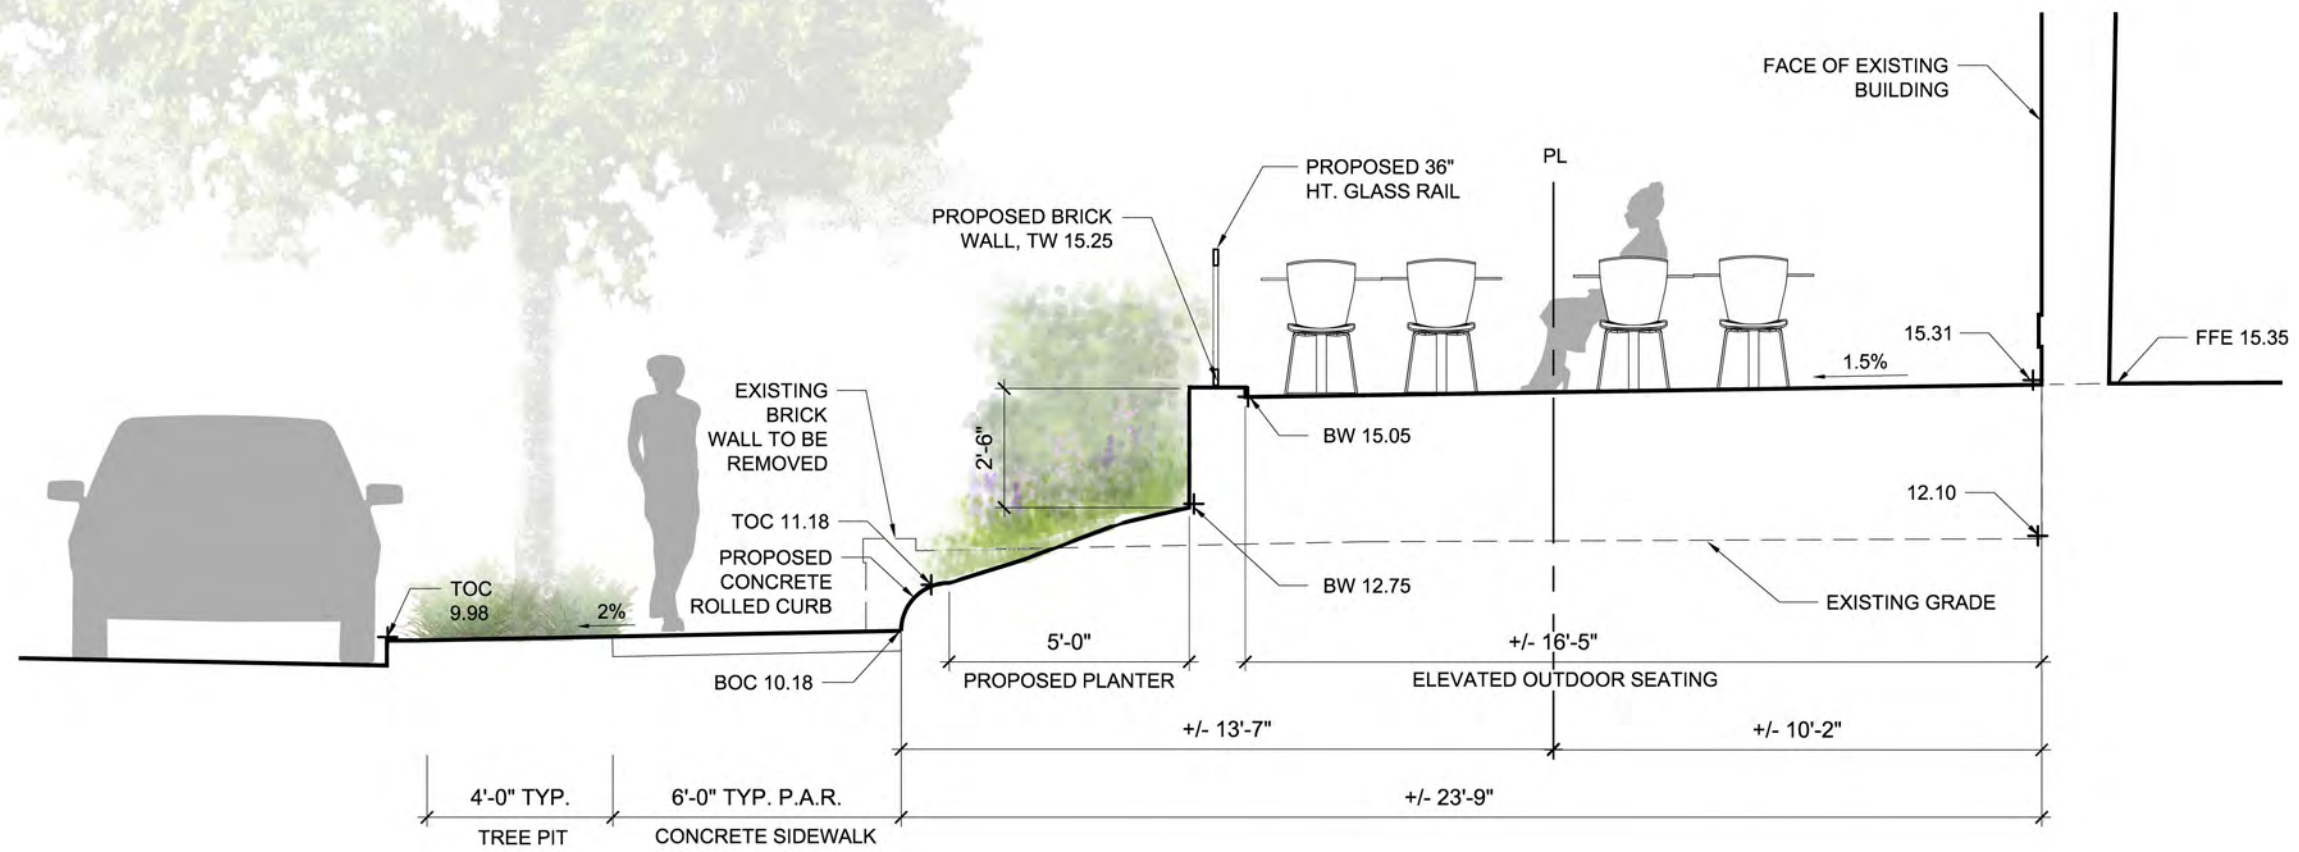


EAST WING - SECTION A-A






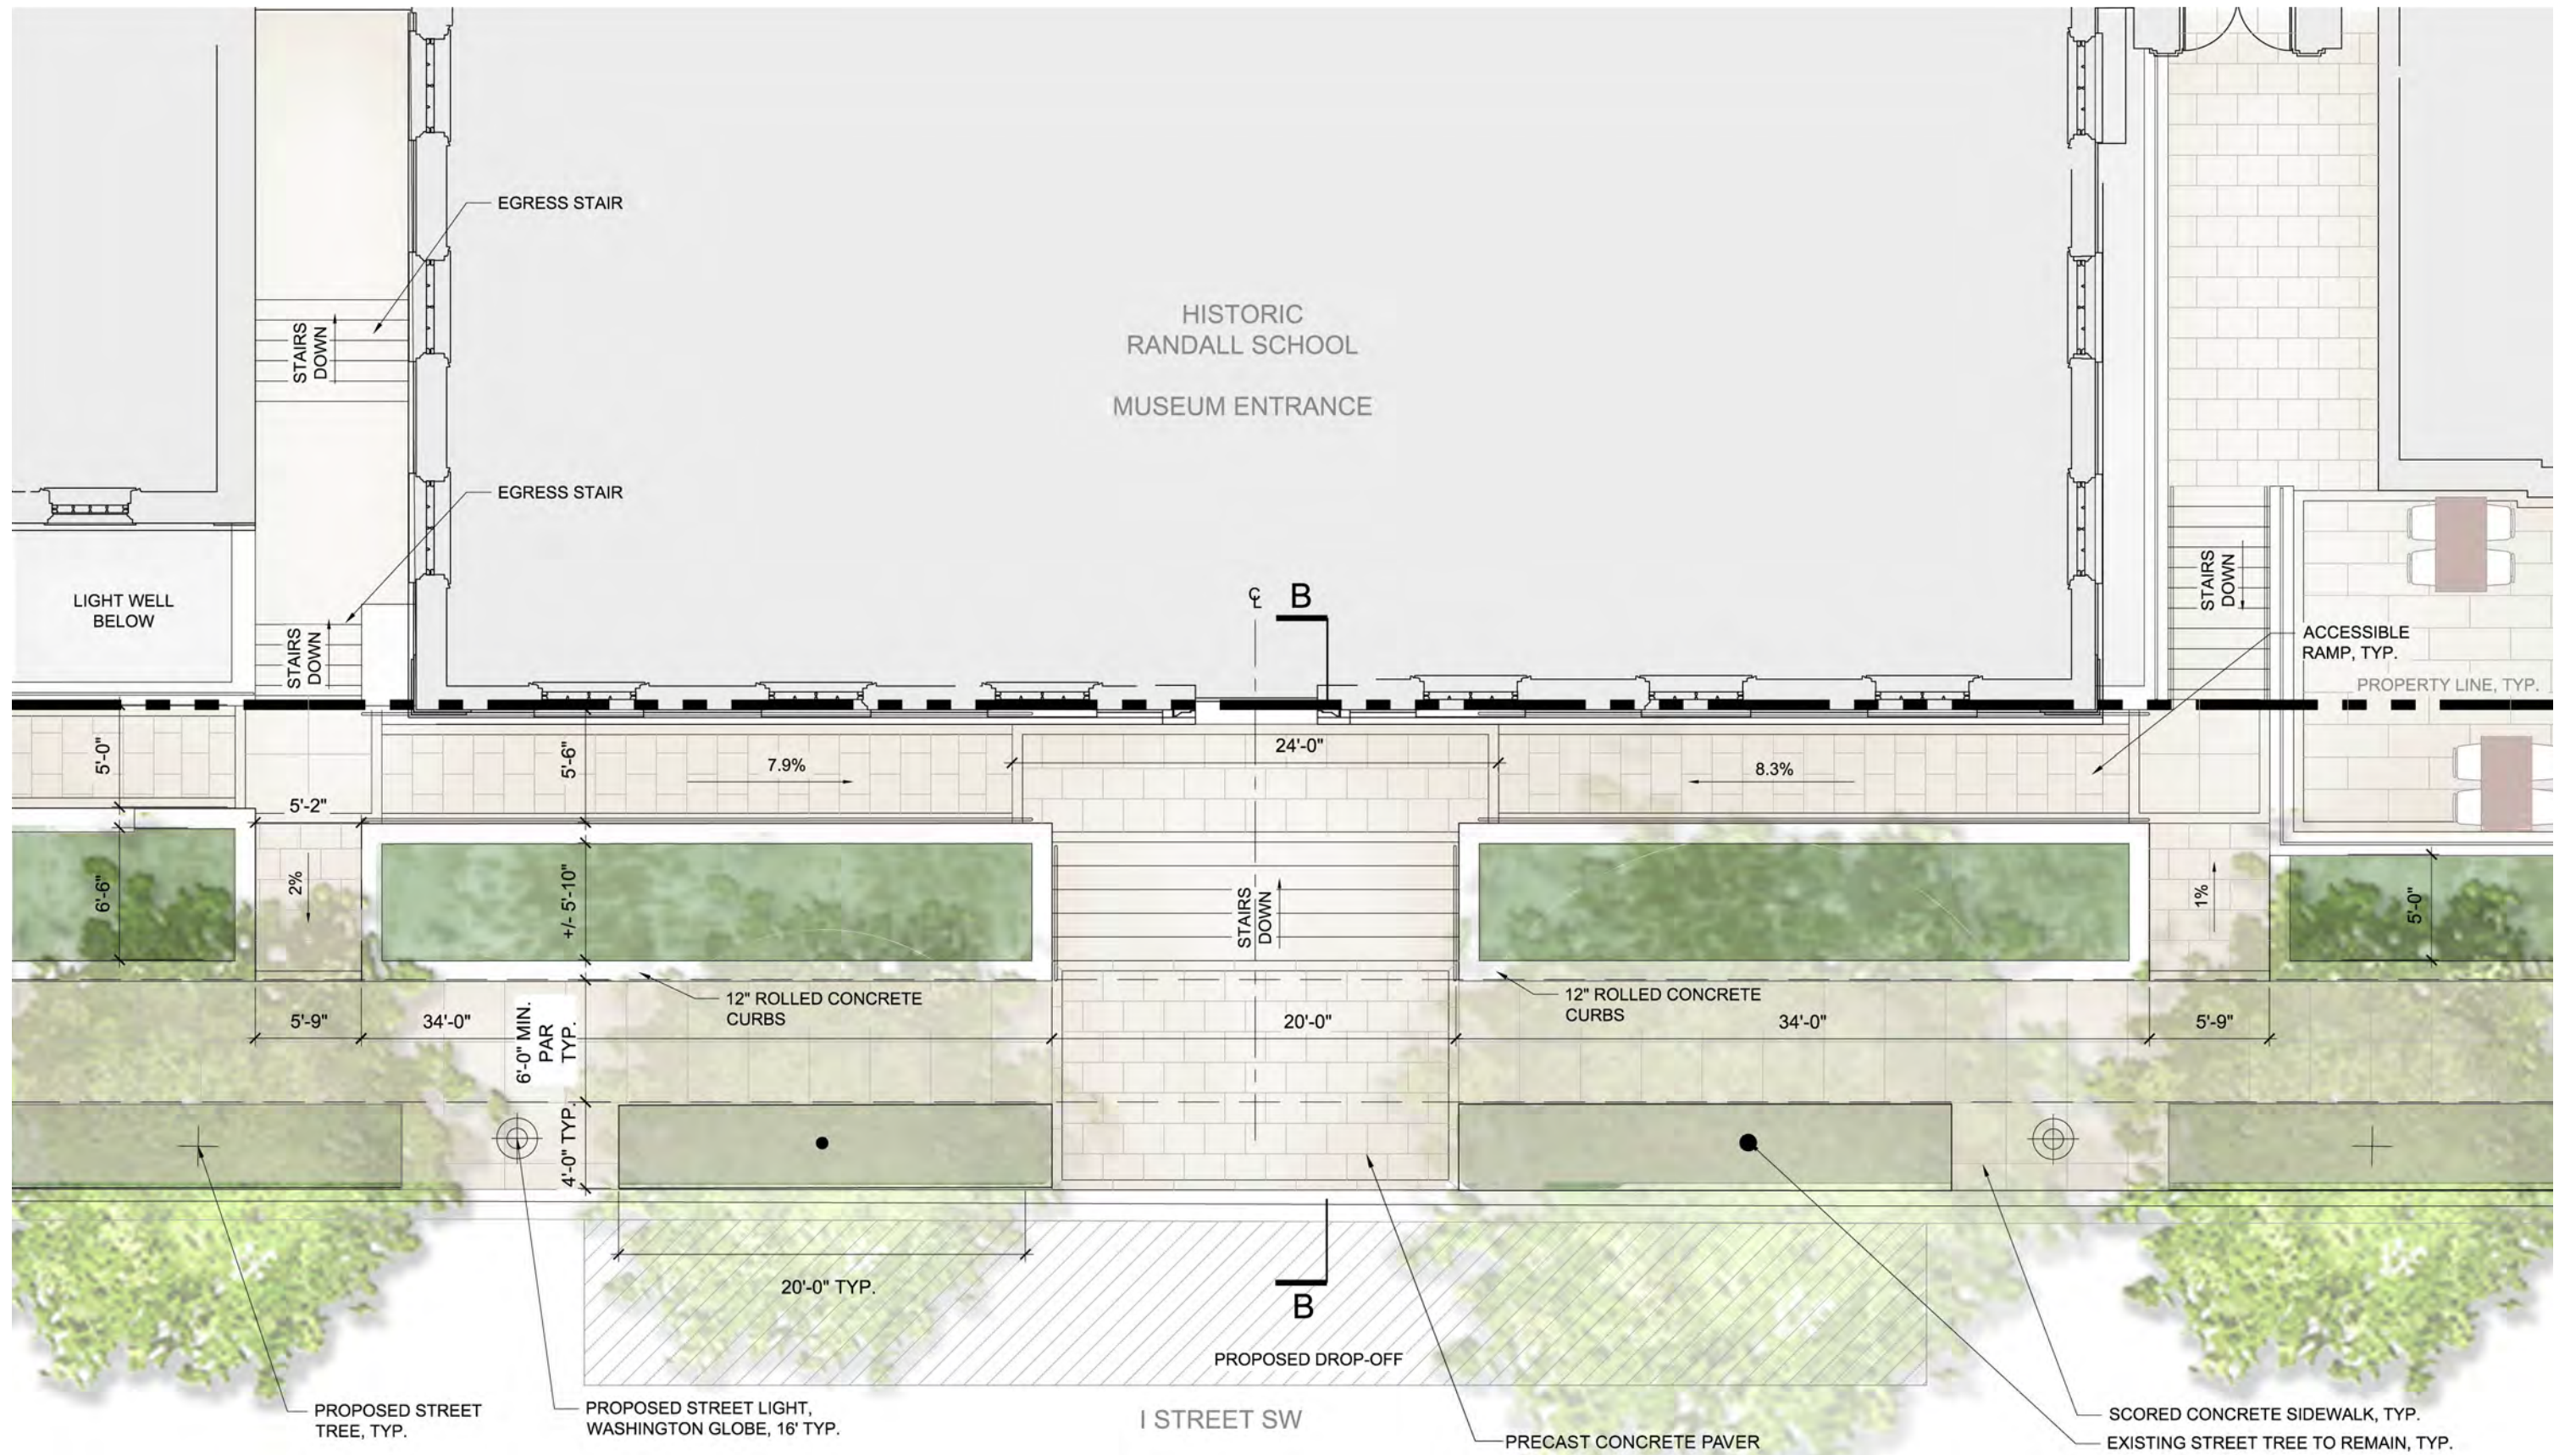


MAIN ENTRY - ENLARGEMENT PLAN

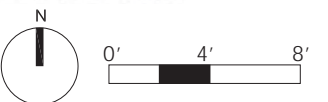




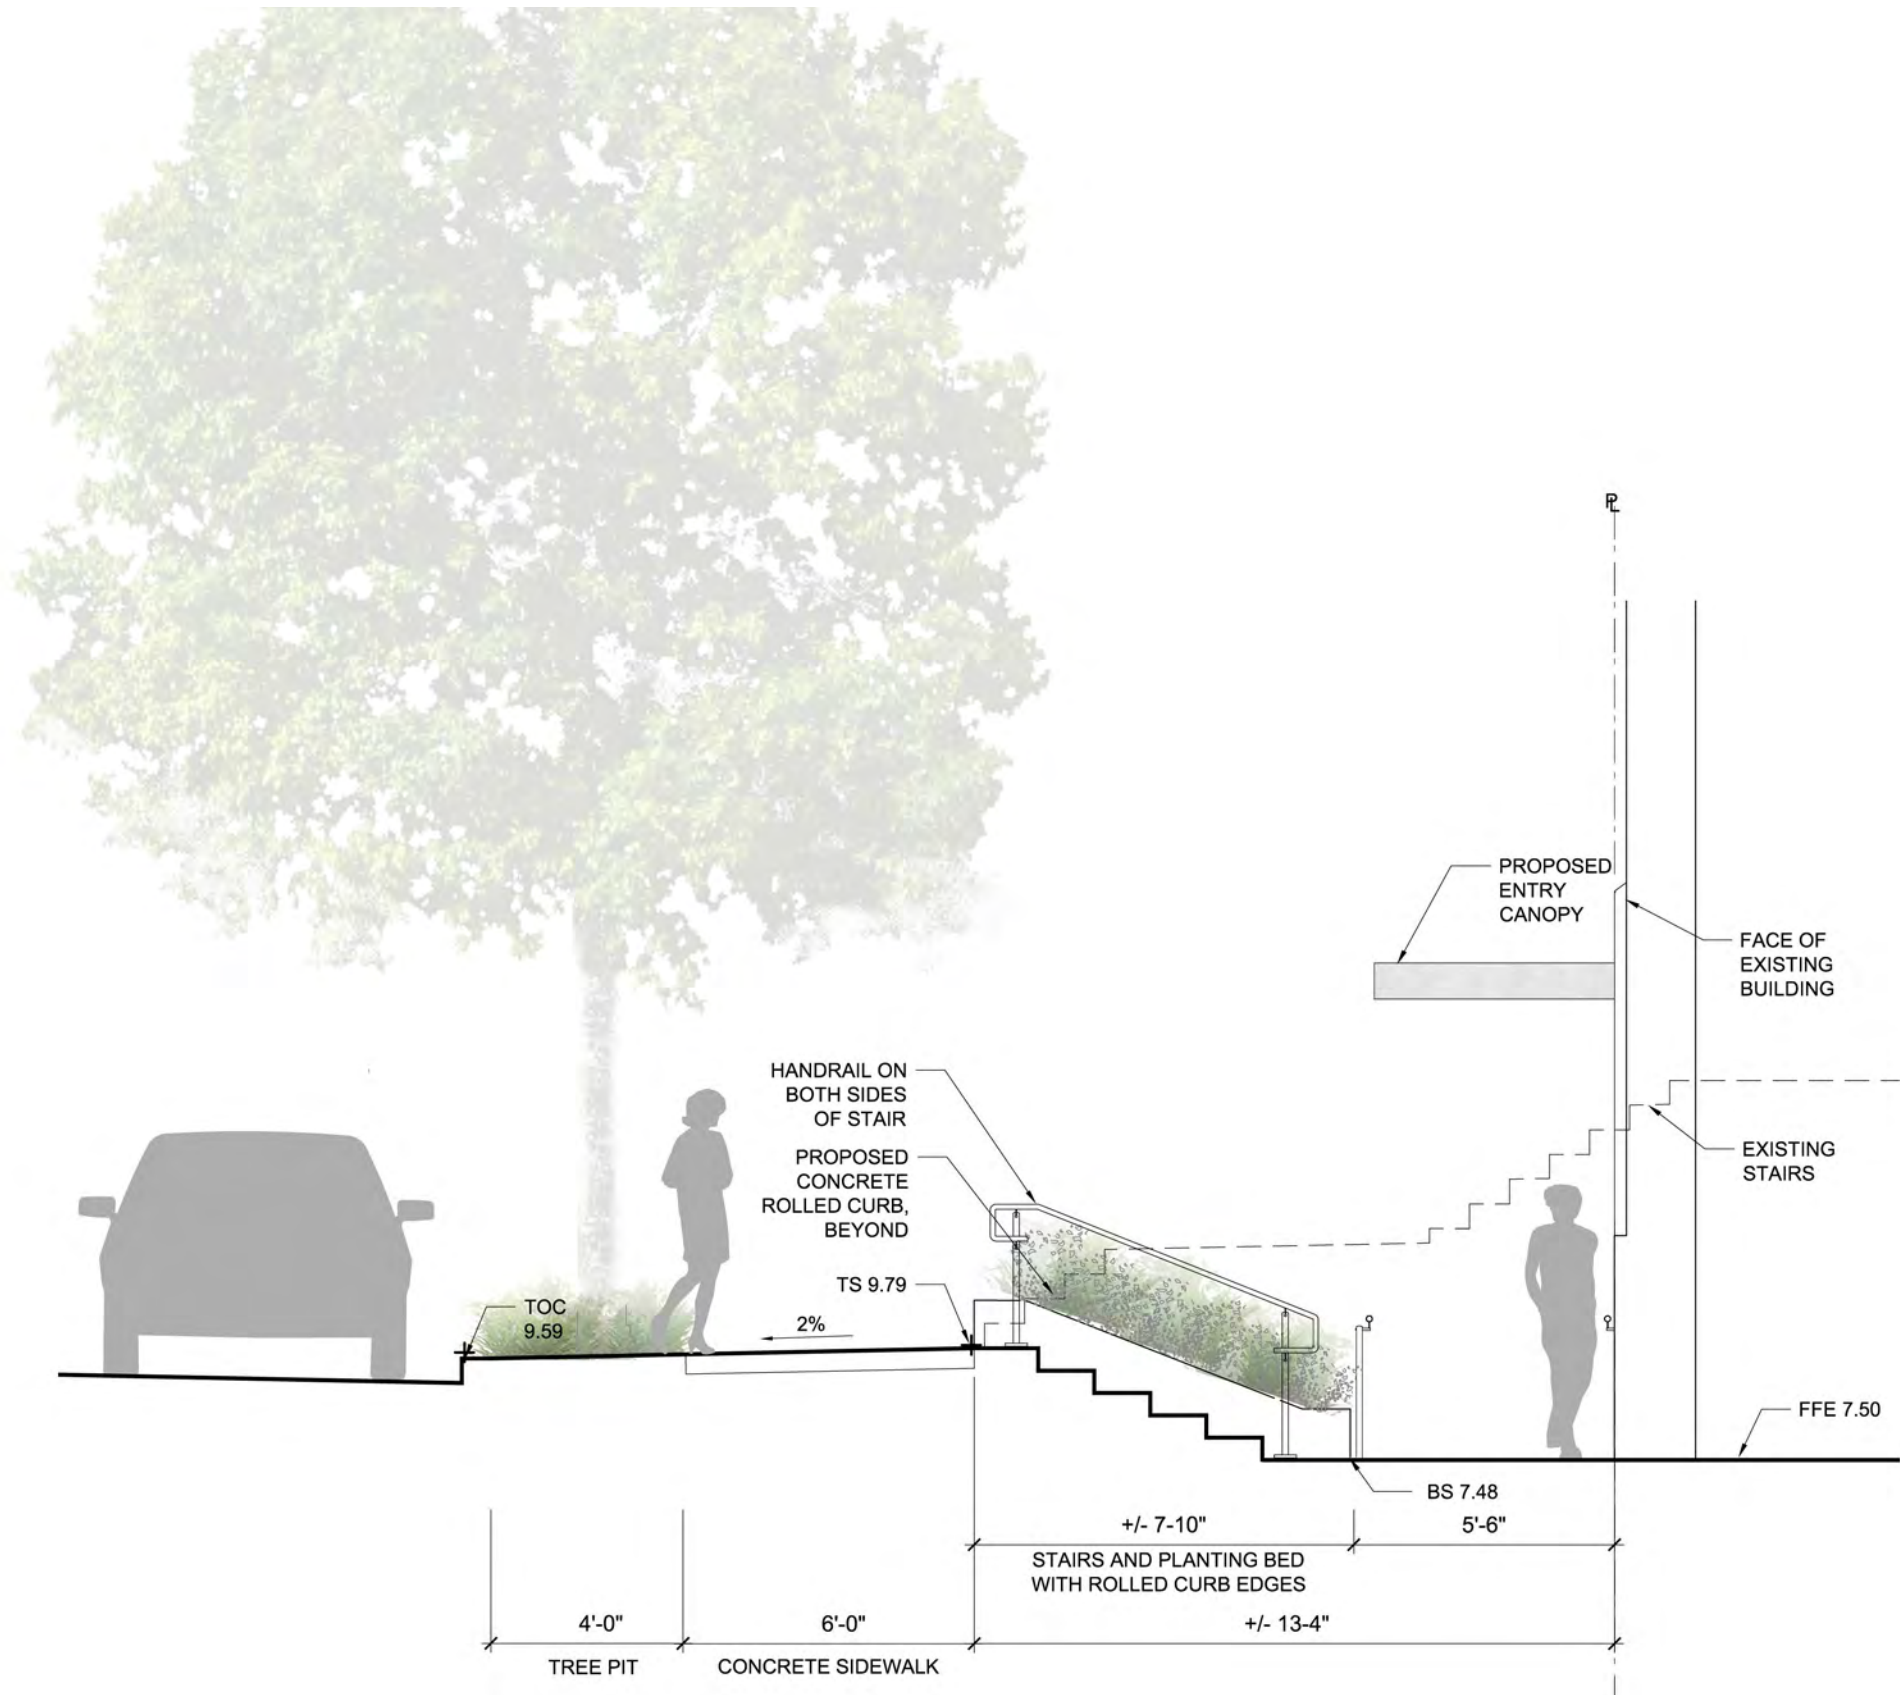


MAIN ENTRY - SECTION B-B

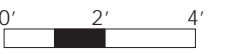




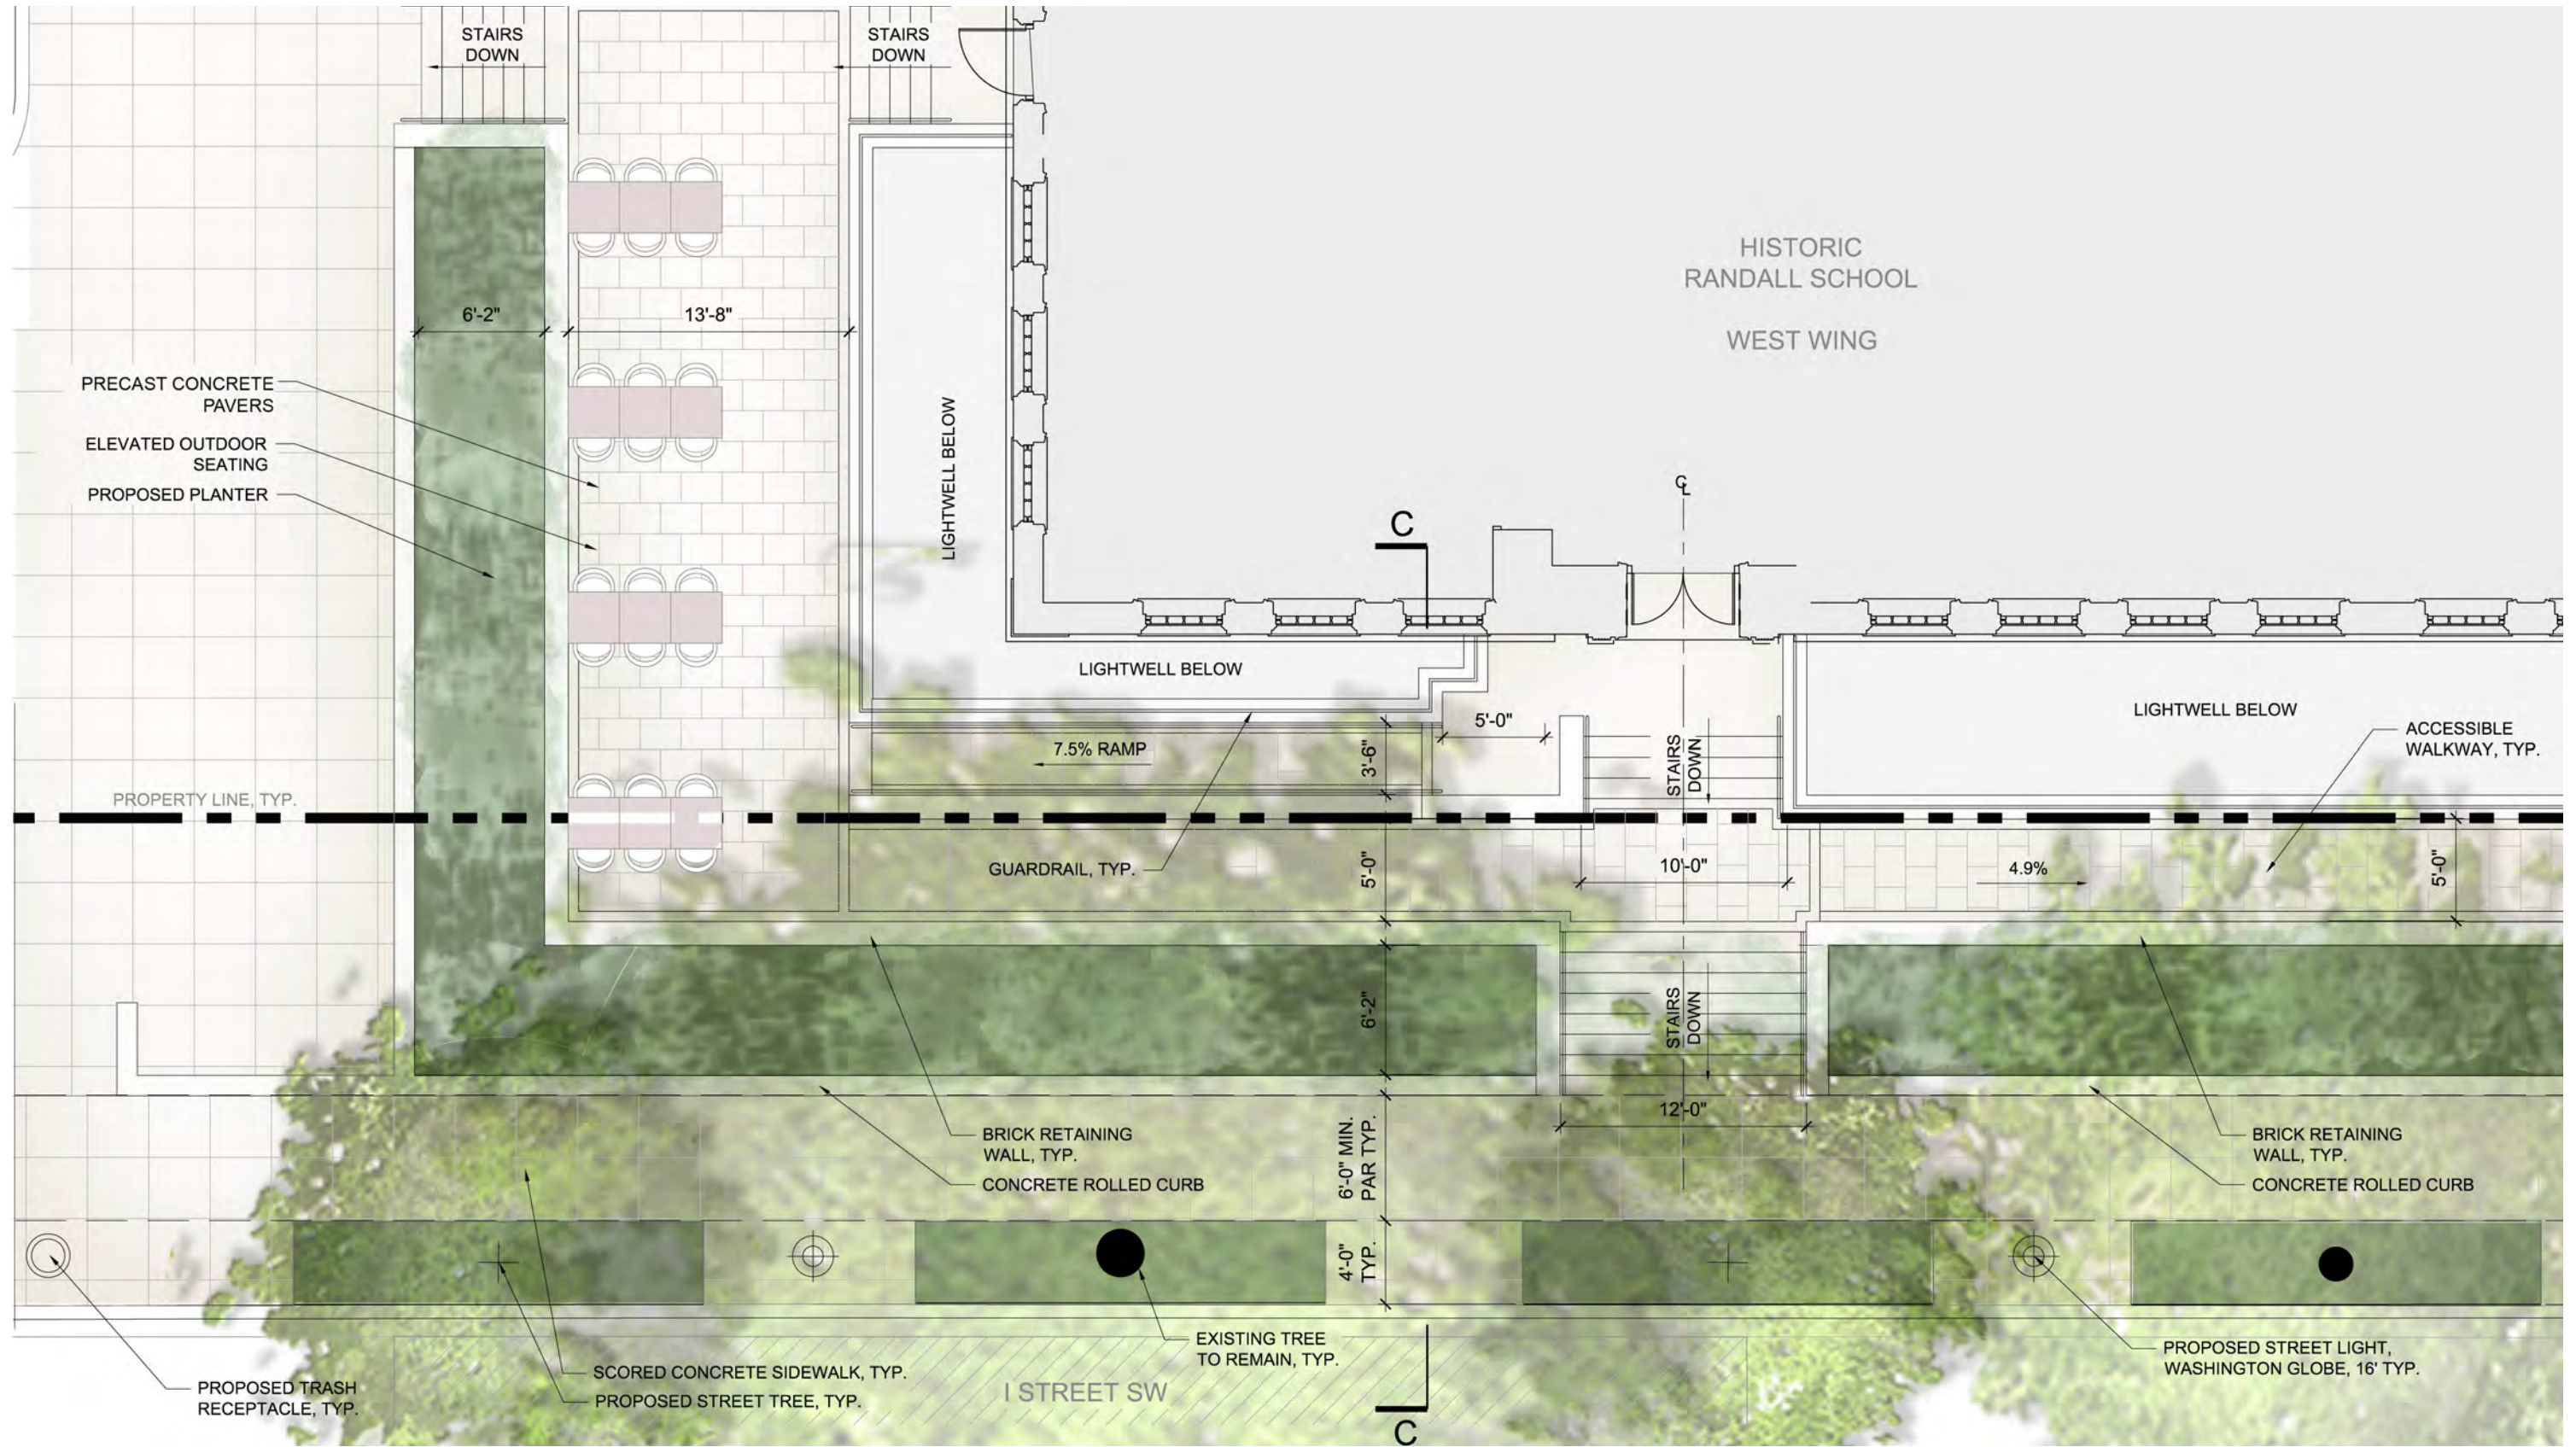

WEST WING - ENLARGEMENT PLAN

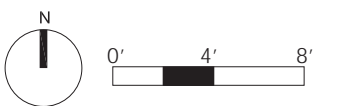





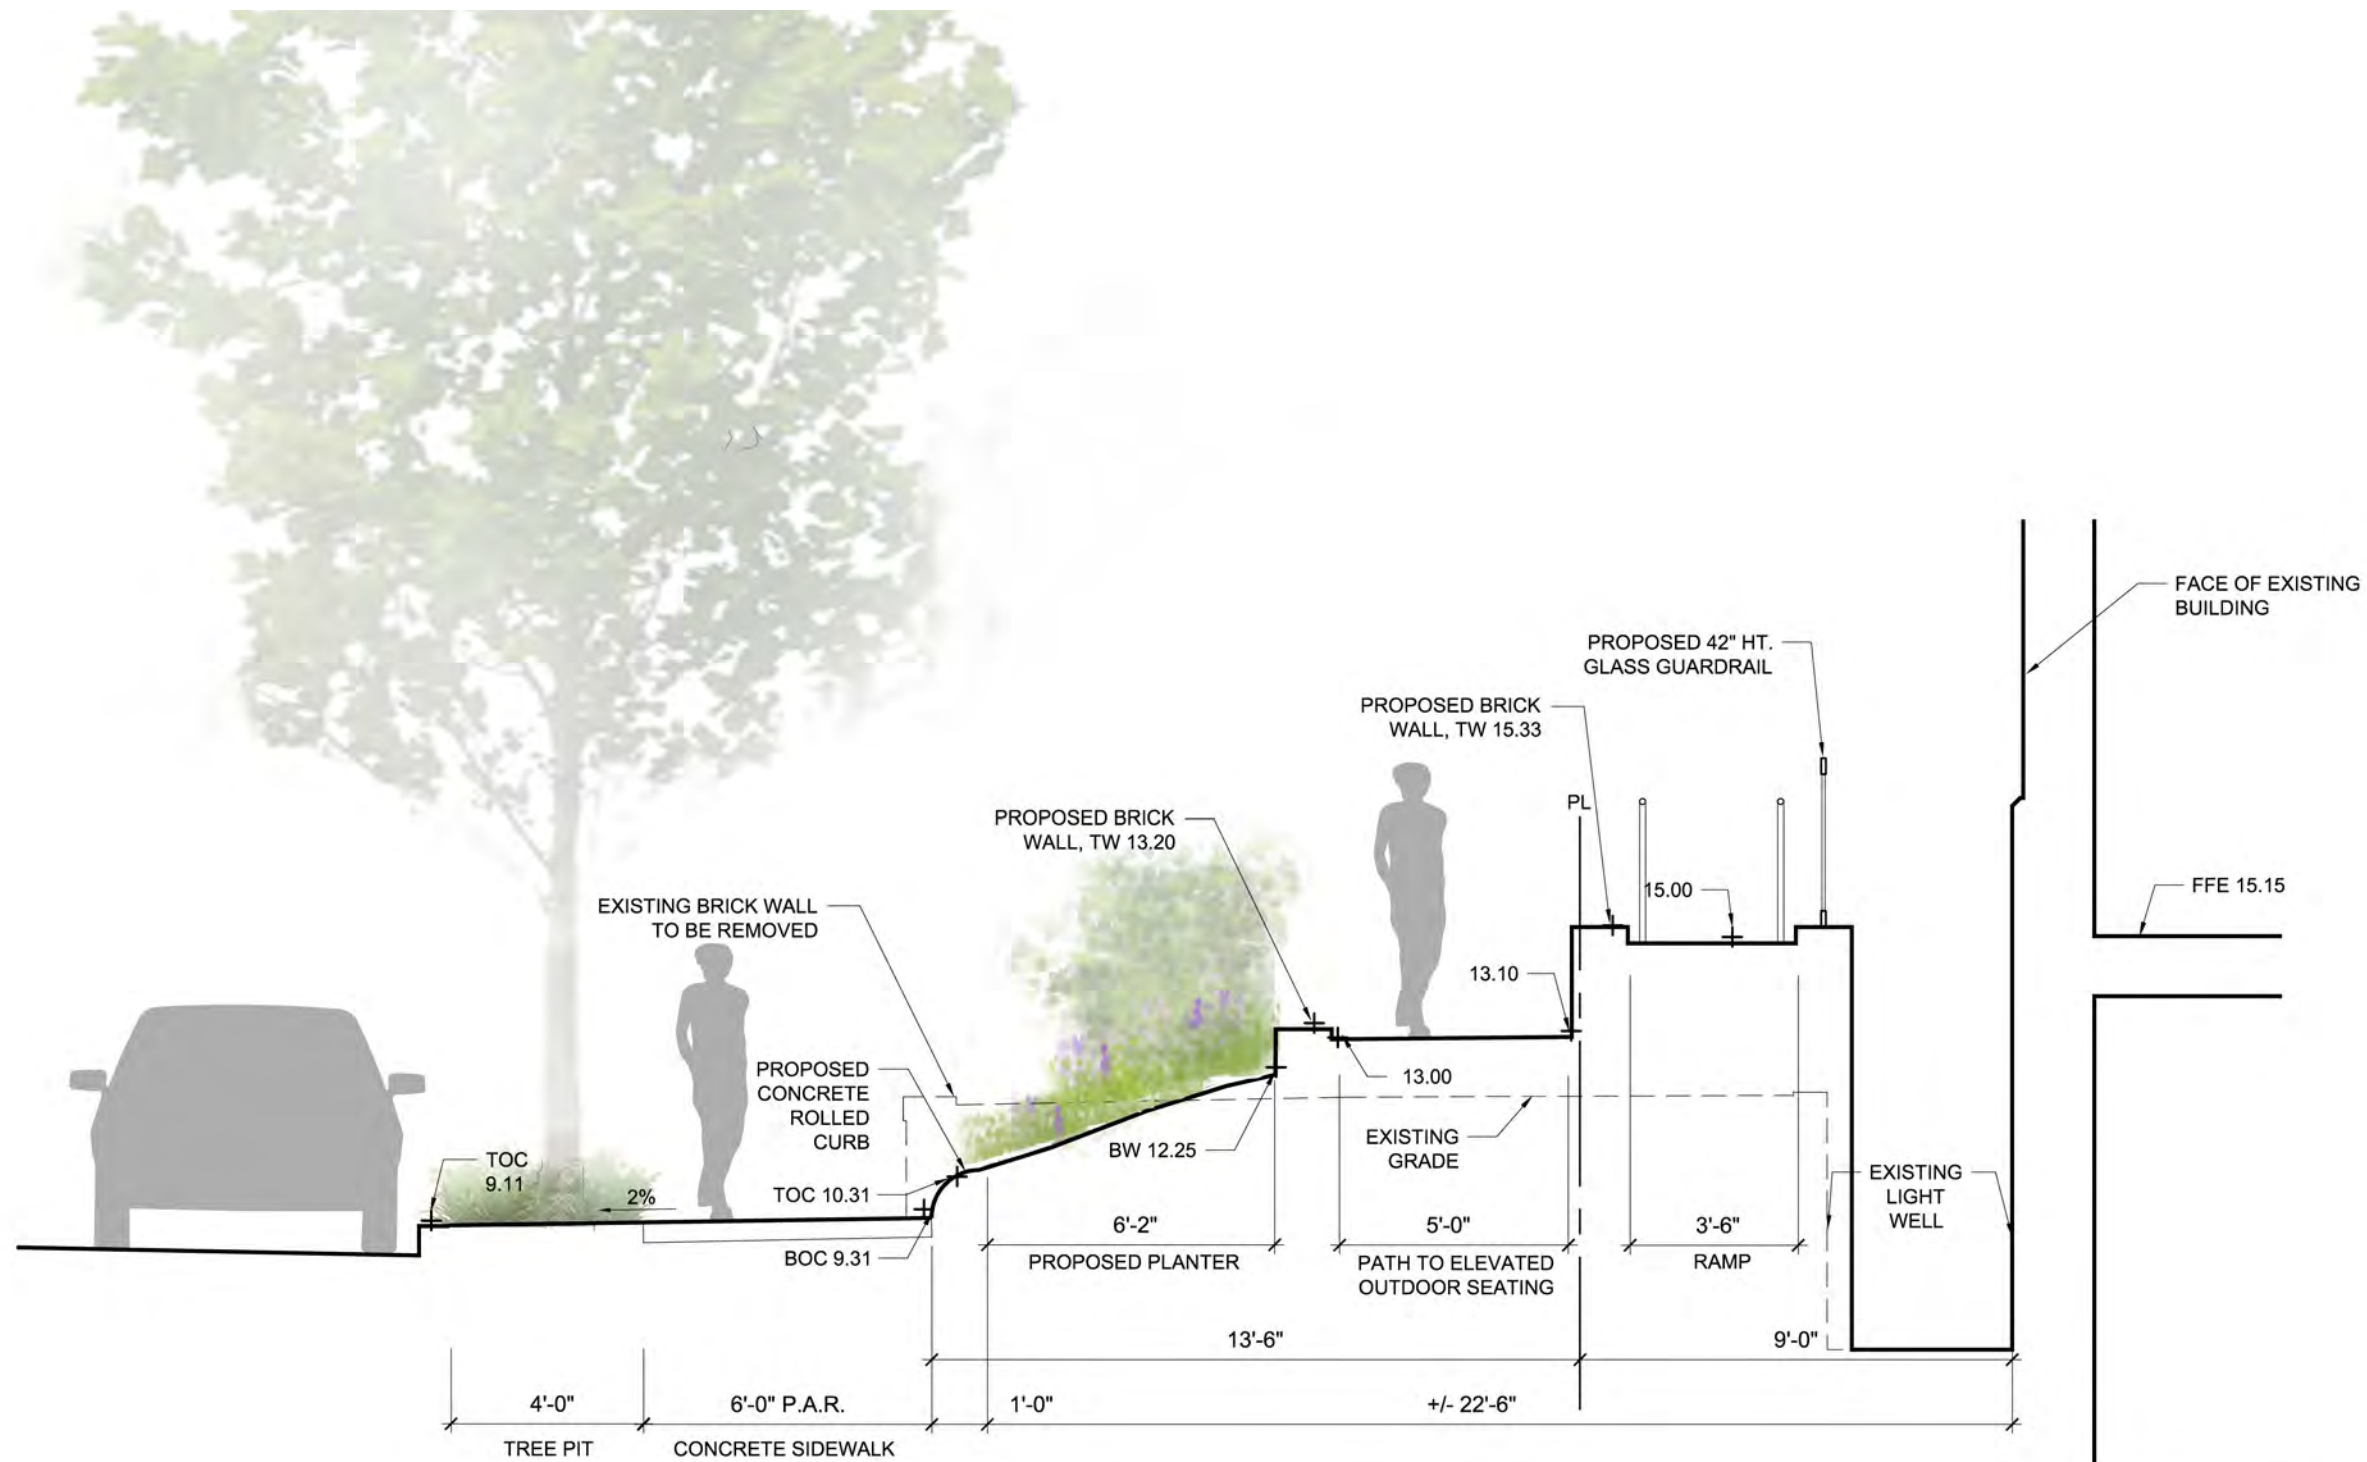



WEST WING - SECTION C-C





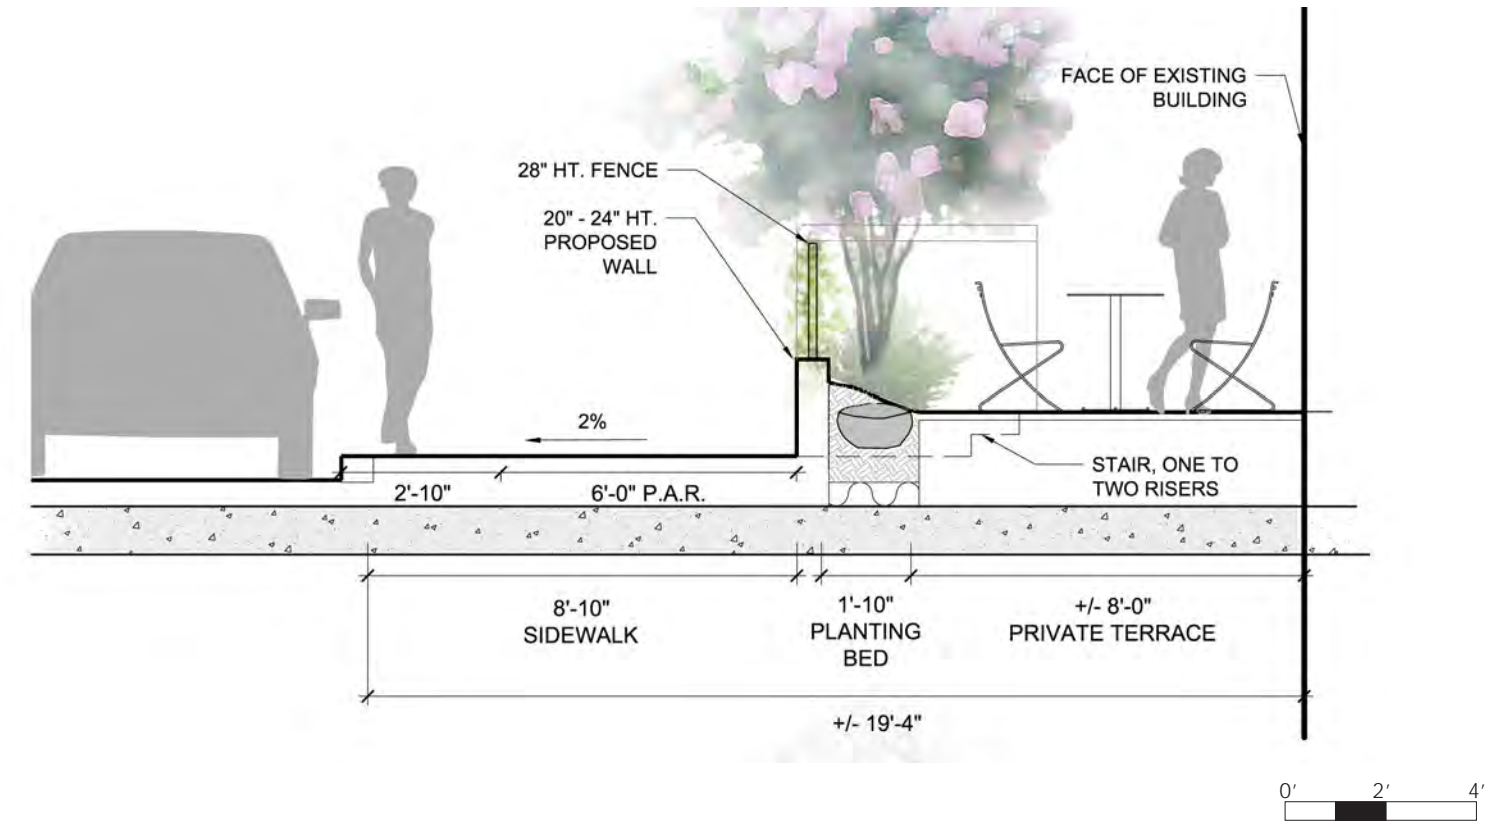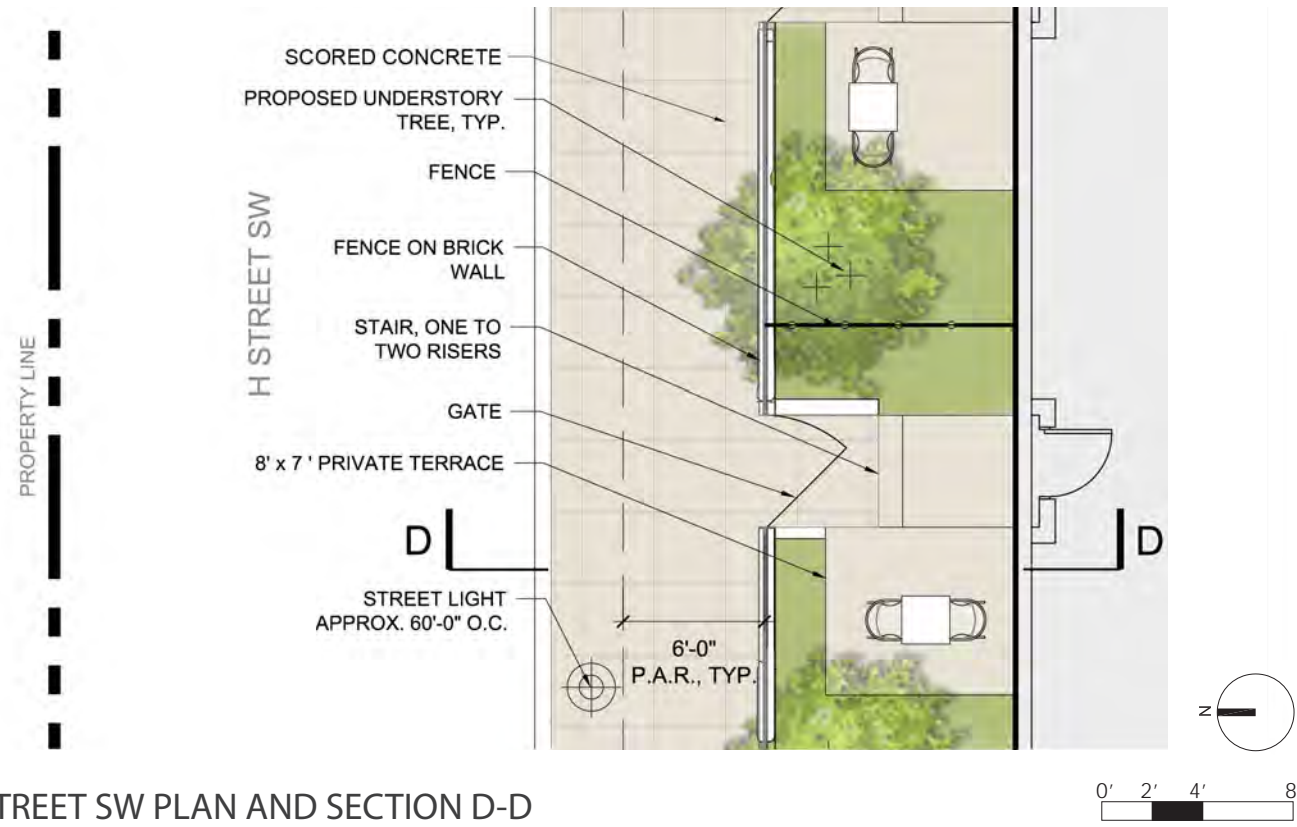



H STREET SW PLAN AND SECTION D-D

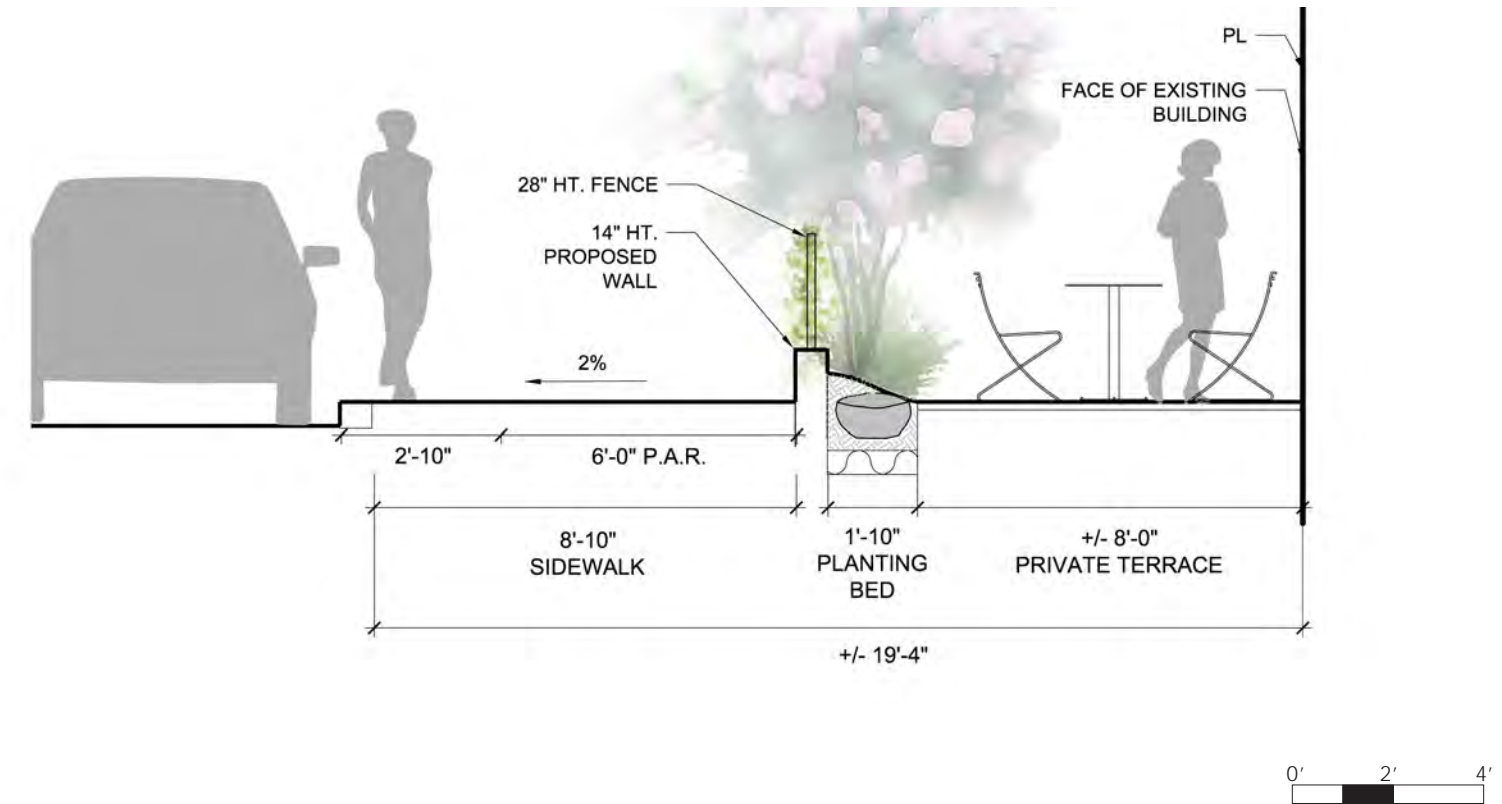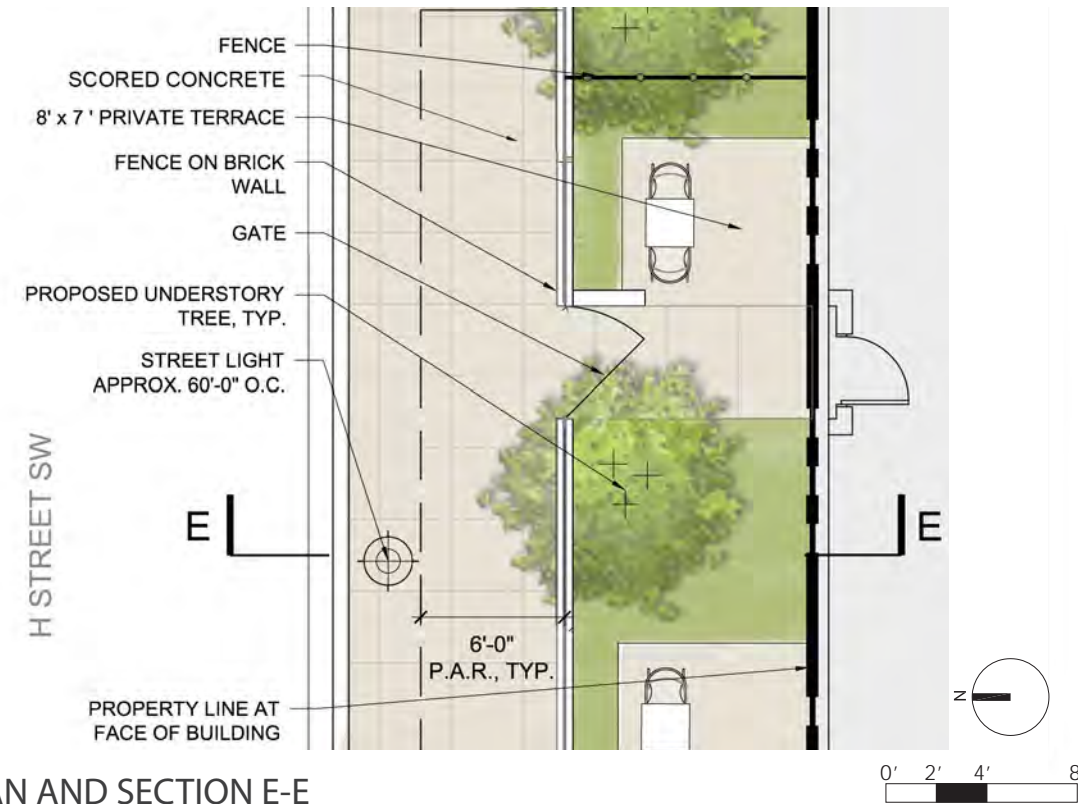


H STREET SW PLAN AND SECTION E-E

H STREET SW



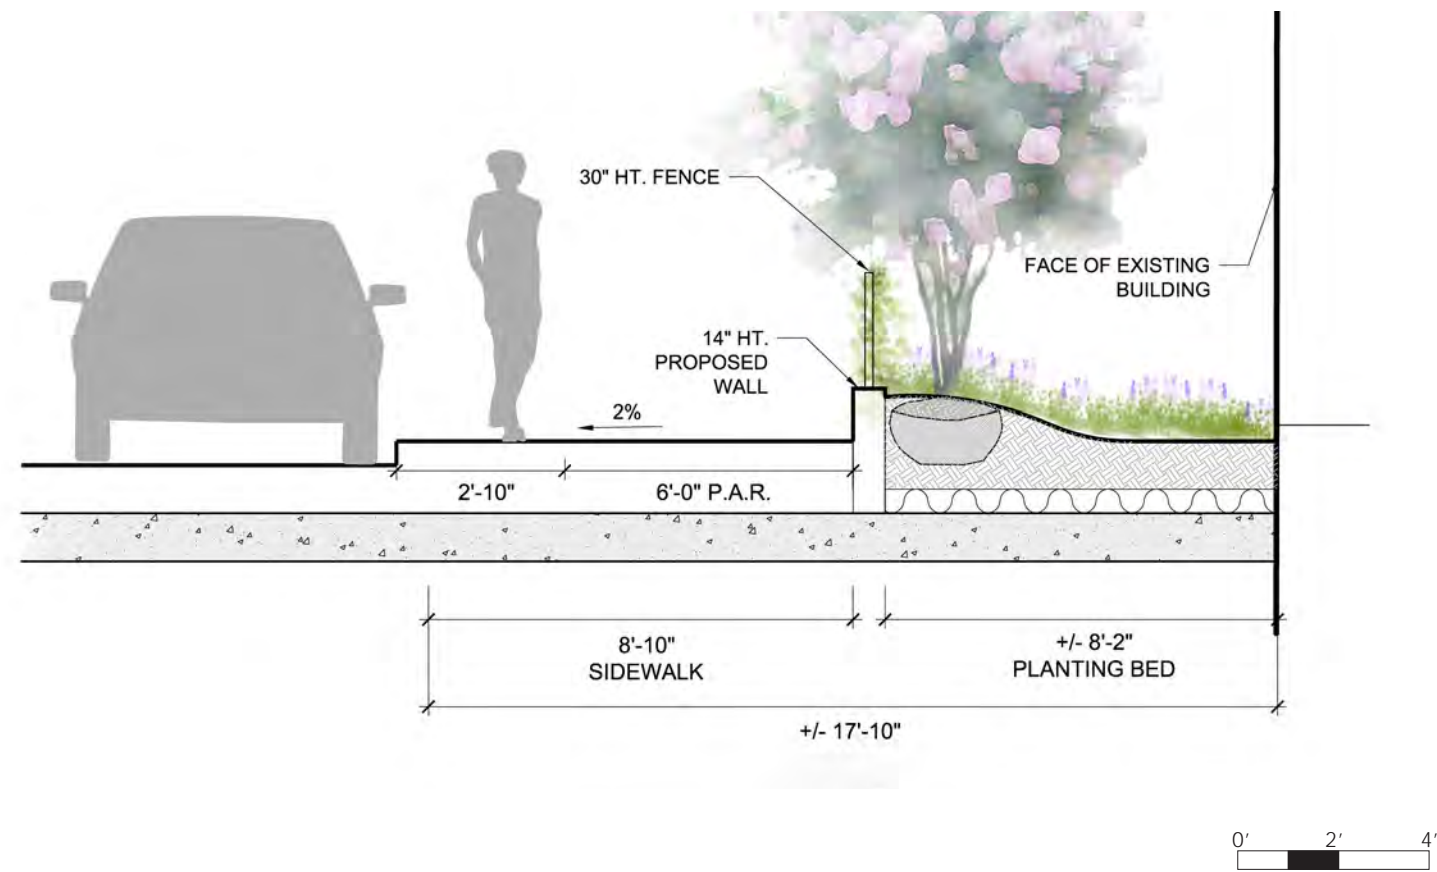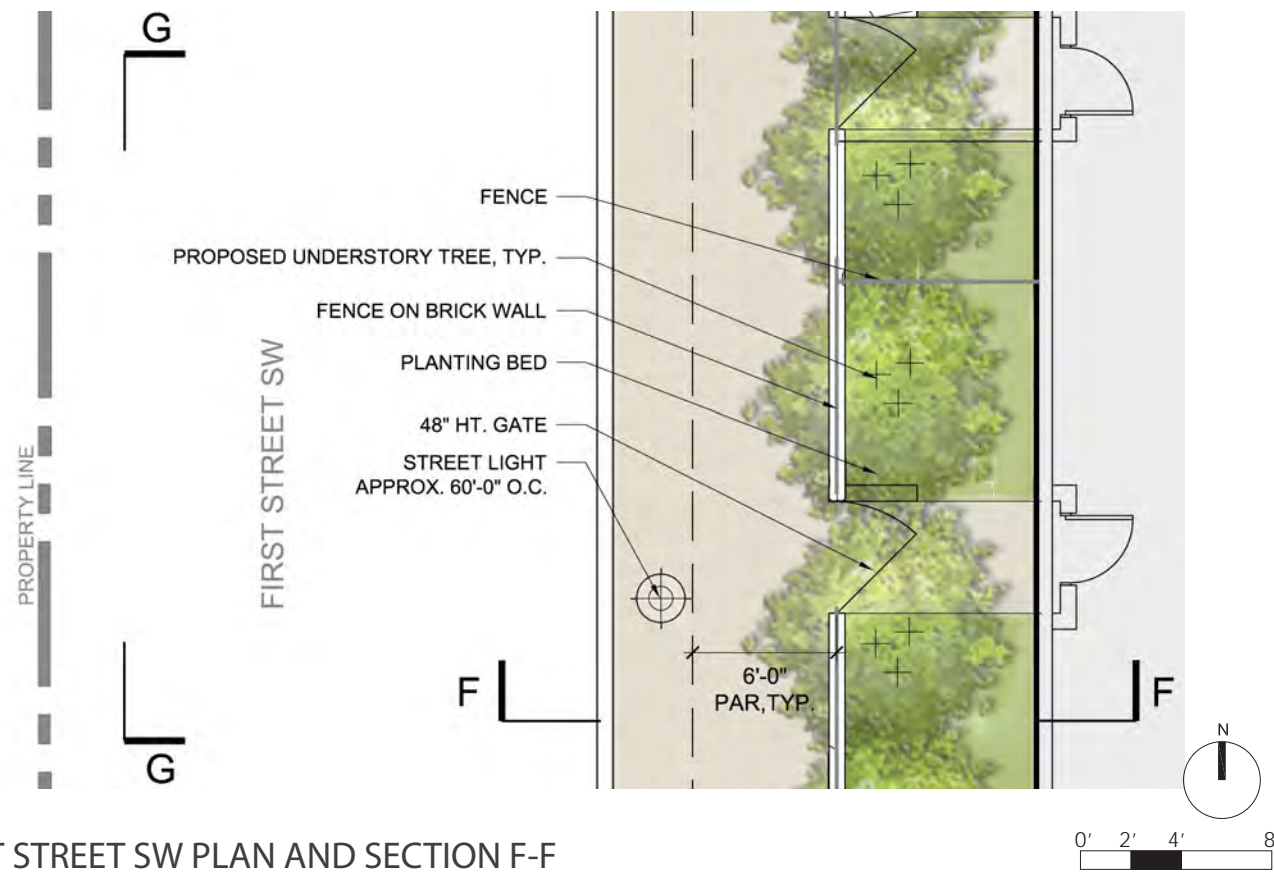

FIRST STREET SW PLAN AND SECTION F-F

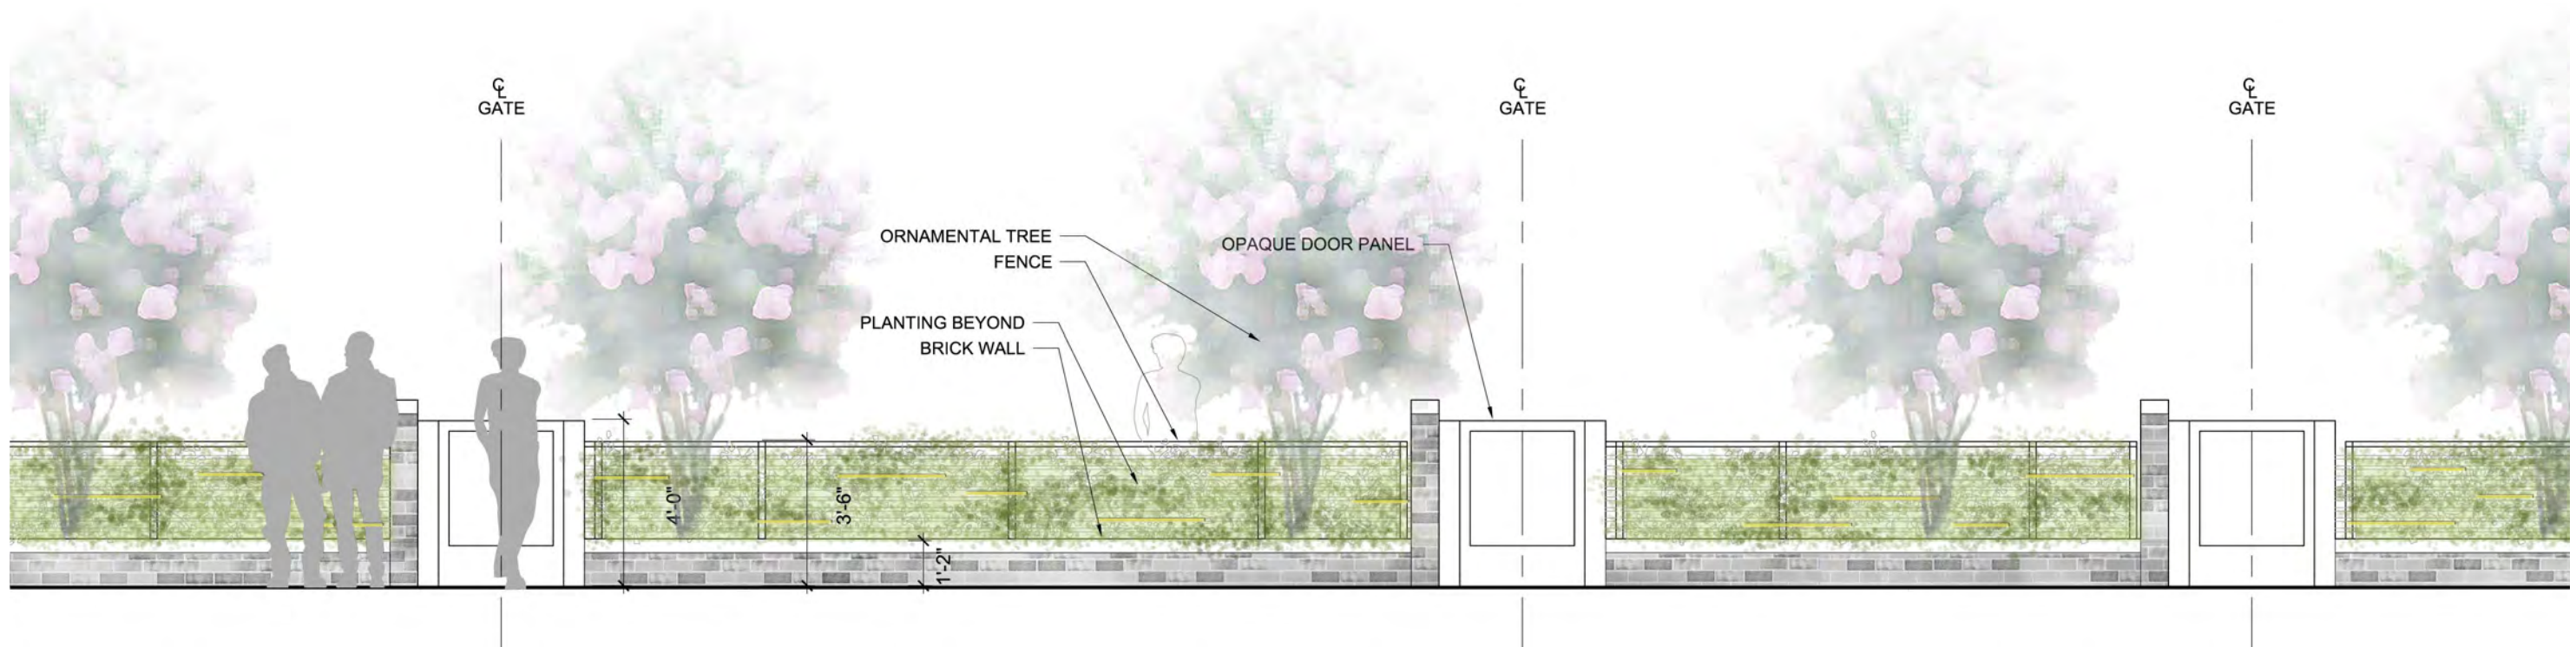

FIRST STREET SW ELEVATION G-G

FIRST STREET SW






COURTYARD PLAN





COURTYARD PLAN - ALTERNATE



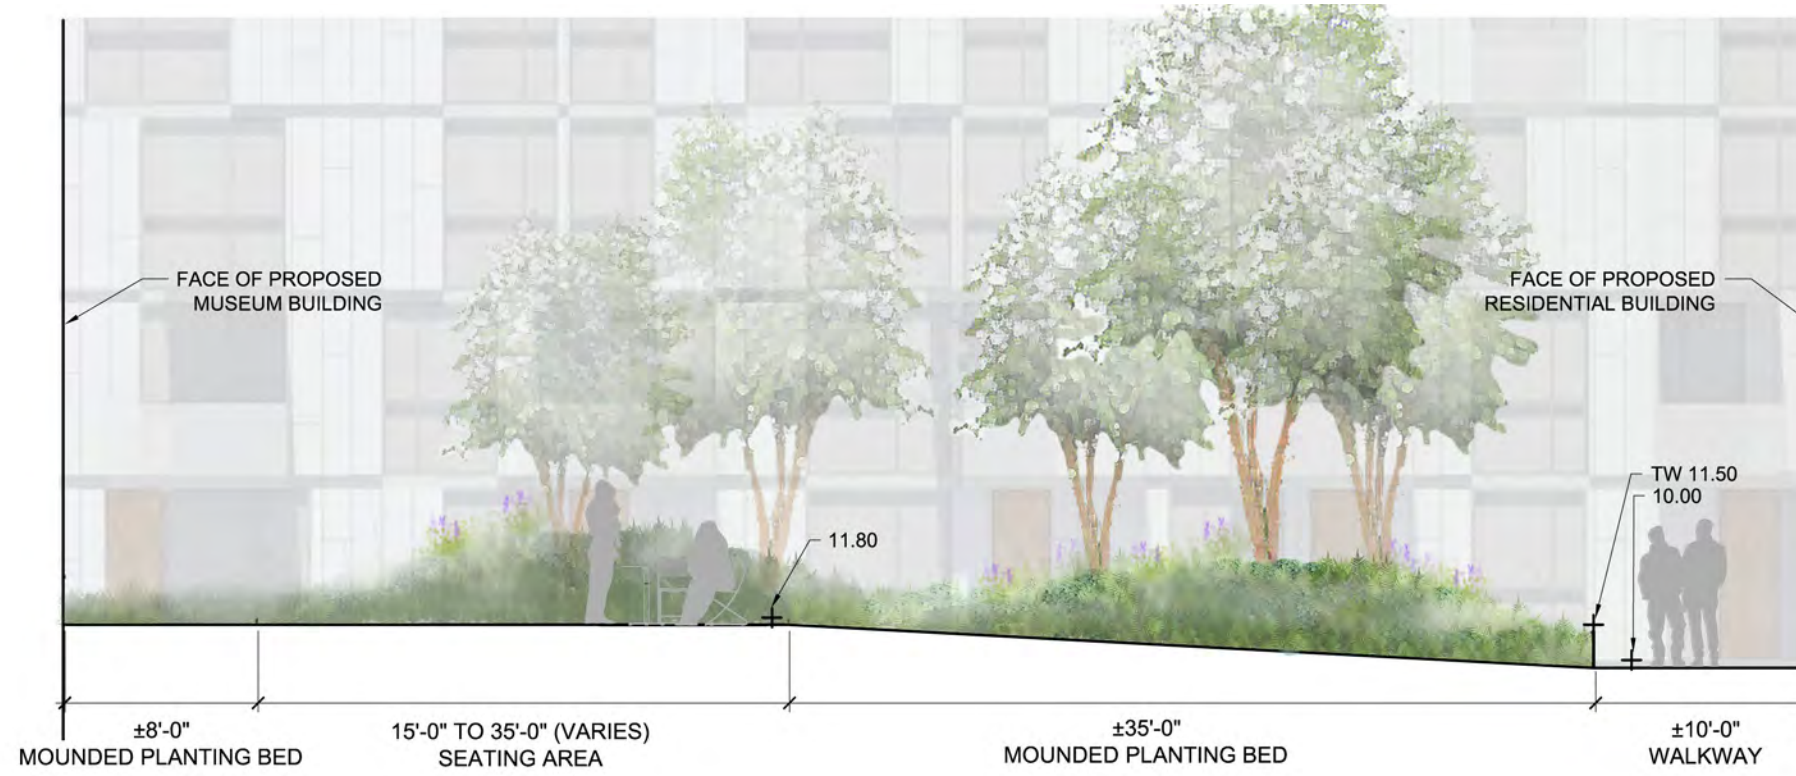

COURTYARD ELEVATION A-A




COURTYARD ELEVATION B-B




COURTYARD ELEVATIONS



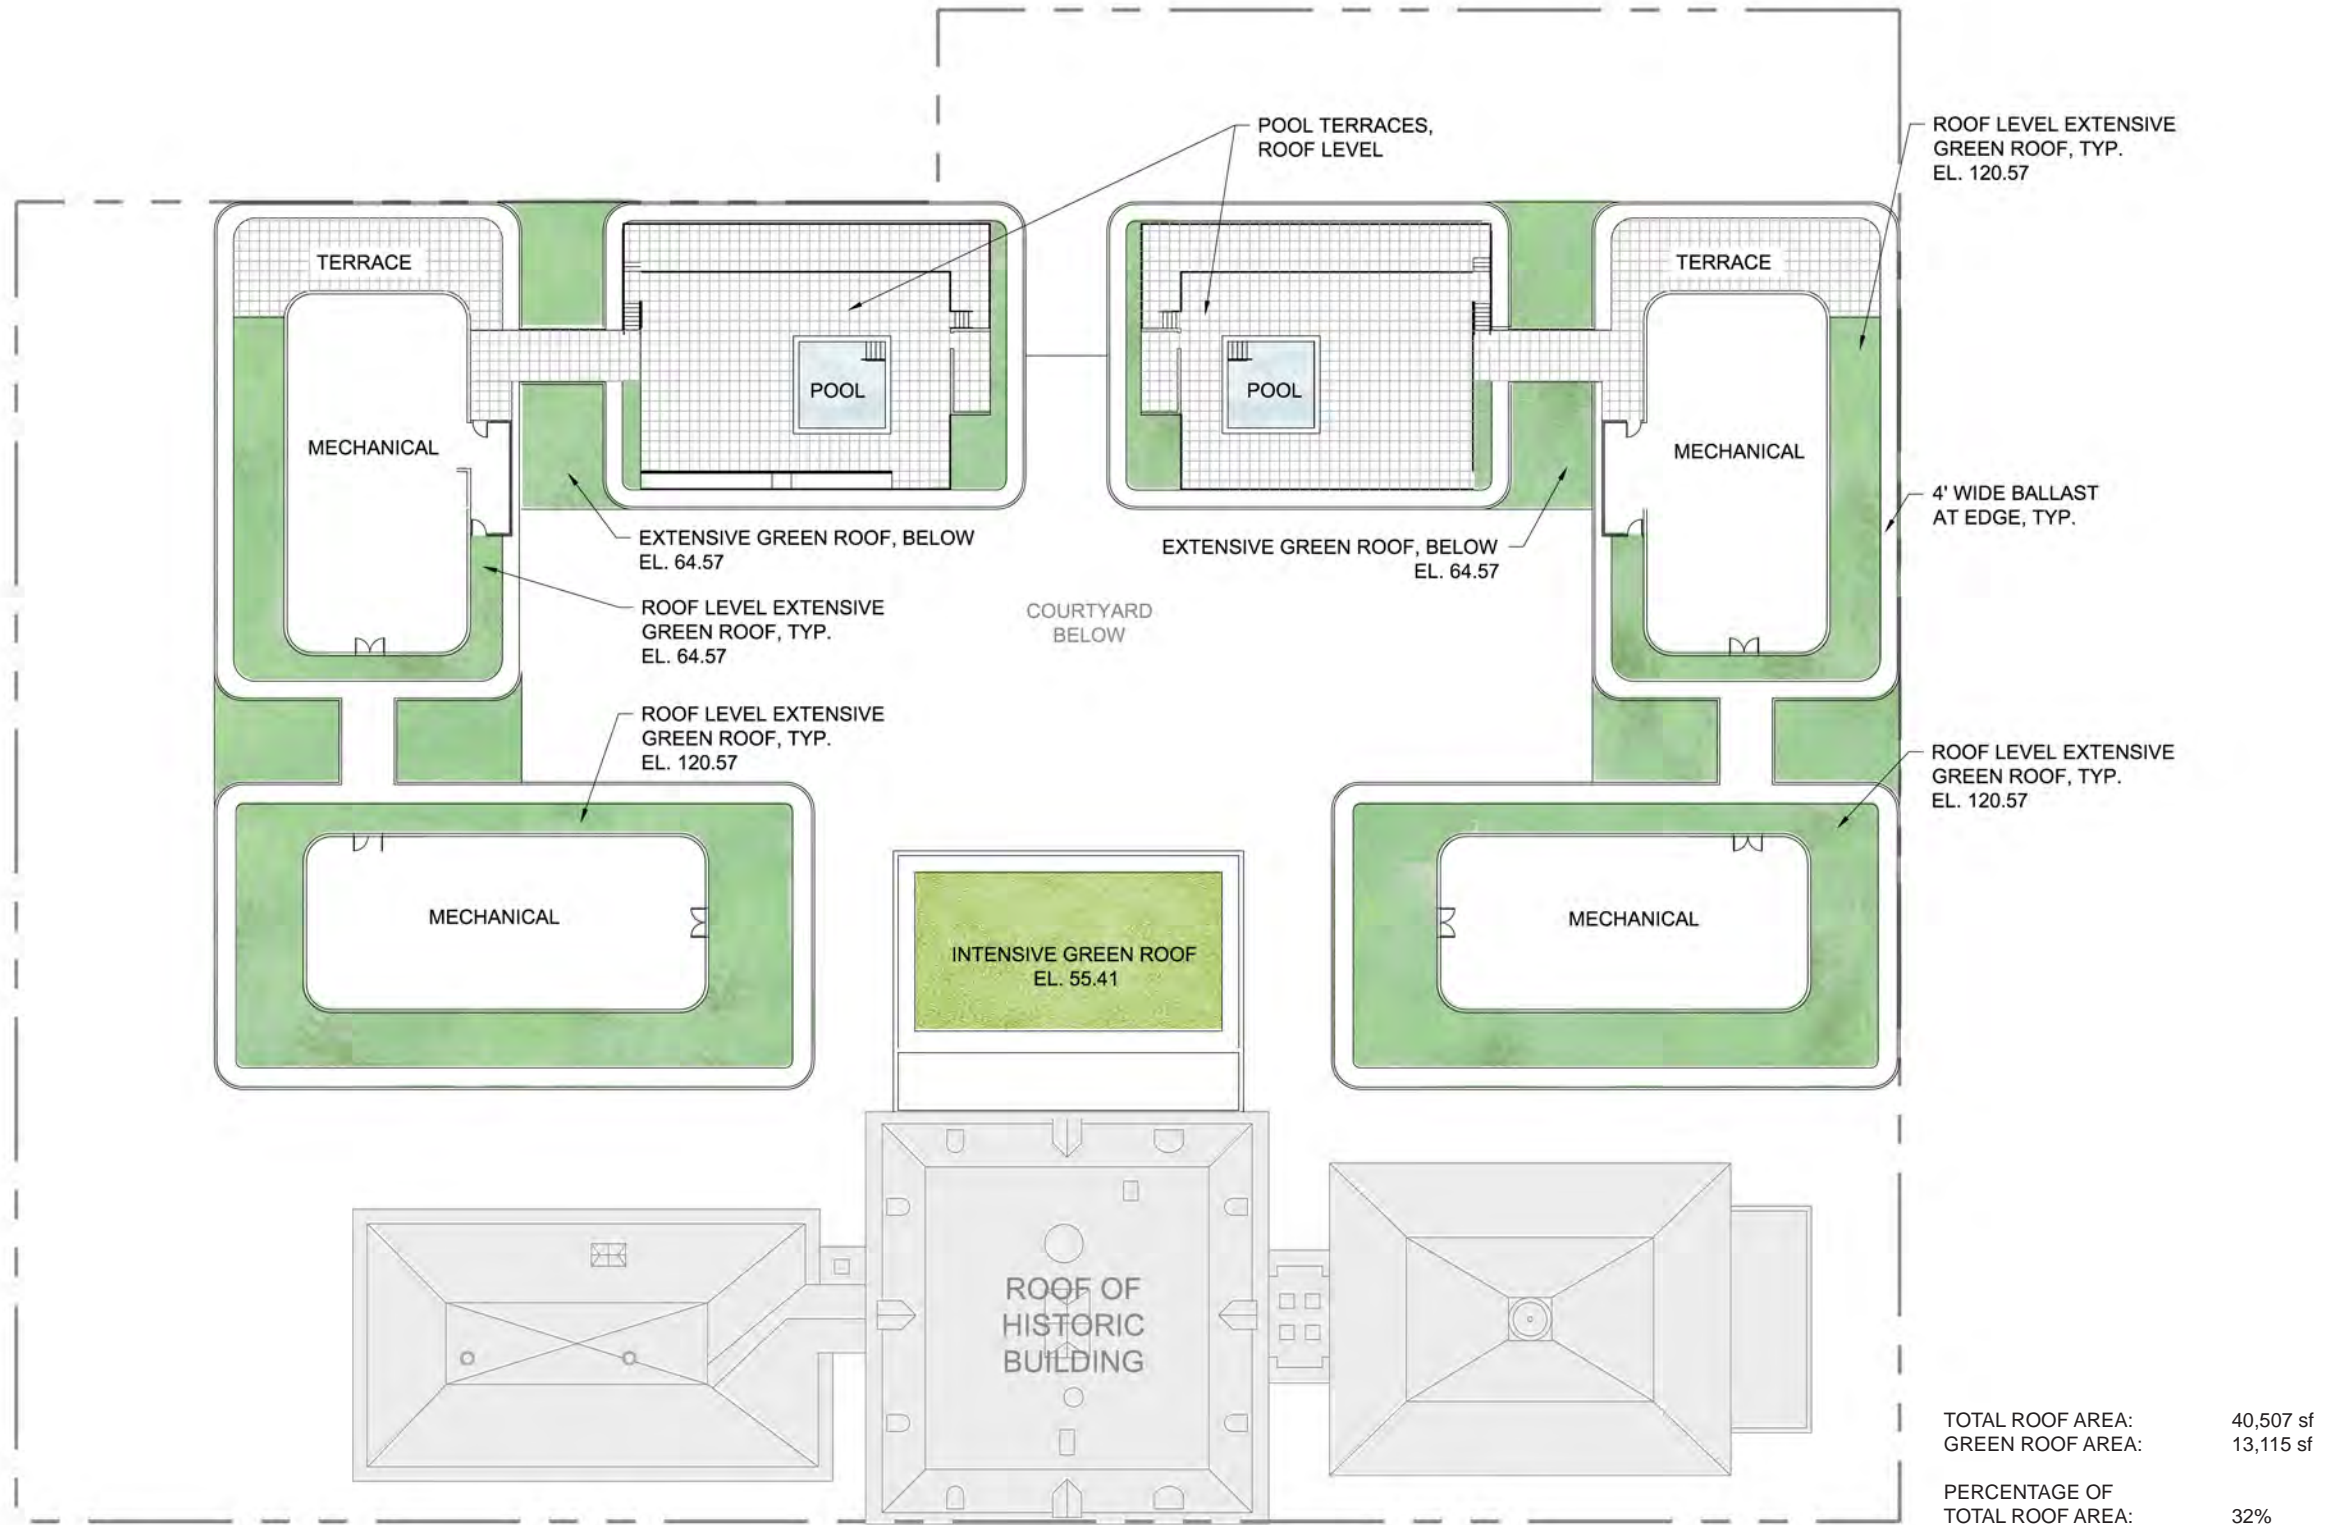

ROOF PLAN

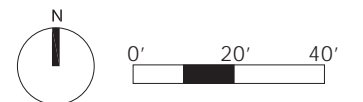





Quercus lyrata



Hydrangea 'Annabelle'



Pieris japonica



Sarcococca hookeriana var. humilis




Rosa 'Blushing Knockout'



Viburnum davidii



Achillea millefolium x 'Citronella'

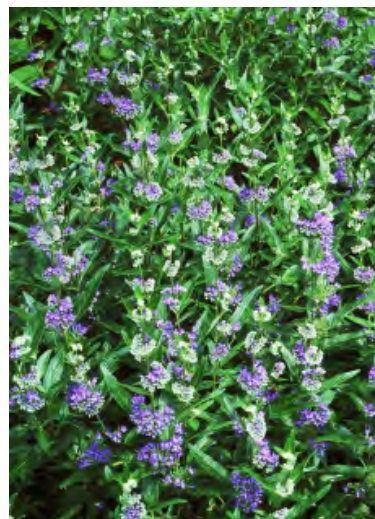

Caryopteris clandonensis



Liatris spicata



Liriope muscari 'Big Blue'



Lysimachia nummularia



Nepeta x faassenii 'Walker's Low'



Penstemon digitalis 'Husker Red'



Perovskia atriplicifolia



Stachys byzantina 'Helene von Stein'



Molinia 'Karl Foerster'



Sporobolus heterolopis




Schizachyrium scoparium 'The Blues'

I STREET SW: REPRESENTATIVE PLANT PALETTE





Lagerstroemia 'Natchez'

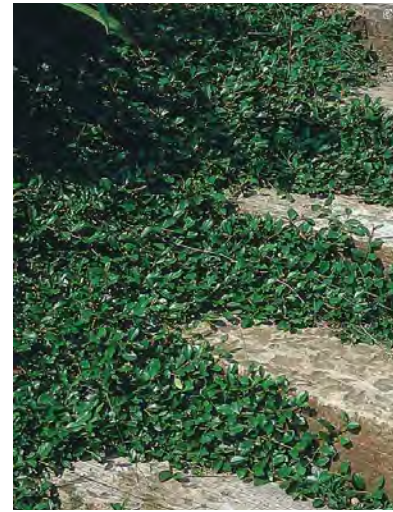

Cotoneaster dammerii



Hydrangea 'Annabelle'



Nandina domestica



Rosa 'Blushing Knockout'




Viburnum x burkwoodii 'Conoy'



Achillea millefolium x 'Citronella'



Ajuga reptans 'Chocolate Chip'

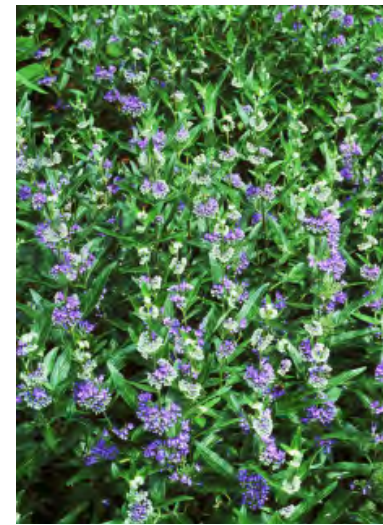

Caryopteris clandonensis



Heuchera villosa 'Autumn Bride'



Liatris spicata



Liriope muscari 'Big Blue'



Lysimachia nummularia



Perovskia atriplicifolia




Stachys byzantina  
'Helene von Stein'



Calamagrostis brachytricha



Pennisetum 'Little Bunny'

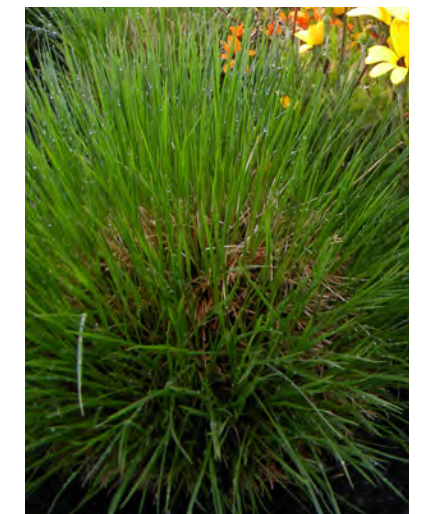

Sporobolus heterolopis

### FIRST STREET SW: REPRESENTATIVE PLANT PALETTE