





PROPOSED AERIAL VIEW

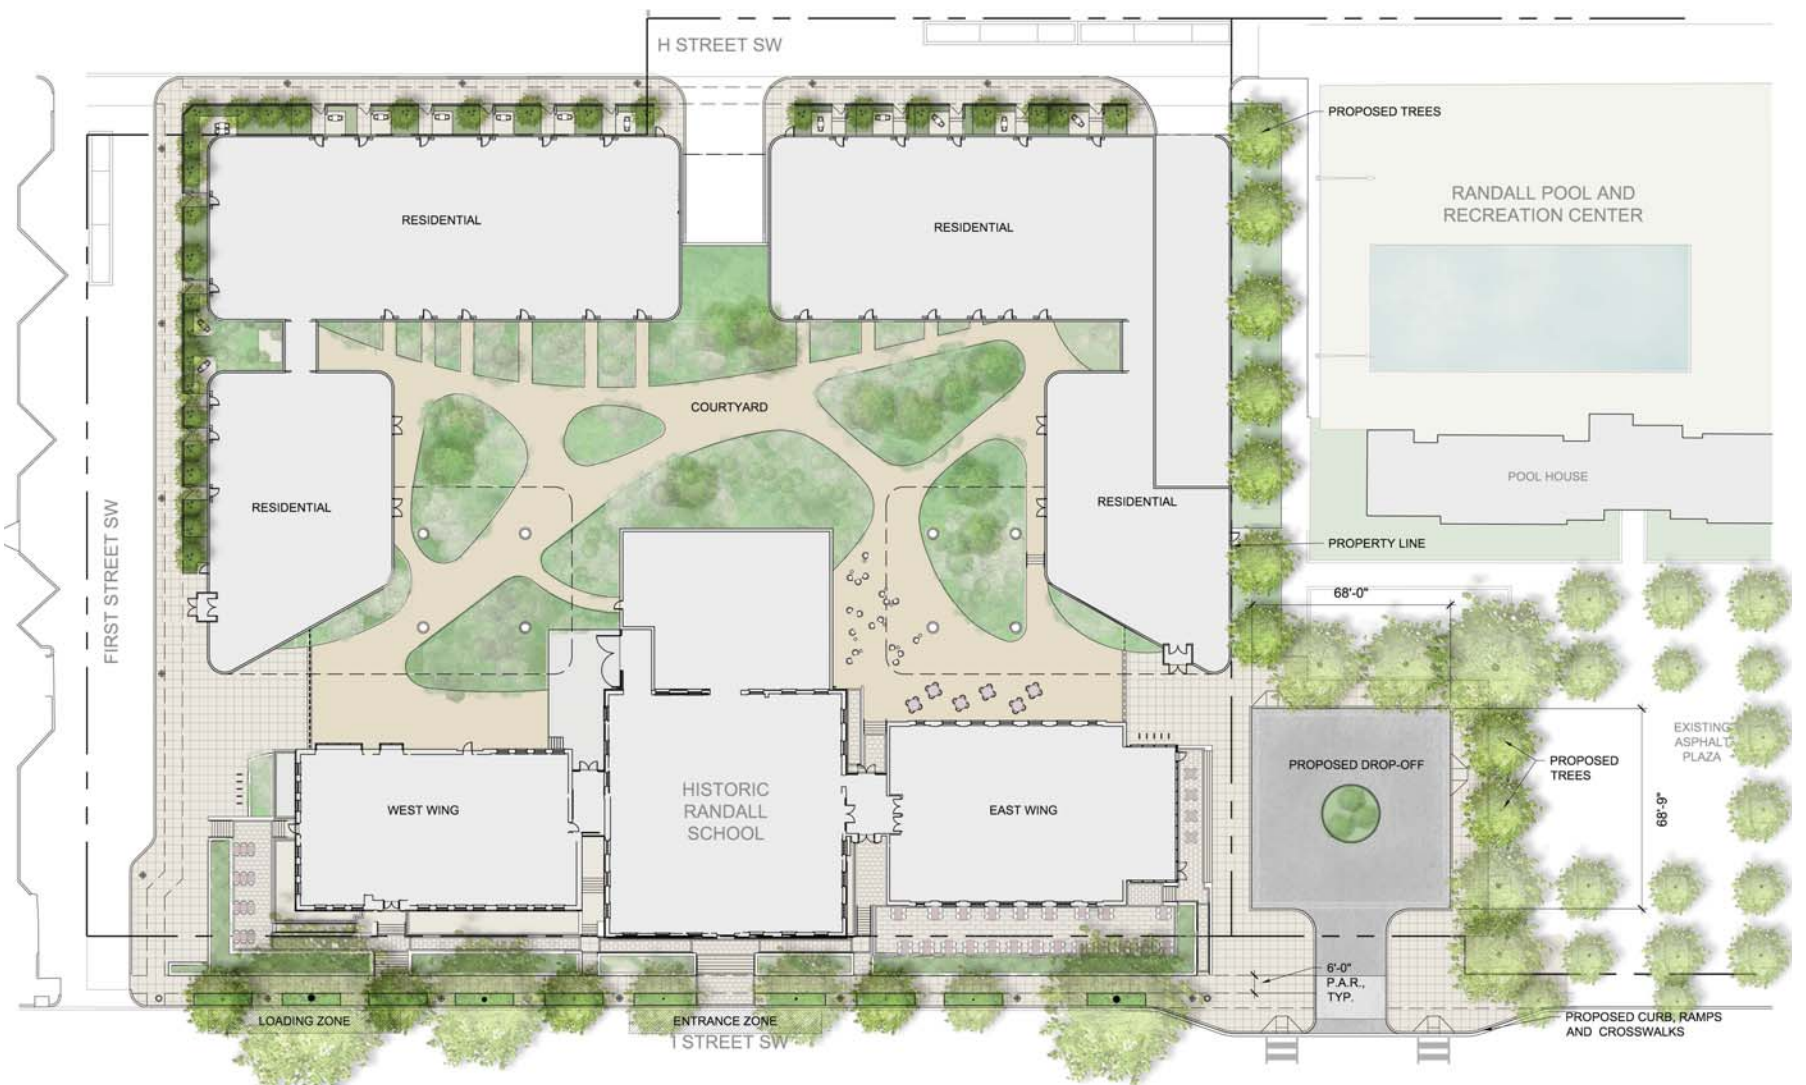


SITE PLAN




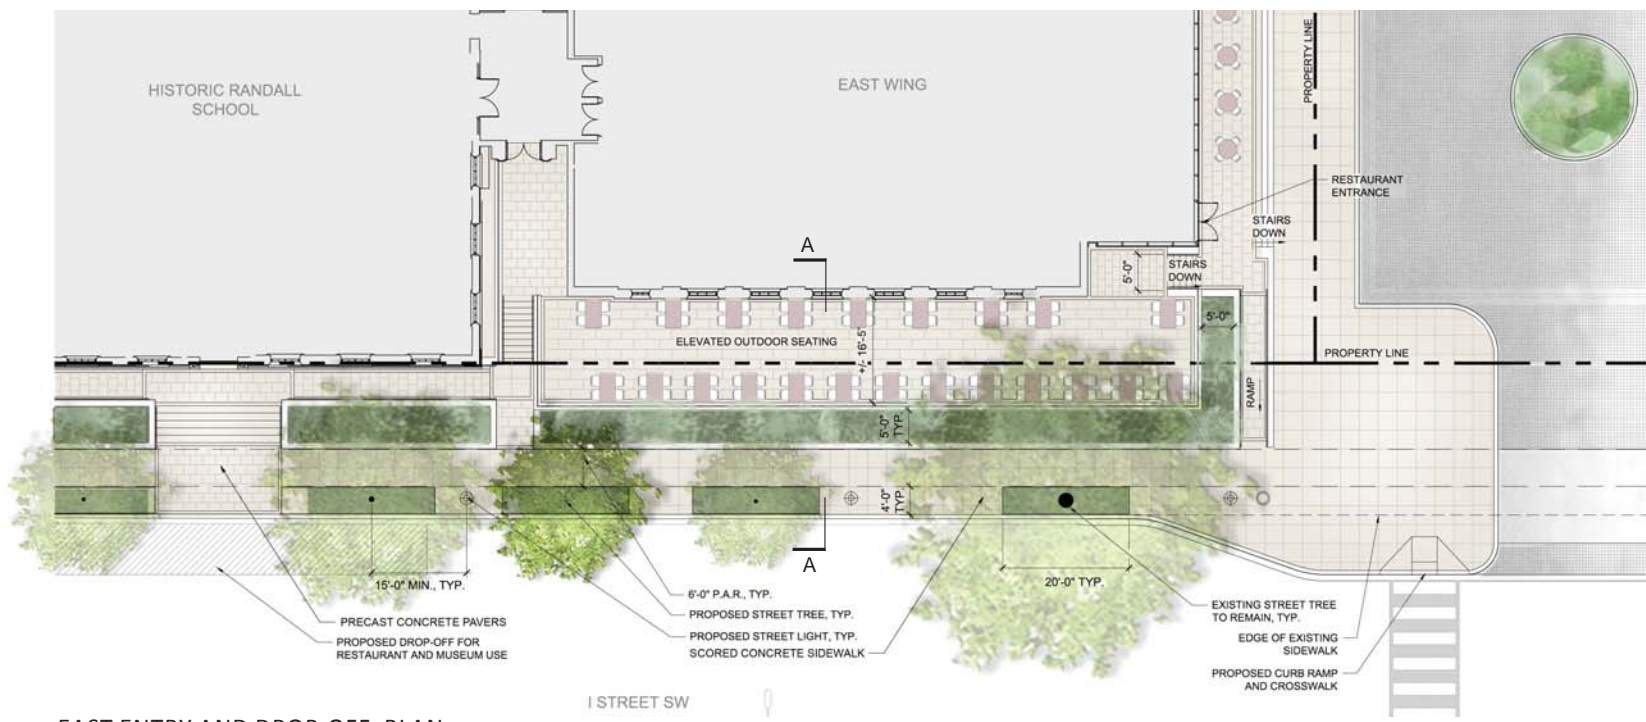


EAST ENTRY AND DROP-OFF: PLAN

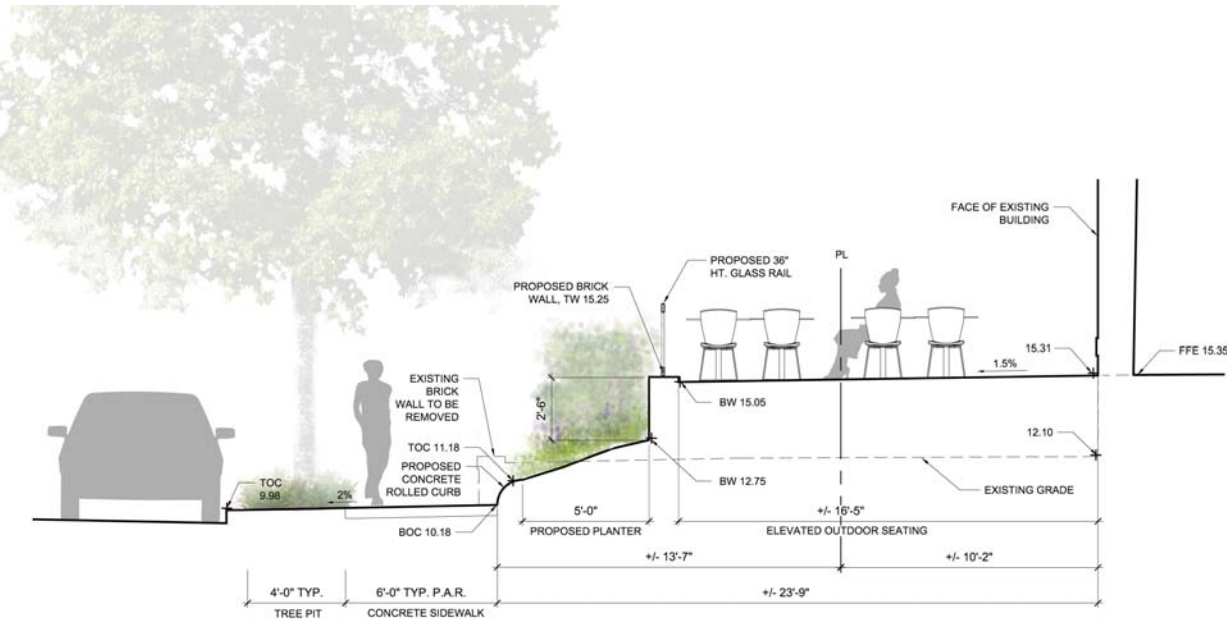


EAST ENTRY AND DROP-OFF: SECTION A-A

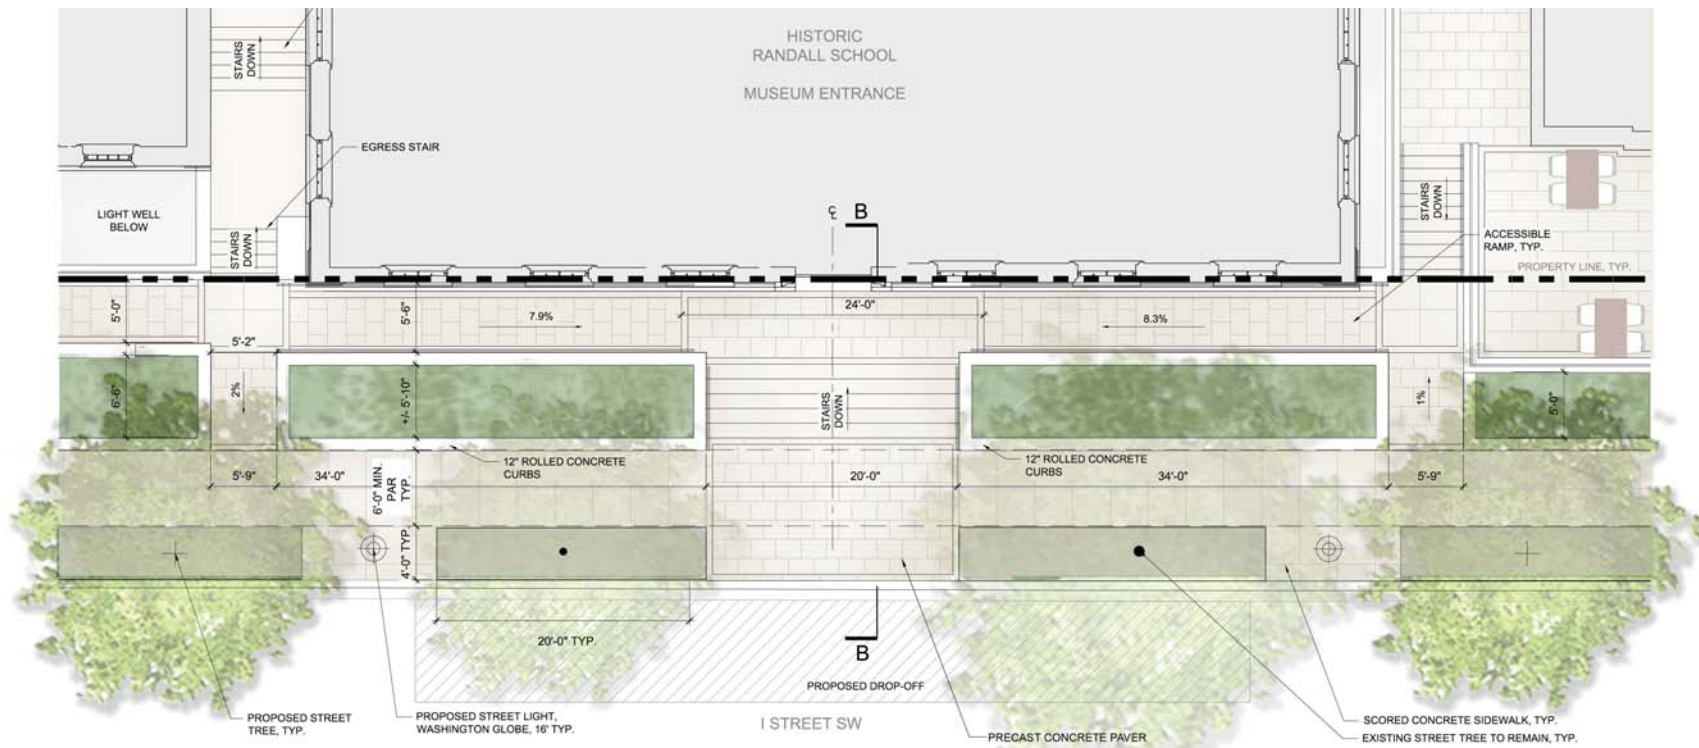


MAIN ENTRY - ENLARGEMENT PLAN

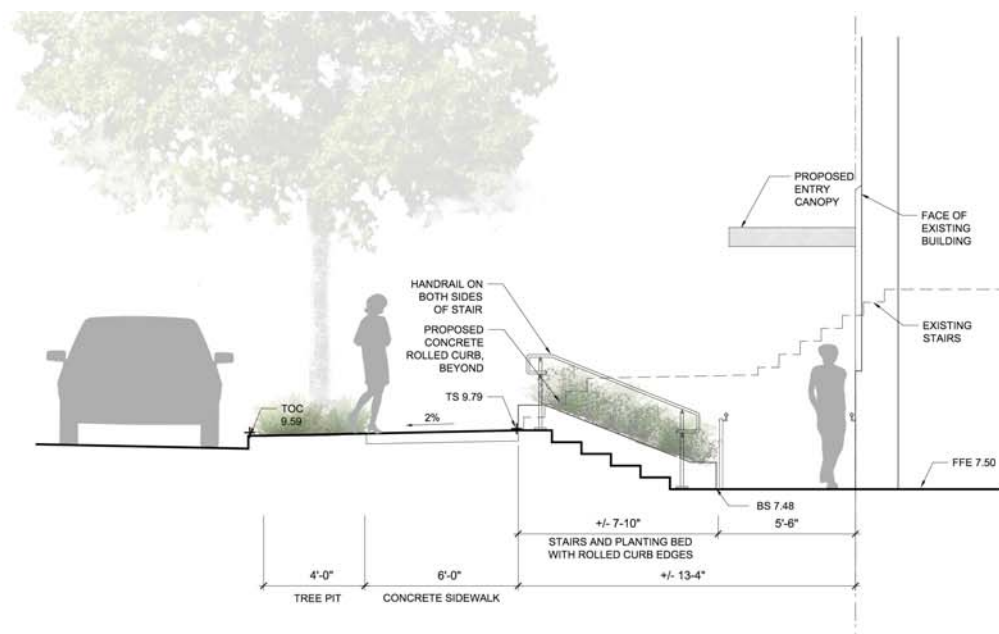

MAIN ENTRY: SECTION B-B

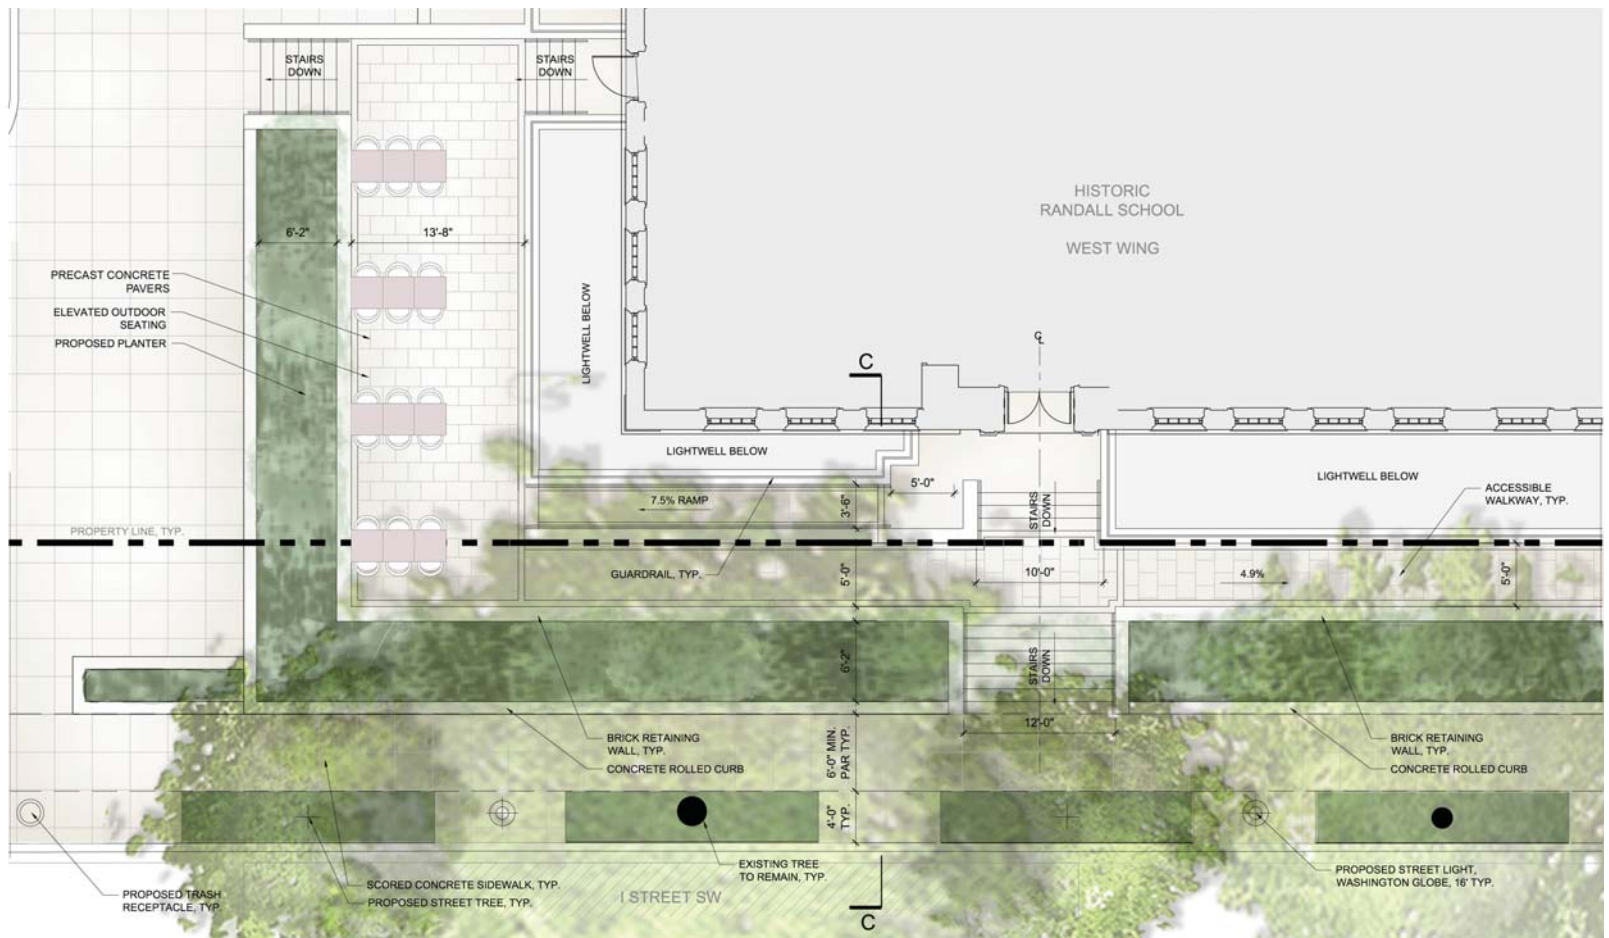


WEST WING - ENLARGEMENT PLAN

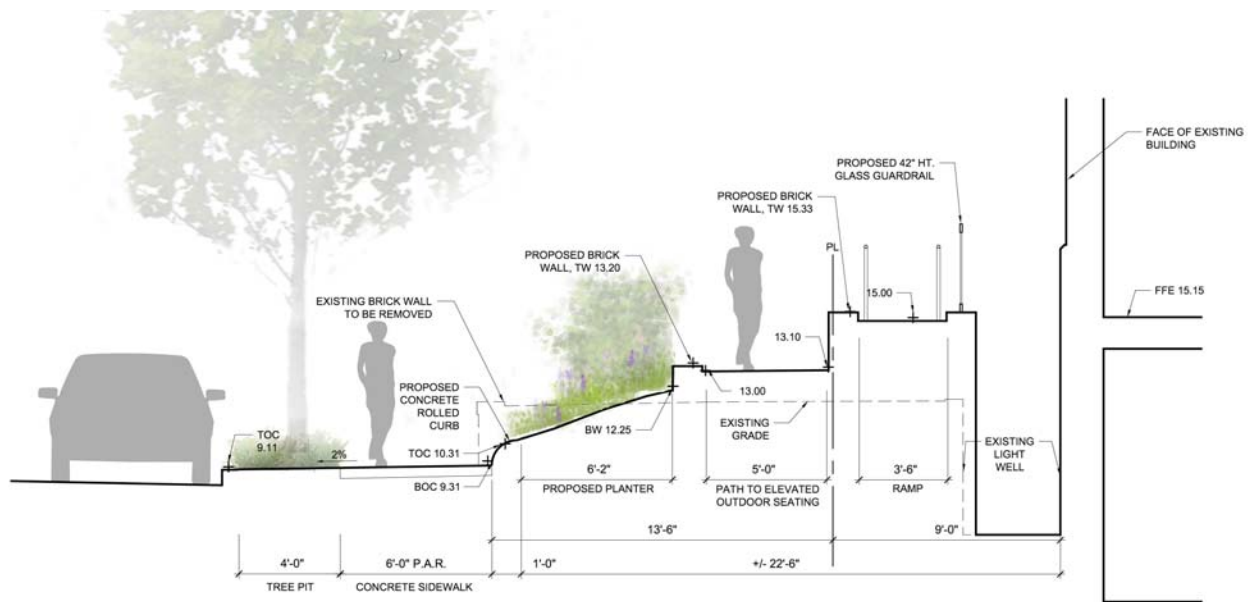



WEST WING - SECTION C-C



I STREET SW: REPRESENTATIVE PLANT PALETTE

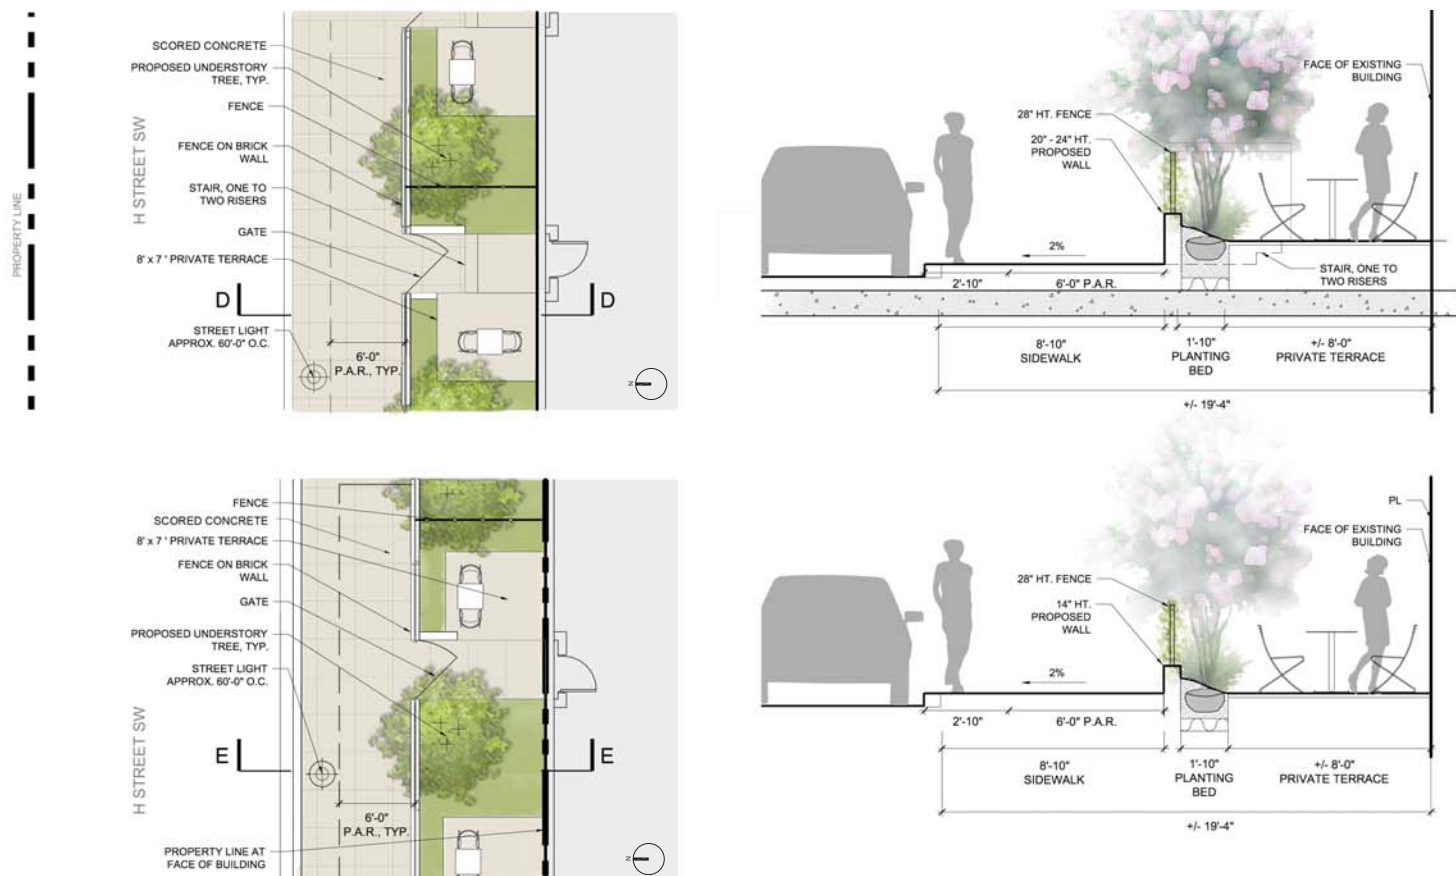

H STREET SW PLAN AND SECTIONS

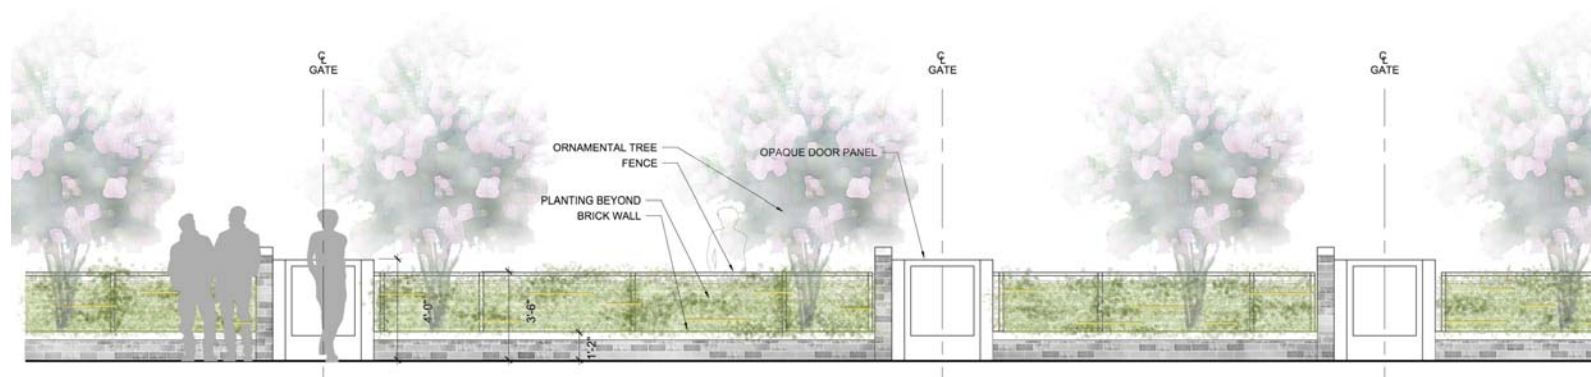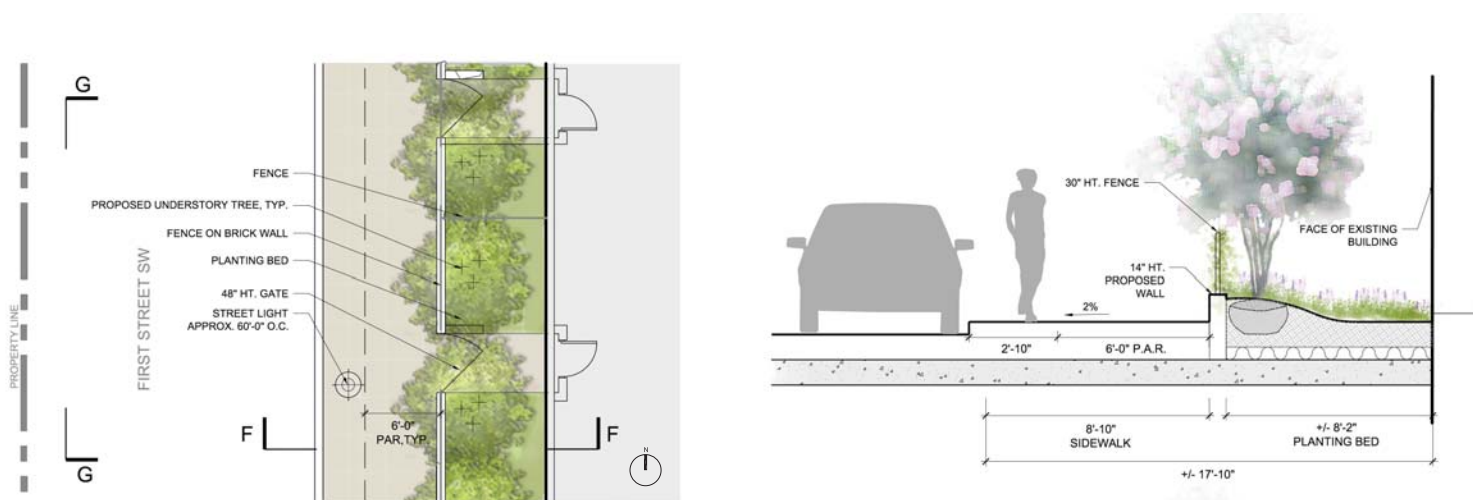

FIRST STREET SW: SECTION AND ELEVATION



FIRST STREET SW: REPRESENTATIVE PLANT PALETTE




H STREET SW: REPRESENTATIVE PLANT PALETTE




COURTYARD: REPRESENTATIVE PLANT PALETTE





COURTYARD PLAN

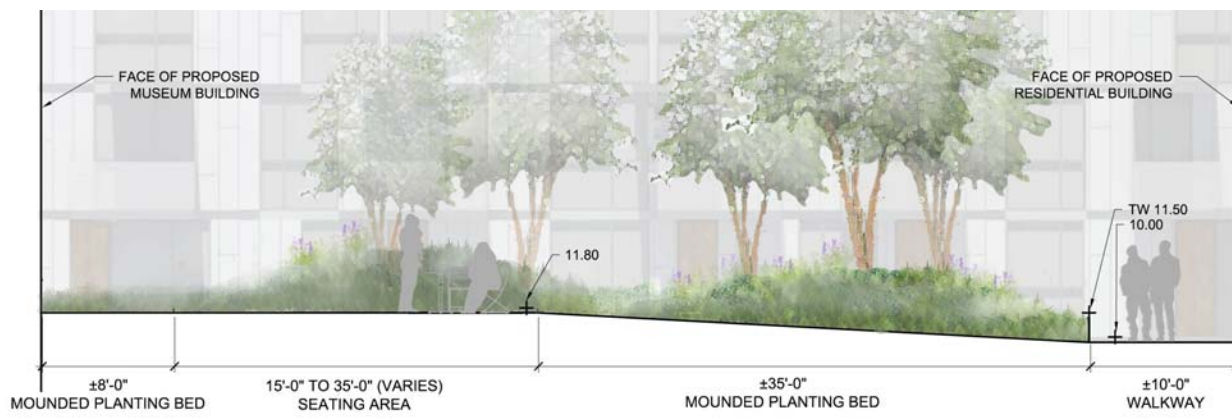


COURTYARD ELEVATION A-A

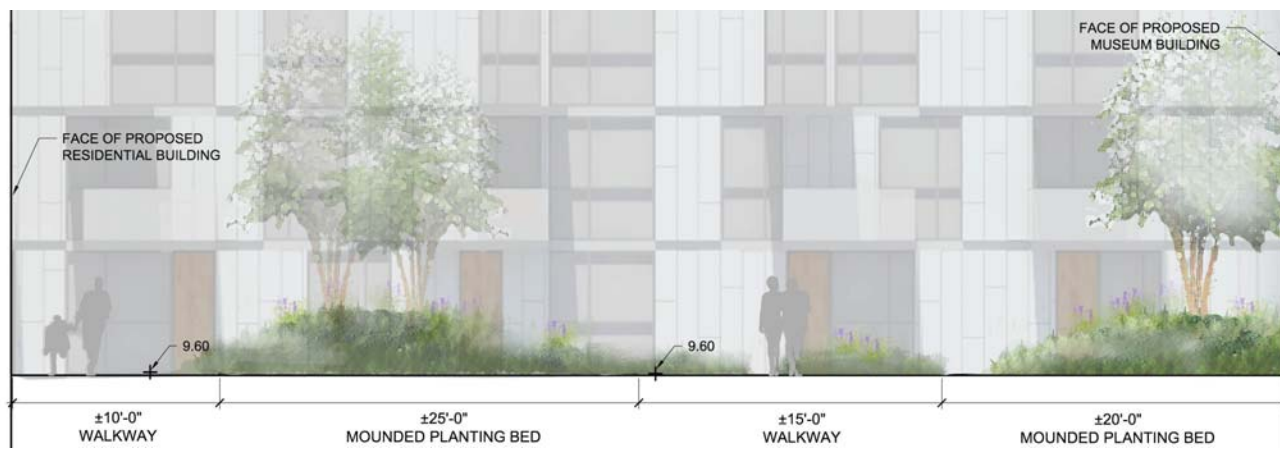

COURTYARD ELEVATION B-B

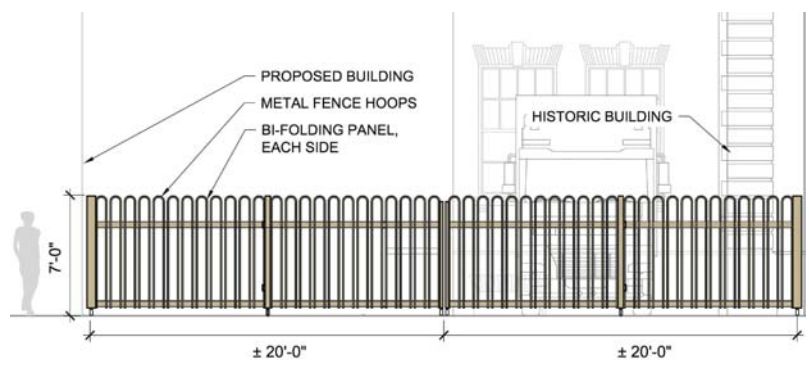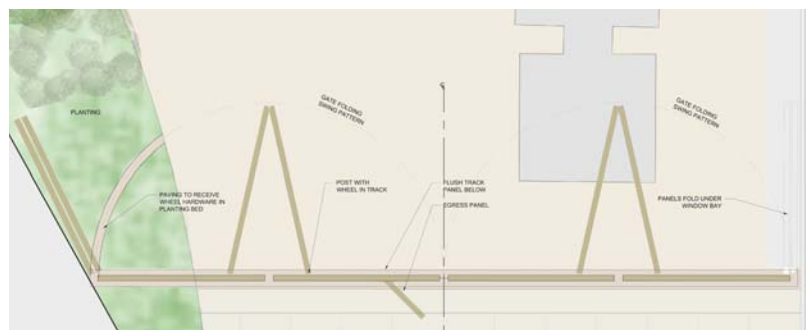

SECURITY FENCE: REPRESENTATIVE PLAN, PERSPECTIVE AND ELEVATION

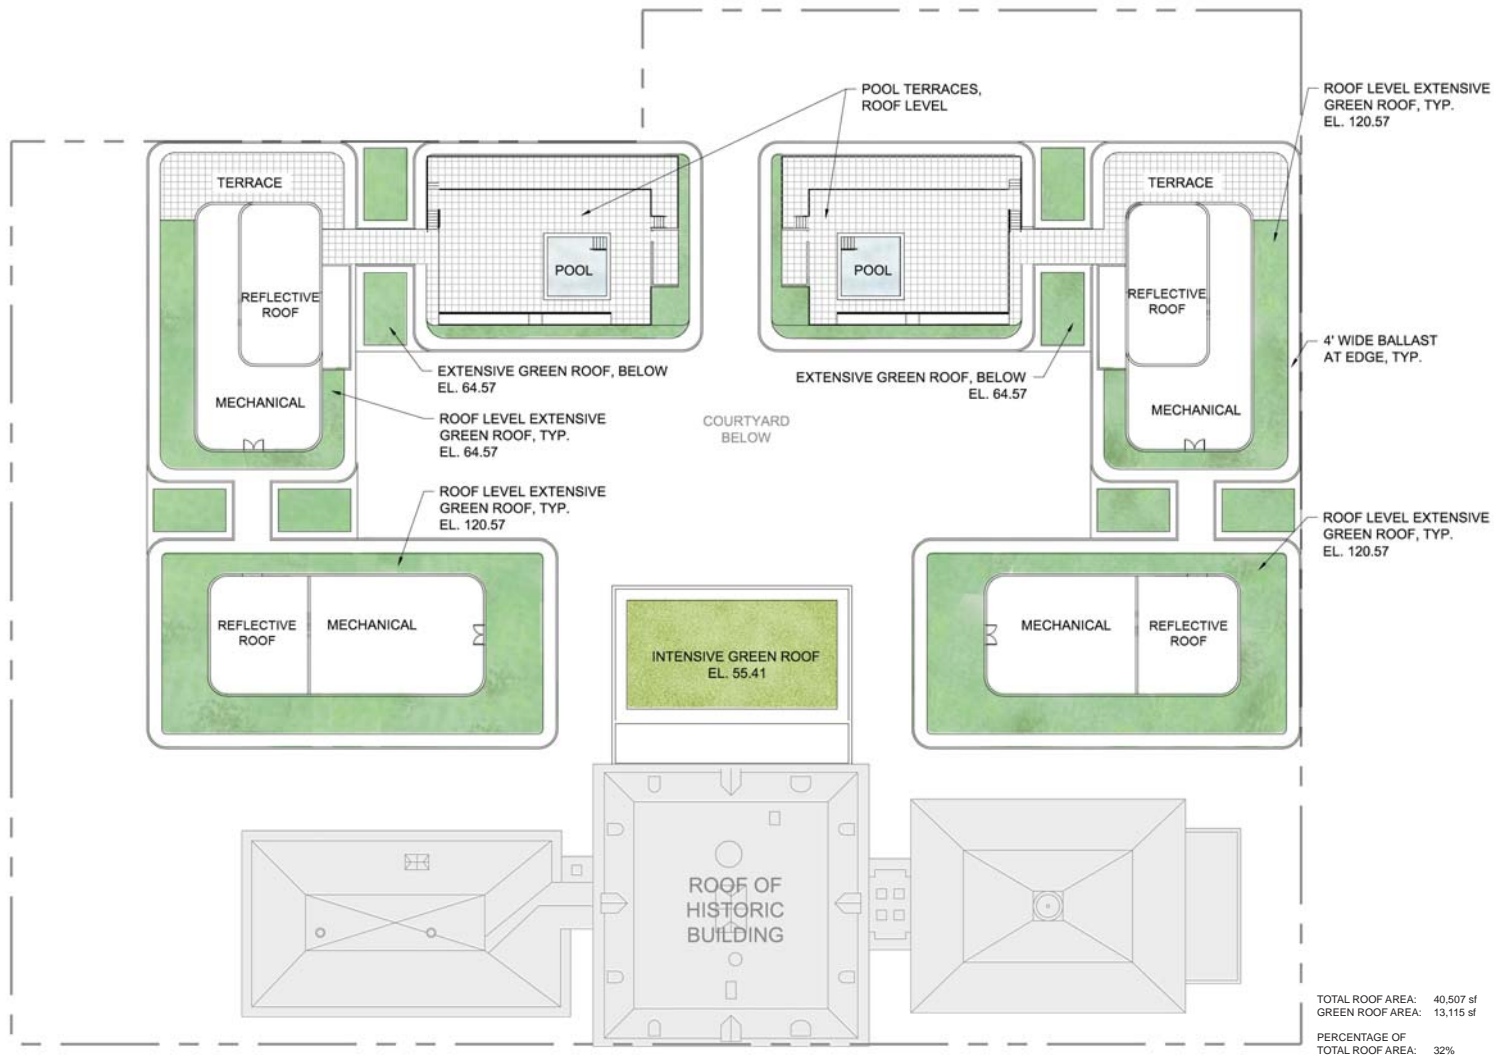

ROOF PLAN



GREEN ROOF: REPRESENTATIVE PLANT PALETTE



INTERIM CONDITION PLAN

