



SECTION OF BUILDING TO BE DEMOLISHED
 EXISTING TREES, ADJACENT PROPERTY
 9'-0" - 11'-0" EXISTING SIDEWALK, ADJACENT PROPERTY
 17'-0" LAWN BUFFER, ADJACENT PROPERTY

EAST PLAZA - FACING WEST



3'-4" EXISTING TREE BOXES
 APPROX. 5'-9" EXISTING SIDEWALK
 EXISTING RETAINING WALL (APPROX. 24" MAX. HT.) WITH ORNAMENTAL FENCE

I STREET SW - FACING WEST



PRIVATE STREET
 7'-0" EXISTING TREE BOXES
 APPROX. 4'-9" EXISTING SIDEWALK
 APPROX. 42'-0" EXISTING PLANTING AREA

FIRST STREET SW - FACING NORTH





6'-0" EXISTING TREE BOXES
 APPROX. 6'-0" EXISTING SIDEWALK
 APPROX. 8'-0" EXISTING PLANTING AREA



H STREET SW - FACING EAST



EXISTING CONDITIONS






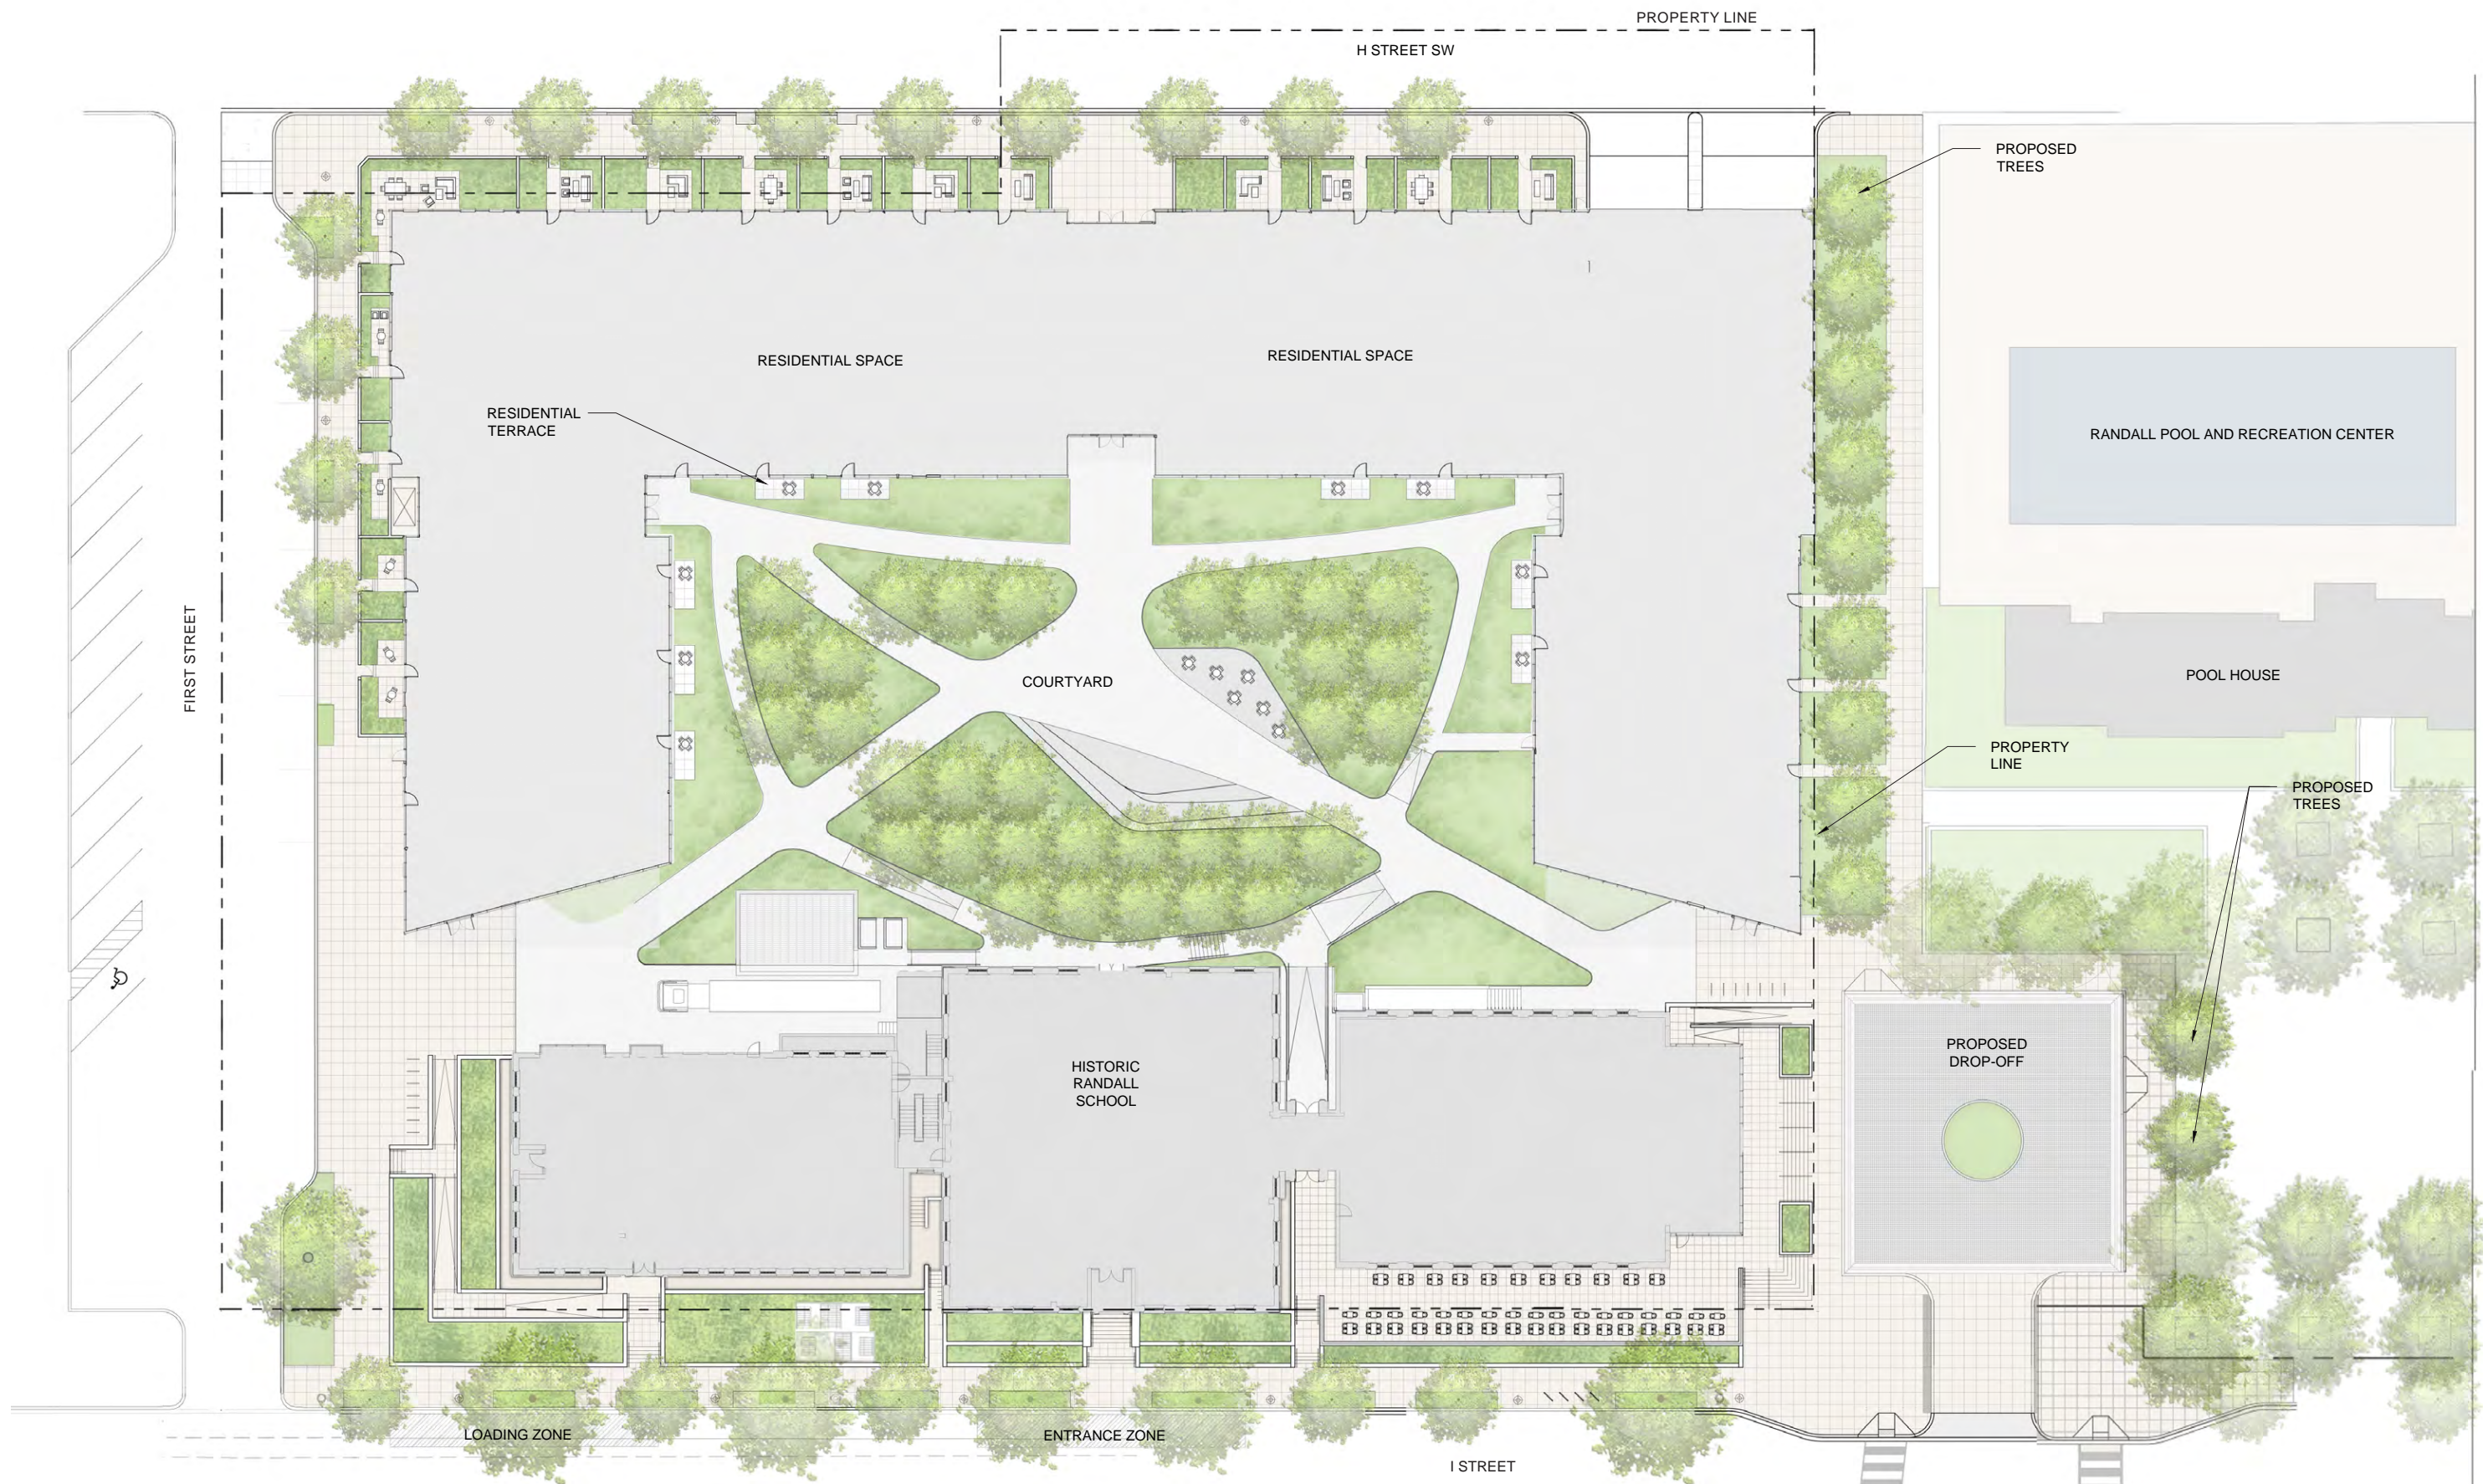


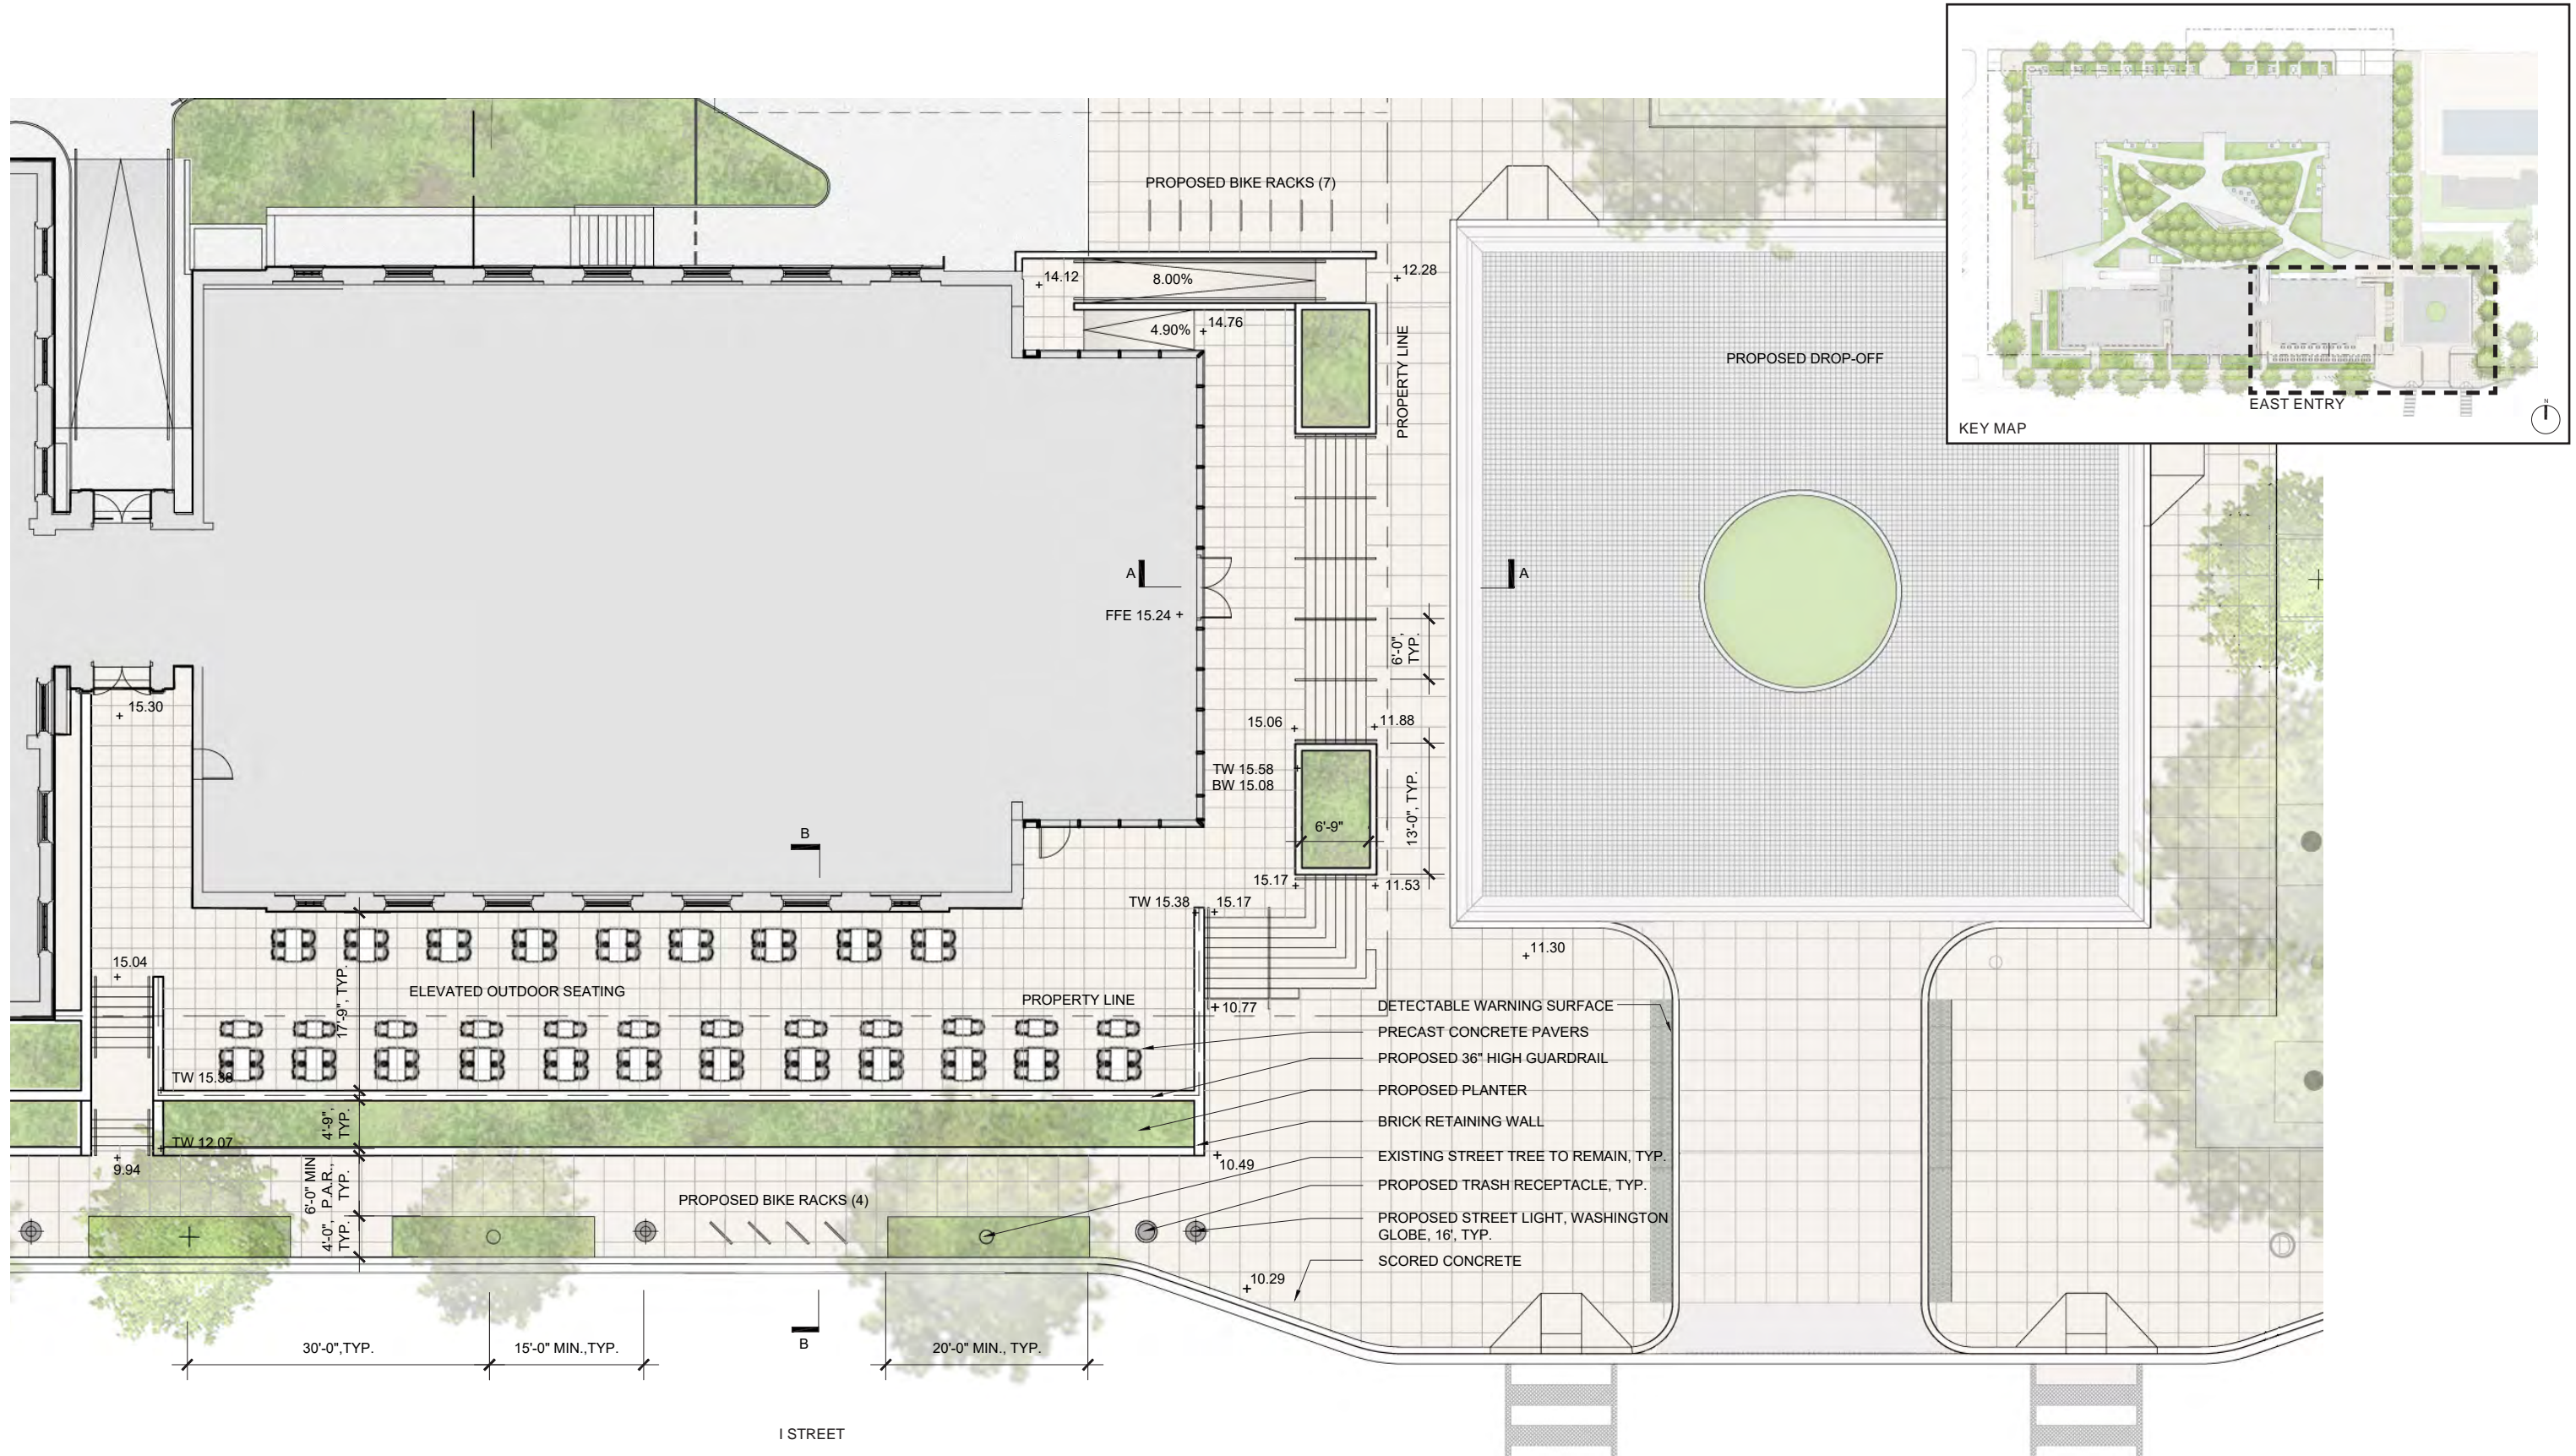

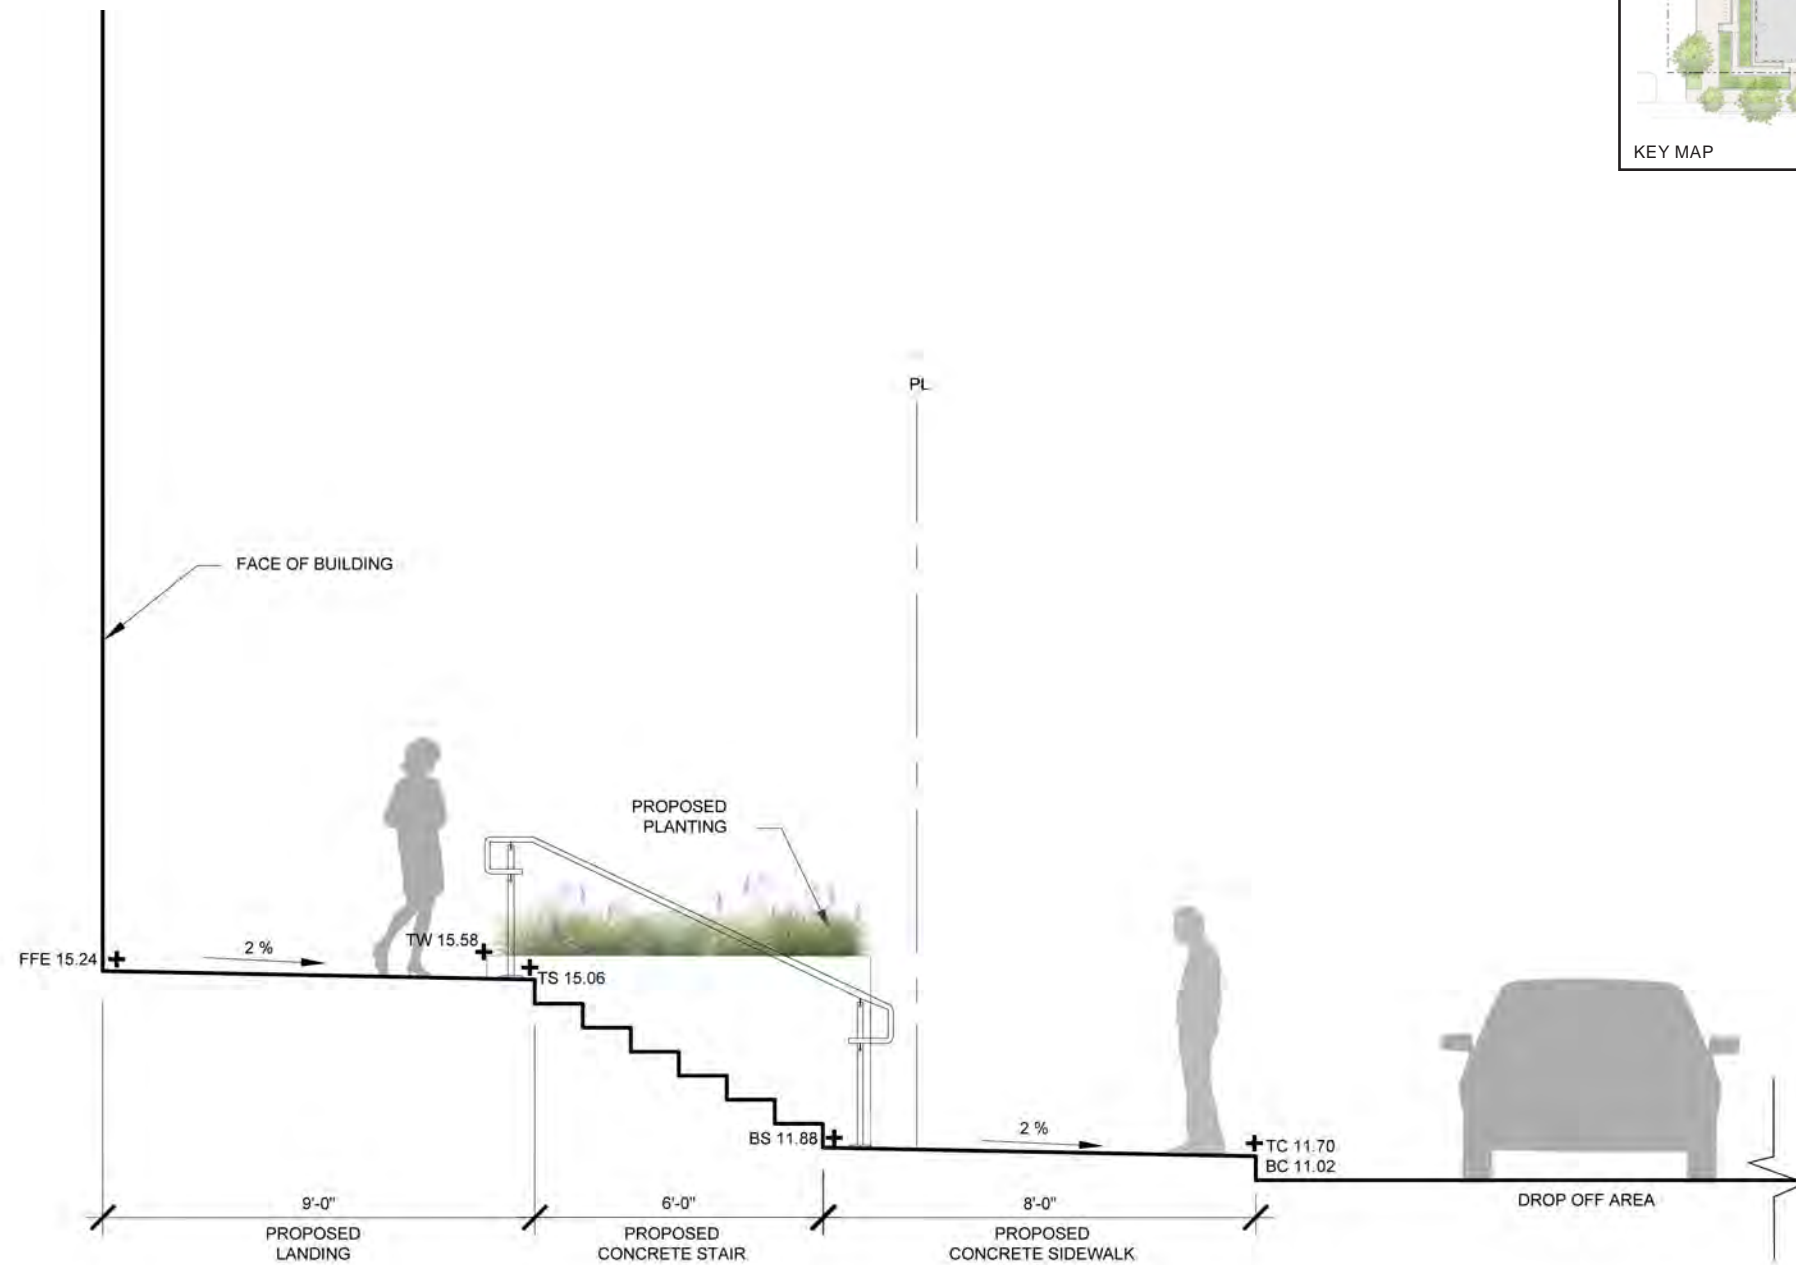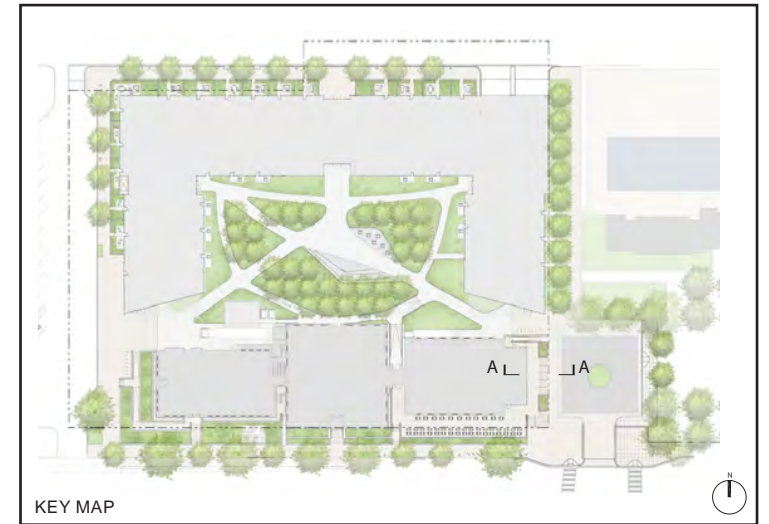

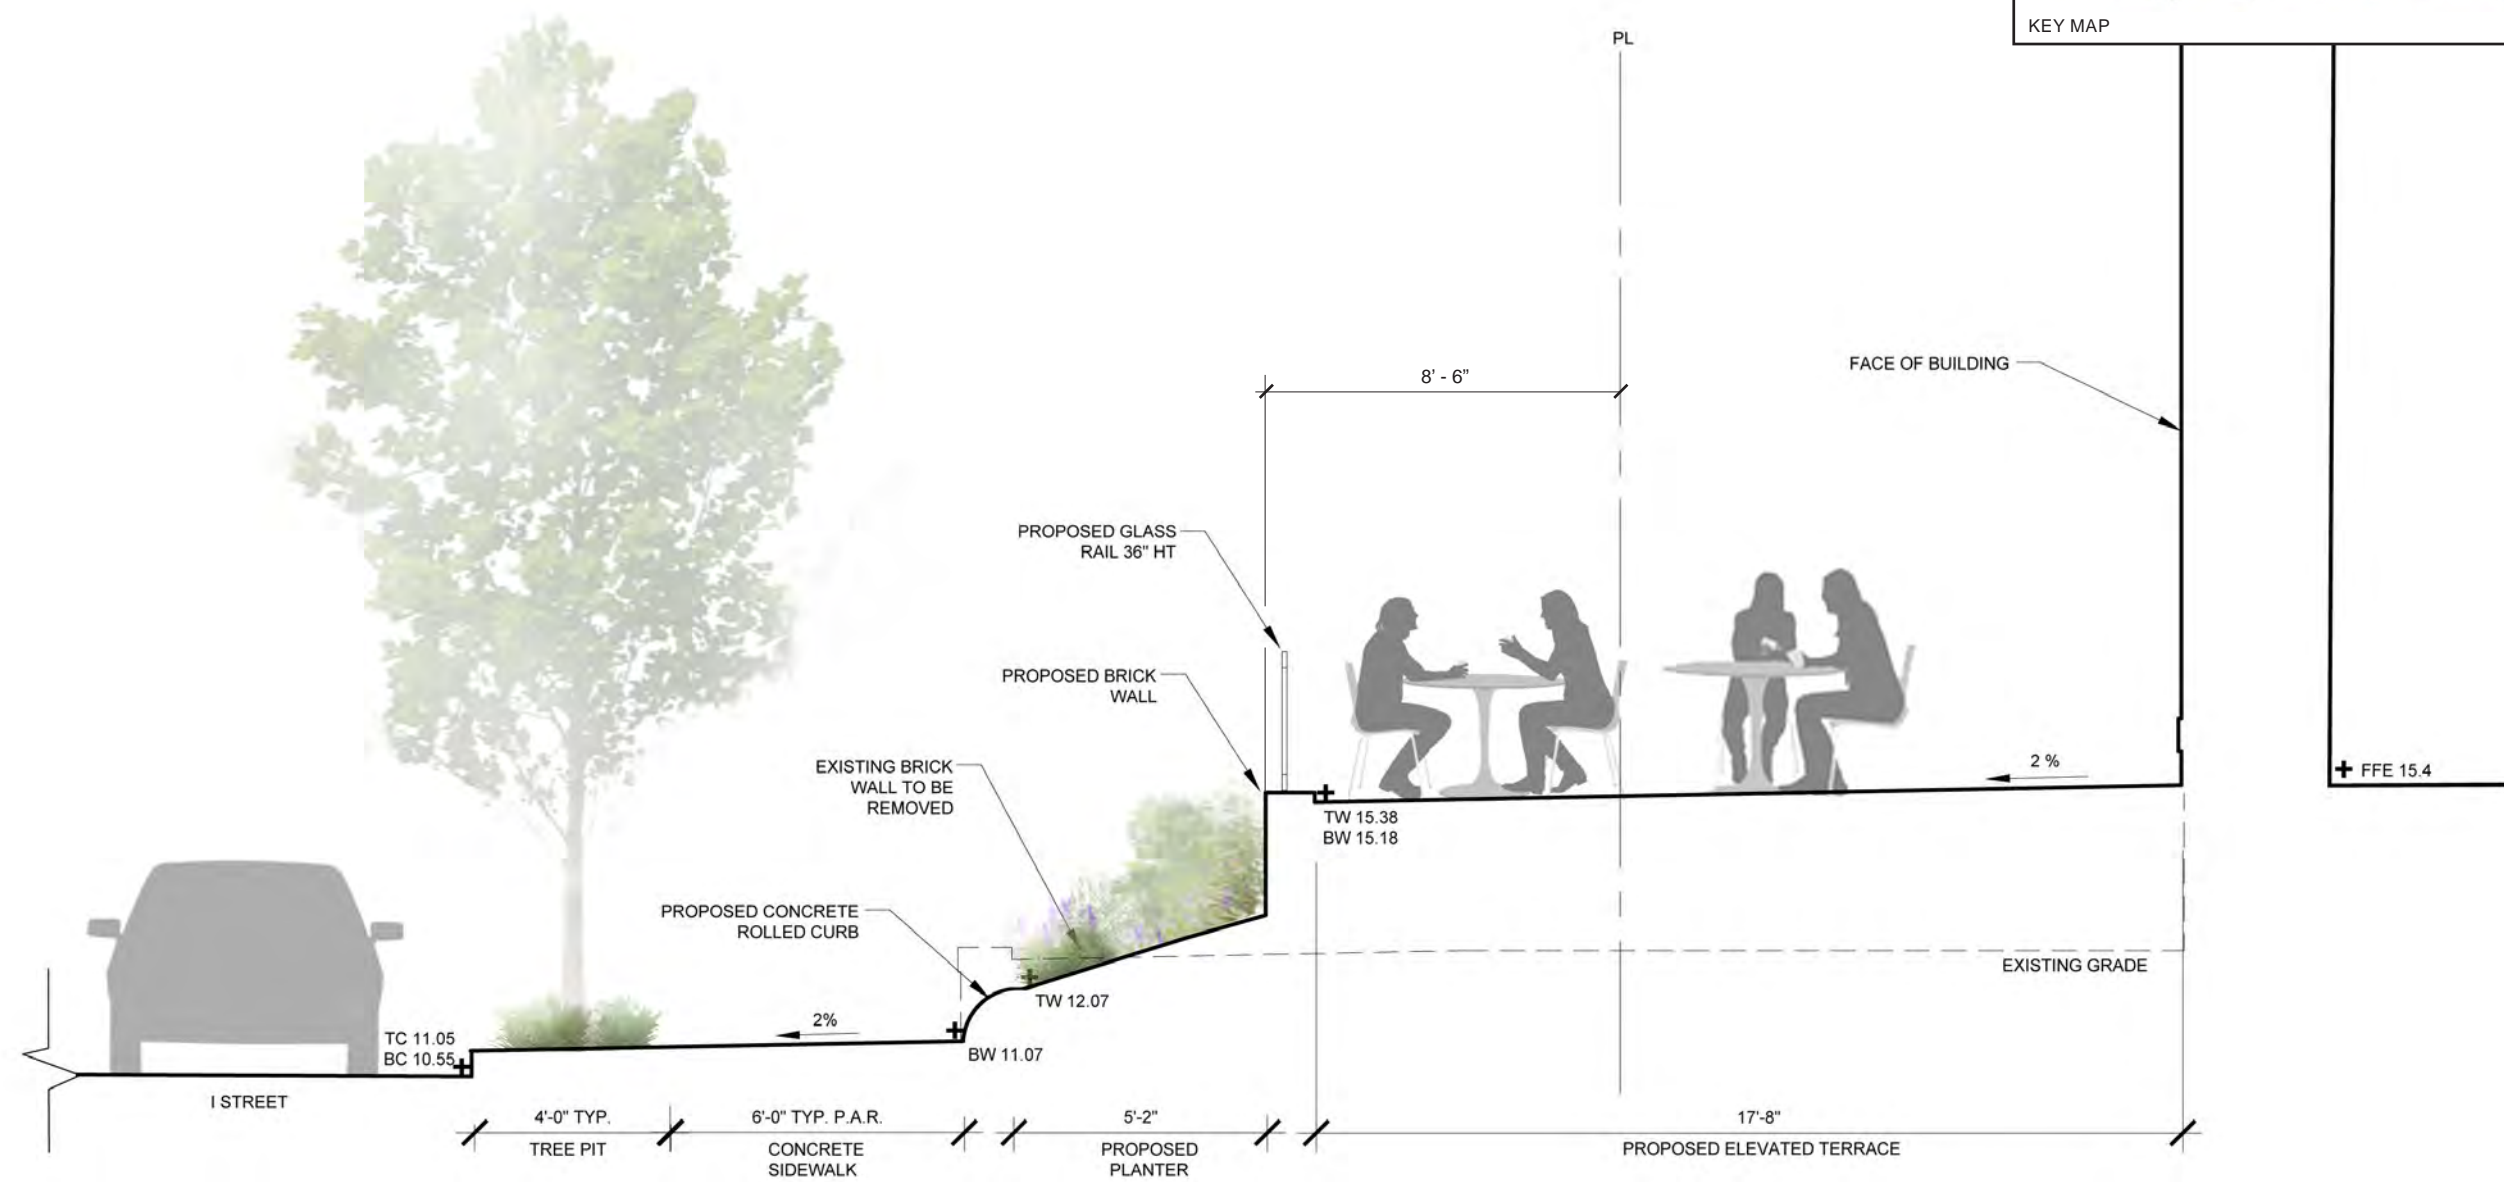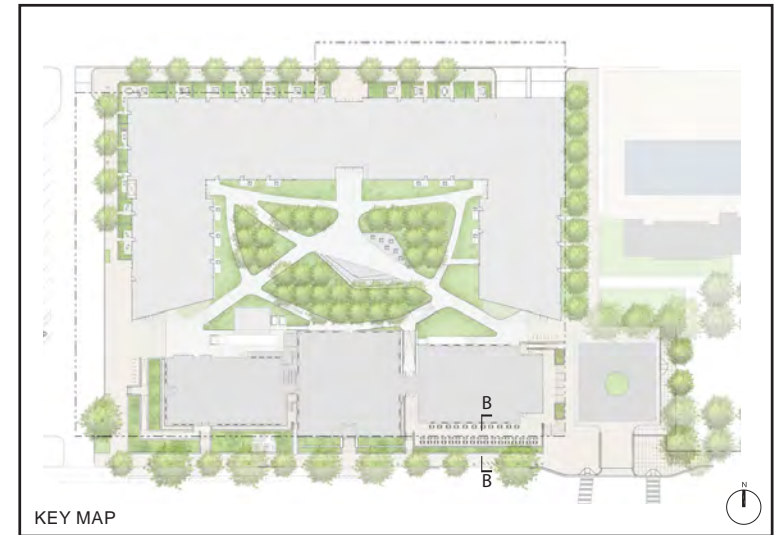

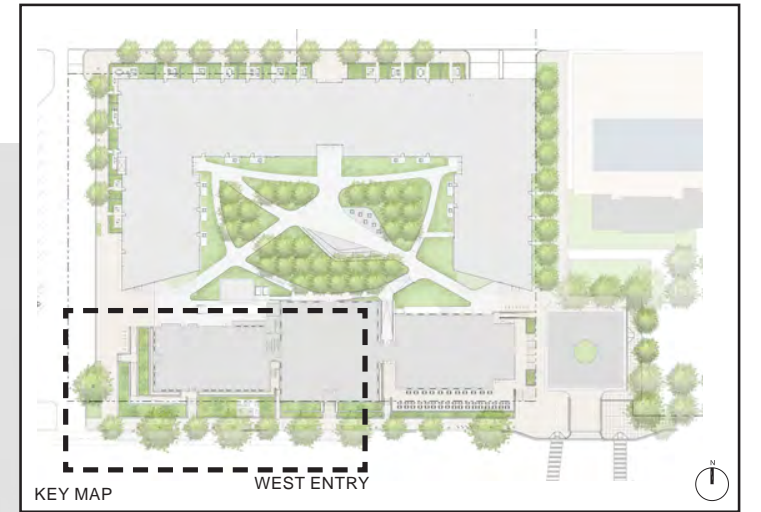
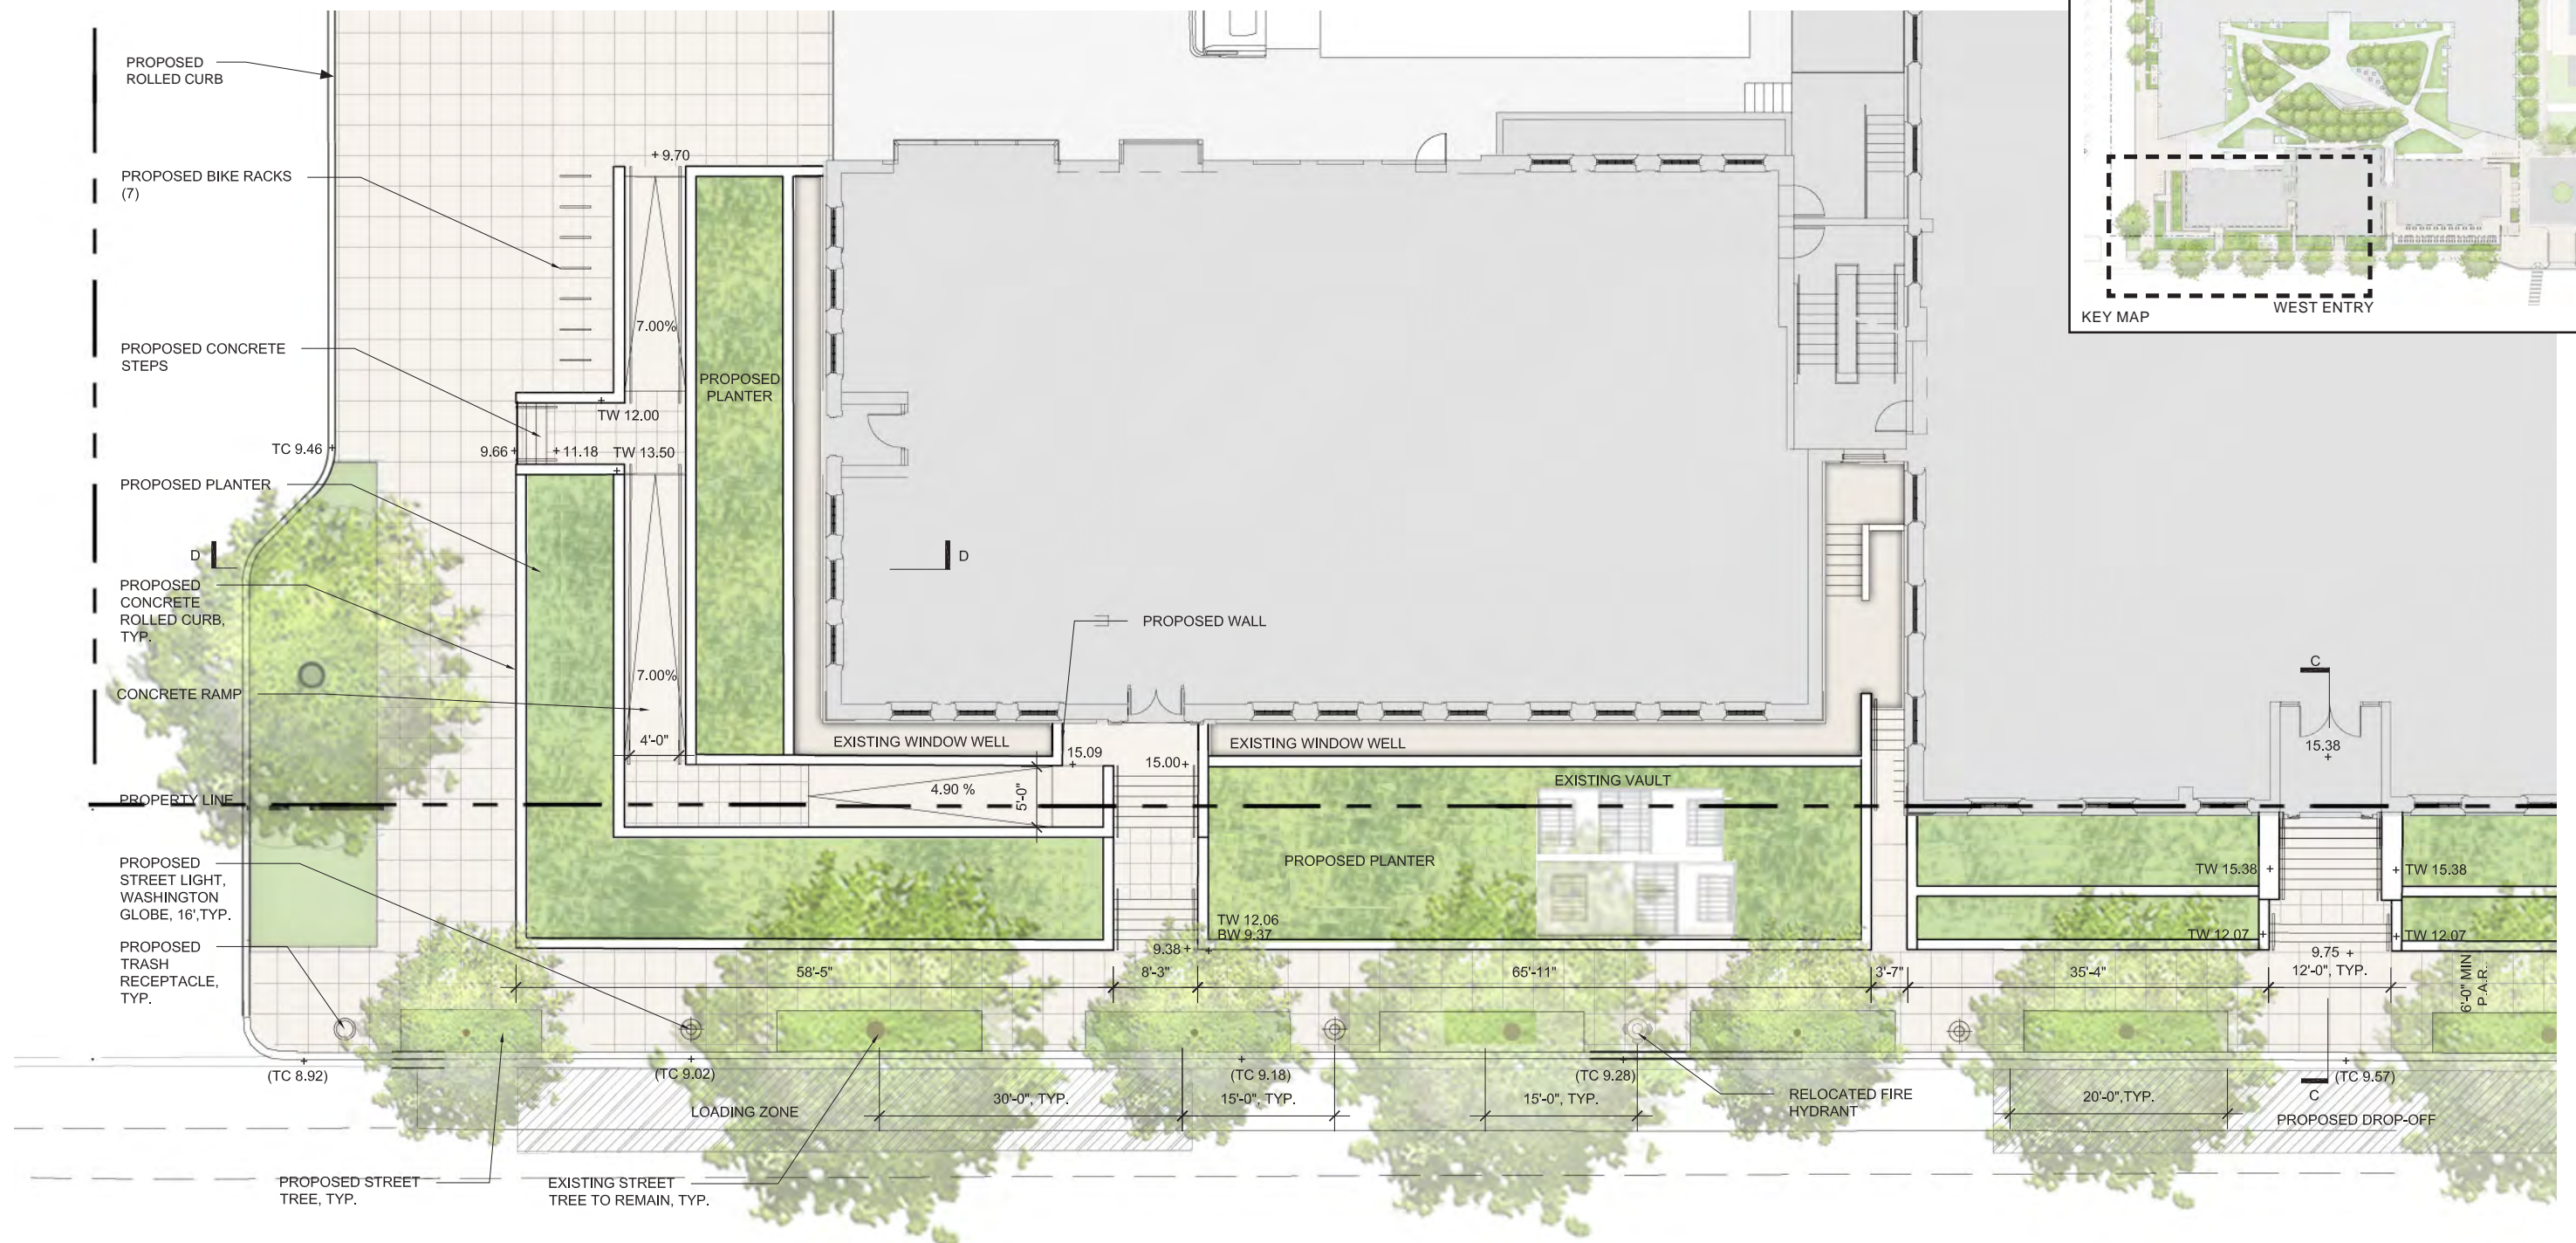


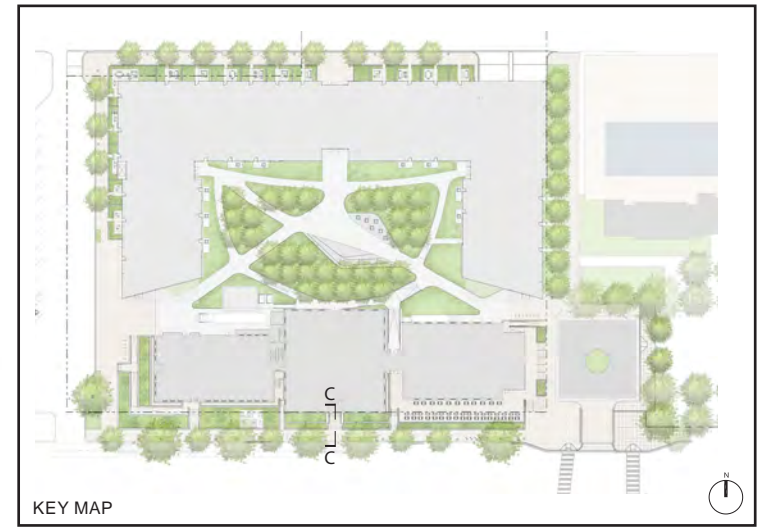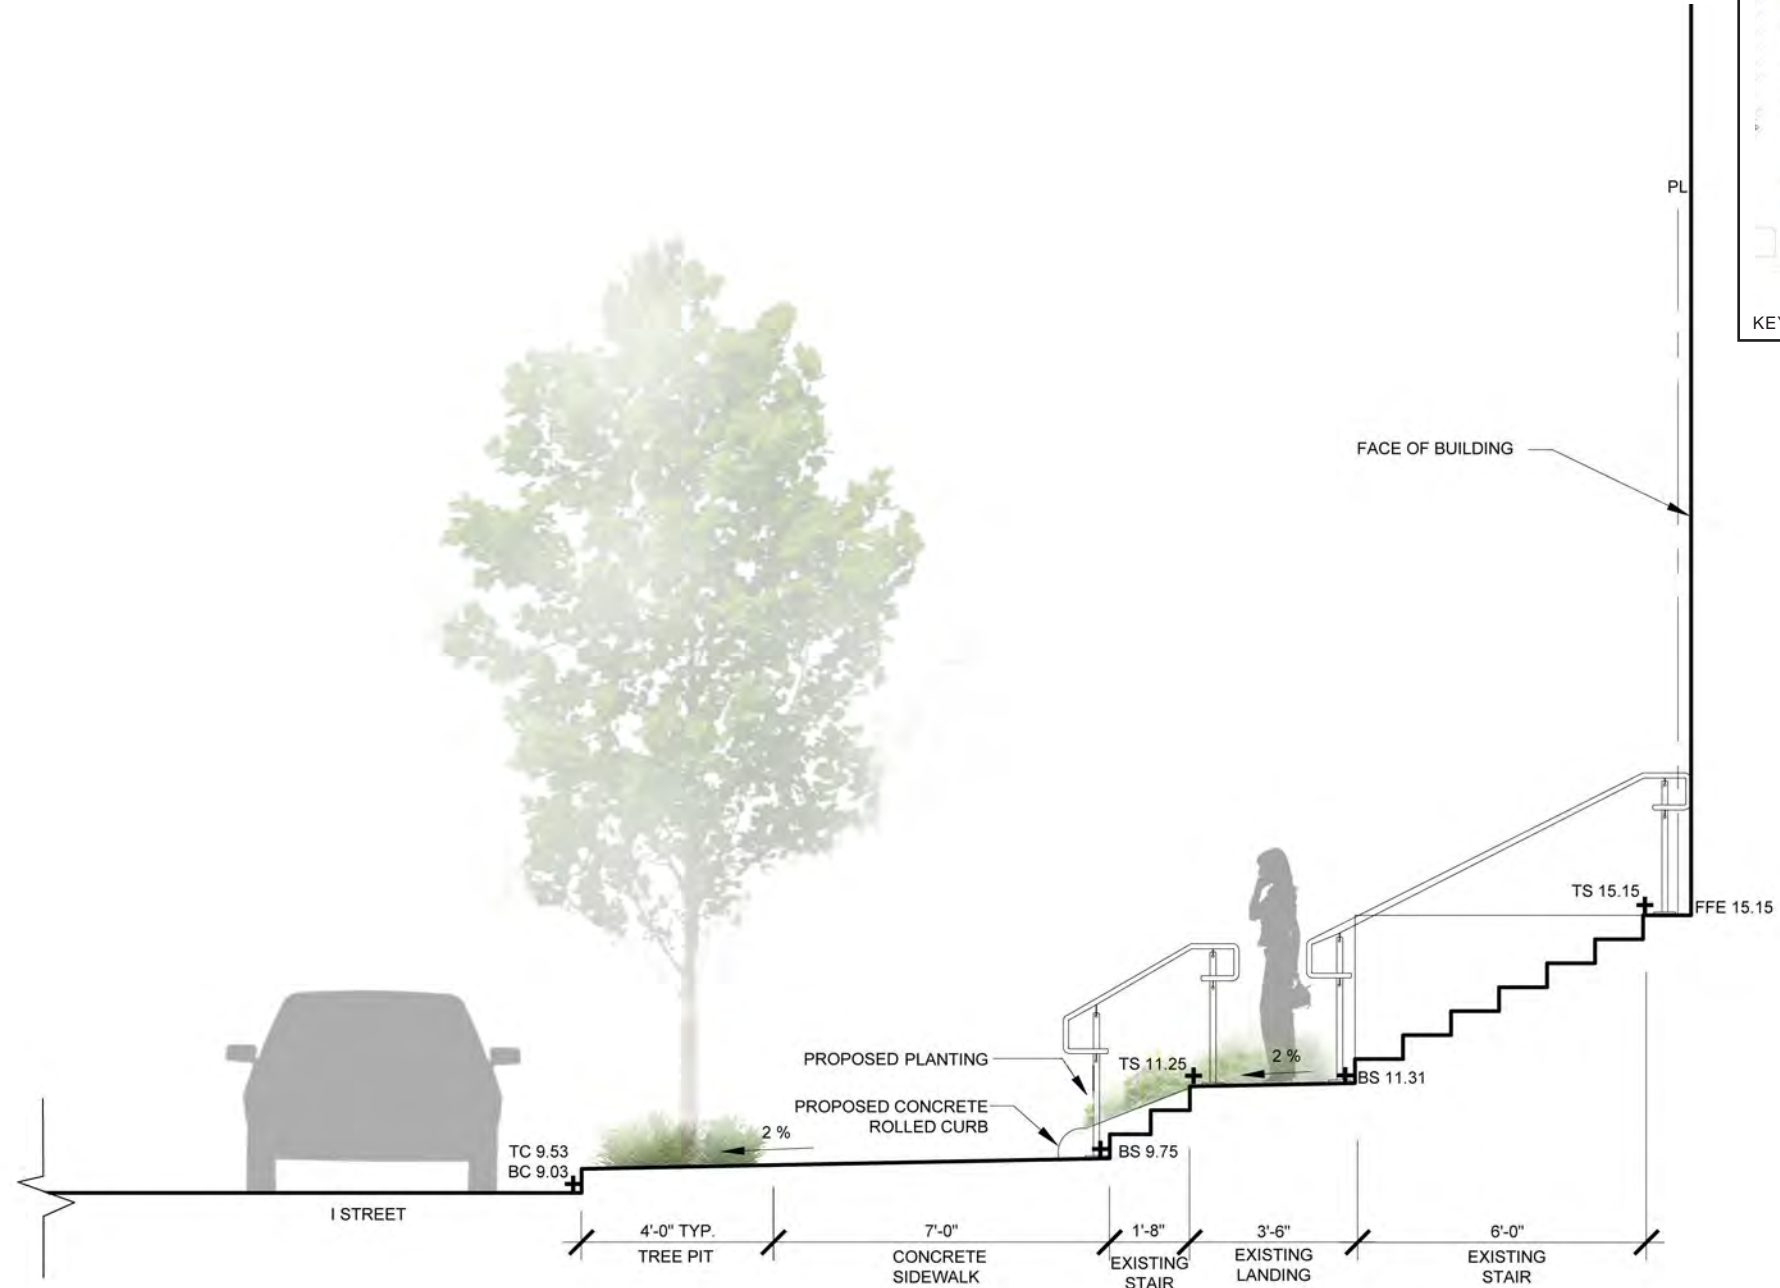


MAIN ENTRY - SECTION C-C



RANDALL SCHOOL | PUD Modification



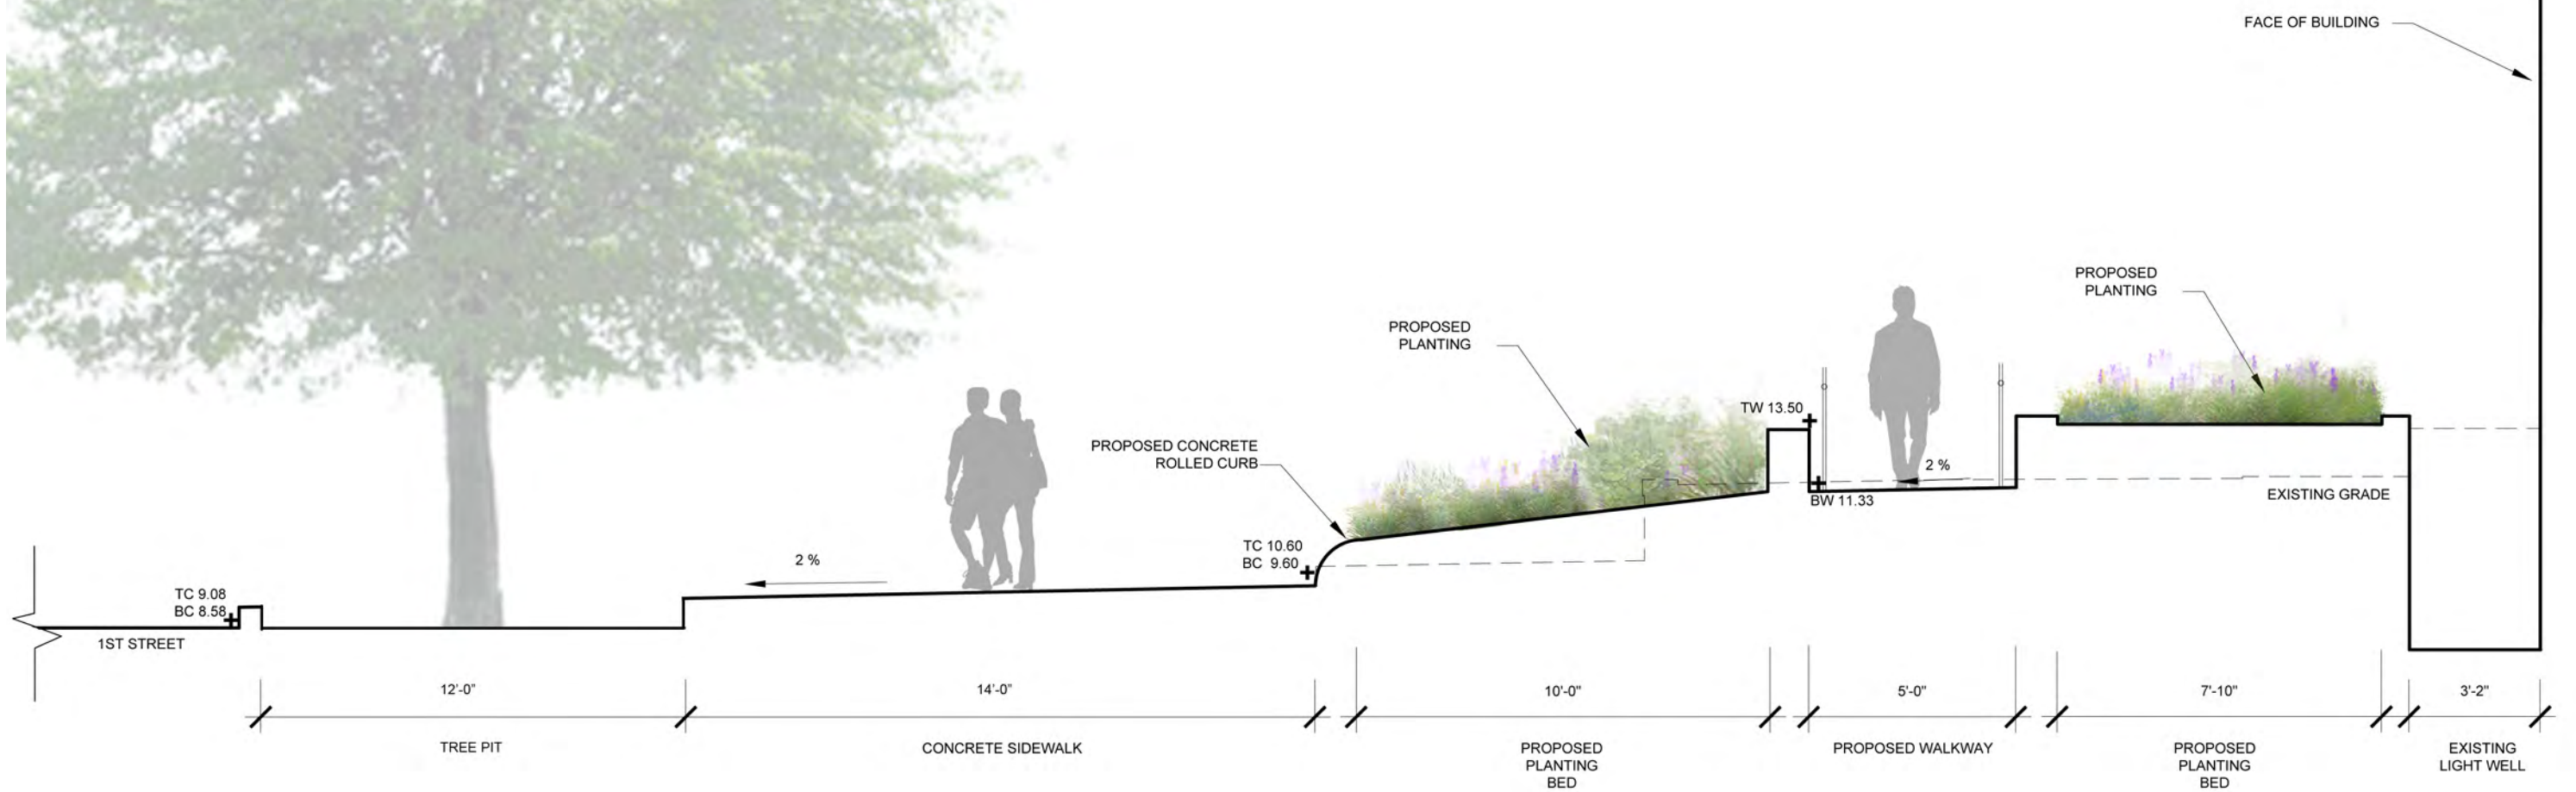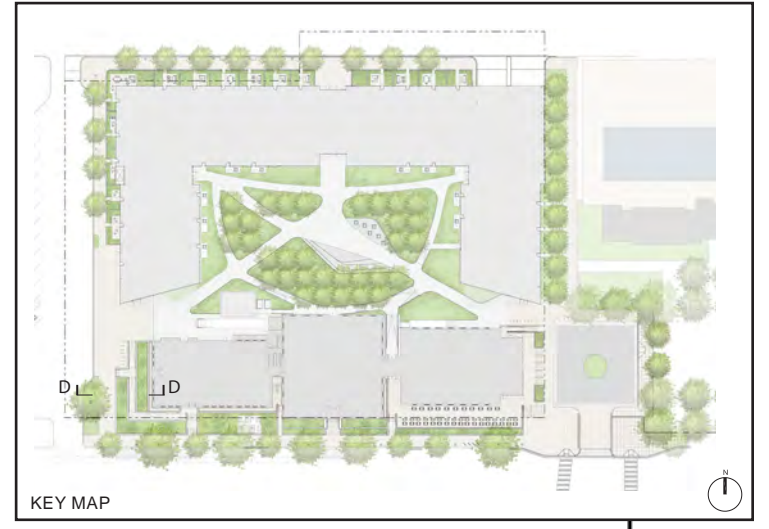


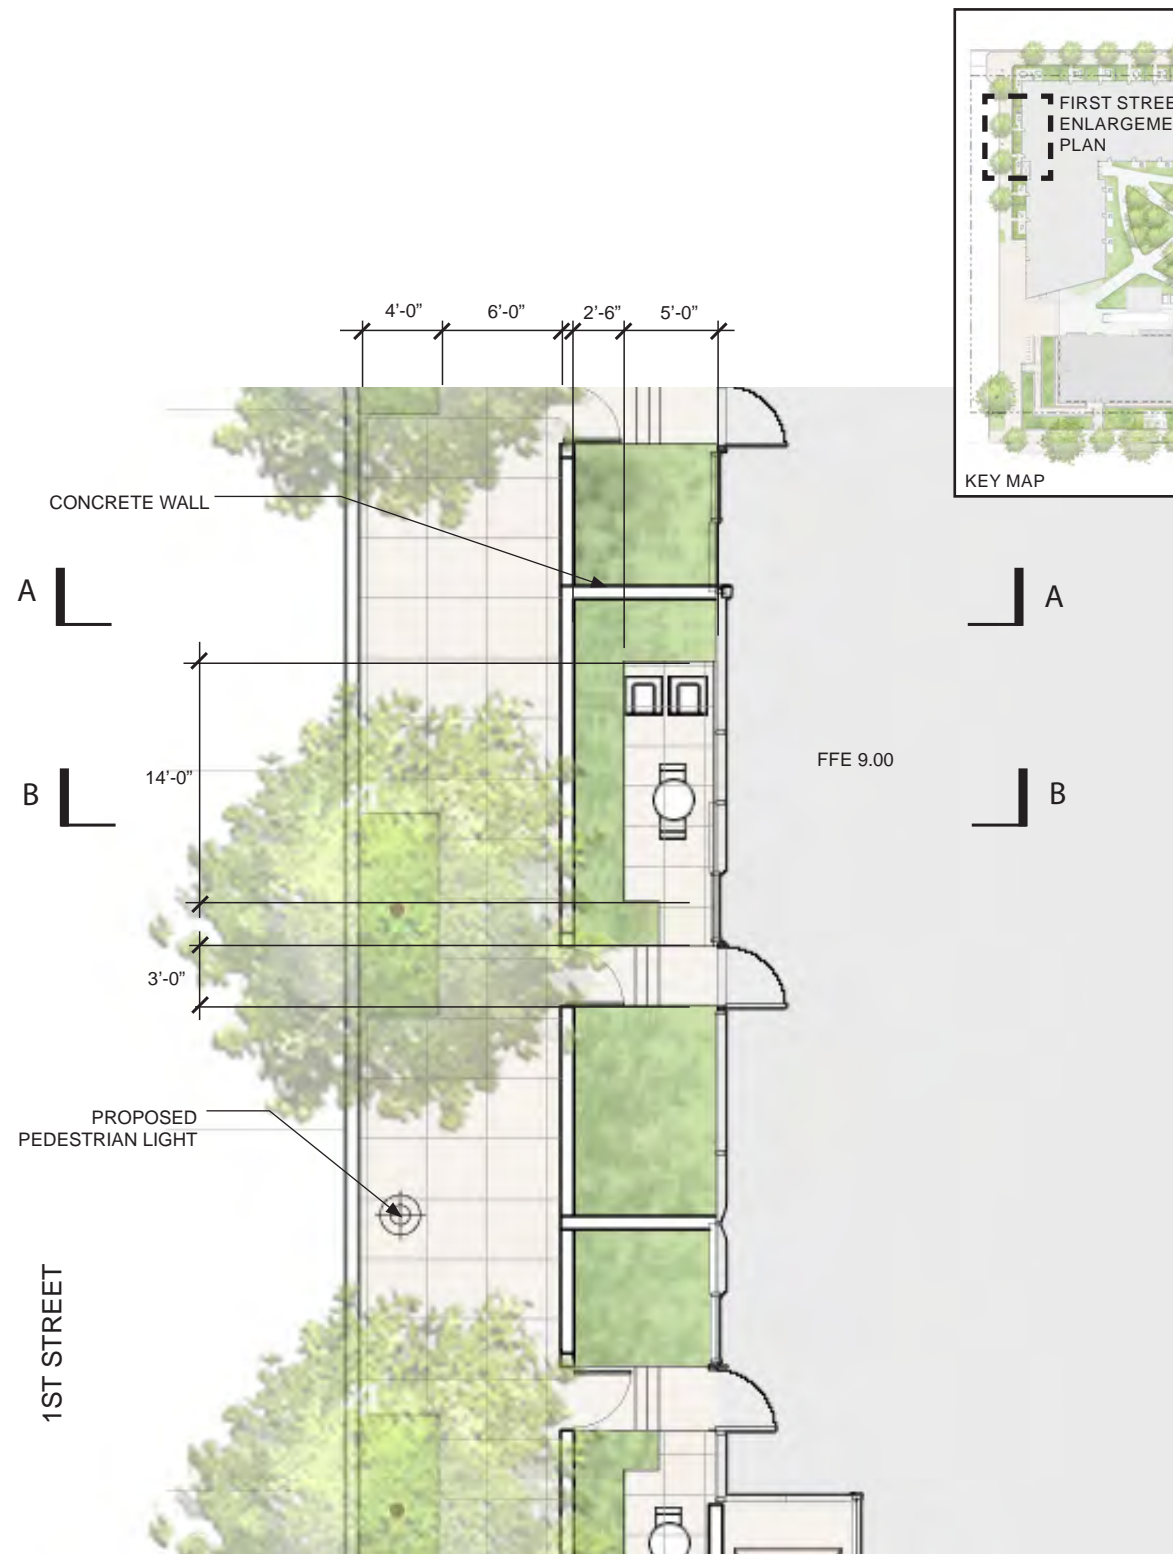


FIRST STREET ENLARGEMENT PLAN



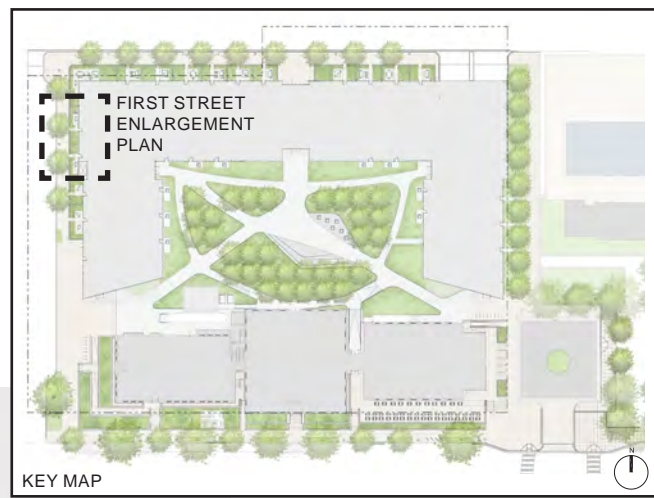
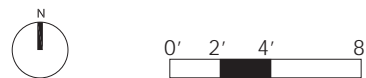


SECTION A-A

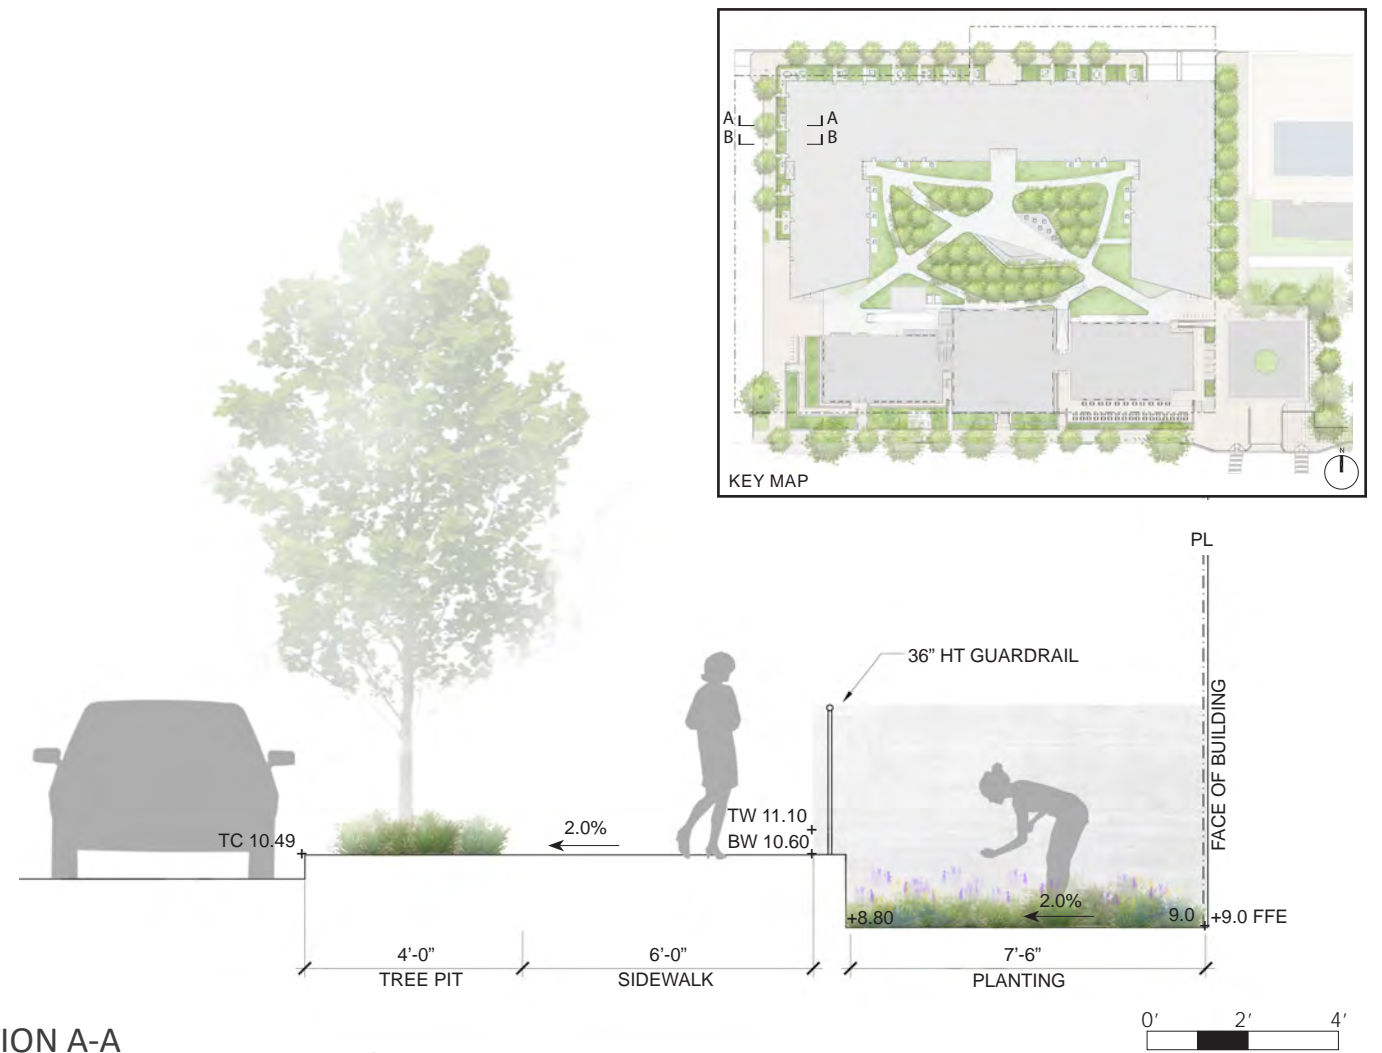

SECTION B-B

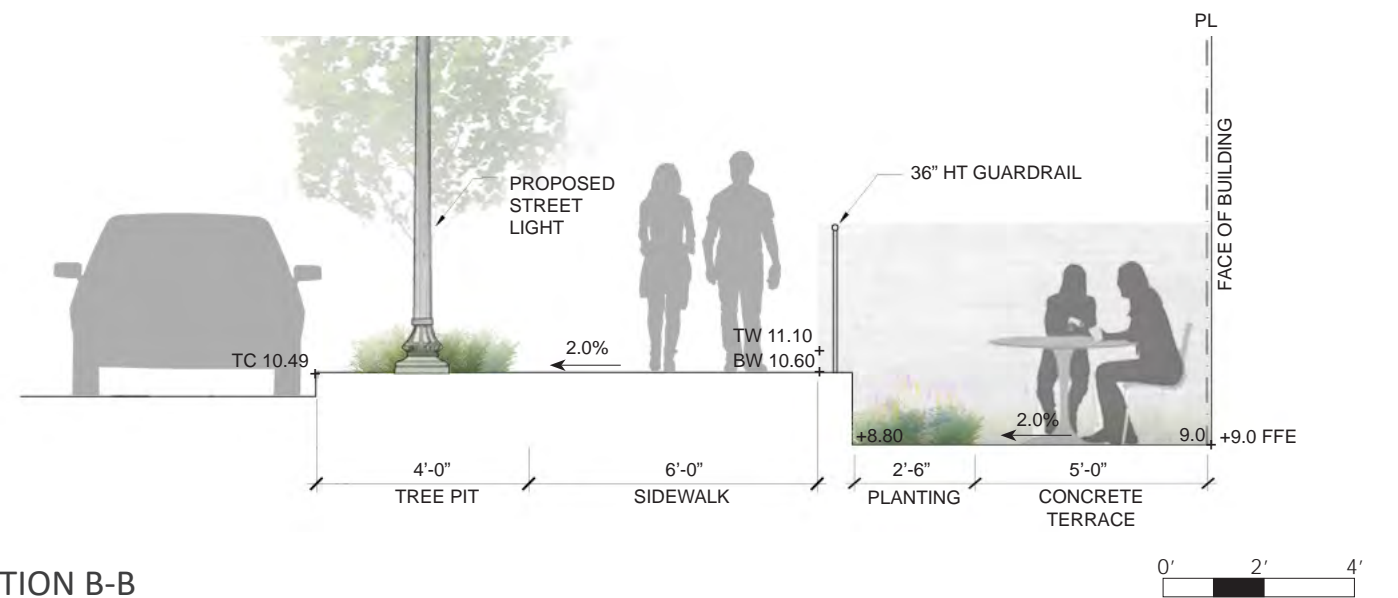

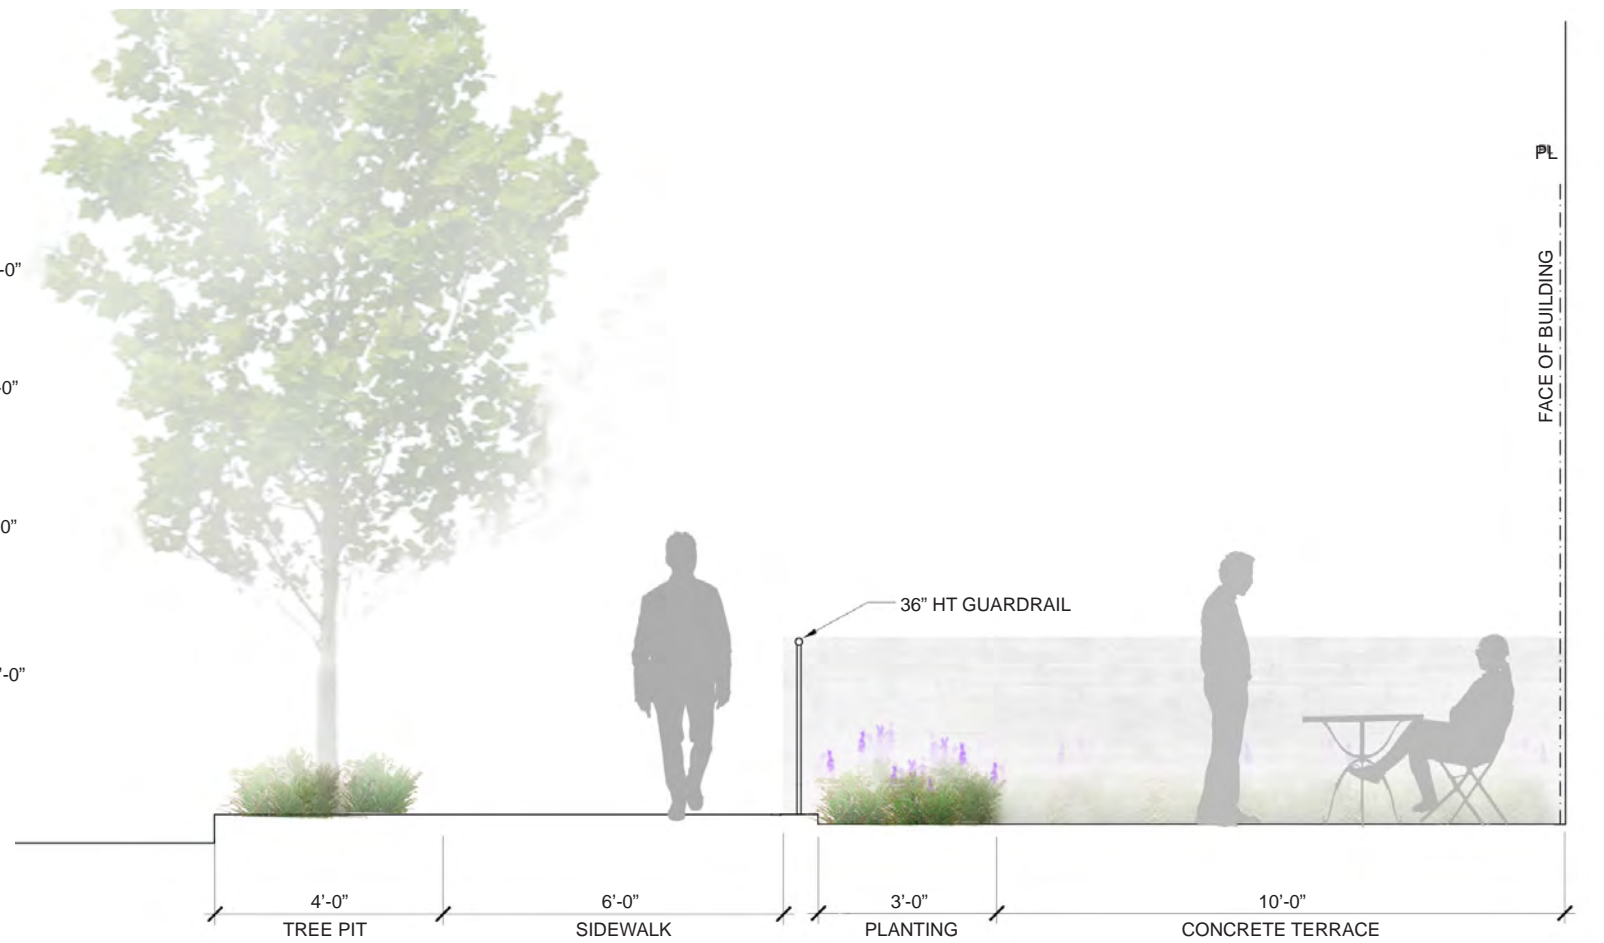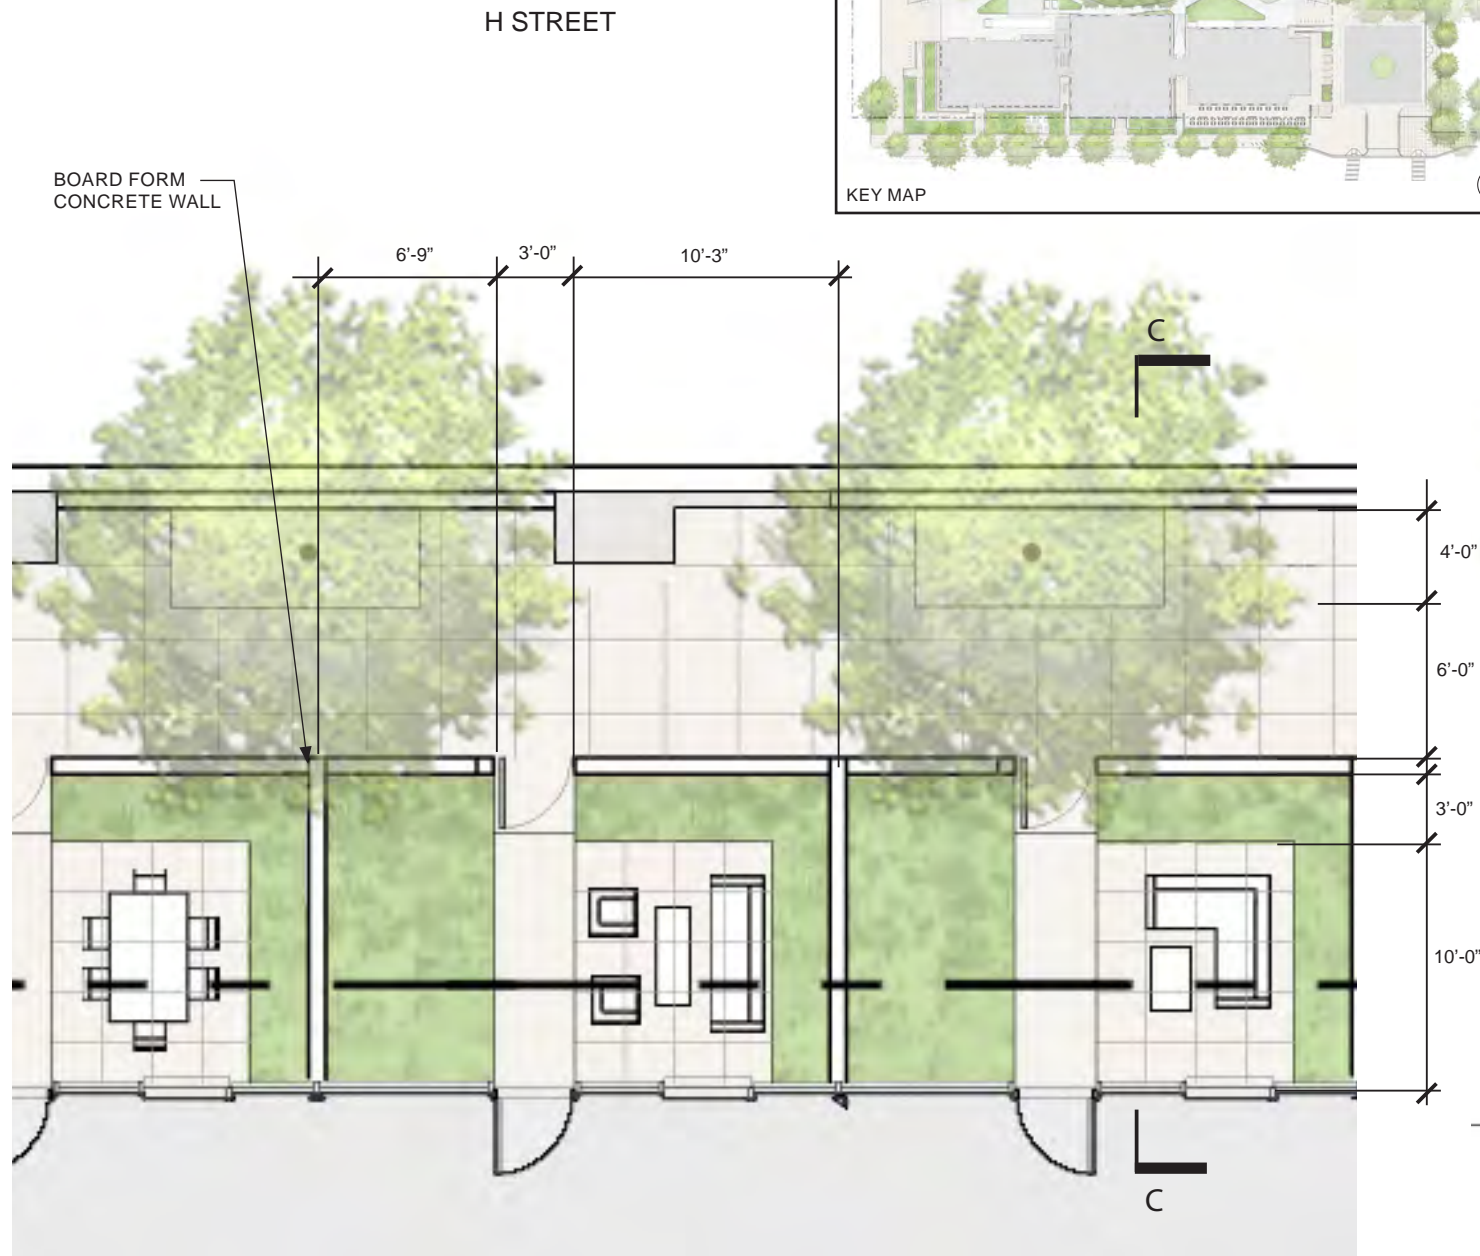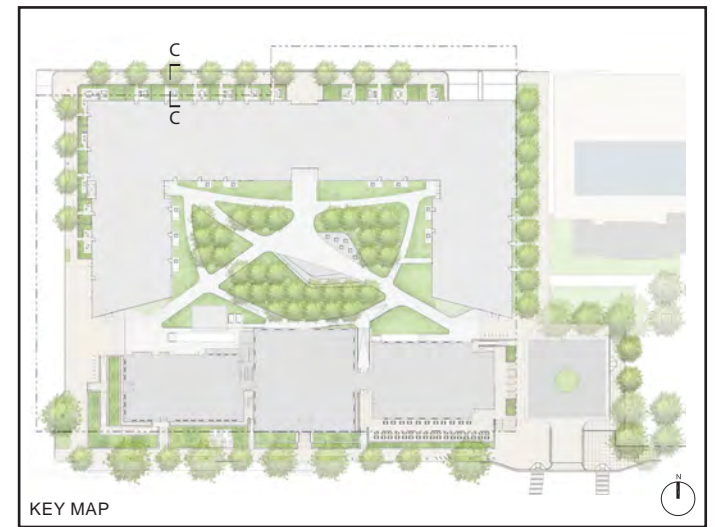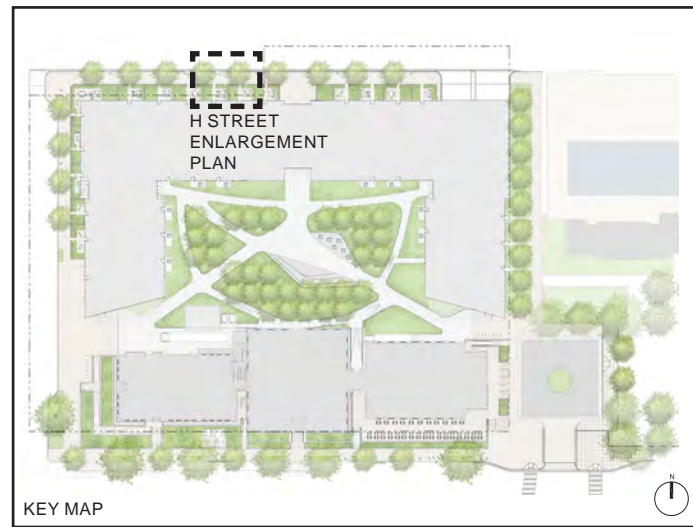


H STREET ENLARGEMENT PLAN




SECTION C-C



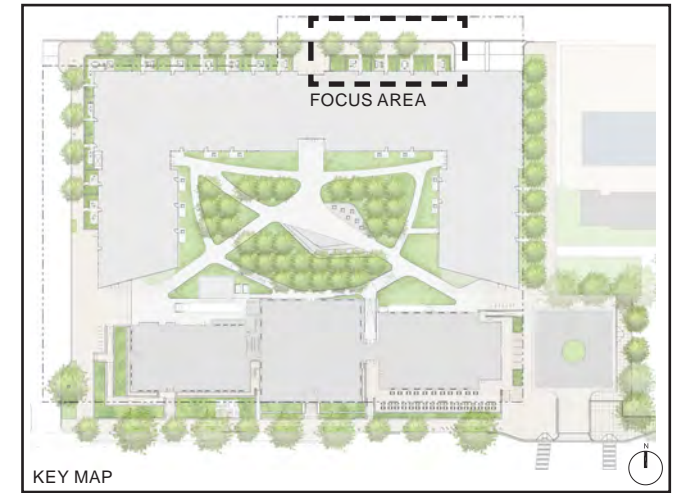


H STREET ELEVATION

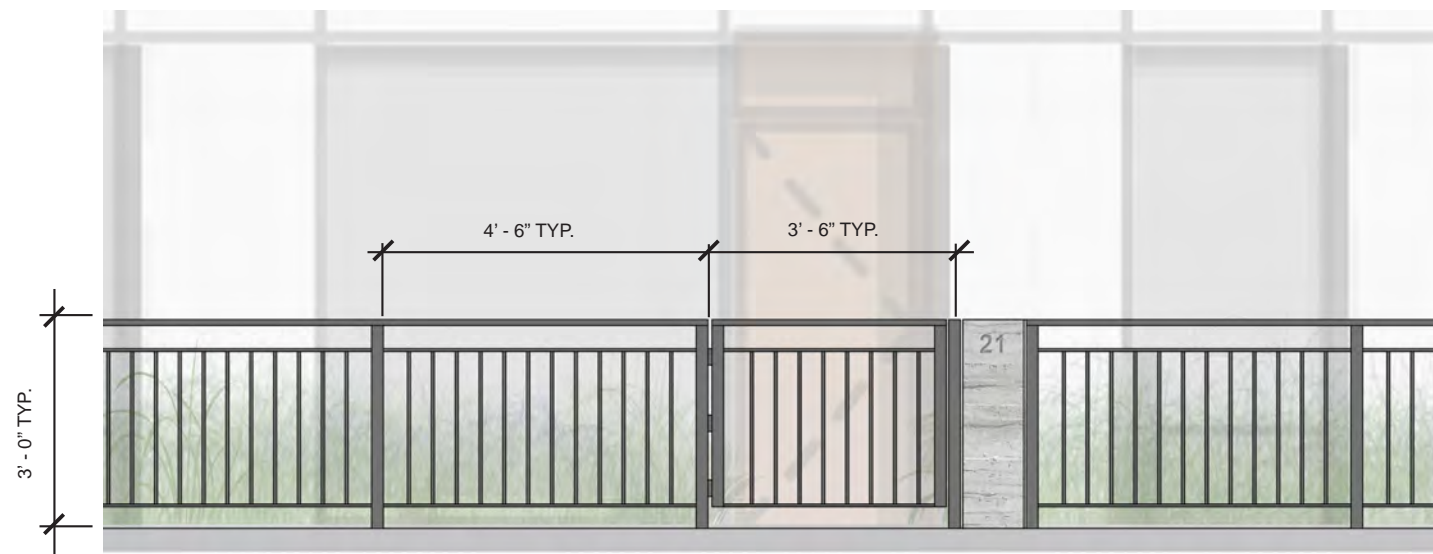


ZOOMED ELEVATION




COLUMN DETAIL

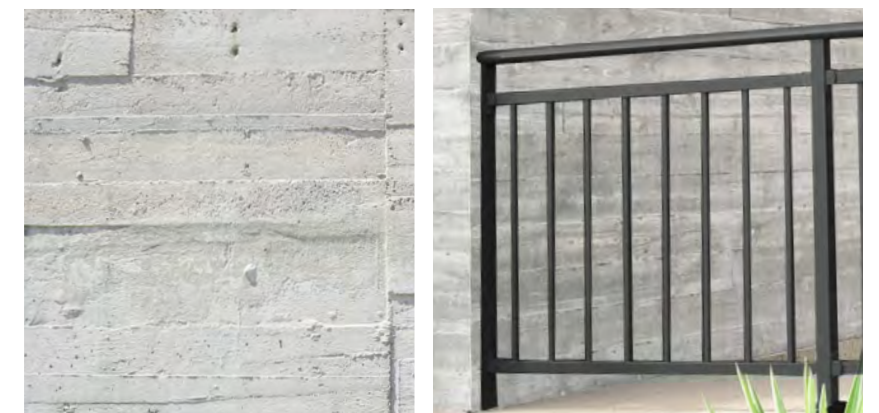

SUPPORTIVE IMAGERY

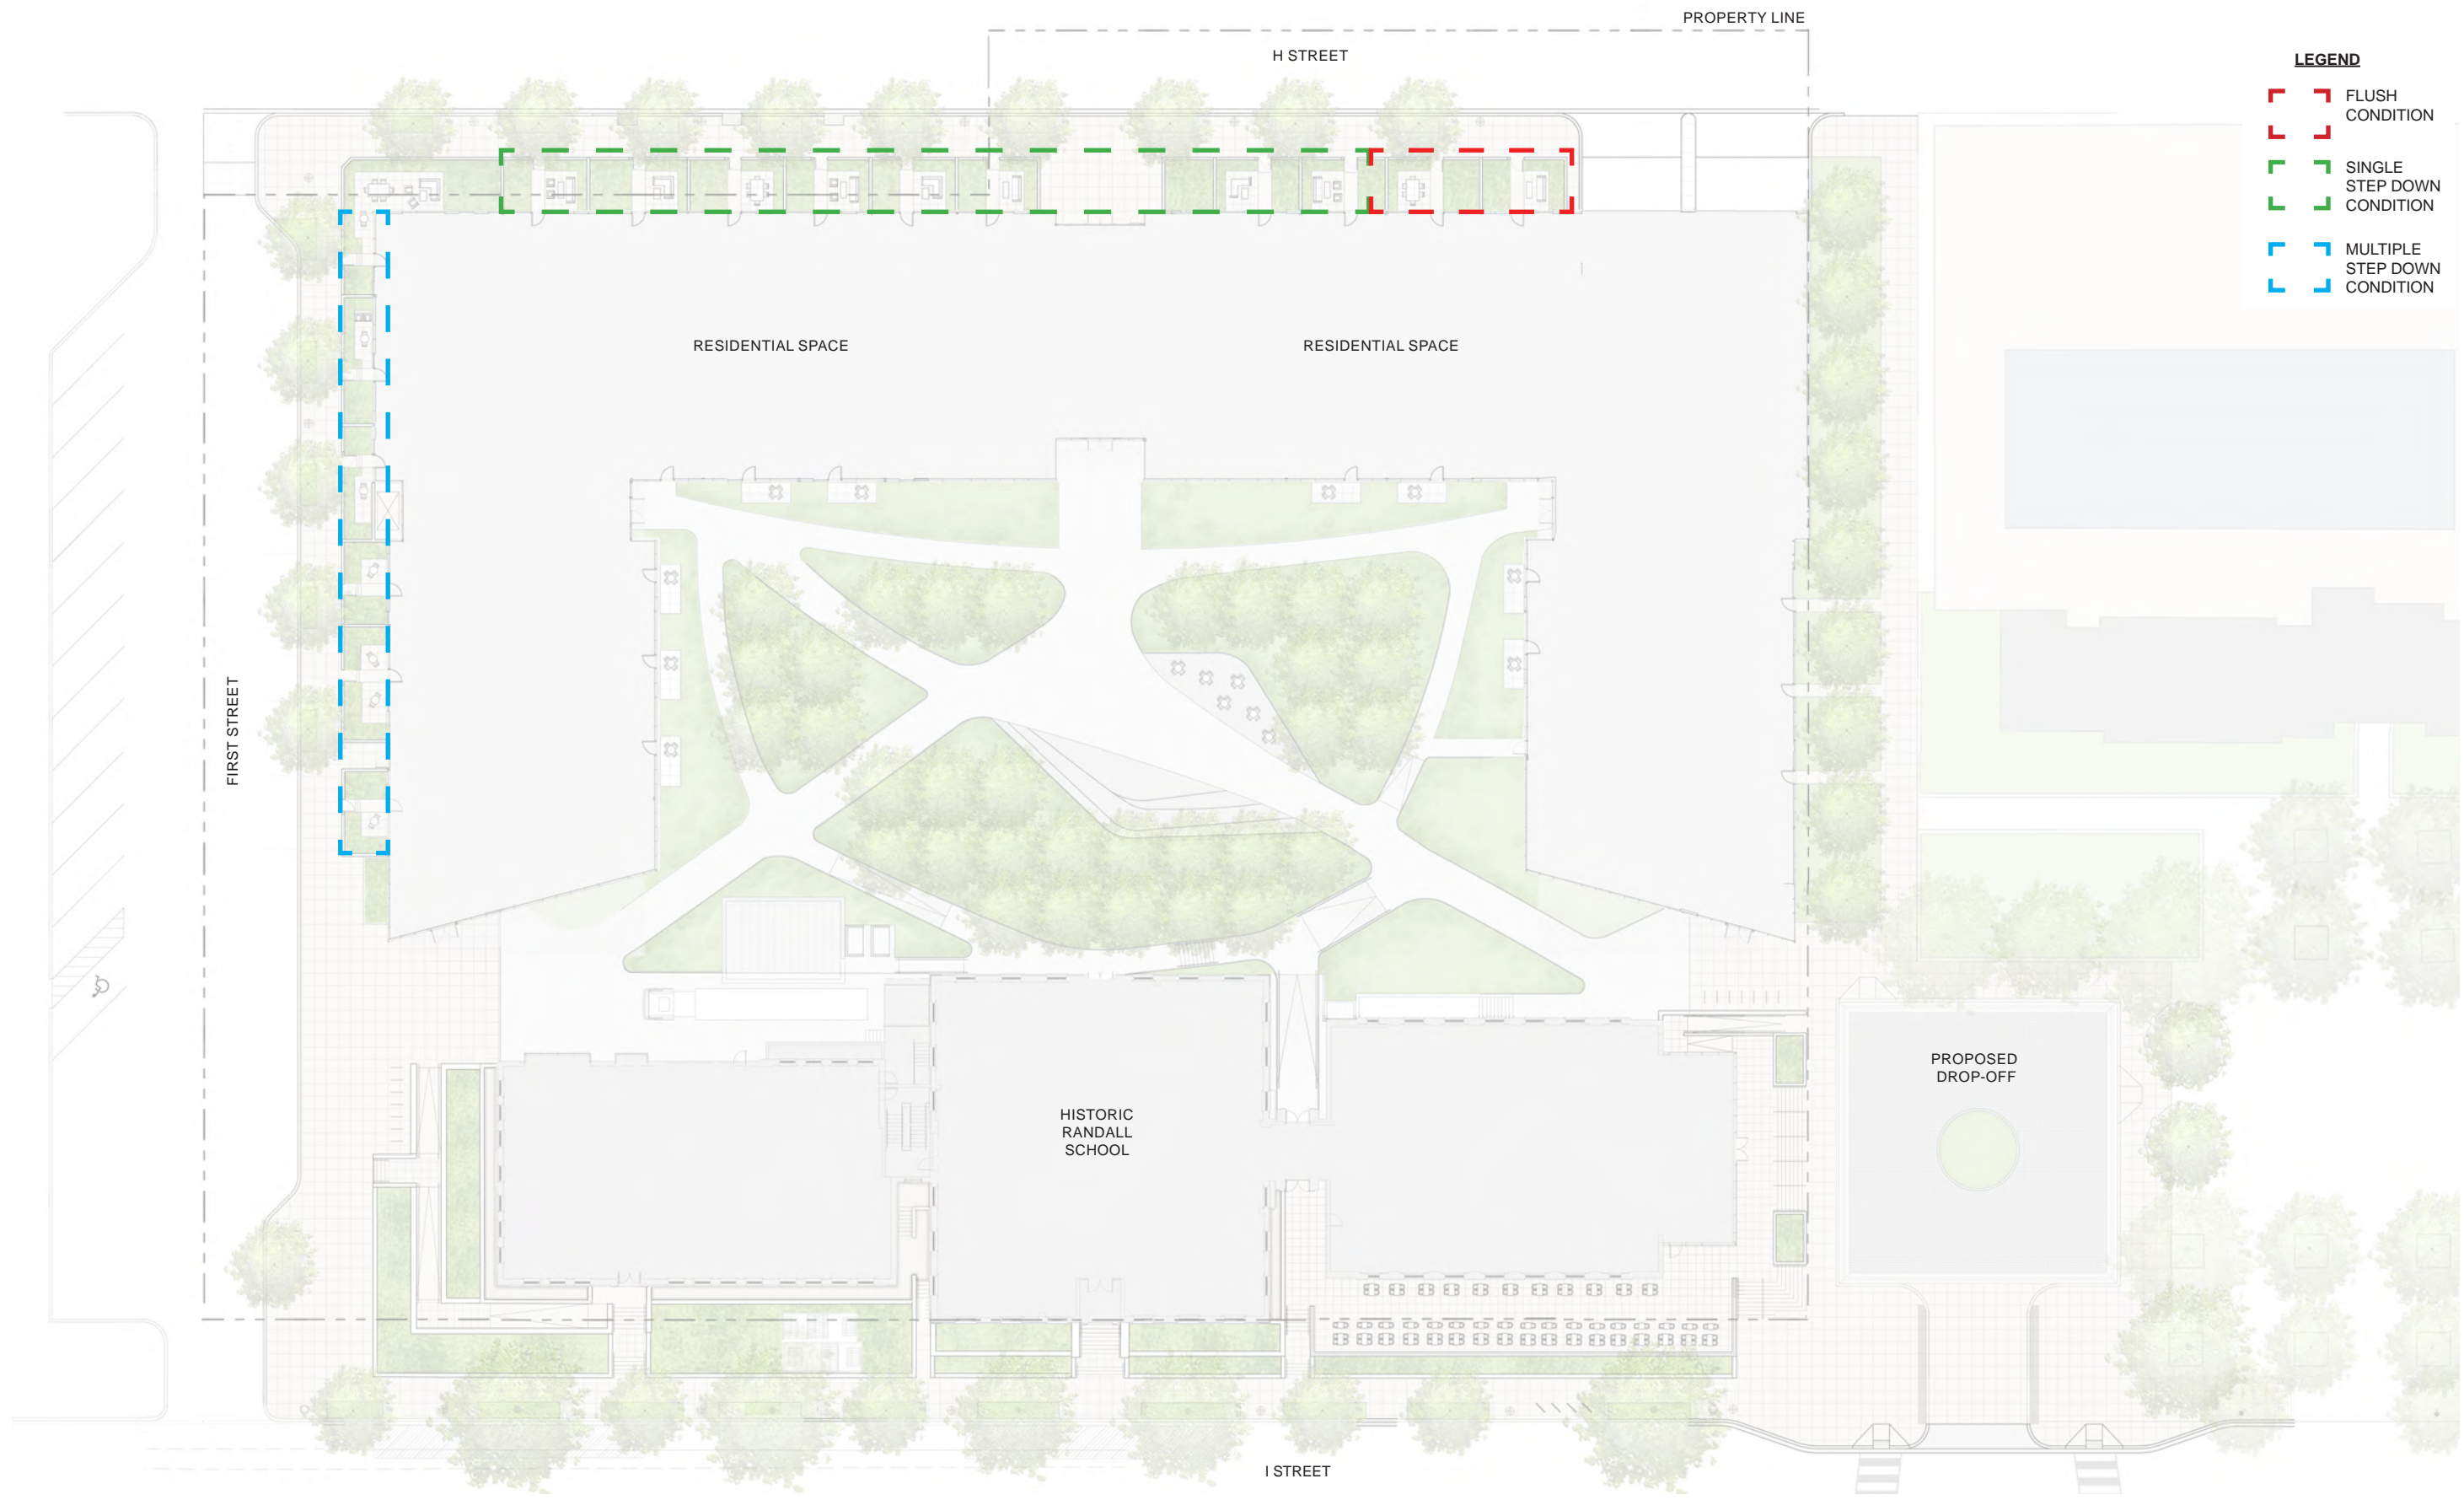

- LEGEND**
- ┌┐└└ FLUSH CONDITION
 - ┌┐└└ SINGLE STEP DOWN CONDITION
 - ┌┐└└ MULTIPLE STEP DOWN CONDITION


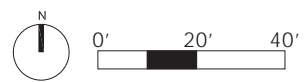







COURTYARD PLAN

RANDALL SCHOOL | PUD Modification




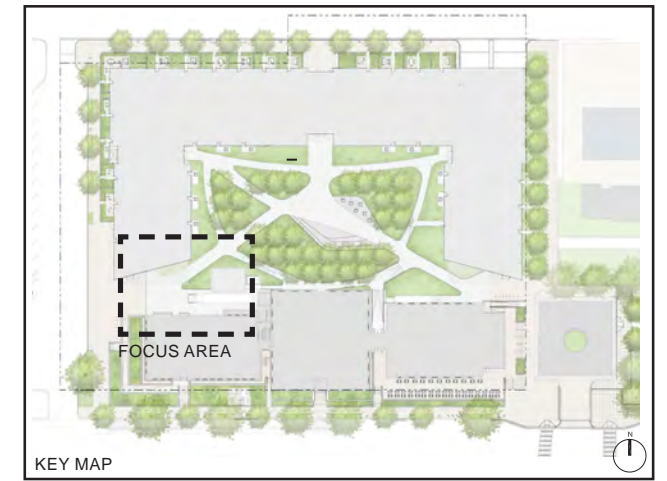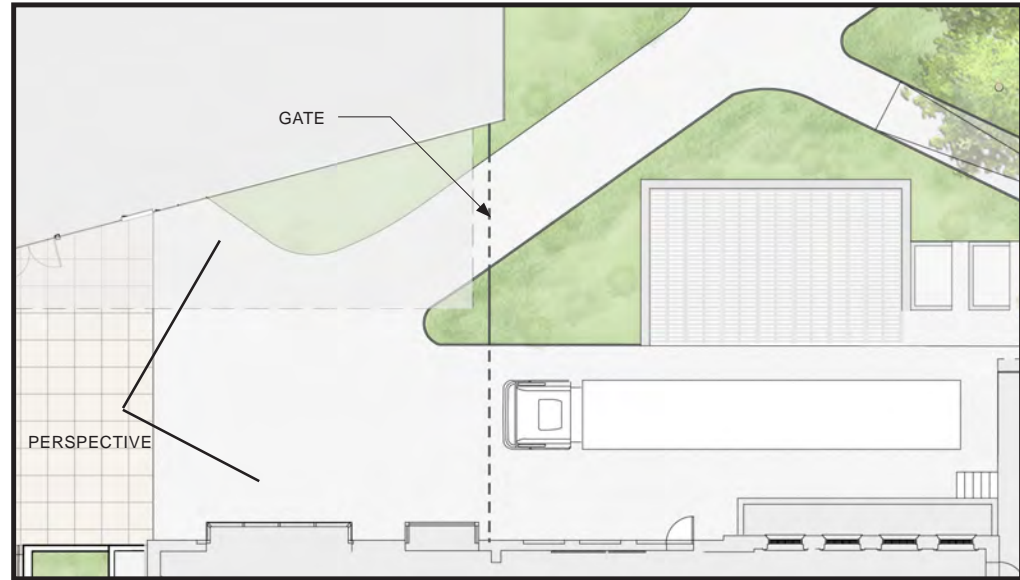

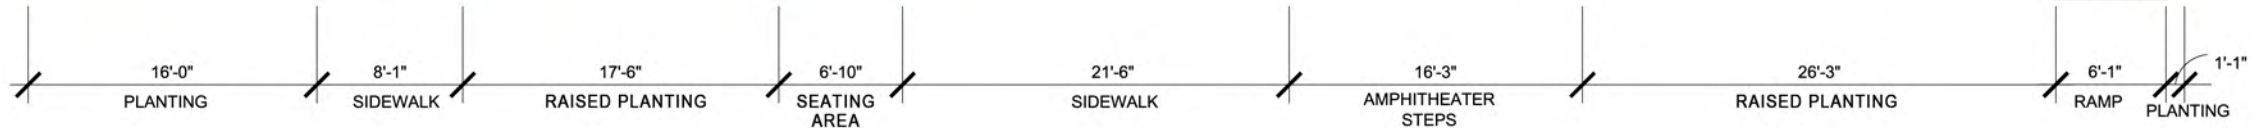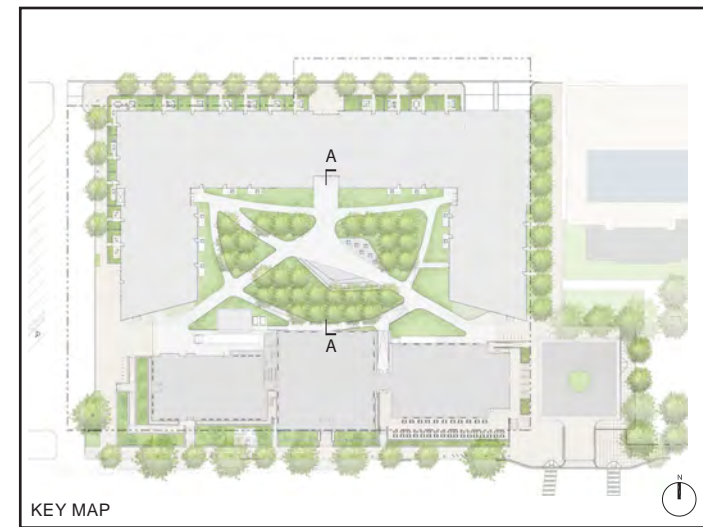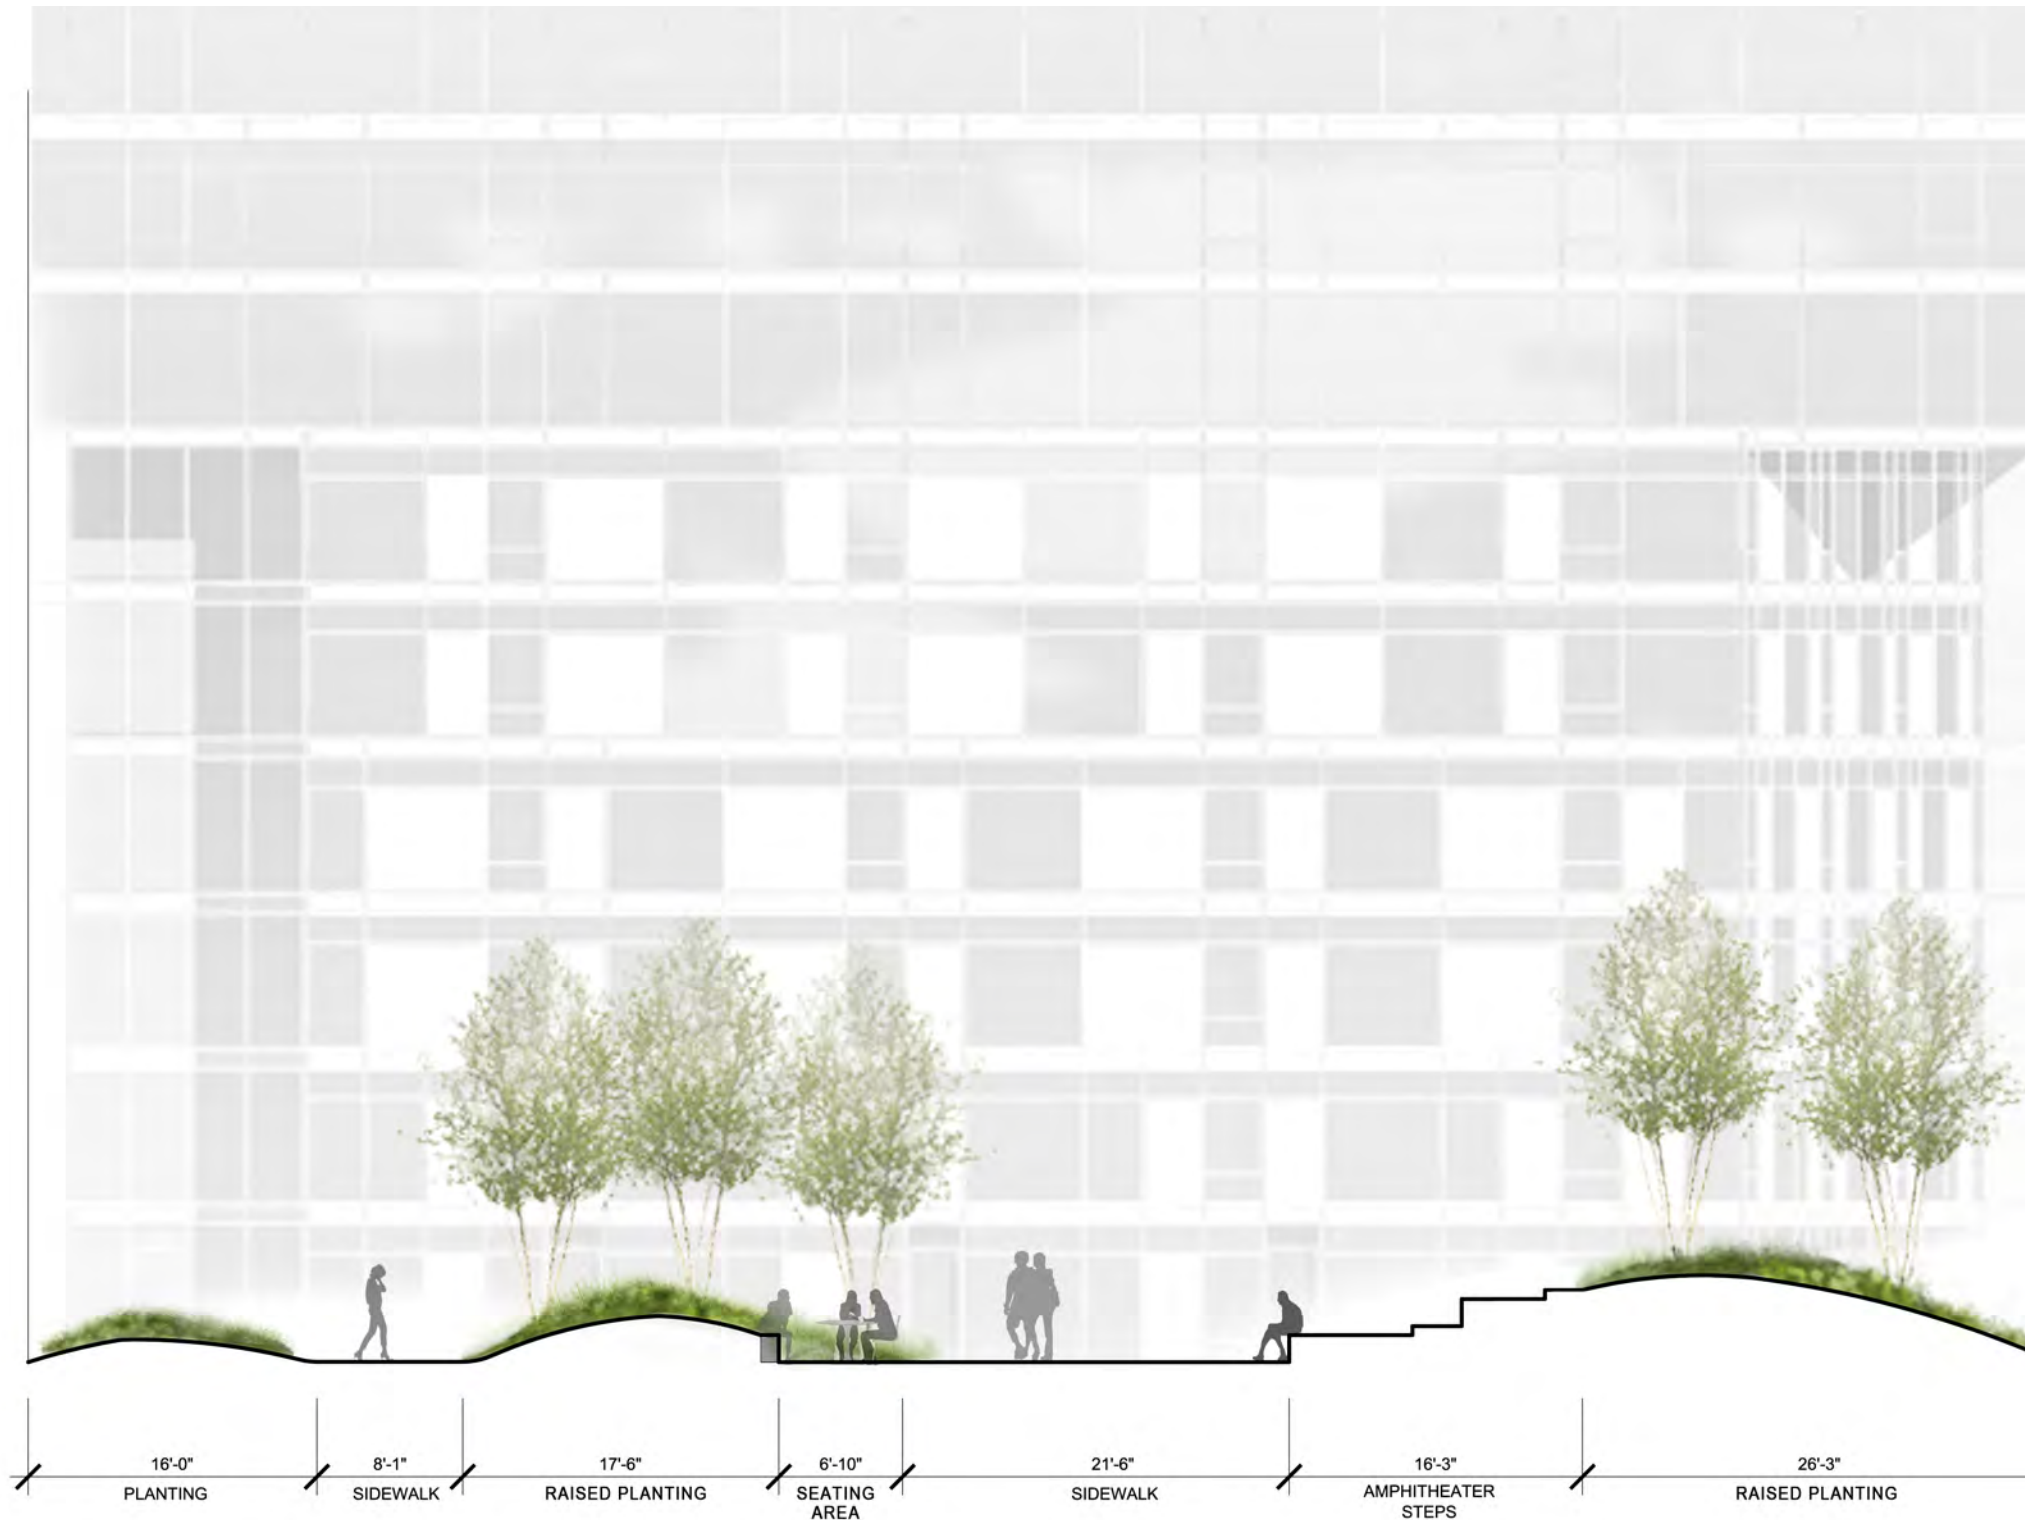

COURTYARD SECTION

RANDALL SCHOOL | PUD Modification

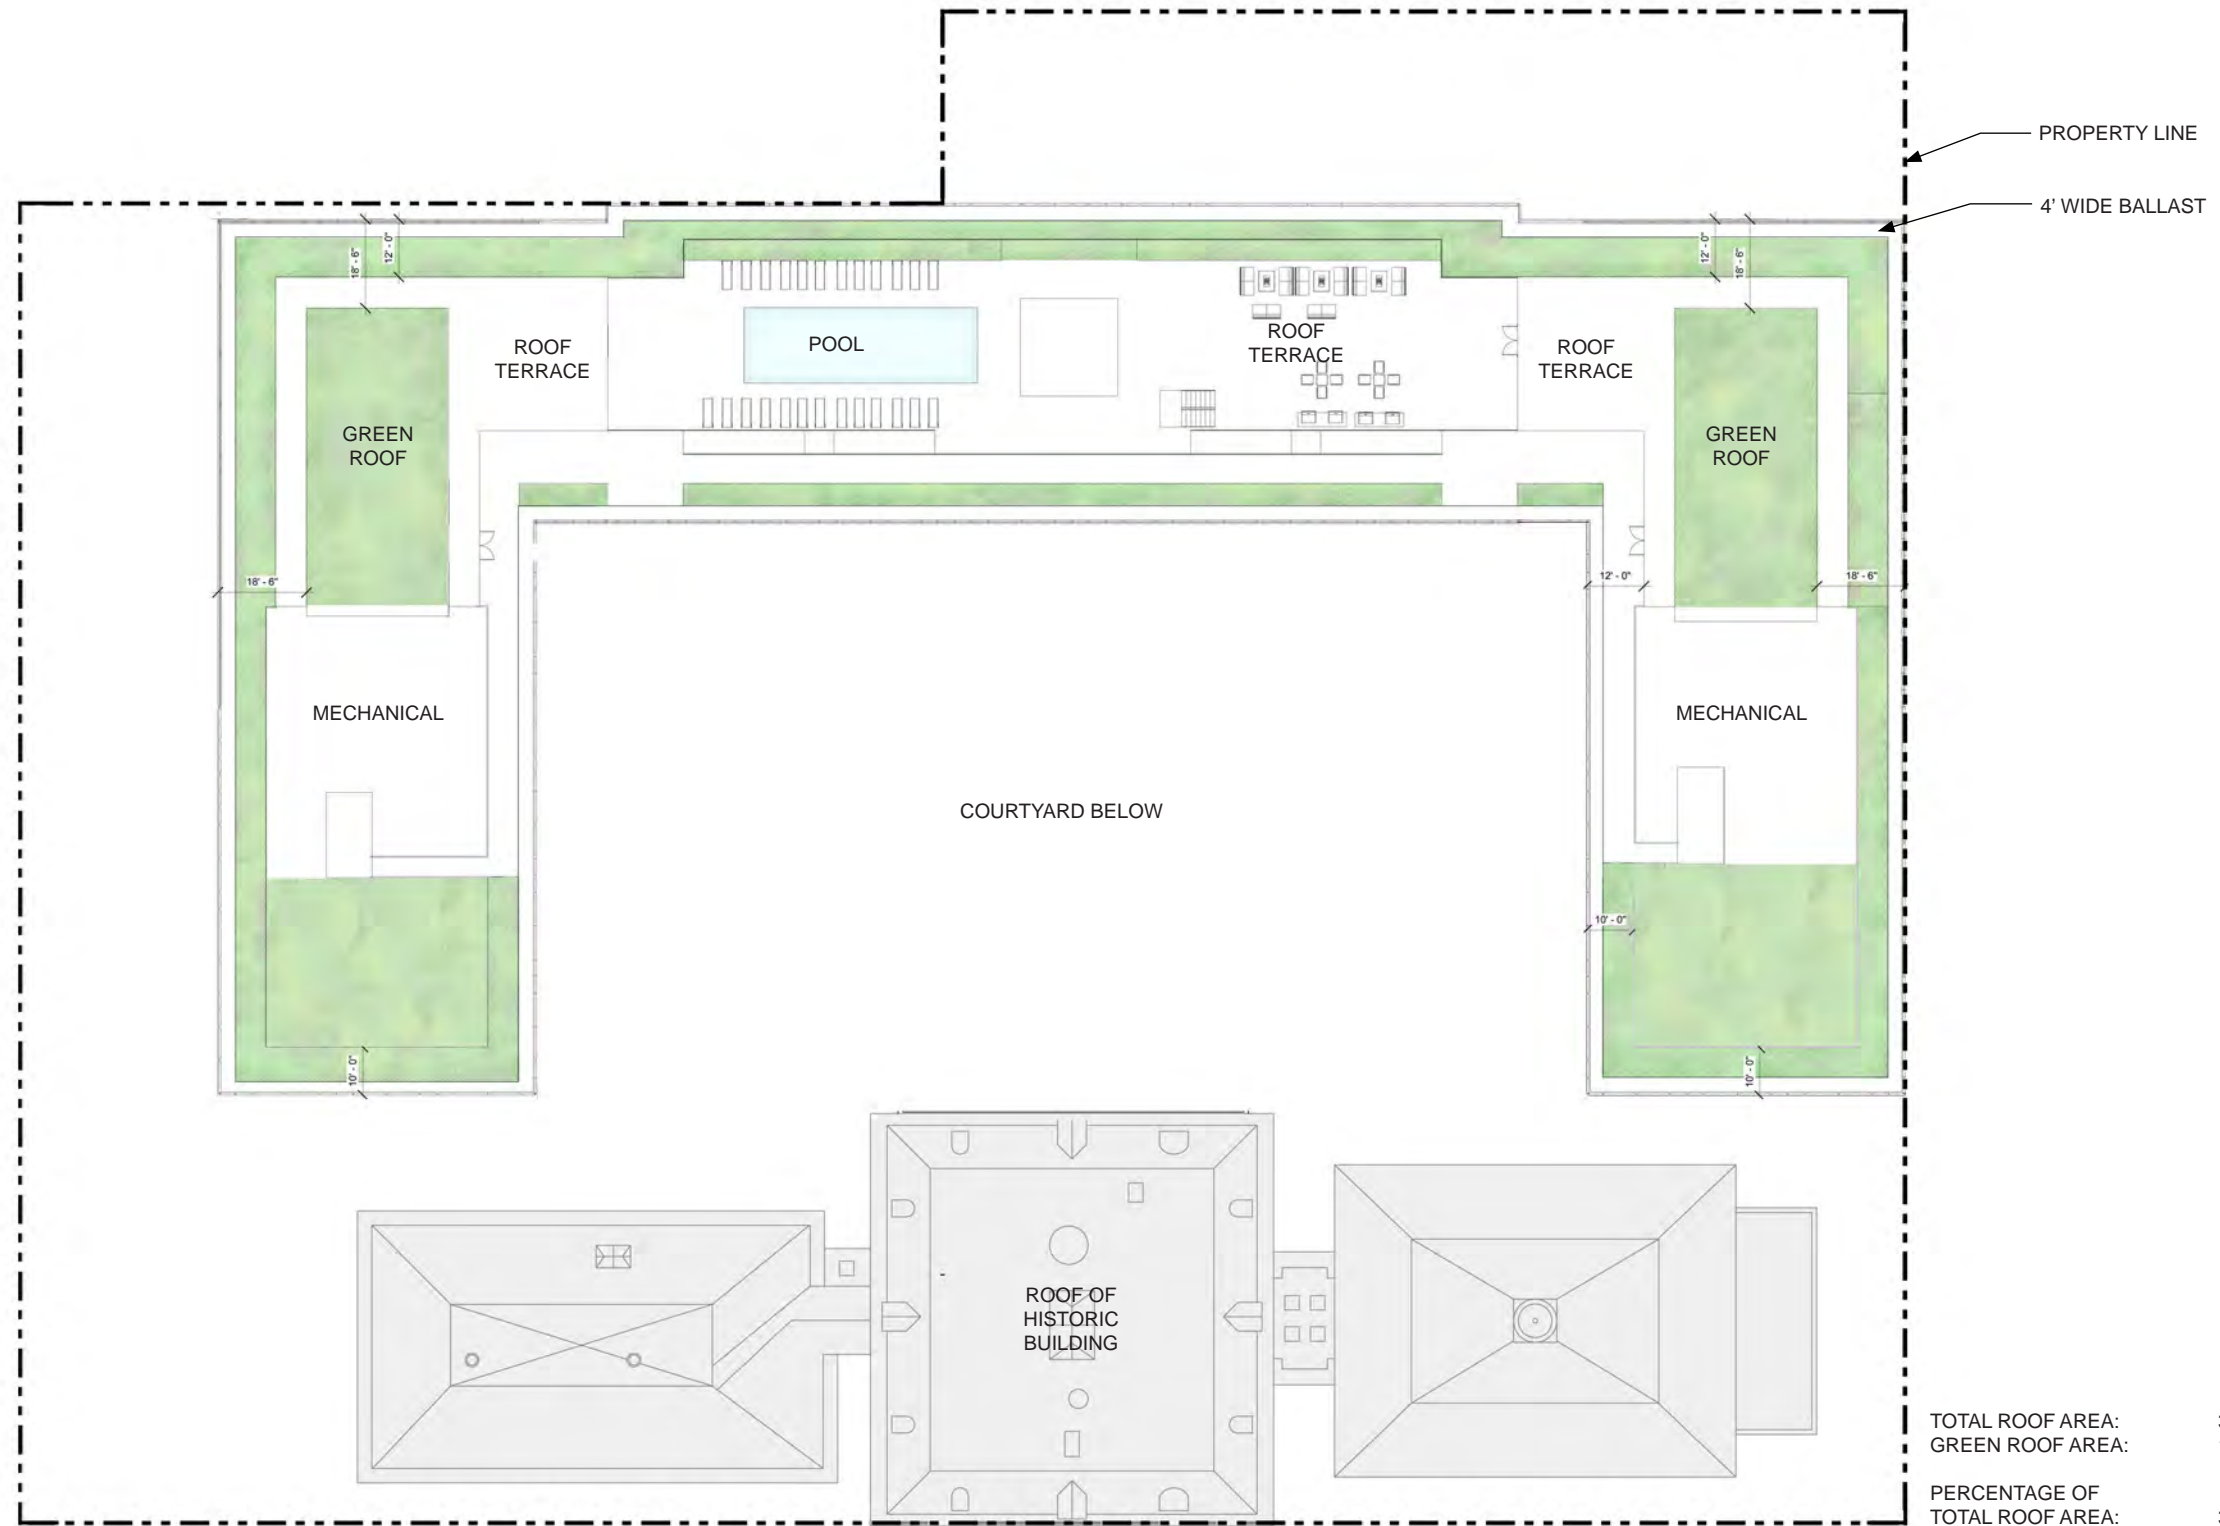

ROOF PLAN

RANDALL SCHOOL | PUD Modification