




DISTRICT  
**WHARF**

**Marina Way: Perspective View from Maine**

Z.C. 11-03J | HEARING #2 | NOVEMBER 6, 2017

ZONING COMMISSION  
District of Columbia  
CASE NO.11-03J  
EXHIBIT NO.52A7

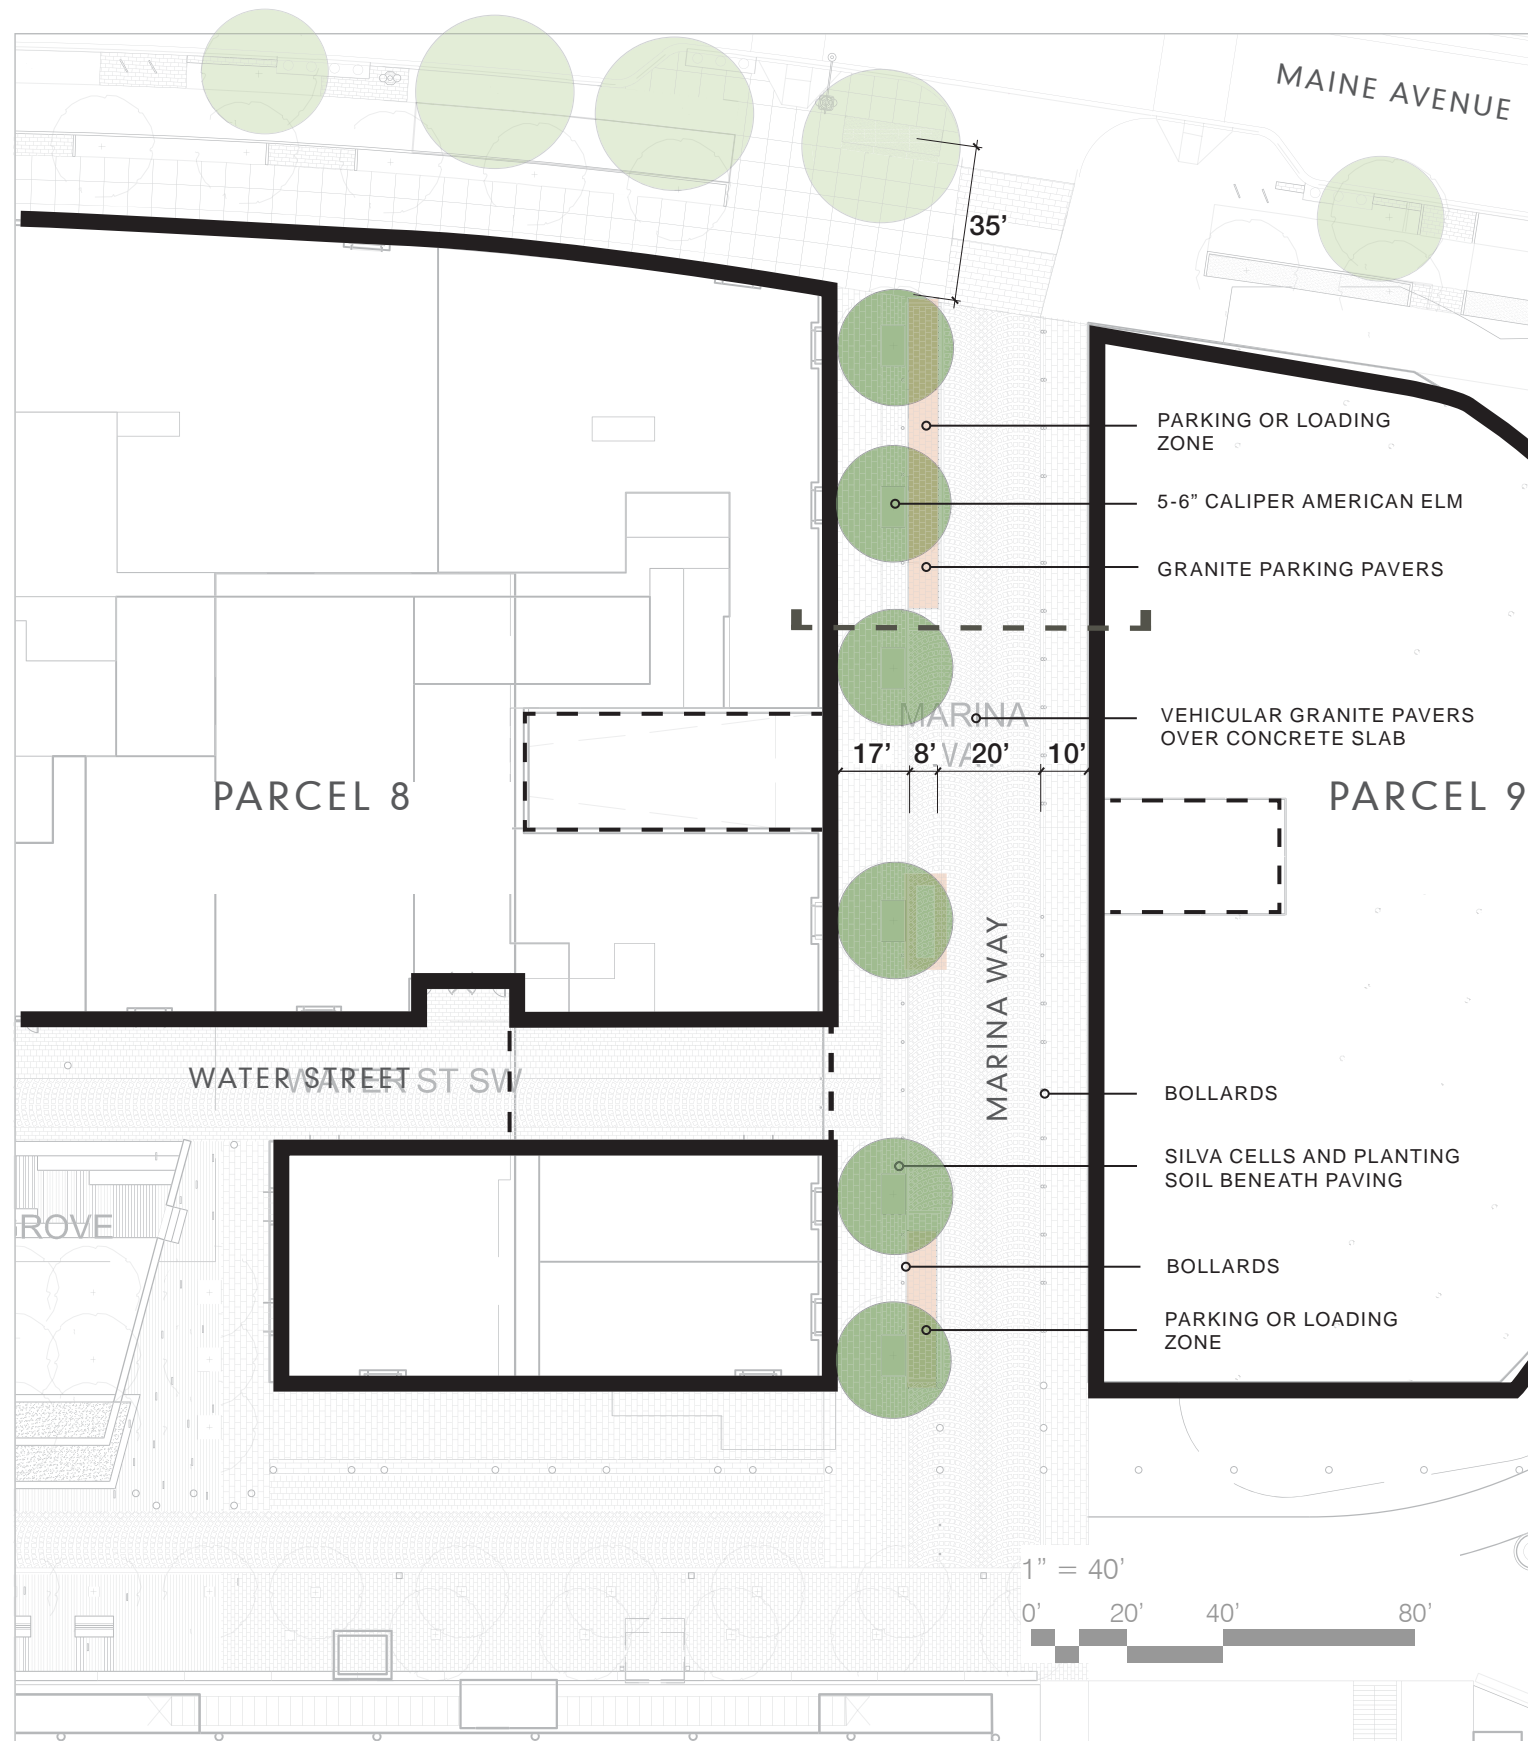



American Elm, Dutch Elm Disease resistant cultivar (*Ulmus americana*)









Bollards









Curbless Paving and Vehicular Overlapping Paving

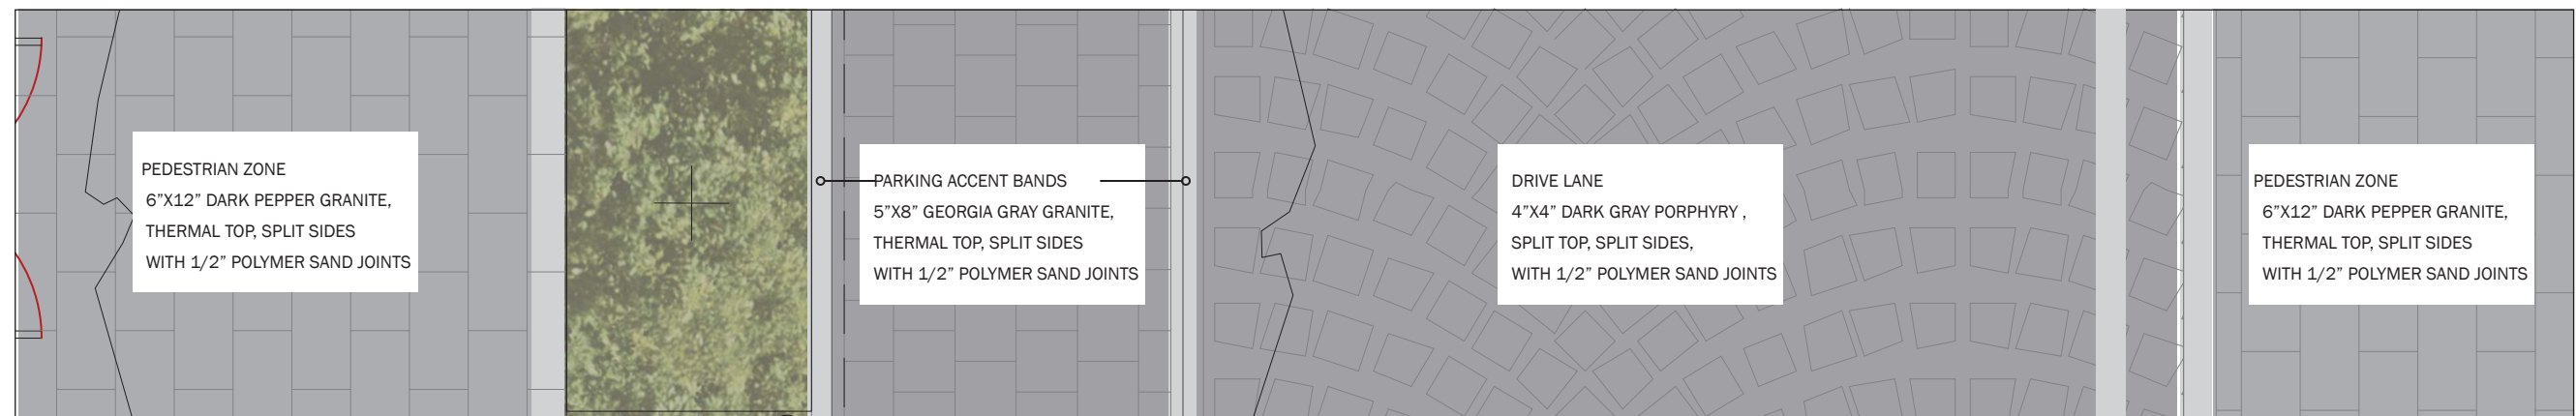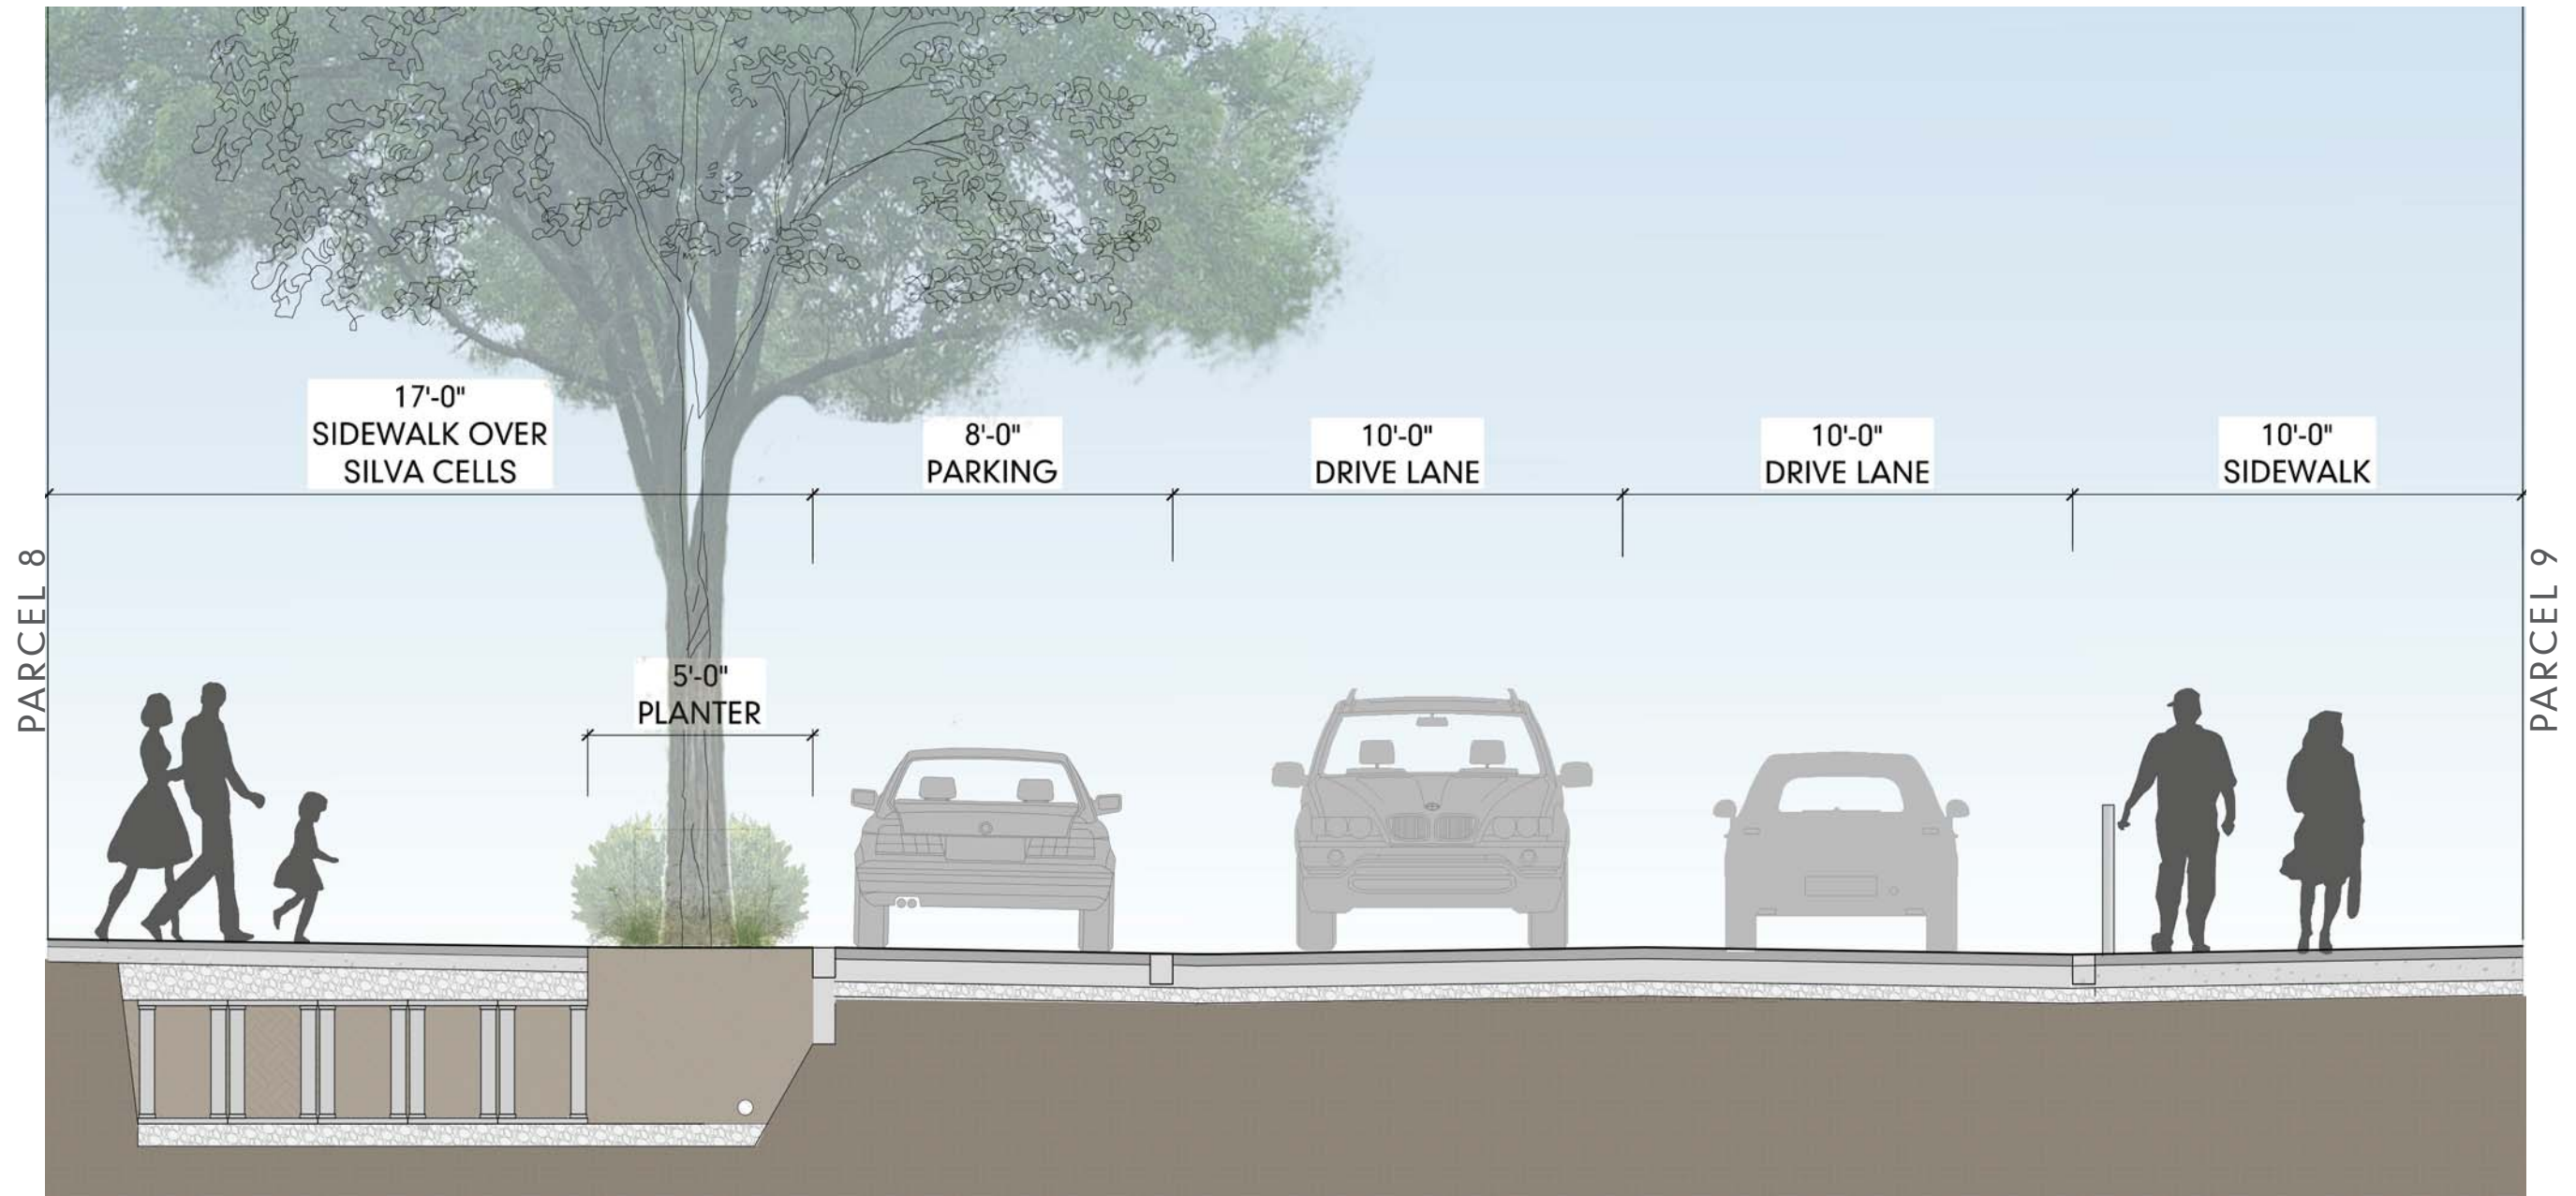


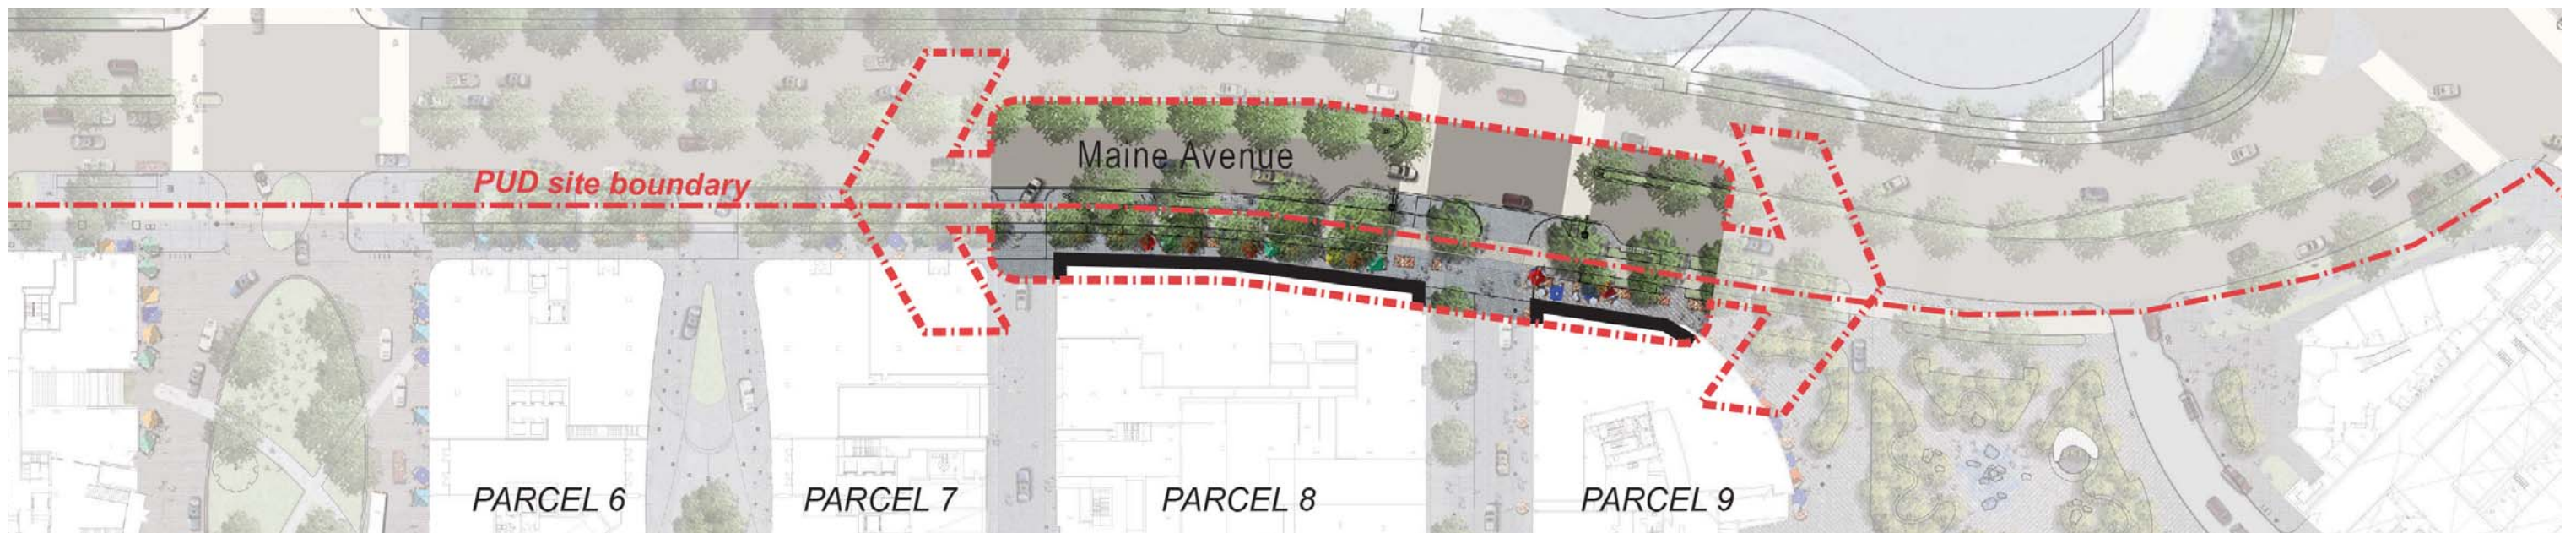

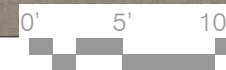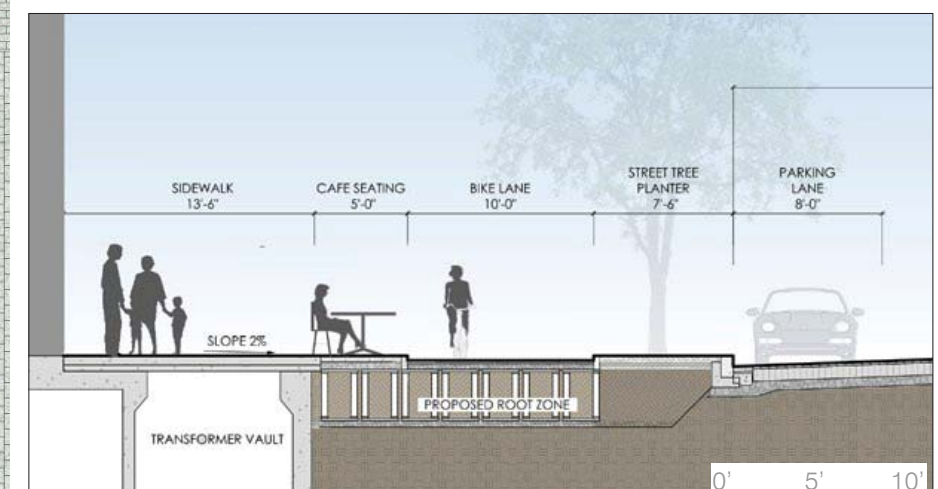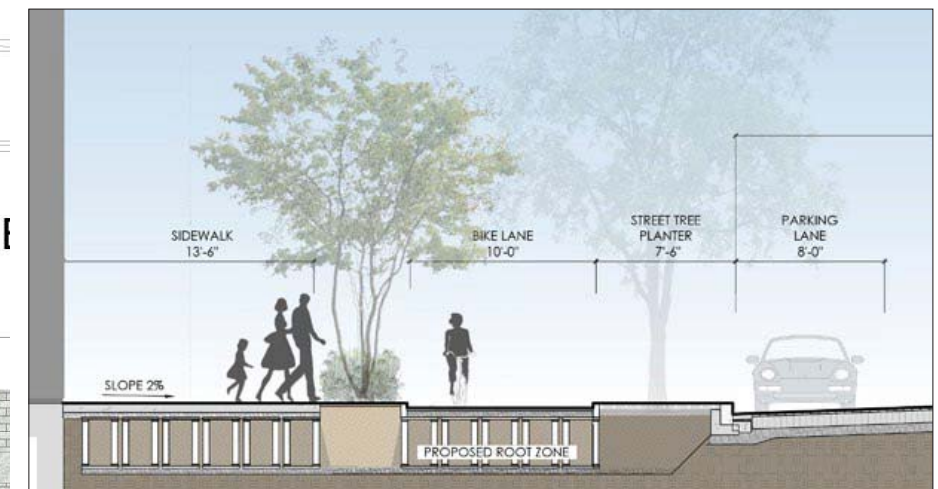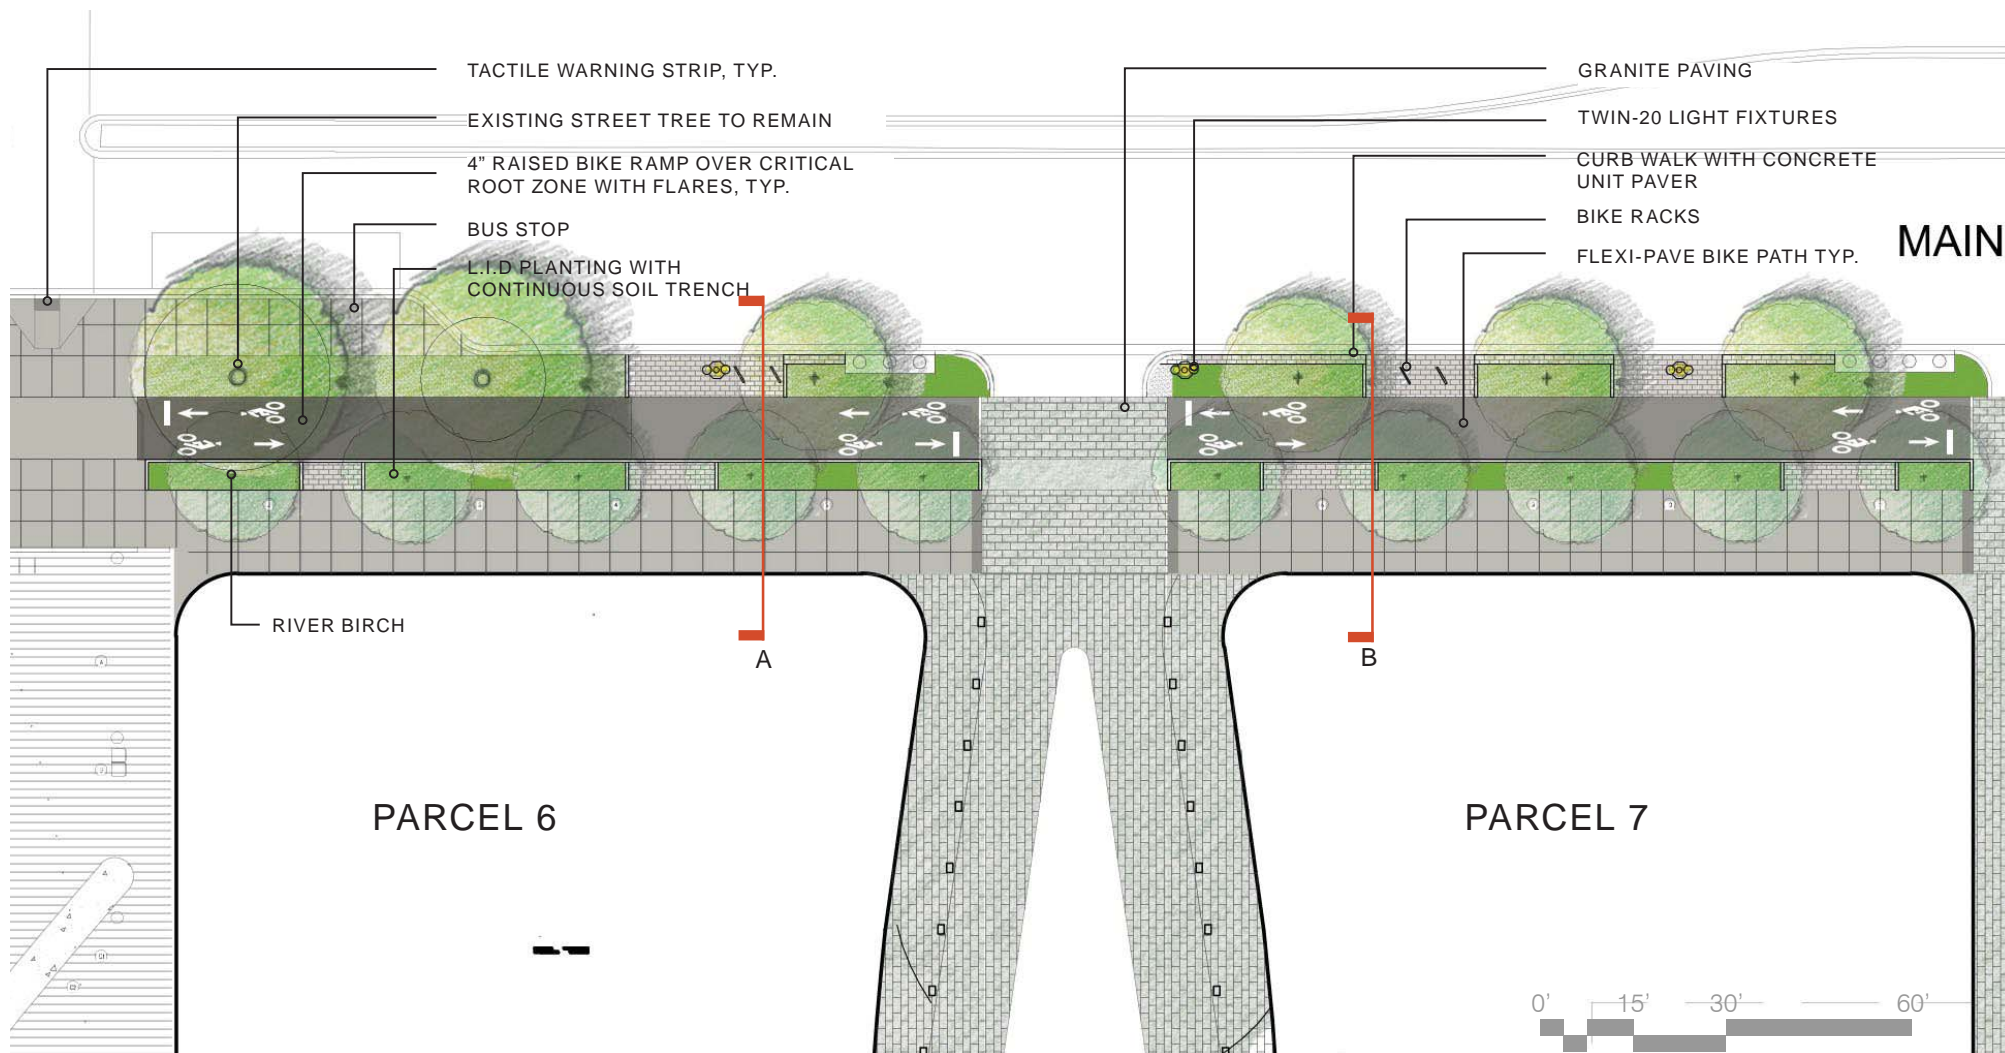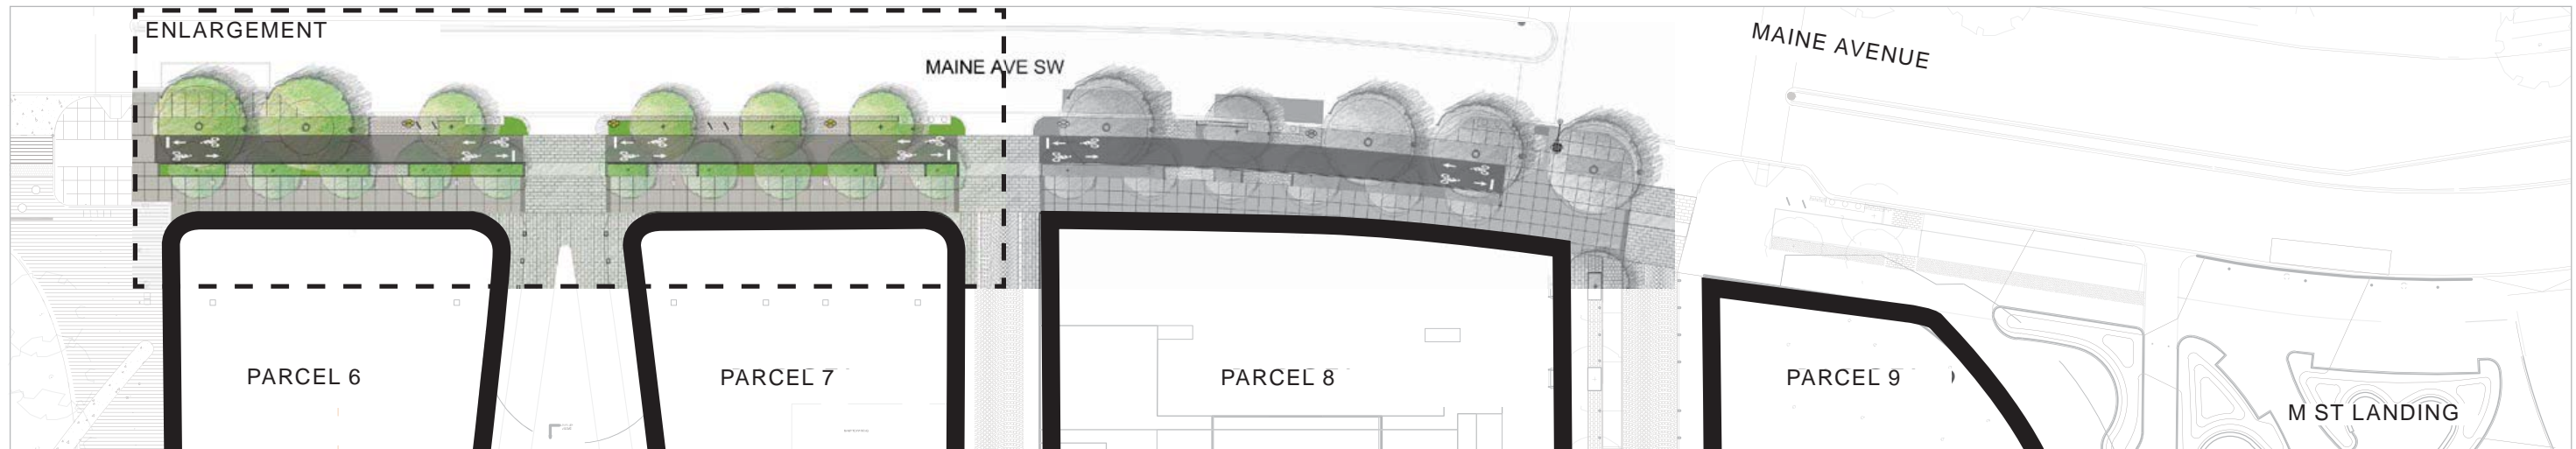

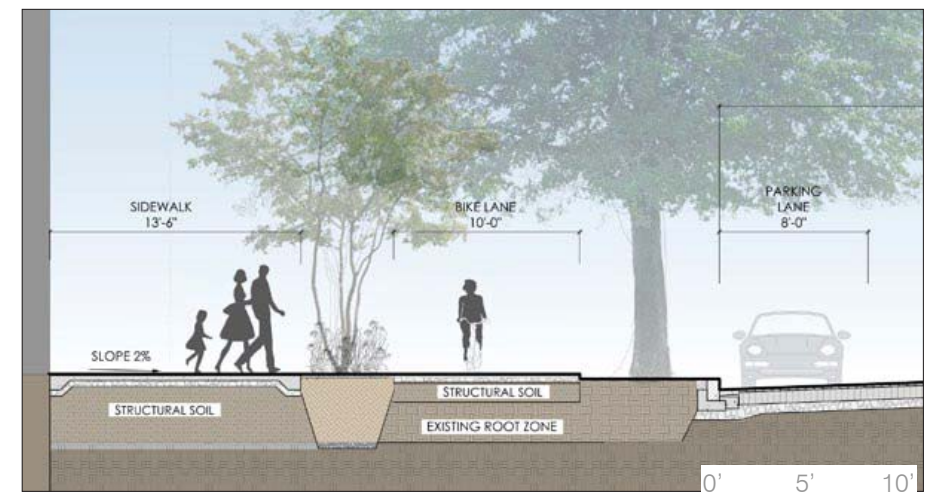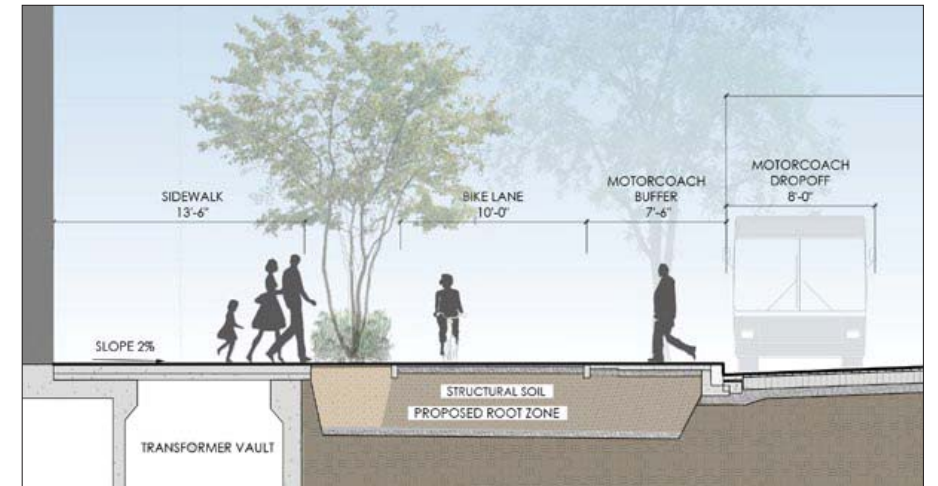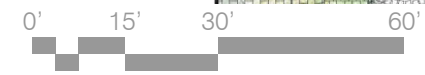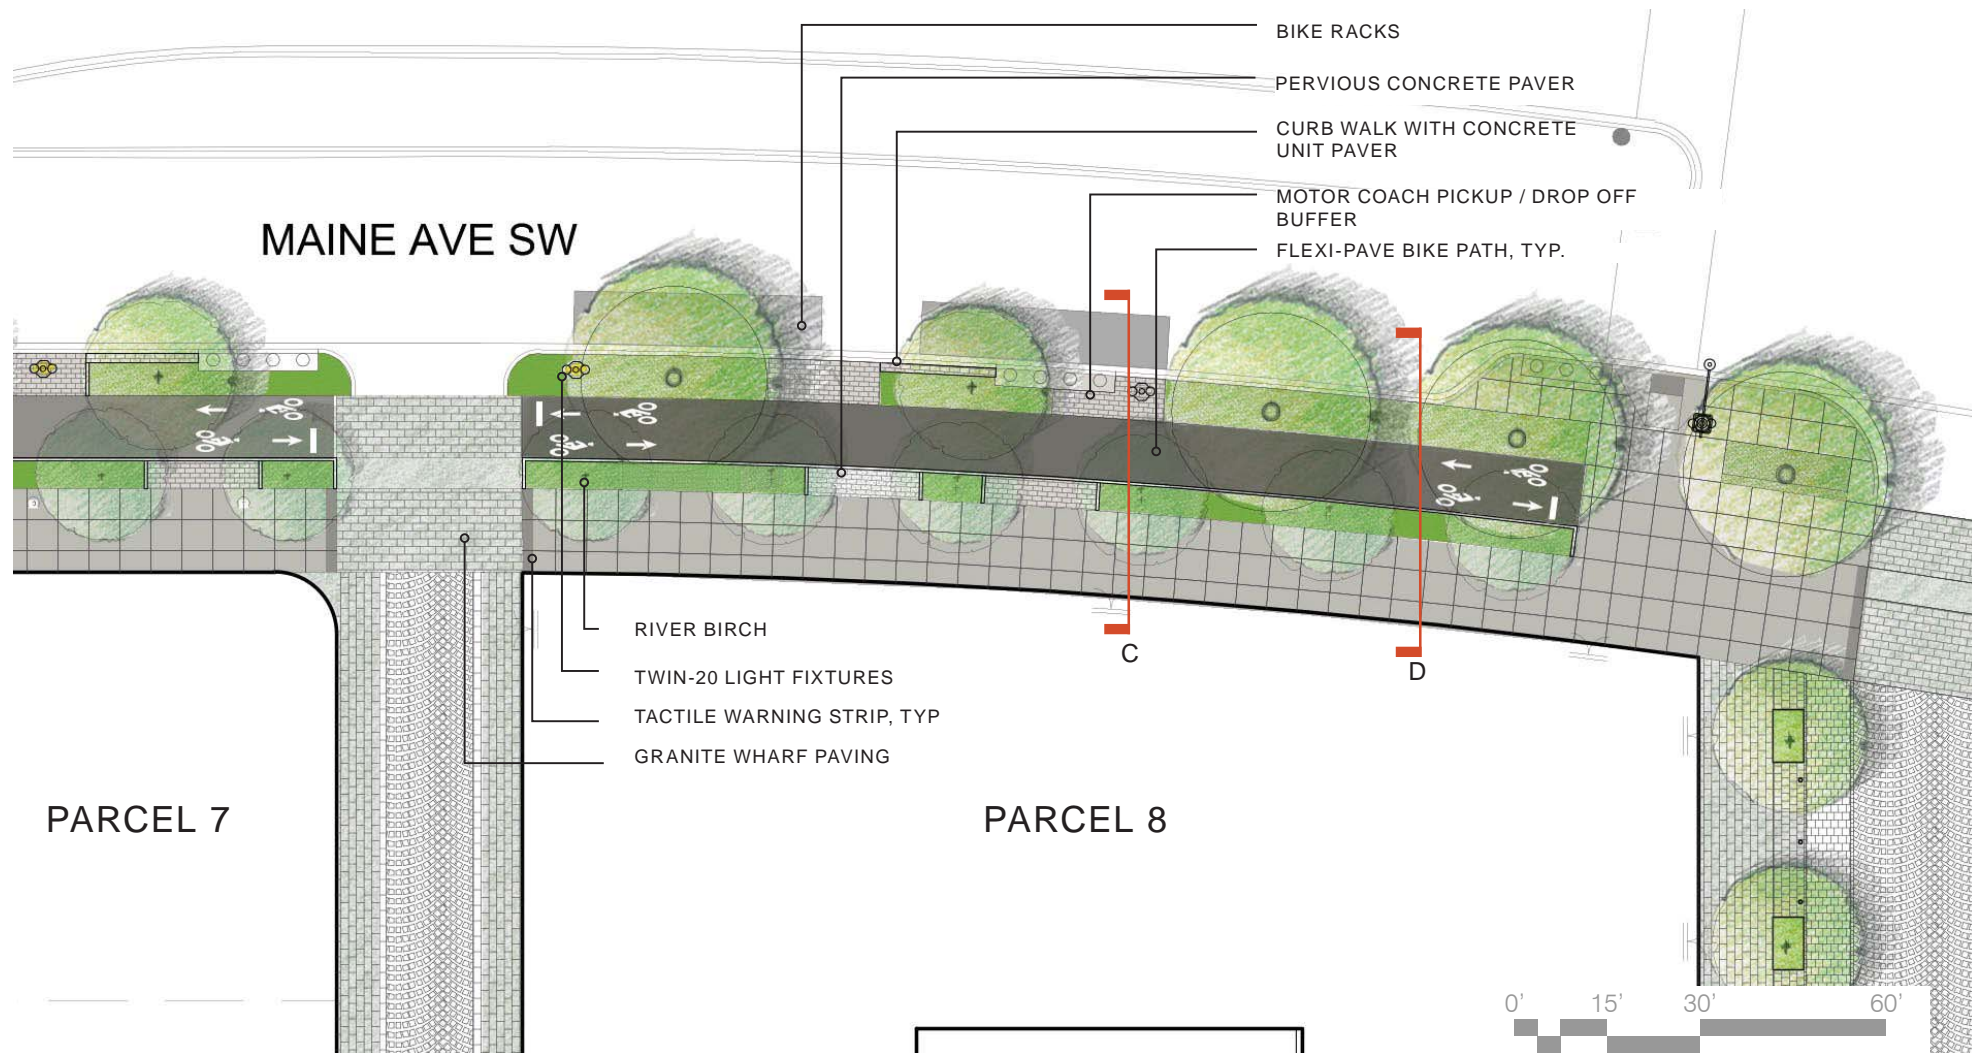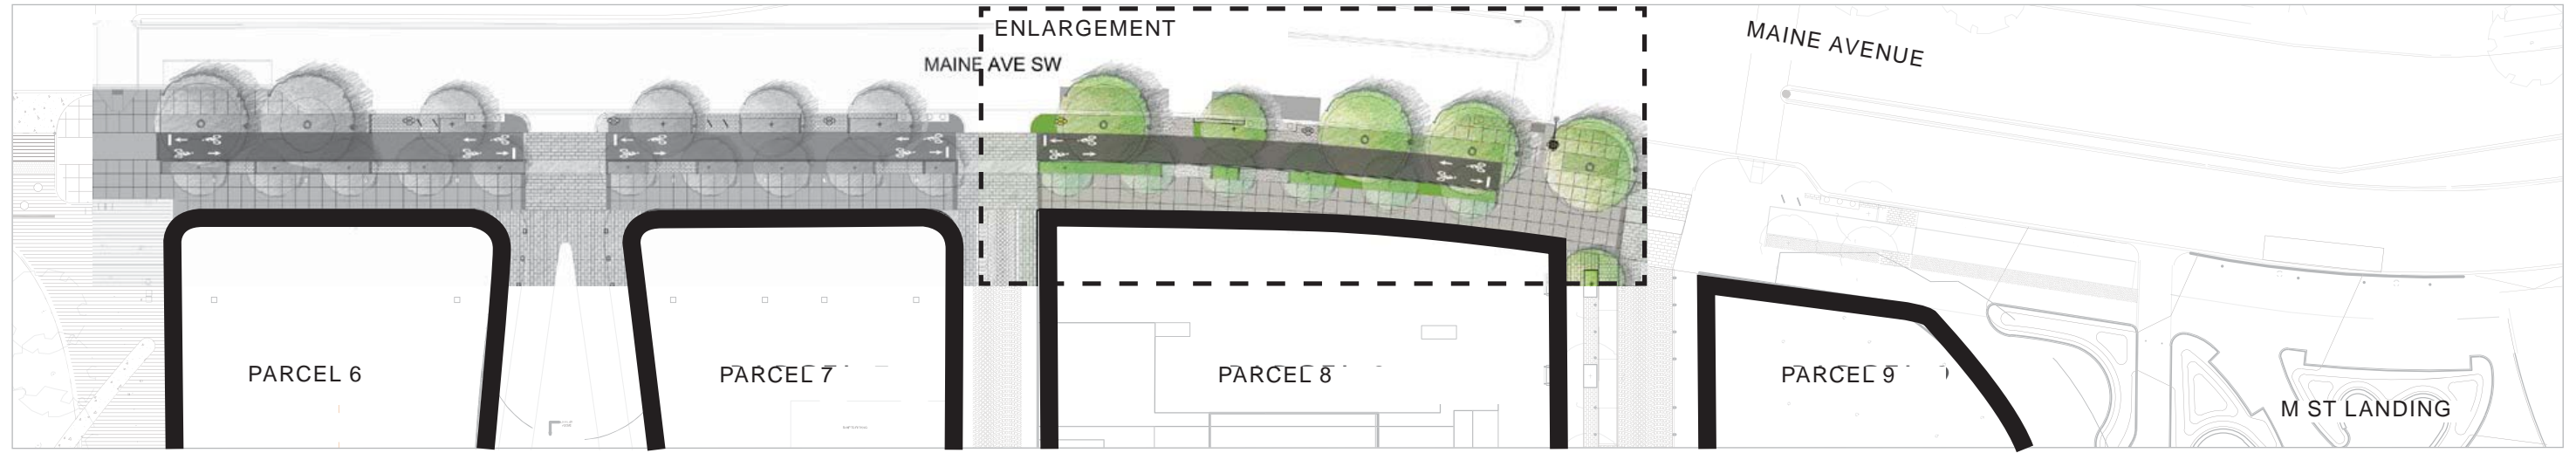

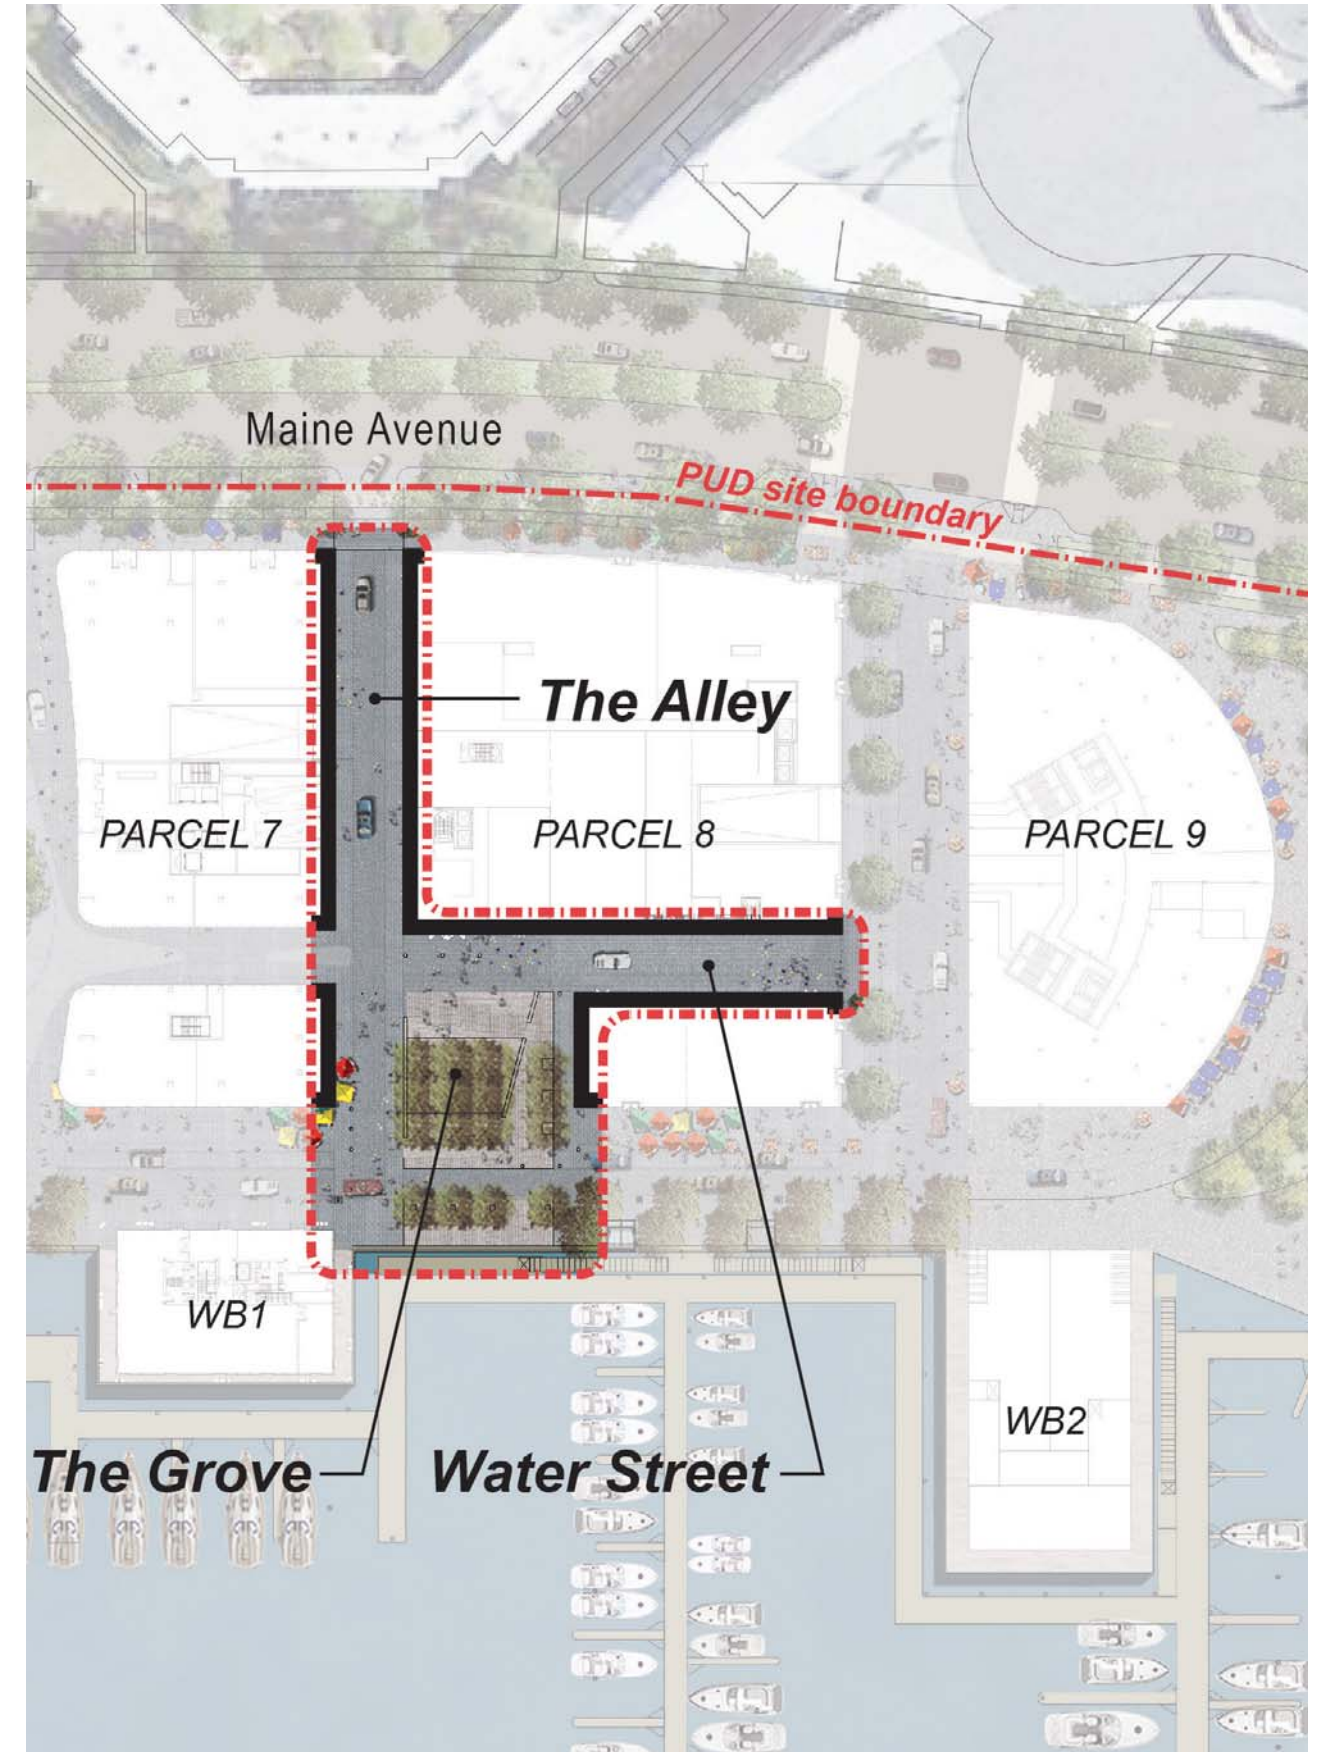

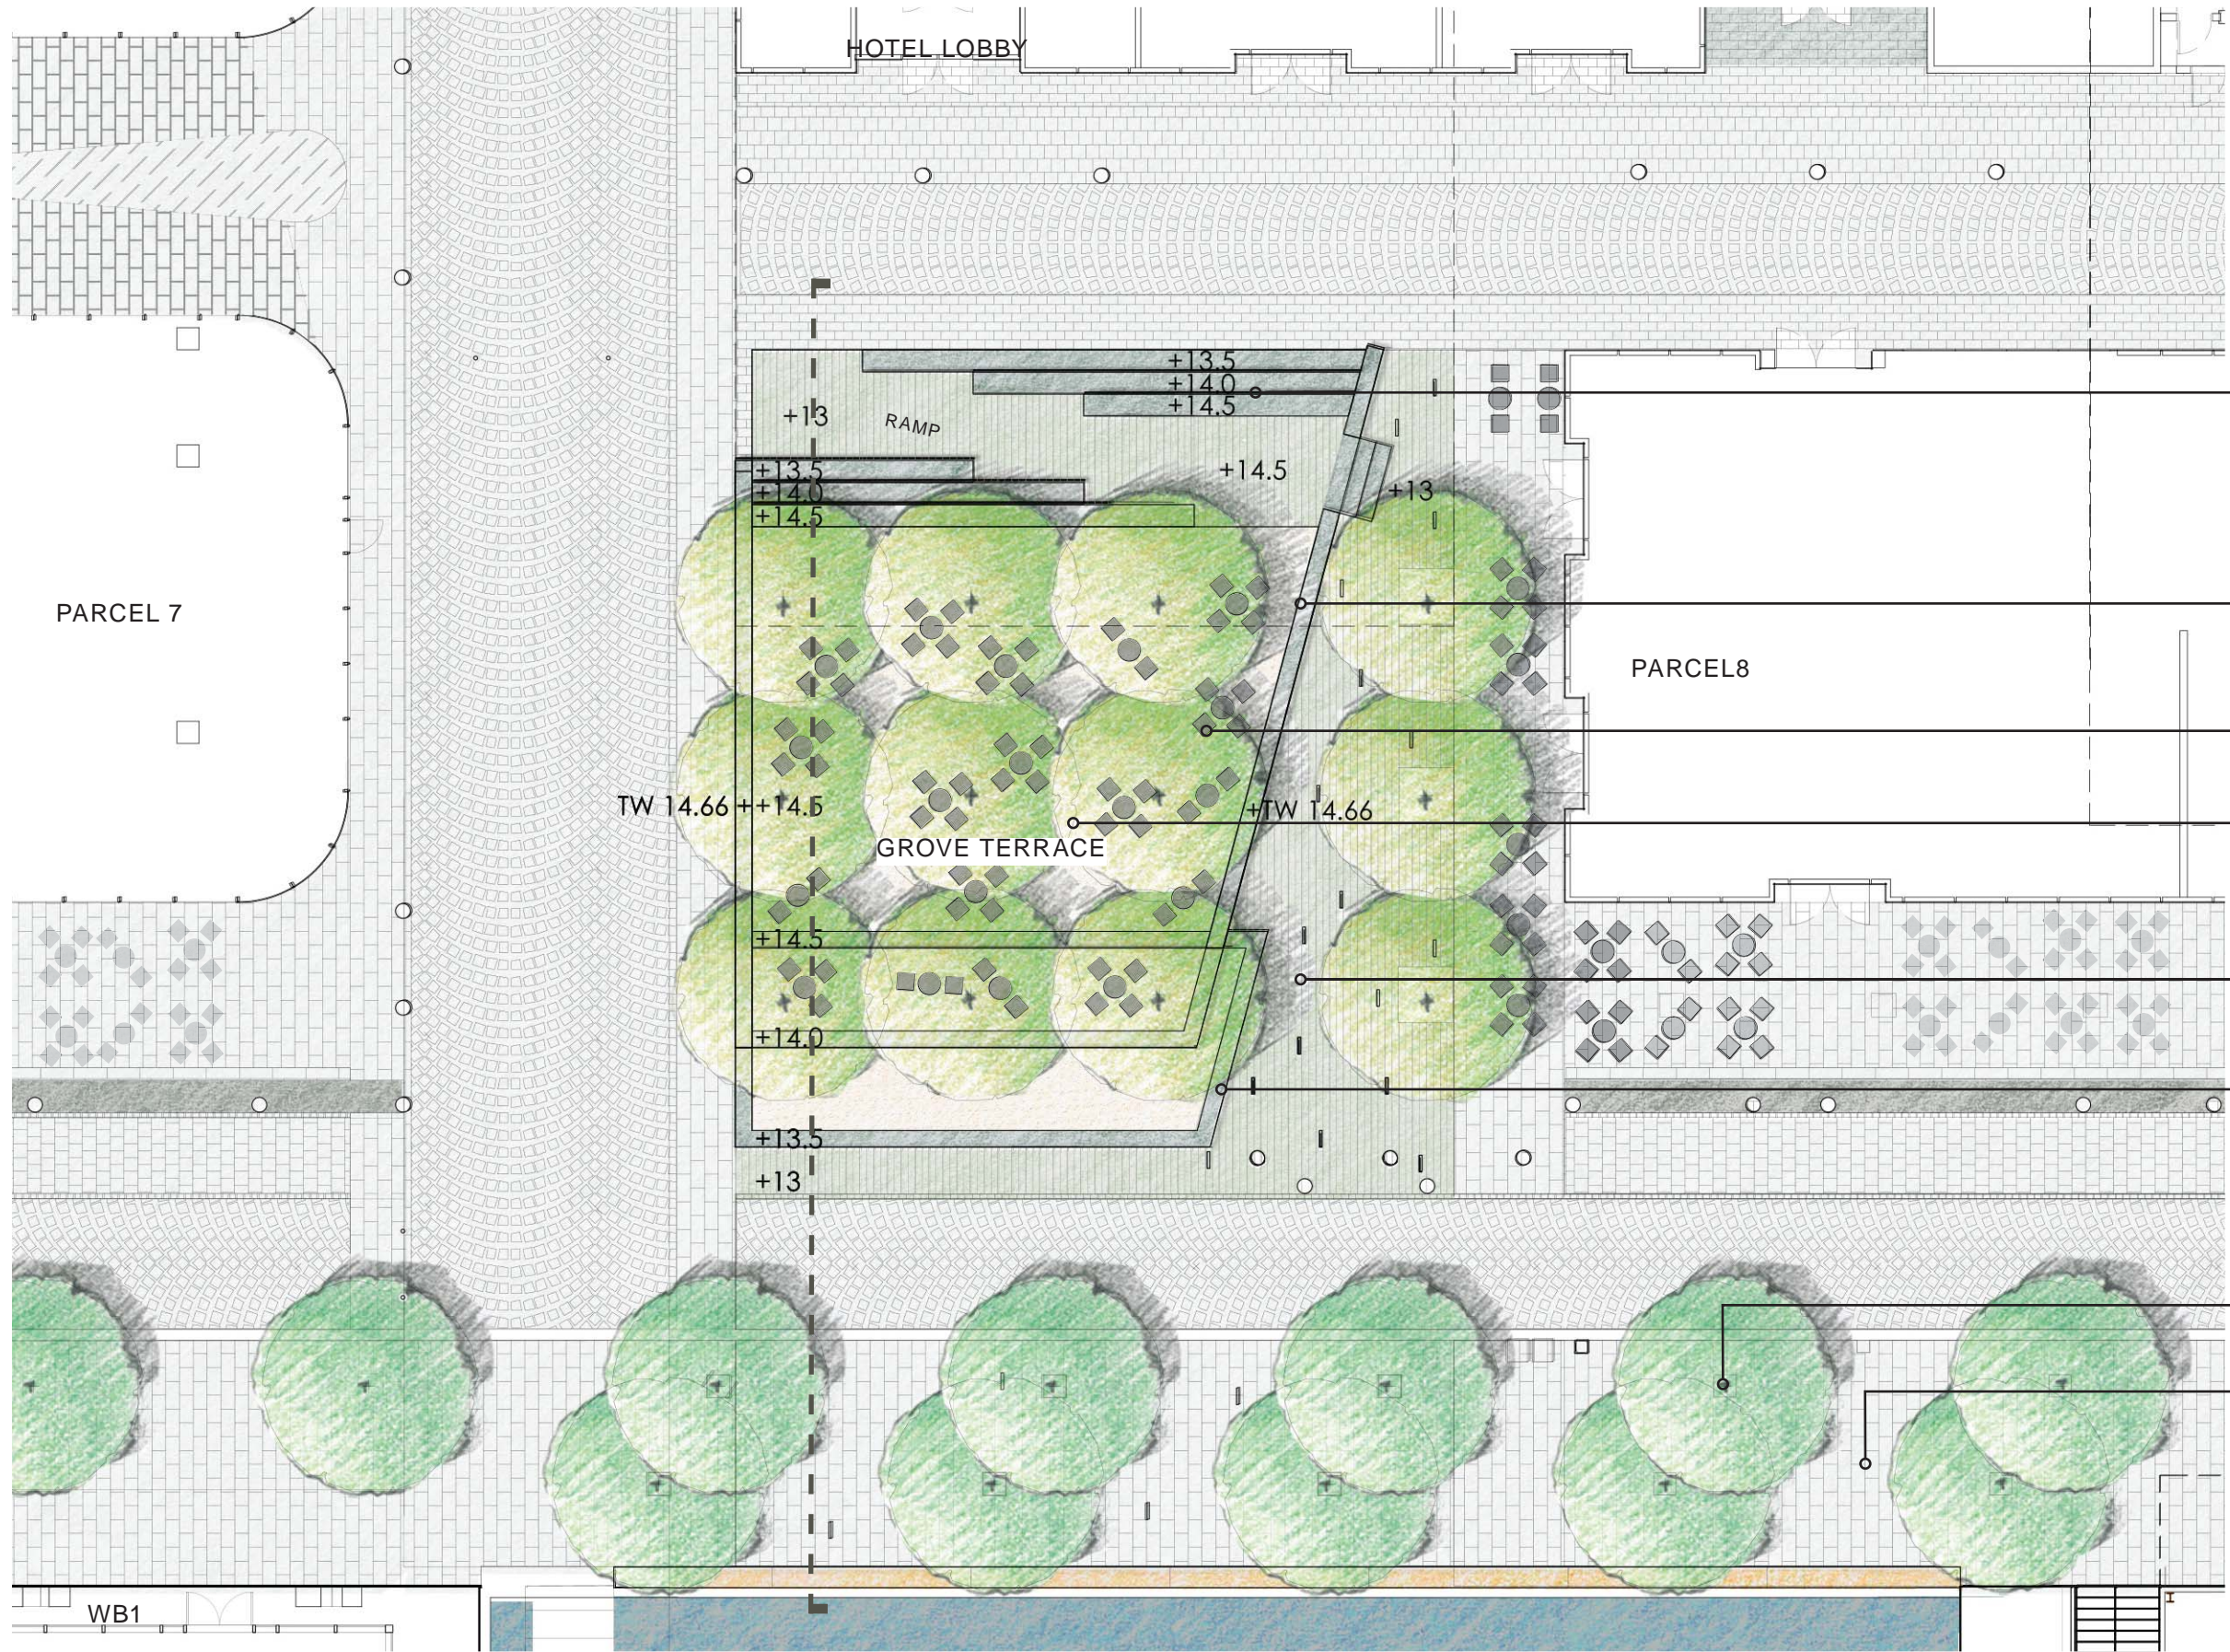

- GRANITE STAIRS AND RAMP
- GRANITE RETAINING SEAT WALL
- TABLES + CHAIRS
- DECOMPOSED GRANITE OVER SUSPENDED SLAB
- LIGHT GRAY GRANITE PAVERS (MT. AIREY GRANITE)
- GRANITE STEPS AND SEATING TERRACES
- 5-6" CAL. LONDON PLANE TREE
- POROUS PLANTING SOIL BENEATH SLAB, TYP.






Grove Location



Crushed Stone Paving



Kentucky Coffee Tree

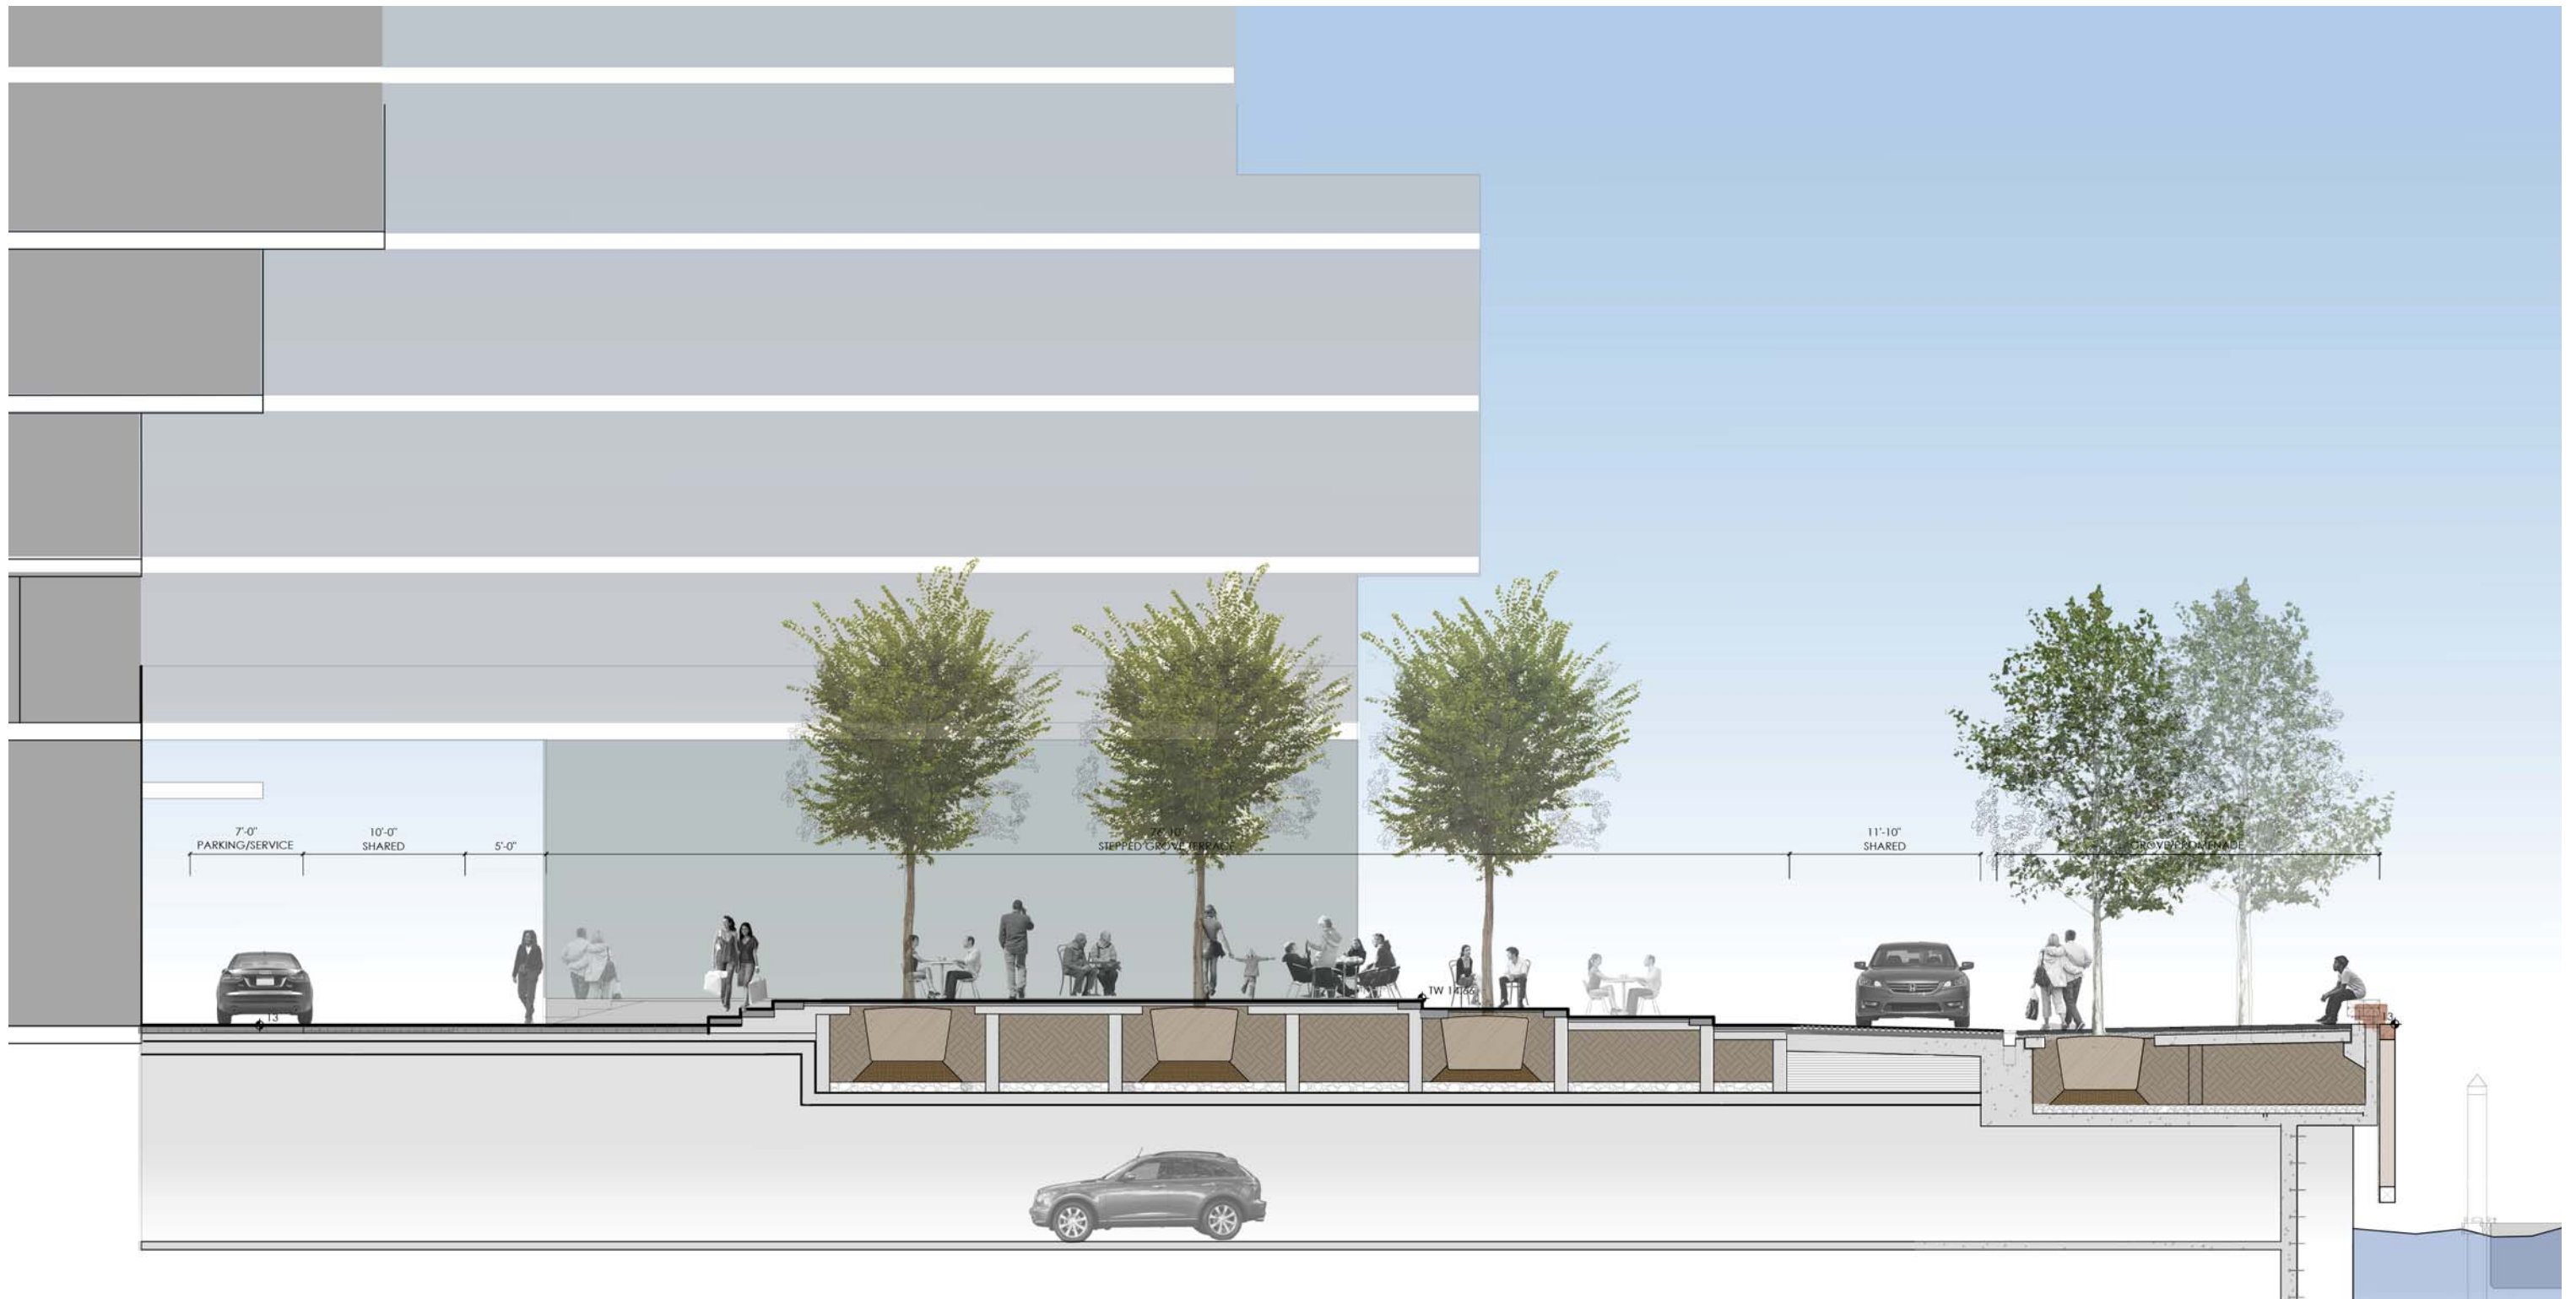

1" = 10'  
 0' 5' 10' 20'