



STAGE 1 PUD - CONNECTION ACROSS 3/4 STREET

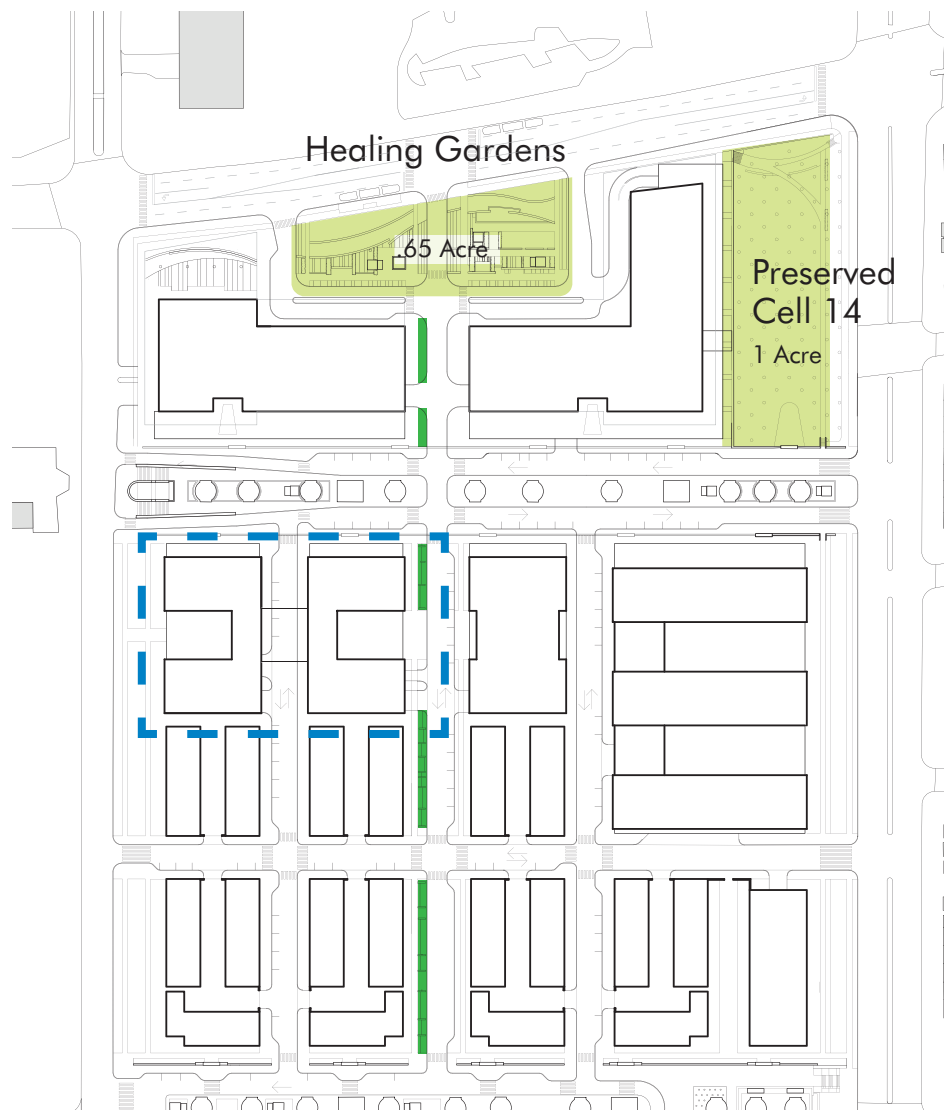

CIVIL SITE PLAN  
APPROVED PUD EXHIBIT 32A PAGE 50

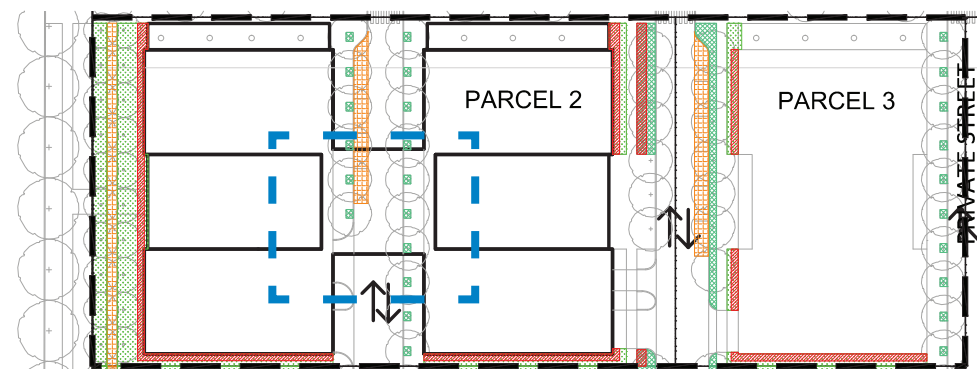

GREEN AREA RATIO DIAGRAM  
APPROVED PUD EXHIBIT 32A PAGE 39

SEPTEMBER 11, 2015

10 SOUTH SERVICE COURT FACING NORTH




SECTION THRU SOUTH SERVICE COURT LOOKING NORTH  
APPROVED PUD EXHIBIT 32A PAGE 64

7 NORTH SERVICE COURT FACING SOUTH




SECTION THRU NORTH SERVICE COURT LOOKING SOUTH  
APPROVED PUD EXHIBIT 32A PAGE 63

8 EVARTS STREET FACING NORTH

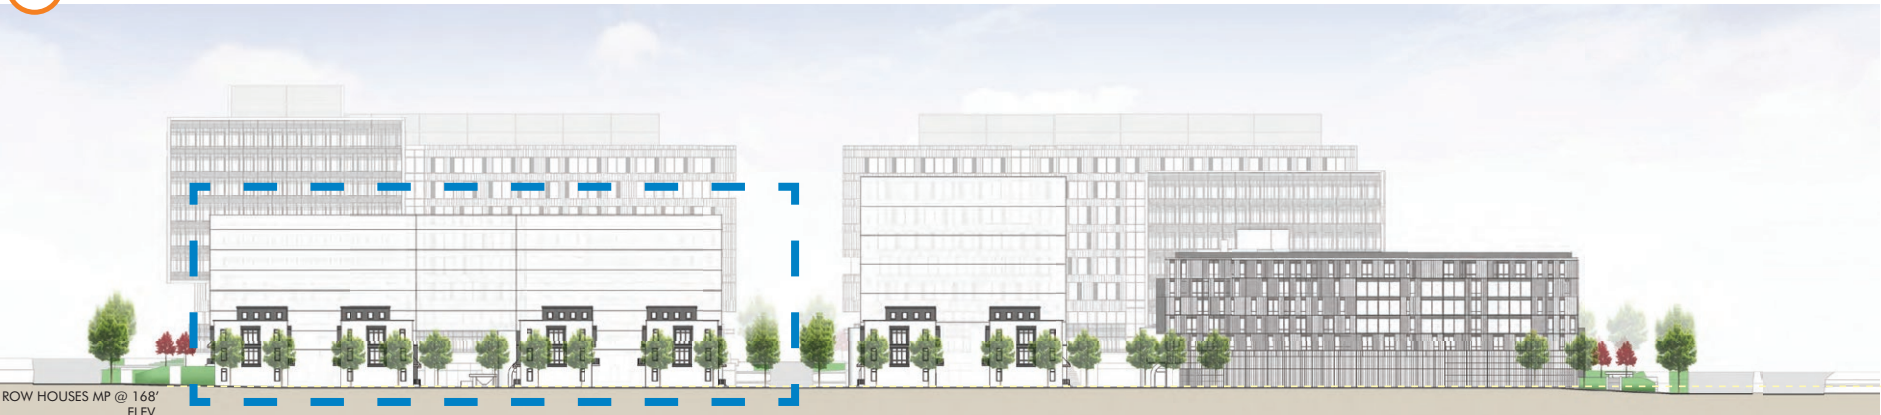

SECTION THRU EVARTS STREET LOOKING NORTH  
APPROVED PUD EXHIBIT 32A PAGE 63

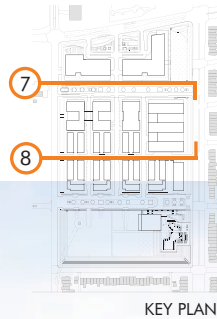

KEY PLAN