



# 4TH STREET CANOPY DESIGN

## 4TH STREET CANOPY PLAN

- A: 10' CANOPY TYPE - MAX CANOPY EXTENT
- B: 7' CANOPY TYPE - SHALLOWER CANOPY

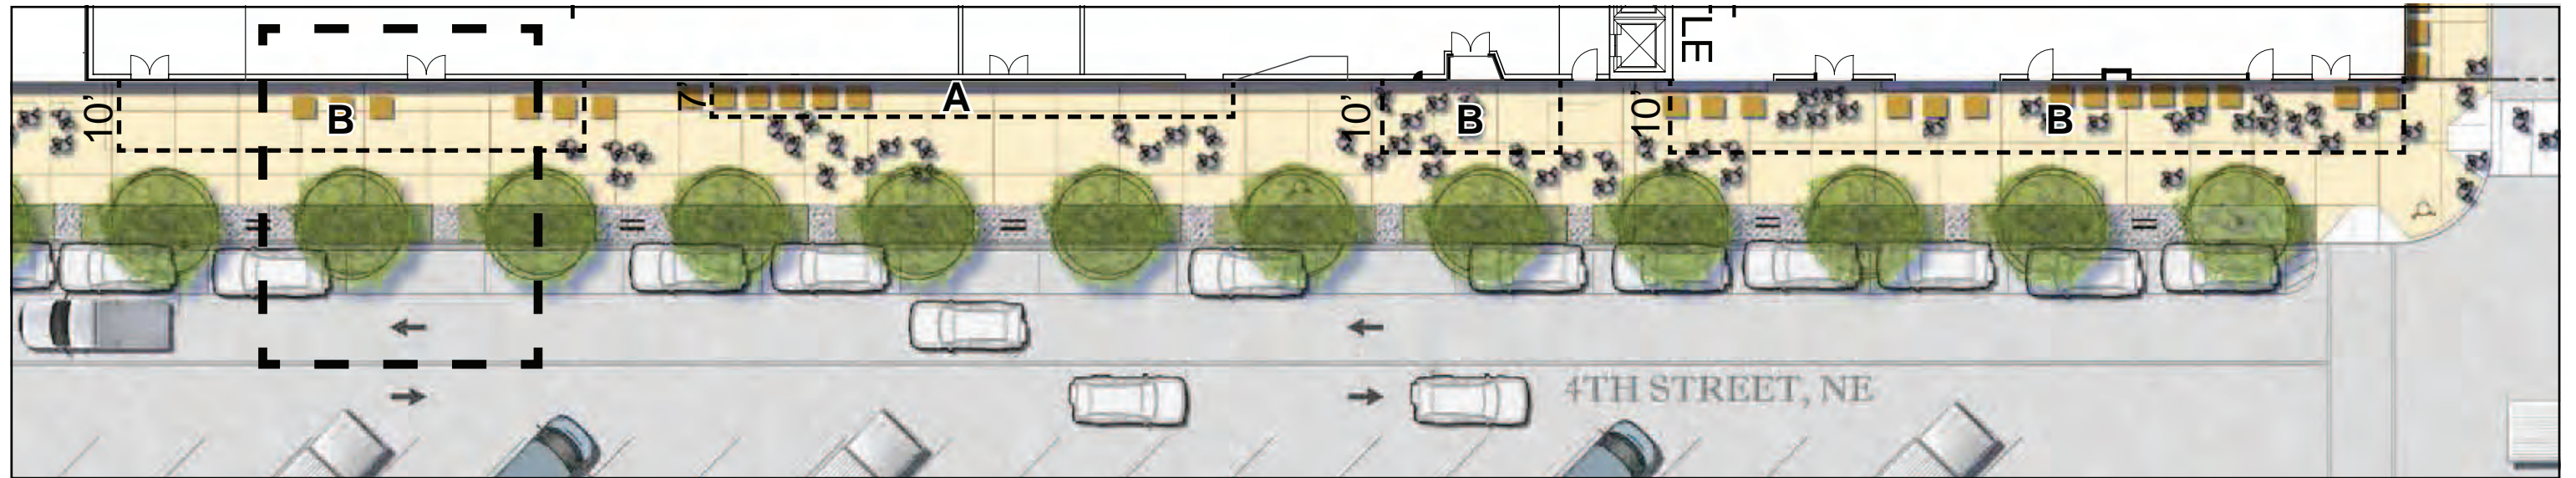

## 4TH STREET CANOPY PLAN: EXPANDED

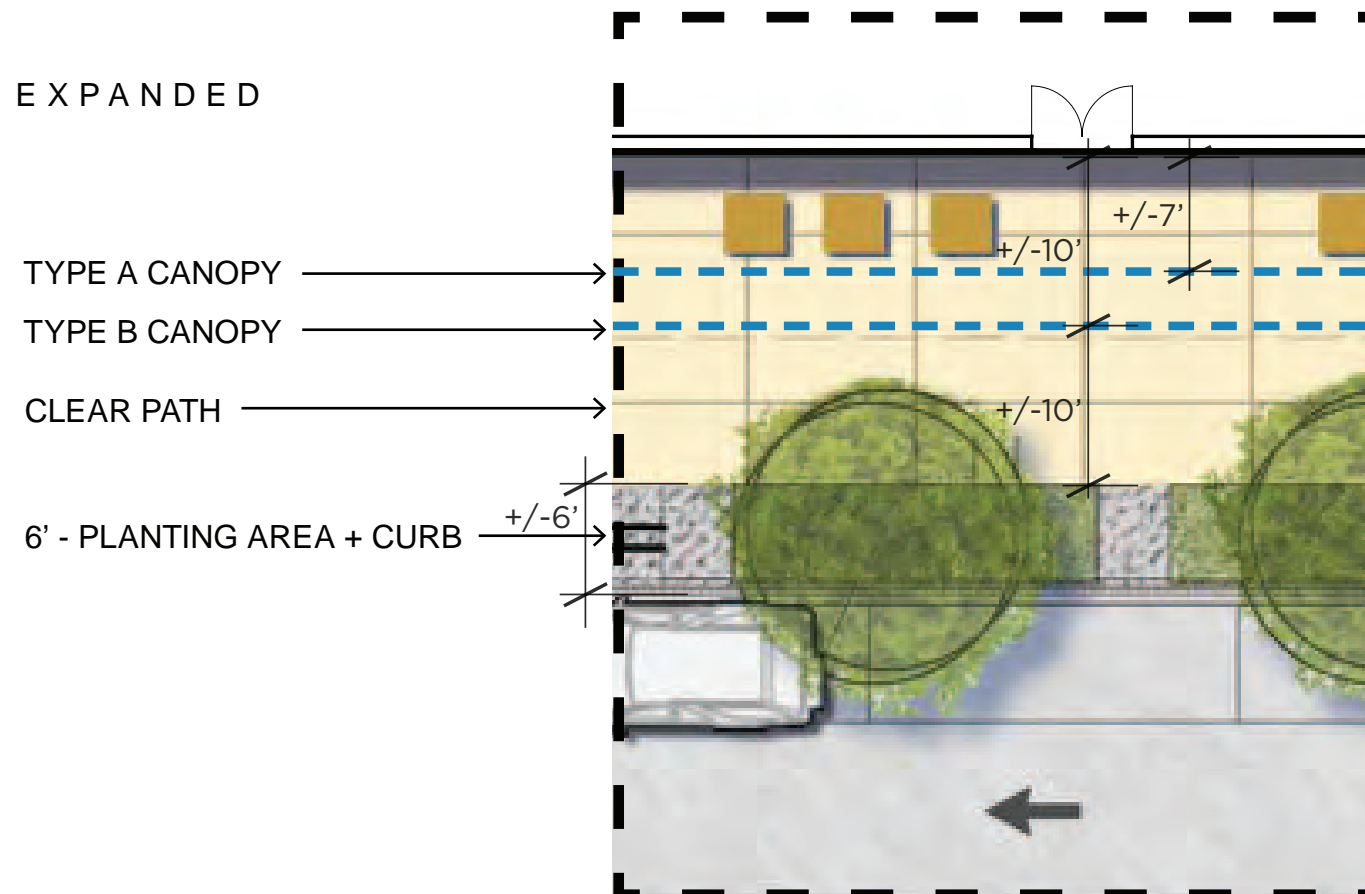


1270 4<sup>TH</sup> ST NE WASHINGTON, DC

PUD APPLICATION 2014 MAY 1 (REVISED 2015 APRIL 9)

EXHIBIT E - CANOPY DESIGN

# 4TH STREET CANOPY SECTION

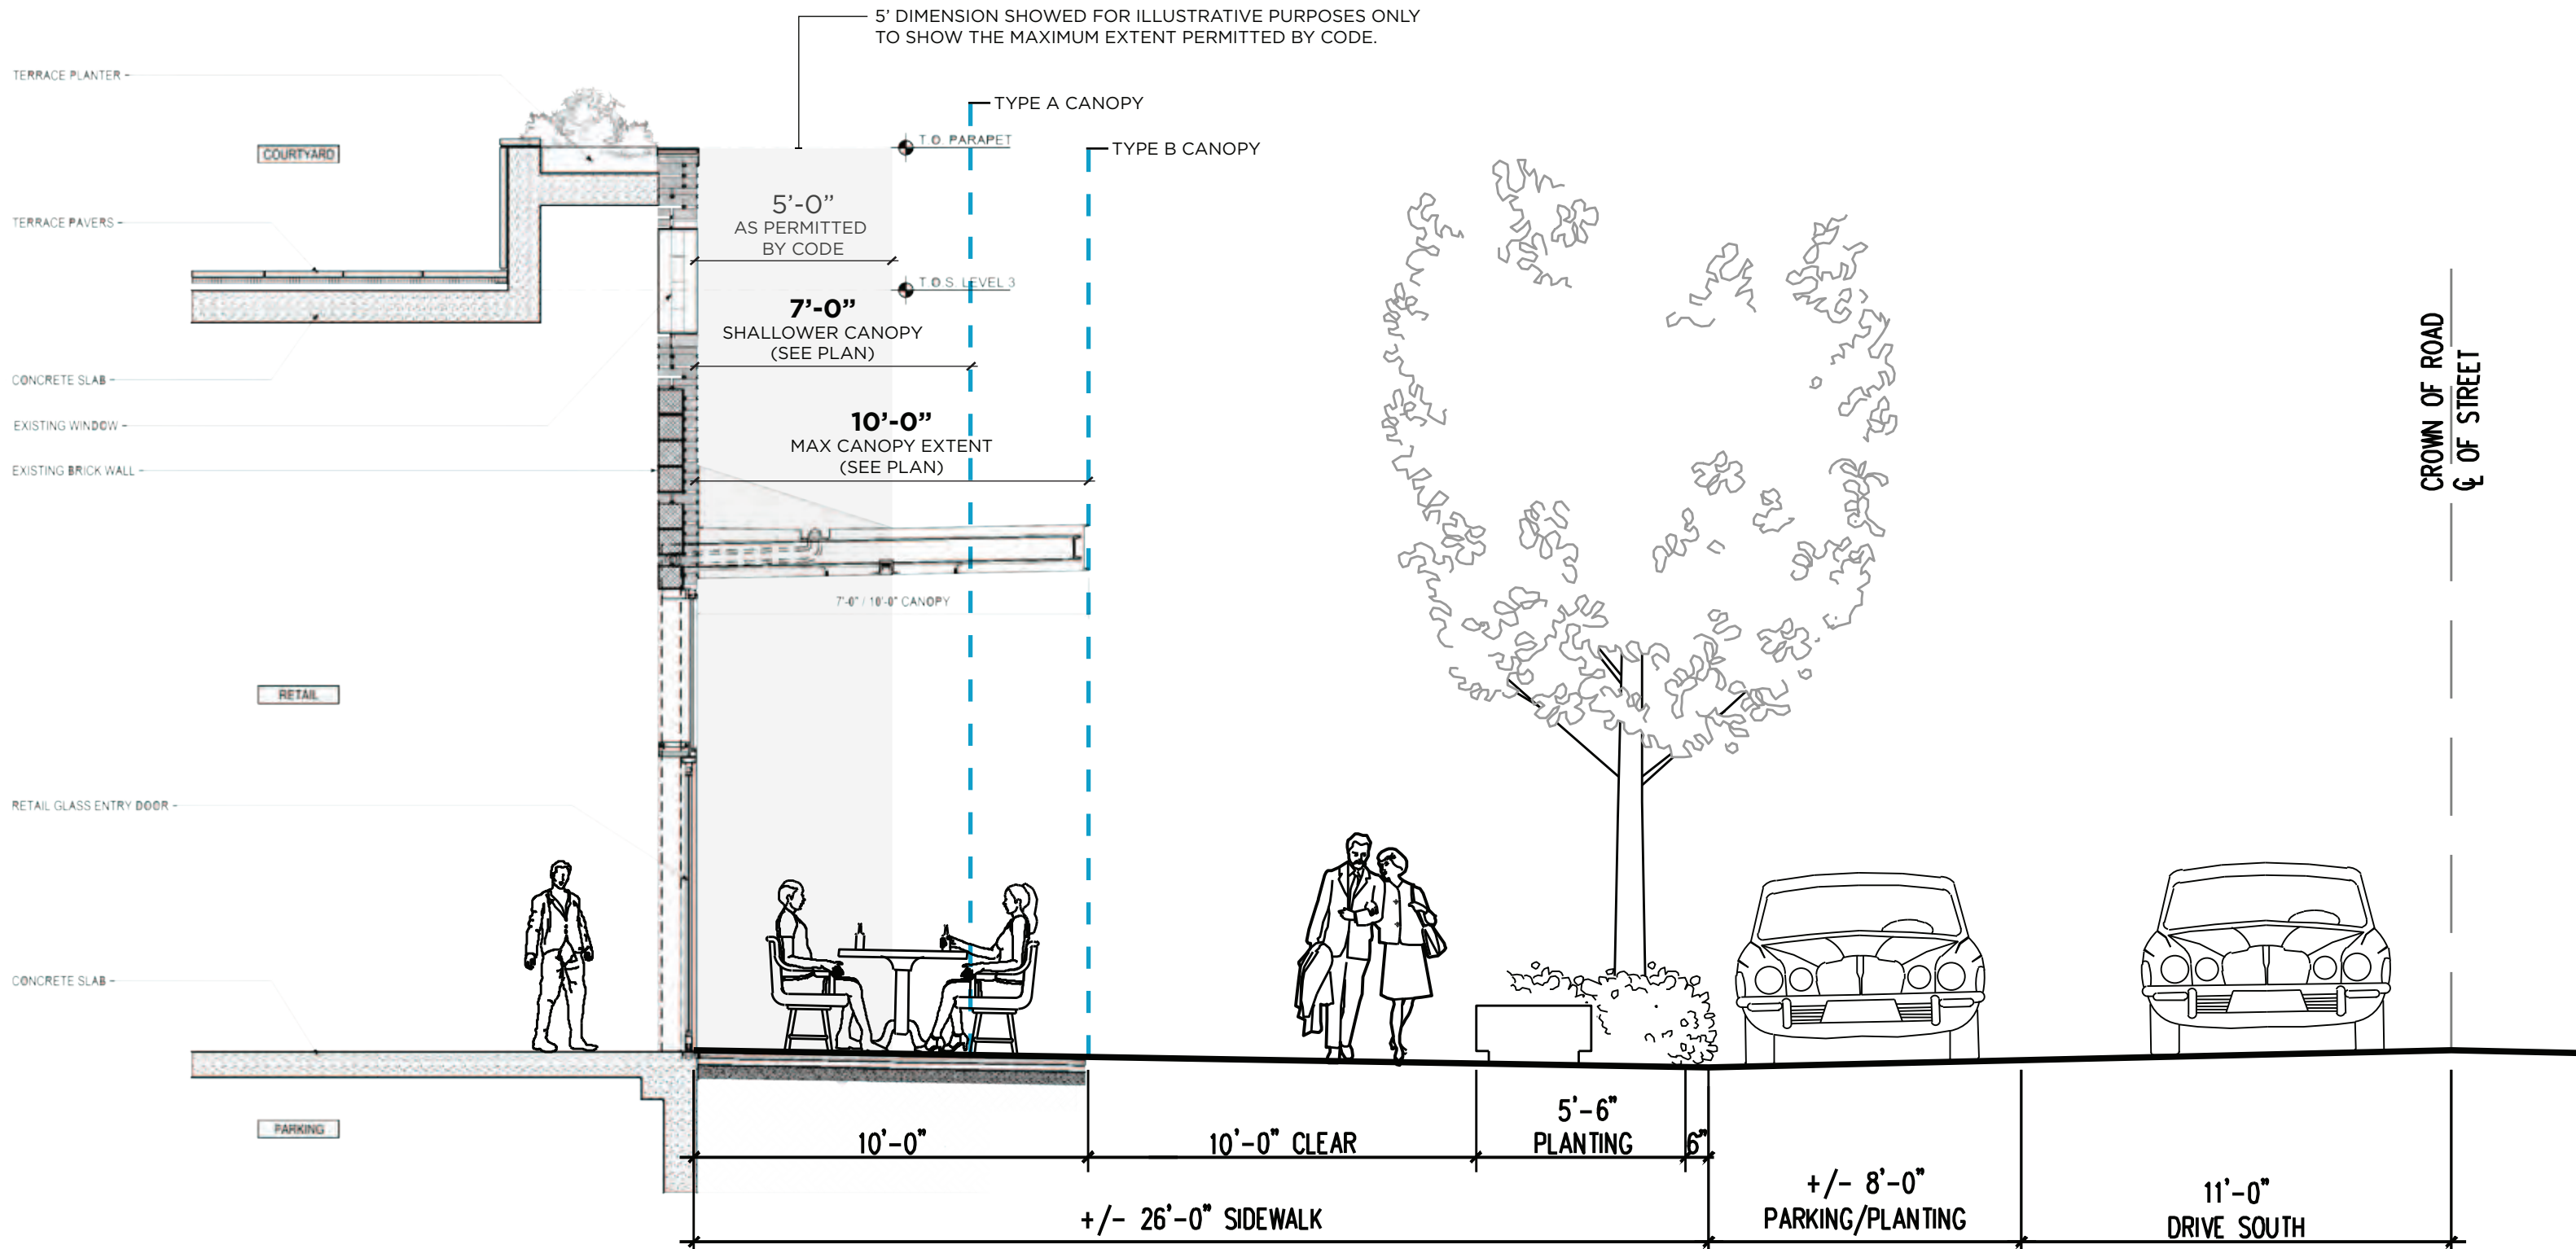


1270 4<sup>TH</sup> ST NE WASHINGTON, DC

PUD APPLICATION 2014 MAY 1 (REVISED 2015 APRIL 9)

EXHIBIT E - CANOPY DESIGN

EXISTING UNION MARKET CANOPIES

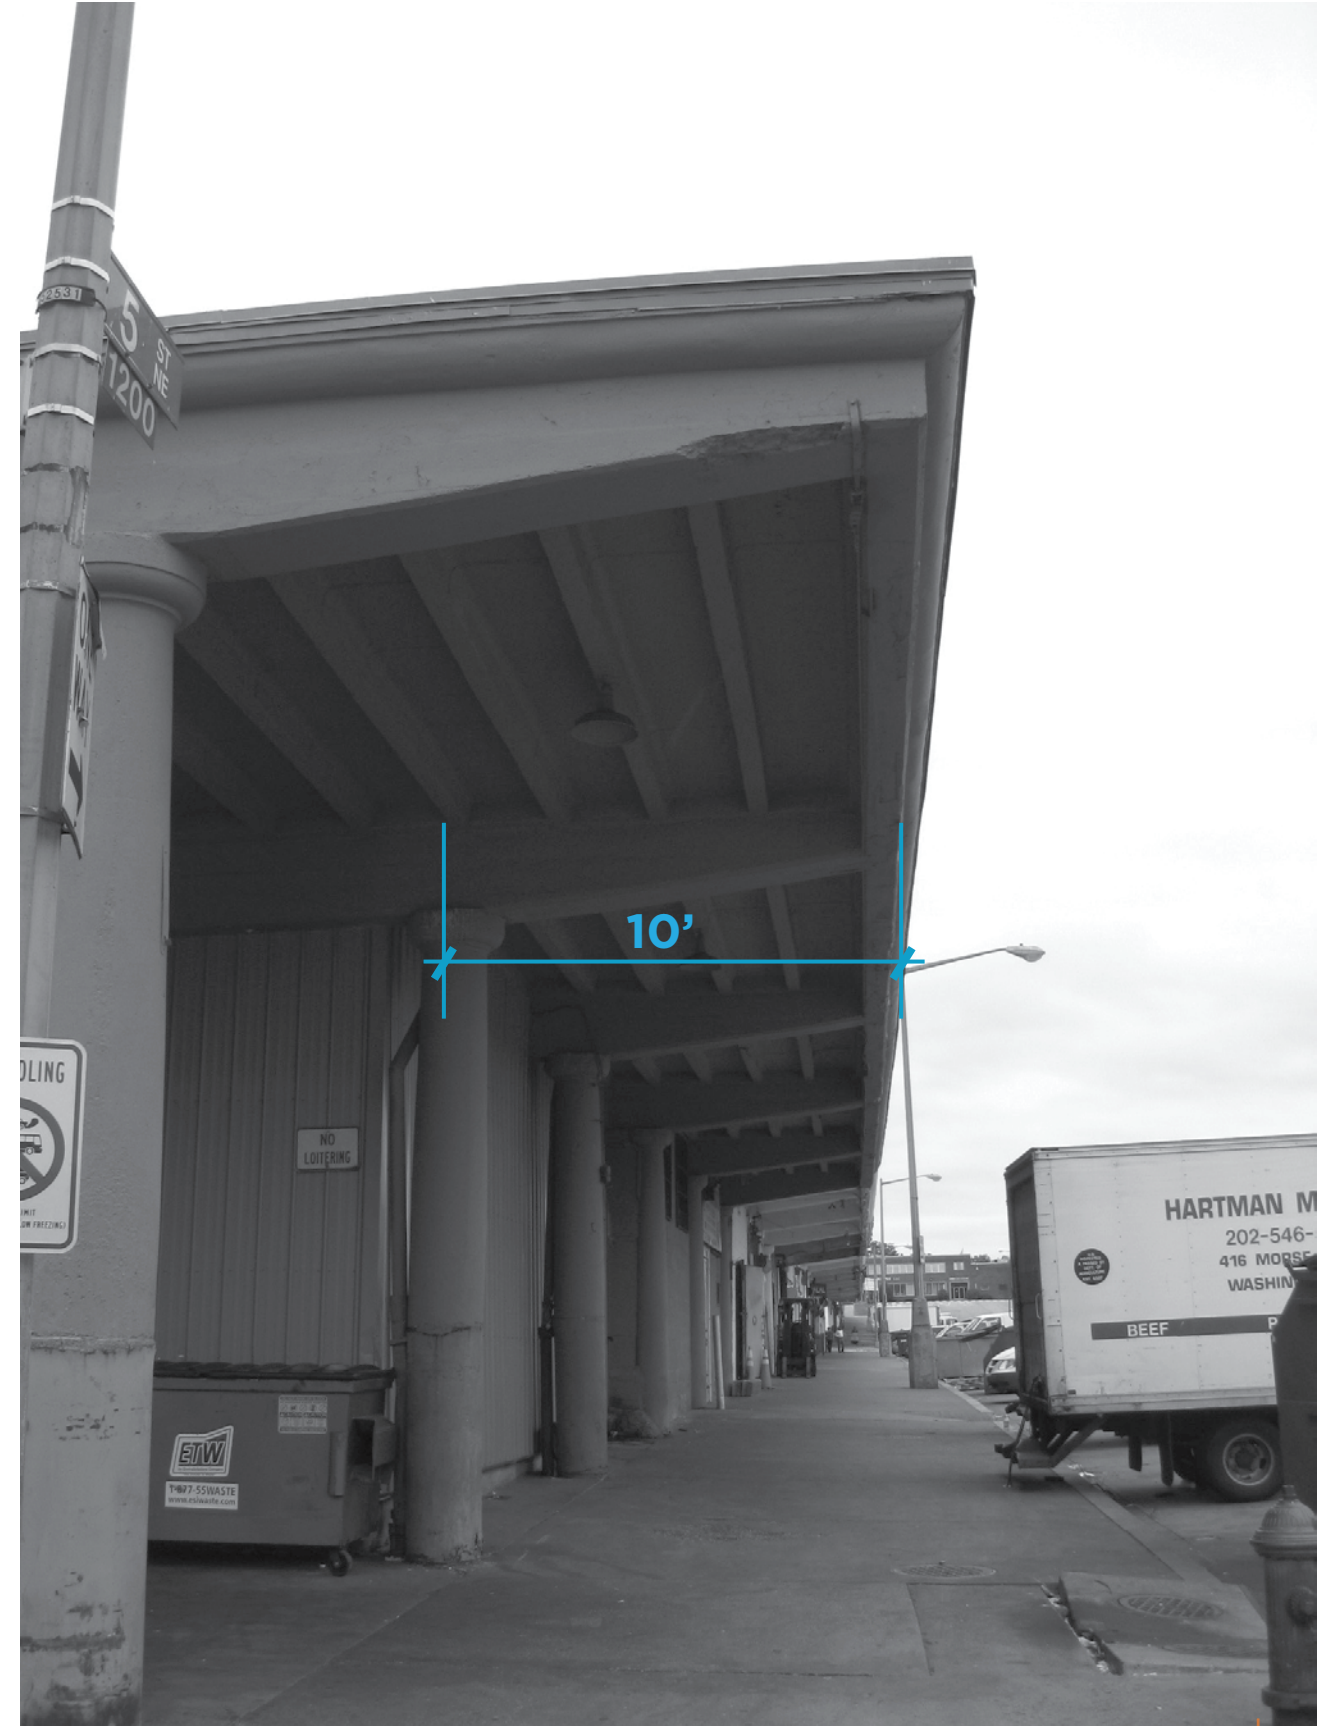


1270 4<sup>TH</sup> ST NE WASHINGTON, DC

PUD APPLICATION 2014 MAY 1 (REVISED 2015 APRIL 9)

EXHIBIT E - CANOPY DESIGN

CANOPY PRECEDENT IMAGES

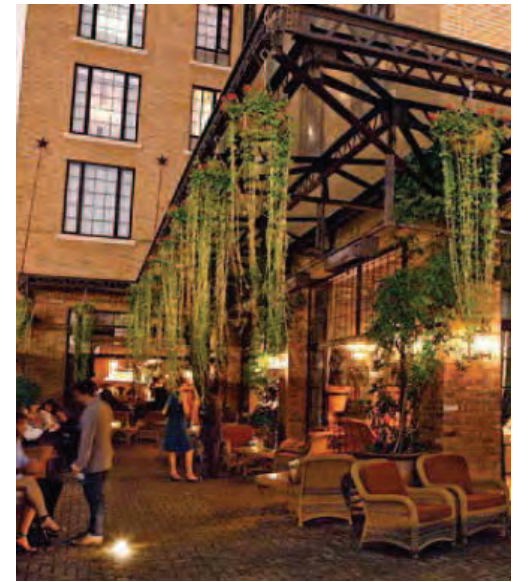

1270 4<sup>TH</sup> ST NE WASHINGTON, DC

PUD APPLICATION 2014 MAY 1 (REVISED 2015 APRIL 9)

EXHIBIT E - CANOPY DESIGN



1270 4<sup>TH</sup> ST NE WASHINGTON, DC

PUD APPLICATION 2014 MAY 1 (REVISED 2015 APRIL 9)

EXHIBIT E - CANOPY DESIGN