

C:\PROJECTS\6001-6500\6424 E STREET PUD\GRAPHICS\CIRCULATION PLAN 07.06.2015.DWG

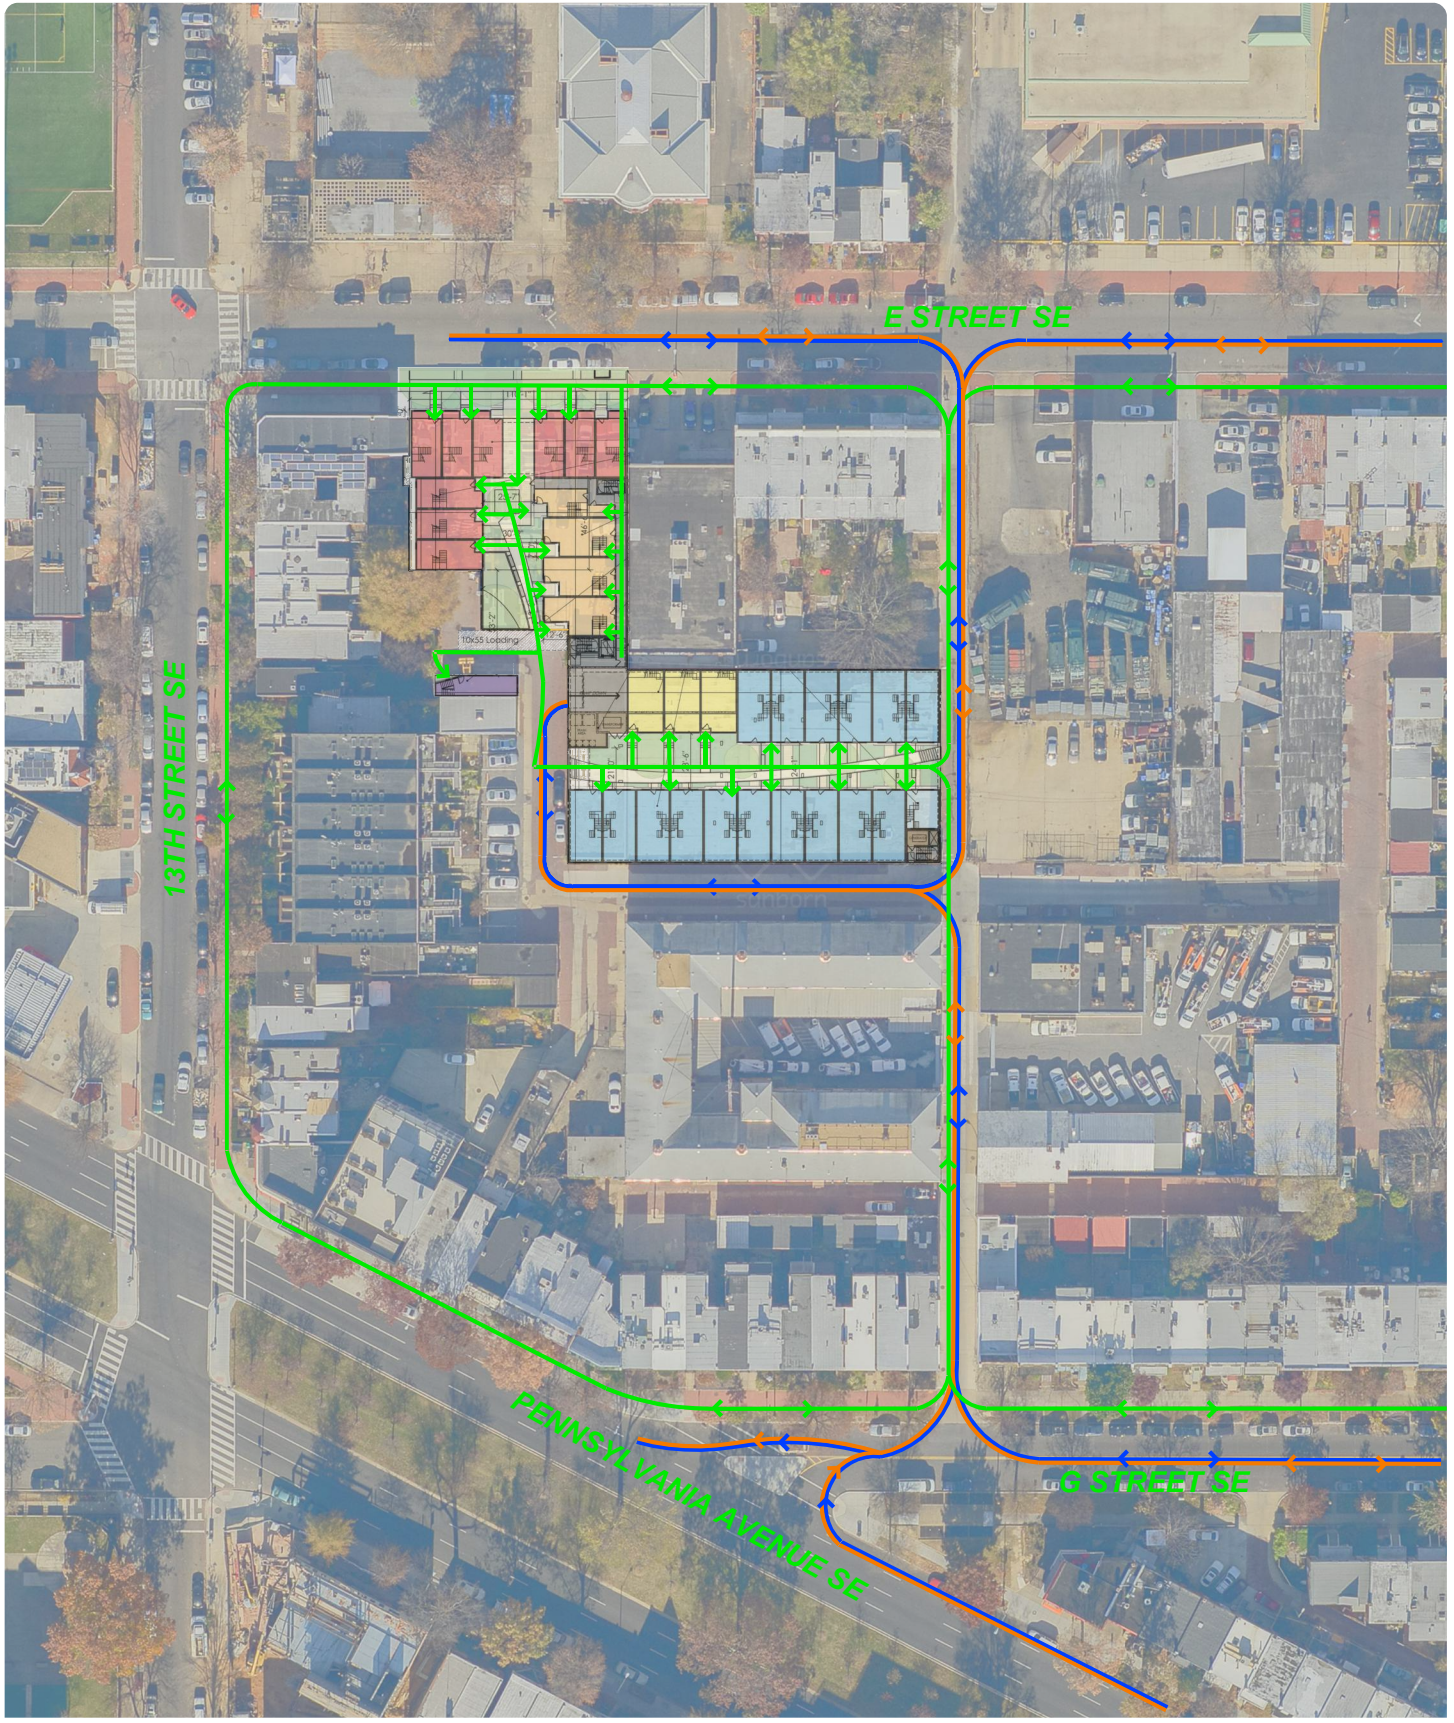


Figure 3A
Ground Floor Circulation Plan

- Vehicular Path
- Pedestrian Path
- Bicycle Path



ARM

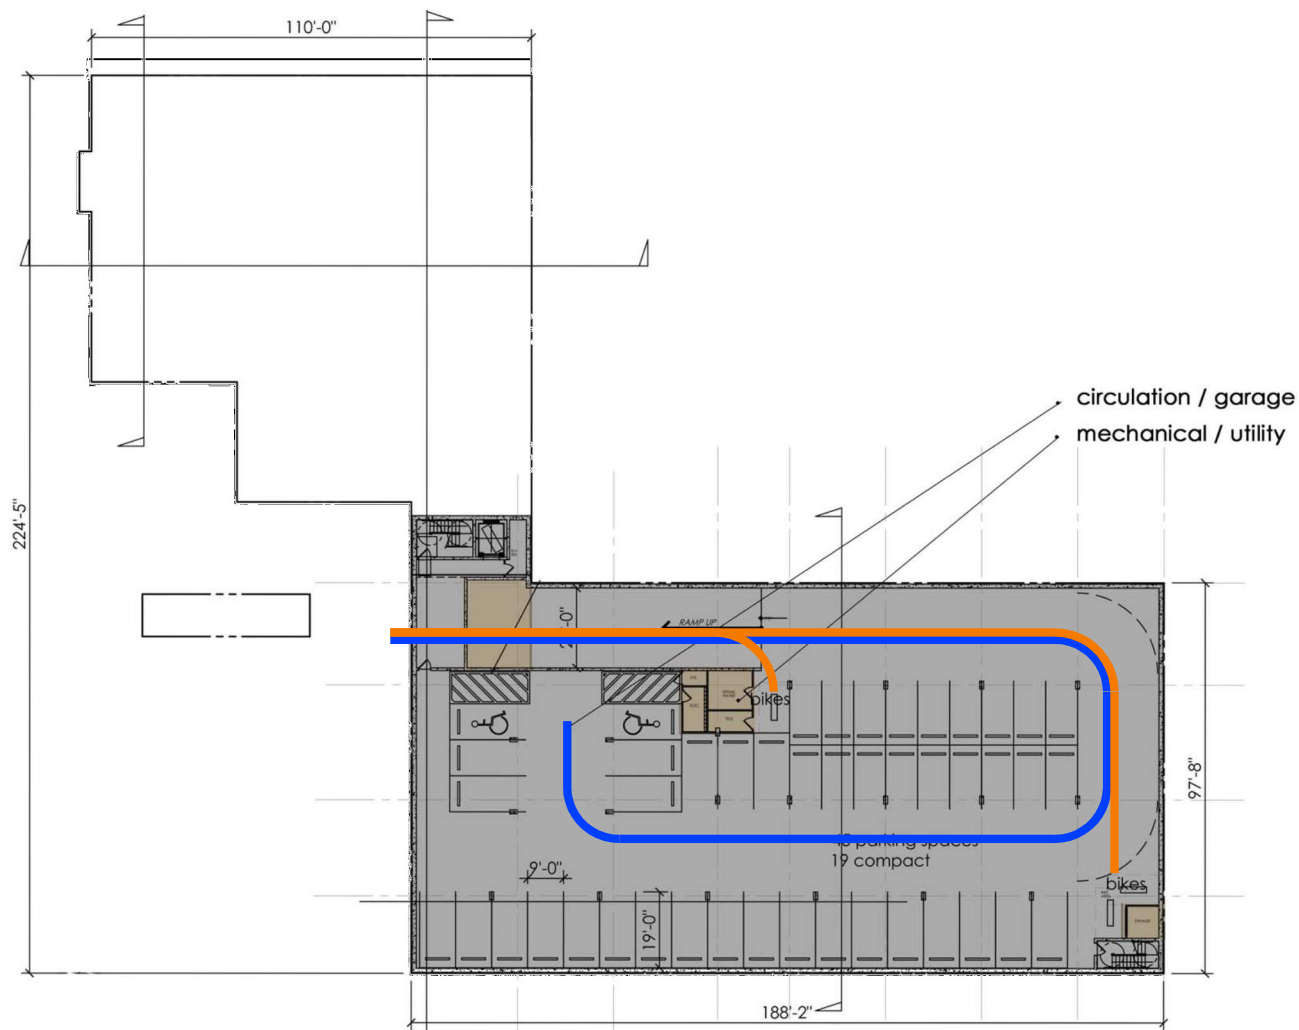


Figure 3B
Below-Grade Circulation Plan

— Vehicular Path
— Bicycle Path



C:\PROJECTS\6001-6500\6424 E STREET PUD\GRAPHICS\CIRCULATION PLAN 07.06.2015.DWG

ARM