



1 STEEL BALCONY / RAILING




3 ALUMINUM GARAGE WINDOW



6 CHARCOAL COLORED BRICK





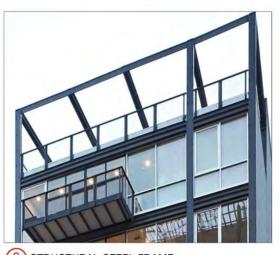

9 STRUCTURAL STEEL FRAME

FACADE MATERIALS | ECKINGTON PLACE, NE



2 FROSTED GLASS GUARD RAIL















(13) WOOD SUN / PRIVACY SCREEN

FACADE MATERIALS | HARRY THOMAS WAY, NE









4 GLASS GUARD RAIL















FACADE MATERIALS | PEDESTRIAN ALLEY / VIEWING NORTH







7 METAL BRISE SOLEIL







9 WOOD SUN / PRIVACY SCREEN













FACADE MATERIALS | PEDES

S | PEDESTRIAN ALLEY / VIEWING SOUTH





HORIZONTAL GALVANIZED PAINTED STEEL GUARD RAIL, GREEN ROOF BEYOND

PAINTED GALV. STEEL CHANNEL CORNICE

BRISE SOLIEL, STAINED WOOD 2 X 4 MEMBERS BOLTED TO PAINTED GALVANIZED STEEL ARMATURE


DARK BRONZE ALUMINUM WINDOWS WITH LARGE VERTICALLY-ORIENTED DIVISIONS

PAINTED GALV. STEEL CHANNEL CORNICE

RUSTICATED RED BRICK CLADDING

MEDIUM GLOSS DARK GRAY PAINTED GALV. STEEL CHANNEL CLADDING, WITH INSULATED THERMAL BREAK AT SLAB EDGES

FLOOR-TO-CEILING ALUMINUM WINDOWS

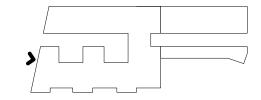

FACADE DETAILS | ECKINGTON PLACE, NE (@ PARAPET)



GRAY-COLORED PRECAST CONCRETE PANELS WITH LIGHT ACID WASH + **EXPOSED FORM TIES**

DARK BRONZE ALUMINUM WINDOWS WITH GRIDDED WAREHOUSE-STYLE MUNTINS AND STAGGERED FROSTED GLASS PANELS

BALCONIES, INSET 4': FROSTED GLASS WITH PAINTED FLUSH DOOR

HORIZONTAL PAINTED STEEL GUARD RAIL, WITH INTEGRATED STEEL TENSION CABLE SUPPORT SYSTEM

PAINTED GALVANIZED STEEL CHANNEL BALCONY EDGING

PAINTED GALV. STEEL BEAMS TO SUPPORT AWNINGS OF VARYING DESIGN AND MATERIALITY (GLASS, STEEL, WOOD, ETC)


VENTILATION LOUVERS AT RETAIL CEILING

RETAIL SIGNAGE AND STOREFRONT LIGHTING


GARAGE DOORS AT RETAIL LEVEL (ROLL-UP, FOLDING, + HANGAR-STYLE)

RUSTICATED BRICK BASE WITH VARYING FINISHES (PAINTED, GLAZED, ETC.)

TEMPORAL ELEMENTS AT STREET LEVEL: PLANTINGS, BIKE RACKS, SEATING, PLACARD SIGNAGE, ETC.

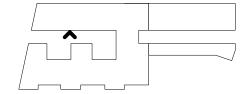



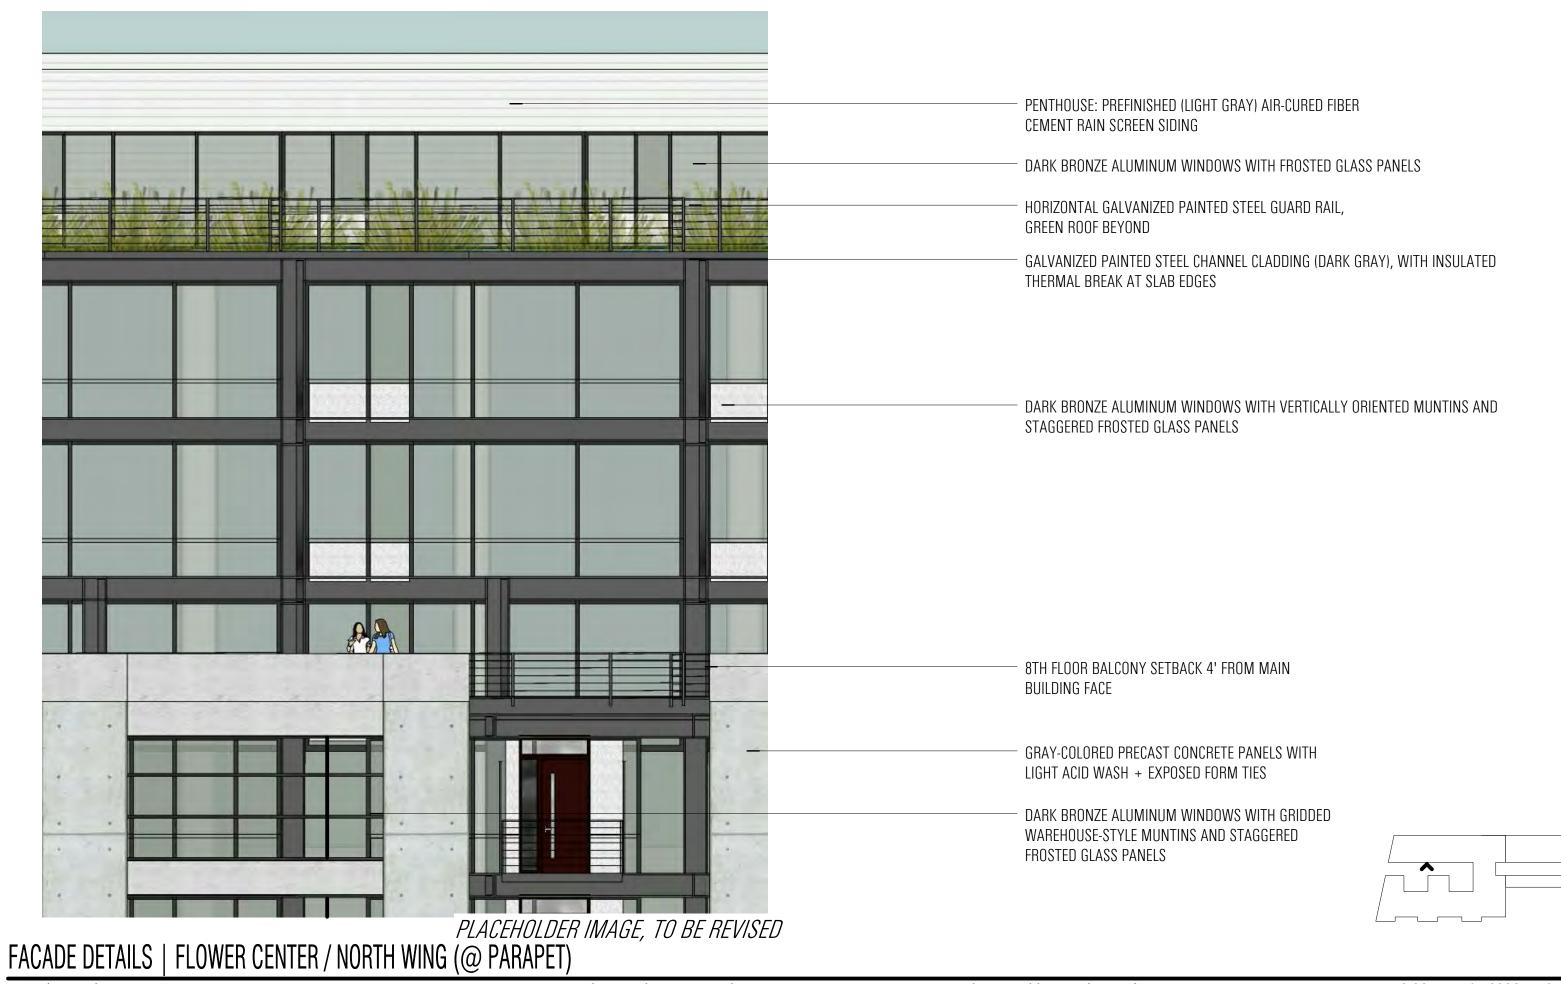



PAINTED GALVANIZED STEEL SPIRAL STAIRS AT ROOF TERRACES

GARAGE-STYLE WINDOWS WITH TERRACE DOOR


DARK IRONSPOT CHARCOAL BRICK

SILVER ALUMINUM WINDOWS


- FROSTED GLASS GUARD RAILS AT BALCONIES

WOOD LATH SHADE STRUCTURE

GARAGE-STYLE WINDOWS WITH TERRACE DOOR AT PATIOS

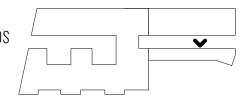


PLACEHOLDER IMAGE, TO BE REVISED

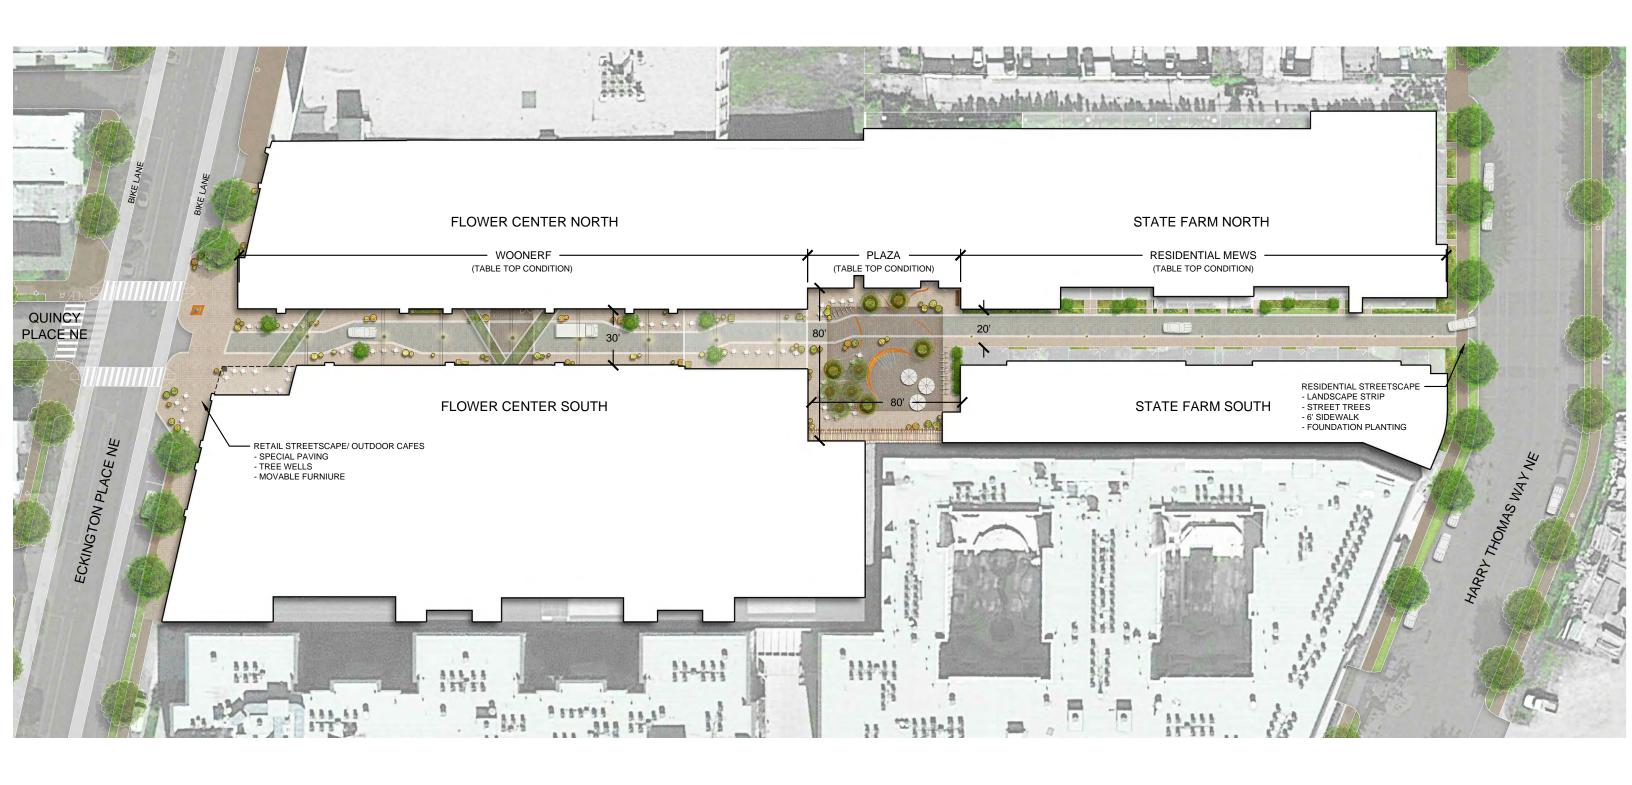






100'

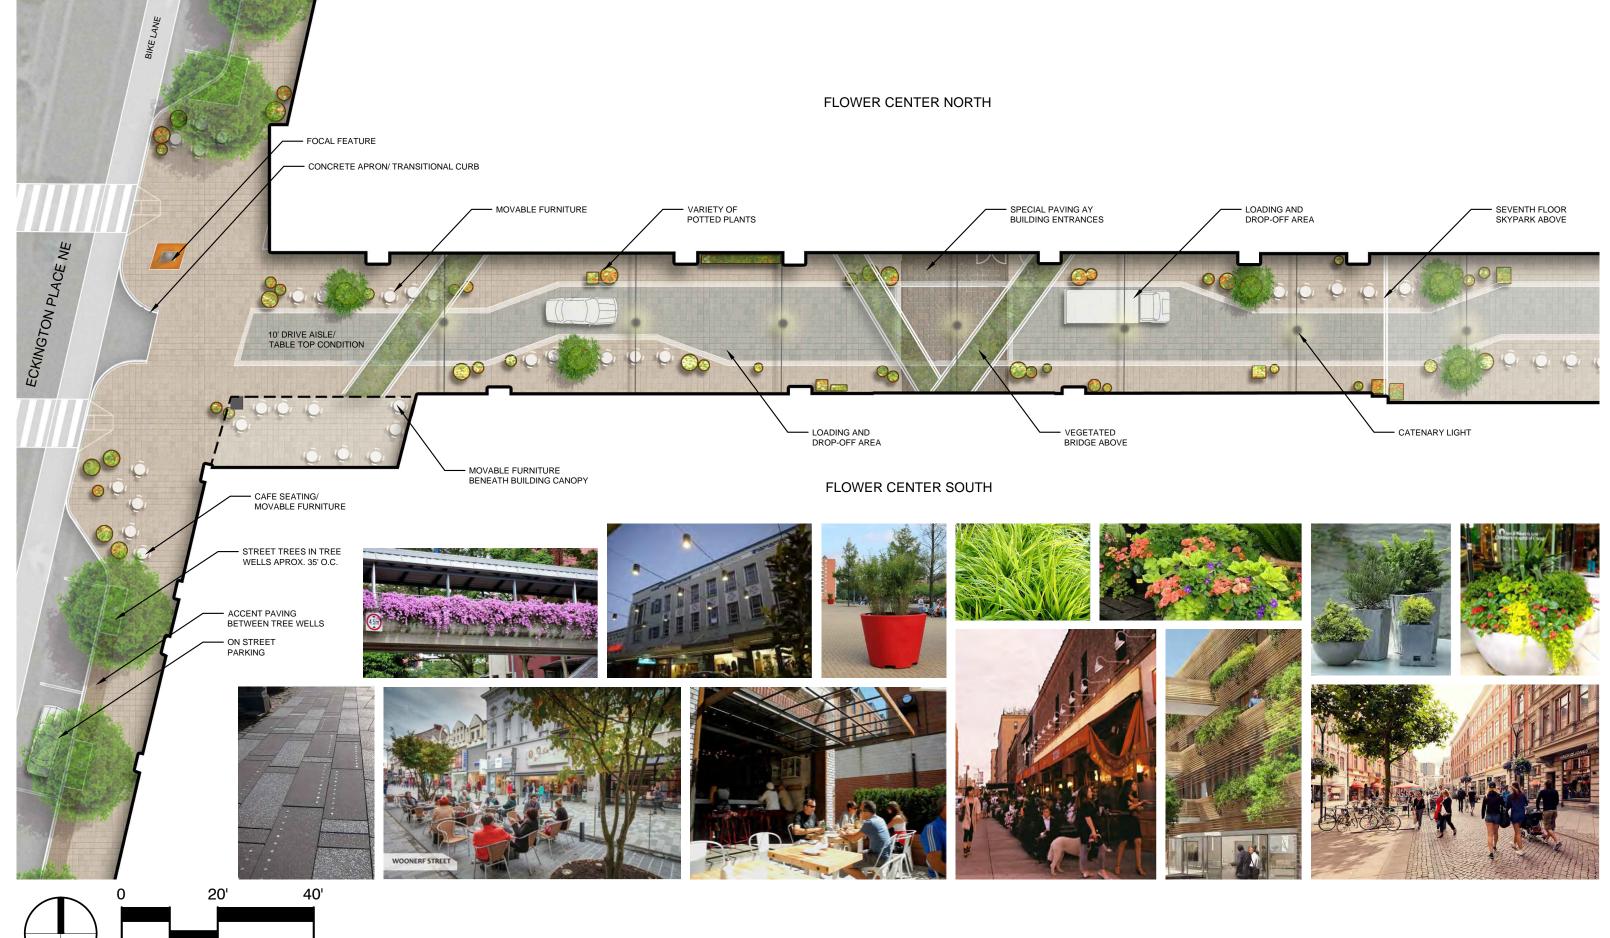



WOONERF ENLARGEMENT

SCALE: 1"=20'



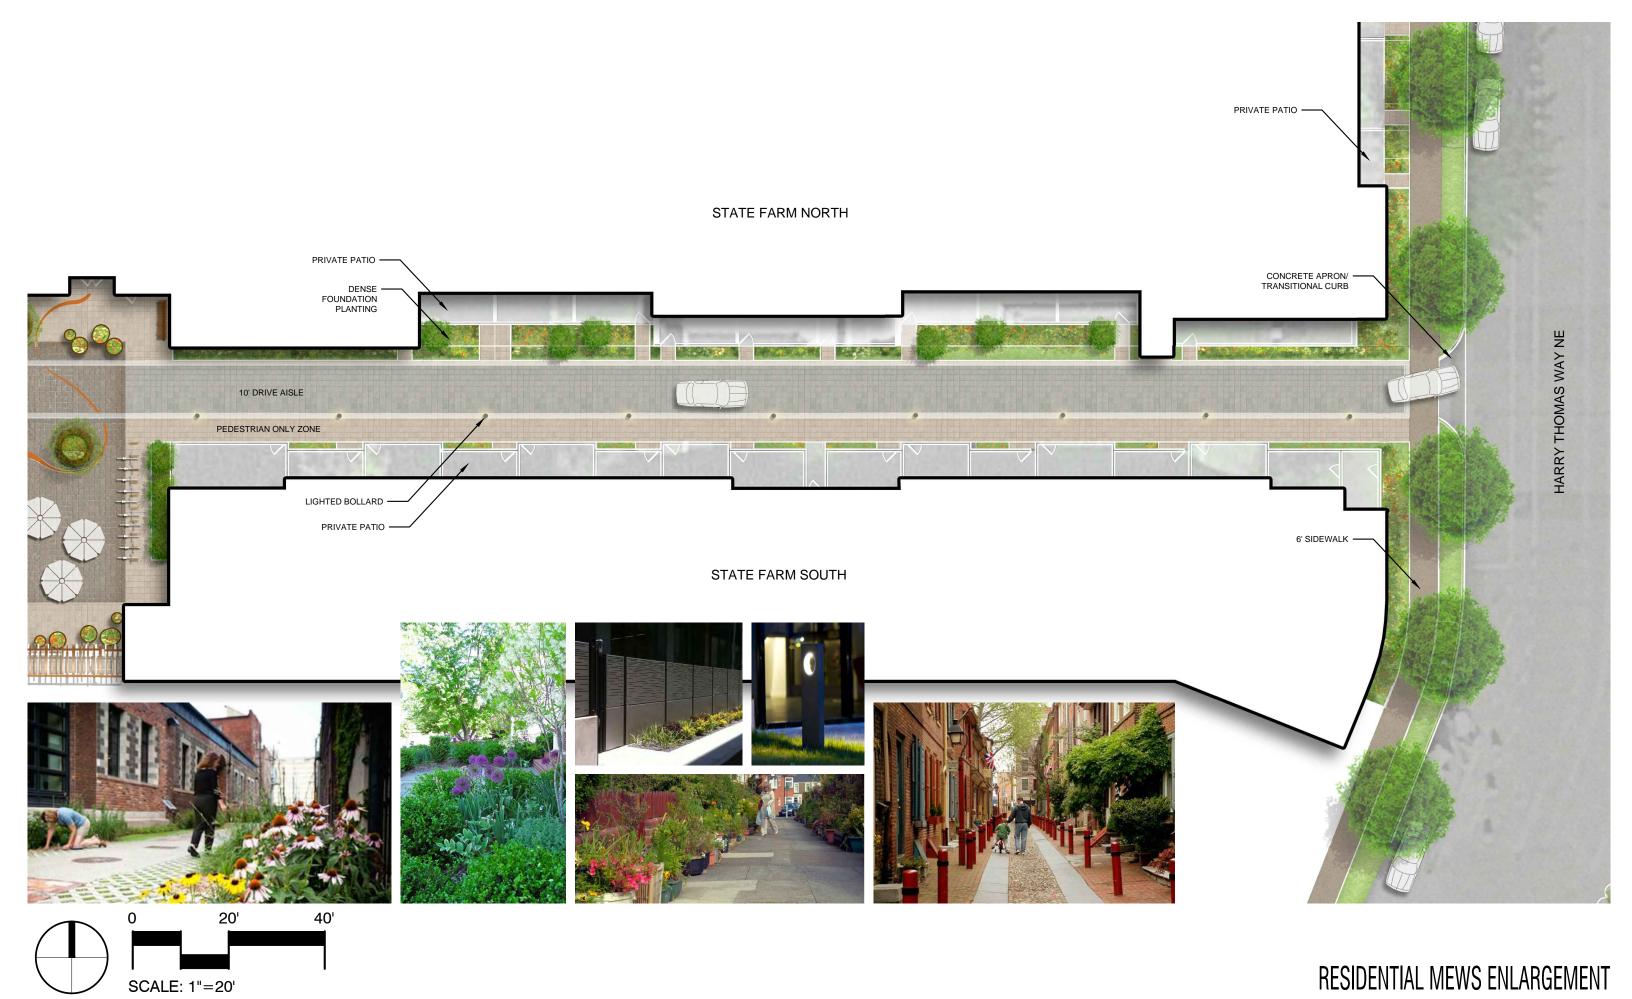

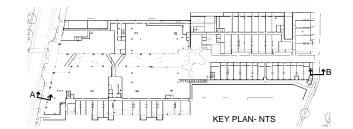


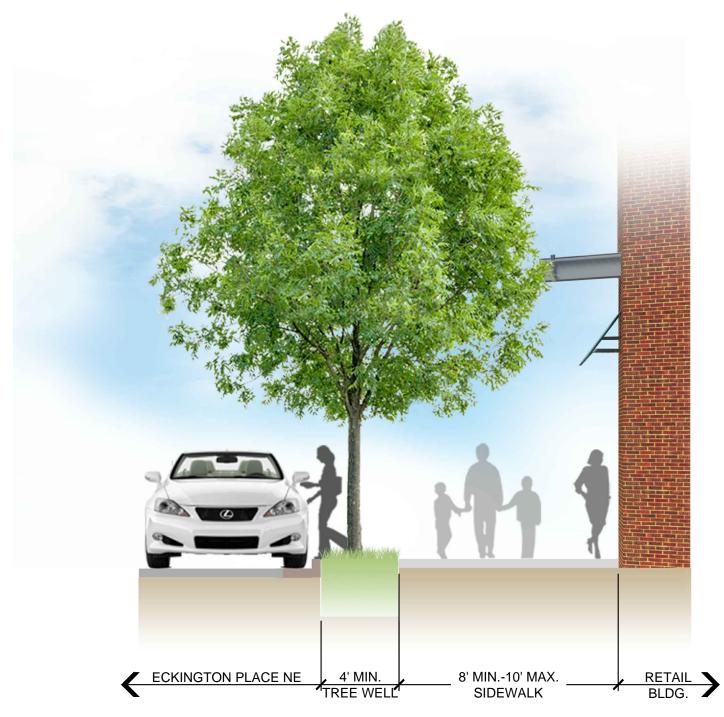


ECKINGTON WAY NE - SECTION



HARRY THOMAS WAY NE - SECTION

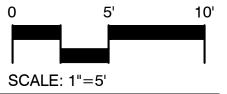


STREETSCAPE SECTIONS

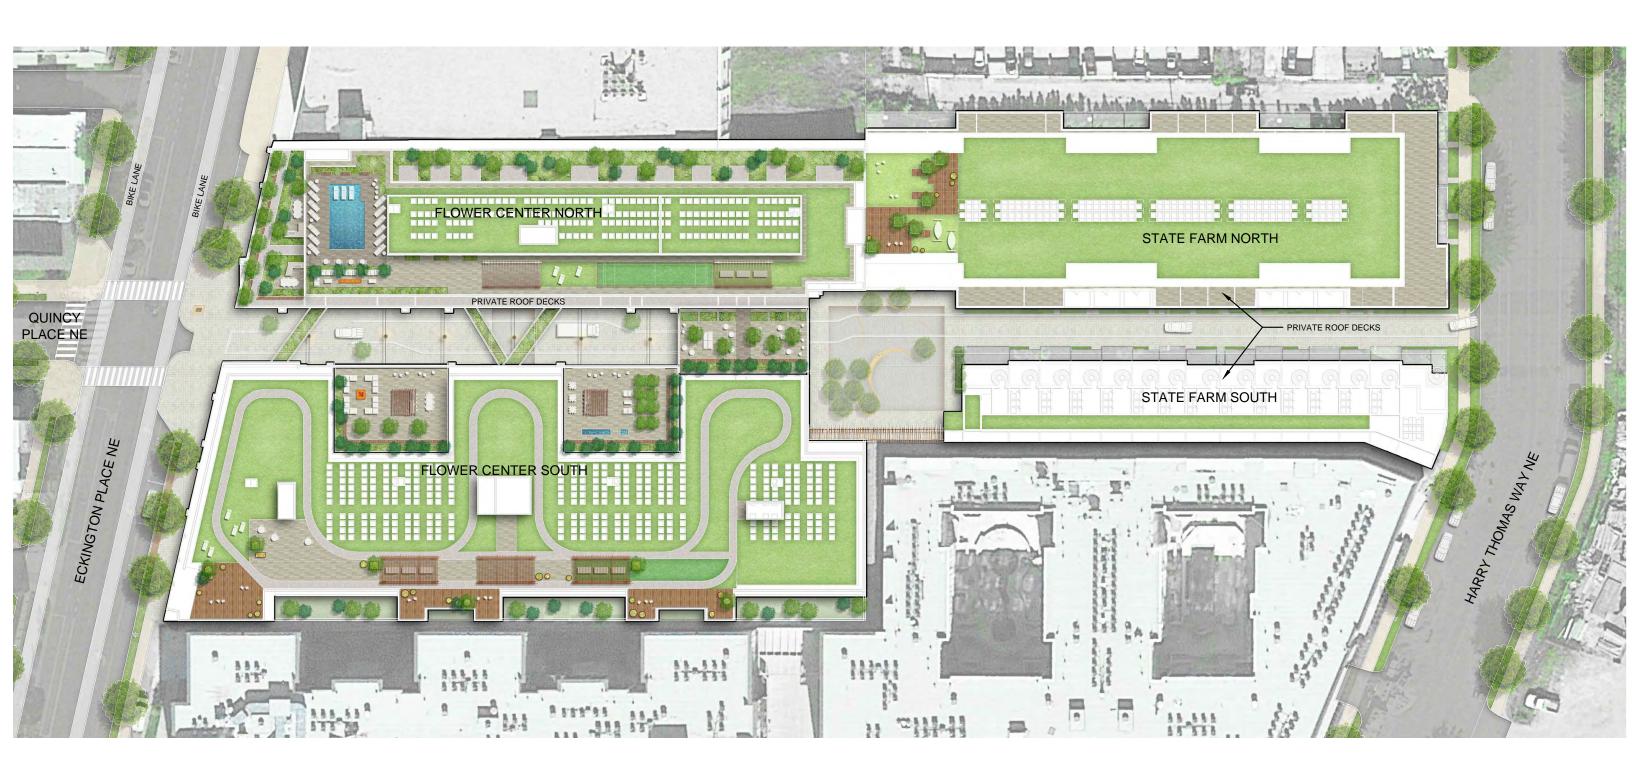



CONCEPTUAL ROOFTOP PLAN

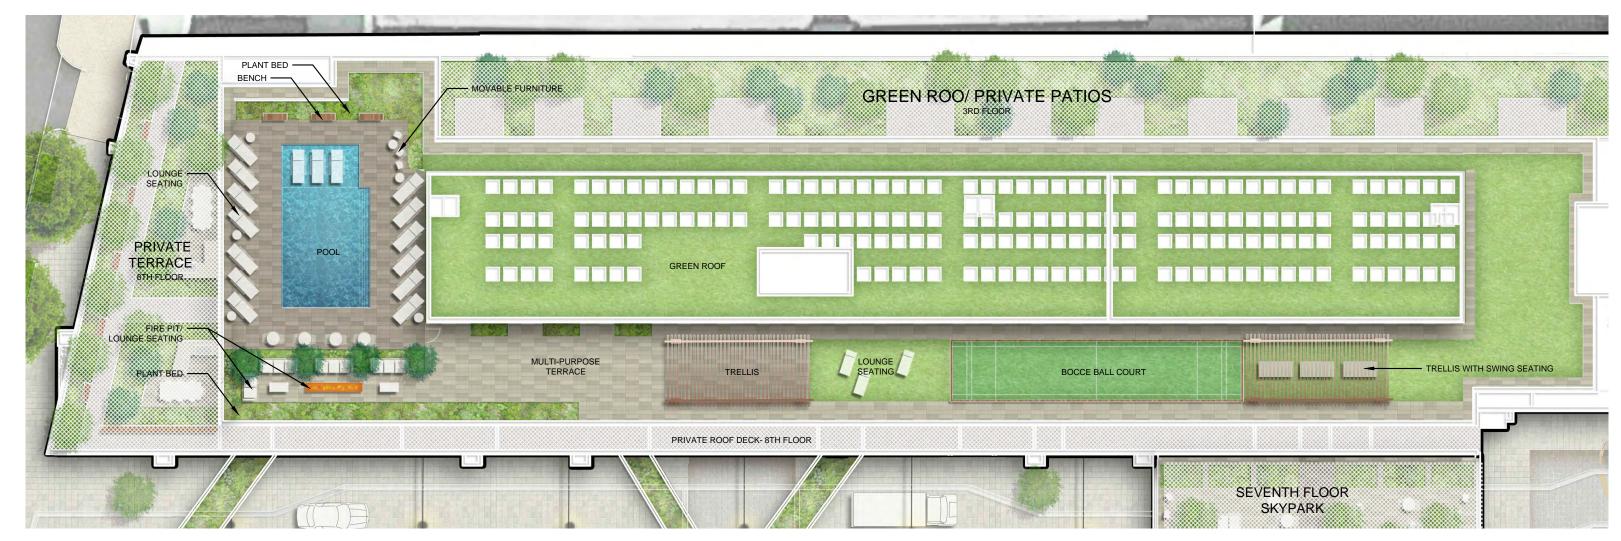






















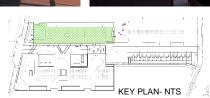



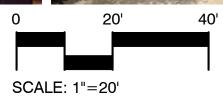

ZENITH TERRACE

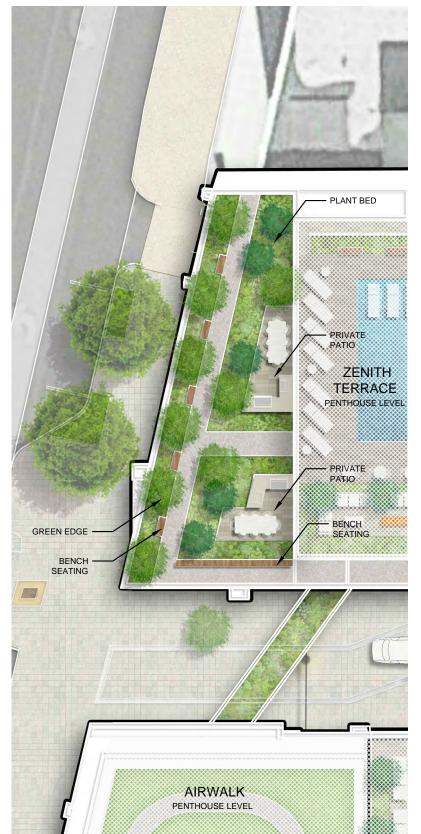














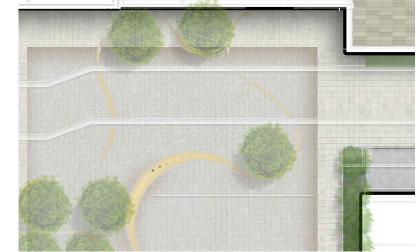







POTENTIAL SUN DECK ENLARGEMENT

PRIVATE TERRACE ENLARGEMENT

