




② GLASS GUARD RAIL

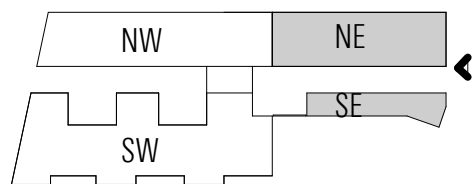

④ HORIZONTAL LAP SIDING

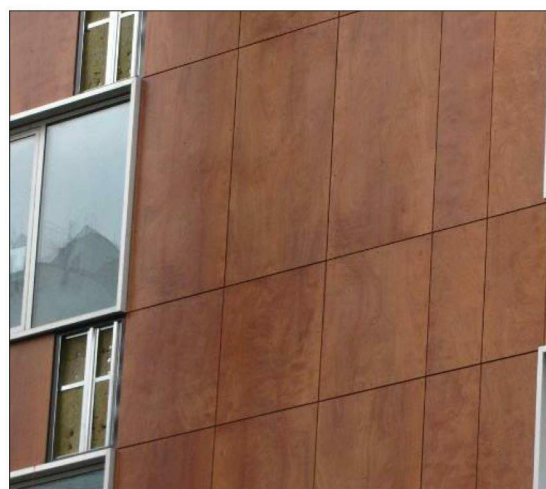

⑩ HIGH PRESSURE LAMINATE

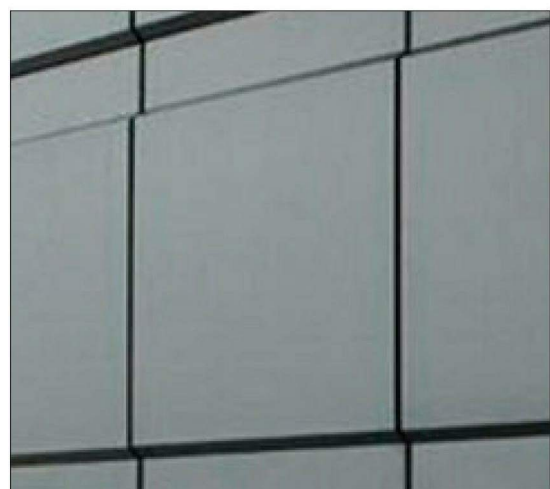

⑪ METAL PANEL



⑫ PRECAST CONCRETE PANEL



⑬ WOOD SUN / PRIVACY SCREEN




⑭ PAINTED GALVANIZED STEEL CHANNEL


FACADE MATERIALS | HARRY THOMAS WAY, NE



1 STEEL BALCONY / RAILING

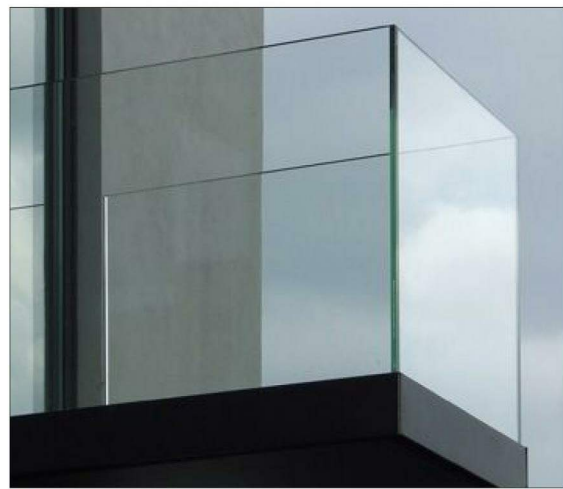


2 GLASS GUARD RAIL

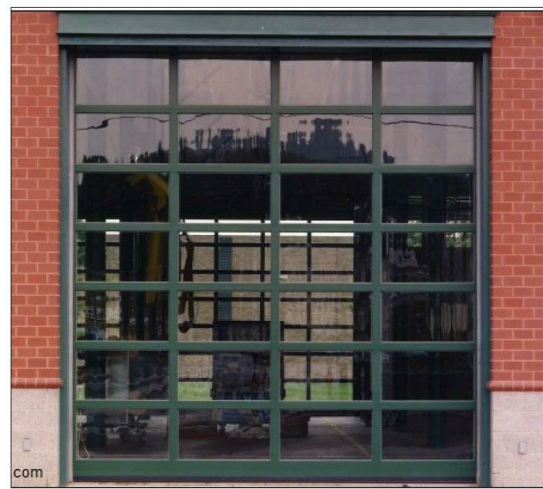



3 ALUMINUM GARAGE WINDOW



4 HORIZONTAL LAP SIDING

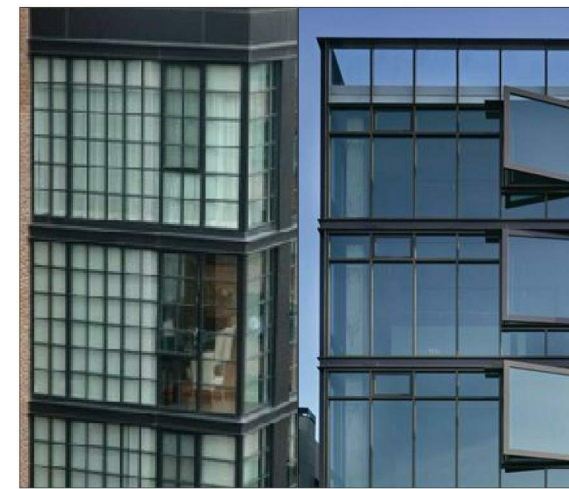


5 ALUMINUM WINDOW

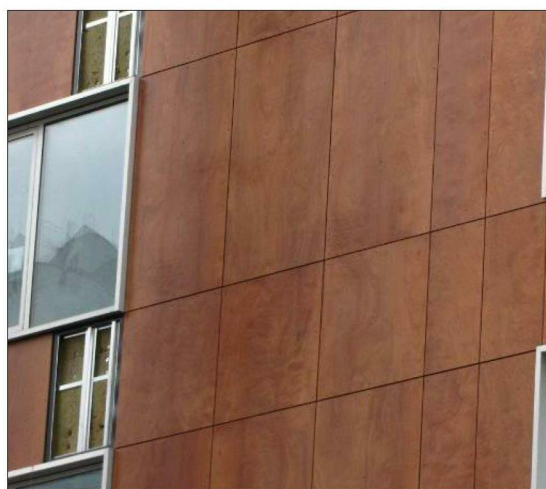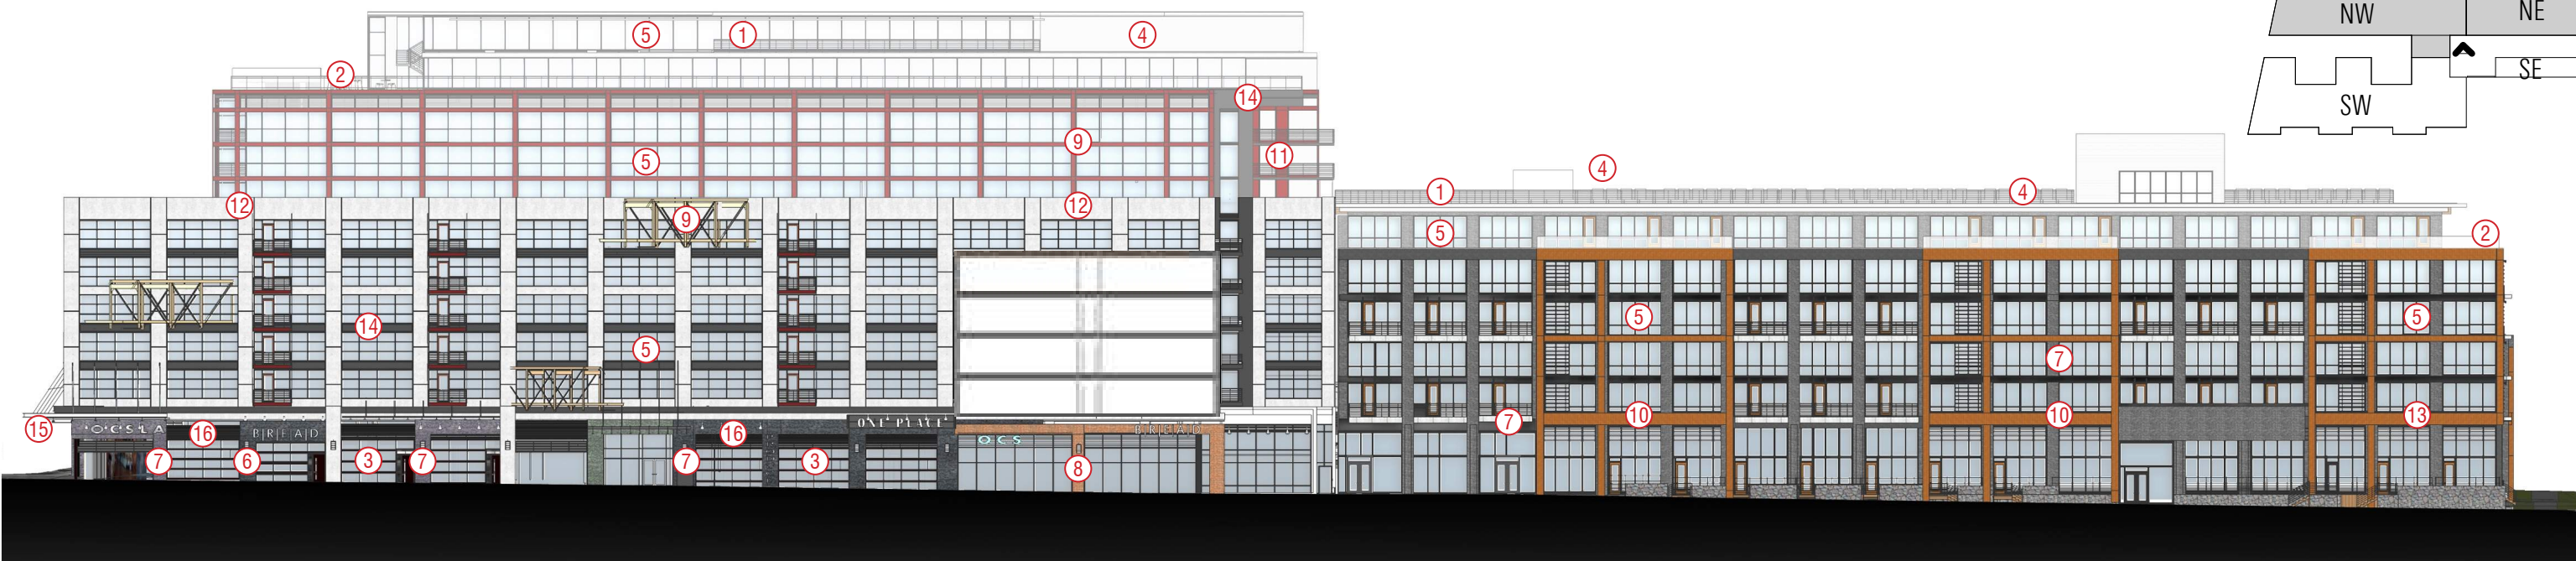

10 HIGH PRESSURE LAMINATE




11 METAL PANEL

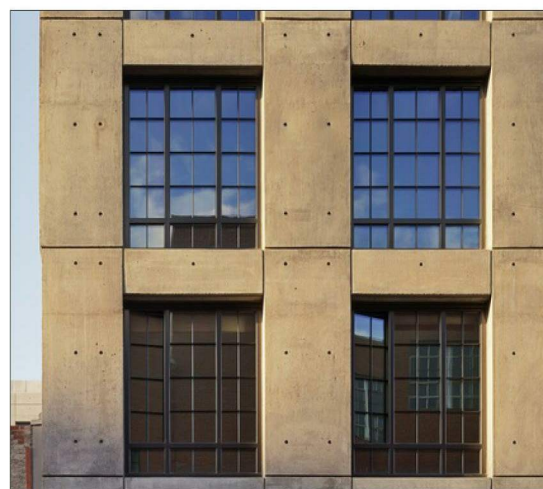

12 PRECAST CONCRETE PANELS



13 WOOD SUN / PRIVACY SCREEN

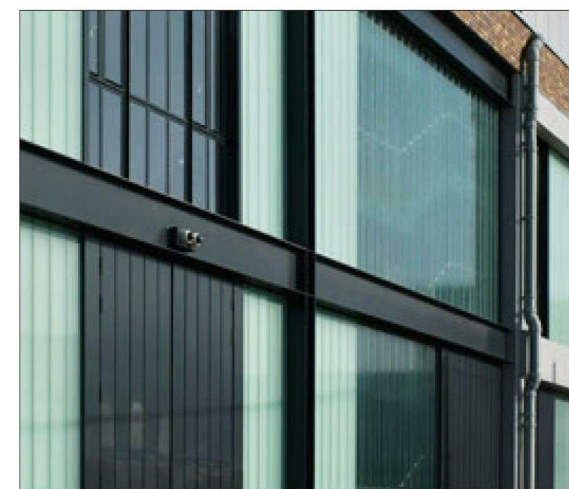

14 PAINTED GALVANIZED STEEL CHANNEL

FACADE MATERIALS | PROMENADE / VIEWING NORTH