




TABLE TOP CONDITION



PLANTER POT ACCENTS

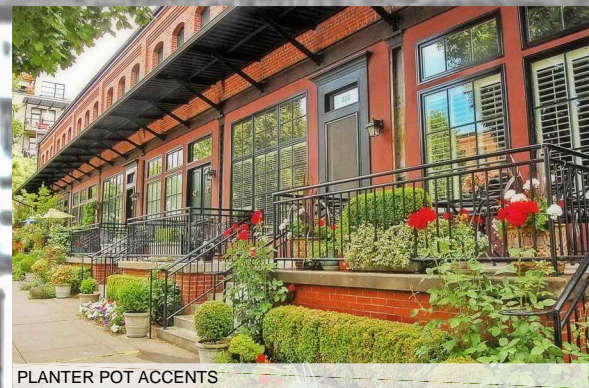



LUSH VEGETATION



PRIVATE RESIDENTIAL PATIOS



VEGETATION STRIP

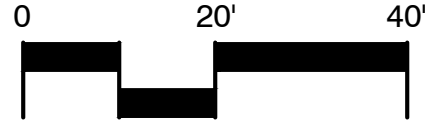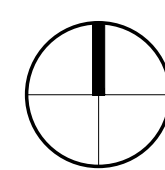

SCALE: 1"=20'


RESIDENTIAL MEW ENLARGEMENT

L1.04 | PRE-HEARING SUBMISSION
04 / 22 / 2016

ECKINGTON YARDS | EAST + WEST
1611-25 ECKINGTON PLACE + 1500 HARRY THOMAS WAY, NE WASHINGTON DC 20002

BOUNDARY COMPANIES | J B G
4445 WILLARD AVENUE, SUITE 400 BETHESDA MD 20815

LANDDESIGN, INC.
200 S. PEYTON STREET ALEXANDRIA, VA 22314

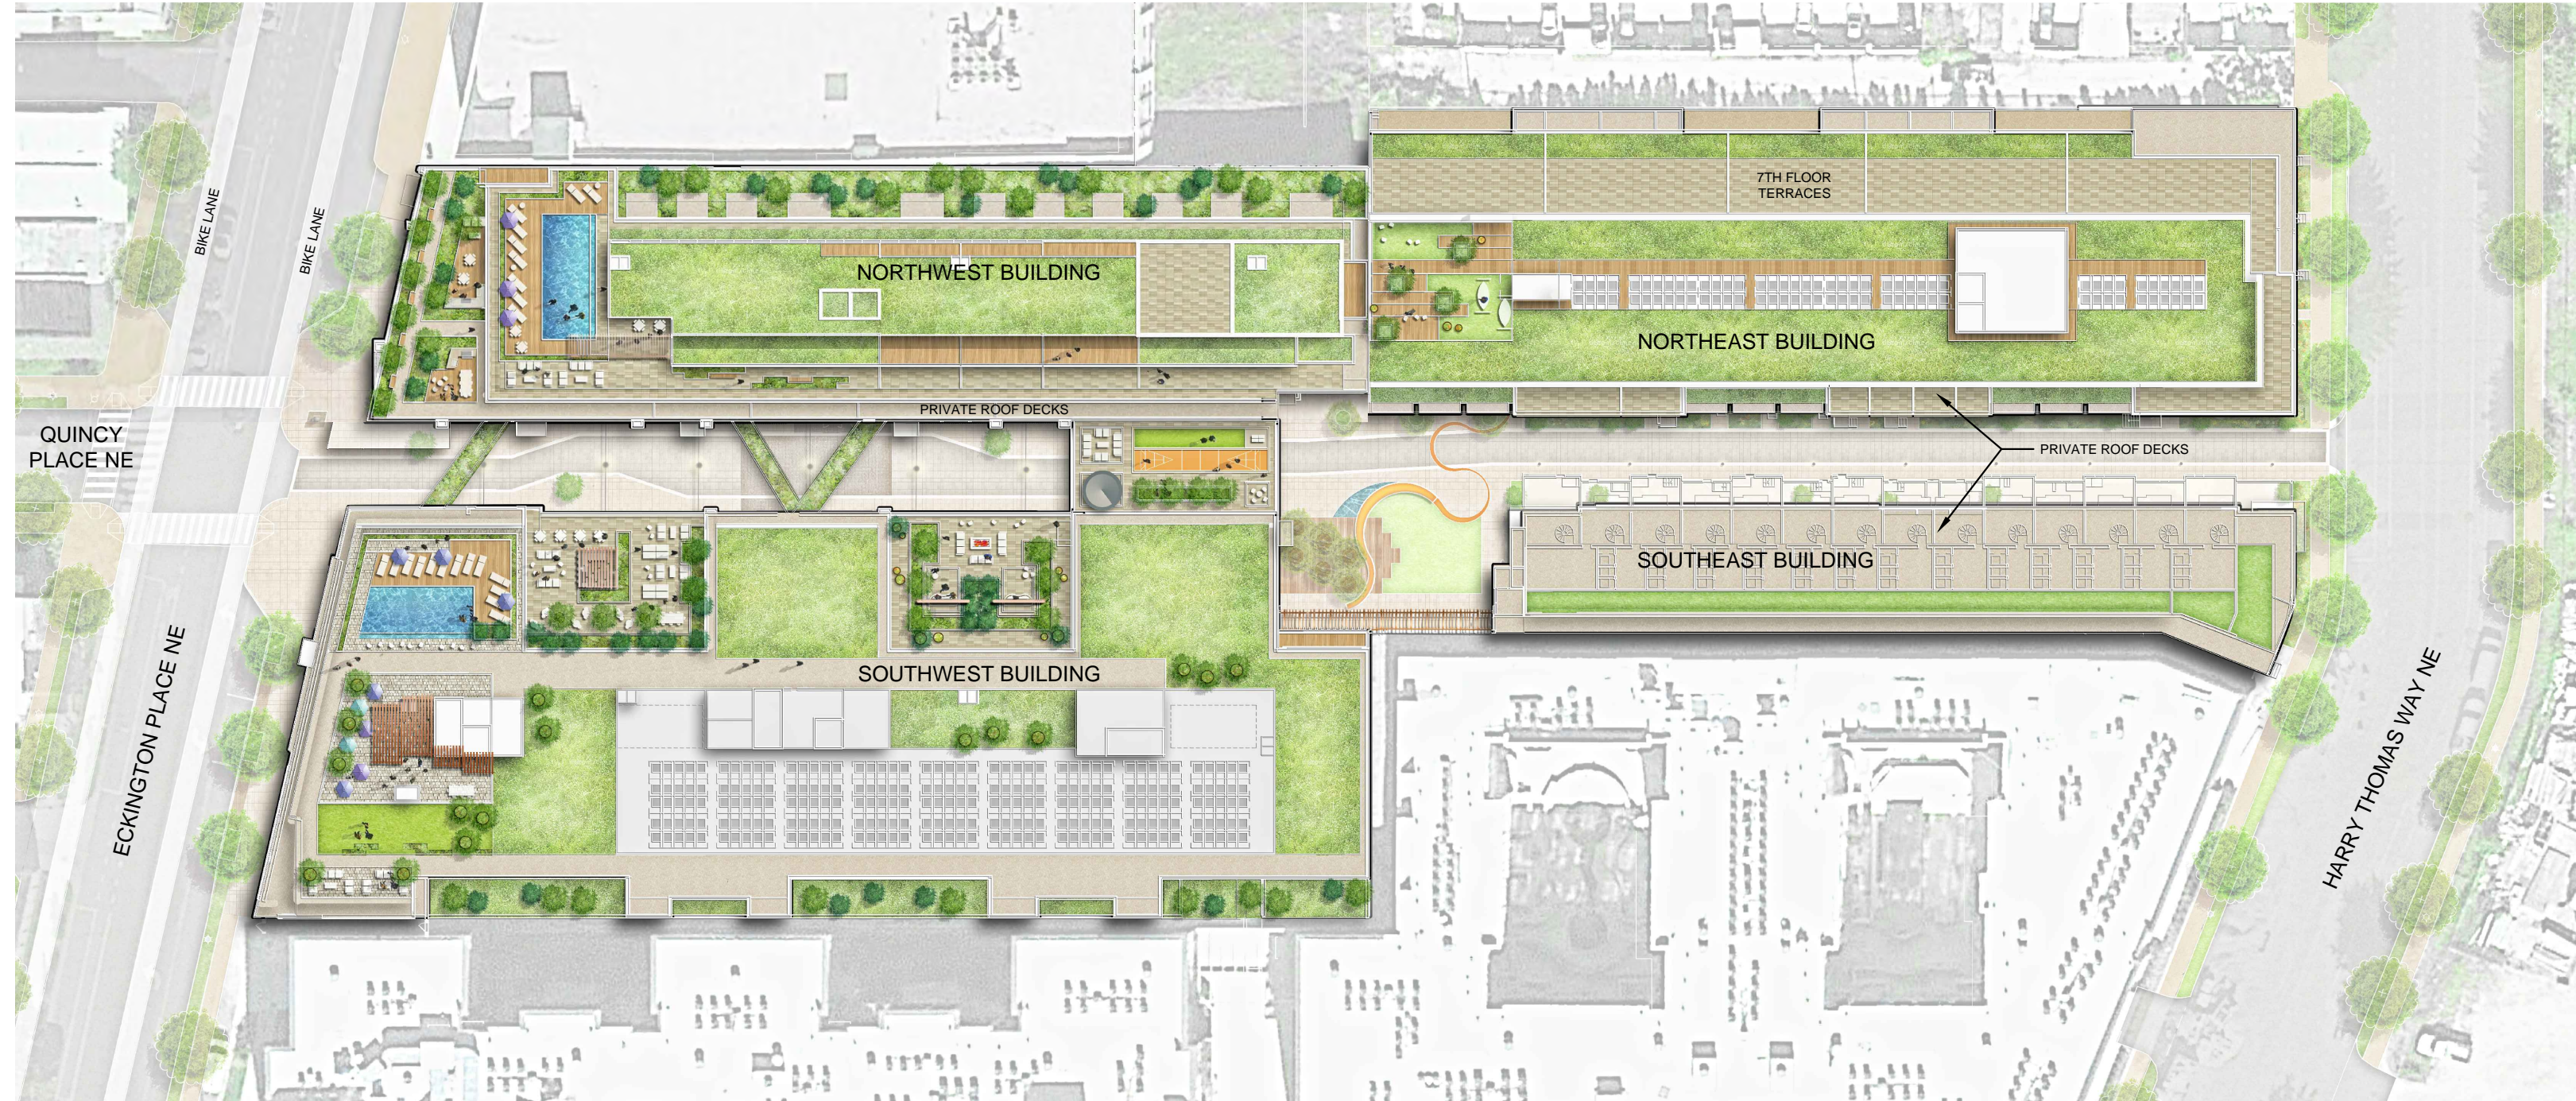


CONCEPTUAL ROOFTOP ENLARGEMENT


L2.01 | PRE-HEARING SUBMISSION
04 / 22 / 2016

ECKINGTON YARDS | EAST + WEST
1611-25 ECKINGTON PLACE + 1500 HARRY THOMAS WAY, NE WASHINGTON DC 20002

BOUNDARY COMPANIES | J B G
4445 WILLARD AVENUE, SUITE 400 BETHESDA MD 20815

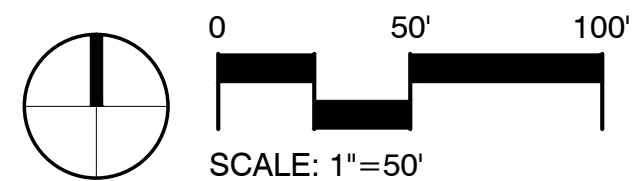

LANDDESIGN, INC.
200 S. PEYTON STREET ALEXANDRIA, VA 22314

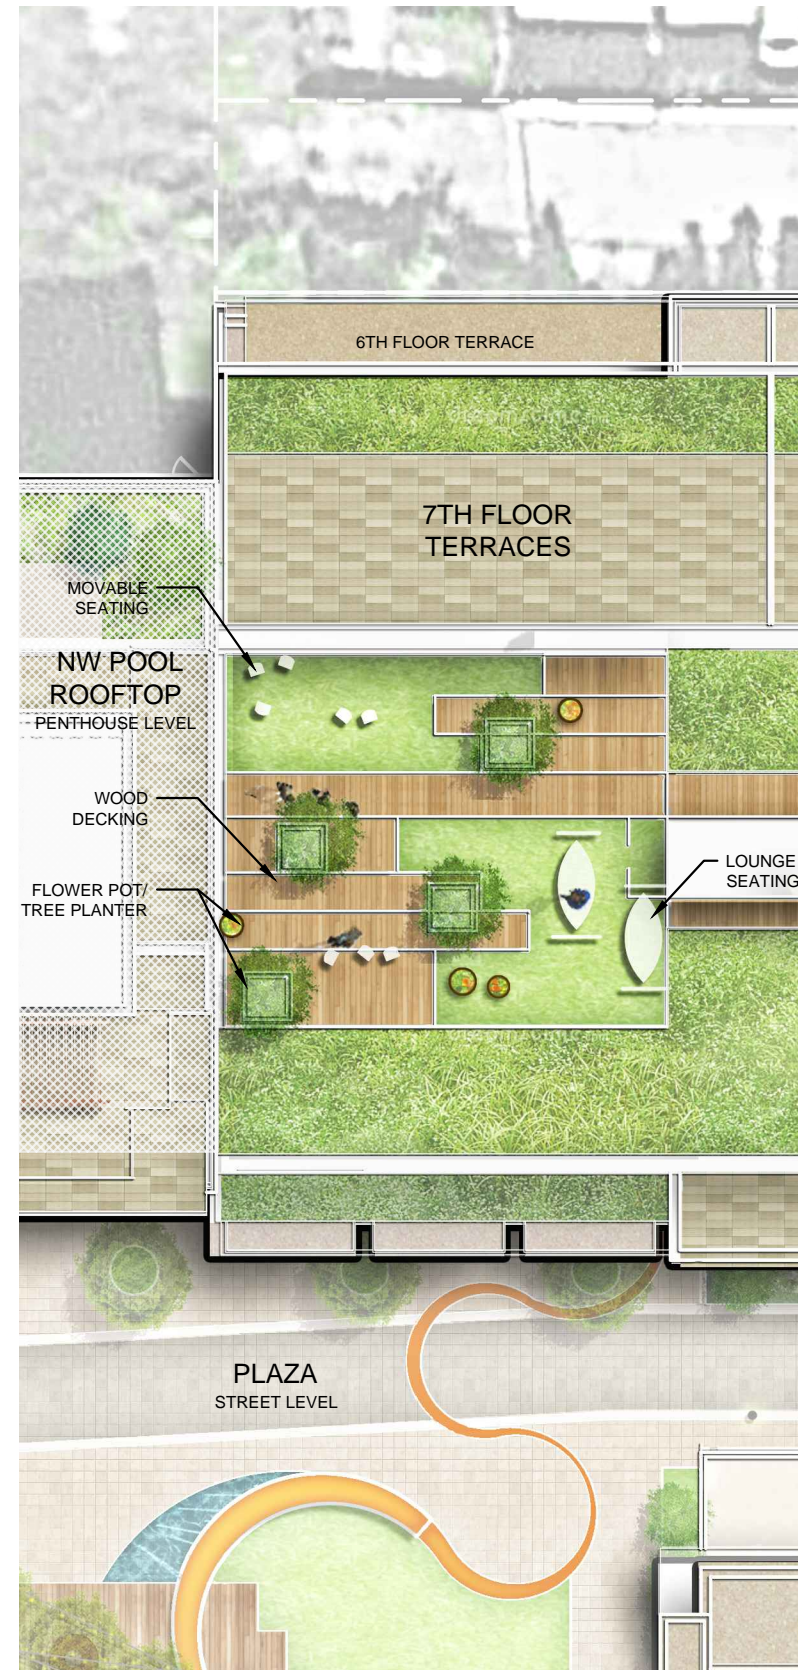

GRILLING TERRACE ENLARGEMENT

SUN DECK ENLARGEMENT

GRILLING TERRACE AND SUN DECK ENLARGEMENT

