



L1 | LANDSCAPE STREET LEVEL PLANS

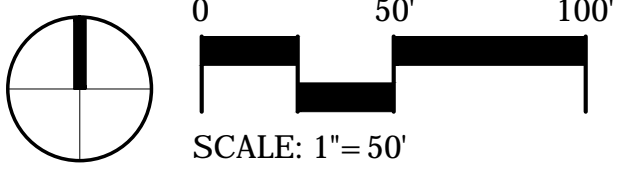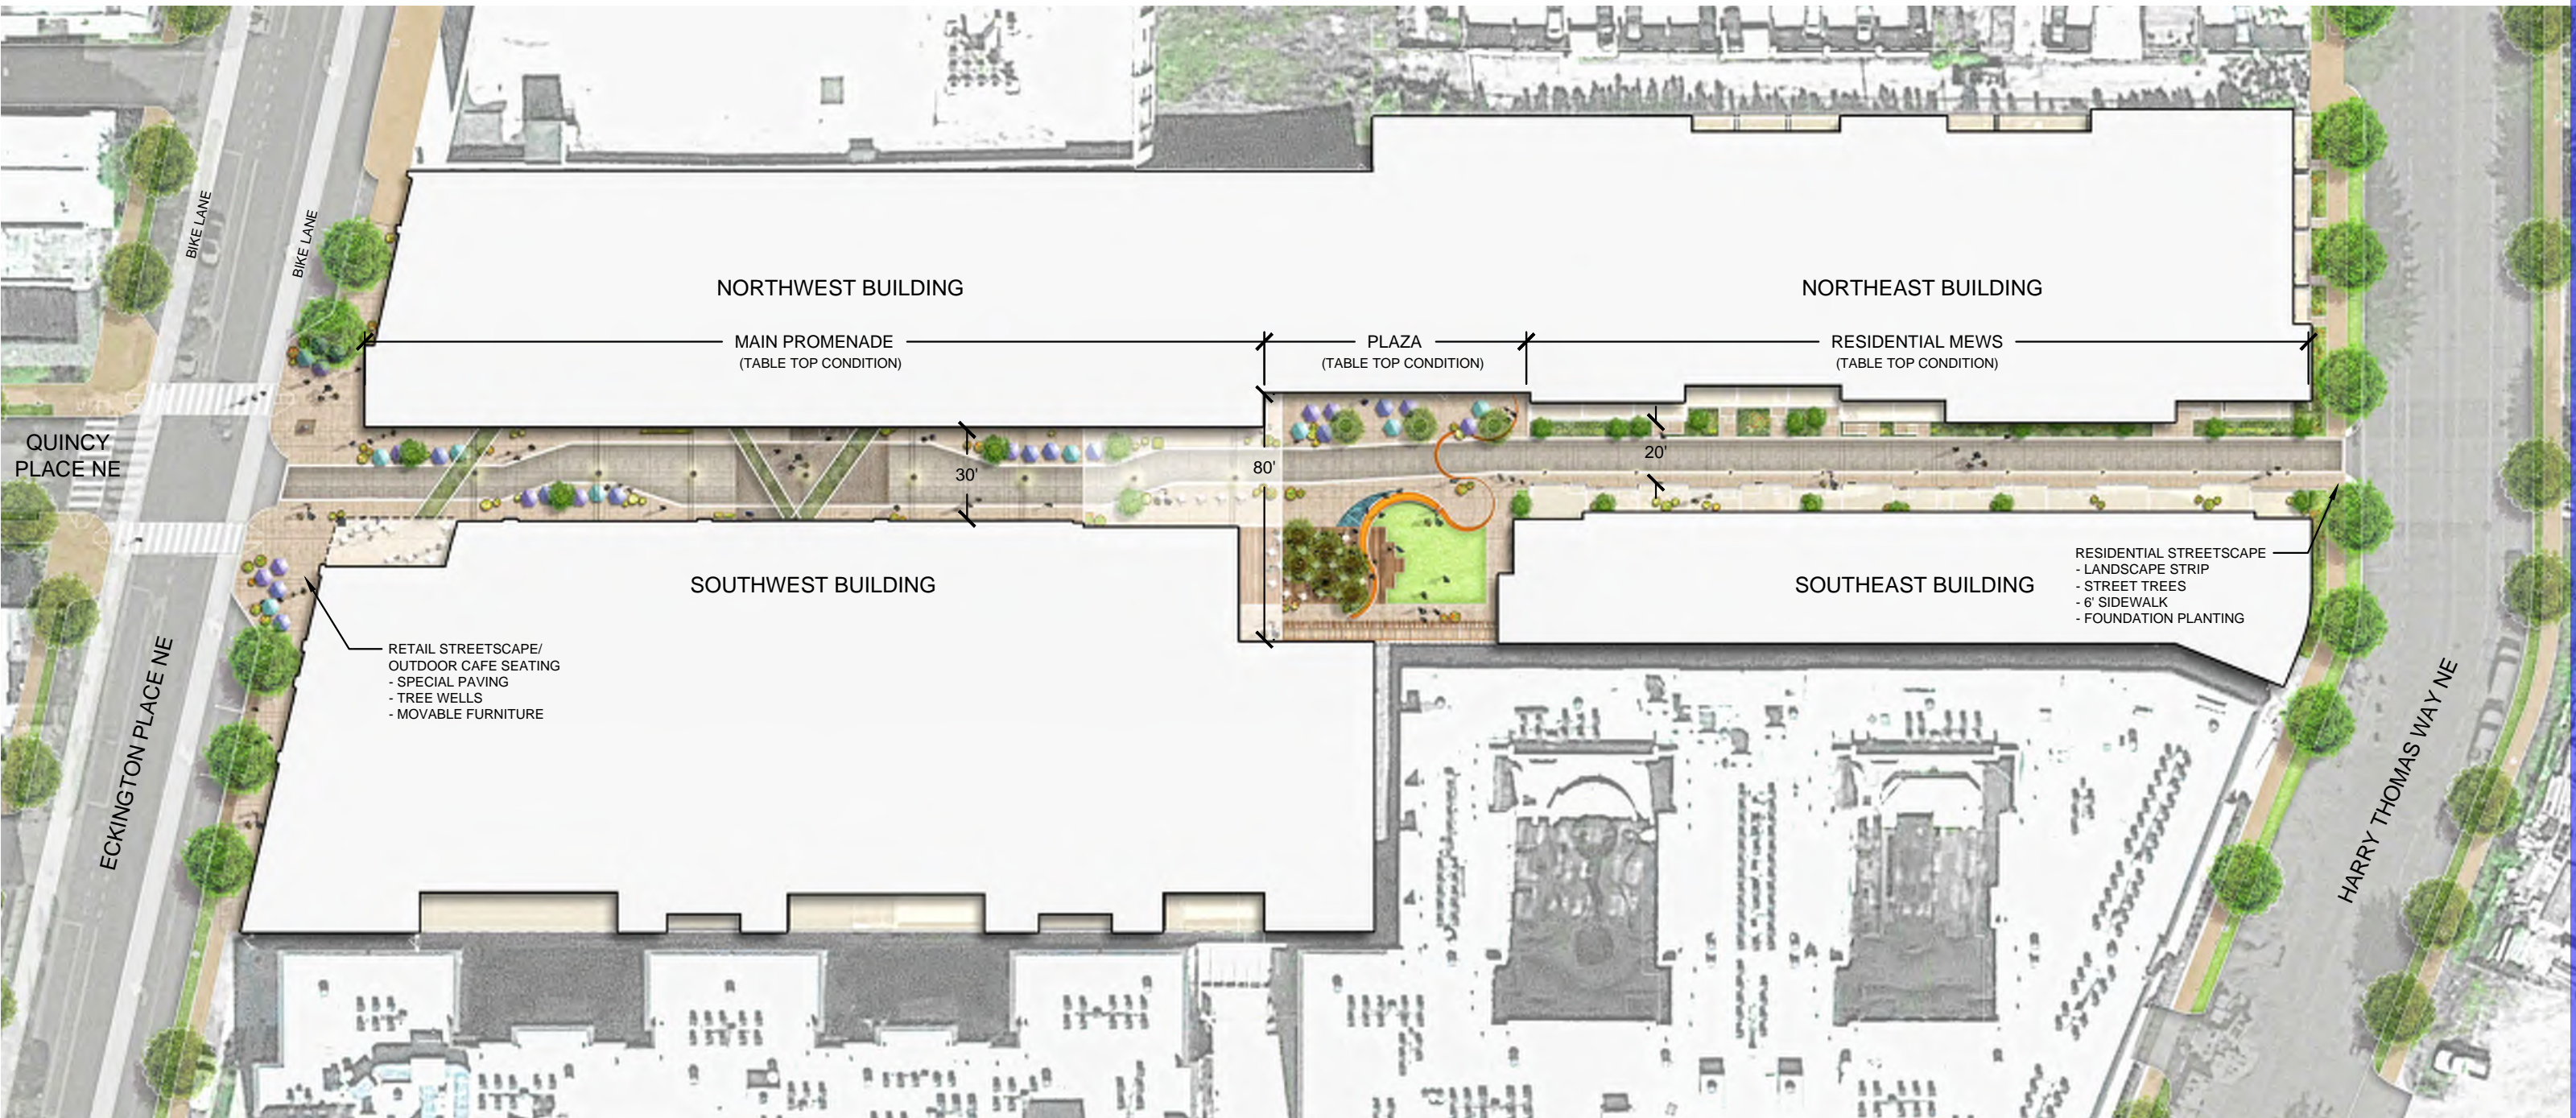

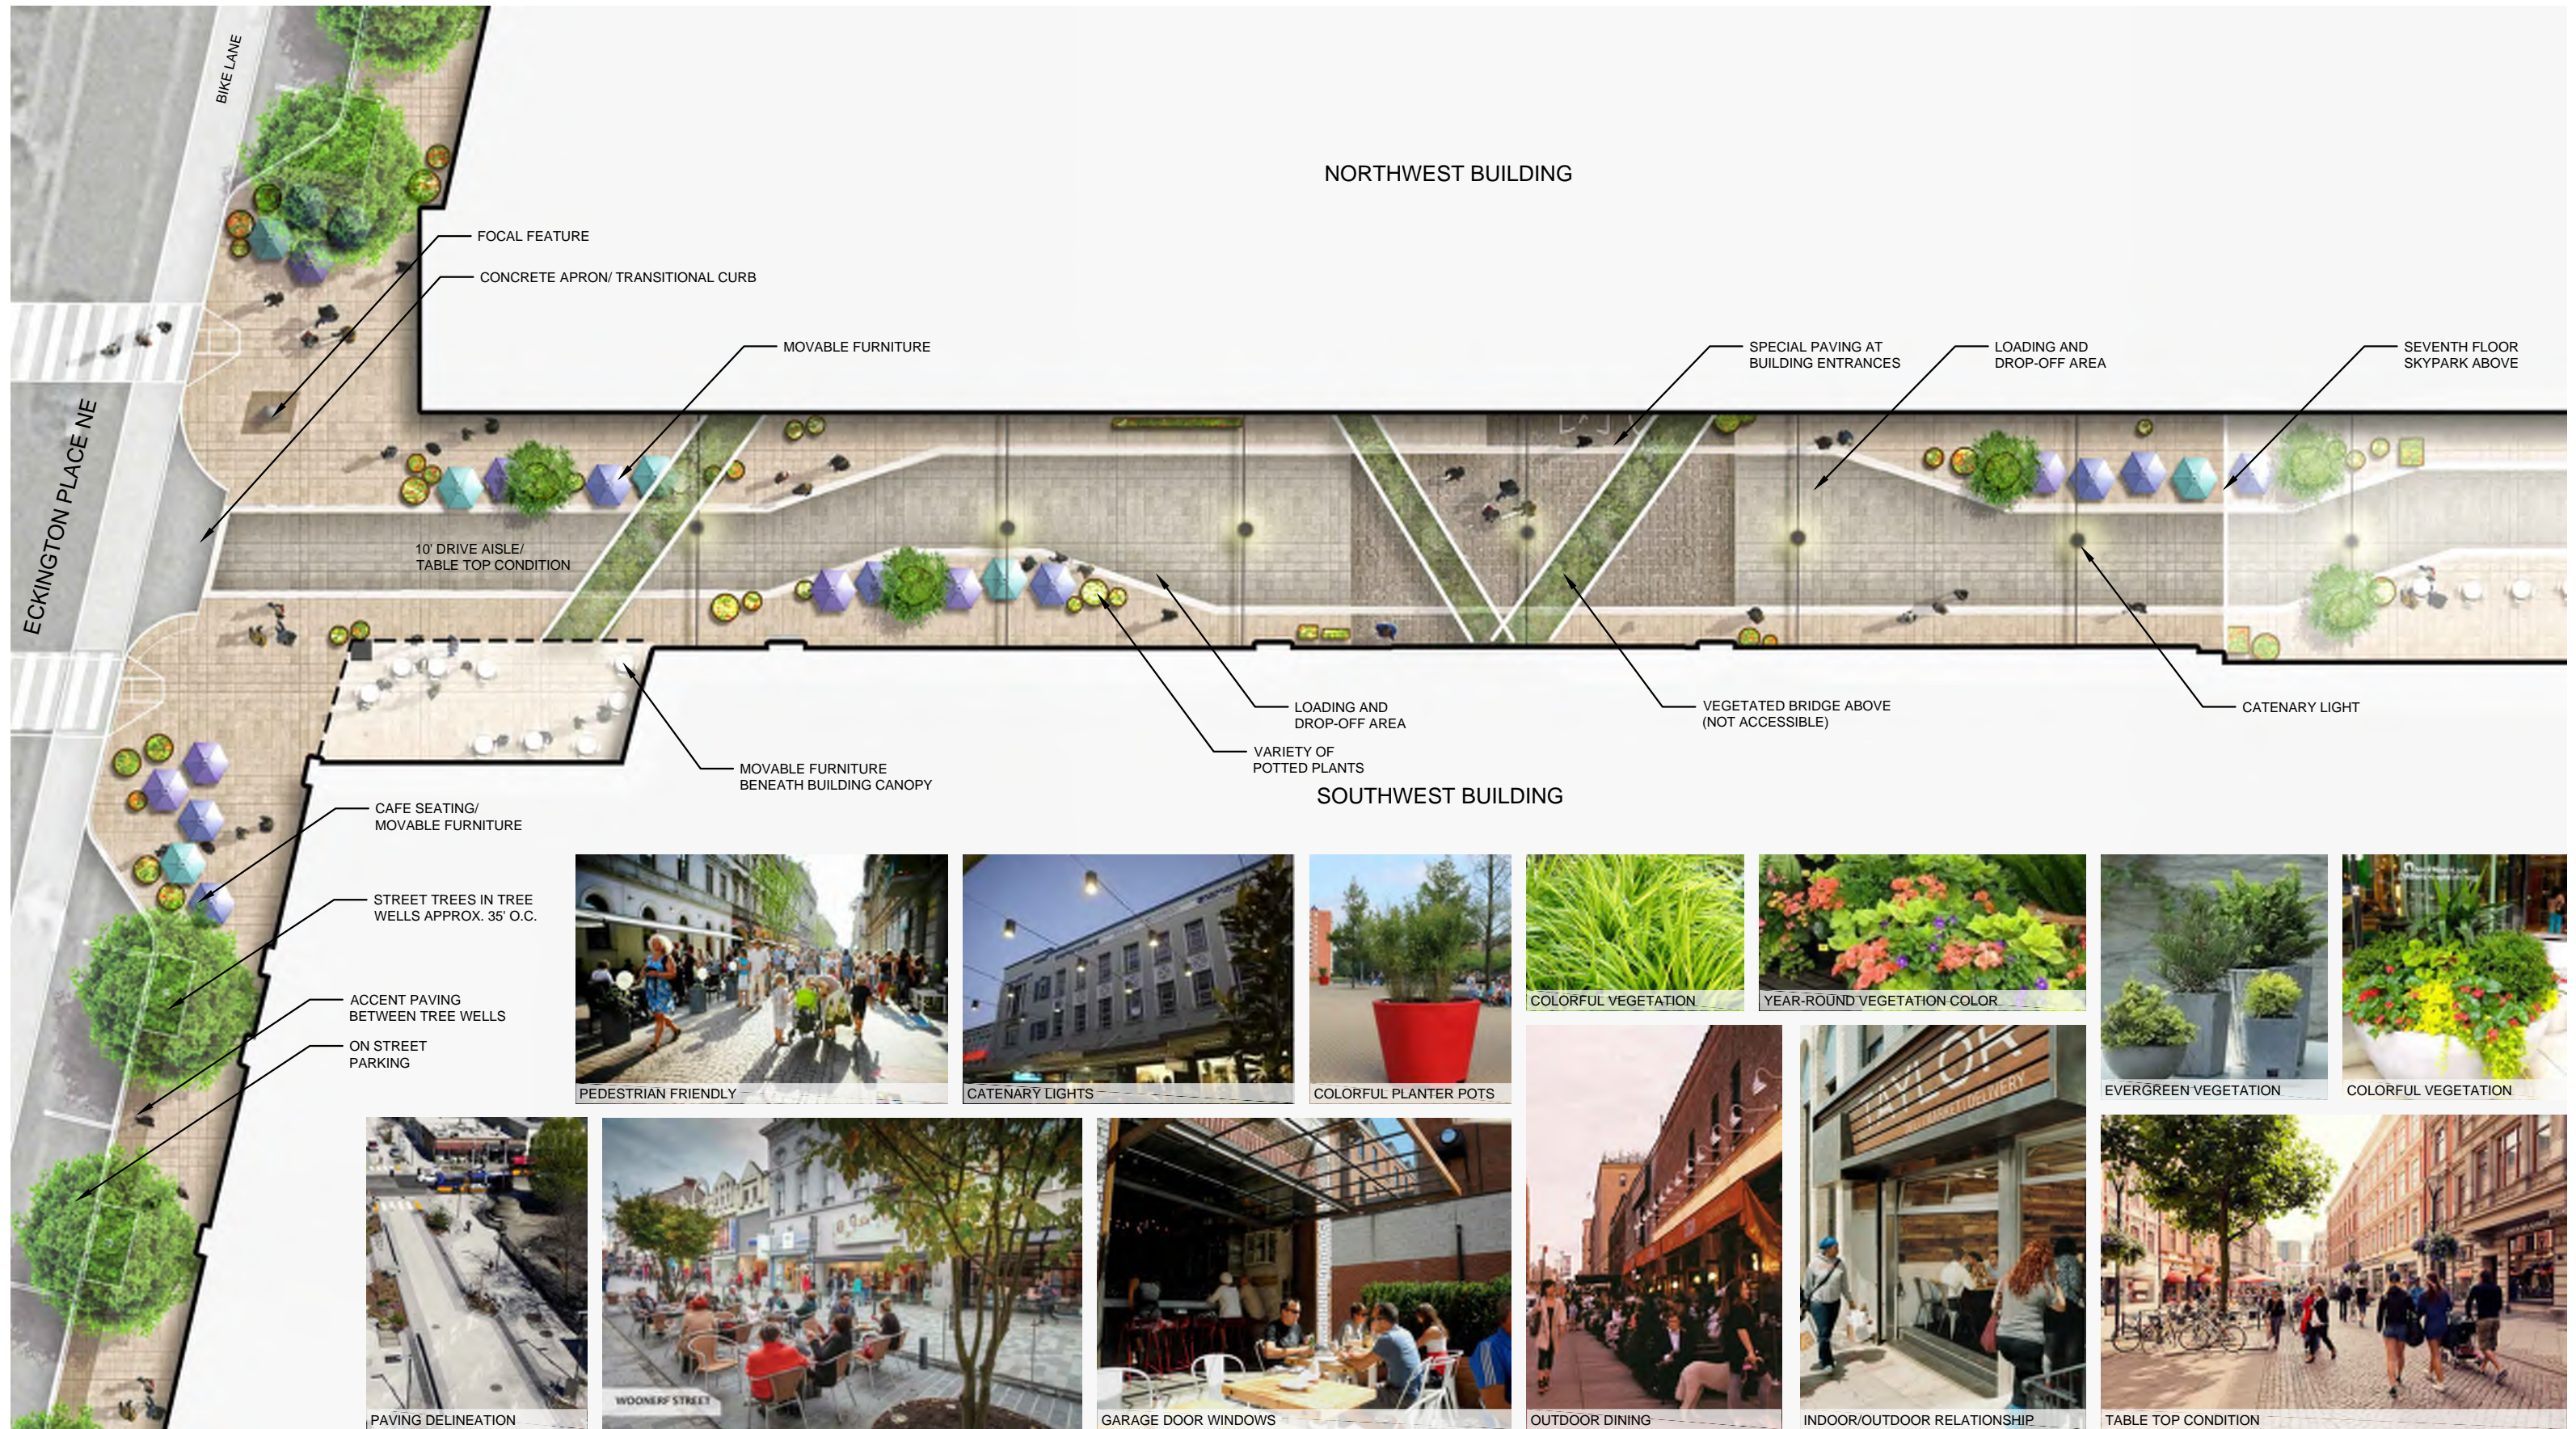


MAIN PROMENADE ENLARGEMENT




L1.02 | PRE-HEARING SUBMISSION
04 / 22 / 2016

ECKINGTON YARDS | EAST + WEST
1611-25 ECKINGTON PLACE + 1500 HARRY THOMAS WAY, NE WASHINGTON DC 20002




BOUNDARY COMPANIES | J B G
4445 WILLARD AVENUE, SUITE 400 BETHESDA MD 20815

LANDDESIGN, INC.
200 S. PEYTON STREET ALEXANDRIA, VA 22314

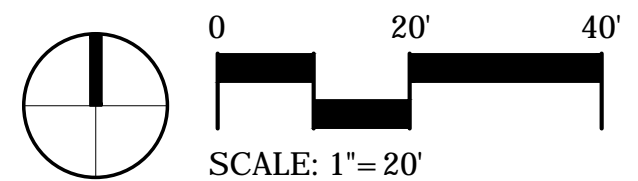

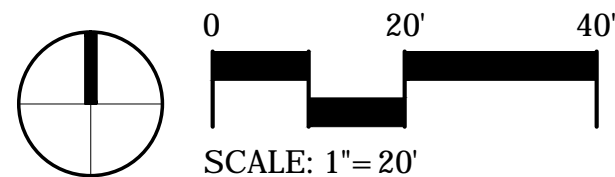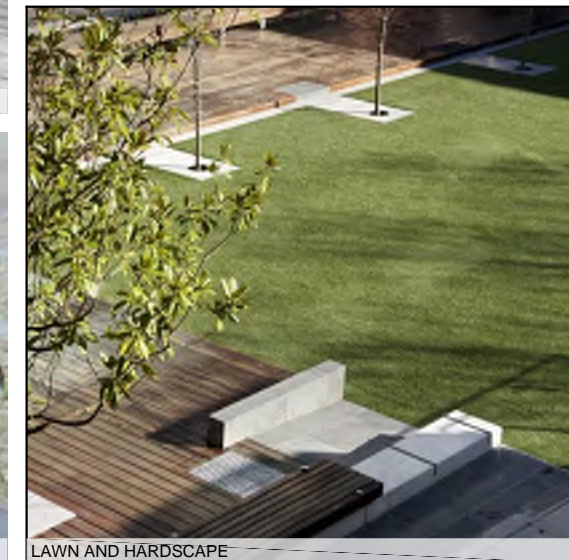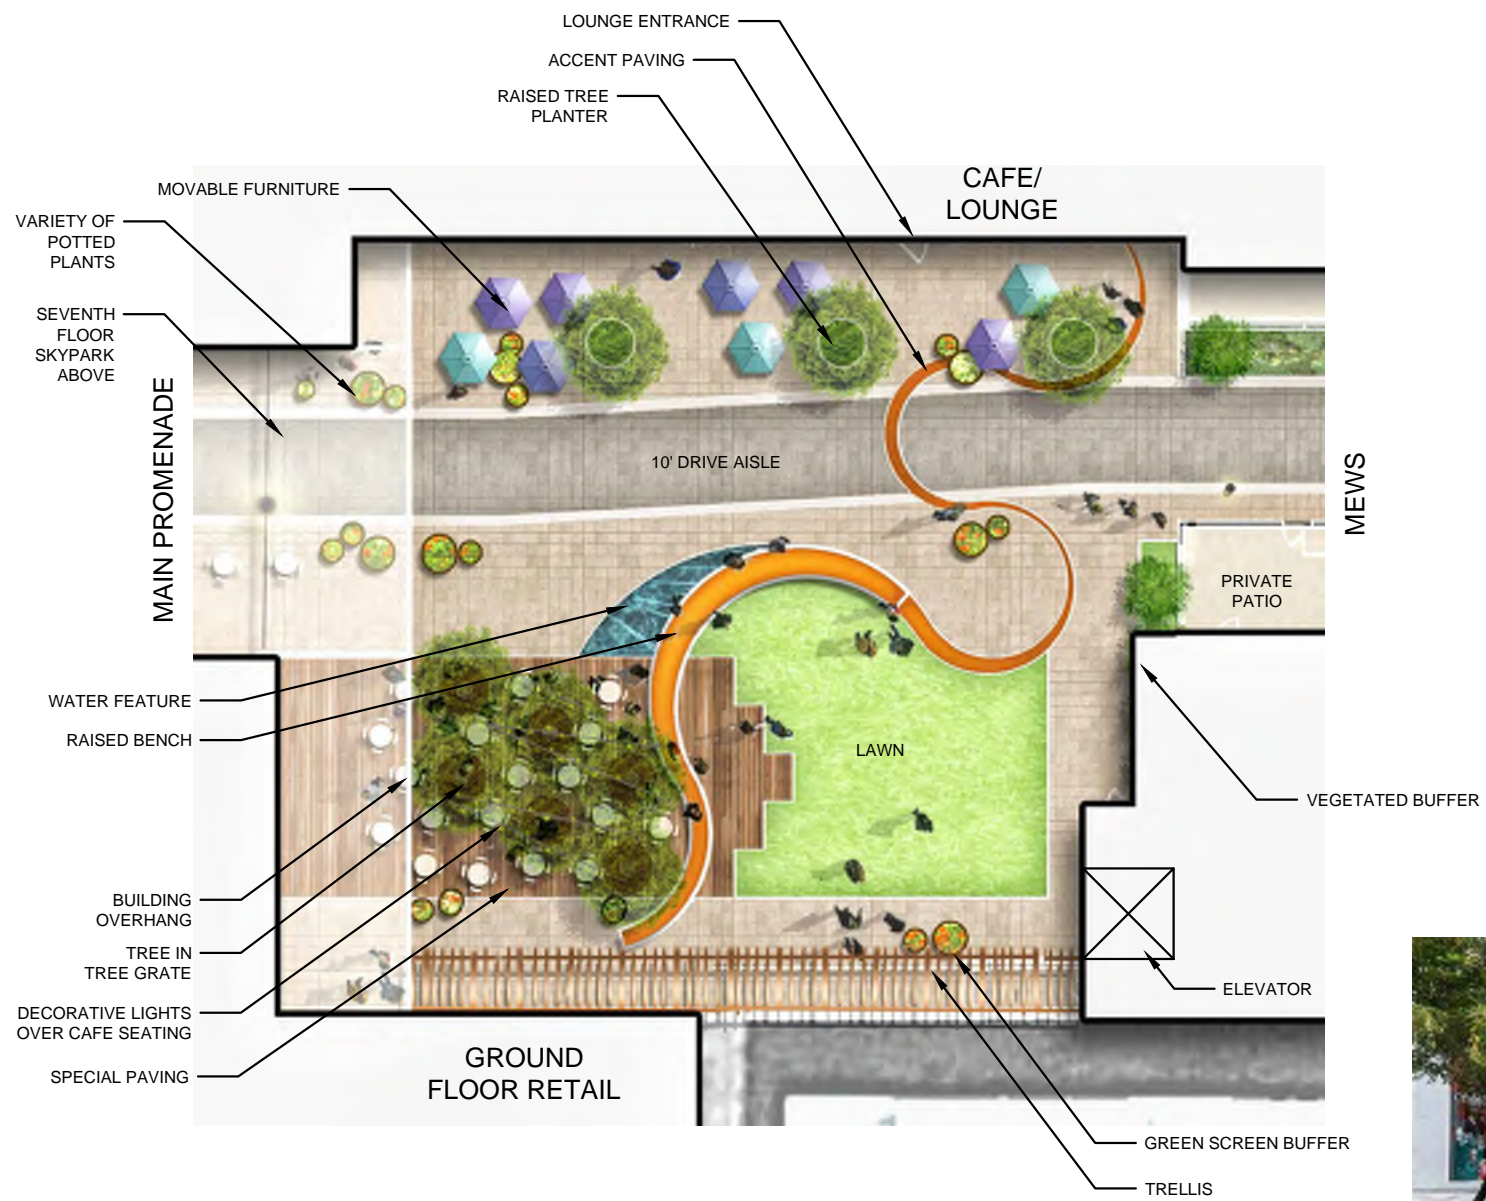


SHEET REVISED 04/22/2016

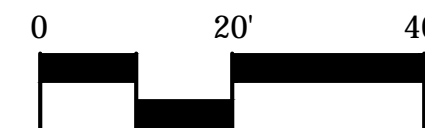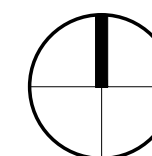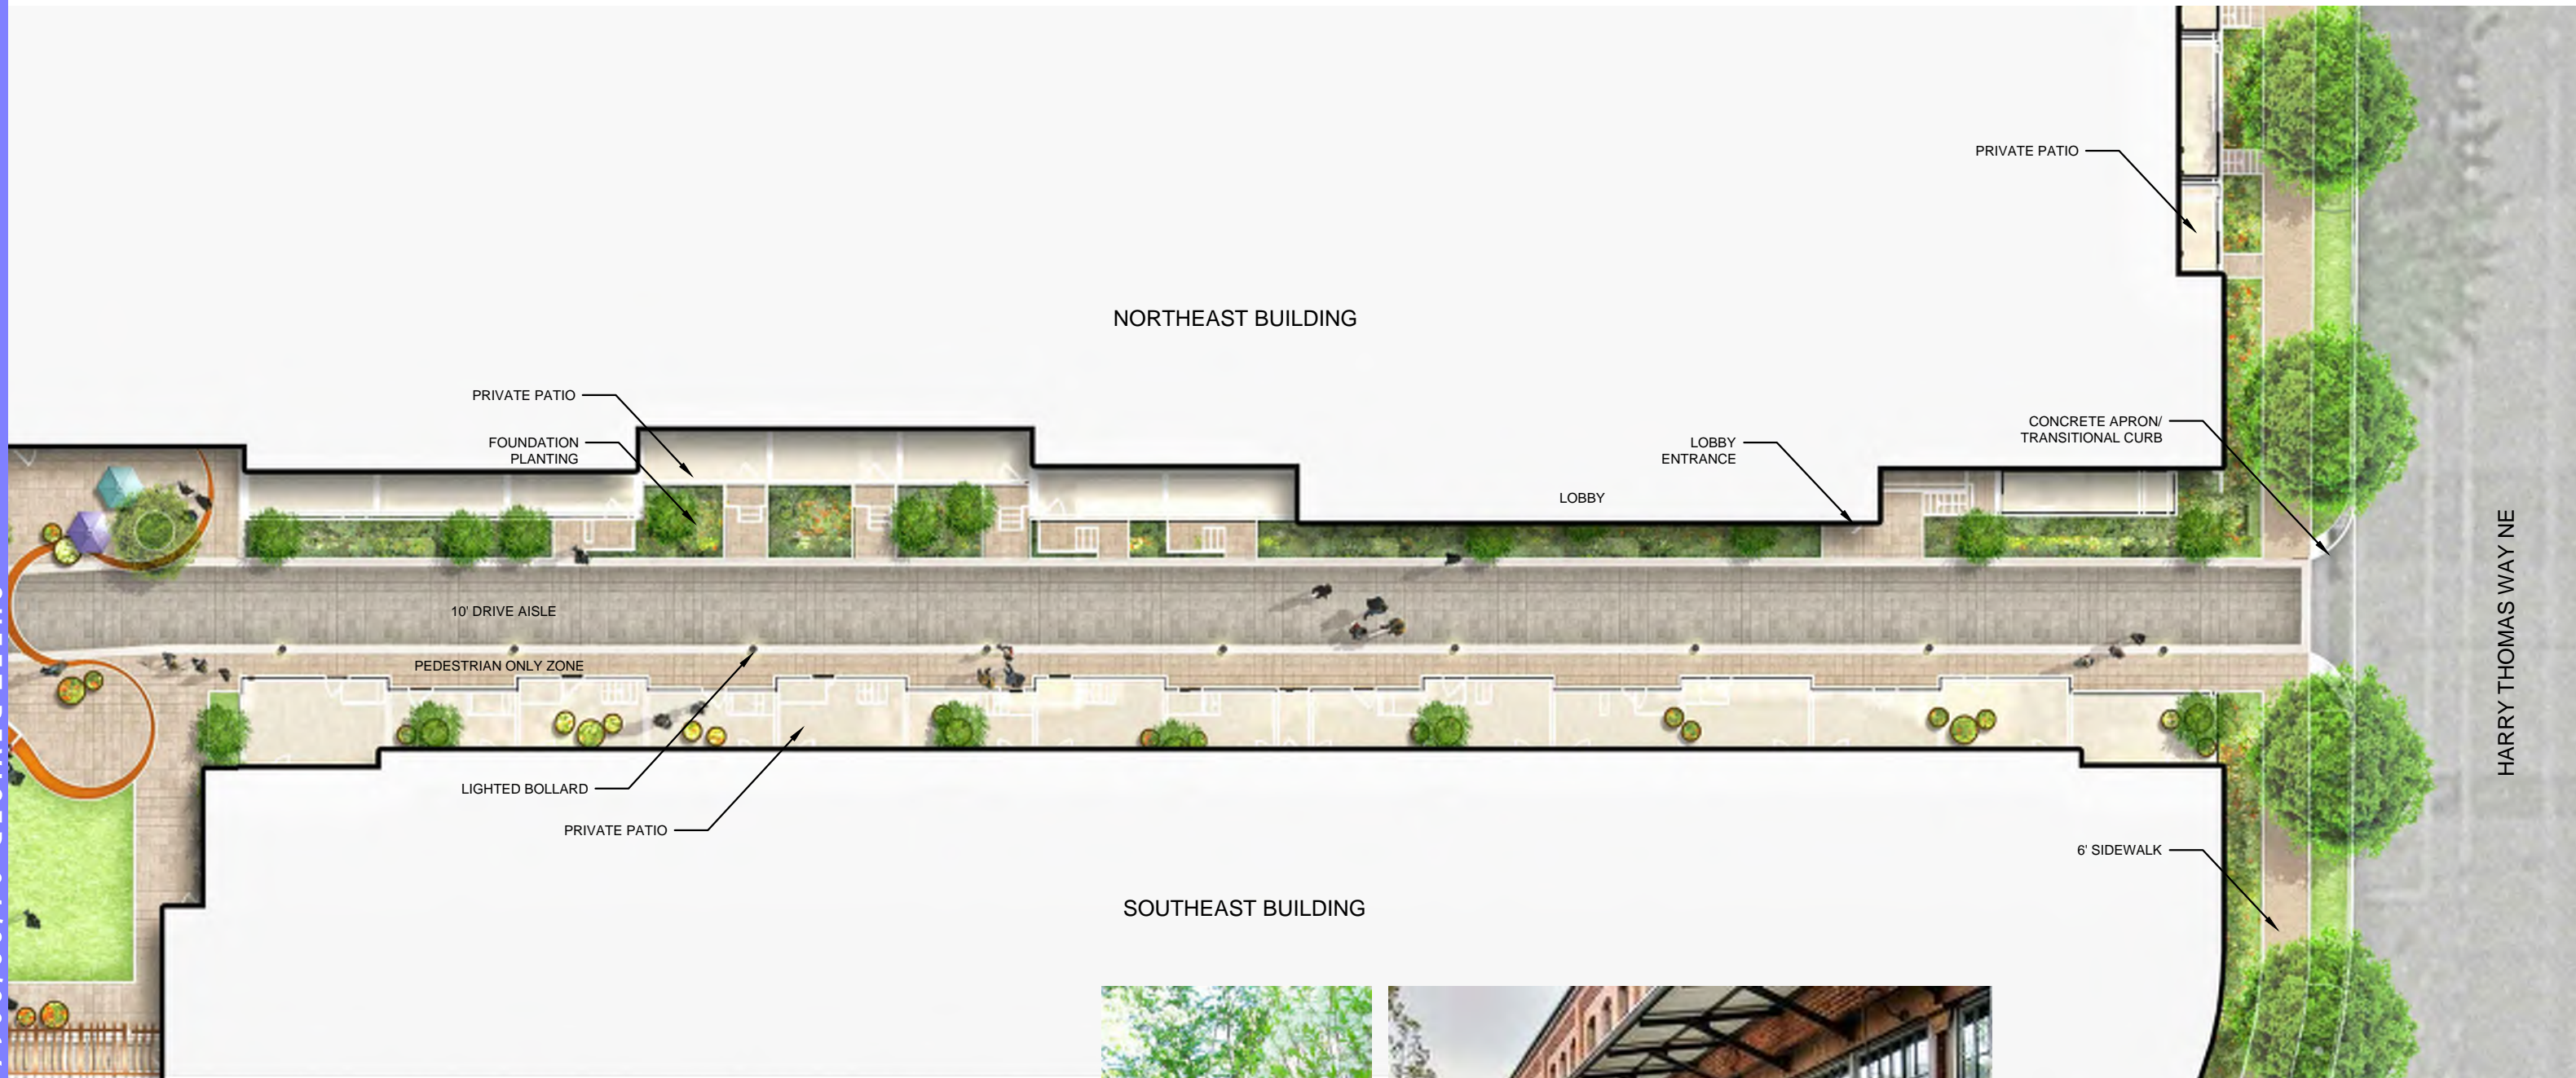

SCALE: 1" = 20'

RESIDENTIAL MEW ENLARGEMENT

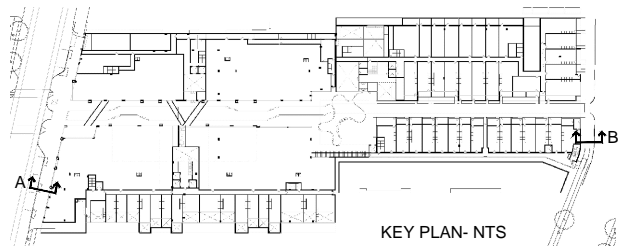


ECKINGTON PLACE NE - SECTION A



HARRY THOMAS WAY NE - SECTION B




SCALE: 1" = 5'

 

L2 | LANDSCAPE ROOF + COURTYARD PLANS

SHEET REVISED 04/22/2016

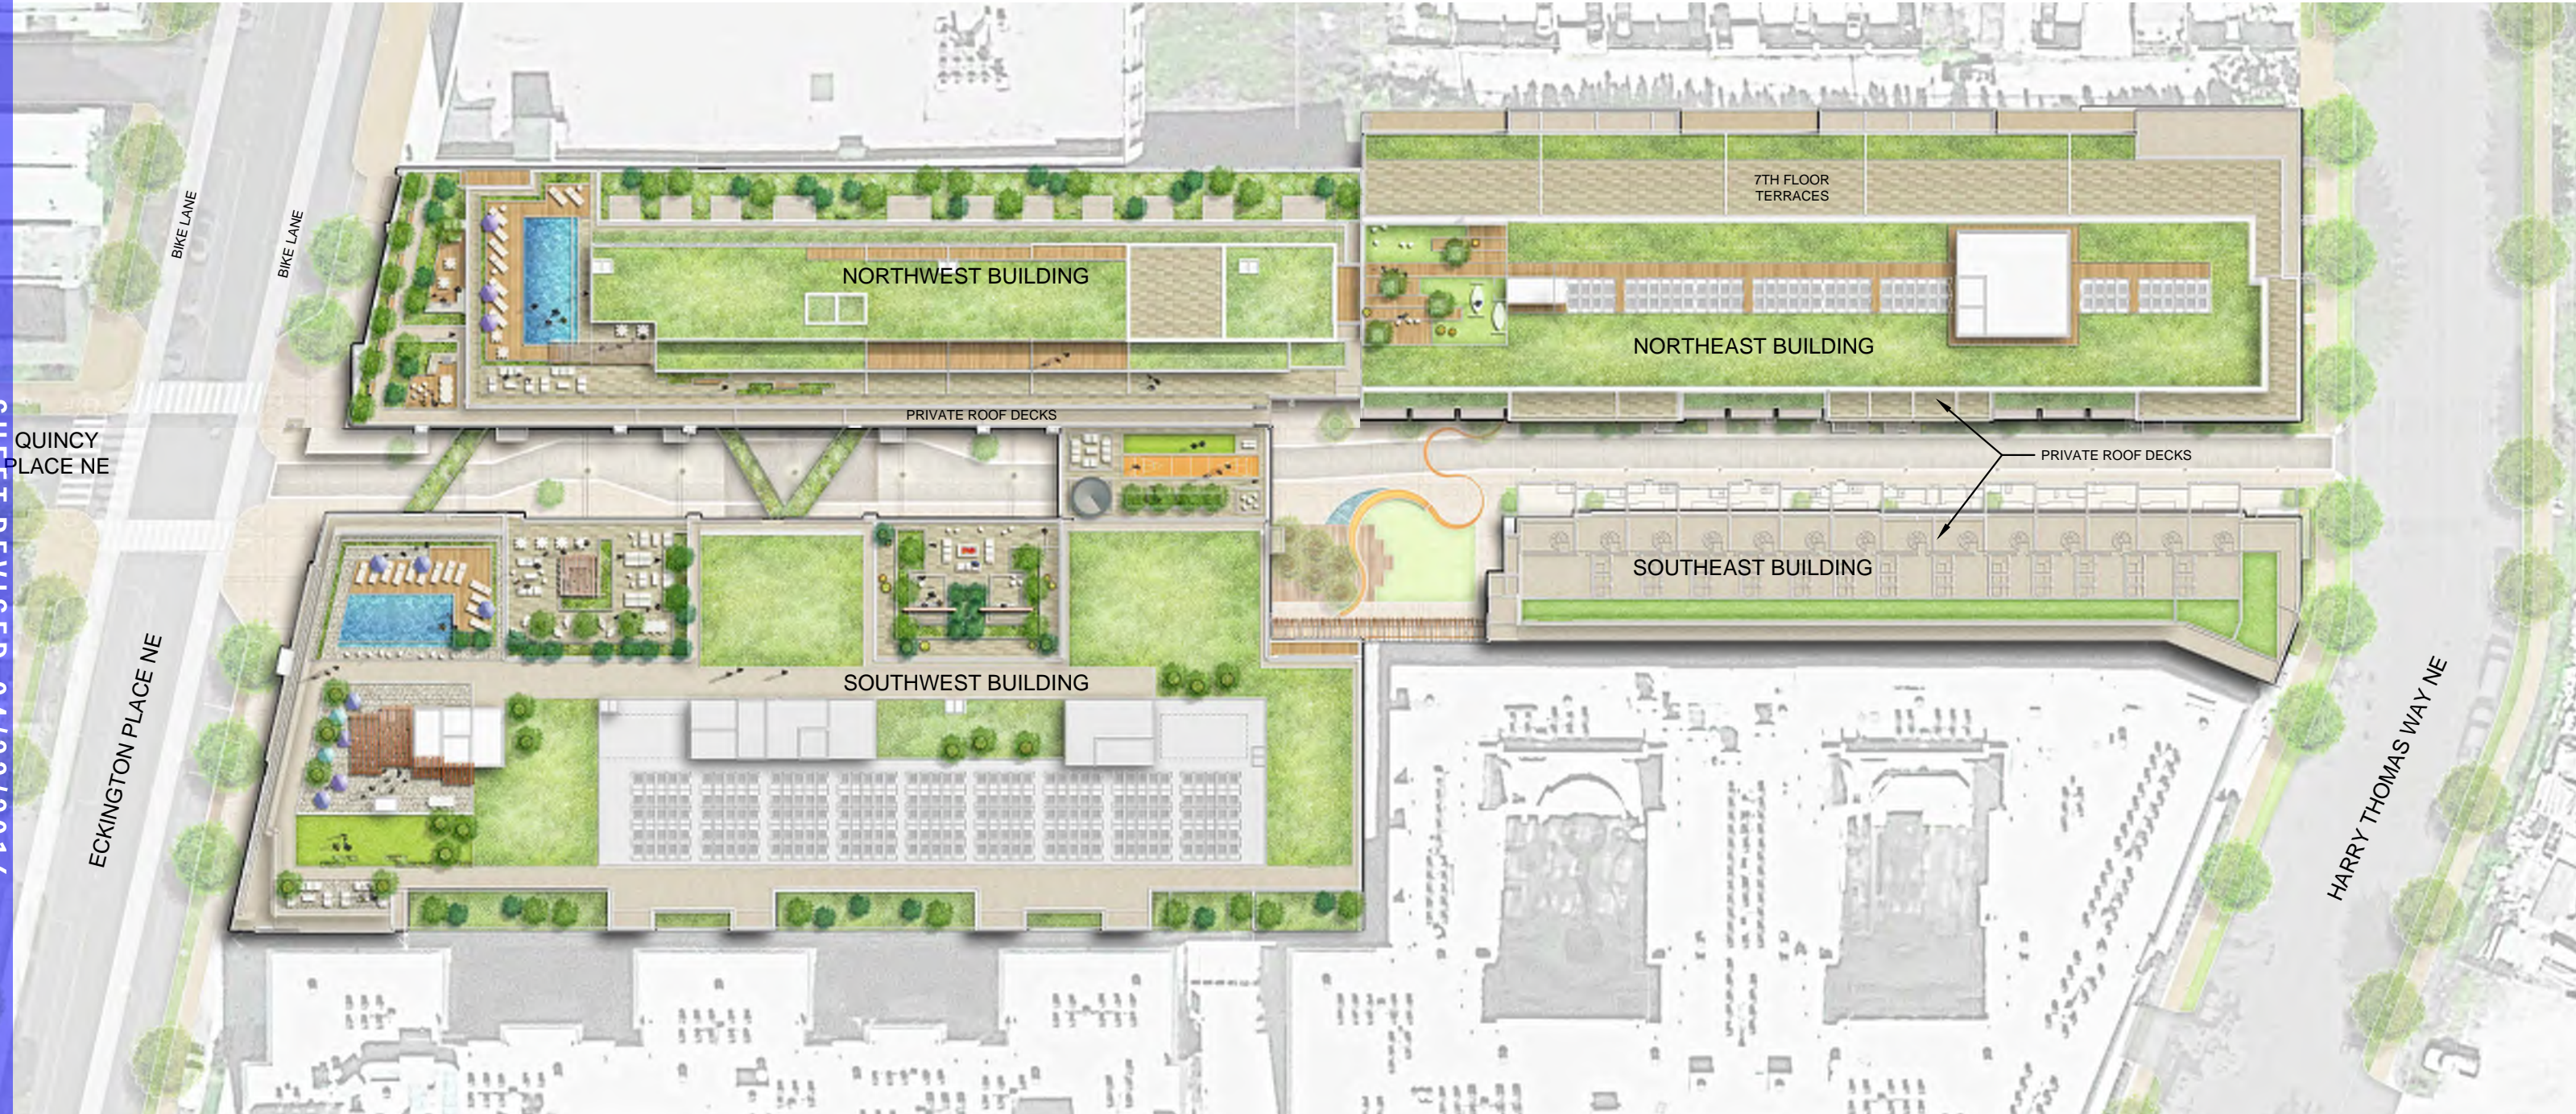


CONCEPTUAL ROOFTOP ENLARGEMENT

L2.01 | PRE-HEARING SUBMISSION
04 / 22 / 2016

ECKINGTON YARDS | EAST + WEST
1611-25 ECKINGTON PLACE + 1500 HARRY THOMAS WAY, NE WASHINGTON DC 20002

BOUNDARY COMPANIES | J B G
4445 WILLARD AVENUE, SUITE 400 BETHESDA MD 20815

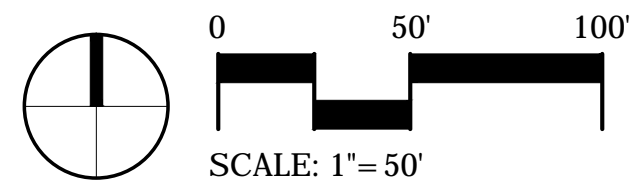


LANDDESIGN, INC.
200 S. PEYTON STREET ALEXANDRIA, VA 22314




NORTHWEST
BUILDING

SOUTHWEST
BUILDING

ECKINGTON PLACE NE

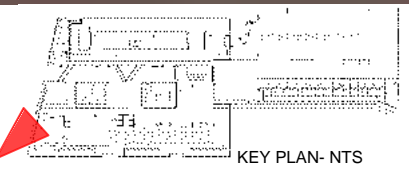

KEY PLAN- NTS

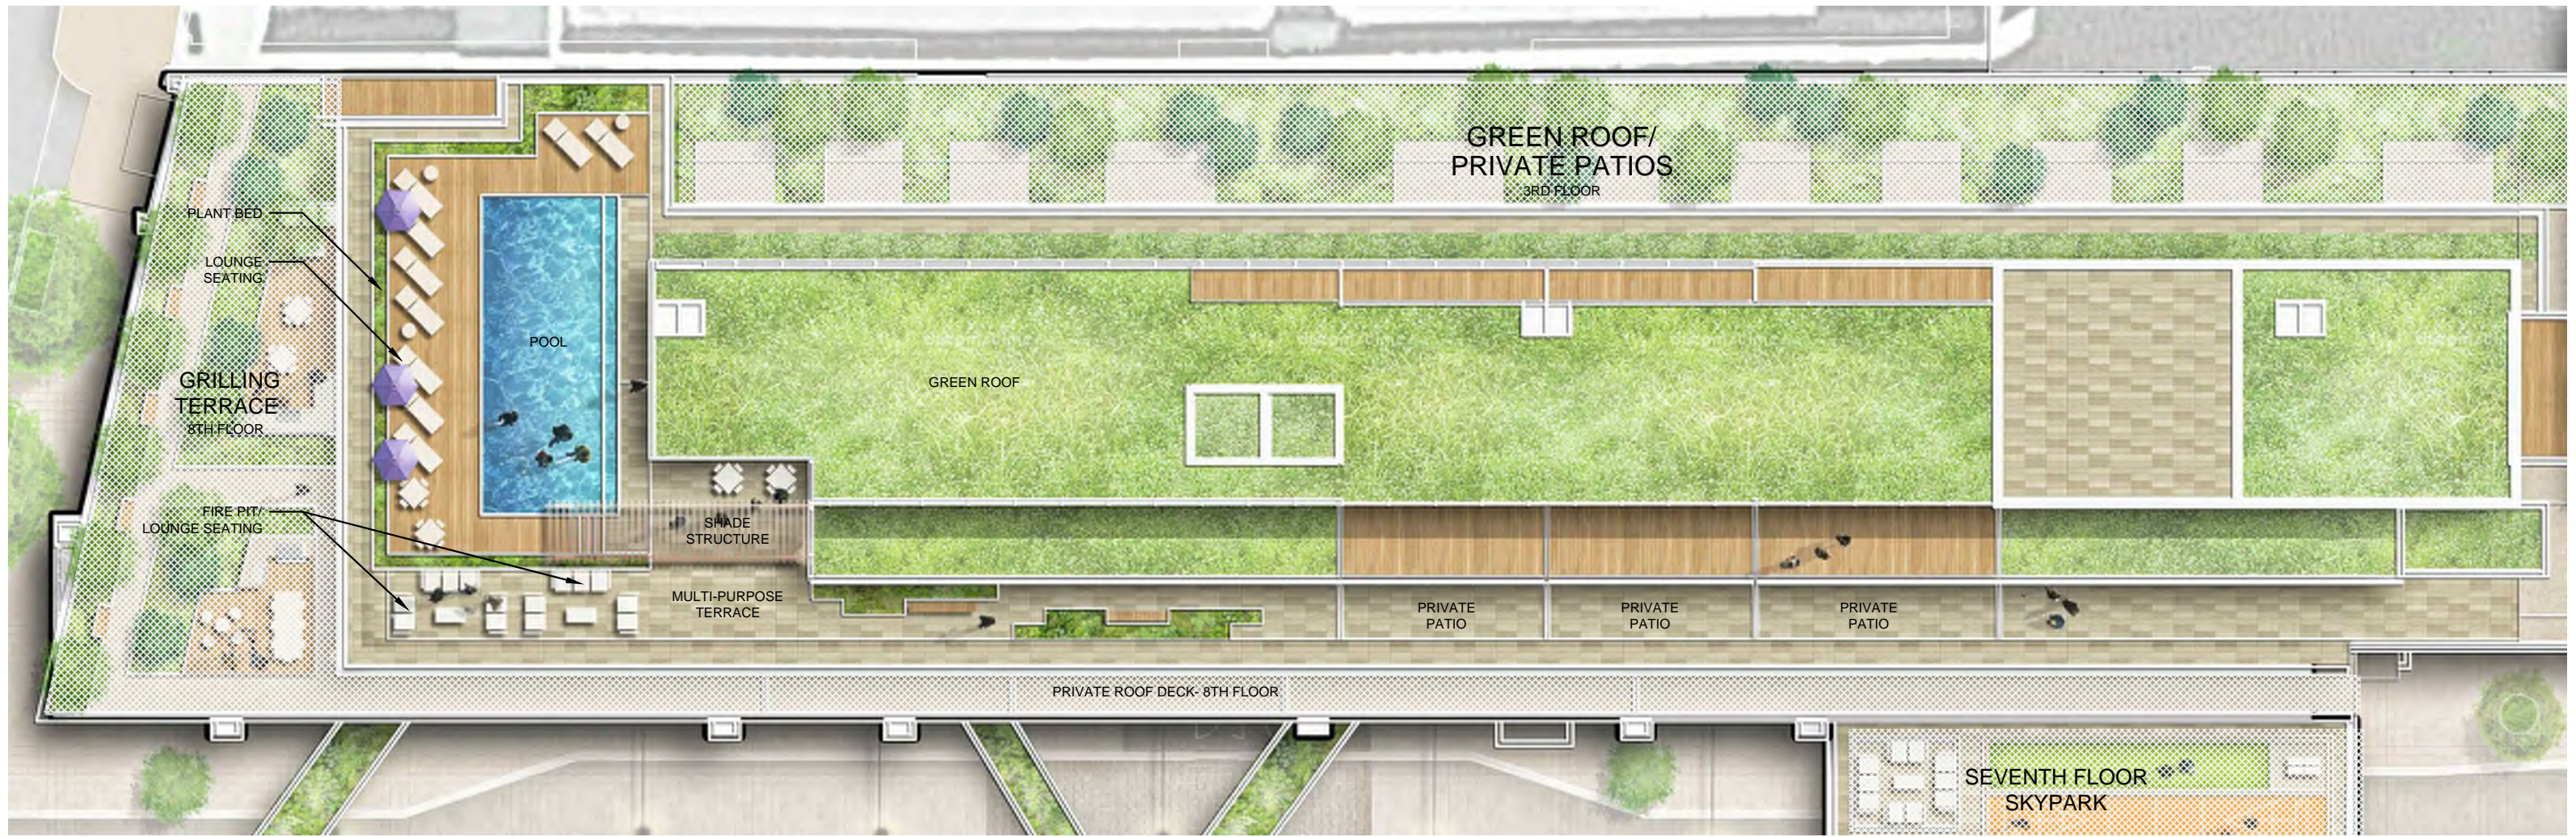




NW POOL ROOFTOP ENLARGEMENT


L2.03 | PRE-HEARING SUBMISSION
02 / 16 / 2016

ECKINGTON YARDS | EAST + WEST
1611-25 ECKINGTON PLACE + 1500 HARRY THOMAS WAY, NE WASHINGTON DC 20002


BOUNDARY COMPANIES | J B G
4445 WILLARD AVENUE, SUITE 400 BETHESDA MD 20815

LANDDESIGN, INC.
200 S. PEYTON STREET ALEXANDRIA, VA 22314

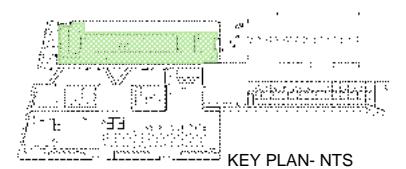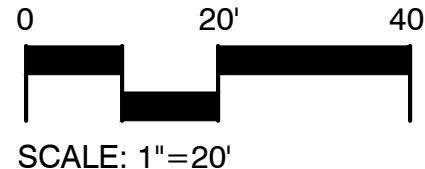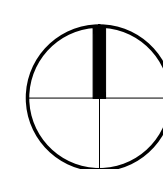


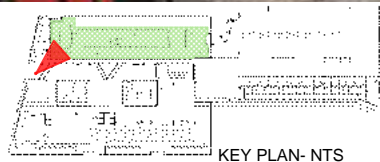


KEY PLAN- NTS



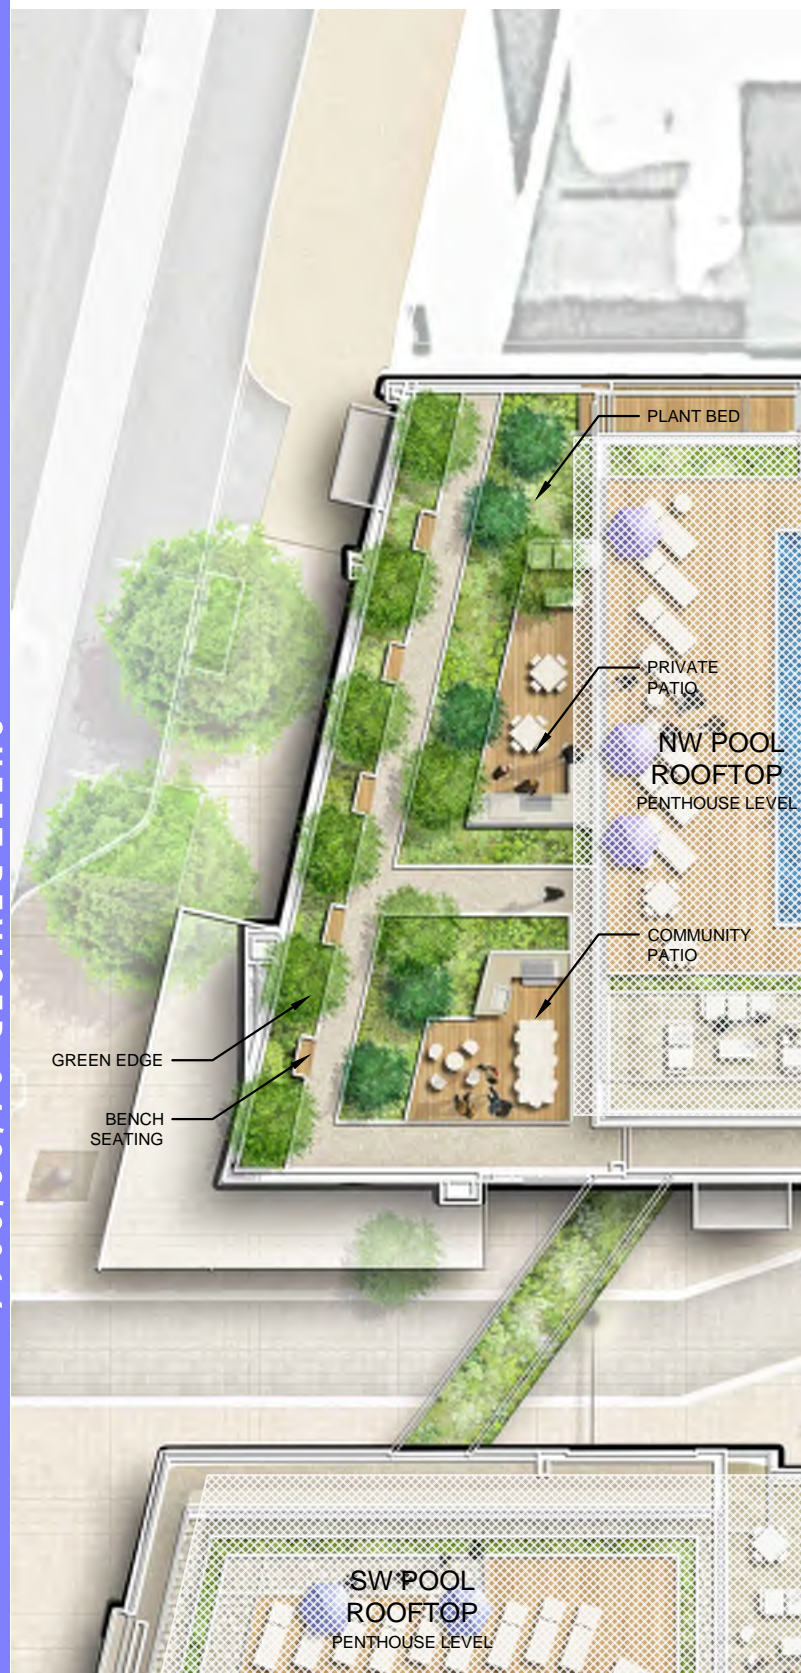




GRILLING TERRACE ENLARGEMENT

GRILLING TERRACE AND SUN DECK ENLARGEMENT




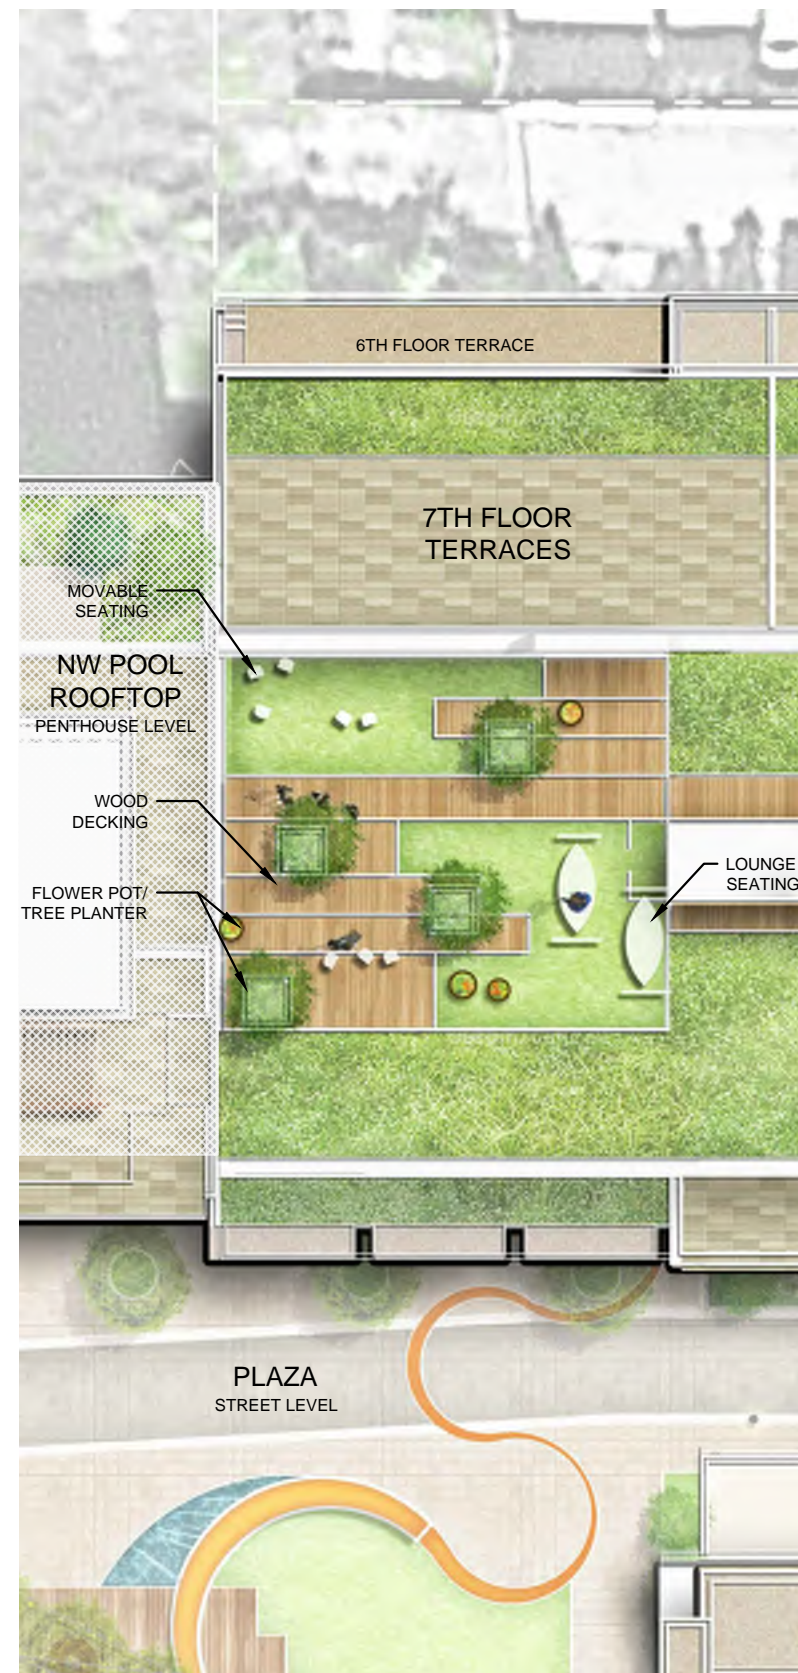
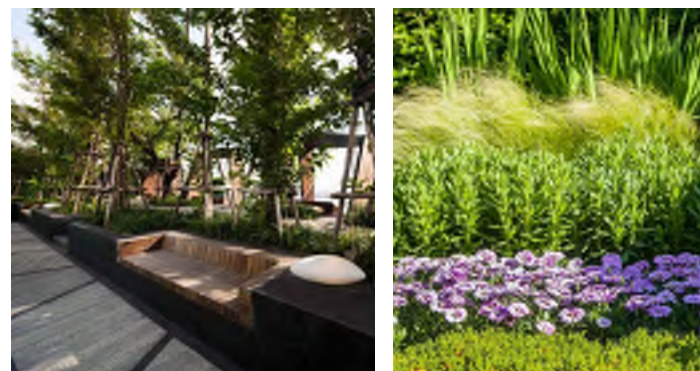


SUN DECK ENLARGEMENT

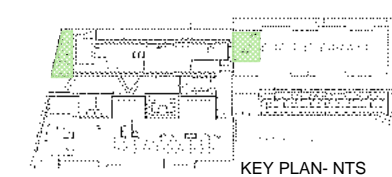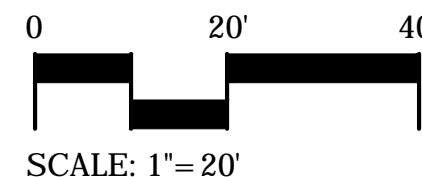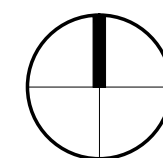

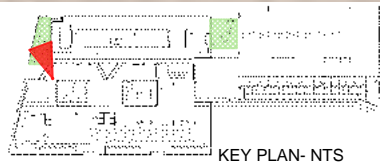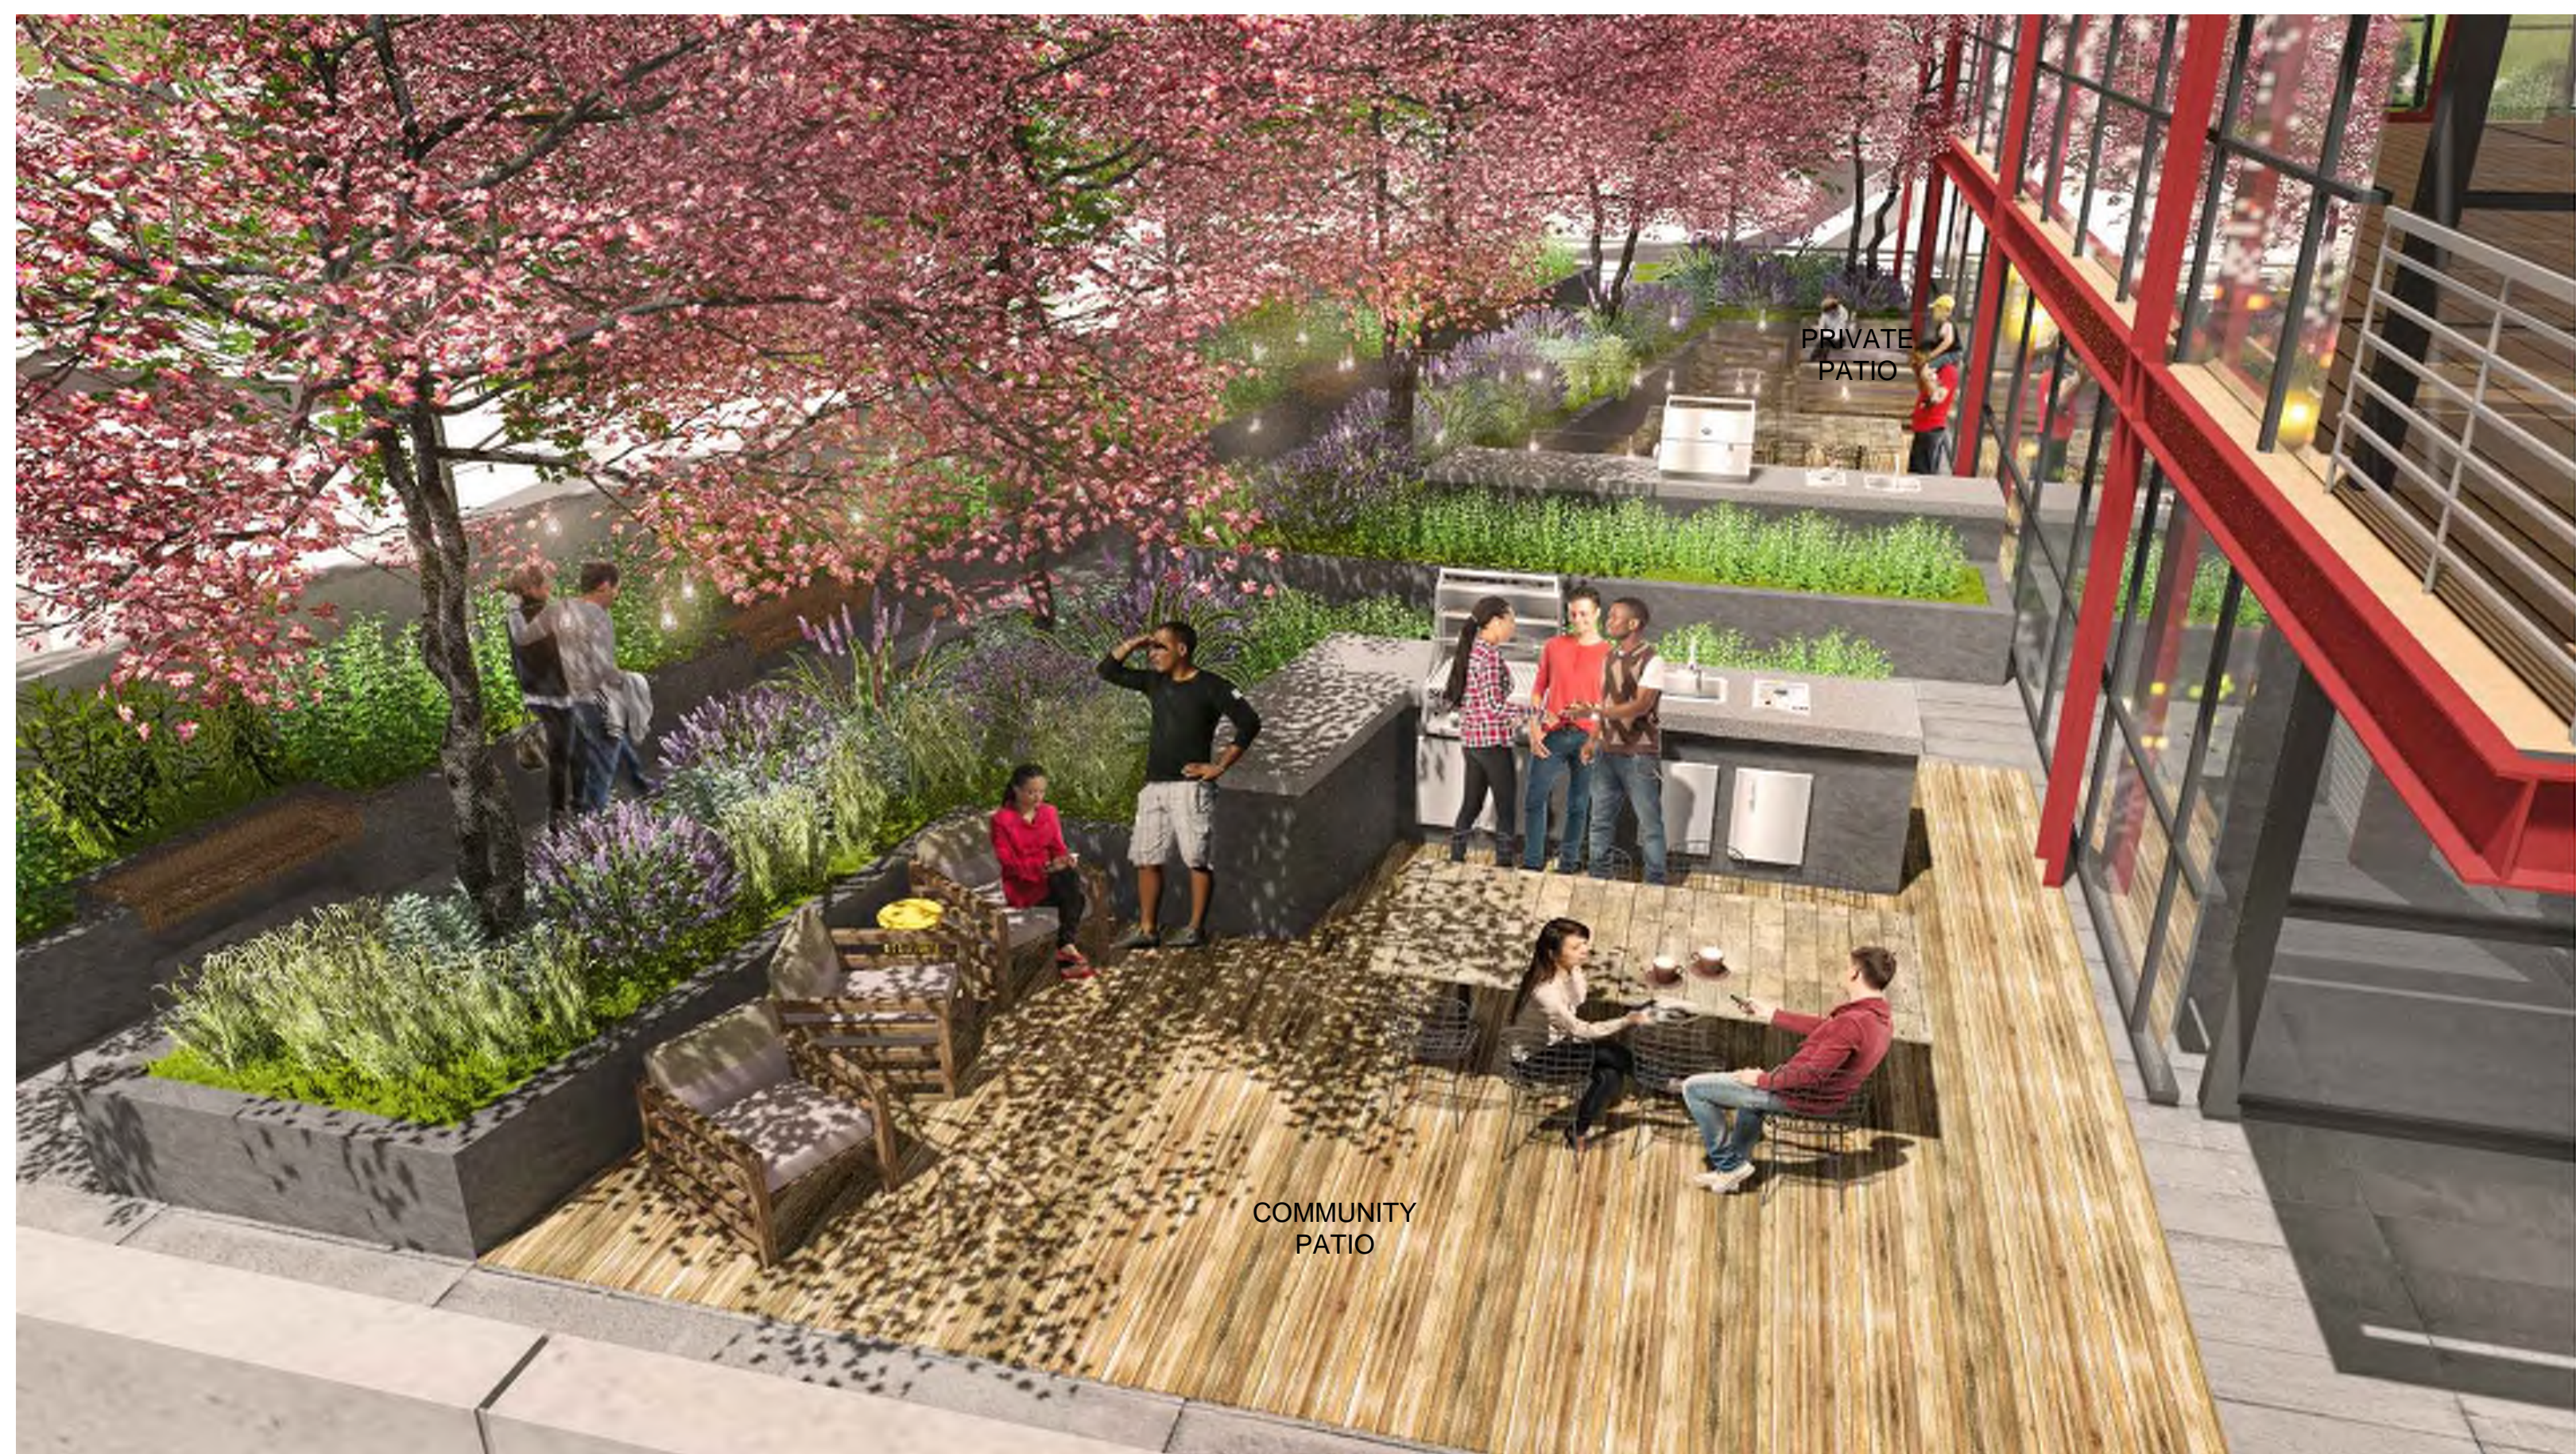

KEY PLAN- NTS

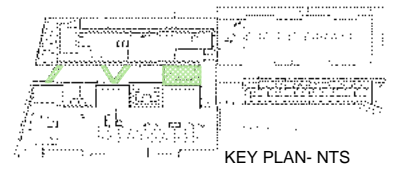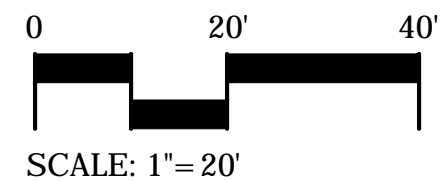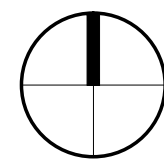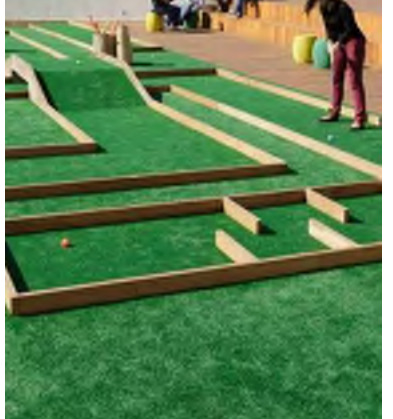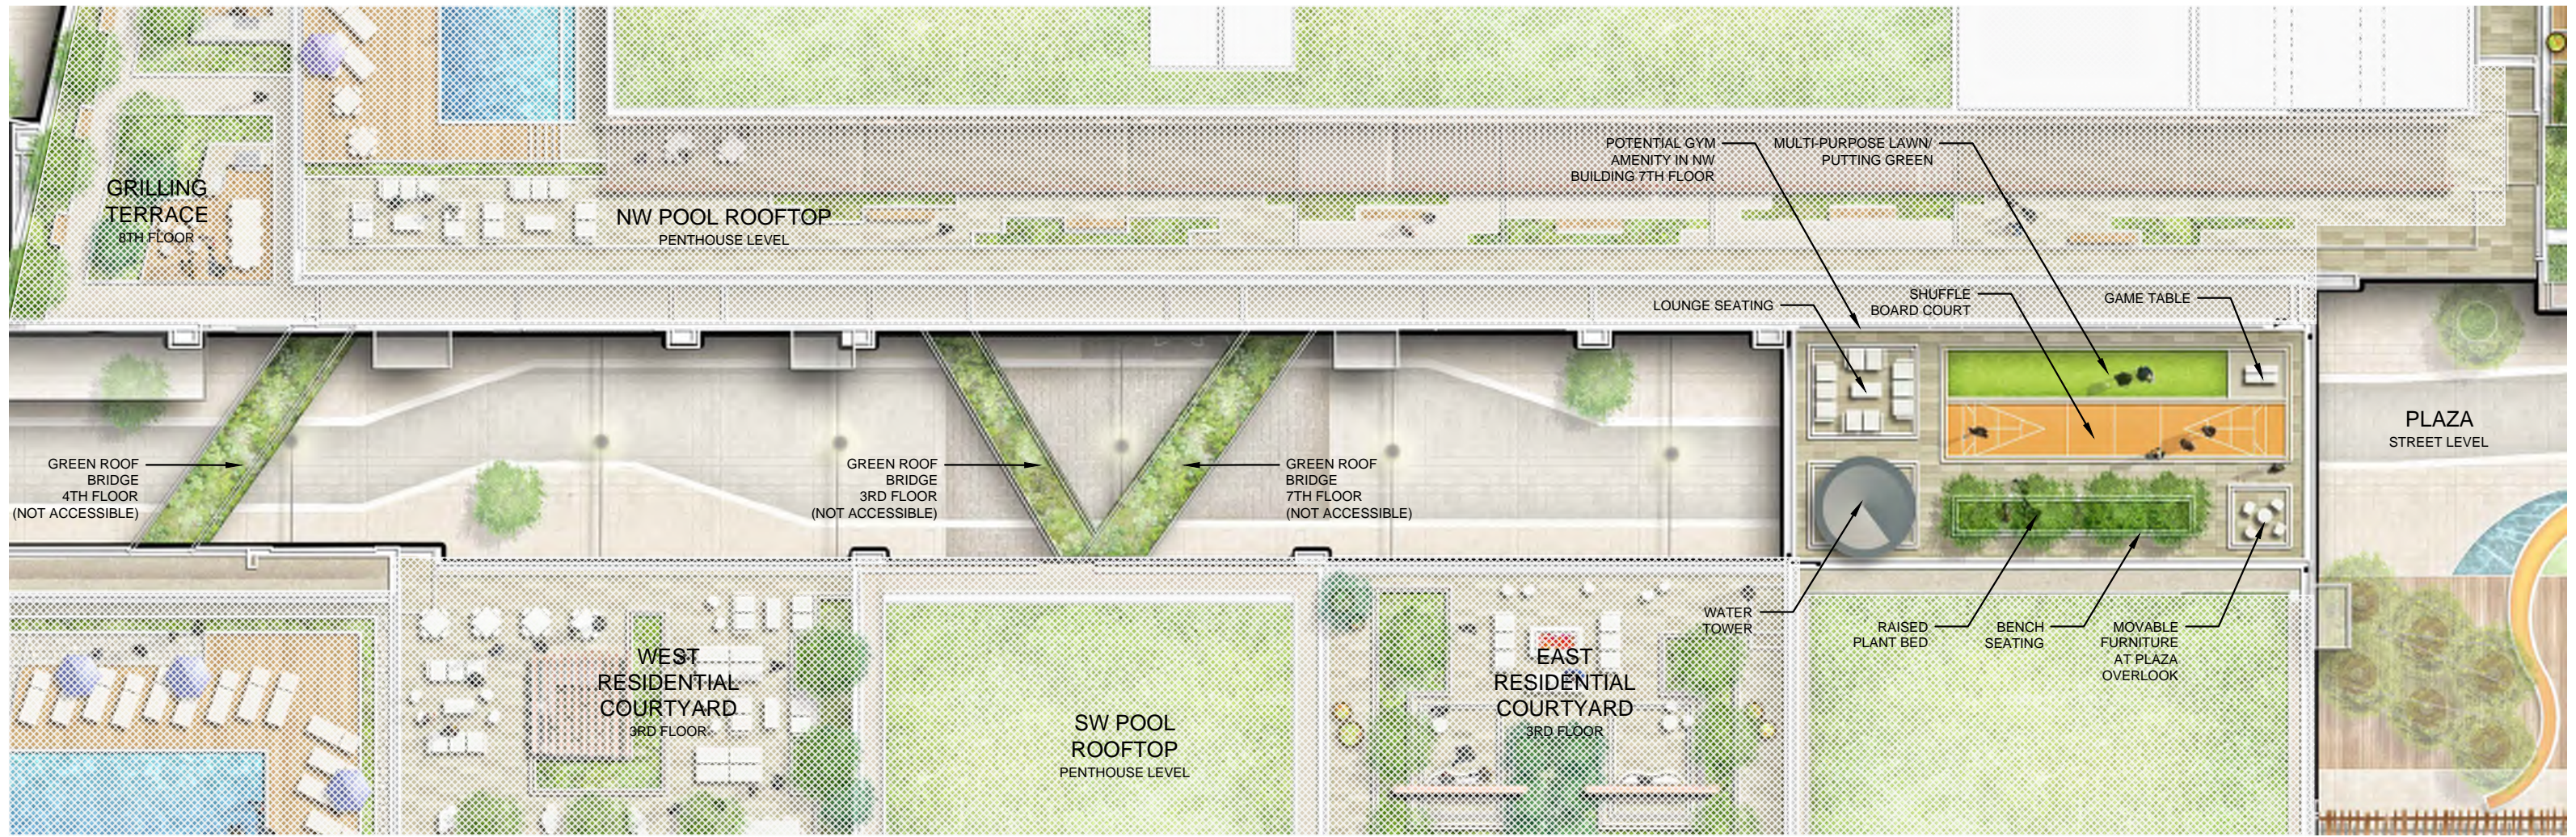

SEVENTH FLOOR SKYPARK ENLARGEMENT

L2.07 | PRE-HEARING SUBMISSION
04 / 22 / 2016

ECKINGTON YARDS | EAST + WEST
1611-25 ECKINGTON PLACE + 1500 HARRY THOMAS WAY, NE WASHINGTON DC 20002

BOUNDARY COMPANIES | J B G
4445 WILLARD AVENUE, SUITE 400 BETHESDA MD 20815


LANDDESIGN, INC.
200 S. PEYTON STREET ALEXANDRIA, VA 22314





SEVENTH FLOOR SKYPARK LOOKING EAST



SEVENTH FLOOR SKYPARK LOOKING WEST

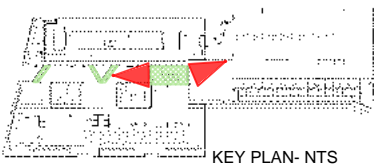

KEY PLAN- NTS

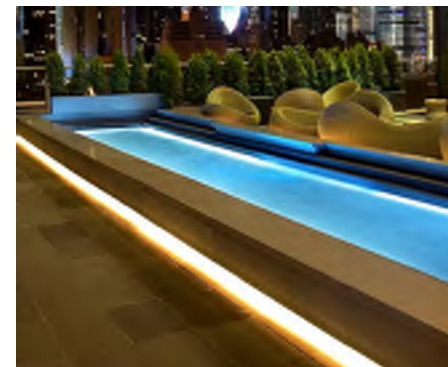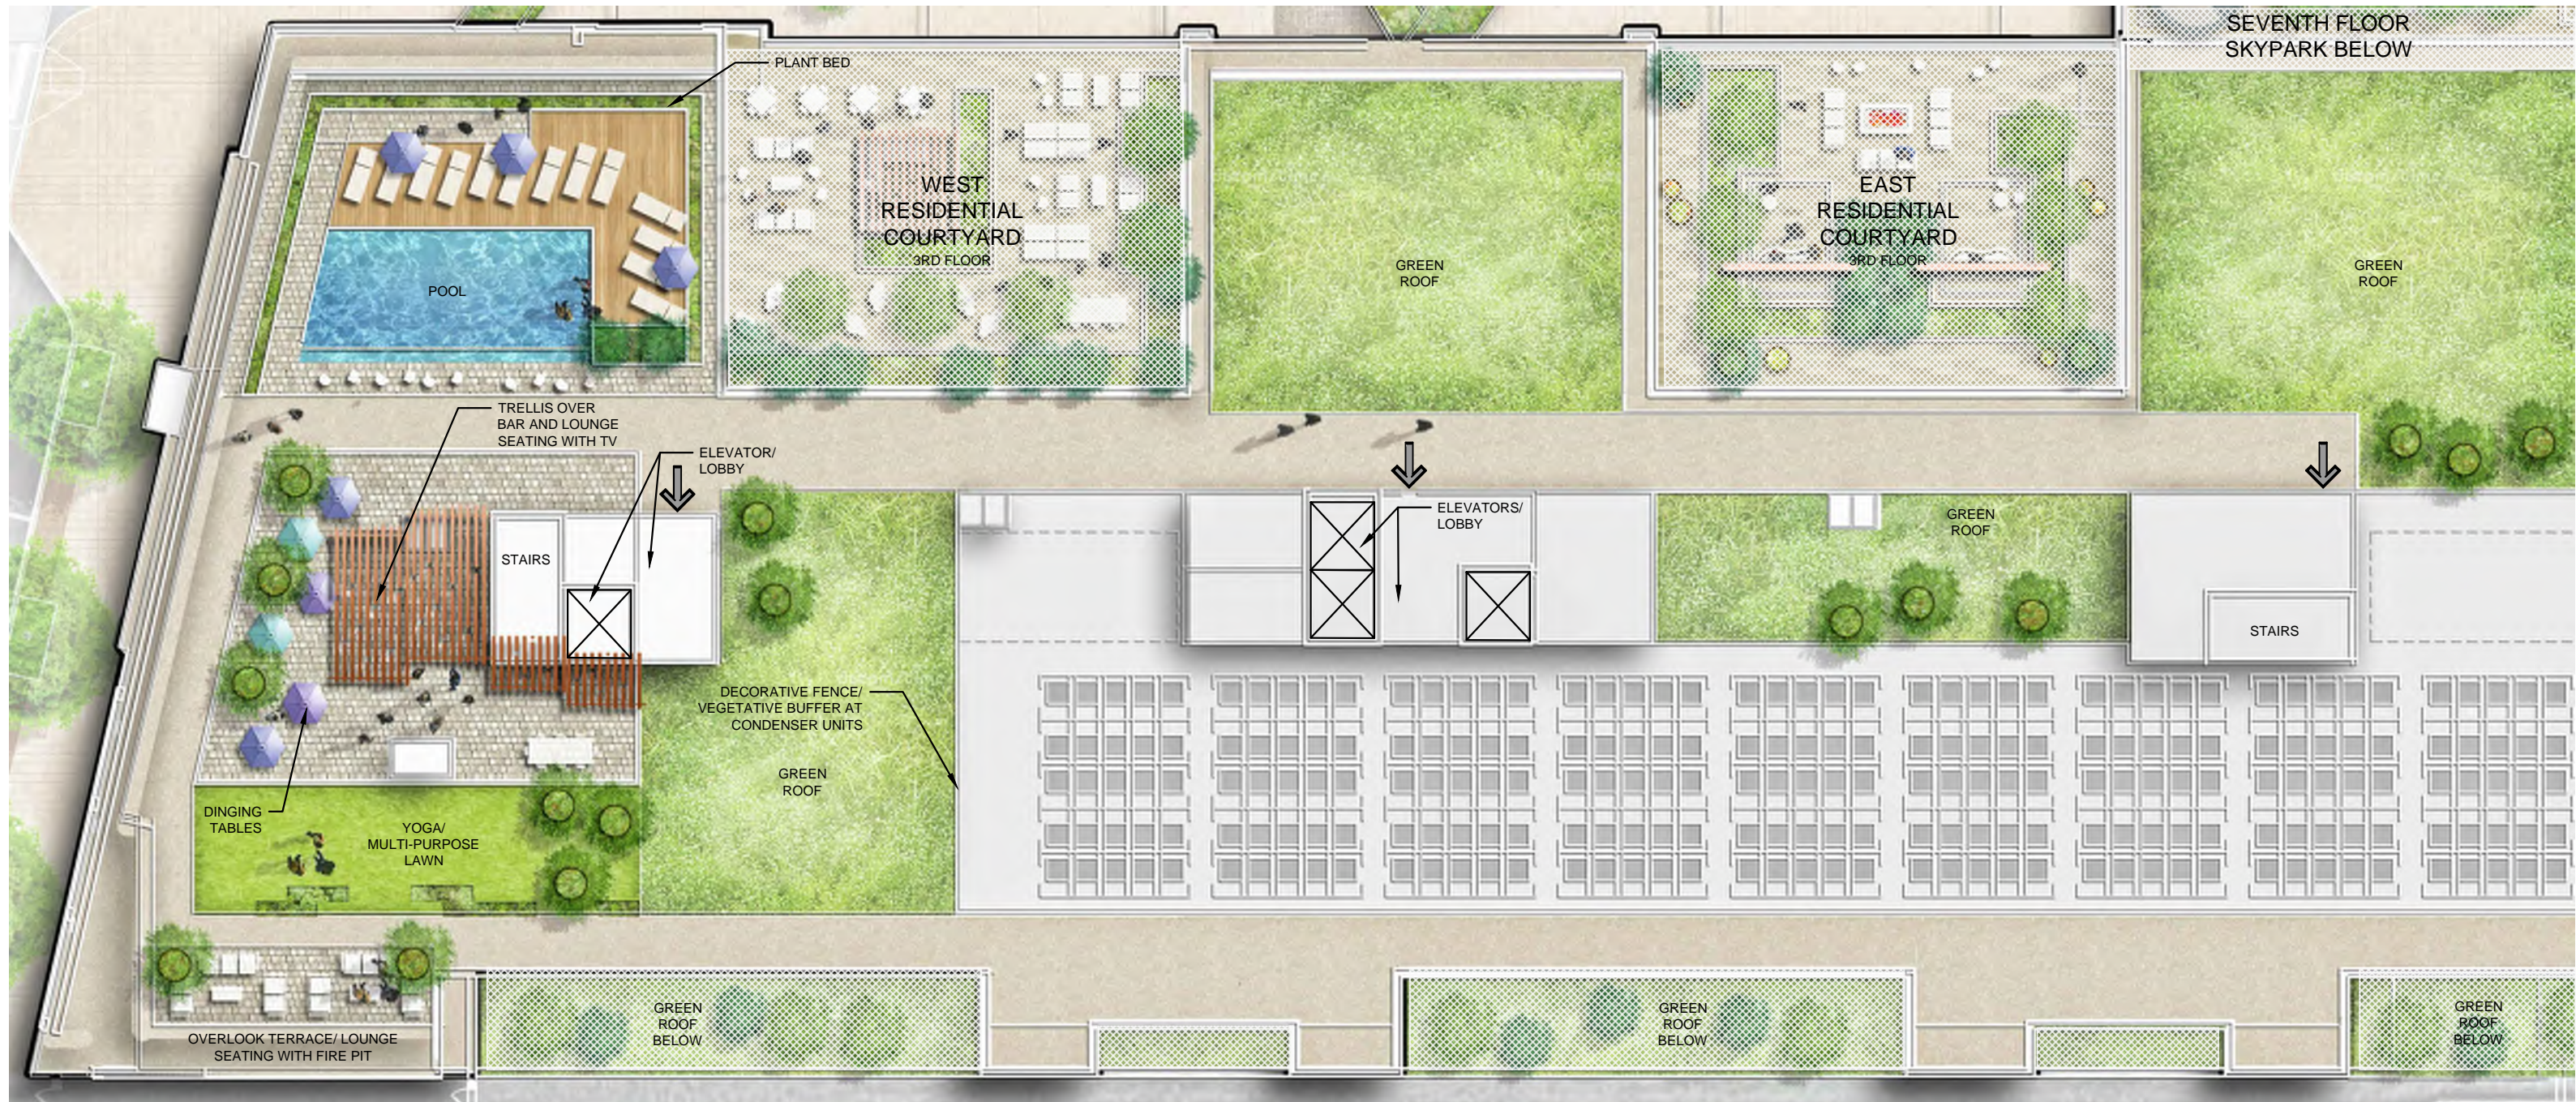



SW POOL ROOFTOP ENLARGEMENT

L2.09 | PRE-HEARING SUBMISSION
04 / 22 / 2016

ECKINGTON YARDS | EAST + WEST
1611-25 ECKINGTON PLACE + 1500 HARRY THOMAS WAY, NE WASHINGTON DC 20002

BOUNDARY COMPANIES | J B G
4445 WILLARD AVENUE, SUITE 400 BETHESDA MD 20815

LANDDESIGN, INC.
200 S. PEYTON STREET ALEXANDRIA, VA 22314

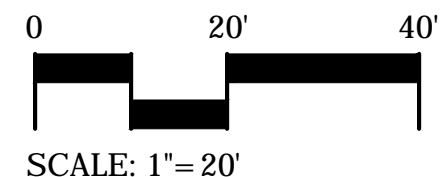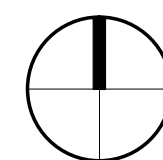



POOL W/ INFINITY EDGE







BAR AND LOUNGE SEATING W/ TV



LOUNGE SEATING W/ FIRE PIT OVERLOOK



KEY PLAN- NTS

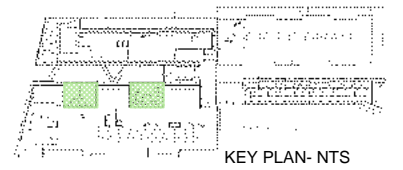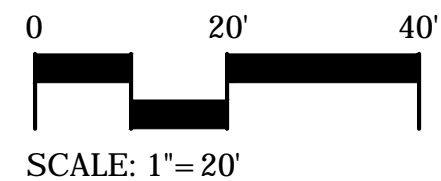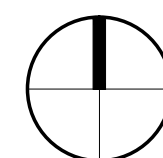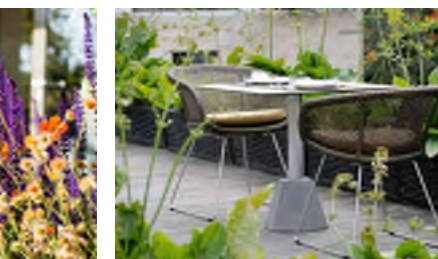

RESIDENTIAL COURTYARD - SW BUILDING ENLARGEMENTS

L2.11 | PRE-HEARING SUBMISSION
04 / 22 / 2016

ECKINGTON YARDS | EAST + WEST
1611-25 ECKINGTON PLACE + 1500 HARRY THOMAS WAY, NE WASHINGTON DC 20002

BOUNDARY COMPANIES | J B G
4445 WILLARD AVENUE, SUITE 400 BETHESDA MD 20815


LANDDESIGN, INC.
200 S. PEYTON STREET ALEXANDRIA, VA 22314



WEST COURTYARD | ACTIVE



EAST COURTYARD | PASSIVE

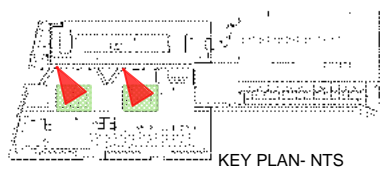

KEY PLAN- NTS

