



- 8' MIN. CIRCULATION ZONE
- FLEX ZONE

scale: 1"=100'

December 23, 2016

CONSOLIDATED AND FIRST STAGE - SIDEWALK CLEAR ZONES

L1.26



MARKET TERMINAL - PUD APPLICATION FOR CONSOLIDATED AND FIRST STAGE PUD

OCULUS





- 8' MIN. CIRCULATION ZONE
- FLEX ZONE

CONSOLIDATED STAGE - SIDEWALK CLEAR ZONES

December 23, 2016



December 23, 2016

ILLUSTRATIVE SITE PLAN - STREETScape SECTIONS KEY



L1.28




MARKET TERMINAL - PUD APPLICATION FOR CONSOLIDATED AND FIRST STAGE PUD

O C U L U S



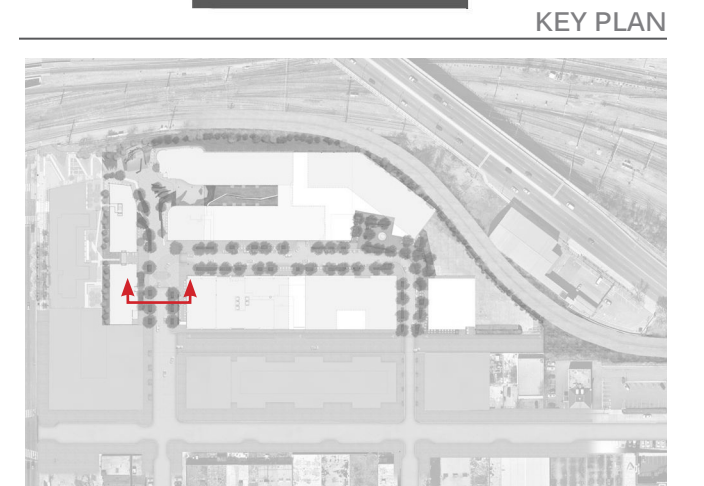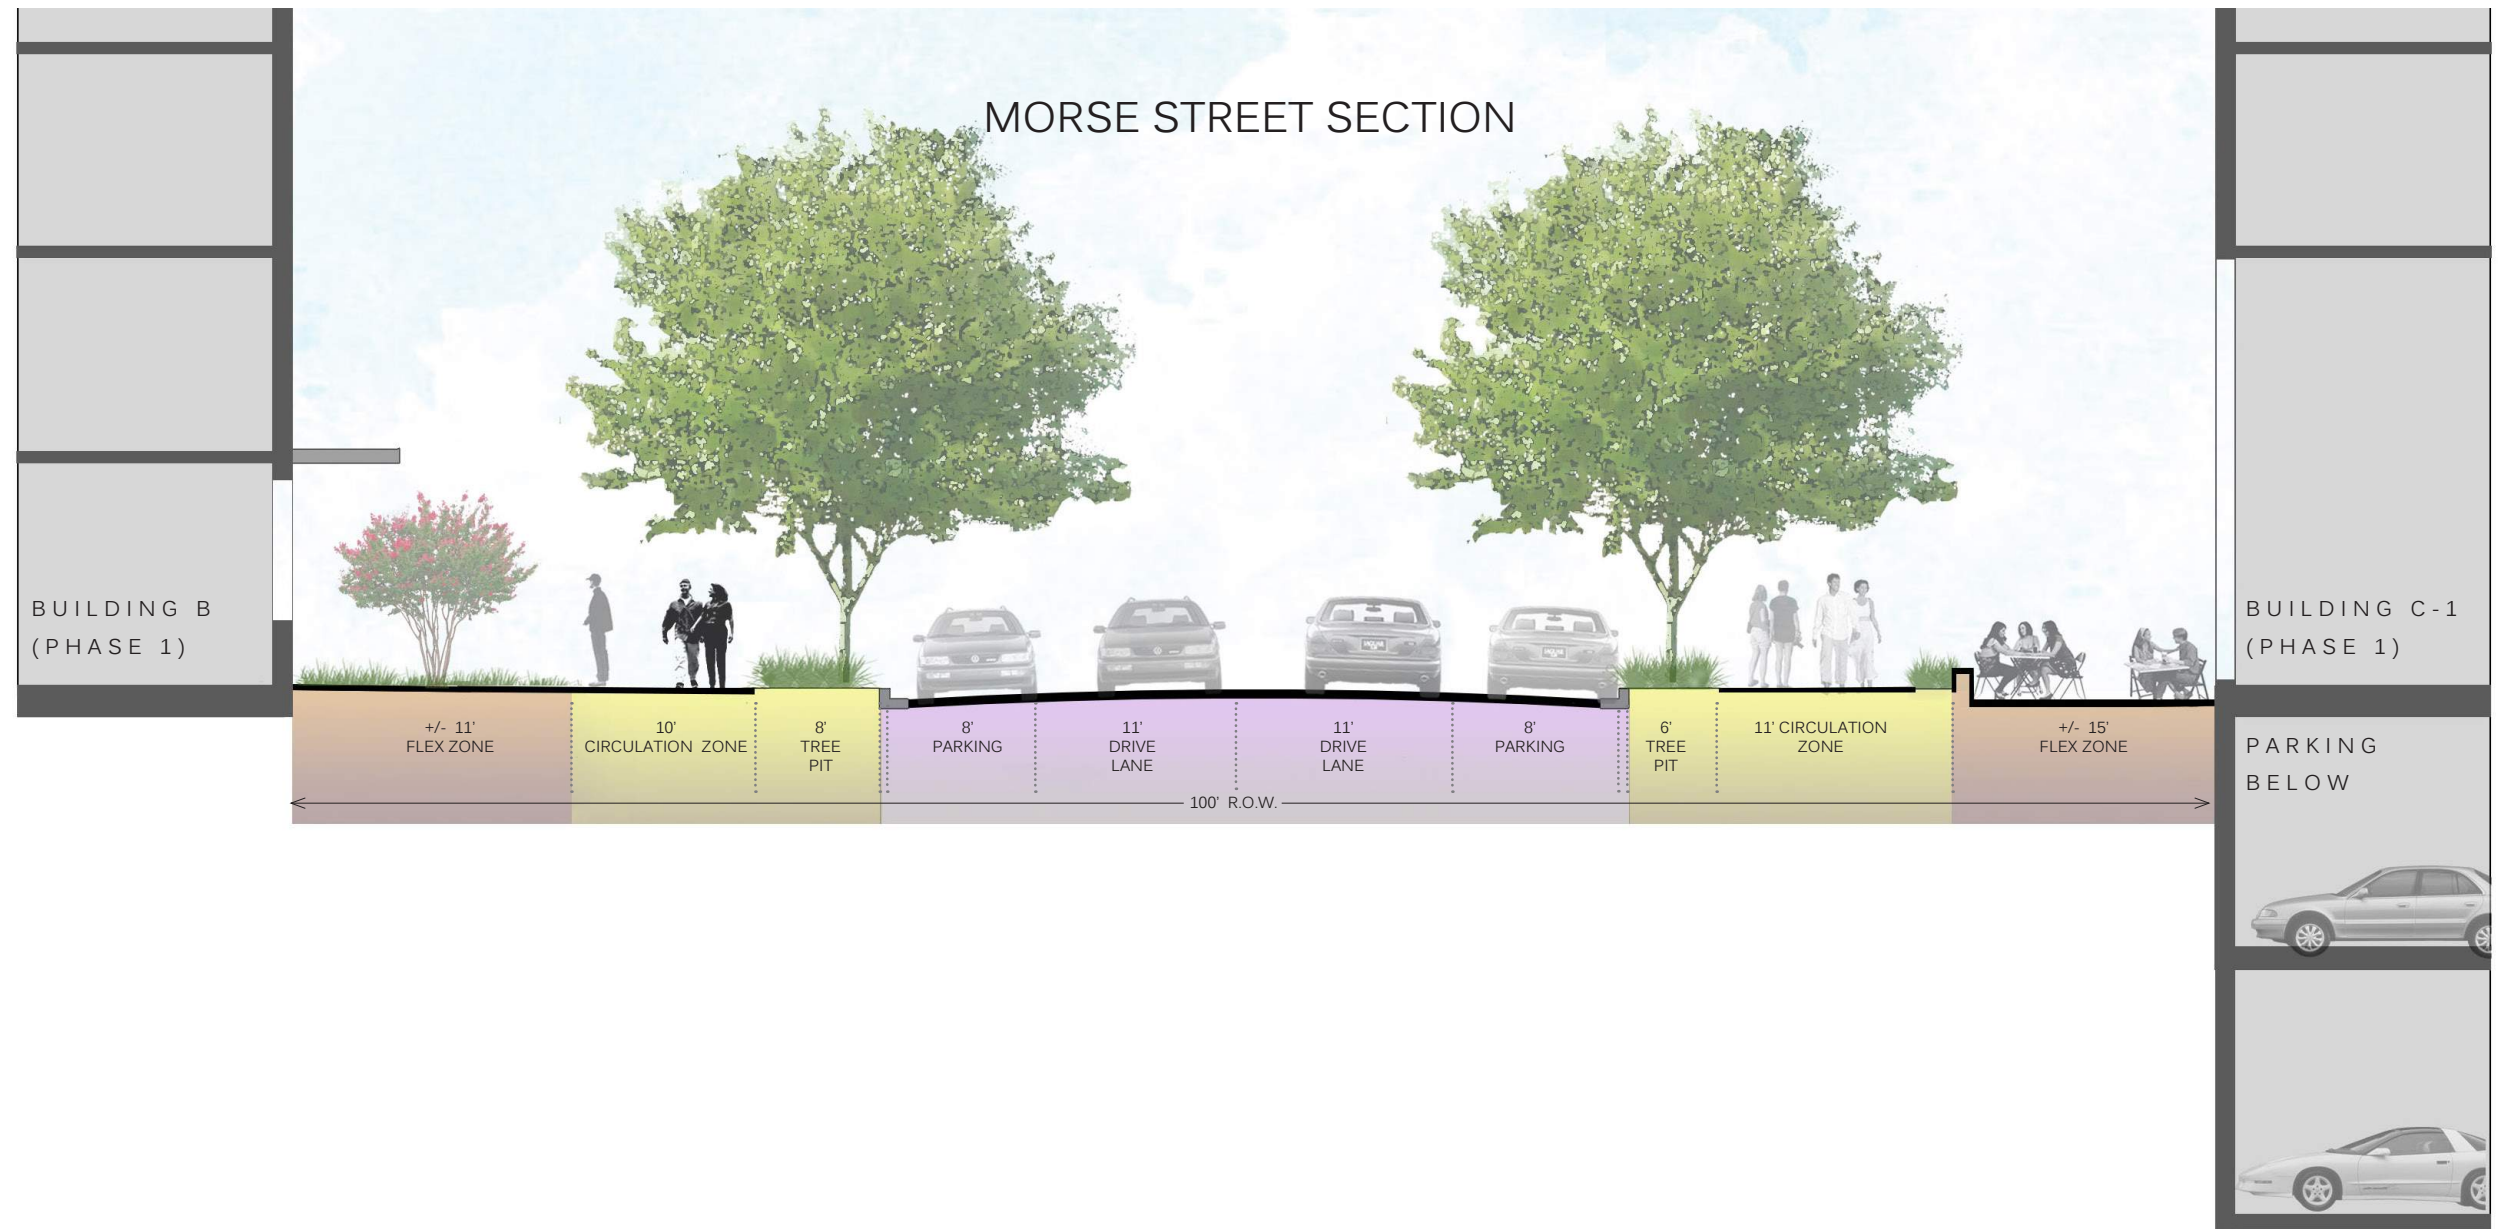

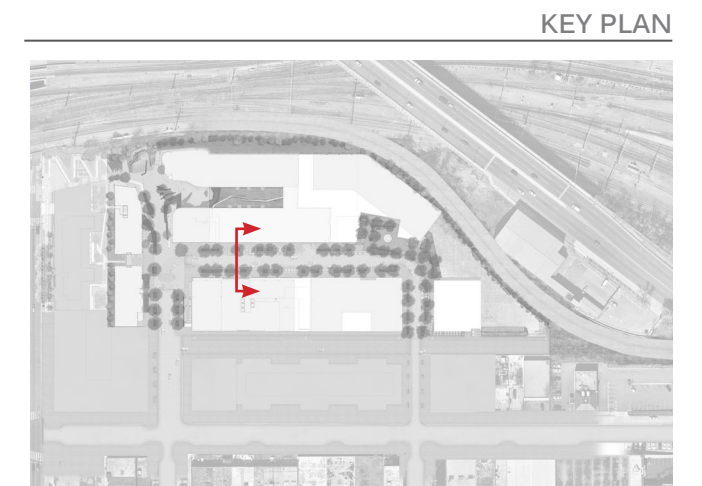

STREETSCAPE SECTIONS

December 23, 2016


L1.30




MARKET TERMINAL - PUD APPLICATION FOR CONSOLIDATED AND FIRST STAGE PUD



O C U L U S



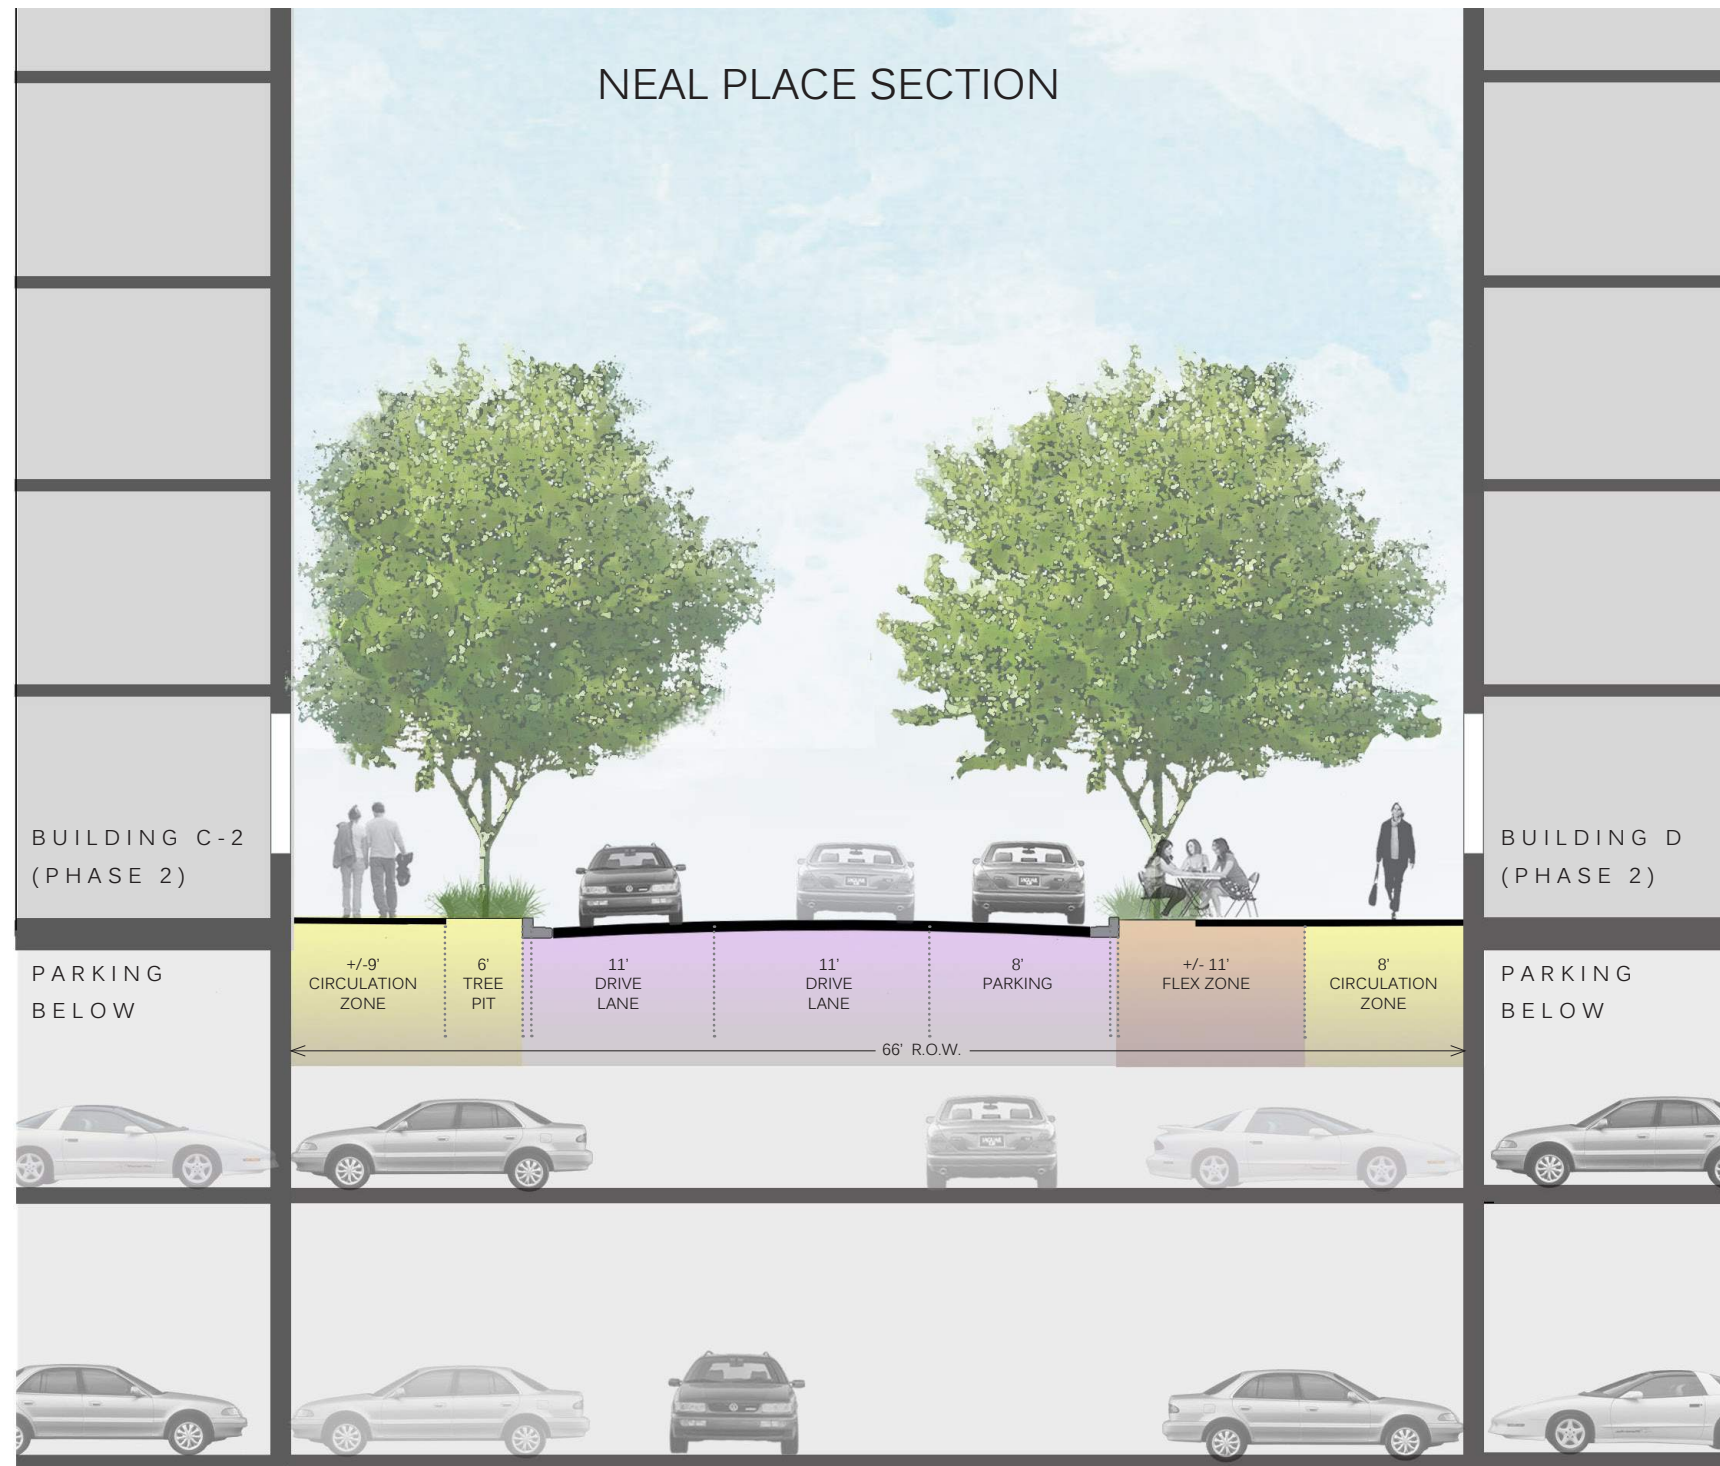

KEY PLAN

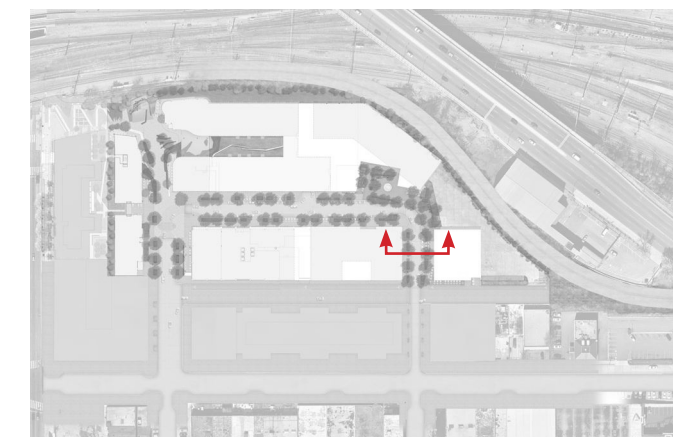

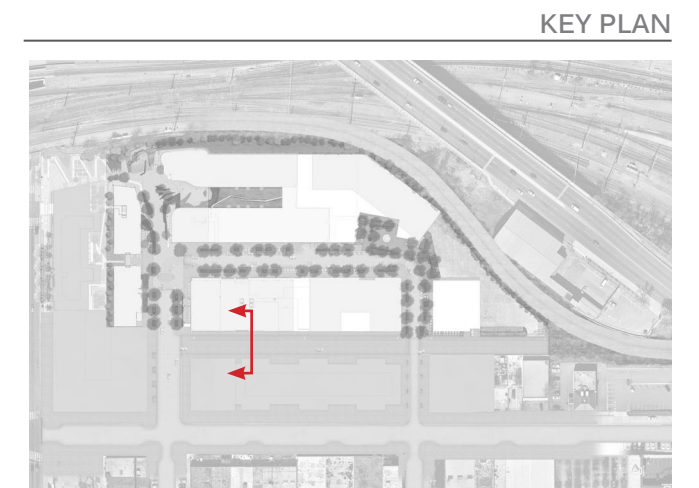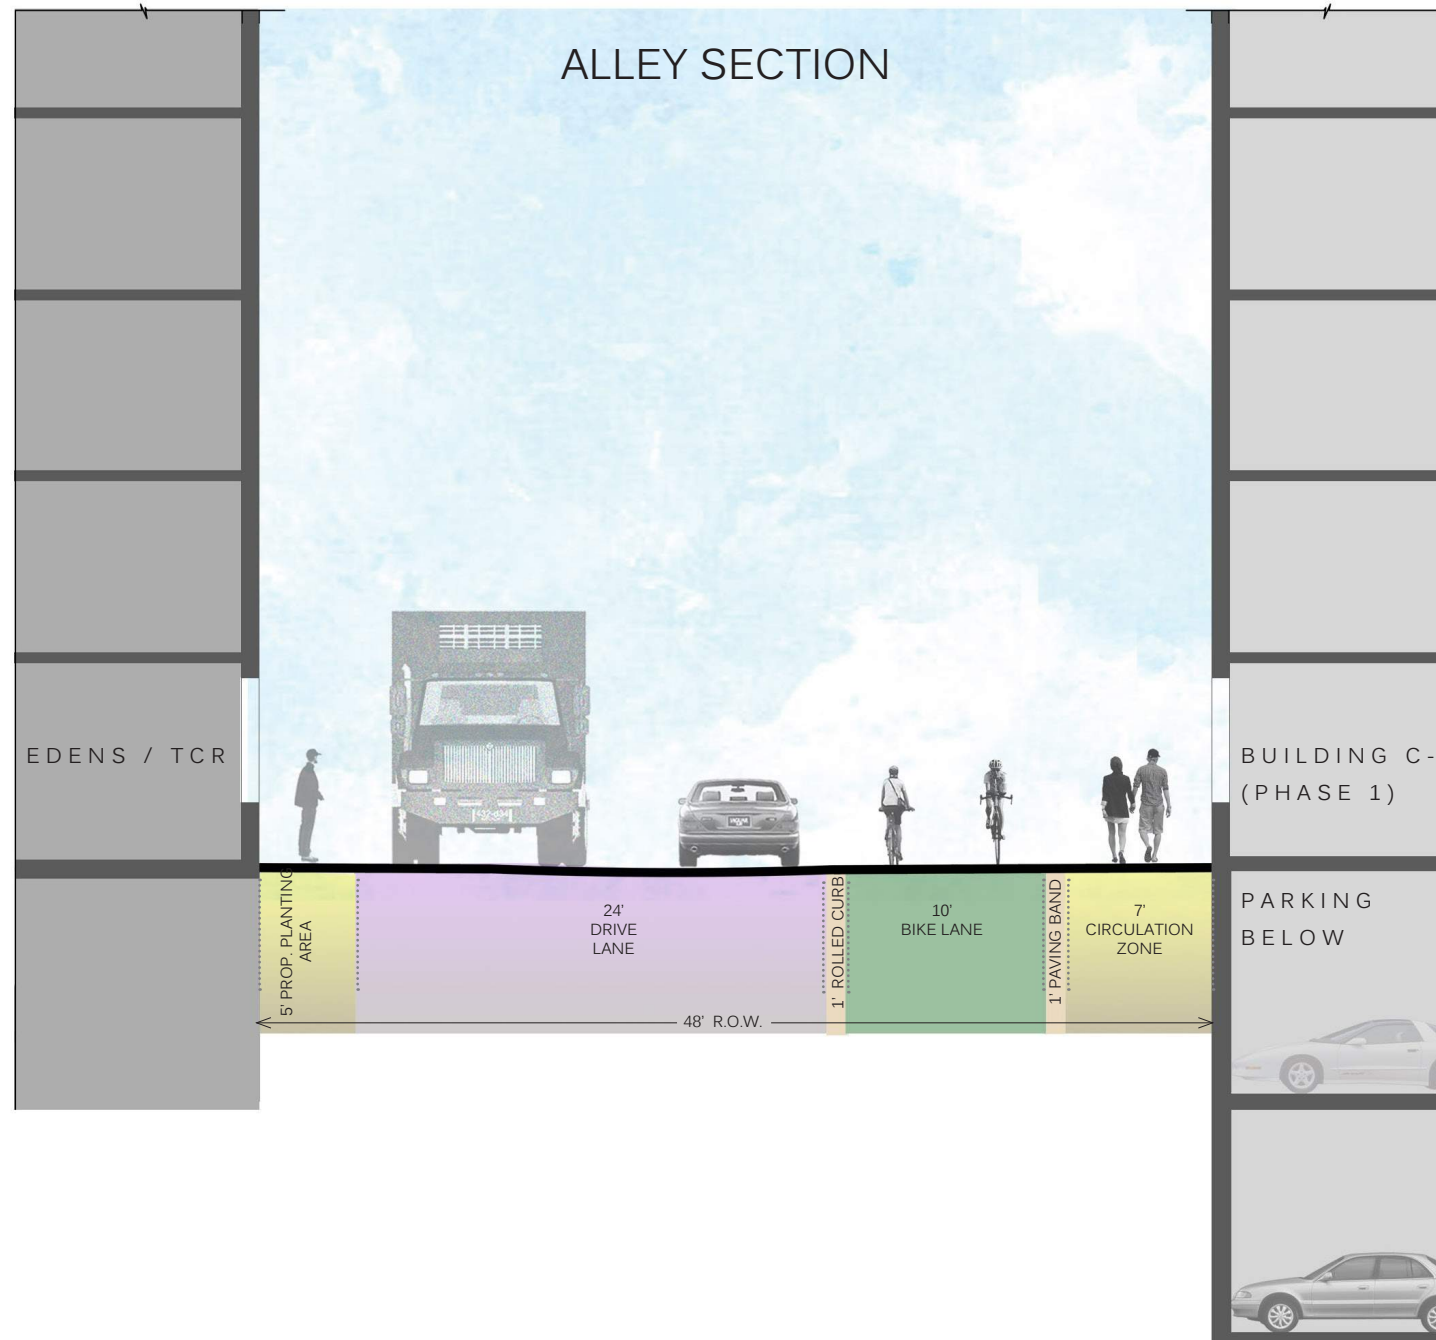

STREETSCAPE SECTIONS

December 23, 2016

L1.32



MARKET TERMINAL - PUD APPLICATION FOR CONSOLIDATED AND FIRST STAGE PUD

OCULUS

