



©2018 Torti Gallas Urban | 650 F Street, NW Suite 690 | Washington, DC | 202.232.3132

10/16/2018

YUMA STREET ENTRANCE PERSPECTIVE SKETCH

L4




VALOR DEVELOPMENT
TORTI GALLAS URBAN

PARKER RODRIGUEZ, INC.
Planning | Urban Design | Landscape Architecture

ZONING COMMISSION
District of Columbia
CASE NO. 16-23
EXHIBIT NO. 240A7

THE LADY BIRD

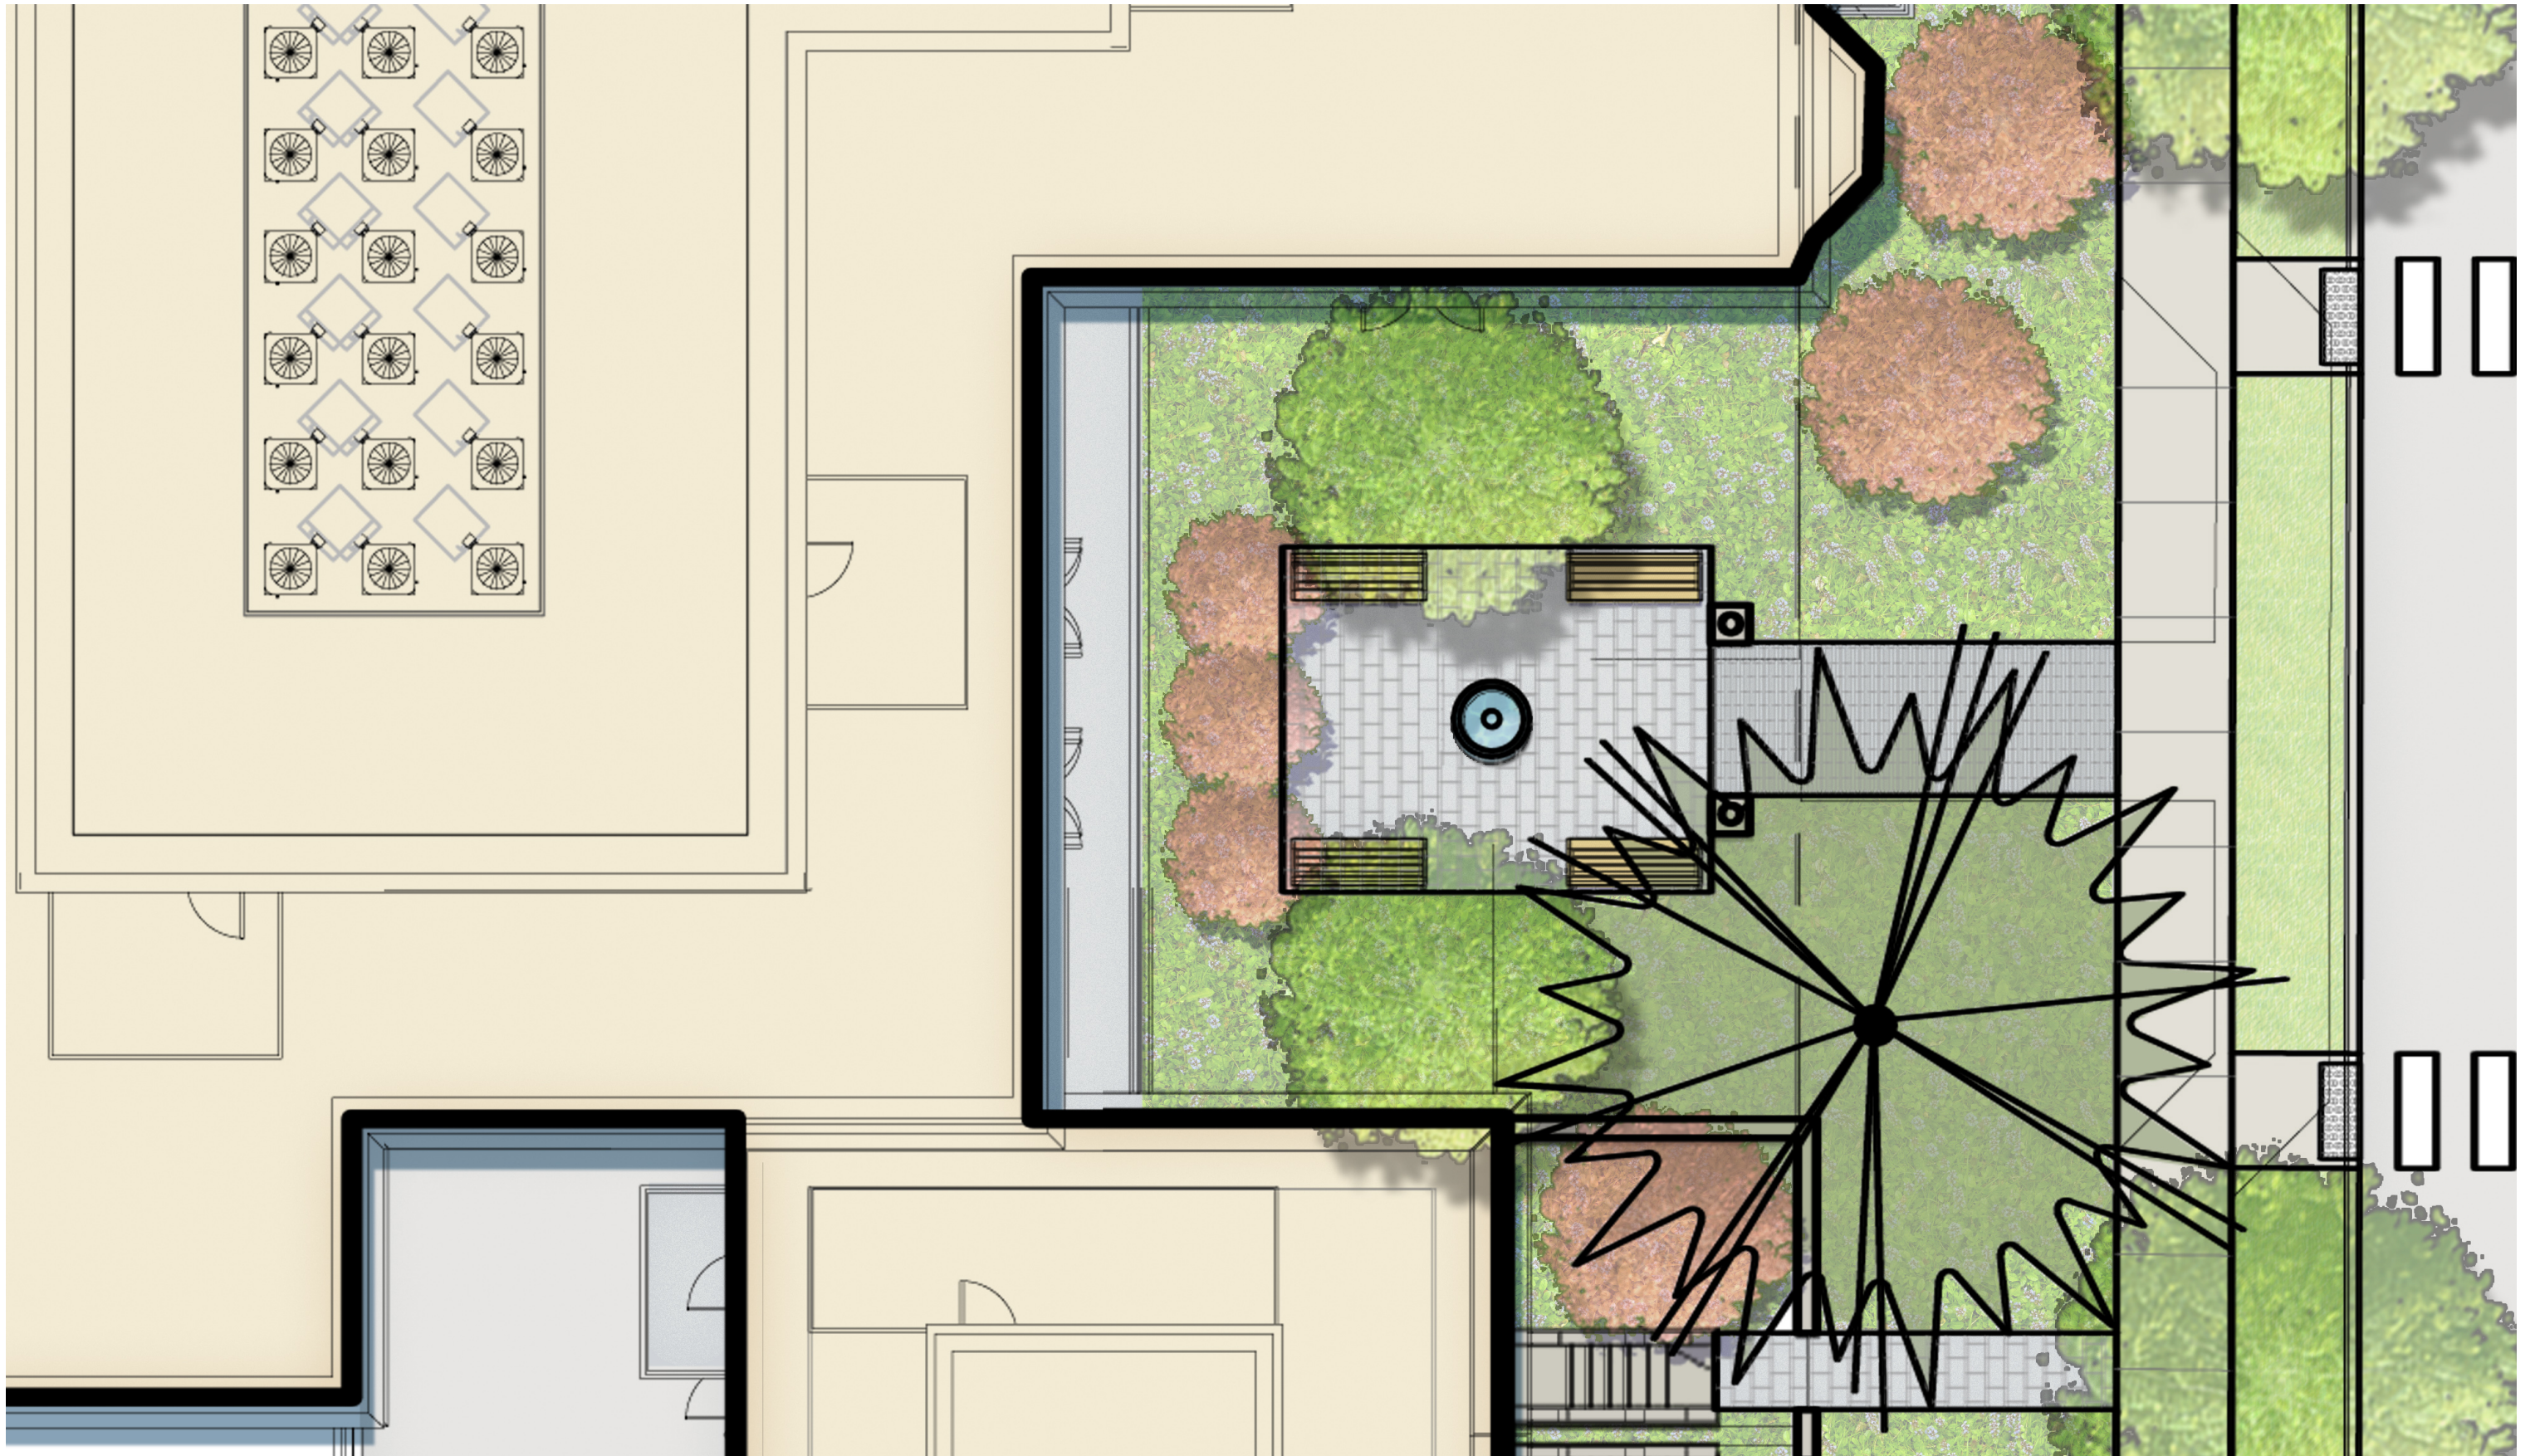

©2018 Torti Gallas Urban | 650 F Street, NW Suite 690 | Washington, DC | 202.232.3132

10/16/2018

WINDOM PARK LANDSCAPE PLAN

L5



VALOR DEVELOPMENT
TORTI GALLAS URBAN

PARKER RODRIGUEZ, INC.
Planning | Urban Design | Landscape Architecture

THE LADY BIRD