

Details - Facade 03


light buff-colored brick w/ bronze colored metal work - note: poss. thru wall vents not shown



key



light buff brick

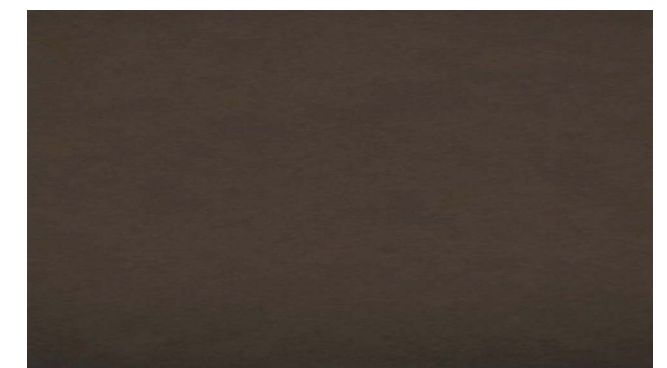

bronze colored metal


Facade Types architects




plan

section

elevation

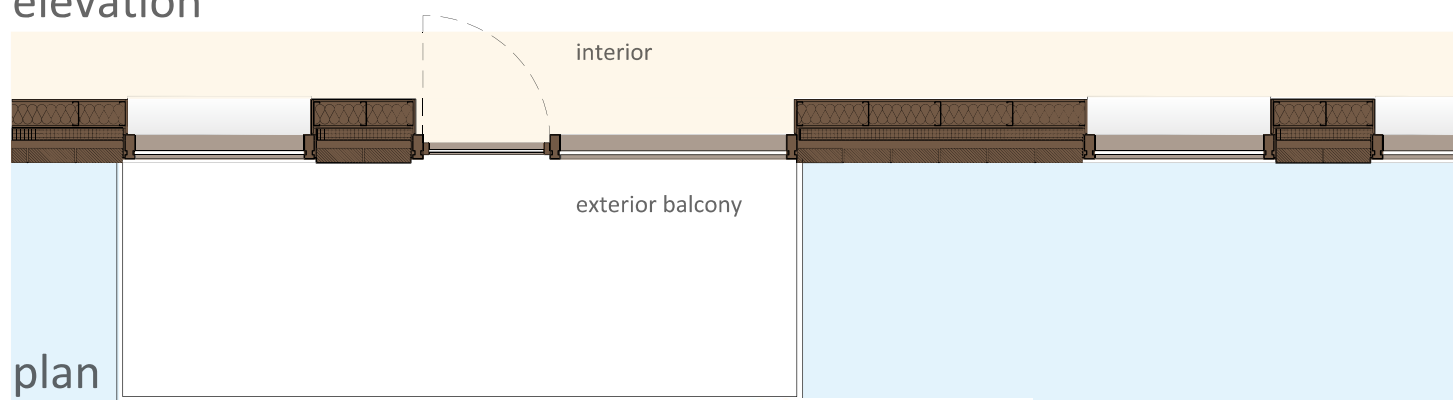

plan

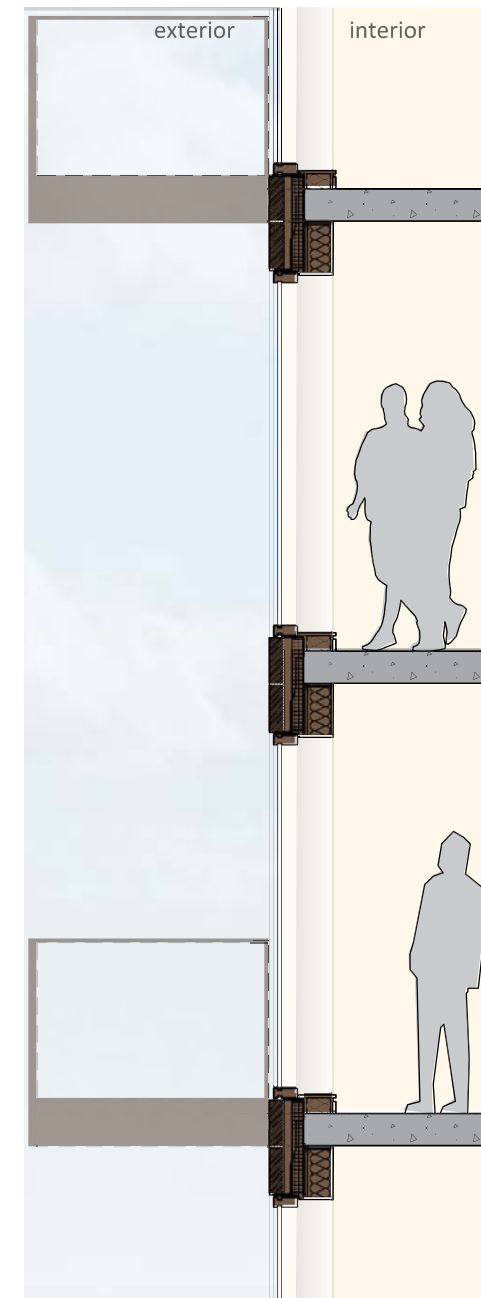

section

scale: 0 4'

8TH & O STREETS, N.W.



WASHINGTON, DC

May 5th, 2017

PUD Re-submission

copyright, ©2016 | sba, PC

shalom baranes associates

ZONING COMMISSION
 Prince Georges County, Virginia
 CASE NO.16-24
 EXHIBIT NO.32A3

A-15