



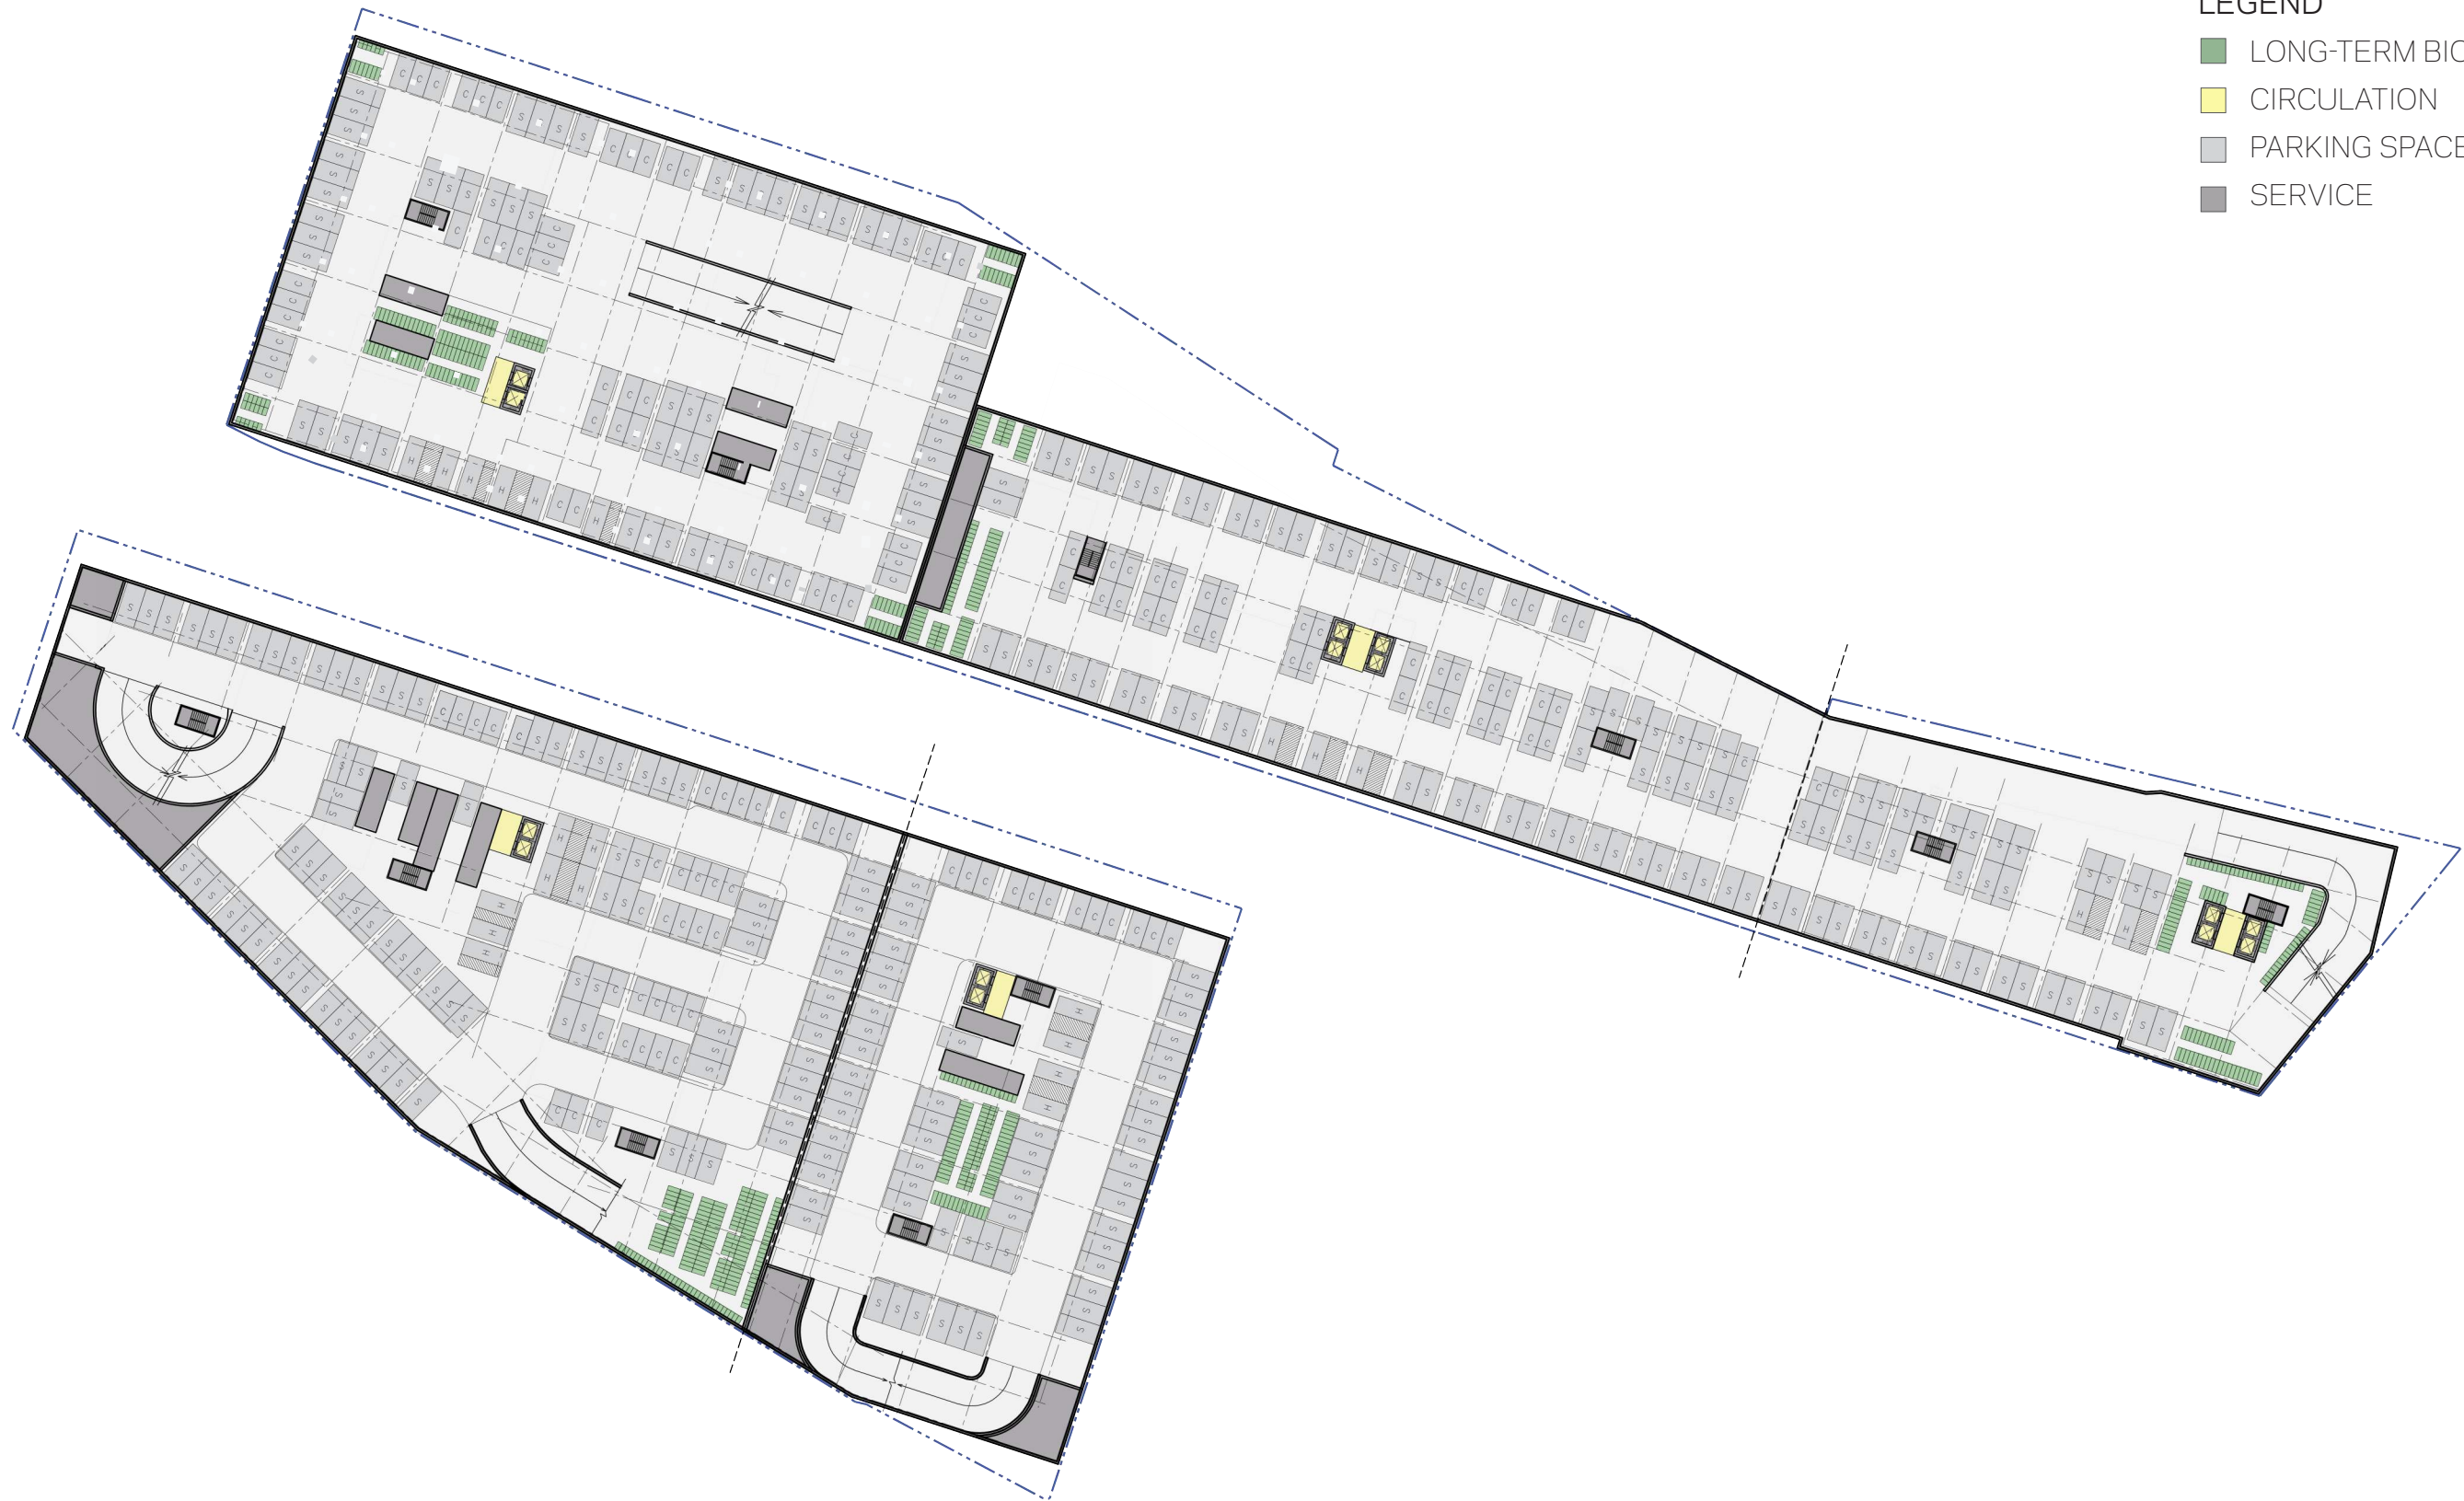


- LEGEND
- LONG-TERM BICYCLE PARKING
 - CIRCULATION
 - PARKING SPACES
 - SERVICE

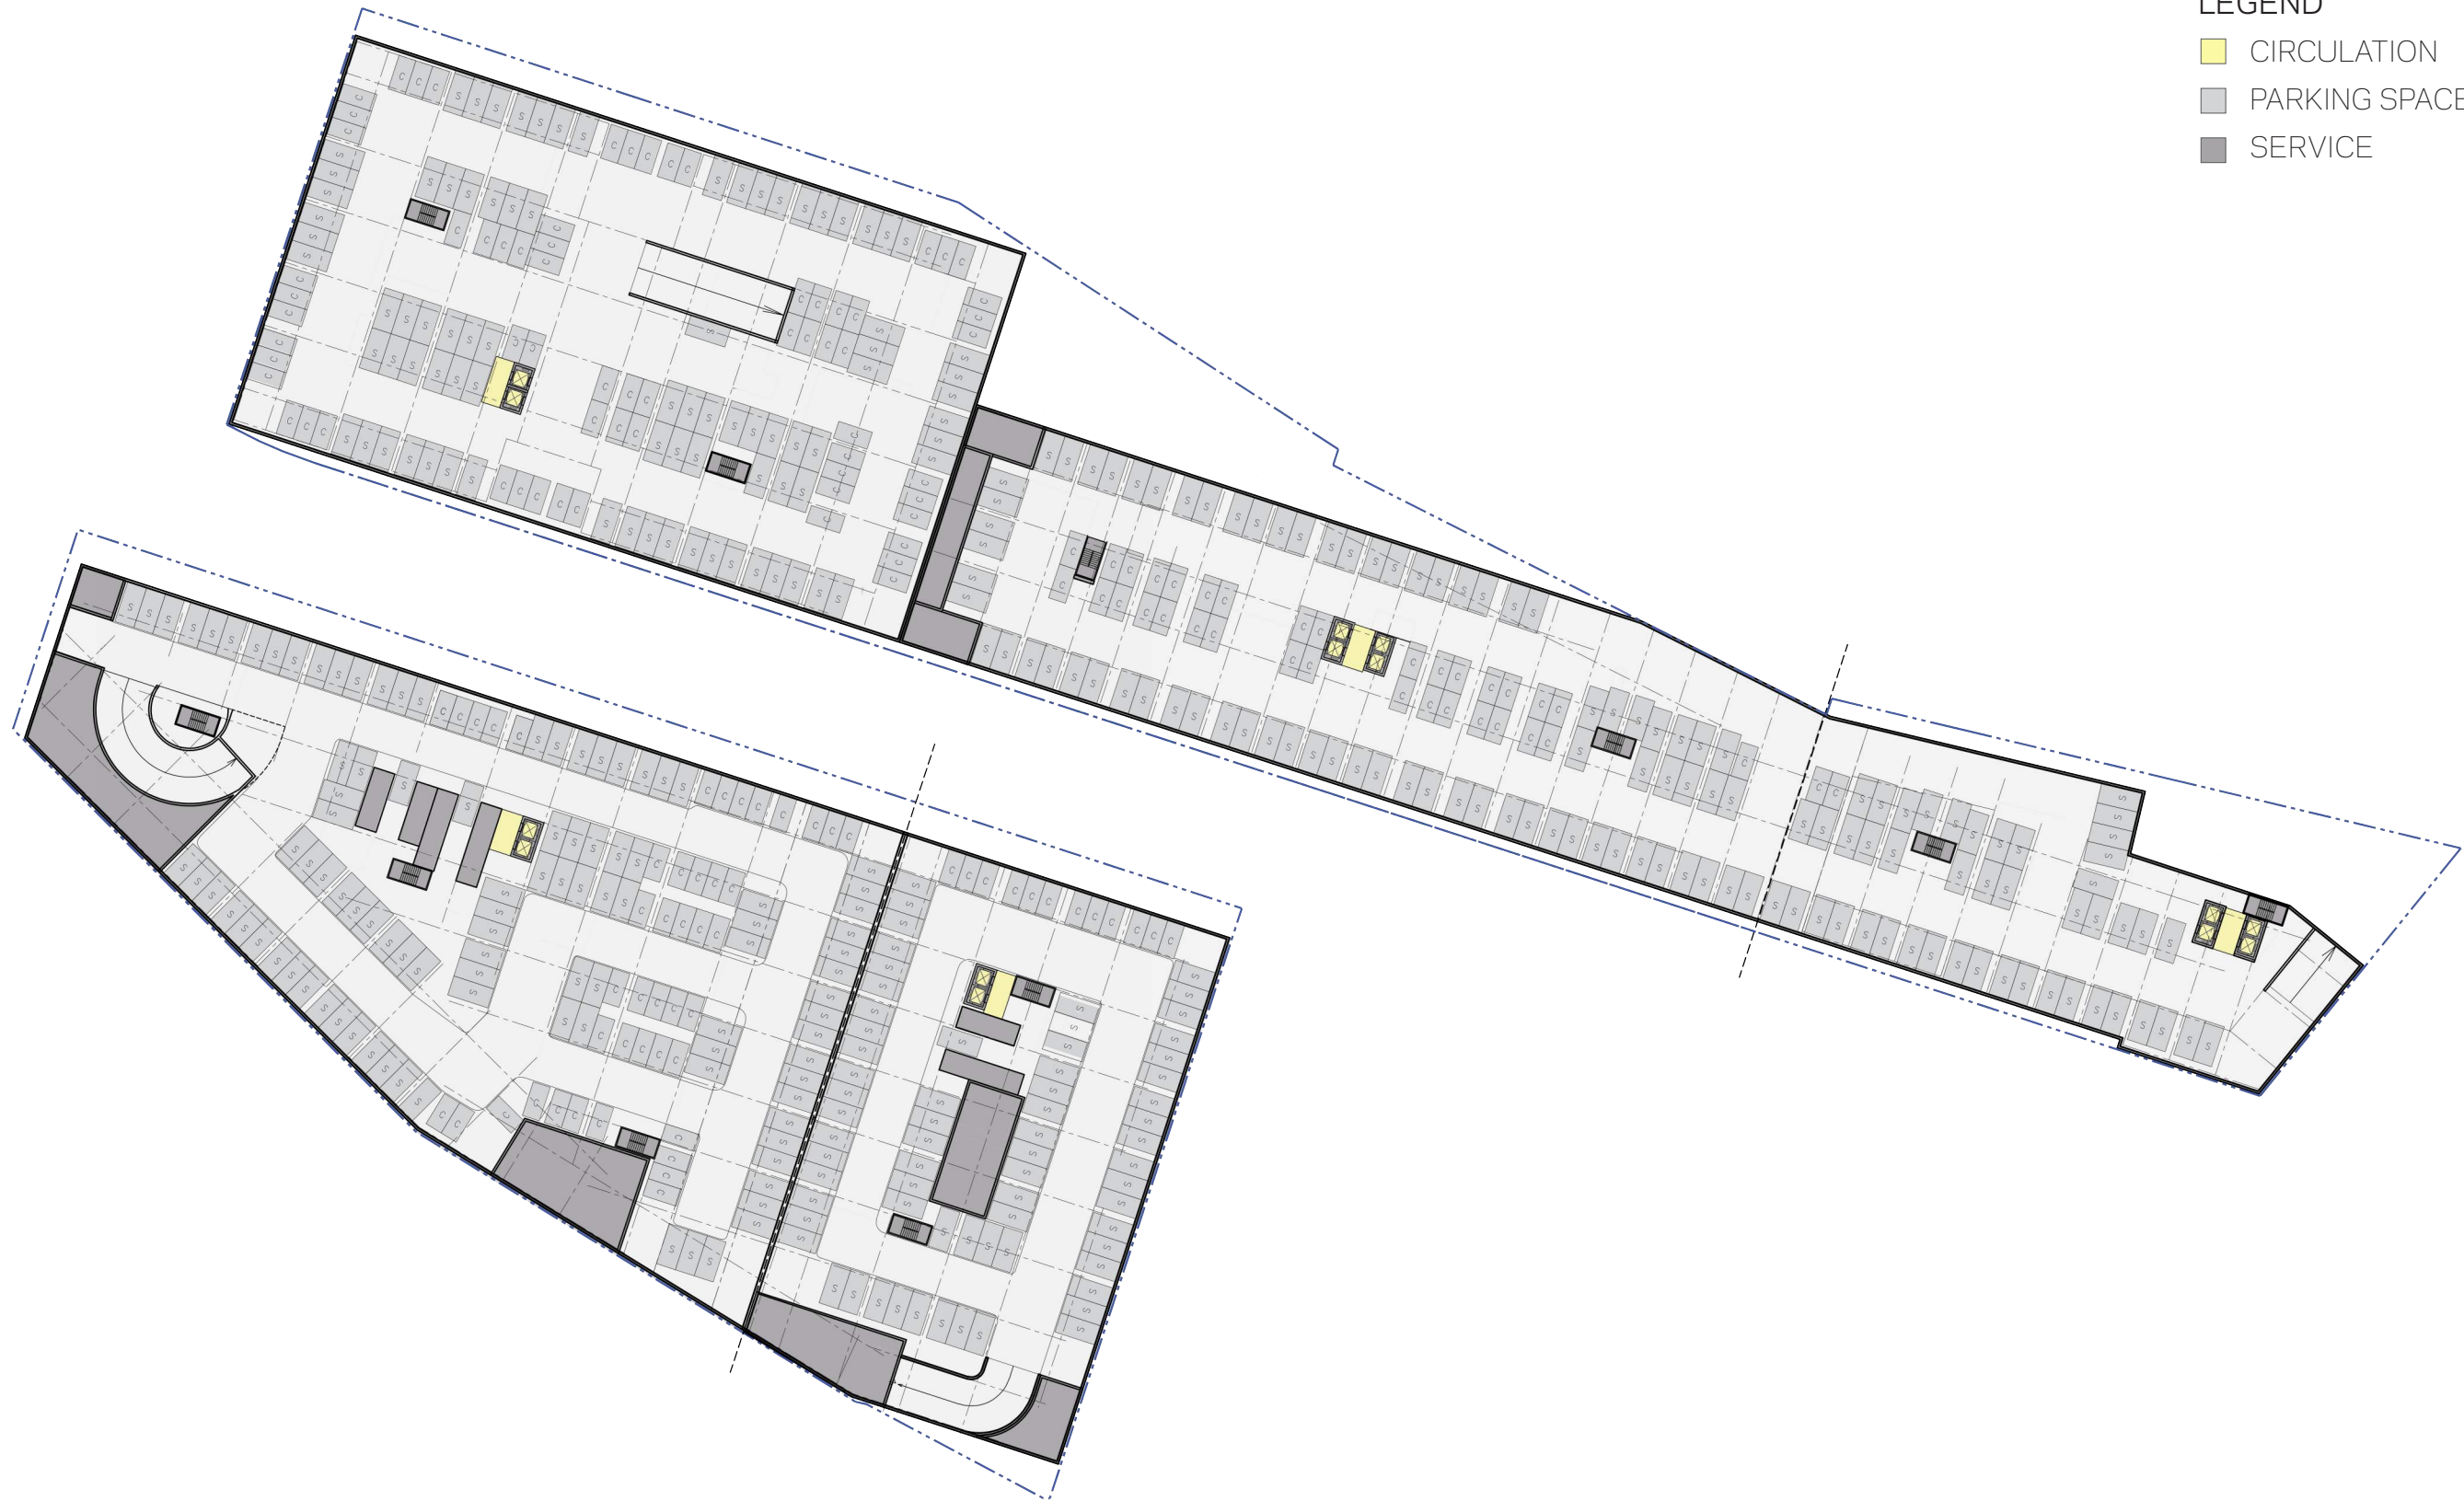

- LEGEND
- CIRCULATION
 - PARKING SPACES
 - SERVICE



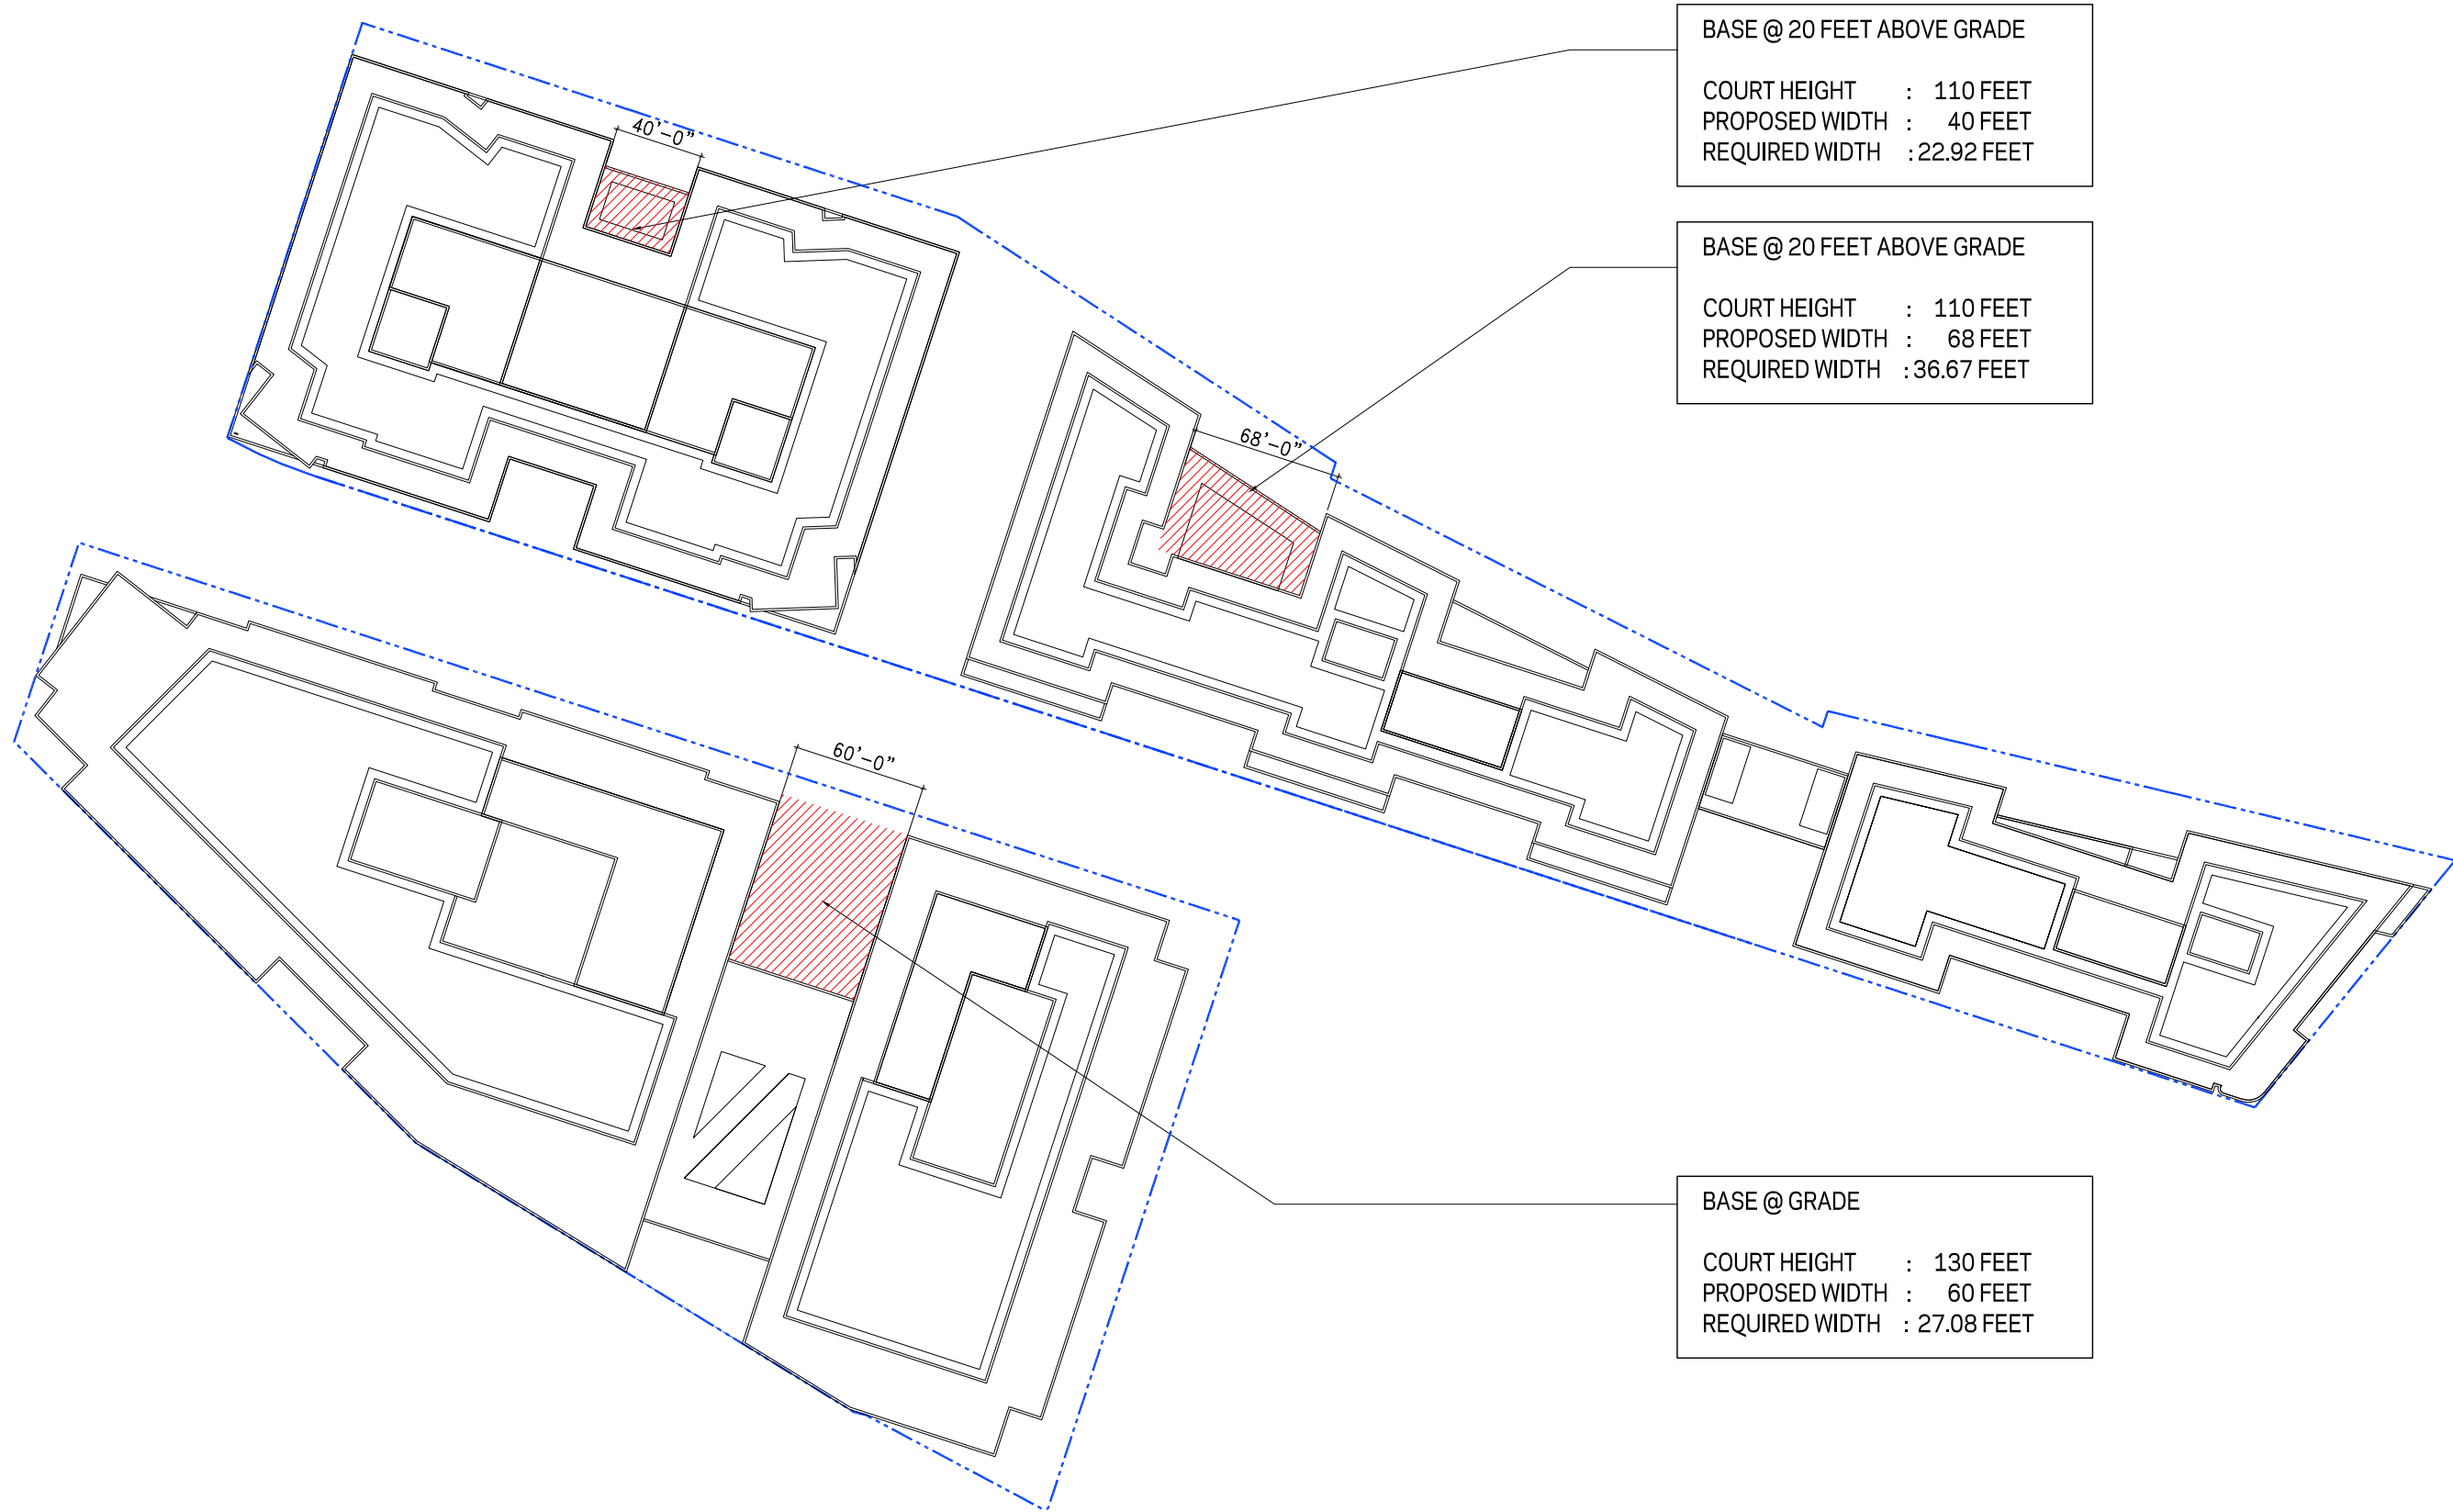

BASE @ 20 FEET ABOVE GRADE
 COURT HEIGHT : 110 FEET
 PROPOSED WIDTH : 40 FEET
 REQUIRED WIDTH : 22.92 FEET

BASE @ 20 FEET ABOVE GRADE
 COURT HEIGHT : 110 FEET
 PROPOSED WIDTH : 68 FEET
 REQUIRED WIDTH : 36.67 FEET

BASE @ GRADE
 COURT HEIGHT : 130 FEET
 PROPOSED WIDTH : 60 FEET
 REQUIRED WIDTH : 27.08 FEET