



architects | shalom baranes associates

6TH STREET SW VIEW FROM NORTH

THE BARD REDEVELOPMENT

2.10 | PUD SUBMISSION - DESIGN UPDATE

sba project# 14105 | © 2019 Shalom Baranes Associates | March 8, 2019

Southwest Washington, D.C.
ZONING COMMISSION
District of Columbia
CASE NO.17-21
EXHIBIT NO.39E3



THE BARD REDEVELOPMENT

EYE STREET SW VIEW FROM SE

shalom baranes associates architects

Southwest Washington, D.C.

March 8, 2019 sba project# 14105 © 2019 Shalom Baranes Associates

PUD SUBMISSION - DESIGN UPDATE 2.11





THE BARD REDEVELOPMENT

6TH STREET SW VIEW FROM NORTH


shalom baranes associates architects

Southwest Washington, D.C.


March 8, 2019 sba project# 14105 © 2019 Shalom Baranes Associates

PUD SUBMISSION - DESIGN UPDATE 2.13




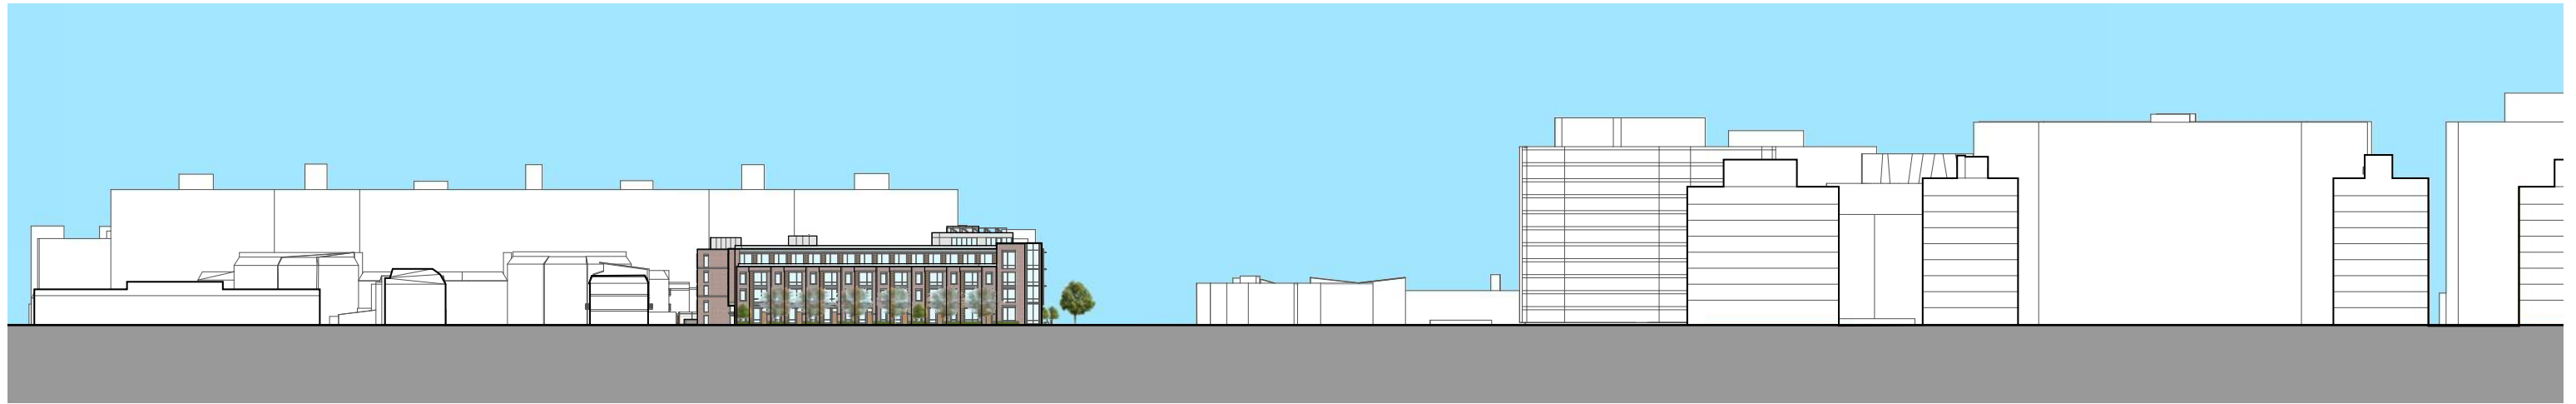


BLOCK ELEVATION ALONG 6TH STREET SW


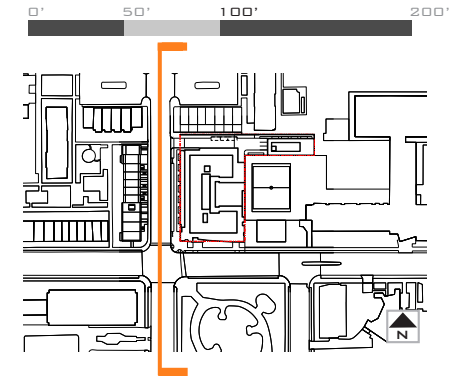


BLOCK ELEVATION ALONG EYE STREET SW

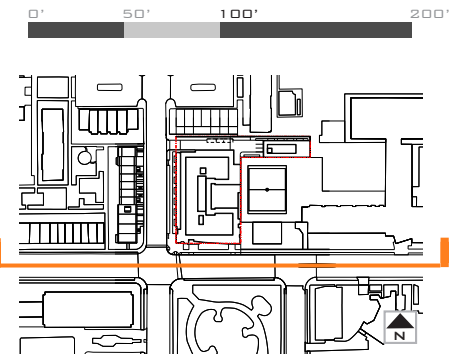


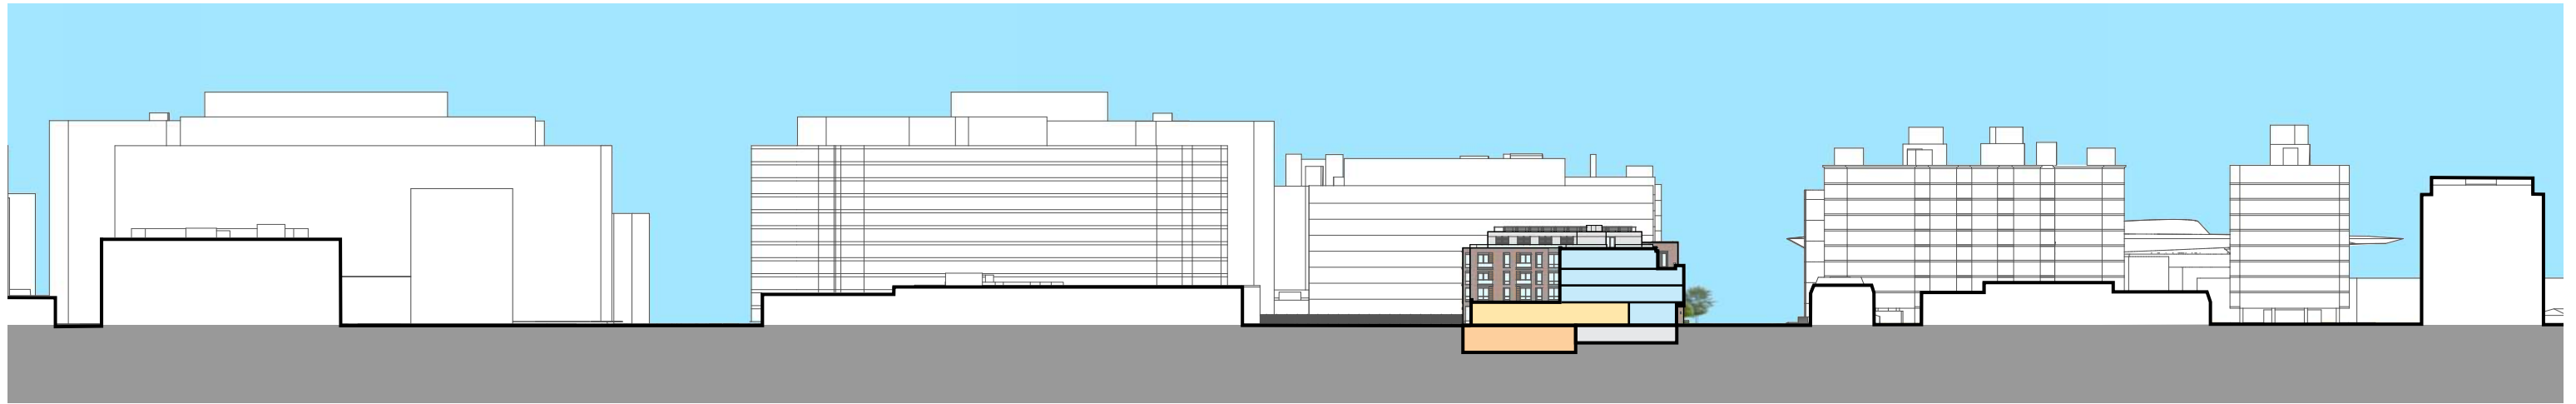


BLOCK SECTION ALONG EYE STREET SW

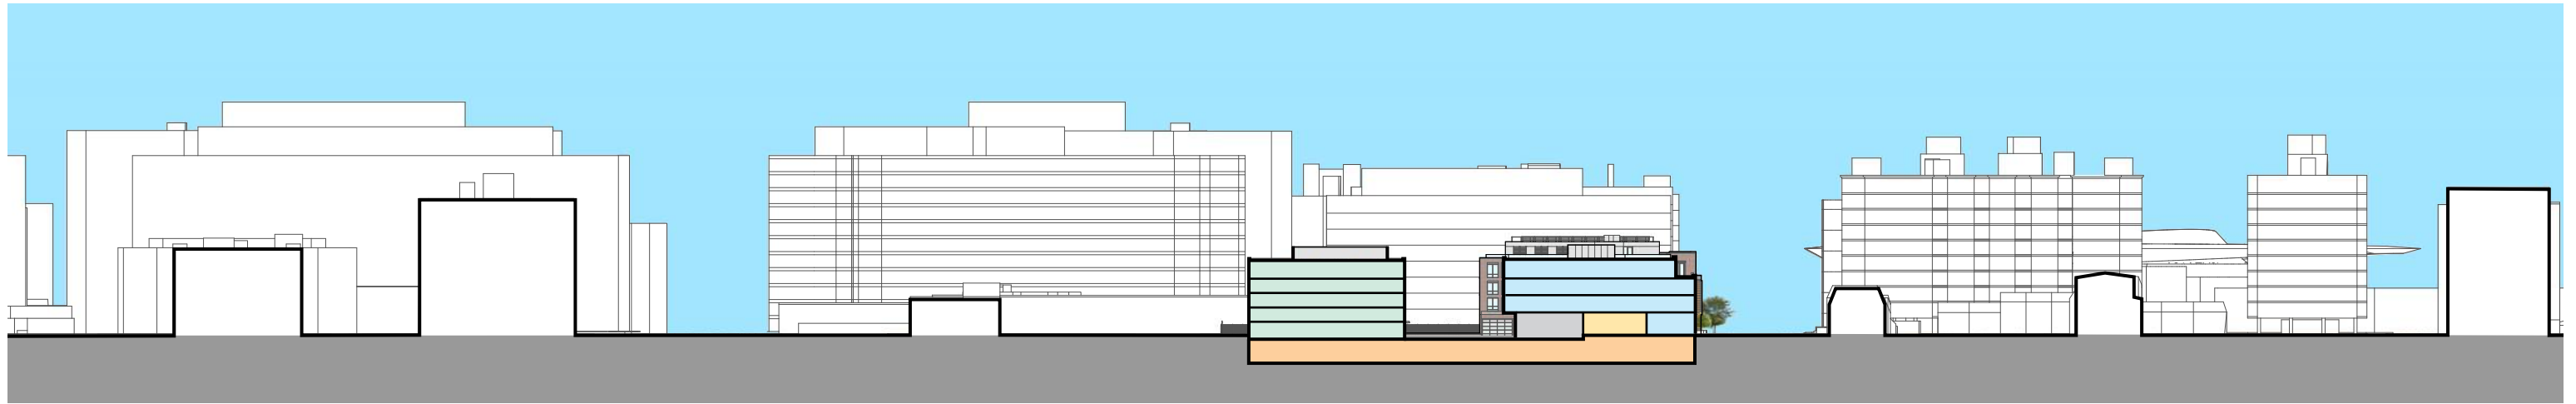
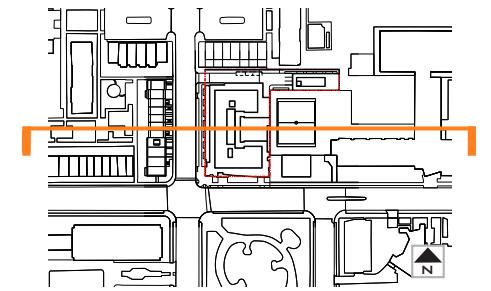


BLOCK SECTION ALONG EYE STREET SW

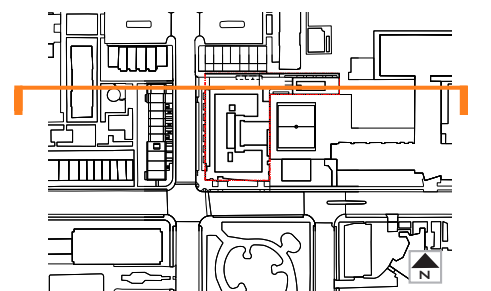


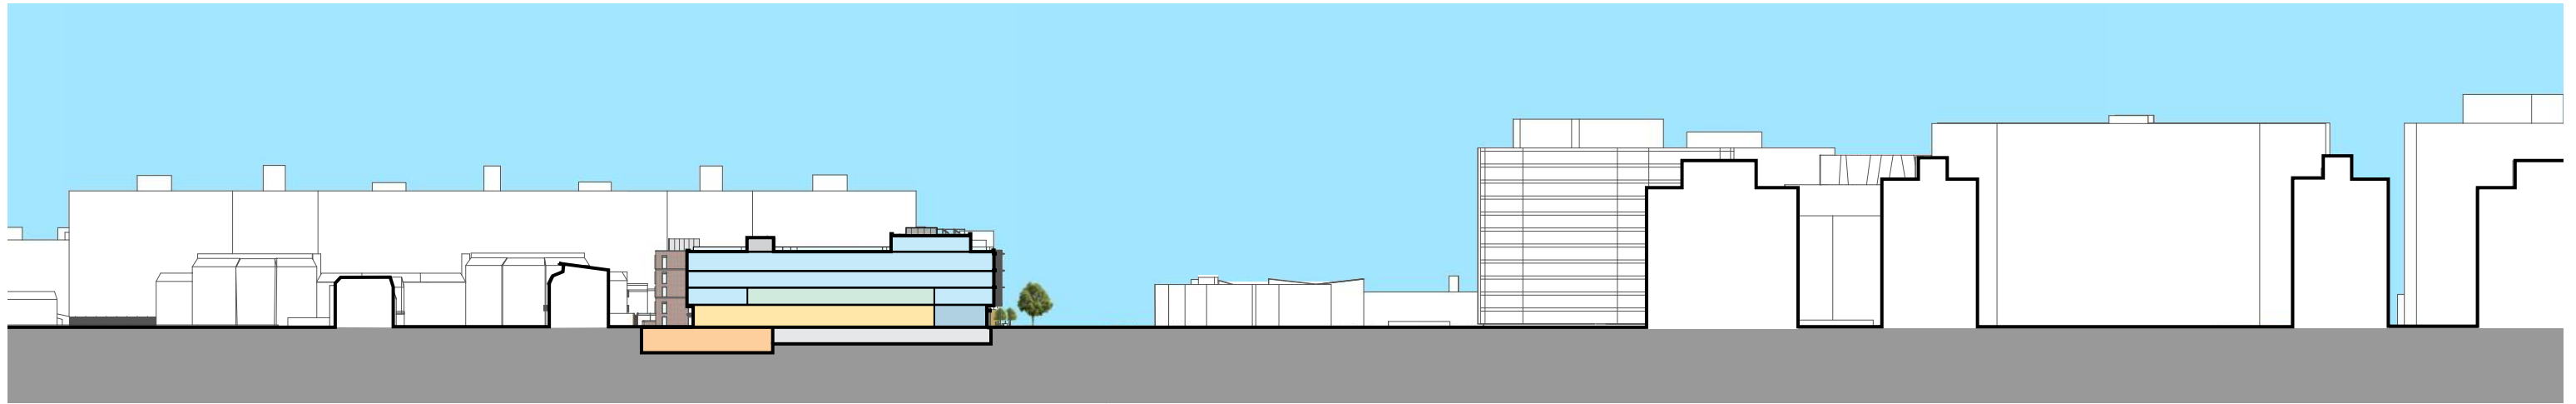


BLOCK SECTION ALONG 6TH STREET SW

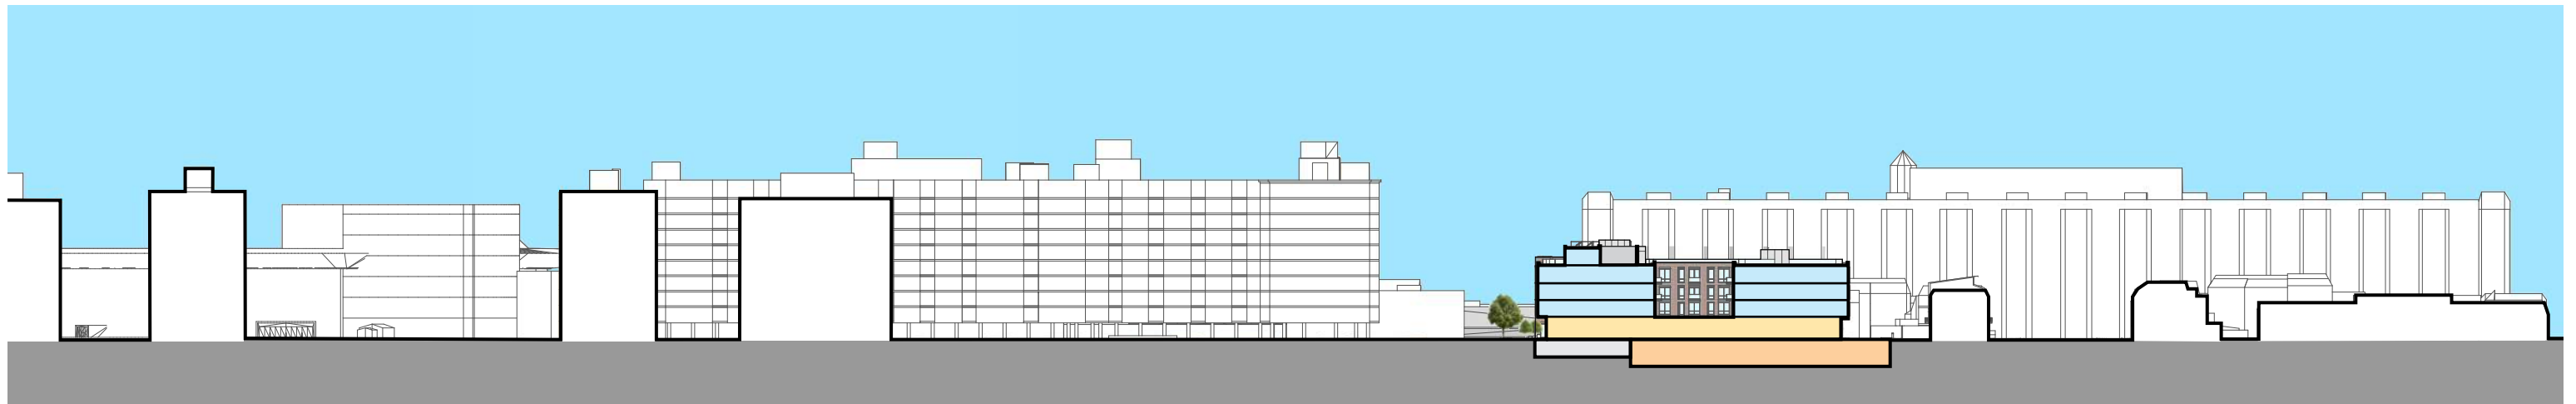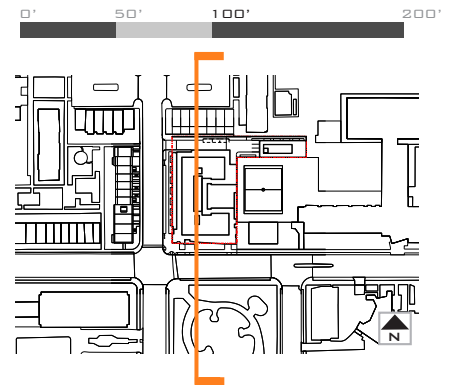


BLOCK SECTION ALONG 6TH STREET SW

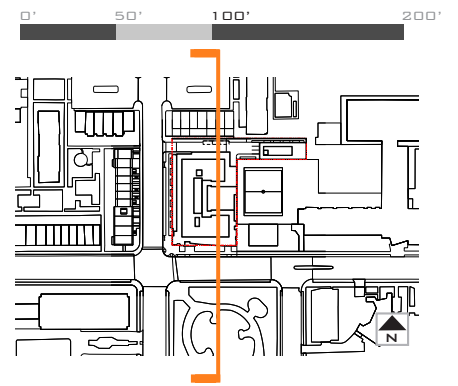

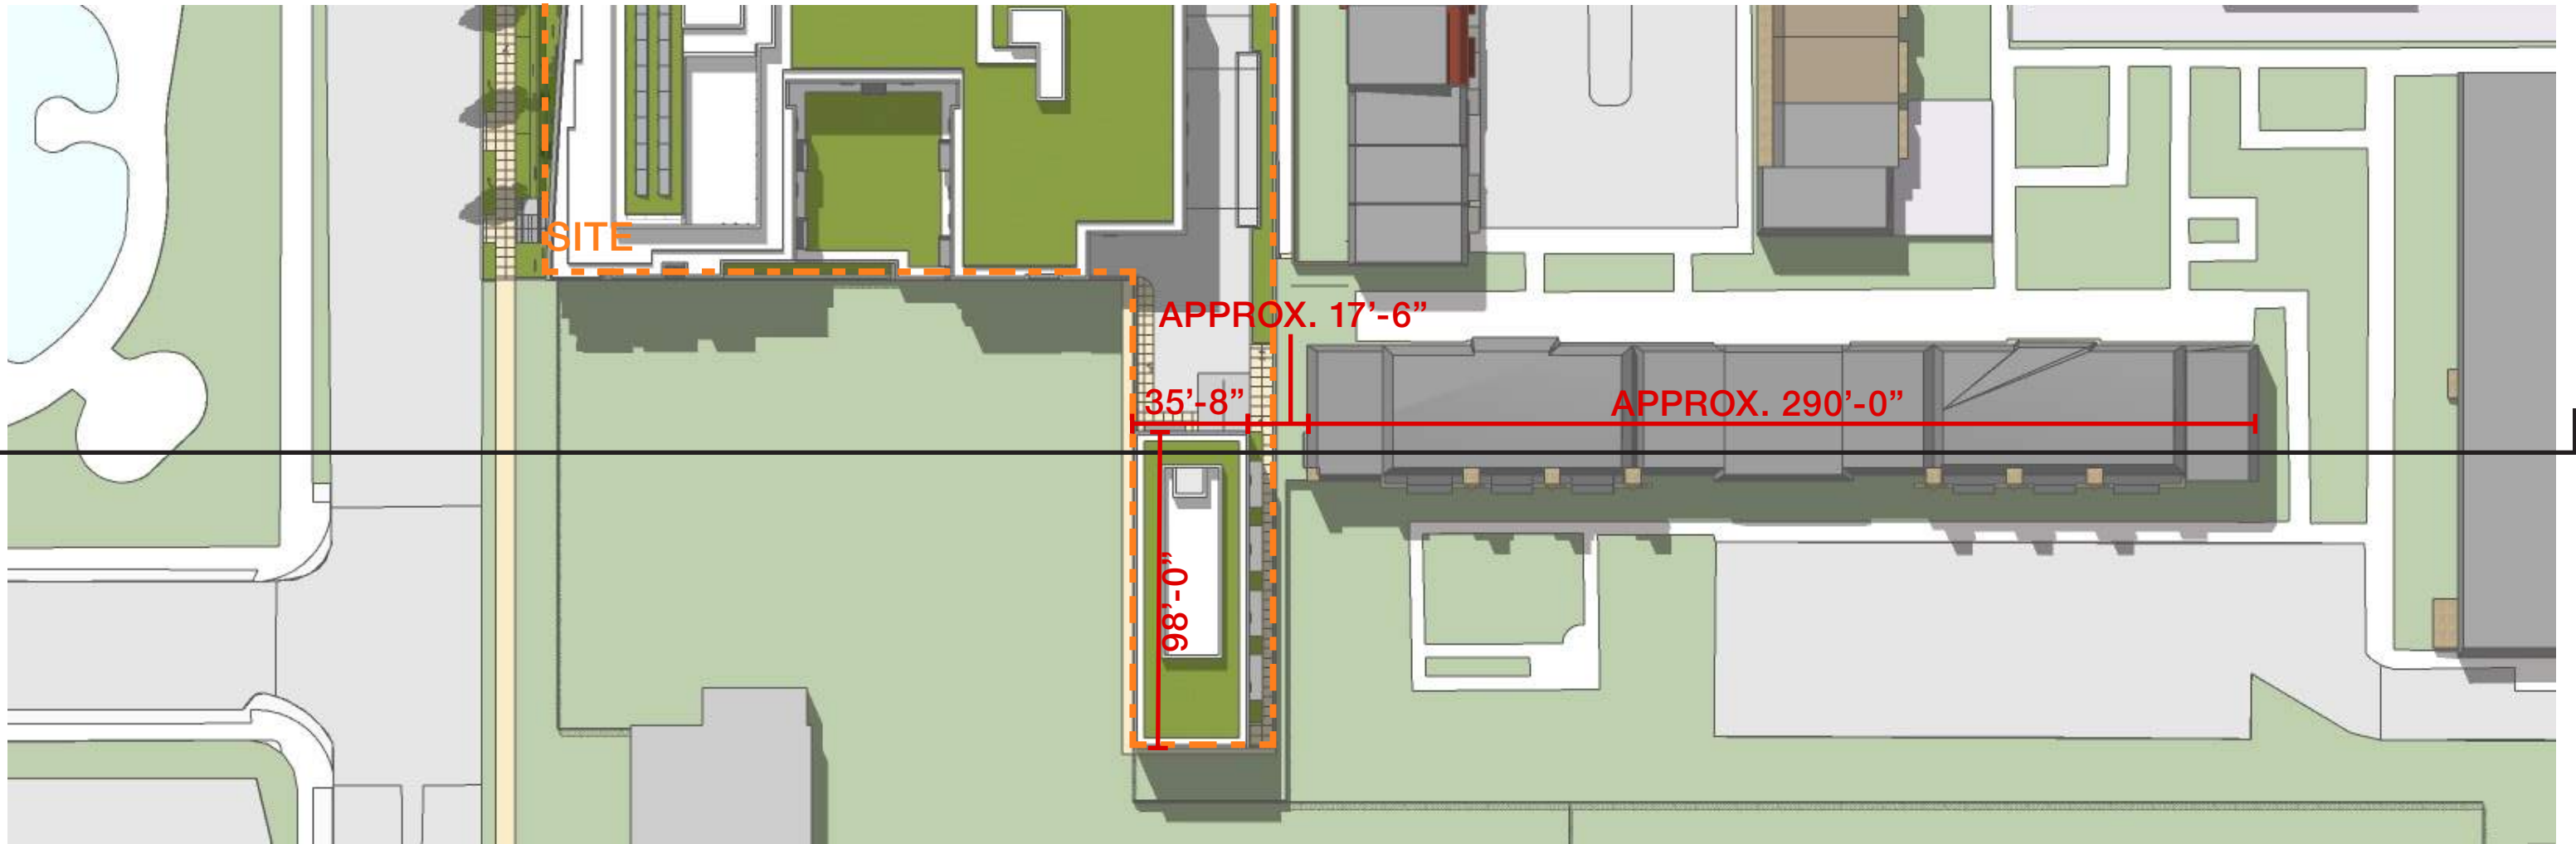




- BUILDINGS UNDER 3 STORIES
- BUILDINGS 6-12 STORIES
- PUD DEVELOPMENT

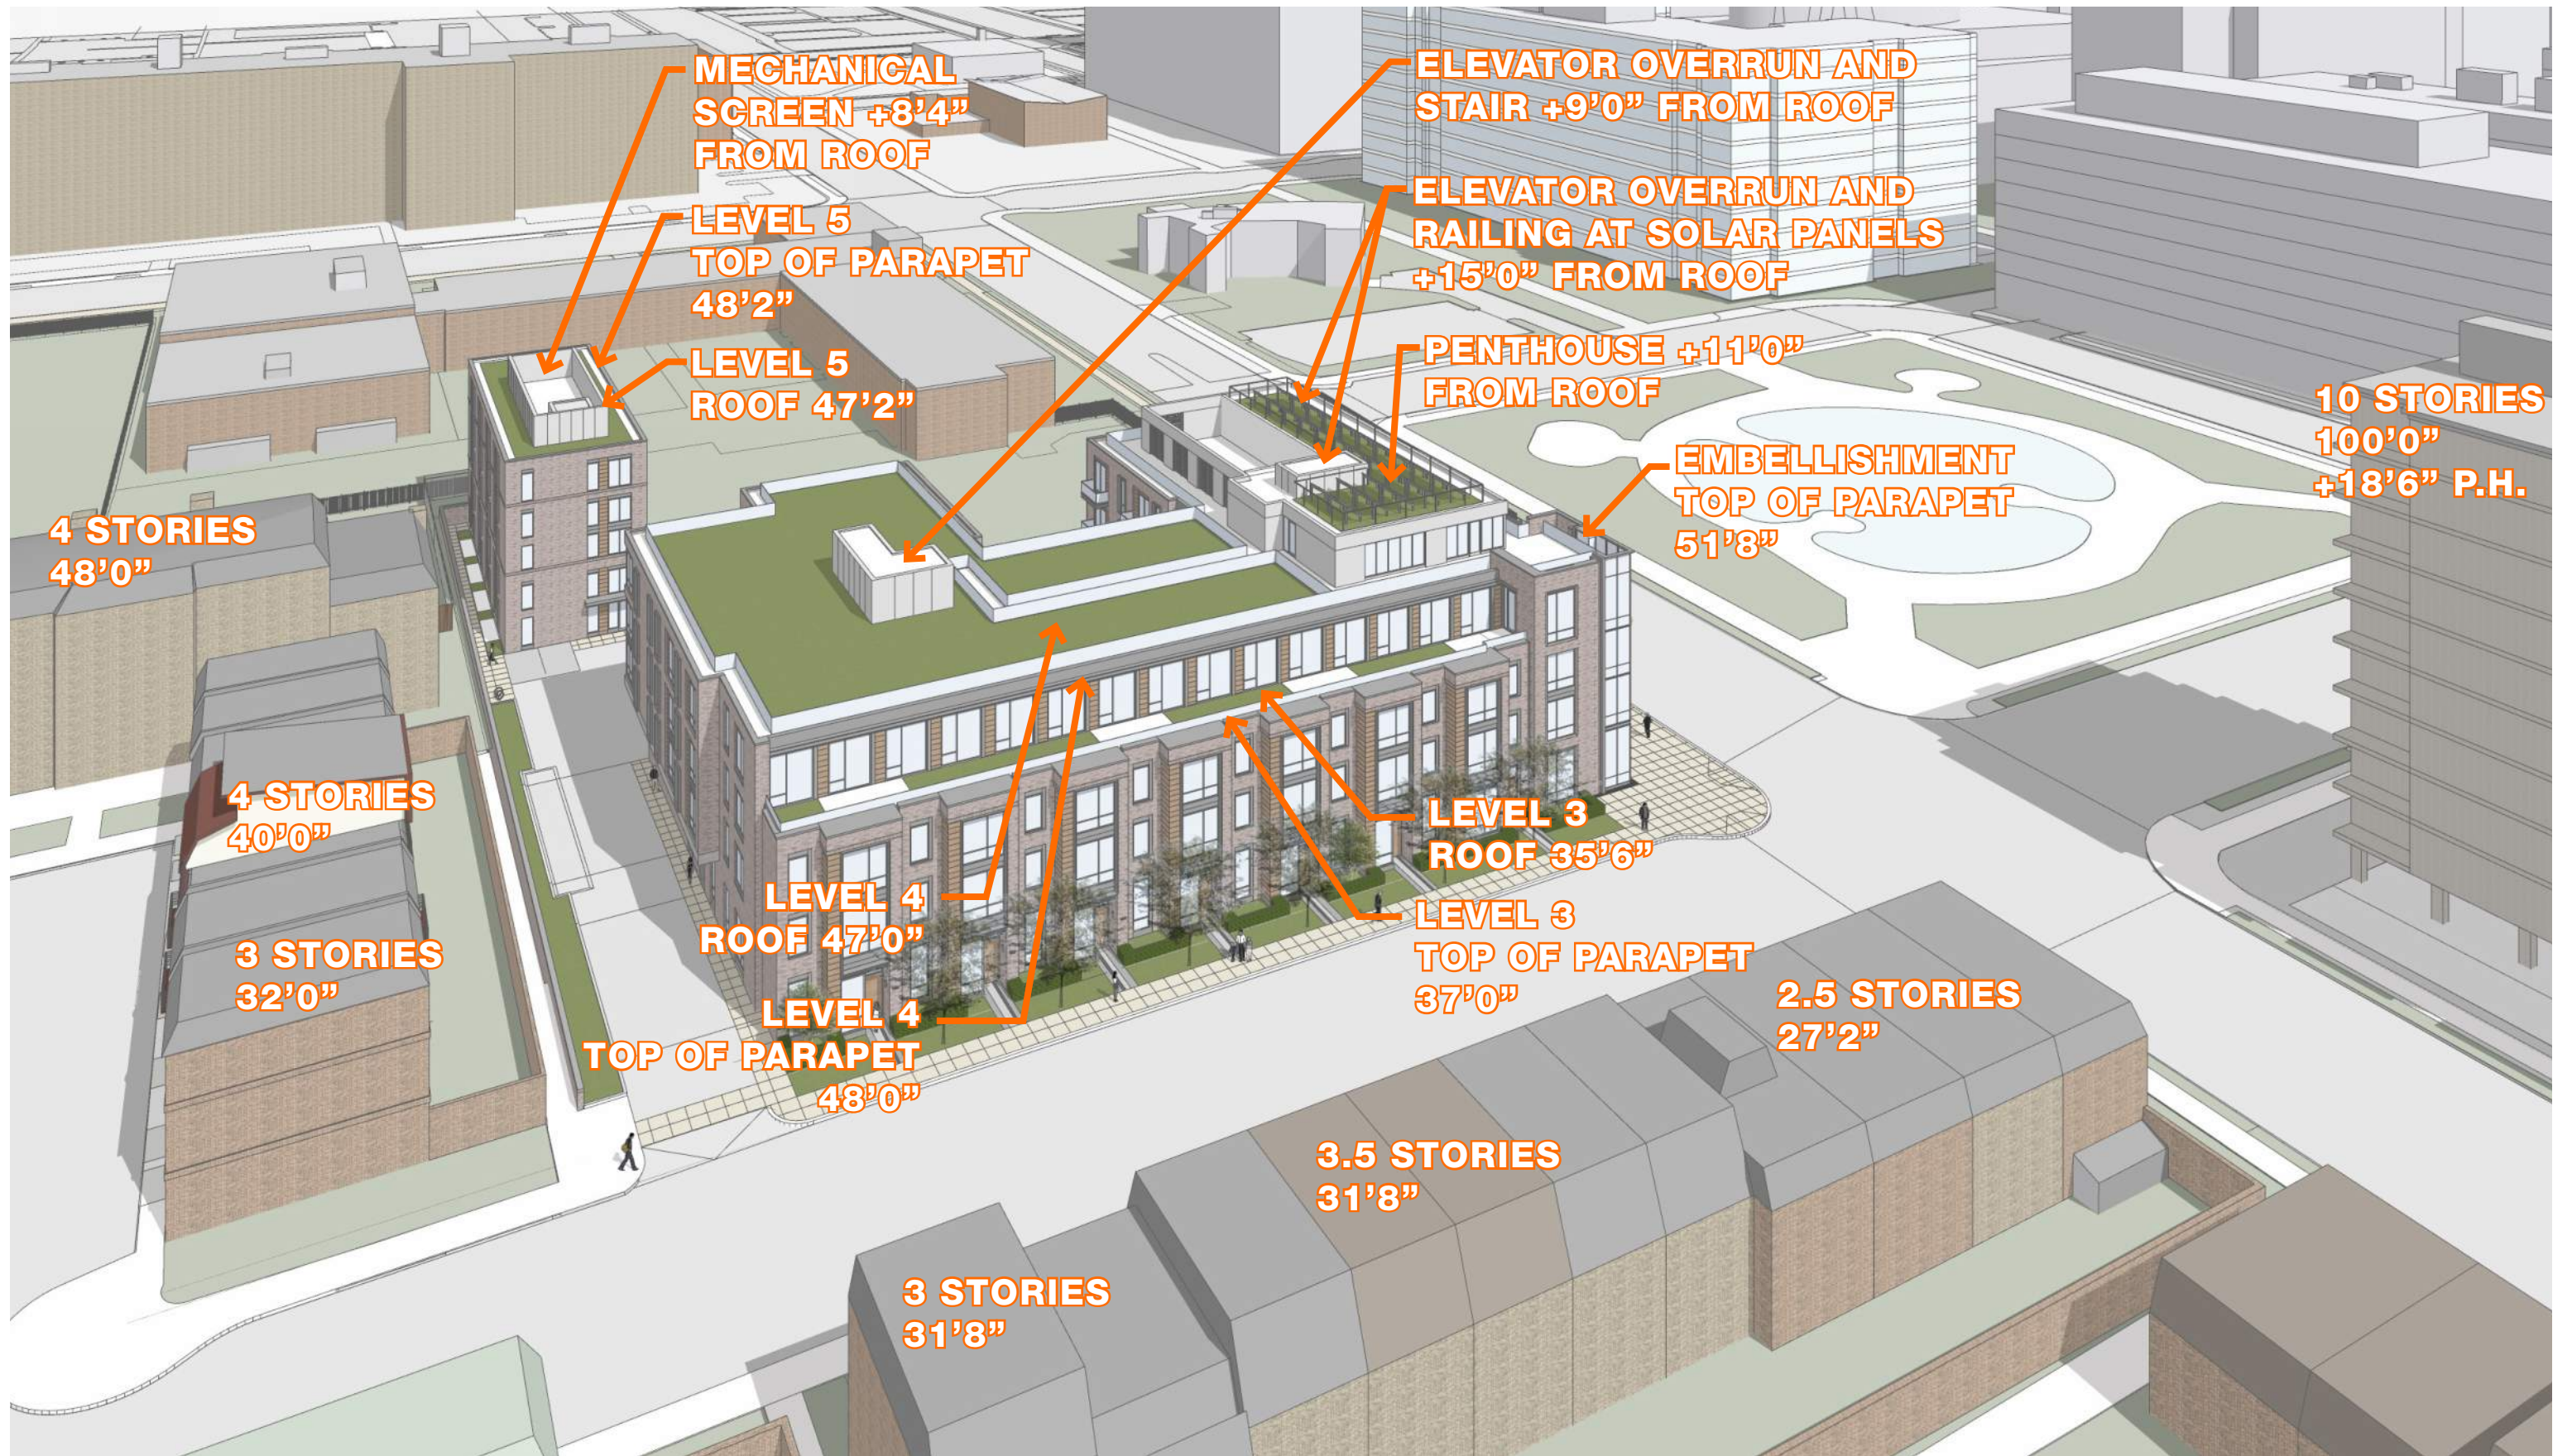



MARCH 21 & SEPTEMBER 21


9 AM

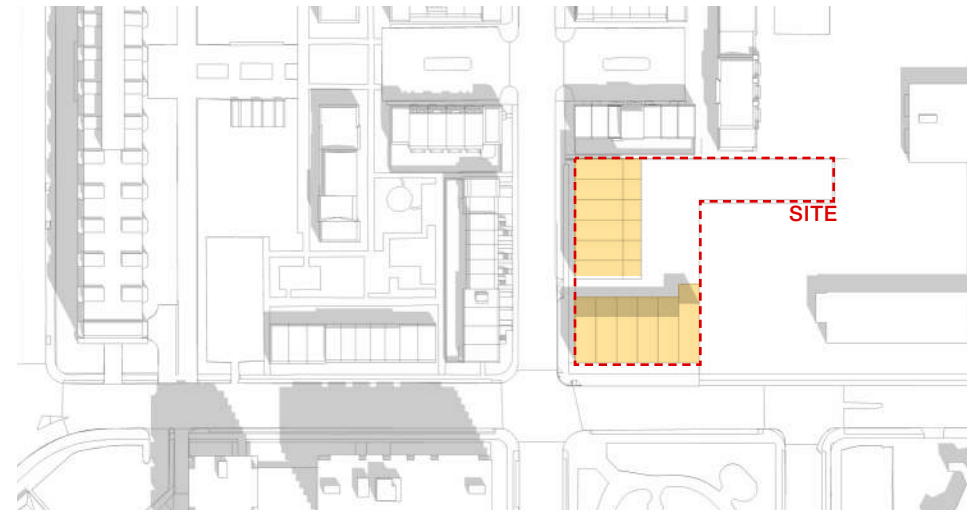

12 PM




3 PM

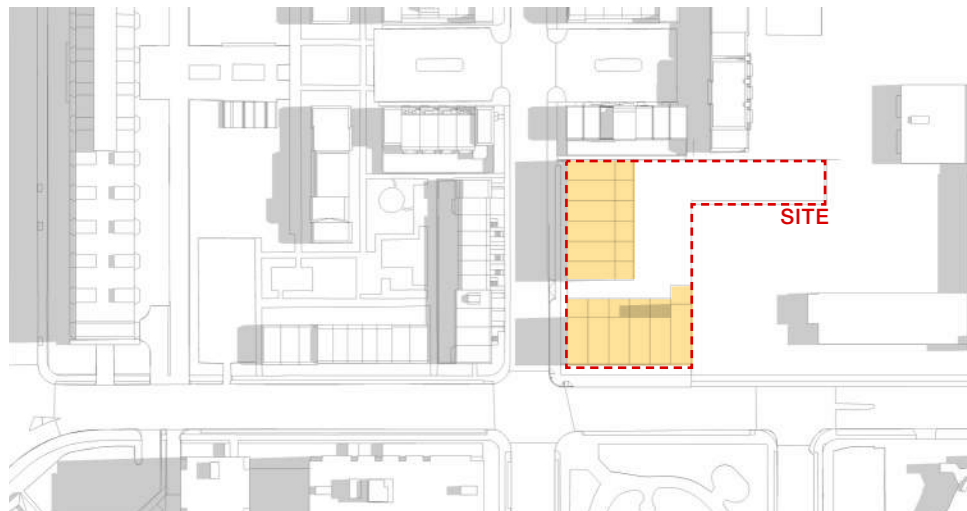


JUNE 21


9 AM

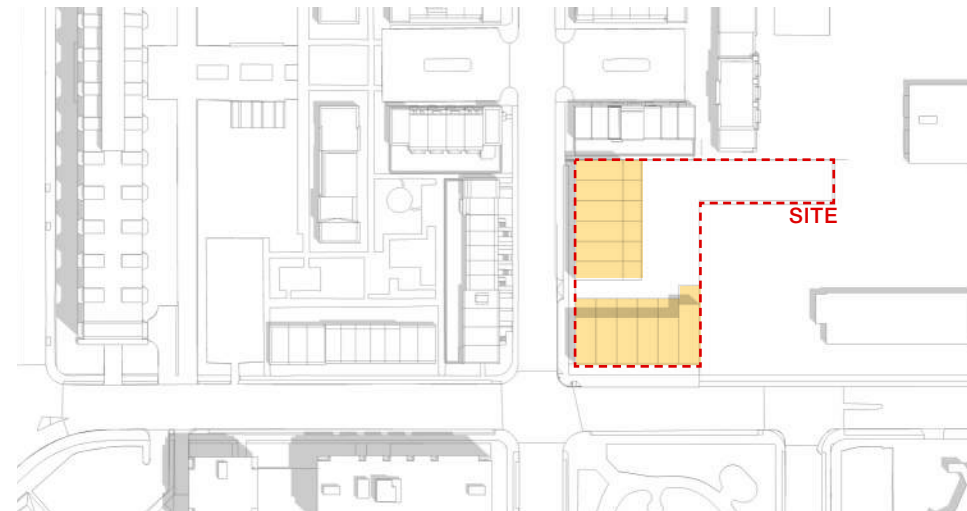

12 PM

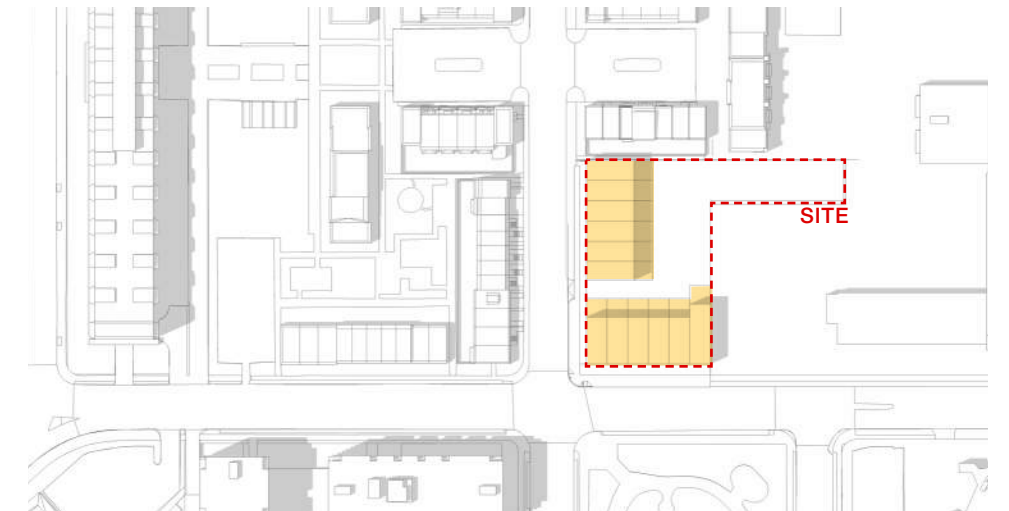

3 PM

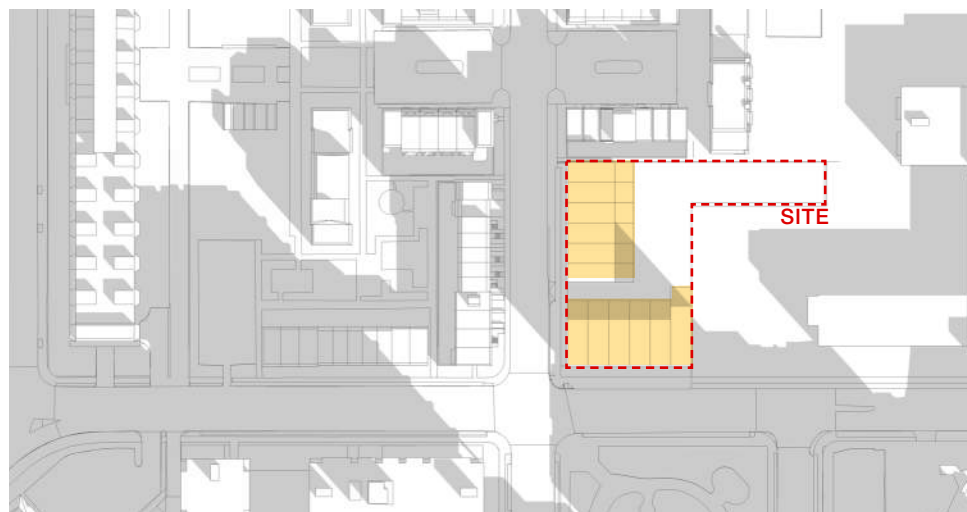

DECEMBER 21

9 AM



12 PM




3 PM






MARCH 21 & SEPTEMBER 21


9 AM

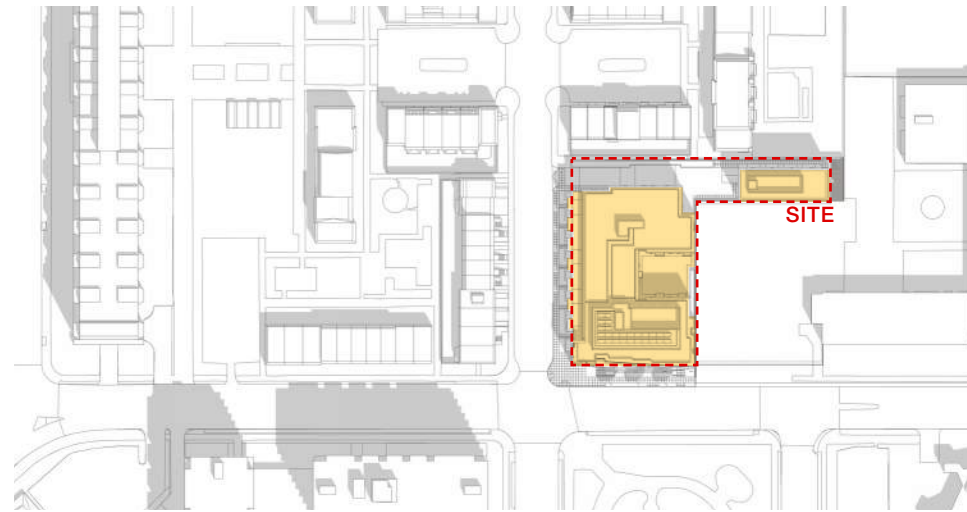

12 PM

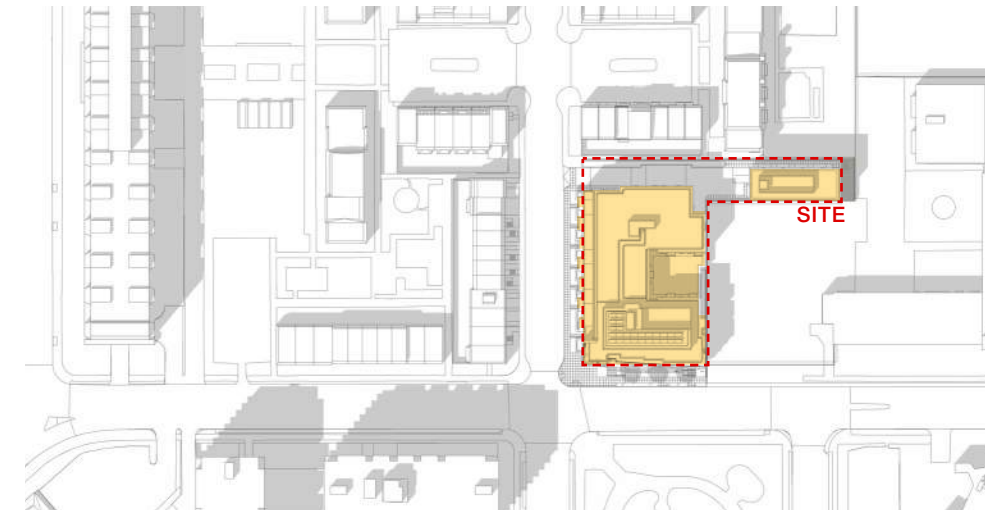


3 PM

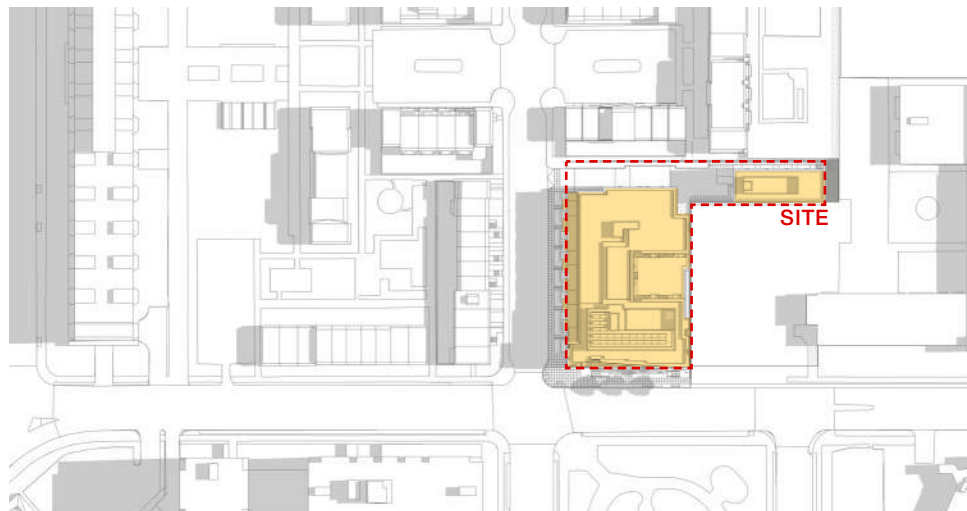


JUNE 21


9 AM

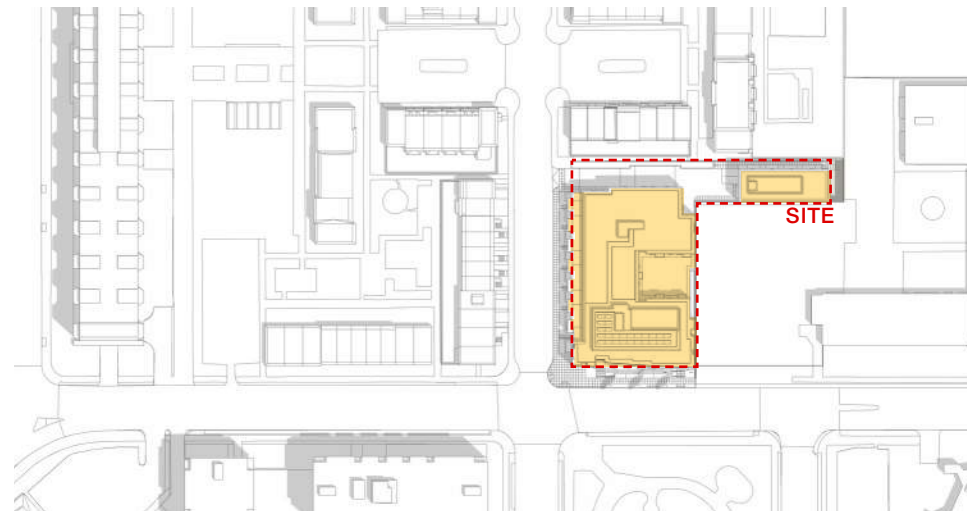

12 PM

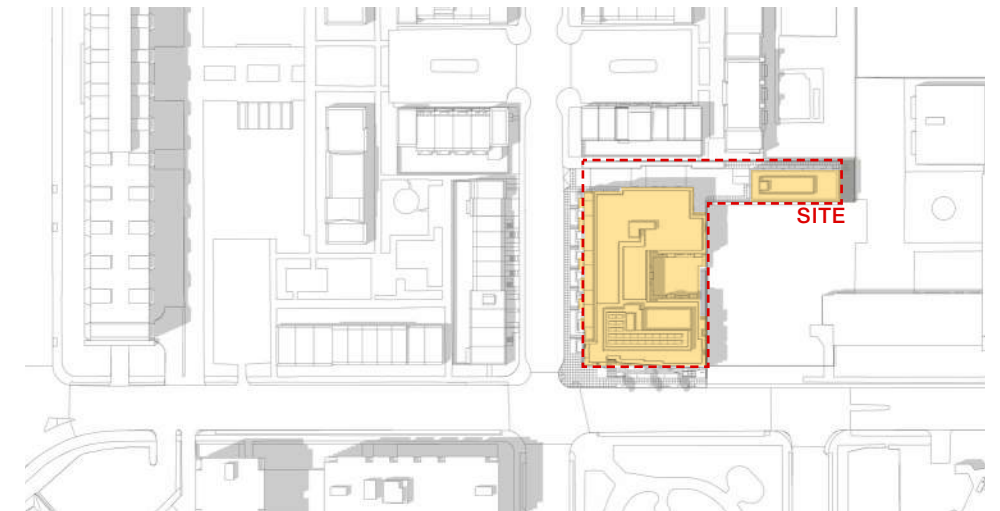


3 PM

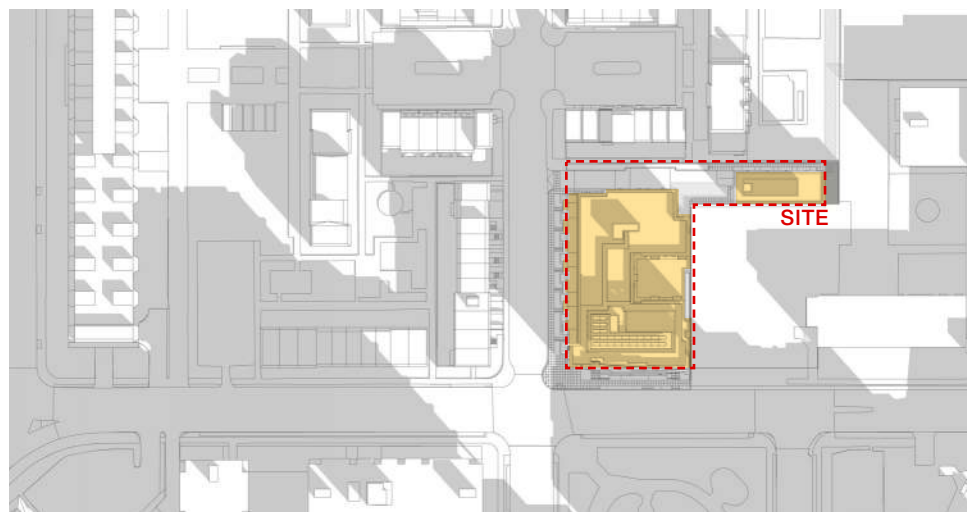


DECEMBER 21

9 AM

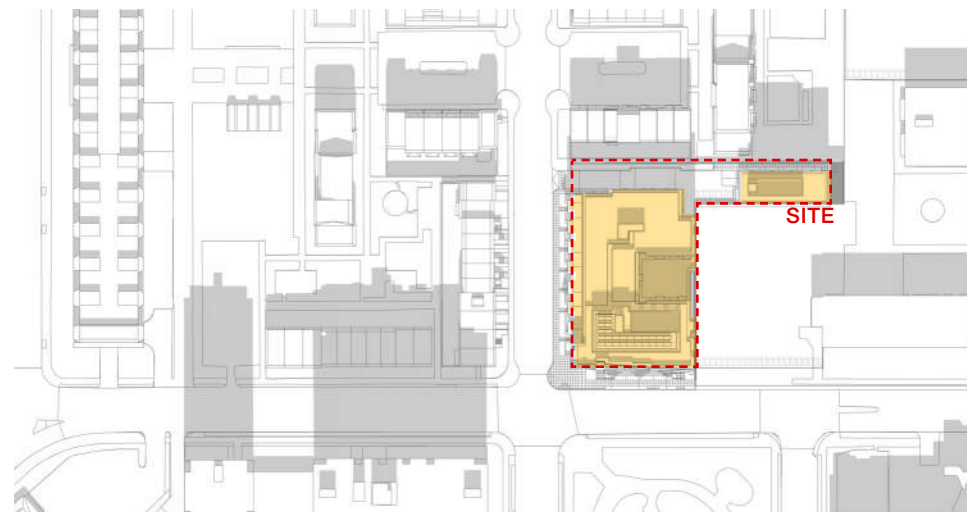

12 PM

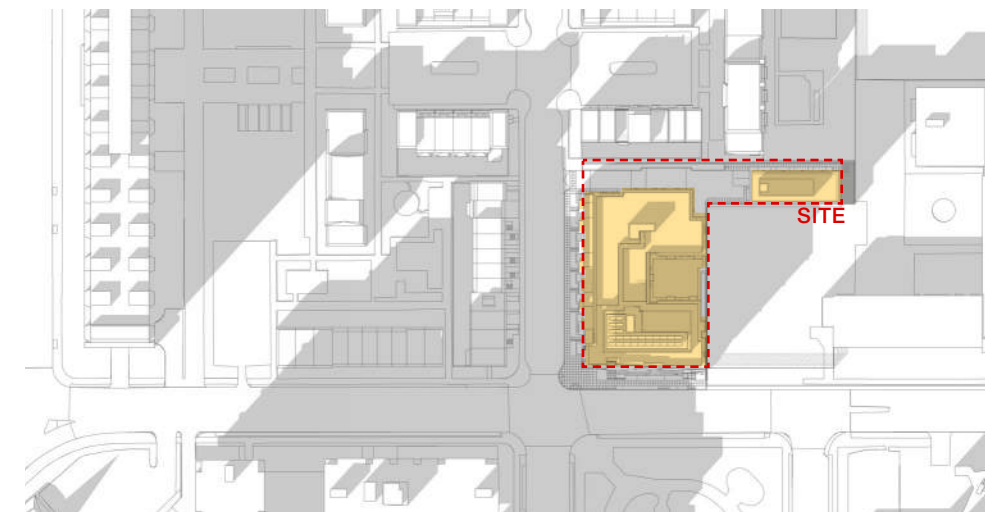

3 PM

