




Tab E

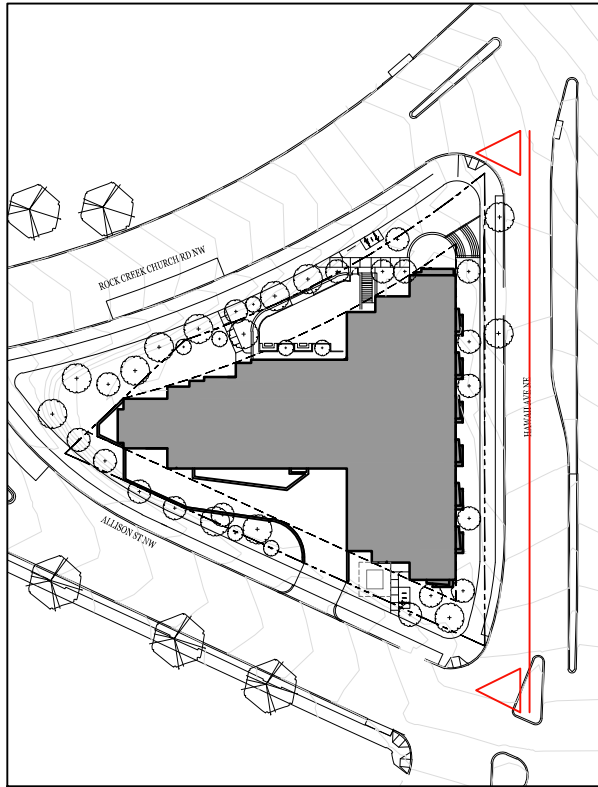

KEY PLAN

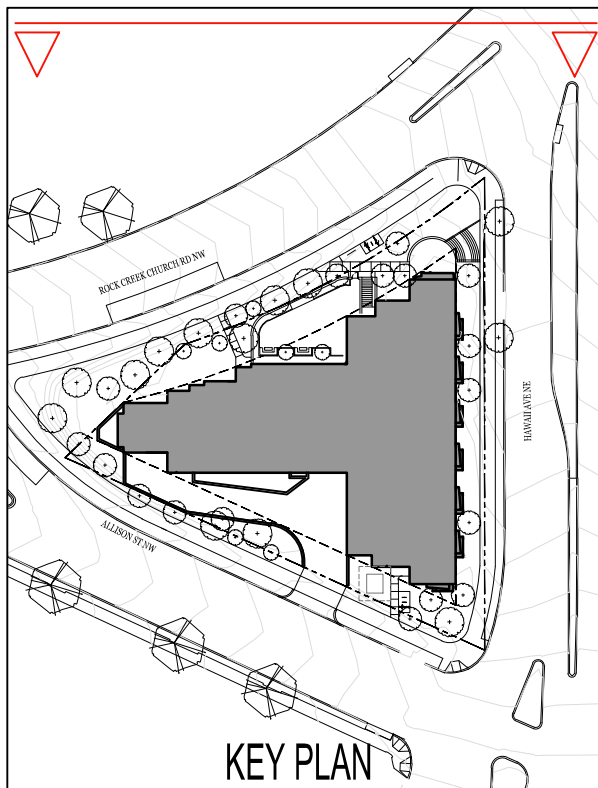

KEY PLAN

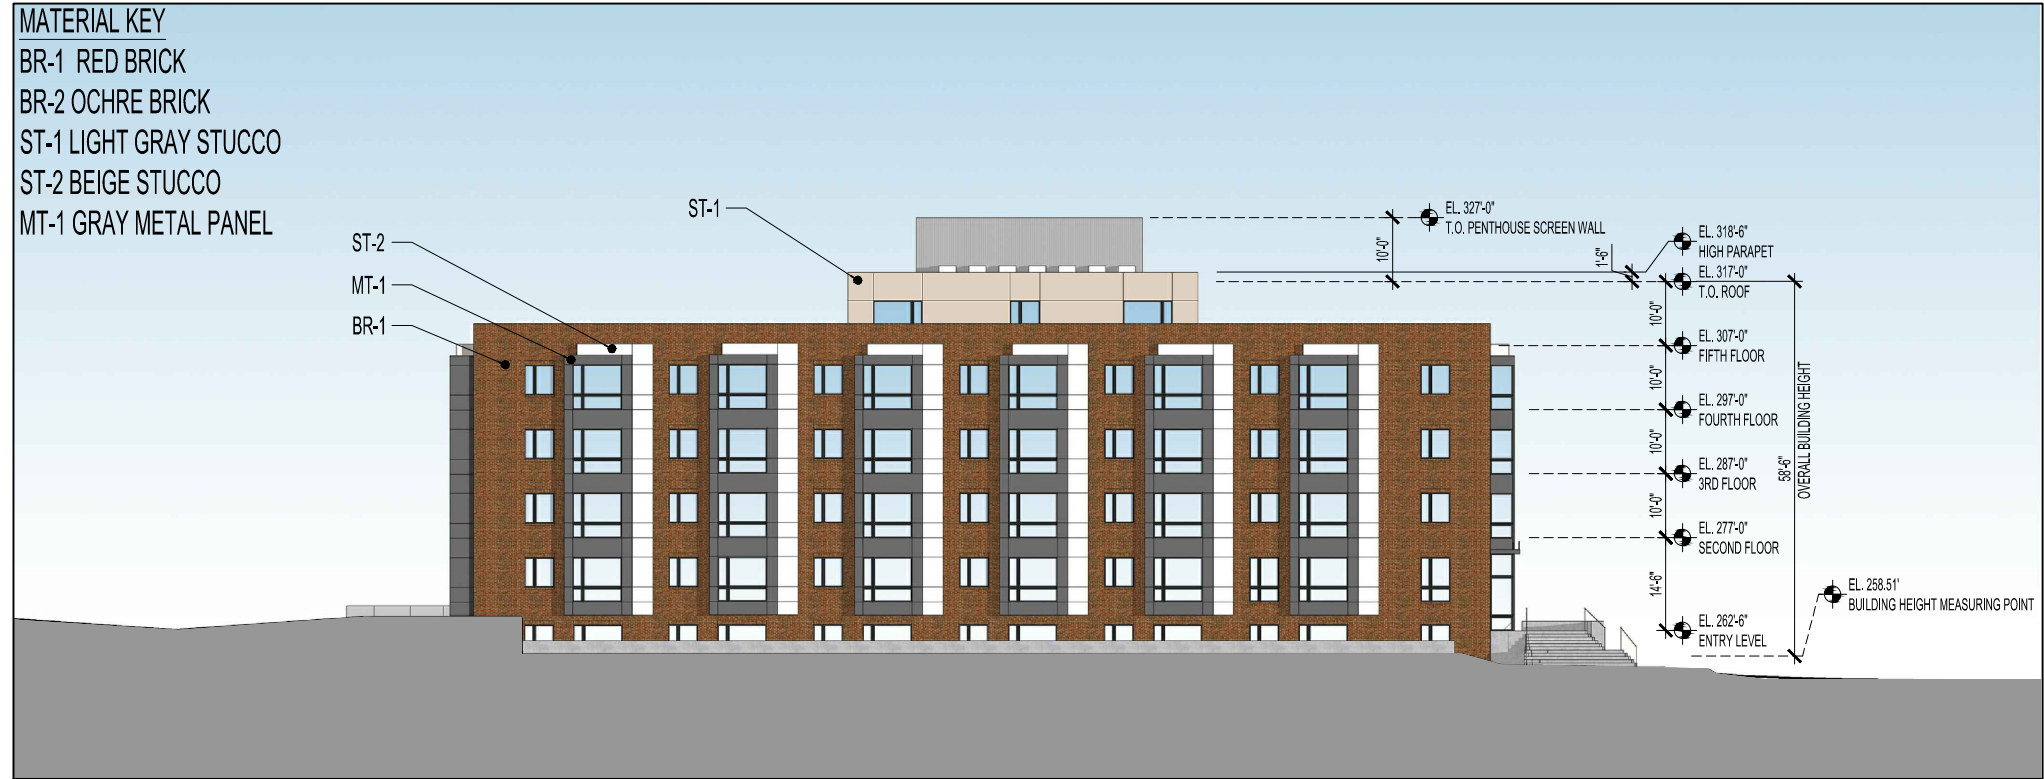

EAST ELEVATION



NORTH ELEVATION

WESLEY HOUSING DEVELOPMENT CORPORATION
 5515 CHEROKEE AVE. #240
 ALEXANDRIA, VA 22312

RATHGERBER/GOSS ASSOCIATES, P.C.
 15871 CRABBS BRANCH WAY
 ROCKVILLE, MD 20855
 301-590-0073

CAPITOL ENGINEERING GROUP
 1825 K STREET NW
 SUITE 375
 WASHINGTON, DC 20006
 202-216-0039

1 HAWAII AVENUE
 1 HAWAII AVENUE, NE
 WASHINGTON, DC 20011

REVISIONS

DATE:	5/02/19
PROJECT NO:	2019-014
DRAWN BY:	RM/JMSS
CHECKED BY:	RM

© 2019 - Bonstra | Haresign ARCHITECTS

SCALE: 1" = 30'


Bonstra | Haresign ARCHITECTS

1728 Fourteenth Street, NW, Suite 300
 Washington, DC 20009-4309

www.bonstra.com 202 | 588 9373 T

SECTIONS


A2.01

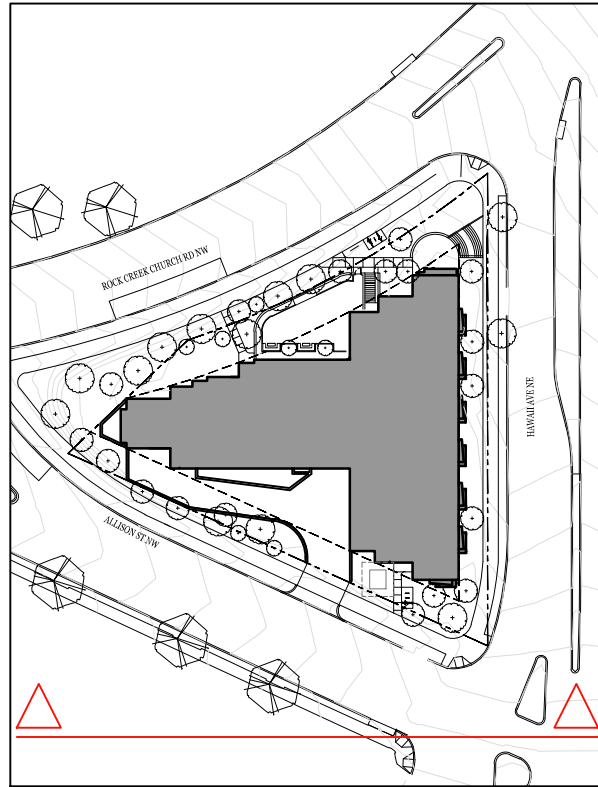

KEY PLAN



SOUTH ELEVATION

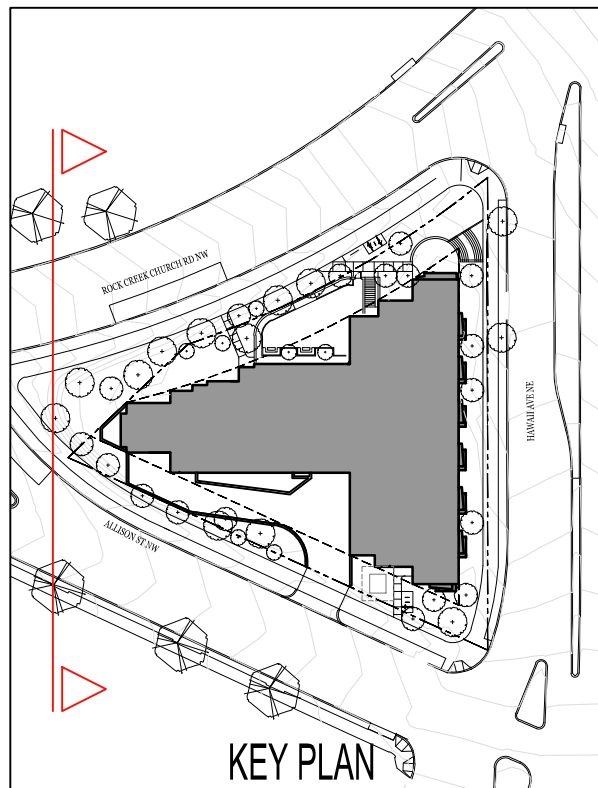

KEY PLAN



WEST ELEVATION

NO.	DESCRIPTION	DATE