

PROPOSED STRIP AND SITE ELEVATIONS

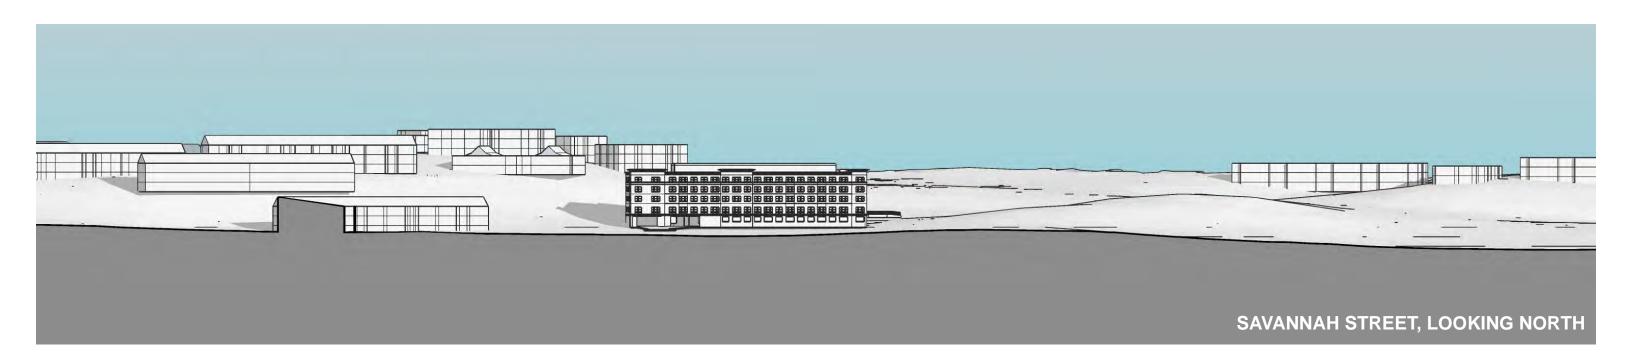


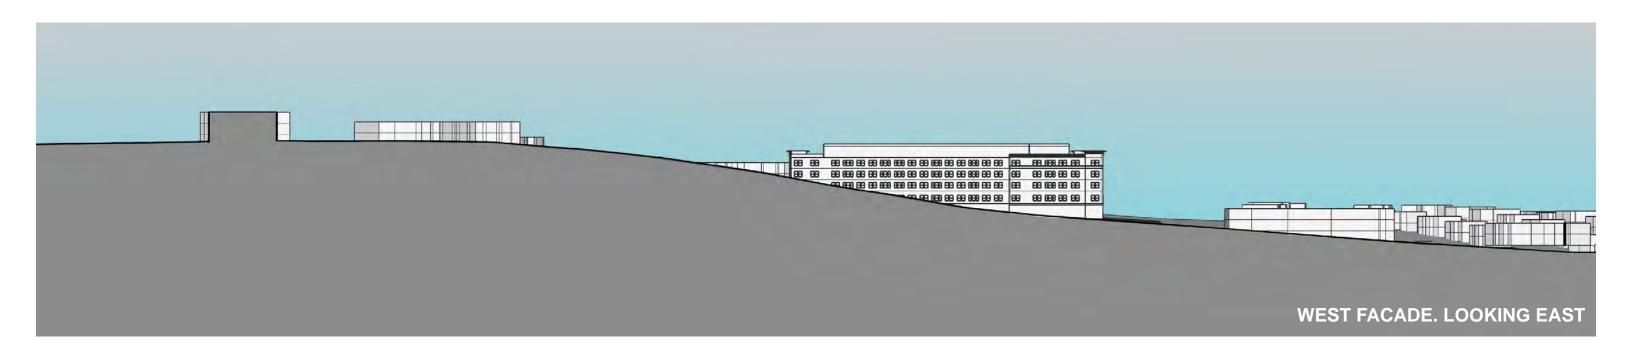








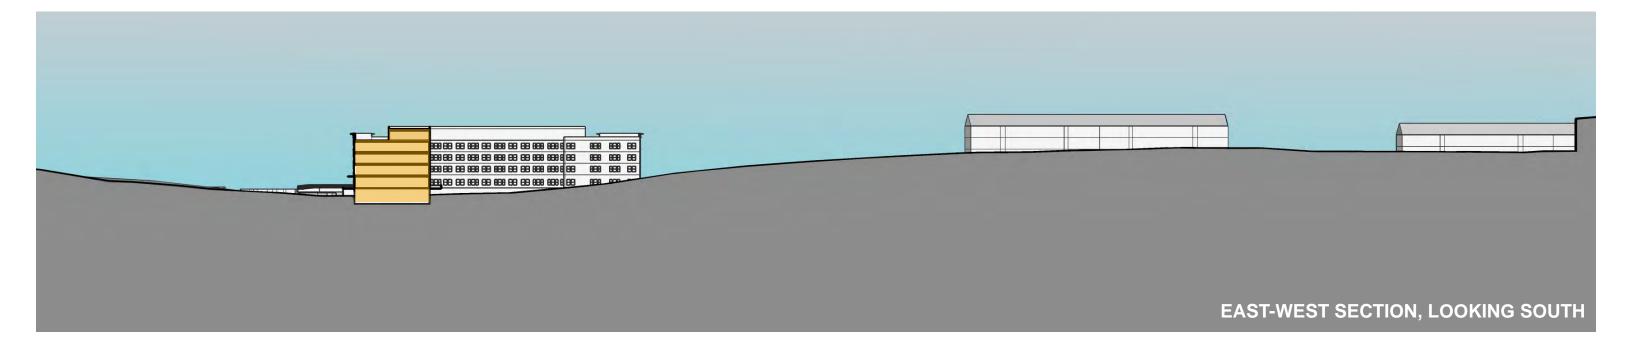






EXISTING HEIGHT AND AREA CONTEXT

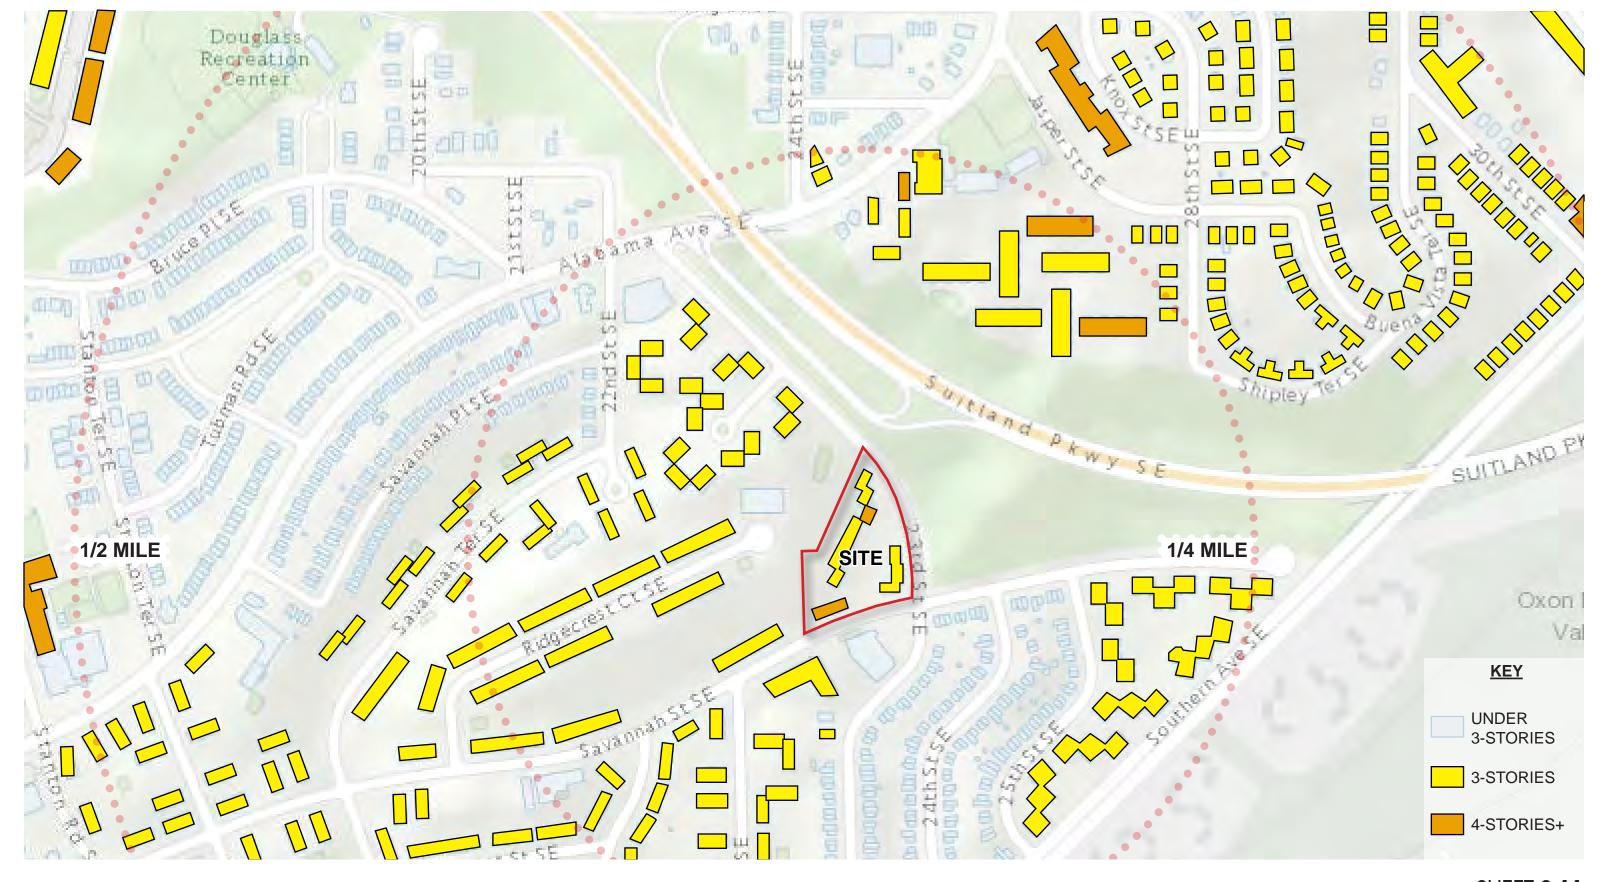





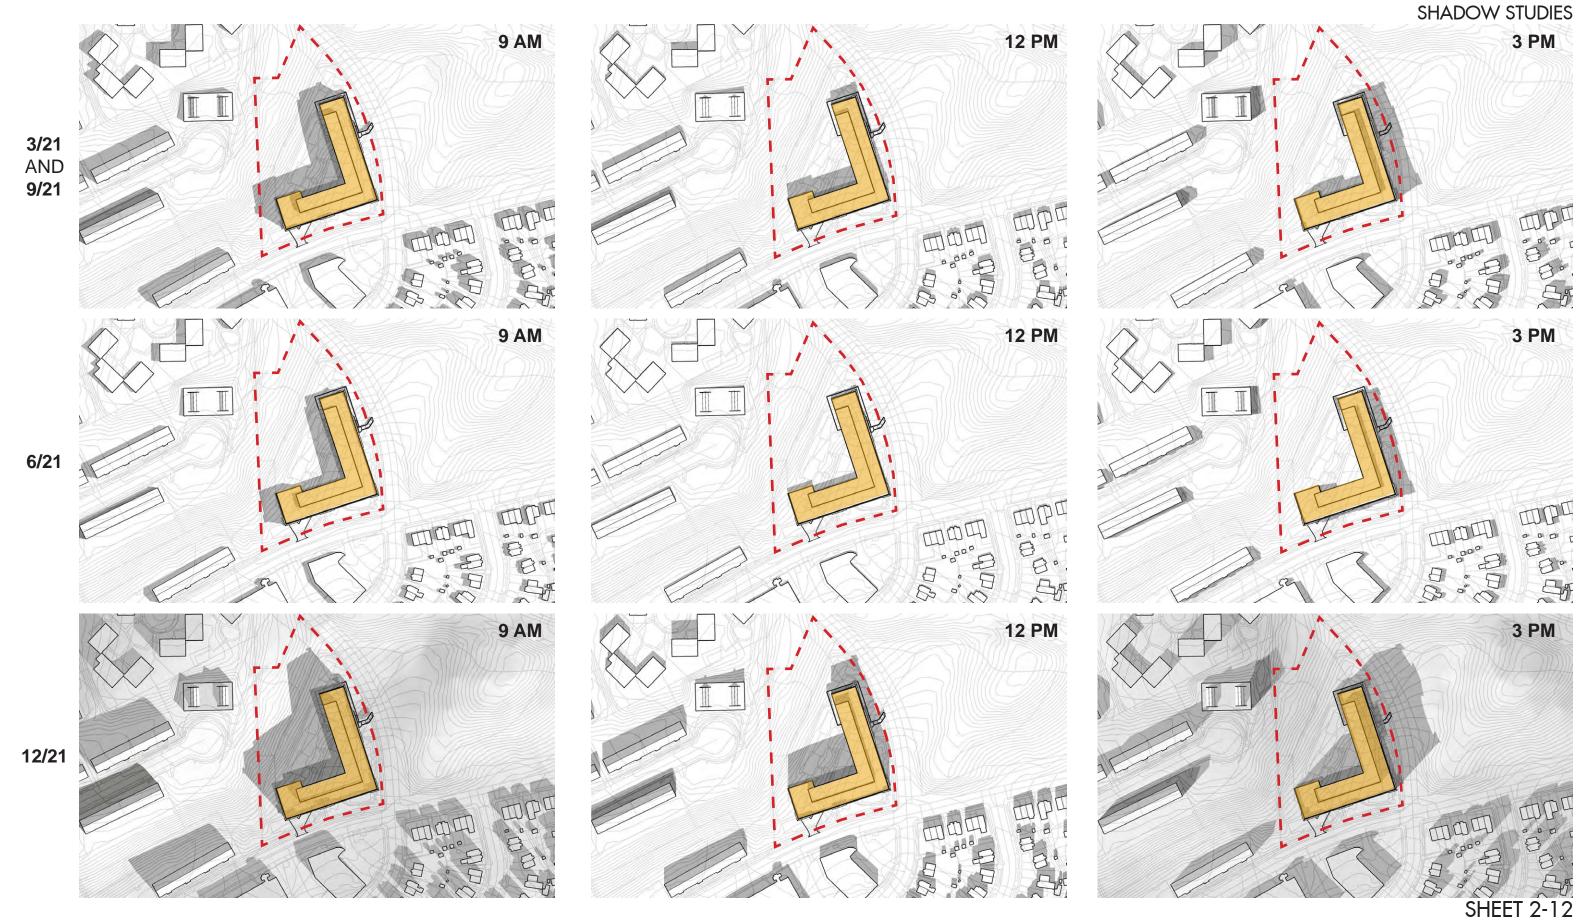









PERSPECTIVE VIEW AT SAVANNAH AND 23RD, LOOKING NORTHWEST







PEDESTRIAN ENTRY









SOUTHWEST CORNER, LOOKING EAST ALONG SAVANNAH STREET









