
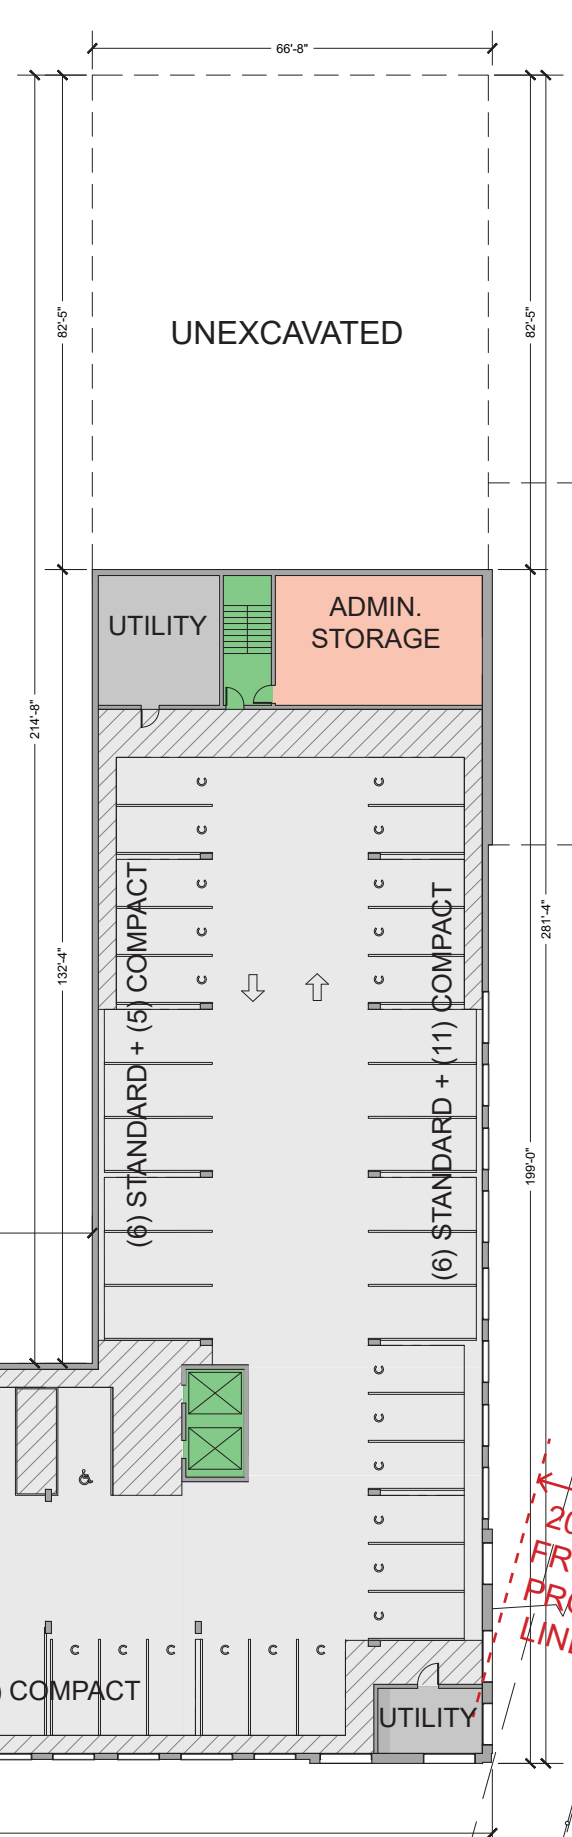



NOTE: DEMISING WALLS, QUANTITY AND SIZE OF UNITS, EGRESS WELLS AND RETAINING WALLS, COMMON, UTILITY AND AMENITY SPACES, STAIRS AND ELEVATORS, PARKING AND LOADING CONFIGURATIONS, ARE PRELIMINARY. FINAL LAYOUTS MAY VARY.

P-1 PARKING AND LOADING LEVEL PLAN

0' 5' 15' 30'


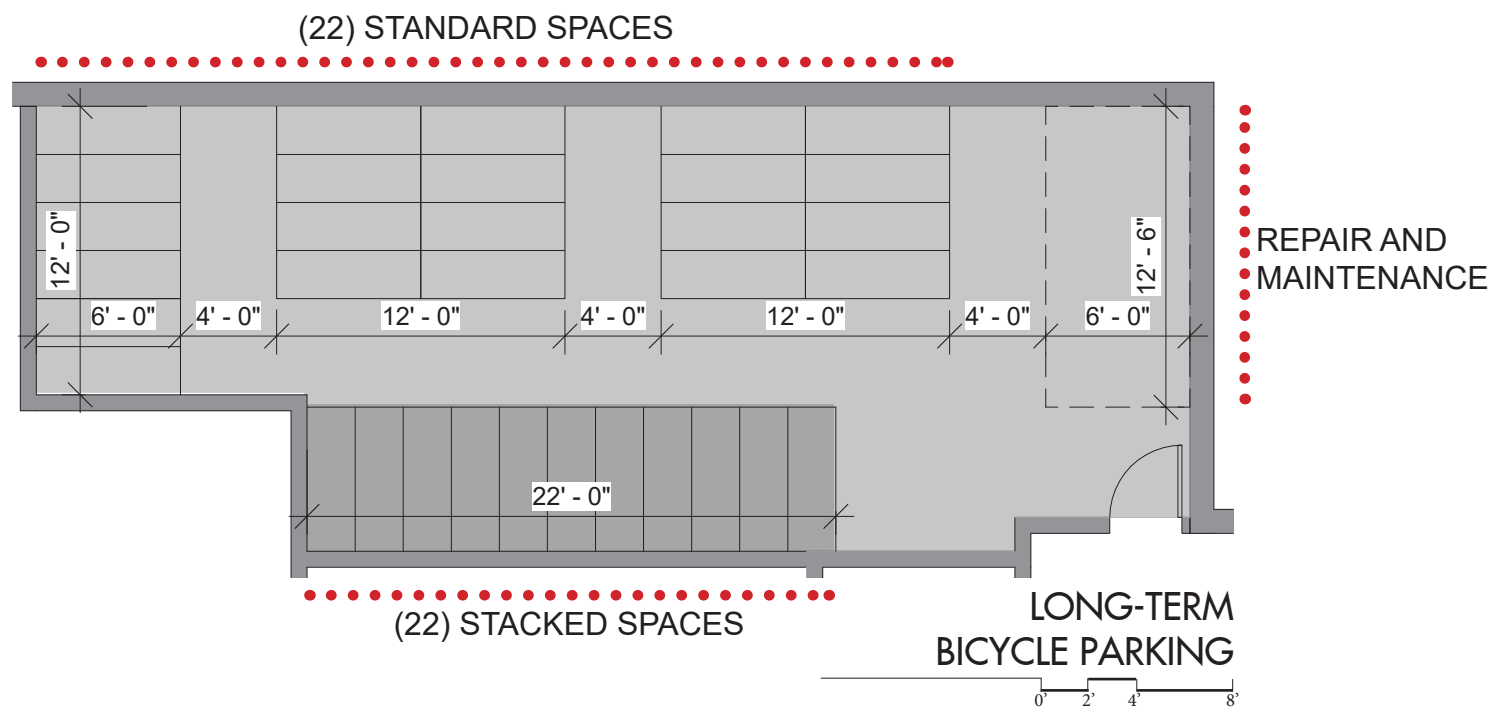


- COMMON / AMENITY
- DWELLING UNITS
- CIRCULATION
- PARKING
- BUILDING SERVICES

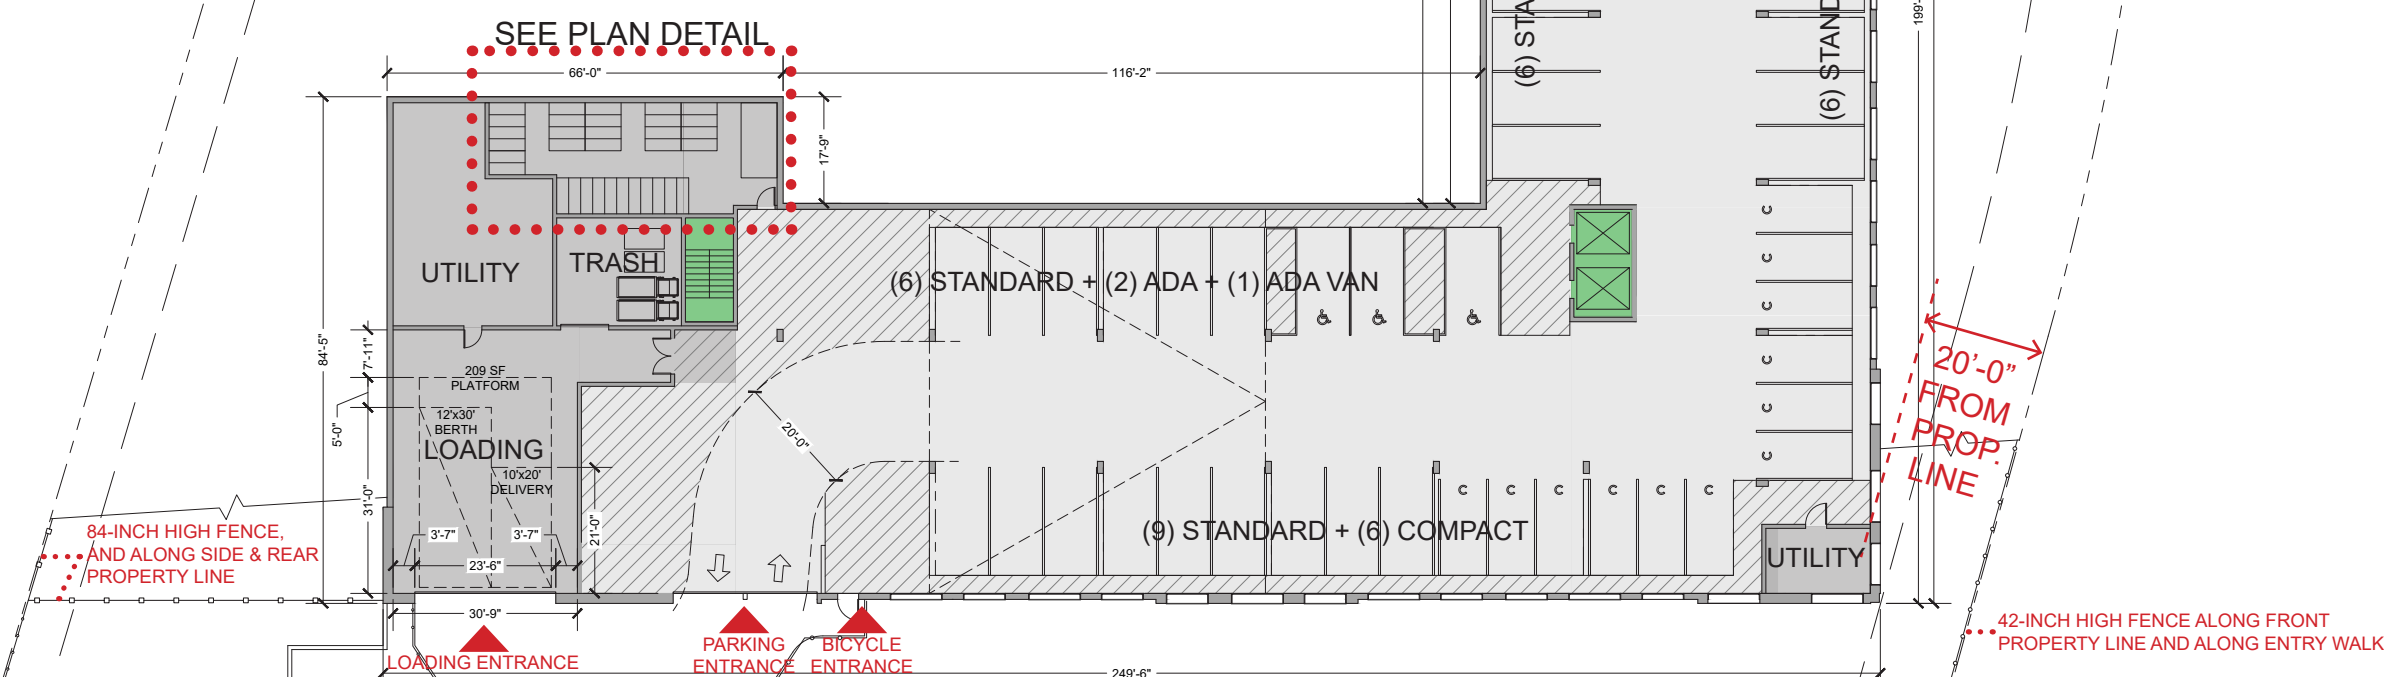

SHEET 3-2


NOTE: DEMISING WALLS, QUANTITY AND SIZE OF UNITS, EGRESS WELLS AND RETAINING WALLS, COMMON, UTILITY AND AMENITY SPACES, STAIRS AND ELEVATORS, PARKING AND LOADING CONFIGURATIONS, ARE PRELIMINARY. FINAL LAYOUTS MAY VARY.

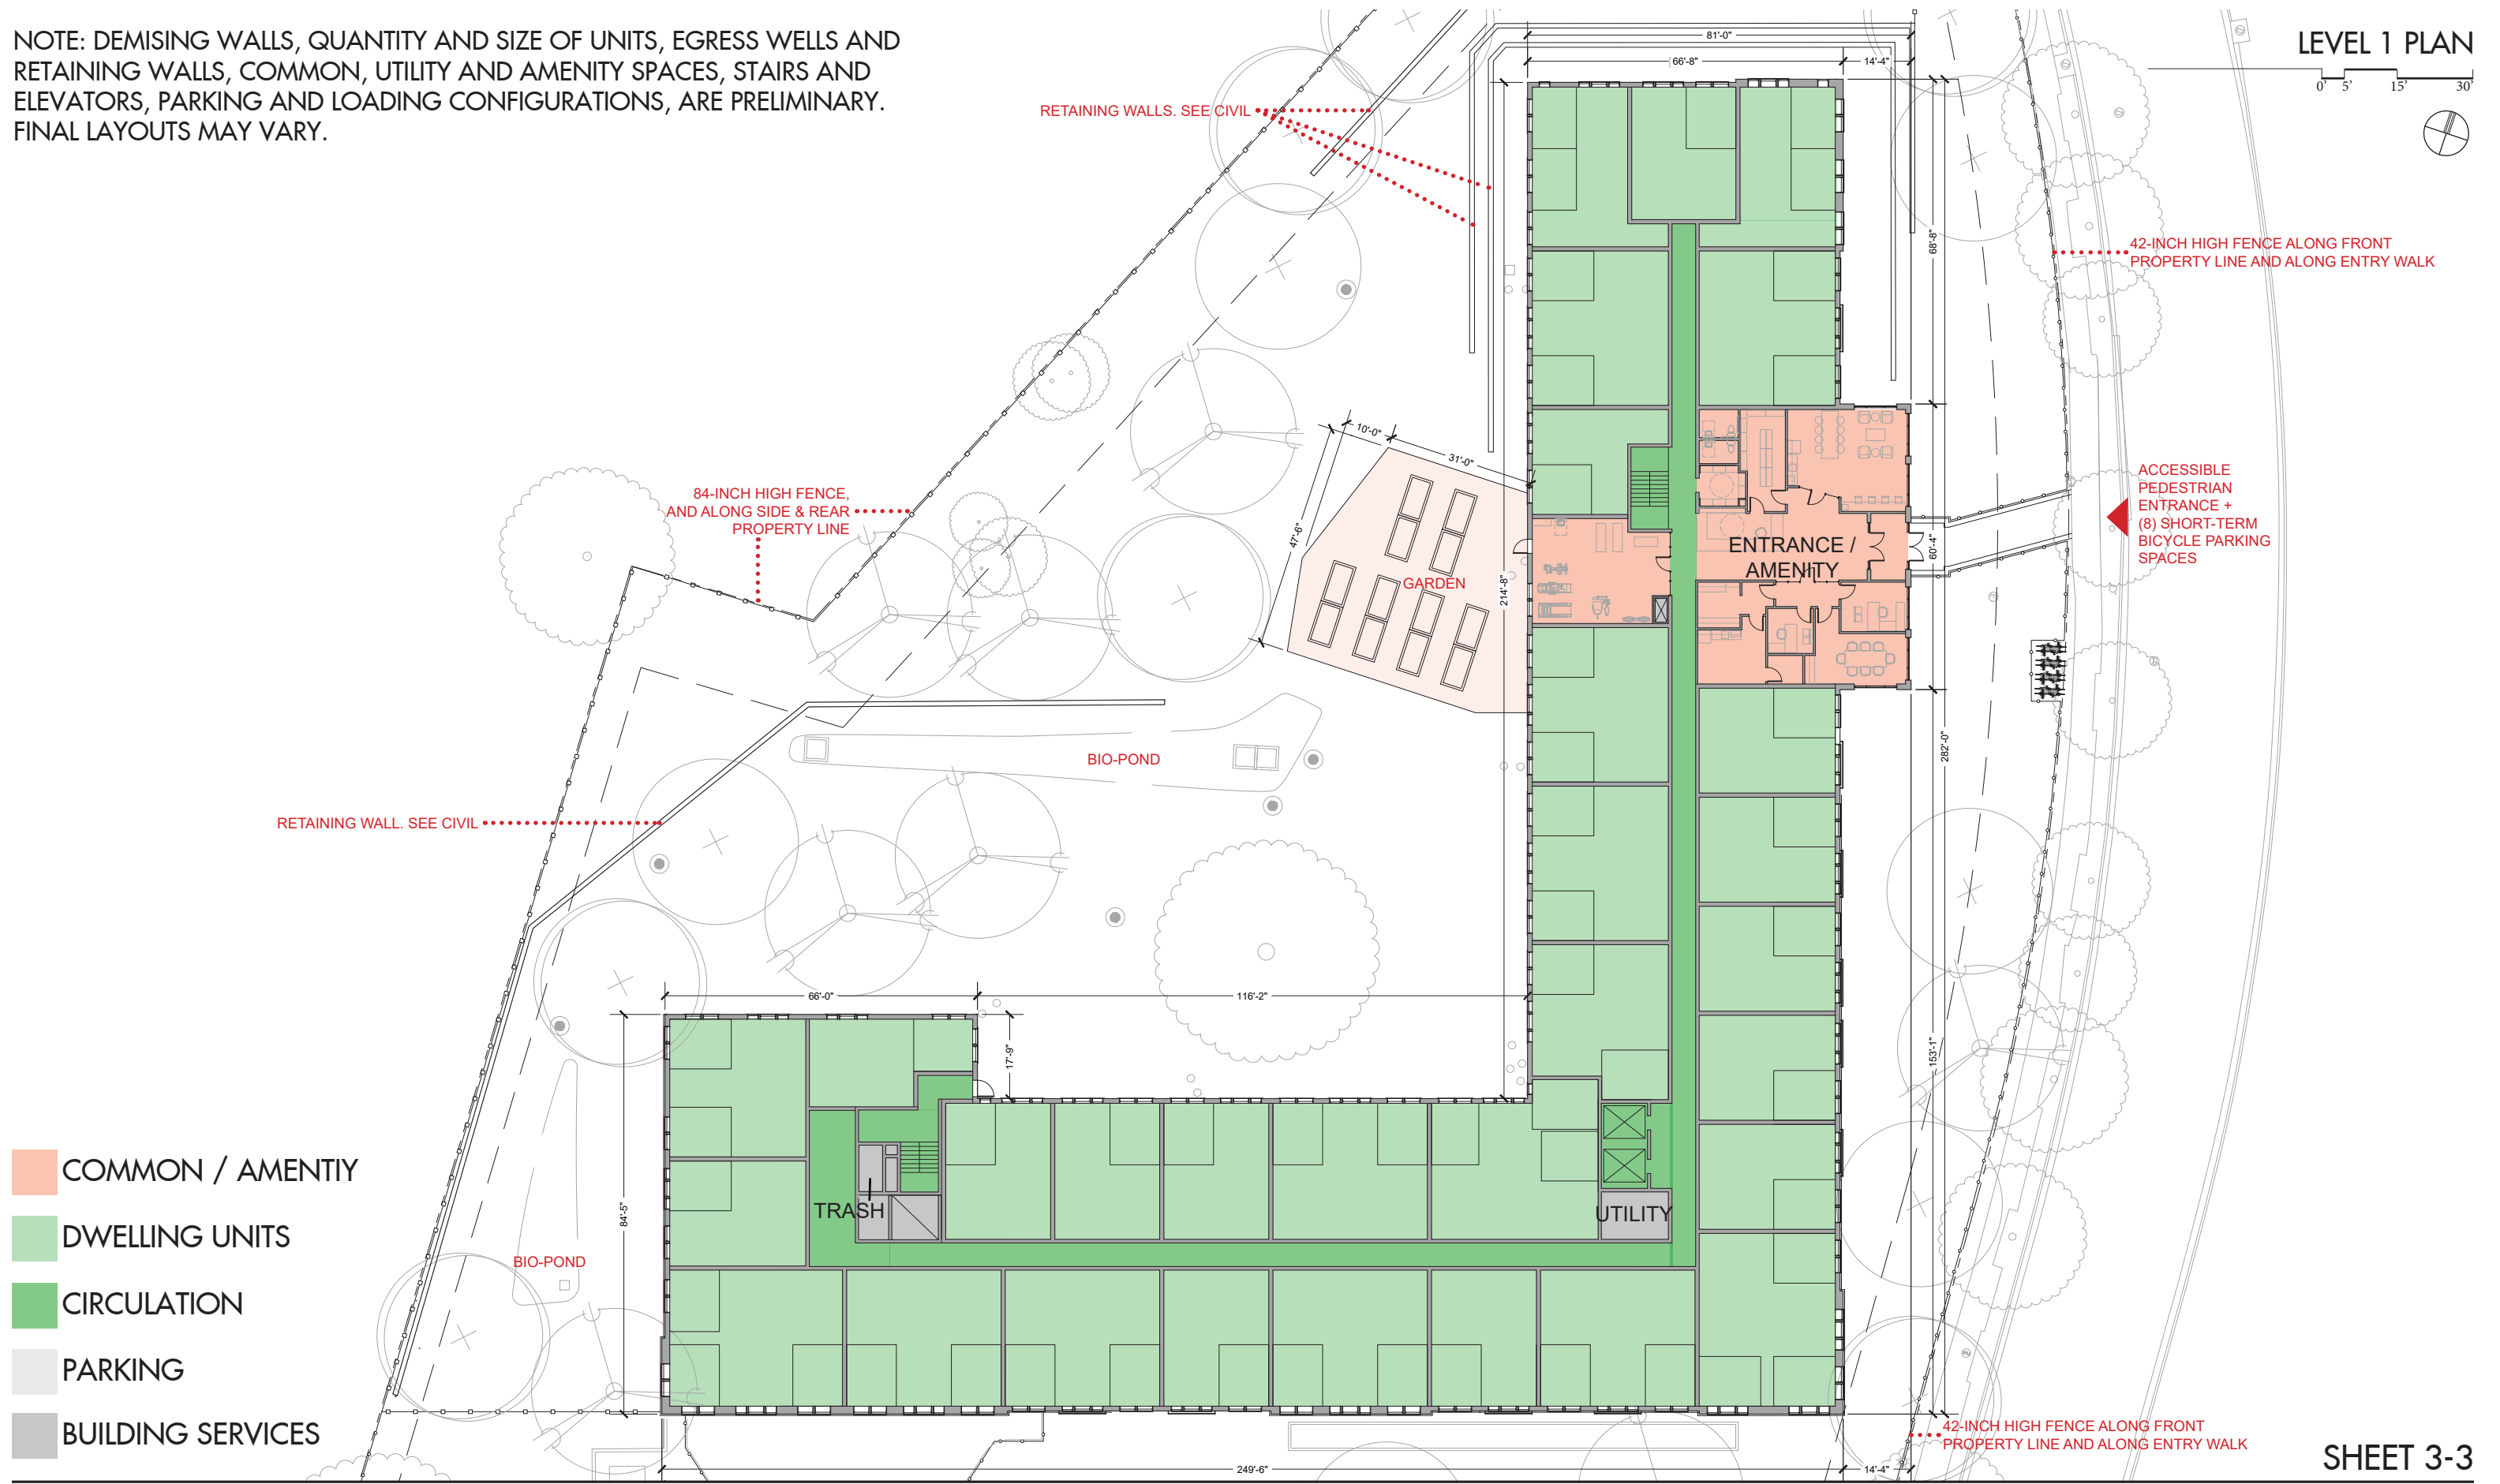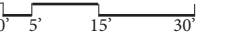


- COMMON / AMENITY
- DWELLING UNITS
- CIRCULATION
- PARKING
- BUILDING SERVICES

NOTE: DEMISING WALLS, QUANTITY AND SIZE OF UNITS, EGRESS WELLS AND RETAINING WALLS, COMMON, UTILITY AND AMENITY SPACES, STAIRS AND ELEVATORS, PARKING AND LOADING CONFIGURATIONS, ARE PRELIMINARY. FINAL LAYOUTS MAY VARY.

LEVELS 2 AND 3 (TYPICAL) PLAN

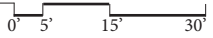


- COMMON / AMENITY
- DWELLING UNITS
- CIRCULATION
- PARKING
- BUILDING SERVICES

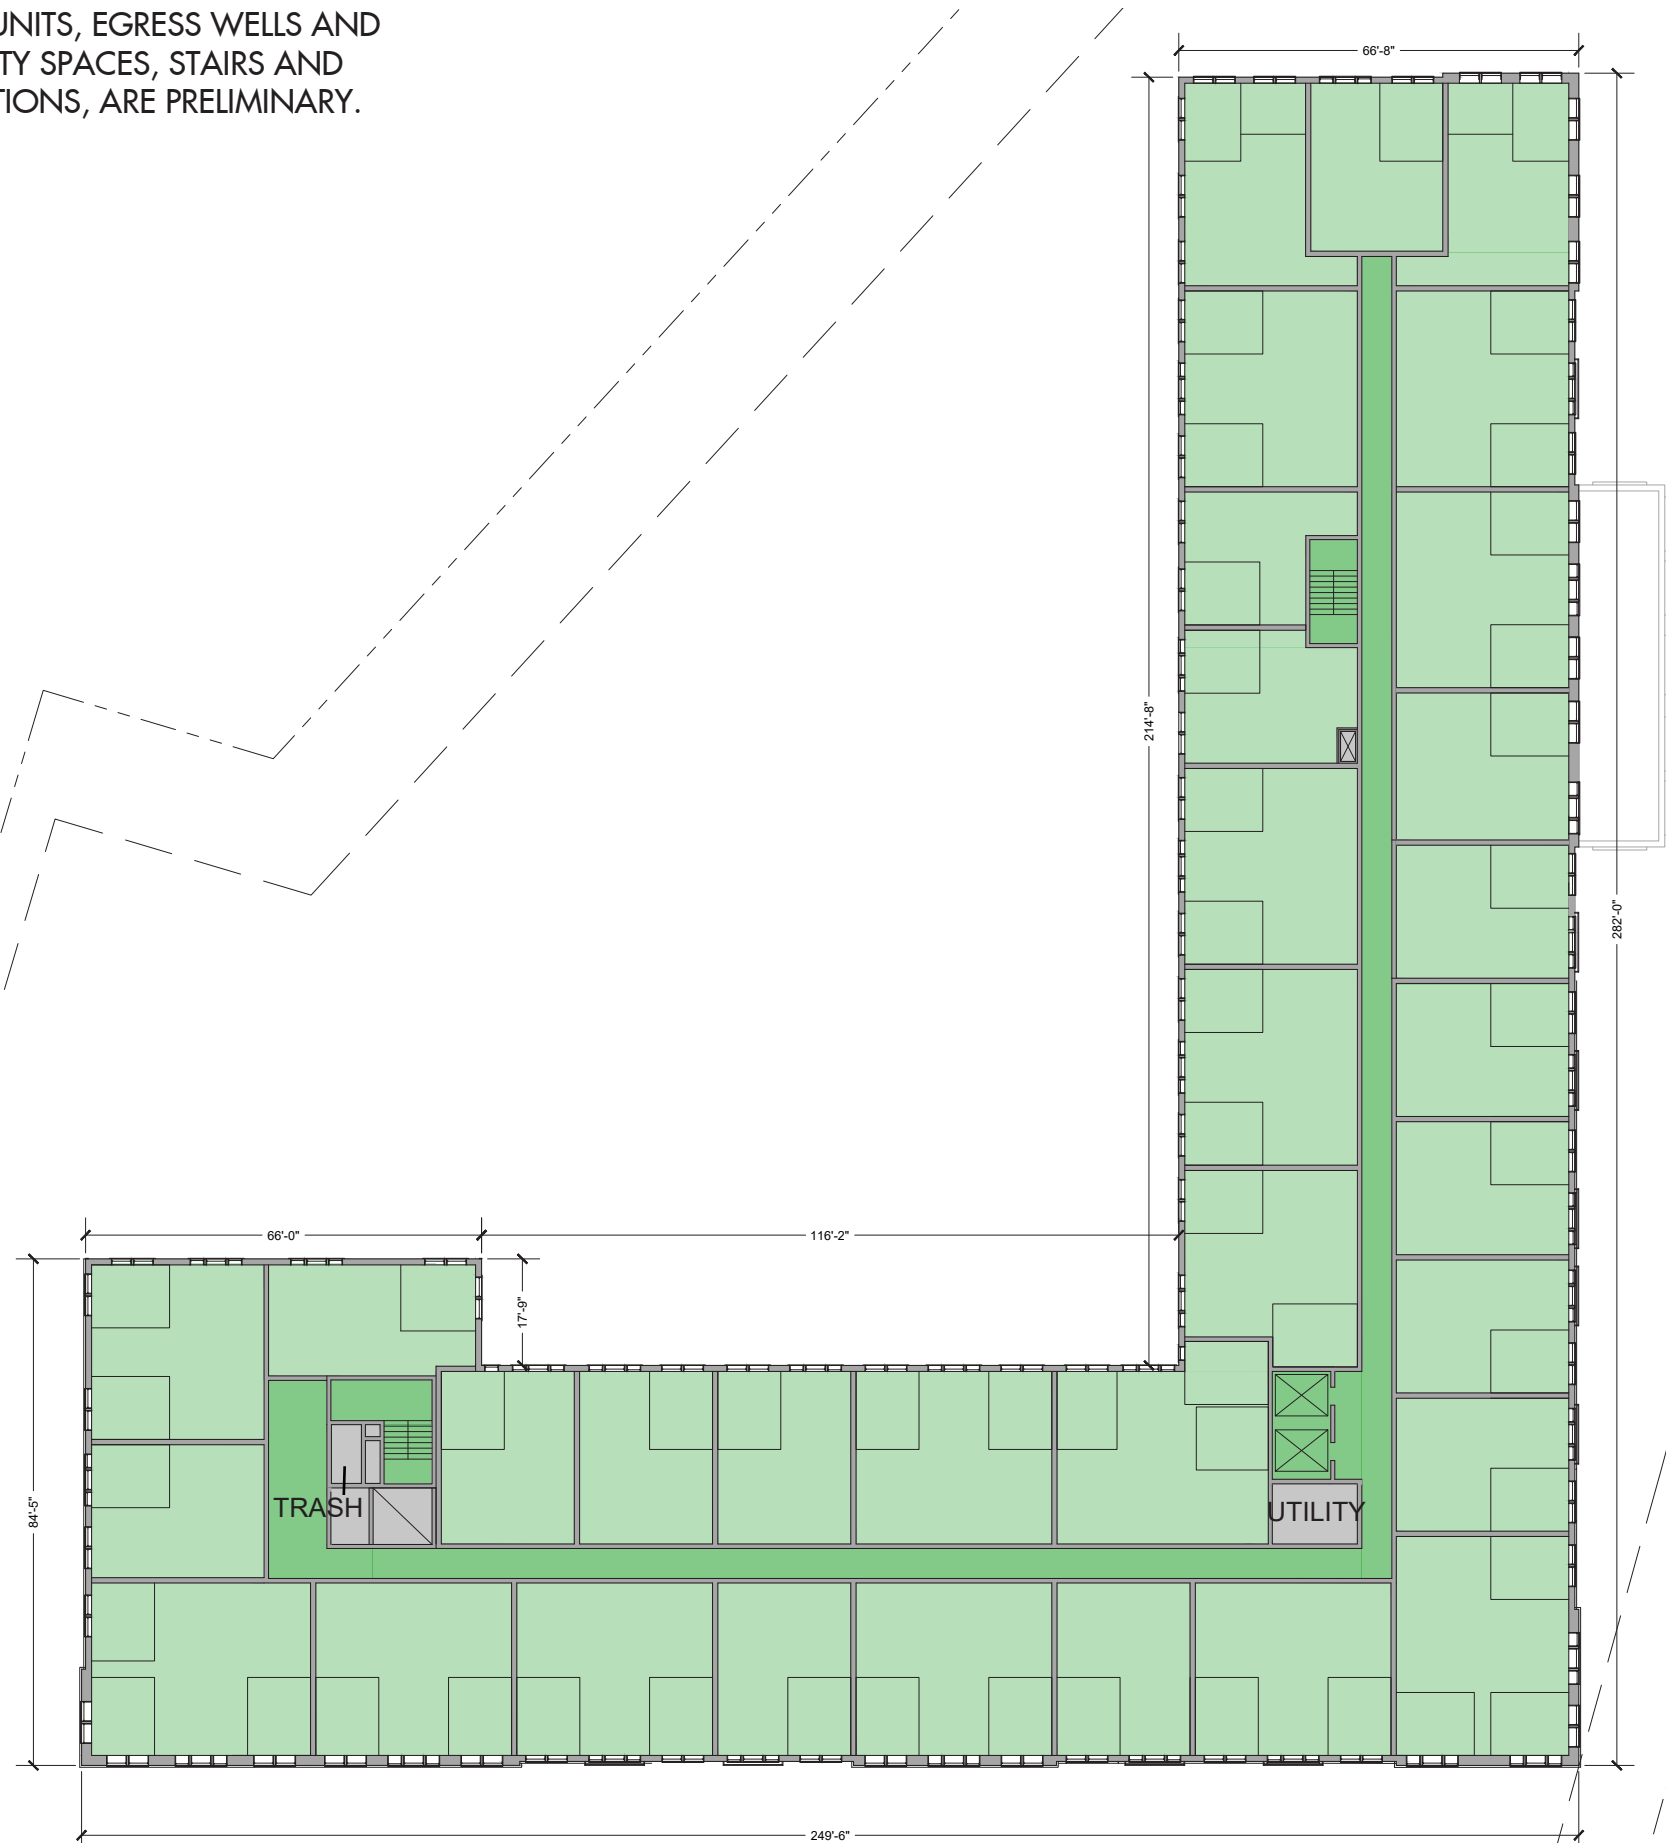


SHEET 3-4

NOTE: DEMISING WALLS, QUANTITY AND SIZE OF UNITS, EGRESS WELLS AND RETAINING WALLS, COMMON, UTILITY AND AMENITY SPACES, STAIRS AND ELEVATORS, PARKING AND LOADING CONFIGURATIONS, ARE PRELIMINARY. FINAL LAYOUTS MAY VARY.

LEVEL 4 PLAN

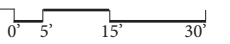



- COMMON / AMENITY
- DWELLING UNITS
- CIRCULATION
- PARKING
- BUILDING SERVICES

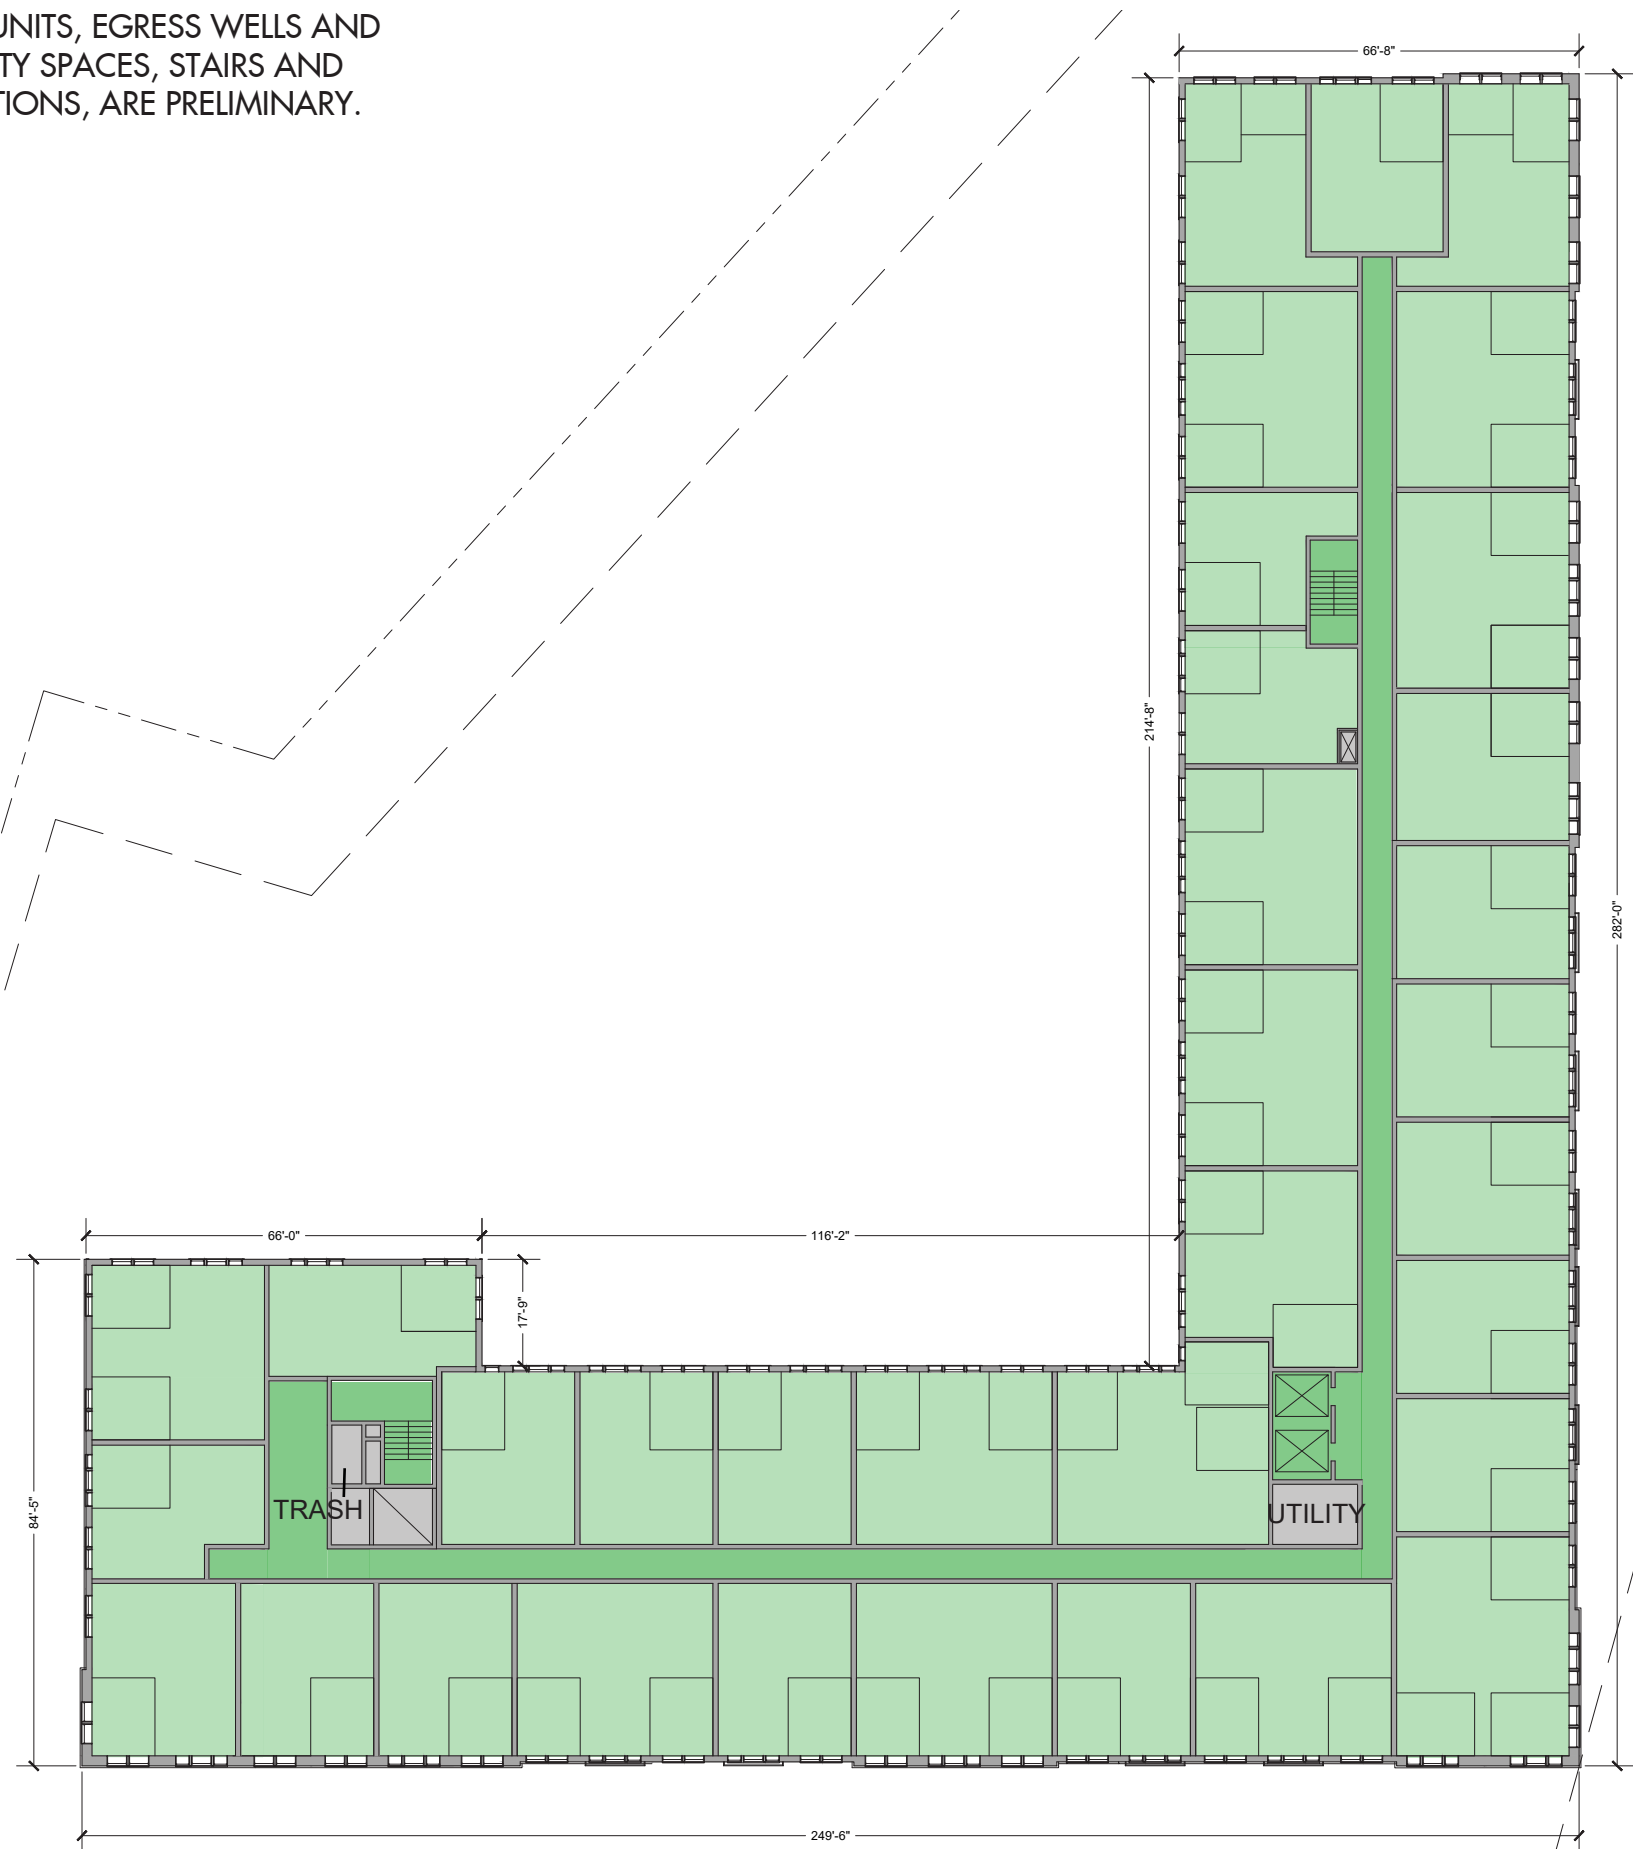

SHEET 3-5


NOTE: DEMISING WALLS, QUANTITY AND SIZE OF UNITS, EGRESS WELLS AND RETAINING WALLS, COMMON, UTILITY AND AMENITY SPACES, STAIRS AND ELEVATORS, PARKING AND LOADING CONFIGURATIONS, ARE PRELIMINARY. FINAL LAYOUTS MAY VARY.

PENTHOUSE PLAN

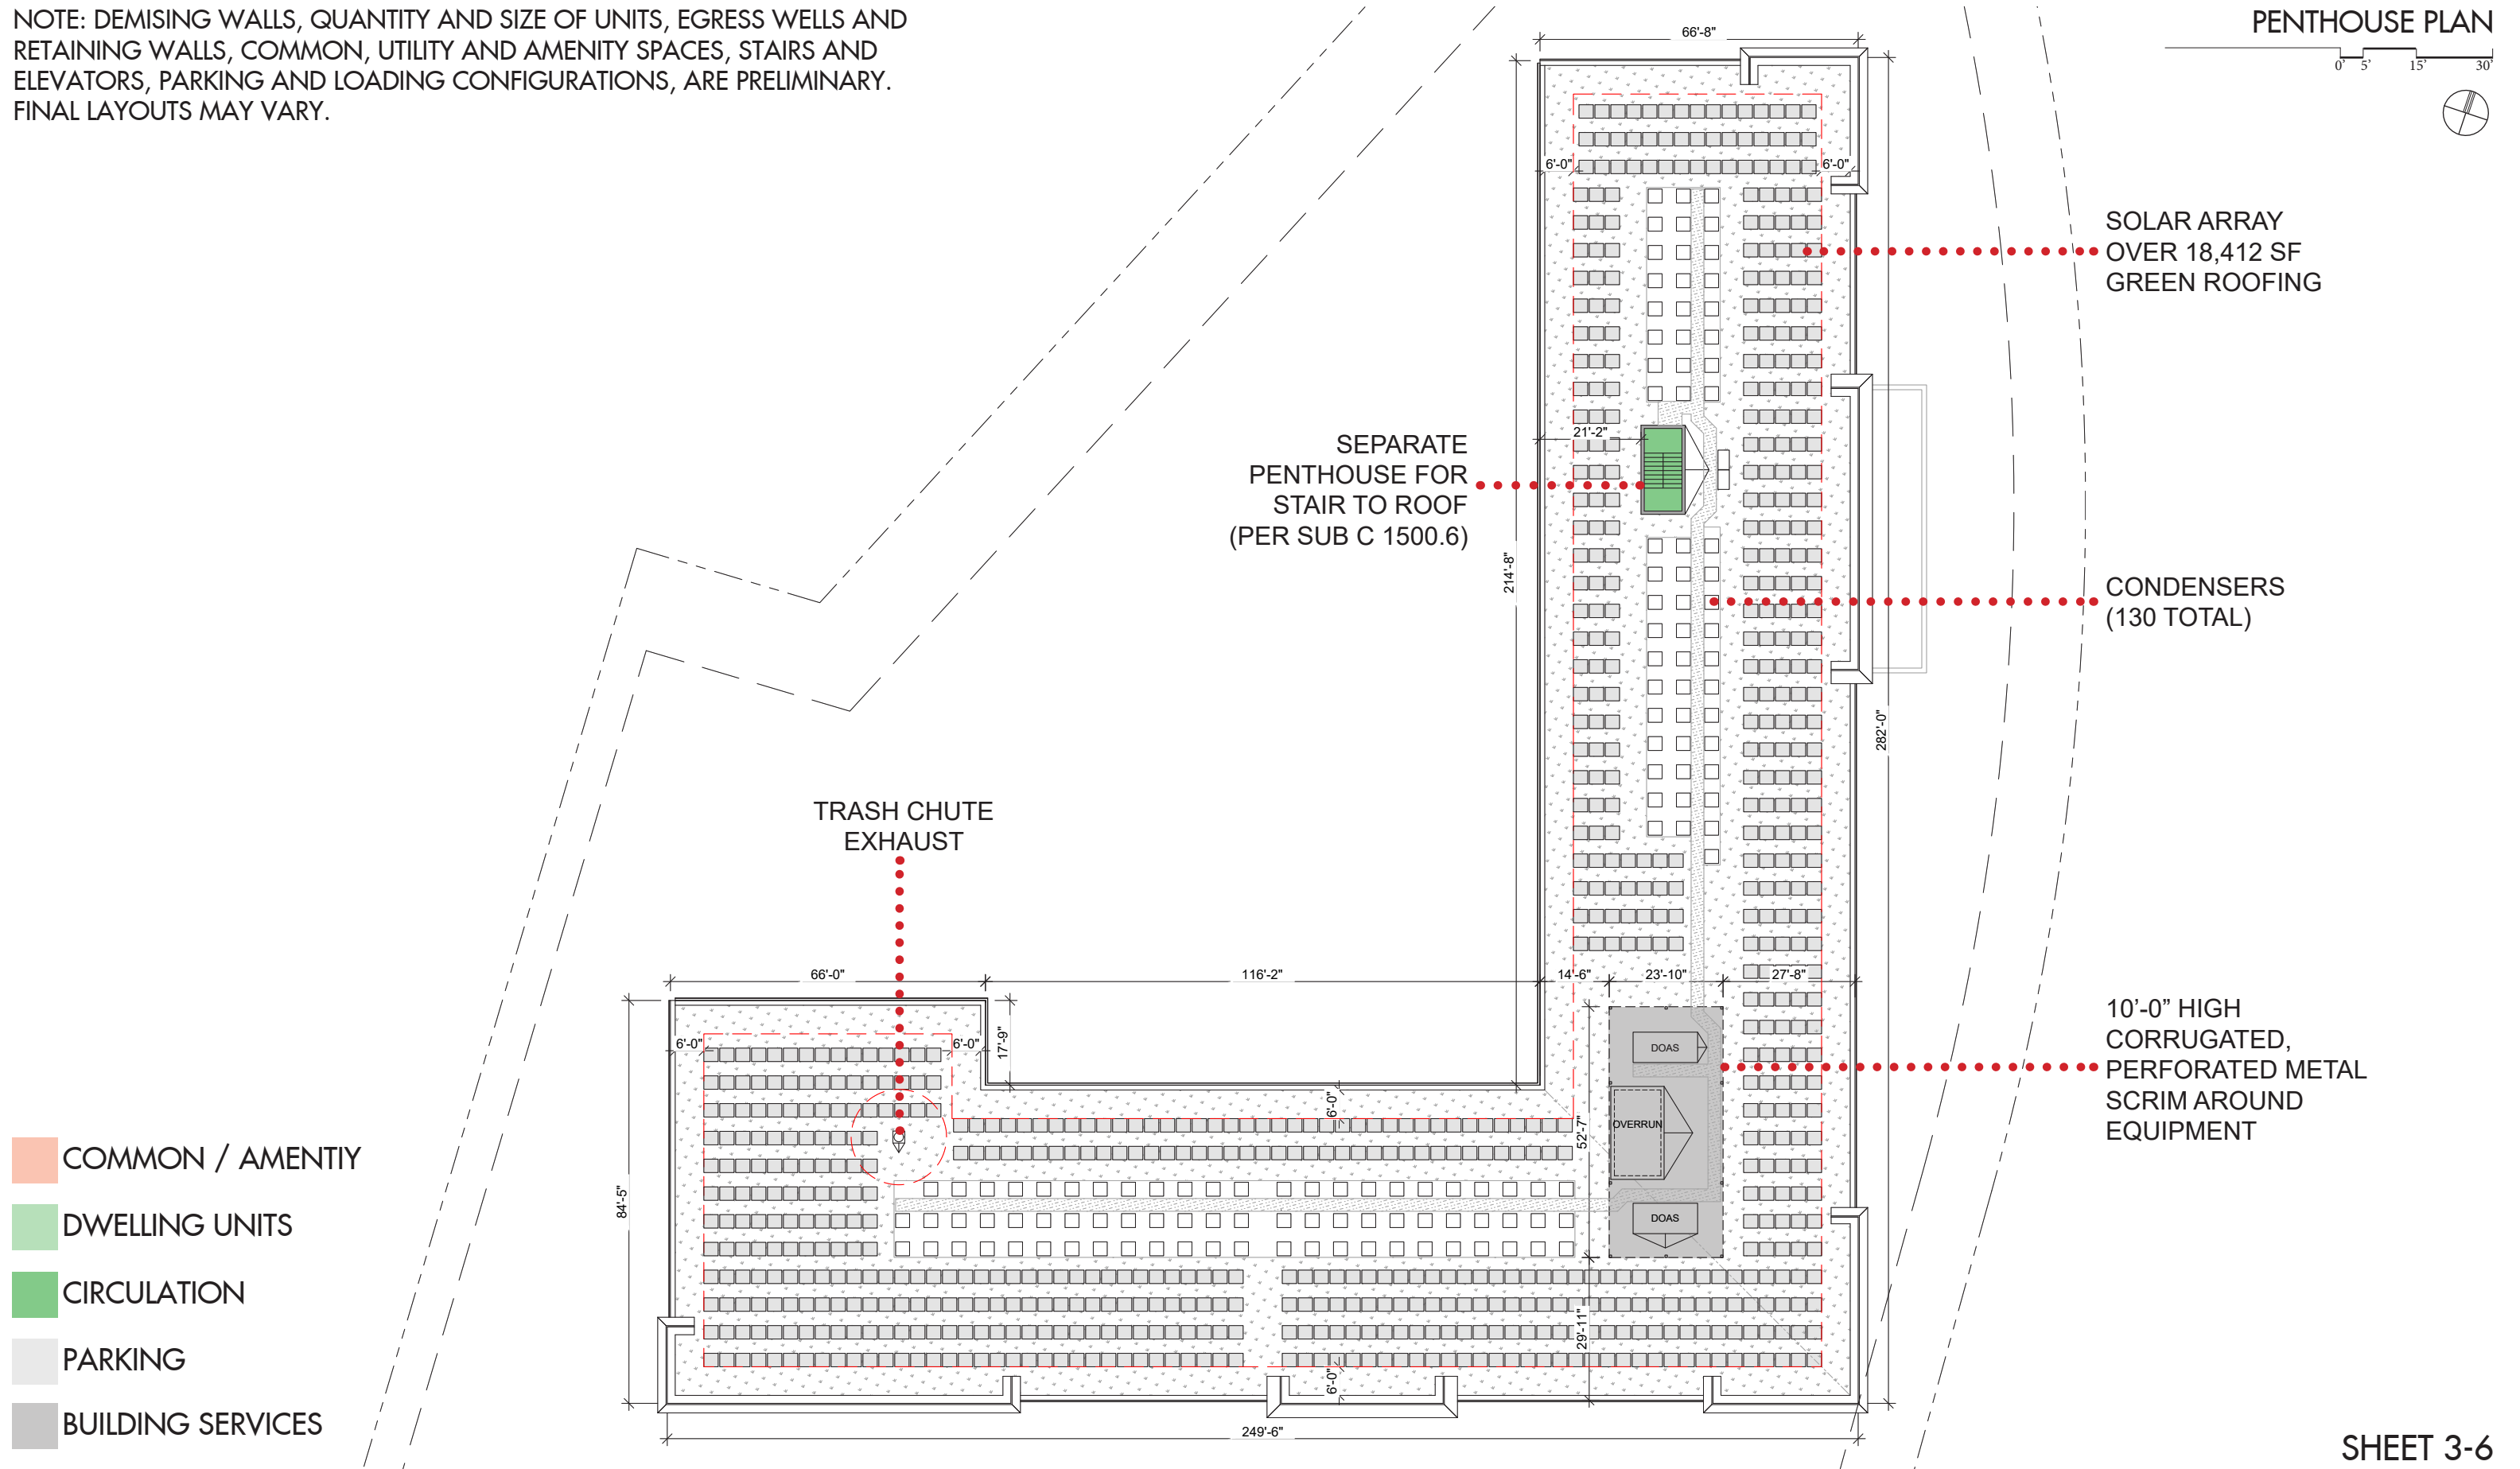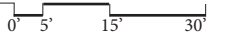

- COMMON / AMENITY
- DWELLING UNITS
- CIRCULATION
- PARKING
- BUILDING SERVICES


SHEET 3-6

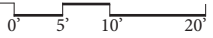


EAST ELEVATION



SOUTH ELEVATION

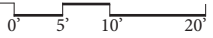


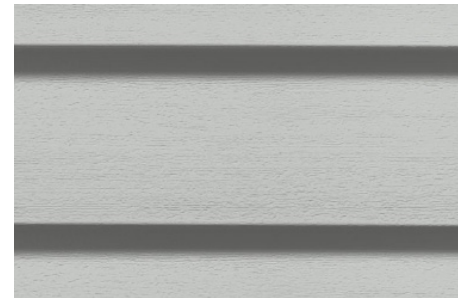

(BACK ELEVATIONS ONLY)
VINYL SIDING FIELD
CERTAINTEED: STERLING GRAY



(BACK ELEVATIONS ONLY)
VINYL SIDING ACCENT
CERTAINTEED: AUTUMN RED

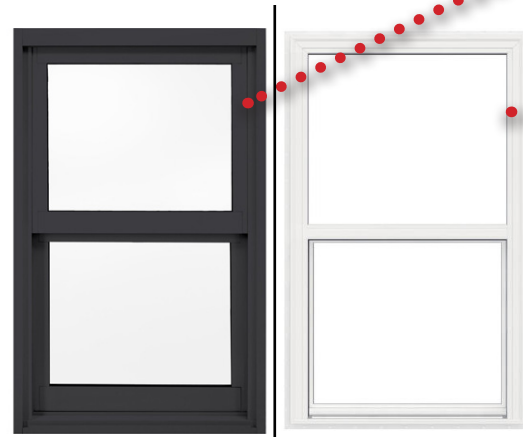

MI WINDOWS VINYL 1-OVER 1
SINGLE HUNG WINDOWS. WHITE
AT ALL BRICK; BLACK AT ALL OTHER
CONDITIONS




FOUNDATION VENEER
YORK GEMSTONE CMU "GRAPHITE"




FIBER CEMENT SIDING
ALLURA - PEWTER 6" EXPOSURE

COPING
BENJAMIN MOORE
CC-544 OVERCOAT

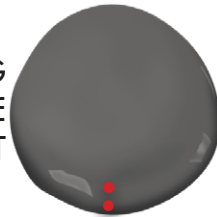

CORNICE TRIM
BENJAMIN MOORE
21 40-50 GRAY HORSE

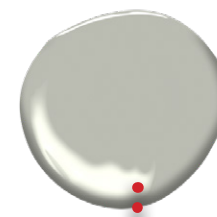

ACCENT BRICK VENEER
CONTINENTAL BRICK -
STANDARD #455 MOD. WITH
SPECMIX "FIRESTONE" MORTAR




FIELD BRICK VENEER
PALMETTO BRICK: WHITESTONE
WIRECUT WITH SPECMIX
"ANTIQUÉ WHITE" MORTAR



PERFORATED CORRUGATED
METAL SCRIM - HENDRICK
"DOVE GREY"



ALUMINUM AWNING
RAL 7005 "MOUSE GREY"

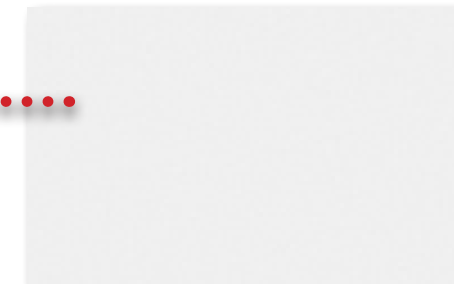

ALUMINUM STOREFRONT AND
SLIDING PATIO DOORS - WHITE