



1333 M STREET

SE Waterfront, Washington DC

PUD SUBMISSION

BUILDING SECTIONS



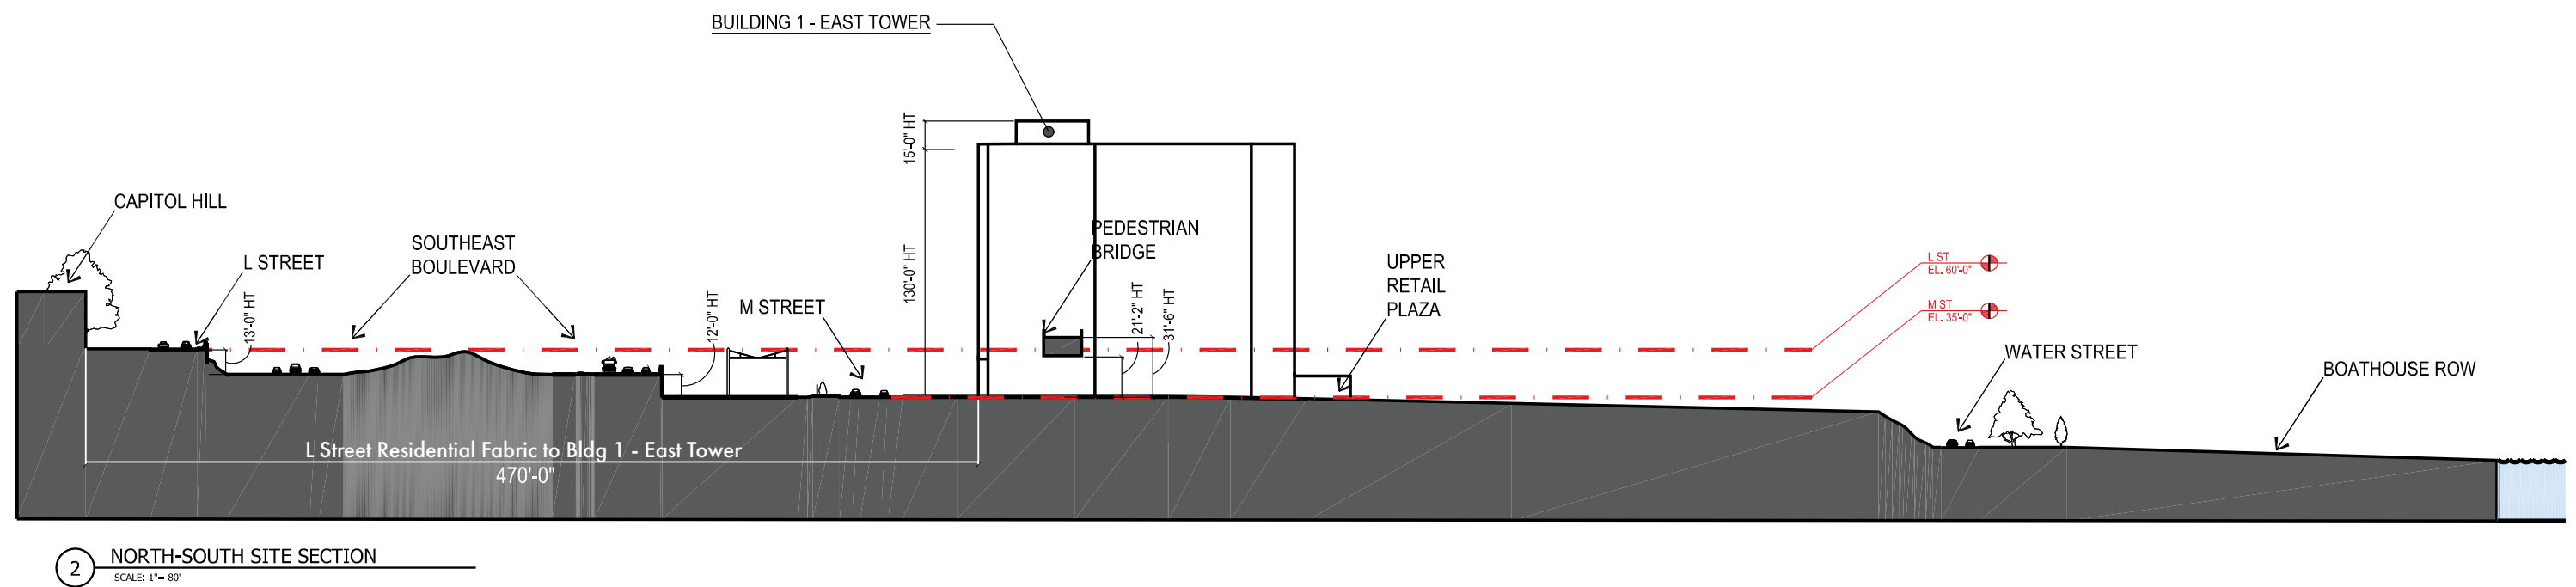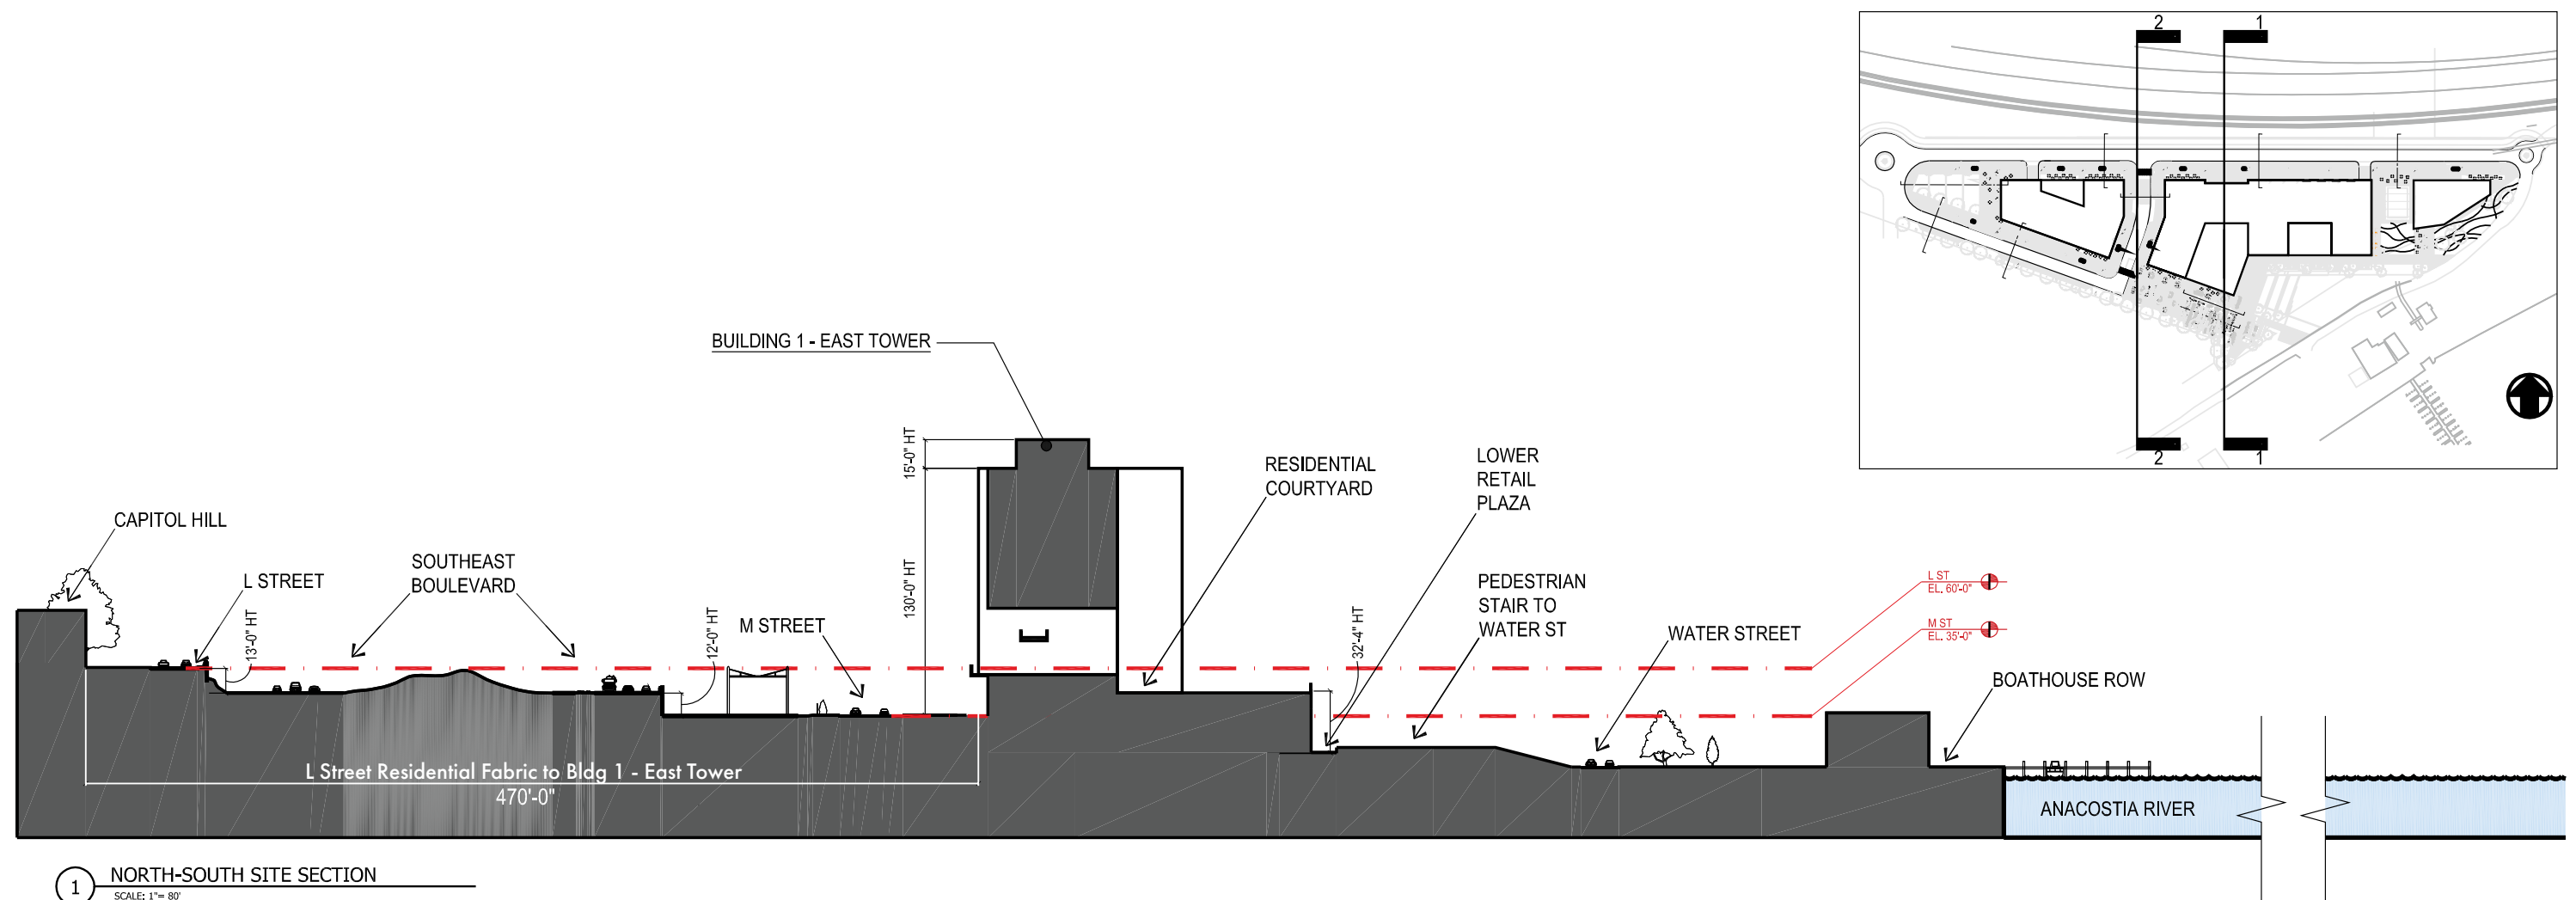





1 M STREET FACADE VIEW  
SCALE: NOT TO SCALE





1 M STREET FACADE VIEW FROM L STREET  
SCALE: NOT TO SCALE





1 VIEW SOUTHWEST AT M STREET AND WATER STREET  
SCALE: NOT TO SCALE





1 EAST TOWER MAIN LOBBY ENTRANCE AT M STREET  
SCALE: NOT TO SCALE





1 VIEW FROM ANACOSTIA WATERFRONT PARK  
SCALE: NOT TO SCALE

1333 M STREET

SE Waterfront, Washington DC

PUD SUBMISSION

BUILDING VIEWS





1 WATER STREET VIEW TOWARDS NORTHWEST  
SCALE: NOT TO SCALE





1 VIEW OF LOWER RETAIL PLAZA AND GREAT LAWN  
SCALE: NOT TO SCALE

1333 M STREET

SE Waterfront, Washington DC

PUD SUBMISSION | Consolidated\_Phase 1

BUILDING VIEWS



AUGUST 21, 2020

A-3 4





1 VIEW ALONG VIRGINIA AVENUE PROMENADE  
SCALE: NOT TO SCALE





1 VIEW OF WATER STREET LOWER RETAIL PLAZA  
SCALE: NOT TO SCALE





1 VIEW ALONG VIRGINIA AVENUE UPPER RETAIL PLAZA  
SCALE: NOT TO SCALE

NOTE: SELECT TREES NOT SHOWN. PLEASE REFER TO LANDSCAPE PLANS FOR PROPOSED DESIGN.

1333 M STREET

SE Waterfront, Washington DC

PUD SUBMISSION | Consolidated\_Phase 1

BUILDING VIEWS



AUGUST 21, 2020

A-3 5b





1 VIEW OF BRIDGE CONNECTION  
SCALE: NOT TO SCALE



2 SECTION OF BRIDGE CONNECTION  
SCALE: NOT TO SCALE

## PRECEDENT IMAGES

