

Rendering is illustrative and meant to convey desired design intent and approximate material color range and character. Final design and material selections may vary slightly.




901 NORTH CAPITOL STREET NE (UNION SQUARE PHASE 2) ZONING COMMISSION SUBMISSION : SEPTEMBER 30, 2021

NORTH CAPITOL STREET VIEWSHED NORTH : A11




District of Columbia  
ZONING COMMISSION  
CASE NO. Z1-09  
EXHIBIT NO. 21A2  
**hord coplan macht**

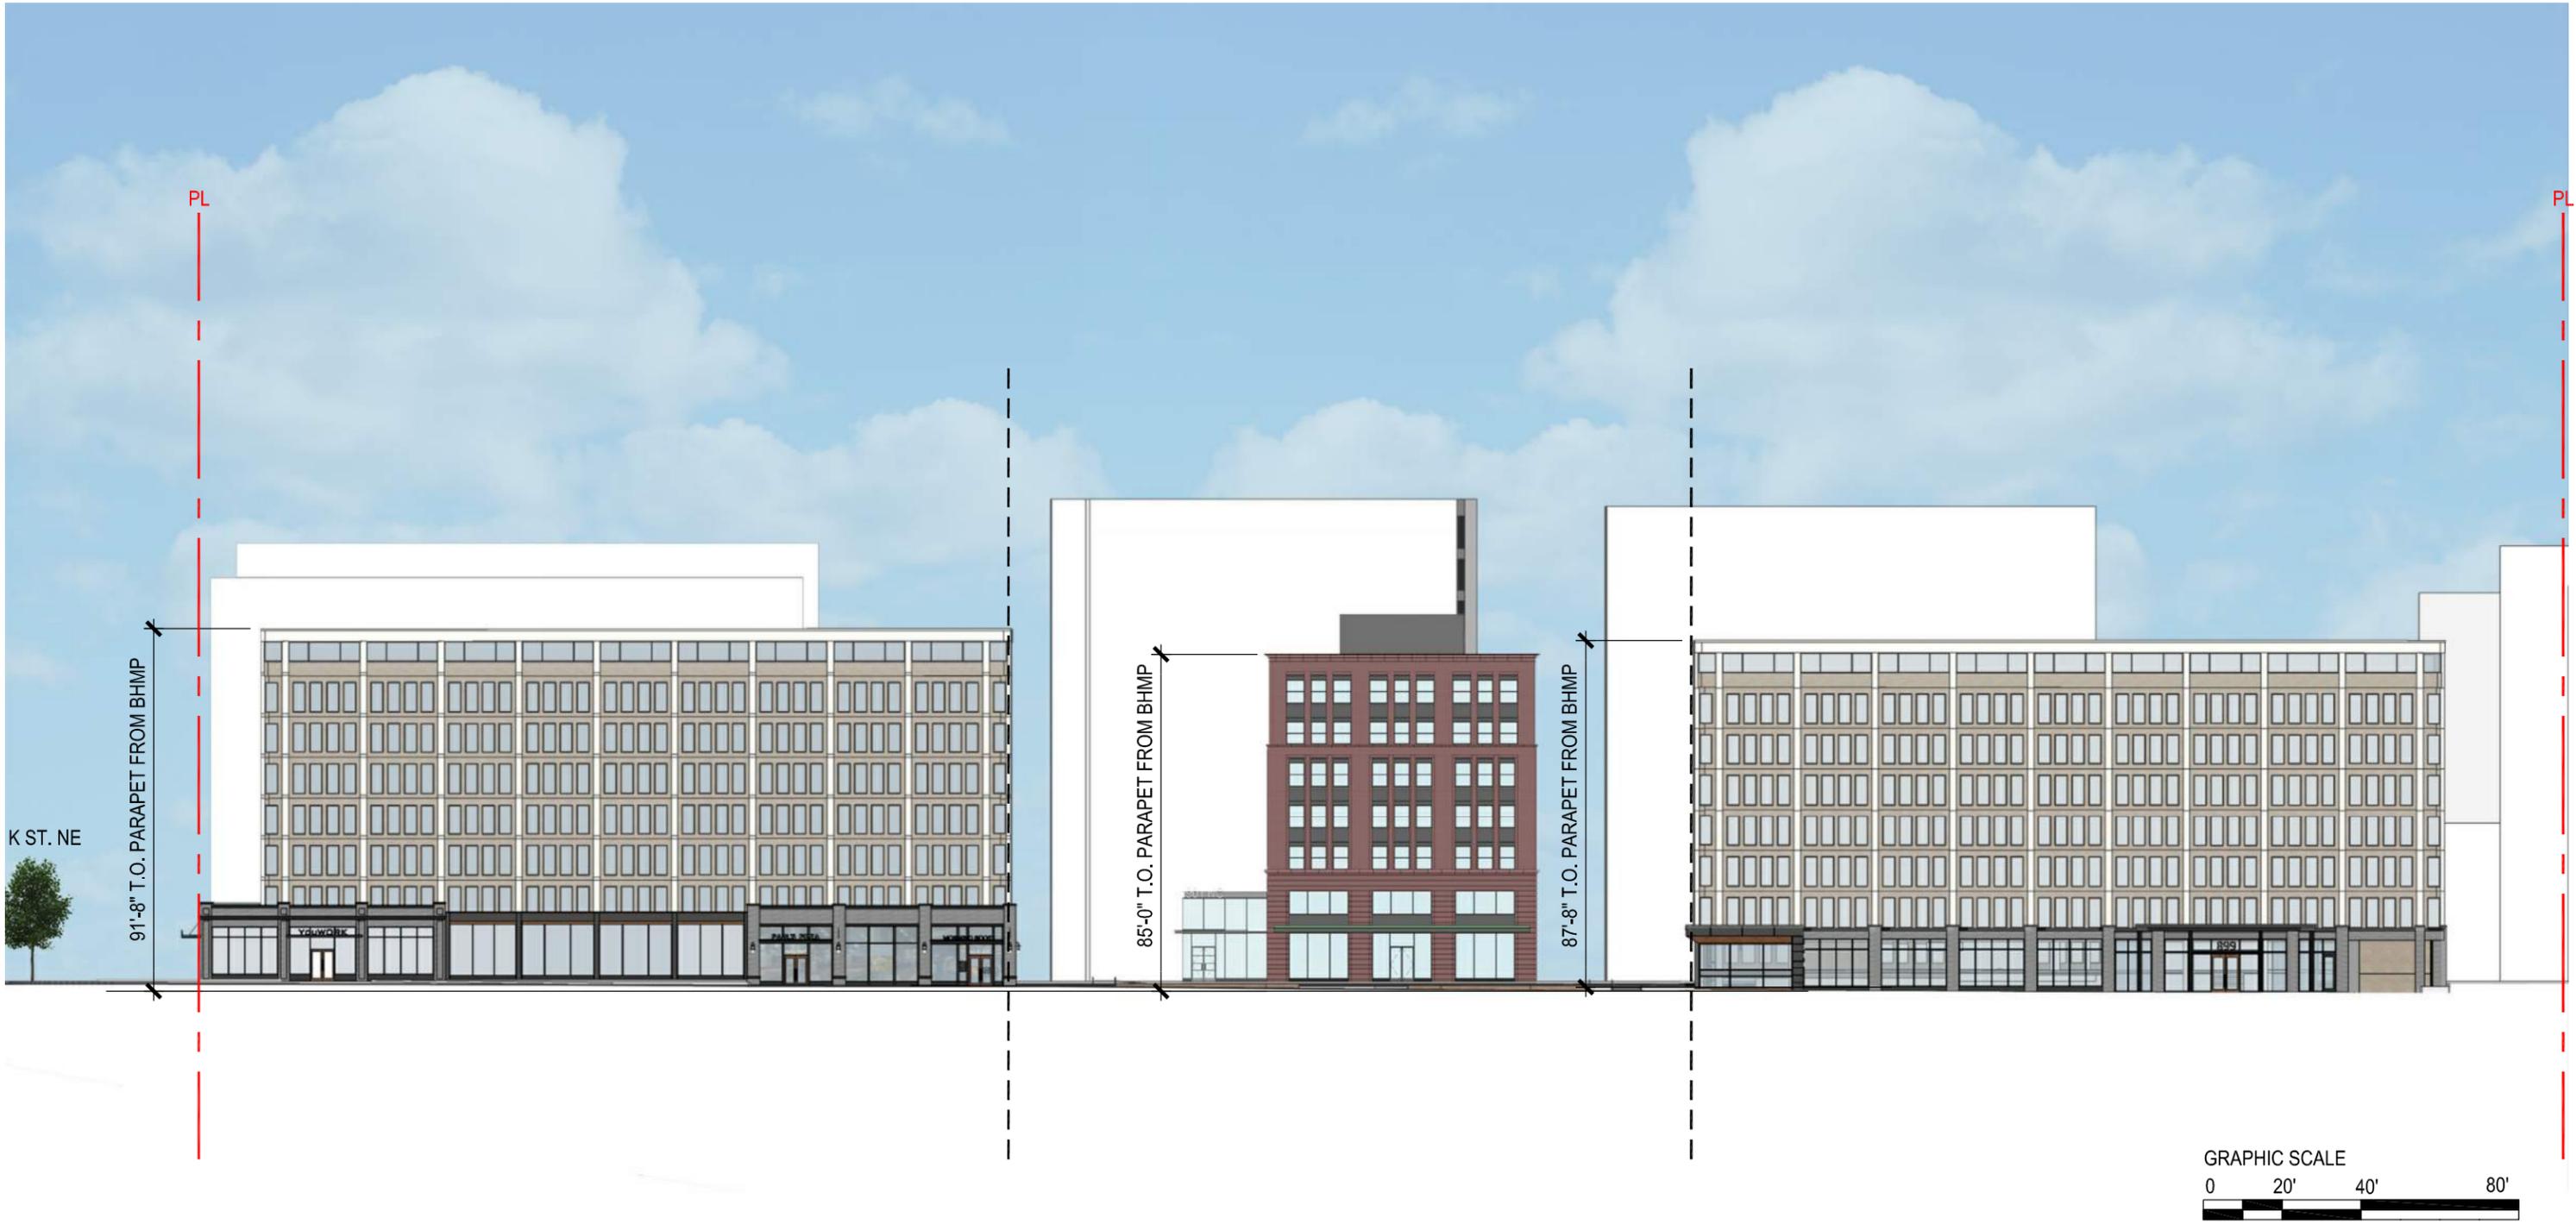


APPENDIX - SUPPLEMENTAL DRAWINGS  
ZONING INFORMATION  
ARCHITECTURAL PLANS, ELEVATIONS & SECTIONS  
ADDITIONAL LANDSCAPE PLANS  
CIVIL PLANS



999 N Capitol - Looking South

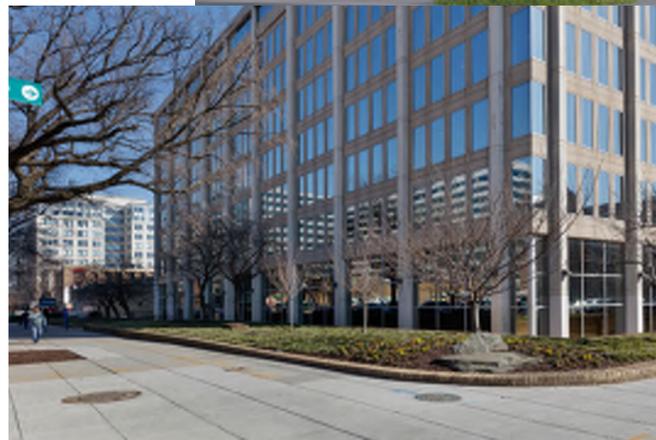

\*Trees and some landscaping for purposes of illustration

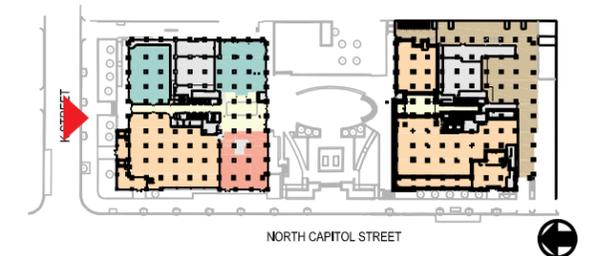


Building Renderings  
999 North Capitol Street Building







999 N Capitol - Looking Northeast




\*Trees and some landscaping for purposes of illustration

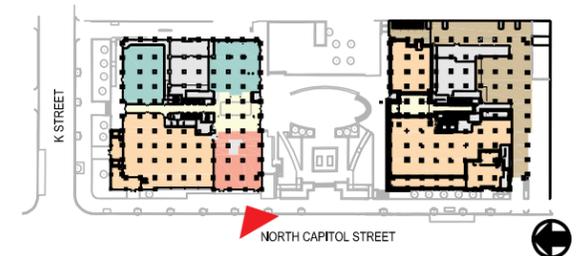

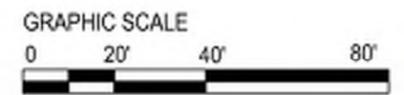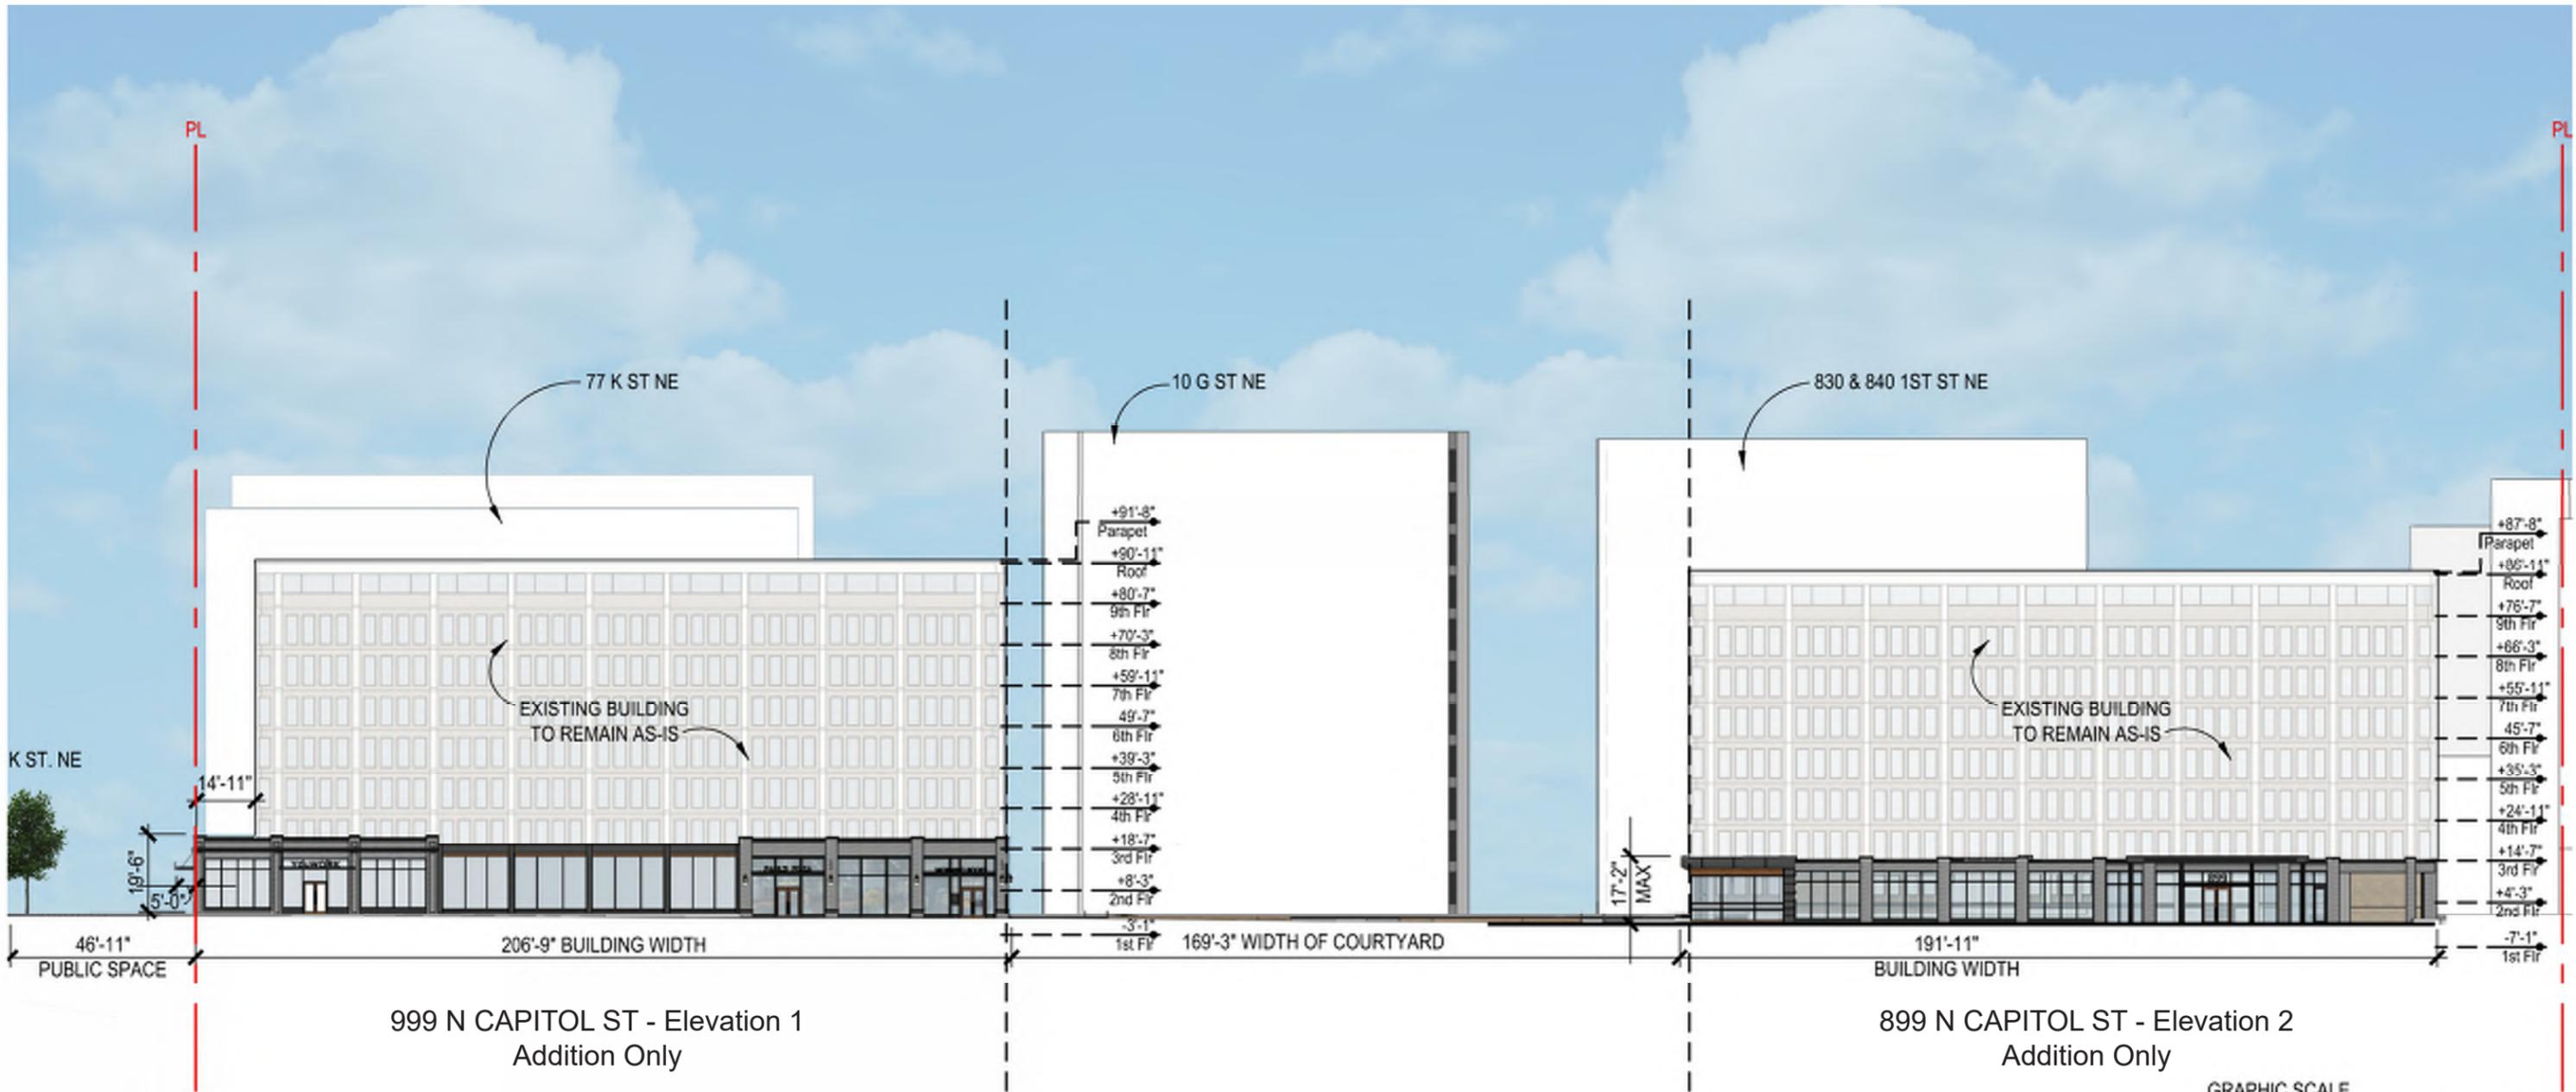


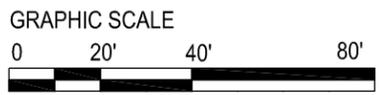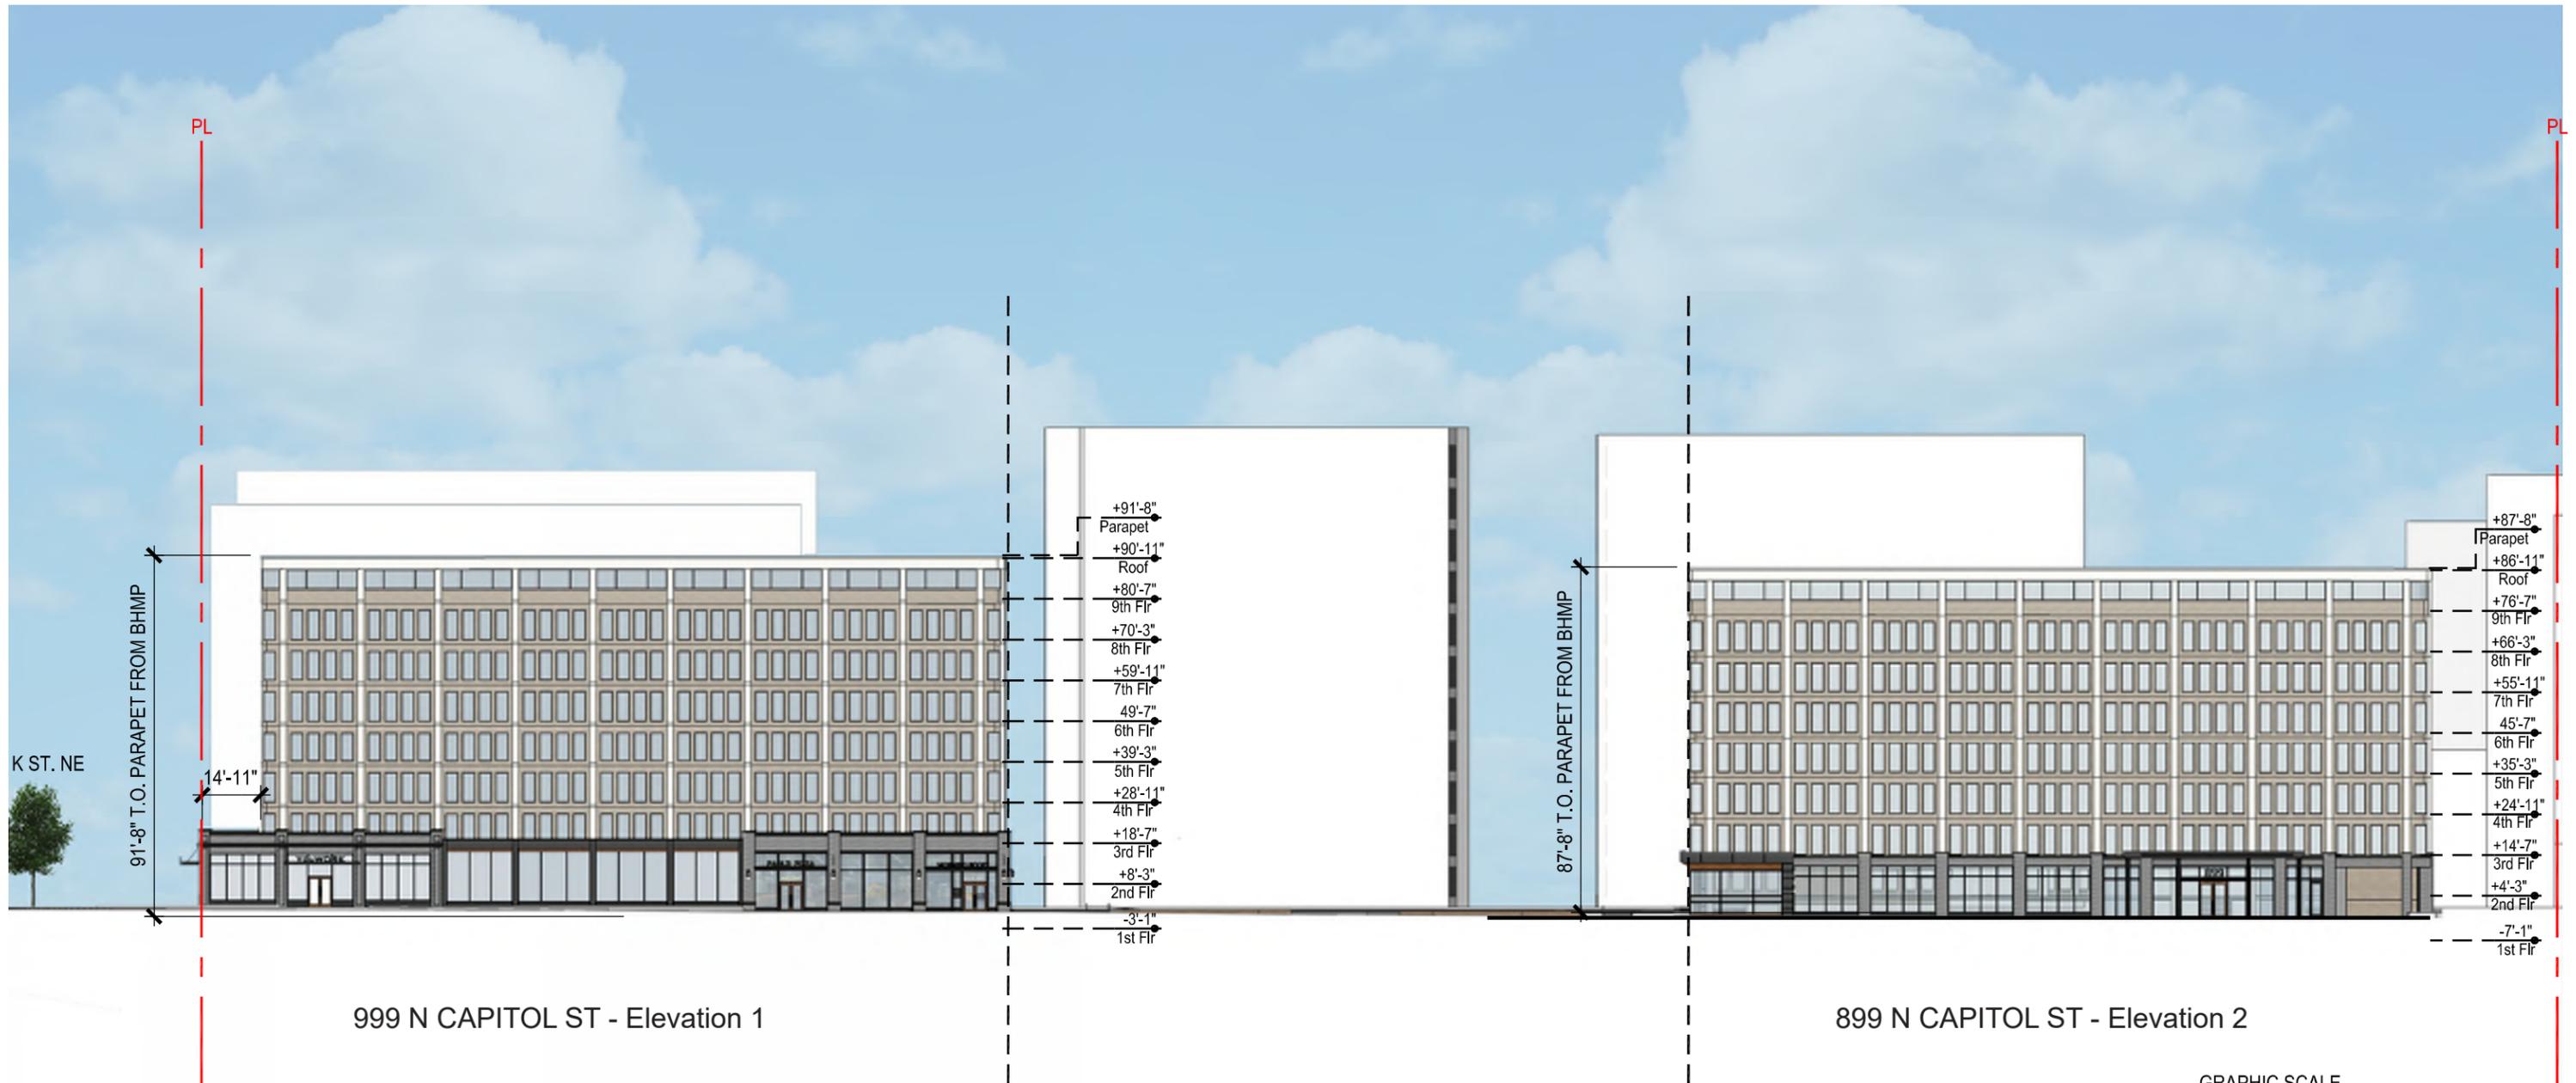

West Elevation  
899 & 999 Capitol Street Buildings

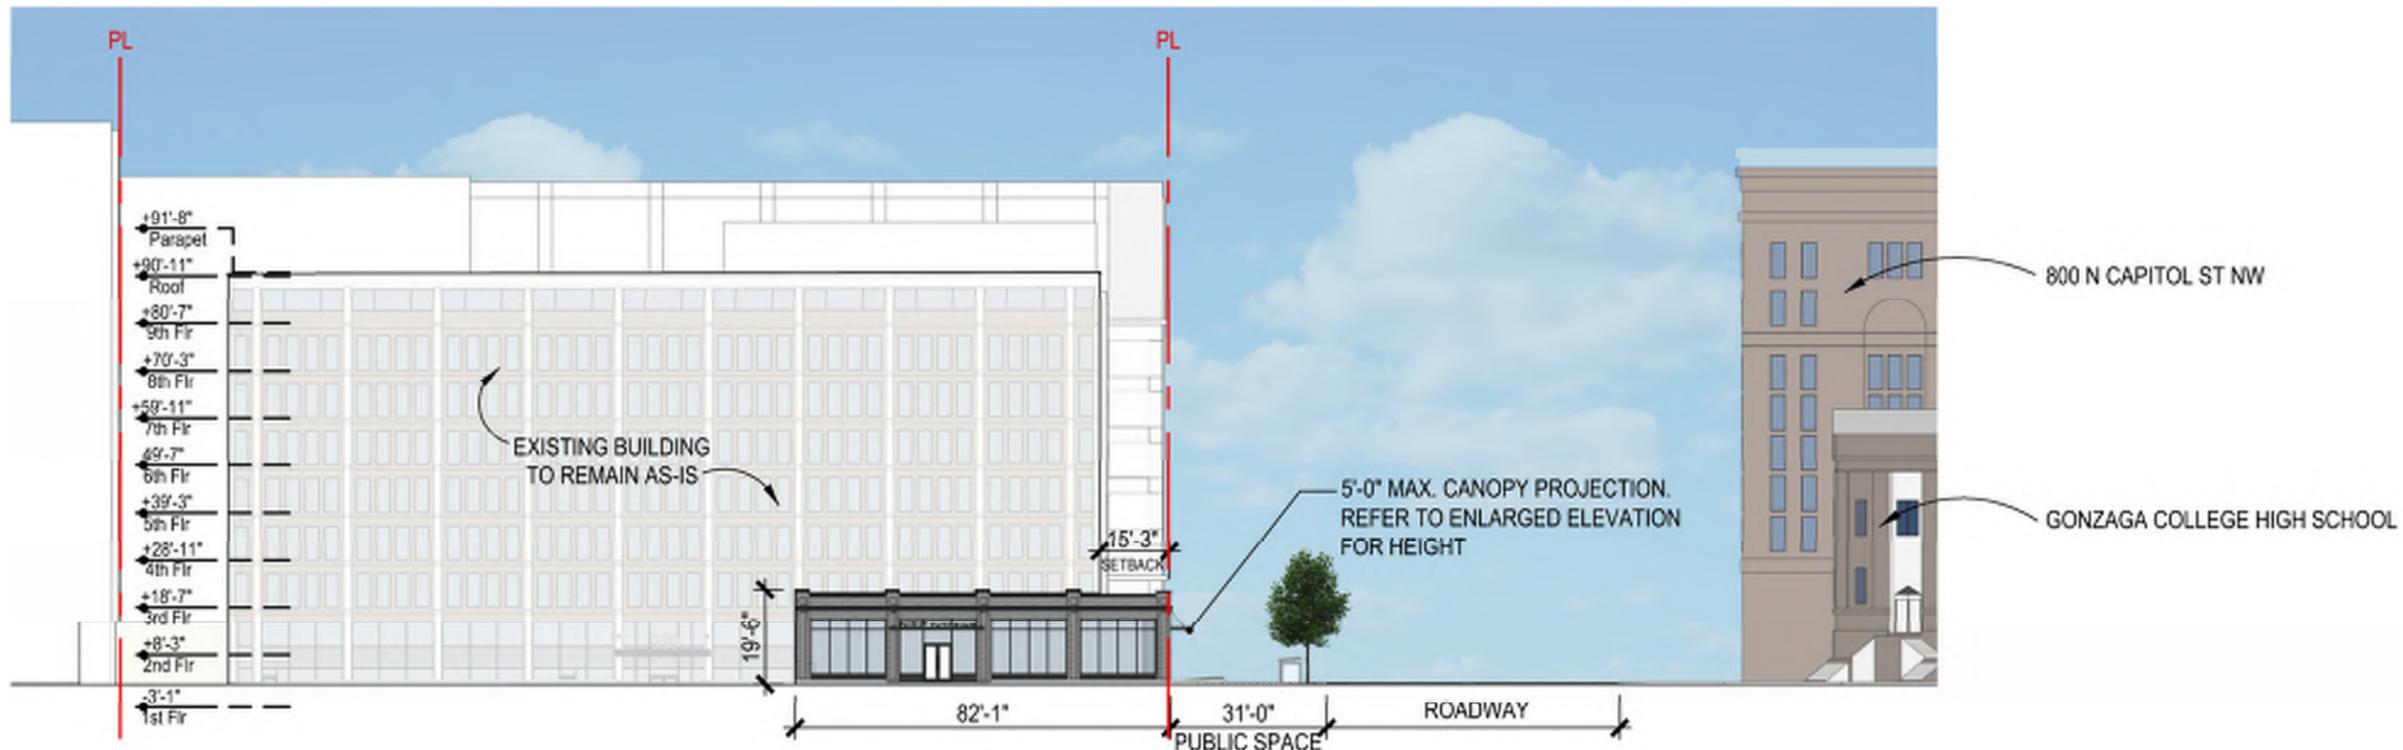

999 N CAPITOL ST - Elevation along K Street  
Addition Only

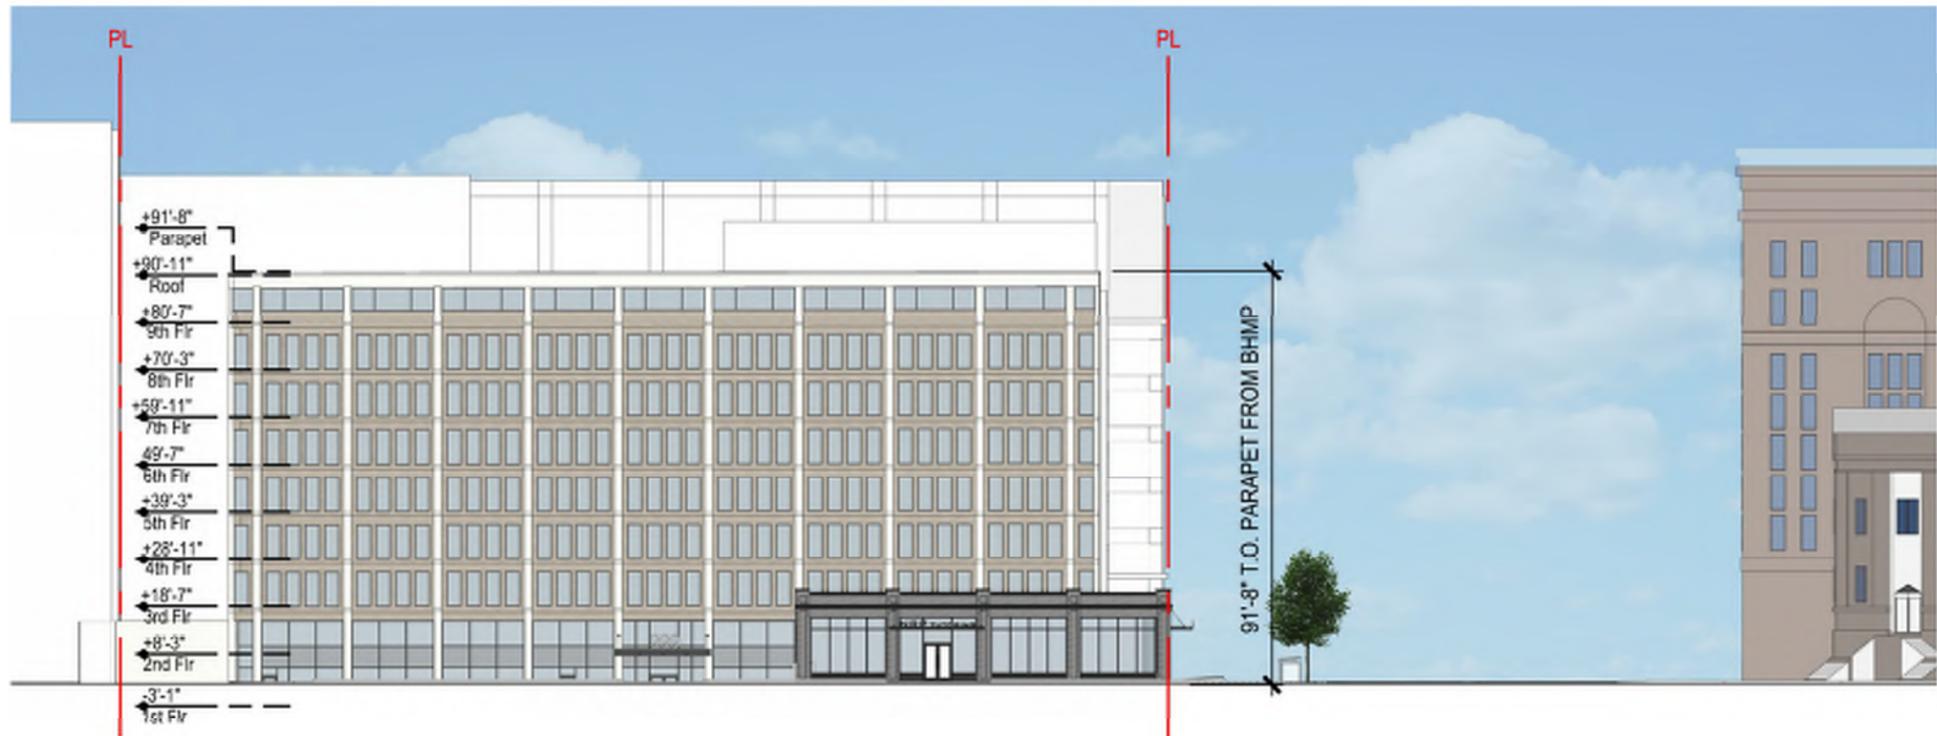

999 N CAPITOL ST - Elevation along K Street

