




2. WEST ELEVATION



1. EAST ELEVATION

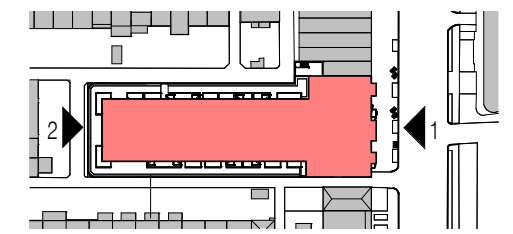

KEYPLAN

SCALE 1"=20'-0"

4618 14TH STREET, NW

EAST & WEST ELEVATION A.26


COPYRIGHT © 2017 PGN ARCHITECTS, PLLC

04/15/2022

ZONING COMMISSION  
District of Columbia  
CASE NO.21-18  
PGN ARCHITECTS



1. NORTH ELEVATION

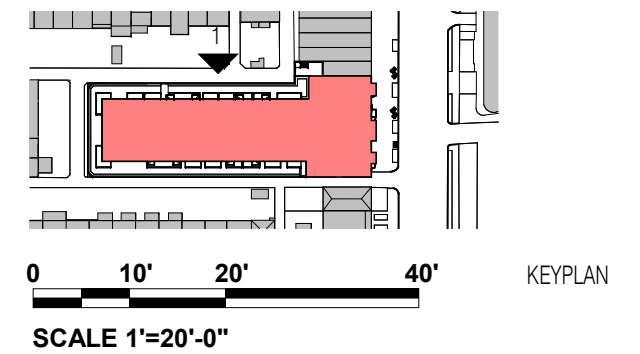

4618 14TH STREET, NW

COPYRIGHT © 2017 PGN ARCHITECTS, PLLC


NORTH ELEVATION A.27

04/15/2022





1. SOUTH ELEVATION

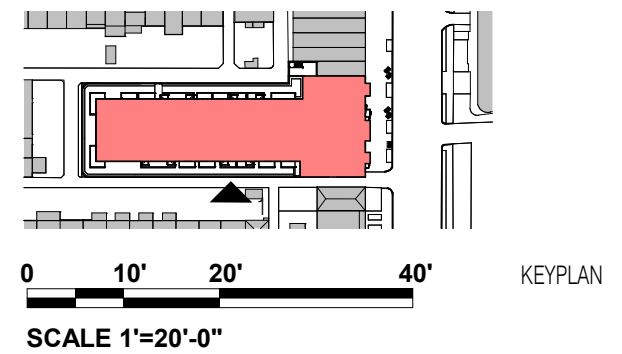


4618 14TH STREET, NW

COPYRIGHT © 2017 PGN ARCHITECTS, PLLC

SOUTH ELEVATION | A.28


04/15/2022



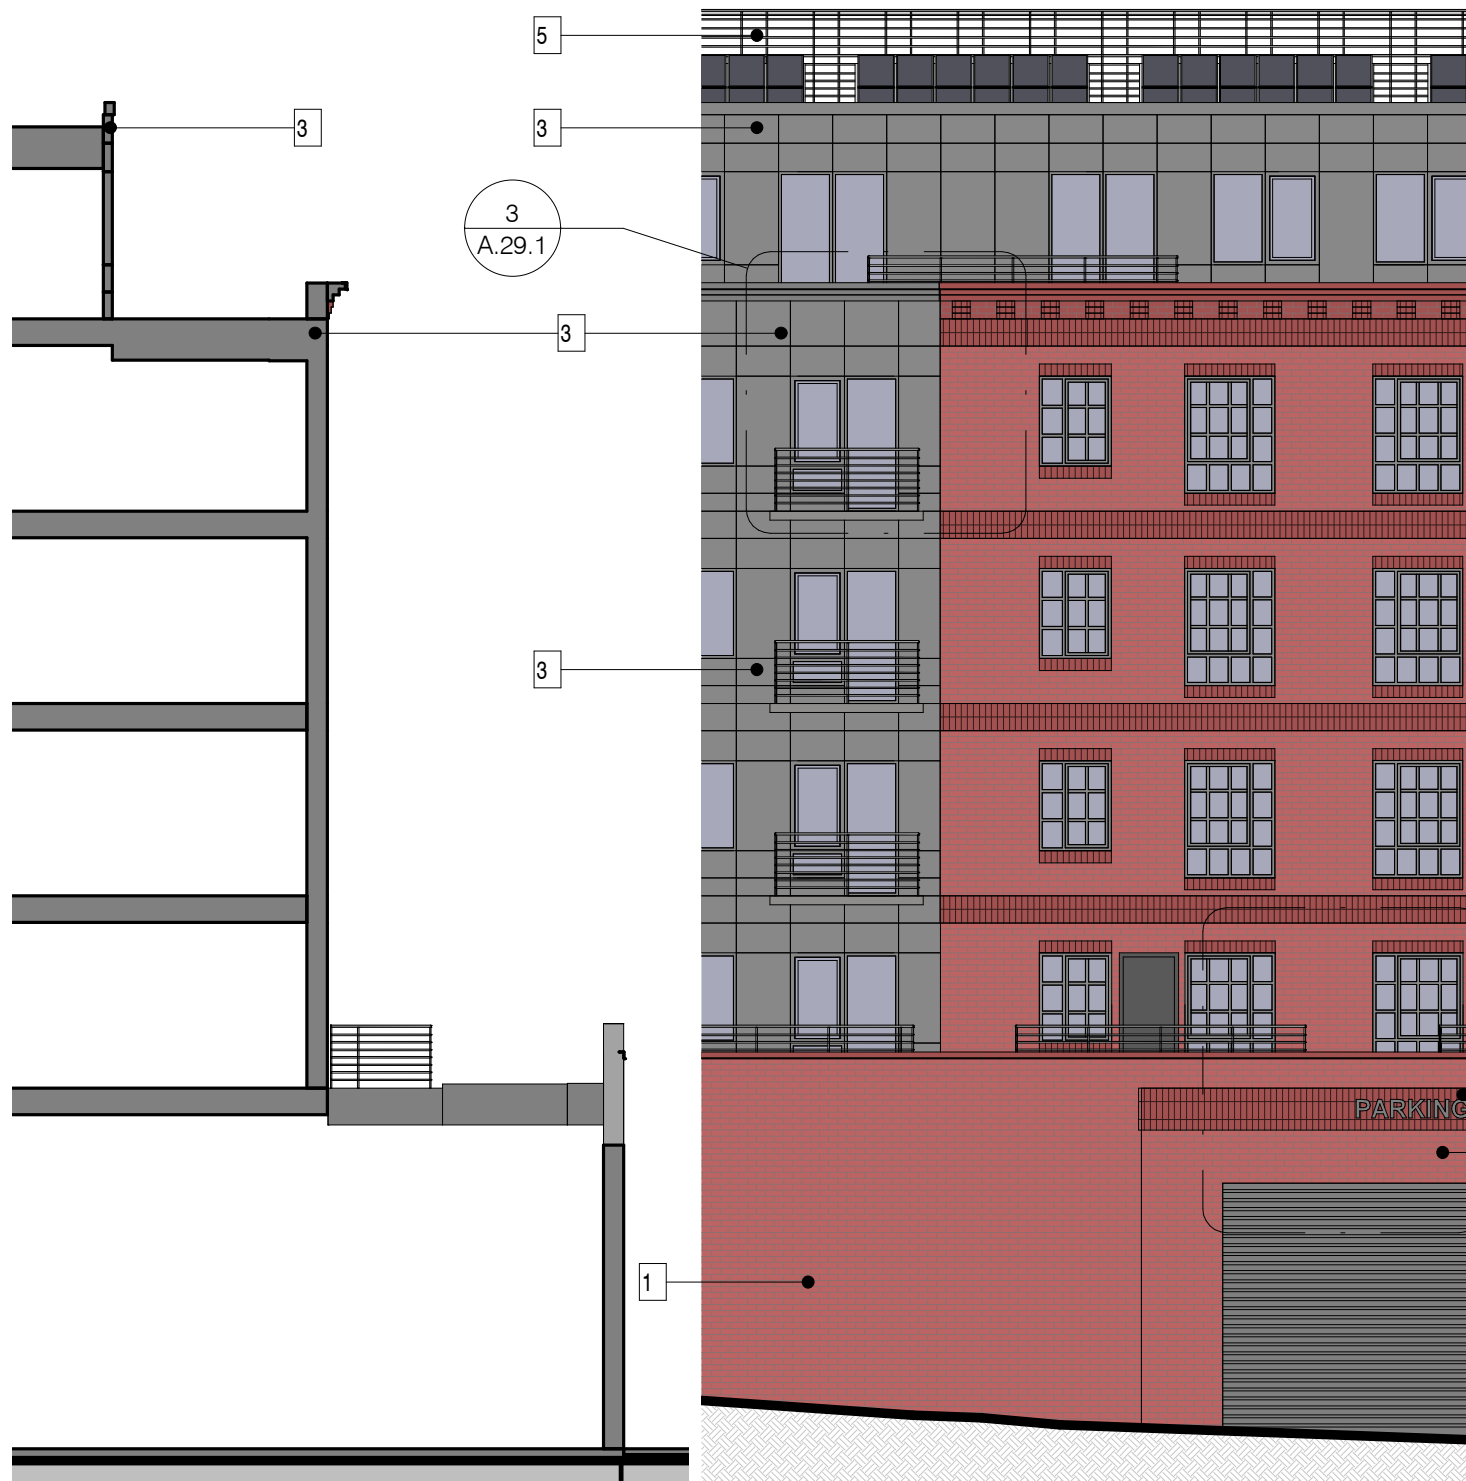


1. SETCTION


2. PARTIAL ELEVATION

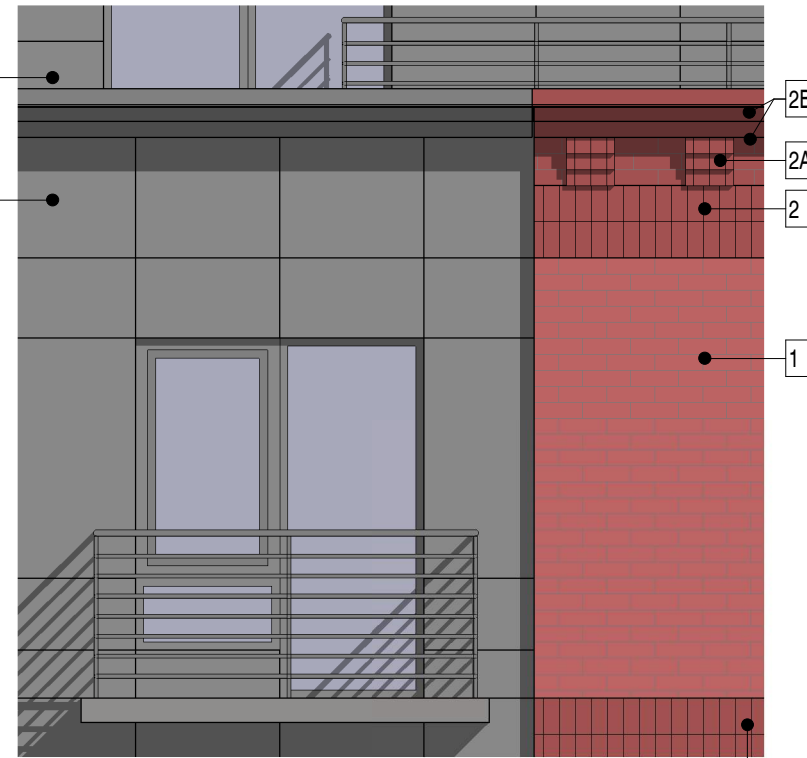

3. DETAIL

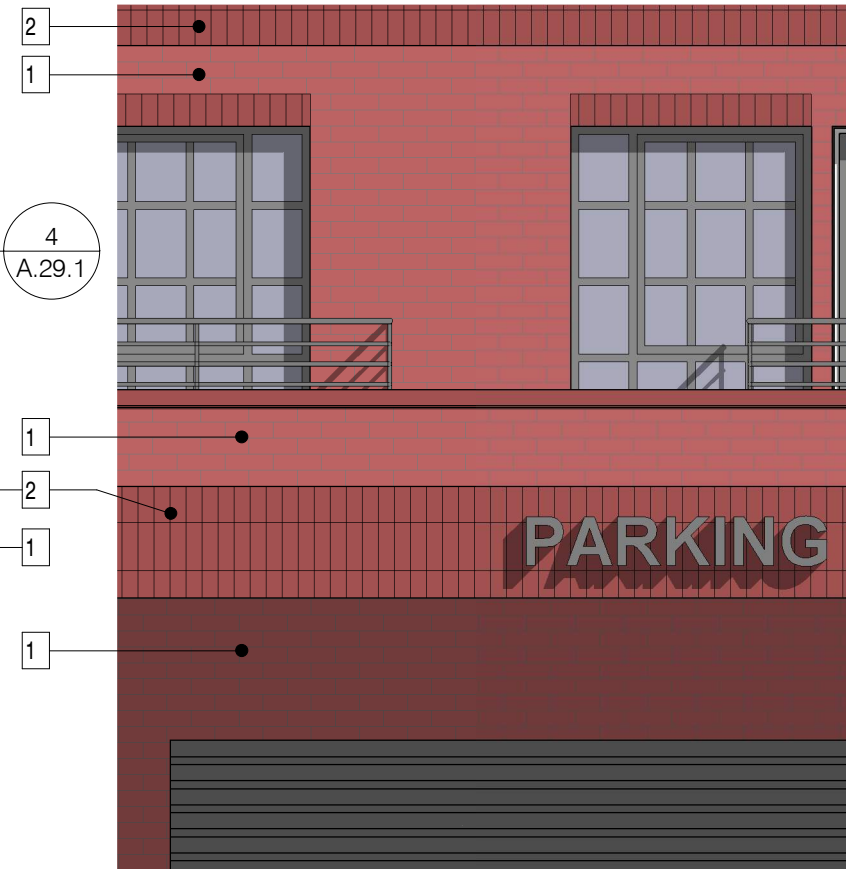


4. DETAIL

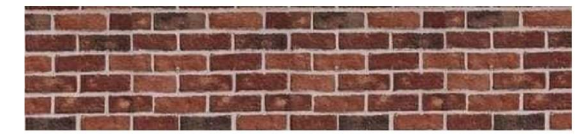

1. UTILITY SIZE RED BRICK



2. CLOSURE RED BRICK - SOLDIER COURSE

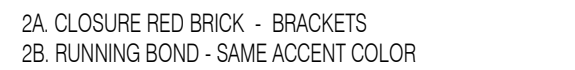

2A. CLOSURE RED BRICK - BRACKETS







2B. RUNNING BOND - SAME ACCENT COLOR



3. CEMENTITIOUS PANELS - GREY



5. PENTHOUSE EQUIPMENT - SCREEN

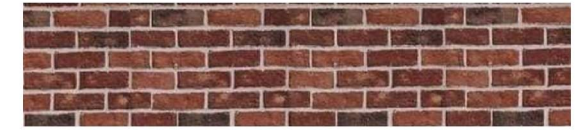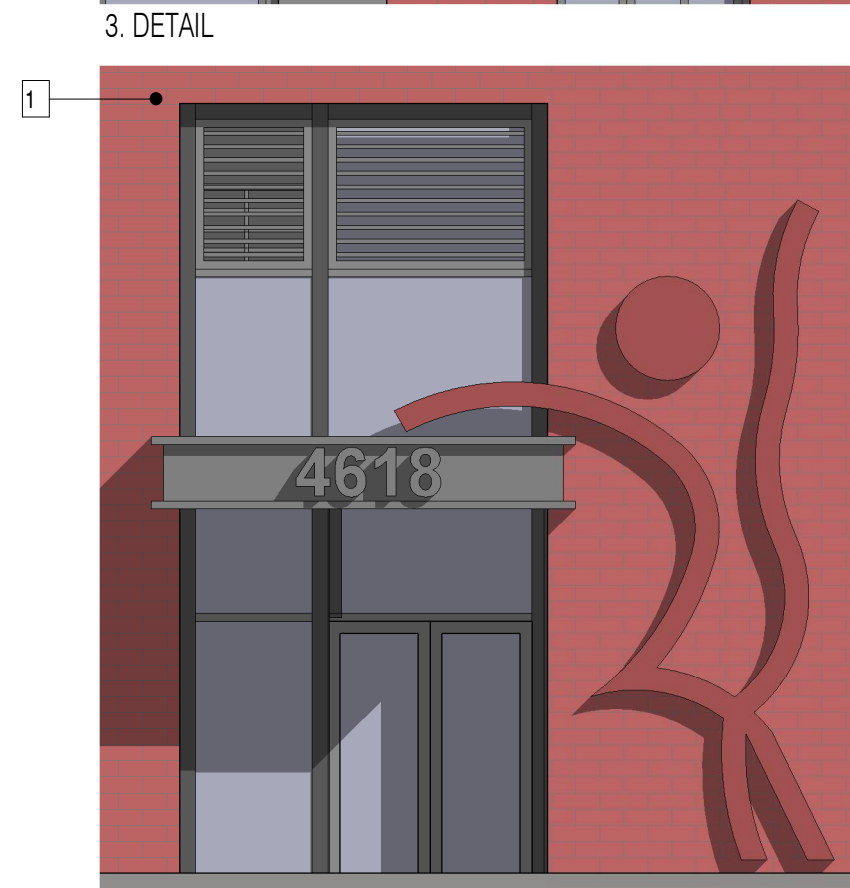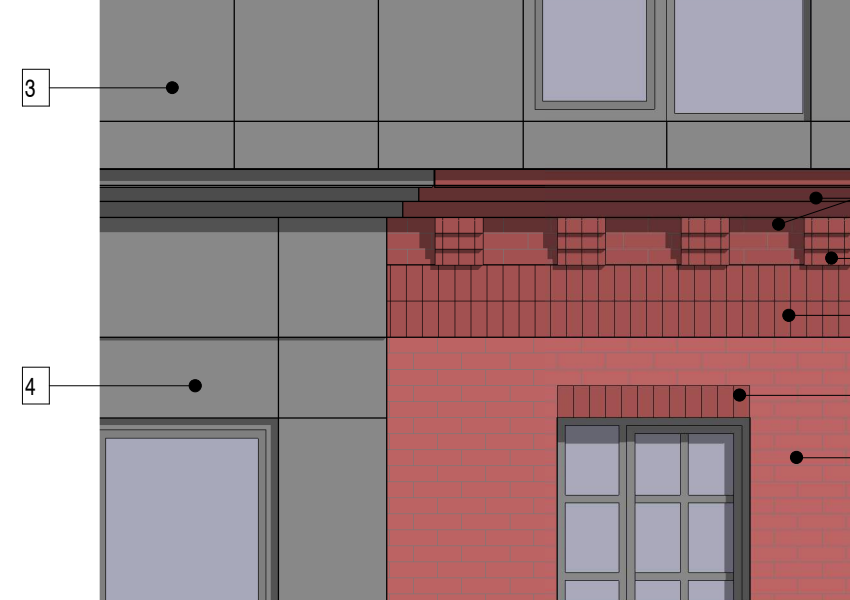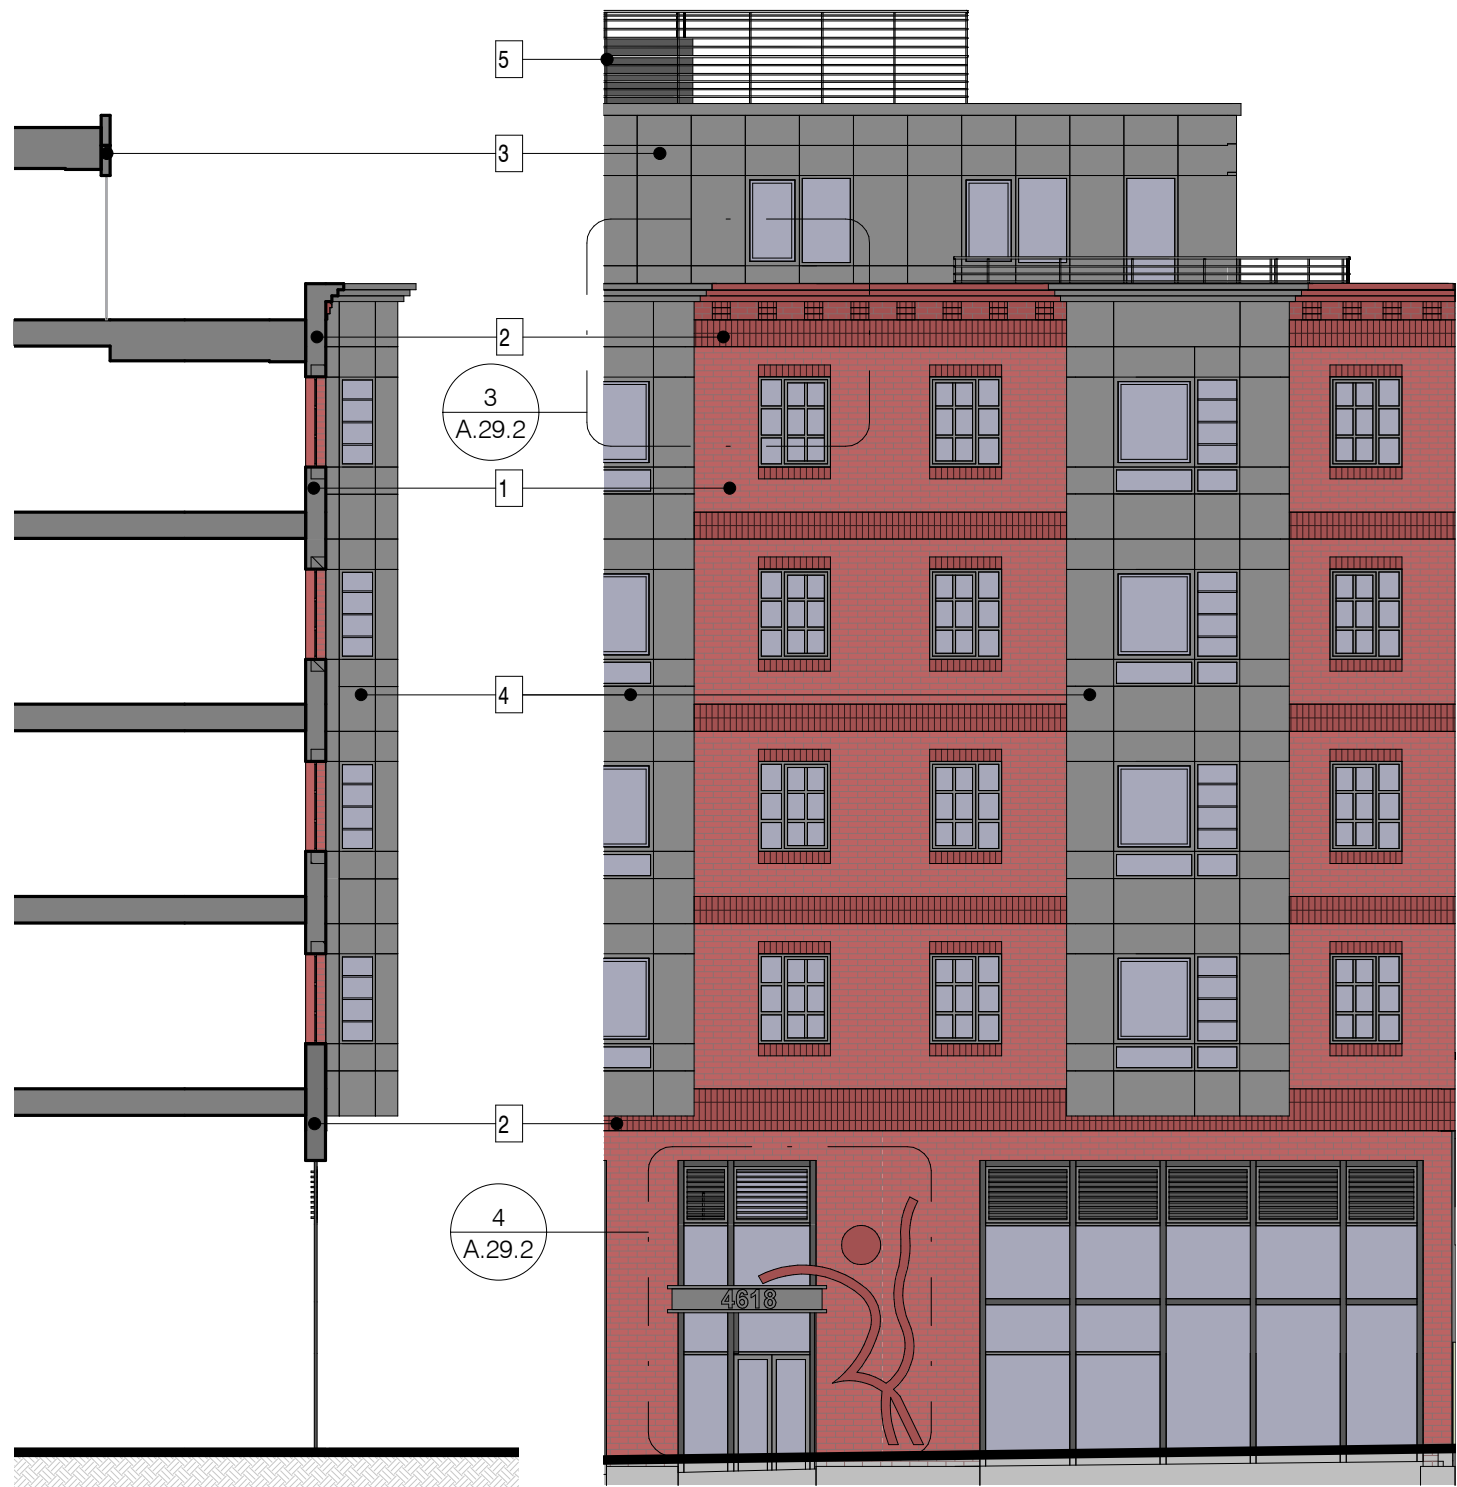

1. UTILITY SIZE RED BRICK



2. CLOSURE RED BRICK - SOLDIER COURSE

2A. CLOSURE RED BRICK - BRACKETS

2B. RUNNING BOND - SAME ACCENT COLOR



3. CEMENTITIOUS PANELS - GREY



4. METAL PANELS - GREY



5. PENTHOUSE EQUIPMENT - SCREEN

1. SECTION

2. PARTIAL ELEVATION

3. DETAIL

4. DETAIL

4618 14TH STREET, NW

PARTIAL 14TH STREET ELEVATION - MATERIALS A.29.2



A. PERSPECTIVE - 14TH STREET

KEYPLAN


4618 14TH STREET, NW

PERSPECTIVE VIEW - 14TH STREET | A.30

COPYRIGHT © 2017 PGN ARCHITECTS, PLLC

04/15/2022



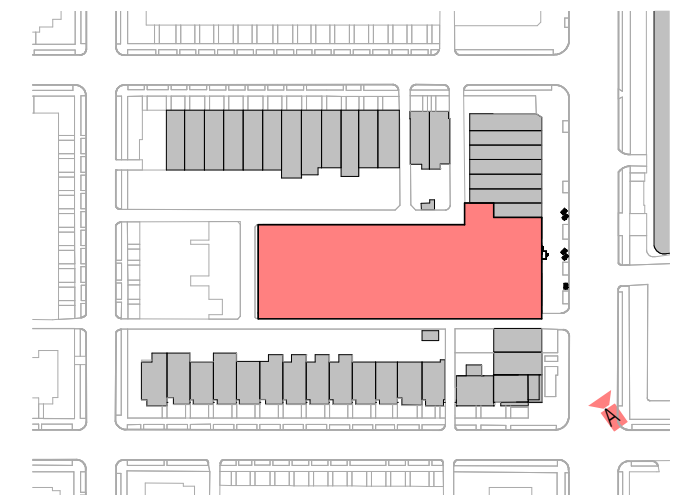

A. PERSPECTIVE - 14TH STREET

KEYPLAN

4618 14TH STREET, NW

PERSPECTIVE VIEW - 14TH STREET | A.31

COPYRIGHT © 2017 PGN ARCHITECTS, PLLC

04/15/2022





A. PERSPECTIVE - ALLEY

KEYPLAN

4618 14TH STREET, NW


PERSPECTIVE VIEW - ALLEYS A.32.

COPYRIGHT © 2017 PGN ARCHITECTS, PLLC

04/15/2022





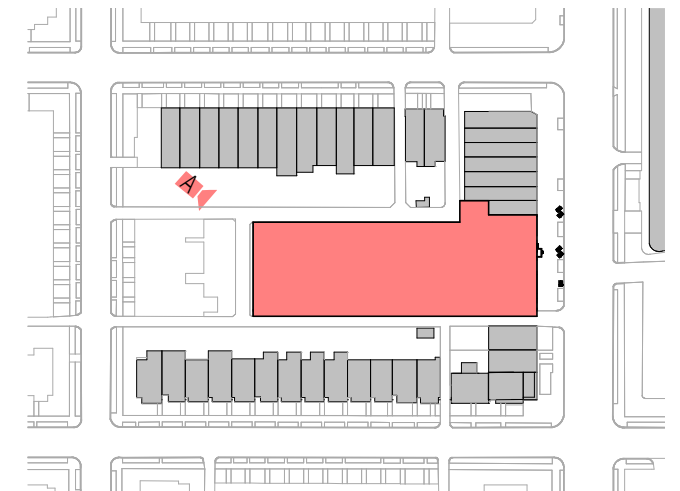

A. PERSPECTIVE - ALLEY

KEYPLAN


4618 14TH STREET, NW

PERSPECTIVE VIEW - ALLEYS A.33.

COPYRIGHT © 2017 PGN ARCHITECTS, PLLC

04/15/2022





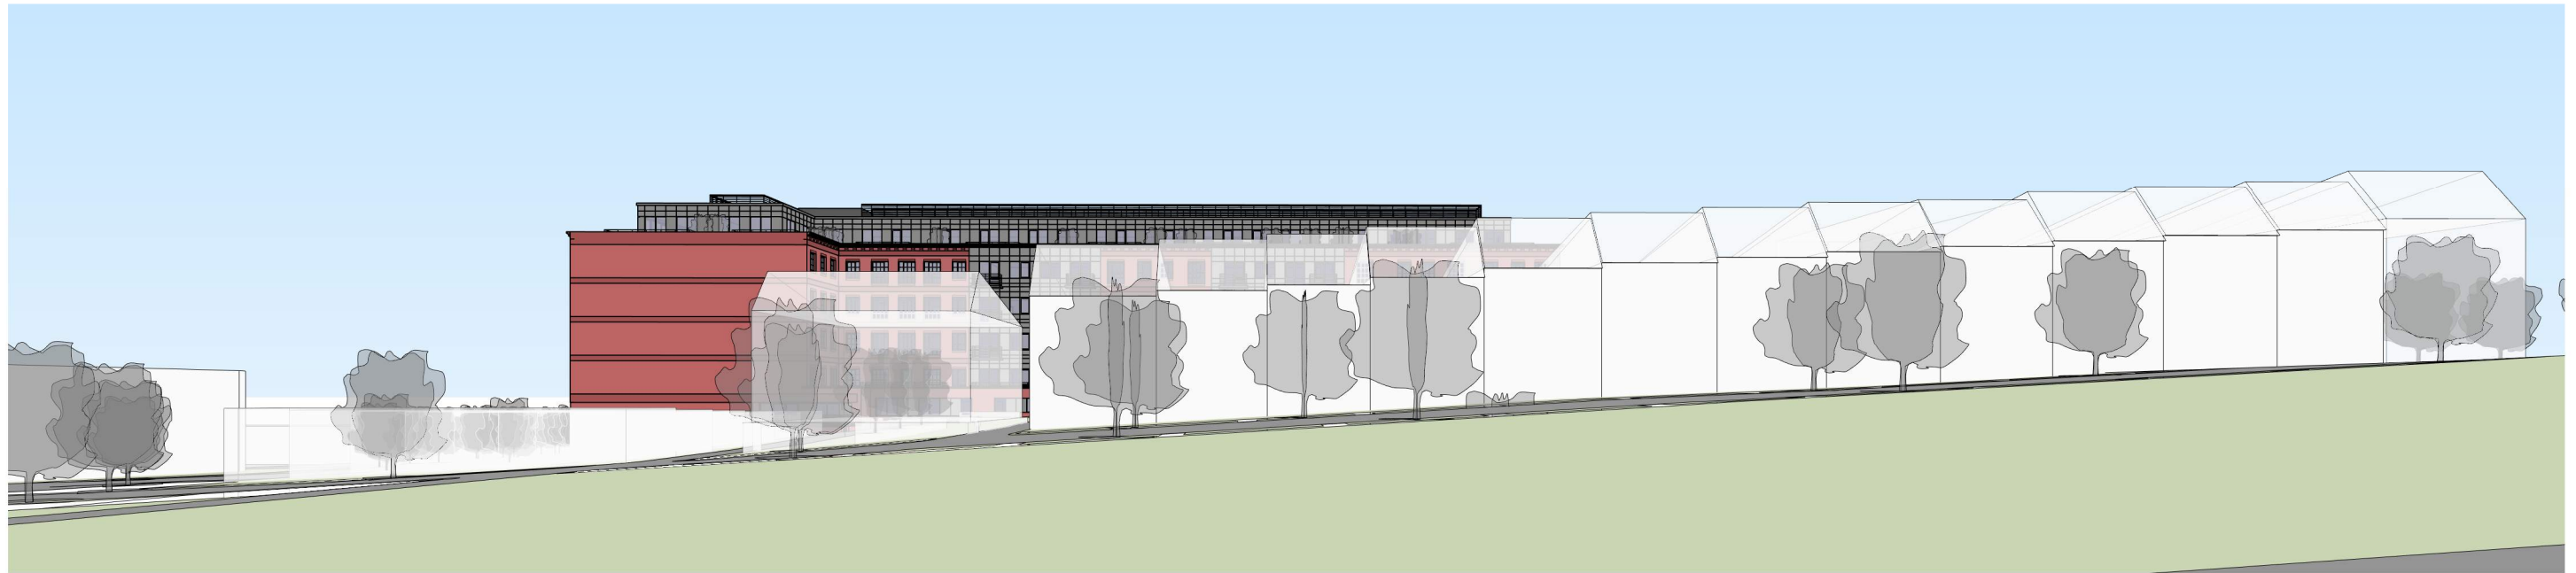

A. ELEVATION PERSPECTIVE - CRITTENDEN



KEYPLAN

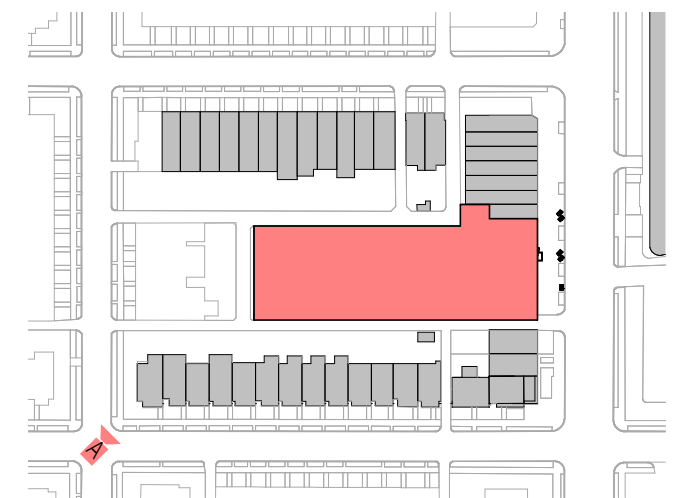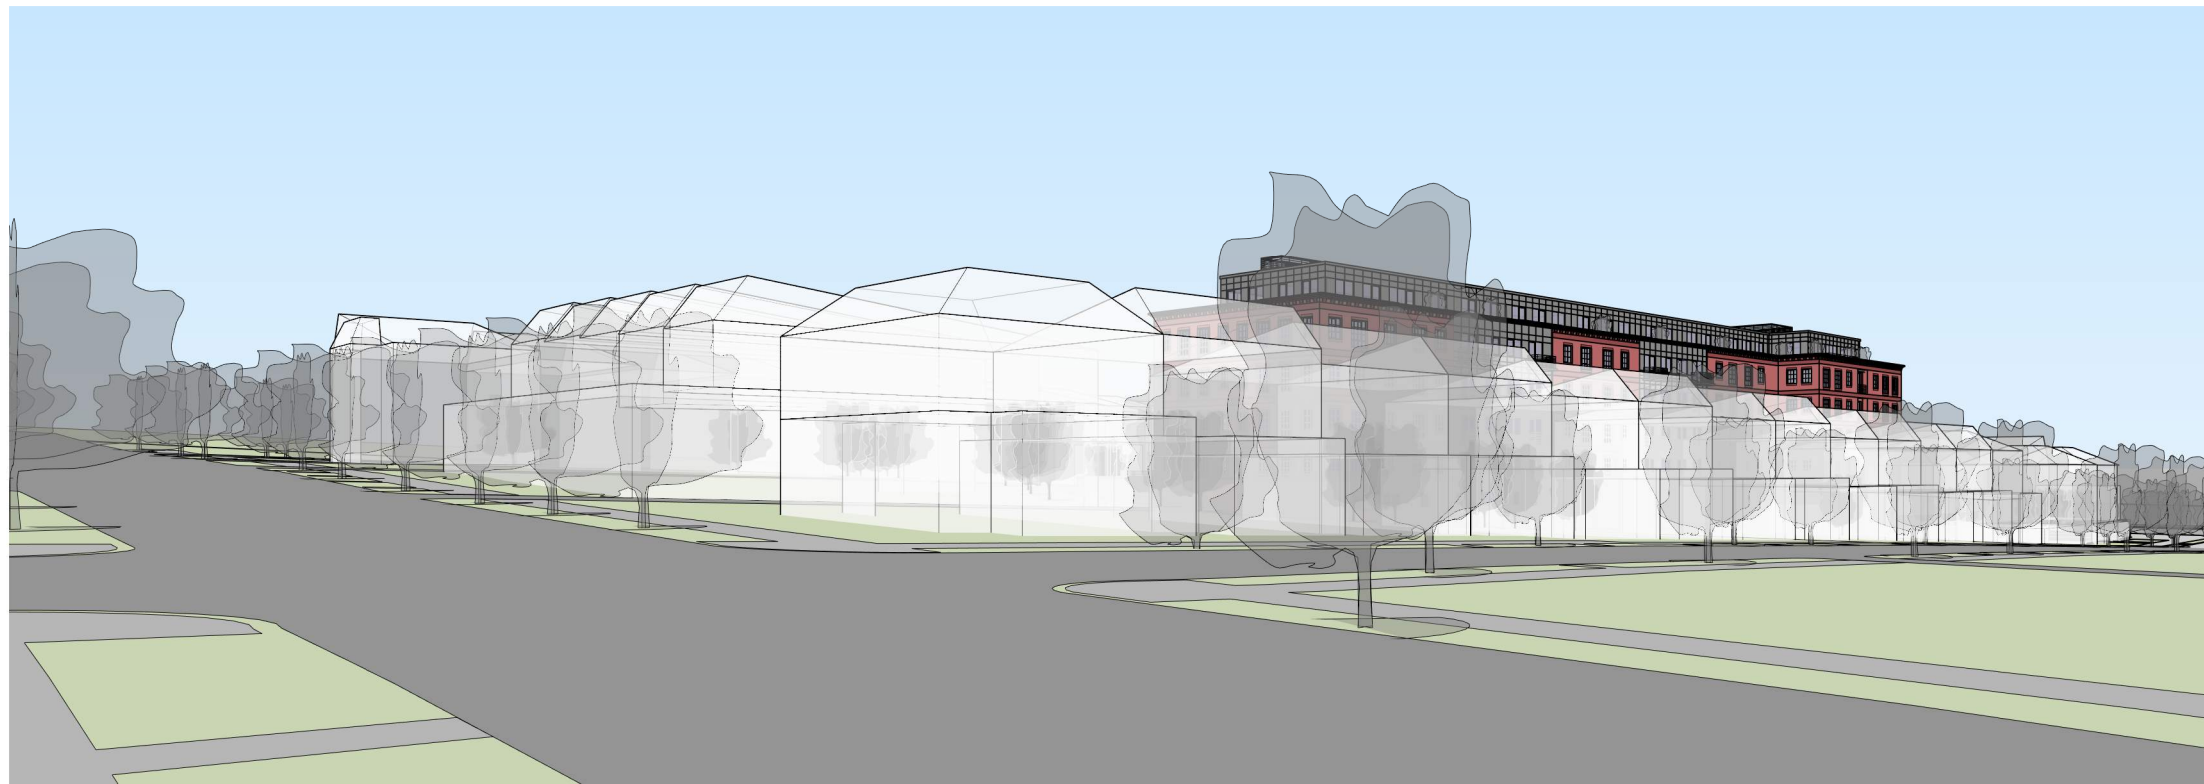

VIEW - 15TH STREET NW & BUCHANAN ST NW

KEYPLAN

4618 14TH STREET, NW

COPYRIGHT © 2017 PGN ARCHITECTS, PLLC


PERSPECTIVE VIEW | A.35

04/15/2022





A. ELEVATION PERSPECTIVE - BUCHANAN

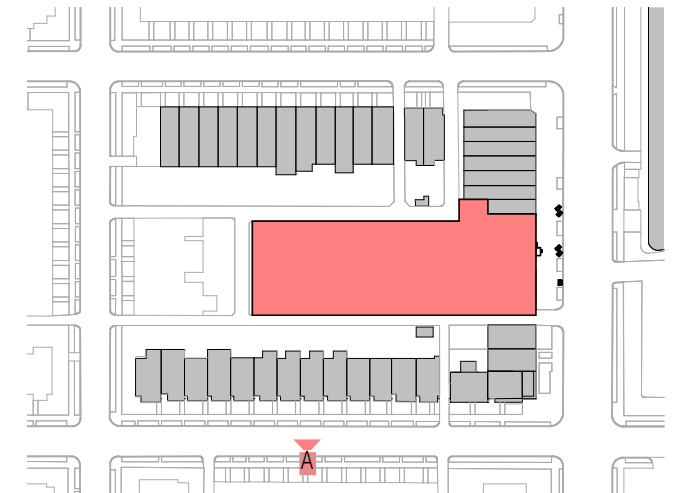

KEYPLAN



VIEW - 14TH STREET NW & CRITTENDEN ST NW

KEYPLAN



# 4618 14TH STREET, NW

COPYRIGHT © 2017 PGN ARCHITECTS, PLLC

# PERSPECTIVE VIEW | A.37

04/15/2022



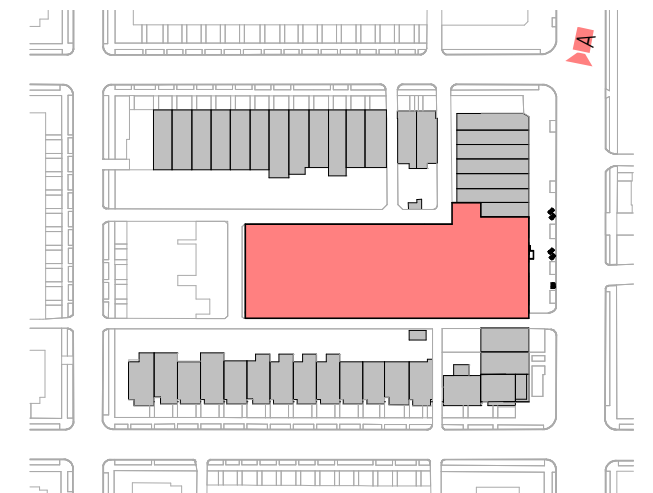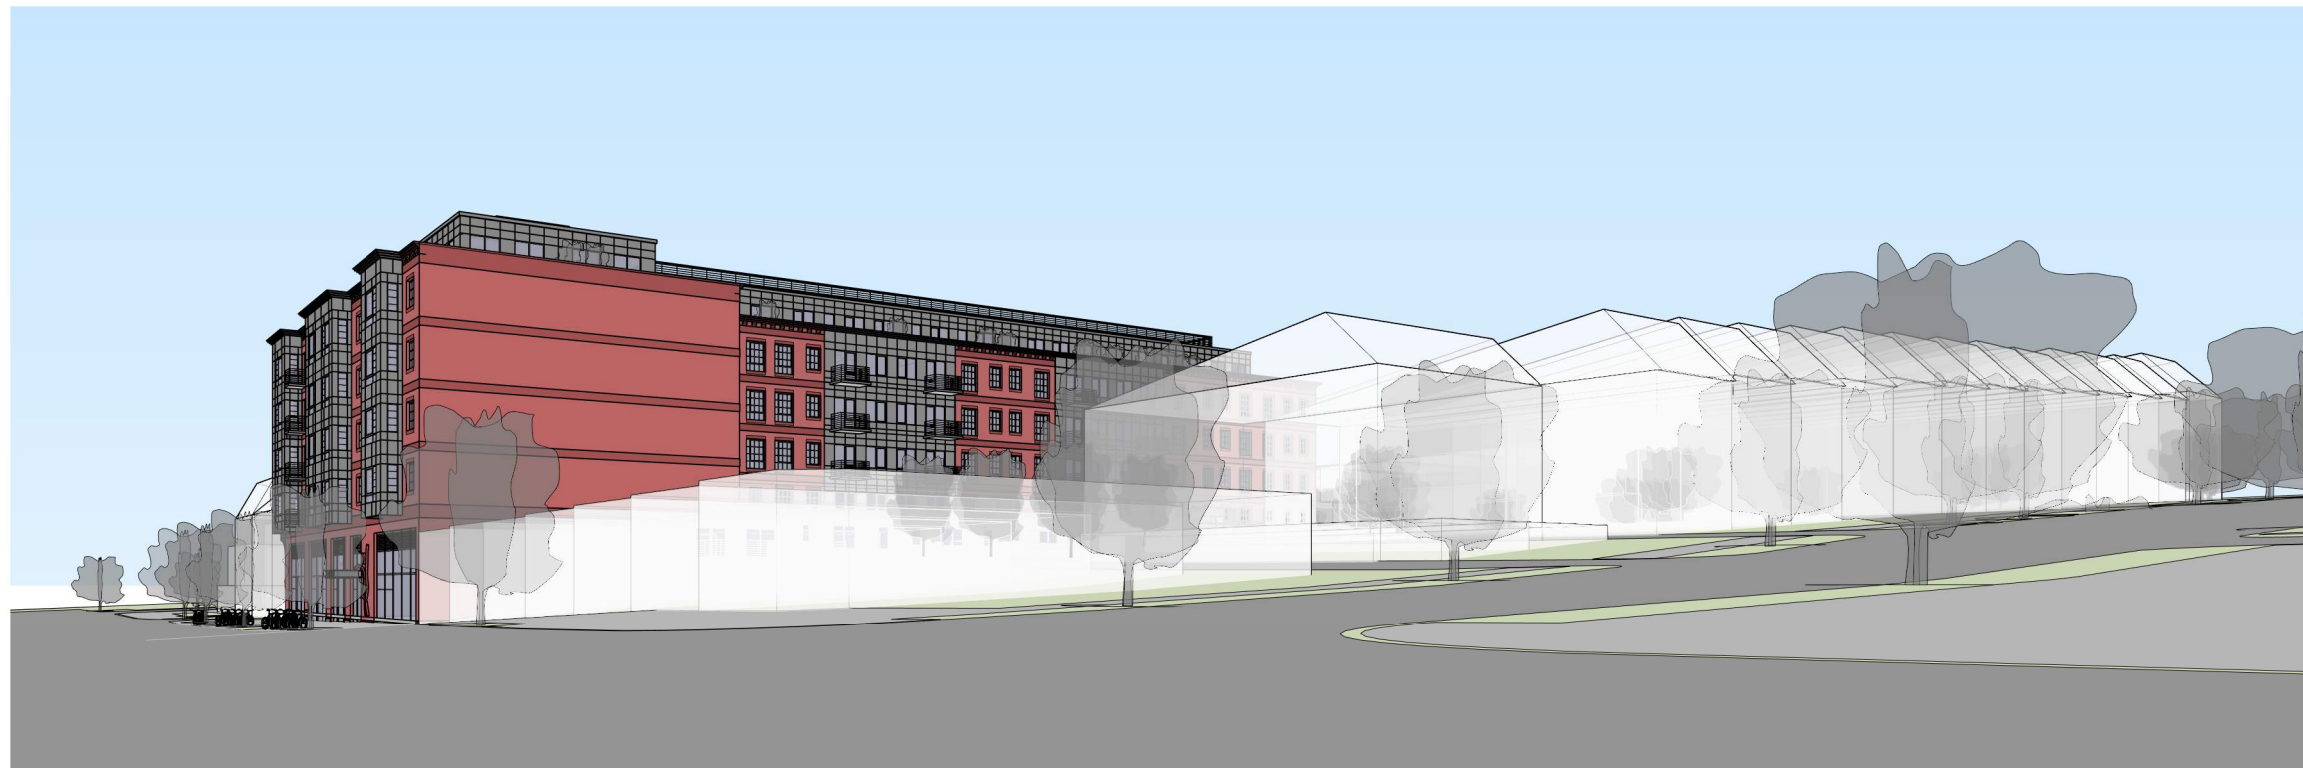

VIEW - 14TH STREET NW & CRITTENDEN ST NW

KEYPLAN


4618 14TH STREET, NW

PREPECTIVE VIEW | A.38


COPYRIGHT © 2017 PGN ARCHITECTS, PLLC

04/15/2022



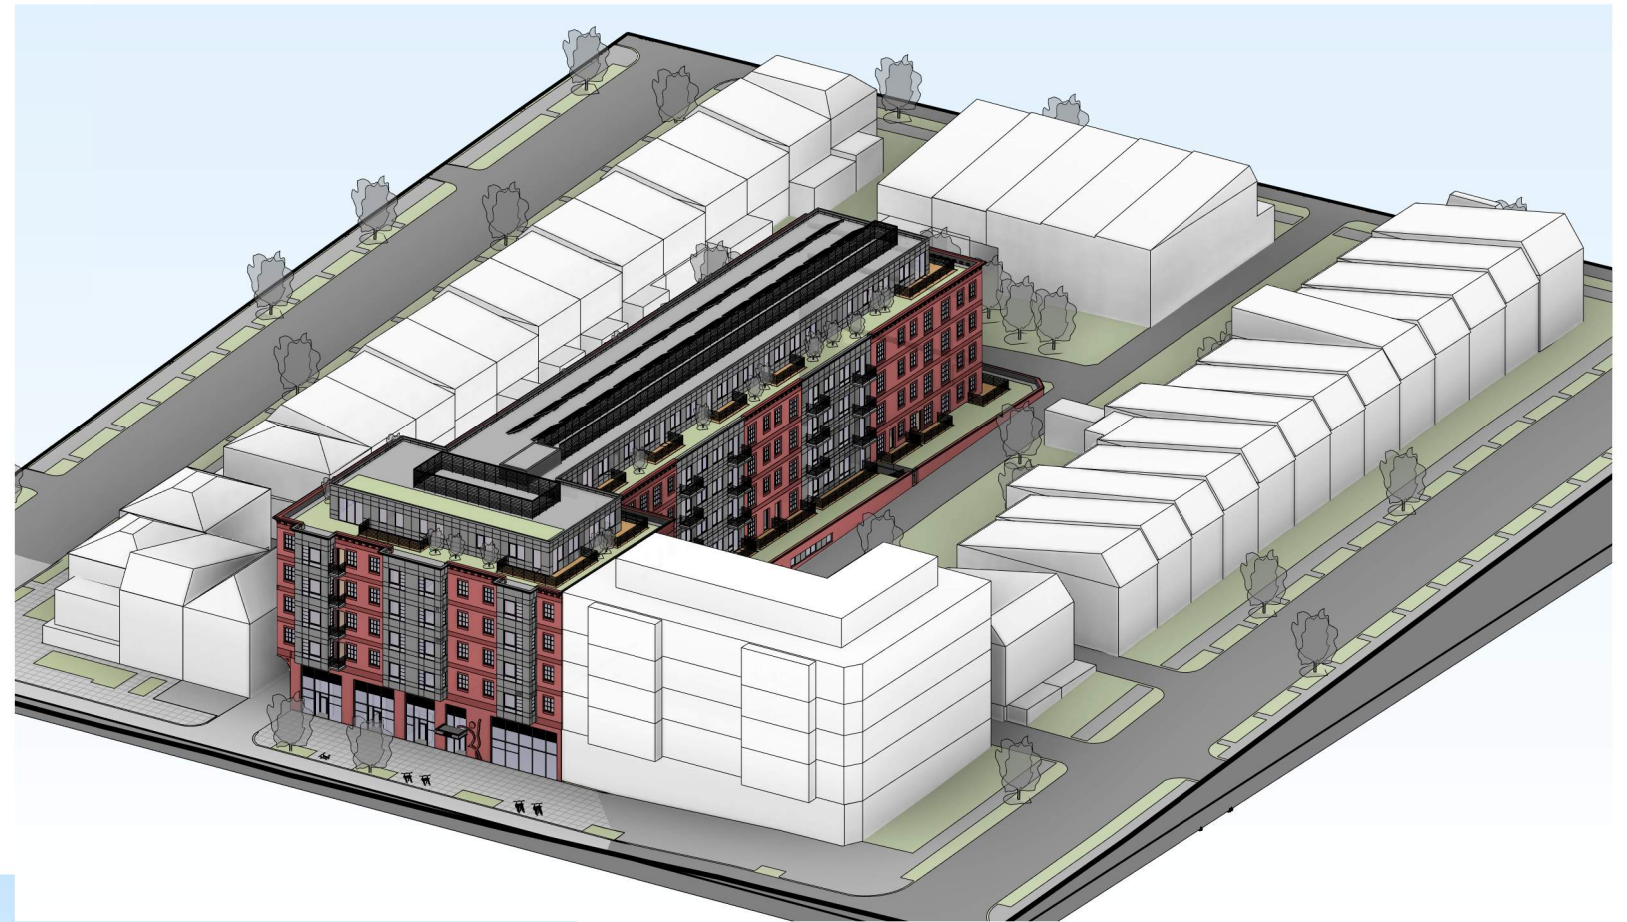

AERIAL VIEW

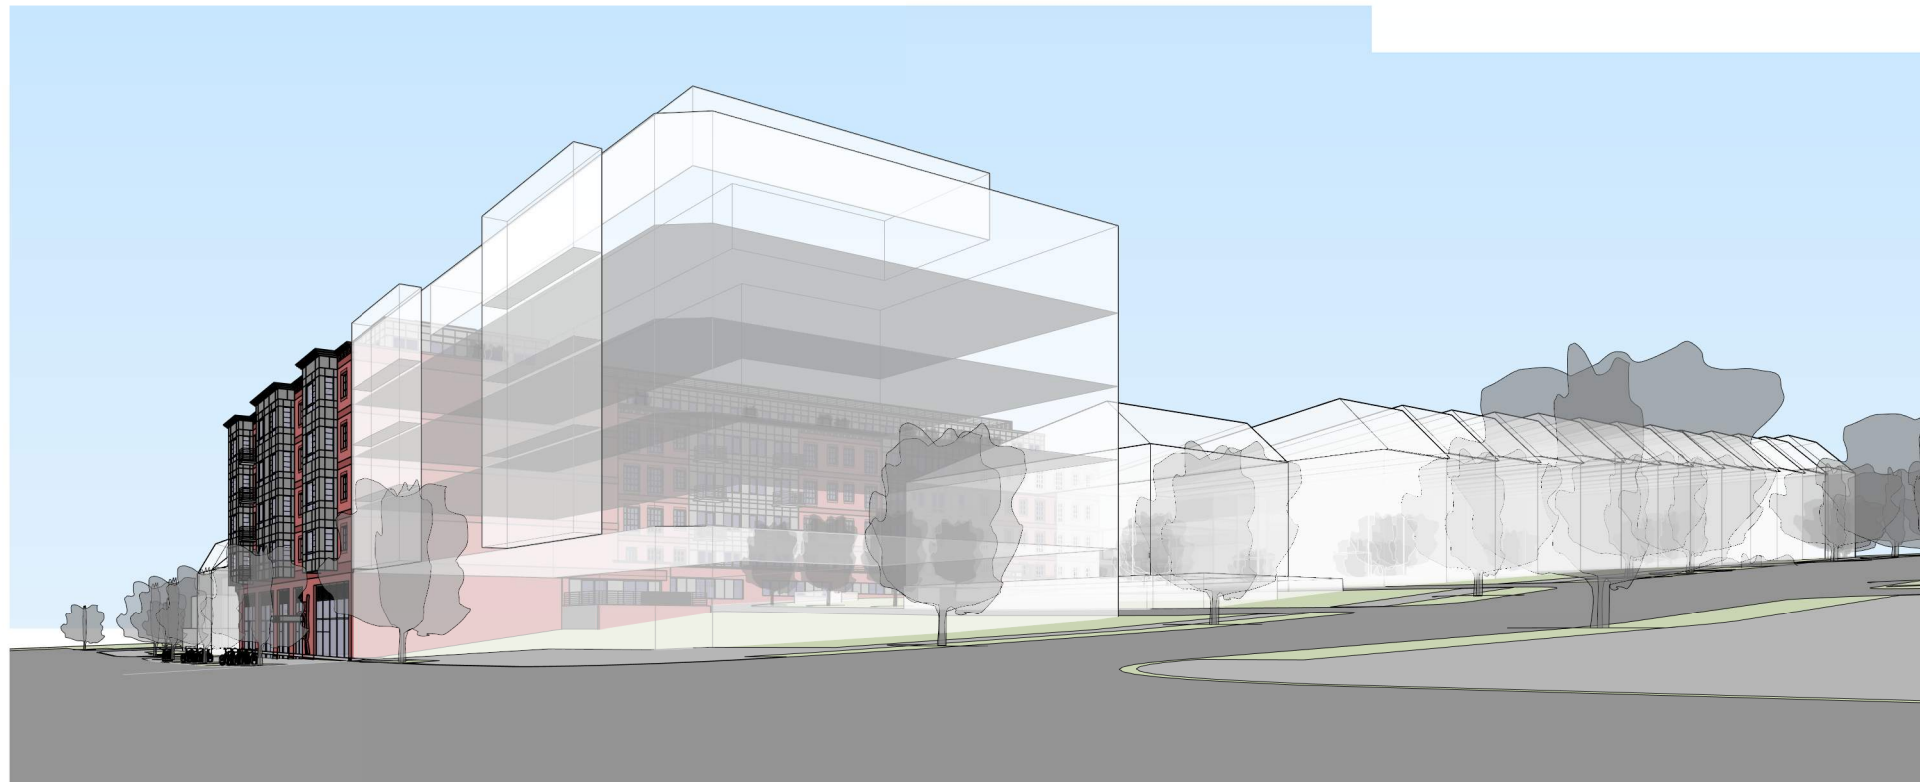

VIEW - 14TH STREET NW & CRITTENDEN ST NW



KEYPLAN

4618 14TH STREET, NW

COPYRIGHT © 2017 PGN ARCHITECTS, PLLC

MU-5 CORNER DEVELOPMENT | A.38.A

04/15/2022

