



CORNER BAY & BALCONY DETAIL

 


1ST FLOOR CORNER & PEDESTRIAN PAVERS



MP-1

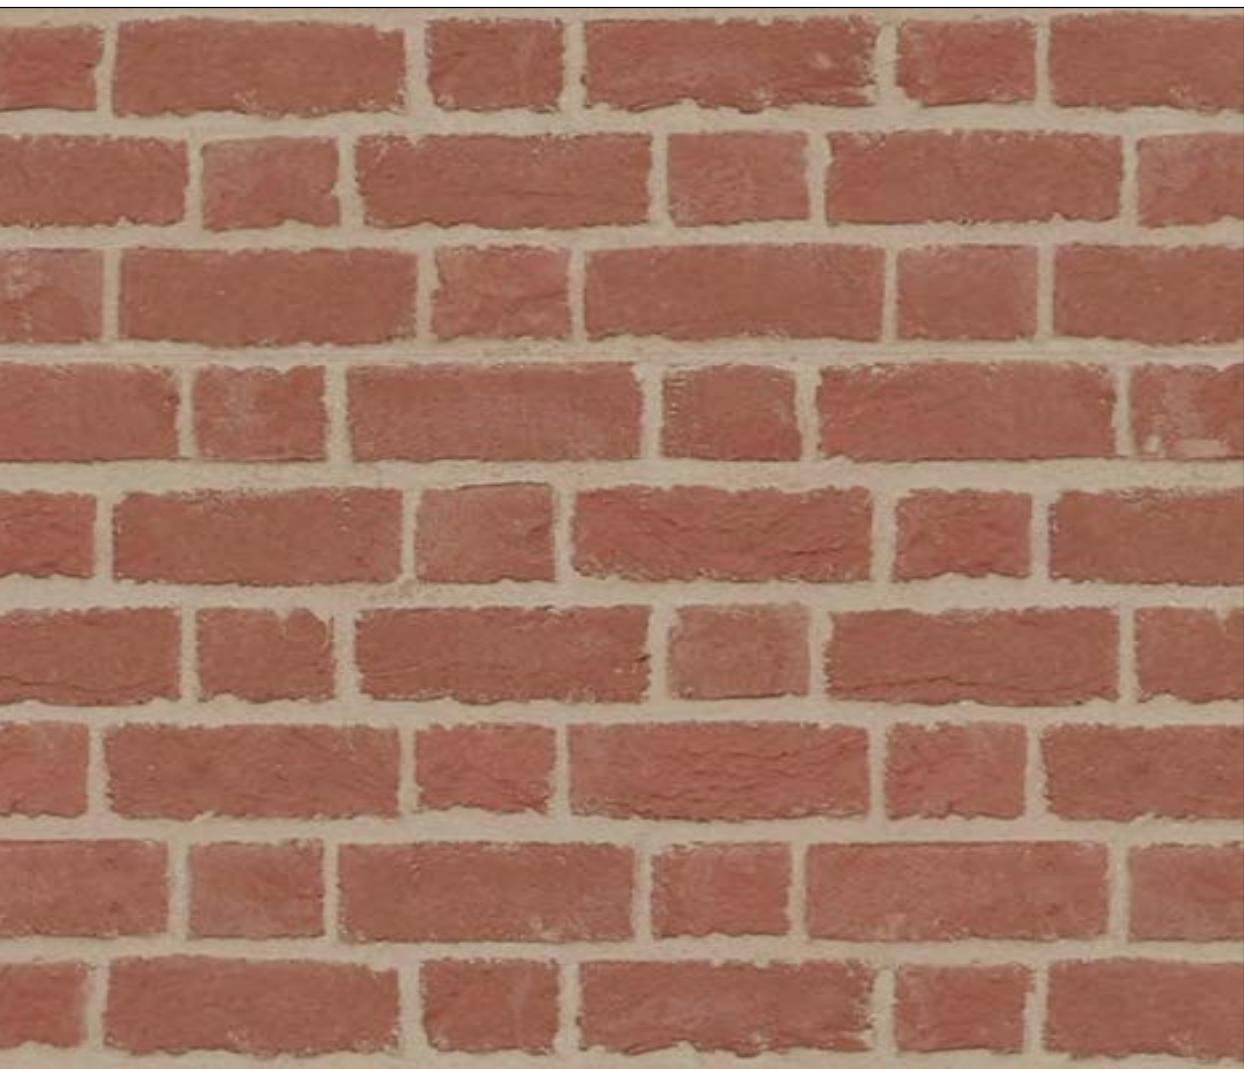


BR-1

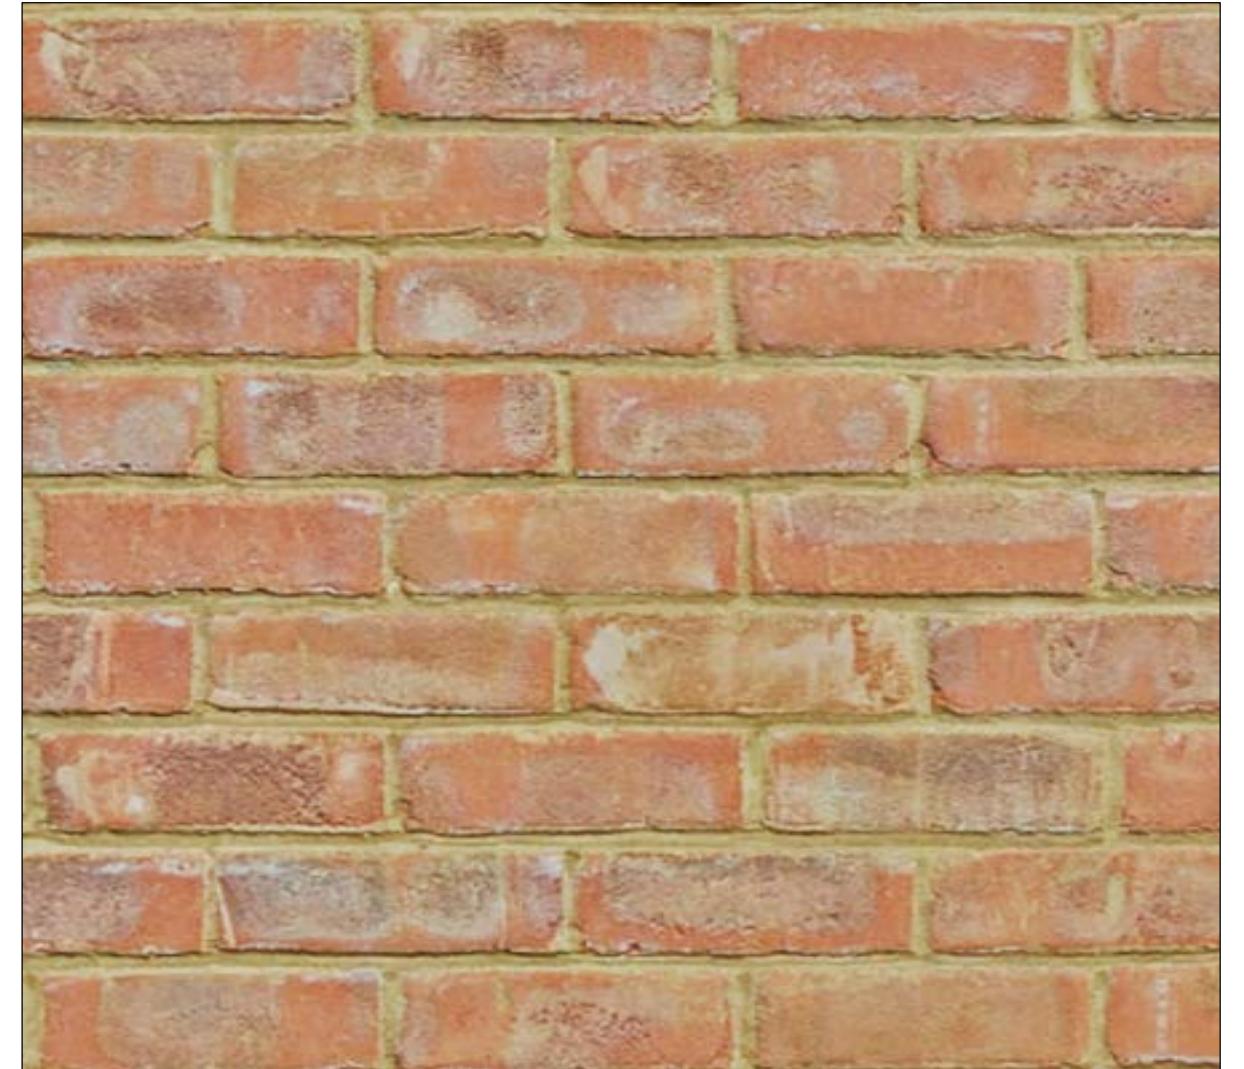

BR-2




ENLARGED ELEVATION

 

MP-1



BR-2

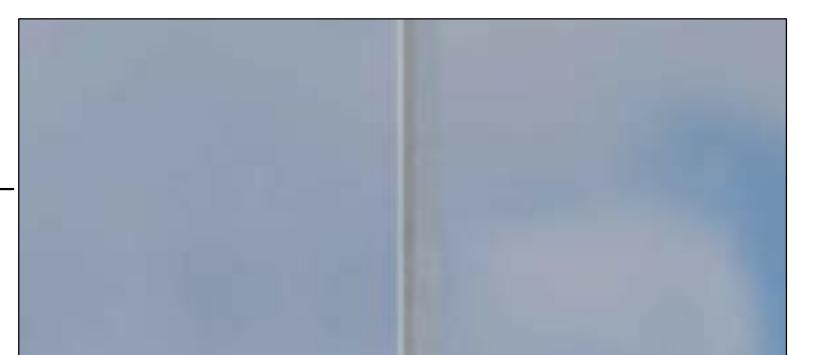

SUNGARD NEUTRAL 61 ON CLEAR



FAIR FACED CONCRETE



BR-1

BUILDING MATERIALS  
& DETAIL VIEWS

REVISIONS

SOUTH CAPITOL  
STREET SW,  
WASHINGTON D.C.

N.T.S

SCALE

09.02.2022

ISSUE

A401

ZONING COMMISSION  
DRAWING NUMBER  
DATE NO. 2127

RICH MARKUS  
ARCHITECTS  
2601 P STREET NW, 2ND FLR  
WASHINGTON DC 20007  
202.333.2877 V

RICH MARKUS  
ARCHITECTS  
2601 P STREET NW, 2ND FLR  
WASHINGTON DC 20007  
202.333.2877 V

FILE NAME: SOUTH CAPITOL STREET.dwg



SOUTH CAPITOL STREET AND N STREET VIEW

PROPOSED VIEW

REVISIONS

AS SHOWN

09.02.2022

A500

DRAWING NUMBER

SOUTH CAPITOL  
STREET SW,  
WASHINGTON D.C.

RICH MARKUS  
ARCHITECTS  
2601 P STREET NW, 2ND FLR  
WASHINGTON DC 20007  
202.333.2877 V



SOUTH CAPITOL ST. SW VIEW

A501

DRAWING NUMBER

AS SHOWN

09.02.2022

ISSUE

REVISIONS

PROPOSED VIEW

RICH MARKUS  
ARCHITECTS  
2601 P STREET NW, 2ND FLR  
WASHINGTON DC 20007  
202.333.2877 V

SOUTH CAPITOL  
STREET SW,  
WASHINGTON D.C.



N STREET SW

A502

DRAWING NUMBER

AS SHOWN

09.02.2022

REVISIONS

PROPOSED DETAIL  
VIEWS

RICH MARKUS  
ARCHITECTS  
2601 P STREET NW, 2ND FLR  
WASHINGTON DC 20007  
202.333.2877 V

FILE NAME: SOUTH CAPITOL STREET.dwg



CORNER OUTDOOR SPACE

09.02.2022

A503

DRAWING NUMBER

AS SHOWN

REVISIONS

PROPOSED DETAIL  
VIEWS

SOUTH CAPITOL  
STREET SW,  
WASHINGTON D.C.

RICH MARKUS  
ARCHITECTS  
2601 P STREET NW, 2ND FLR  
WASHINGTON DC 20007  
202.333.2877 V

FILE NAME: SOUTH CAPITOL STREET.dwg



N STREET OUTDOOR SPACE

RICH MARKUS  
ARCHITECTS  
2601 P STREET NW, 2ND FLR  
WASHINGTON DC 20007  
202.333.2877 V

SOUTH CAPITOL  
STREET SW,  
WASHINGTON D.C.

PROPOSED DETAIL  
VIEWS

REVISIONS

AS SHOWN

SCALE

09.02.2022

ISSUE

A504

DRAWING NUMBER



N STREET OUTDOOR SPACE

AS SHOWN

09.02.2022

A505

DRAWING NUMBER

FILE NAME: SOUTH CAPITOL STREET.dwg

RICH MARKUS  
ARCHITECTS  
2601 P STREET NW, 2ND FLR  
WASHINGTON DC 20007  
202.333.2877 V

SOUTH CAPITOL  
STREET SW,  
WASHINGTON D.C.

PROPOSED DETAIL  
VIEWS

REVISIONS

SCALE



SOUTH CAPITOL ST VIEW

RICH MARKUS  
ARCHITECTS  
2601 P STREET NW, 2ND FLR  
WASHINGTON DC 20007  
202.333.2877 V

SOUTH CAPITOL  
STREET SW,  
WASHINGTON D.C.

PROPOSED VIEW

REVISIONS

AS SHOWN

SCALE

09.02.2022

ISSUE

A506

DRAWING NUMBER



SOUTH CAPITOL STREET VIEW

RICH MARKUS  
ARCHITECTS  
2601 P STREET NW, 2ND FLR  
WASHINGTON DC 20007  
202.333.2877 V

SOUTH CAPITOL  
STREET SW,  
WASHINGTON D.C.

PROPOSED VIEW

REVISIONS

AS SHOWN

09.02.2022

A507

DRAWING NUMBER



N- STREET NIGHT VIEW

RICH MARKUS  
ARCHITECTS  
2601 P STREET NW, 2ND FLR  
WASHINGTON DC 20007  
202.333.2877 V

SOUTH CAPITOL  
STREET SW,  
WASHINGTON D.C.

PROPOSED VIEW

REVISIONS

AS SHOWN

SCALE

07.18.2022

A508

DRAWING NUMBER



NIGHT VIEW

A509

DRAWING NUMBER

AS SHOWN


07.18.2022

REVISIONS


PROPOSED VIEW

RICH MARKUS  
ARCHITECTS  
2601 P STREET NW, 2ND FLR  
WASHINGTON DC 20007  
202.333.2877 V


FILE NAME: SOUTH CAPITOL STREET.dwg

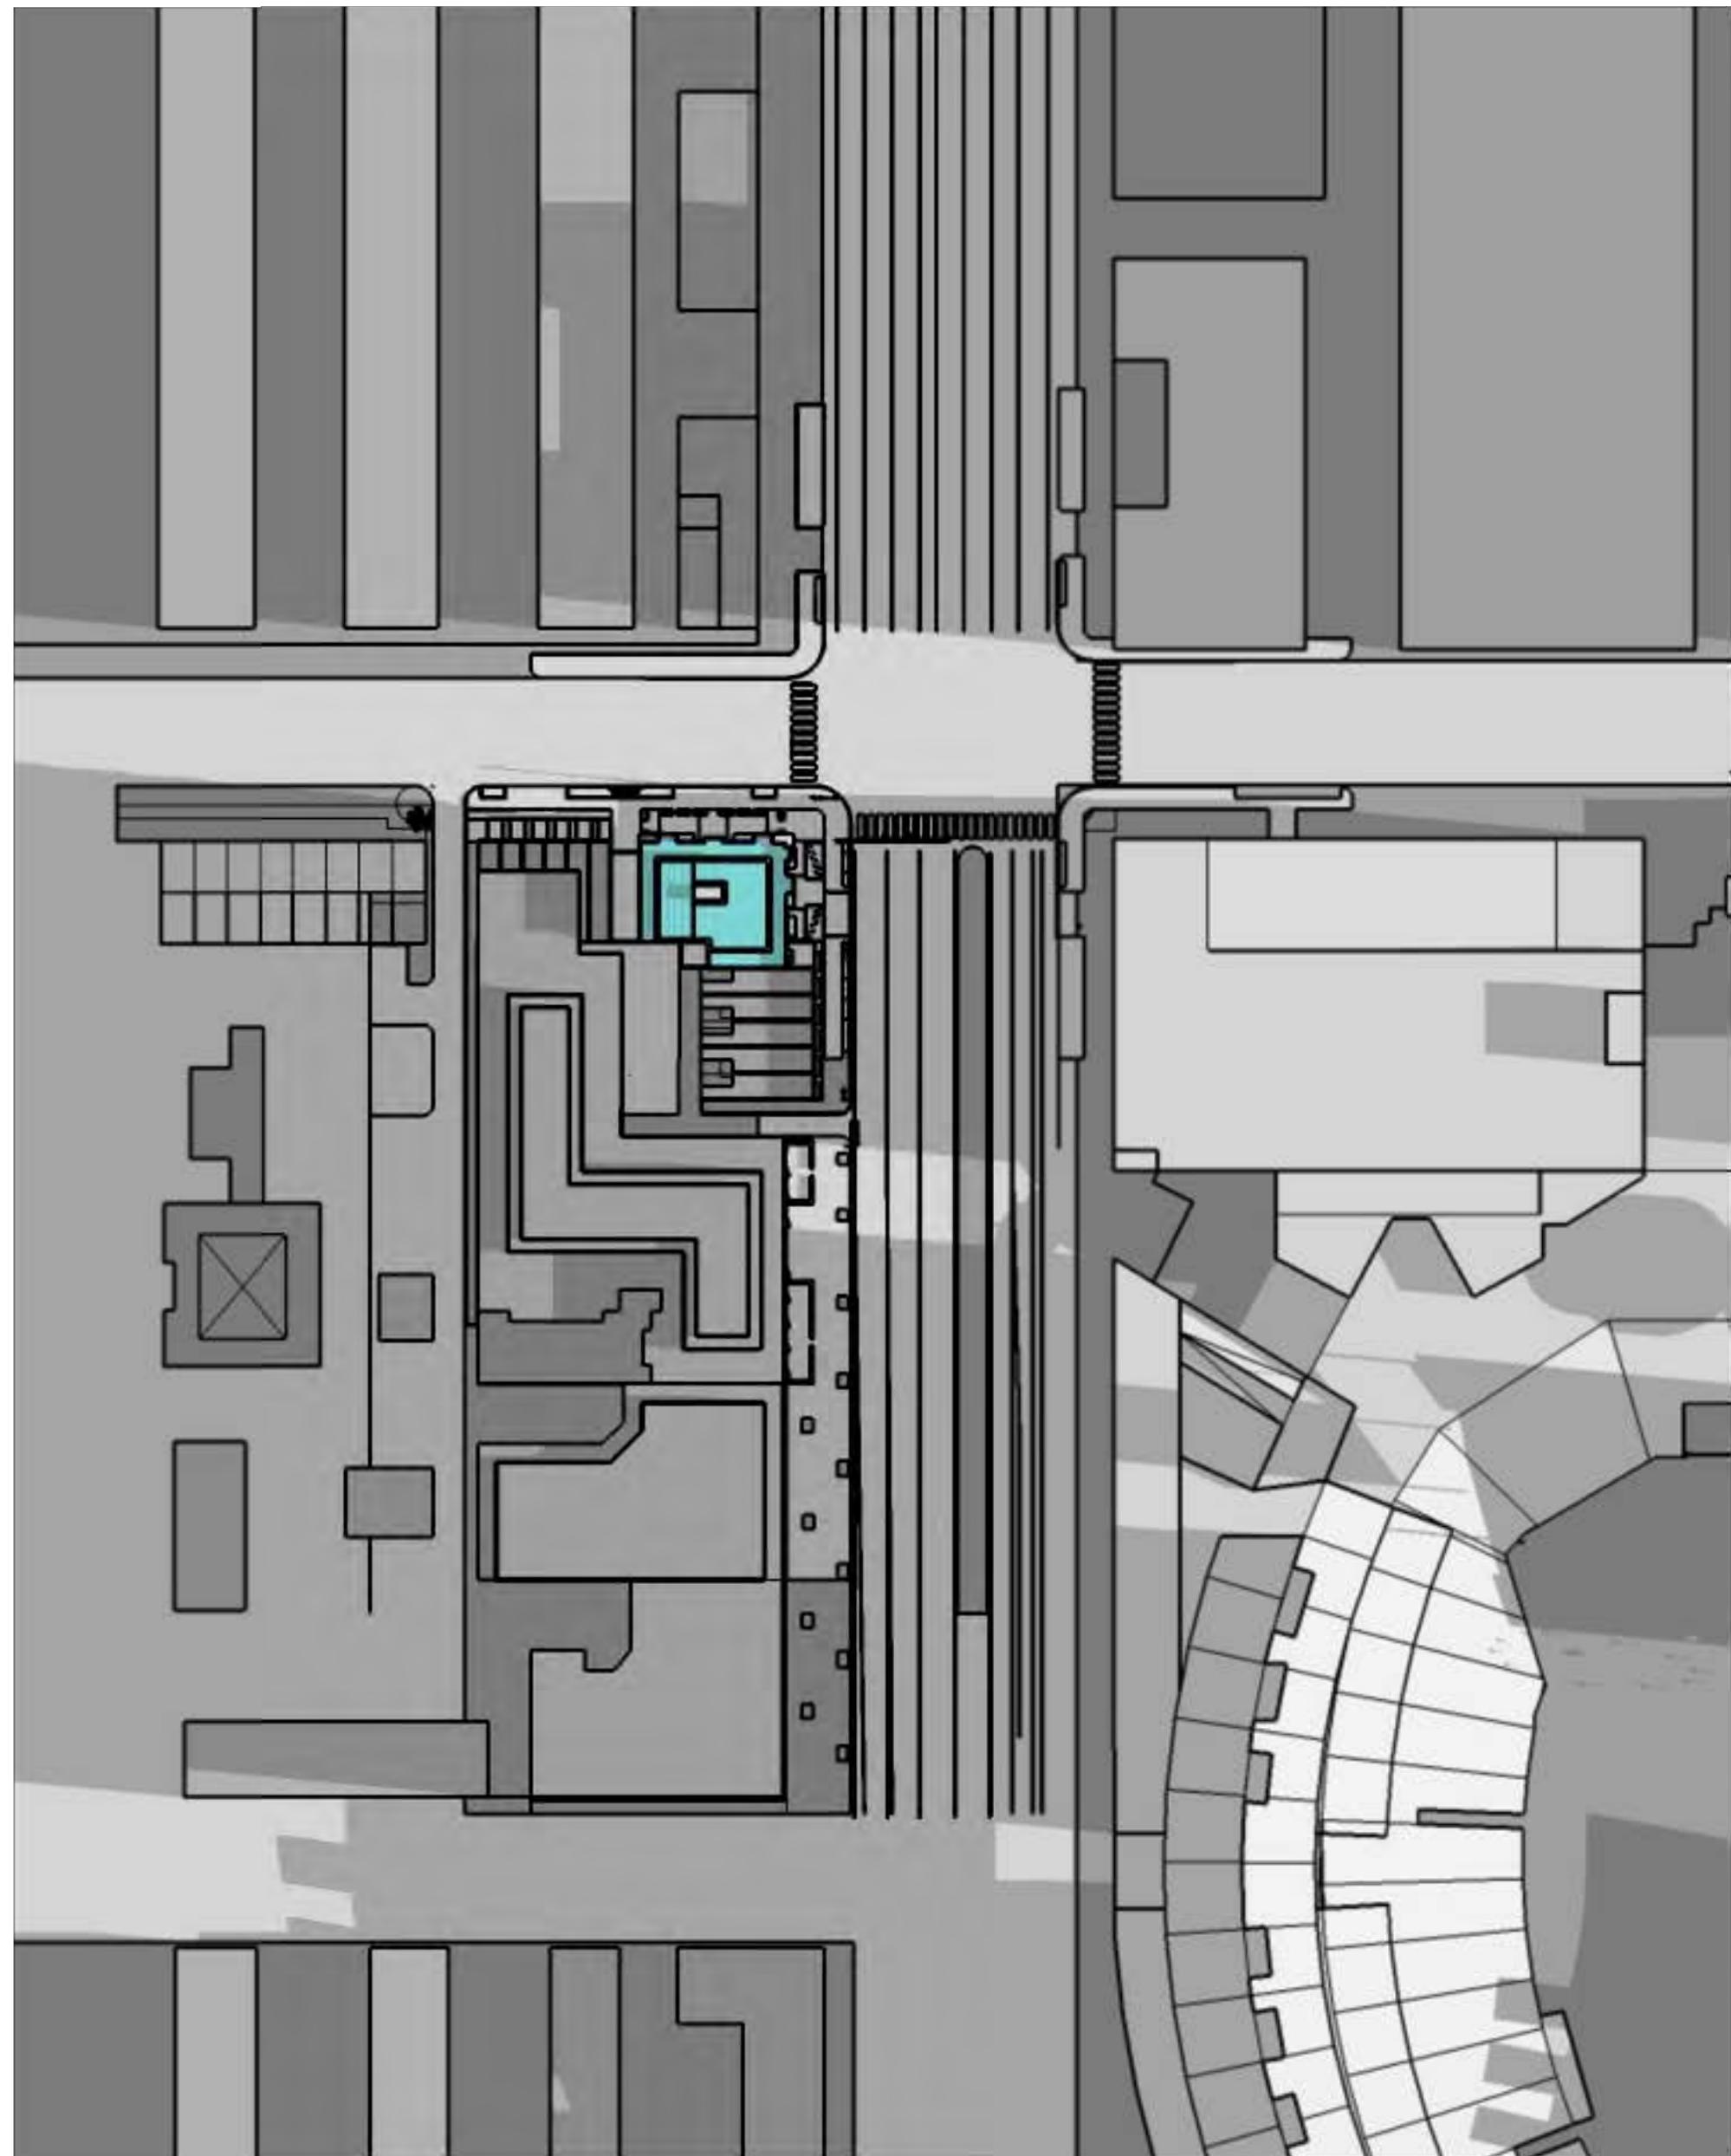

1 March/September @9:00AM  
NTS

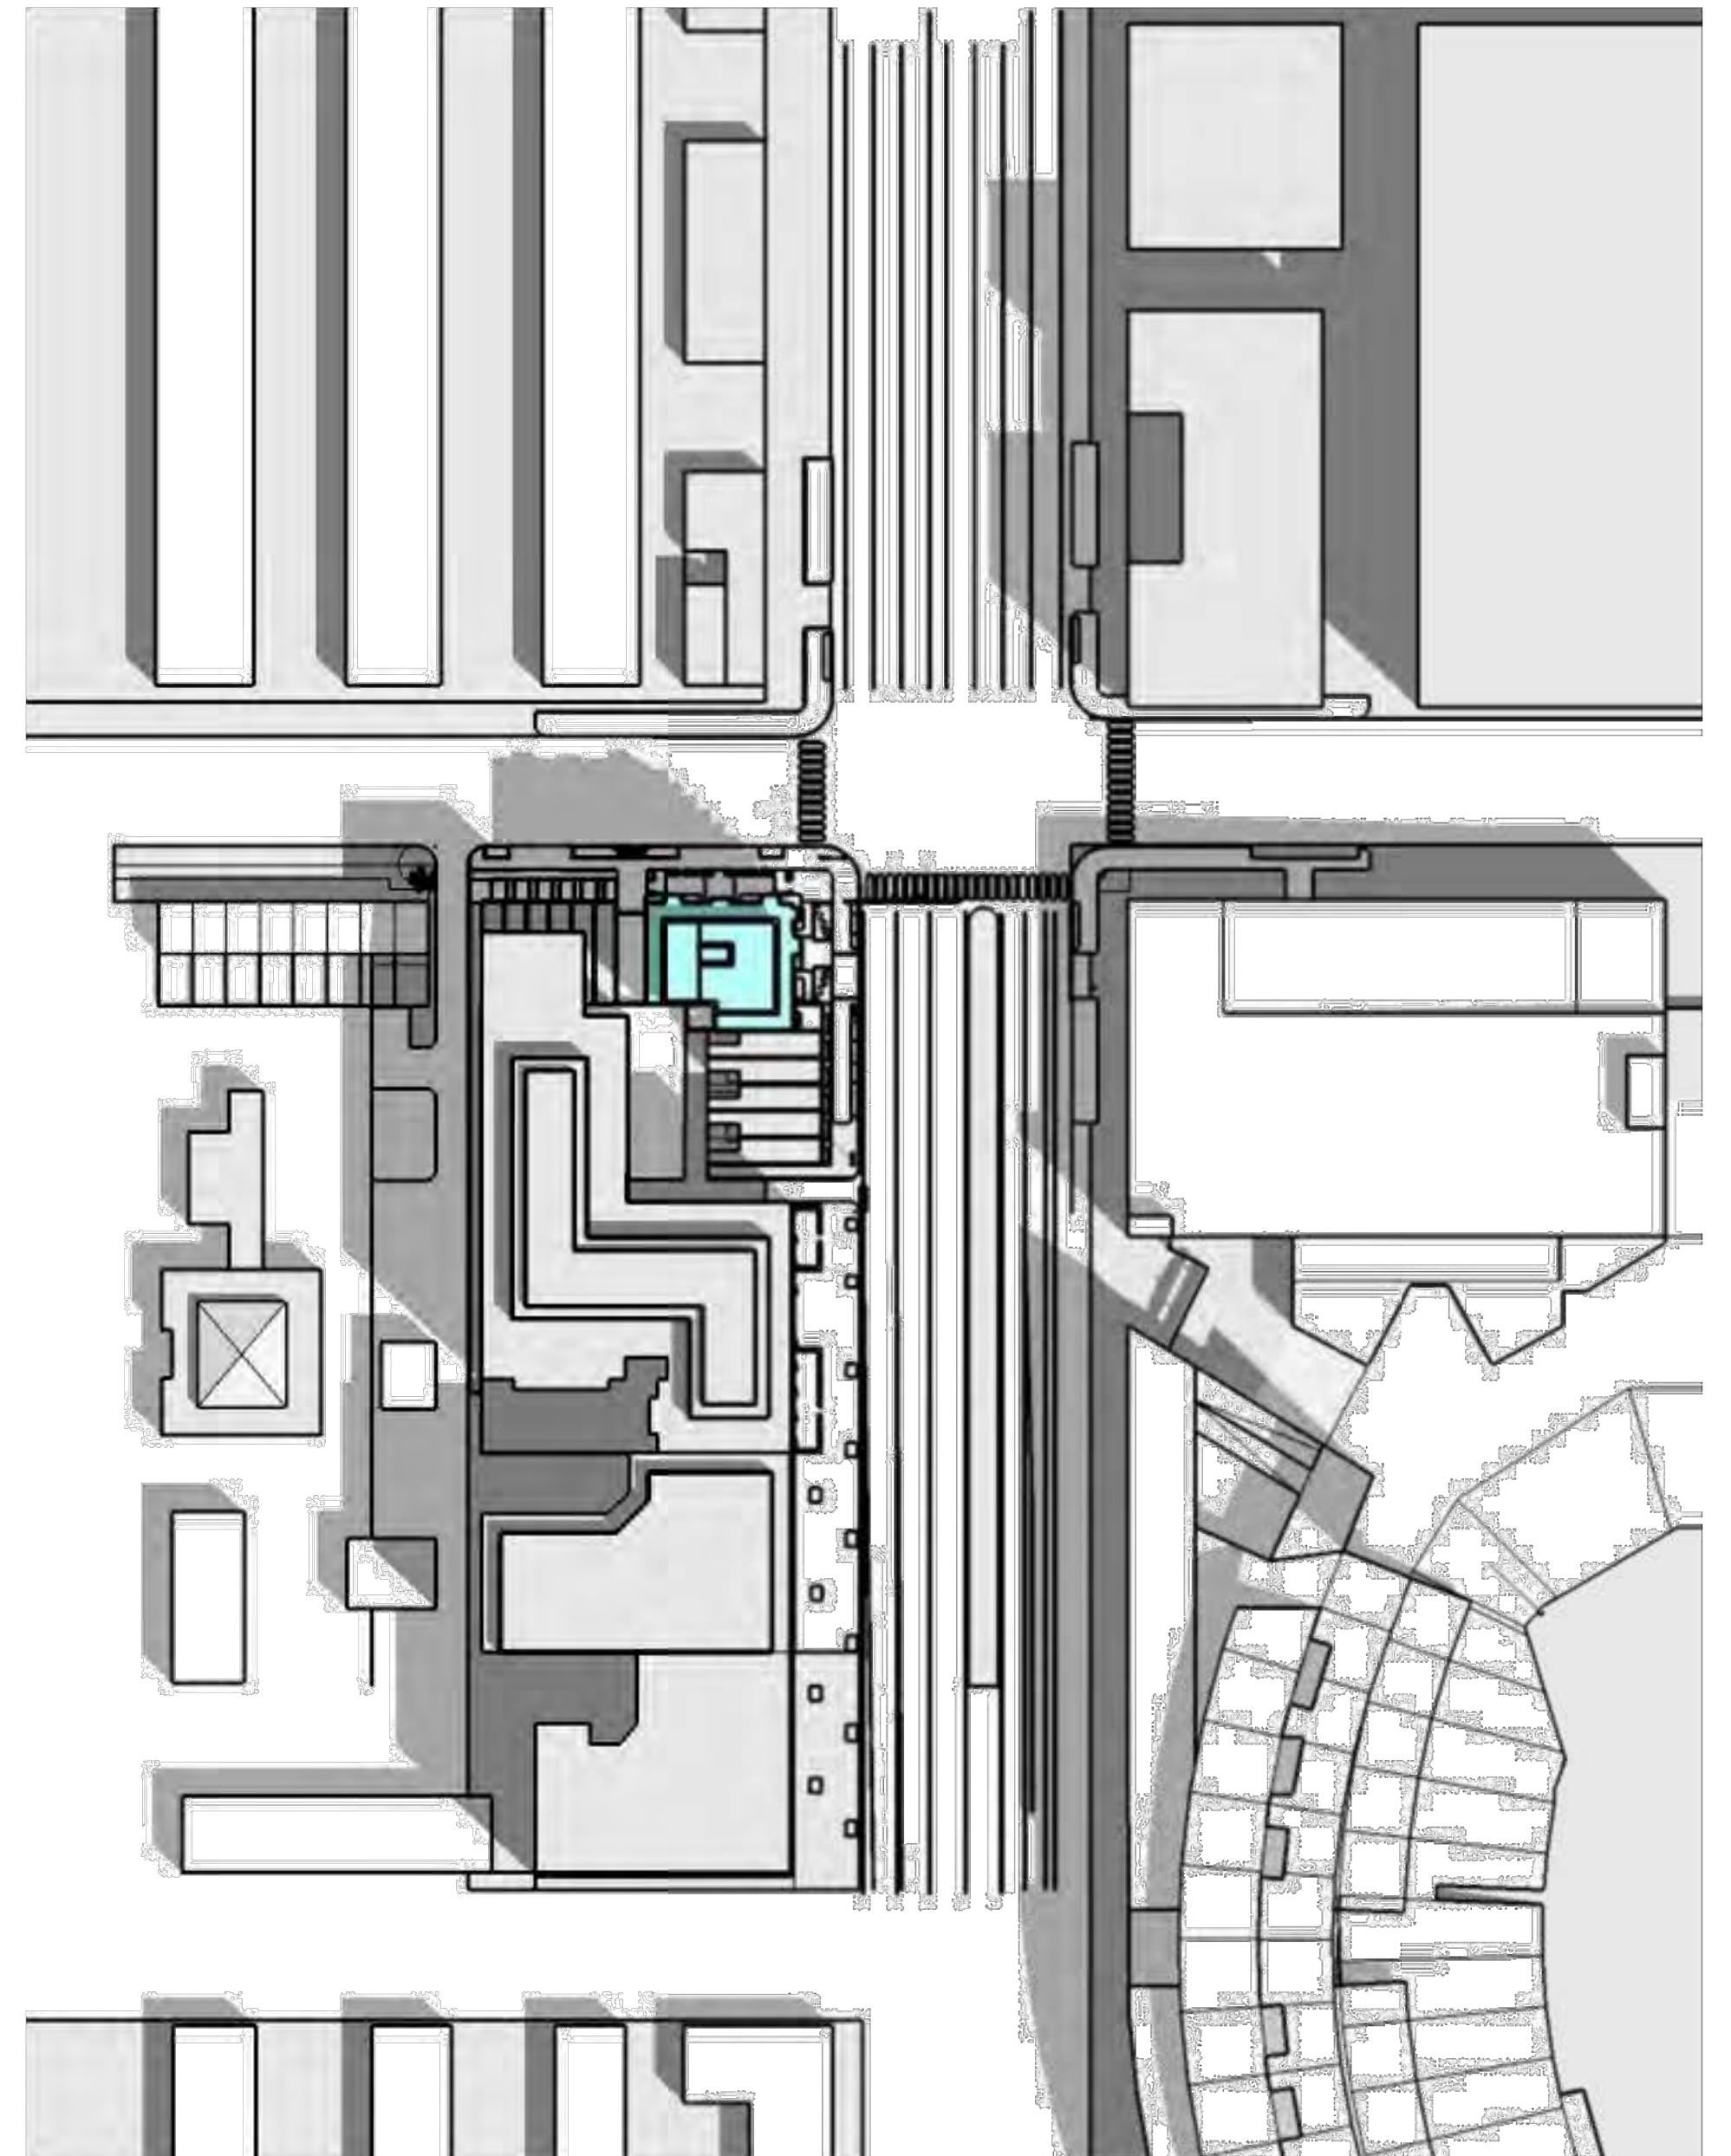

2 March/September @12:00PM  
NTS

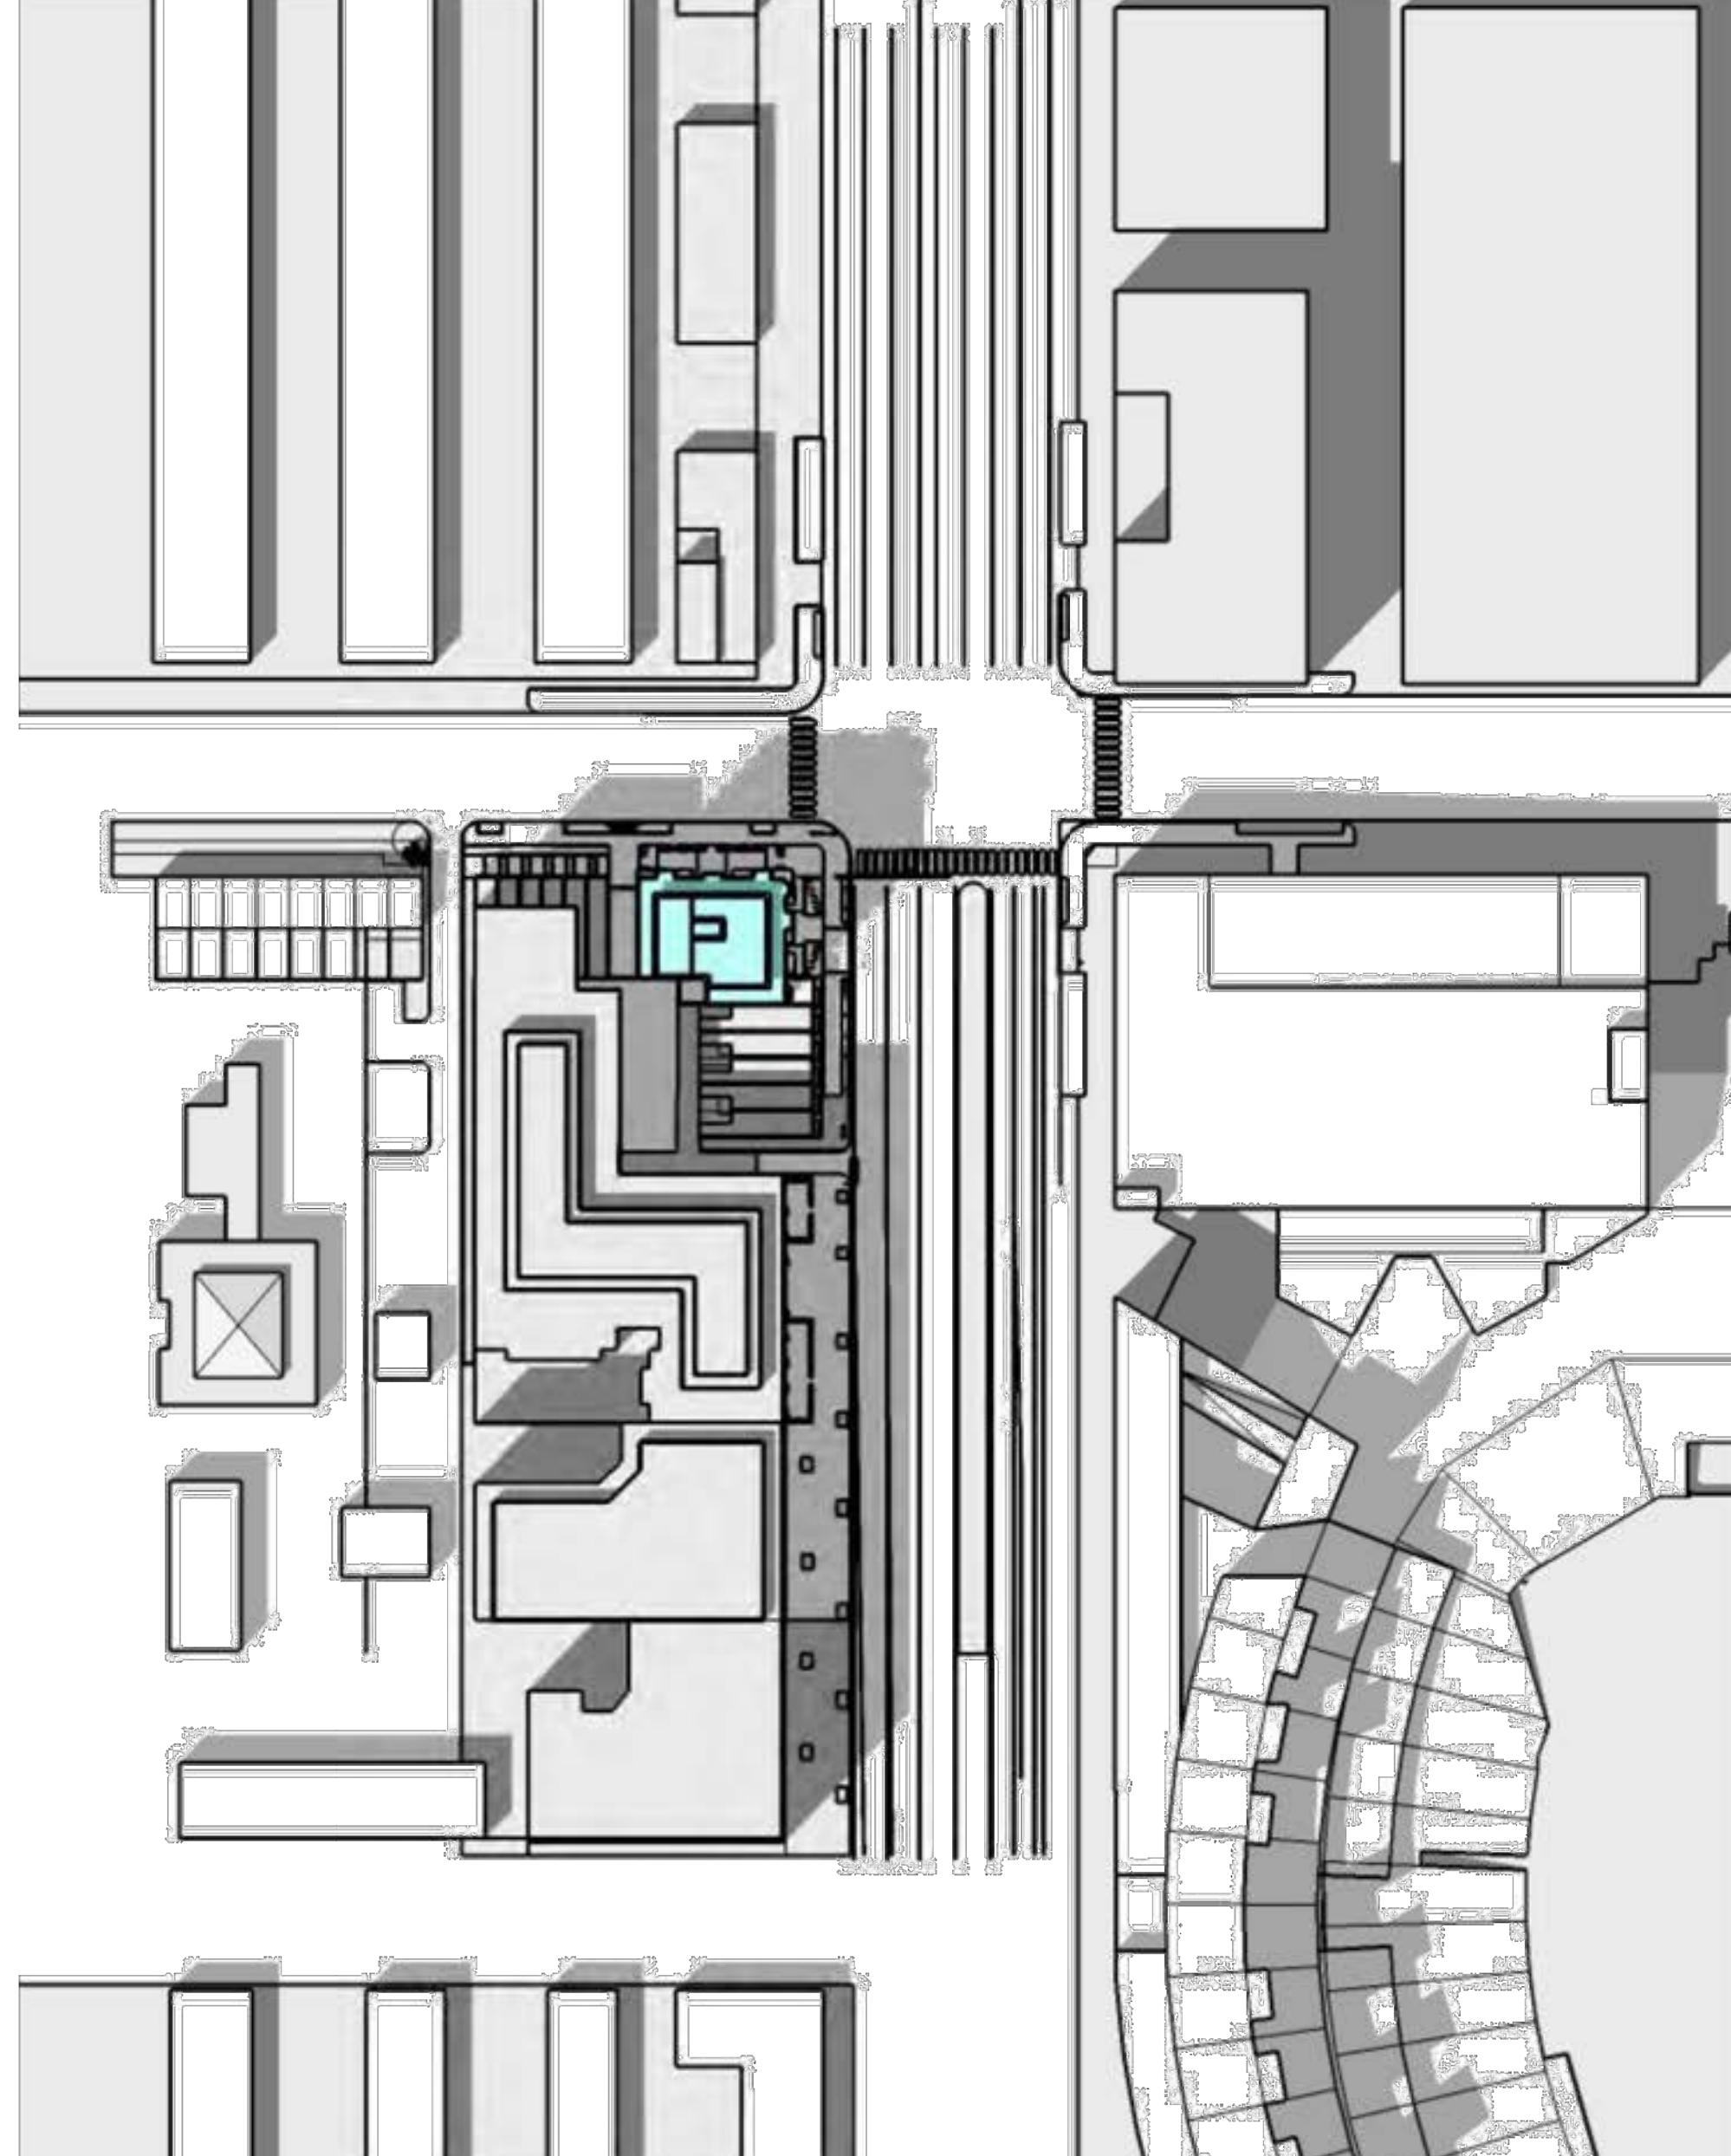

3 March/September @4:00PM  
NTS

RICH MARKUS  
ARCHITECTS  
2601 P STREET NW, 2ND FLR  
WASHINGTON DC 20007  
202.333.2877 V

SOUTH CAPITOL  
STREET SW,  
WASHINGTON D.C.

SHADOW STUDY


REVISIONS

AS SHOWN  
SCALE


07.18.2022  
ISSUE

A510


DRAWING NUMBER

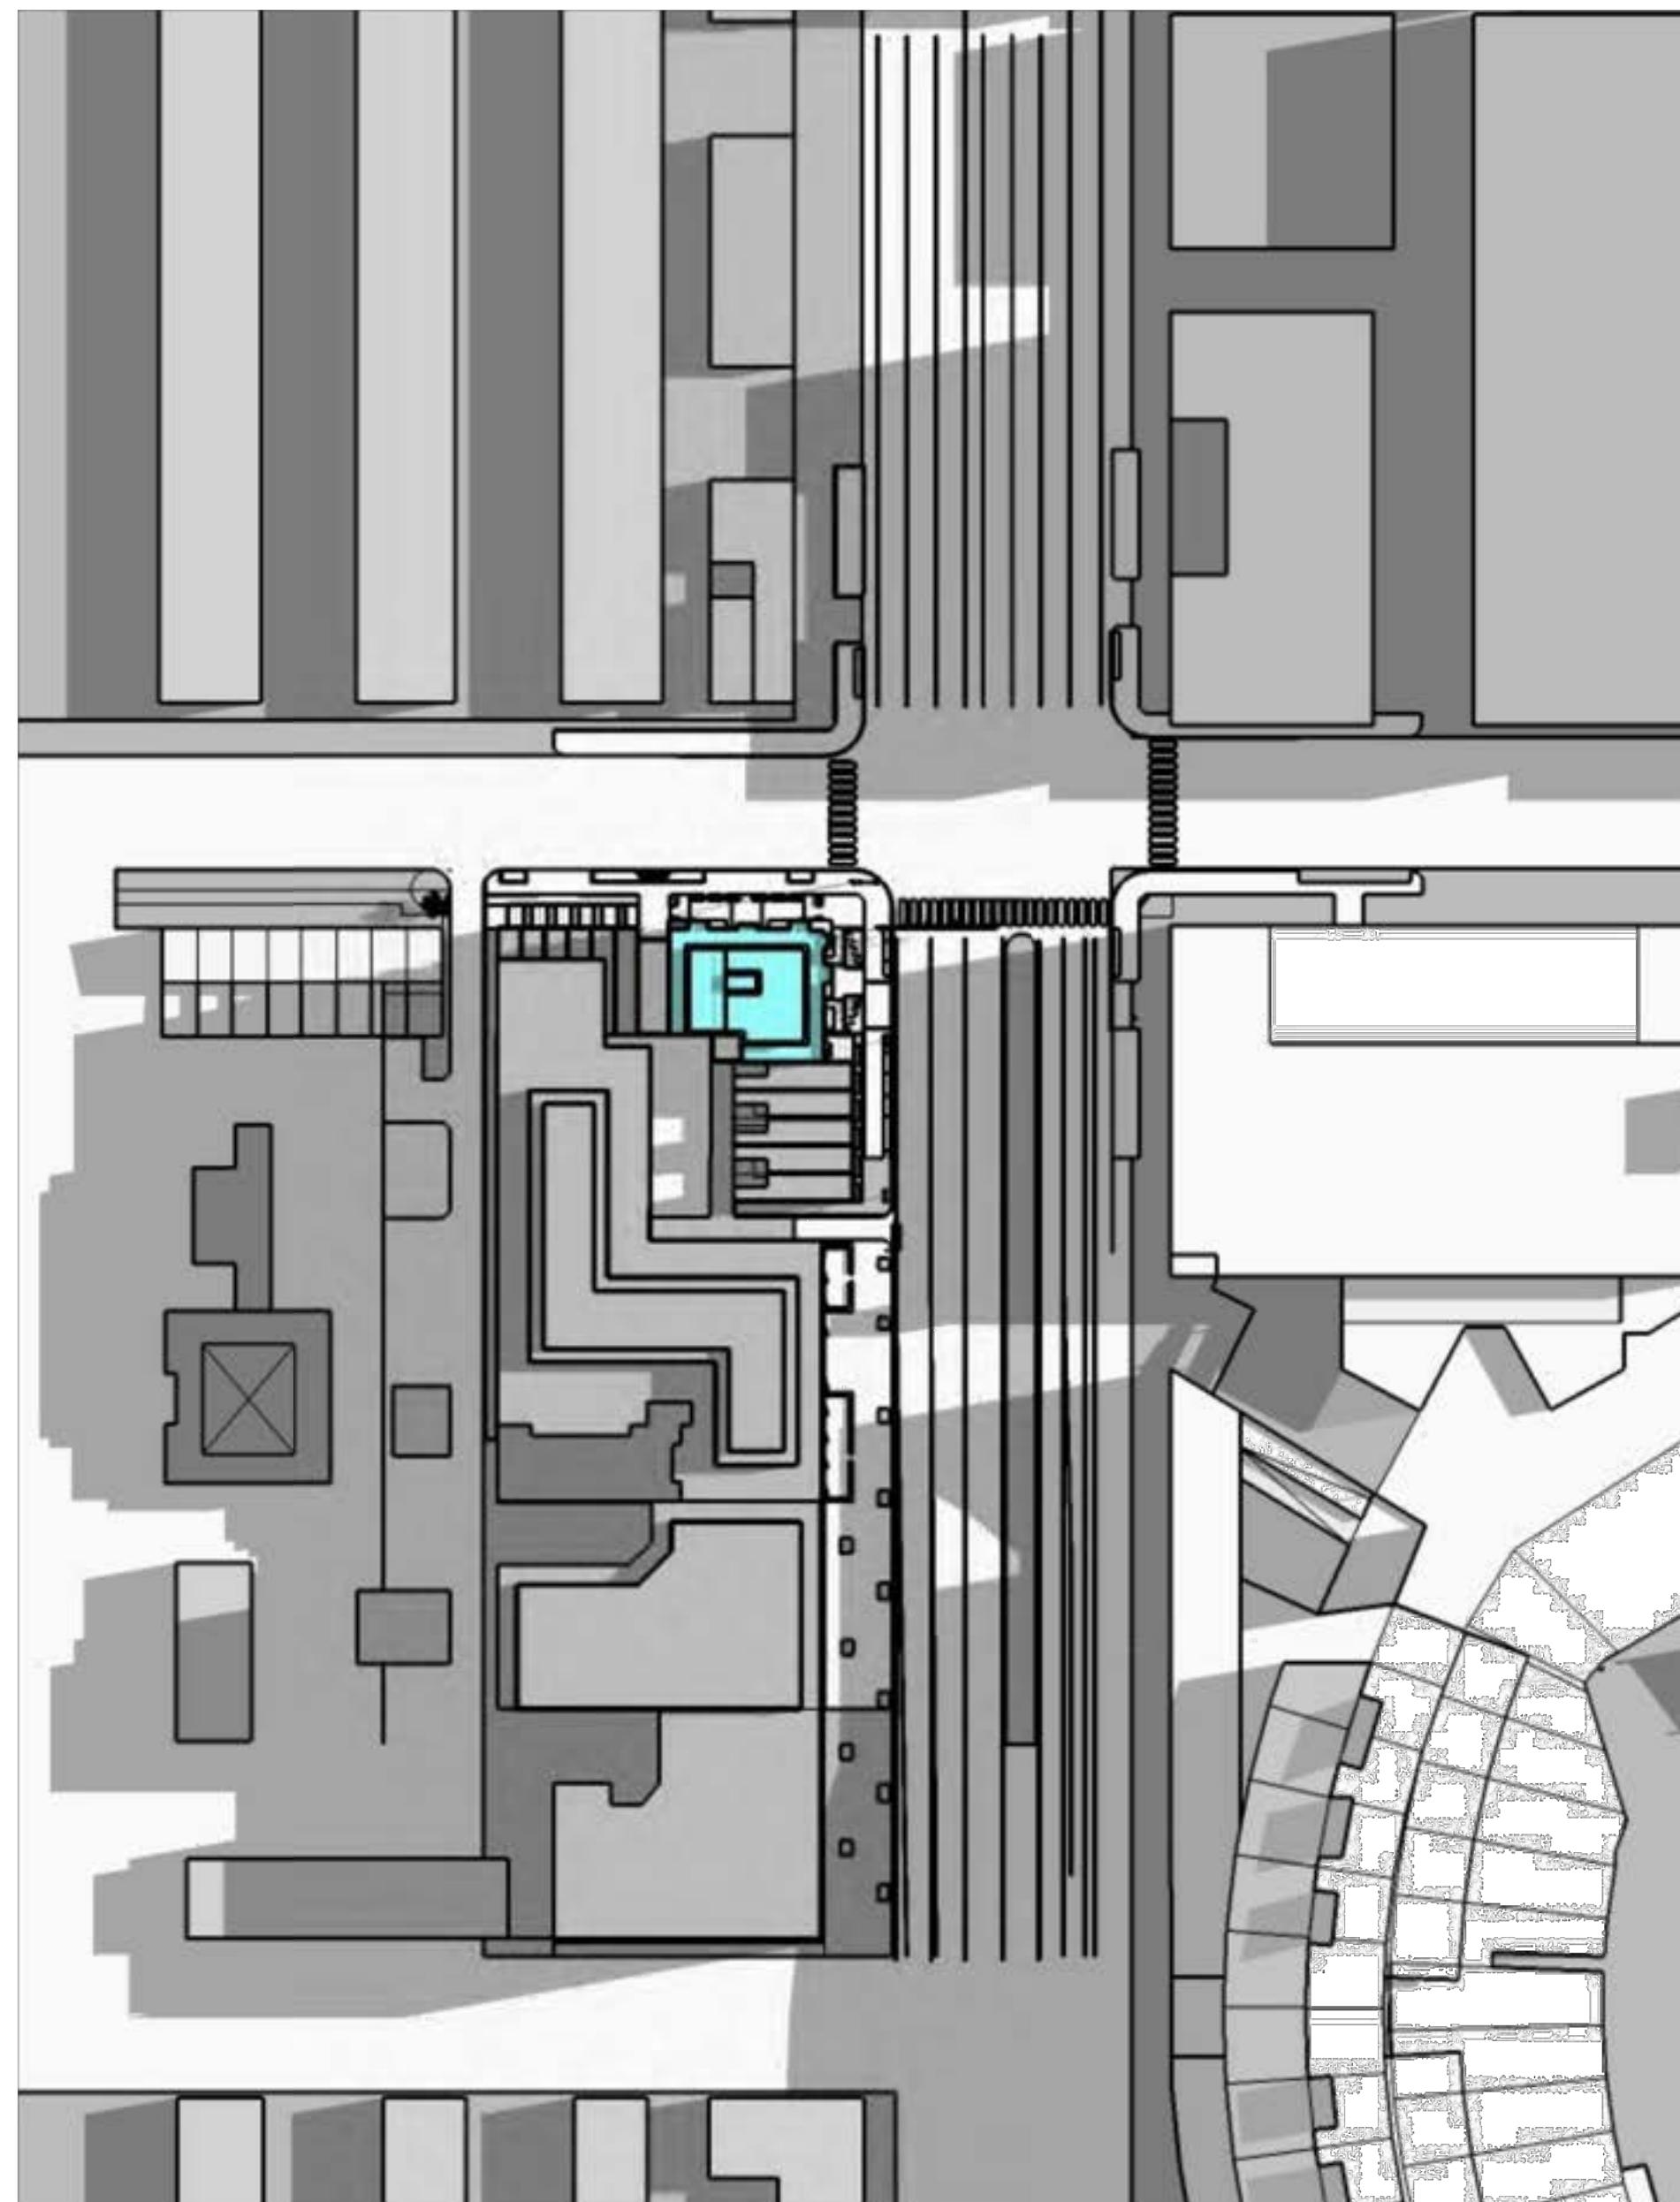

1 JULY 01 @9:00AM  
NTS

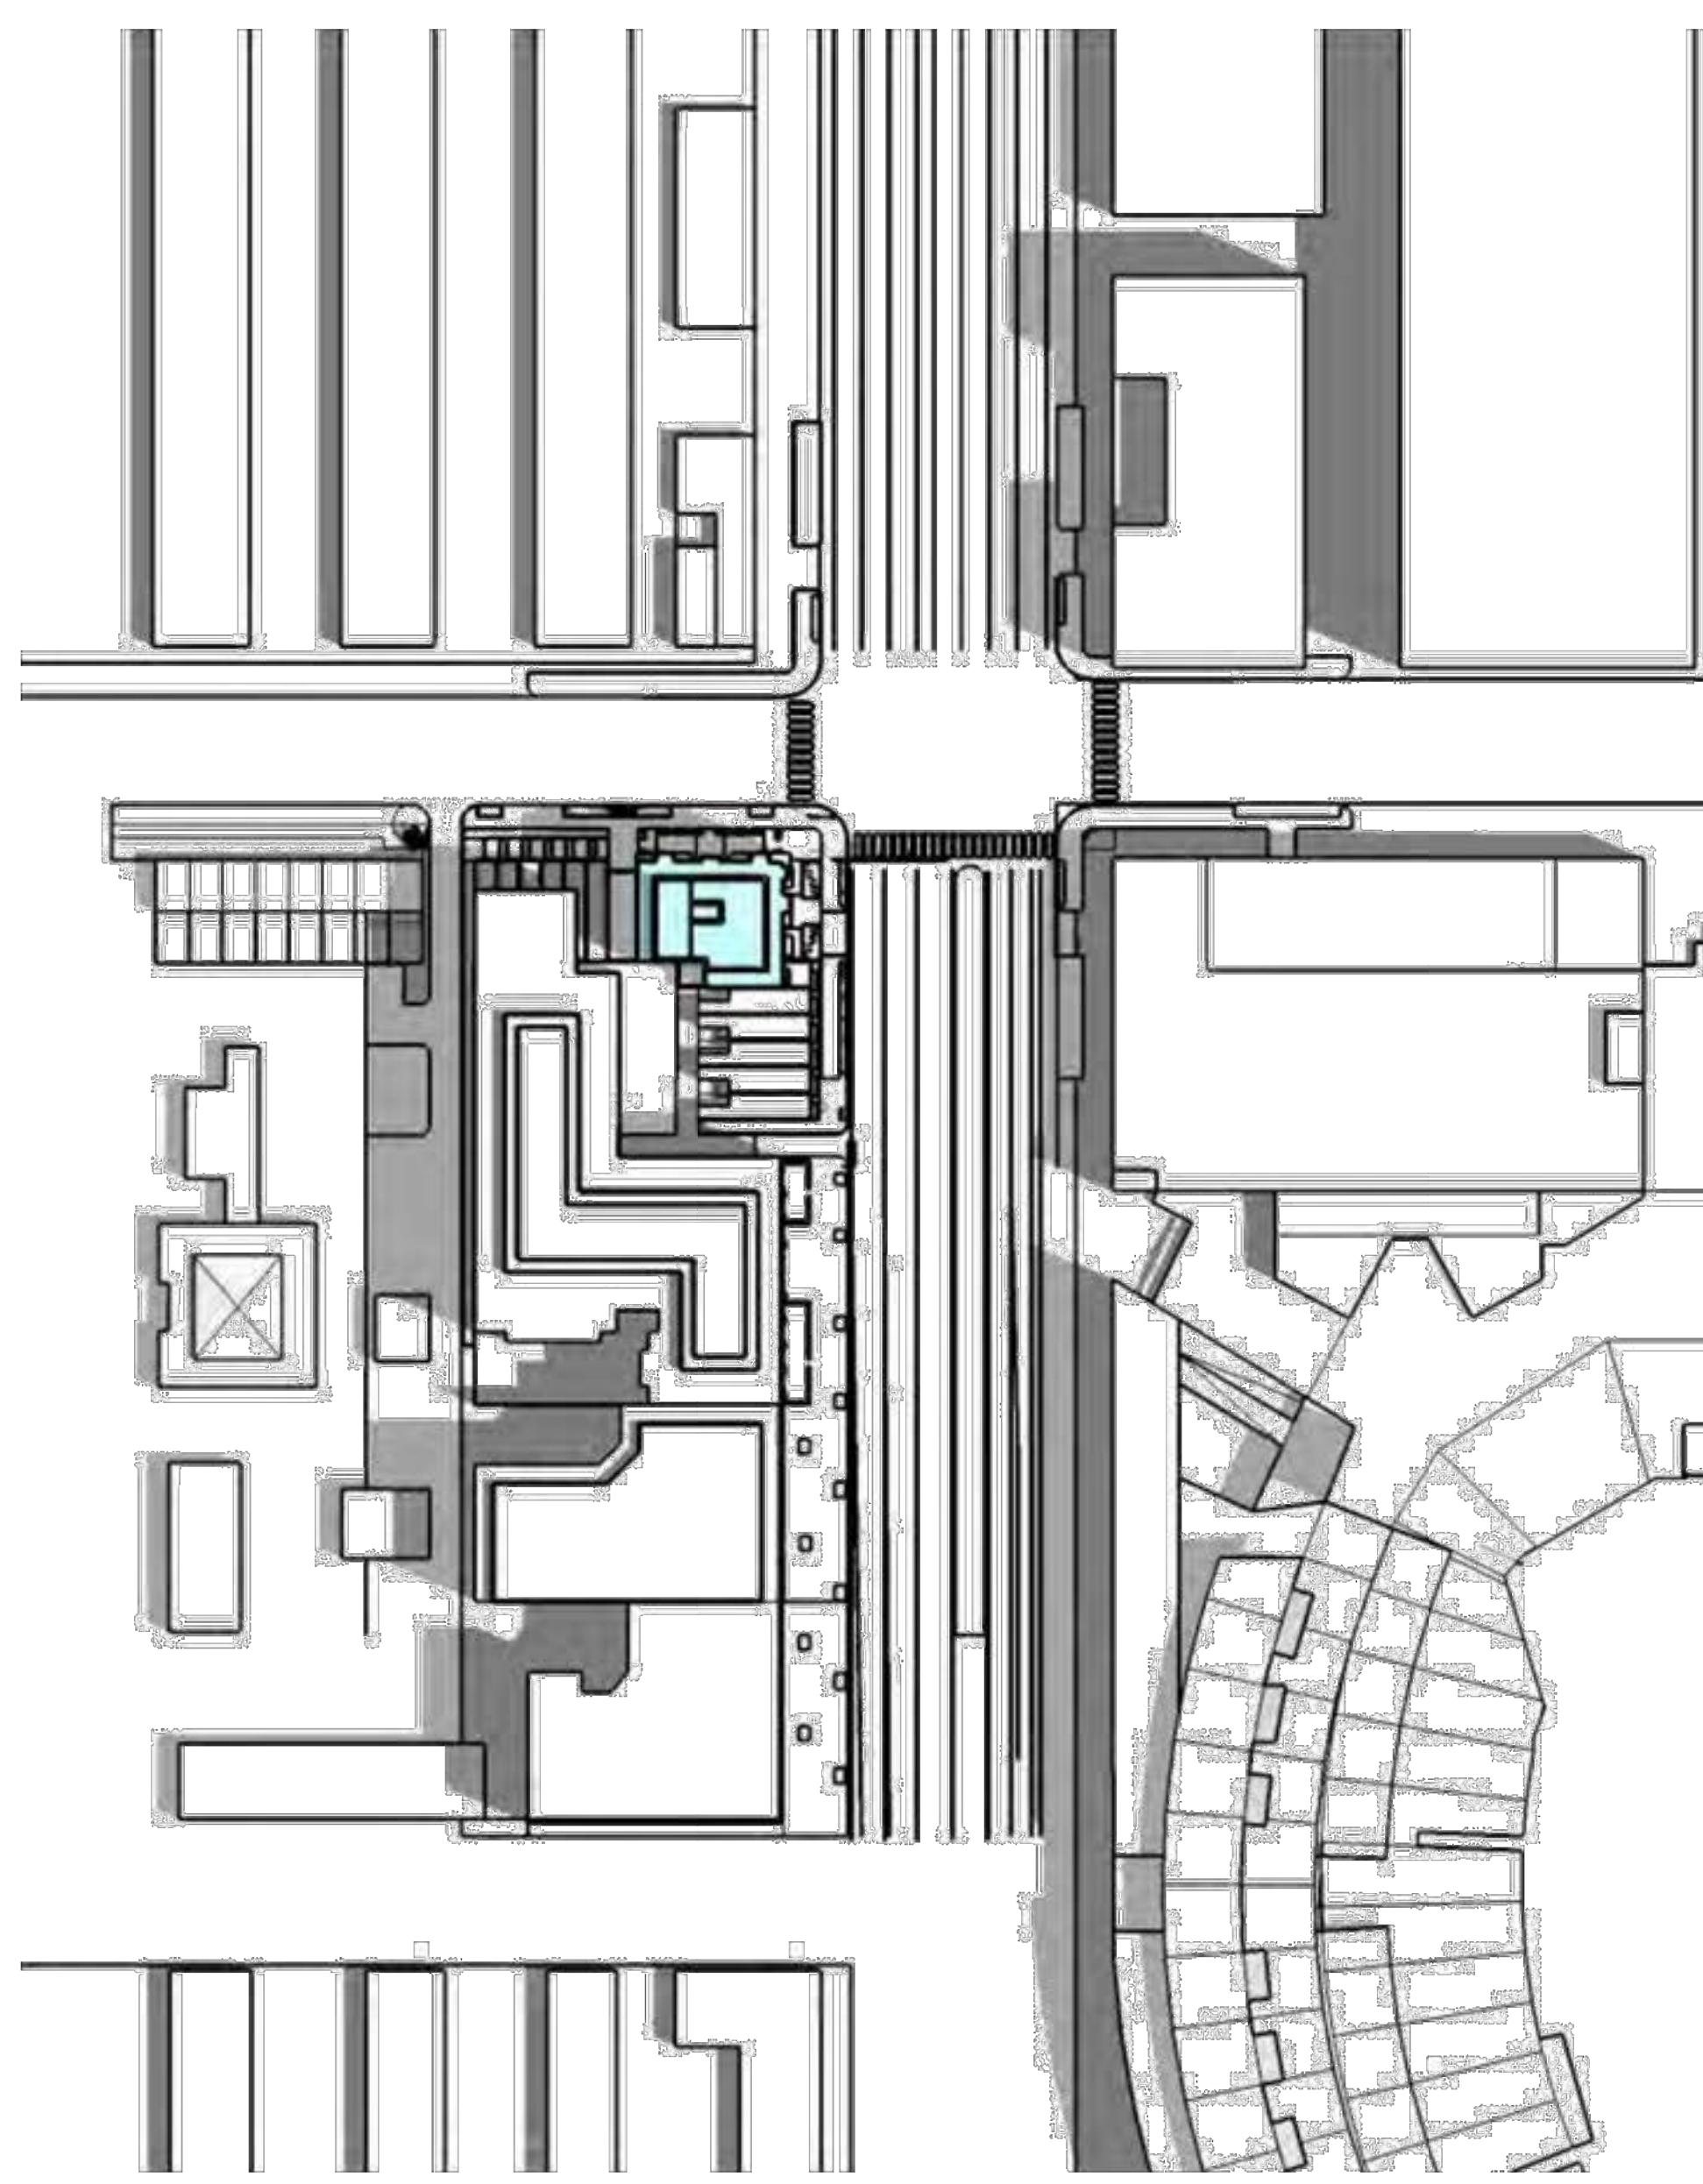

2 JULY 01 @12:00PM  
NTS

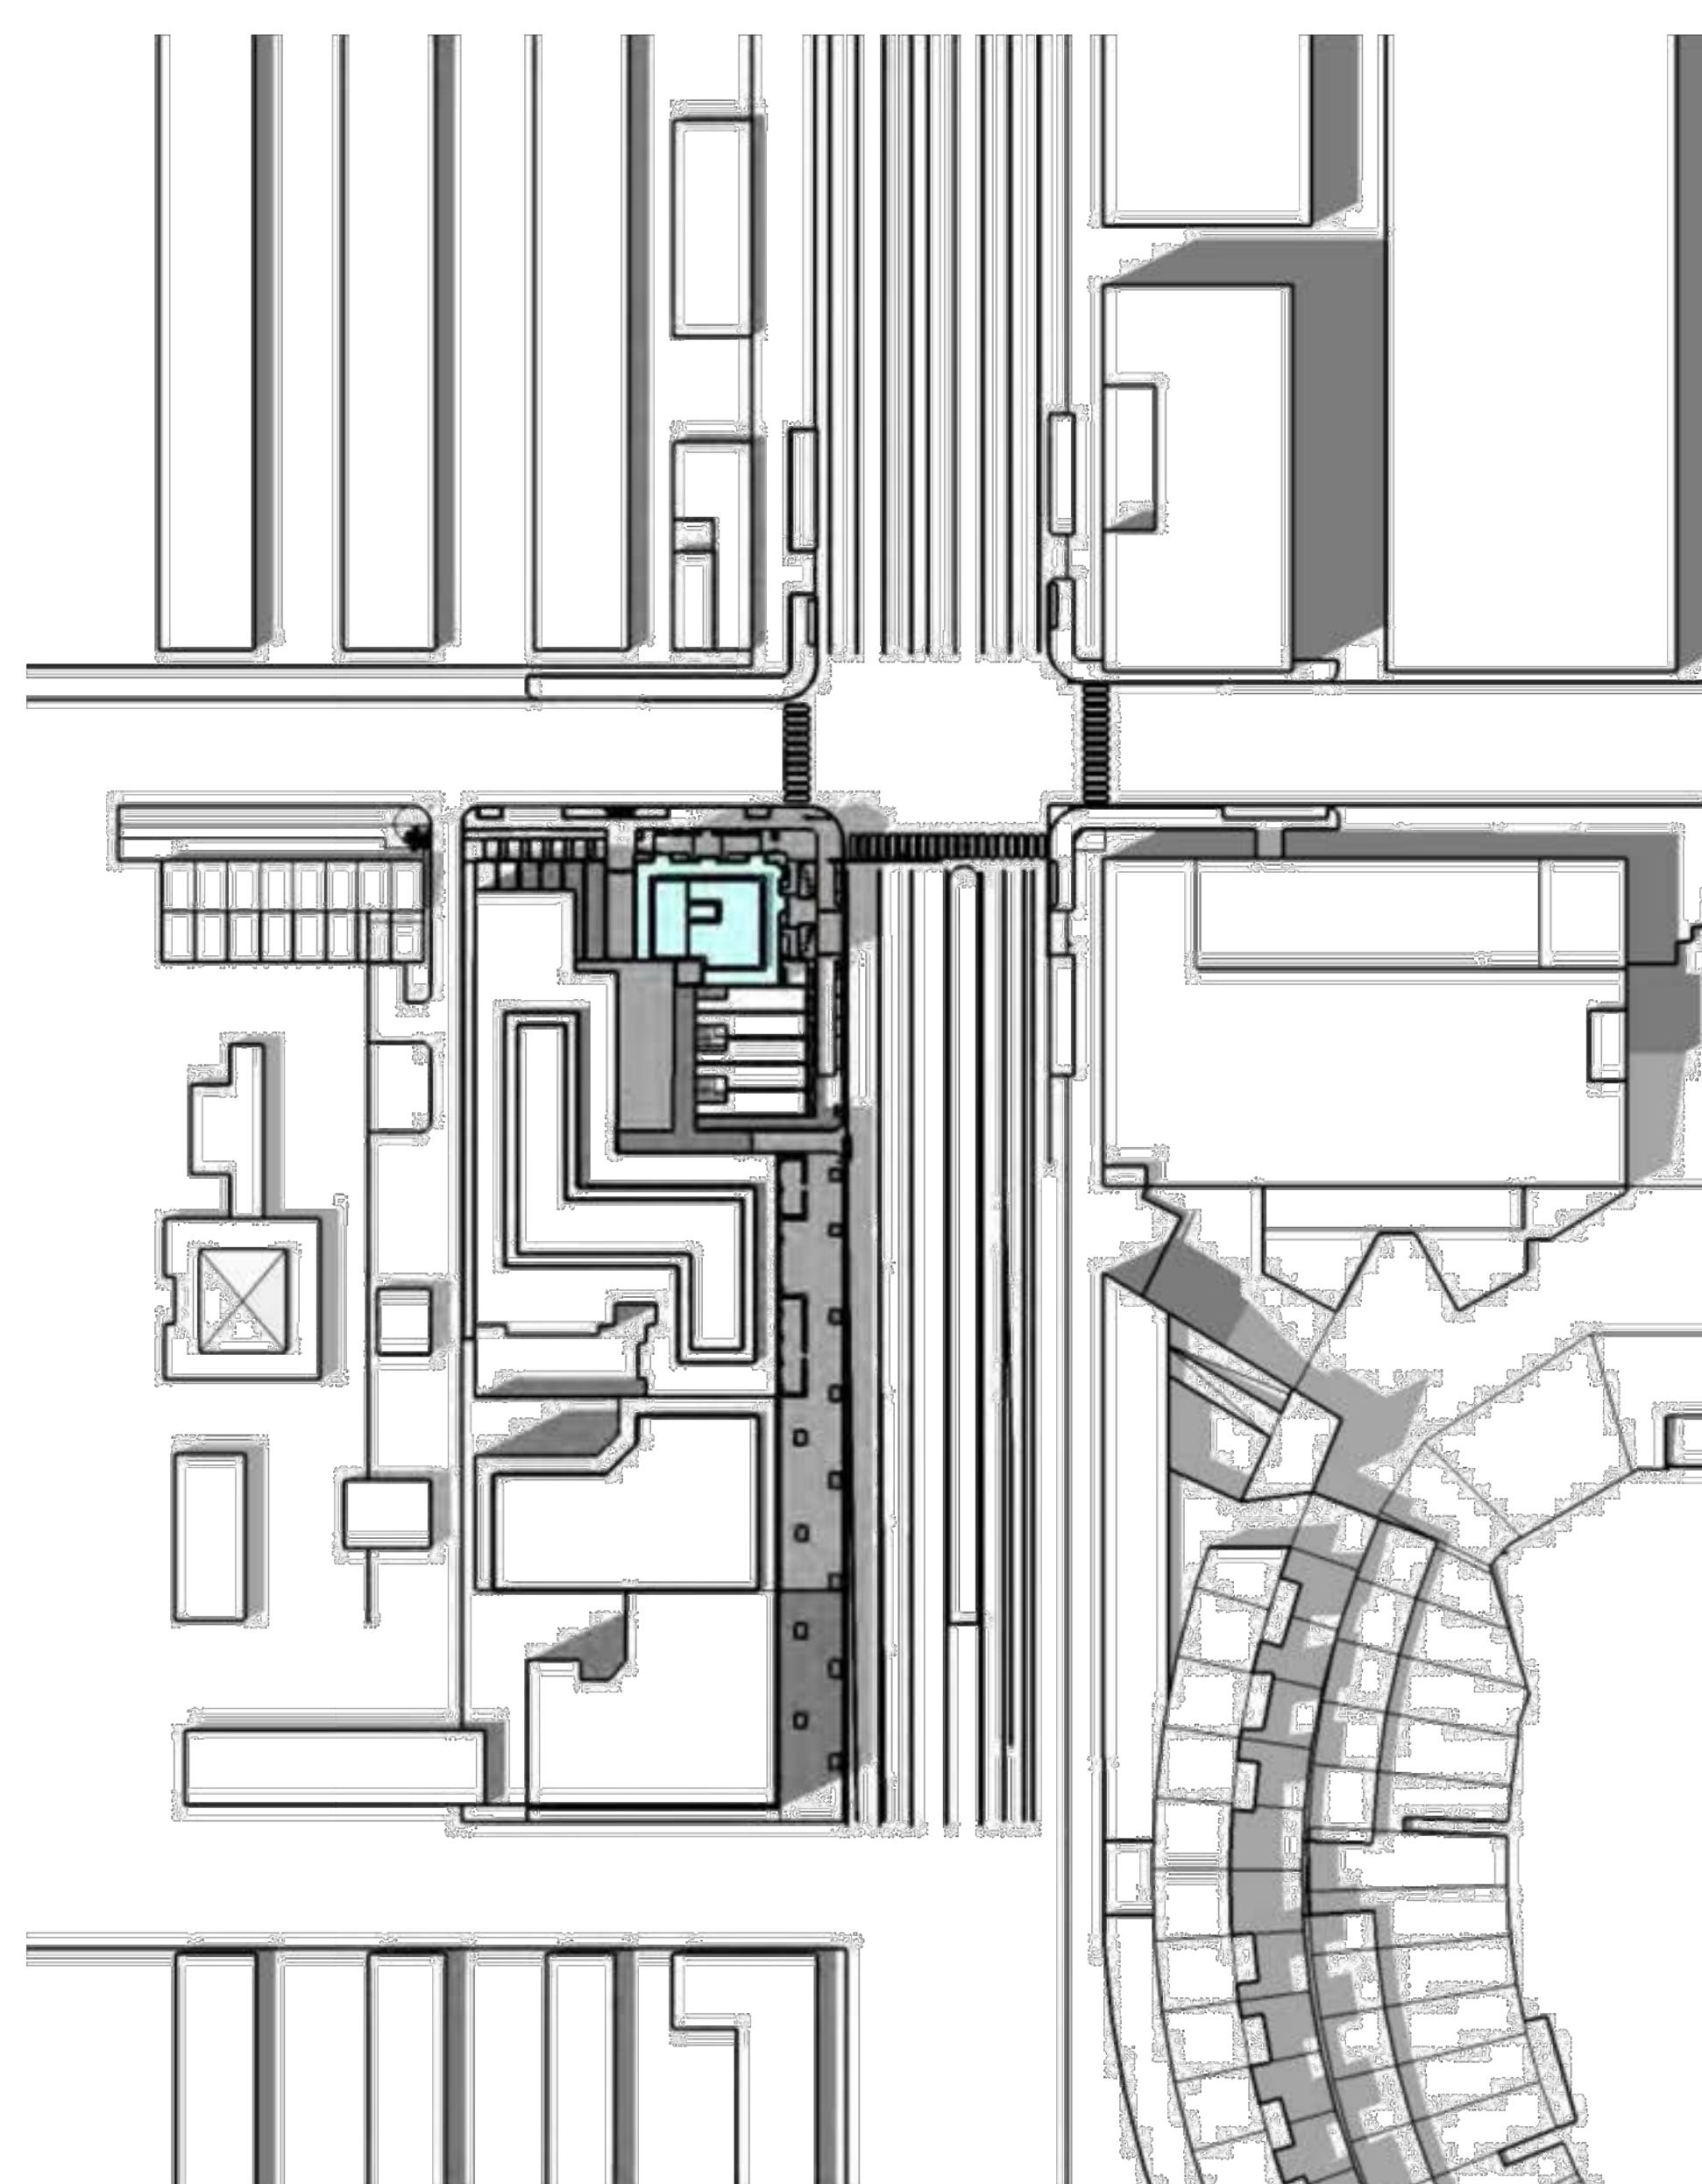

3 JULY 01 @4:00PM  
NTS

RICH MARKUS  
ARCHITECTS  
2601 P STREET NW, 2ND FLR  
WASHINGTON DC 20007  
202.333.2877 V

SOUTH CAPITOL  
STREET SW,  
WASHINGTON D.C.

SHADOW STUDY


REVISIONS

AS SHOWN  
SCALE


07.18.2022  
ISSUE

A511


DRAWING NUMBER

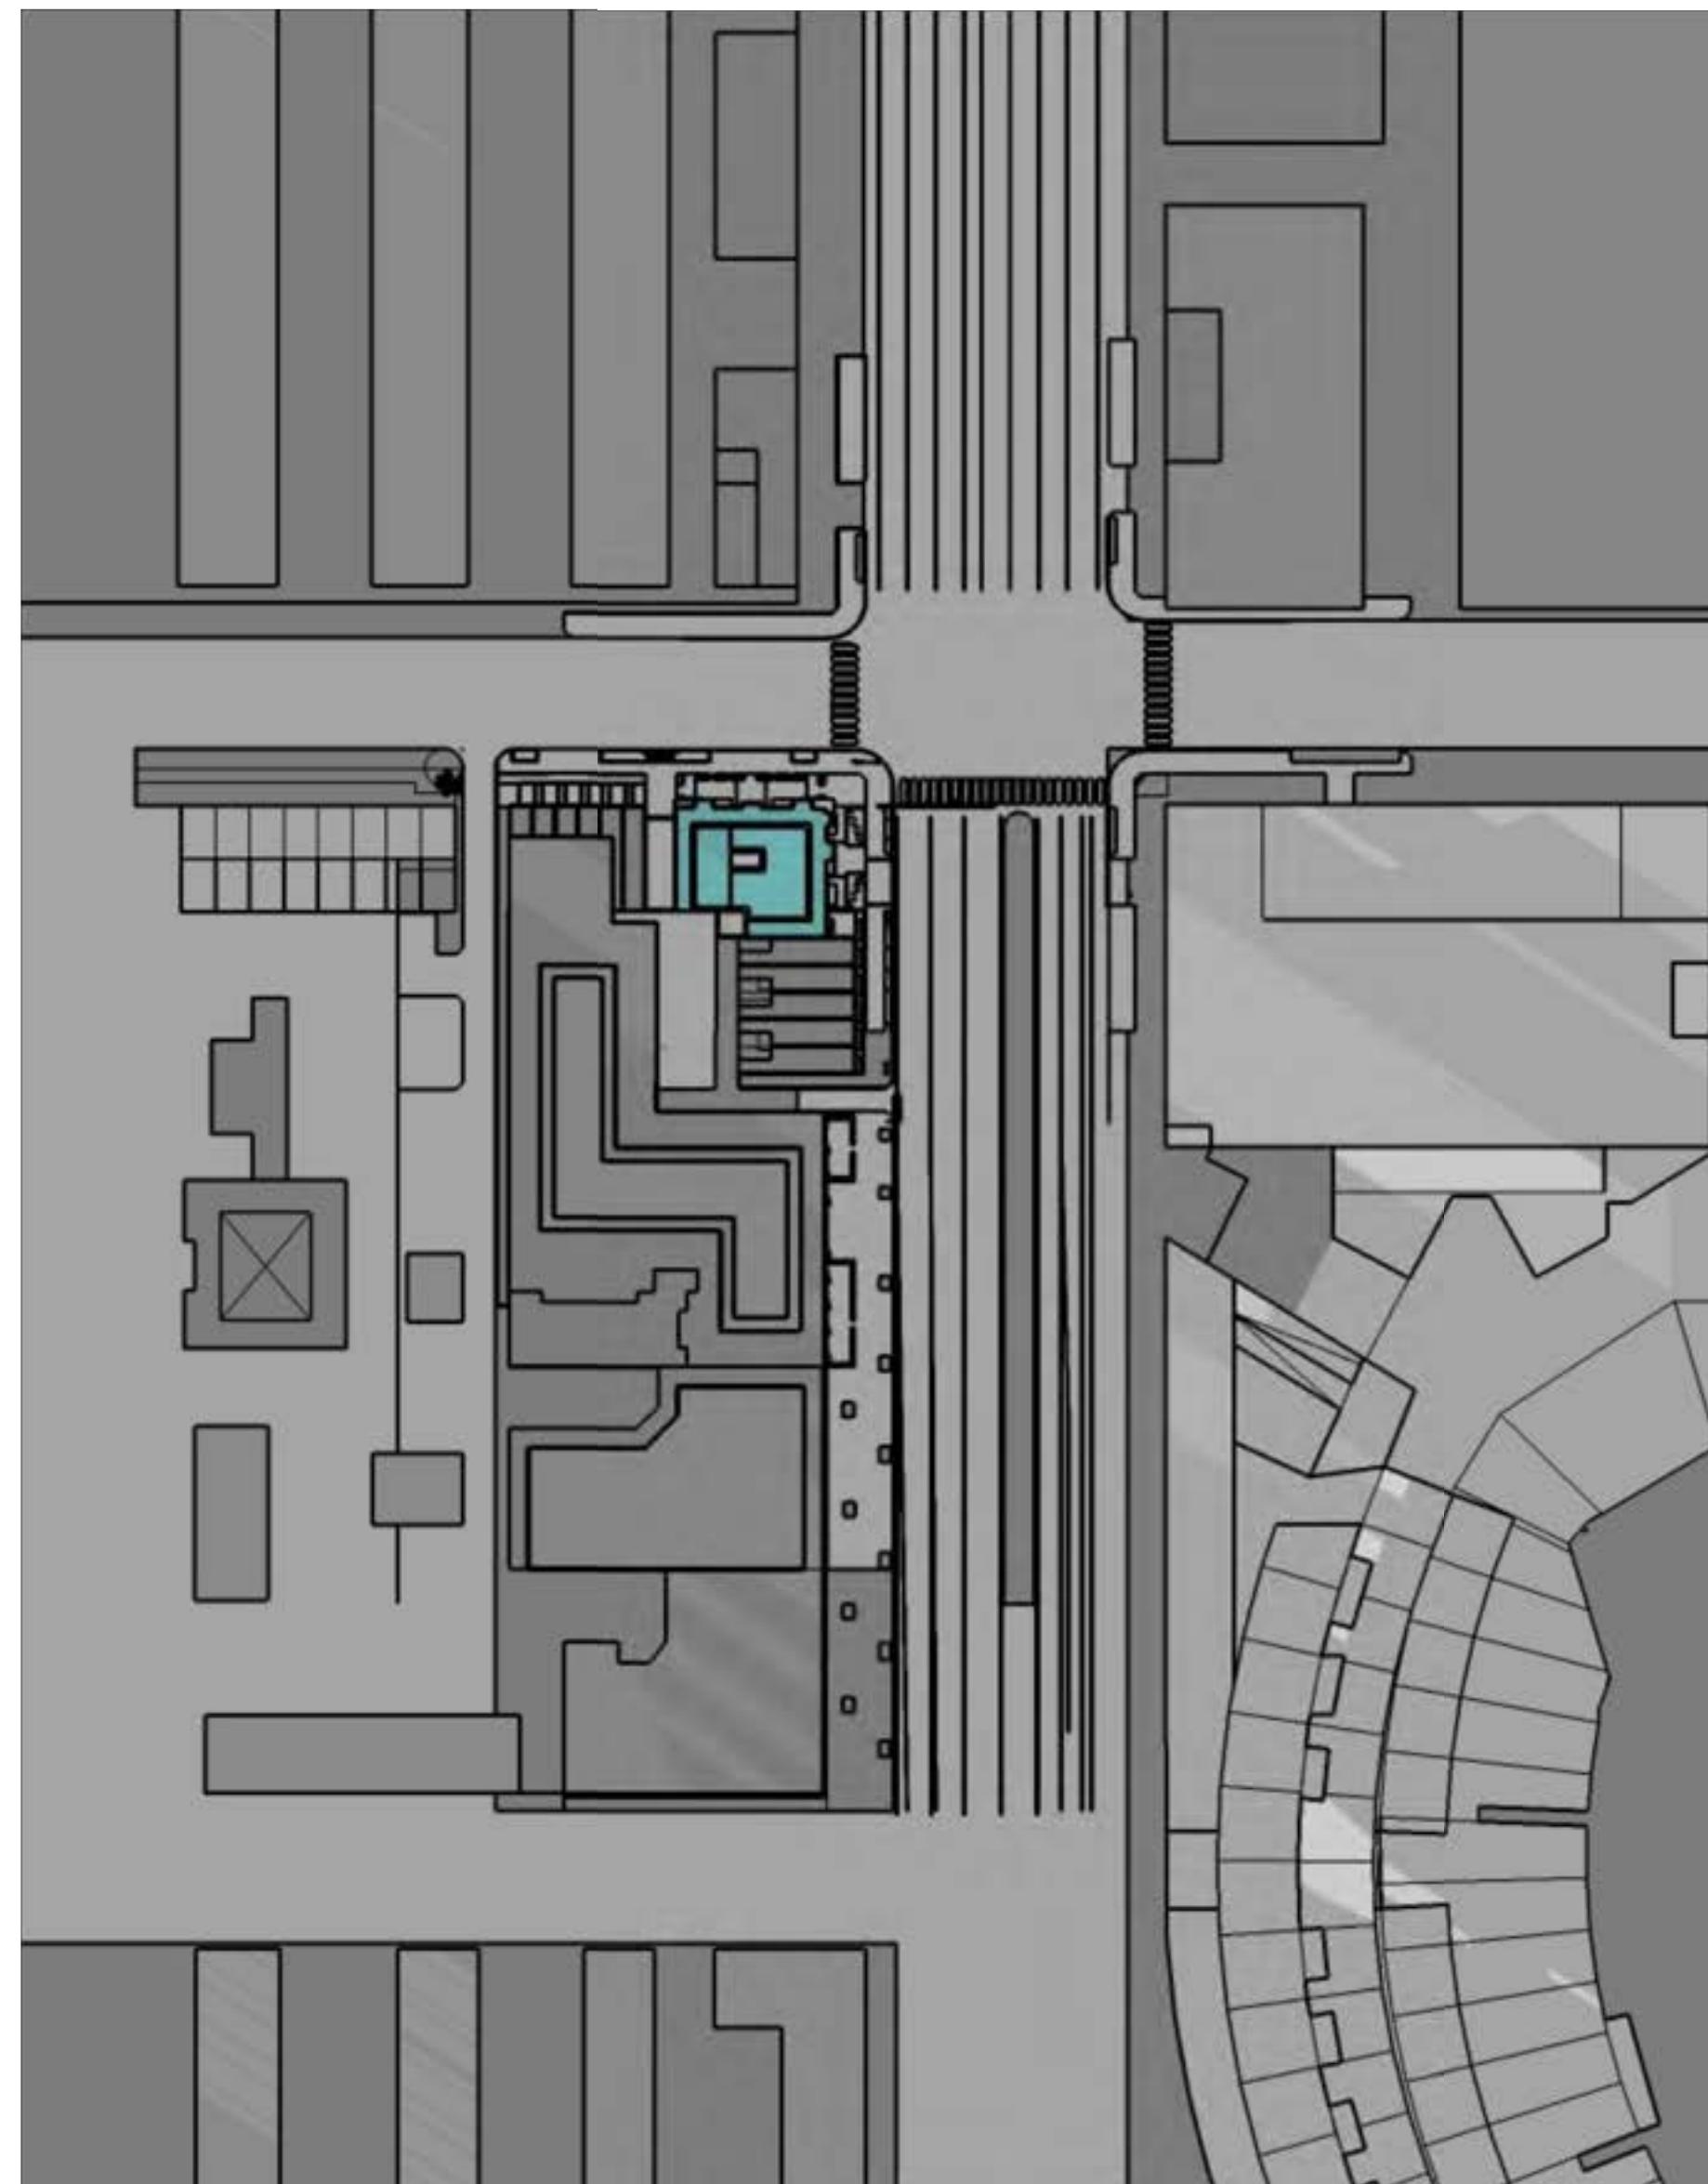

1 DECEMBER 01 @9:00AM  
NTS

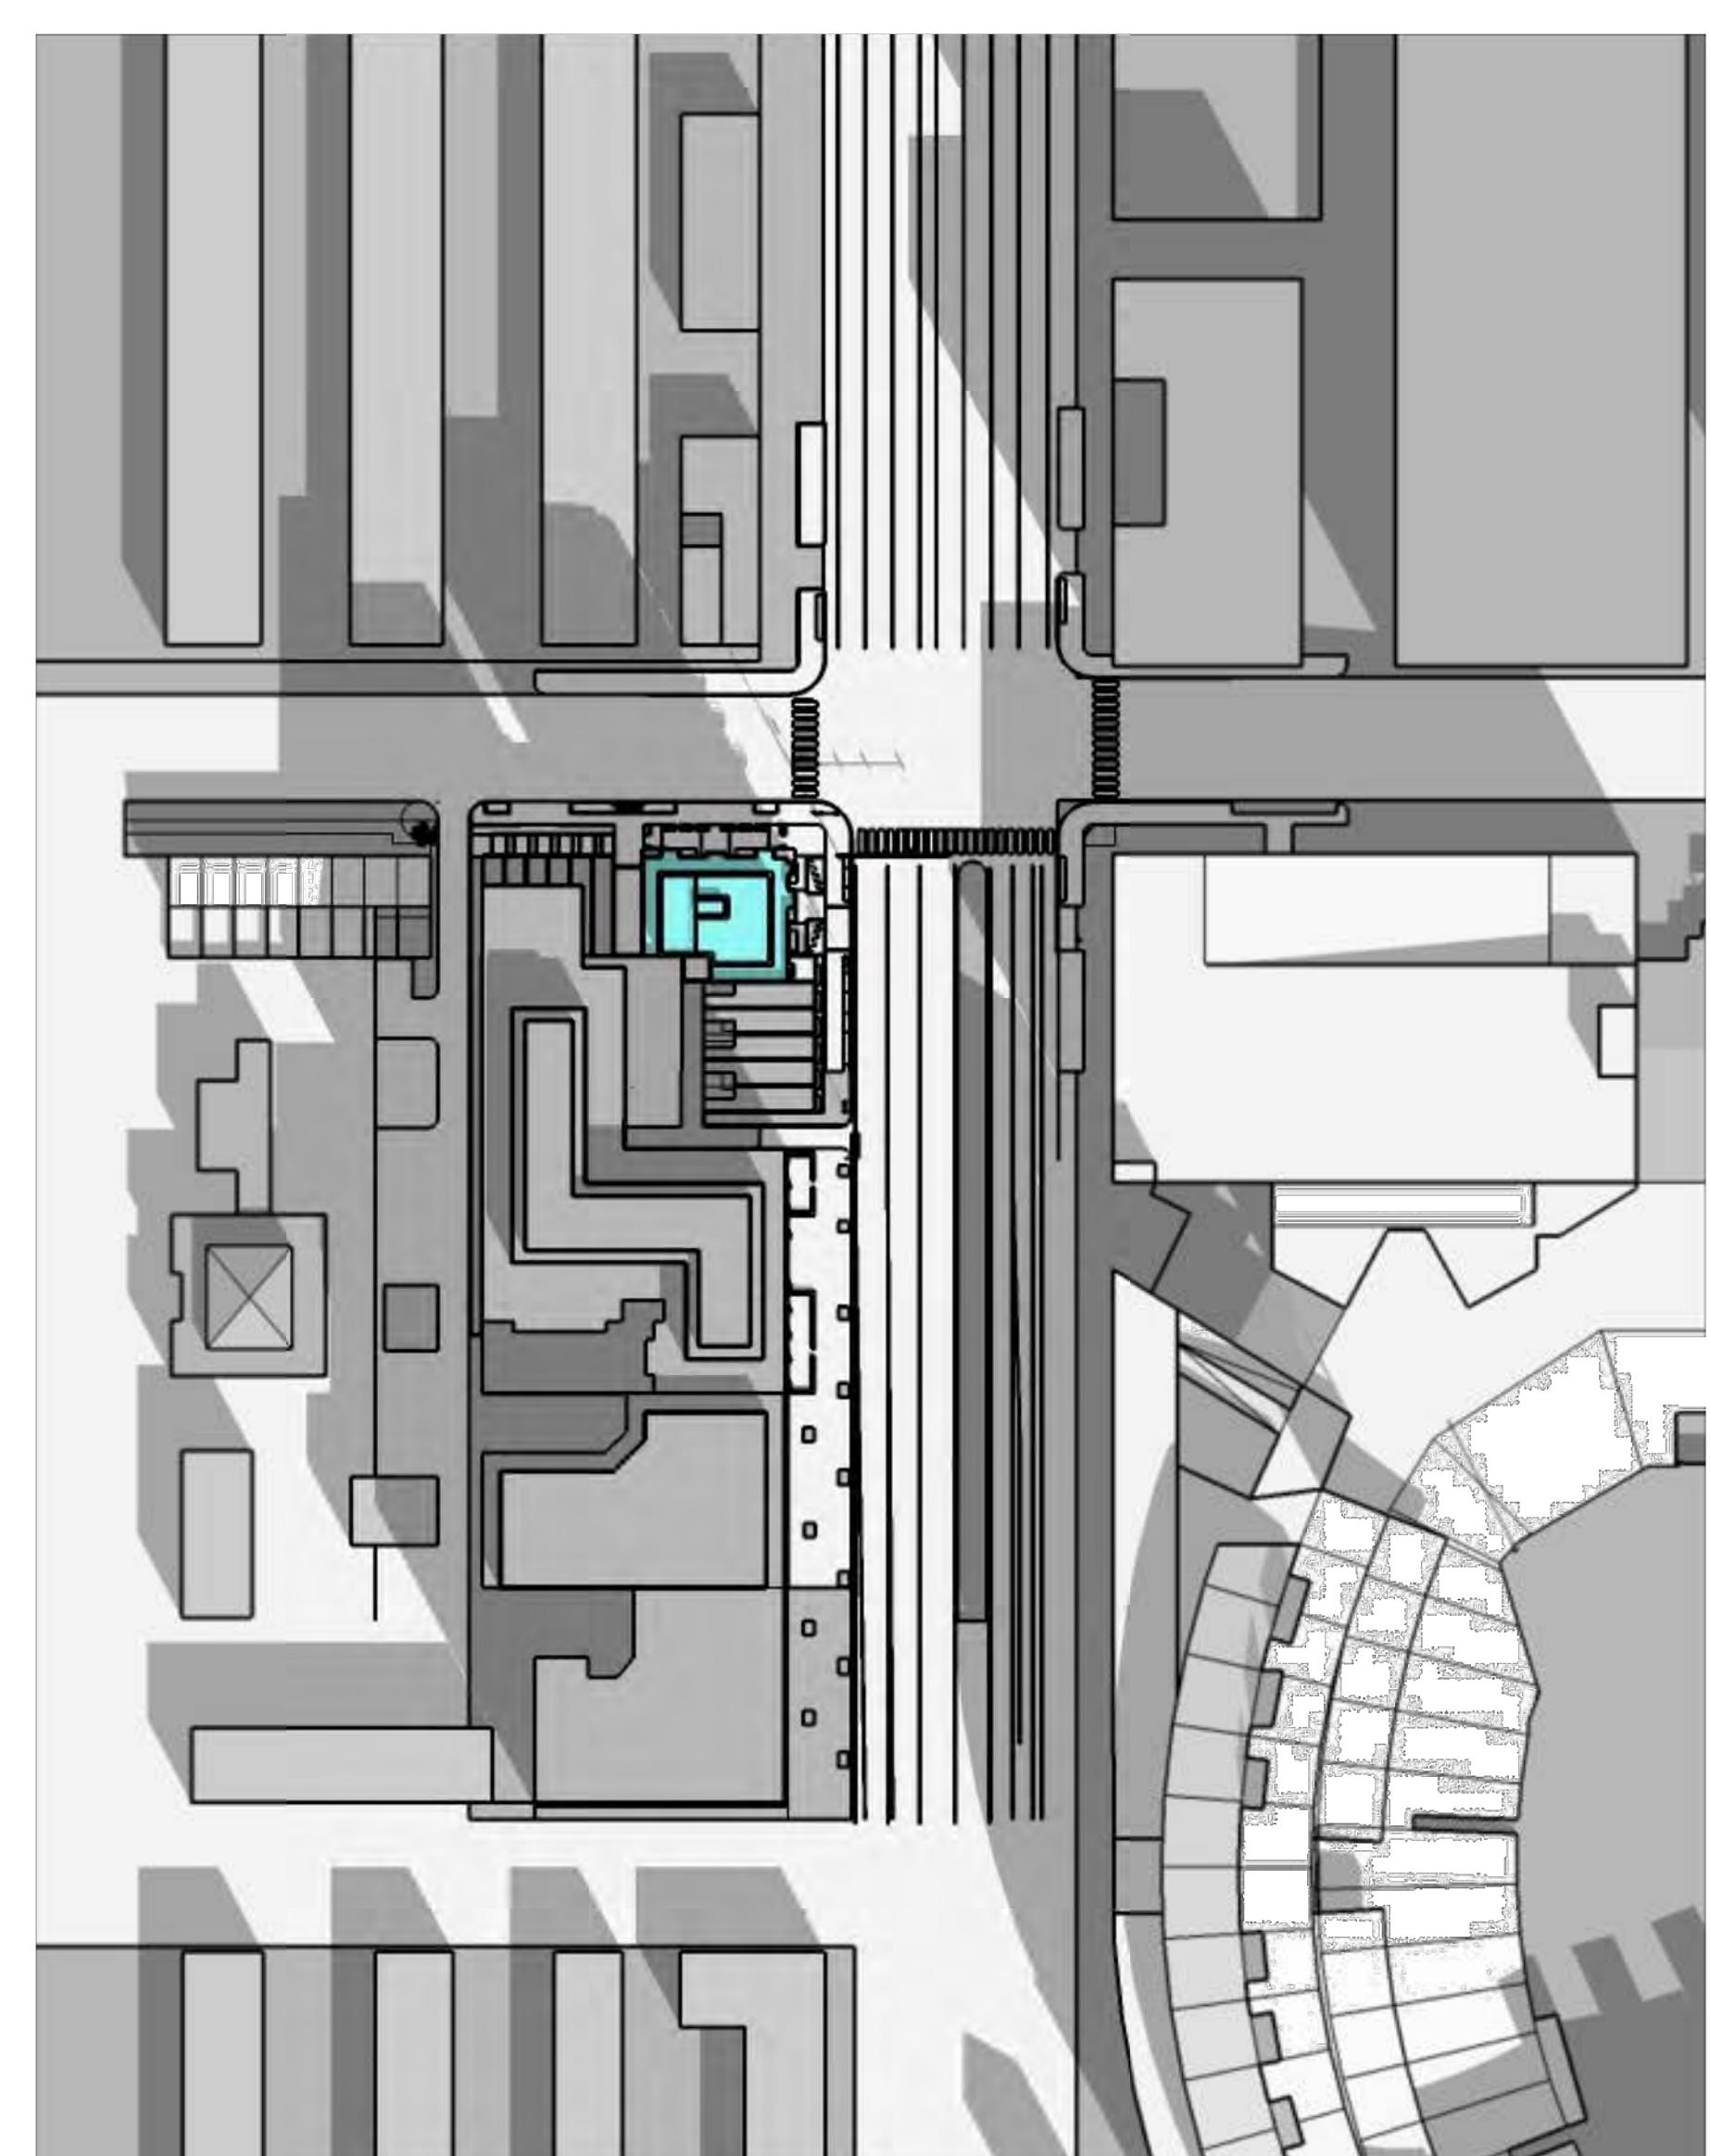

2 DECEMBER 01 @12:00PM  
NTS

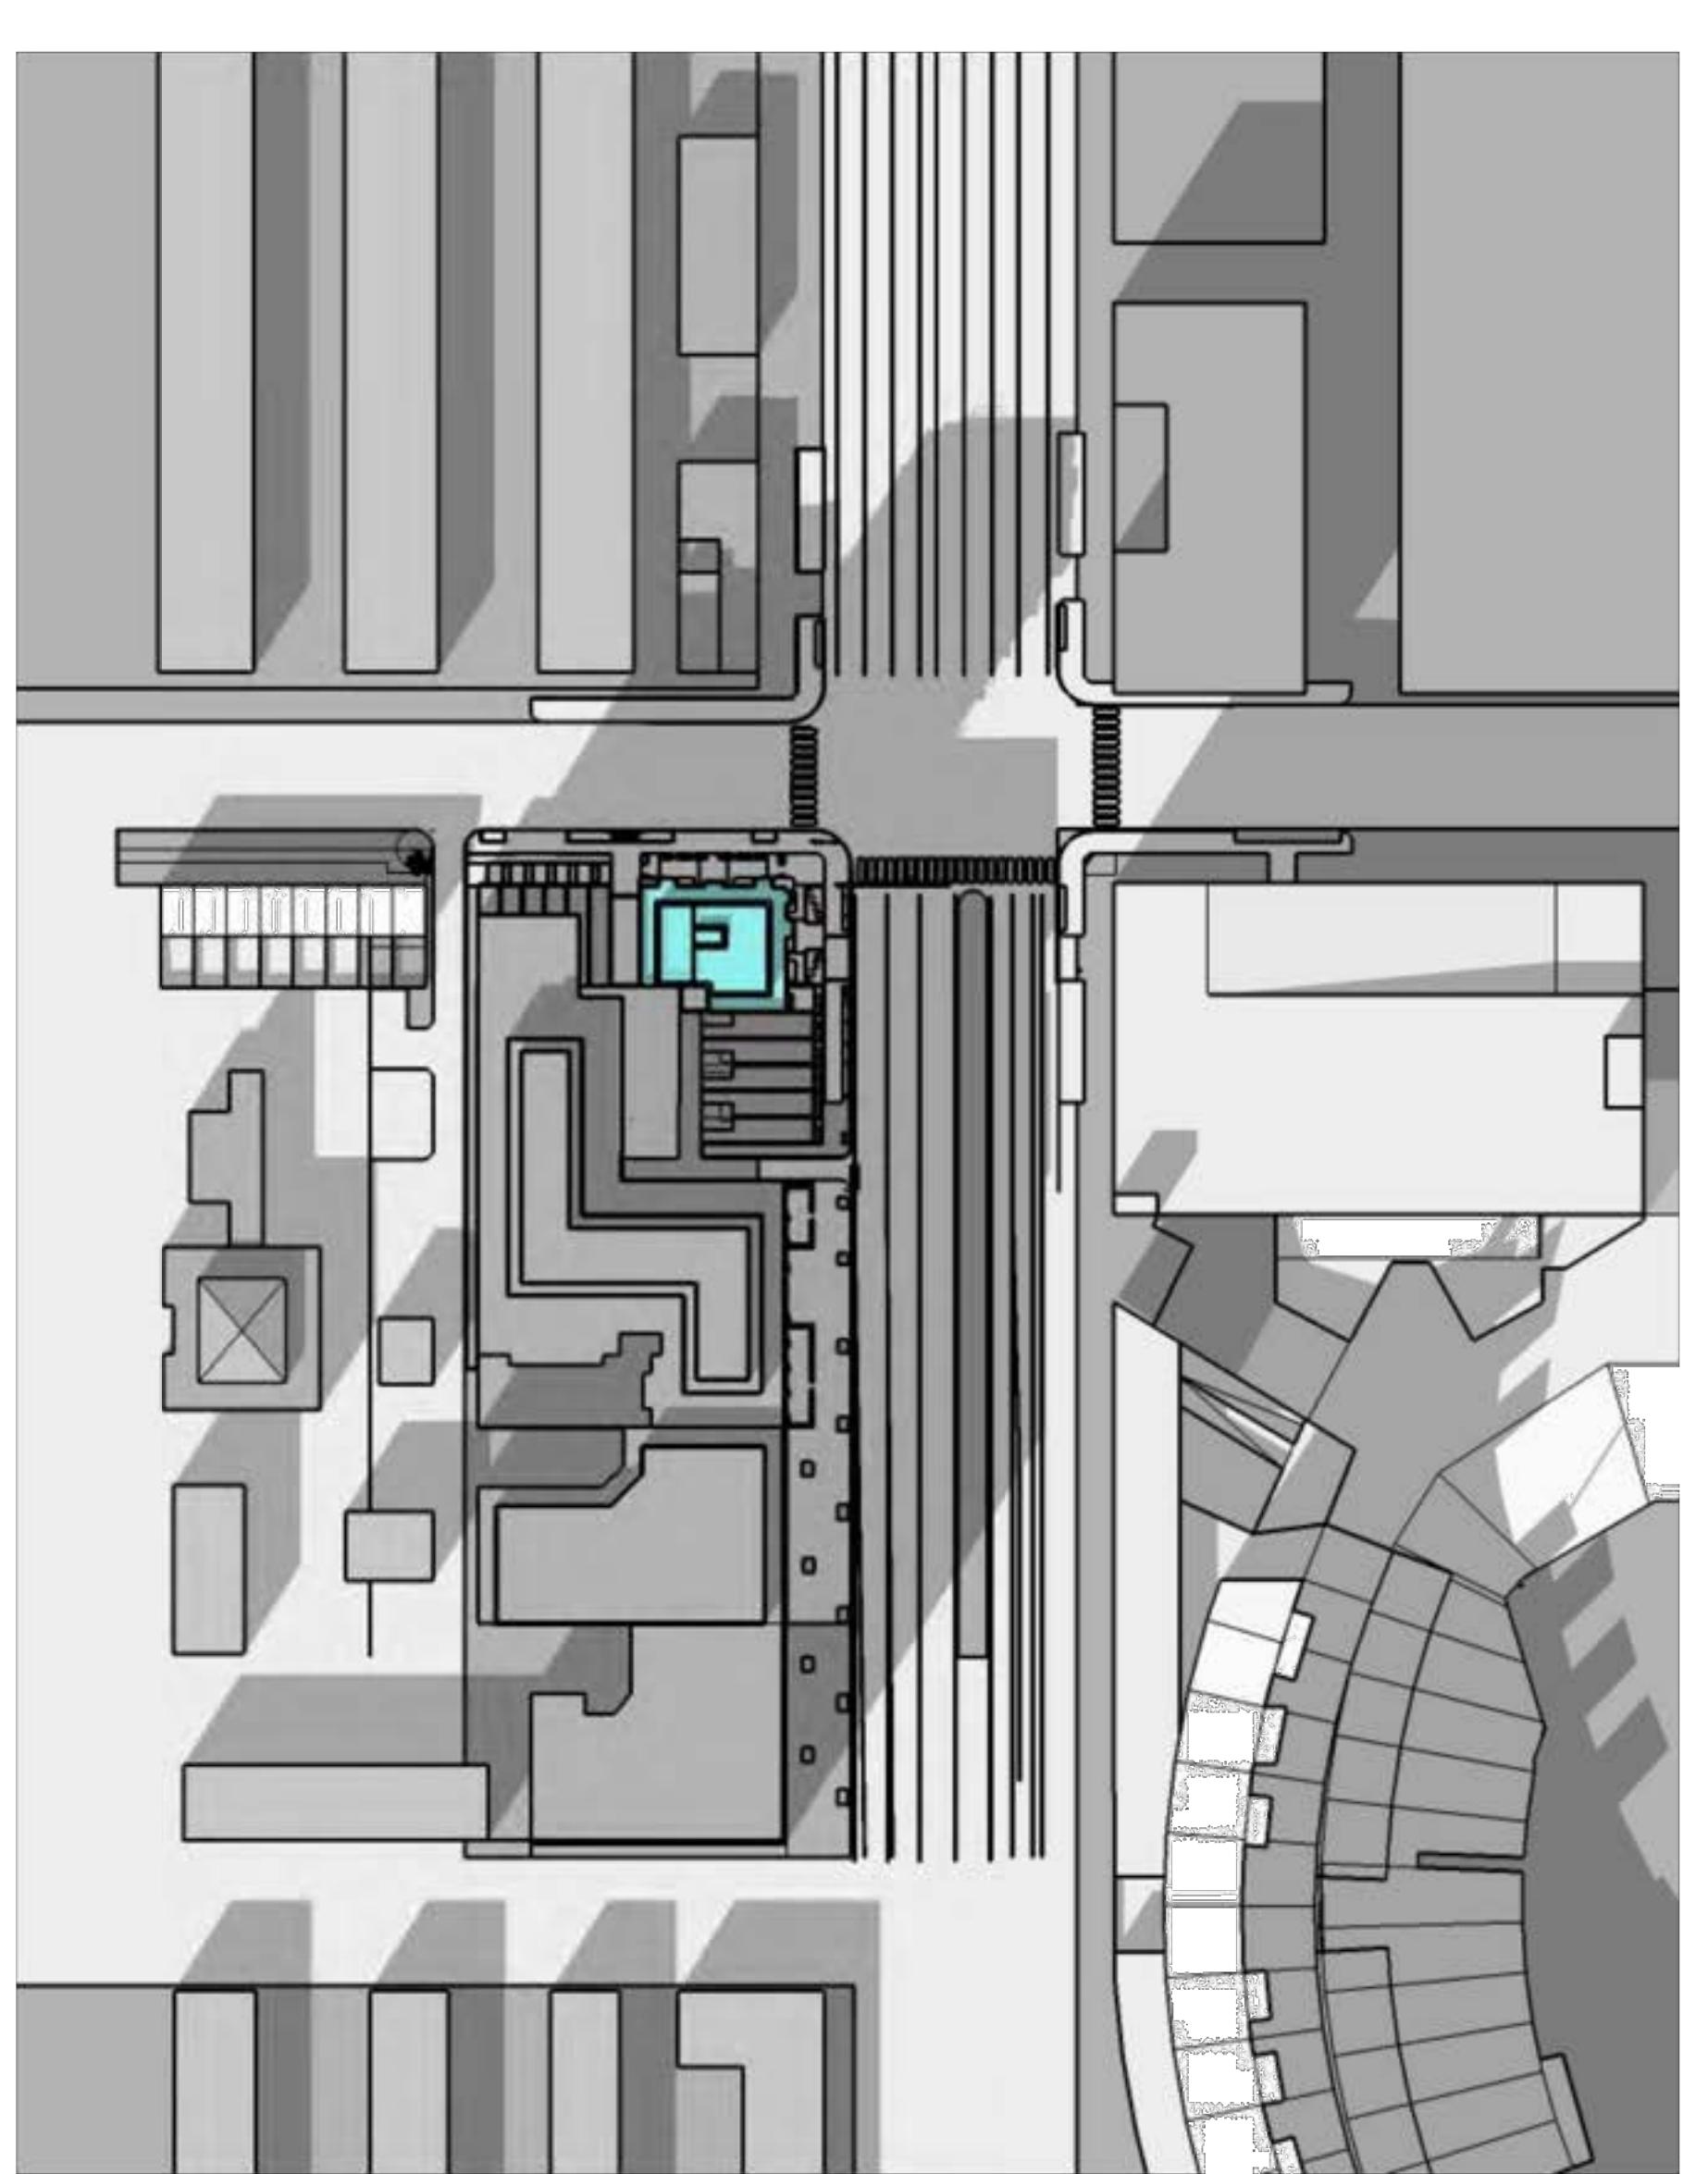

3 DECEMBER 01 @4:00PM  
NTS

RICH MARKUS  
ARCHITECTS  
2601 P STREET NW, 2ND FLR  
WASHINGTON DC 20007  
202.333.2877 V

SOUTH CAPITOL  
STREET SW,  
WASHINGTON D.C.

SHADOW STUDY

REVISIONS

AS SHOWN  
SCALE

07.18.2022  
ISSUE

A512

DRAWING NUMBER