


* NOTE: THE DESIGN AND LAYOUT OF THE OUTDOOR AMENITY AREAS ARE PRELIMINARY AND SHOWN FOR ILLUSTRATIVE PURPOSES ONLY. FINAL LAYOUTS AND DESIGN MAY VARY.


* THE IMPROVEMENTS IN PUBLIC SPACE ARE SUBJECT TO FINAL APPROVAL BY DDOT THROUGH THE PUBLIC SPACE PERMITTING APPROVAL PROCESS

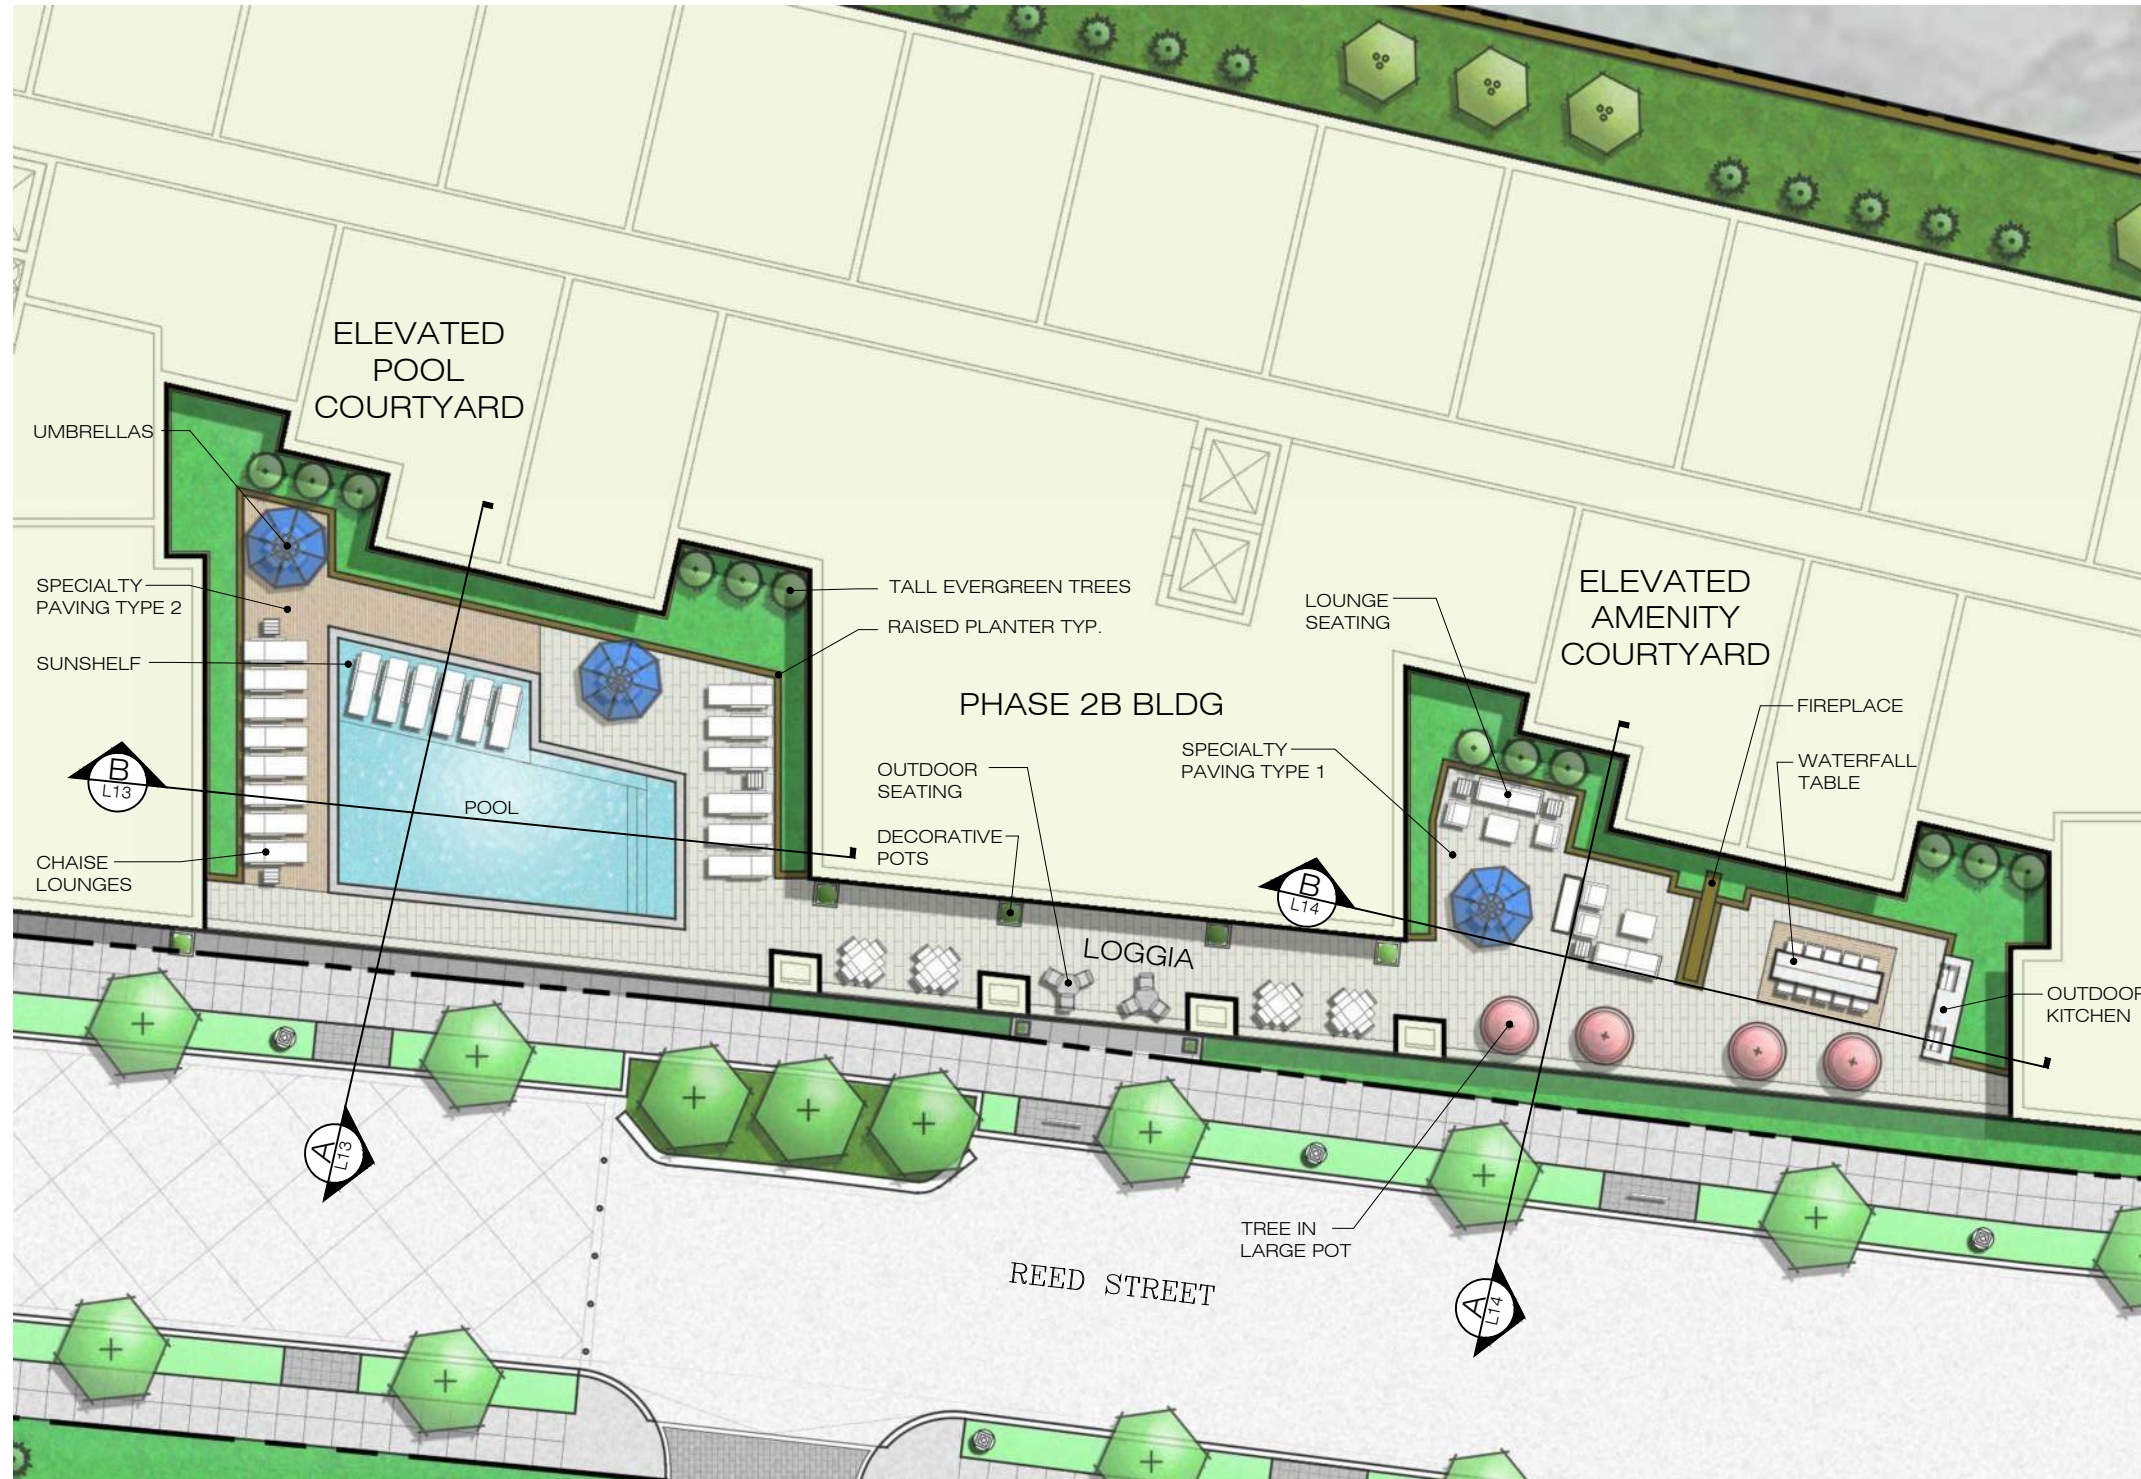




* NOTE: THE DESIGN AND LAYOUT OF THE OUTDOOR AMENITY AREAS ARE PRELIMINARY AND SHOWN FOR ILLUSTRATIVE PURPOSES ONLY. FINAL LAYOUTS AND DESIGN MAY VARY.



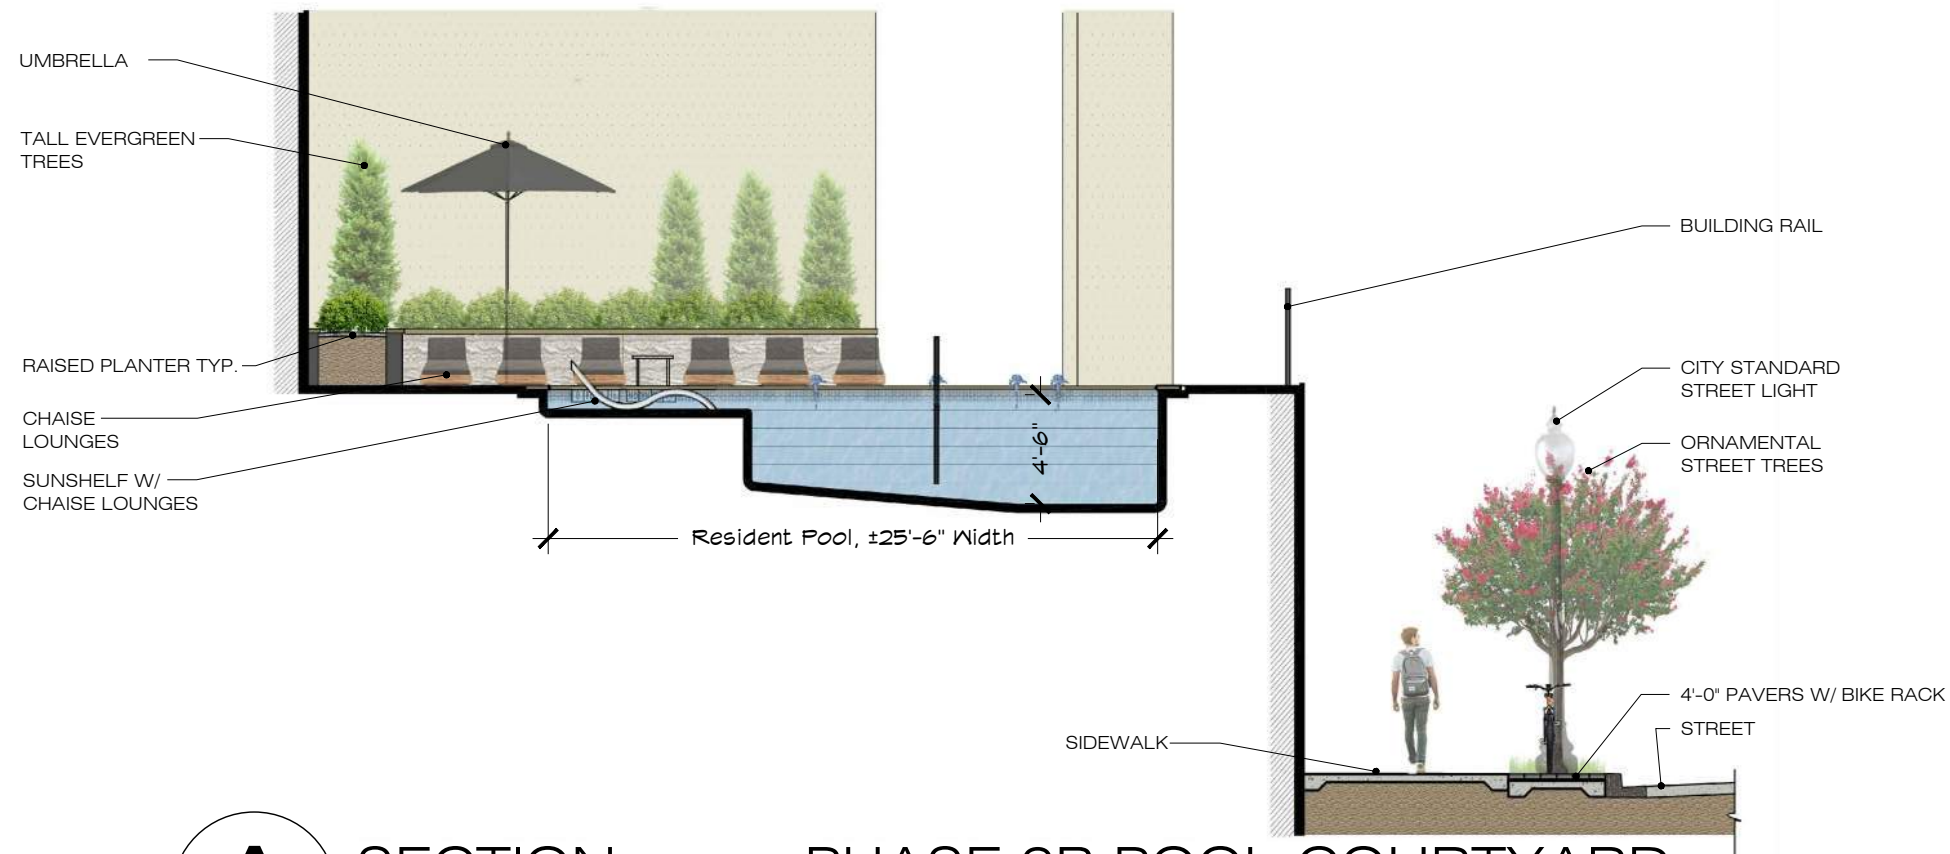

A SECTION PHASE 2B POOL COURTYARD
SCALE: 1/8" = 1'-0"

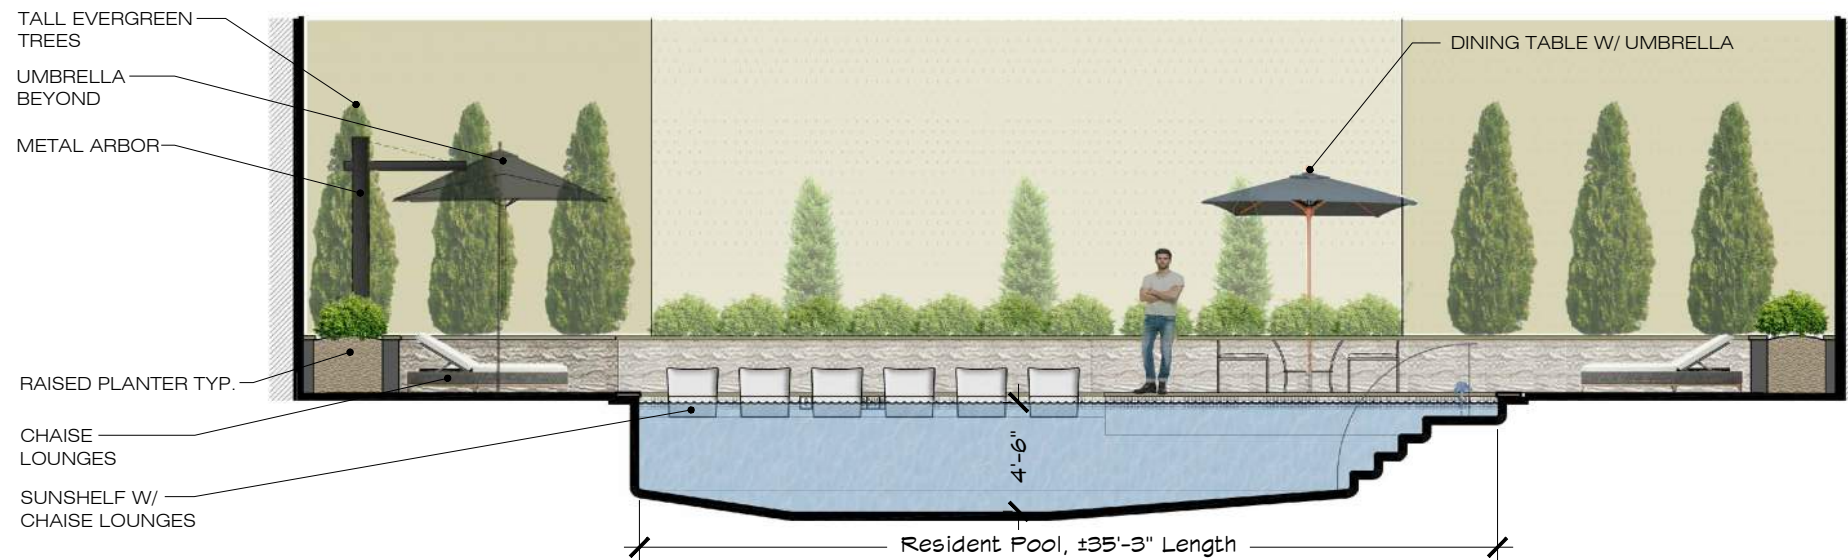


B SECTION PHASE 2B POOL COURTYARD
SCALE: 1/8" = 1'-0"

* NOTE: THE DESIGN AND LAYOUT OF THE OUTDOOR AMENITY AREAS ARE PRELIMINARY AND SHOWN FOR ILLUSTRATIVE PURPOSES ONLY. FINAL LAYOUTS AND DESIGN MAY VARY.



A SECTION PHASE 2B AMENITY COURTYARD
SCALE: 1/8" = 1'-0"

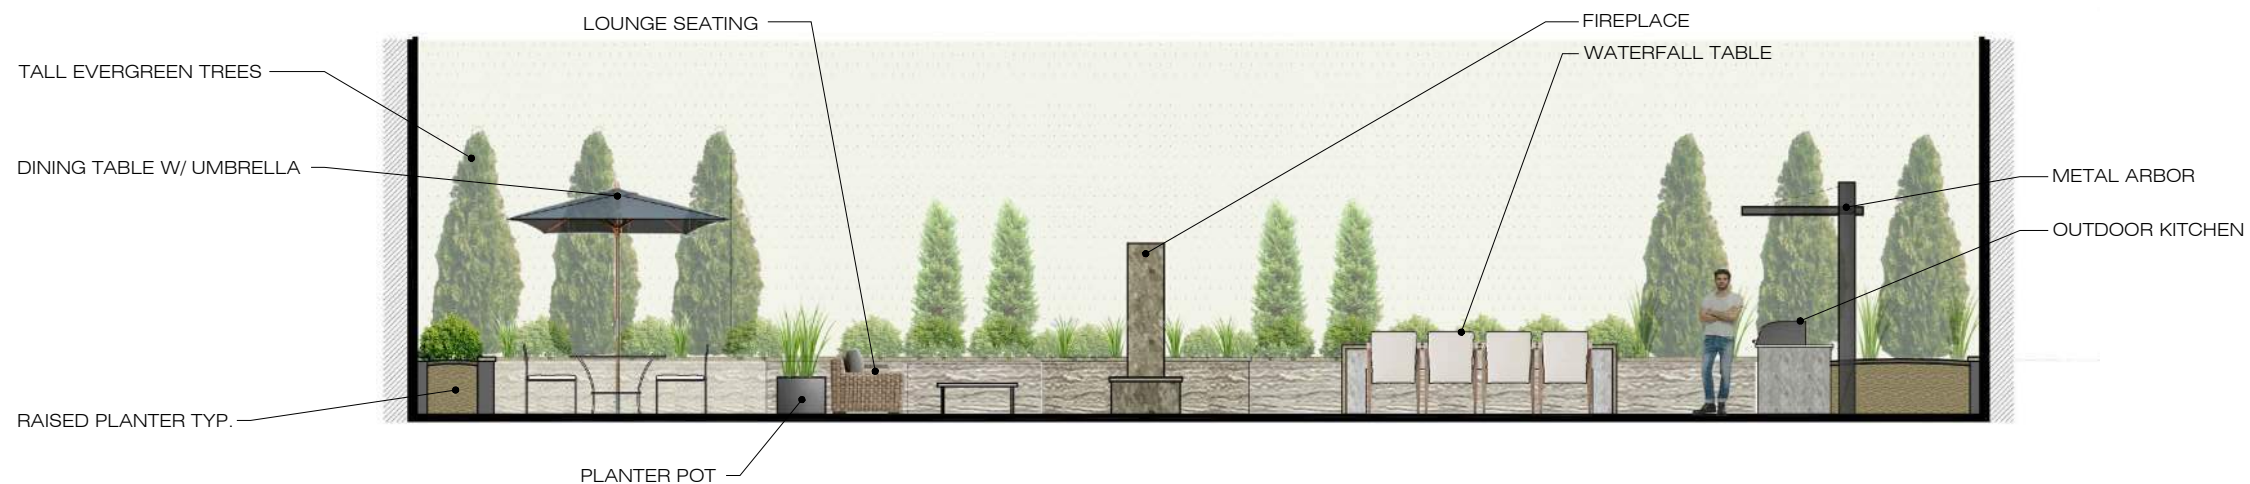

B SECTION PHASE 2B AMENITY COURTYARD
SCALE: 1/8" = 1'-0"


* NOTE: THE DESIGN AND LAYOUT OF THE OUTDOOR AMENITY AREAS ARE PRELIMINARY AND SHOWN FOR ILLUSTRATIVE PURPOSES ONLY. FINAL LAYOUTS AND DESIGN MAY VARY.



OUTDOOR SEATING



TREE IN LARGE POT

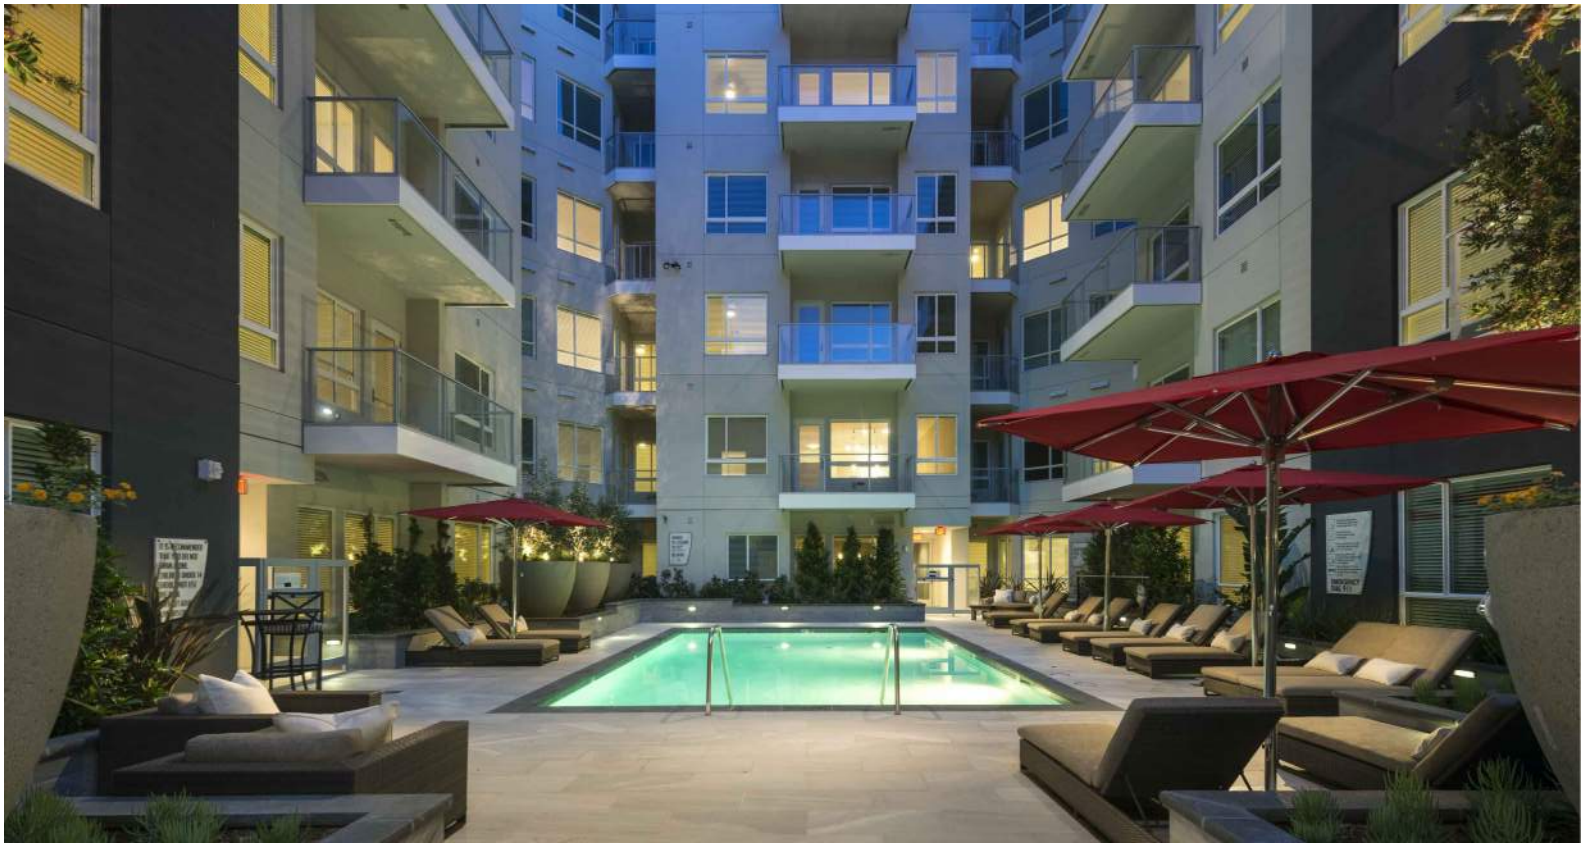

SWIMMING POOL W/ CHAISE LOUNGES



BANQUETTE SEATING



WATERFALL TABLE




LOGGIA WITH SEATING AREAS



* NOTE: THE DESIGN AND LAYOUT OF THE OUTDOOR AMENITY AREAS ARE PRELIMINARY AND SHOWN FOR ILLUSTRATIVE PURPOSES ONLY. FINAL LAYOUTS AND DESIGN MAY VARY.

* THE IMPROVEMENTS IN PUBLIC SPACE ARE SUBJECT TO FINAL APPROVAL BY DDOT THROUGH THE PUBLIC SPACE PERMITTING APPROVAL PROCESS



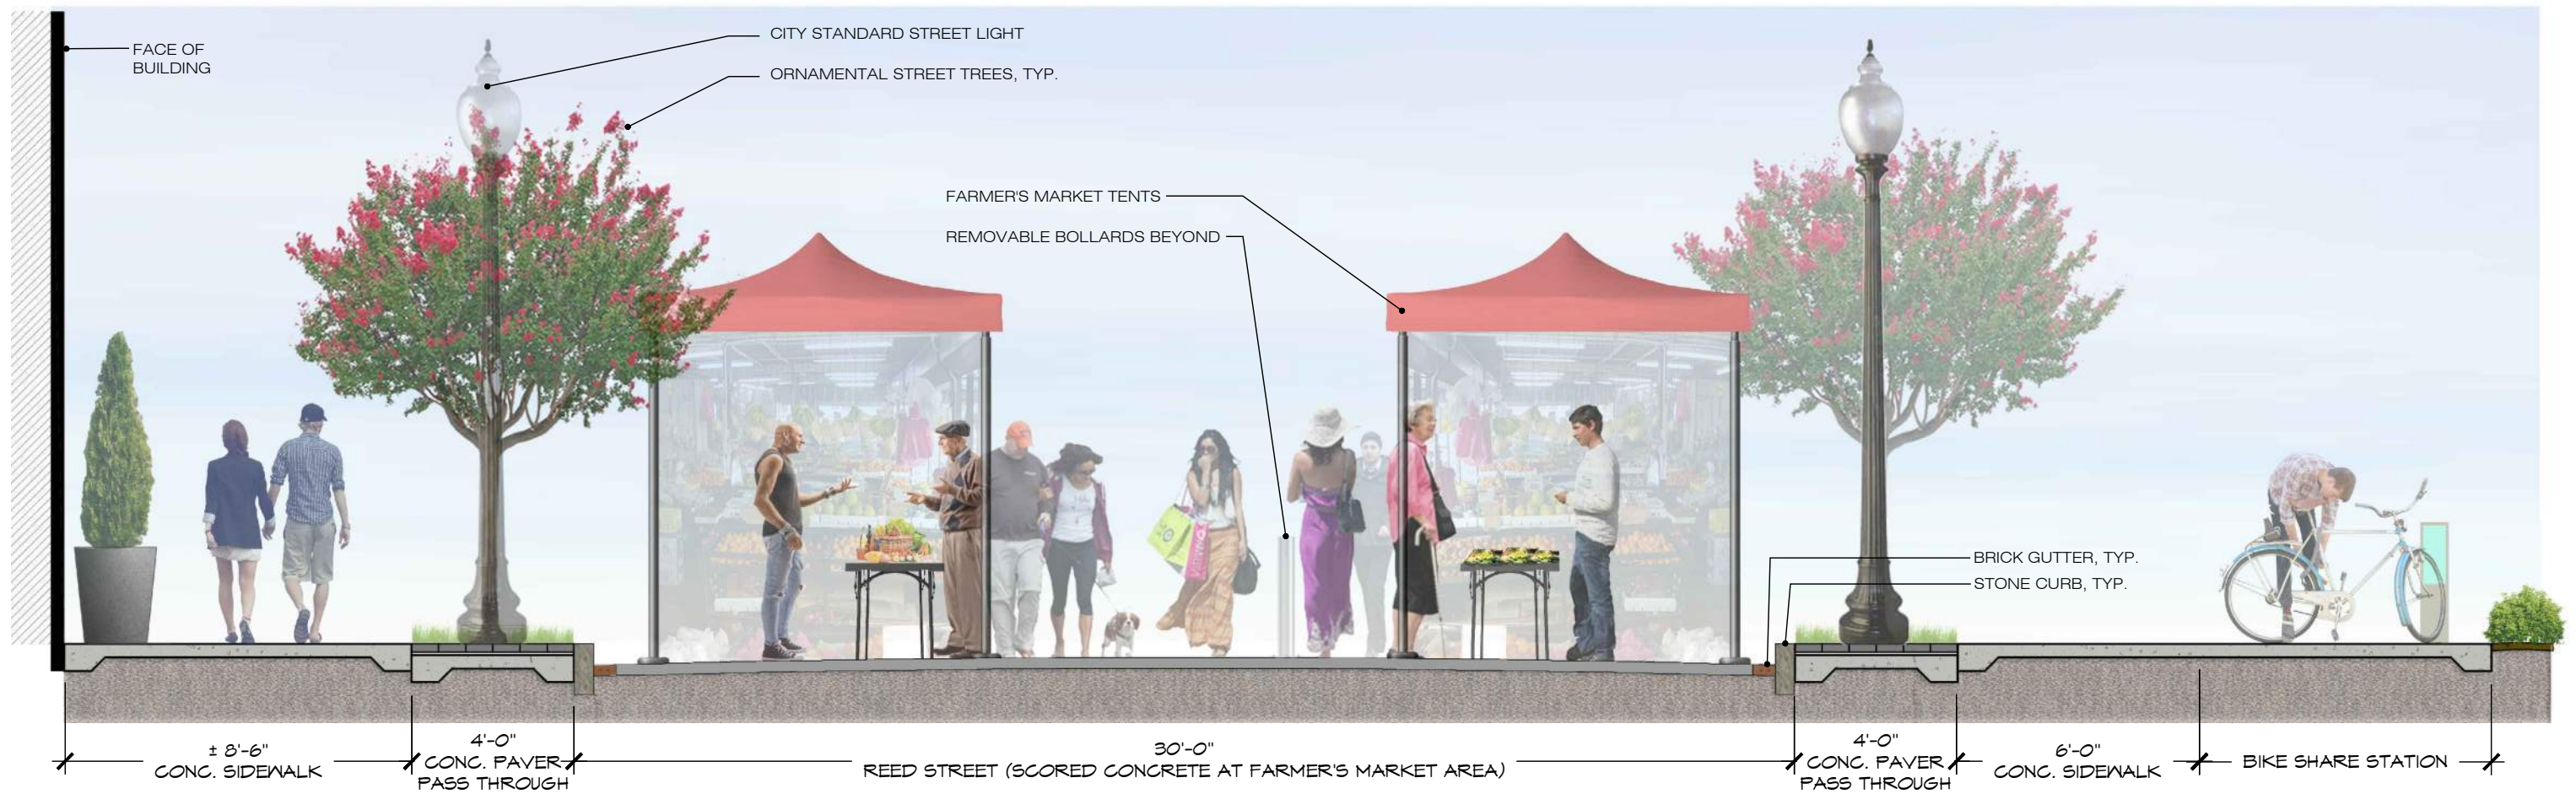

* NOTE: THE DESIGN AND LAYOUT OF THE OUTDOOR AMENITY AREAS ARE PRELIMINARY AND SHOWN FOR ILLUSTRATIVE PURPOSES ONLY. FINAL LAYOUTS AND DESIGN MAY VARY.

* THE IMPROVEMENTS IN PUBLIC SPACE ARE SUBJECT TO FINAL APPROVAL BY DDOT THROUGH THE PUBLIC SPACE PERMITTING APPROVAL PROCESS

A SECTION
SCALE:

FARMER'S MARKET
1/4" = 1'-0"





REMOVABLE BOLLARDS



FARMER'S MARKET




FARMER'S MARKET



FARMER'S MARKET



FARMER'S MARKET

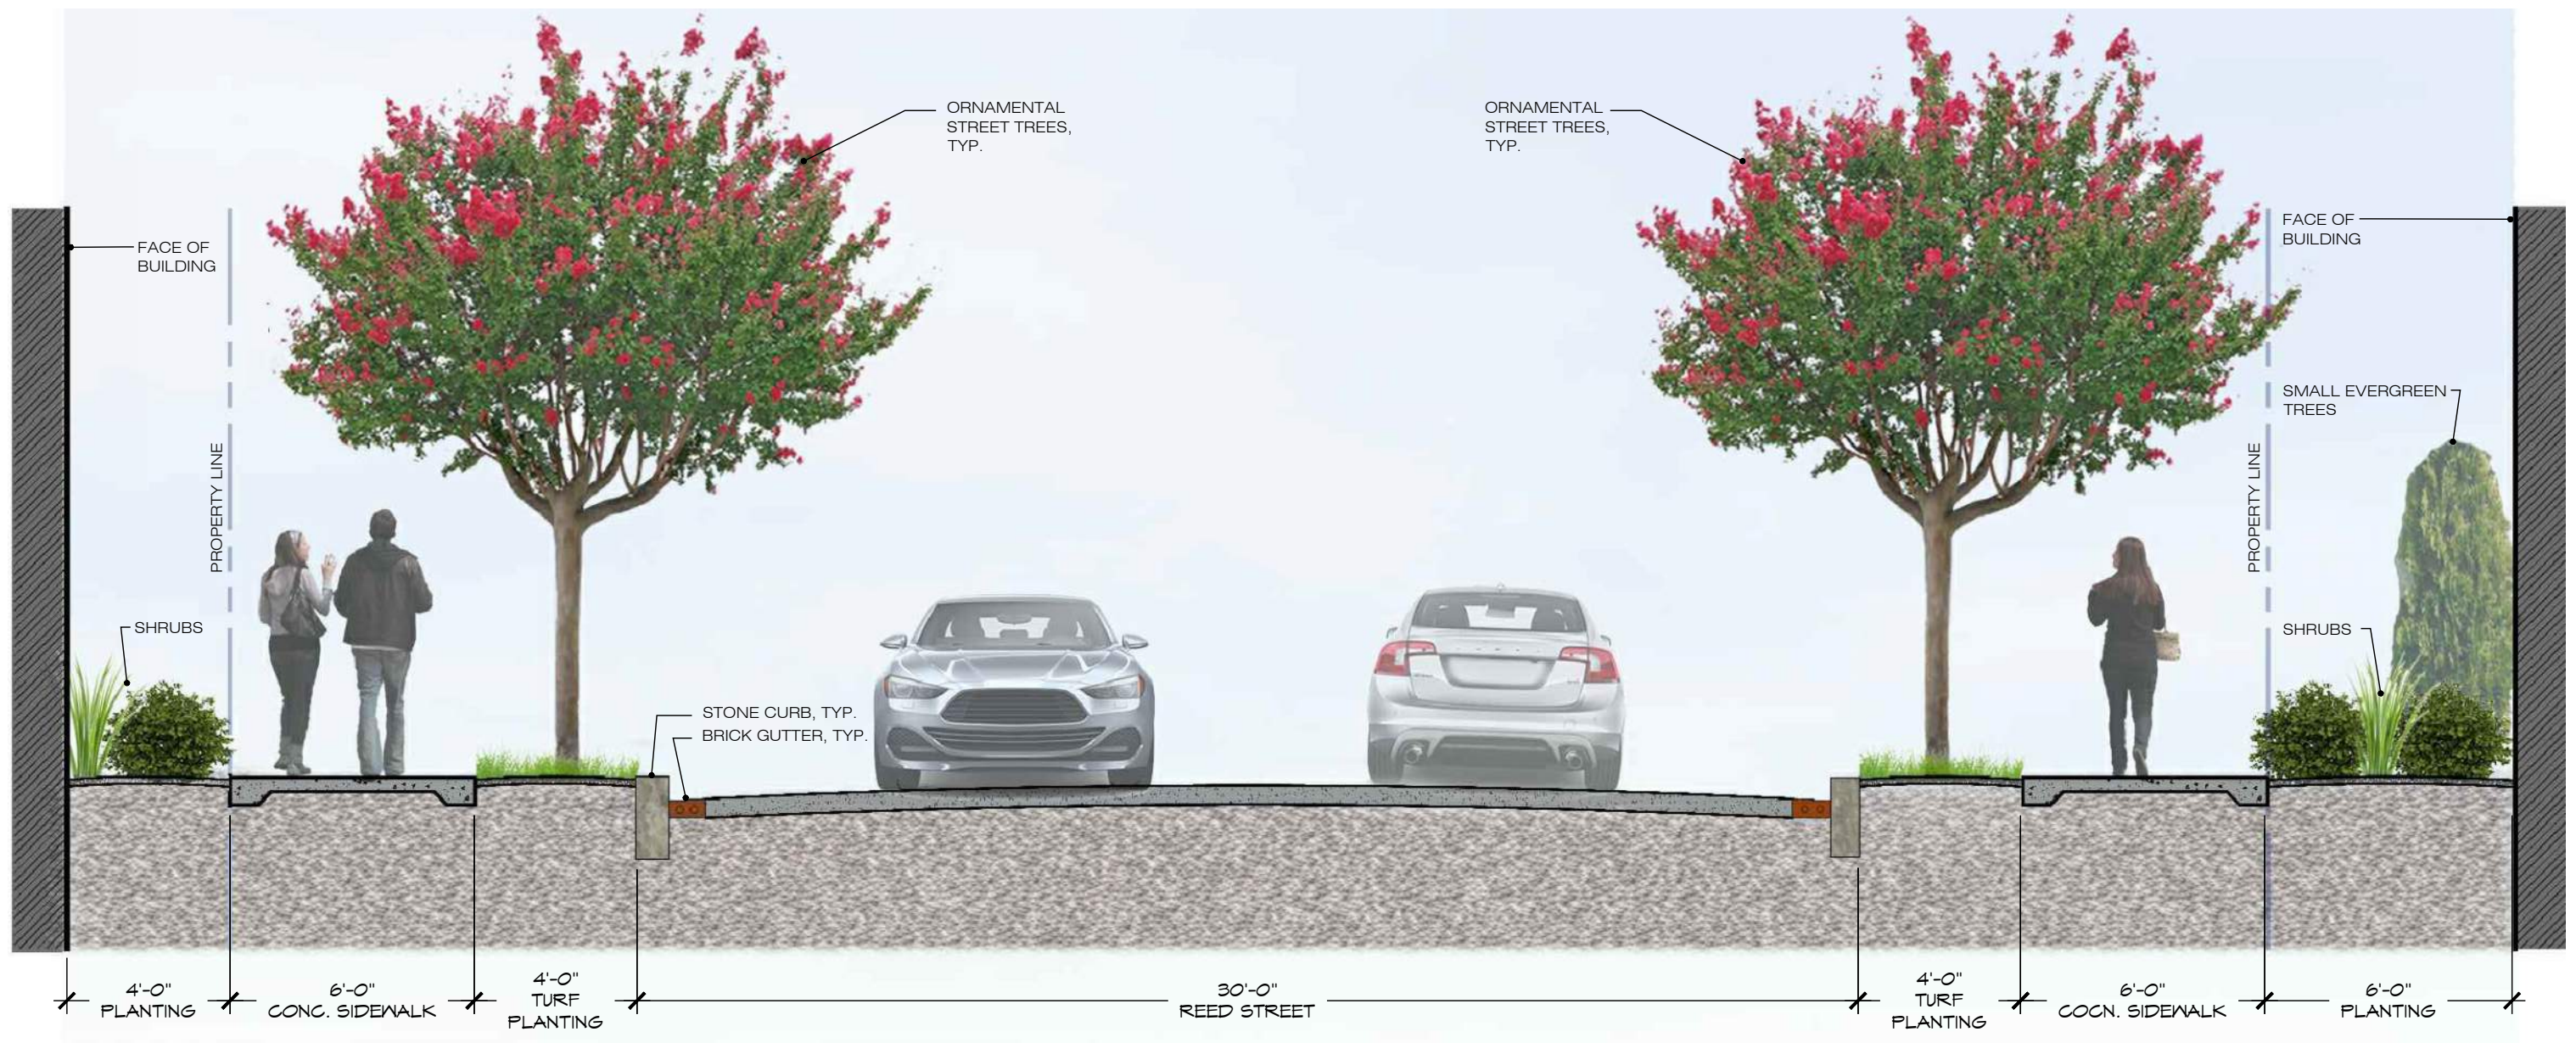

* THE IMPROVEMENTS IN PUBLIC SPACE ARE SUBJECT TO FINAL APPROVAL BY DDOT THROUGH THE PUBLIC SPACE PERMITTING APPROVAL PROCESS

A SECTION
SCALE:

REED ST. STREETSCAPE

1/4" = 1'-0"



REED STREET (ALLEY) STREETSCAPE SECTION : L19

HANOVER REED STREET PUD SUBMISSION : APRIL 8, 2022