



* THE IMPROVEMENTS IN PUBLIC SPACE ARE SUBJECT TO FINAL APPROVAL BY DDOT THROUGH THE PUBLIC SPACE PERMITTING APPROVAL PROCESS

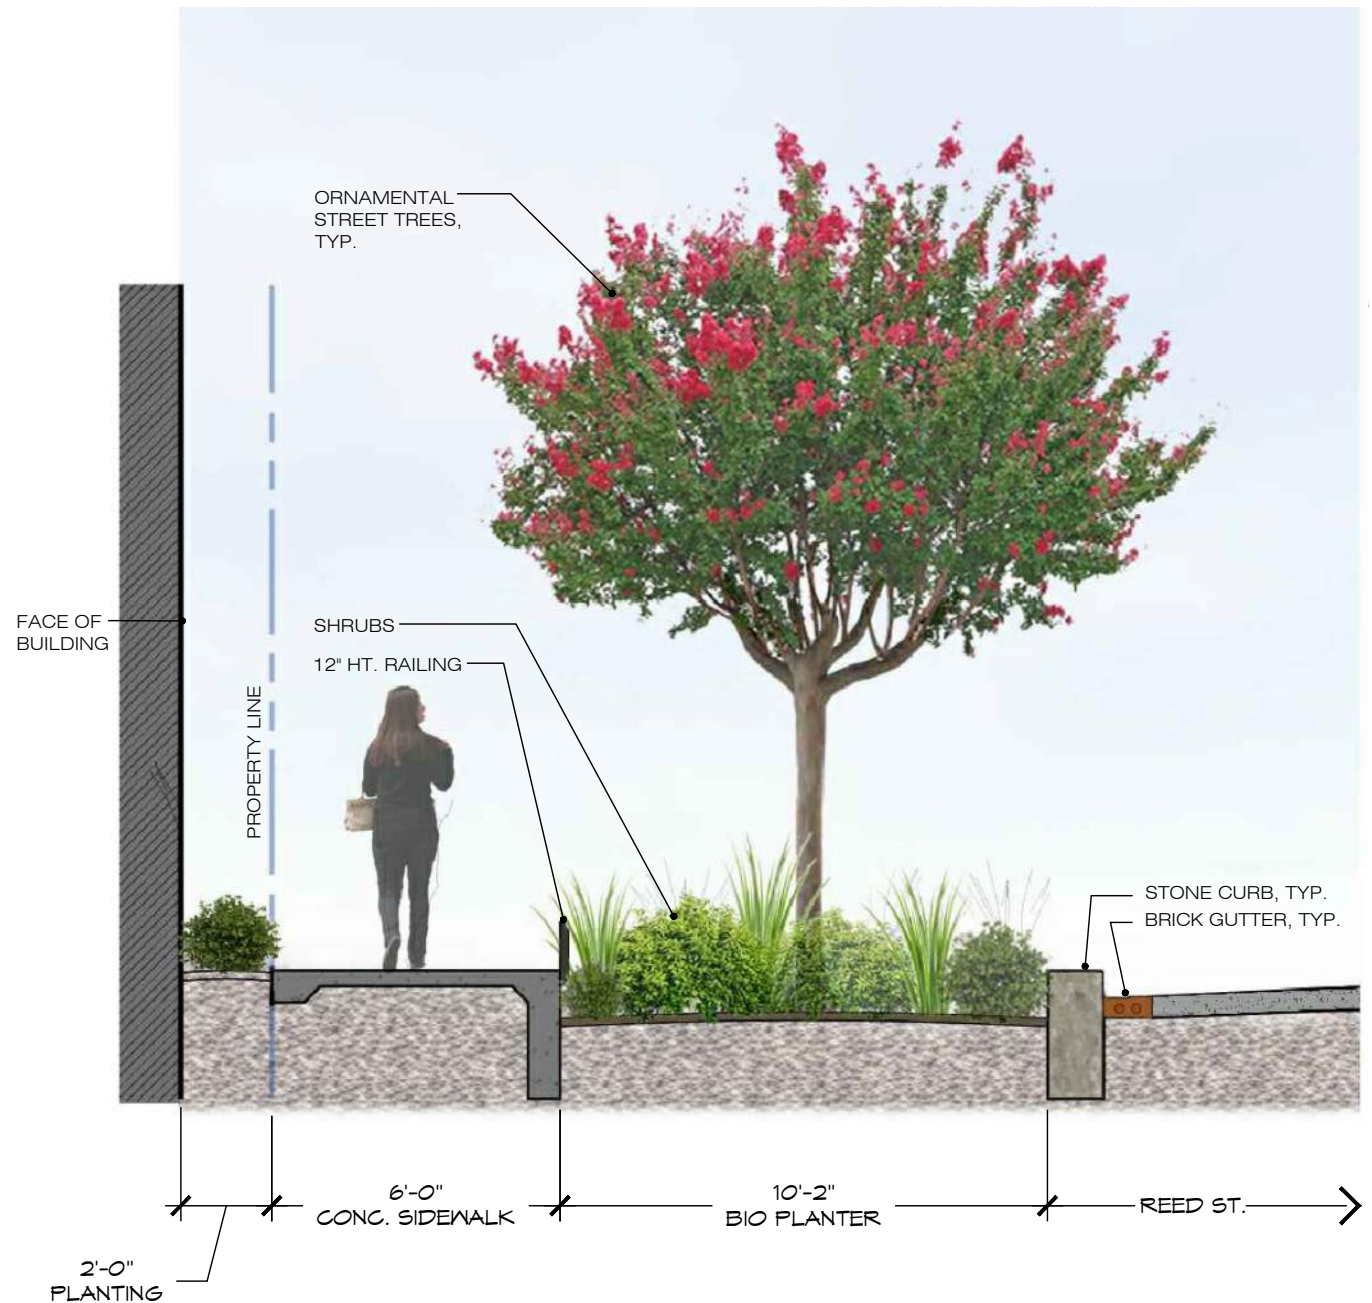

B SECTION TYP. BIO PLANTER WALL
SCALE: 1/4" = 1'-0"

C SECTION BIO PLANTER
SCALE: 1/4" = 1'-0"



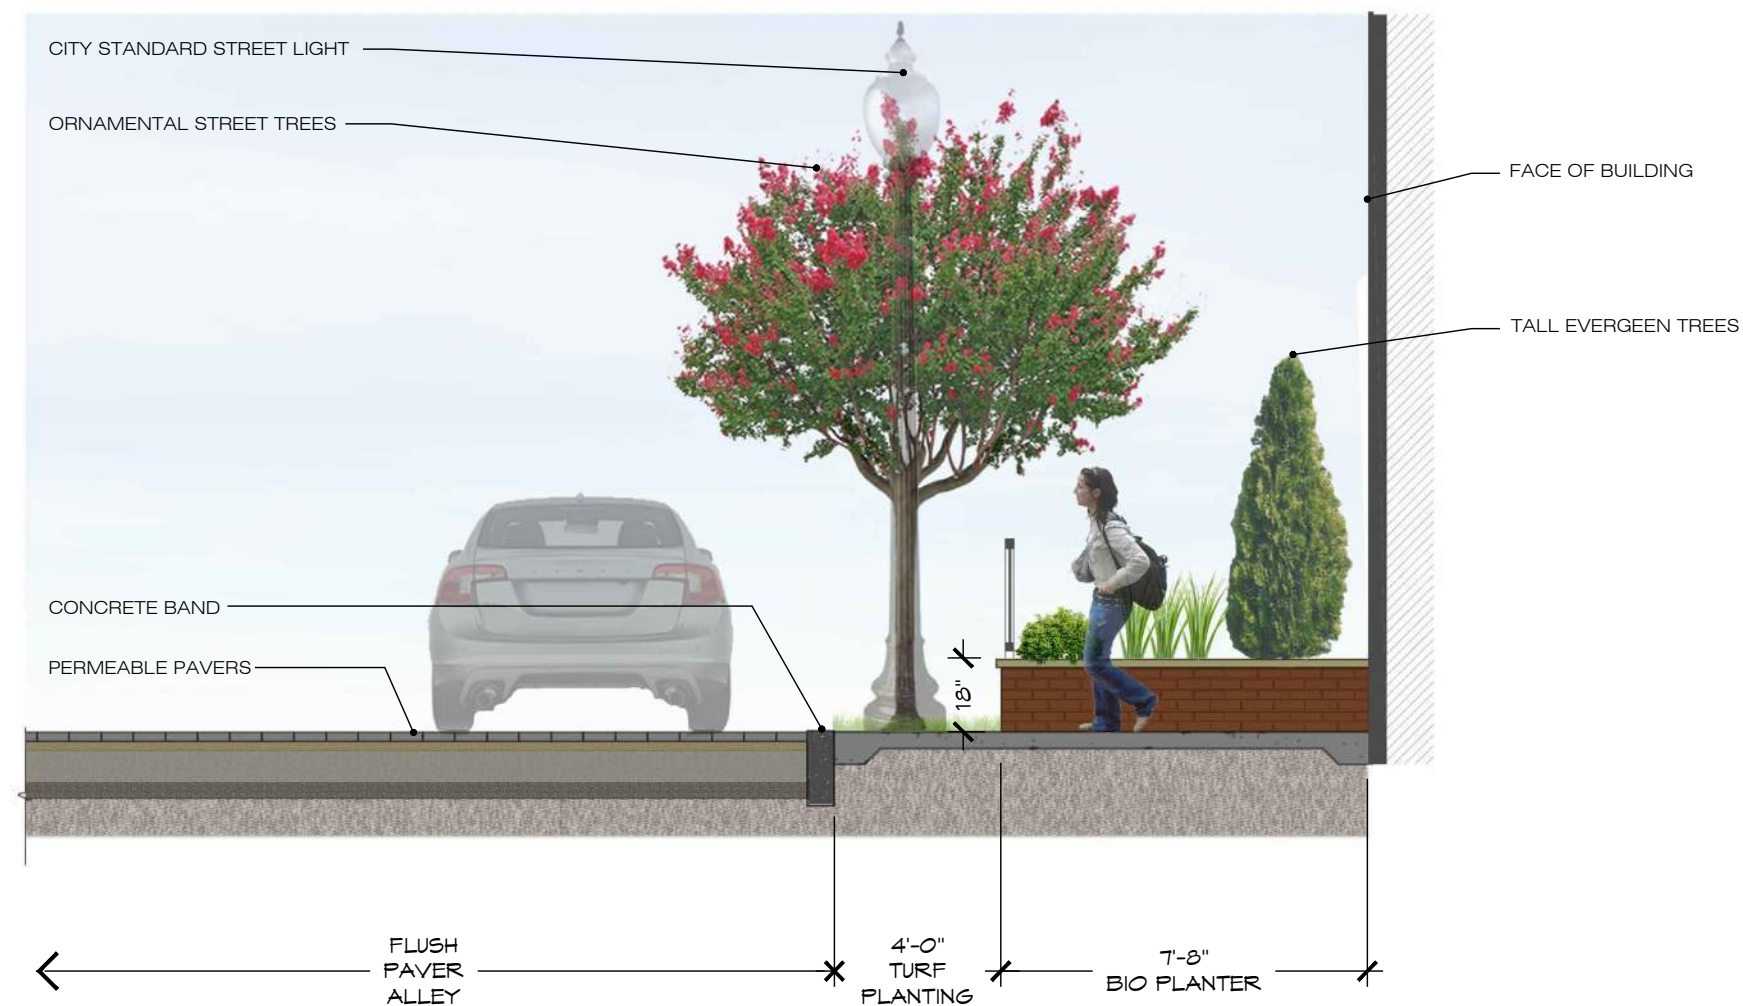

* THE IMPROVEMENTS IN PUBLIC SPACE ARE
SUBJECT TO FINAL APPROVAL BY DDOT
THROUGH THE PUBLIC SPACE PERMITTING
APPROVAL PROCESS

D SECTION PHASE 2A PRIVATE UNIT ENTRY AT ALLEY SCALE: 1/4" = 1'-0"






* THE IMPROVEMENTS IN PUBLIC SPACE ARE SUBJECT TO FINAL APPROVAL BY DDOT THROUGH THE PUBLIC SPACE PERMITTING APPROVAL PROCESS

E SECTION PHASE 2A AT FRANKLIN STREET
 SCALE: 1/4" = 1'-0"



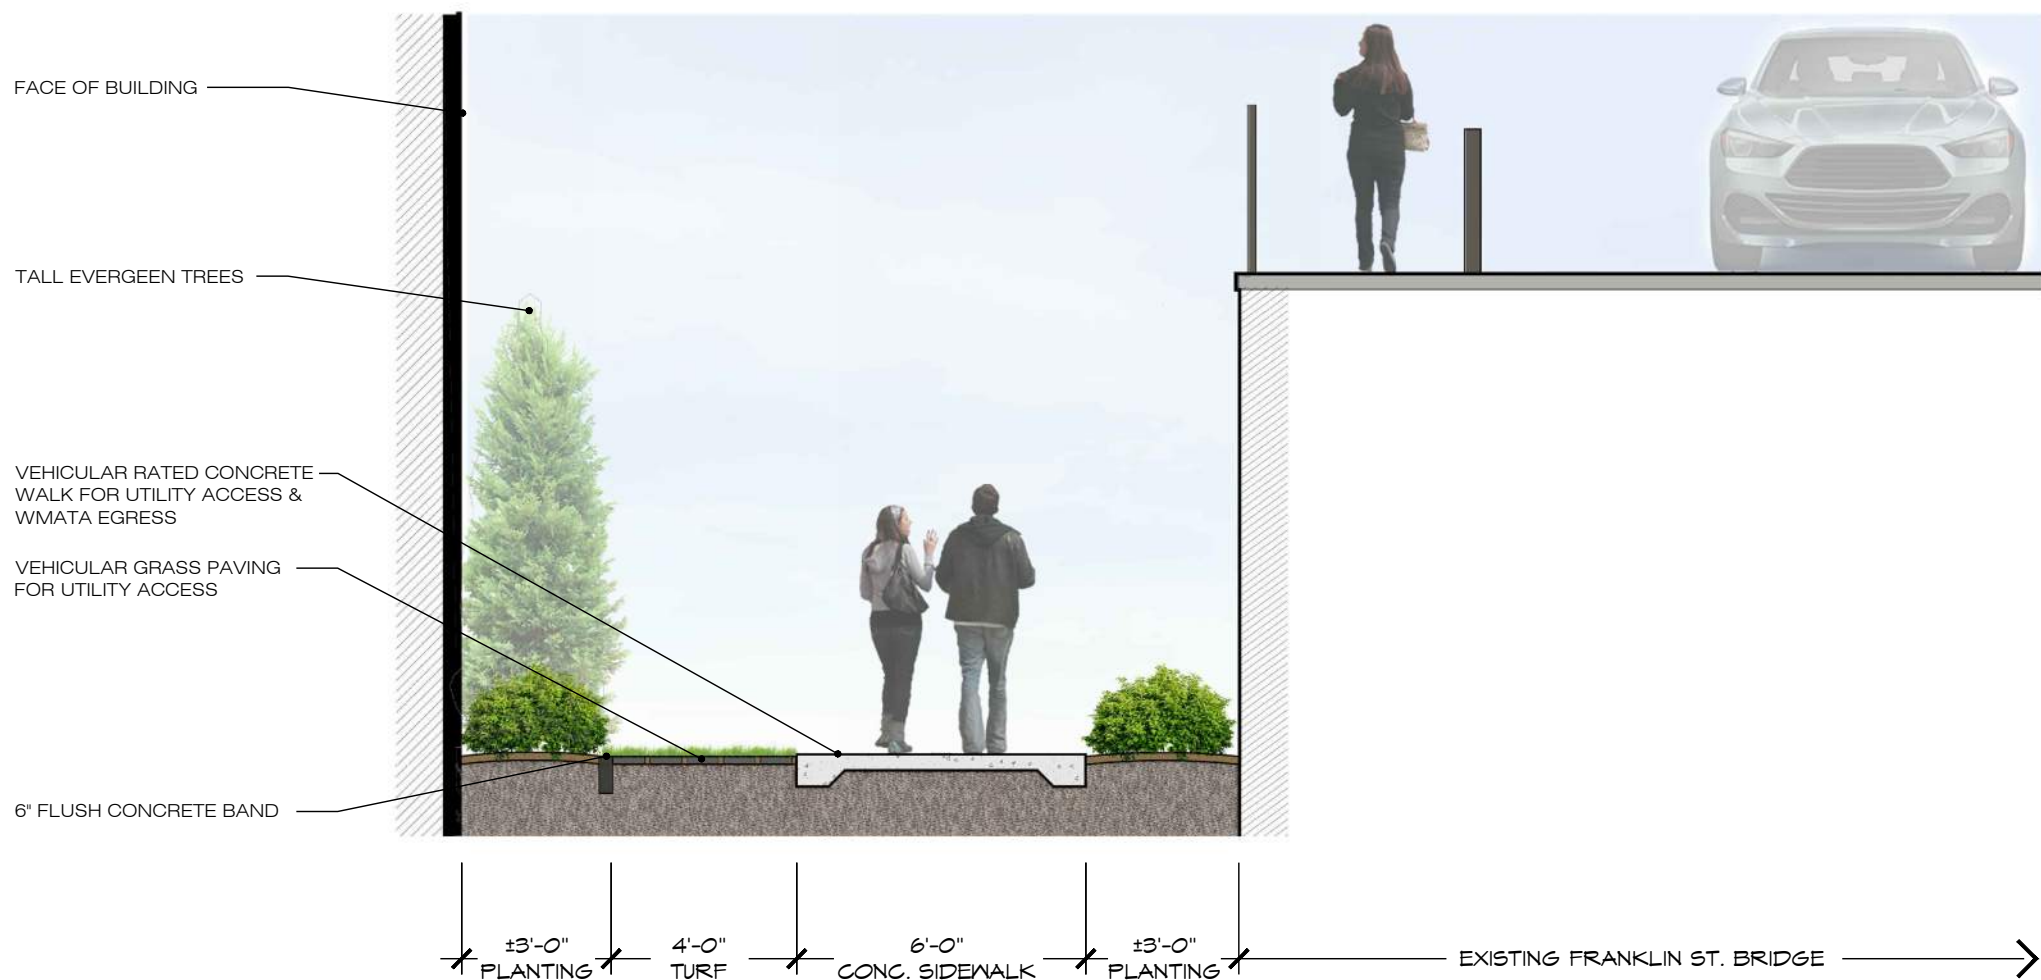

* THE IMPROVEMENTS IN PUBLIC SPACE ARE SUBJECT TO FINAL APPROVAL BY DDOT THROUGH THE PUBLIC SPACE PERMITTING APPROVAL PROCESS

F SECTION PHASE 2B AT FRANKLIN ST. BRIDGE
 SCALE: 1/4" = 1'-0"



PLANT MATERIAL IMAGES



TYPICAL PLANT LAYERING AT BUILDING FOUNDATION



ORNAMENTAL STREET TREE



TALL EVERGREEN TREE



UNDER-STORY PLANT MATERIAL



UNDER-STORY PLANT MATERIAL



FLOWERING ORNAMENTAL TREE



VARIEGATED DECIDUOUS SHRUB



EVERGREEN SHRUB




GROUNDCOVER



COURTYARD PLANT MATERIAL





SHRUBS W/ SEASONAL INTEREST

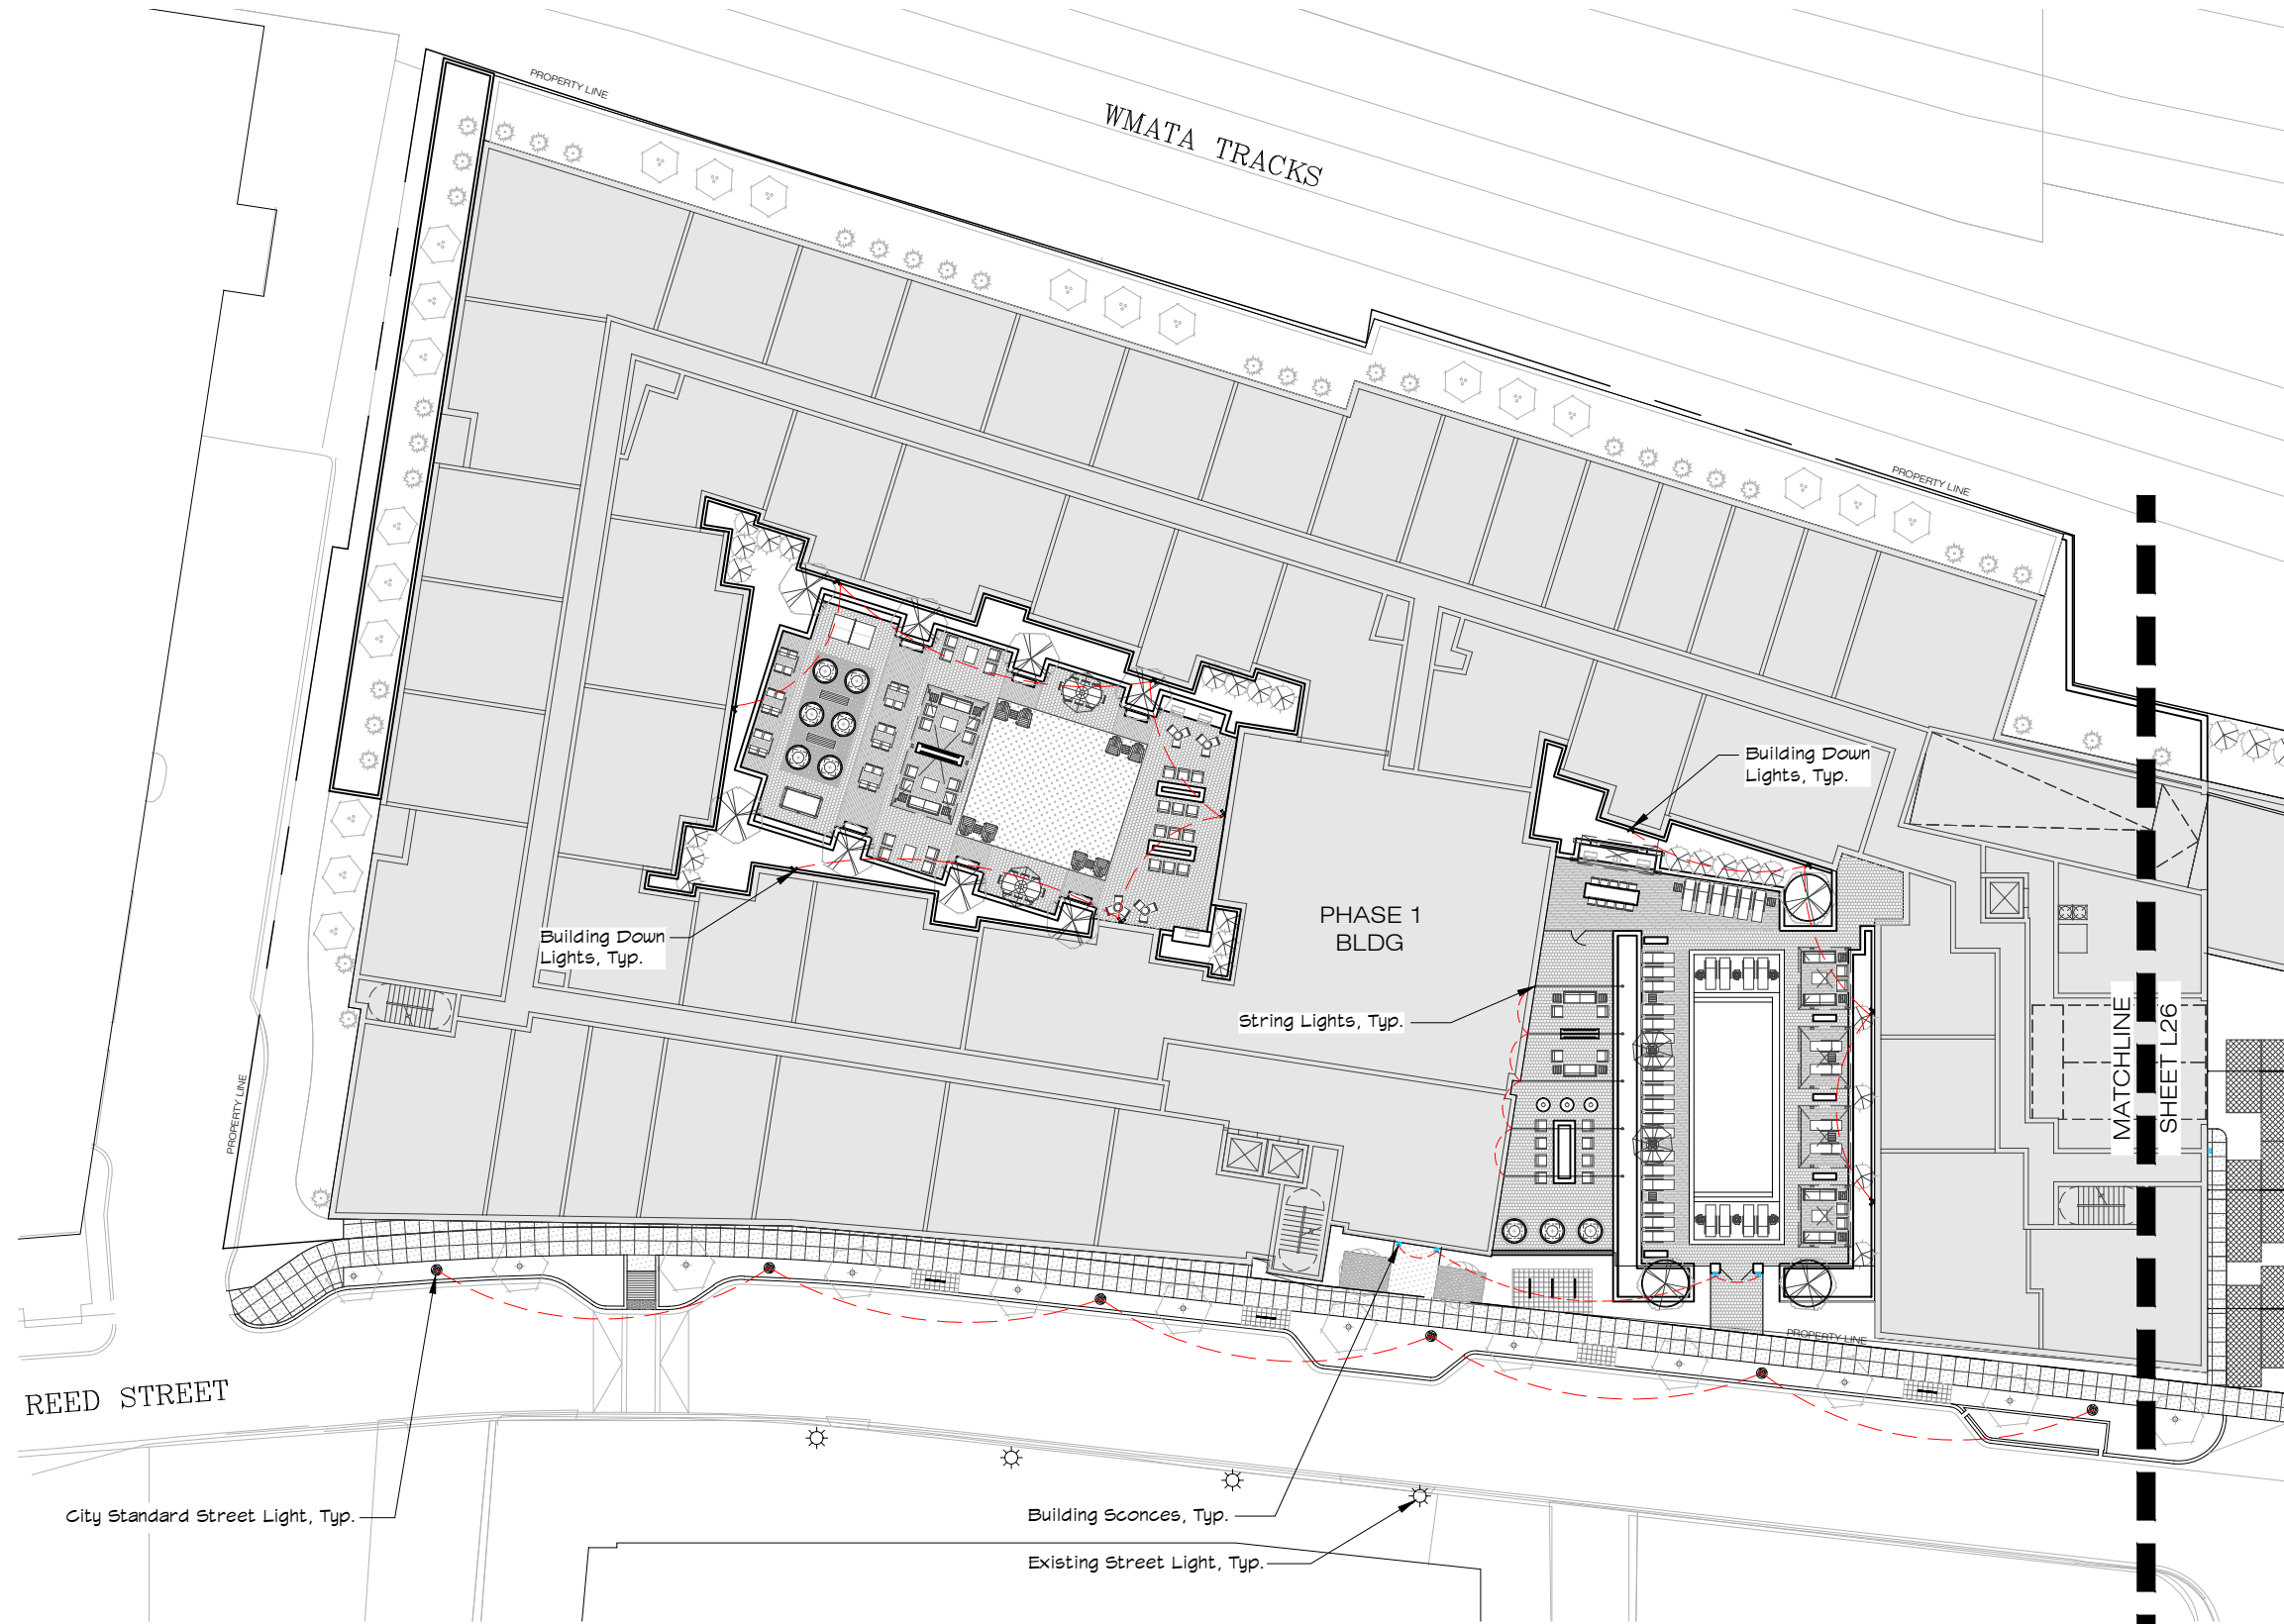

* NOTE: THE DESIGN AND LAYOUT OF THE LIGHTING IS PRELIMINARY AND SHOWN FOR ILLUSTRATIVE PURPOSES ONLY. FINAL LAYOUTS AND DESIGN MAY VARY.


* THE IMPROVEMENTS IN PUBLIC SPACE ARE SUBJECT TO FINAL APPROVAL BY DDOT THROUGH THE PUBLIC SPACE PERMITTING APPROVAL PROCESS

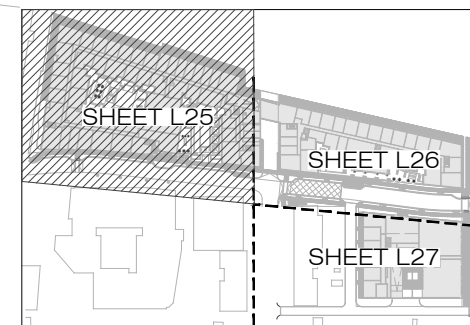

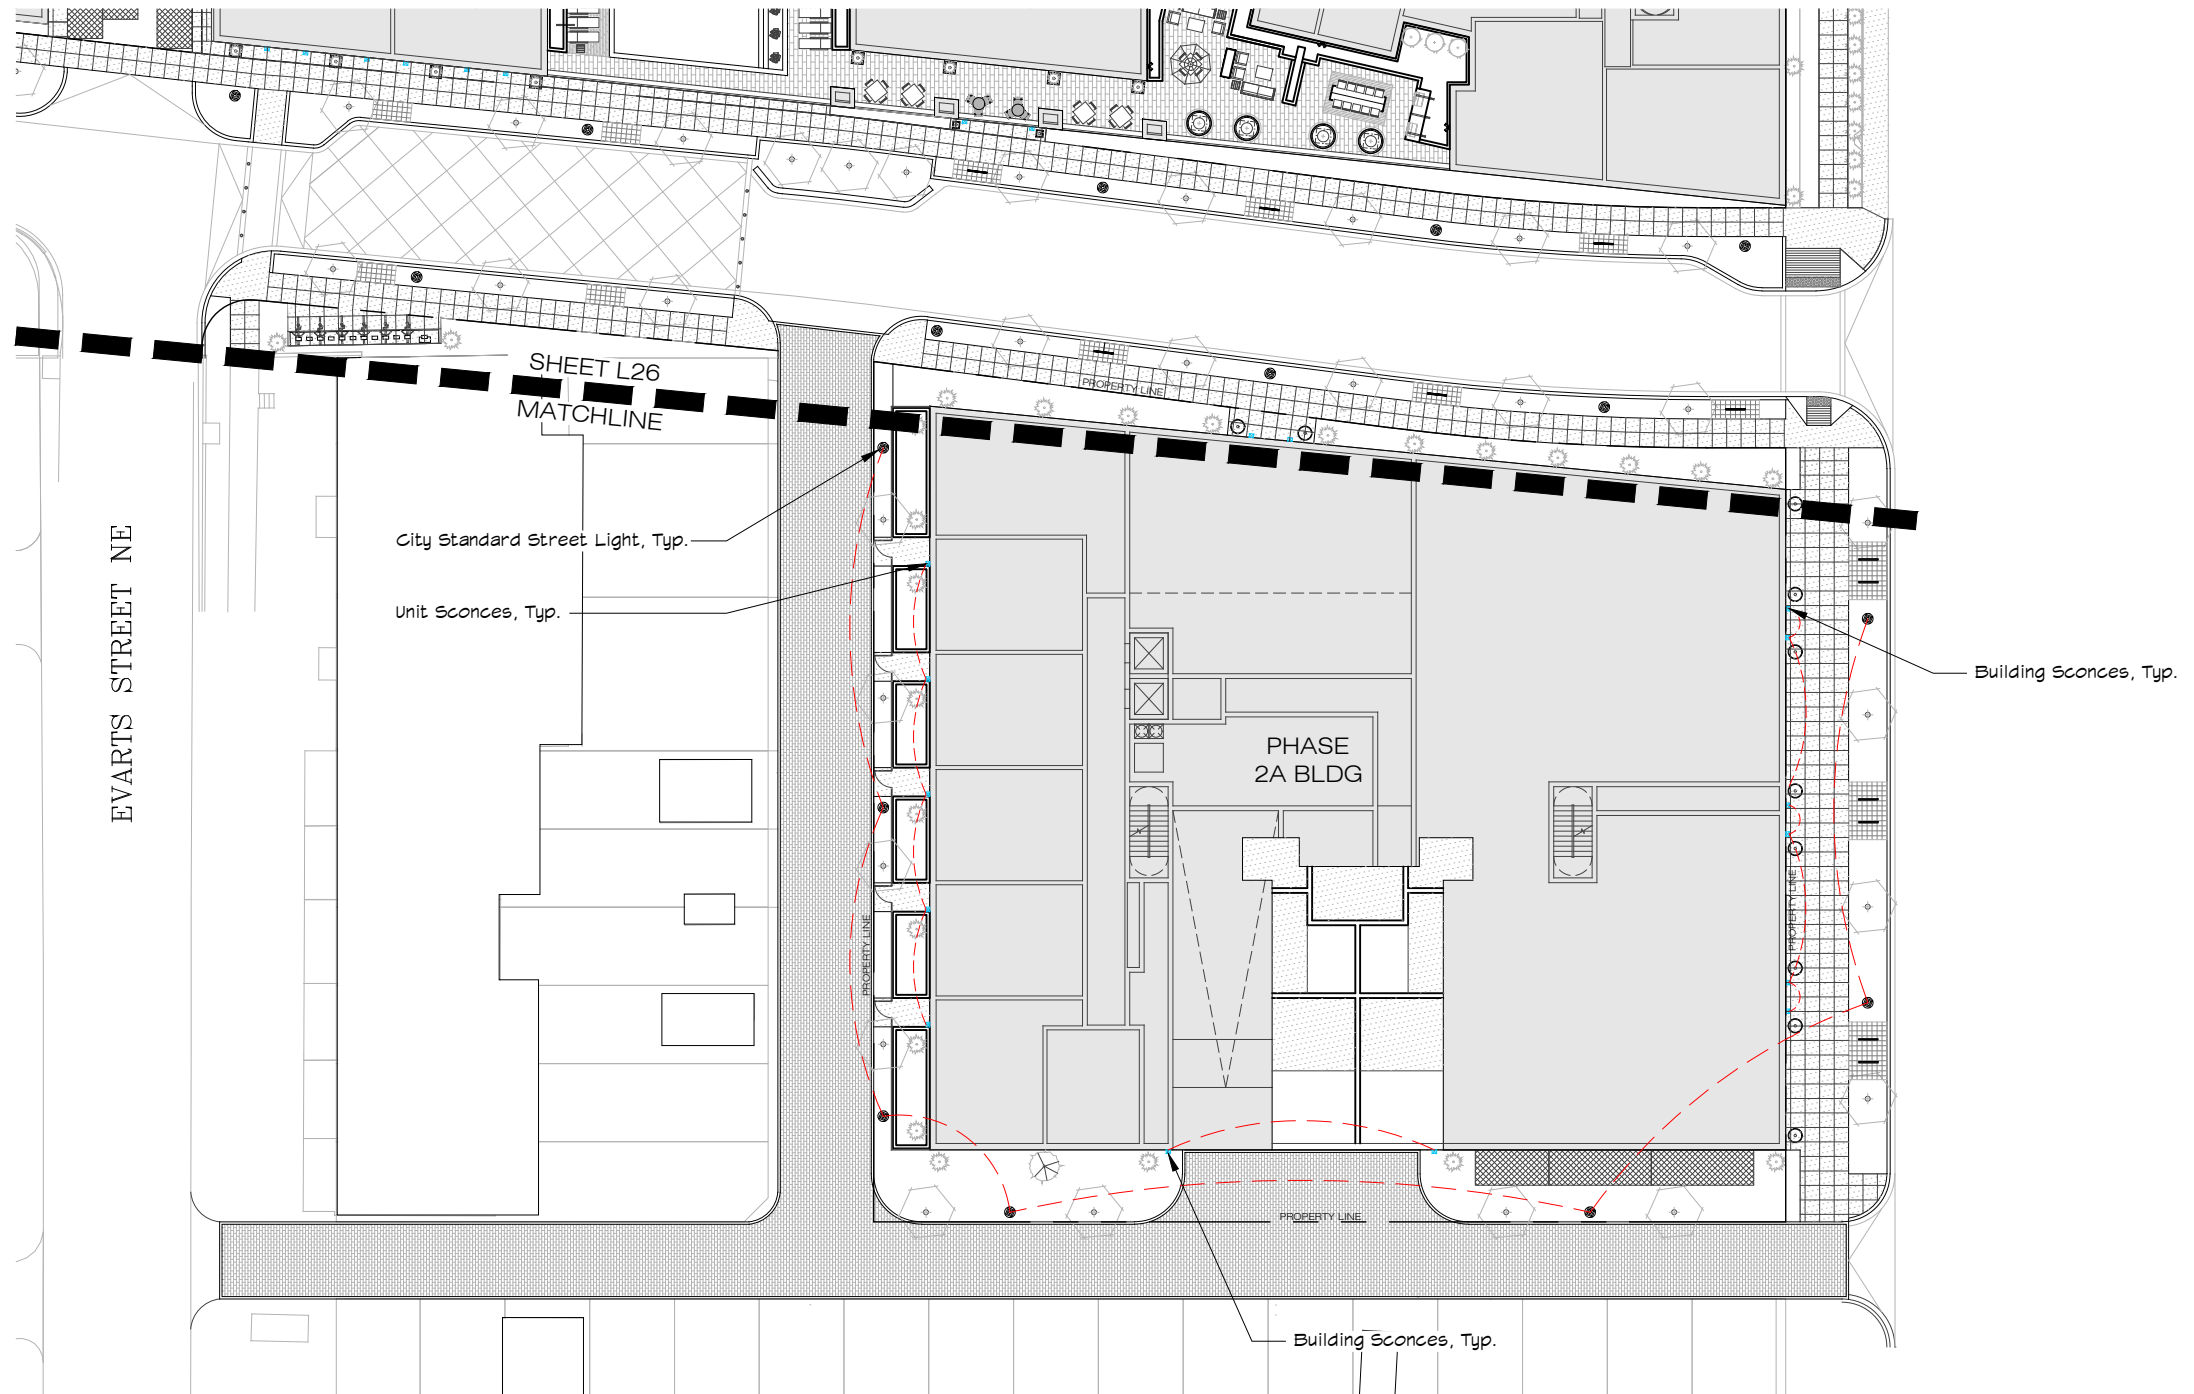

* NOTE: THE DESIGN AND LAYOUT OF THE LIGHTING IS PRELIMINARY AND SHOWN FOR ILLUSTRATIVE PURPOSES ONLY. FINAL LAYOUTS AND DESIGN MAY VARY.

* THE IMPROVEMENTS IN PUBLIC SPACE ARE SUBJECT TO FINAL APPROVAL BY DDOT THROUGH THE PUBLIC SPACE PERMITTING APPROVAL PROCESS

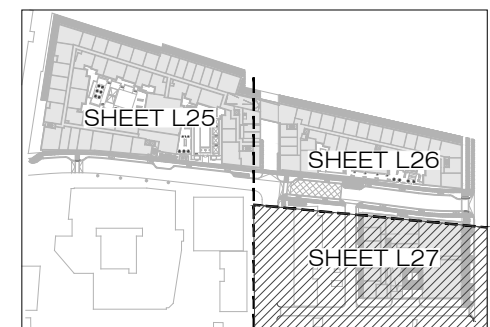



WASHINGTON
GLOBE



BUILDING / STREETScape



BUILDING / LEASING ENTRY



LEASING ENTRY




AMENITY COURTYARD



POOL COURTYARD



POOL COURTYARD

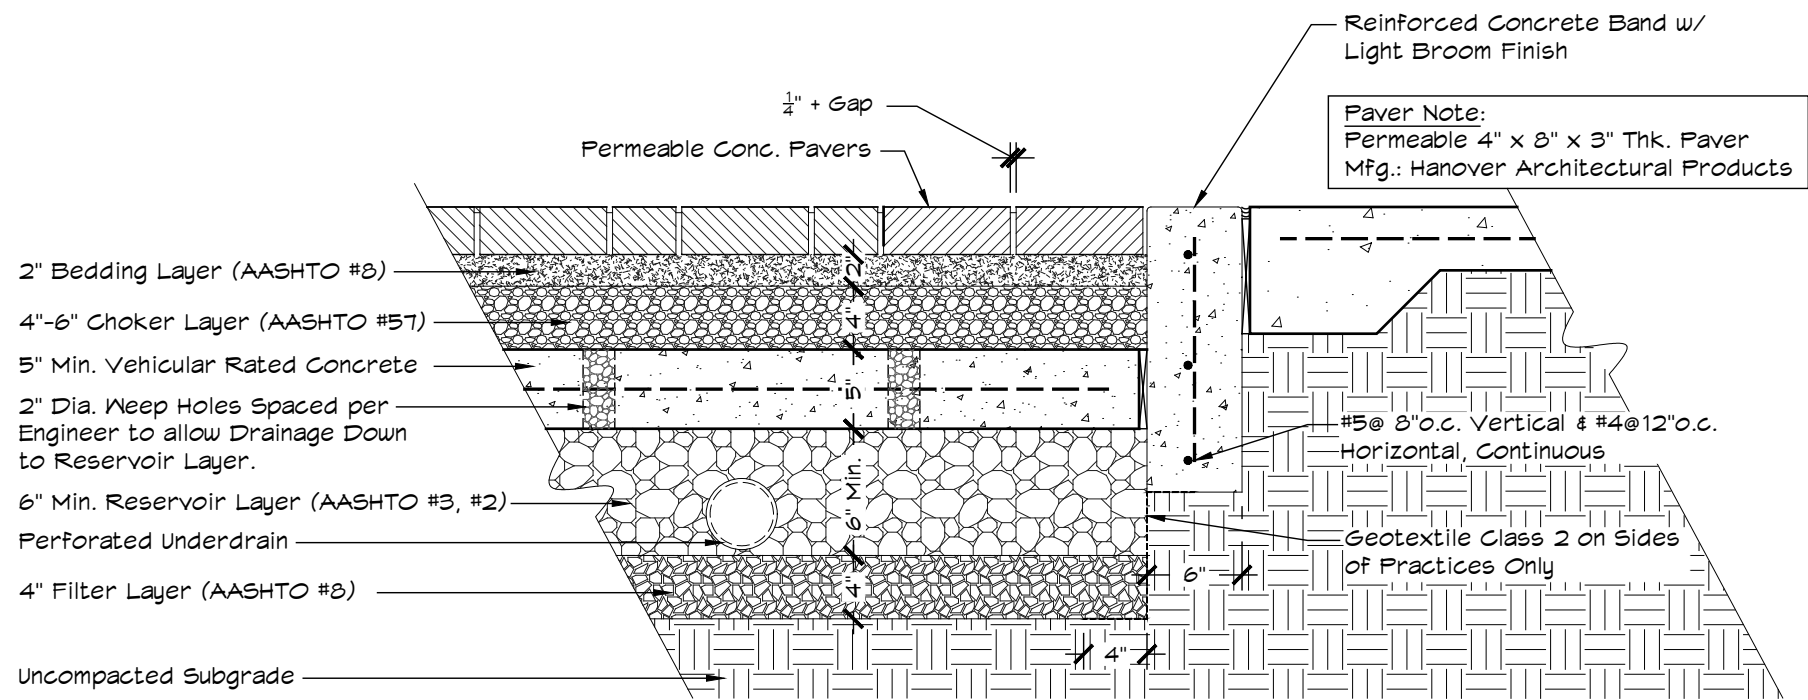

A


SECTION

PERMEABLE PAVERS AT ALLEY

SCALE:

1" = 1'-0"

* THE IMPROVEMENTS IN PUBLIC SPACE ARE SUBJECT TO FINAL APPROVAL BY DDOT THROUGH THE PUBLIC SPACE PERMITTING APPROVAL PROCESS

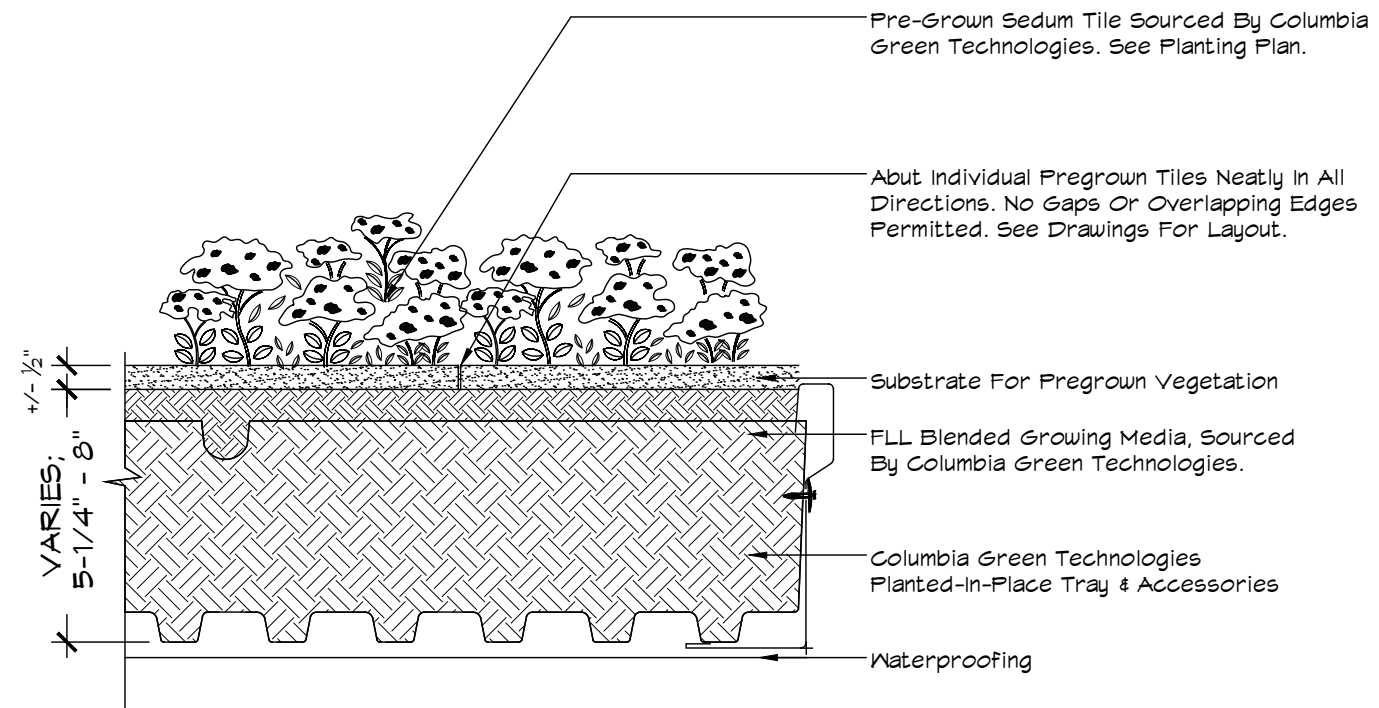

NOTE:
 PREGROWN SEDUM TILES ARE TYPICALLY 15"X20";
 SEDUM MATS/BLANKETS ARE TYPICALLY 48" X 75"

A

SECTION

SCALE:

GREEN ROOF TRAY

3" = 1'-0"