


Existing Driveway

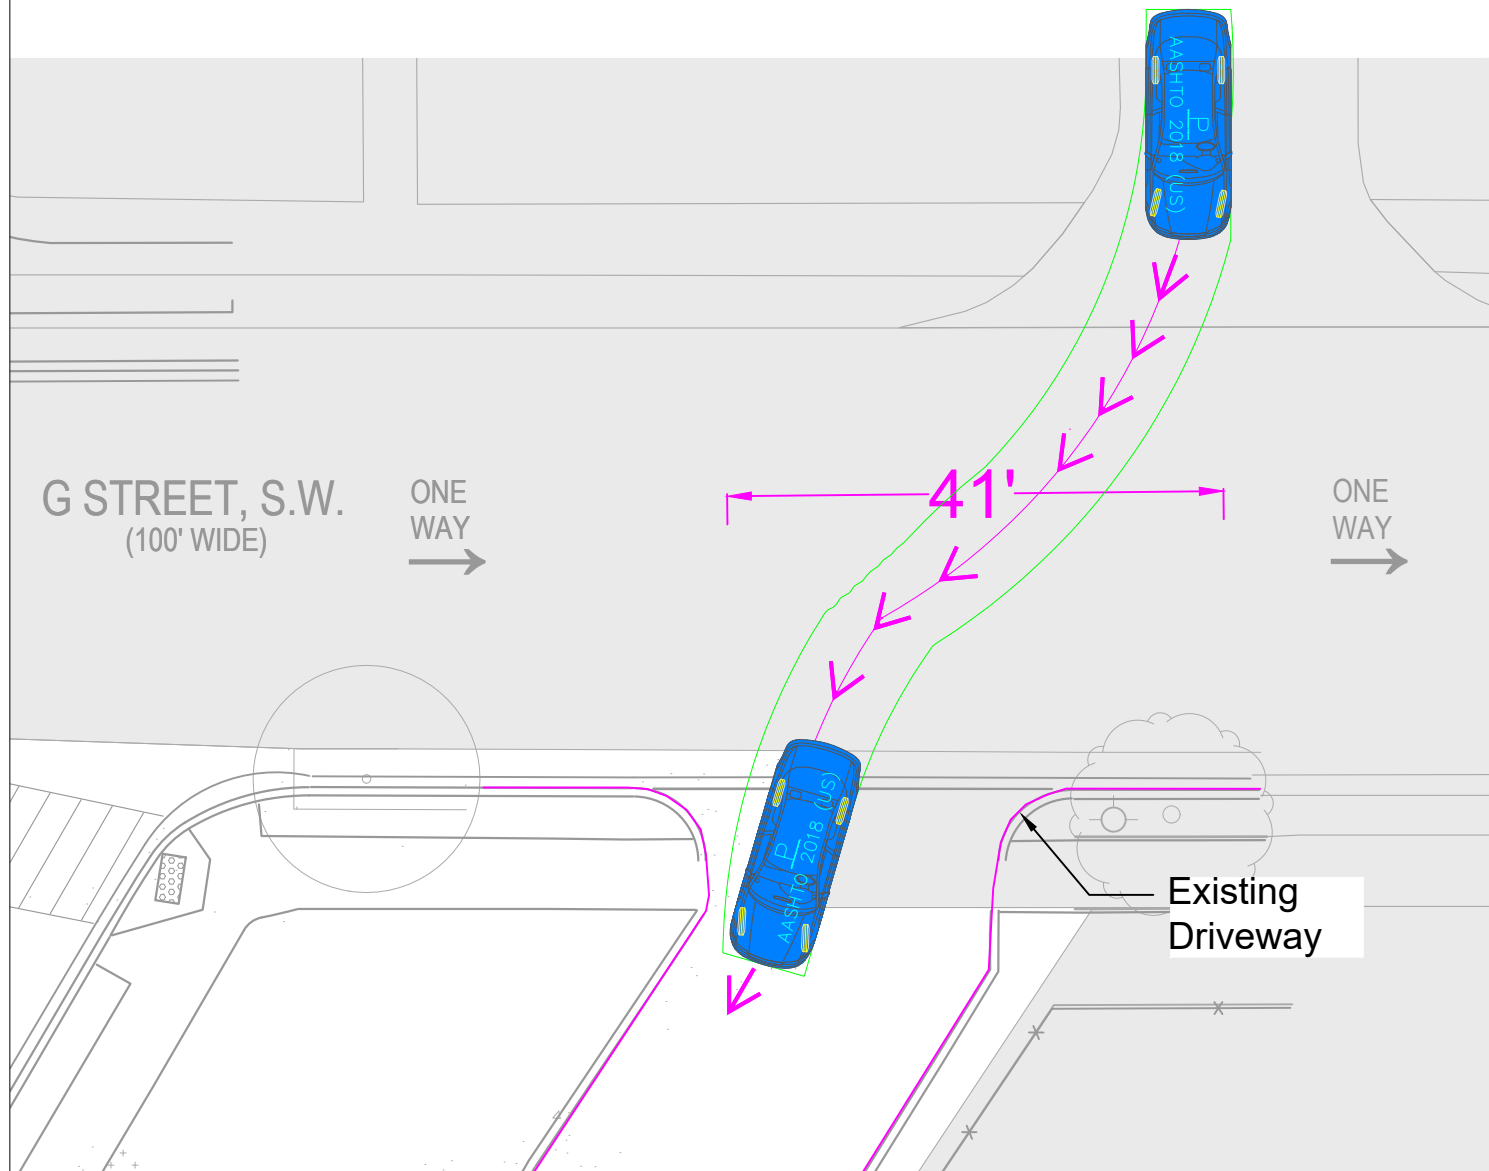

Proposed Driveway

