

Tab A



BENNING ROAD METRO AFFORDABLE

COPYRIGHT © 2020 PGN ARCHITECTS, PLLC



RENDERING | A-60

04/26/2022





BENNING ROAD METRO AFFORDABLE

RENDERING A-61

COPYRIGHT © 2020 PGN ARCHITECTS, PLLC

the NRP group MHCDO COZEN O'CONNOR. VFA CAPITOL

04/26/2022

PGN ARCHITECTS



BENNING ROAD METRO AFFORDABLE

RENDERING | A-62

COPYRIGHT © 2020 PGN ARCHITECTS, PLLC



04/26/2022



PGN ARCHITECTS



BENNING ROAD METRO AFFORDABLE

RENDERING A-63

04/26/2022

COPYRIGHT © 2020 PGN ARCHITECTS, PLLC





BENNING ROAD METRO AFFORDABLE

RENDERING A-64

COPYRIGHT © 2020 PGN ARCHITECTS, PLLC



04/26/2022



PGN ARCHITECTS



BENNING ROAD METRO AFFORDABLE

RENDERING A-65

COPYRIGHT © 2020 PGN ARCHITECTS, PLLC




04/26/2022



PGN ARCHITECTS

BENNING ROAD NE

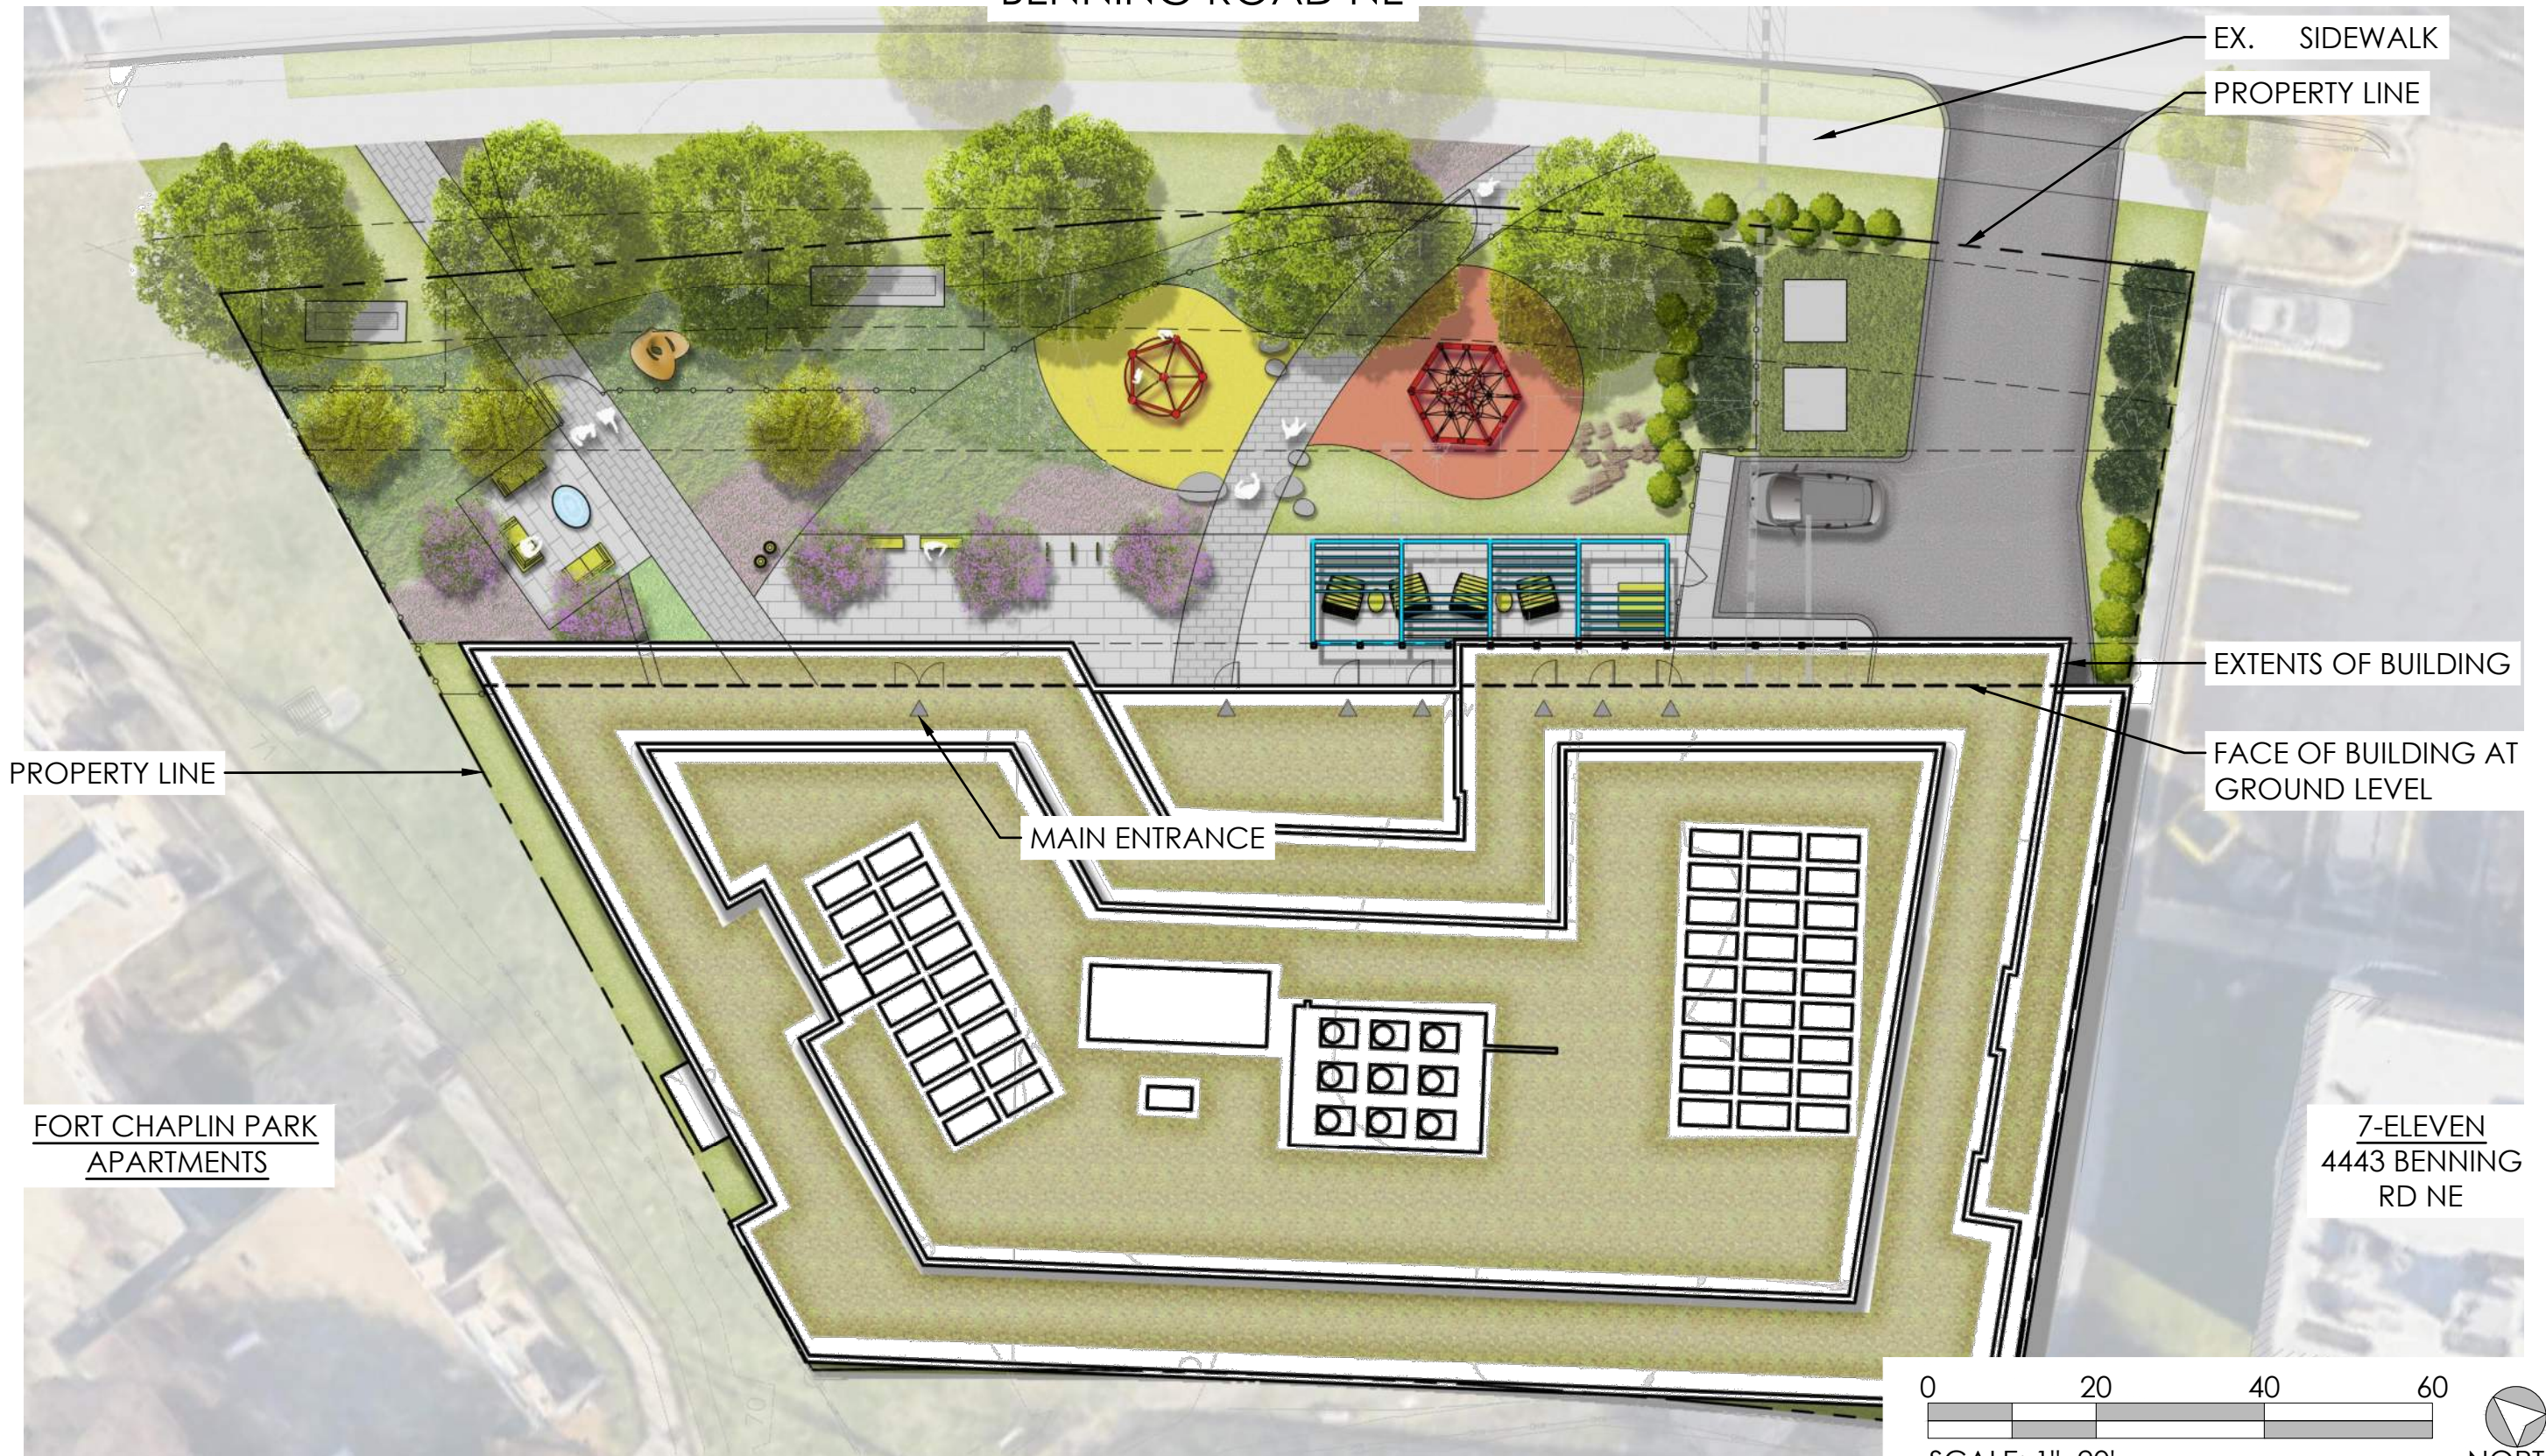

PROPERTY LINE

EX. SIDEWALK
PROPERTY LINE


EXTENTS OF BUILDING

FACE OF BUILDING AT
GROUND LEVEL

MAIN ENTRANCE

FORT CHAPLIN PARK
APARTMENTS

7-ELEVEN
4443 BENNING
RD NE

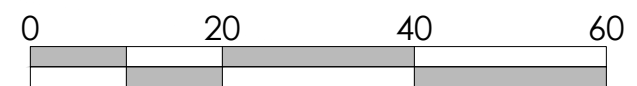


SCALE: 1"=20'



NORTH



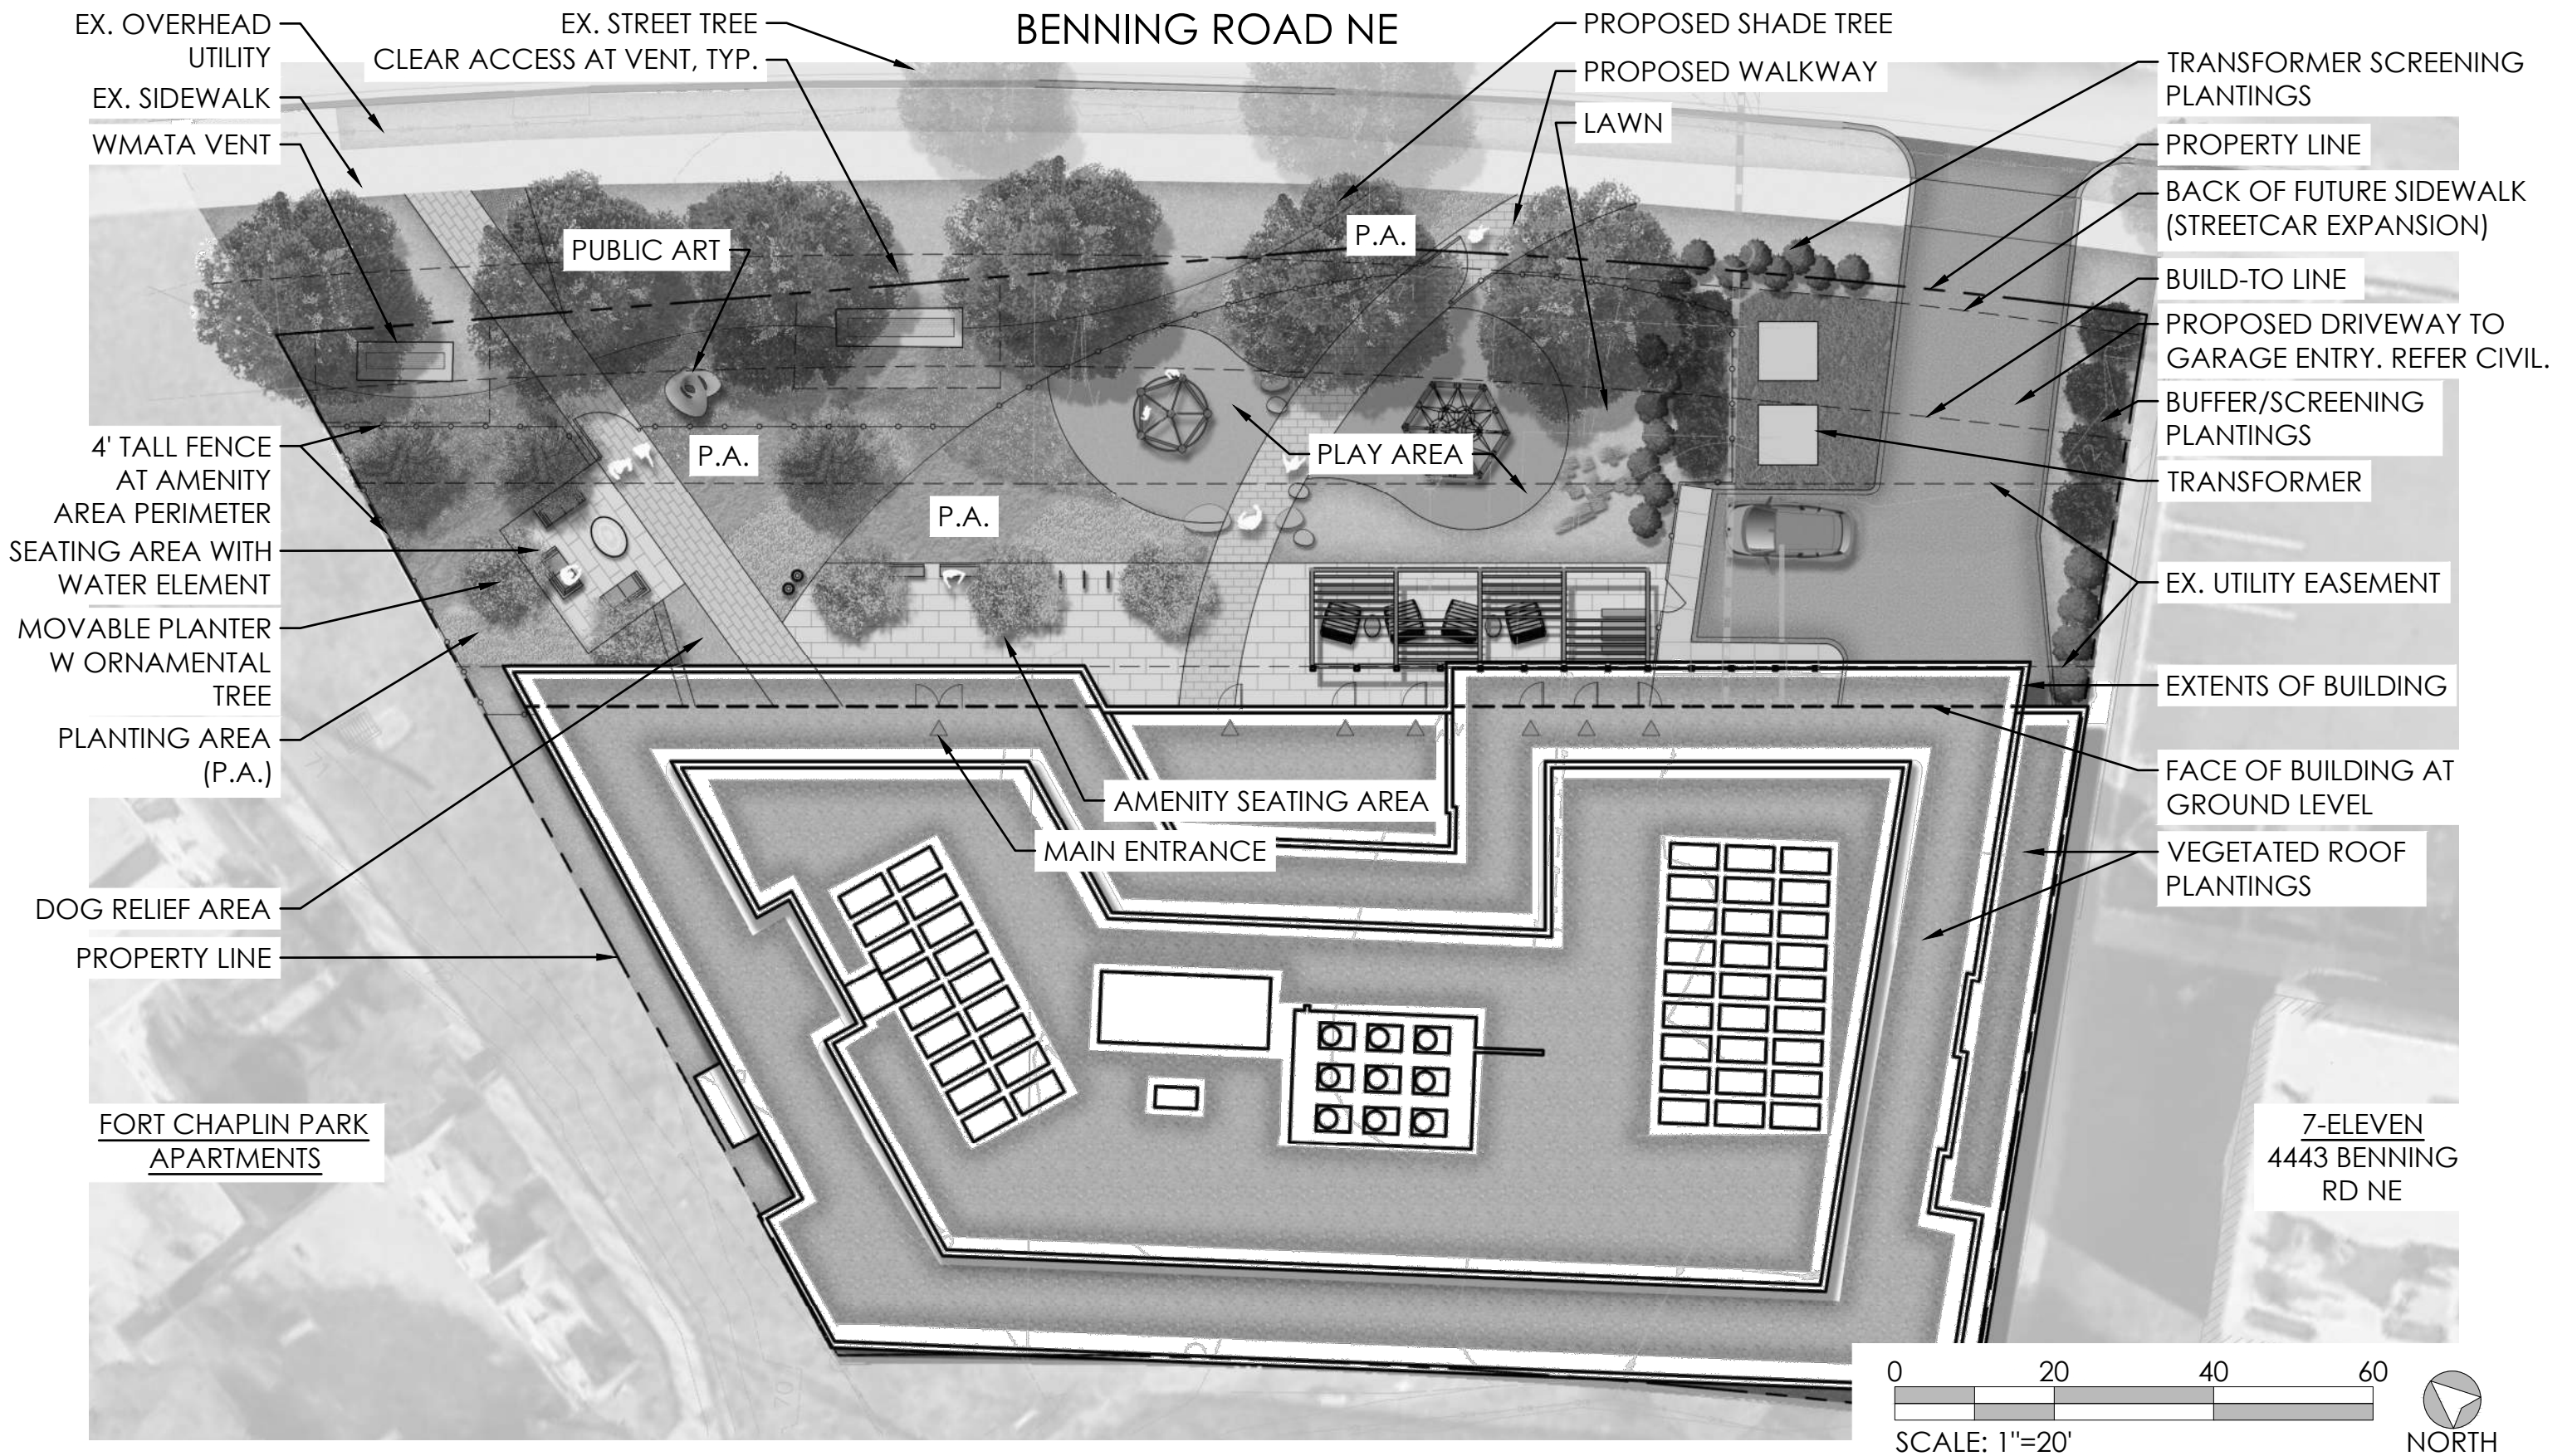

BENNING ROAD METRO AFFORDABLE


COPYRIGHT © 2020 PGN ARCHITECTS, PLLC

SITE PLAN | L101

04/19/2022

BRADLEY SITE DESIGN, INC. LANDSCAPE ARCHITECTURE



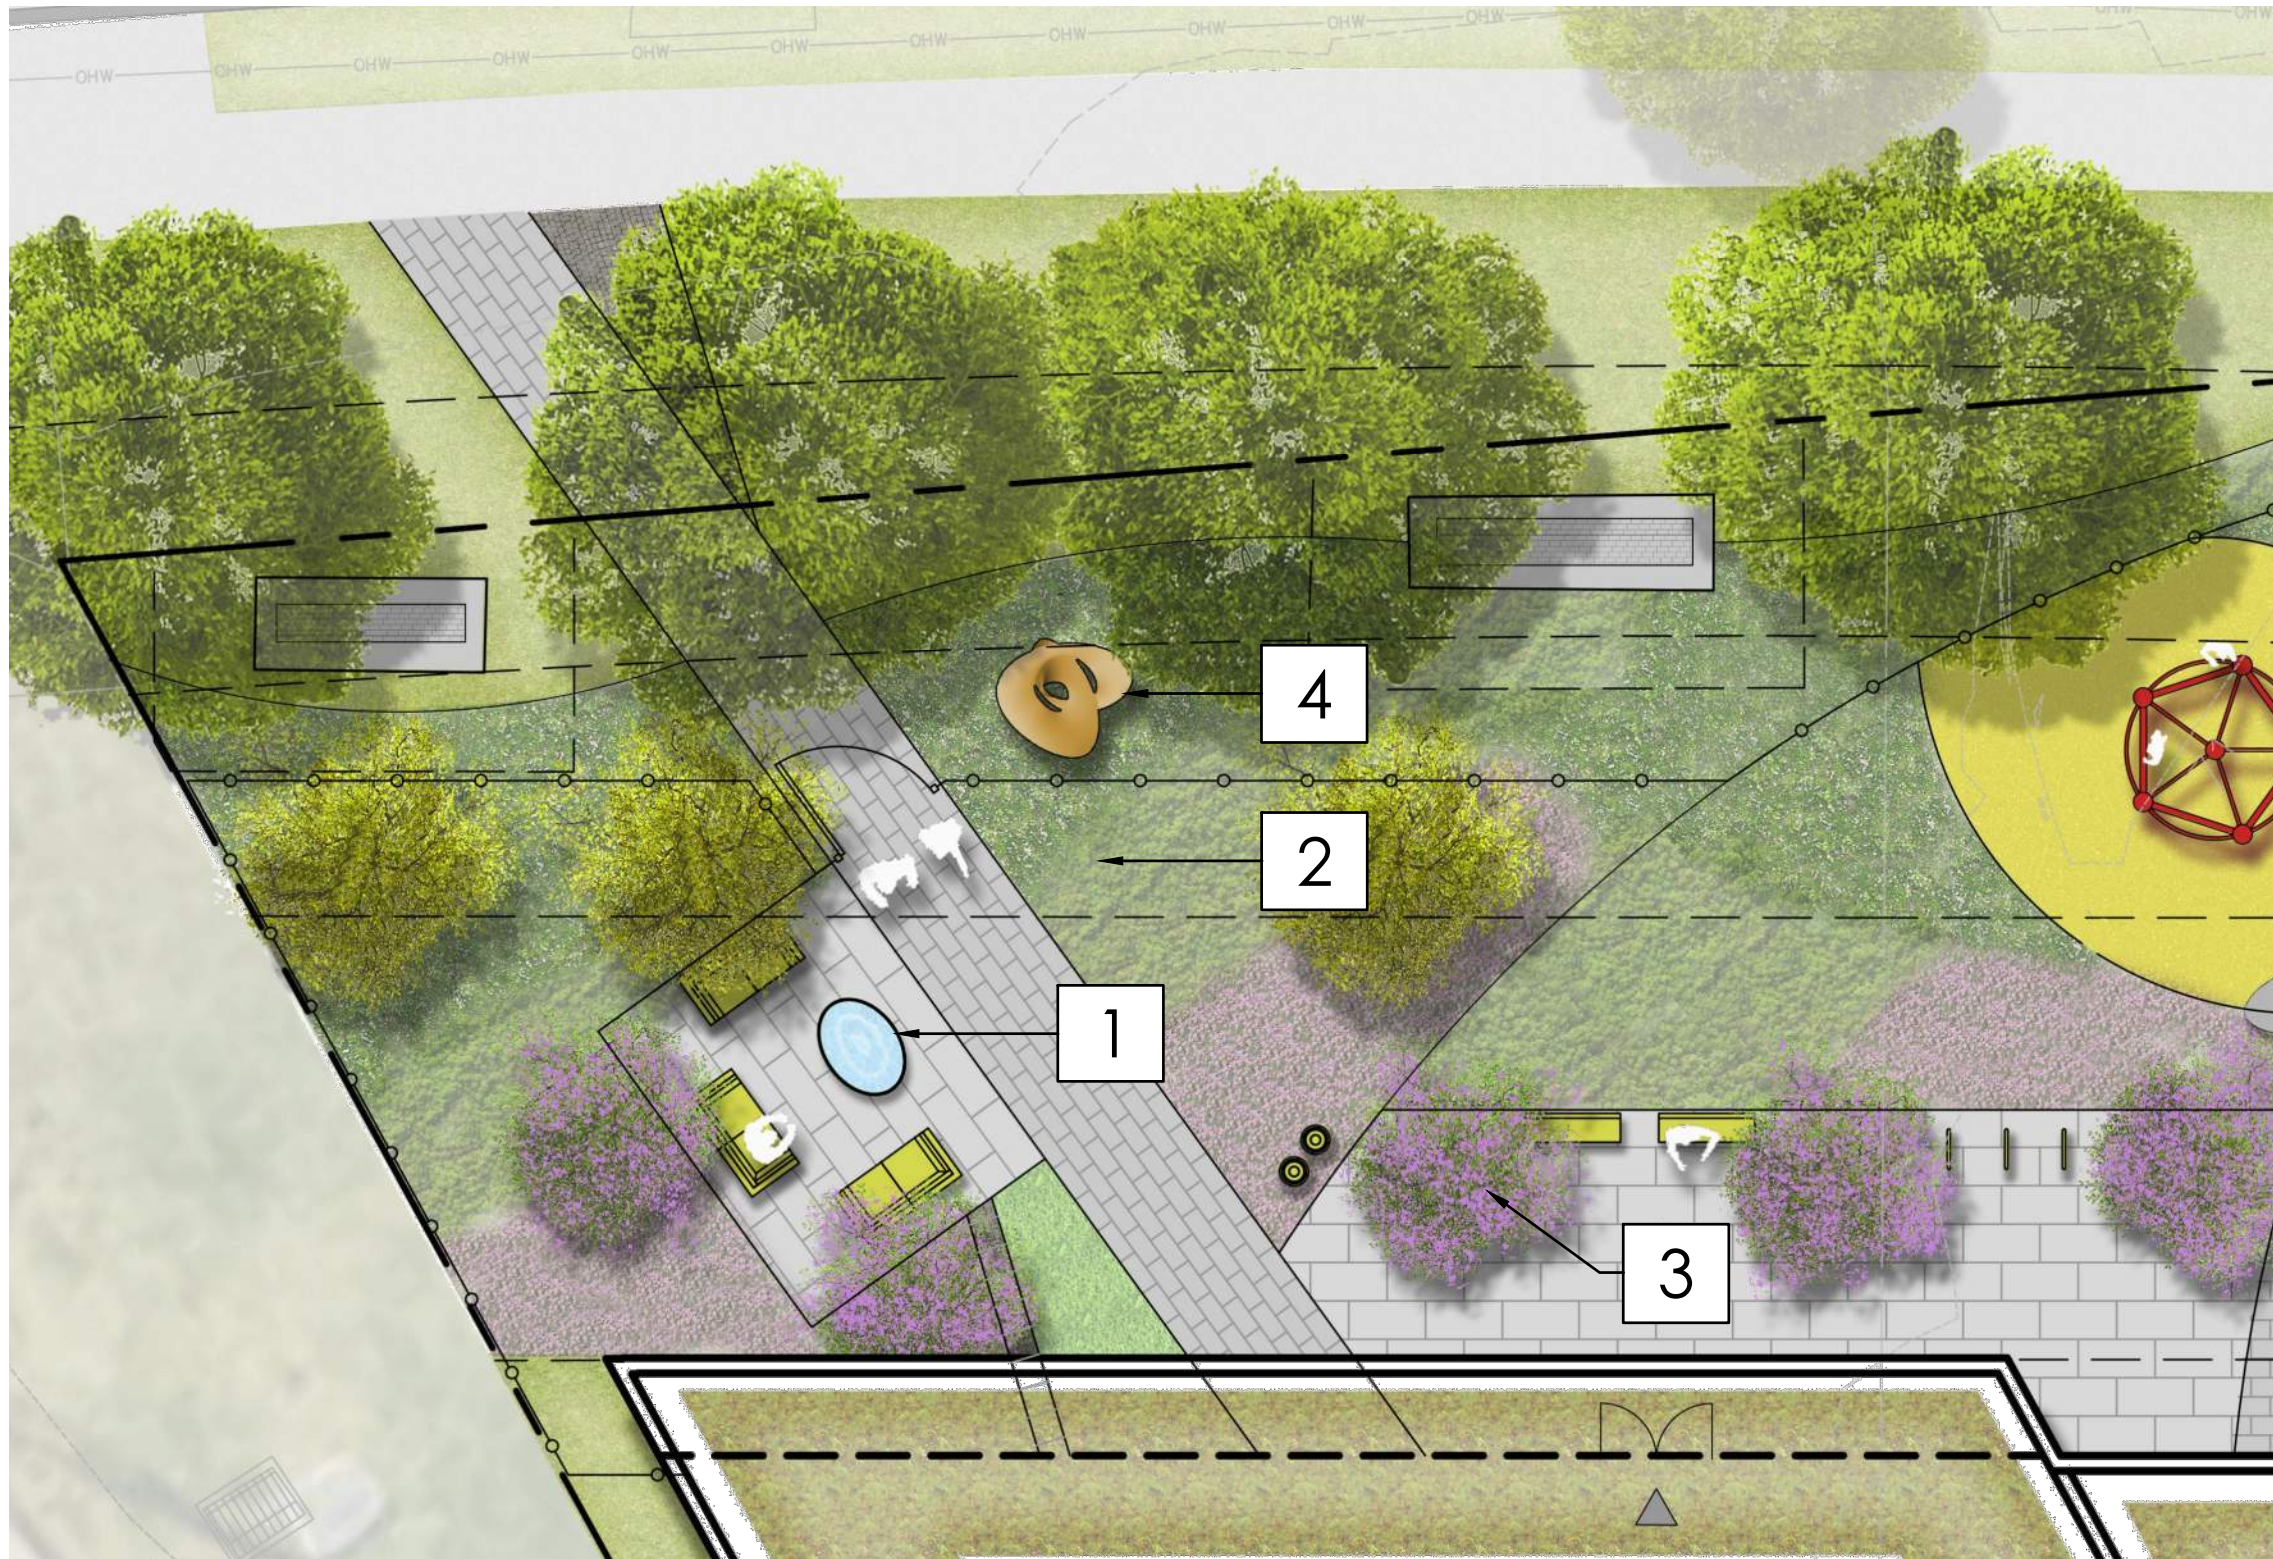

1




2



3



4

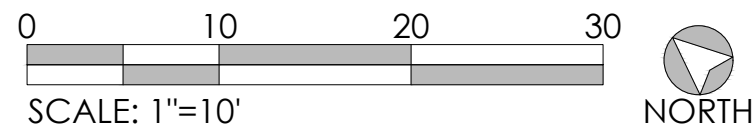



BENNING ROAD METRO AFFORDABLE

COPYRIGHT © 2020 PGN ARCHITECTS, PLLC


PLAN ENLARGEMENT 1 | L102

* ALL IMAGES ARE CONCEPTUAL. FINAL SELECTIONS MAY VARY. 04/19/2022

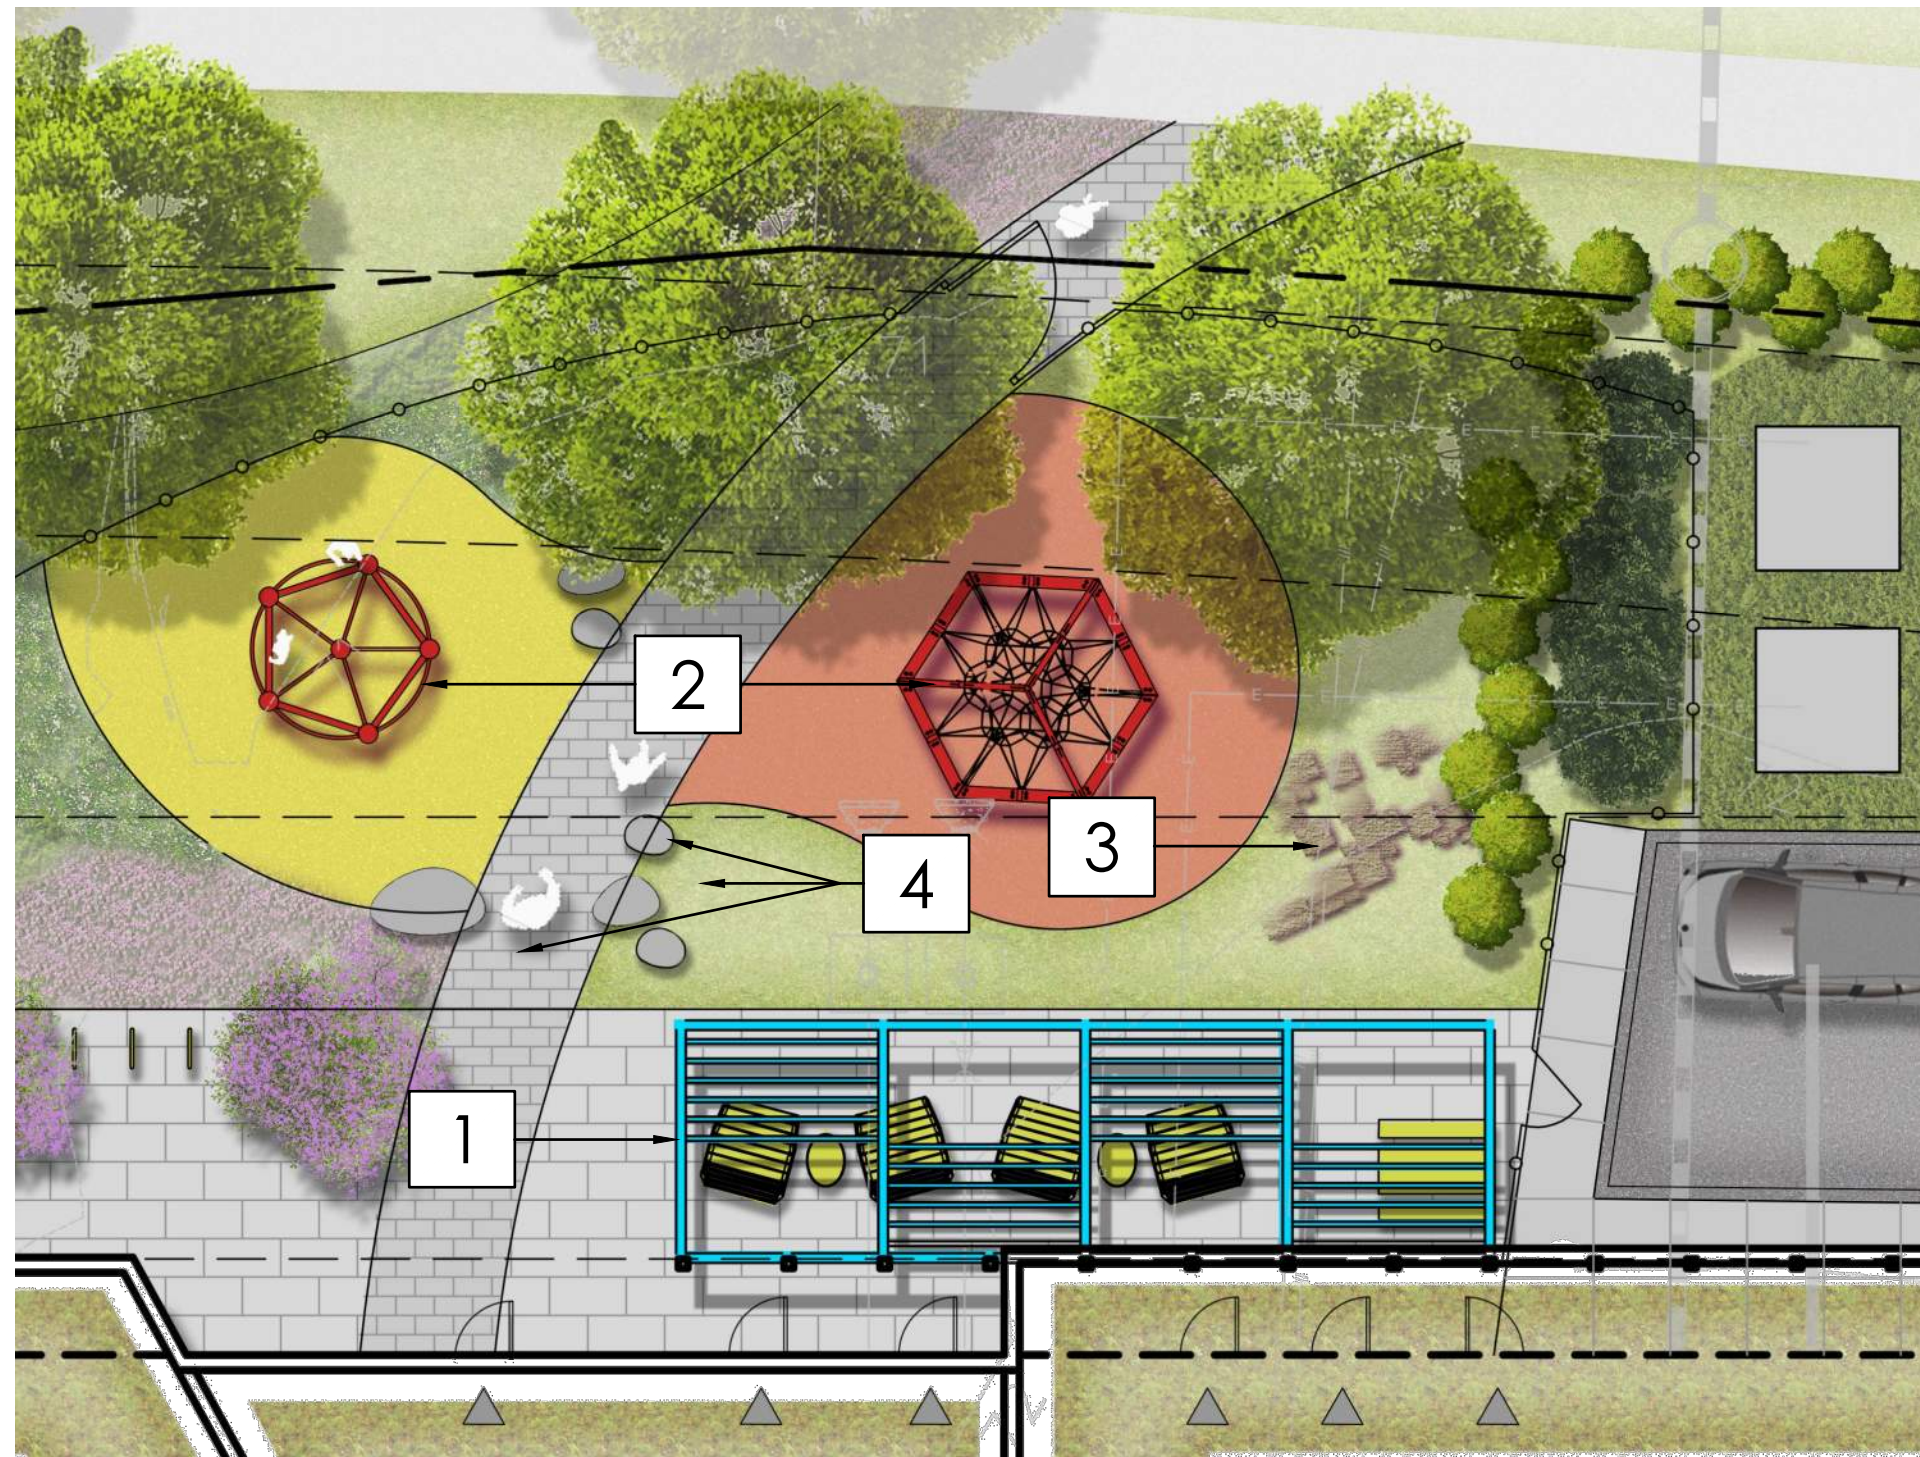

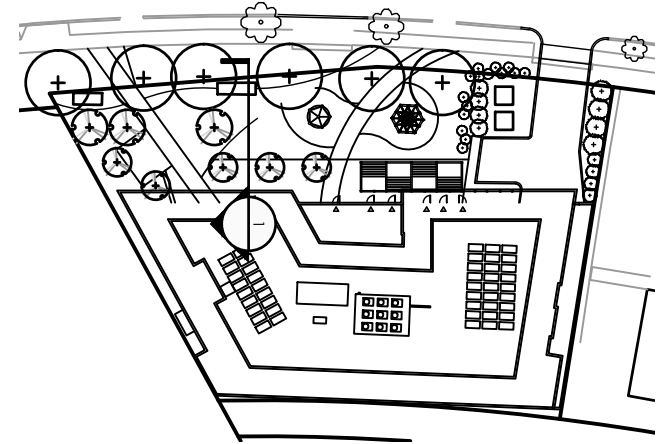

KEY PLAN (NOT TO SCALE)

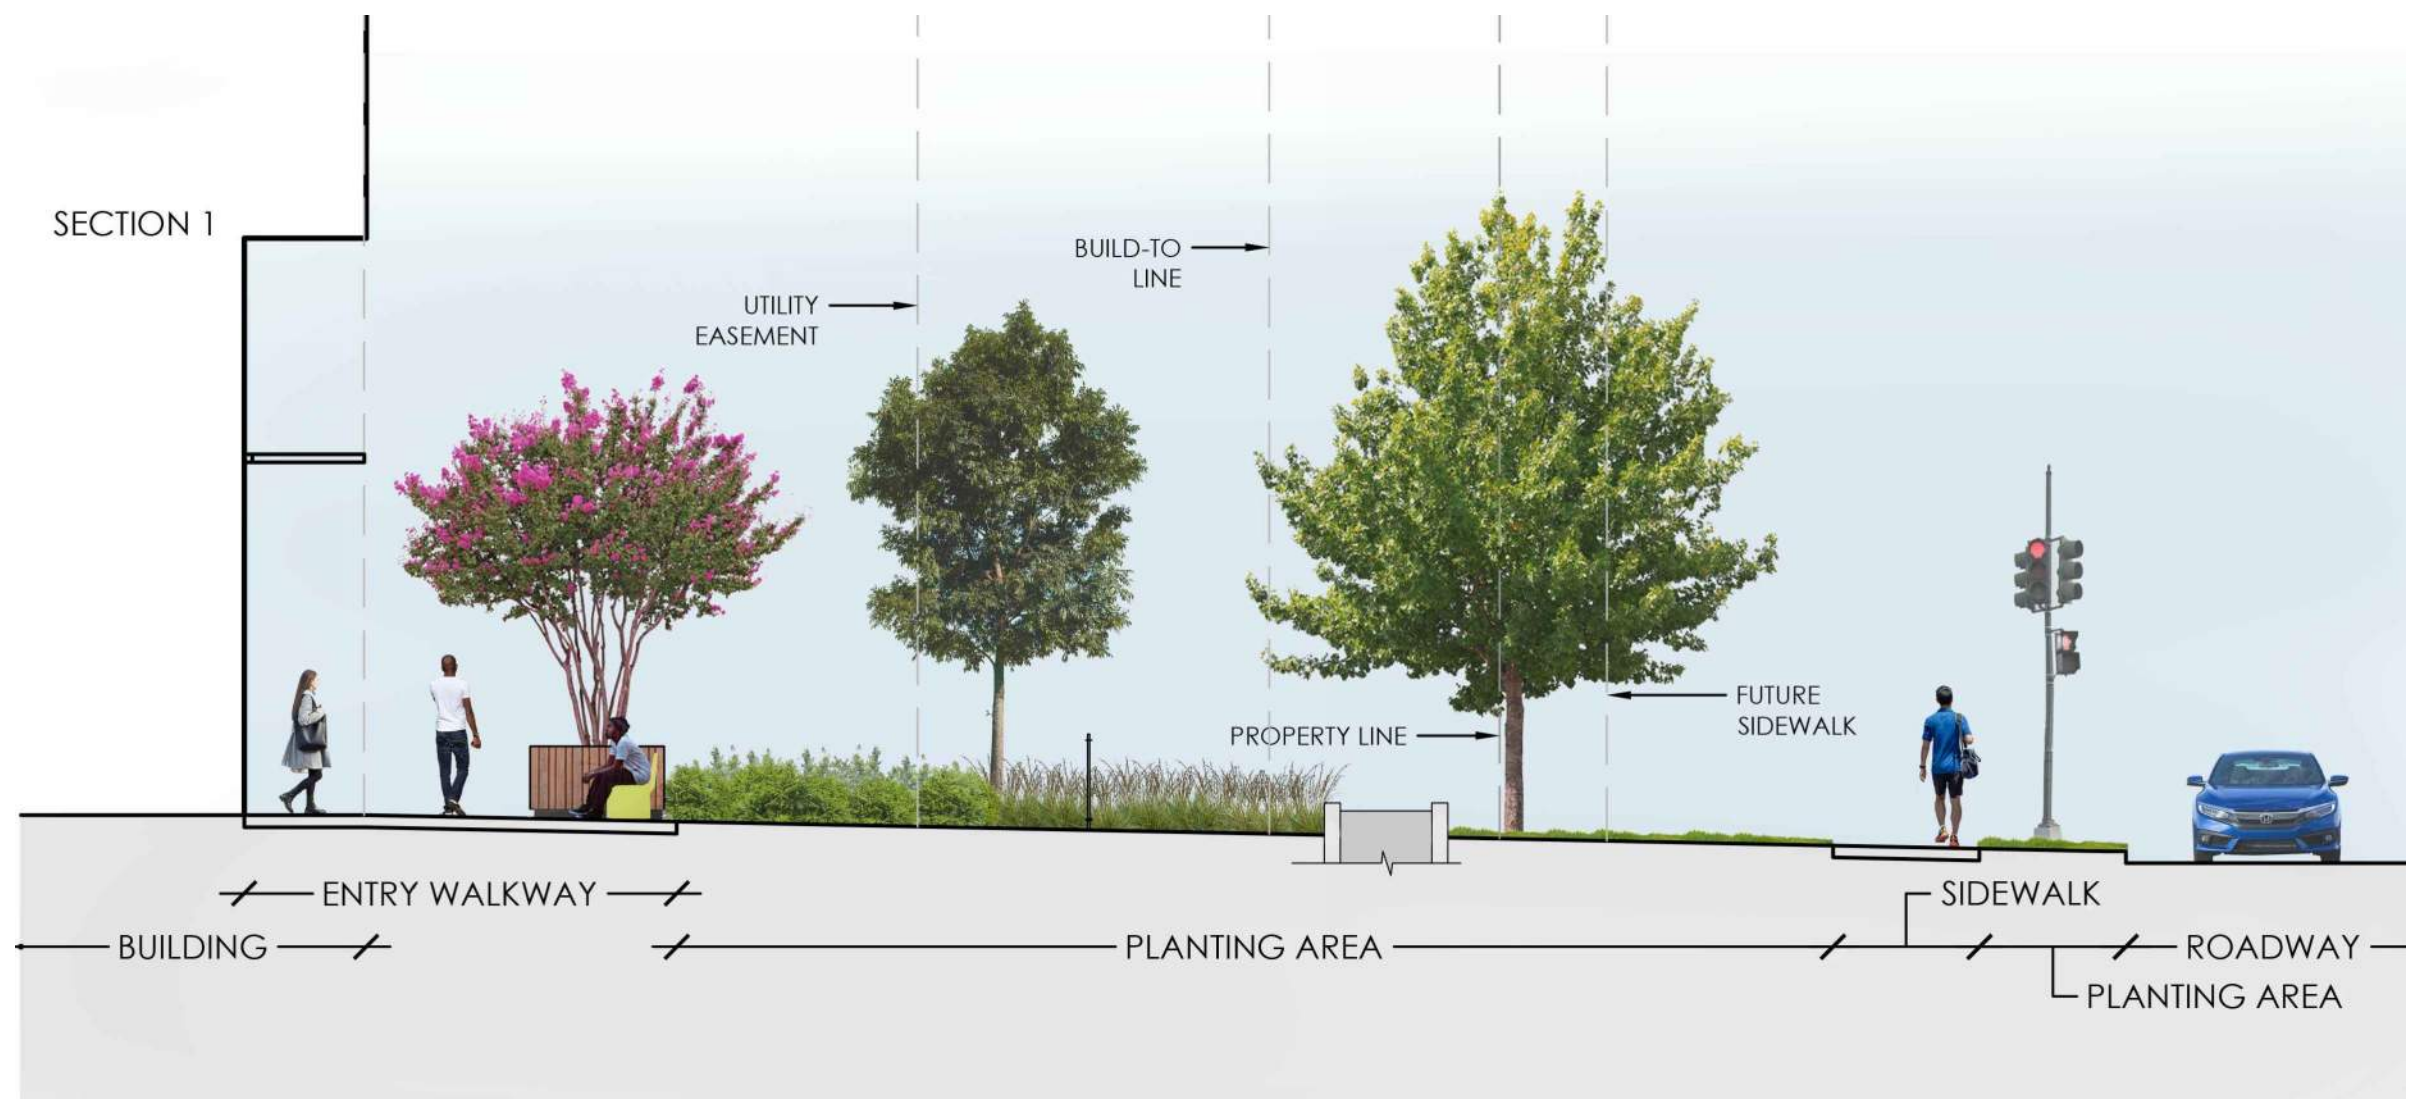

SCALE: 1/8" = 1'-0"

BENNING ROAD METRO AFFORDABLE

COPYRIGHT © 2020 PGN ARCHITECTS, PLLC




SITE SECTION | L104

04/19/2022

BRADLEY SITE DESIGN, INC.



LANDSCAPE ARCHITECTURE

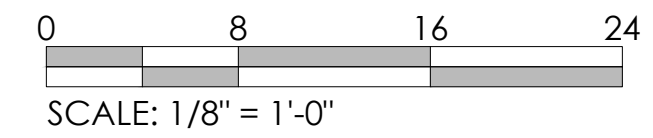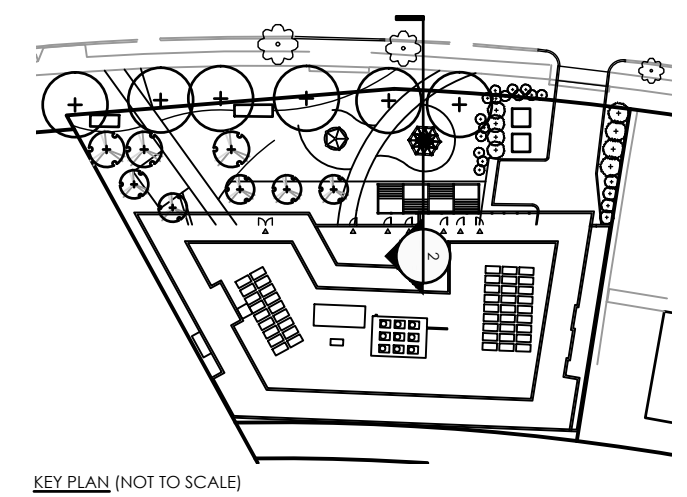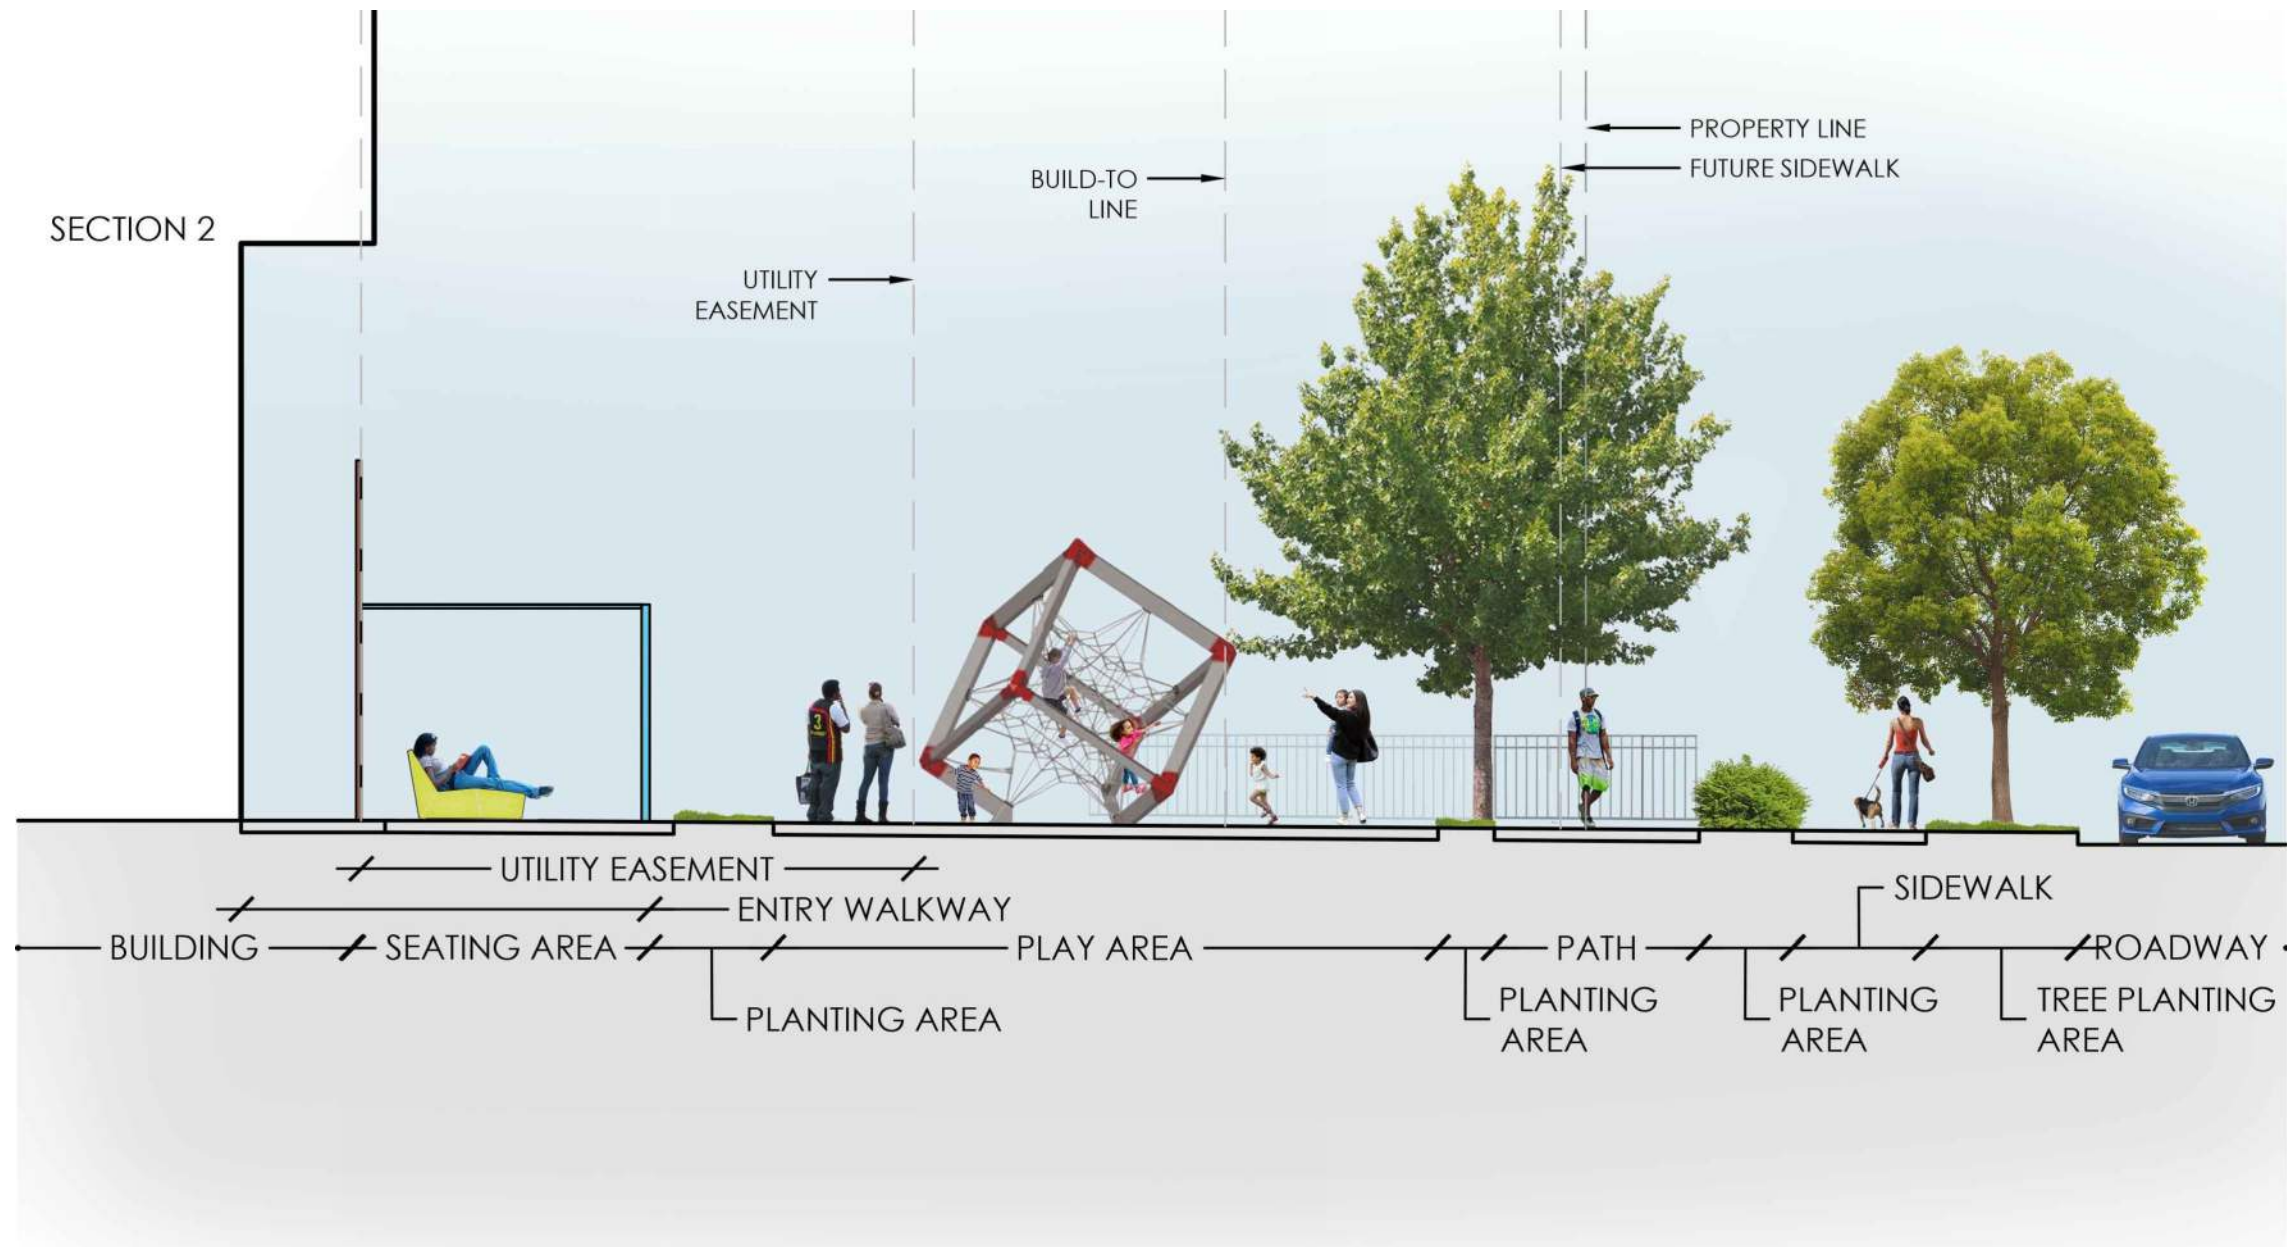

BENNING ROAD METRO AFFORDABLE

COPYRIGHT © 2020 PGN ARCHITECTS, PLLC

SITE SECTION | L105

04/19/2022

BRADLEY SITE DESIGN, INC.



LANDSCAPE ARCHITECTURE



SAWCUT CONCRETE




P.I.P. SAFETY SURFACE



STONE PEBBLE SEATS



OUTDOOR TABLE TENNIS

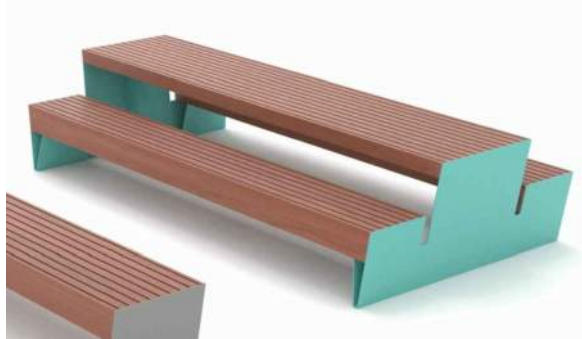

BENCHES AND SEATING



FREESTANDING PLANTERS



TRASH & RECYCLING RECEPTACLES



BICYCLE RACKS



POST-TOP LIGHT FIXTURES

BENNING ROAD METRO AFFORDABLE

COPYRIGHT © 2020 PGN ARCHITECTS, PLLC

MATERIALS PALETTE | L106

* ALL IMAGES ARE CONCEPTUAL. FINAL SELECTIONS MAY VARY. 04/19/2022

BRADLEY SITE DESIGN, INC. LANDSCAPE ARCHITECTURE





4' ORNAMENTAL FENCE

