

BENNING ROAD METRO AFFORDABLE


COPYRIGHT © 2020 PGN ARCHITECTS, PLLC

PLAN ENLARGEMENT 2 | L103



* ALL IMAGES ARE CONCEPTUAL. FINAL SELECTIONS MAY VARY. 05/23/2022



BRADLEY SITE DESIGN, INC.

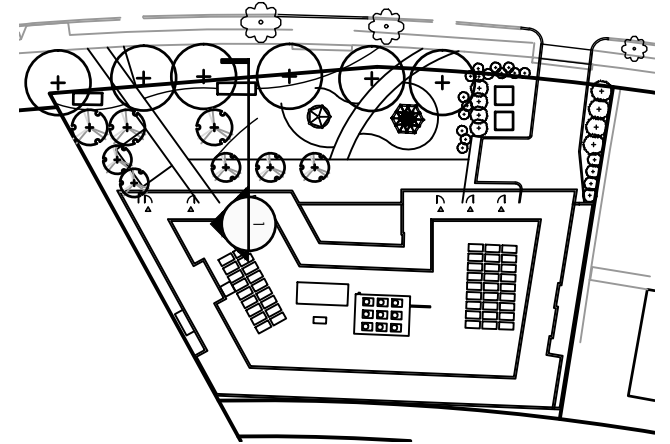

KEY PLAN (NOT TO SCALE)

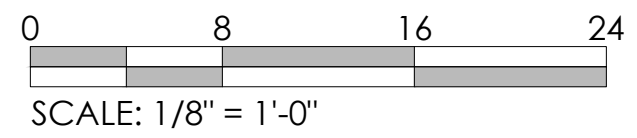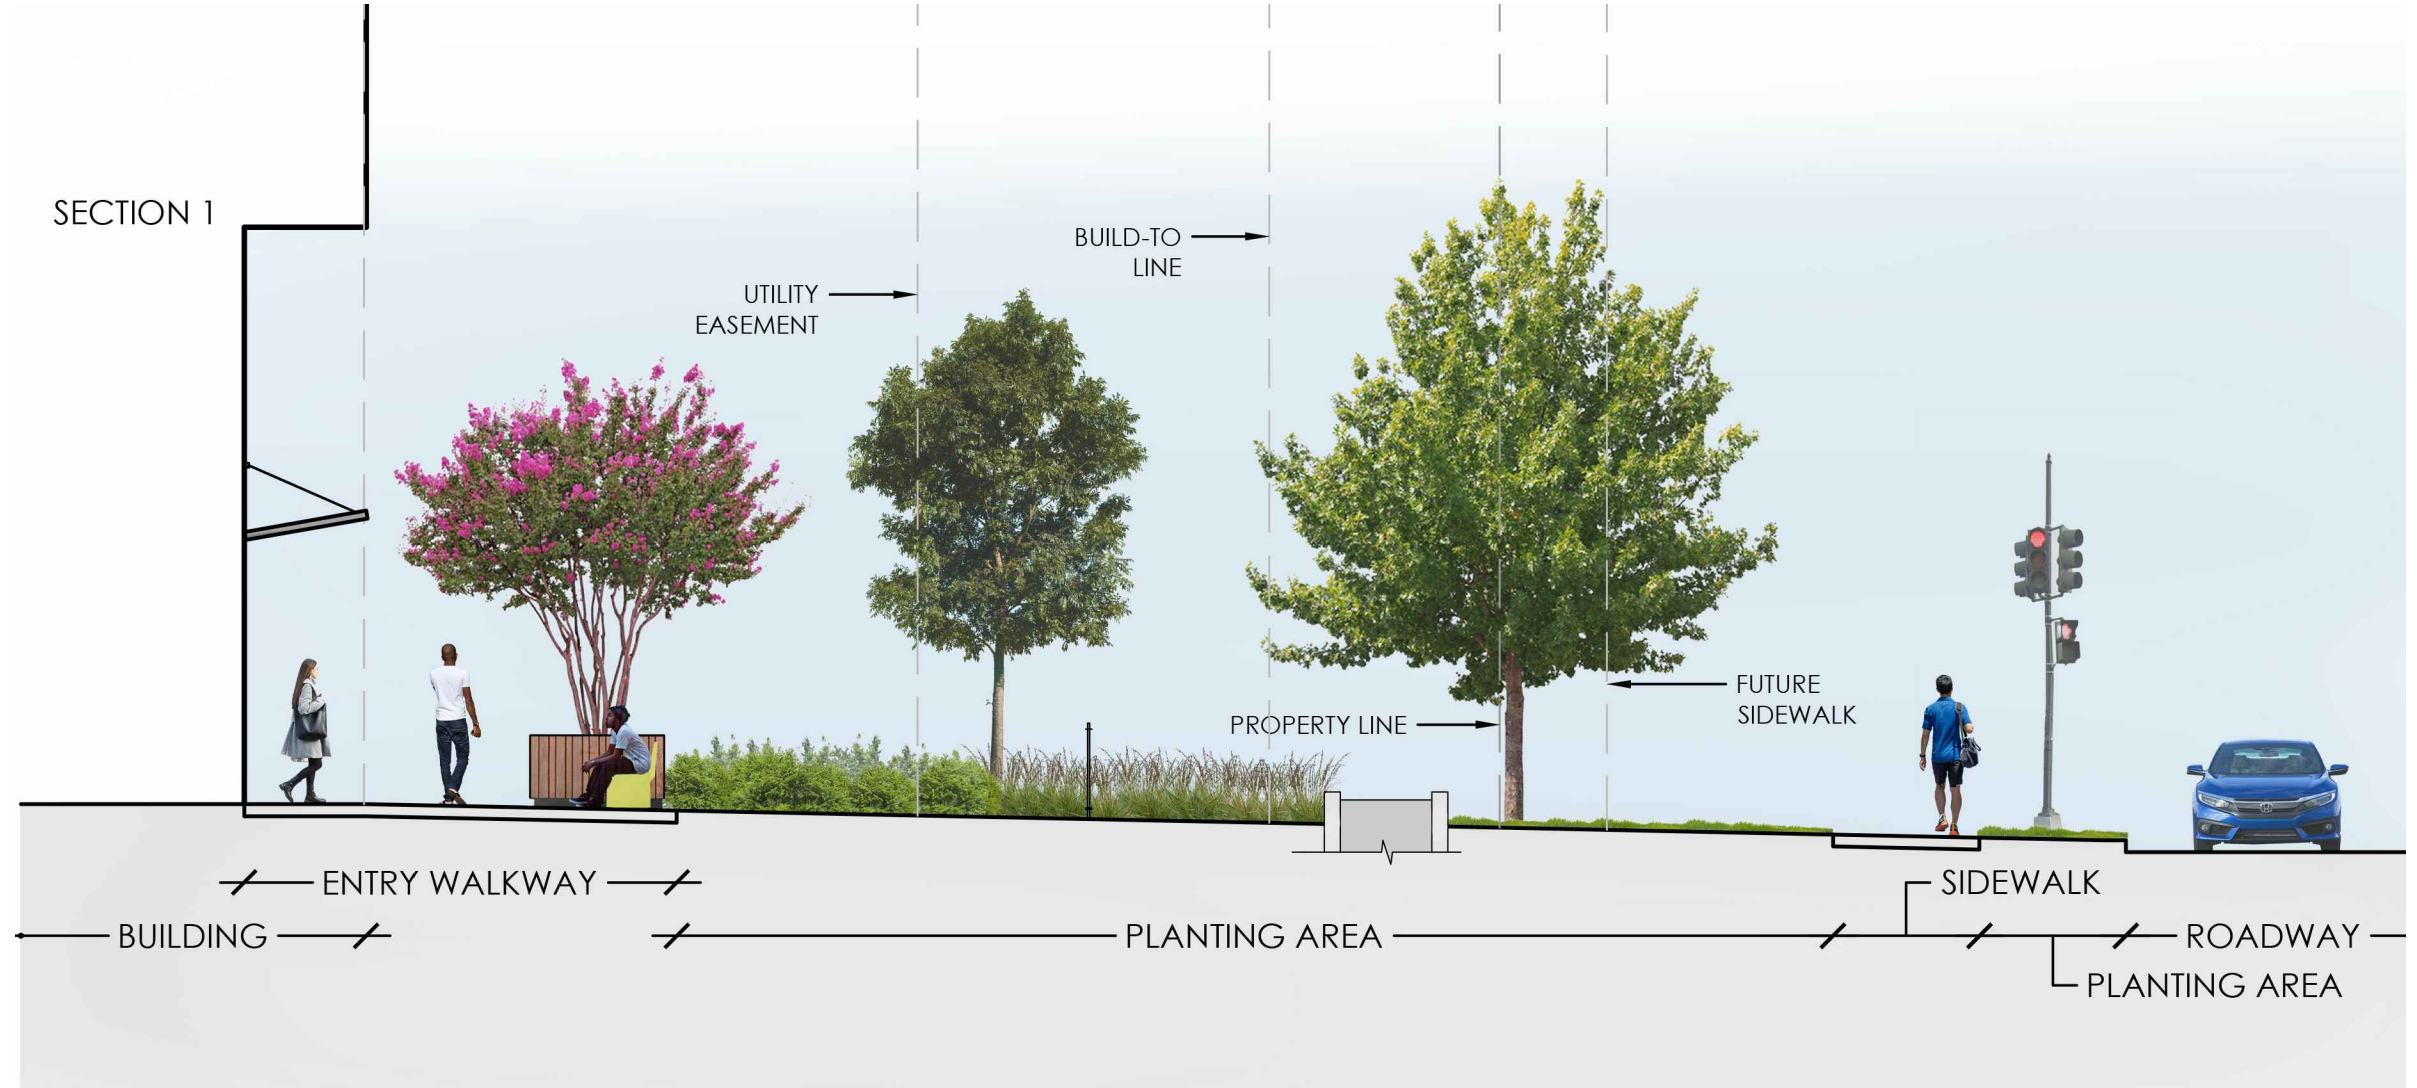

BENNING ROAD METRO AFFORDABLE

COPYRIGHT © 2020 PGN ARCHITECTS, PLLC




SITE SECTION | L104

05/23/2022

BRADLEY SITE DESIGN, INC.



LANDSCAPE ARCHITECTURE

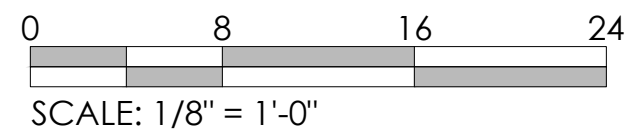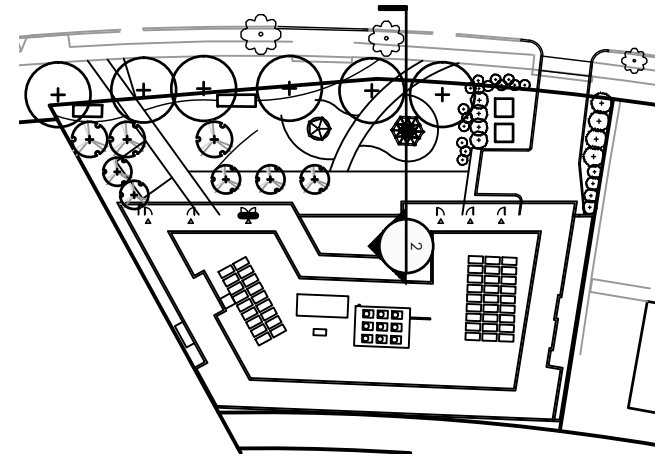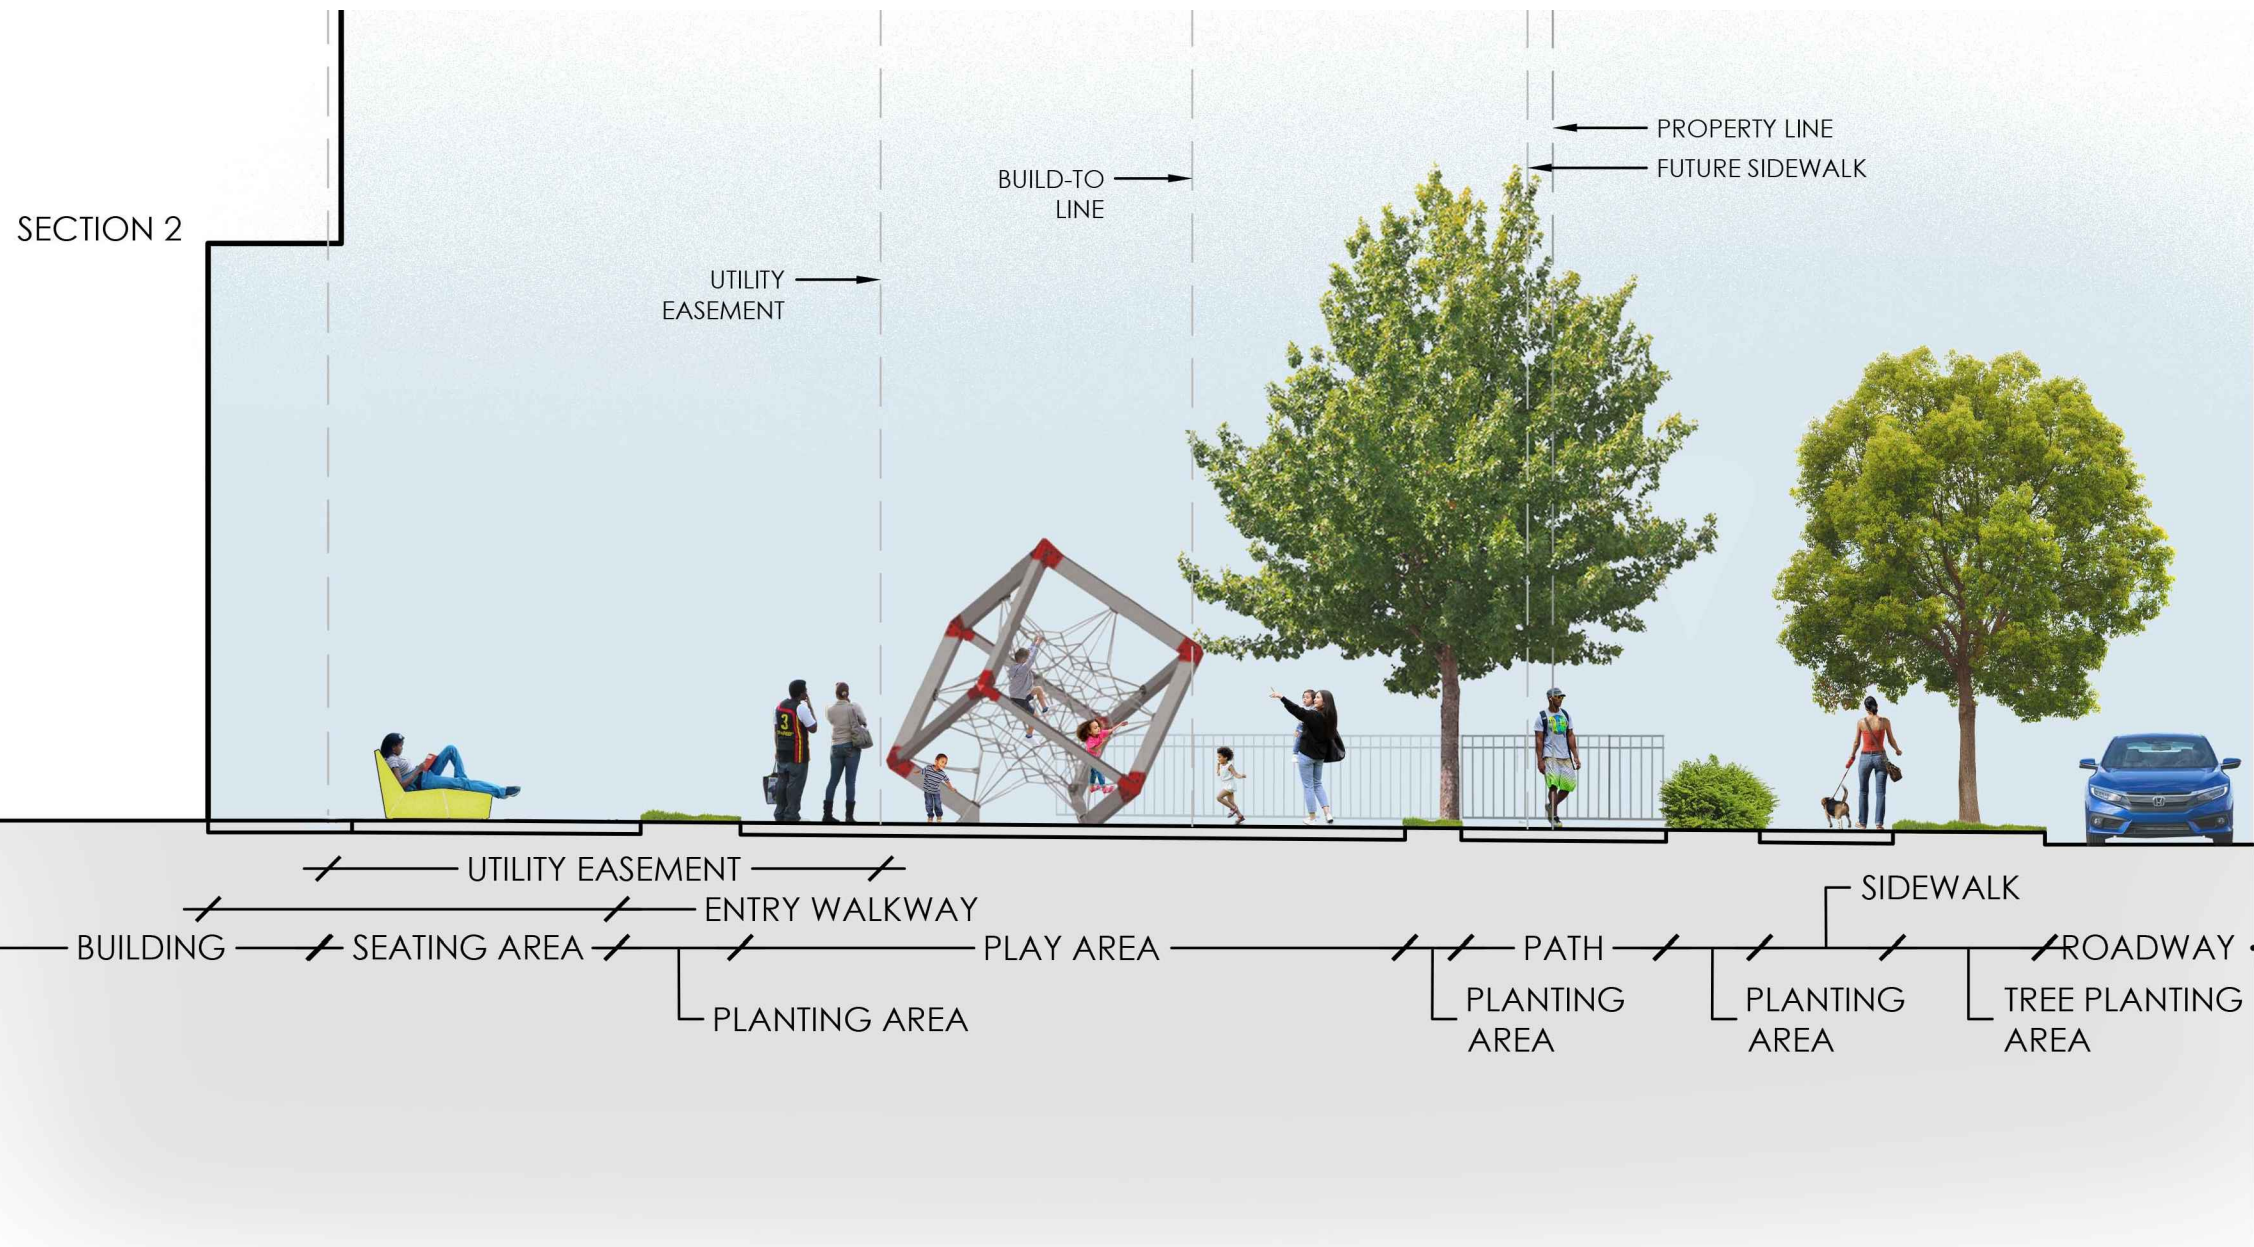

BENNING ROAD METRO AFFORDABLE


COPYRIGHT © 2020 PGN ARCHITECTS, PLLC

SITE SECTION | L105


05/23/2022



BRADLEY SITE DESIGN, INC. LANDSCAPE ARCHITECTURE

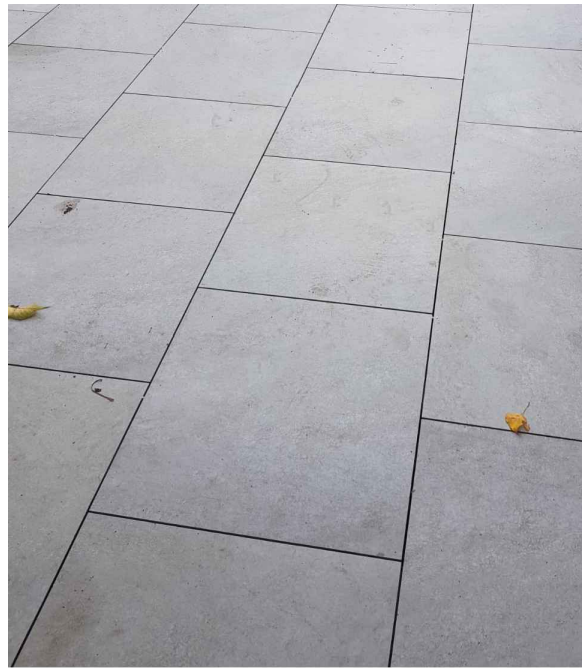


SAWCUT CONCRETE

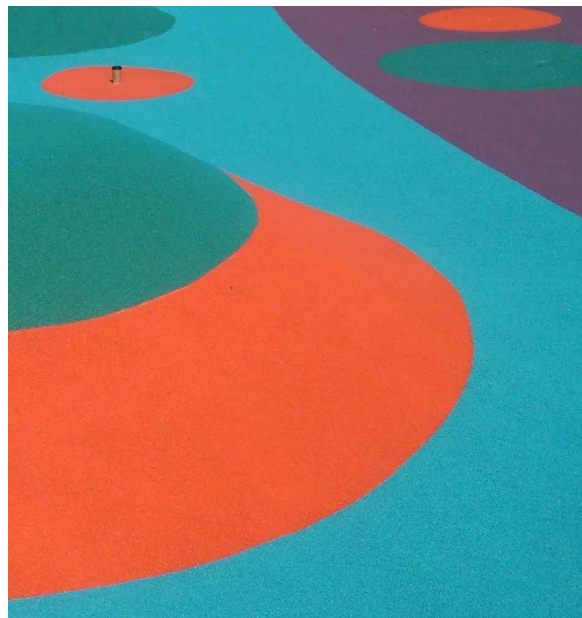

P.I.P. SAFETY SURFACE



STONE PEBBLE SEATS

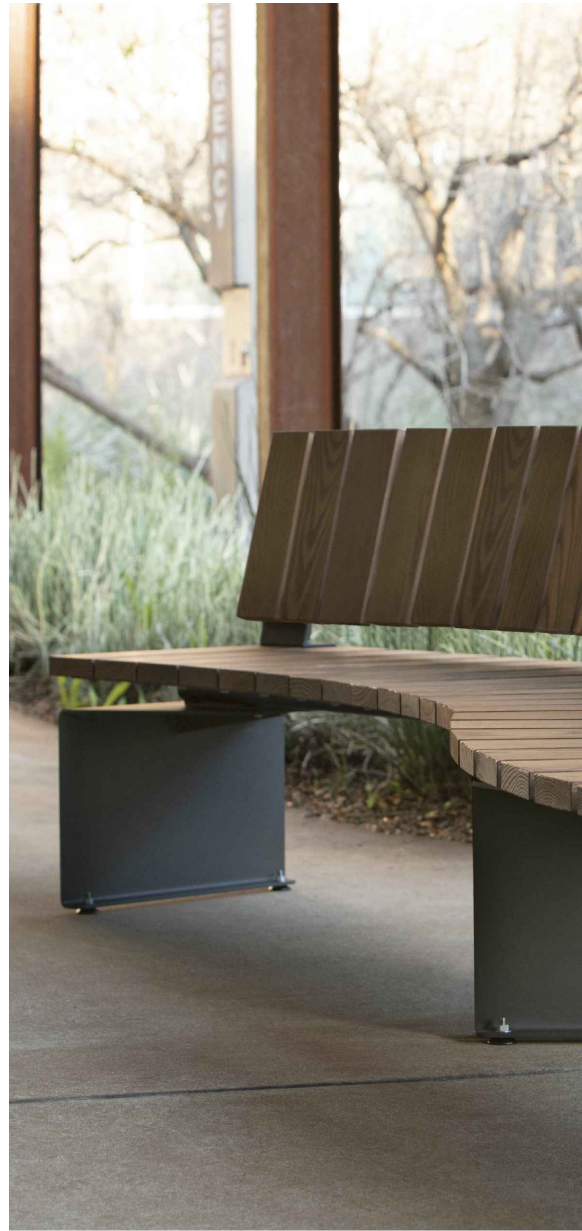

BENCHES AND SEATING



FREESTANDING PLANTERS



TRASH & RECYCLING RECEPTACLES



BICYCLE RACKS



POST-TOP LIGHT FIXTURES

BENNING ROAD METRO AFFORDABLE


COPYRIGHT © 2020 PGN ARCHITECTS, PLLC

MATERIALS PALETTE | L106


* ALL IMAGES ARE CONCEPTUAL. FINAL SELECTIONS MAY VARY. 05/23/2022

BRADLEY SITE DESIGN, INC. LANDSCAPE ARCHITECTURE



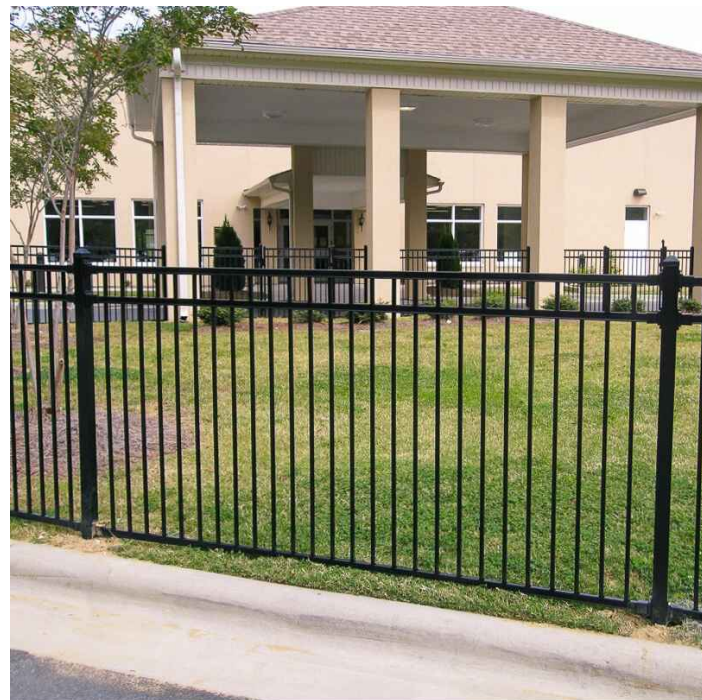

4' ORNAMENTAL FENCE

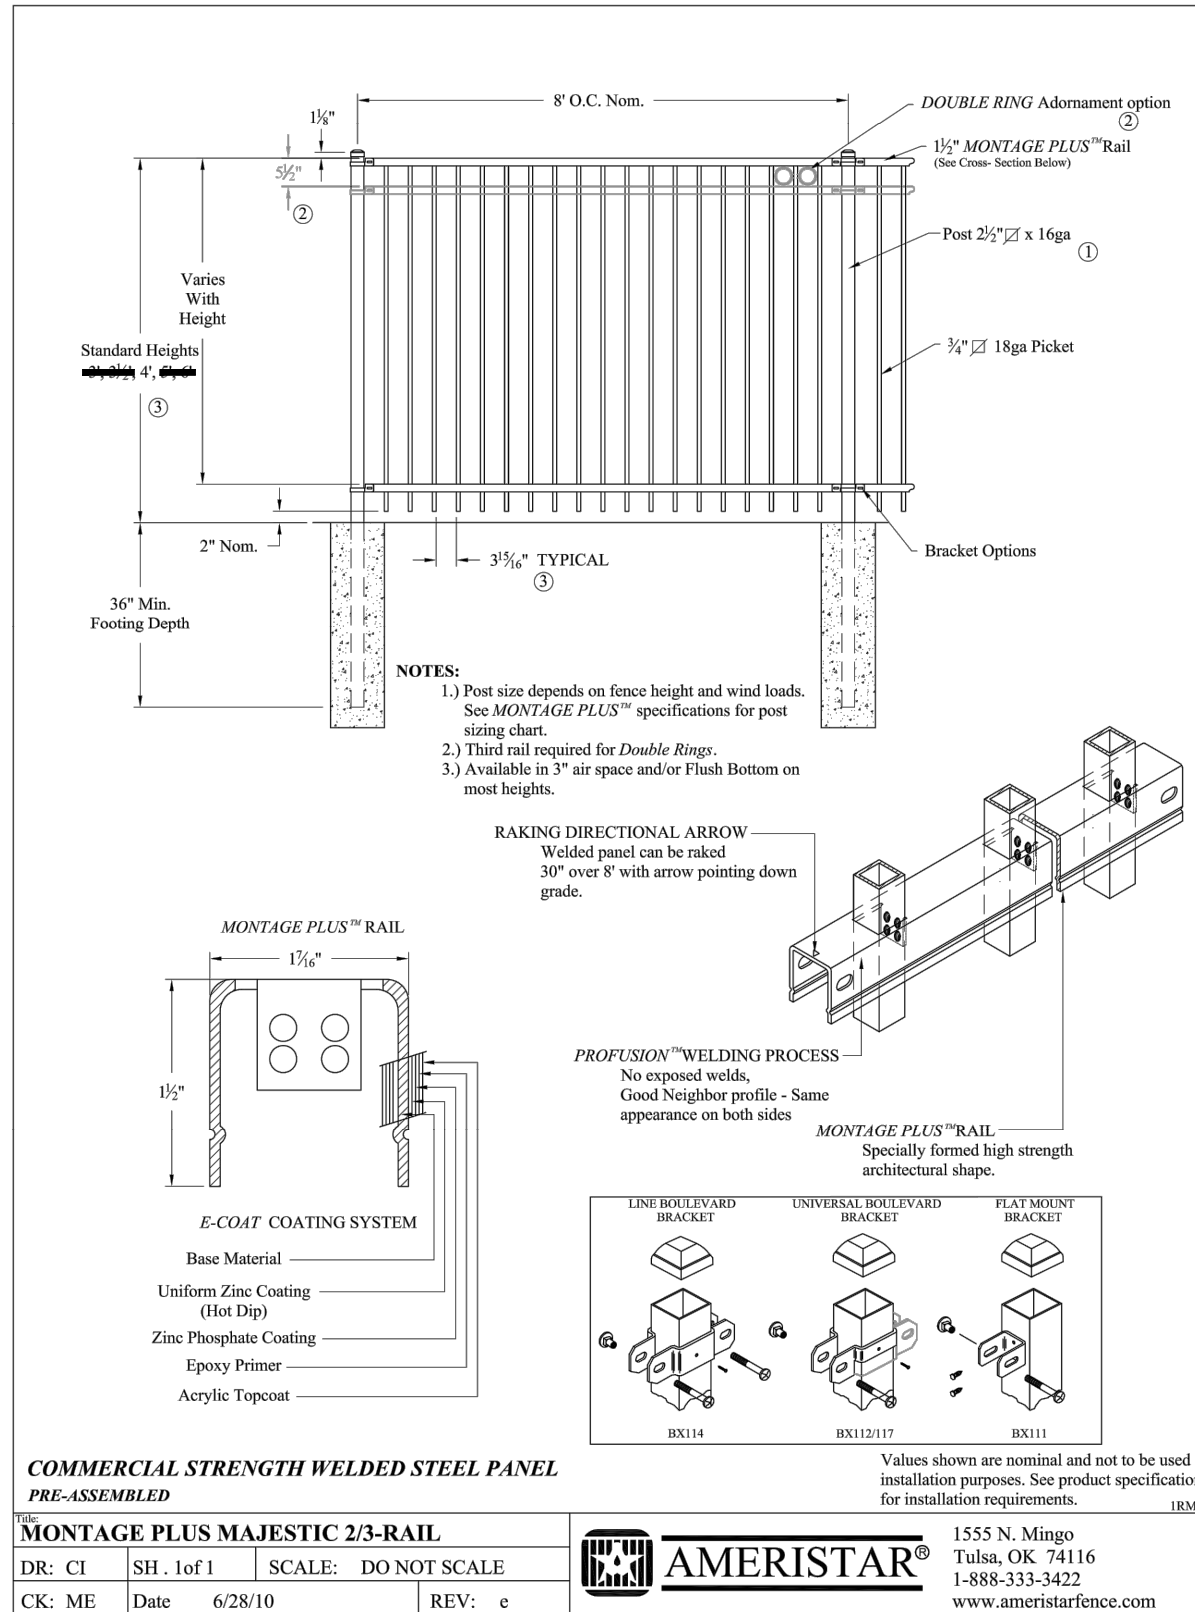

Title: MONTAGE PLUS MAJESTIC 2/3-RAIL		
DR: CI	SH. 1 of 1	SCALE: DO NOT SCALE
CK: ME	Date 6/28/10	REV: e

AMERISTAR® 1555 N. Mingo
 Tulsa, OK 74116
 1-888-333-3422
 www.ameristarfence.com