


View From the North





December 21 5:00 pm

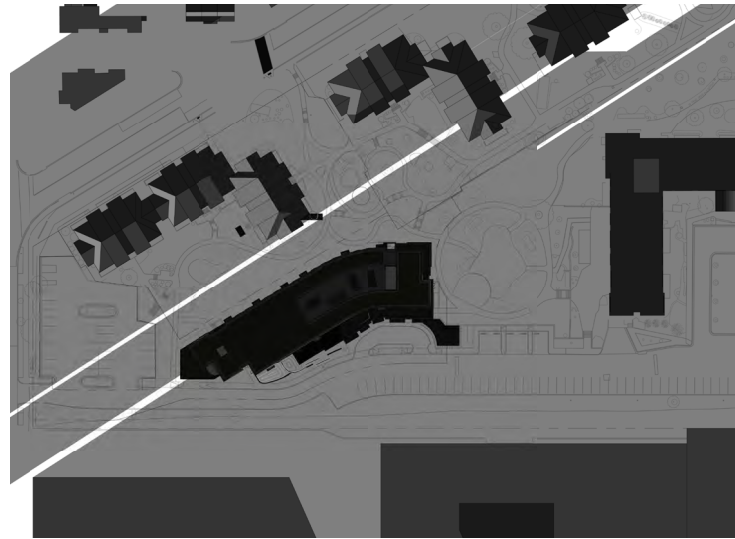

March 21 5:00 pm


September 21 5:00 pm



June 21 20 5:00 pm



December 21 1:00 pm

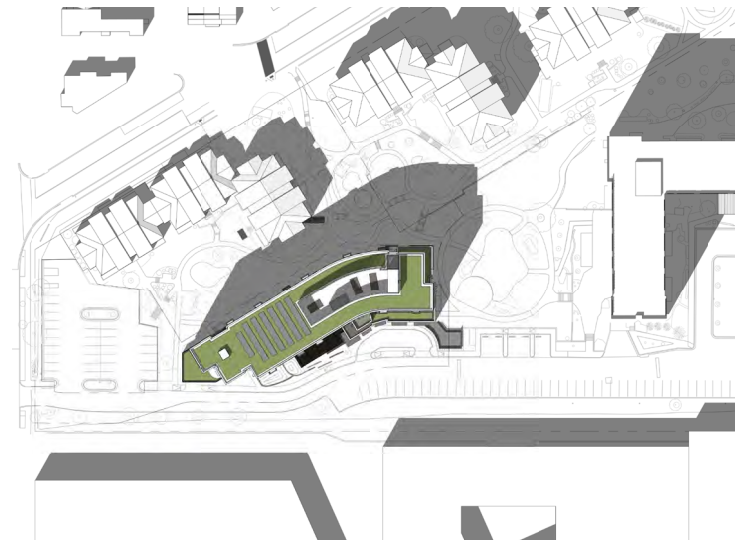

March 21 1:00 pm

September 21 1:00 pm



June 21 1:00 pm



December 21 9:00 am



March 21 9:00 am

September 21 9:00 am



June 21 9:00 am



Enterprise®

WMC  
WILES MENSCH CORPORATION  
CELEBRATING 30 YEARS


WMC goulston&storrs GOROVE SLADE  
Landscape Architecture + Urban Design Studio

Shadow Studies | Edgewood 5




Washington, DC  
August 21, 2020



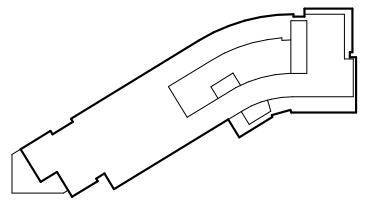

View From the Northwest



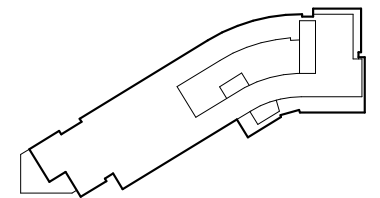


View From the East







View From Edgewood Street NE (North)

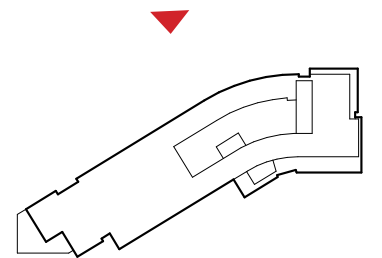






View From 4th Street NE (West)

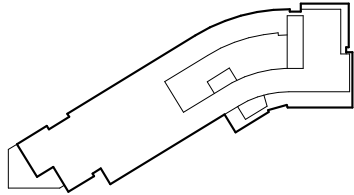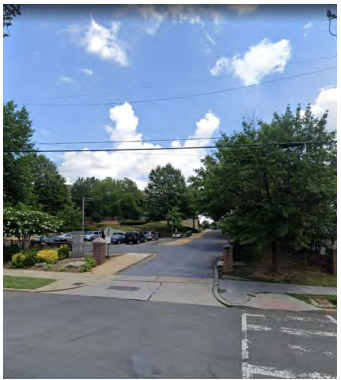






View From Adjacent Development (South West)

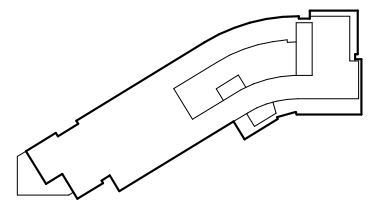



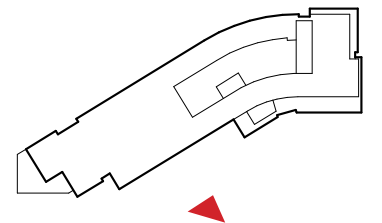


View From Driveway (South West)





View From Edgewood Campus Interior (North East)

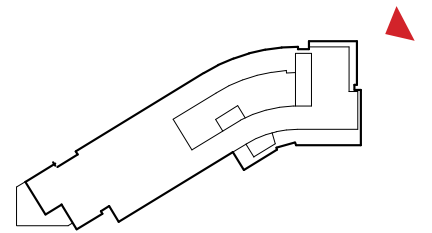


Supplemental Rendering **Edgewood 5**




Washington, DC  
August 21, 2020




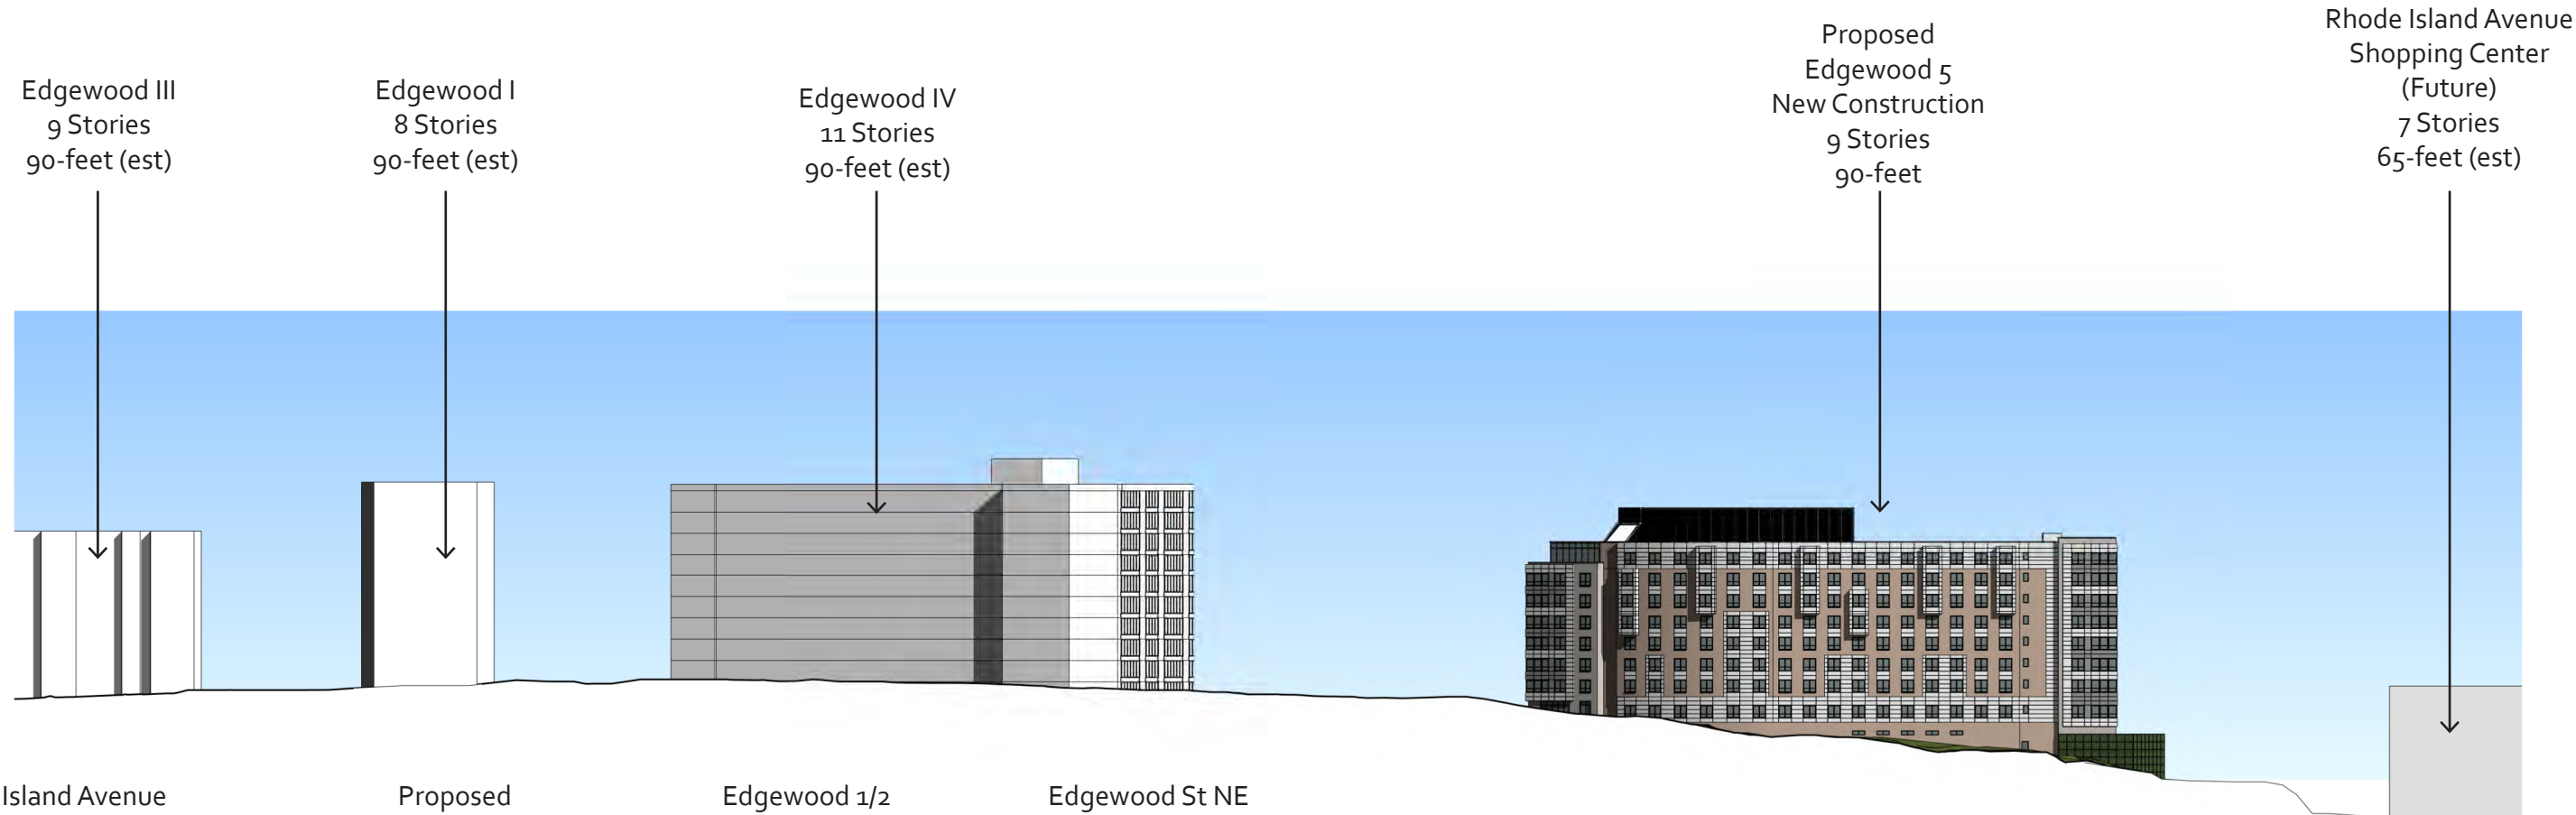

Section A-A

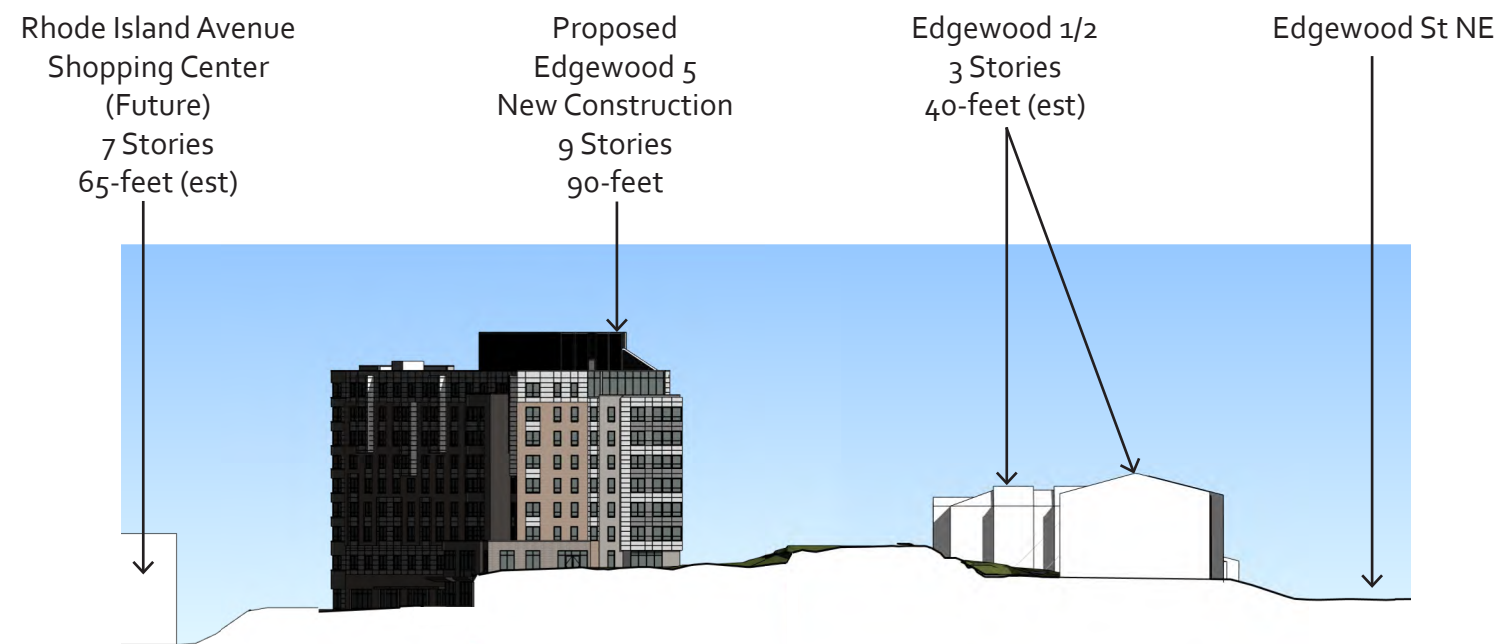

Section B-B

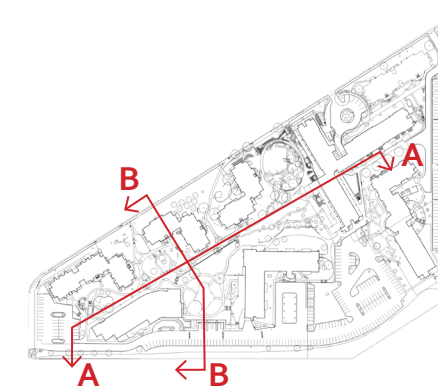

Drive Ailse Access  
to 4th Street NE




29


Site Sections | Edgewood 5

Washington, DC  
August 21, 2020




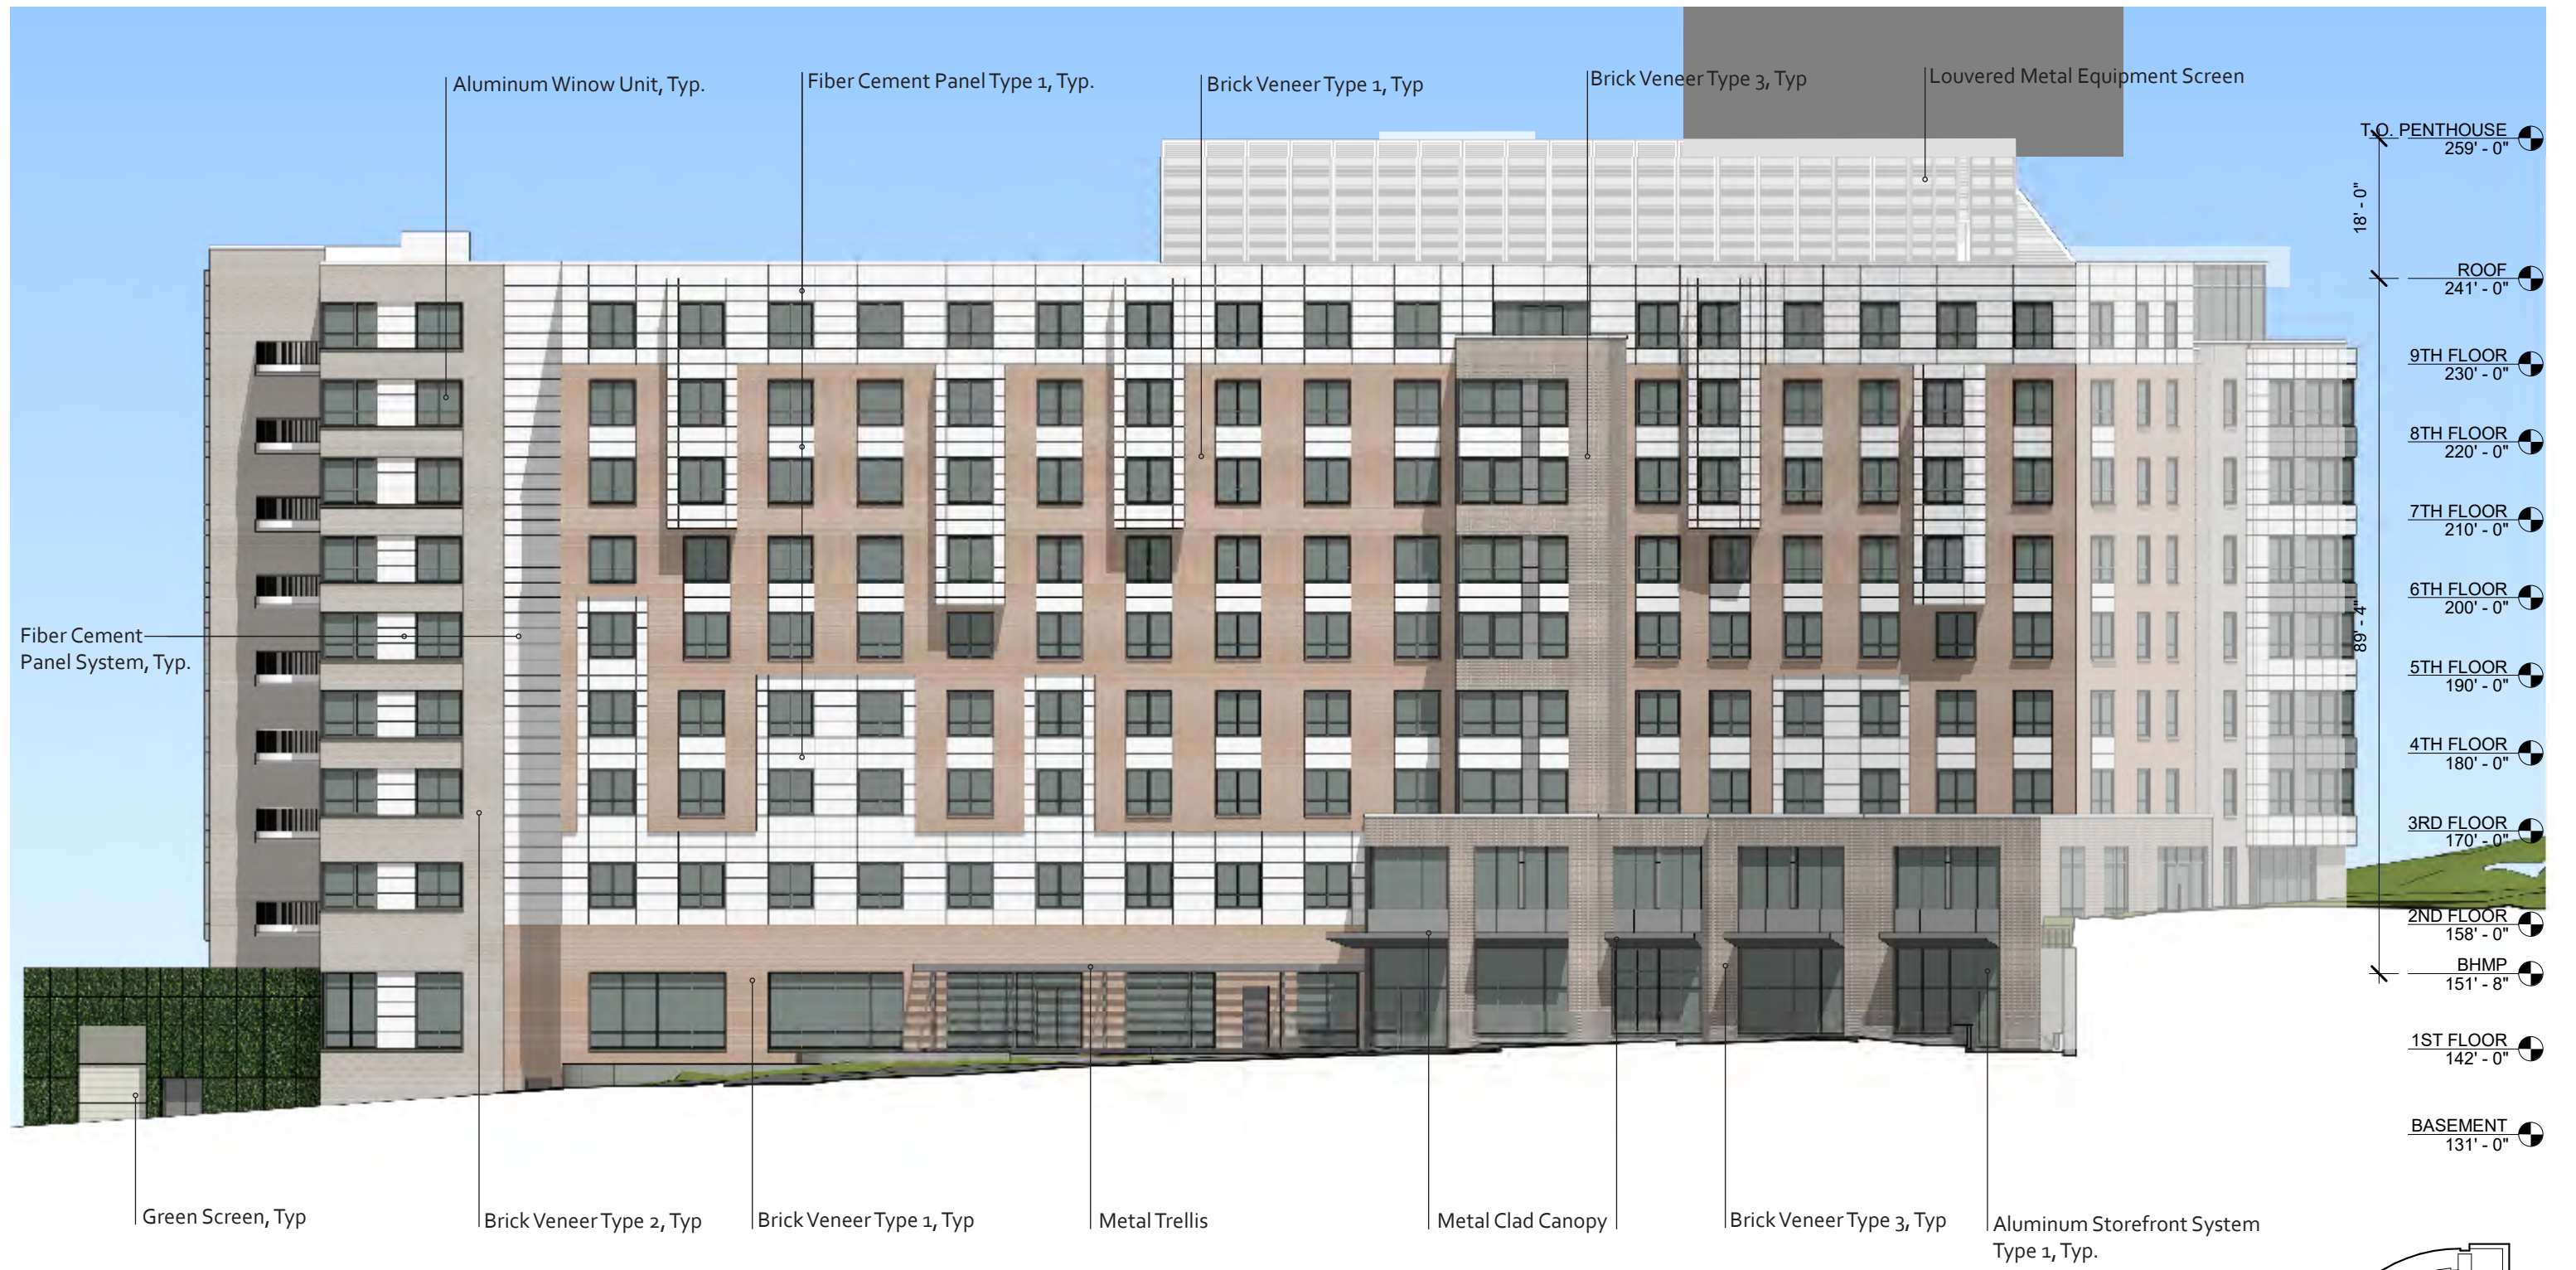


South Elevation

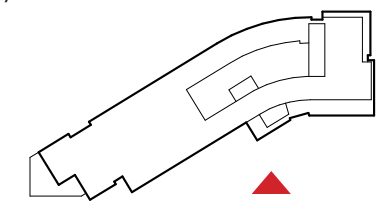




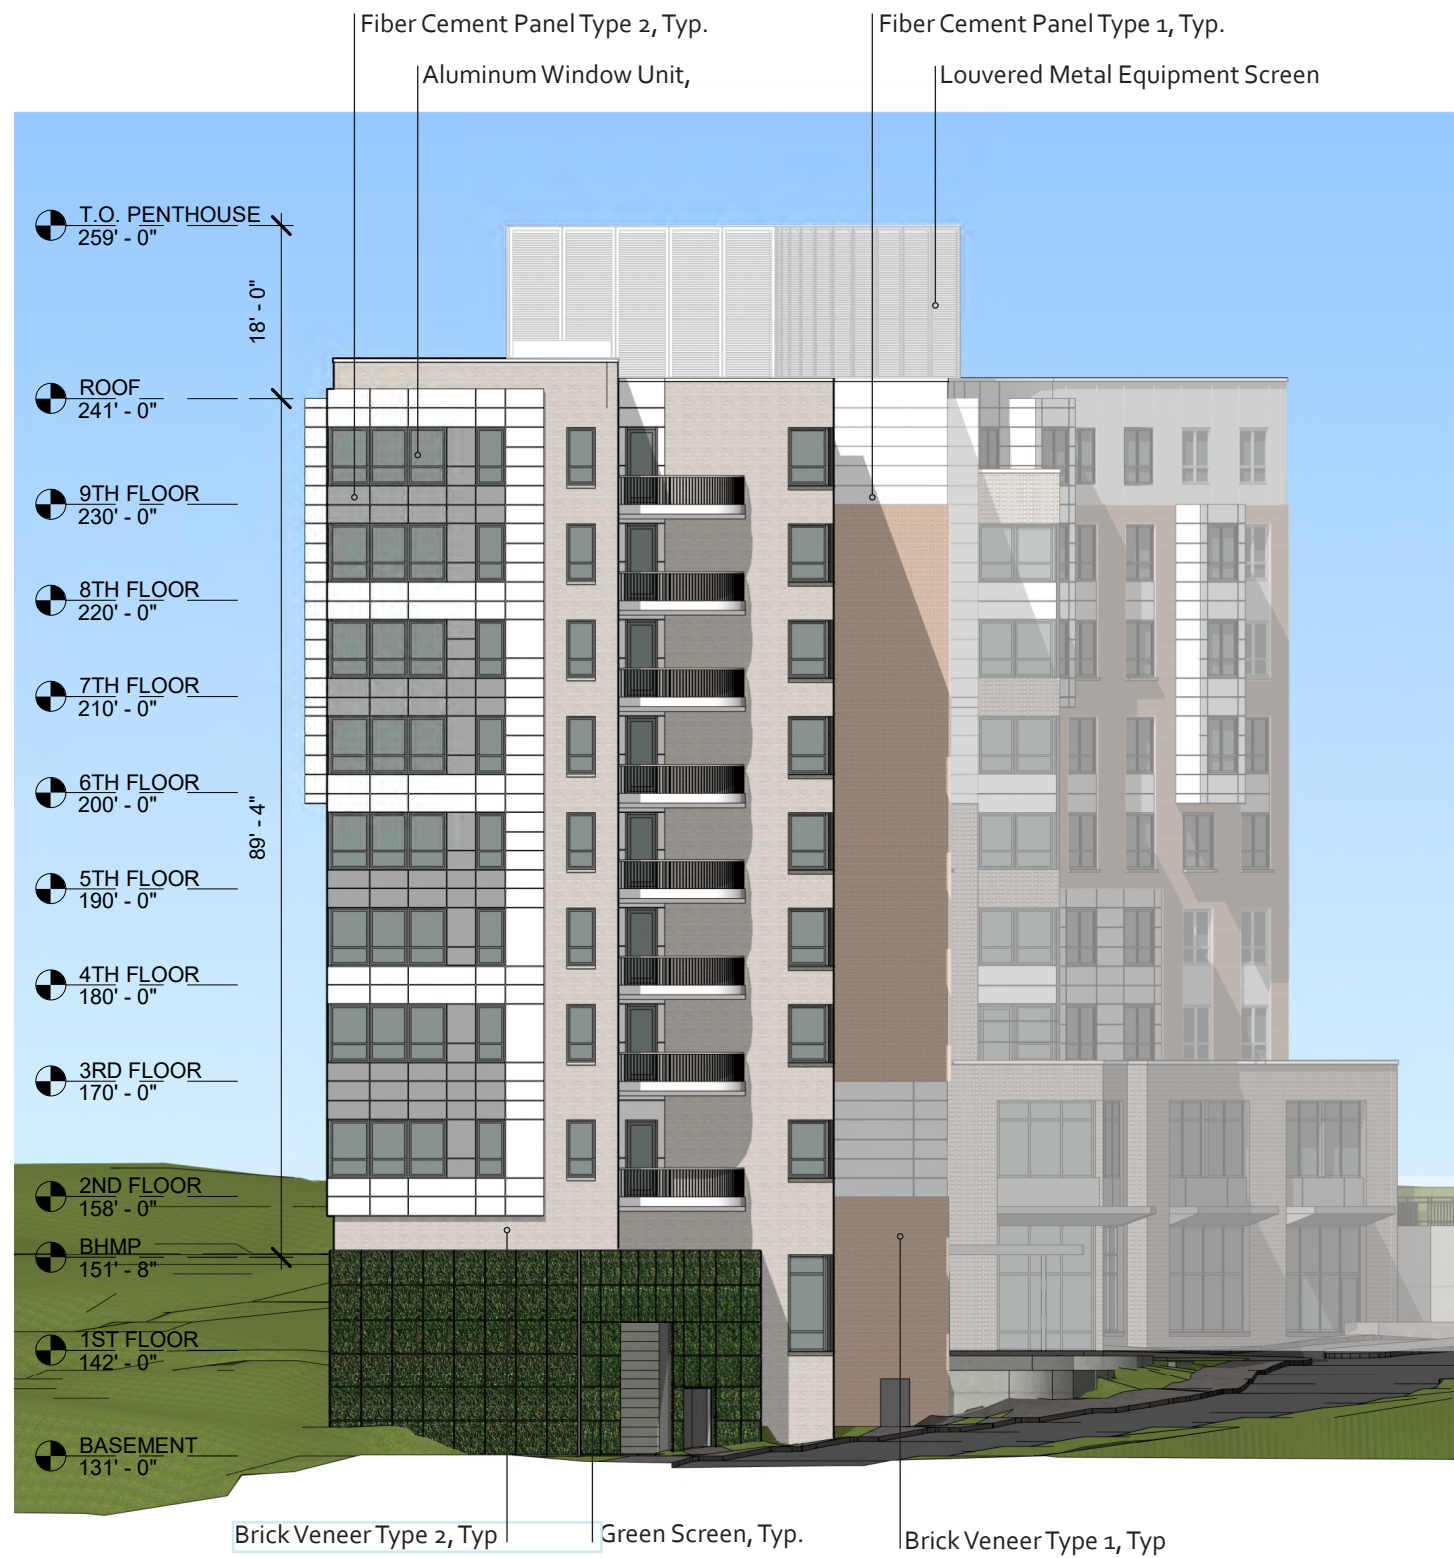


East Elevation (Facing Campus)

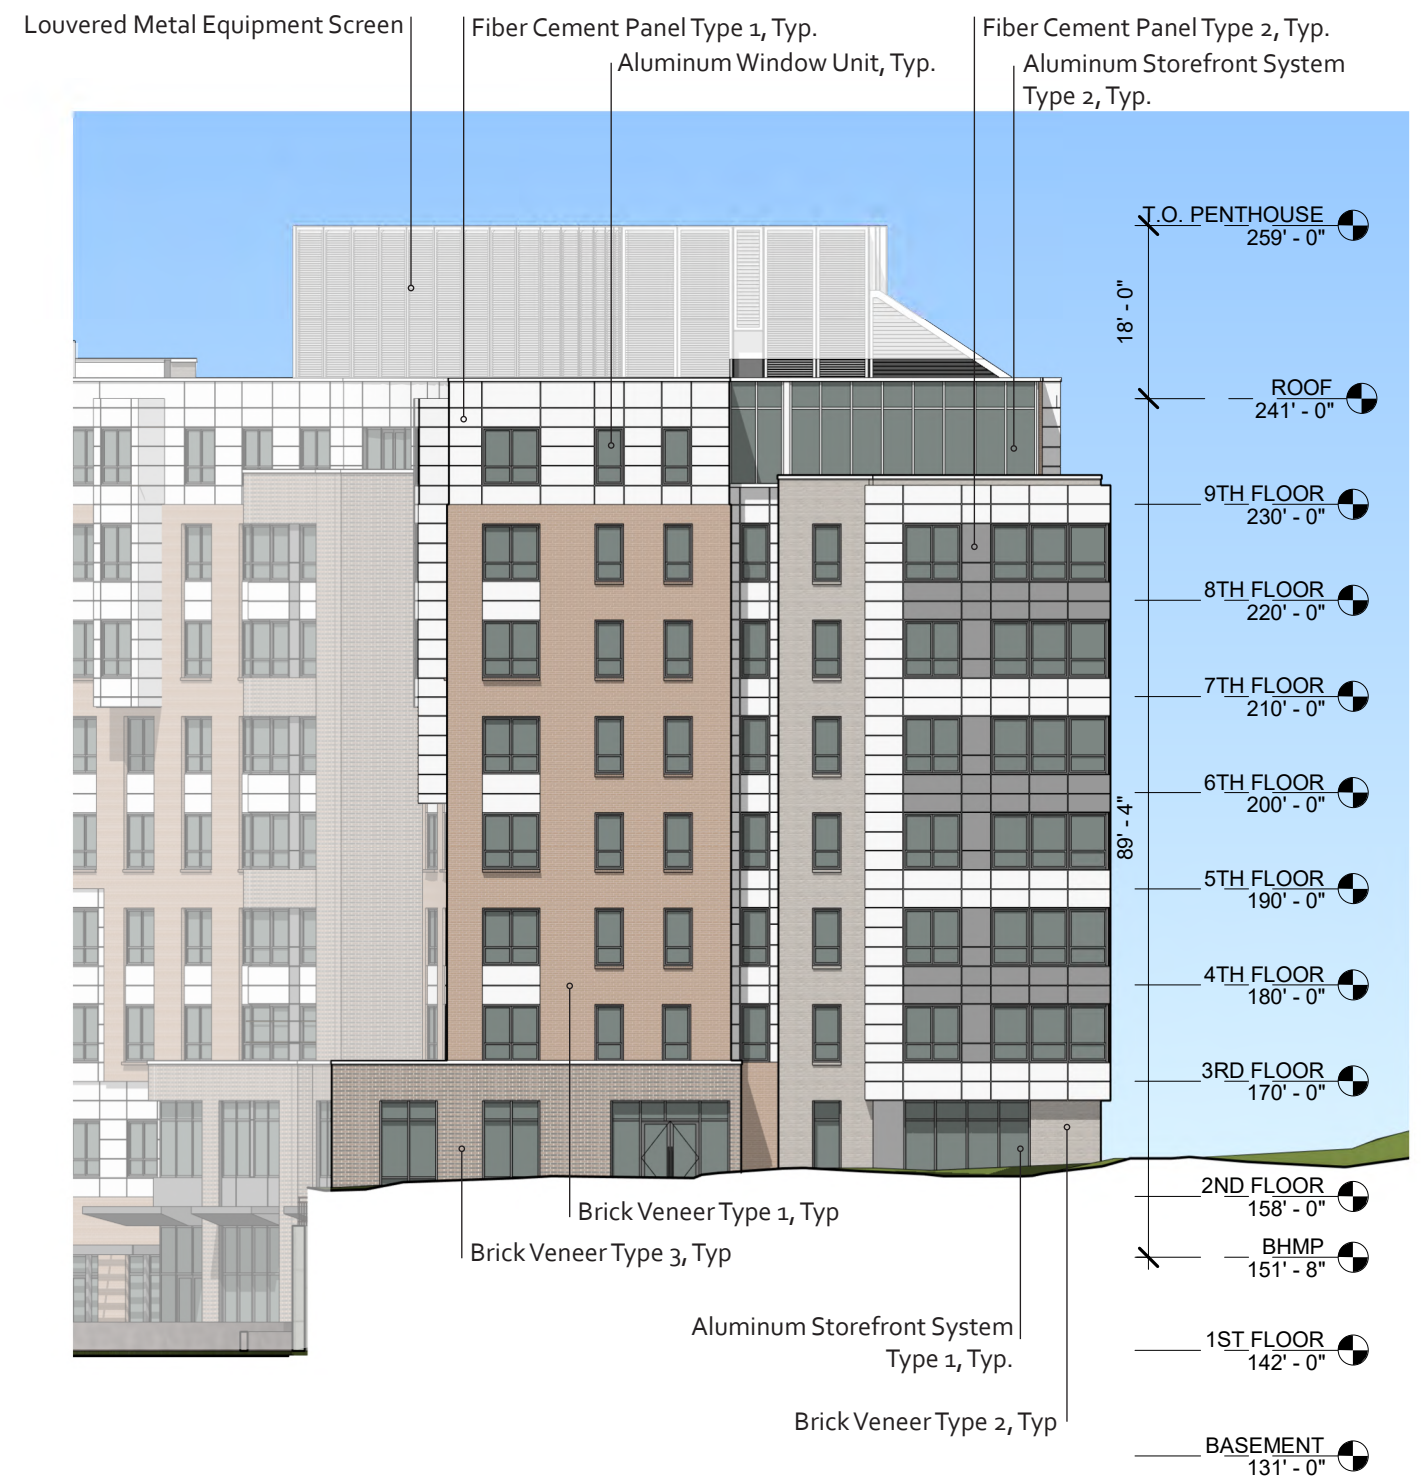


West Elevation (Facing 4th Street)

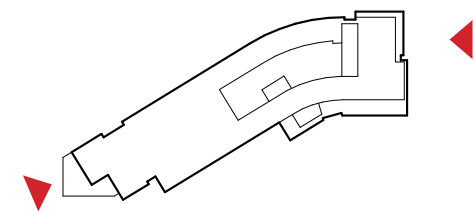



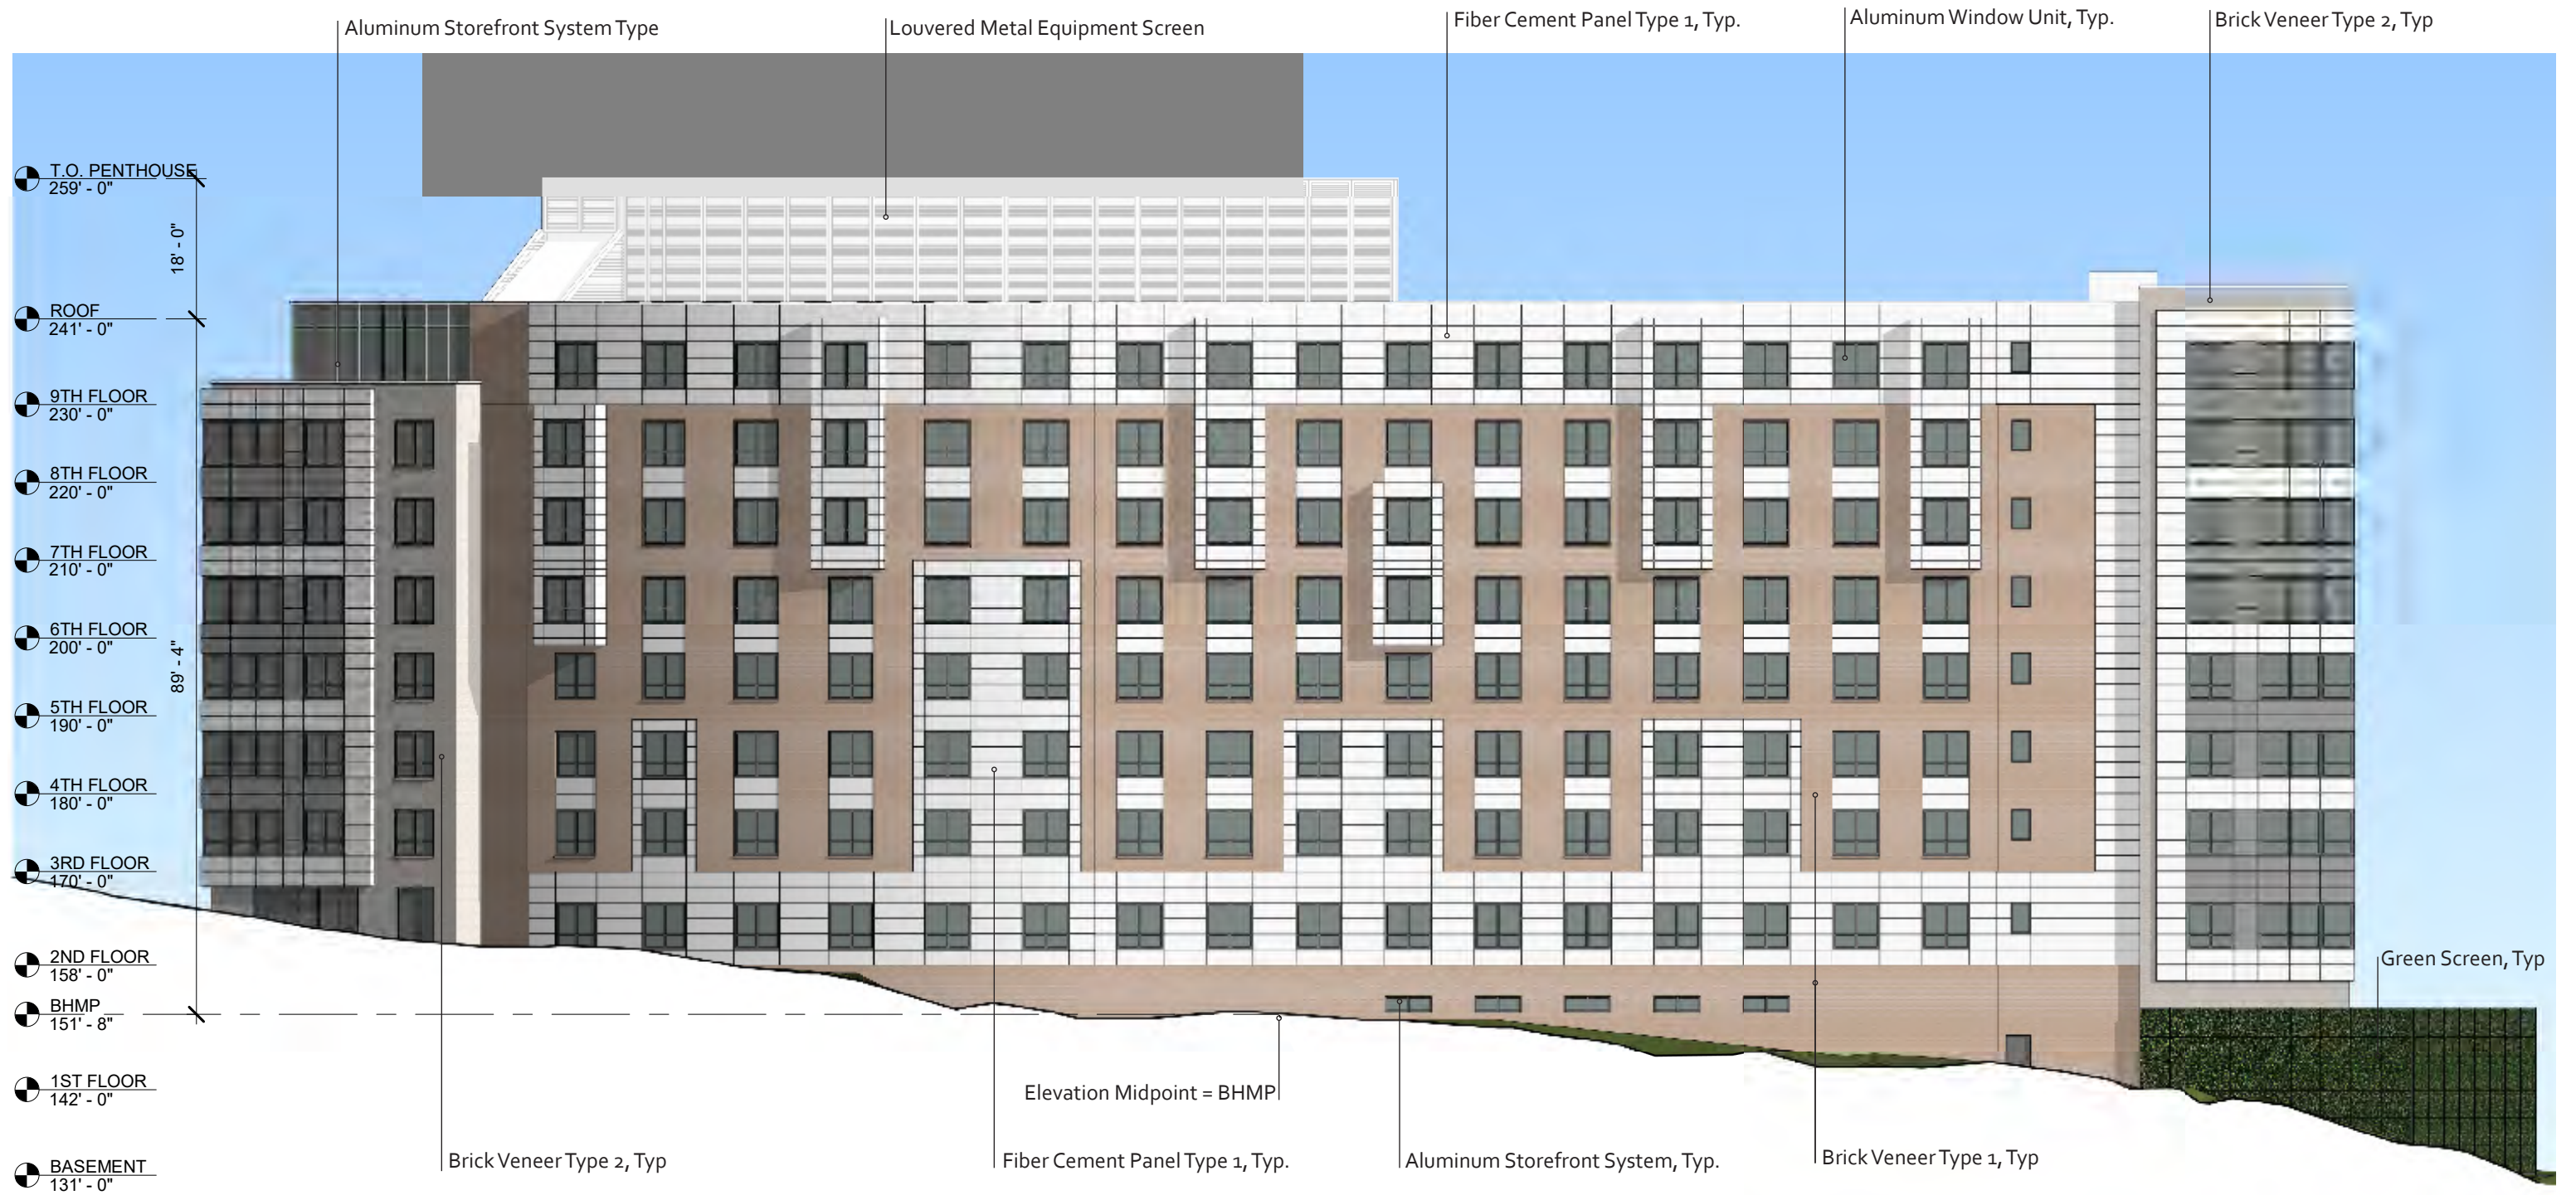

North Elevation

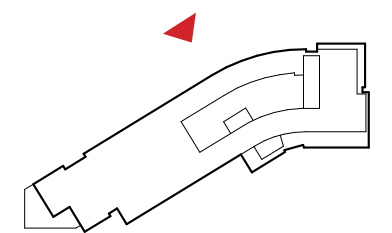





East Elevation

Fiber Cement Panel Type 1, Typ.

Brick Veneer Type 1

Aluminum Window Unit, Typ.

Brick Type 1 Sill, Typ.



Aluminum Storefront System Type 2, Typ.

Pre-Finished Metal Coping, Typ.

Aluminum Window Unit, Typ.

Fiber Cement Panel Type 2, Typ.

Fiber Cement Panel Type 1, Typ.

Brick Type 2 Sill, Typ.



West Elevation

Brick Veneer Type 2, Typ.

Fiber Cement Panel Type 2, Typ.

Fiber Cement Panel Type 1, Typ.

Aluminum Window Unit, Typ.



Pre-Finished Metal Coping, Typ.

Fiber Cement Panel System, Typ.

Aluminum Window Unit, Typ.

Cast Stone Sill, Typ.

Brick Type 2 Sill, Typ.

Brick Veneer Type 1, Typ.





North Elevation



South Elevation

Fiber Cement Panel Type 1, Typ.

Brick Veneer Type 1, Typ

Pre-Finished Metal Coping, Typ.

Fiber Cement Panel Type 1, Typ.

Brick Veneer Type 3, Typ

Fiber Cement Panel Type 2, Typ.

Aluminum Window Unit, Typ.

Brick Type 1 Sill, Typ



Fiber Cement Panel Type 1, Typ.

Aluminum Window Unit, Typ.

Brick Type 1 Sill, Typ

Brick Veneer Type 1, Typ

Fiber Cement Panel Type 1, Typ.



Fiber Cement Panel Type 1, Typ.

Aluminum Window Unit, Typ.

Fiber Cement Panel Type 1, Typ.

Brick Veneer Type 1, Typ





South Elevation








Aluminum Window Frame



Louvered Metal Equipment Screen



Brick Veneer Type 3 - Alternating Red/Brown & Gray

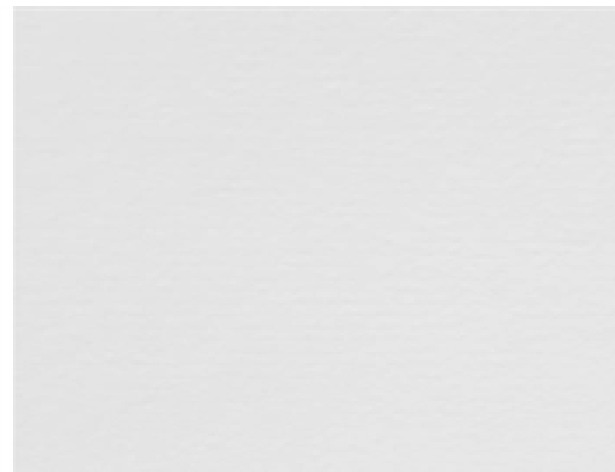


Aluminum Storefront System, Type 2 - White




Fiber Cement Panel Type 2 - Gray



Brick Veneer Type 2 - Gray

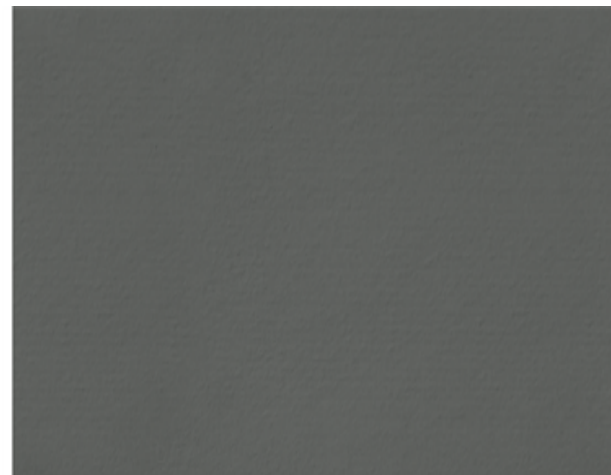

Aluminum Storefront System, Type 1 - Gray

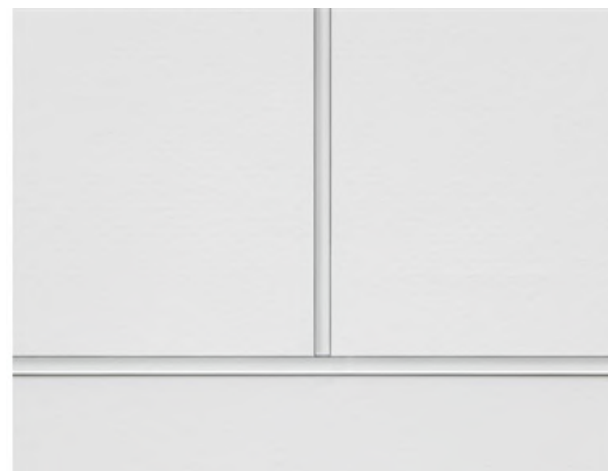


Fiber Cement Panel Type 1 - White



Brick Veneer Type 1 - Red/Brown






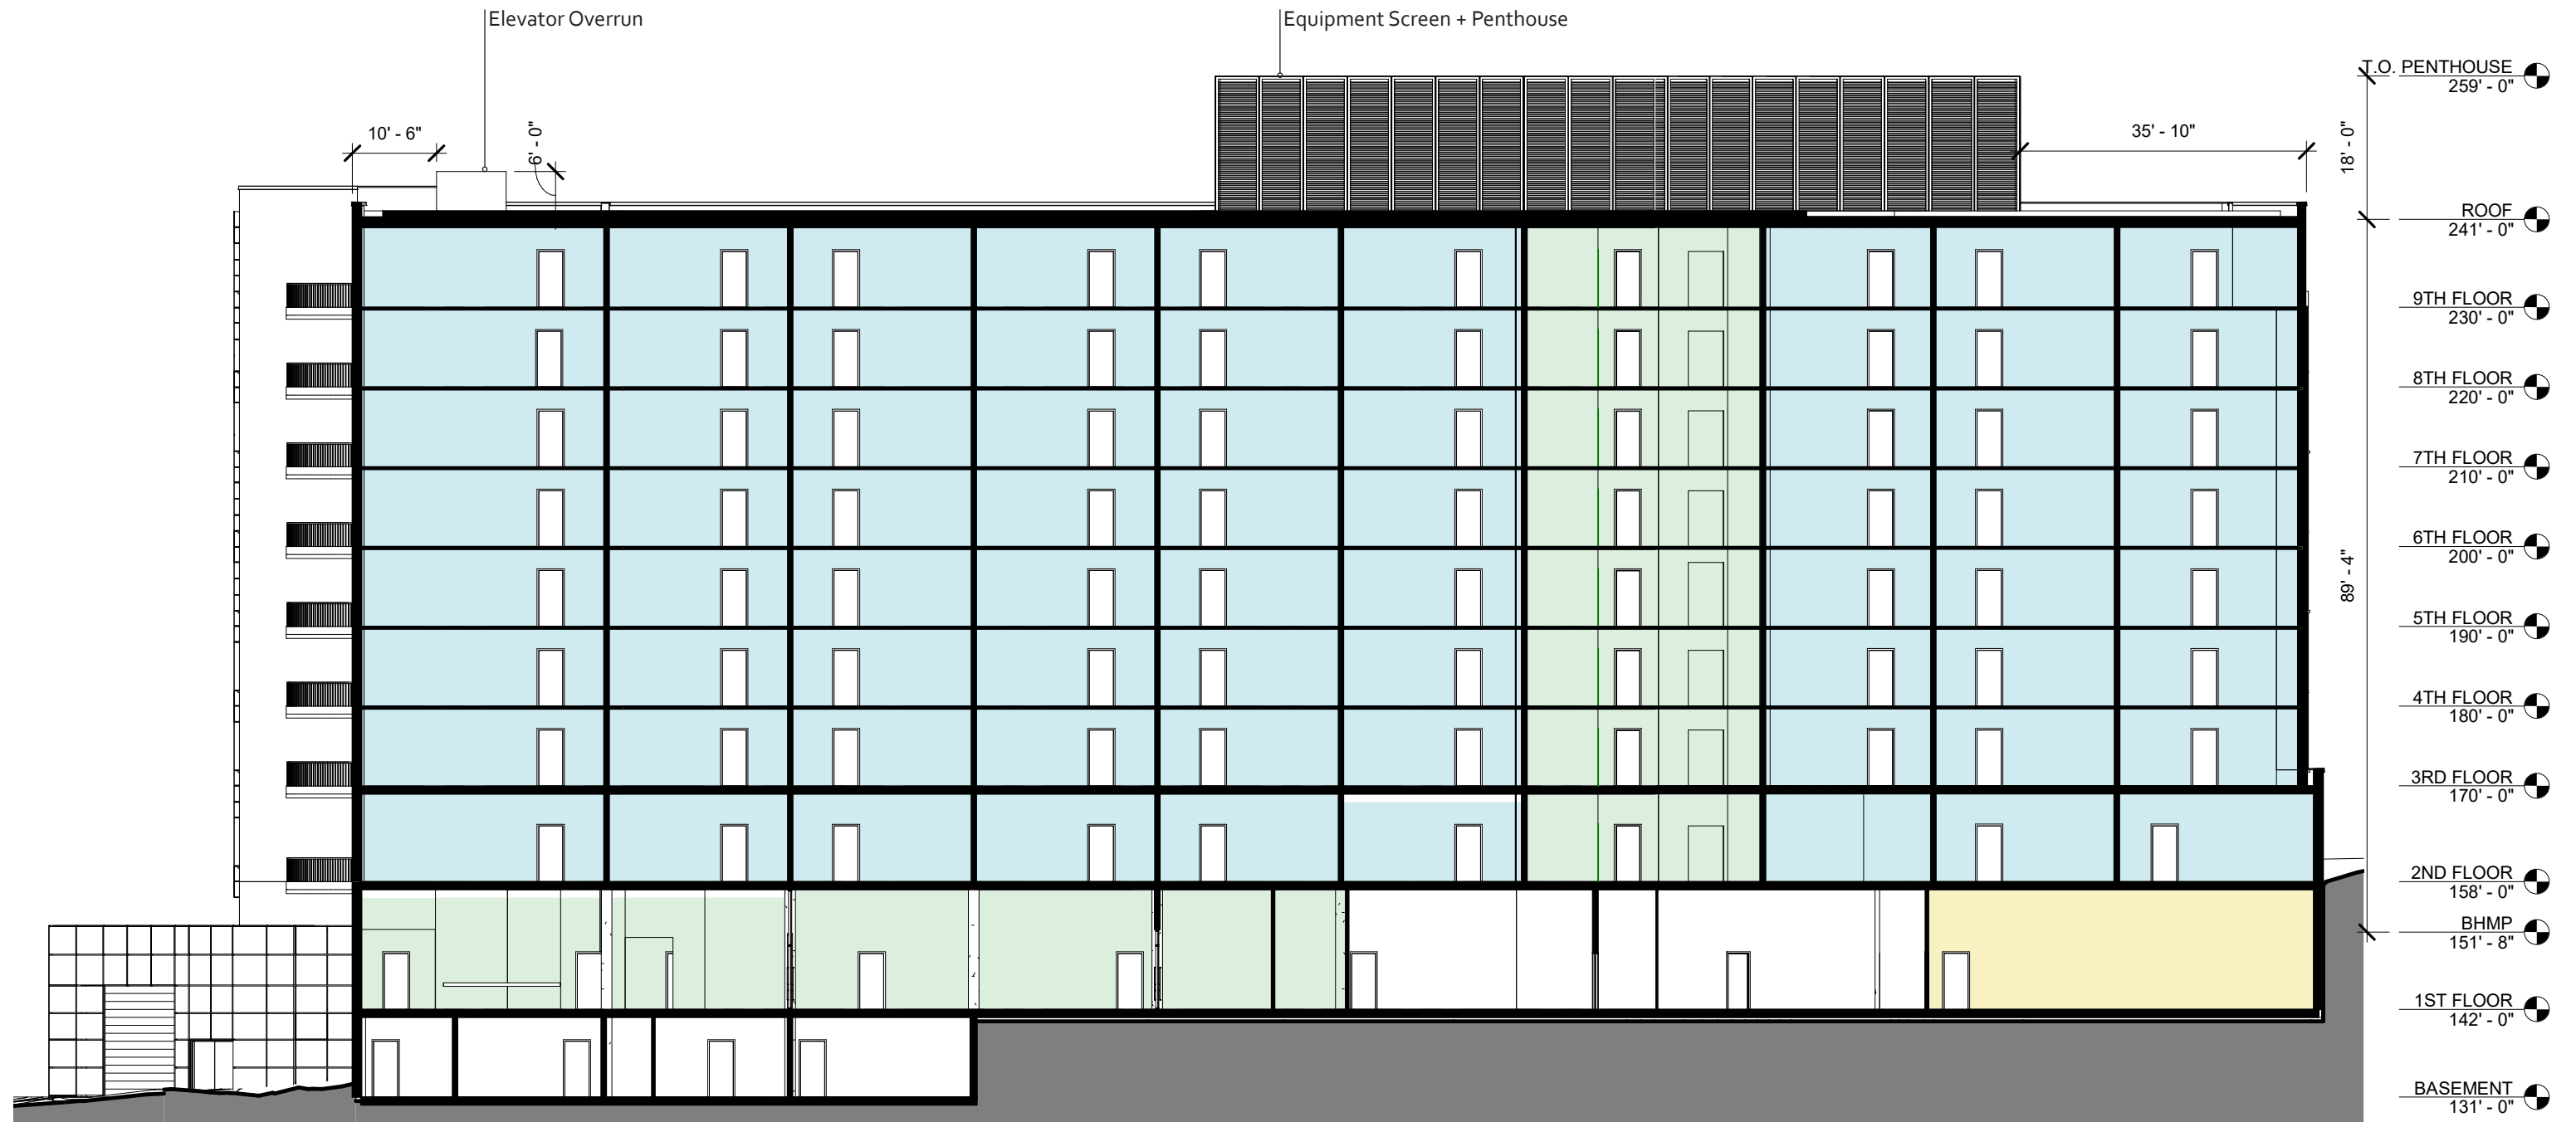

LEGEND


- Dwelling Unit
- Amenity Space
- Adult Day Care

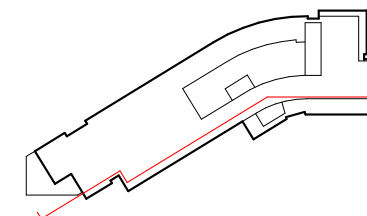


Building Section | Edgewood 5

Washington, DC  
August 21, 2020



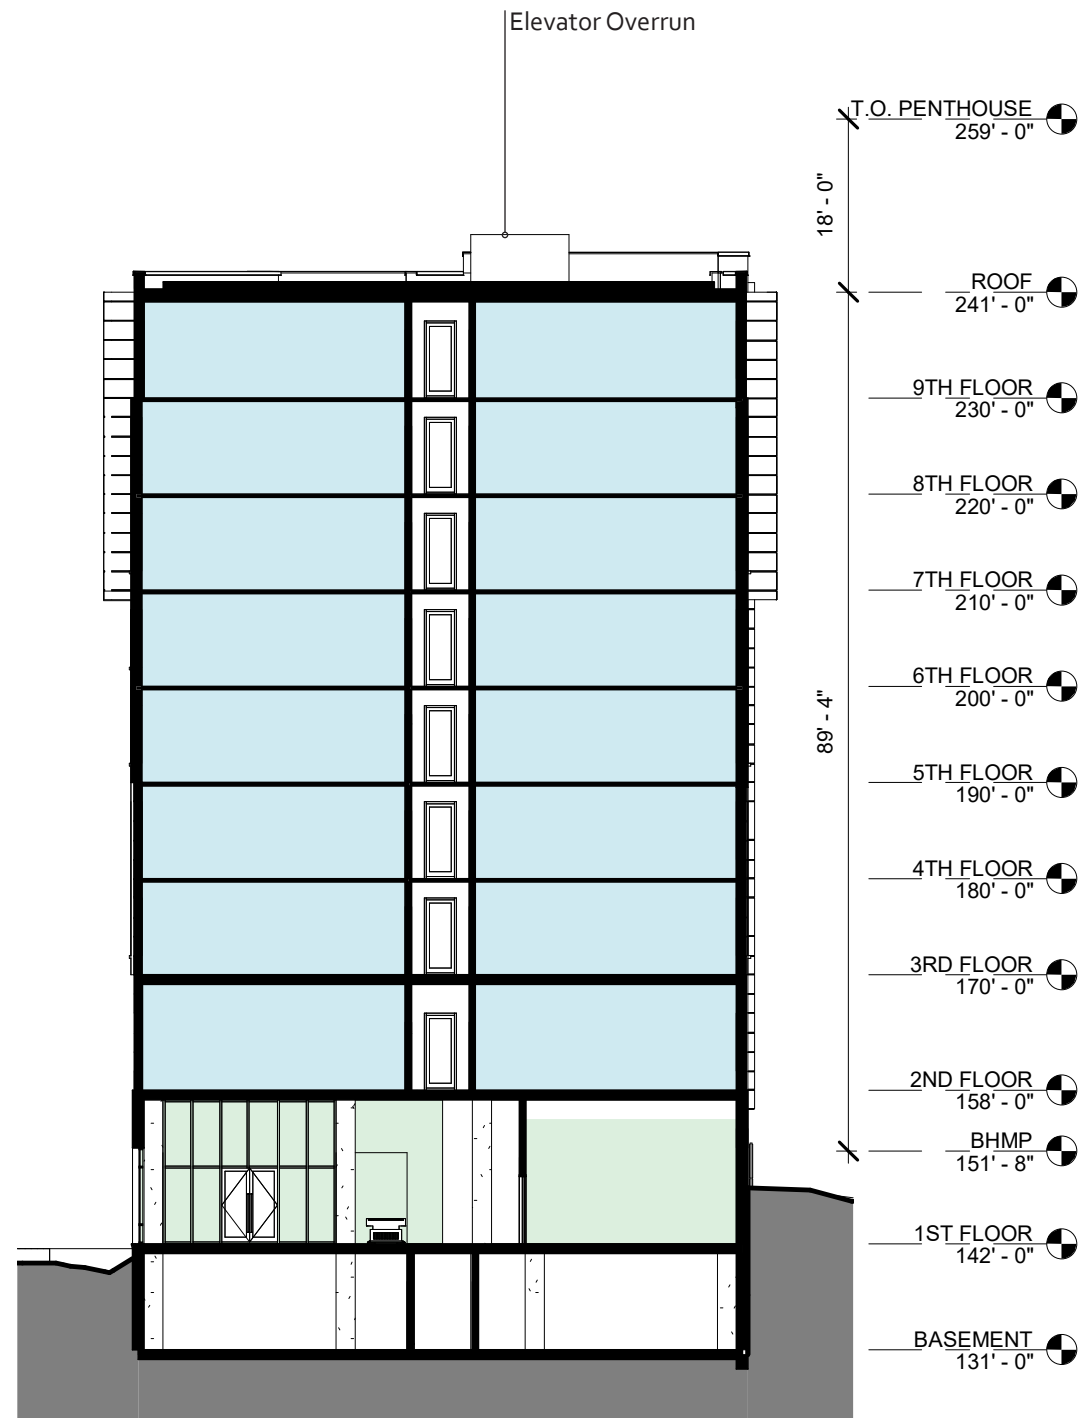


Section B-B

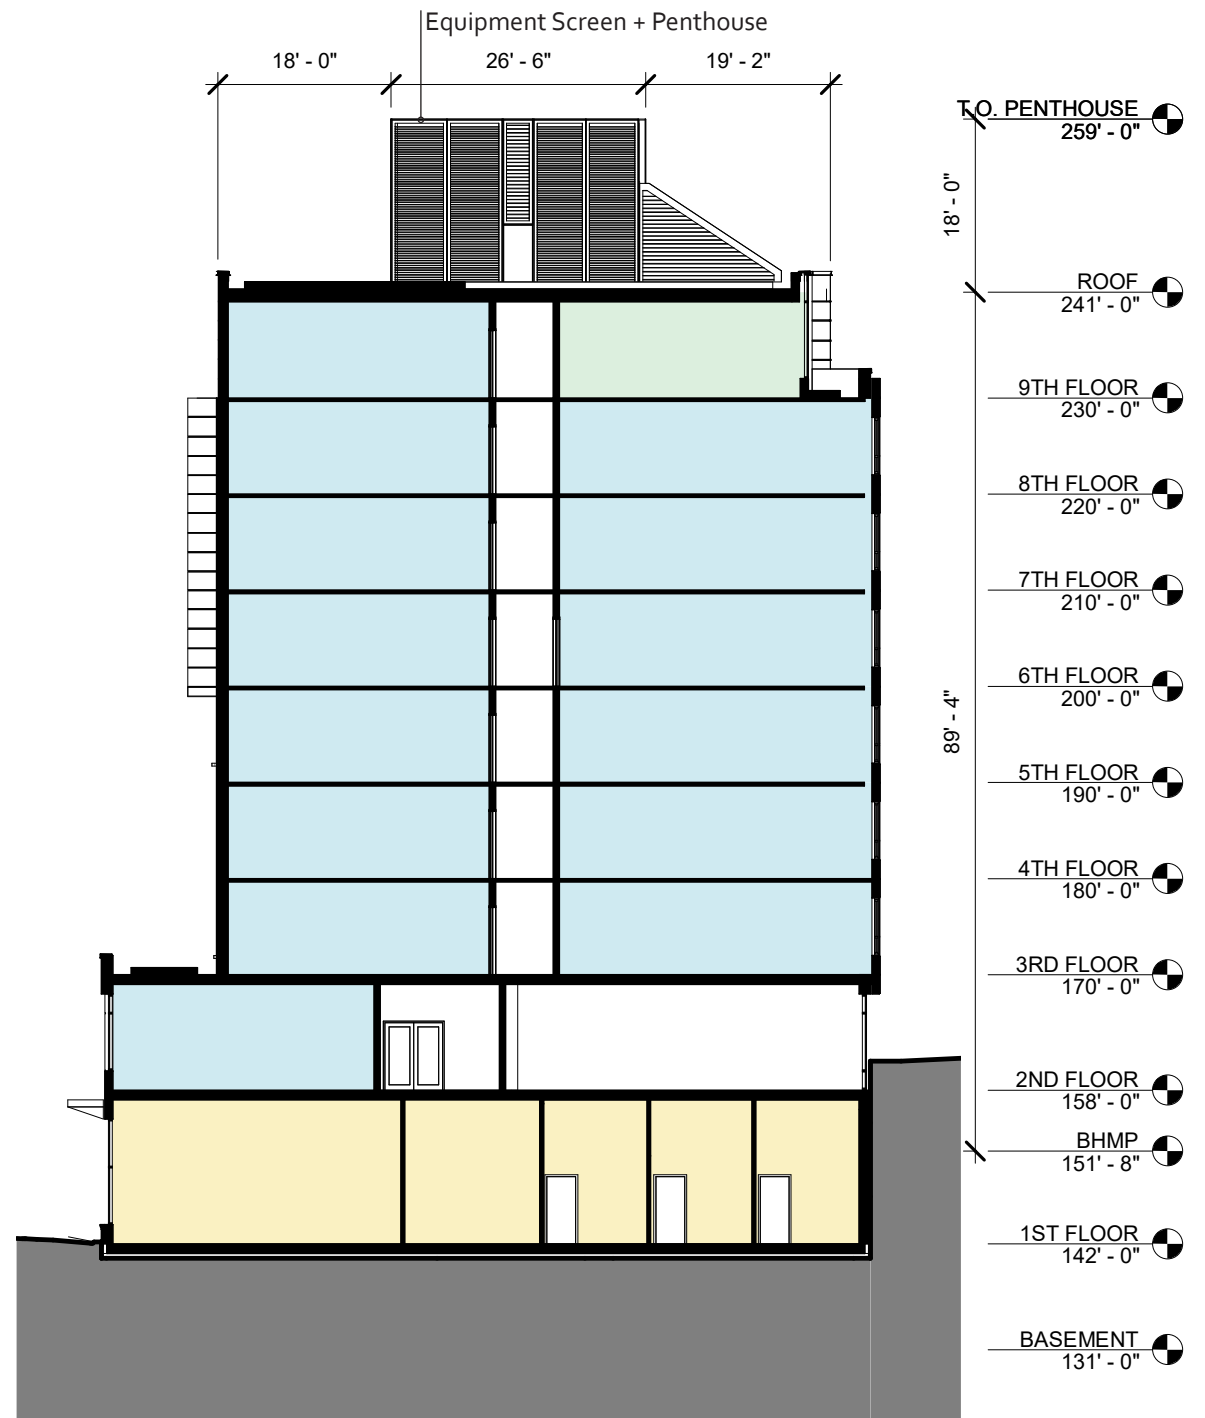


Section A-A

LEGEND

- Dwelling Unit
- Amenity Space
- Adult Day Care

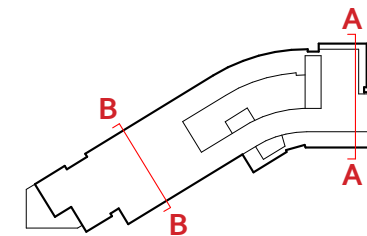


Building Sections | Edgewood 5

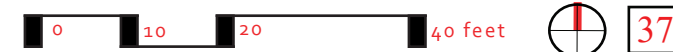

Washington, DC  
August 21, 2020



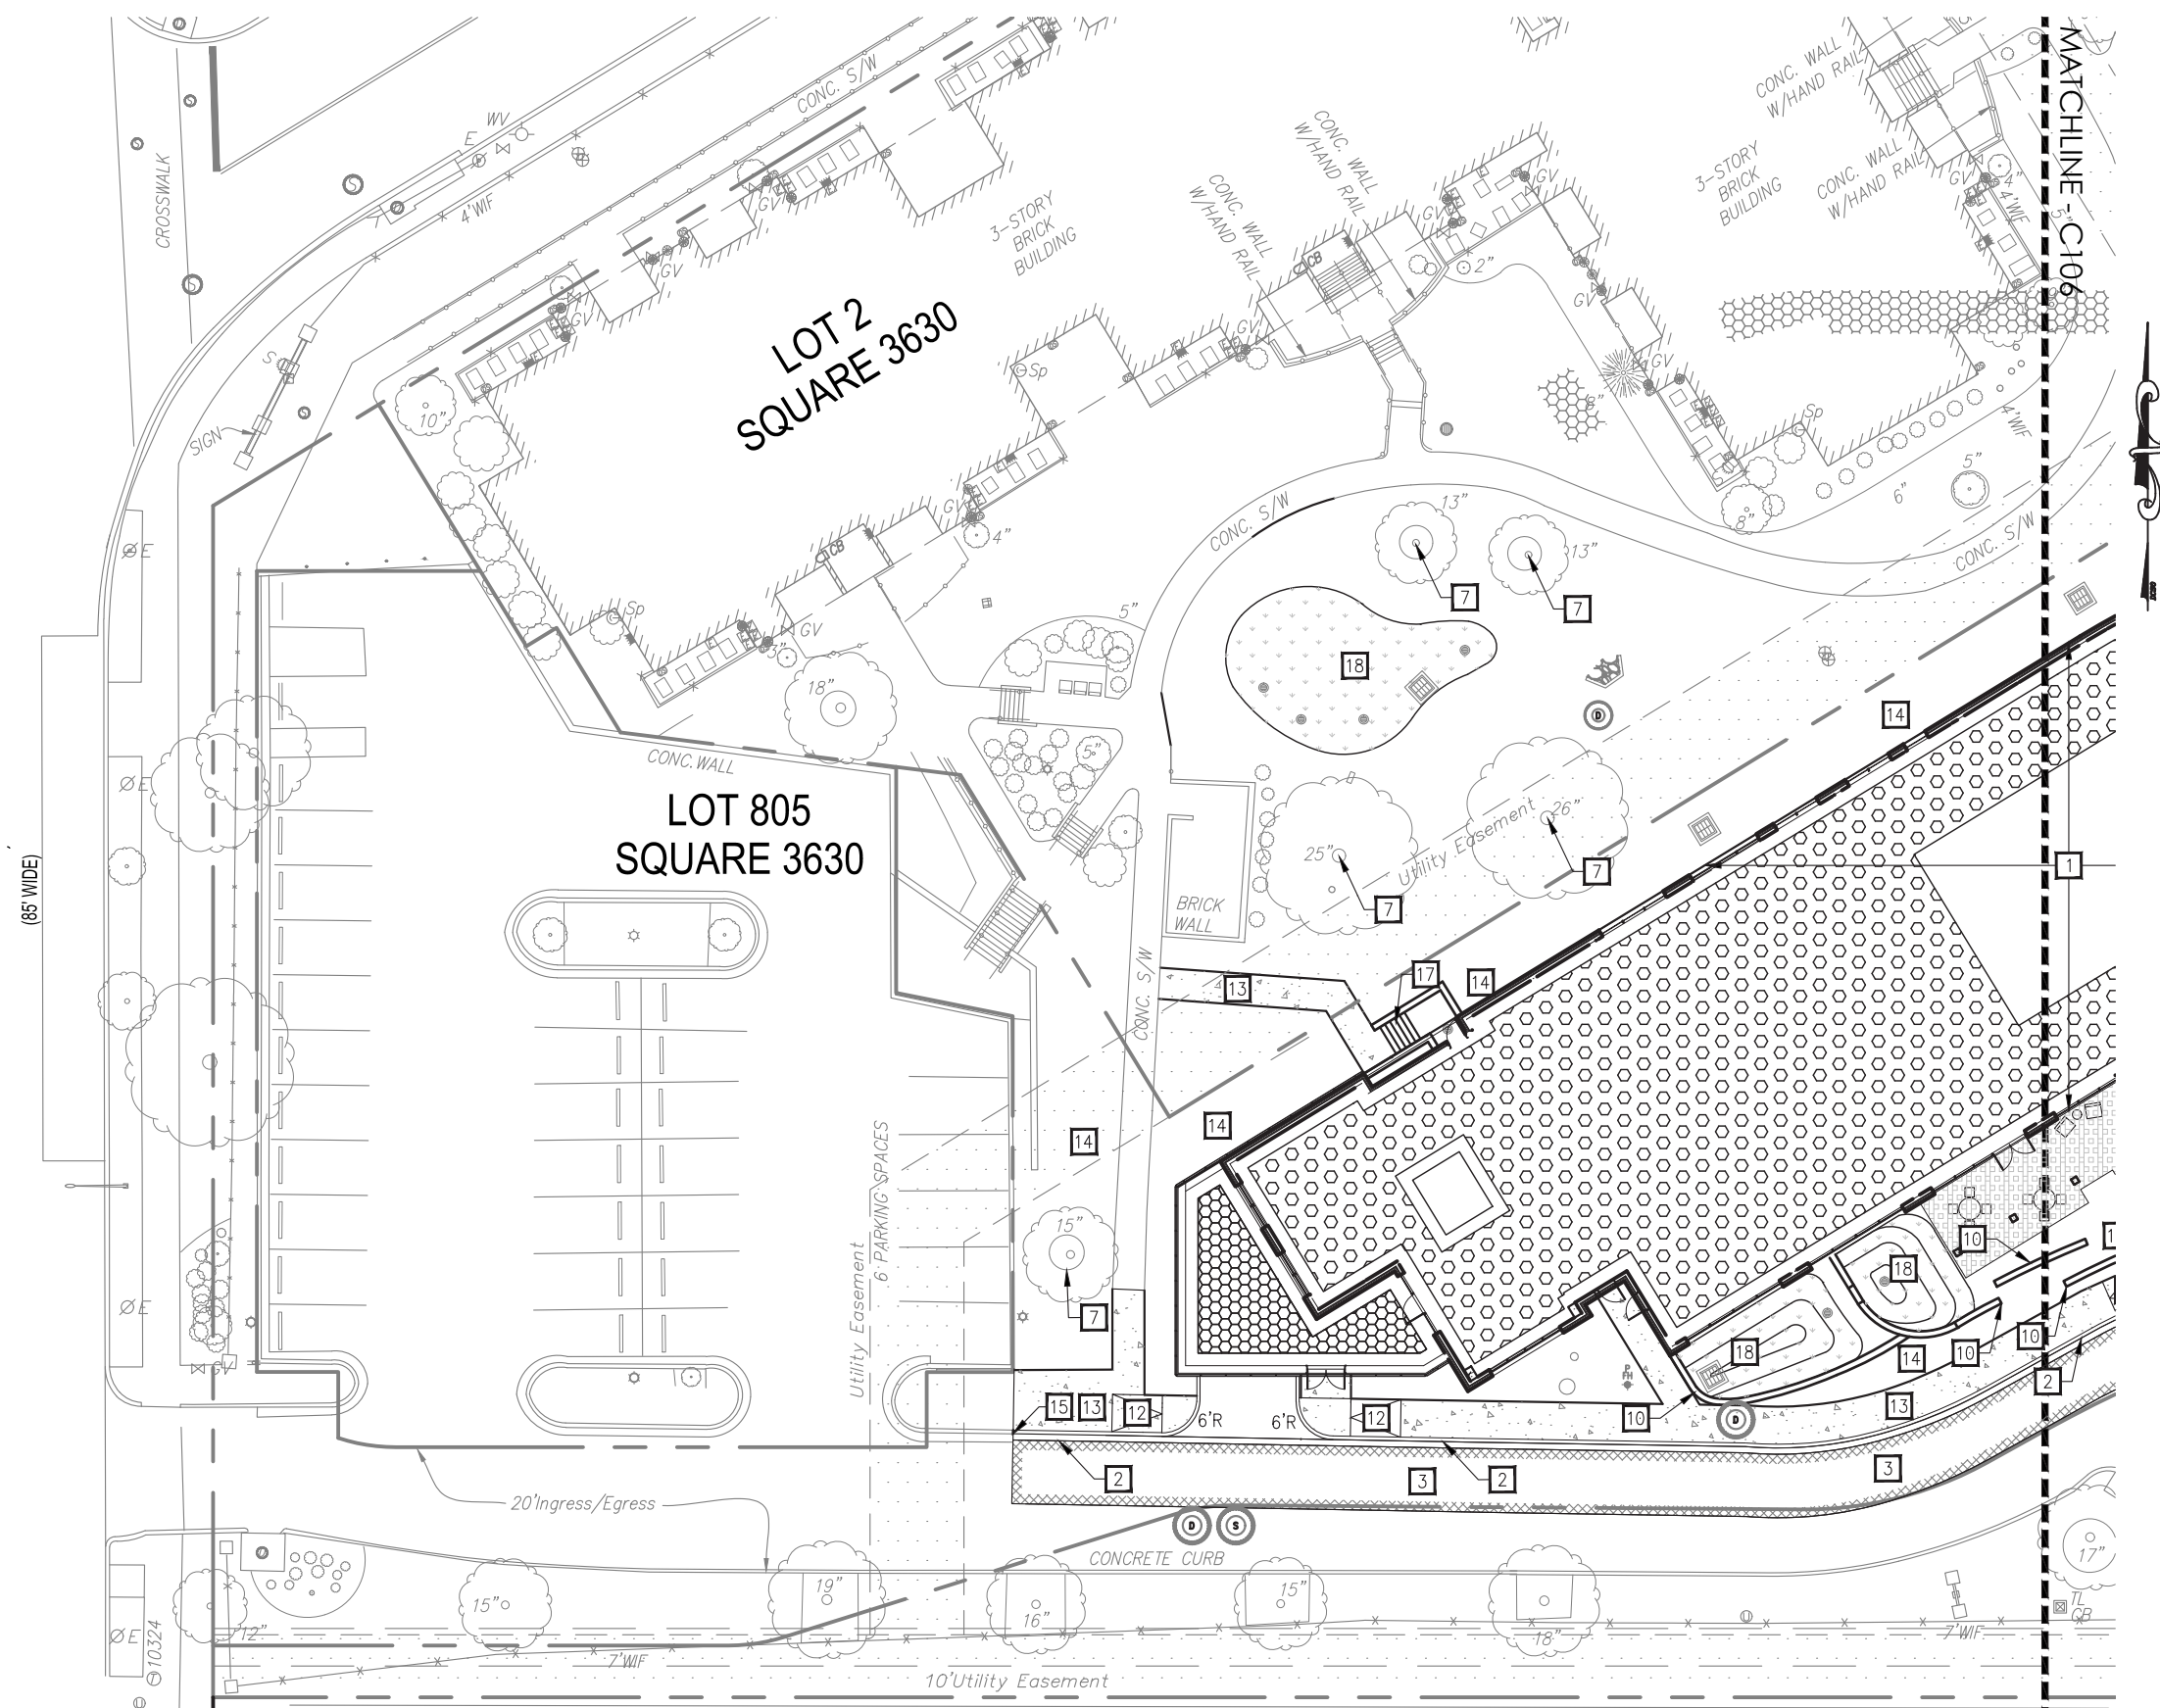

- SITE KEYNOTES:**
- 1 NEW BUILDING. REFER TO ARCHITECTURAL DRAWING FOR DETAILS.
  - 2 NEW 6" CONCRETE CURB AND CONCRETE GUTTER PER DDOT STANDARDS AND SPECIFICATIONS.
  - 3 NEW ASPHALT PAVEMENT SURFACE COURSE FROM FACE OF CURB TO THE CENTERLINE OF ROAD PER DDOT STANDARDS AND SPECIFICATIONS.
  - 4 NEW PAVEMENT MARKING.
  - 5 NEW HEAVY DUTY CONCRETE DRIVEWAY ENTRANCE PER DDOT STANDARDS AND SPECIFICATIONS. SIDEWALK SCORING PATTERN, TEXTURE, AND COLOR TO BE CONTINUED ACROSS THE DRIVEWAY.
  - 6 NEW FLUSH CURB PER SITE PLAN DETAIL.
  - 7 EXISTING TREE TO REMAIN.
  - 8 NEW 4" CONCRETE HEADER CURB PER SITE PLAN DETAIL.
  - 9 NEW BICYCLE RACK. REFER TO LANDSCAPE PLAN FOR DETAILS.
  - 10 NEW SITE WALL. REFER TO LANDSCAPE PLANS FOR DETAILS.
  - 11 NEW ASPHALT PAVEMENT AT FULL DEPTH PER DDOT STANDARDS AND SPECIFICATIONS.
  - 12 NEW HANDICAP RAMP WITH TRUNCATED DOME PER DDOT STANDARDS AND SPECIFICATIONS.
  - 13 NEW CONCRETE SIDEWALK PER DDOT STANDARDS AND SPECIFICATIONS. SCORING PATTERN PER DDOT DETAIL AND LANDSCAPE PLANS.
  - 14 NEW PLANTING AREA. REFER TO LANDSCAPE PLANS FOR DETAILS.
  - 15 LIMIT OF NEW CONCRETE CURB.
  - 16 NEW PEDESTRIAN RAMP. REFER TO LANDSCAPE PLANS FOR DETAILS.
  - 17 NEW STAIRS. REFER TO LANDSCAPE PLANS FOR DETAILS.
  - 18 NEW BIO-RETENTION AREAS REFER TO SITE PLAN DETAIL.
  - 19 NEW WHEEL STOP PER SITE PLAN DETAIL.

**PAVING LEGEND**

	NEW CONCRETE PAVEMENT
	NEW CONCRETE SIDEWALK
	NEW ASPHALT PAVEMENT (FULL DEPTH)
	NEW ASPHALT PAVEMENT (SURFACE COURSE)
	NEW HARDSCAPE PAVEMENT (SEE LANDSCAPE PLANS)
	NEW GREEN ROOF
	NEW BIO-RETENTION