


PROPOSED IMPROVEMENTS / PARKING LEVEL

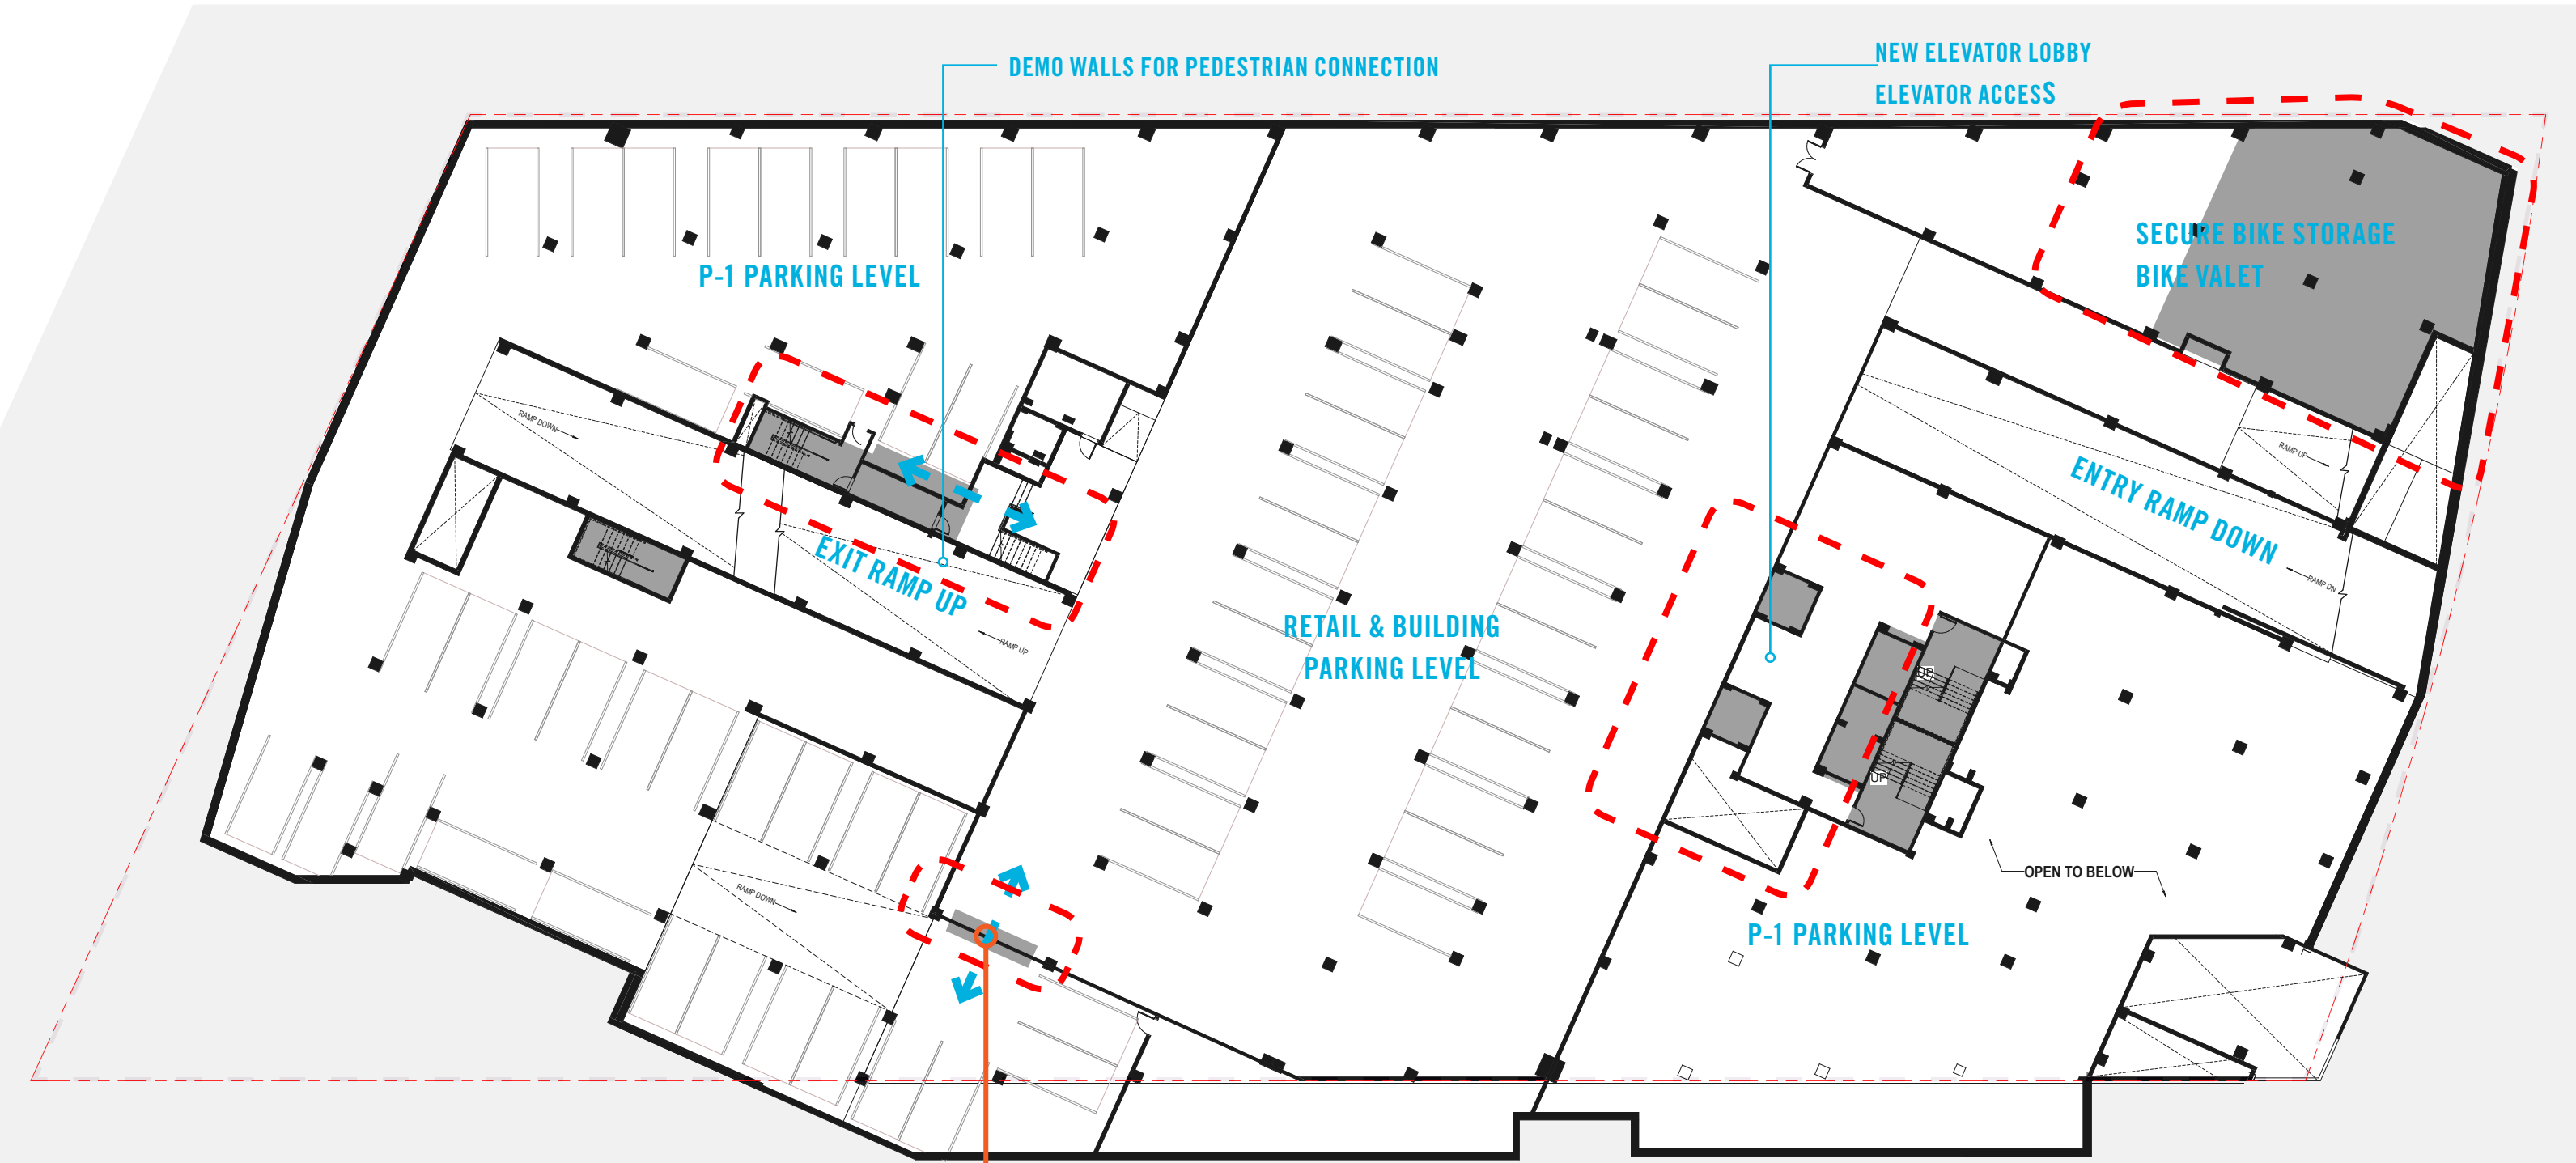

EXISTING CONDITIONS / PARKING LEVEL

